



FLOOR	SIZE	AREA	PERM AREA	TOT. AREA
SEVENTH FLOOR	1.50 X 2.70 X 1	4.05	66.36	76.48
	1.00 X 2.25 X 1	2.25		
	1.50 X 2.25 X 1	3.45		
	1.00 X 2.70 X 1	2.70		
	1.50 X 2.85 X 3	12.84		
	1.50 X 2.35 X 1	3.53		
	1.50 X 2.15 X 1	3.23		
	1.00 X 2.15 X 1	2.15		
	1.25 X 3.10 X 1	3.88		
	1.25 X 2.83 X 5	17.65		
	1.25 X 2.30 X 6	17.28		
	1.25 X 2.78 X 1	3.47		
SIXTH FLOOR	1.50 X 3.15 X 1	4.72	71.92	71.94
	1.50 X 2.70 X 1	4.05		
	1.50 X 2.95 X 1	4.43		
	1.20 X 2.85 X 1	3.40		
	1.00 X 2.25 X 4	9.00		
	1.00 X 3.10 X 1	3.10		
	1.00 X 2.15 X 1	2.15		
	1.00 X 2.35 X 1	2.35		
	1.04 X 2.30 X 1	2.39		
	1.00 X 2.40 X 1	2.34		
	1.00 X 2.83 X 5	14.15		
	1.00 X 2.30 X 6	13.80		
	1.00 X 2.78 X 1	2.78		
FIFTH FLOOR	1.50 X 3.15 X 1	4.72	71.92	71.94
	1.15 X 2.85 X 1	3.28		
	1.50 X 2.70 X 1	4.05		
	1.50 X 2.95 X 1	4.43		
	1.20 X 2.85 X 1	3.40		
	1.00 X 2.25 X 4	9.00		
	1.00 X 3.10 X 1	3.10		
	1.00 X 2.15 X 1	2.15		
	1.00 X 2.35 X 1	2.35		
	1.04 X 2.30 X 1	2.39		
	1.00 X 2.40 X 1	2.34		
	1.00 X 2.83 X 5	14.15		
	1.00 X 2.30 X 6	13.80		
	1.00 X 2.78 X 1	2.78		
FOURTH FLOOR	1.00 X 2.95 X 1	3.13	71.92	71.99
	1.00 X 2.95 X 1	2.95		
	1.50 X 2.95 X 8	35.44		
	1.50 X 3.25 X 1	4.88		
	1.50 X 3.80 X 2	8.70		
	1.50 X 3.15 X 3	14.19		
	1.00 X 2.70 X 1	2.70		
THIRD FLOOR	1.50 X 2.95 X 10	44.30	71.92	71.98
	1.50 X 3.15 X 2	9.46		
	1.50 X 3.25 X 1	4.88		
	1.50 X 2.90 X 2	8.70		
	1.48 X 3.15 X 1	4.64		
SECOND FLOOR	1.48 X 3.15 X 1	4.64	71.92	71.98
	1.50 X 2.95 X 10	44.30		
	1.50 X 3.15 X 2	9.46		
	1.50 X 3.25 X 1	4.88		
	1.50 X 2.90 X 2	8.70		
FIRST FLOOR	1.50 X 3.15 X 2	9.46	31.66	31.69
	1.50 X 3.25 X 1	4.88		
	1.50 X 2.95 X 3	13.29		
	1.29 X 3.15 X 1	4.06		
Total	-	-	459.62	467.65

FLOOR	NO. OF C.B.	NO. OF F.B.	LOBBY AREA
SEVENTH FLOOR	0	0	93.27
SIXTH FLOOR	0	0	94.78
FIFTH FLOOR	0	0	94.78
FOURTH FLOOR	0	0	94.78
THIRD FLOOR	0	0	94.78
SECOND FLOOR	0	0	94.78
FIRST FLOOR	0	0	94.78
GROUND FLOOR	0	0	102.98
Total	0	0	764.93

NAME	LENGTH	HEIGHT	NOS.
D3	0.75	2.10	205
O2	0.84	2.10	07
O4	0.84	2.10	06
O	0.90	2.10	107
D2	0.90	2.10	120
D1	1.00	2.10	106
FDR	1.20	2.10	24
O1	1.50	2.10	90

NAME	LENGTH	HEIGHT	NOS.
V2	0.45	1.20	20
V	0.60	1.20	185
RJ	1.20	1.20	39
W	1.20	1.20	01
W1	1.20	2.10	103
W	1.80	2.10	205

FLOORS	COMM.	RESI.	IND.	SPEC.	BALCONY	PASSAGE	STAIR	LIFT	TENEMENTS	TOTAL FSI AREA
TERRACE FLOOR	0.00	0.00	0.00	0.00	0.00	0.00	0.00	0.00	0	0.00
SEVENTH FLOOR	0.00	435.72	0.00	0.00	76.83	93.27	41.47	13.31	16	455.72
SIXTH FLOOR	0.00	479.48	0.00	0.00	71.90	94.78	41.47	13.31	16	479.48
FIFTH FLOOR	0.00	479.48	0.00	0.00	71.90	94.78	41.47	13.31	16	479.48
FOURTH FLOOR	0.00	479.48	0.00	0.00	71.92	94.78	41.47	13.31	16	479.48
THIRD FLOOR	0.00	479.48	0.00	0.00	71.92	94.78	41.47	13.31	16	479.48
SECOND FLOOR	0.00	479.48	0.00	0.00	71.92	94.78	41.47	13.31	16	479.48
FIRST FLOOR	0.00	211.06	0.00	0.00	31.66	94.78	41.47	13.31	7	211.06
GROUND FLOOR	0.00	0.00	0.00	0.00	0.00	102.98	0.00	0.00	0	0.00
Total	0.00	3064.14	0.00	0.00	467.65	764.94	290.29	93.17	103	3064.14 + 8.87

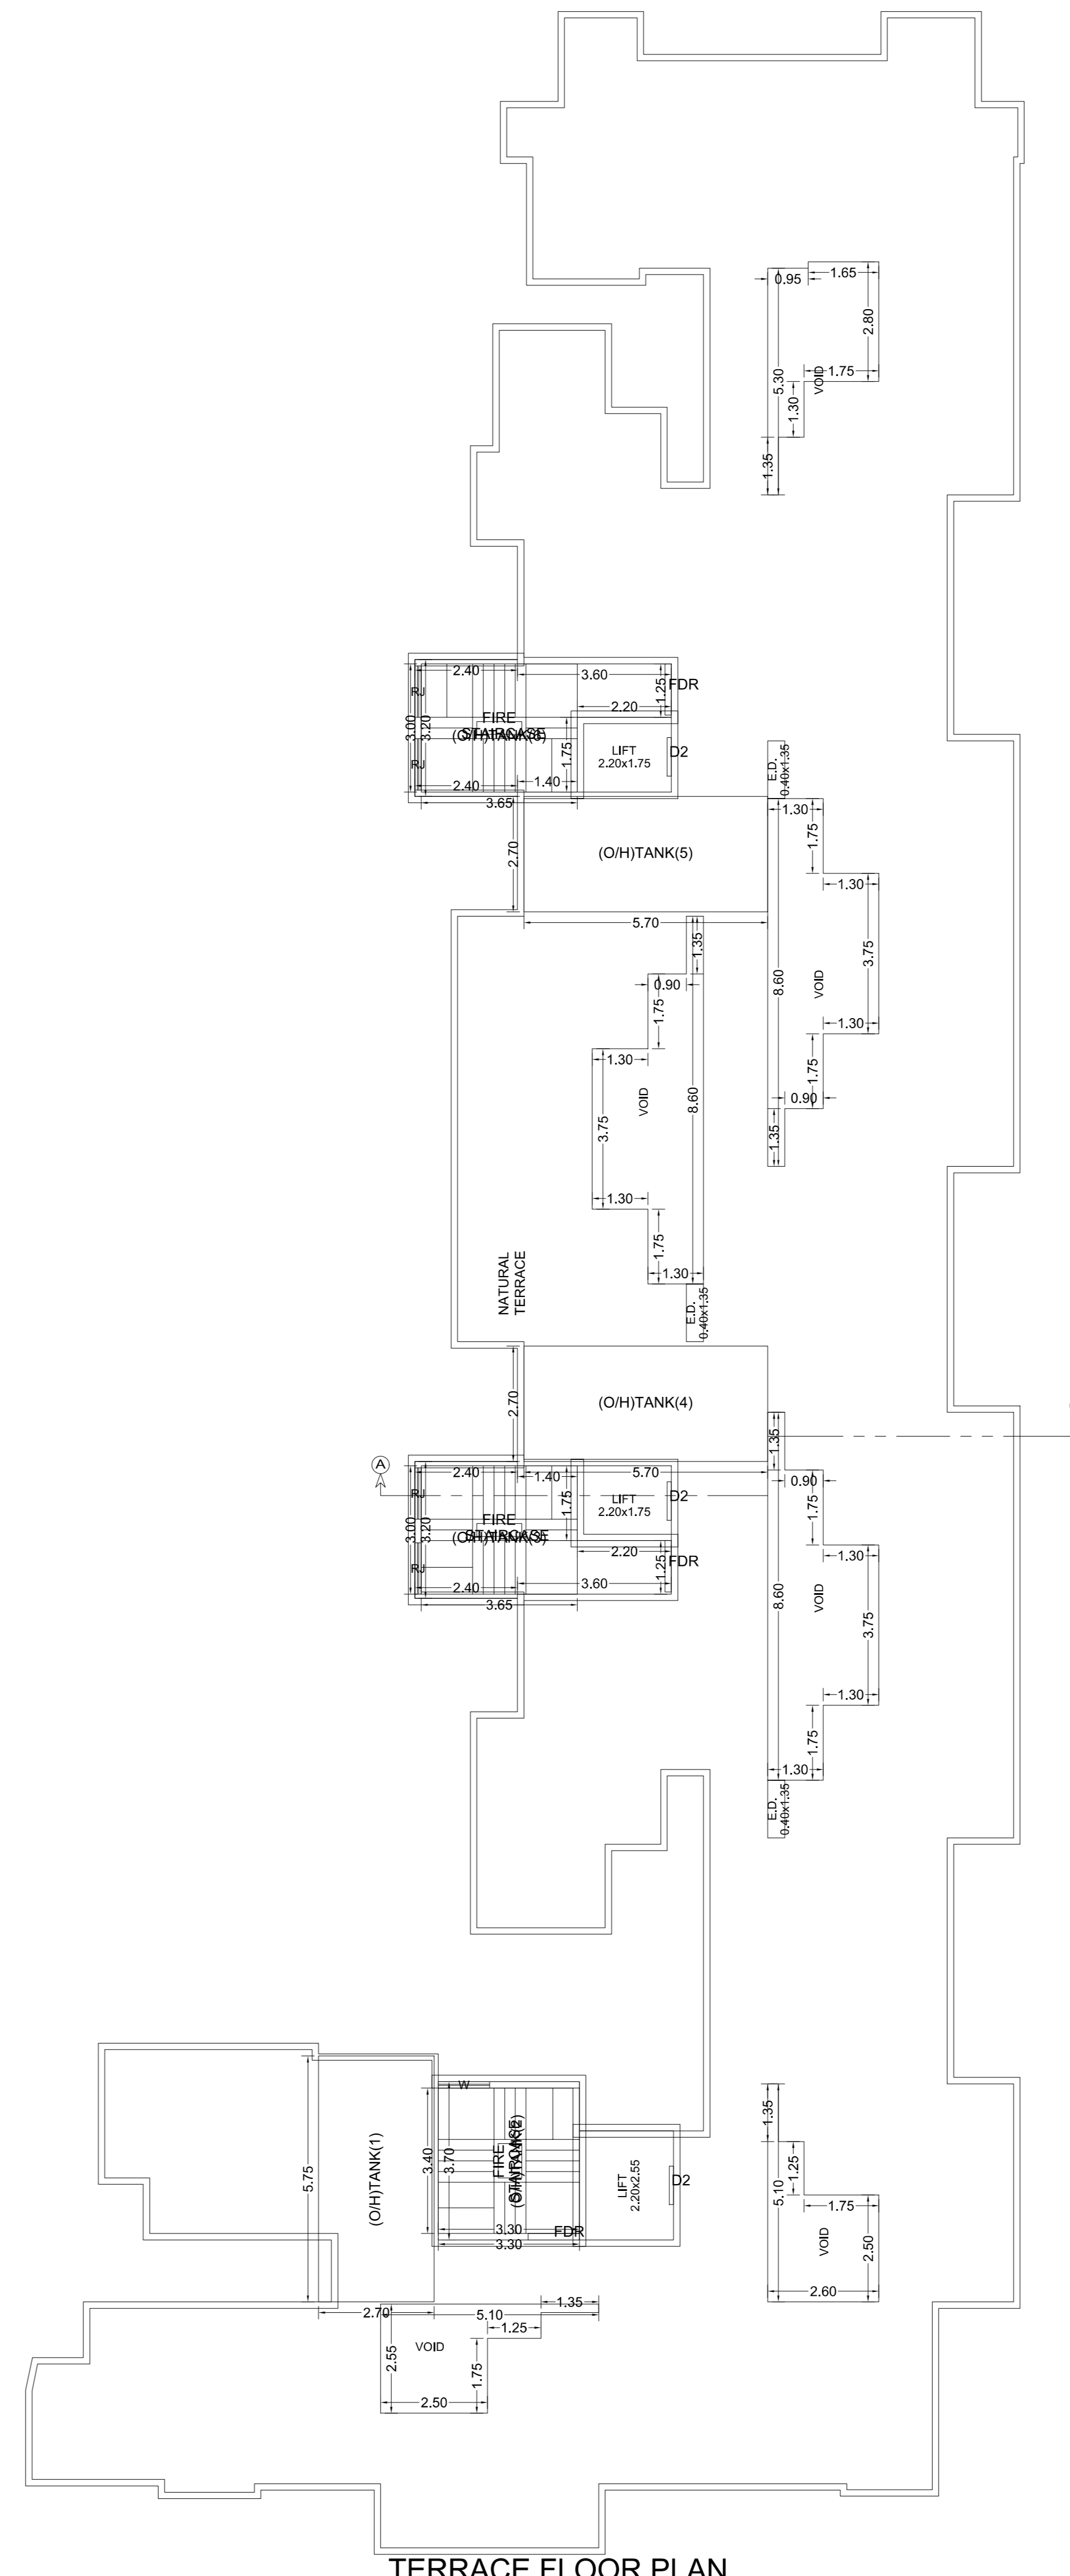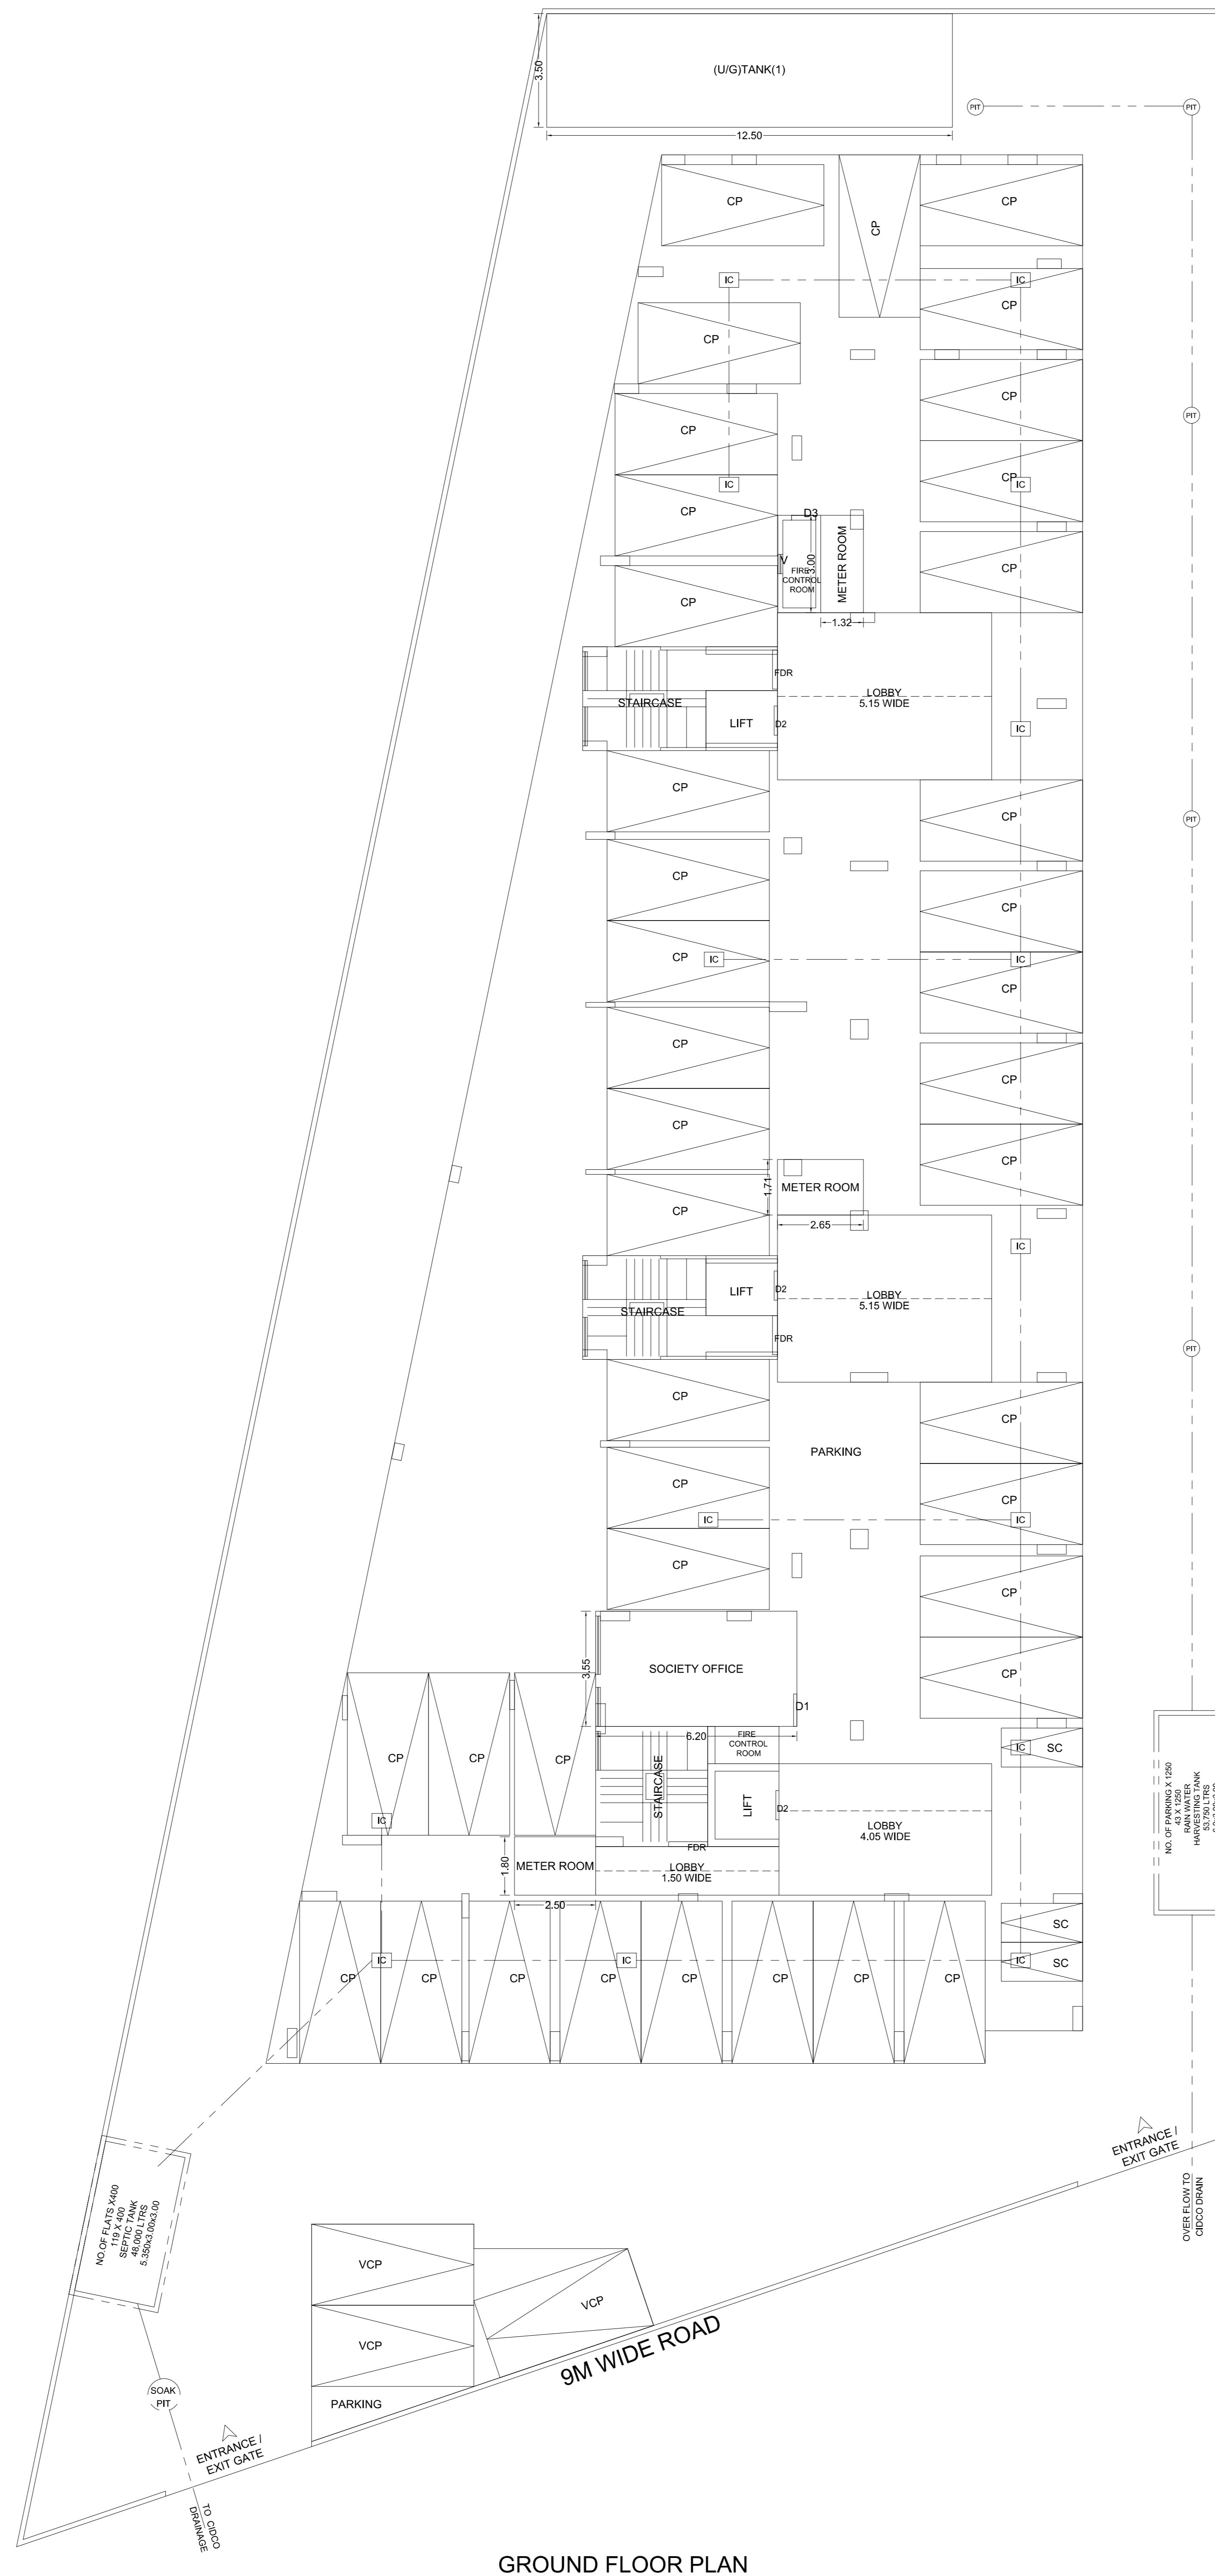

SEAL OF APPROVAL

APPROVED SUBJECT TO THE CONDITION MENTIONED IN the office letter

No. CDCDBP-16105/TPONM/2018
Scrutiny Date: 30-11-2018

APPROVED SUBJECT TO THE CONDITION MENTIONED IN This Office Letter
No. CIDCO/BP-16105/TPONM & KJ/2018/3535
dt. 28 Dec 2018

Document certified by PATIL MITHILESH JANARDHAN
Name: PATIL MITHILESH JANARDHAN
Designation: Associate Planner
Organization: CIDCO LIMITED
Date: 07-Jan-2019 18:16:00

Sr.Planner/Asso.Planner(BP)
CIDCO of Maharashtra Ltd.
Raighad Bhavan, 4th Floor.
Plot No.4, Sector-11,
CBD-Belapur, Navi Mumbai.

BUILDING: CC (1)

FLOOR	CARPET NAME	CARPET AREA	BAL. AREA	CARPET+BAL. AREA	TOTAL AREA
FIFTH FLOOR PLAN	501	28.09	2.25	30.34	485.36
	502	28.09	2.25	30.34	
	503	28.09	2.25	30.34	
	504	24.59	5.75	30.34	
	505	20.07	9.48	29.55	
	506	22.45	7.20	29.65	
	507	25.40	5.13	30.53	
	508	25.22	5.13	30.35	
	509	25.22	5.13	30.35	
	510	25.22	5.13	30.35	
THIRD FLOOR PLAN	314	26.31	4.73	31.04	
	315	25.42	4.88	30.30	
	316	27.96	2.34	30.30	
FIFTH FLOOR PLAN	511	25.22	5.13	30.35	
	512	25.64	5.40	31.04	
	513	23.10	7.11	30.21	
	514	28.79	2.25	31.04	
	515	27.96	2.34	30.30	
	516	30.34	0.00	30.34	
FIRST FLOOR PLAN	109	25.92	4.43	30.35	213.60
	110	25.92	4.43	30.35	
	111	25.92	4.43	30.35	
	112	26.31	4.73	31.04	
	113	26.14	4.06	30.20	
	114	26.31	4.73	31.04	
	115	25.42	4.88	30.30	
FOURTH FLOOR PLAN	401	25.92	4.43	30.35	485.36
	402	25.99	4.35	30.34	
	403	25.99	4.35	30.34	
	404	25.92	4.43	30.35	
	405	23.72	5.83	29.55	
	406	26.70	2.95	29.65	
	407	26.10	4.43	30.53	
	408	25.92	4.43	30.35	
	409	25.92	4.43	30.35	
	410	25.92	4.43	30.35	
	411	25.92	4.43	30.35	
	412	26.31	4.73	31.04	
	413	25.49	4.71	30.20	
	414	26.31	4.73	31.04	
	415	25.42	4.88	30.30	
	416	25.92	4.43	30.35	
SECOND FLOOR PLAN	201	25.92	4.43	30.35	485.36
	202	25.99	4.35	30.34	
	203	25.99	4.35	30.34	
	204	25.92	4.43	30.35	
	205	25.13	4.43	29.56	
	206	25.23	4.43	29.66	
	207	26.10	4.43	30.53	
	208	26.10	4.43	30.53	
	209	25.92	4.43	30.35	
	210	25.92	4.43	30.35	
	211	25.92	4.43	30.35	
	212	26.31	4.73	31.04	
	213	25.86	4.64	30.20	
	214	26.31	4.73	31.04	
	215	25.42	4.88	30.30	
	216	25.92	4.43	30.35	
SEVENTH FLOOR PLAN	701	30.34	0.00	30.34	467.95
	702	30.34	0.00	30.34	
	703	30.34	0.00	30.34	
	704	21.08	7.80	28.88	
	705	14.37	11.55	25.92	
	706	17.68	9.89	27.47	
	707	24.11	6.41	30.52	
	708	23.93	6.41	30.34	
	709	23.93	6.41	30.34	
	710	23.93	6.41	30.34	
	711	23.93	6.41	30.34	
	712	24.29	6.75	31.04	
	713	13.90	6.15	20.05	
	714	28.79	2.25	31.04	
	715	30.30	0.00	30.30	
	716	30.34	0.00	30.34	
SIXTH FLOOR PLAN	601	28.09	2.25	30.34	485.36
	602	28.09	2.25	30.34	
	603	28.09	2.25	30.34	
	604	24.59	5.75	30.34	
	605	20.07	9.48	29.55	
	606	22.45	7.20	29.65	
	607	25.40	5.13	30.53	
	608	25.22	5.13	30.35	
	609	25.22	5.13	30.35	
	610	25.22	5.13	30.35	
	611	25.22	5.13	30.35	
	612	25.64	5.40	31.04	
	613	23.10	7.11	30.21	
	614	28.79	2.25	31.04	
	615	27.96	2.34	30.30	
	616	30.34	0.00	30.34	
THIRD FLOOR PLAN	301	25.92	4.43	30.35	485.36
	302	25.99	4.35	30.34	
	303	25.99	4.35	30.34	
	304	25.92	4.43	30.35	
	305	25.13	4.43	29.56	
	306	25.23	4.43	29.66	
	307	26.10	4.43	30.53	
	308	25.92	4.43	30.35	
	309	25.92	4.43	30.35	
	310	25.92	4.43	30.35	
	311	25.92	4.43	30.35	
	312	26.31	4.73	31.04	
	313	25.56	4.64	30.20	

OWNER'S NAME
MS BHAGHATI VENTURES LLP, THROUGH ITS PARTNERS, MR.DHARMEND RA MANJIBHAI PATEL AND MR.KULIN SHANTILAL VORA

PROJECT INFORMATION
PLOT NO: 157 SECTOR NO: 23
MODE : Urban(New)

PROJECT TYPE:
CONSULTANT NAME
ATUL PATEL ARCHITECTS
Regd. No.:

JOB NO. DRG. NO. SCALE DRAWN BY/CHECKED BY
1:100

INWARD NO. CDCDBP-16105/TPONM/2018 DATE 30-11-2018
KEY NO. SHEET NO. 2/6