



SEAL & STAMP OF APPROVAL
 REGISTERED ARCHITECT
 ATUL PATEL ARCHITECTS
 2148 THE ARCADE, 1ST FLOOR, 209
 CHANDRANAGAR, CHENNAI
 TAMIL NADU
 PIN - 600 009

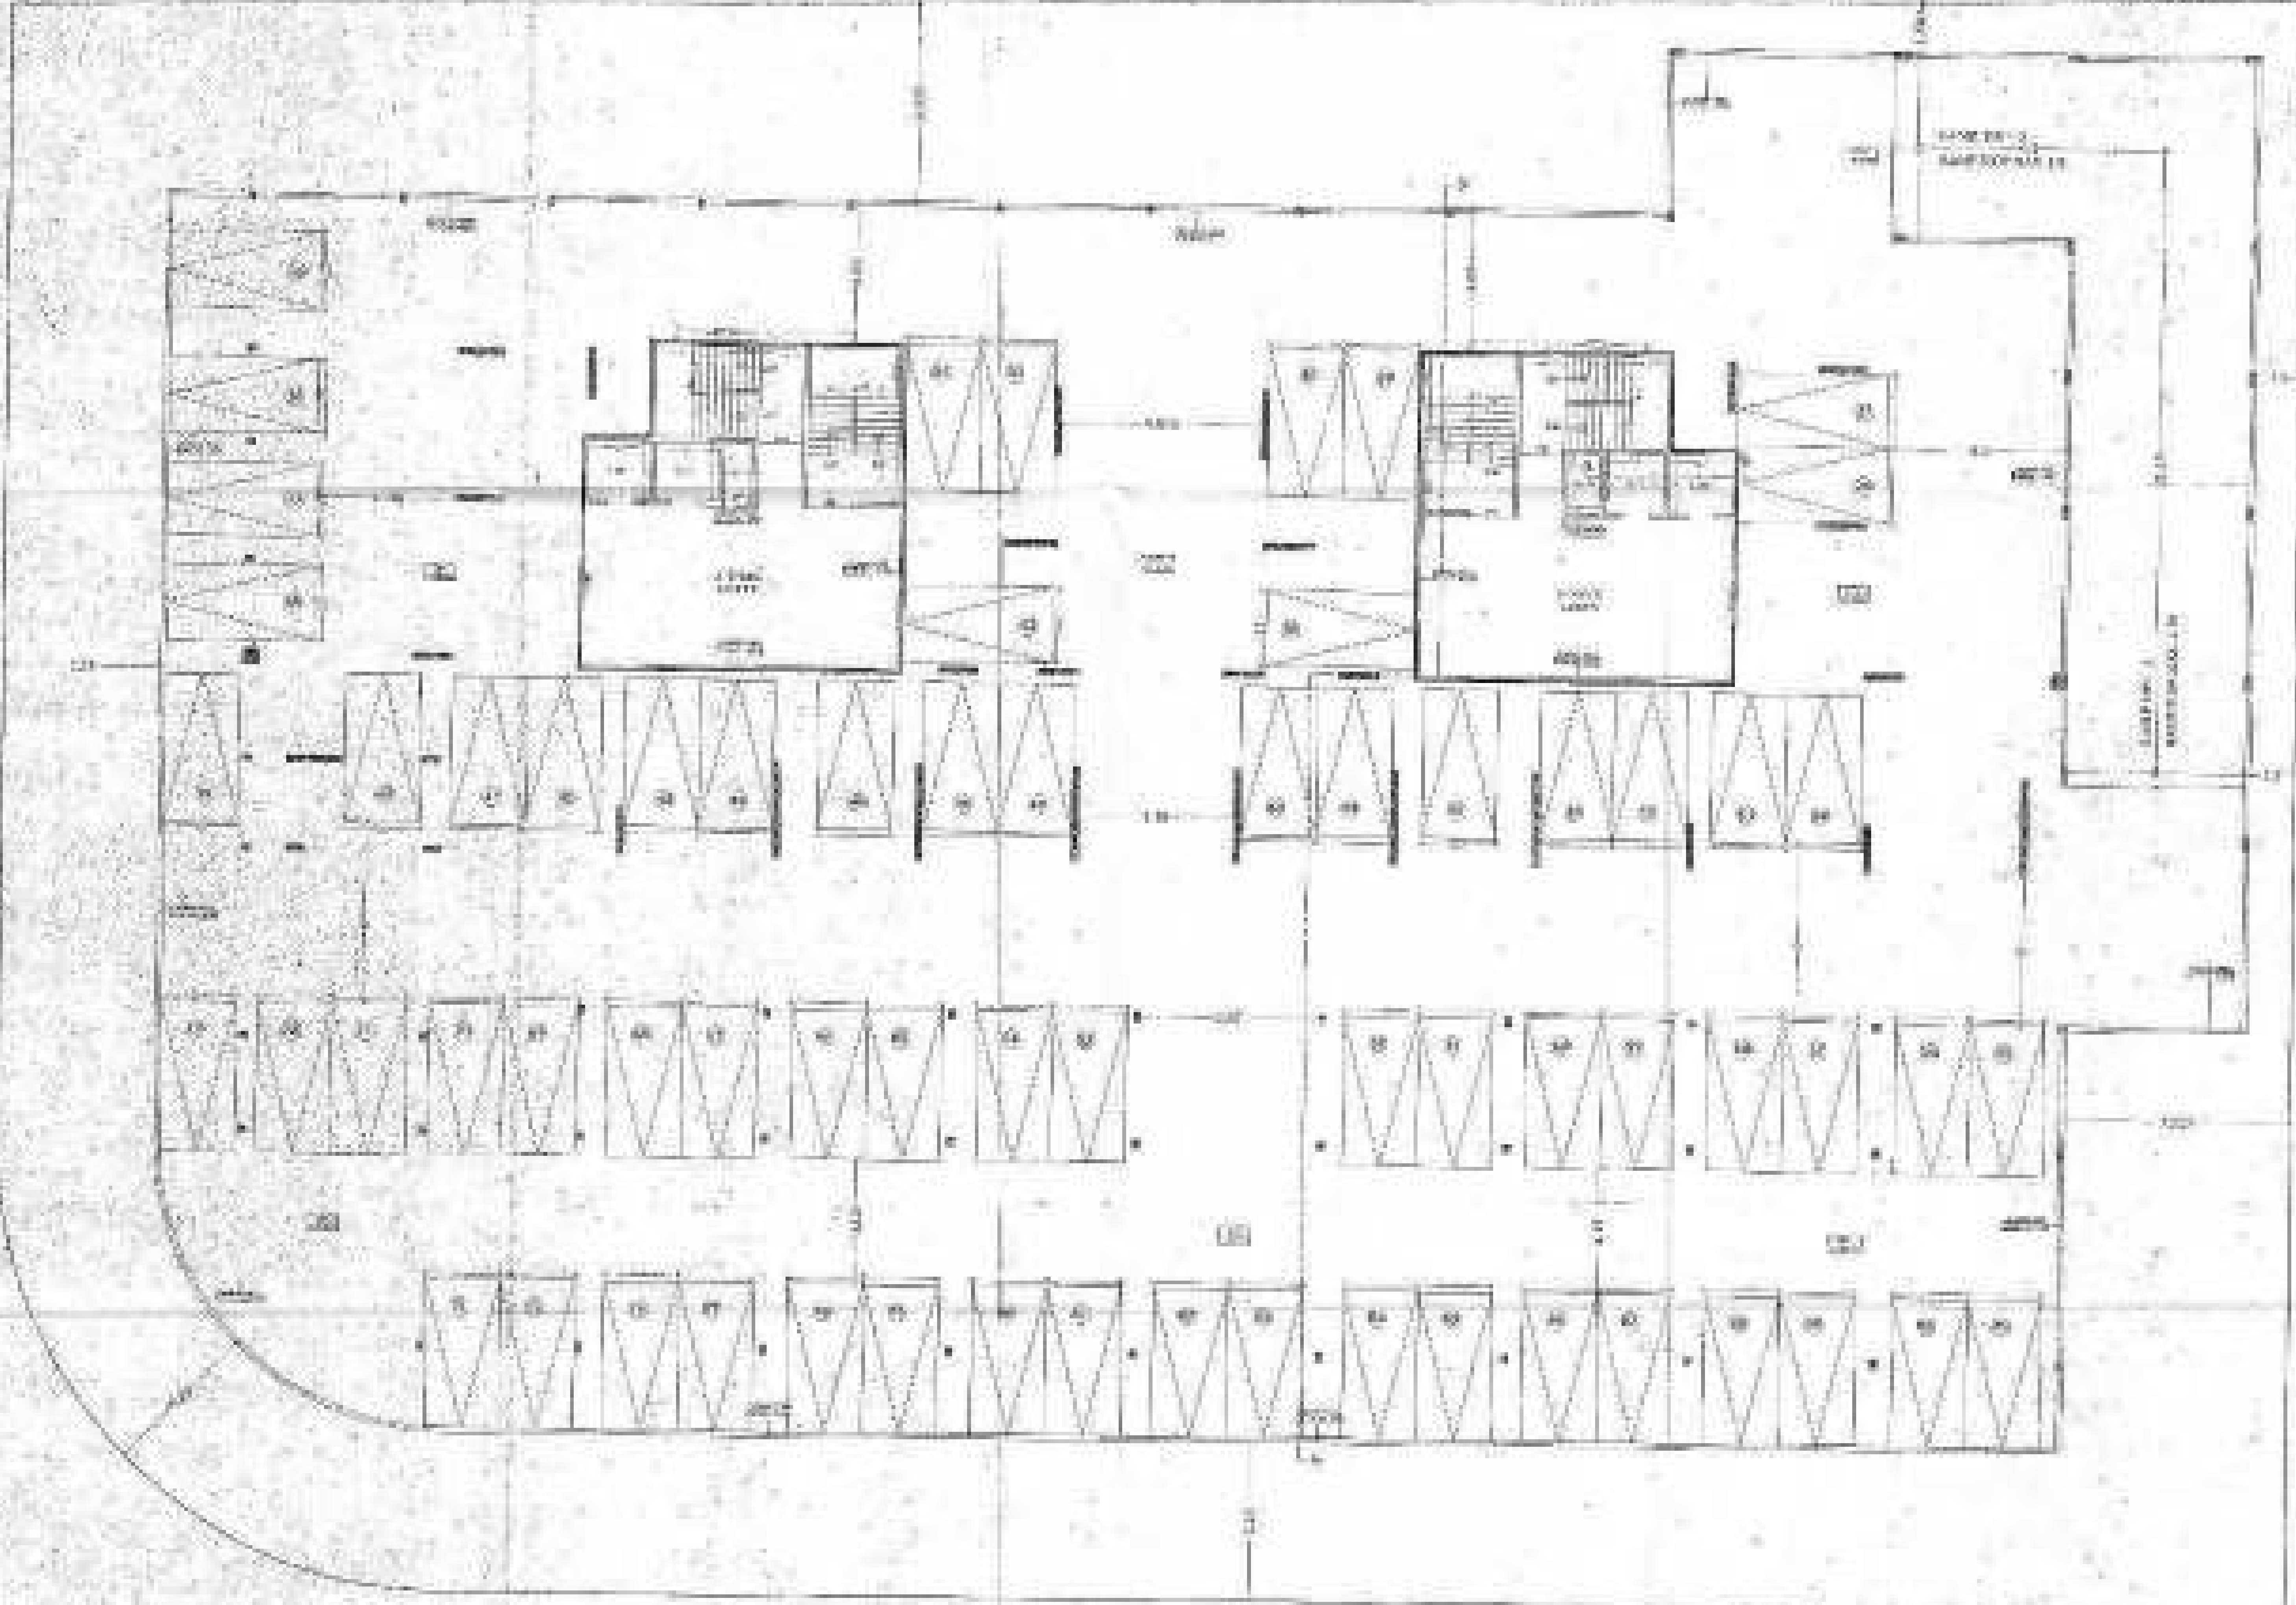

1ST FLOOR PODIUM

ROOM SCHEDULE	
NO.	DESCRIPTION
1	RECEPTION
2	OFFICE
3	CONFERENCE
4	STORAGE
5	RESTROOM
6	STAIR
7	ELEVATOR
8	UTILITY
9	MECHANICAL
10	GEN. STORE
11	W.C.
12	W.C.
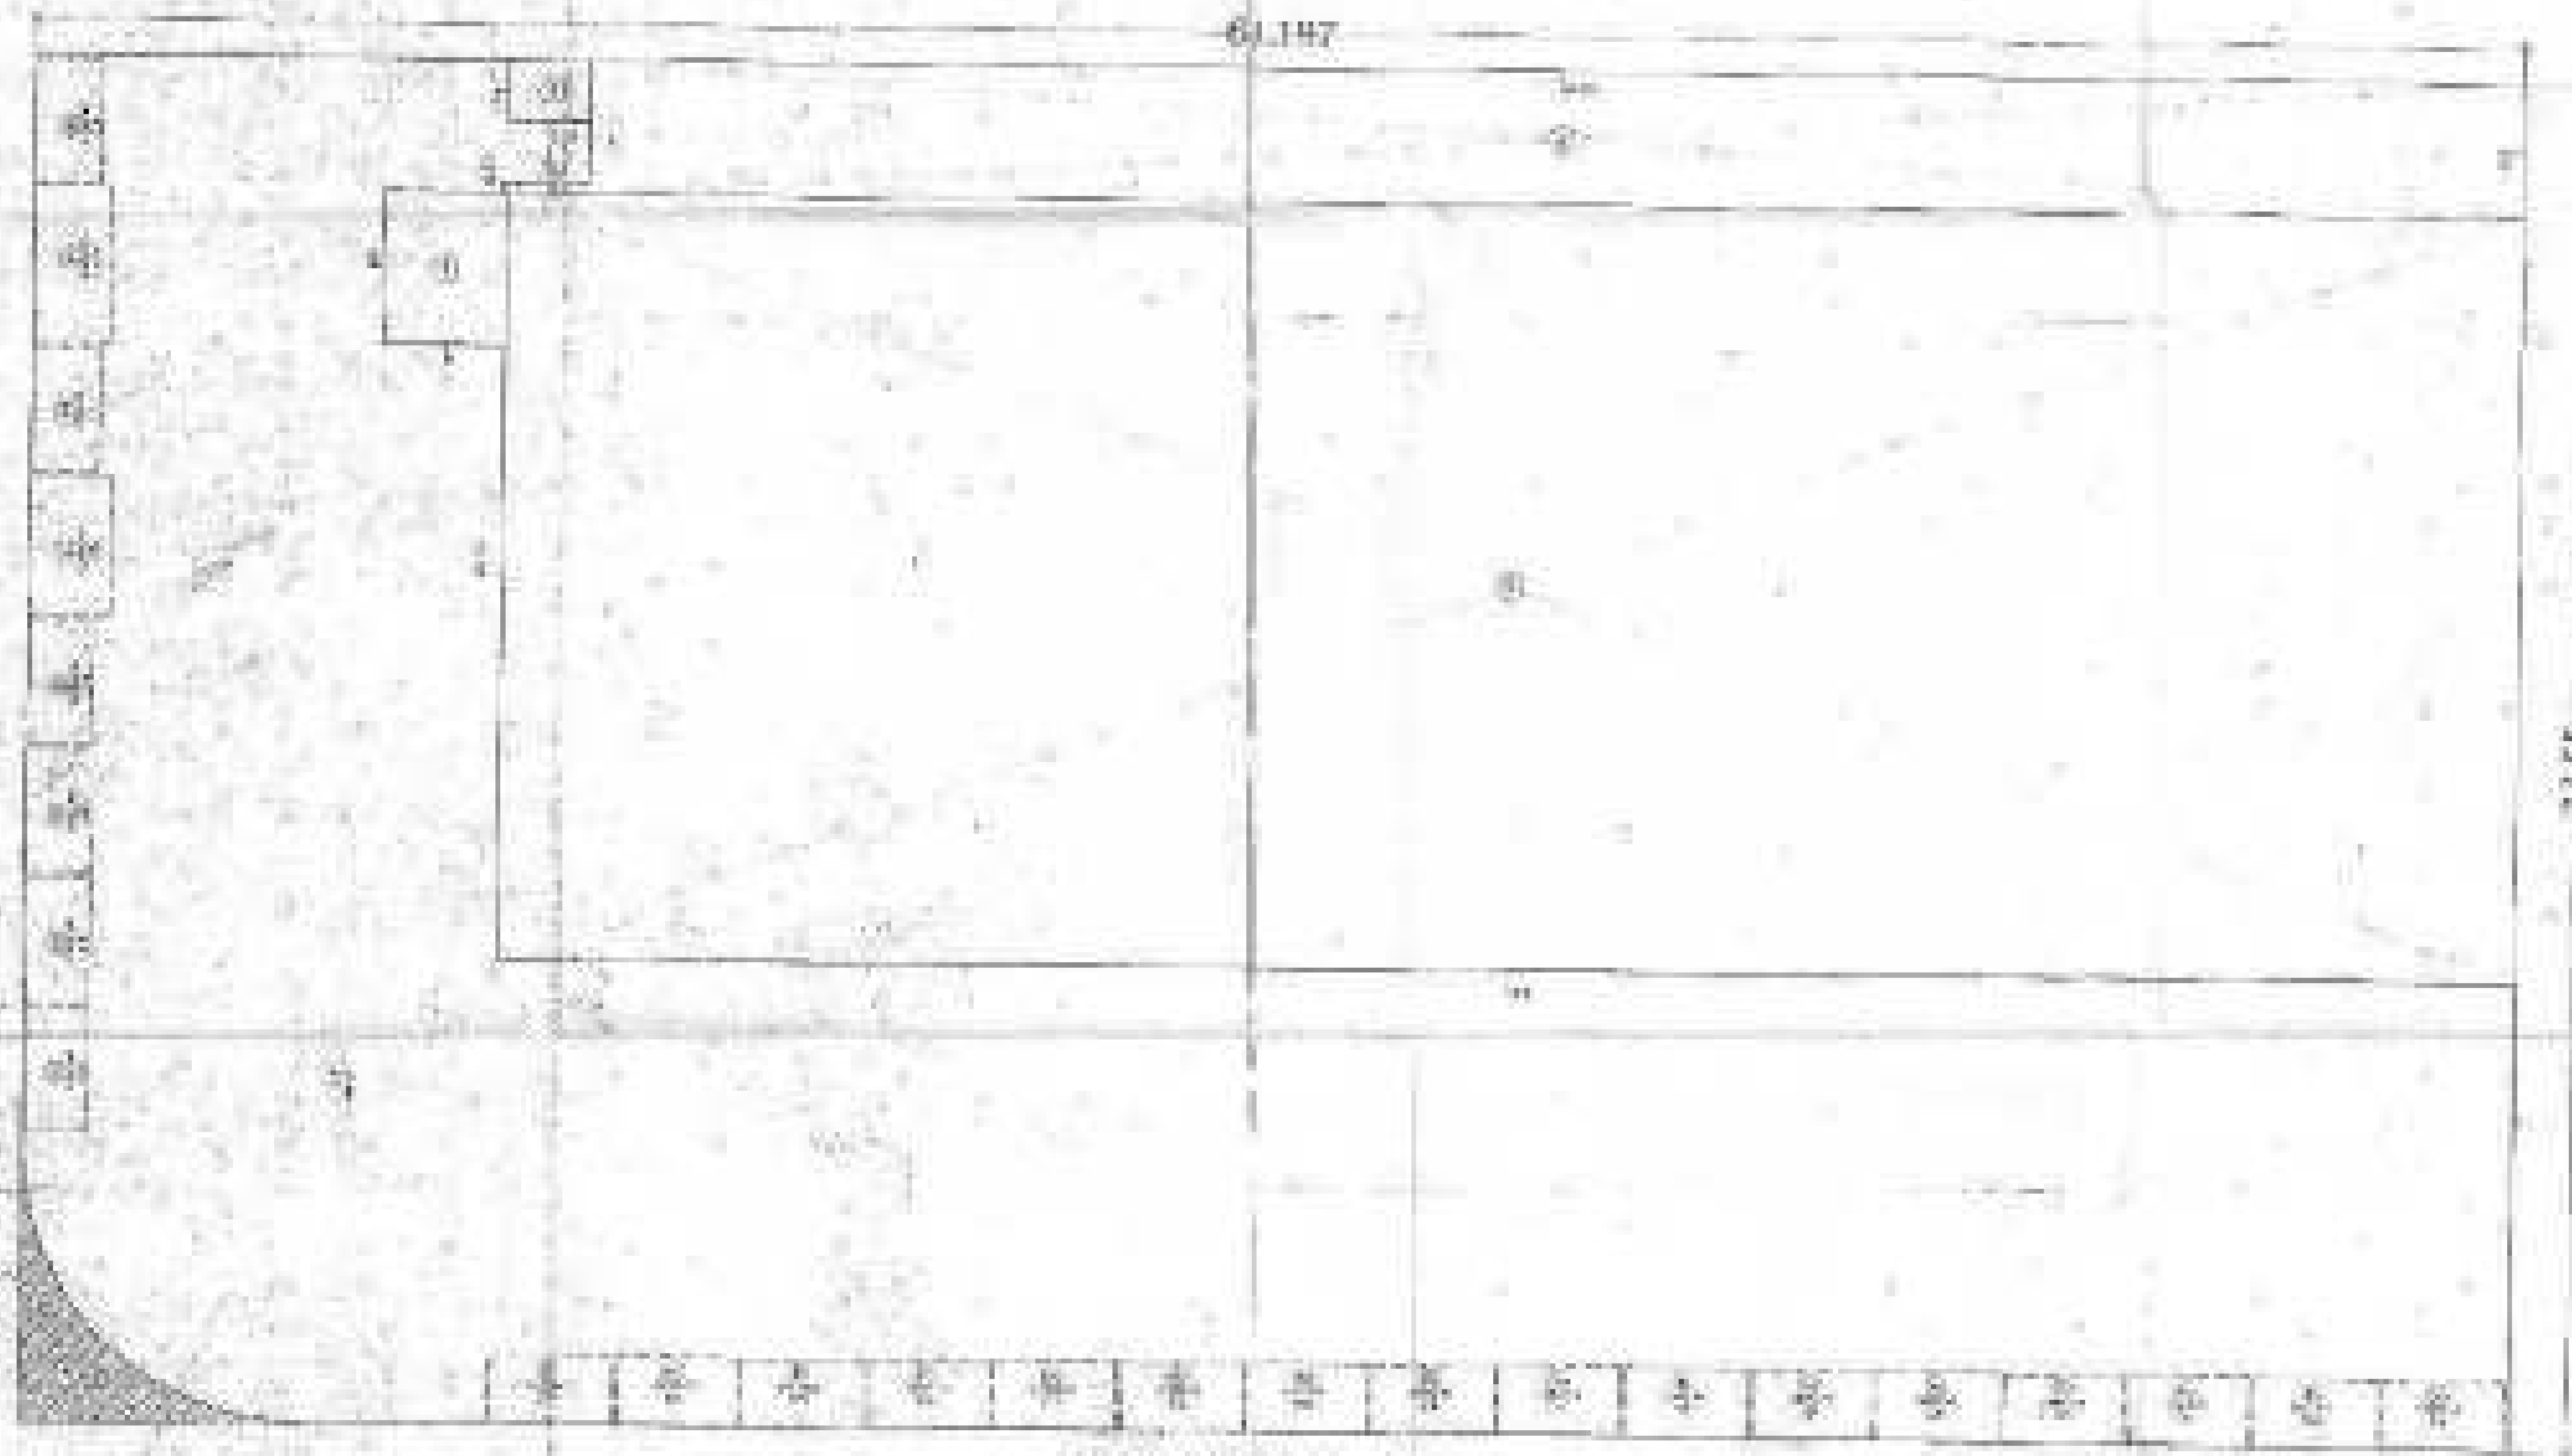


AREA DIAGRAM OF GROUND FLOOR

PROJECT
 2024/25/26/27/999/1000


ATUL PATEL ARCHITECTS
 ARCHITECTS

2024/25/26/27/999/1000

SEAL & STAMP OF APPROVAL
 ARCHITECT'S SIGNATURE
 11/11/2024
 PROJECT NO. 12345
 SHEET NO. 3/8

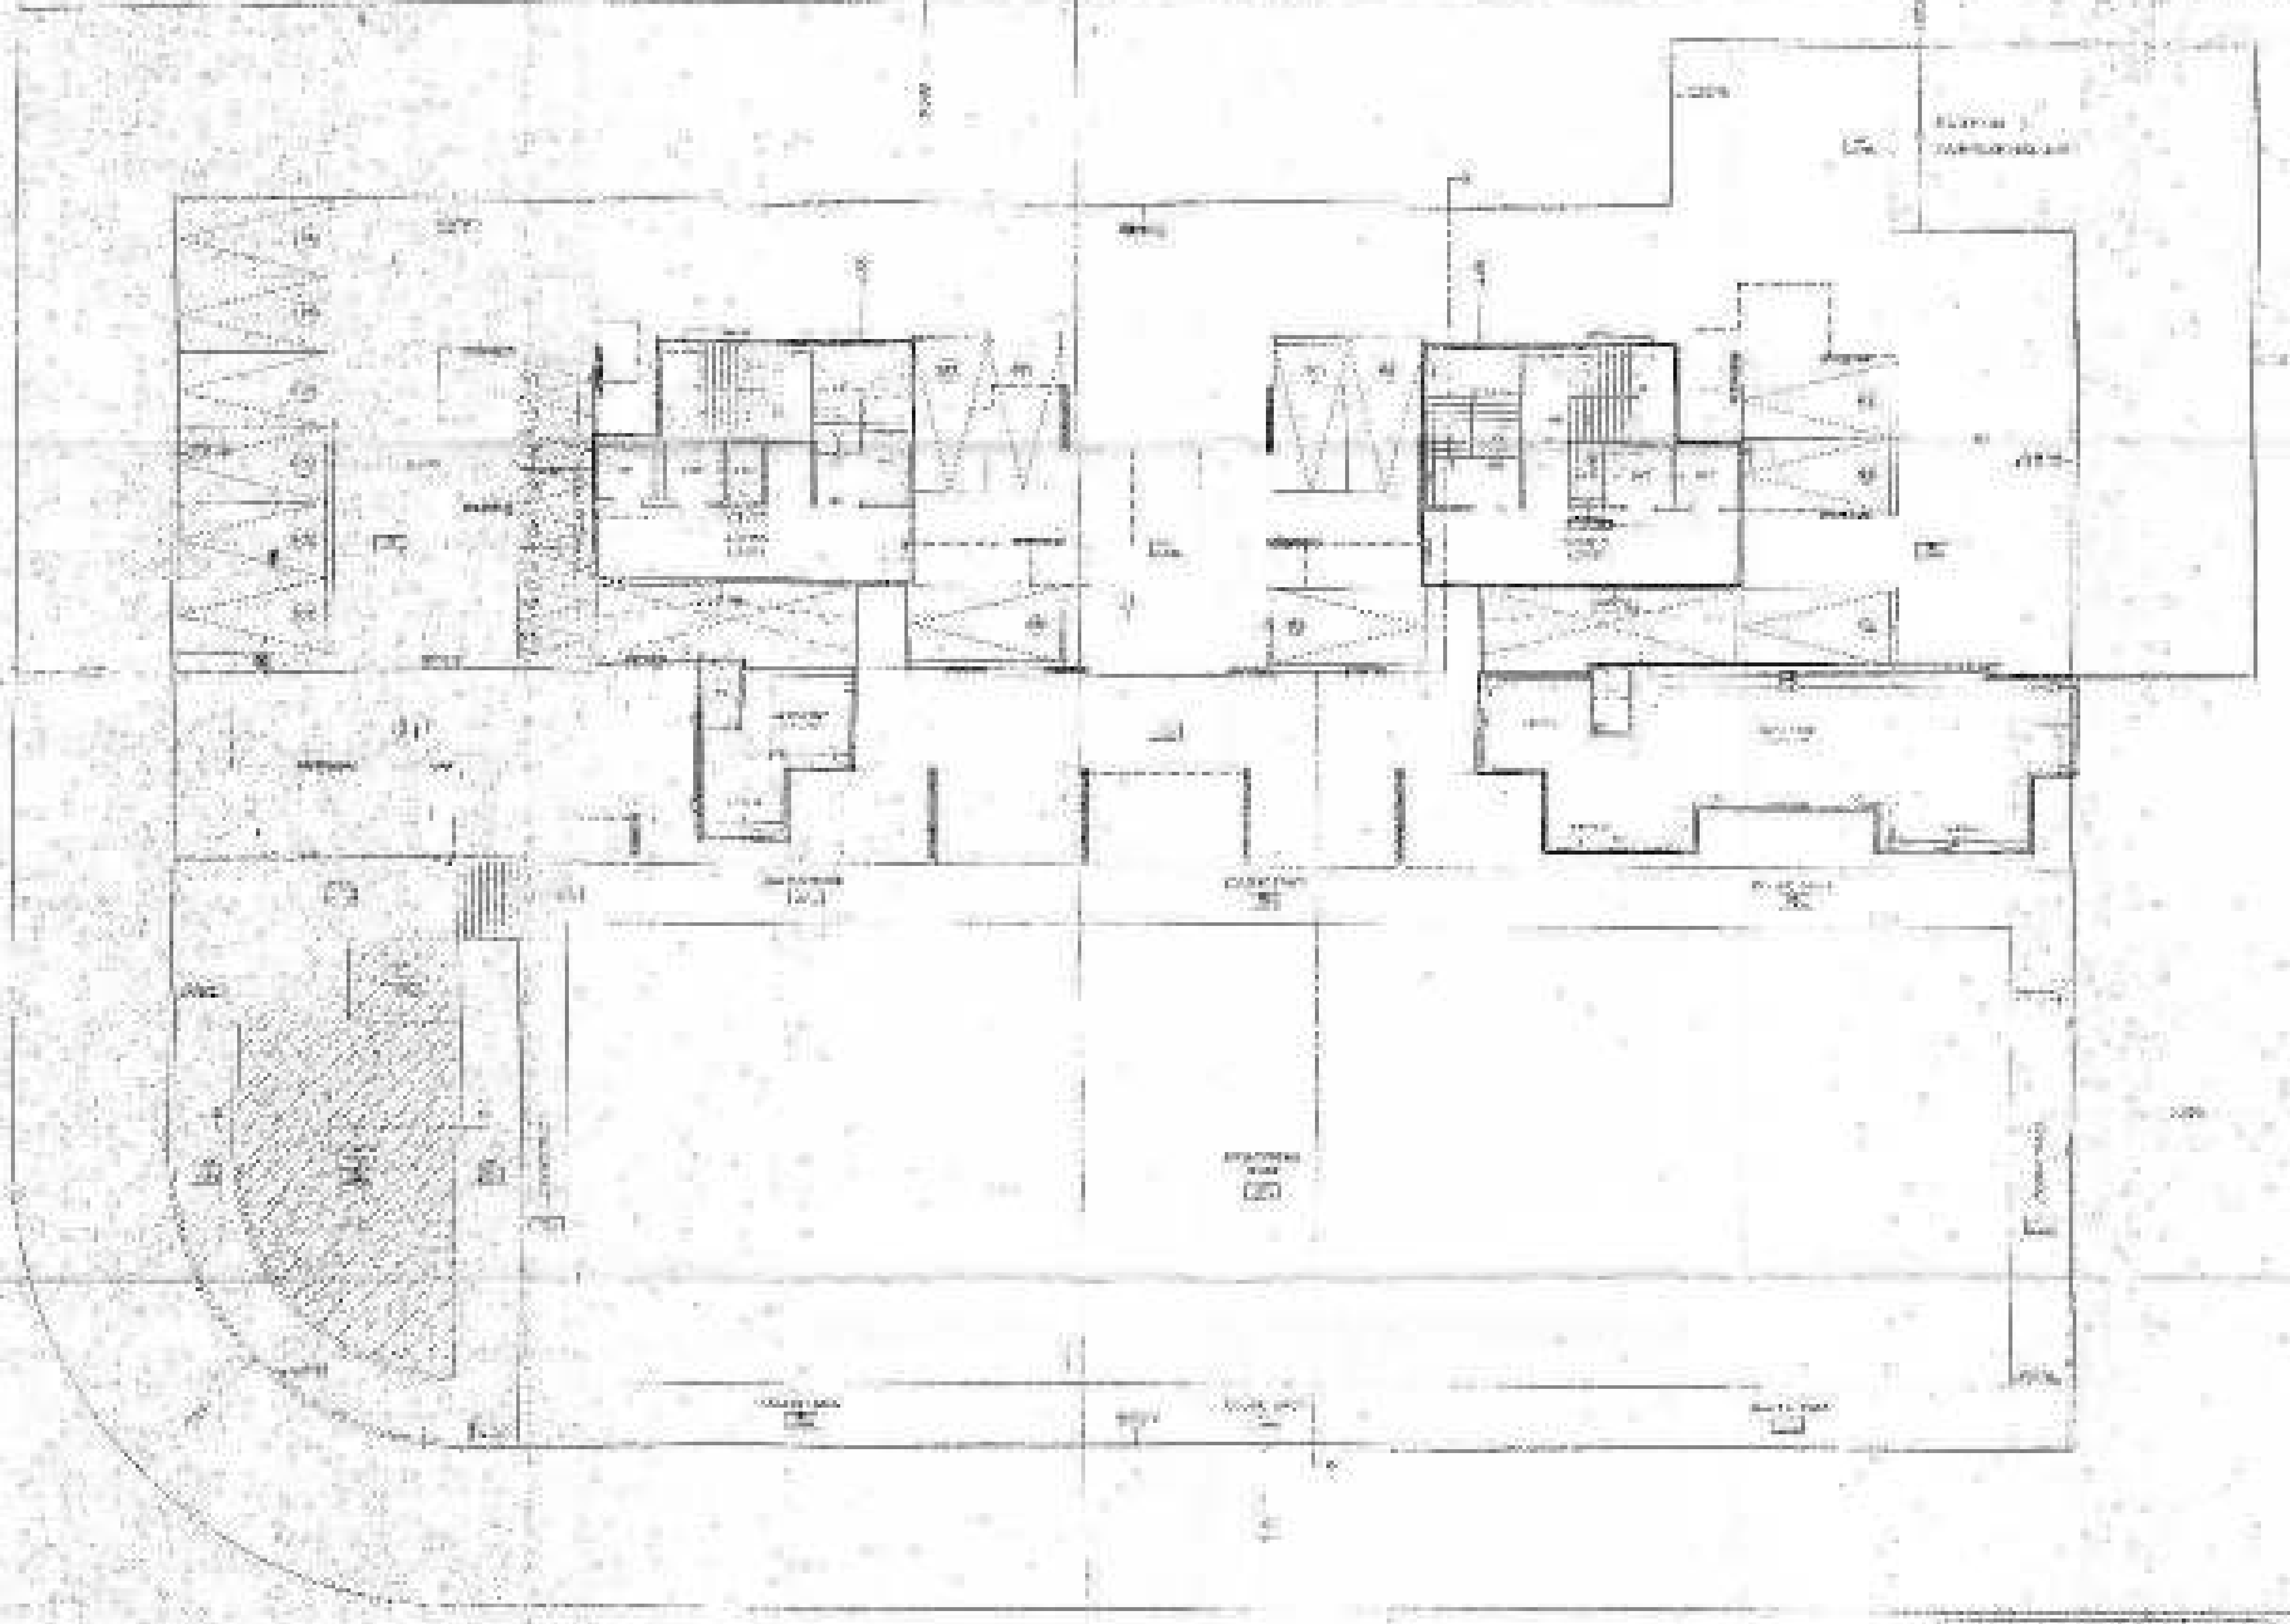

2ND FLOOR PLAN

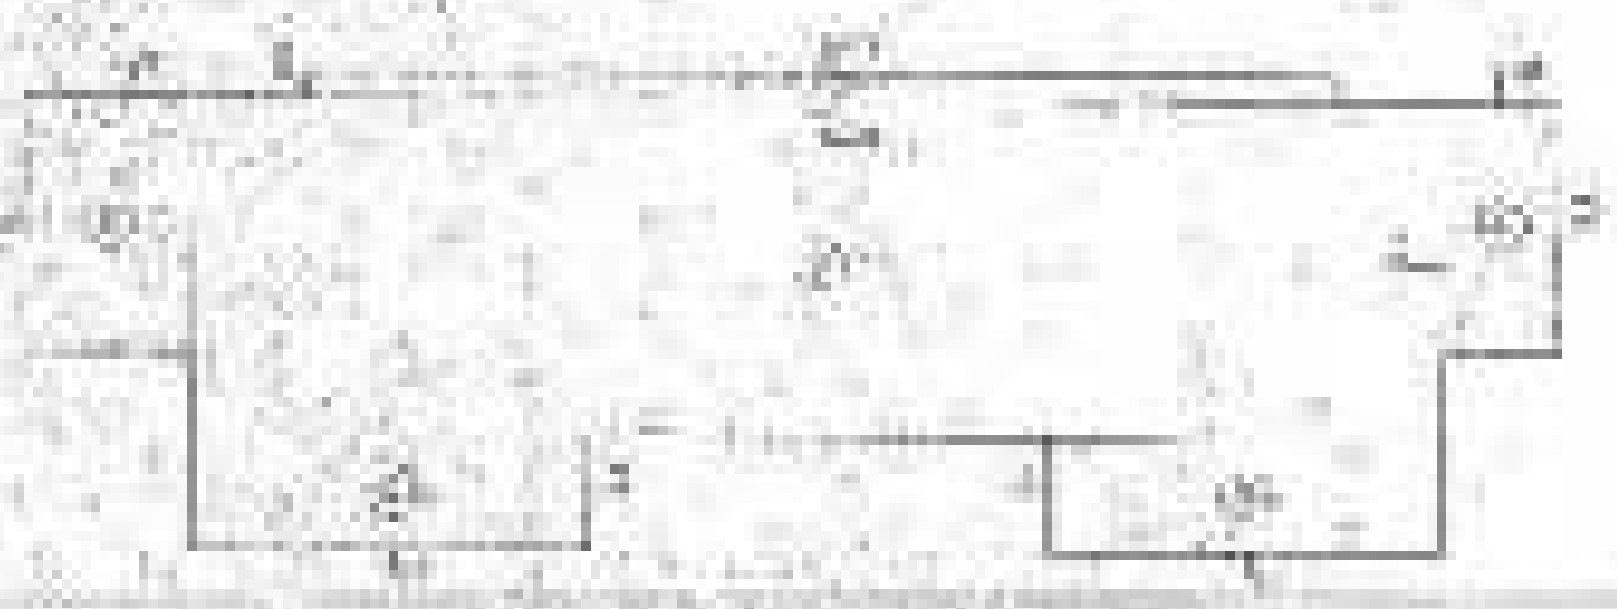


SECTION OF STAIRS

NO.	DESCRIPTION	QTY	UNIT
1
2
3



AREA DRAWING OF SECURITY OFFICE

NO.	DESCRIPTION	QTY	UNIT
1
2
3

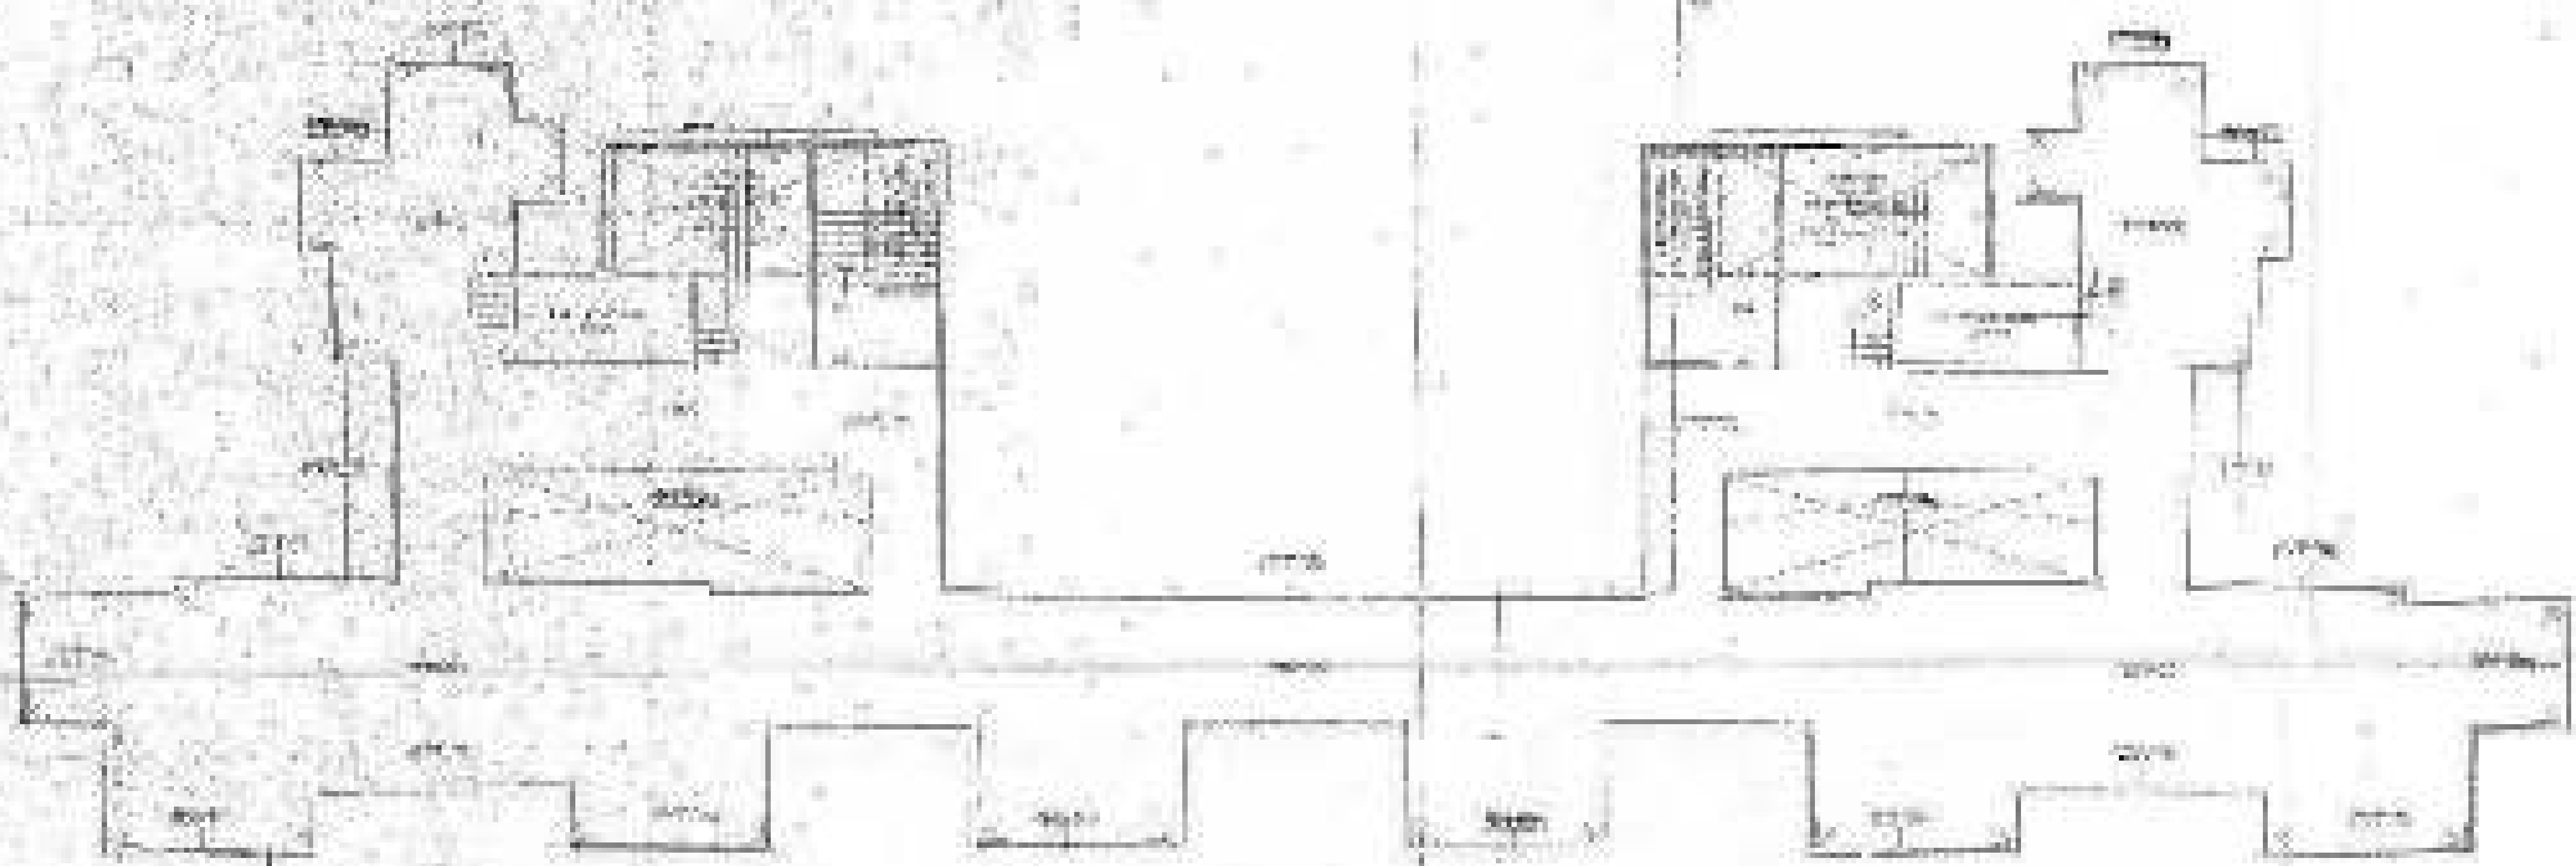


TERRACE FLOOR PLAN


SEAL & STAMP OF APPROVAL
 ARCHITECT'S SIGNATURE
 PROJECT NO. 12345
 SHEET NO. 3/8
ATUL PATEL
 ARCHITECT

SCALE & SYMBOLS OF ARCHITECTURAL
 Symbols and Abbreviations
 as per IS:10491-1982
 IS:10491-1982
 ARCHITECTURE
 CIVIL ENGINEERING
 ELECTRICAL ENGINEERING
 MECHANICAL ENGINEERING
 PLUMBING
 SANITARY ENGINEERING
 STRUCTURAL ENGINEERING
 THERMAL ENGINEERING
 WATER SUPPLY ENGINEERING
 AIR CONDITIONING ENGINEERING
 LIFT ENGINEERING
 PAVEMENT ENGINEERING
 ROADS ENGINEERING
 SURVEYING
 TOWN PLANNING
 TRANSPORT ENGINEERING
 URBAN ENGINEERING
 WATER POLLUTION CONTROL ENGINEERING
 WASTE WATER ENGINEERING
 WIND ENGINEERING
 ZONING ENGINEERING

SEE TO 5TH FLOOR PLAN

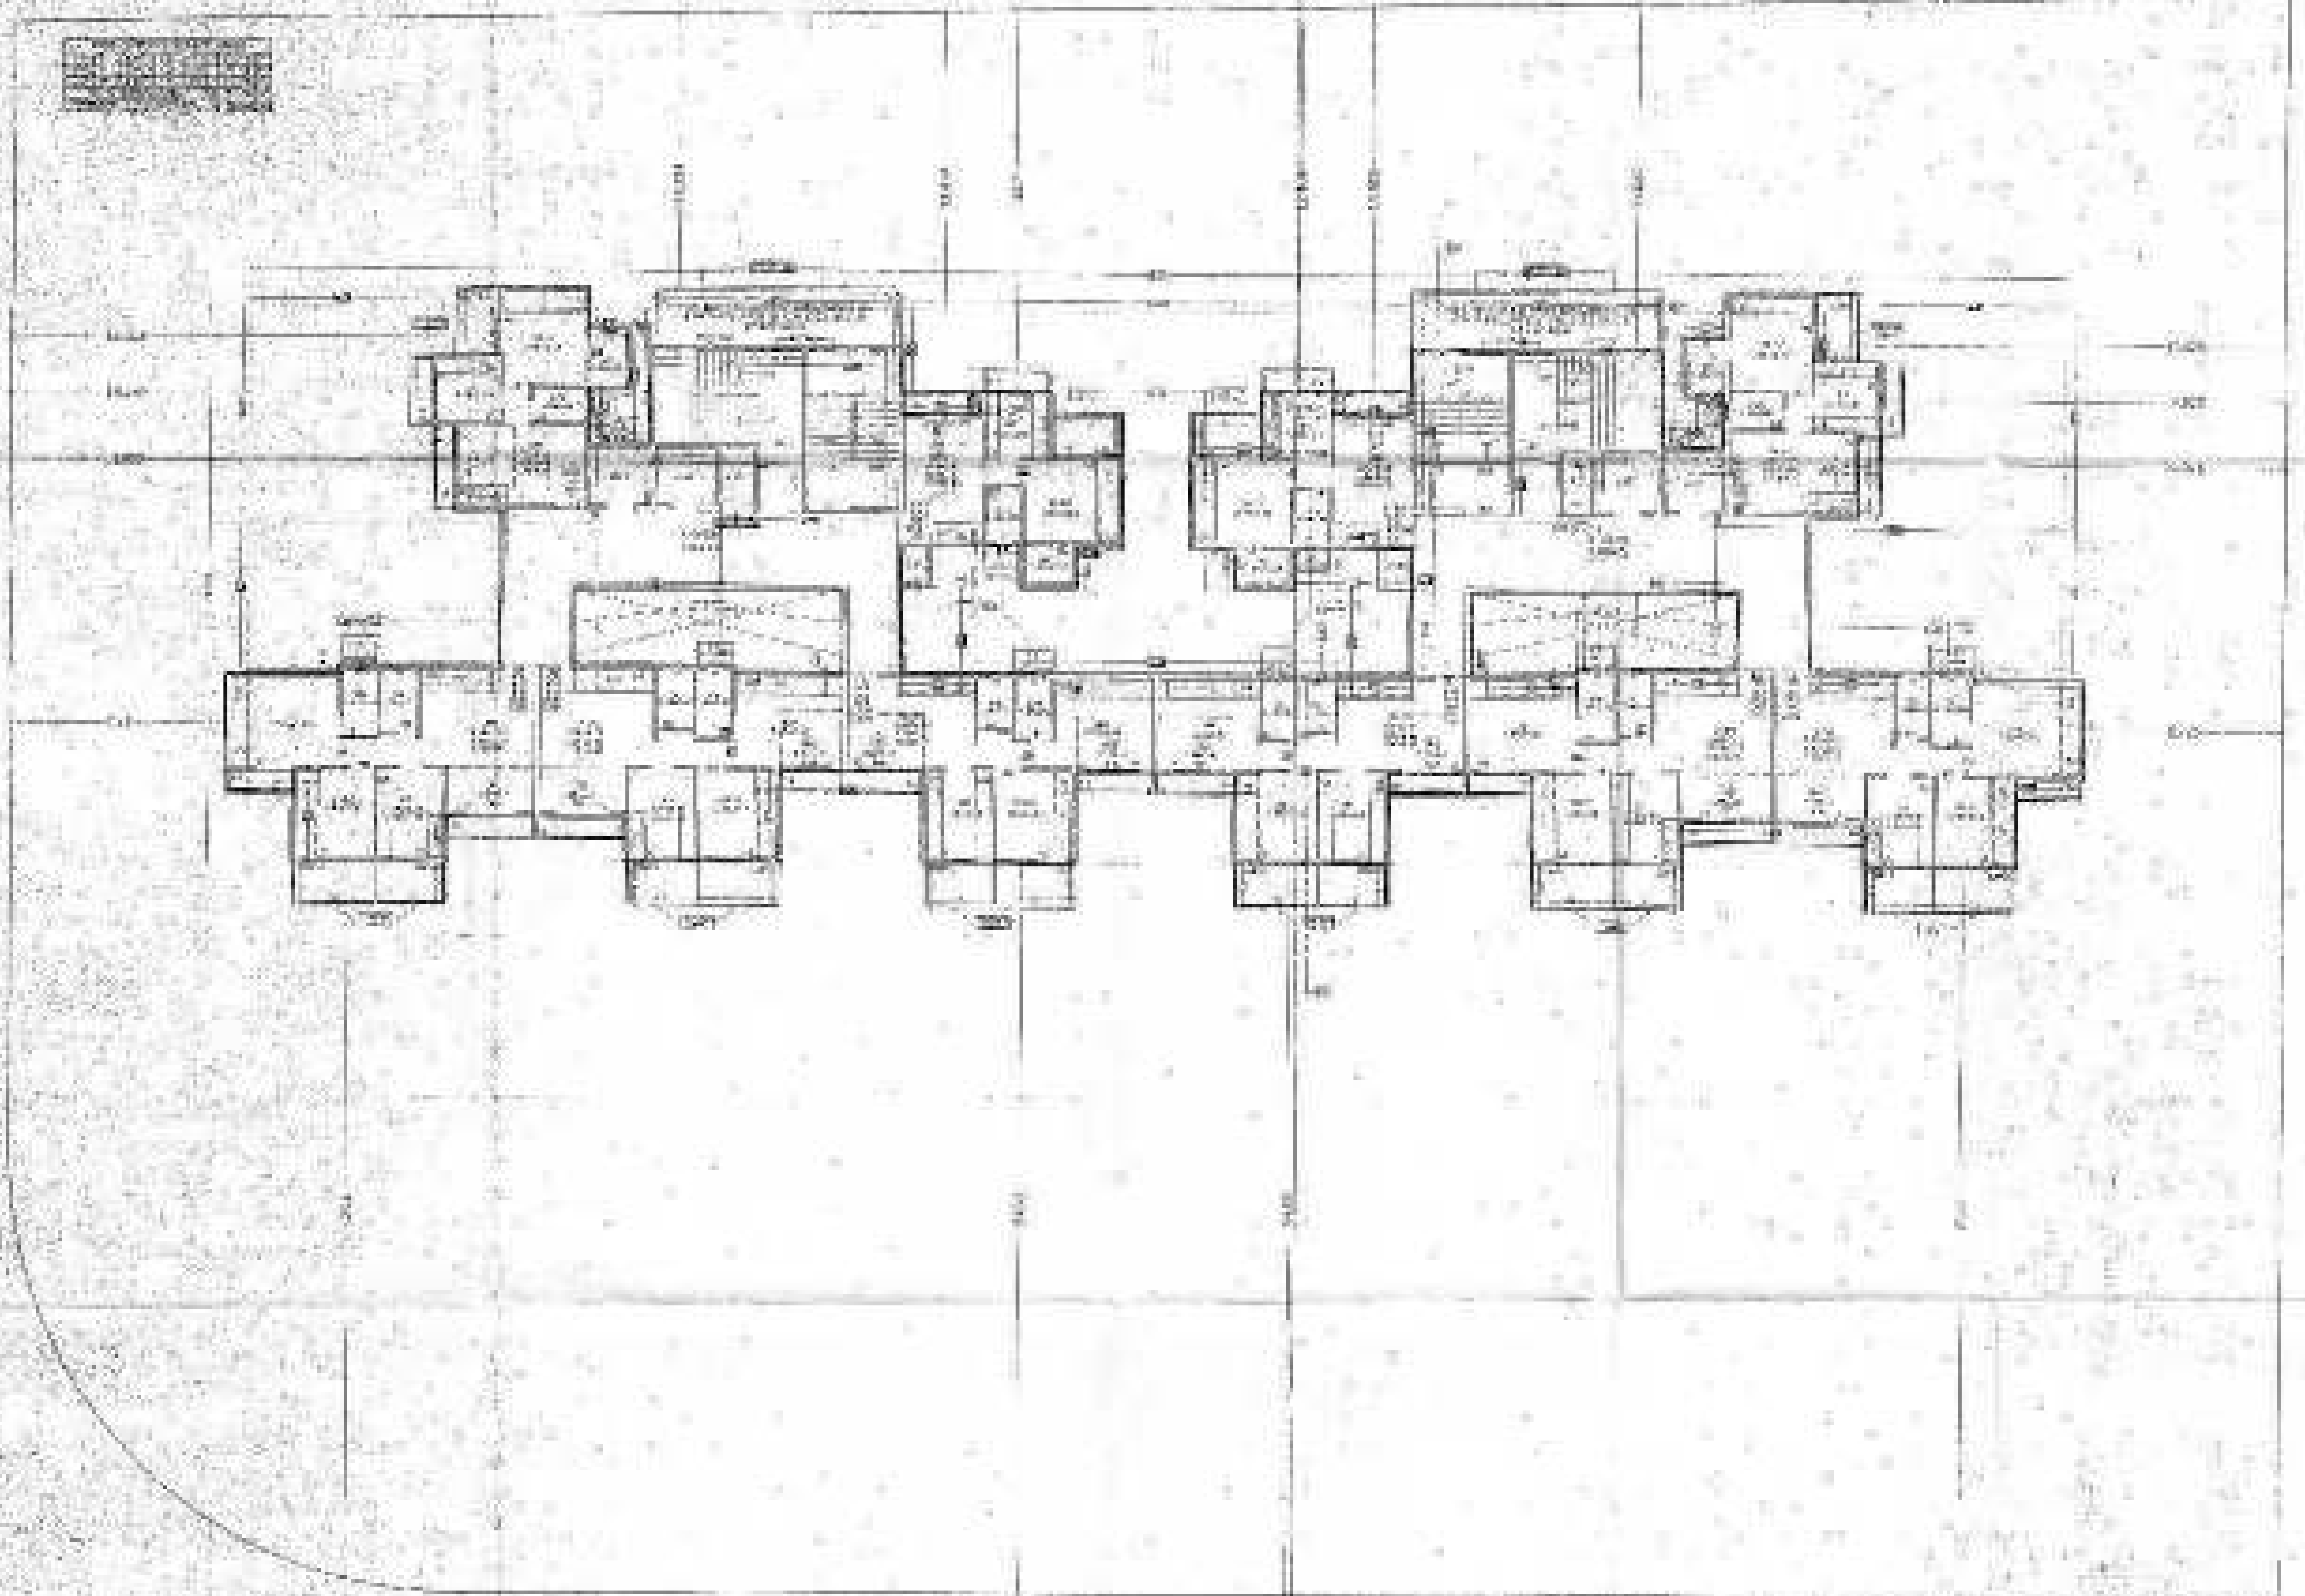


4TH, 6TH, 8TH, 10TH & 12TH FLOOR PLAN

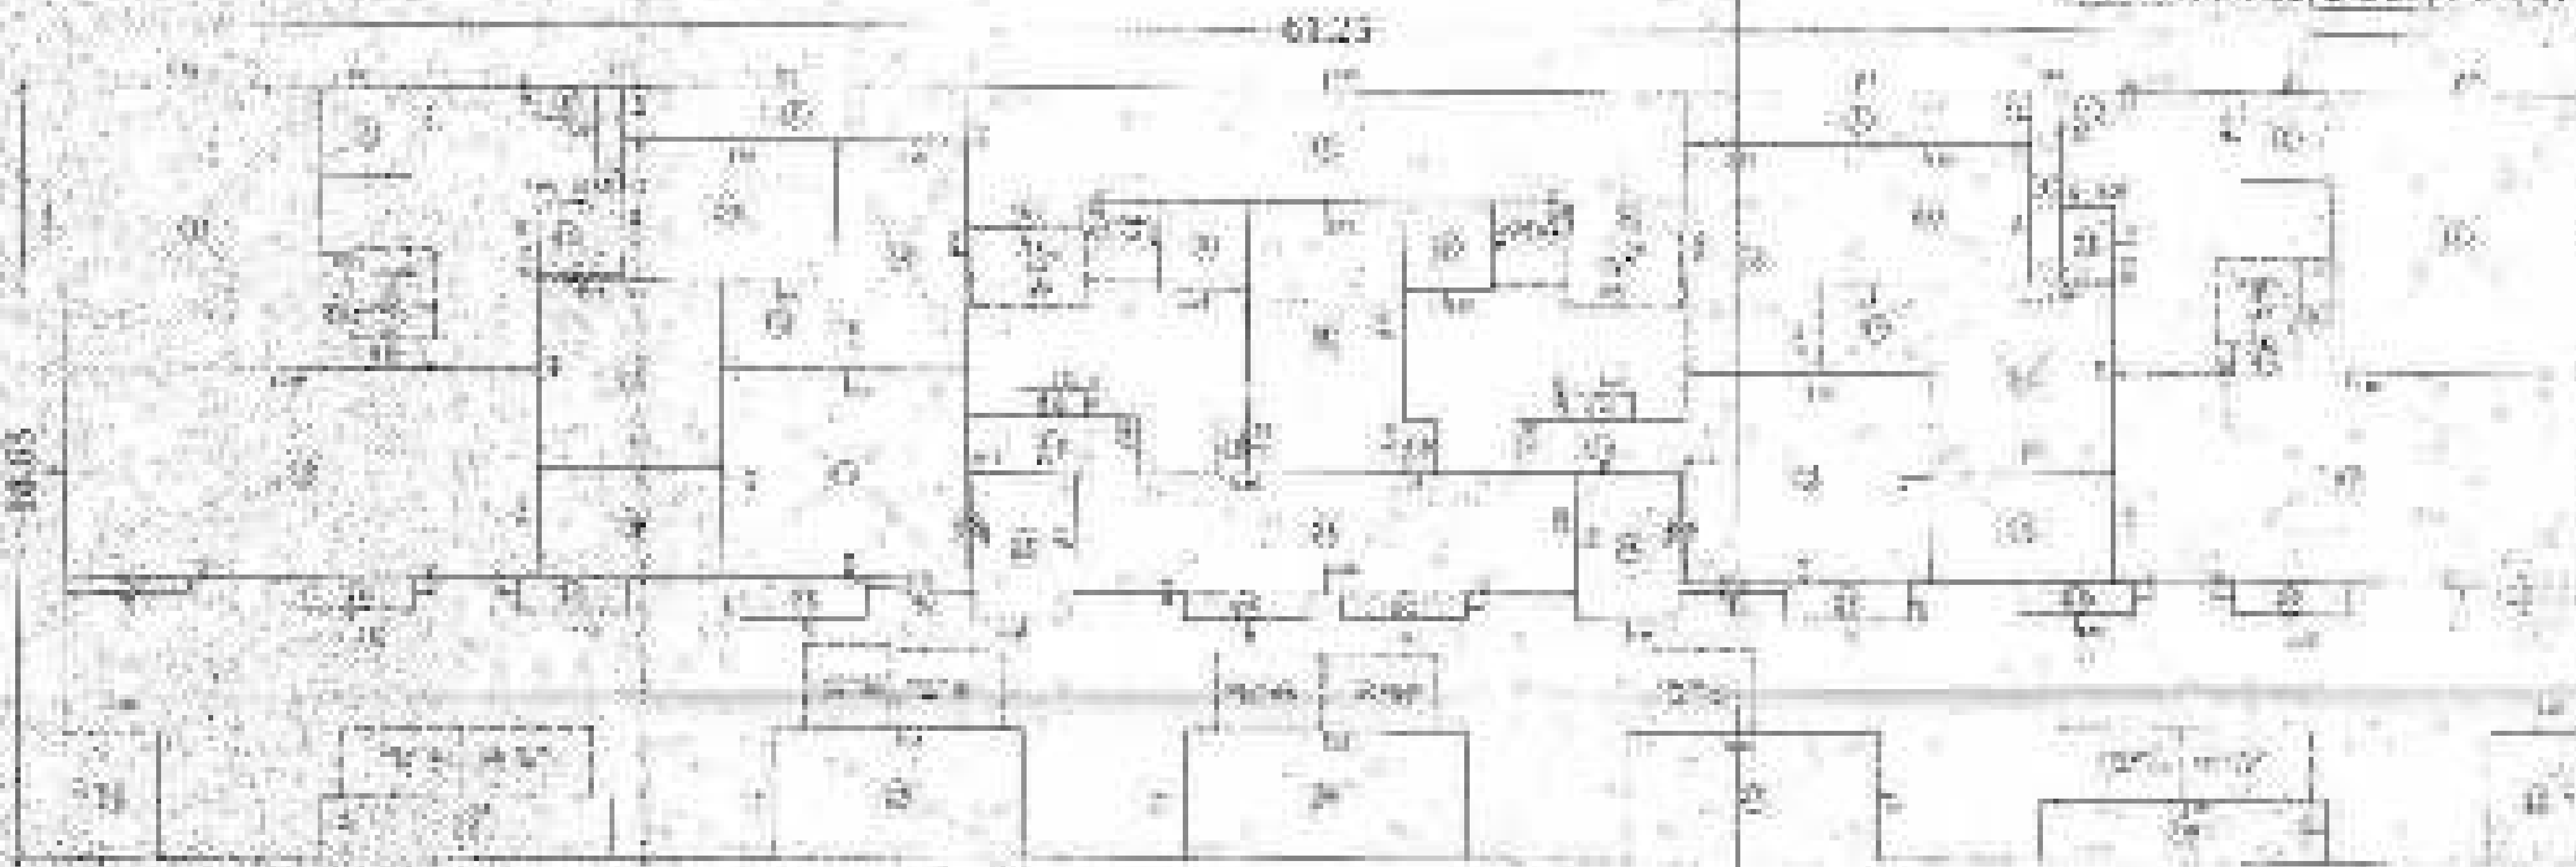

AREA DIAGRAM OF 3RD TO 13TH FLOOR

DETAILS OF AREA DIAGRAM	
FLOOR	AREA (SQ. METERS)
3RD	100.00
4TH	100.00
5TH	100.00
6TH	100.00
7TH	100.00
8TH	100.00
9TH	100.00
10TH	100.00
11TH	100.00
12TH	100.00
13TH	100.00
TOTAL	1000.00

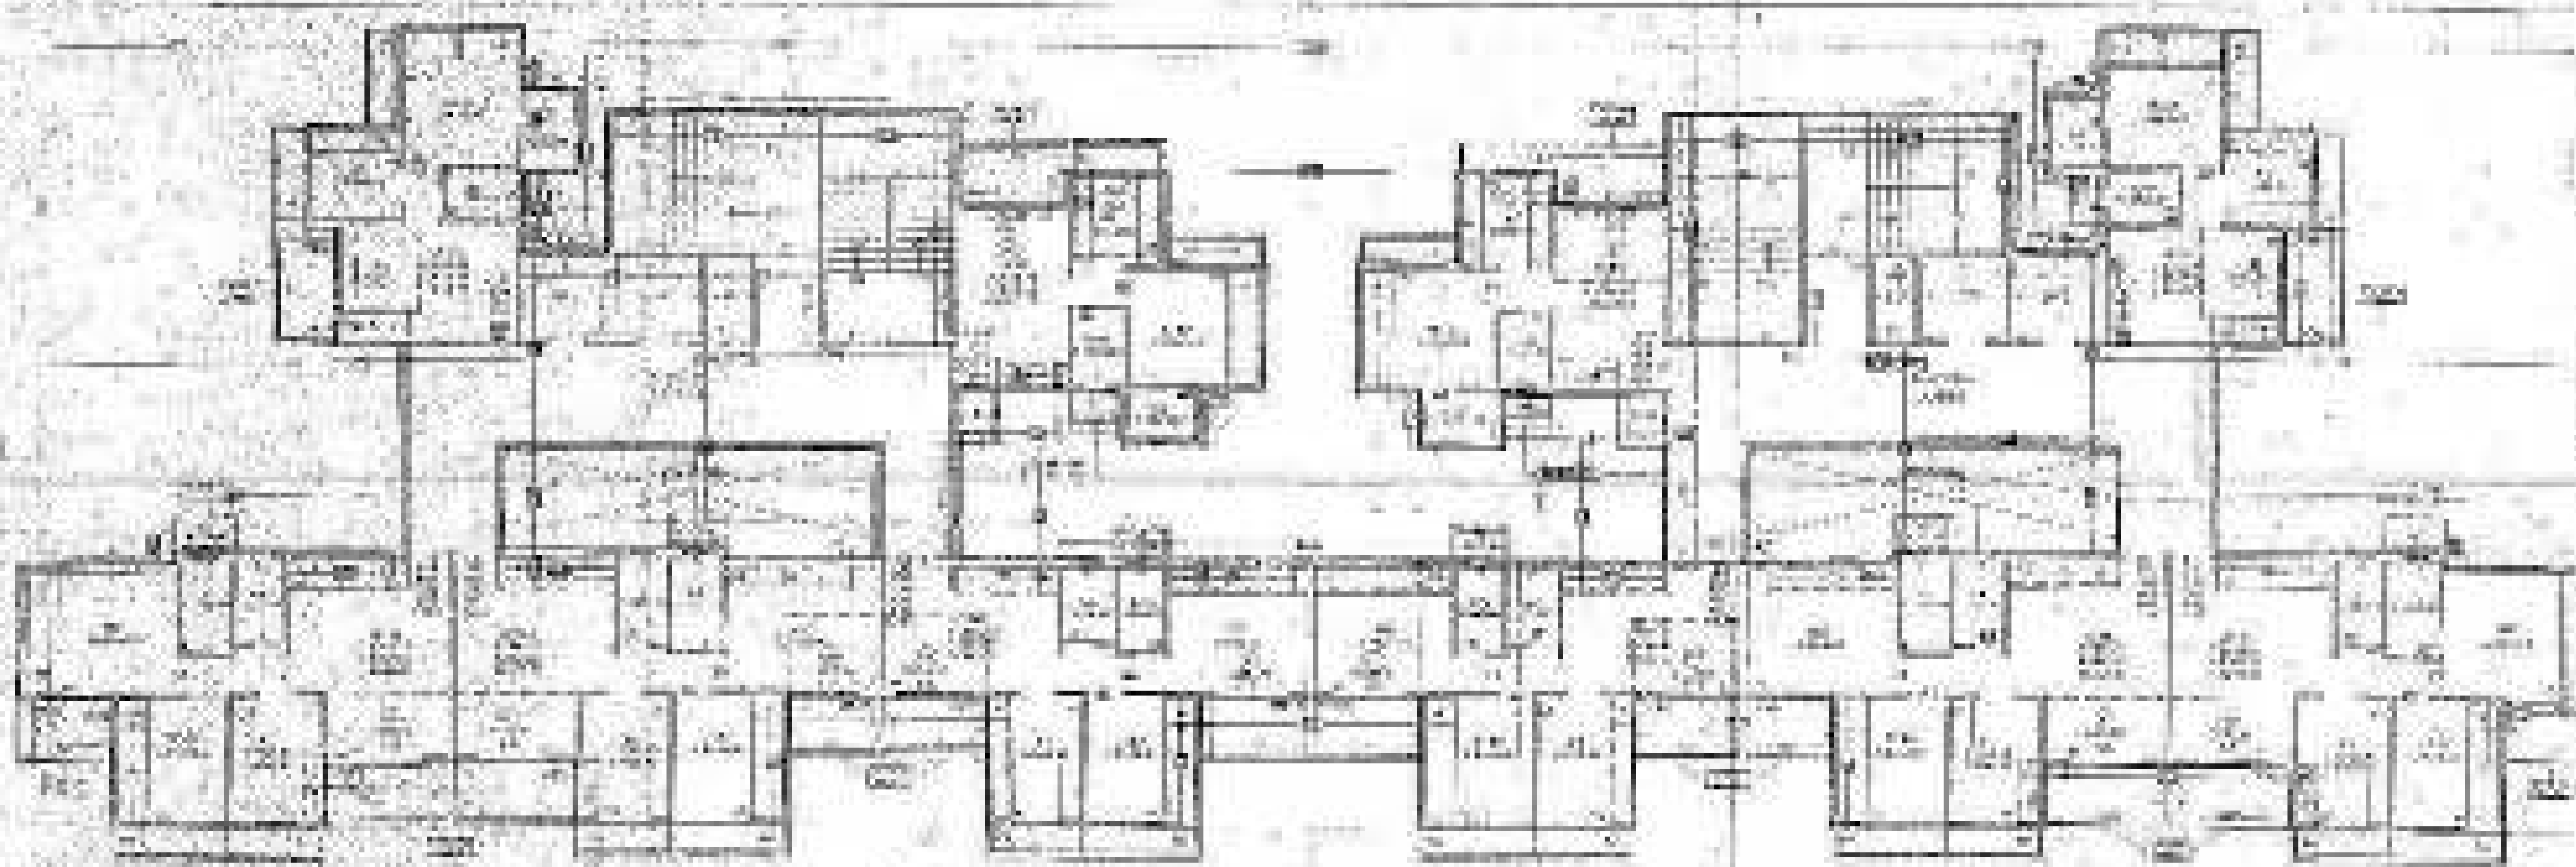

3RD, 5TH, 7TH, 9TH & 11TH FLOOR PLAN

SCALE & SYMBOLS OF ARCHITECTURAL
 Symbols and Abbreviations
 as per IS:10491-1982
 IS:10491-1982
 ARCHITECTURE
 CIVIL ENGINEERING
 ELECTRICAL ENGINEERING
 MECHANICAL ENGINEERING
 PLUMBING
 SANITARY ENGINEERING
 STRUCTURAL ENGINEERING
 THERMAL ENGINEERING
 WATER SUPPLY ENGINEERING
 AIR CONDITIONING ENGINEERING
 LIFT ENGINEERING
 PAVEMENT ENGINEERING
 ROADS ENGINEERING
 SURVEYING
 TOWN PLANNING
 TRANSPORT ENGINEERING
 URBAN ENGINEERING
 WATER POLLUTION CONTROL ENGINEERING
 WASTE WATER ENGINEERING
 WIND ENGINEERING
 ZONING ENGINEERING

ARCHITECT
 ATUL PATEL
 ARCHITECTS

ARCHITECT
 ATUL PATEL
 ARCHITECTS

ARCHITECT
 ATUL PATEL
 ARCHITECTS



SEAL & SIGNATURE OF ARCHITECT

ATUL PATEL


ARCHITECT

100, ...

DATE: ...

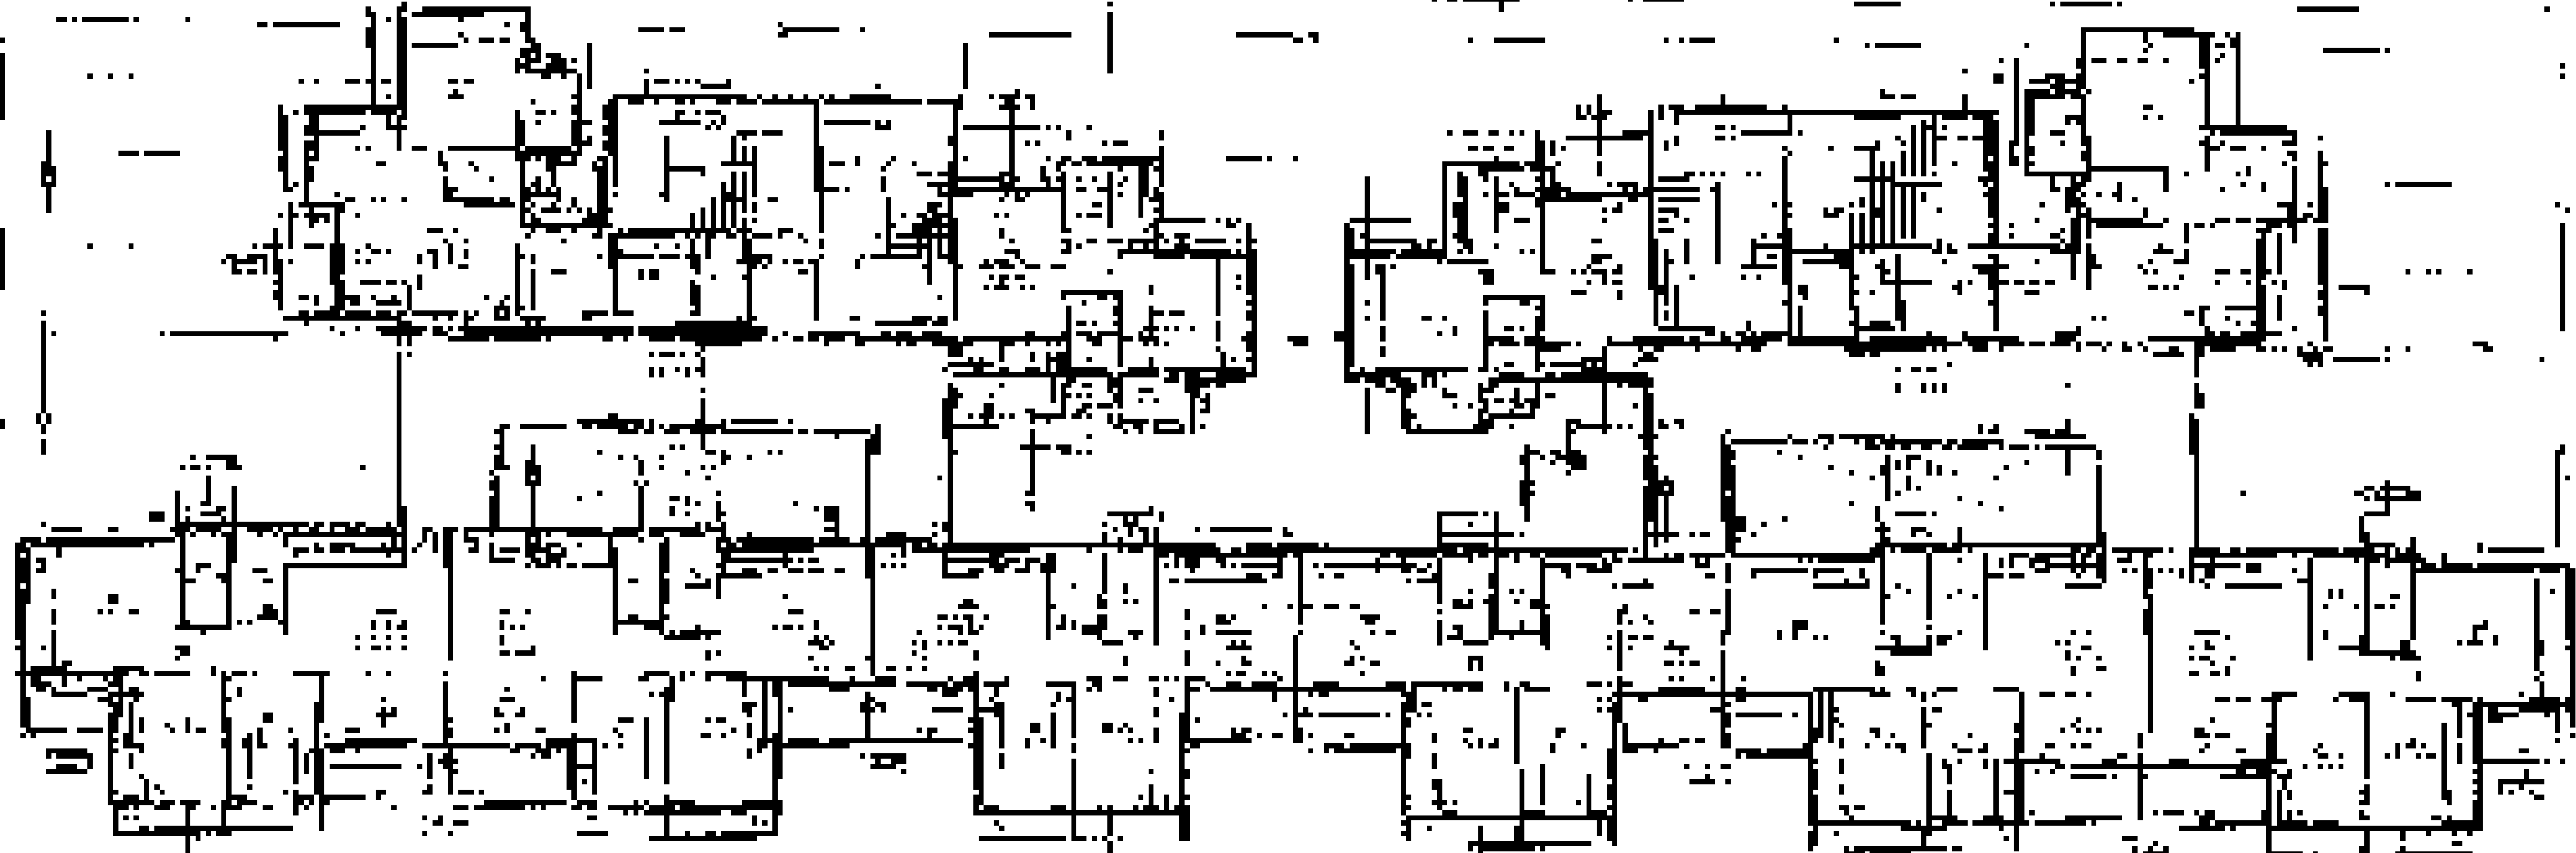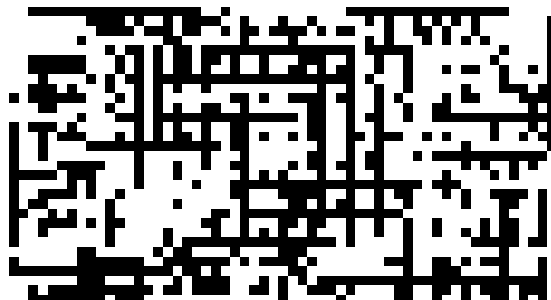


15TH FLOOR PLAN

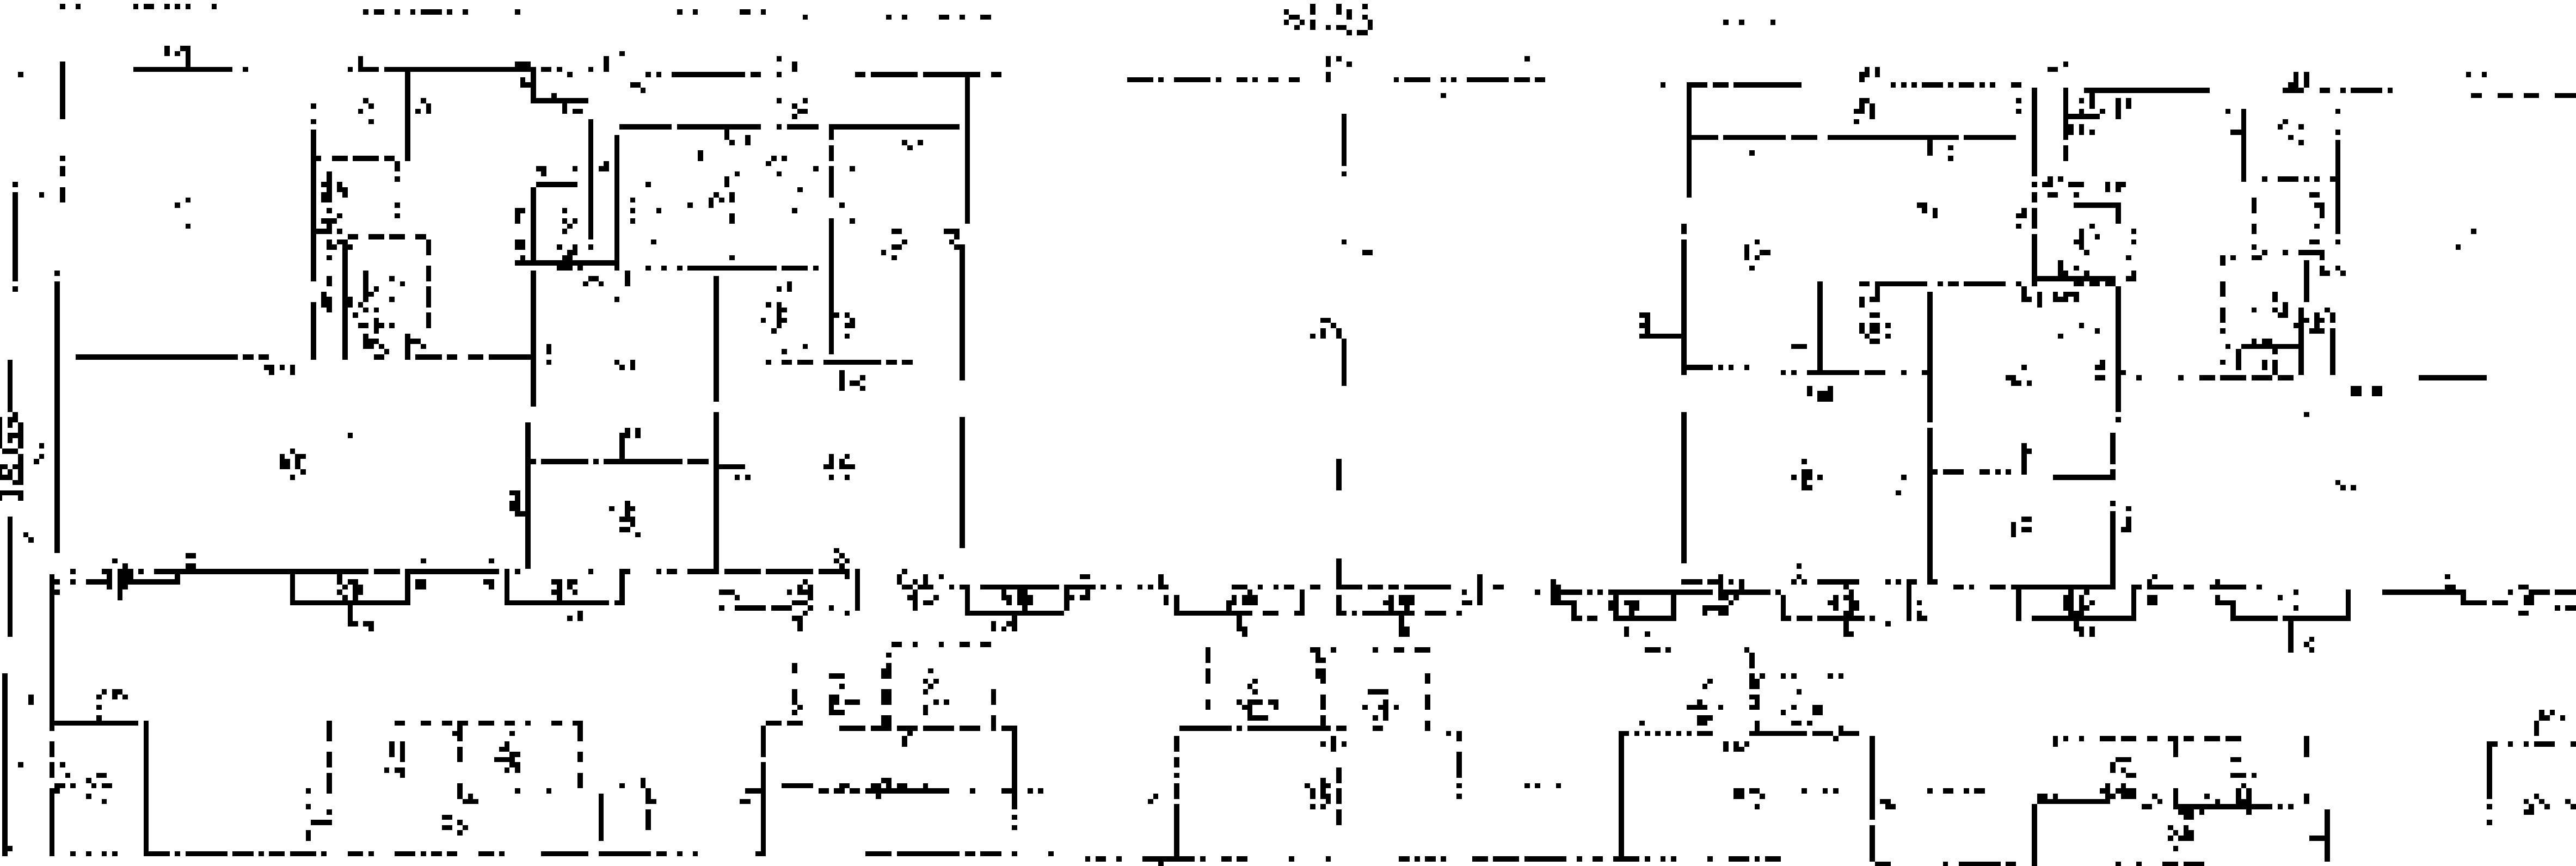

AREA DIAGRAM OF 14TH FLOOR

NO.	DESCRIPTION	AREA (SQ. M)	TOTAL AREA (SQ. M)
1
2
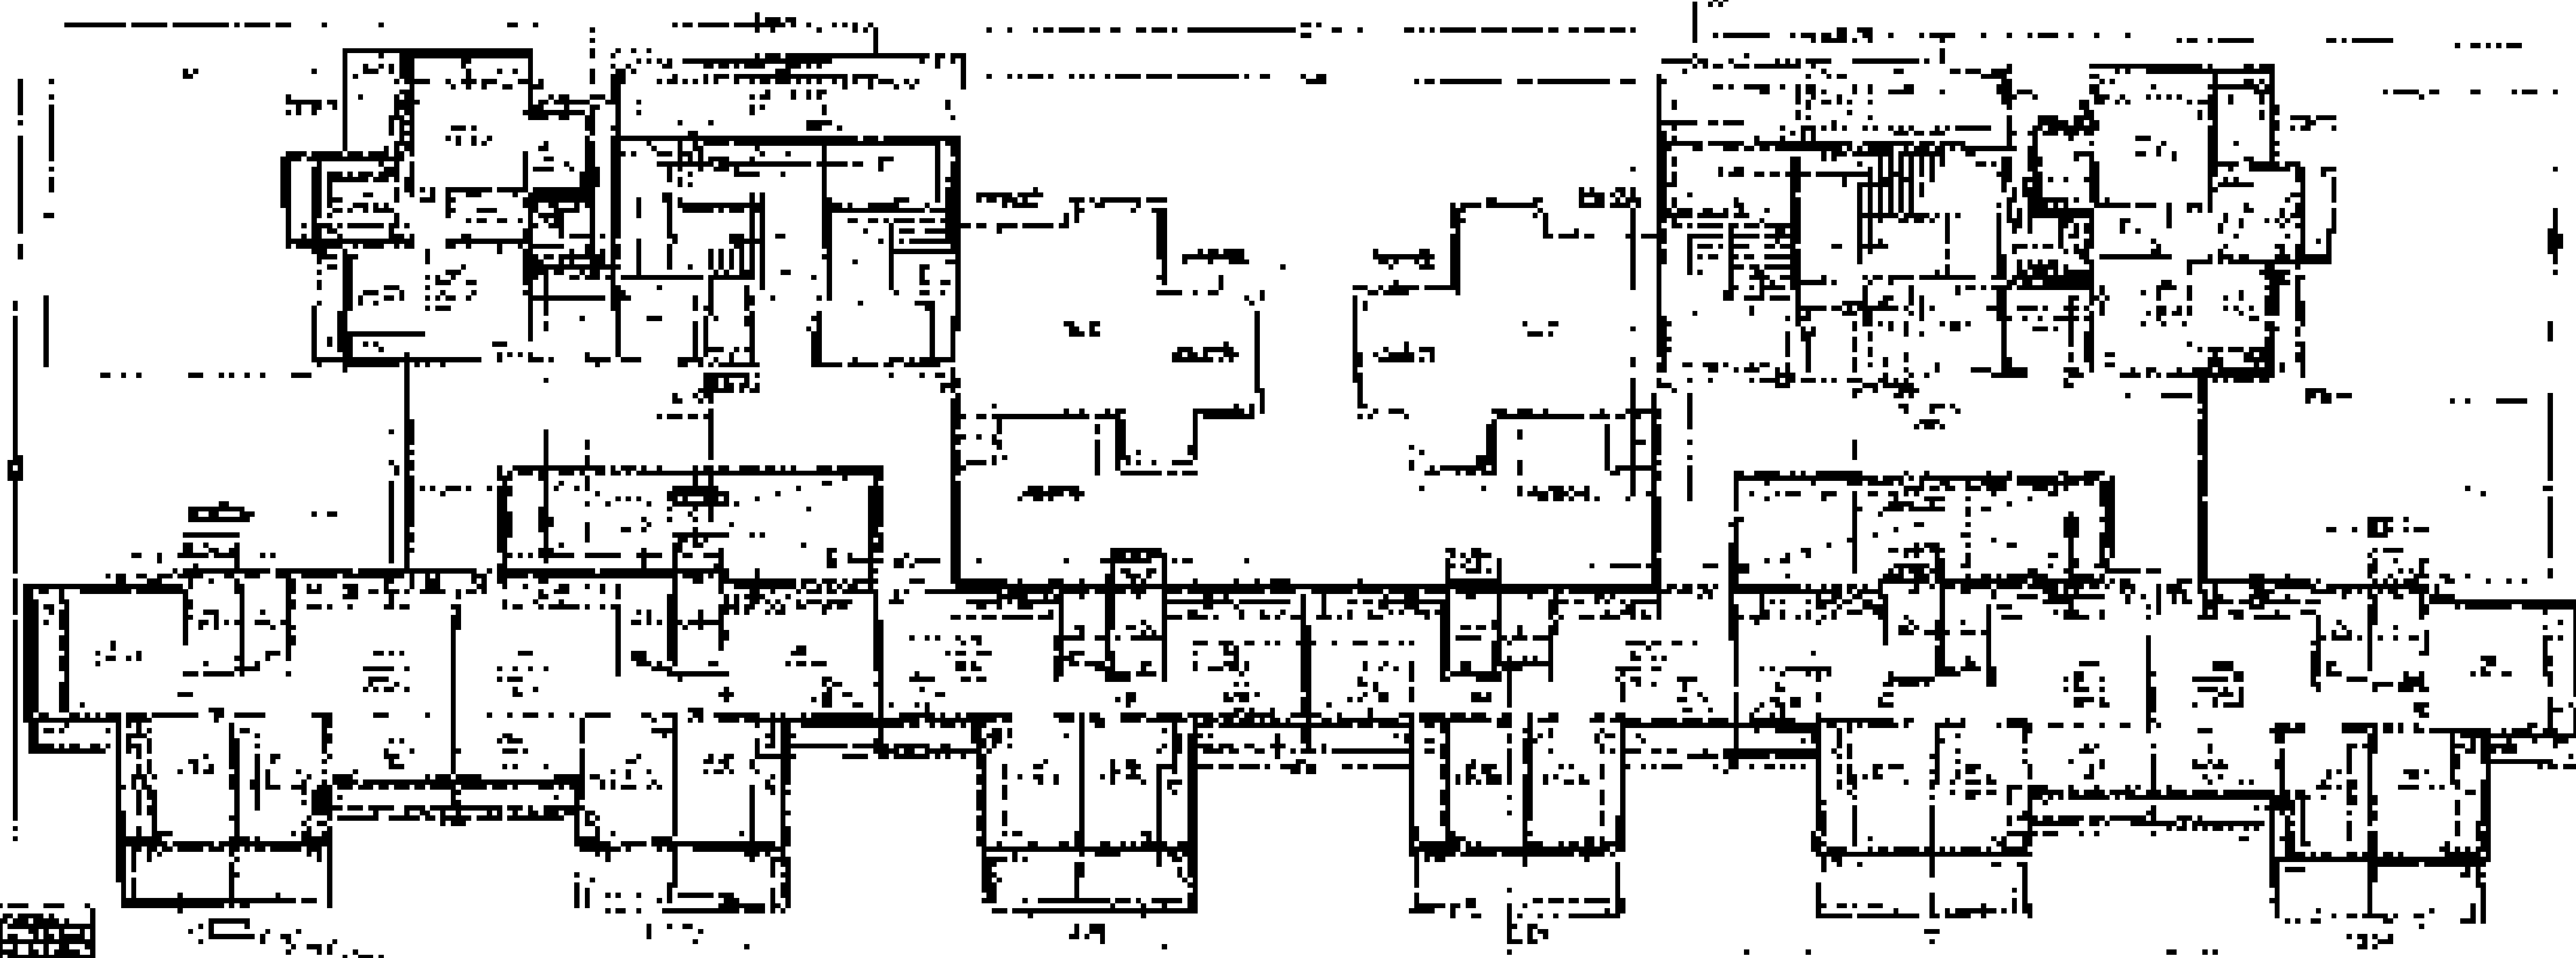


14TH FLOOR PLAN

ATUL PATEL

ARCHITECT

100, ...

SEAL & SIGNATURE OF ARCHITECT
ATUL PATEL
REGISTERED ARCHITECT
NO. 12345
STATE OF GUJARAT

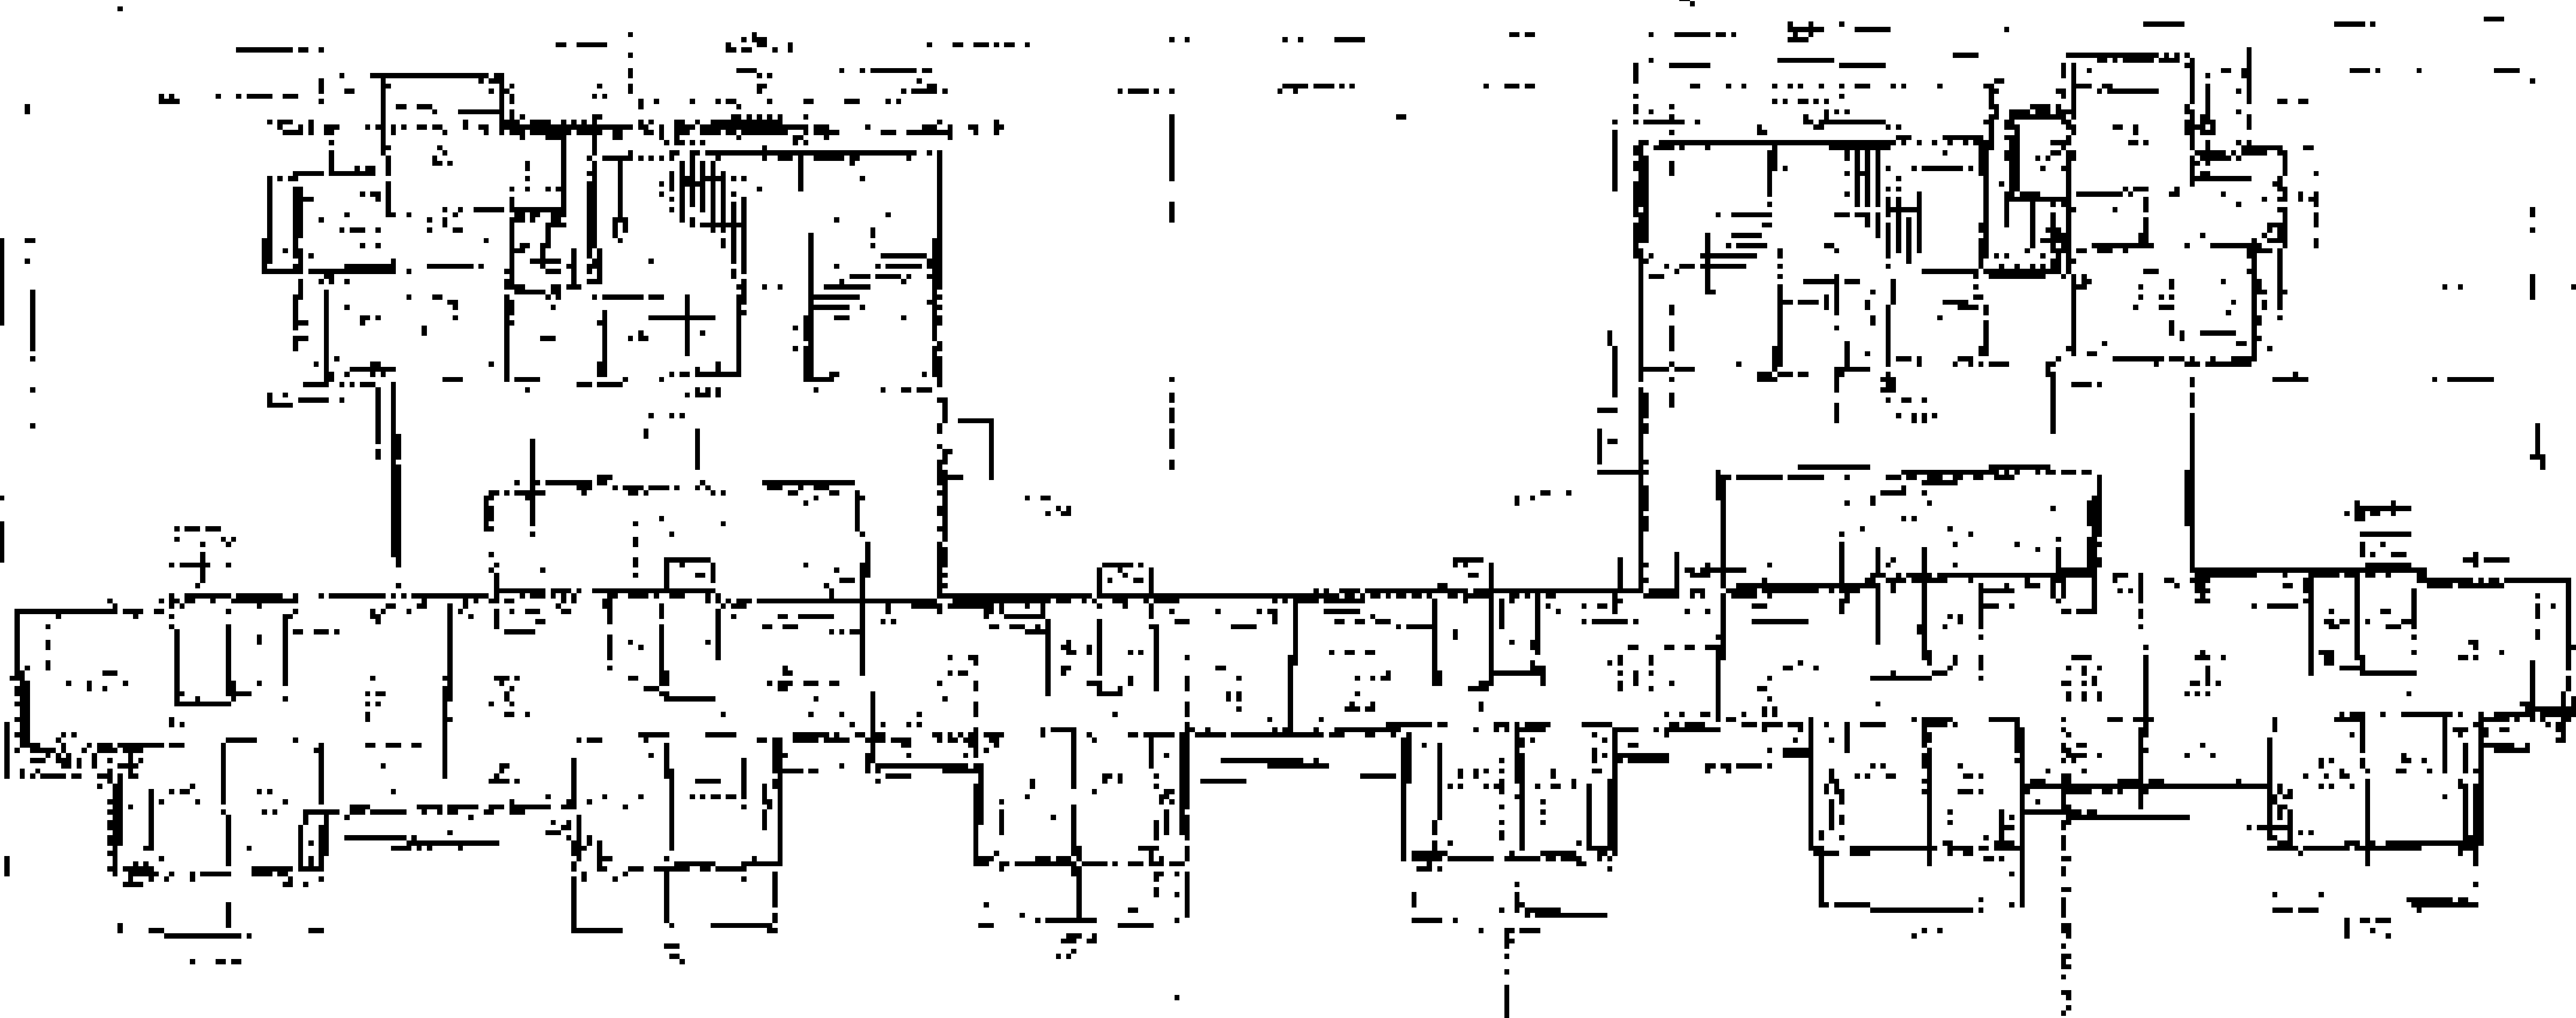


15TH FLOOR PLAN

15





AREA DIAGRAM OF 15TH & 16TH FLOORS

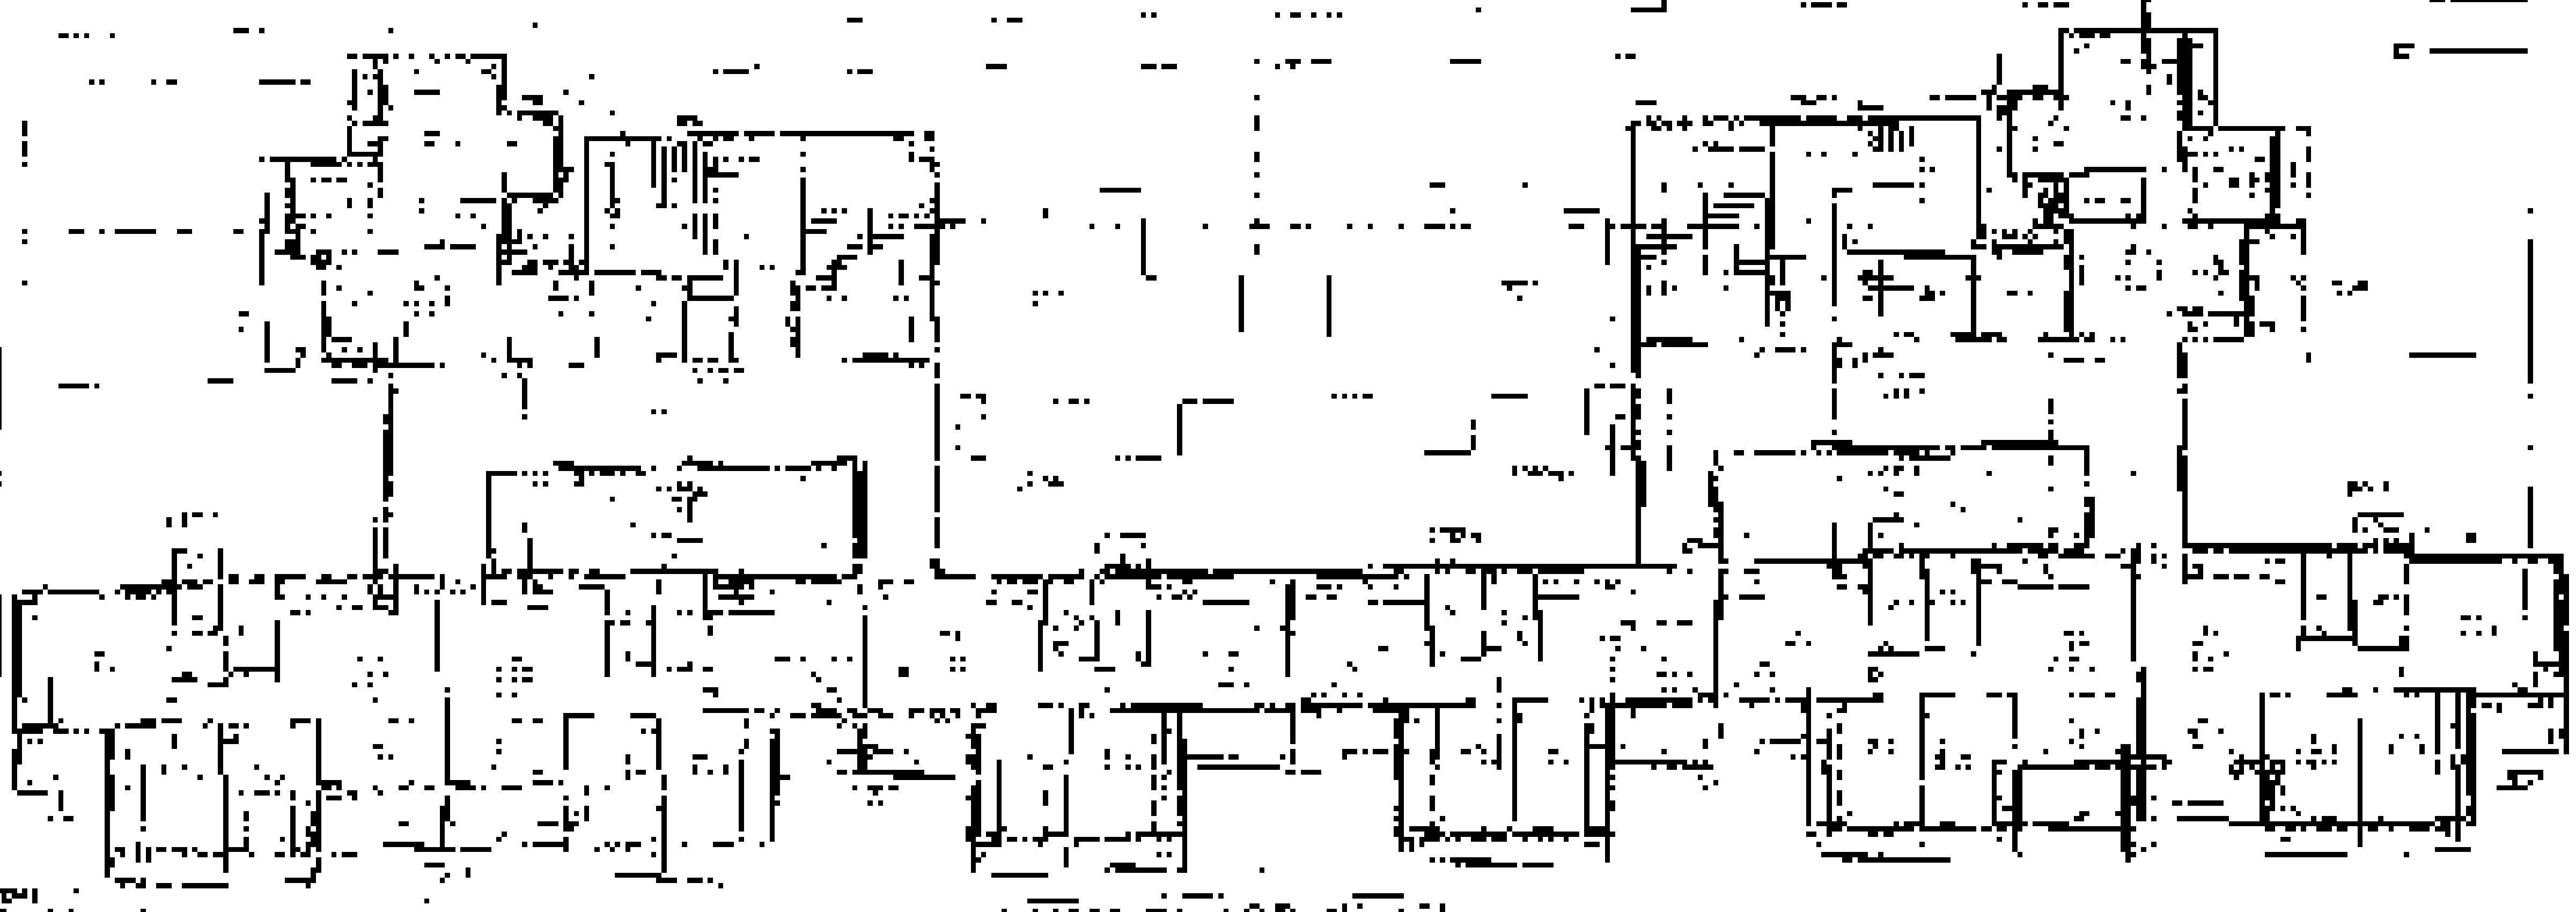


16TH FLOOR PLAN

SEAL & SIGNATURE OF ARCHITECT
ATUL PATEL
REGISTERED ARCHITECT
NO. 12345
STATE OF GUJARAT


SEAL OF THE DISTRICT OF COLUMBIA
 OFFICE OF THE ARCHITECT OF THE DISTRICT OF COLUMBIA
 1700 PENNSYLVANIA AVENUE, N.W.
 WASHINGTON, D.C. 20004
 ARCHITECT OF RECORD
 TITLE: [Illegible]

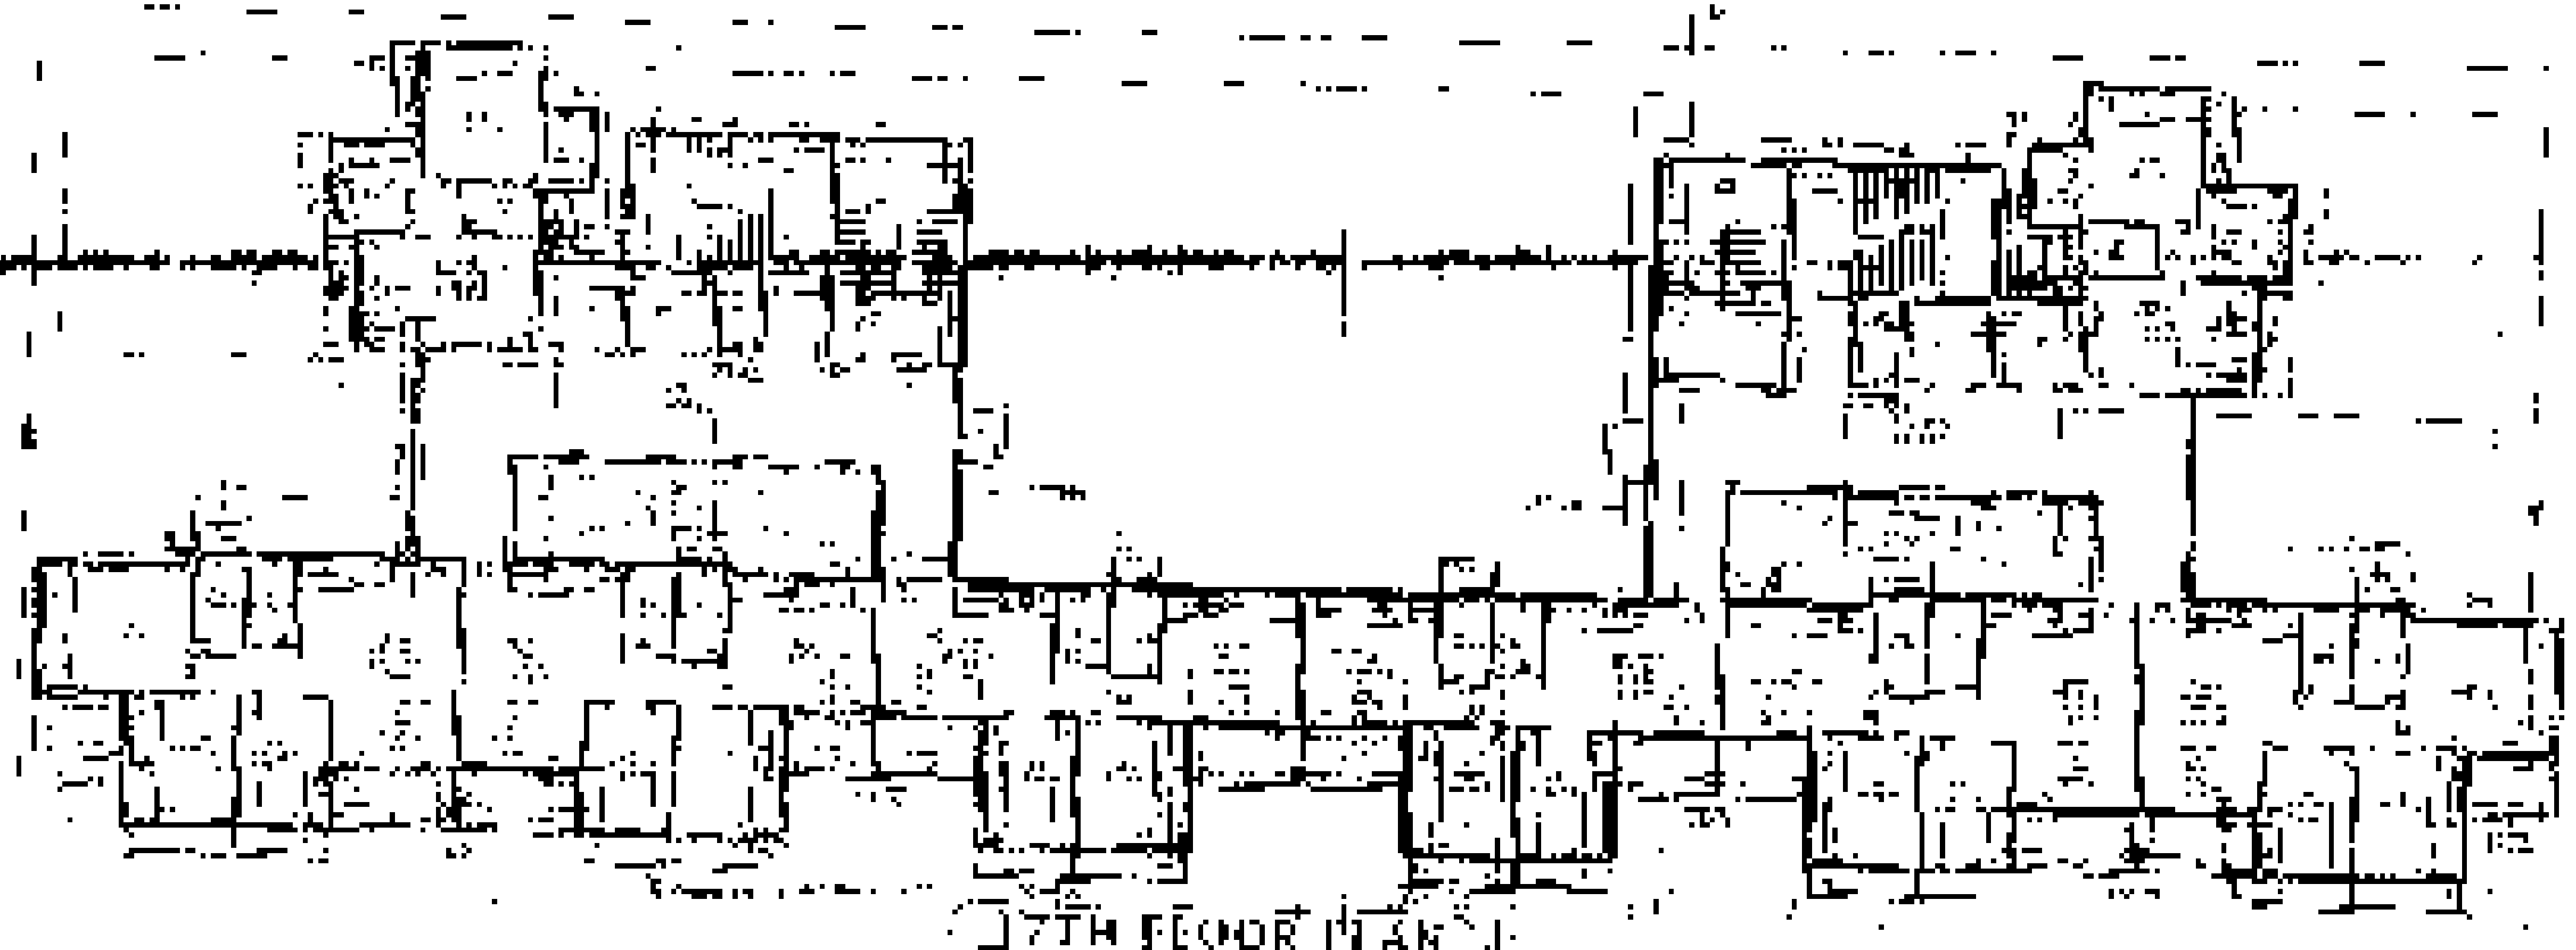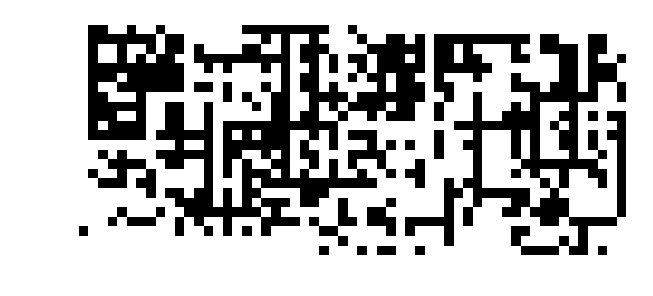

17TH FLOOR PLAN

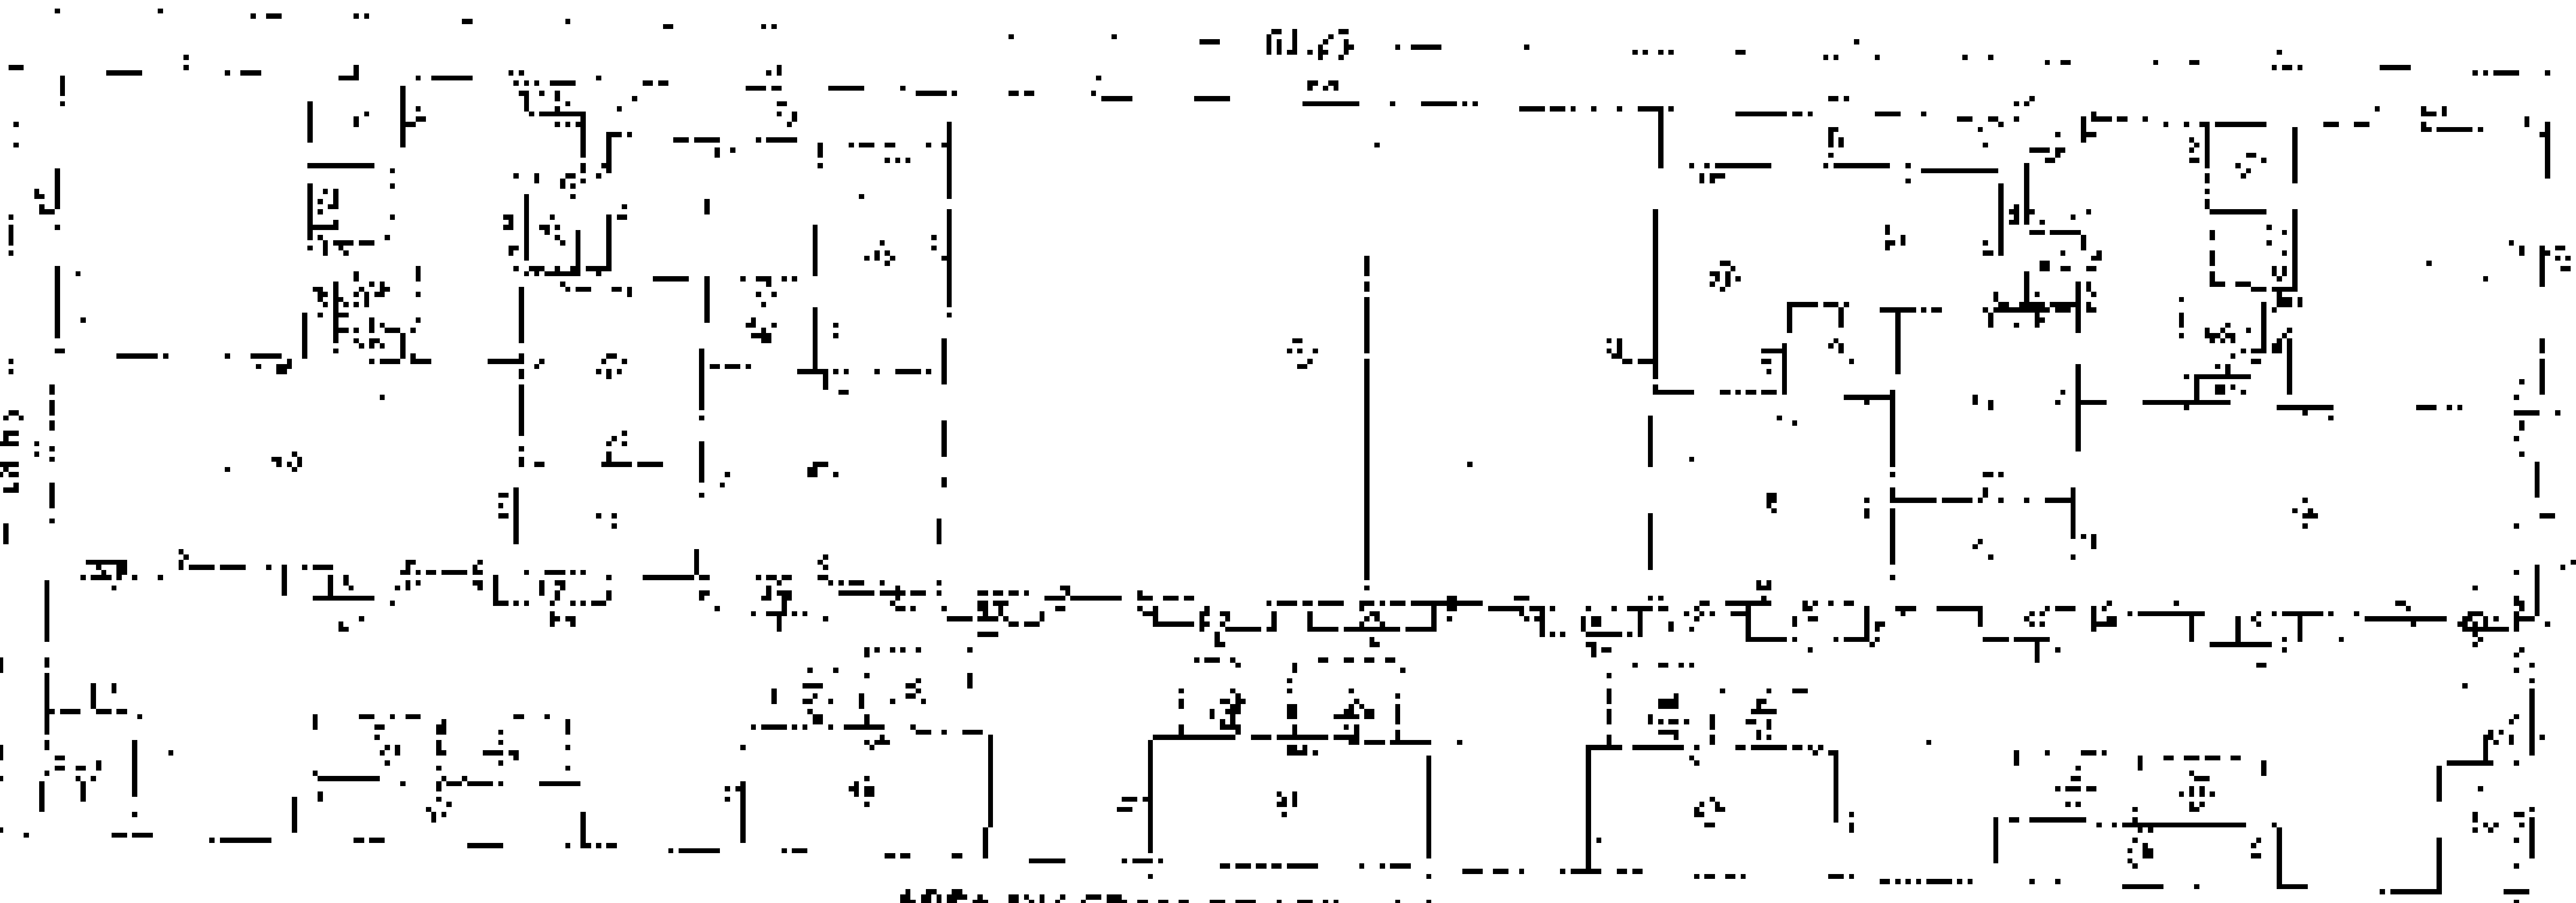

AREA DIAGRAM OF 17TH & 18TH FLOOR

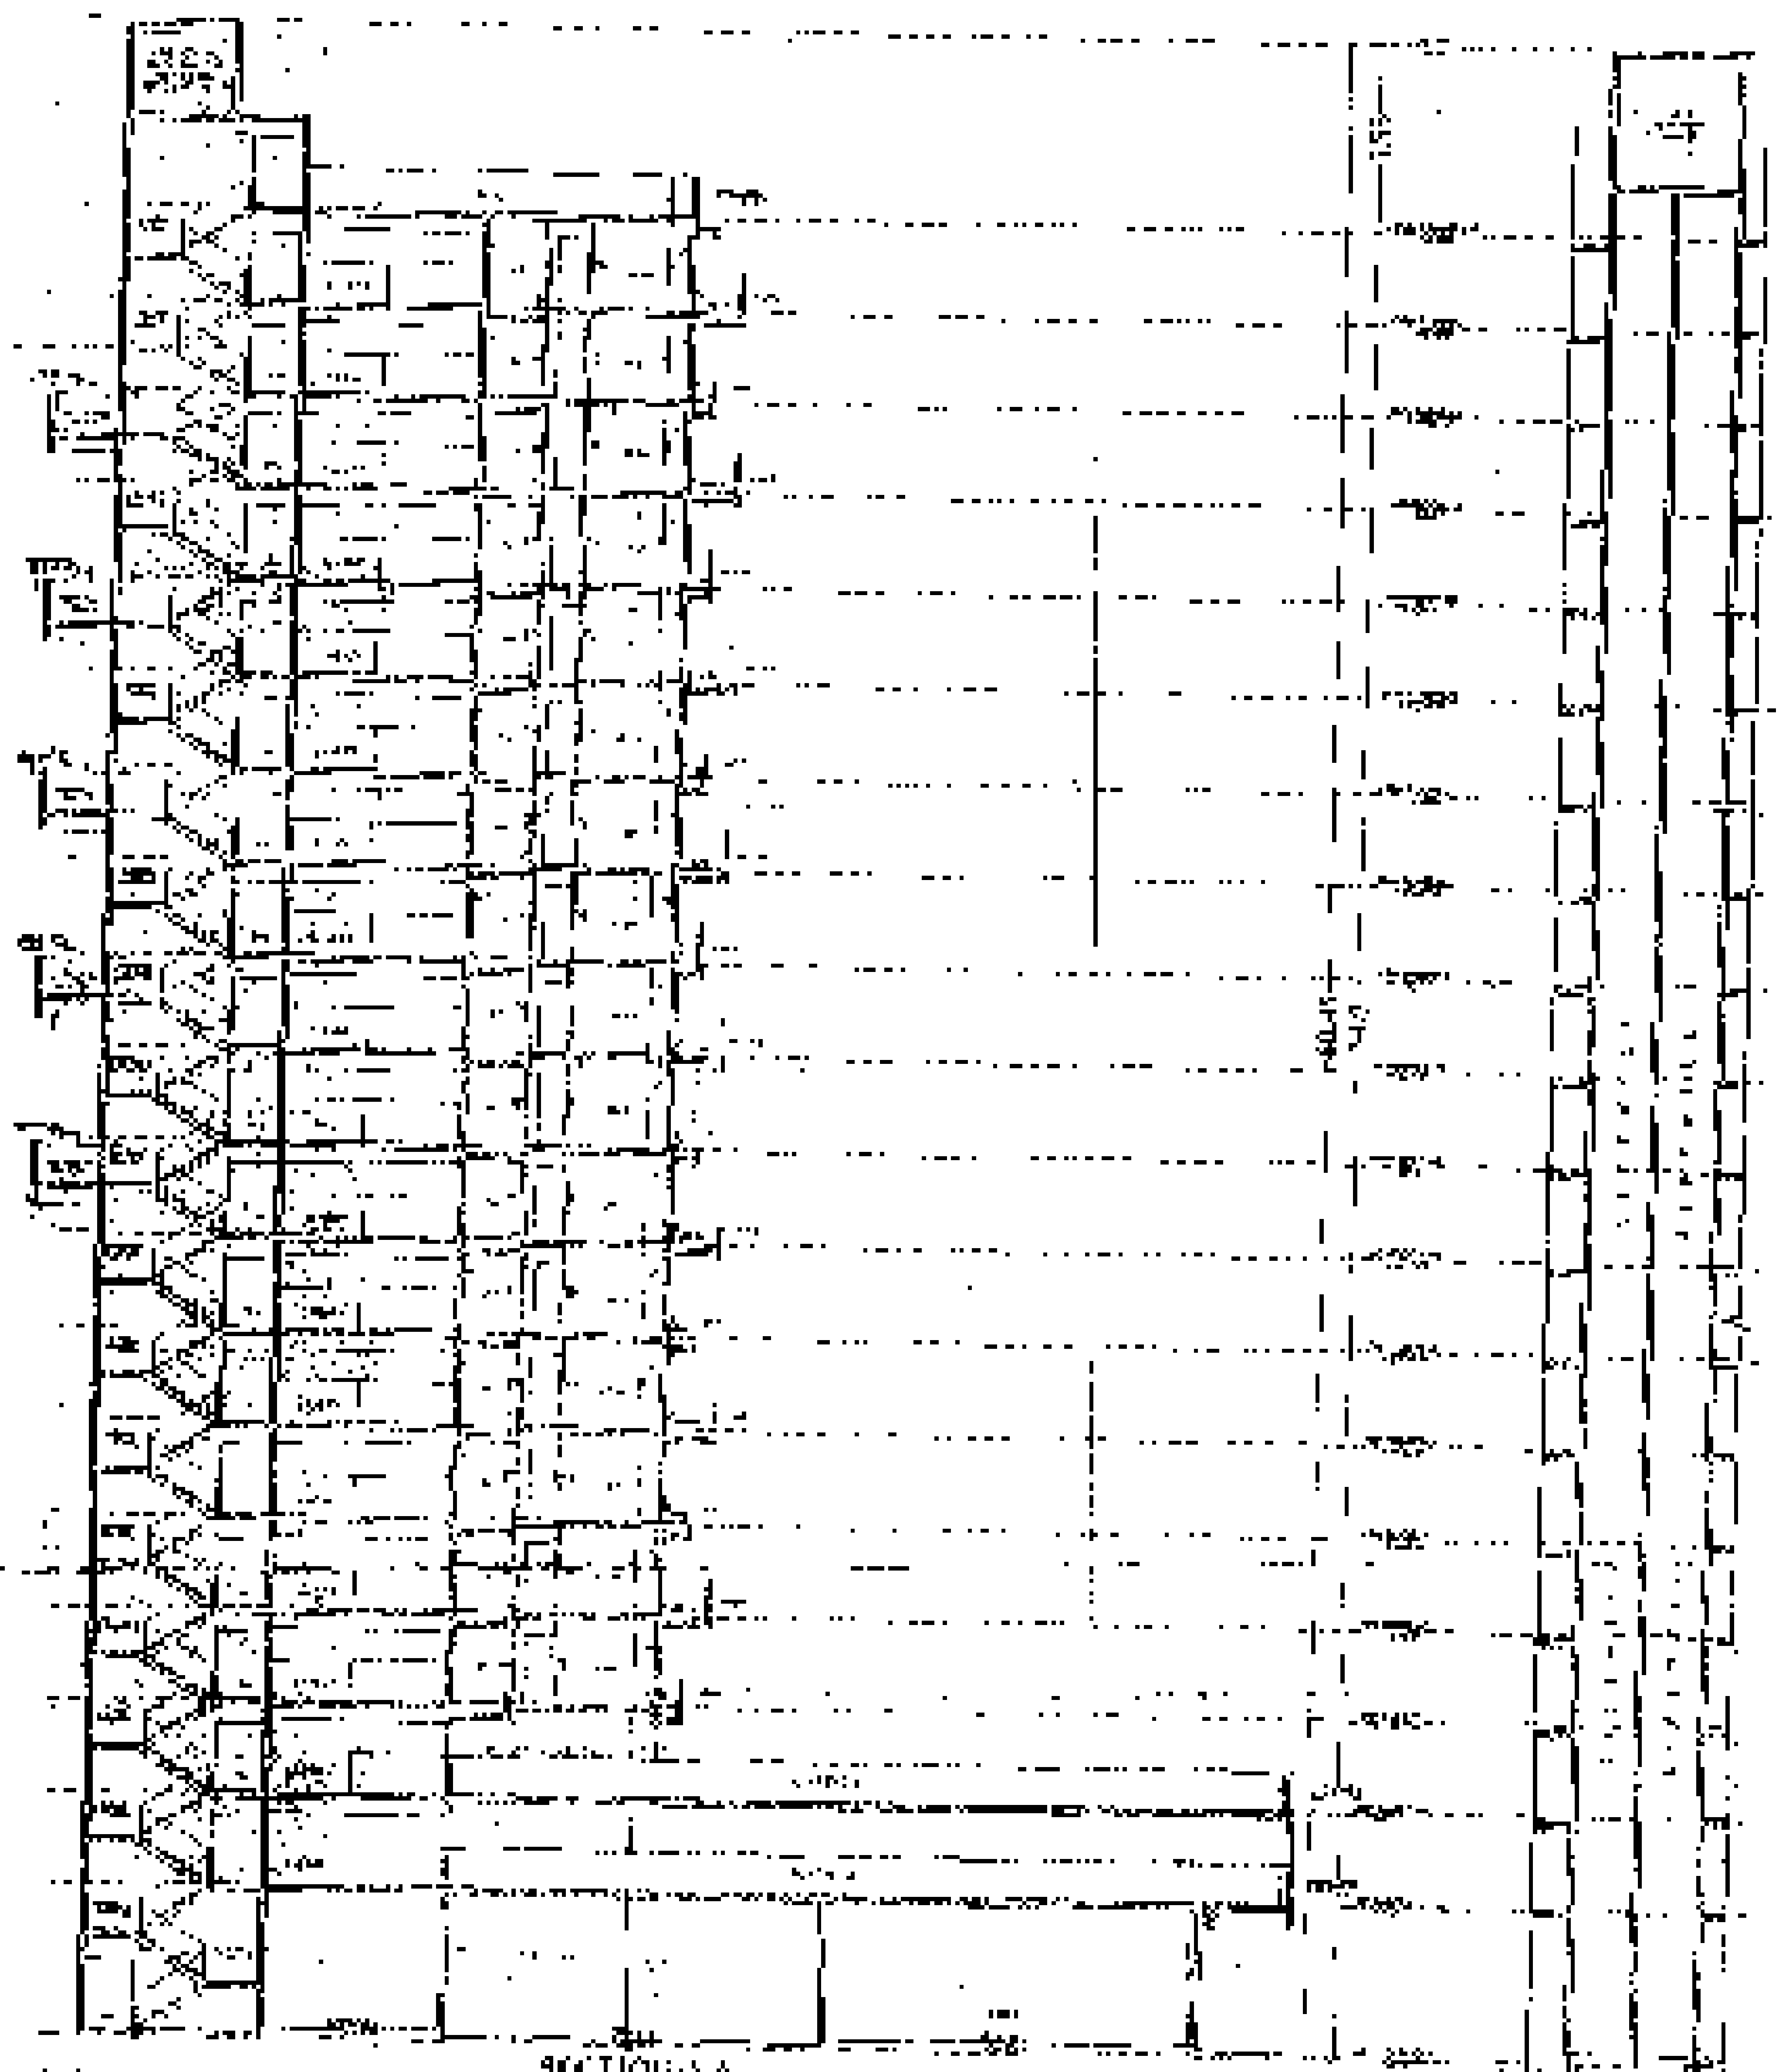

SECTION AA

SEAL OF THE DISTRICT OF COLUMBIA
 OFFICE OF THE ARCHITECT OF THE DISTRICT OF COLUMBIA
 1700 PENNSYLVANIA AVENUE, N.W.
 WASHINGTON, D.C. 20004
 ARCHITECT OF RECORD
 TITLE: [Illegible]

