

5/16/2019

SEAL OF APPROVAL
APPROVED SUBJECT TO THE CONDITION
MENTIONED IN THE OFFICE LETTER

No. 10
Stamp
APPROVED SUBJECT TO THE CONDITION
MENTIONED IN THE OFFICE LETTER
No. CIDCO BP-16528/TPONM & K/2019/4587
Dtd. 12 Jun 2019
Name of the Applicant
Name of the Architect
Name of the Engineer
Sr. Planner/Asso. Planner/PP
CIDCO of Maharashtra Ltd.
Rajghat Bhawan, 4th Floor,
Plot No. 4, Sector-11,
CBD-Belapur, Navi Mumbai.

AREA STATEMENT table with columns: AREA OF LOT, AREA OF BUILDING, AREA OF BALCONY, etc.

CERTIFICATE OF AREA table with columns: AREA OF LOT, AREA OF BUILDING, AREA OF BALCONY, etc.

CERTIFICATE OF AREA
CERTIFIED THAT I HAVE SURVEYED THE PLOT UNDER REFERENCE ON...
PLACED ON THE PLAN AS MEASURED ON THE SITE AND THE AREA...
SO WORKED OUT IS... SQUARE METRES AND...
PLANNING SCHEME RECORD.

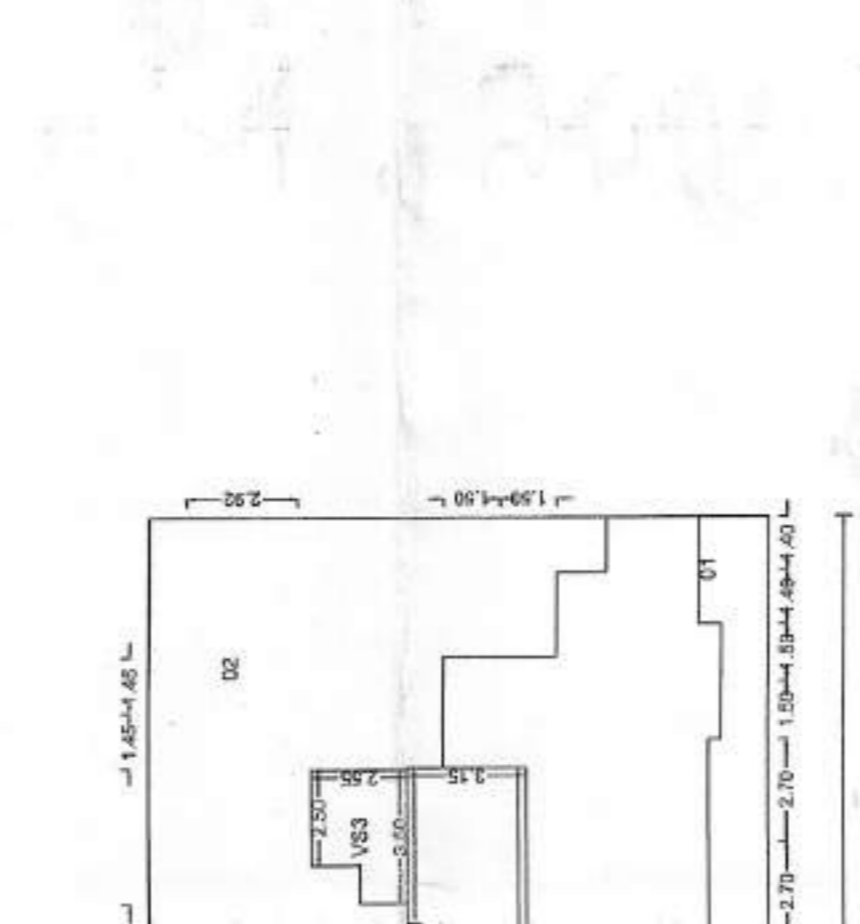


Table with columns: POSITION, AREA, etc. for the first floor plan.

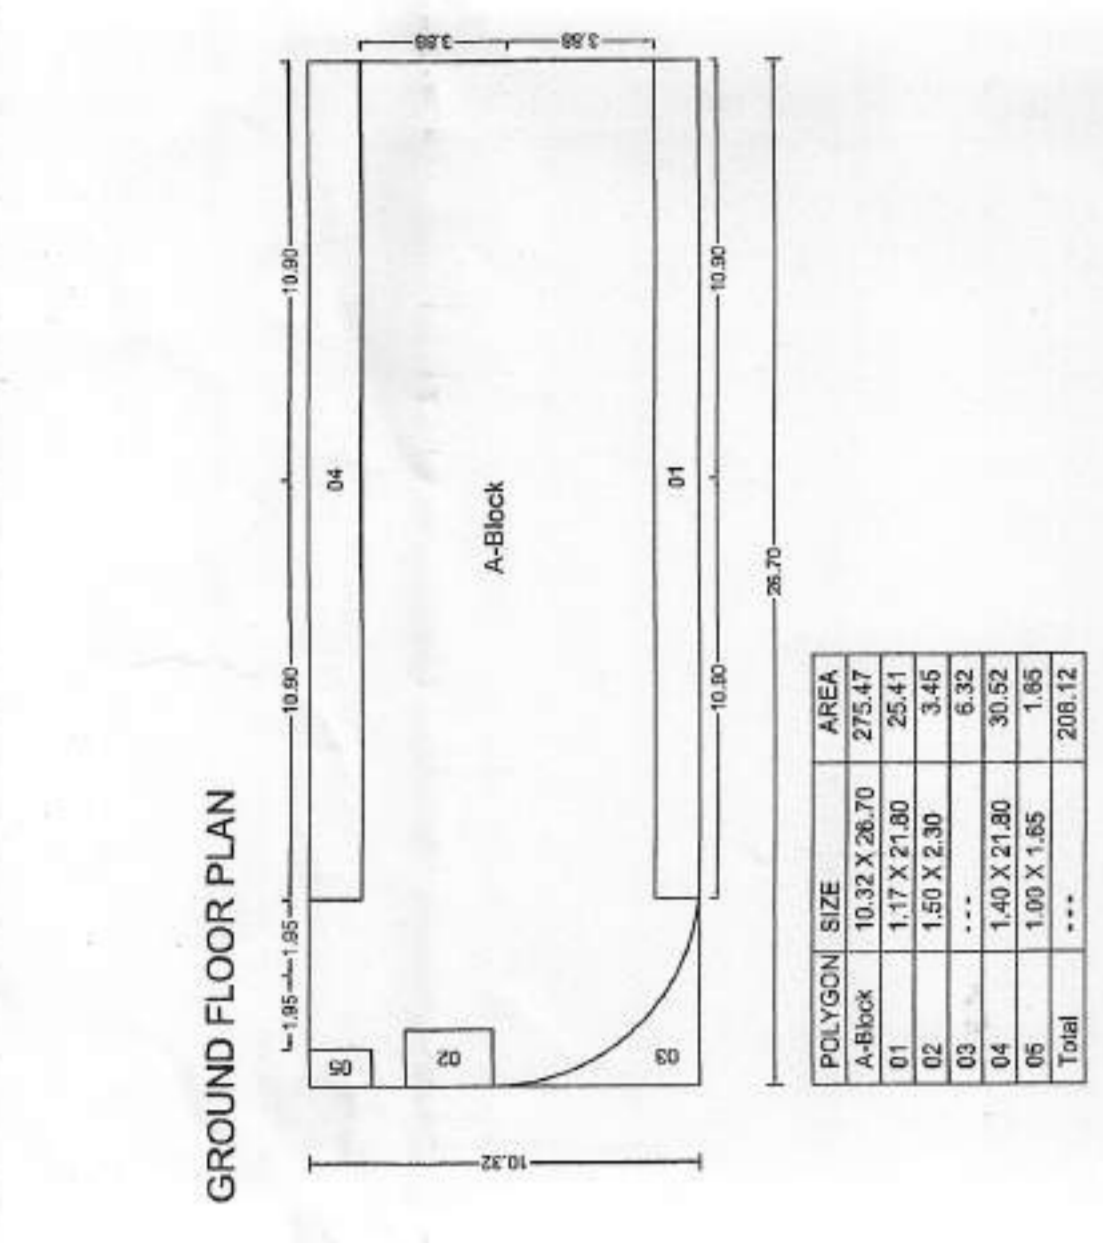


Table with columns: POSITION, AREA, etc. for the ground floor plan.

CERTIFICATE OF AREA
CERTIFIED THAT I HAVE SURVEYED THE PLOT UNDER REFERENCE ON...
PLACED ON THE PLAN AS MEASURED ON THE SITE AND THE AREA...
SO WORKED OUT IS... SQUARE METRES AND...
PLANNING SCHEME RECORD.

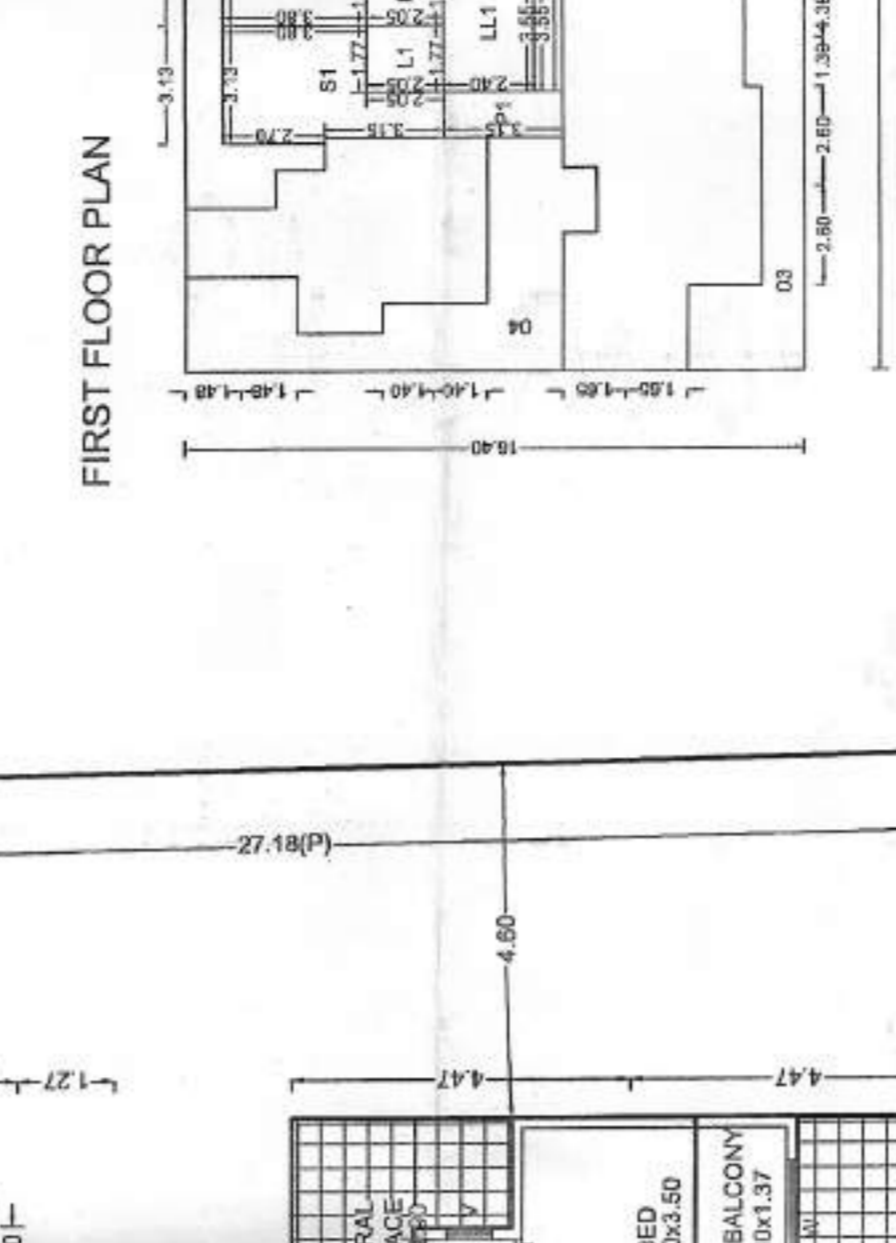
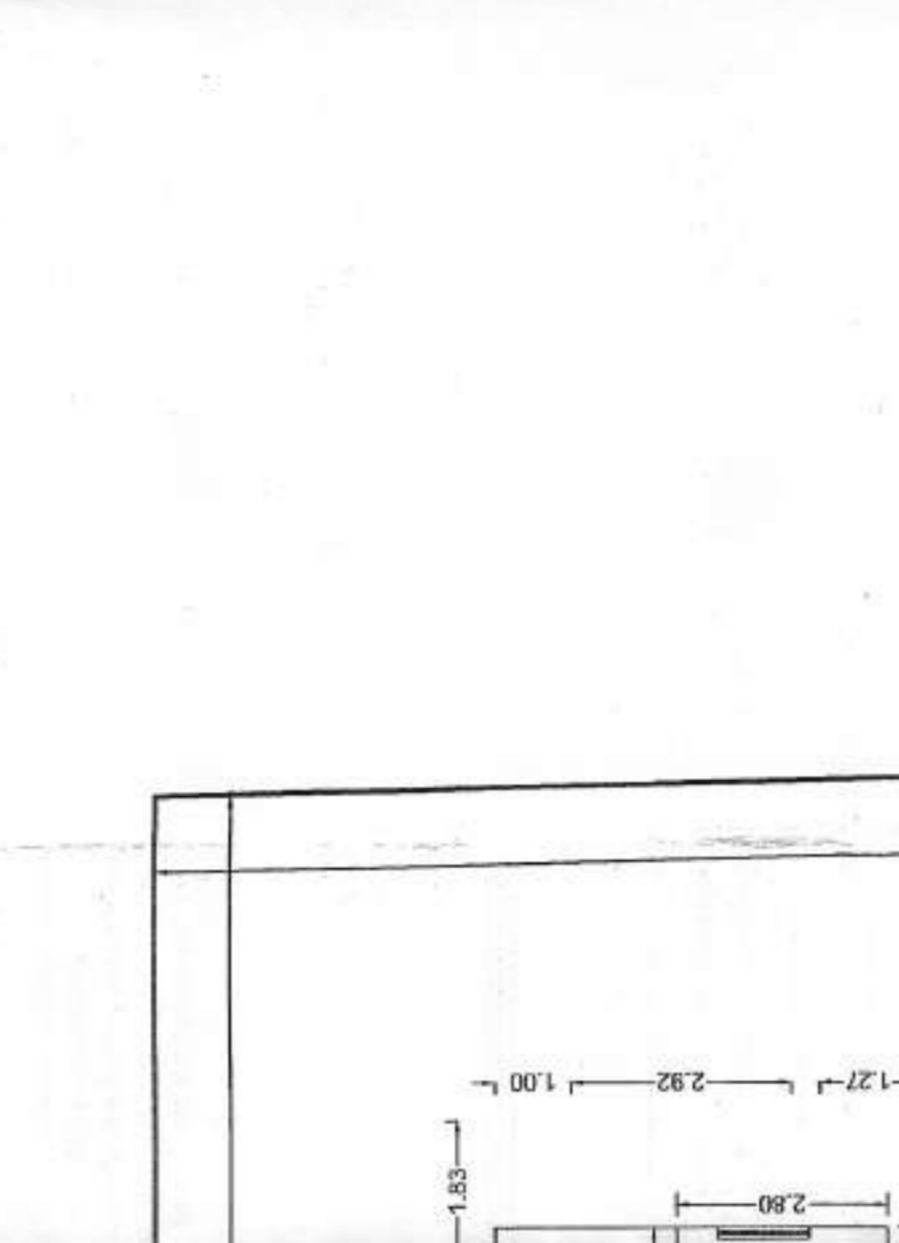


Table with columns: POSITION, AREA, etc. for the first floor plan.

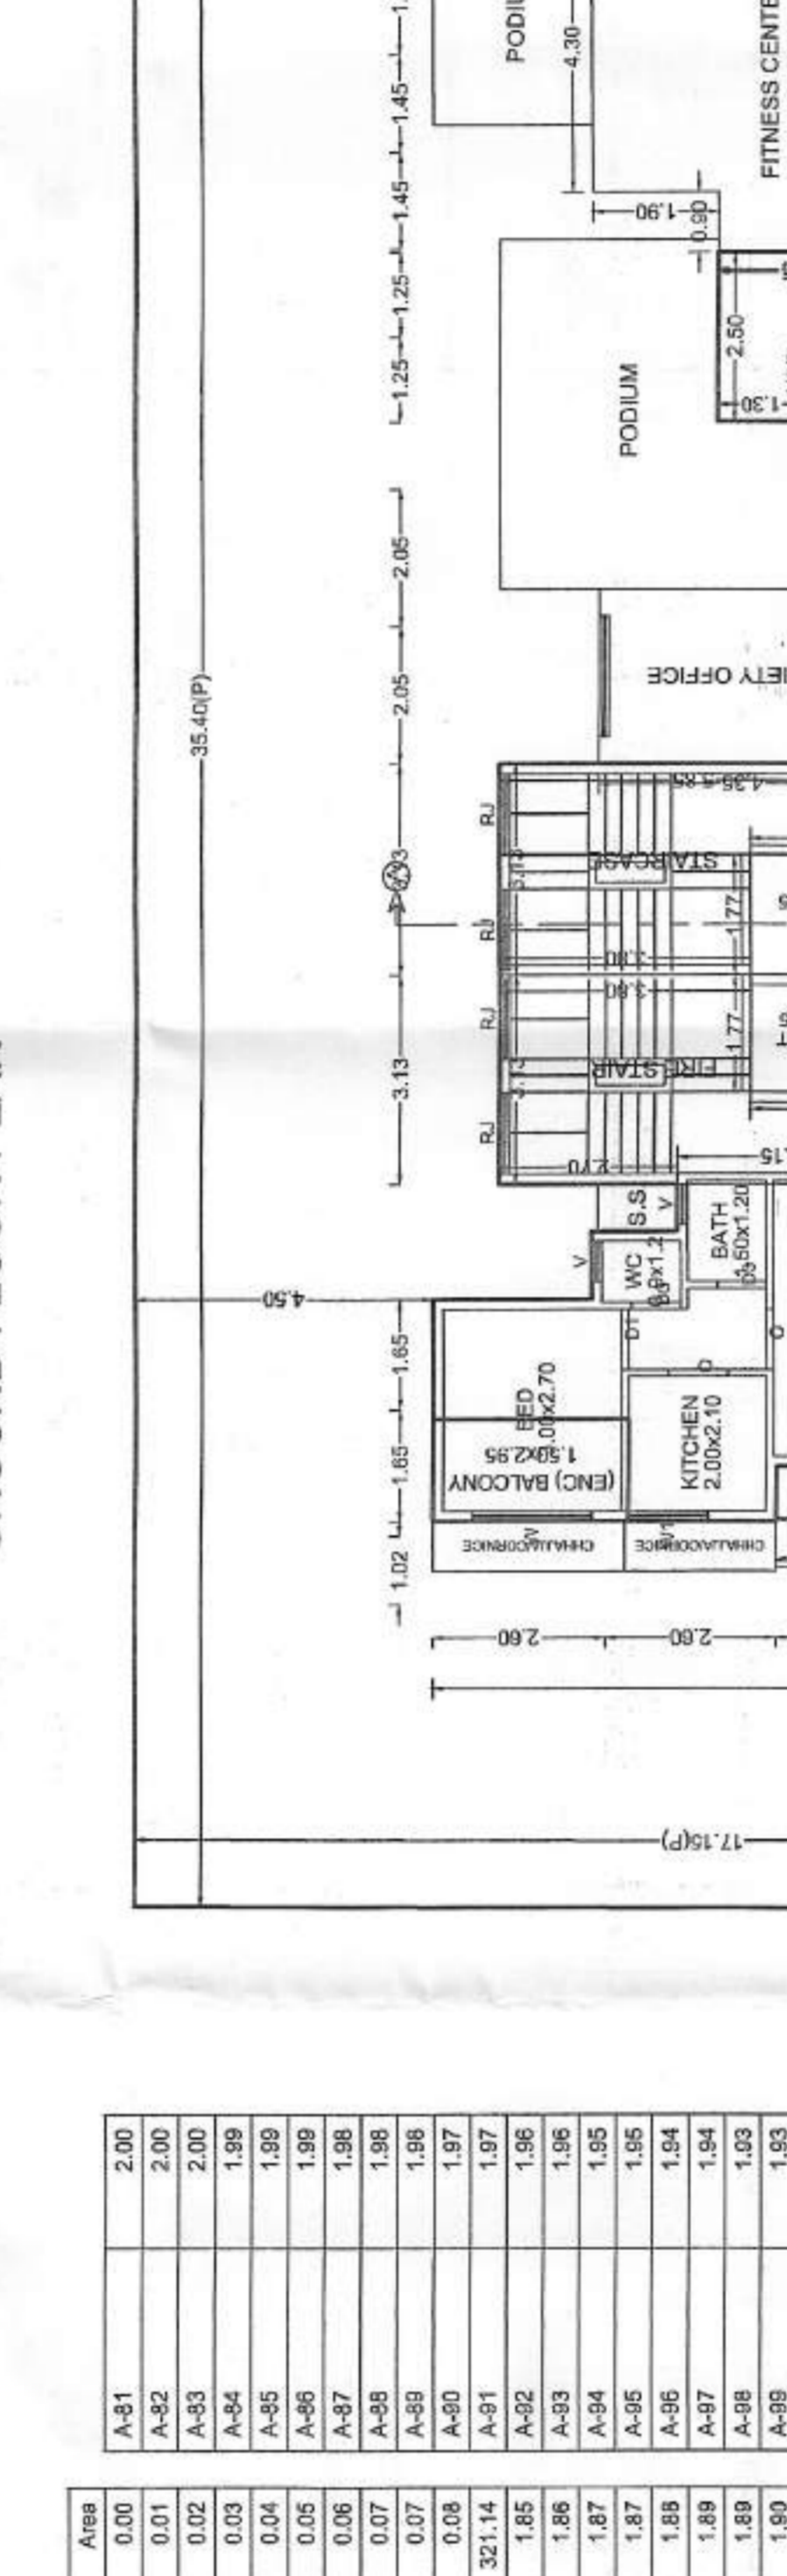
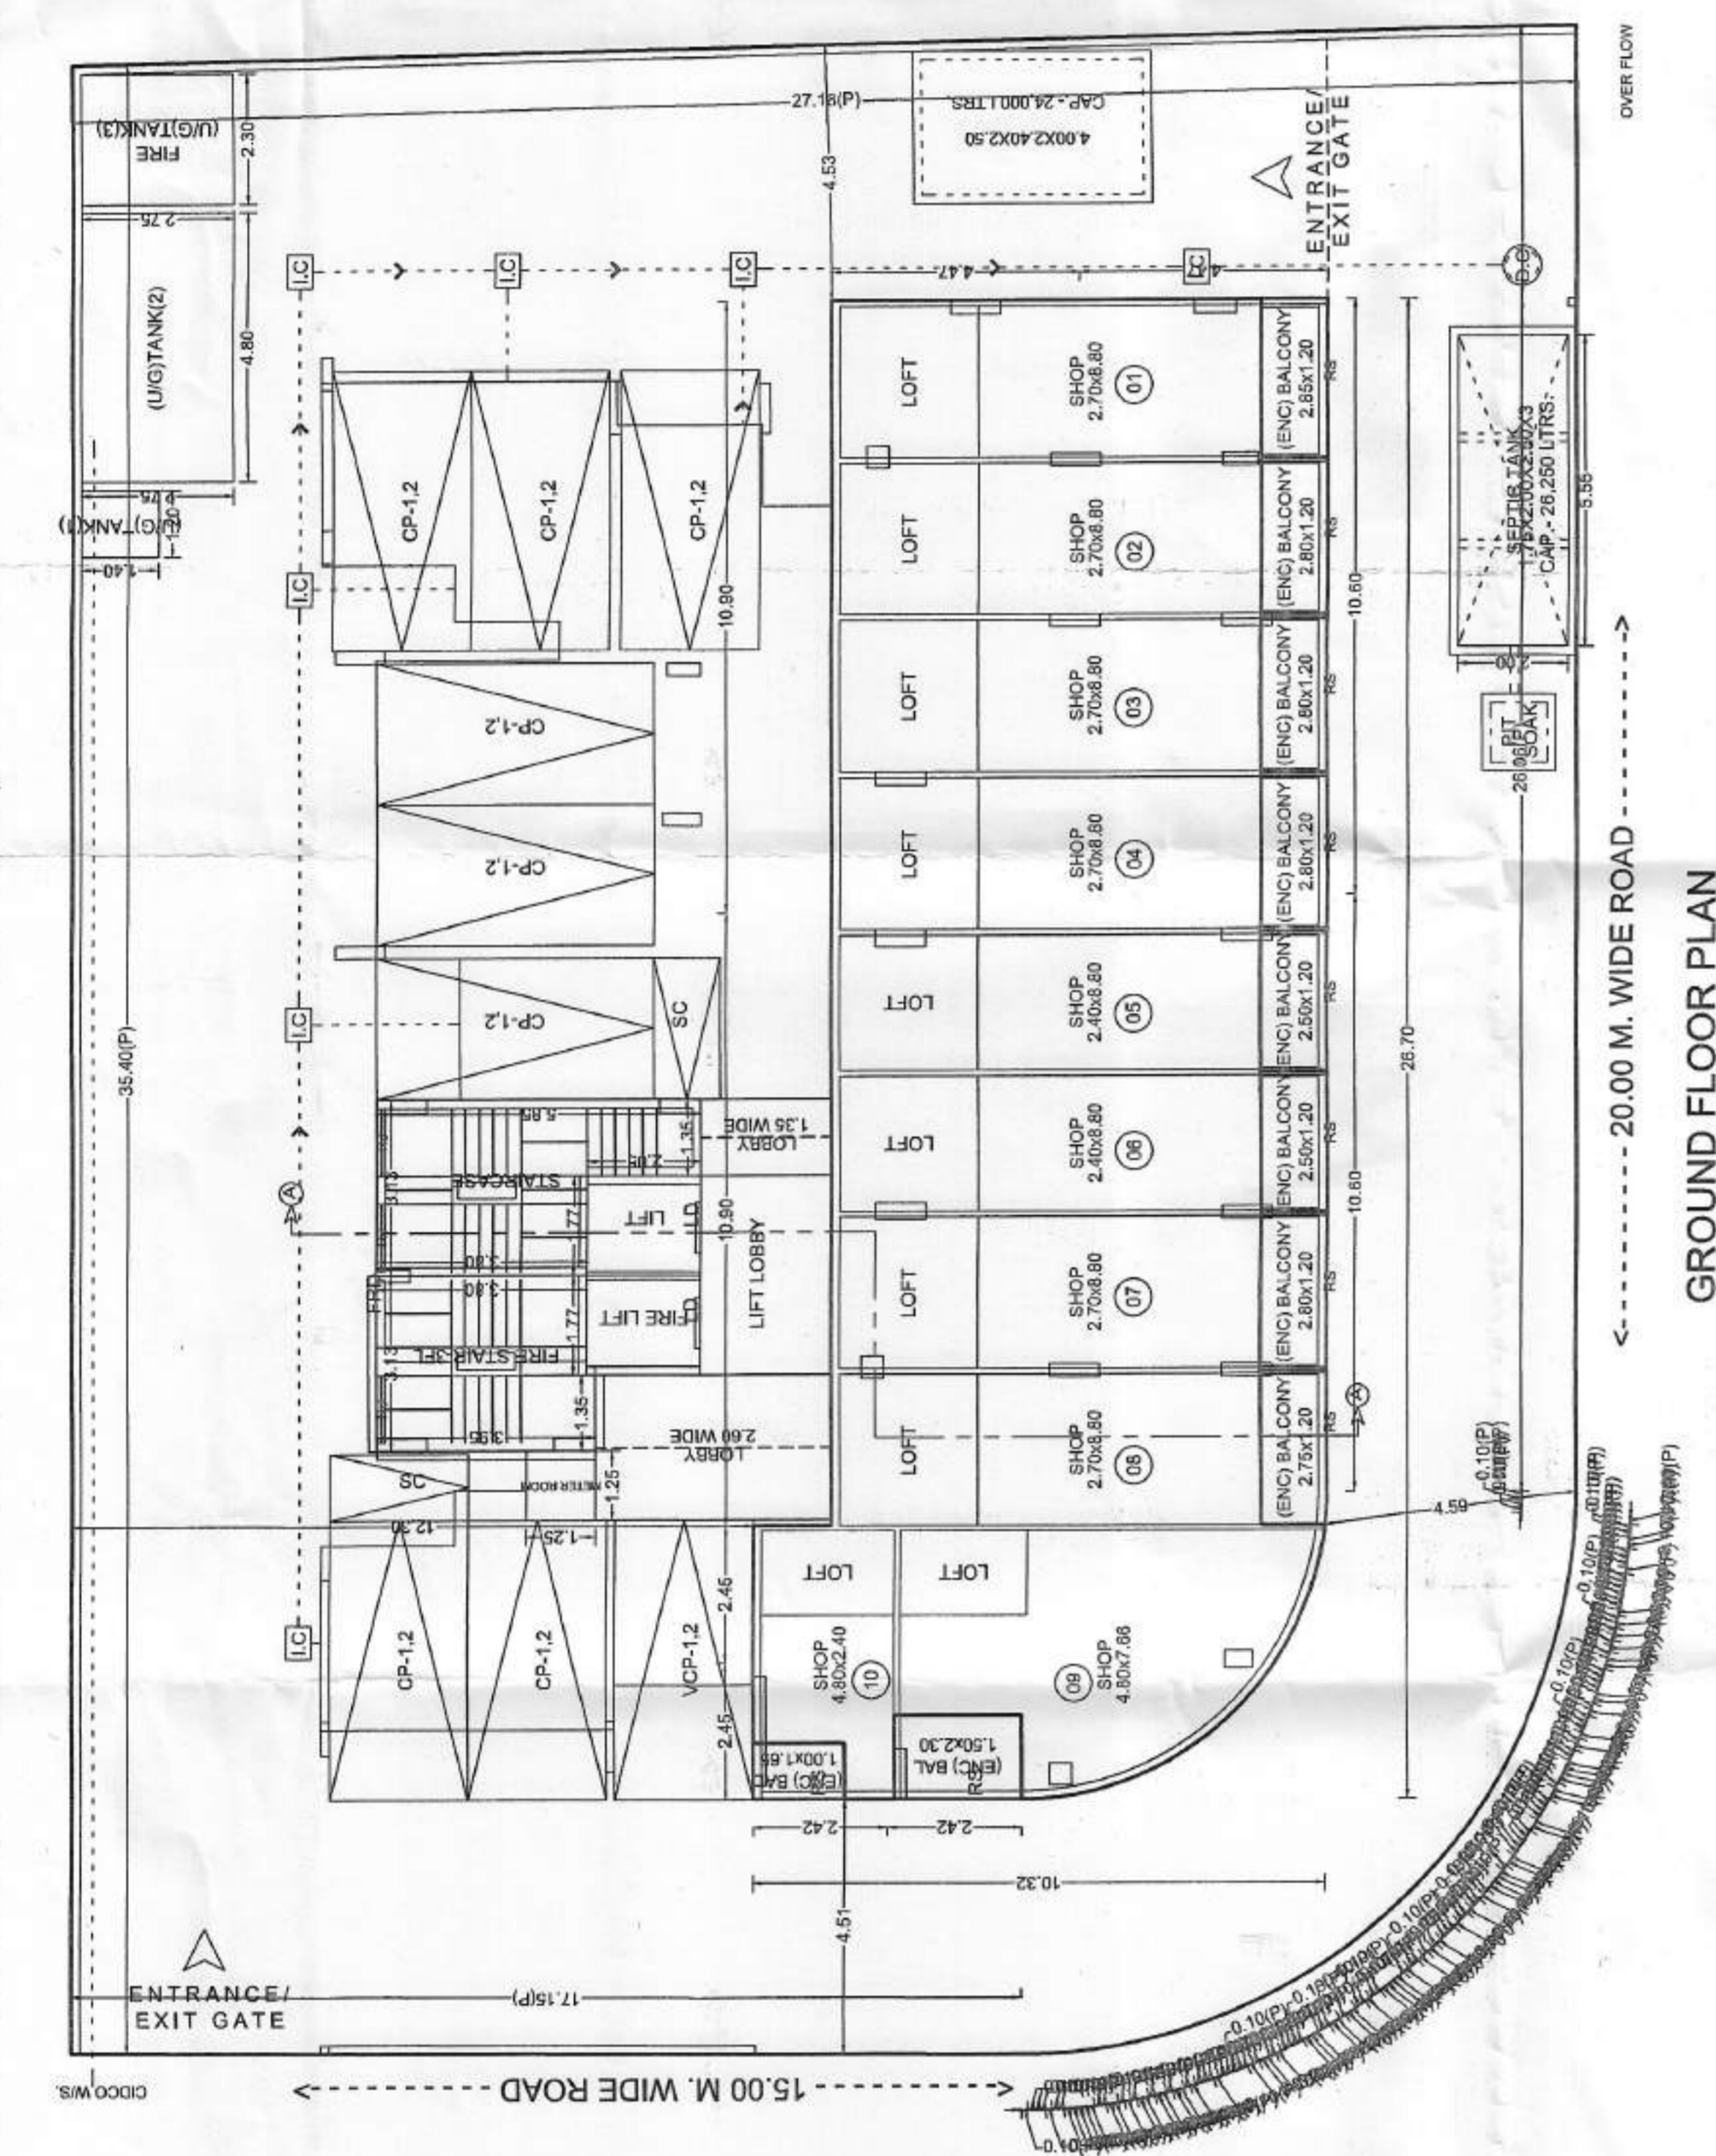


Table with columns: POSITION, AREA, etc. for the first floor plan.





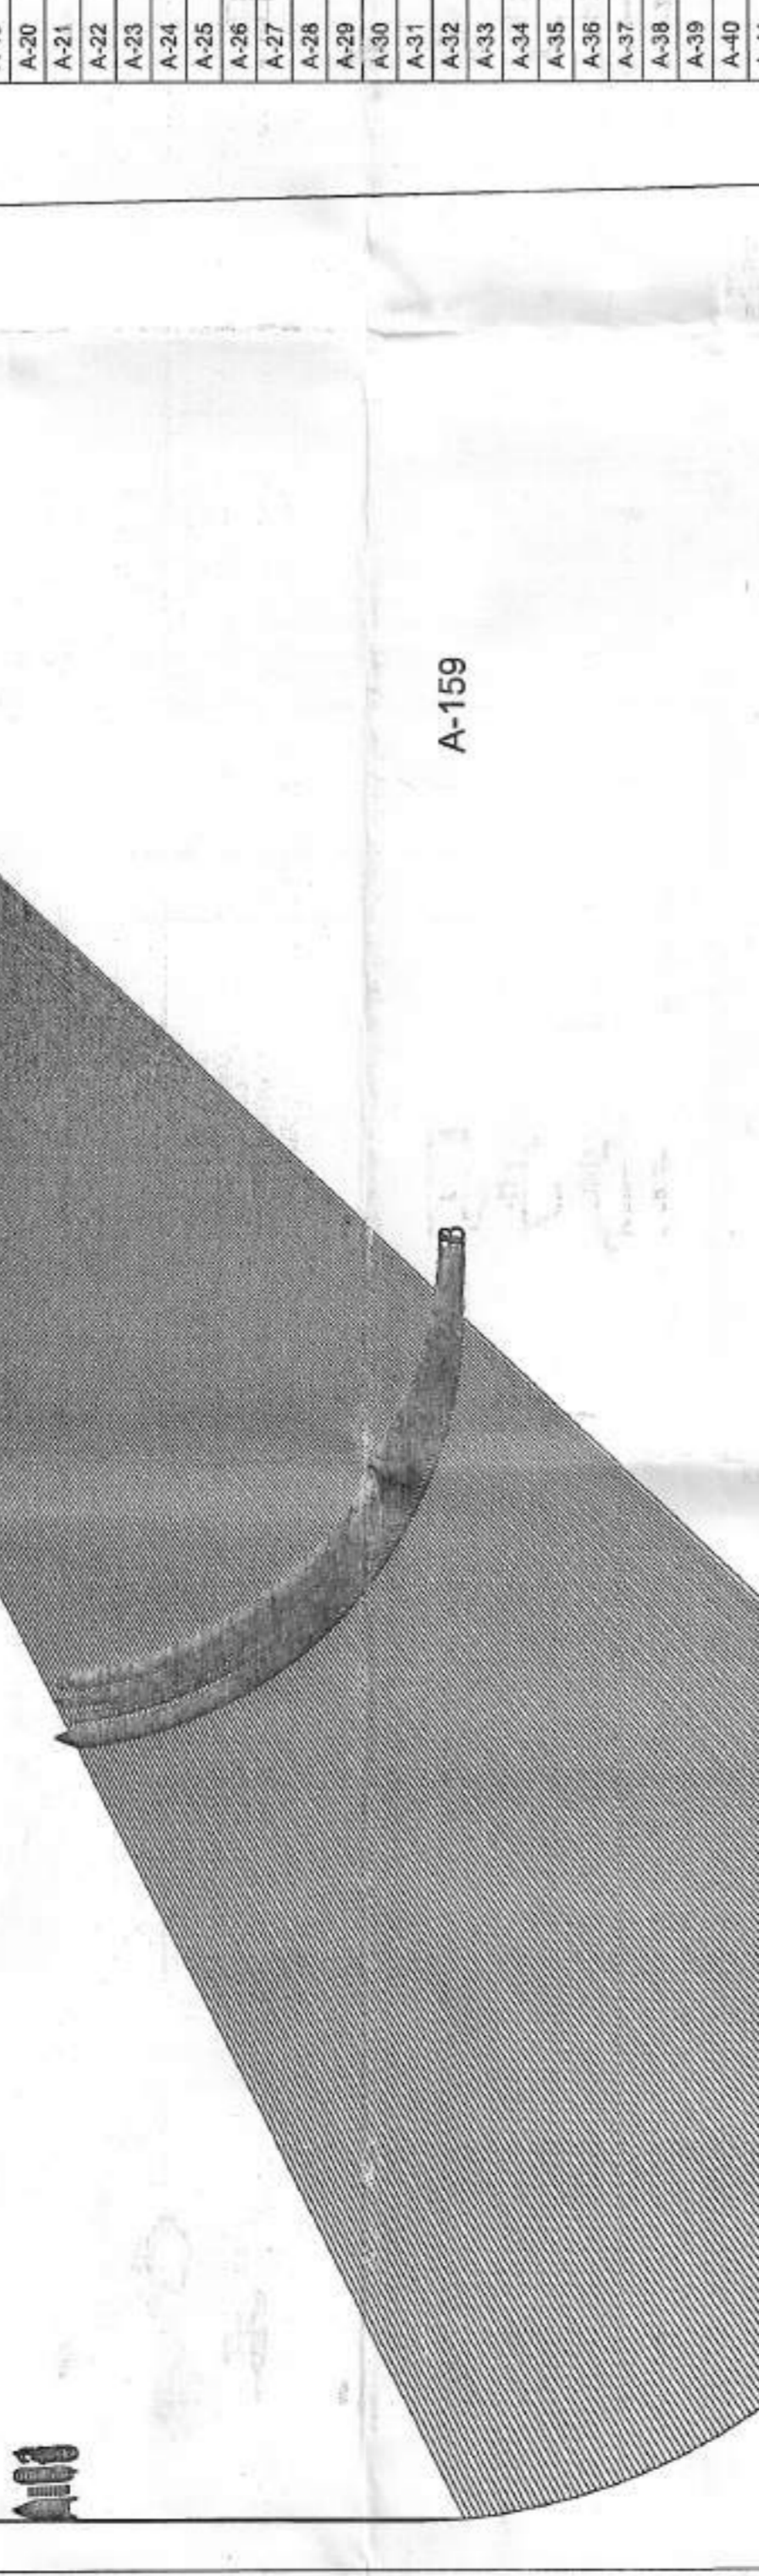


Table with columns: POSITION, AREA, etc. for the first floor plan.

OWNERS NAME
DESIGN AND OTHERS FOUR
PROJECT INFORMATION
FLOOR NO. 16
NODE : HighWay
SECTOR NO. 8
CONSULTANT NAME
ATUL PATEL ARCHITECTS
PROJECT TYPE
JOB NO. 100
SCALE 1:100
DRAWN BY
DATE 12/06/2019
REVISED DATE
KEY NO. 1/4

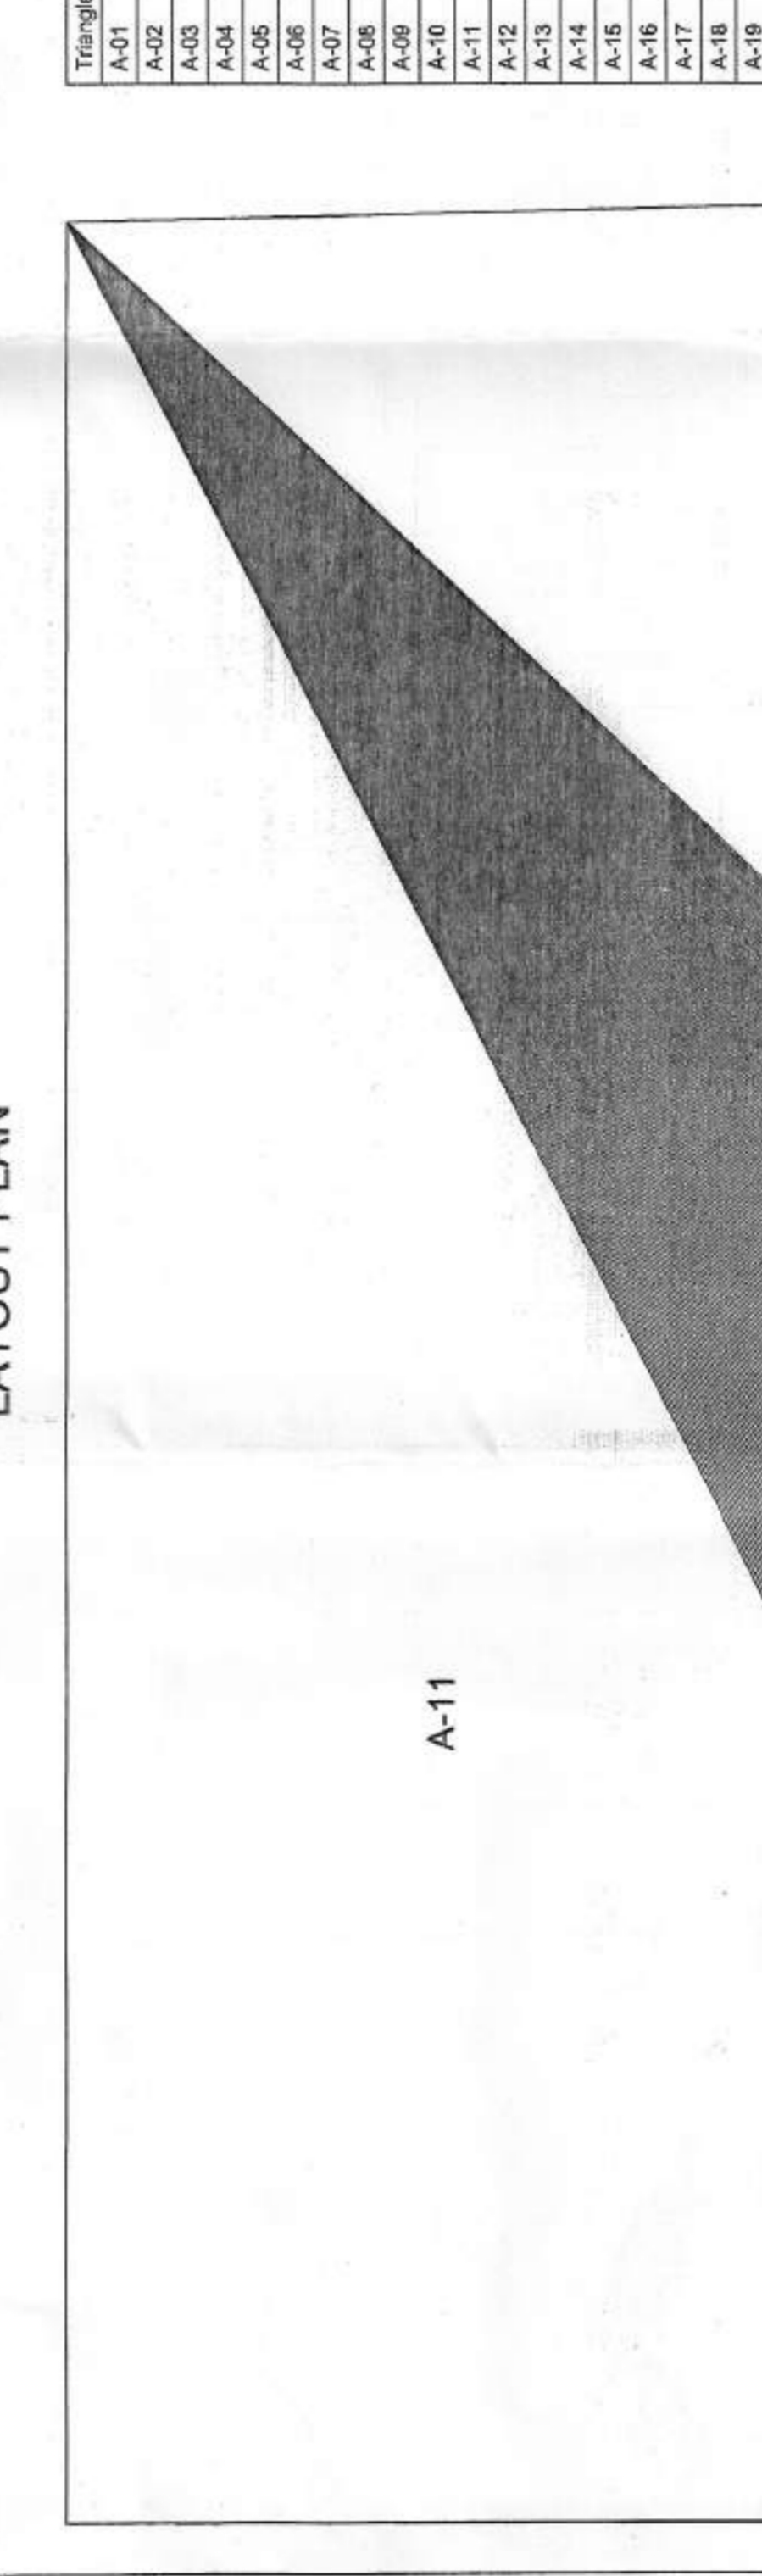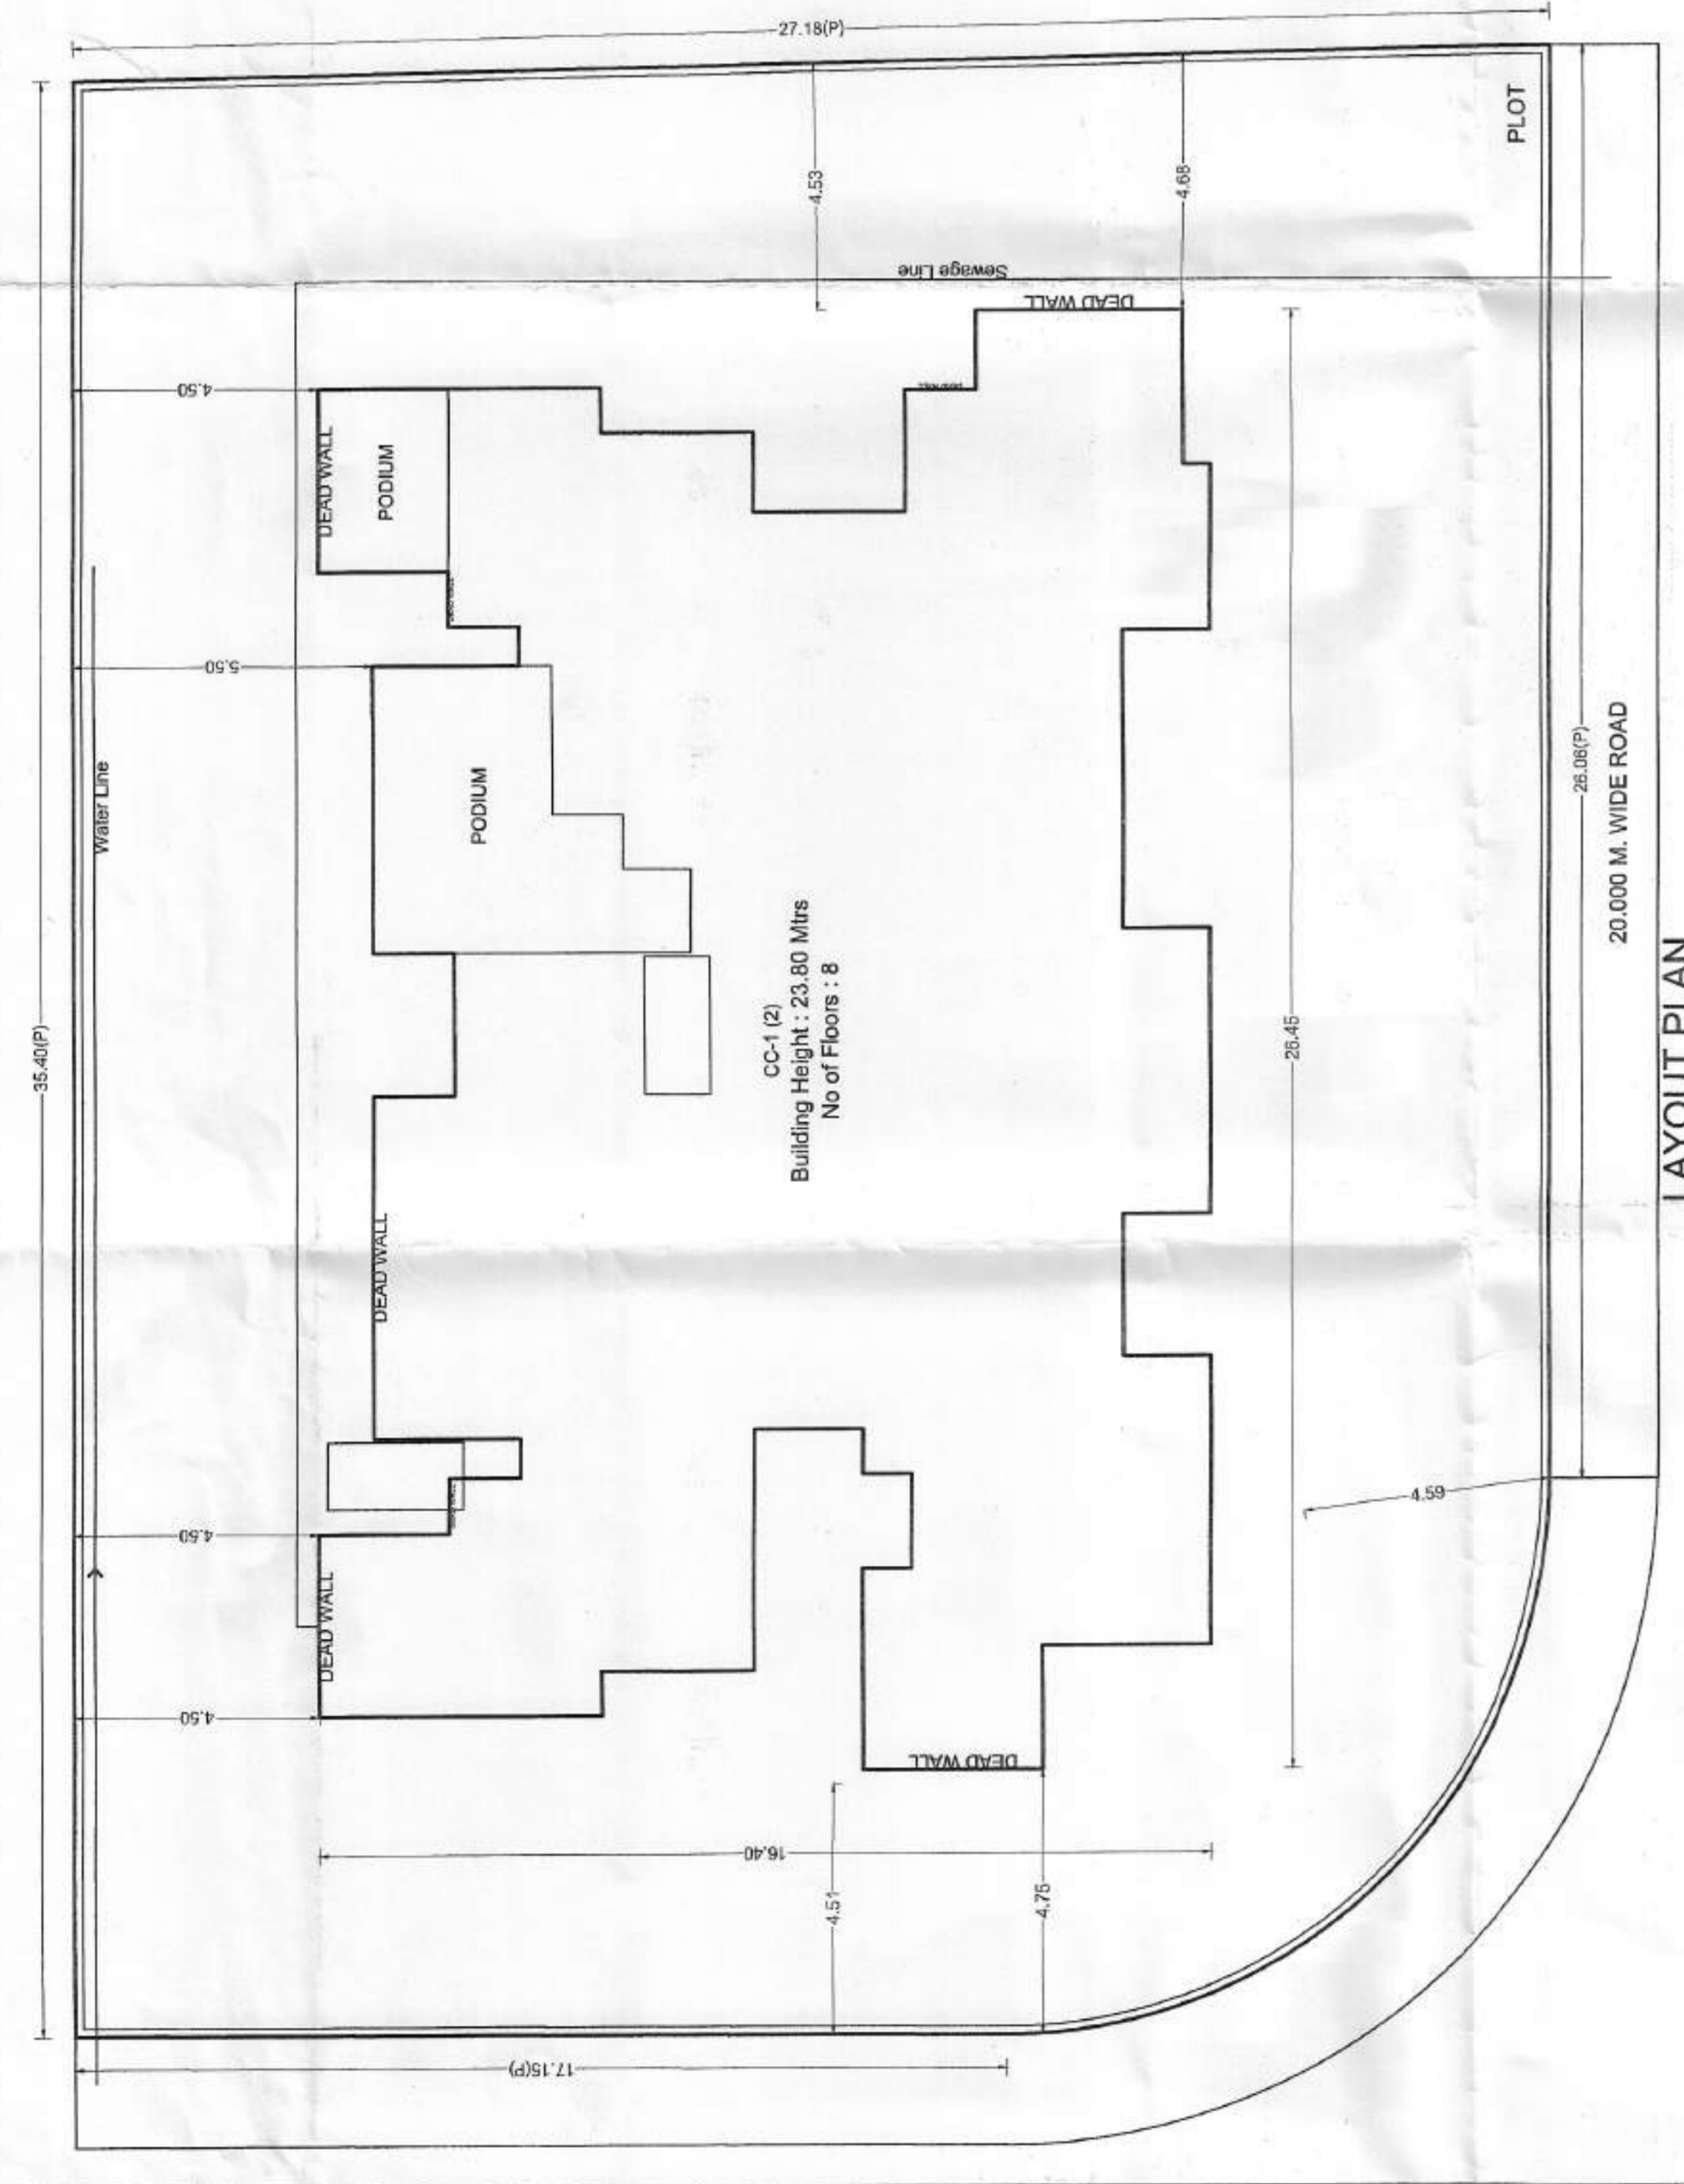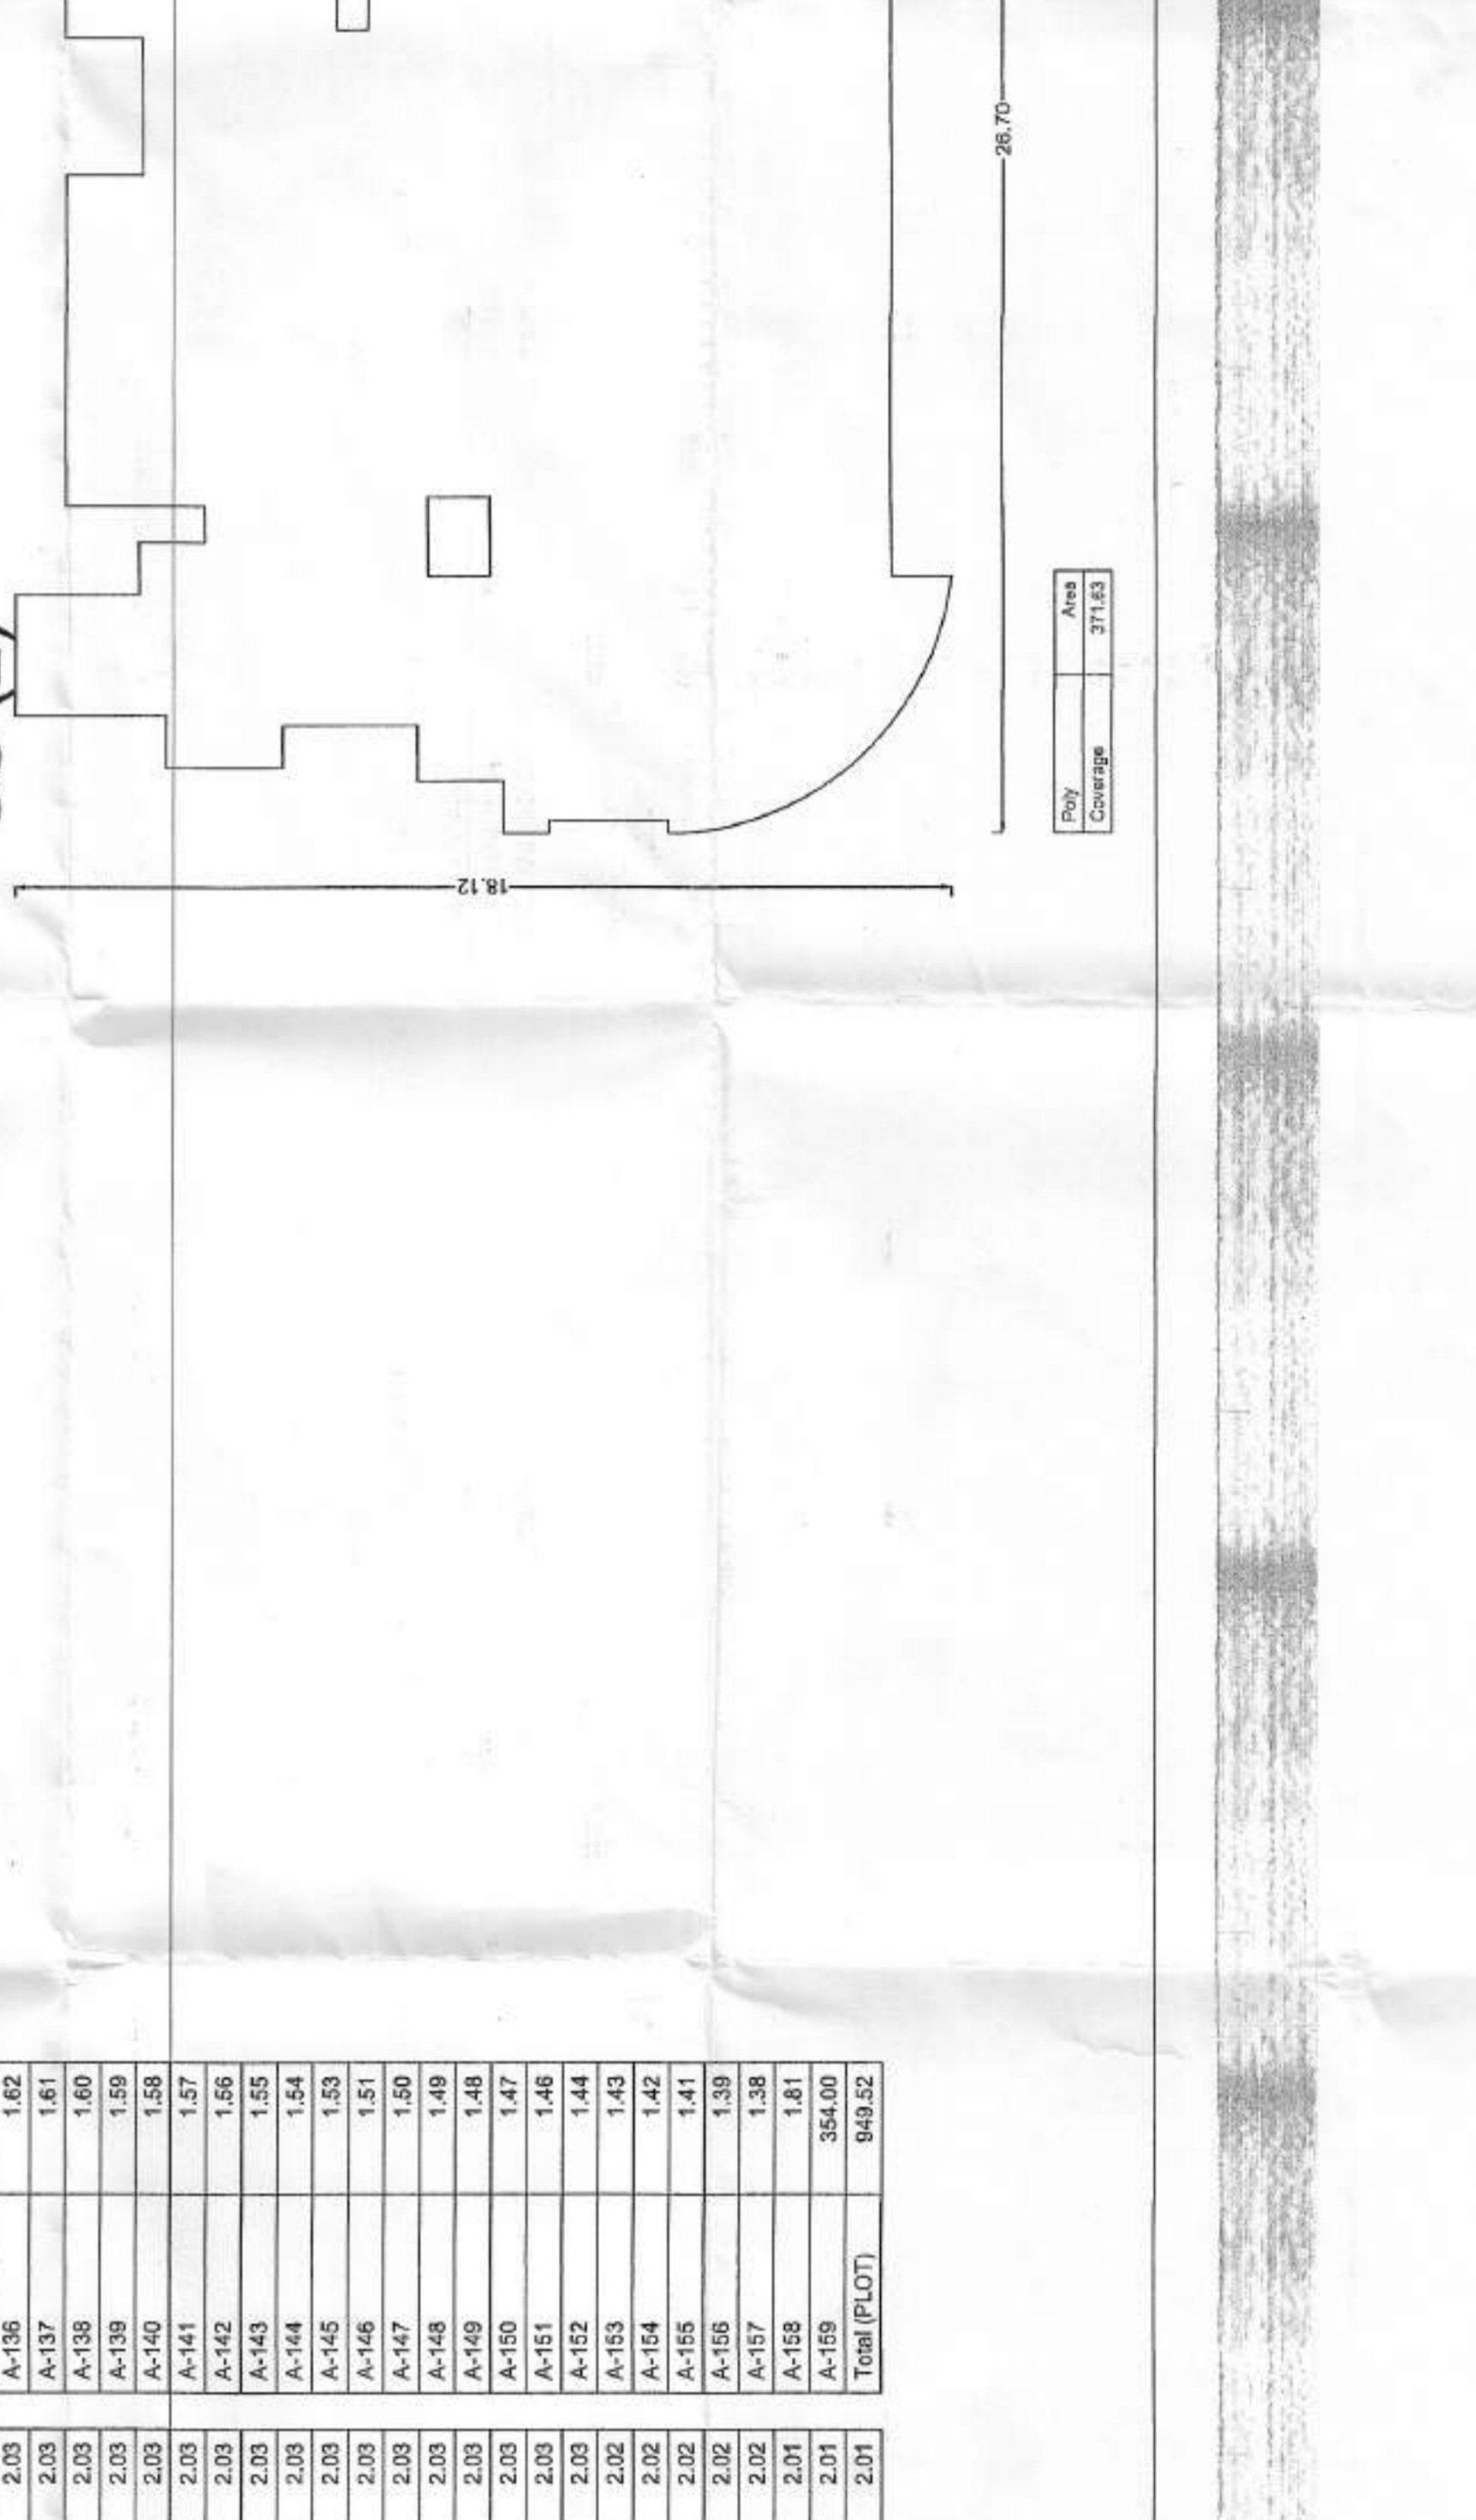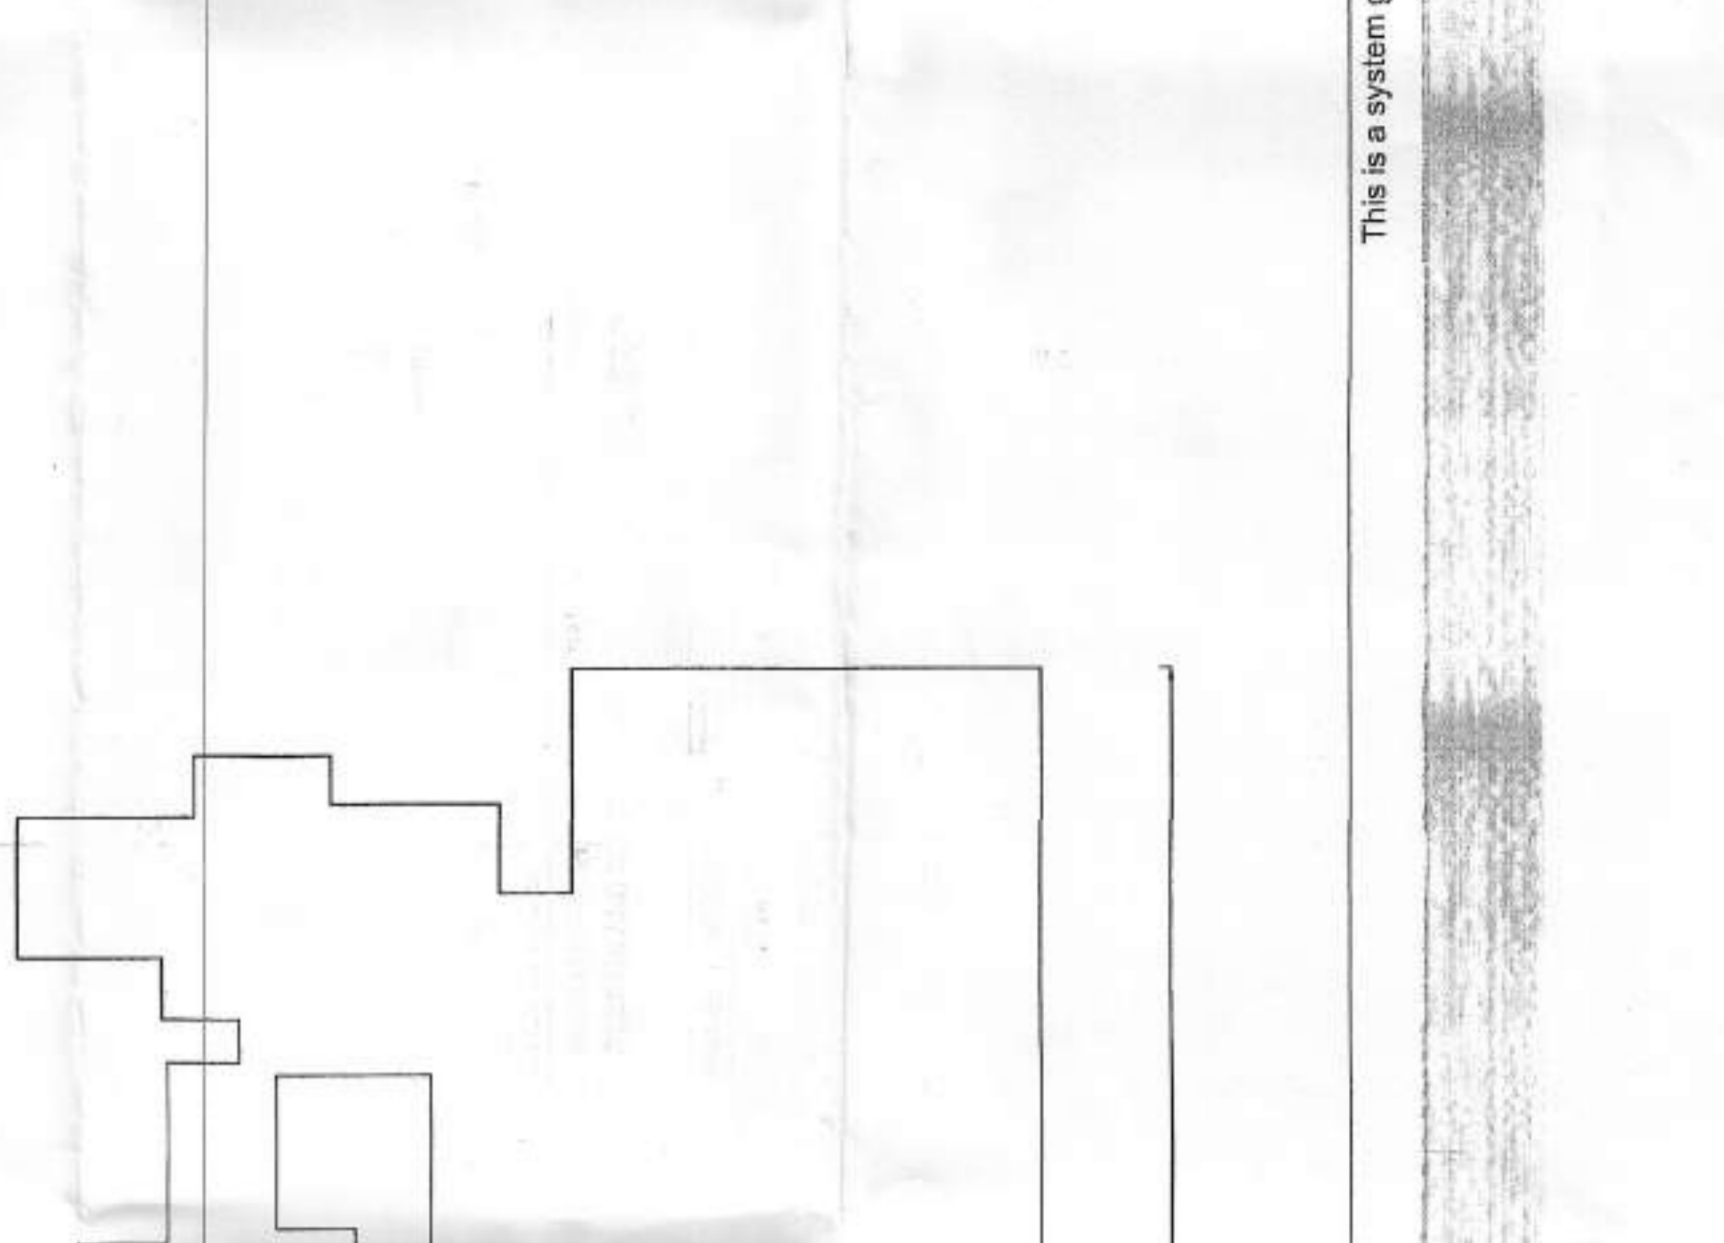

PARKING CALCULATION table with columns: TYPE, CAR AREA, CYCLE (NO.), etc.

WATER REQUIREMENT table with columns: TANK, OCCUPANT (NO.), CONSUMPTION, etc.

BUILDING WISE FSI STATEMENT table with columns: BLDG. AREA, FSI, etc.

