




GROUND FLOOR PLAN

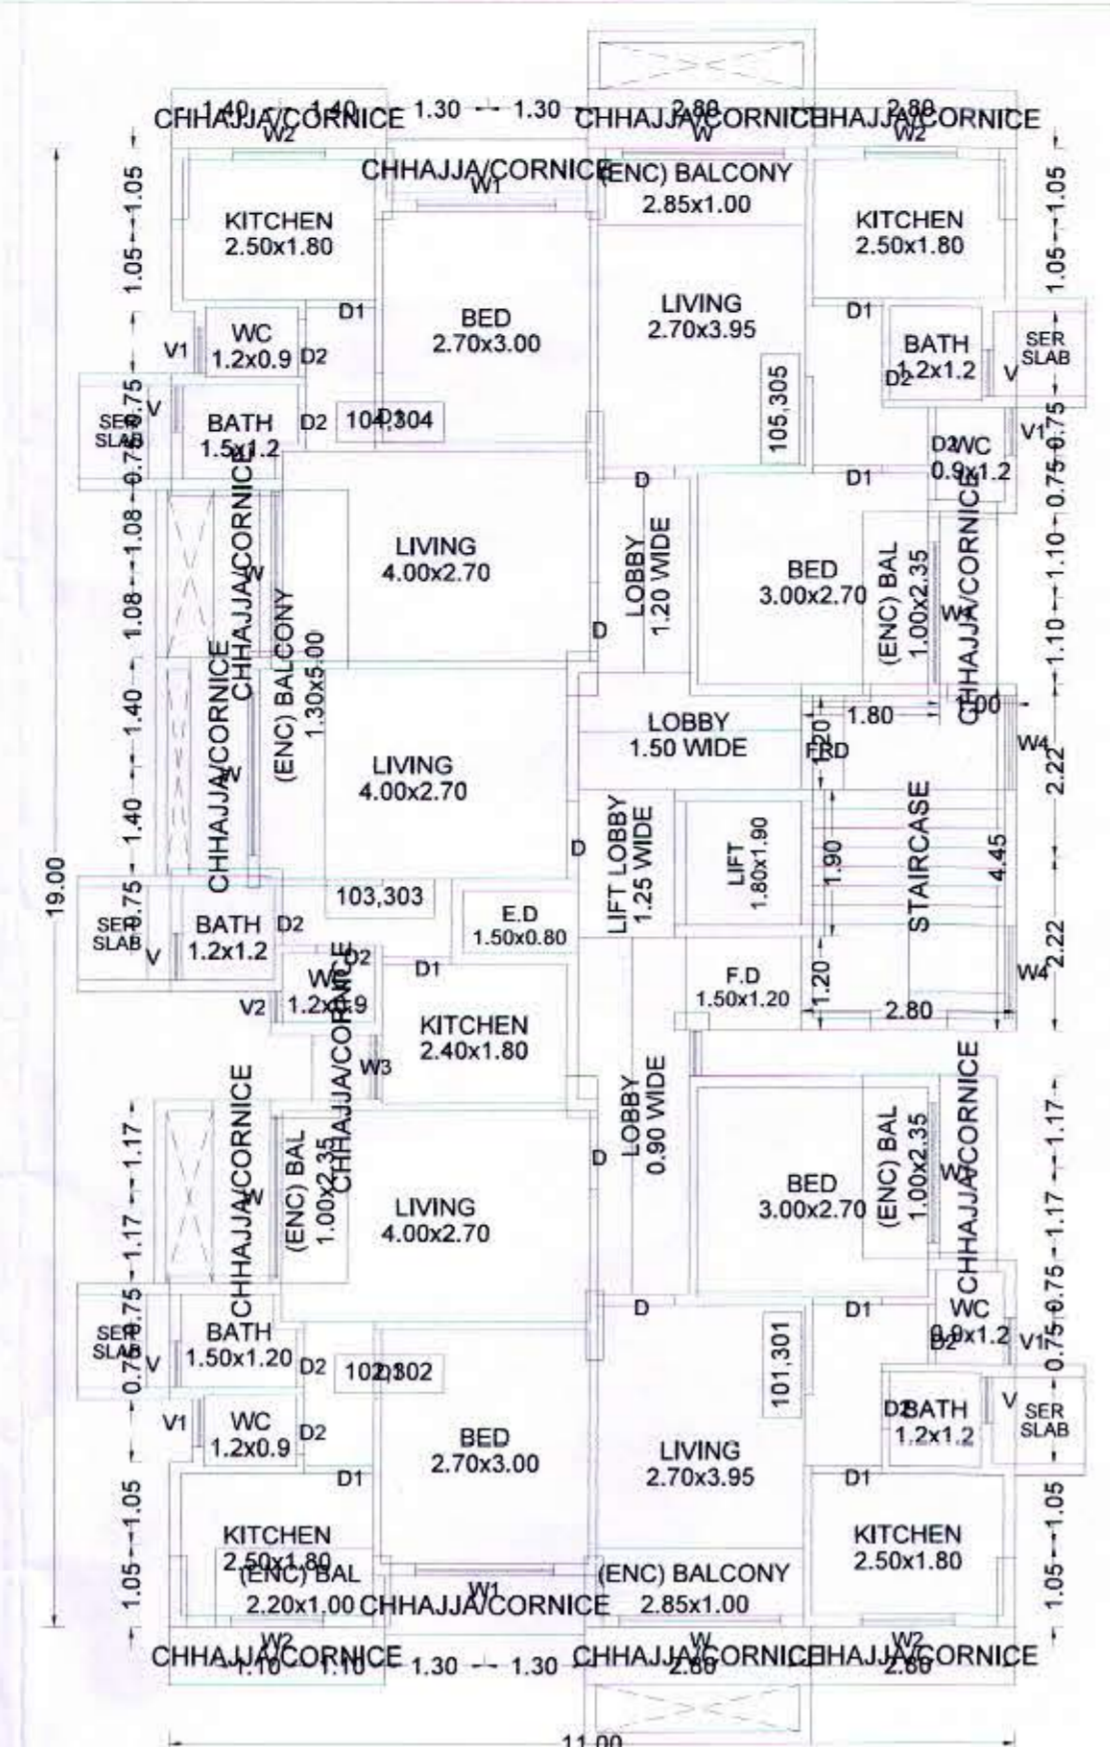


TYPICAL - 1, 3 FLOOR PLAN

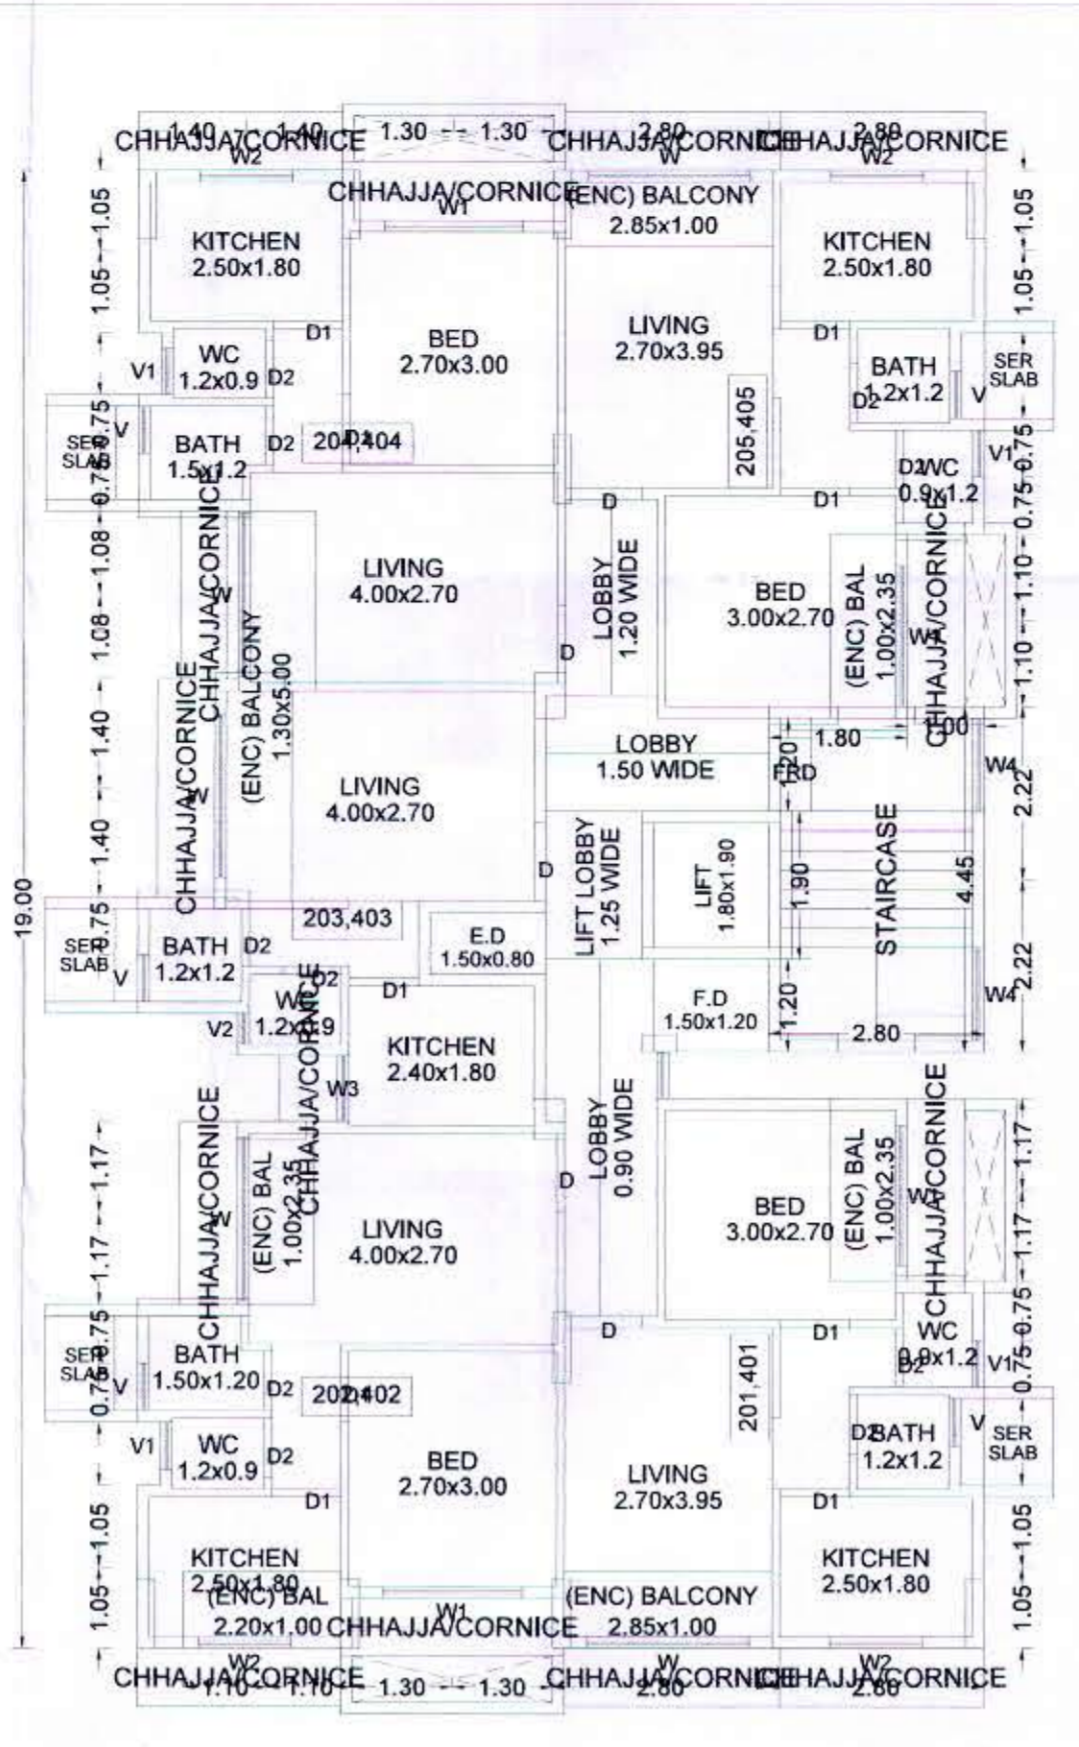


TYPICAL - 2, 4 FLOOR PLAN

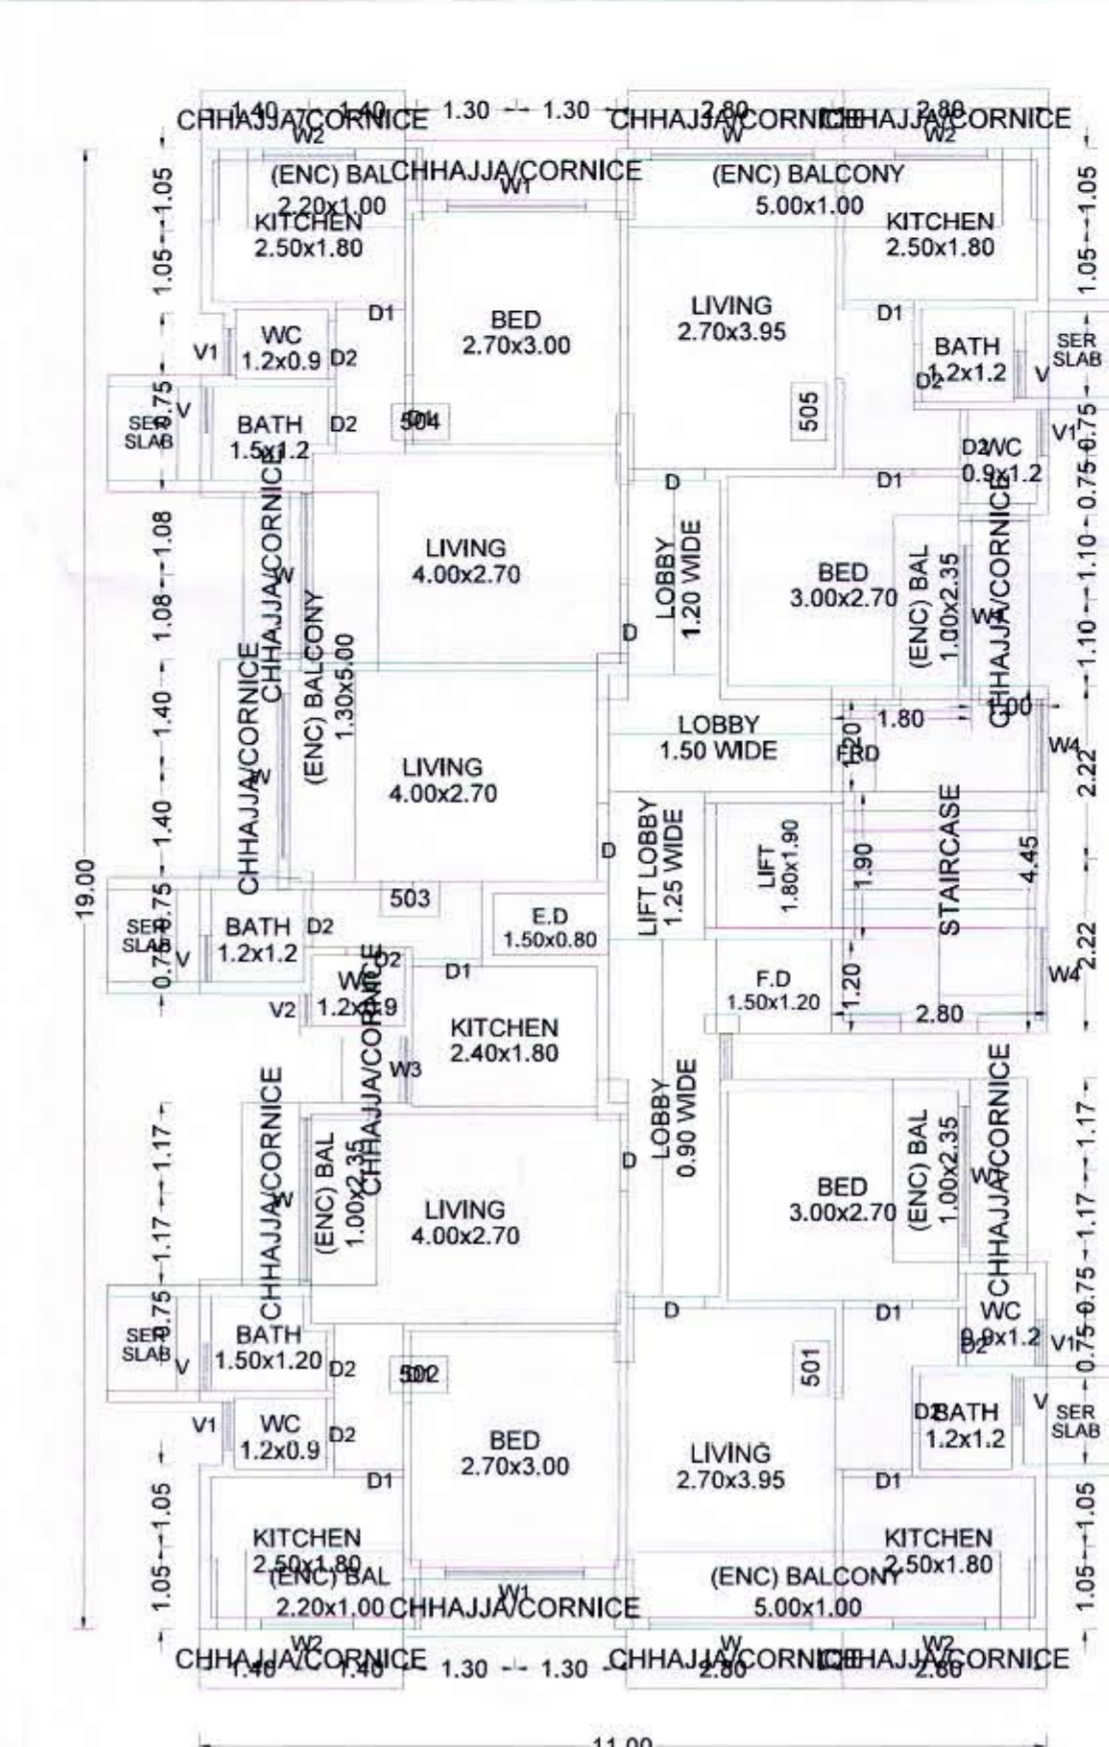

FIFTH FLOOR PLAN

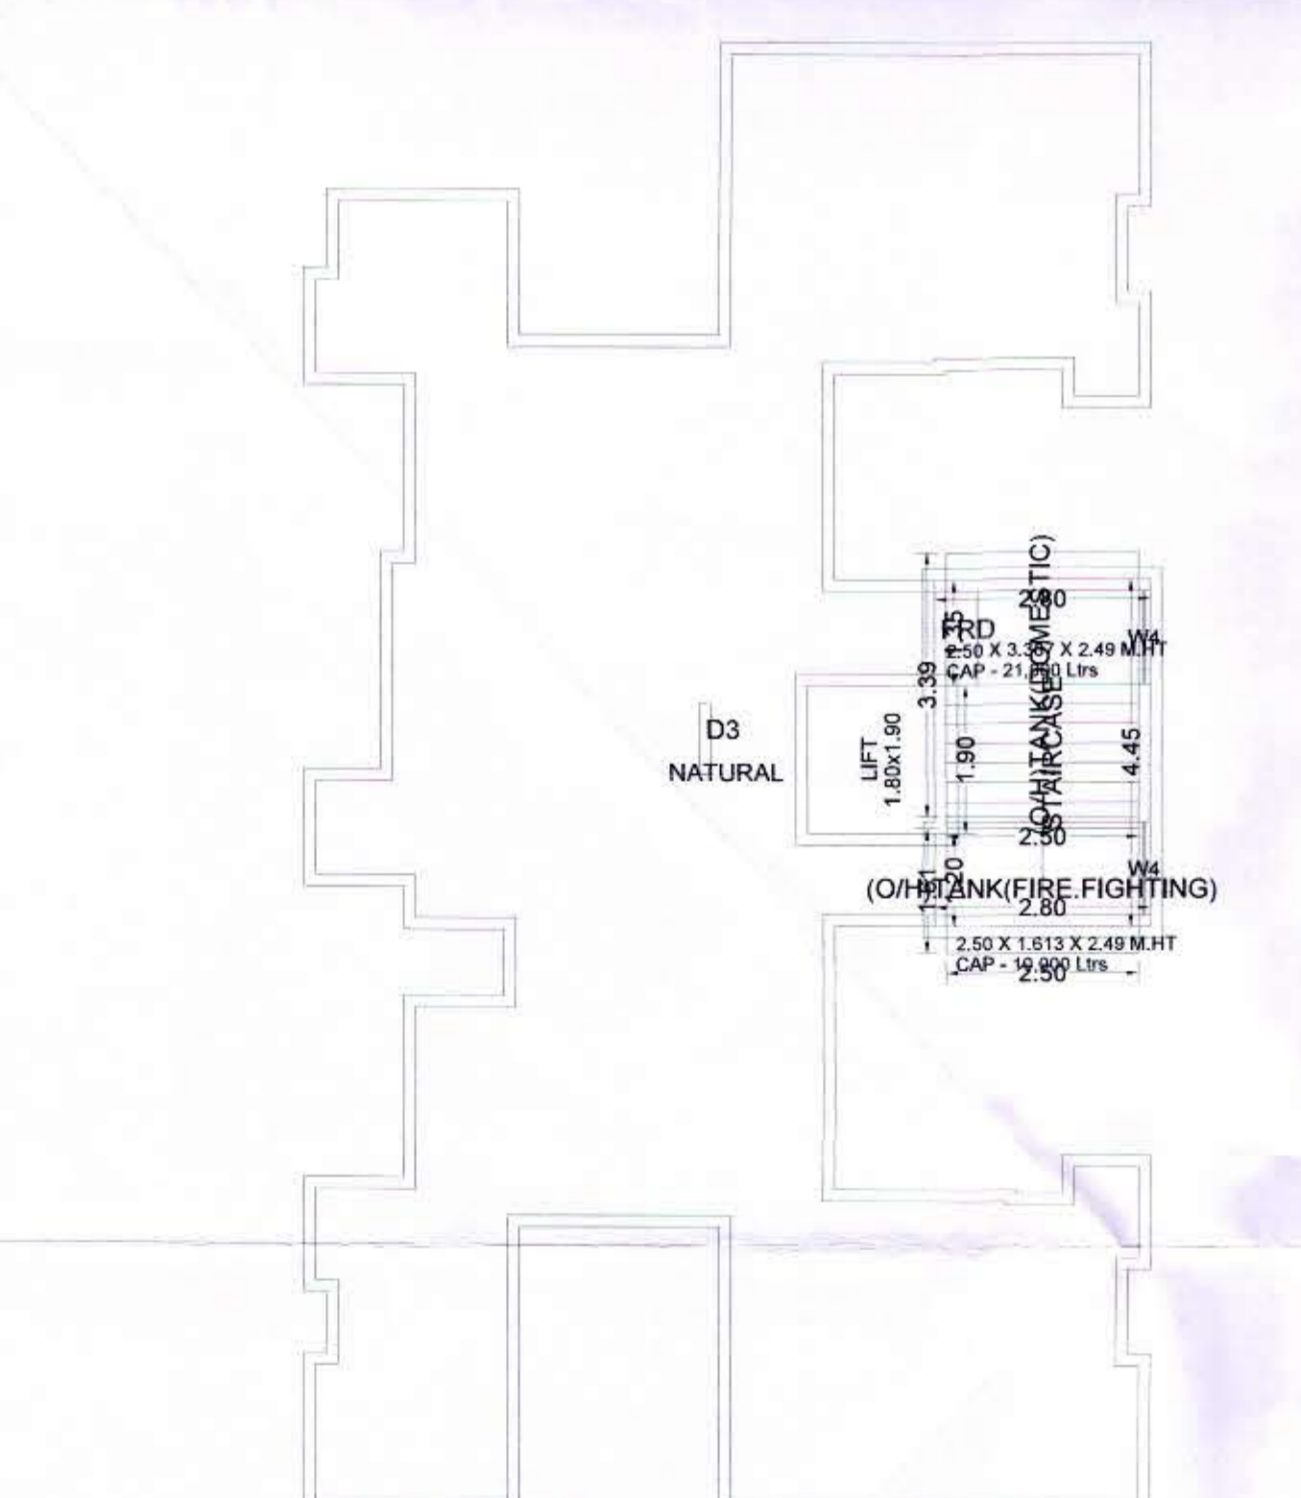


TERRACE FLOOR PLAN

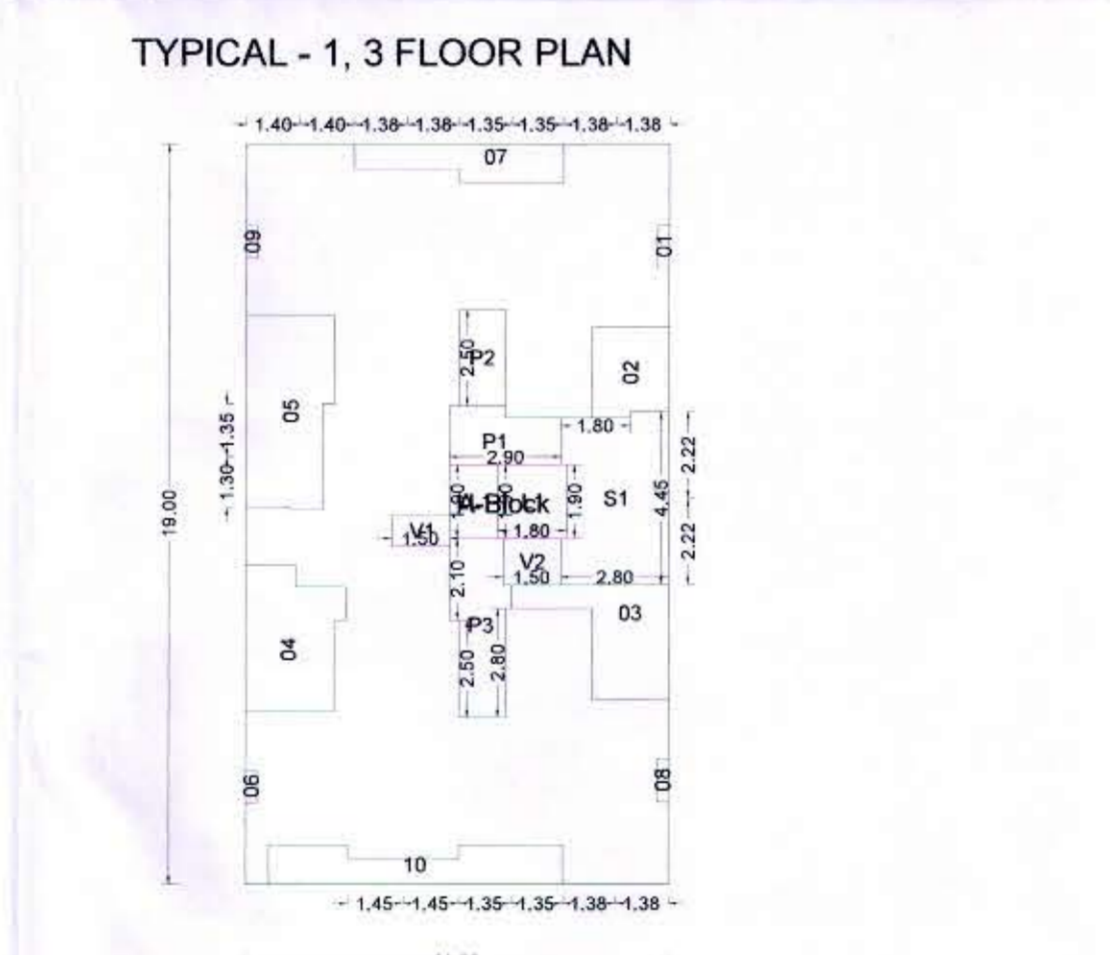

POLYGON	SIZE	AREA
A-Block	11.00 X 19.00	209.00
D1	0.30 X 1.10	0.33
D2	2.00 X 2.35	4.55
D3	---	7.16
D4	---	8.33
D5	---	10.63
D6	0.30 X 0.80	0.24
D7	---	4.49
D8	0.30 X 1.10	0.33
D9	0.30 X 0.80	0.24
D10	---	6.64
L1	1.80 X 1.90	3.42
V1	0.80 X 1.50	1.20
V2	1.20 X 1.50	1.80
P1	---	3.91
P2	1.20 X 2.50	3.00
P3	---	6.08
LL1	1.25 X 1.90	2.38
S1	2.65 X 4.45	11.90
Total	---	132.37



POLYGON	SIZE	AREA
A-Block	11.00 X 19.00	209.00
D1	0.30 X 1.10	0.33
D2	2.00 X 2.35	4.55
D3	---	7.16
D4	---	8.33
D5	---	10.63
D6	0.30 X 0.80	0.24
D7	---	4.49
D8	0.30 X 1.10	0.33
D9	0.30 X 0.80	0.24
D10	---	6.64
L1	1.80 X 1.90	3.42
V1	0.80 X 1.50	1.20
V2	1.20 X 1.50	1.80
P1	---	3.91
P2	1.20 X 2.50	3.00
P3	---	6.08
LL1	1.25 X 1.90	2.38
S1	2.65 X 4.45	11.90
Total	---	132.37

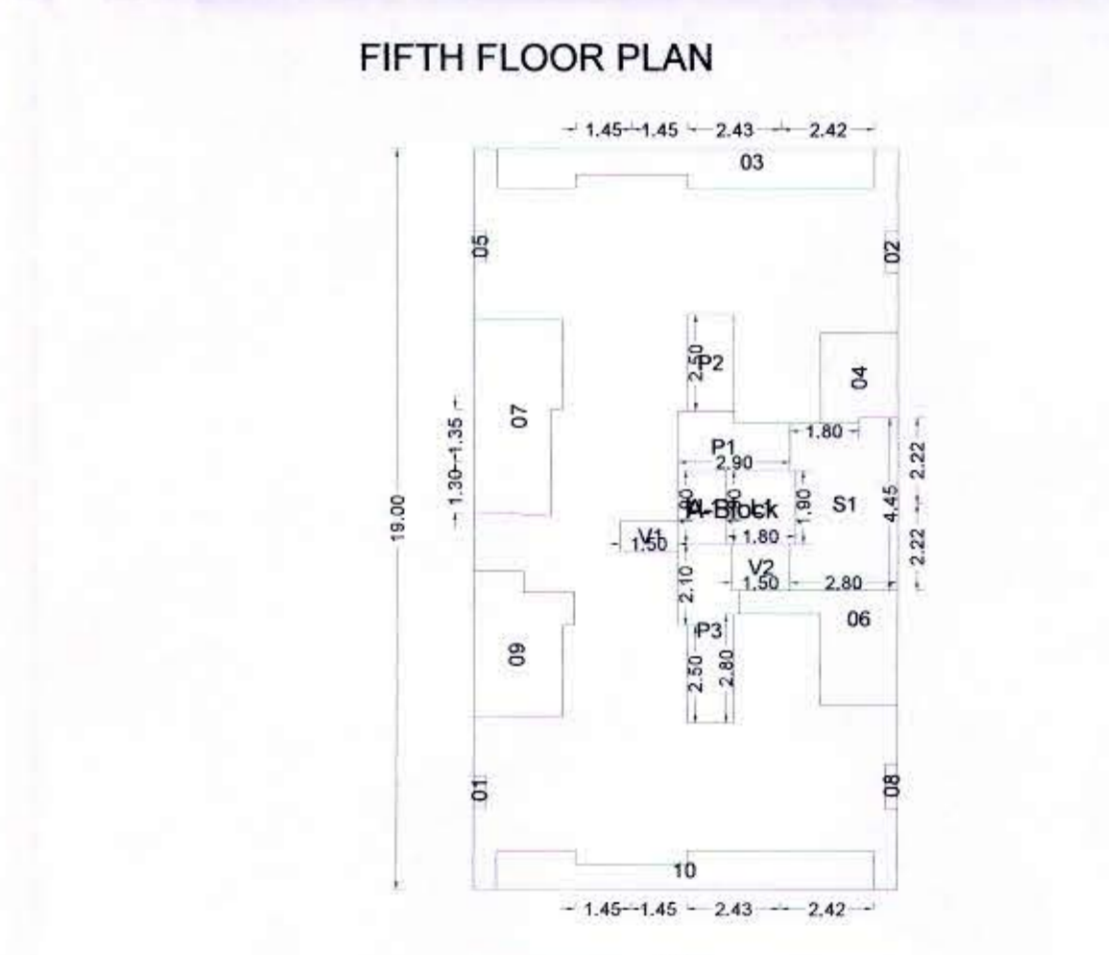

POLYGON	SIZE	AREA
A-Block	11.00 X 19.00	209.00
D1	0.30 X 0.80	0.24
D2	0.30 X 1.10	0.33
D3	---	8.78
D4	2.00 X 2.35	4.55
D5	0.30 X 0.80	0.24
D6	---	7.16
D7	---	10.63
D8	0.30 X 1.10	0.33
D9	---	8.33
D10	---	8.78
L1	1.80 X 1.90	3.42
V1	0.80 X 1.50	1.20
V2	1.20 X 1.50	1.80
P1	---	3.91
P2	1.20 X 2.50	3.00
P3	---	6.08
LL1	1.25 X 1.90	2.38
S1	2.65 X 4.45	11.90
Total	---	125.93

SEAL OF APPROVAL  
 APPROVED SUBJECT TO THE CONDITION MENTIONED IN the office letter  
 No. CIDCO/BP-15545/TPO(NM )/2018  
 Dated : 22-03-2018

APPROVED SUBJECT TO THE CONDITION MENTIONED IN This Office Letter  
 No. CIDCO/BP-15545/TPO(NM & K)/2017/2864  
 dtd. 12 Jul 2018  
 Document certified by PATIL MITHLESH JANARDHAN  
 Name : PATIL MITHLESH JANARDHAN  
 Designation : Associate Planner  
 Organization : CIDCO LIMITED  
 Date : 16-JUL-2018 18:37:17

Sr.Planner/Asso.Planner(BP)  
 CIDCO of Maharashtra Ltd.  
 Raighad Bhavan, 4th Floor.  
 Plot No.4, Sector-11.  
 CBD-Belapur, Navi Mumbai.

BUILDING: 1 (KAPILA)

OWNER'S NAME  
 M/s. Sai Devel... SAH DEVELOPERS  
 PROJECT INFORMATION  
 PLOT NO : 10 SECTOR NO. : 10  
 NODE : Talaja(New)

PROJECT TYPE:  
 CONSULTANT NAME  
 RAJESH RADHAKISHAN CHANDA  
 Regd. No. : CA865971

JOB NO.	DRG.NO.	SCALE	DRAWN BY/CHECKED BY
		1:100	
INWARD NO.	CIDCO/BP-15545/TPO(NM)/2018	DATE	22-03-2018
KEY NO.	5-9711-111	SHEET NO.	2 / 4