

PROPOSED RESIDENTIAL BUILDING ON LAND BEARING S.NO.49 H.NO.42 AT VILLAGE: KAMATGHAR, TAL-BHWANDI, DIST,THANE FOR :- M'S MAITRI & MAITRI (P/A HOLDER'S)

STAMP FOR APPROVAL



Handwritten notes and signatures at the top right.



SECTION AT A-A OF BLDG.1 COMMERCIAL


PARKING STATEMENT OF BLDG. Table with columns: S.NO, FLAT AREA, NO. FLAT, RES. PARK, PROPOSED.

FIRST FLOOR AREA OF BLDG.1 COMM. BLOCKS

Table listing areas for commercial blocks A1 through Q, including dimensions and area calculations.

FIRST FLOOR AREA OF BLDG.1 RESIDENTIAL

Summary table for residential first floor area, showing A1 and A2 areas and total.

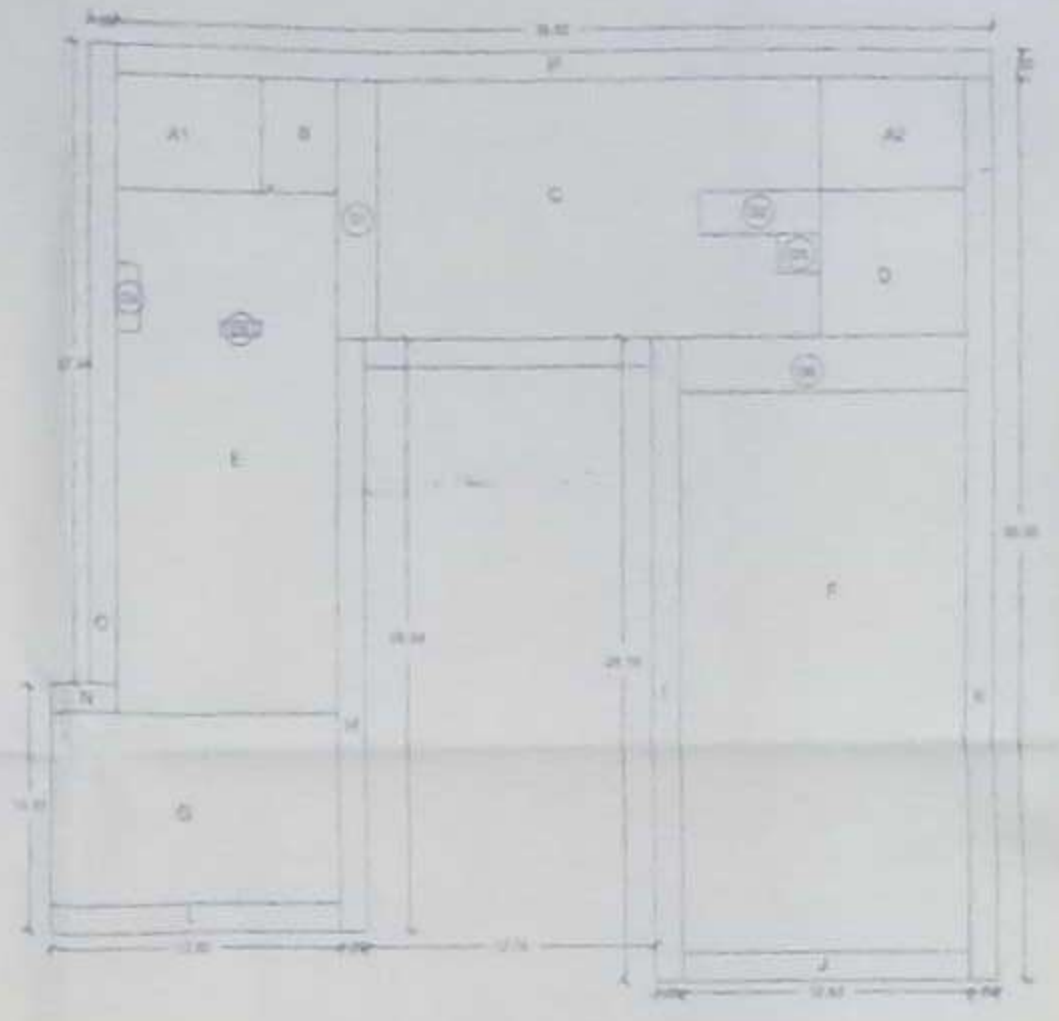


L.I.G. & M.I.G. SCHEDULE table with columns: L.I.G. (30-40 SQ.M), REQUIRED NO. OF FLATS, PROVIDED NO. OF FLATS.

TOTAL AREAS OF BUILDINGS RESIDENTIAL AND COMMERCIAL


Table summarizing total areas for residential and commercial buildings across different floors.

AREA STATEMENT


Area Statement table detailing various area deductions and additions, such as road set back, reserved area, and floor space index.

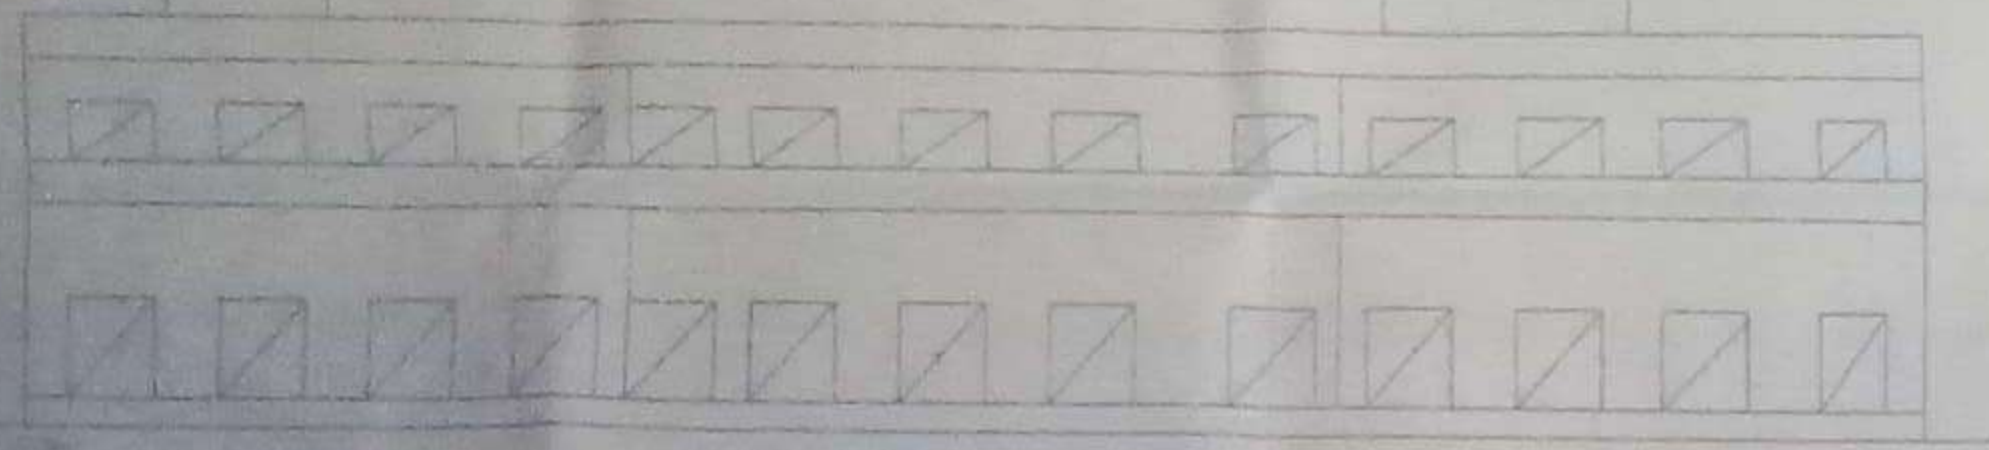

FRONT ELEVATION OF BLDG.1 COMM. SCALE: 1:100

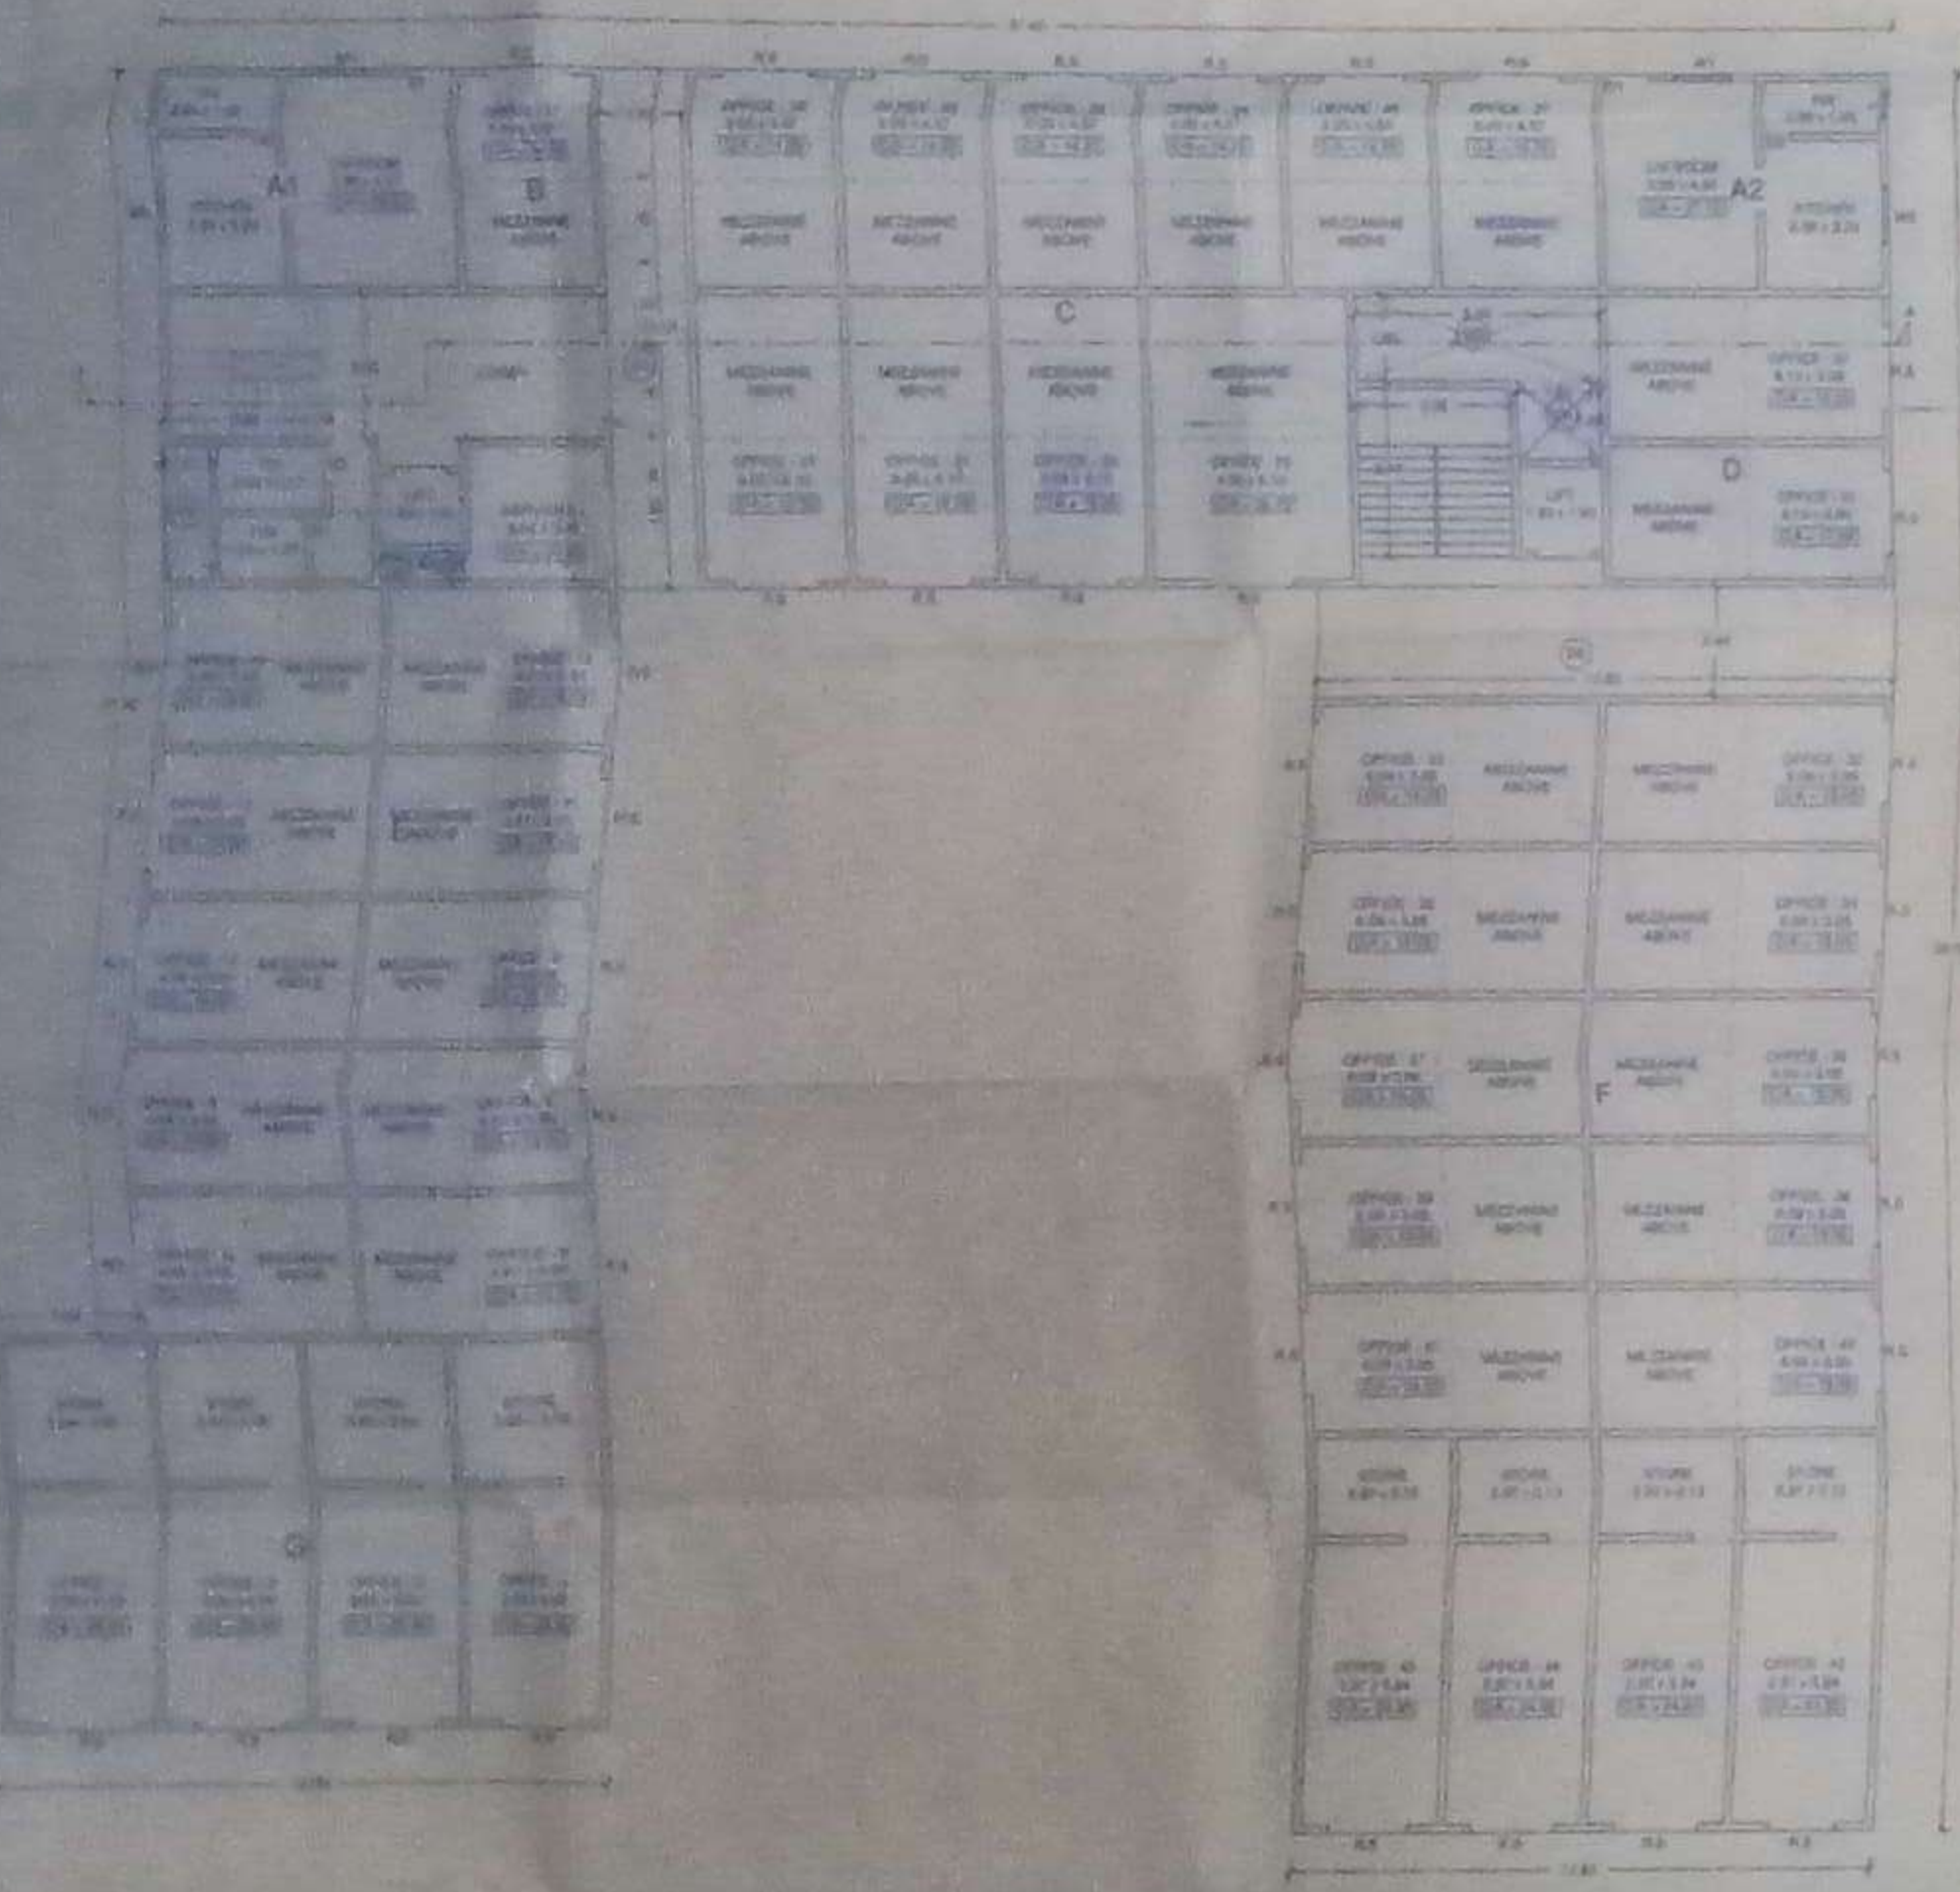


GROUND FLOOR PLAN OF BLDG.1 COMM. SCALE: 1:100

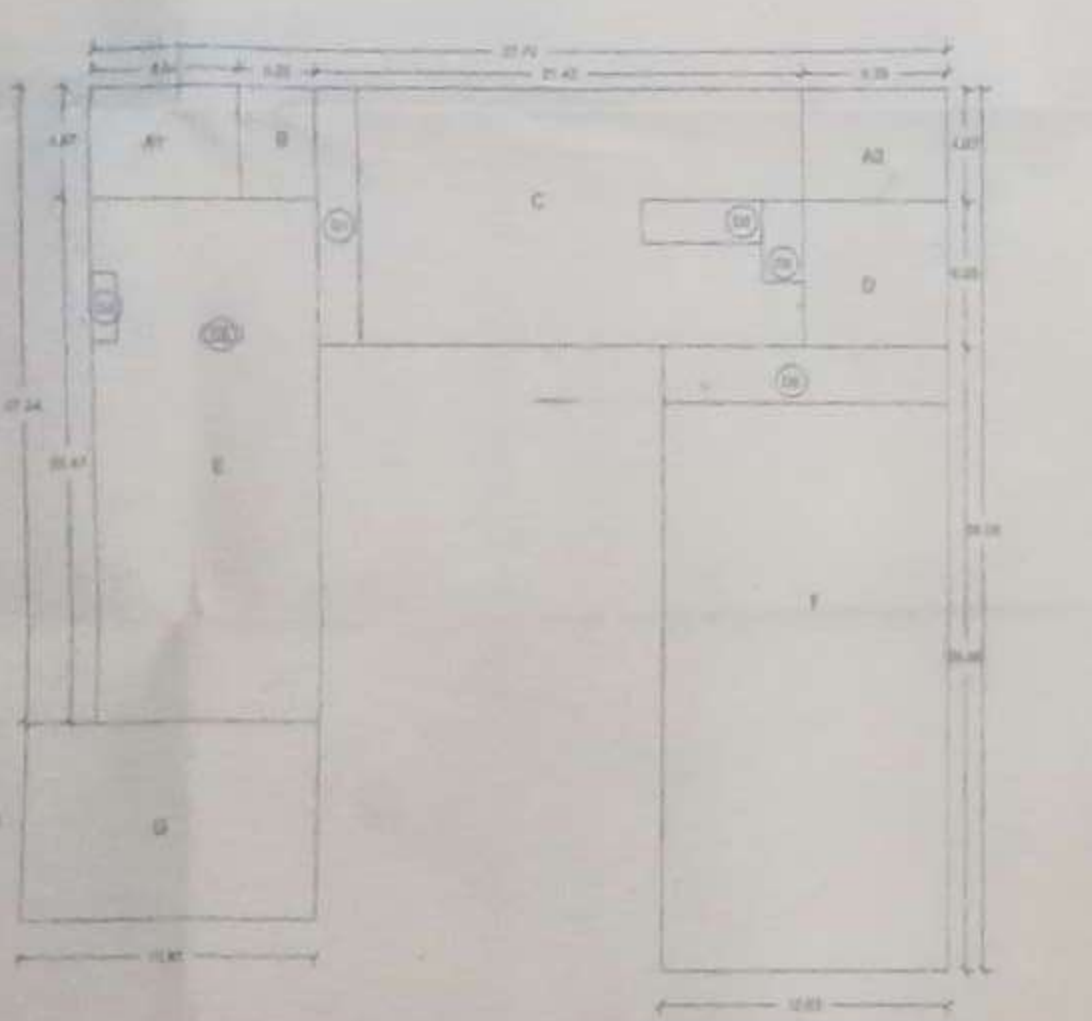

GROUND FLOOR AREA OF BLDG.1 RESIDENTIAL

GROUND FLOOR AREA OF BLDG.1 COMM. BLOCKS

Table listing areas for commercial ground floor blocks B through Q, including dimensions and area calculations.

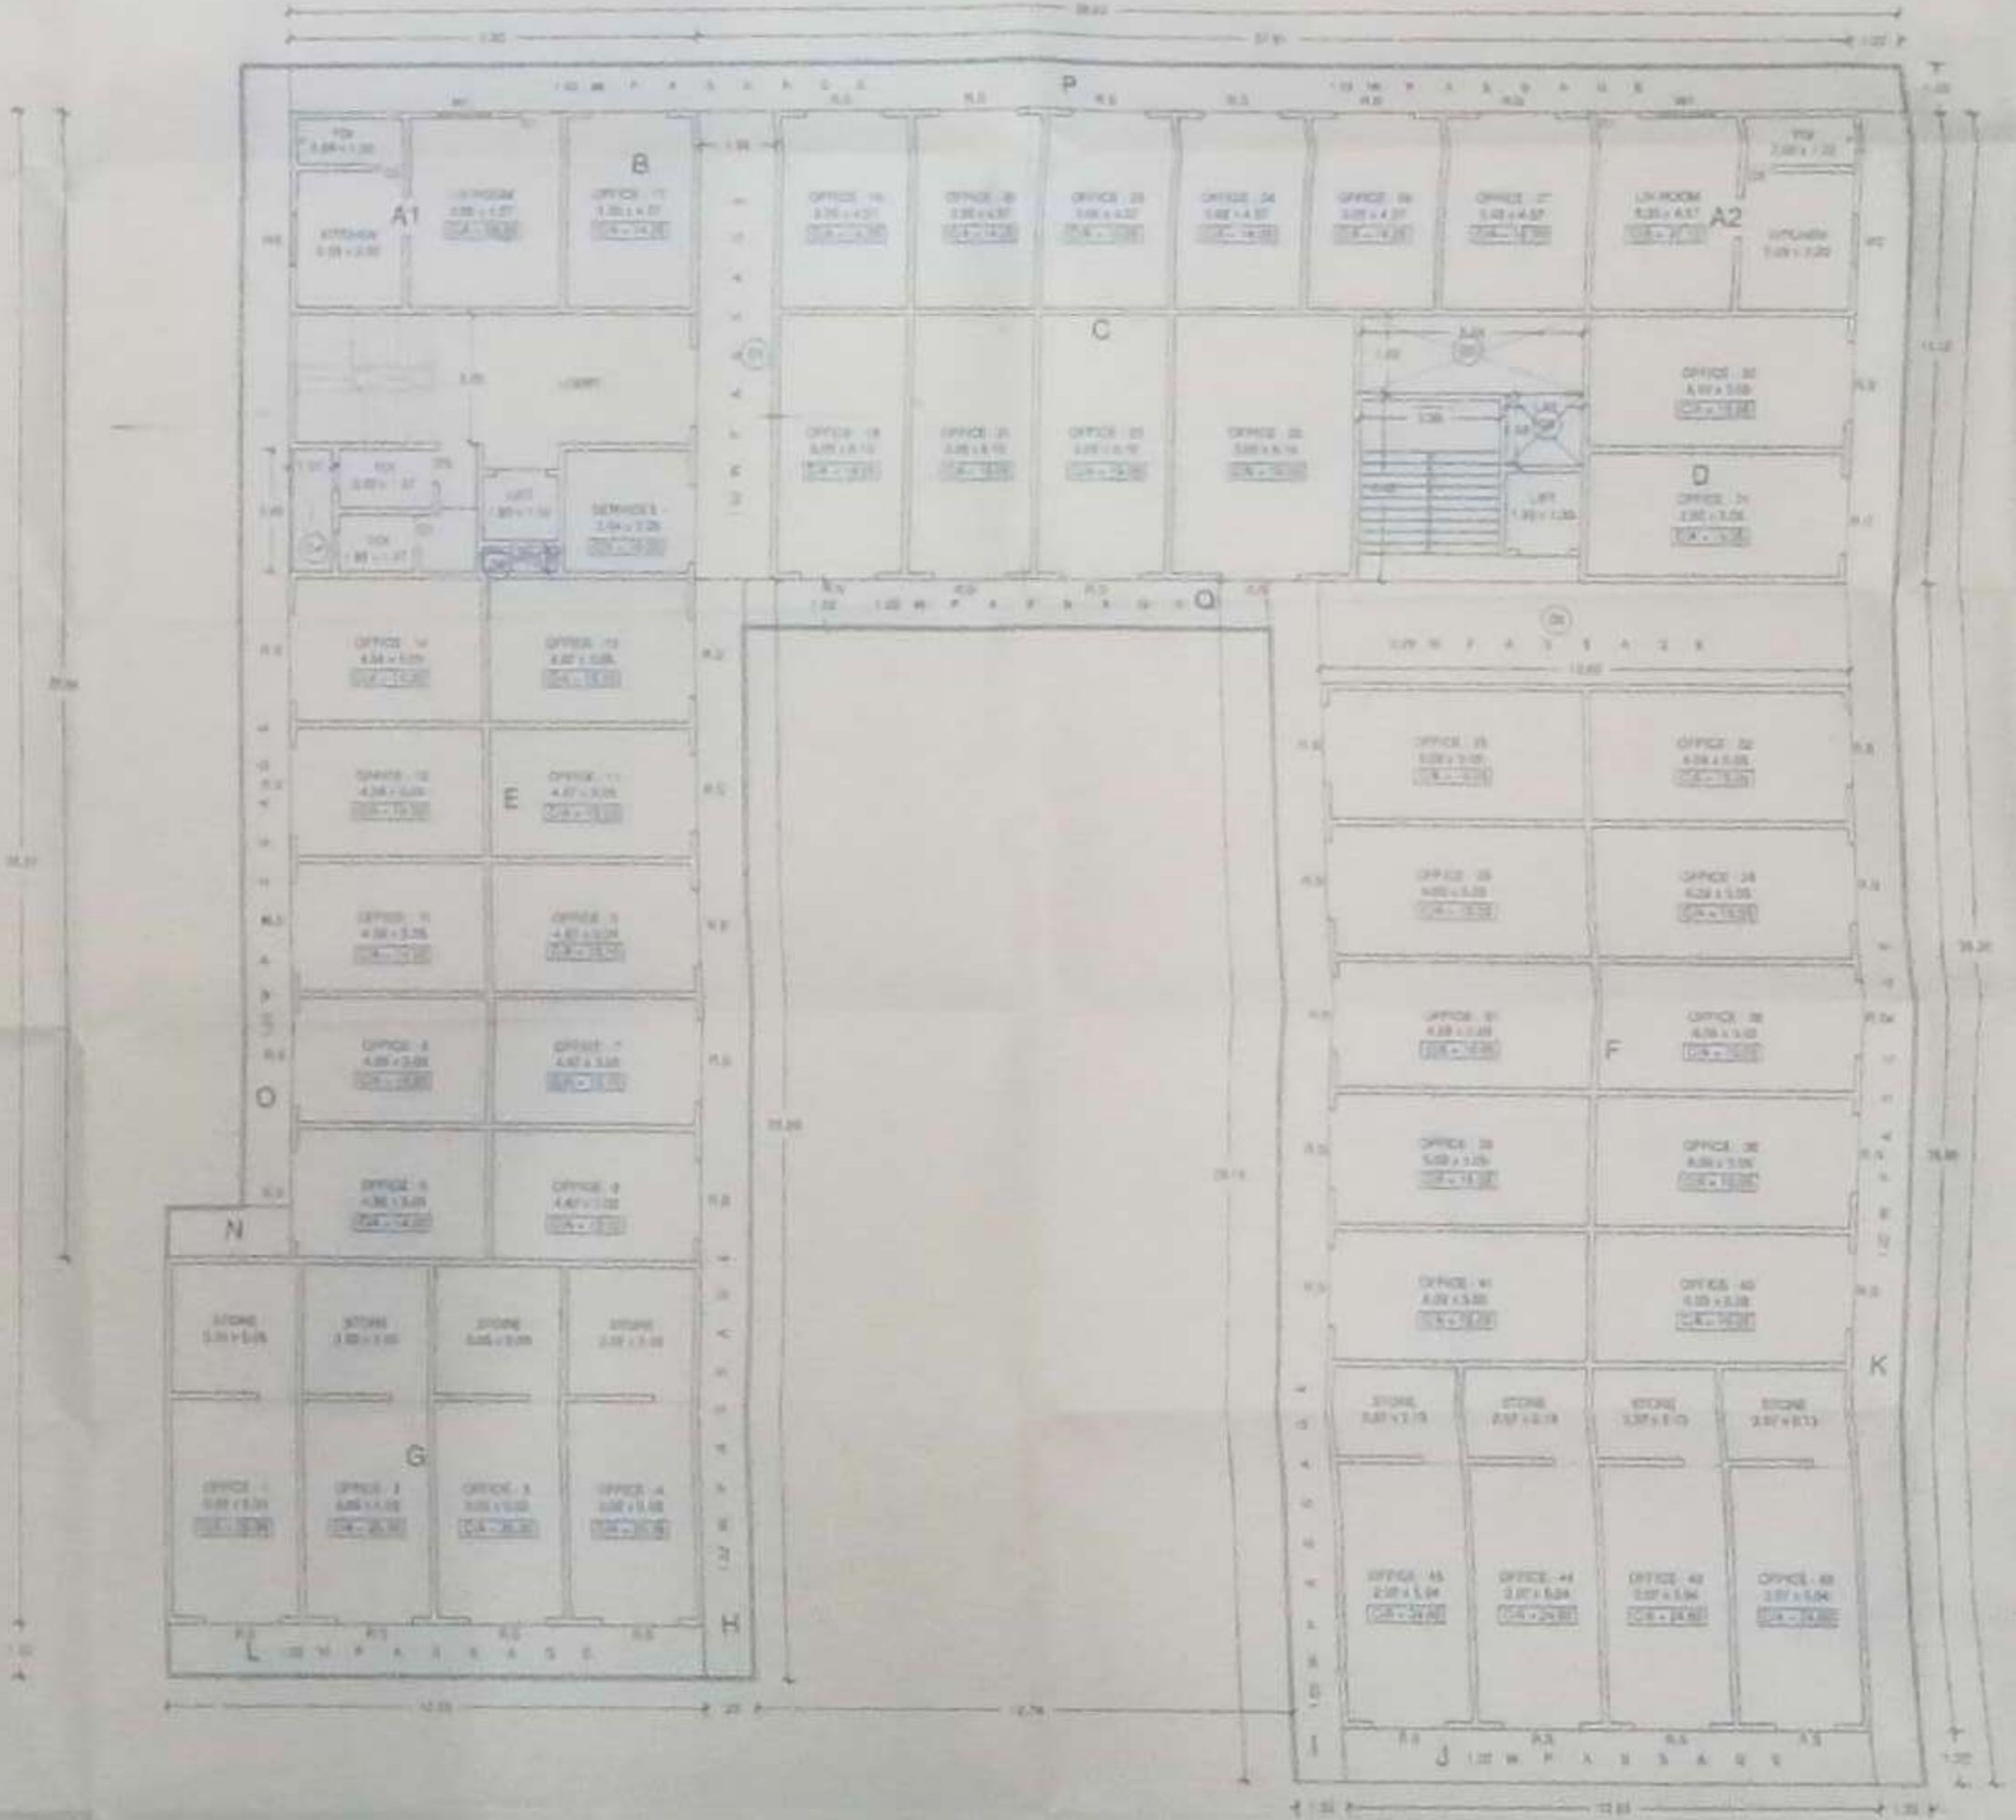

FIRST FLOOR PLAN OF BLDG.1 COMM. SCALE: 1:100

PROPOSED RESIDENTIAL BUILDING ON LAND BEARING S.NO.49 H.NO.42 AT VILLAGE: KAMATGHAR, TAL-BHWANDI, DIST,THANE FOR :- M'S MAITRI & MAITRI (P/A HOLDER'S)

OWNER'S NAME & SIGNATURE

- List of owner names and signatures: 1) SHRI. VISHNU VITHAL CHOUDHARY, 2) SHRI. RAJAN VITHAL CHOUDHARY, etc.

ARCHITECTS SIGNATURE

Architect details: MIYAJI & ASSOCIATES, ARCHITECT & INTERIOR DESIGNER.