


ABHIJIT A. MEHTA
RAY CONSULTANTS
LIC. NO. MZ0015
PROJECT CONSULTANT & LIC. SURVEYOR
101, BATTERY ROAD, 4TH FLOOR, (W)
MUMBAI 400 033

FITNESS CENTRE AREA STATEMENT

A	22.21	X	8.53	X	1.10	=	211.69	SQ.MT
B	02.63	X	2.26	X	1.10	=	6.64	SQ.MT
TOTAL ADDITION								= 218.33 SQ.MT
DEDUCTIONS								
1	0.88	X	8.08	X	2.10	=	18.27	SQ.MT
2	8.98	X	1.15	X	1.10	=	1.10	SQ.MT
3	0.83	X	1.20	X	3.10	=	3.10	SQ.MT
TOTAL DEDUCTION								= 22.47 SQ.MT
TOTAL AREA OF FITNESS CENTRE								= 195.86 SQ.MT

BIG PARKING	13 NOS.	SMALL PARKING	08 NOS.	TOTAL PARKING	21 NOS.
-------------	---------	---------------	---------	---------------	---------

AREA DIAGRAM FITNESS CENTRE

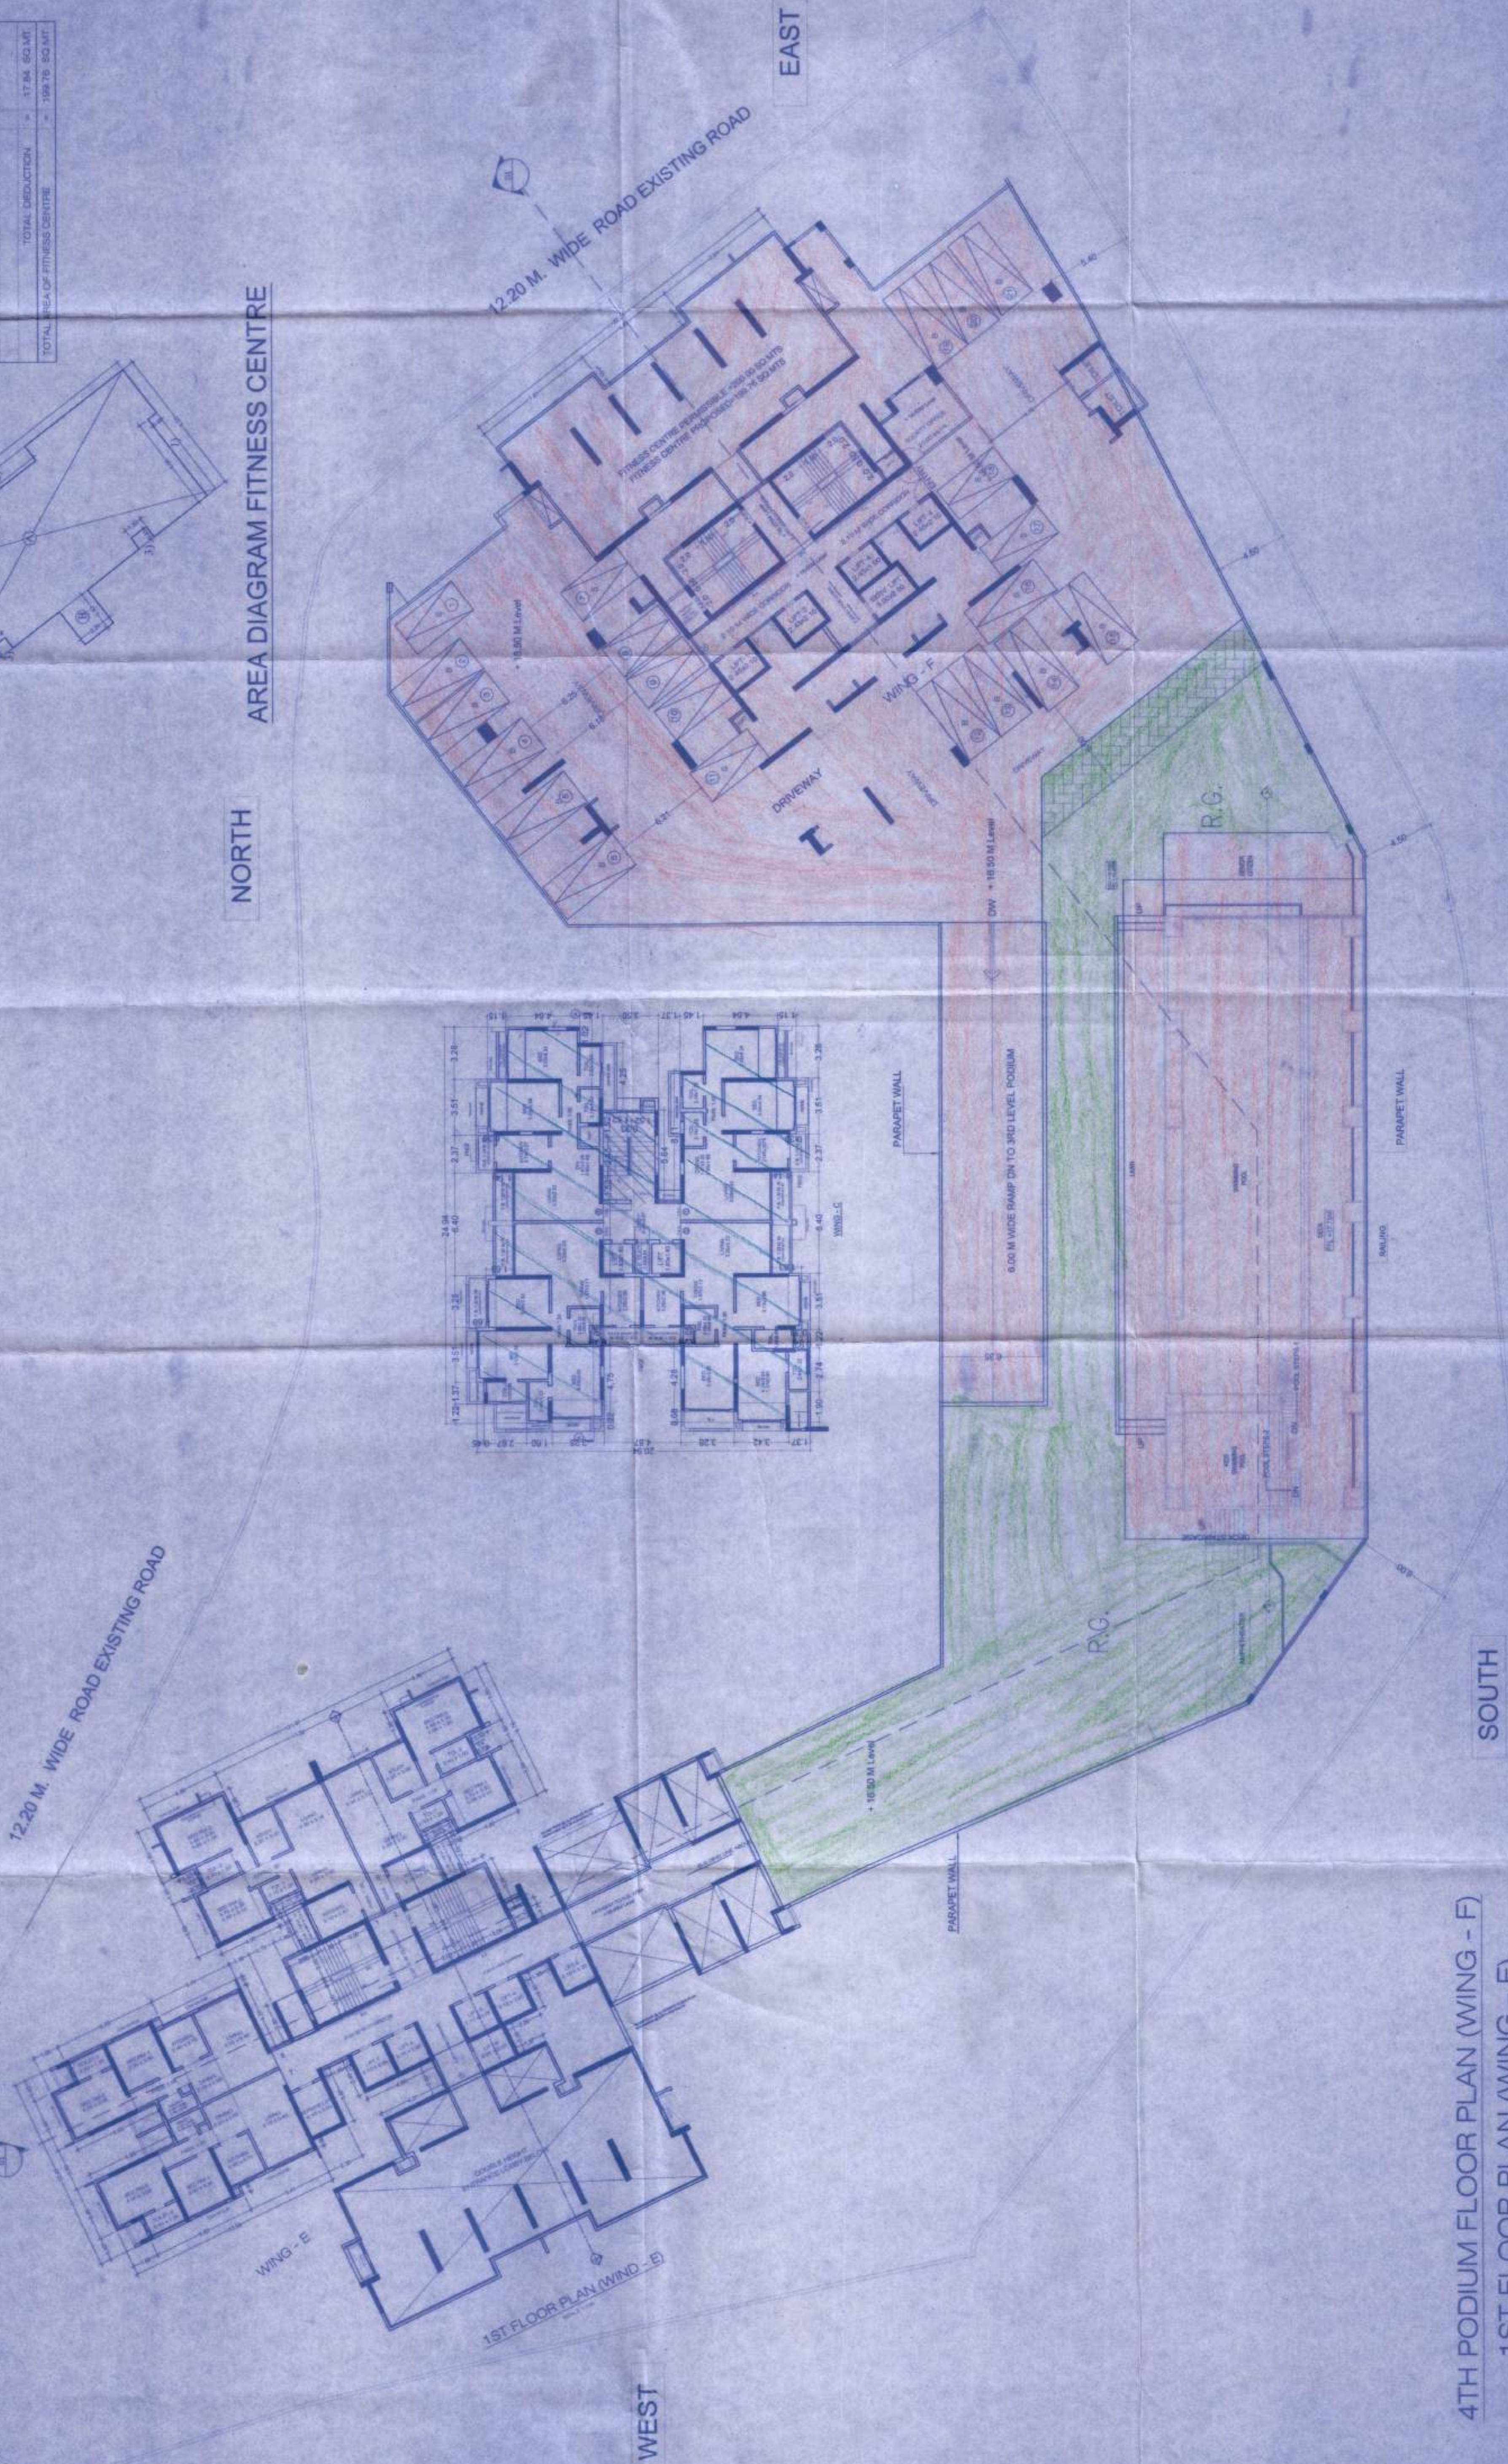

4TH PODIUM FLOOR PLAN (WING - F)
1ST FLOOR PLAN (WING - E)

+ 16.50 M LEVEL
SCALE 1:200