

**PROFORMA - B**

**CONTENTS OF SHEET**

STILT / GROUND FLOOR PLAN 23 MAY 2016

STAMP OF DATE OF RECEIPT OF PLAN


THIS CANCELS APPROVAL OF THE PREVIOUS PLANS SANCTIONED UNDER NOS. CHE/A-583/BJWS/AR DATE 4-11-2015

CHE A-583/BJWS/AR APPROVED SUBJECT TO THE CONDITION MENTIONED IN THE ACCOMPANYING OFFICE LETTER J-03

EXECUTIVE ENGINEER BLDG. PROPOSAL (W.S.R.) BHIMAN MURGAI MAHANAGAR PALIKA

124 MAY 2016

S.E.B.P.(R/N)

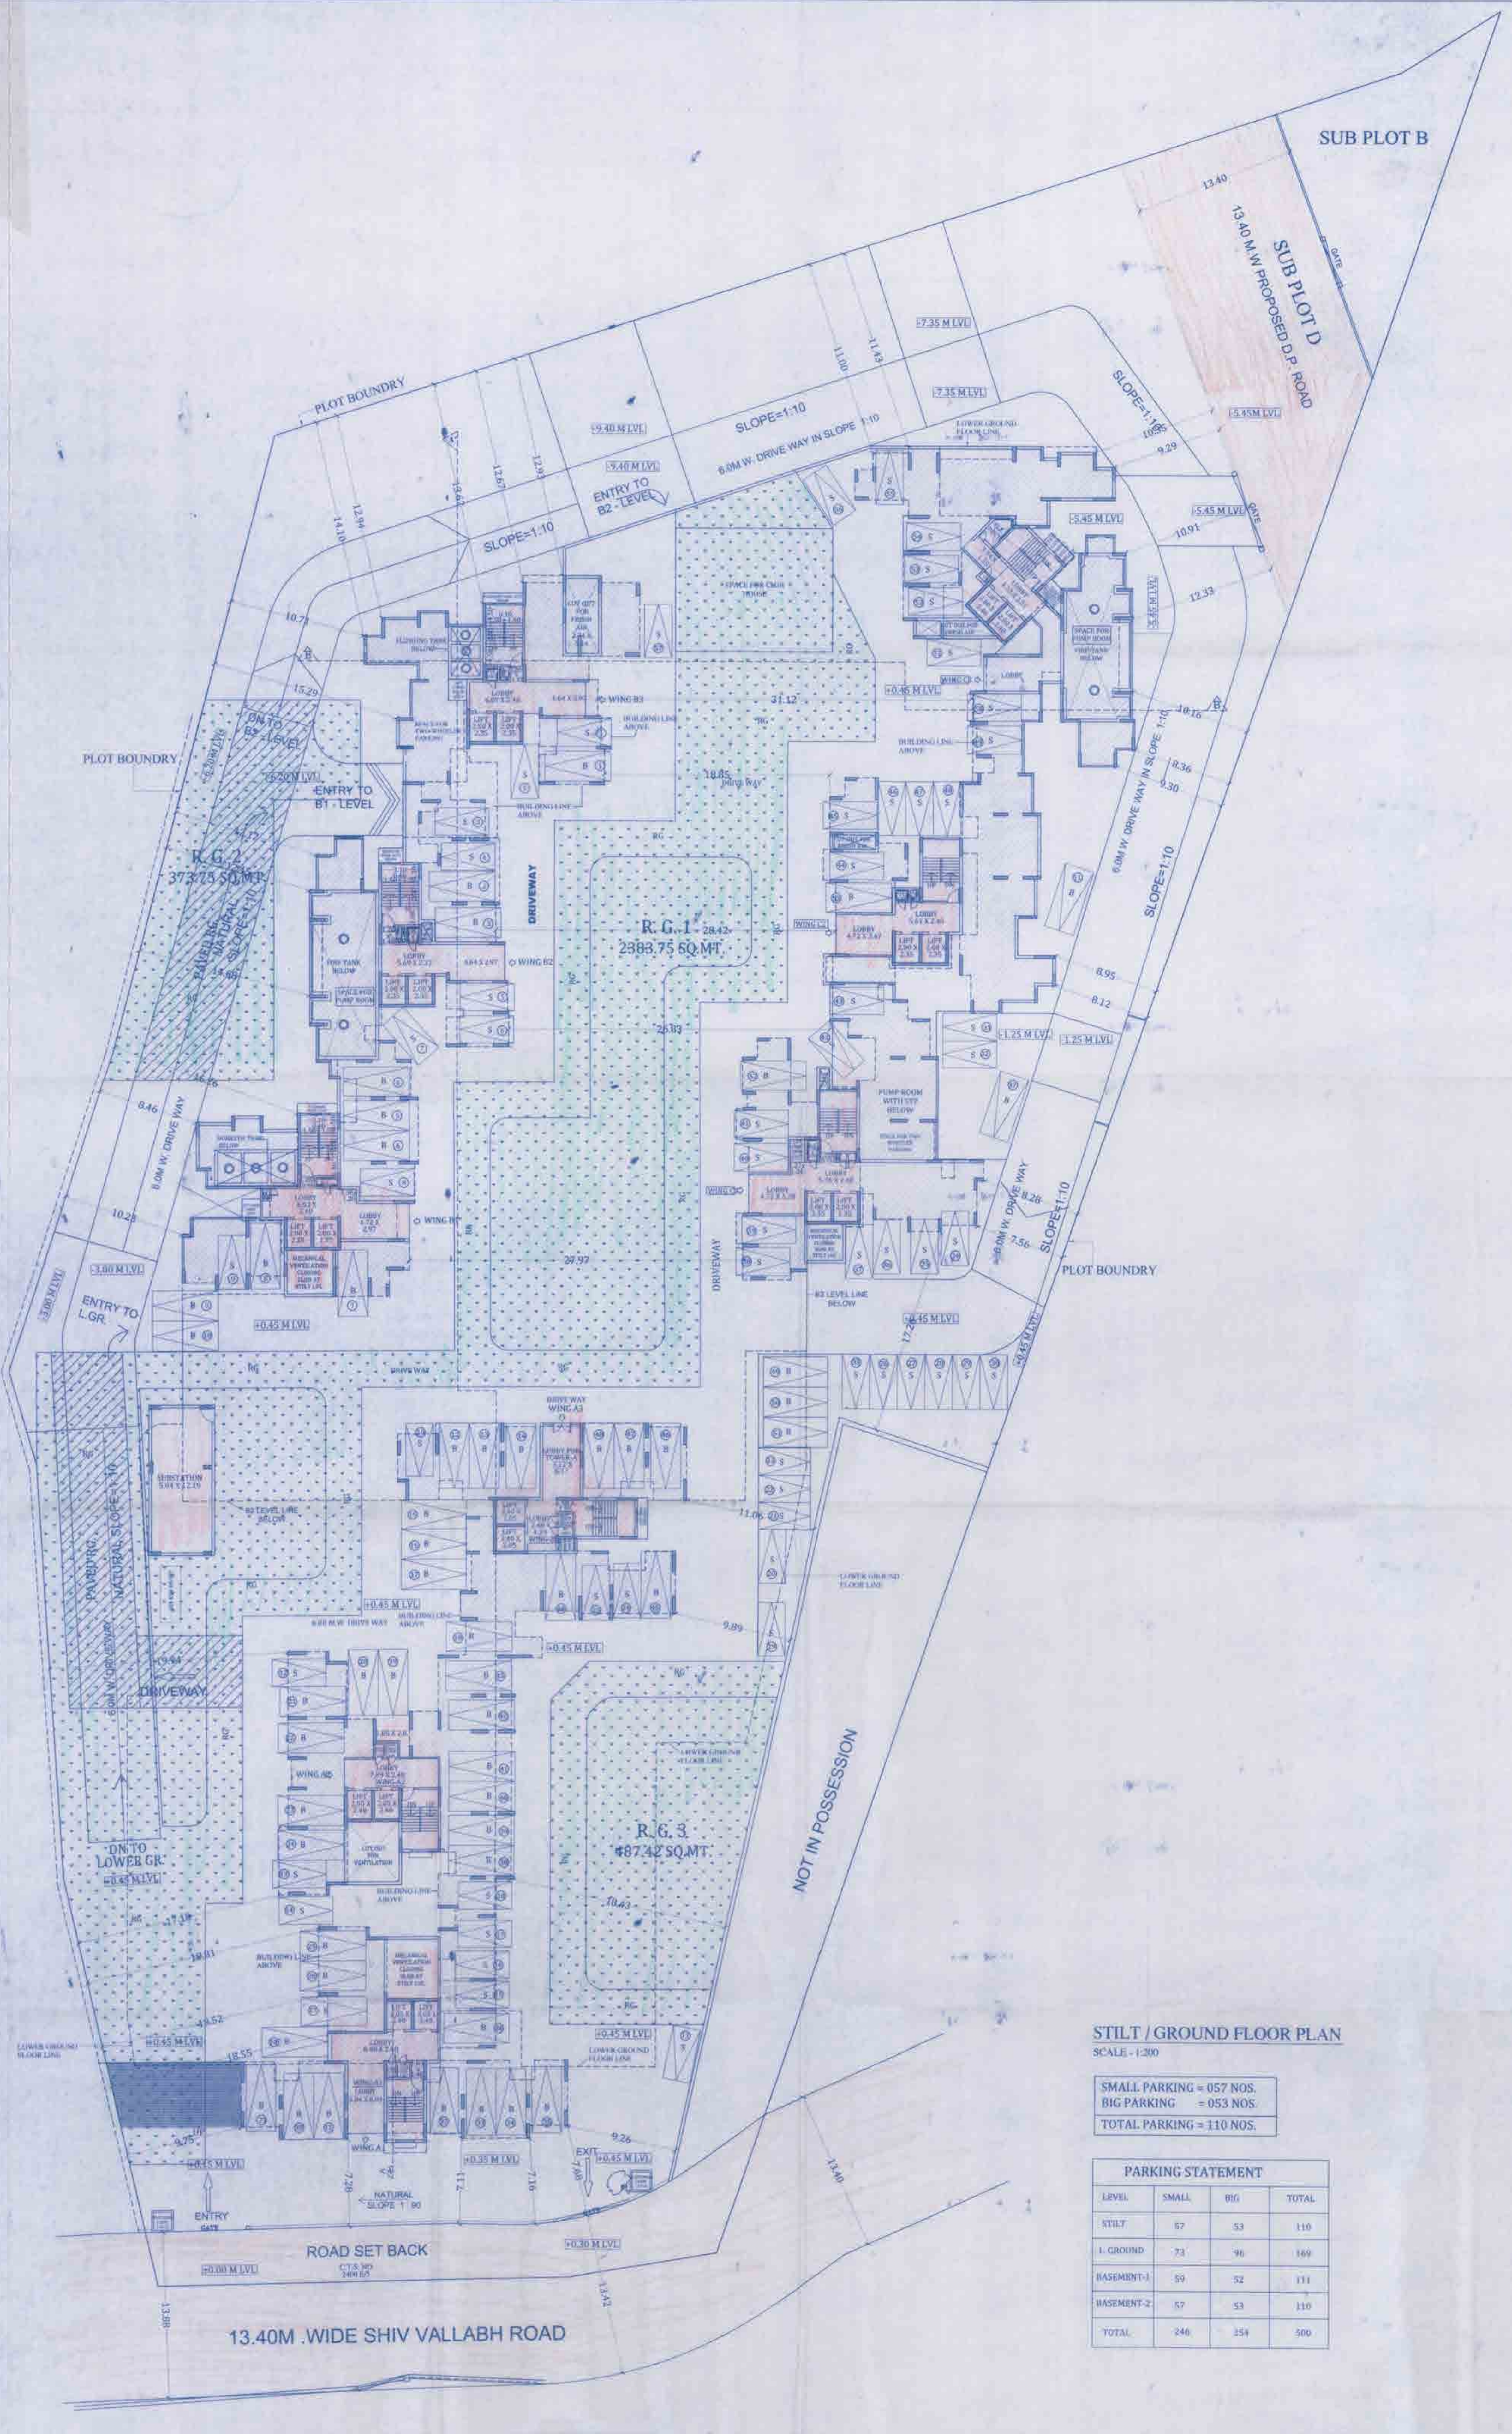

**STILT / GROUND FLOOR PLAN**  
SCALE - 1:200

SMALL PARKING = 057 NOS.  
BIG PARKING = 053 NOS.  
TOTAL PARKING = 110 NOS.

PARKING STATEMENT			
LEVEL	SMALL	BIG	TOTAL
STILT	57	53	110
I. GROUND	73	96	169
BASEMENT-1	59	52	111
BASEMENT-2	57	53	110
TOTAL	246	254	500

STAMP OF DATE OF APPROVAL OF PLAN

**DESCRIPTION OF PROPOSAL & PROPERTY**

PROPOSED RESIDENTIAL BLDG. ON PLOT BEARING CTS NO. 2400/7E IN VILLAGE DALHISAR, TAL. BOBROWALI IN R. WARD MUMBAI - 400059

NORTH	JOB. NO.	DRG. NO.	DRAWN BY
		0215	
	SCALE	DATE	CHECKED BY
	1:200		

REVISIONS DESCRIPTION:

NAME OF THE OWNER: MA. SHRETI INFRAWORLD PVT. LTD. SIGNATURE: [Signature]

NAME & ADDRESS OF LICENSED SURVEYOR (L.S.): SIGNATURE: [Signature]

SPACE ARCHITECTS  
11-10A, Netaji Building,  
Mumbai Corporate Link Road  
Mumbai (W), Mumbai - 400 080

PRODUCED BY AN AUTODESK EDUCATIONAL PRODUCT

PRODUCED BY AN AUTODESK EDUCATIONAL PRODUCT








THIS CANCELS APPROVAL OF THE PREVIOUS PLANS SANCTIONED UNDER CASE CHUB P-502/B/SADAR DATE 5-11-2015

APPROVED SUBJECT TO THE CONDITIONS MENTIONED IN THE APPROVAL OFFICE LETTER

PROPOSAL FOR THE PROJECT: REHMAN MUMBAI SAHANAGAR PALKA

DATE 12-4 MAY 2016  
S.E.P.(R/N)

STAMP OF DATE OF APPROVAL OF PLAN

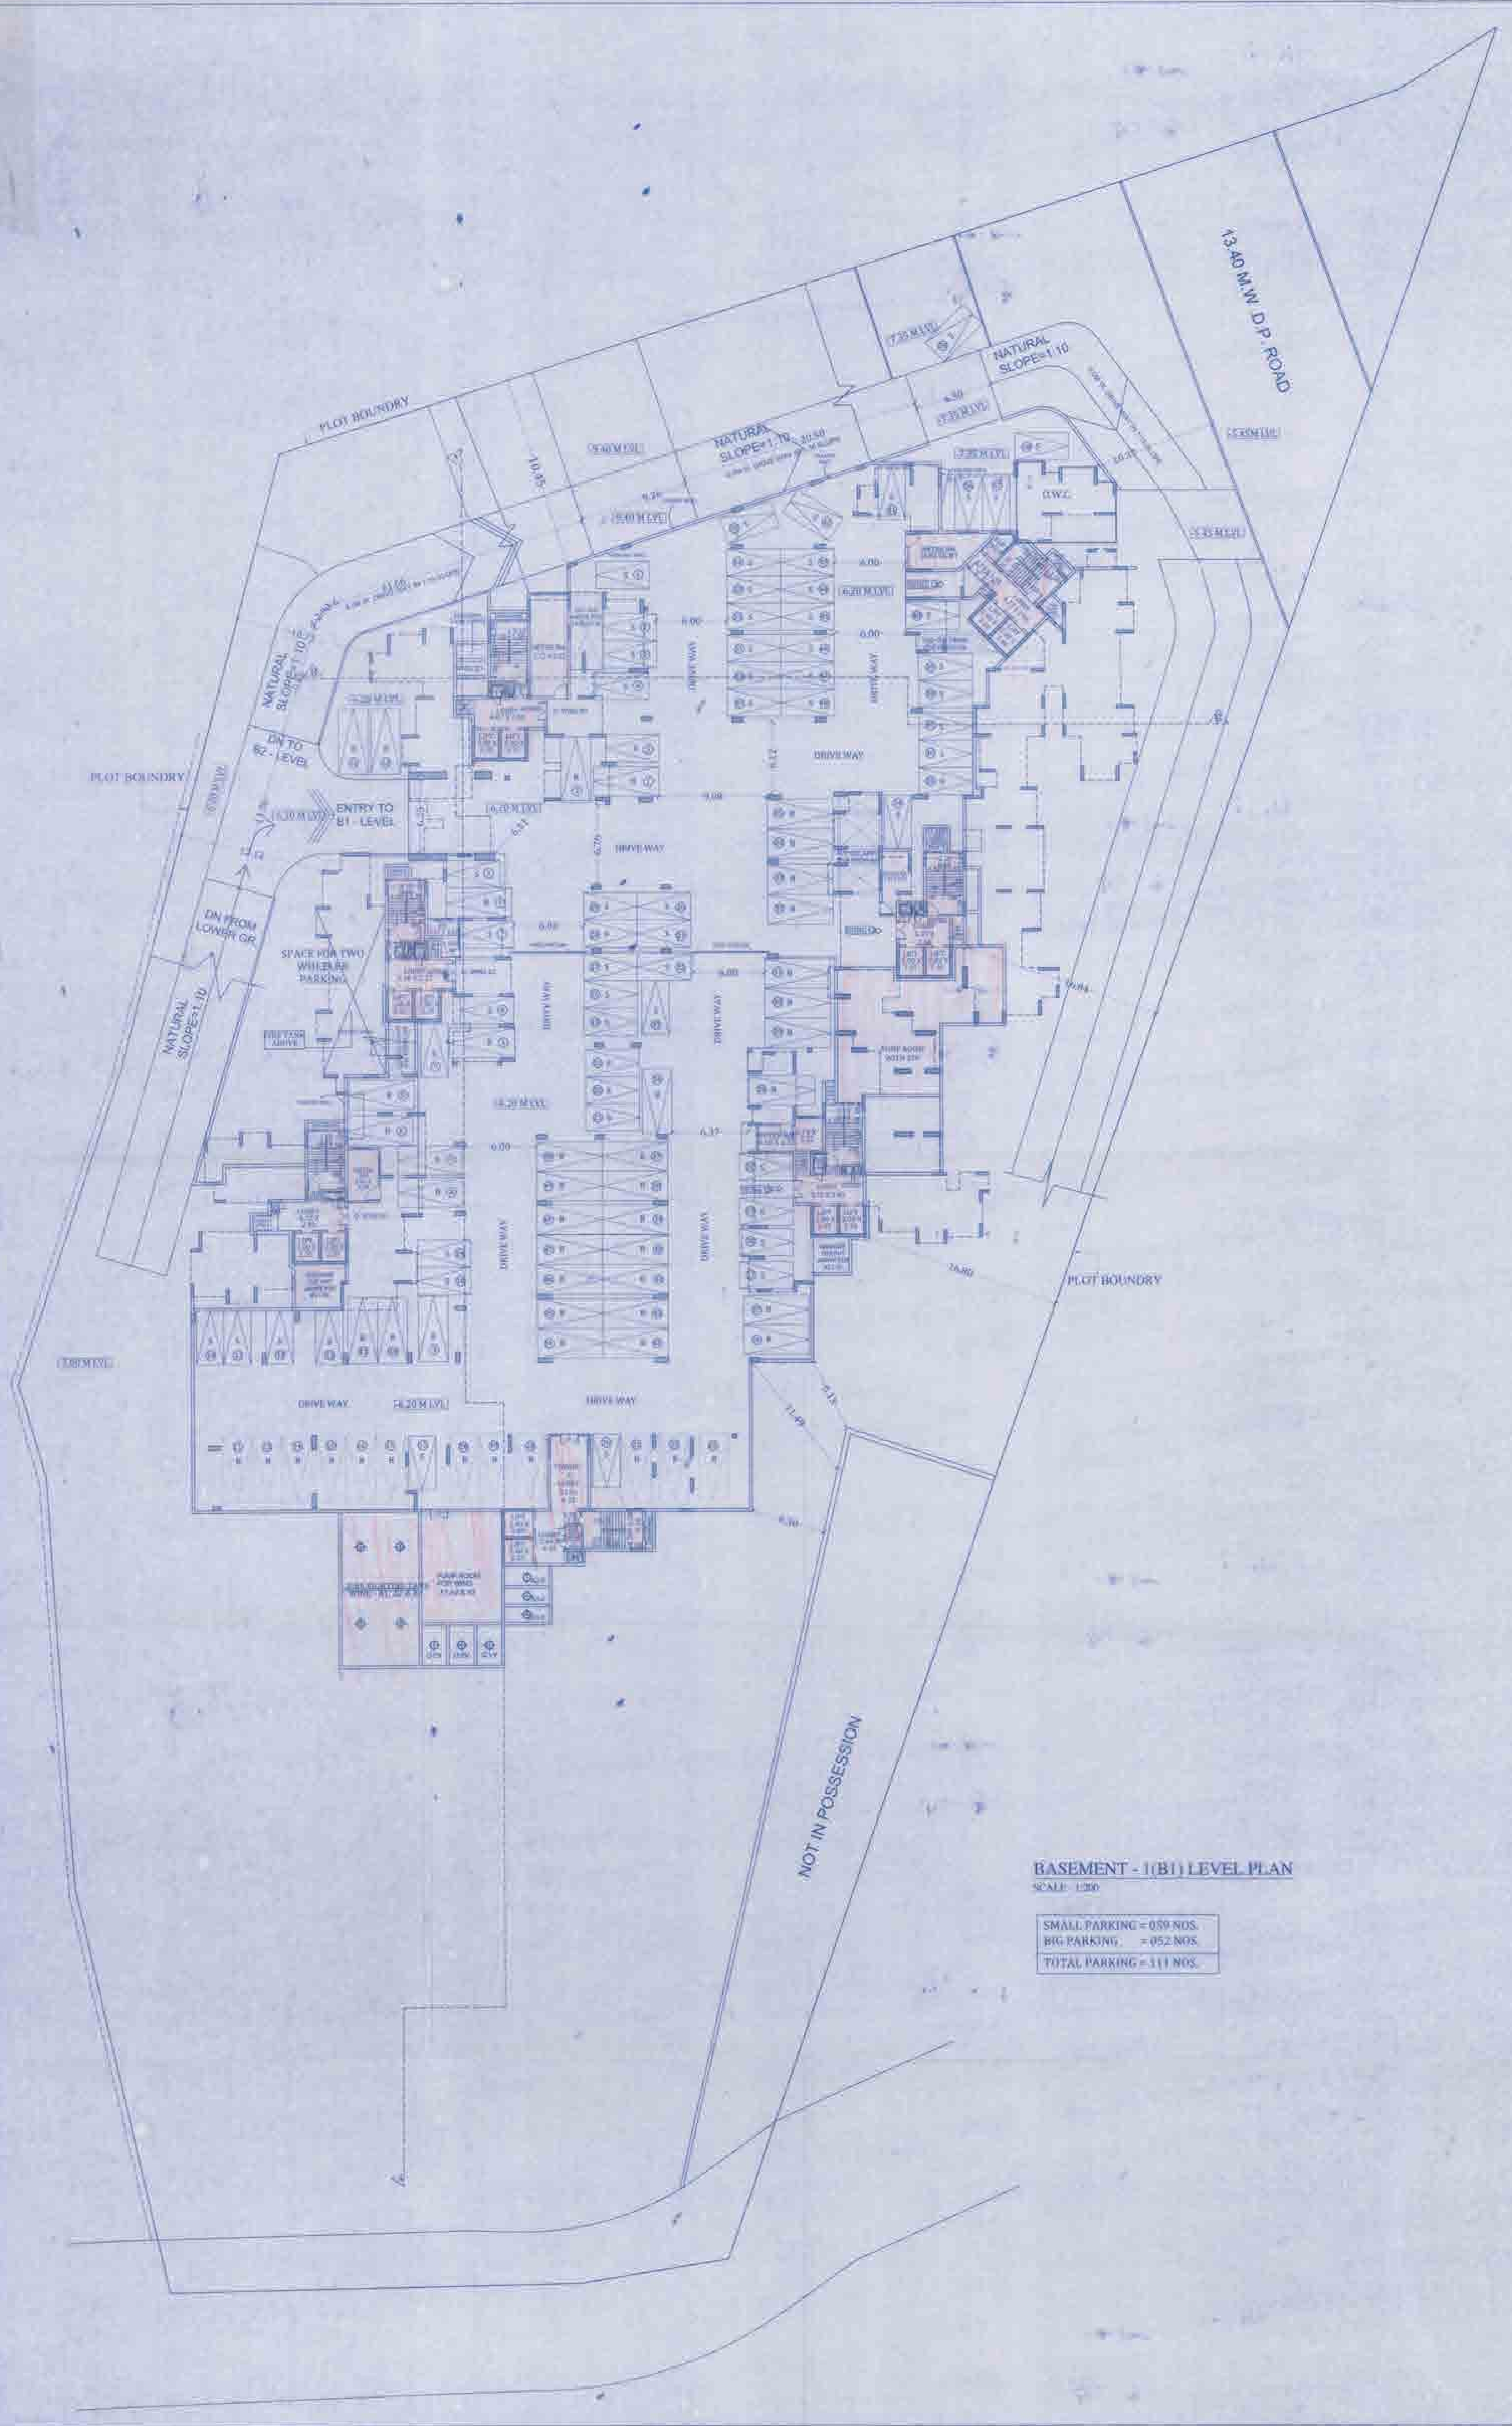

**BASEMENT - 1 (B1) LEVEL PLAN**  
SCALE: 1:200

SMALL PARKING = 059 NOS.  
BIG PARKING = 052 NOS.  
TOTAL PARKING = 111 NOS.

DESCRIPTION OF PROPOSAL & PROPERTY

PROPOSED RECONSTRUCTION WORK ON PLOT NO. 100, 101, 102, 1000

NORTH	JOB NO.	DRG. NO.	DRAWN BY
N	SCALE	DATE	CHECKED BY
	1:200		

REVISIONS: DESCRIPTION

NAME OF THE OWNER  
M/S. BHEEMDRAWAL PVT. LTD.

NAME & ADDRESS OF LICENSED SURVEYOR (L.S.)  
M/S. BHEEMDRAWAL PVT. LTD.




PRODUCED BY AN AUTODESK EDUCATIONAL PRODUCT

PRODUCED BY AN AUTODESK EDUCATIONAL PRODUCT



PROFORMA - B  
 CONTENTS OF SHEET  
 BASEMENT - 2(B2) LEVEL PLAN  
 STAMP OF DATE OF RECEIPT OF PLANS  
 THIS CANCELS APPROVAL OF THE PREVIOUS PLANS SANCTIONED UNDER NO. CHB/A/5183/2016/10/15  
 DATE 24-11-2016  
 CHB/A-5183/2016/10/15  
 APPROVED SUBJECT TO THE CONDITION MENTIONED IN THE ACCOMPANYING LETTER  
 EXECUTIVE ENGINEER (R/O), PROPOSAL  
 RAJAN KUMAR JAIN  
 24 MAY 2016  
 S.E.P.(R/N)

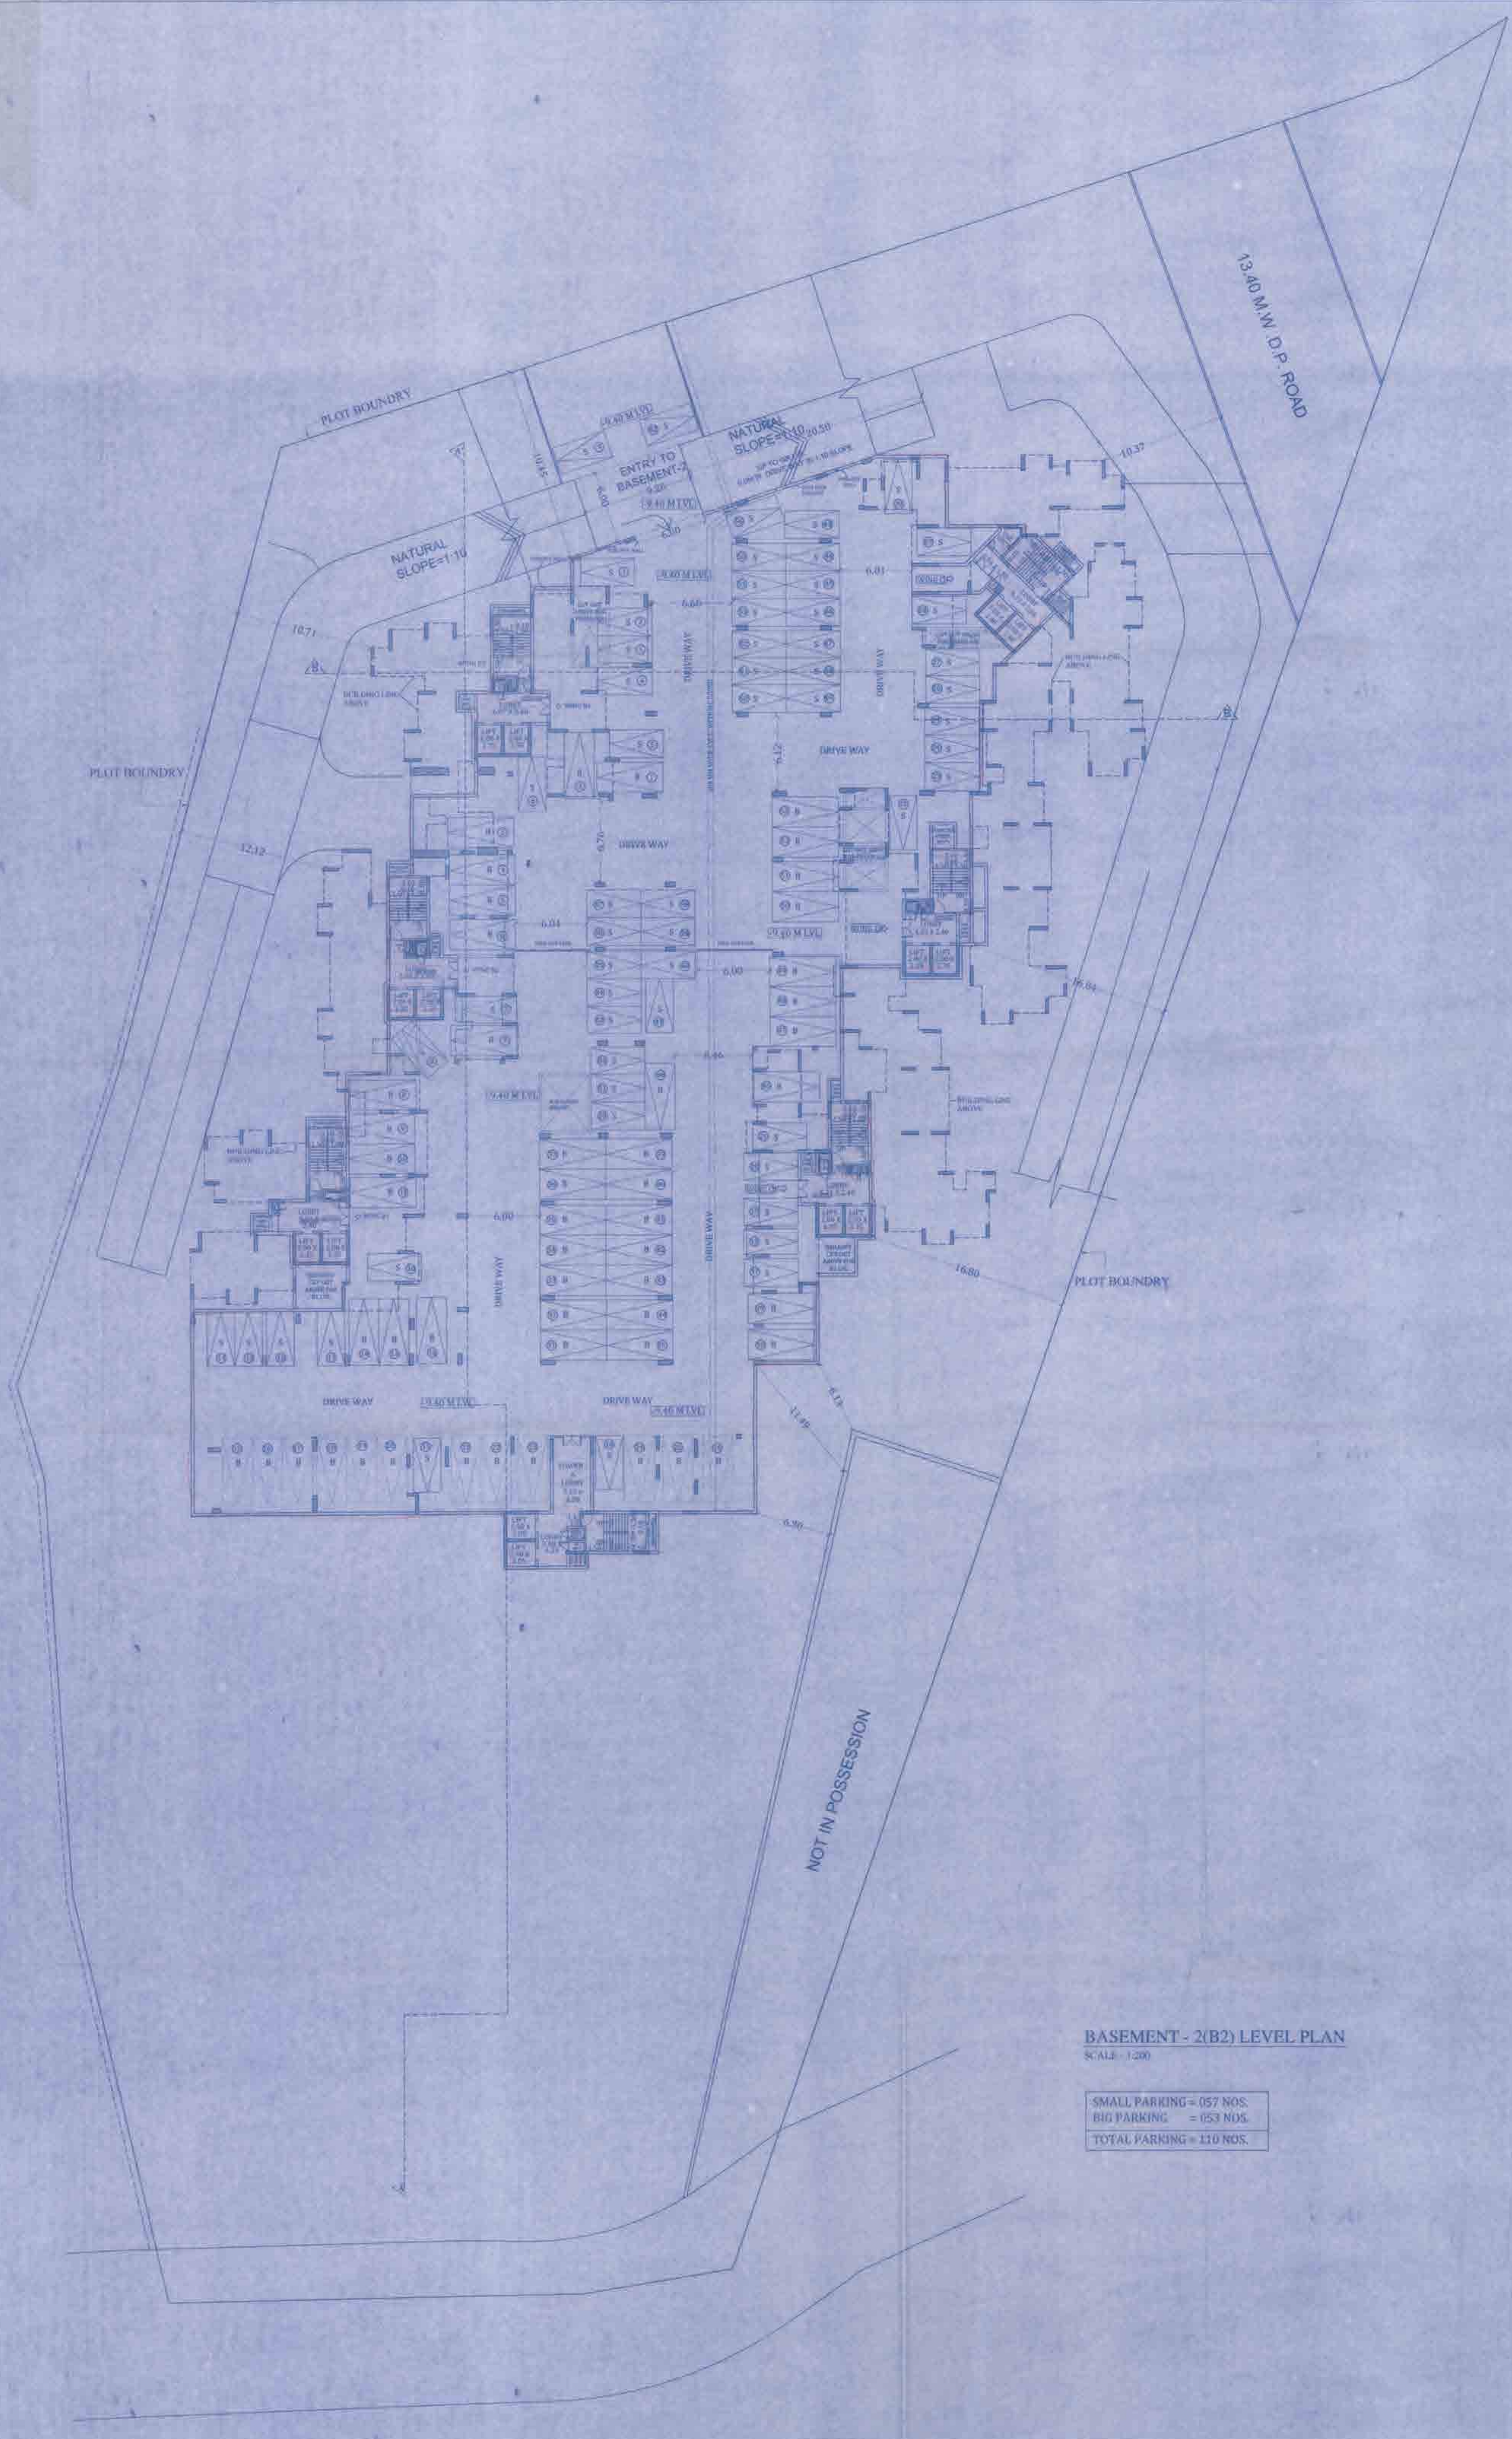

**BASEMENT - 2(B2) LEVEL PLAN**  
 SCALE - 1:200

SMALL PARKING = 057 NOS.  
 BIG PARKING = 053 NOS.  
 TOTAL PARKING = 110 NOS.

STAMP OF DATE OF APPROVAL OF PLAN

DESCRIPTION OF PROPOSAL & PROPERTY			
PROPOSED RESIDENTIAL BLOCK ON PLOT BEARING CTY NO. 740/20 IN VILLAGE DARGA TAL. BHOWALI IN R/WARD BHARAT-400014			
NORTH	JOB NO.	DRG. NO.	DRAWN BY
	SCALE	DATE	CHECKED BY
	1:200		
REVISIONS / DESCRIPTION			
NAME OF THE OWNER			SIGNATURE
M/s. BIRTH INFRAWORLD PVT. LTD.			
NAME & ADDRESS OF LICENSED SURVEYOR (I.S.)			SIGNATURE
 8-246, 1st Floor Building Midland Complex, Link Road Malviya (S) Village, Barmer - 341001			

PRODUCED BY AN AUTODESK EDUCATIONAL PRODUCT

PRODUCED BY AN AUTODESK EDUCATIONAL PRODUCT