


का कार्यालयने मार पत्रावरून बांधकाम  
 परवानगी १९८८ दि. २५/११/२०१०  
 पत्रावरून सर्व शासकीय आणि शासक शासक शासक  
 दुरुस्त केव्हापर्यंत...  
 कार्यालयीन नकाशे / सुधारित नकाशे मंजूर

श. बांधकाम मंत्रालय मुंबई

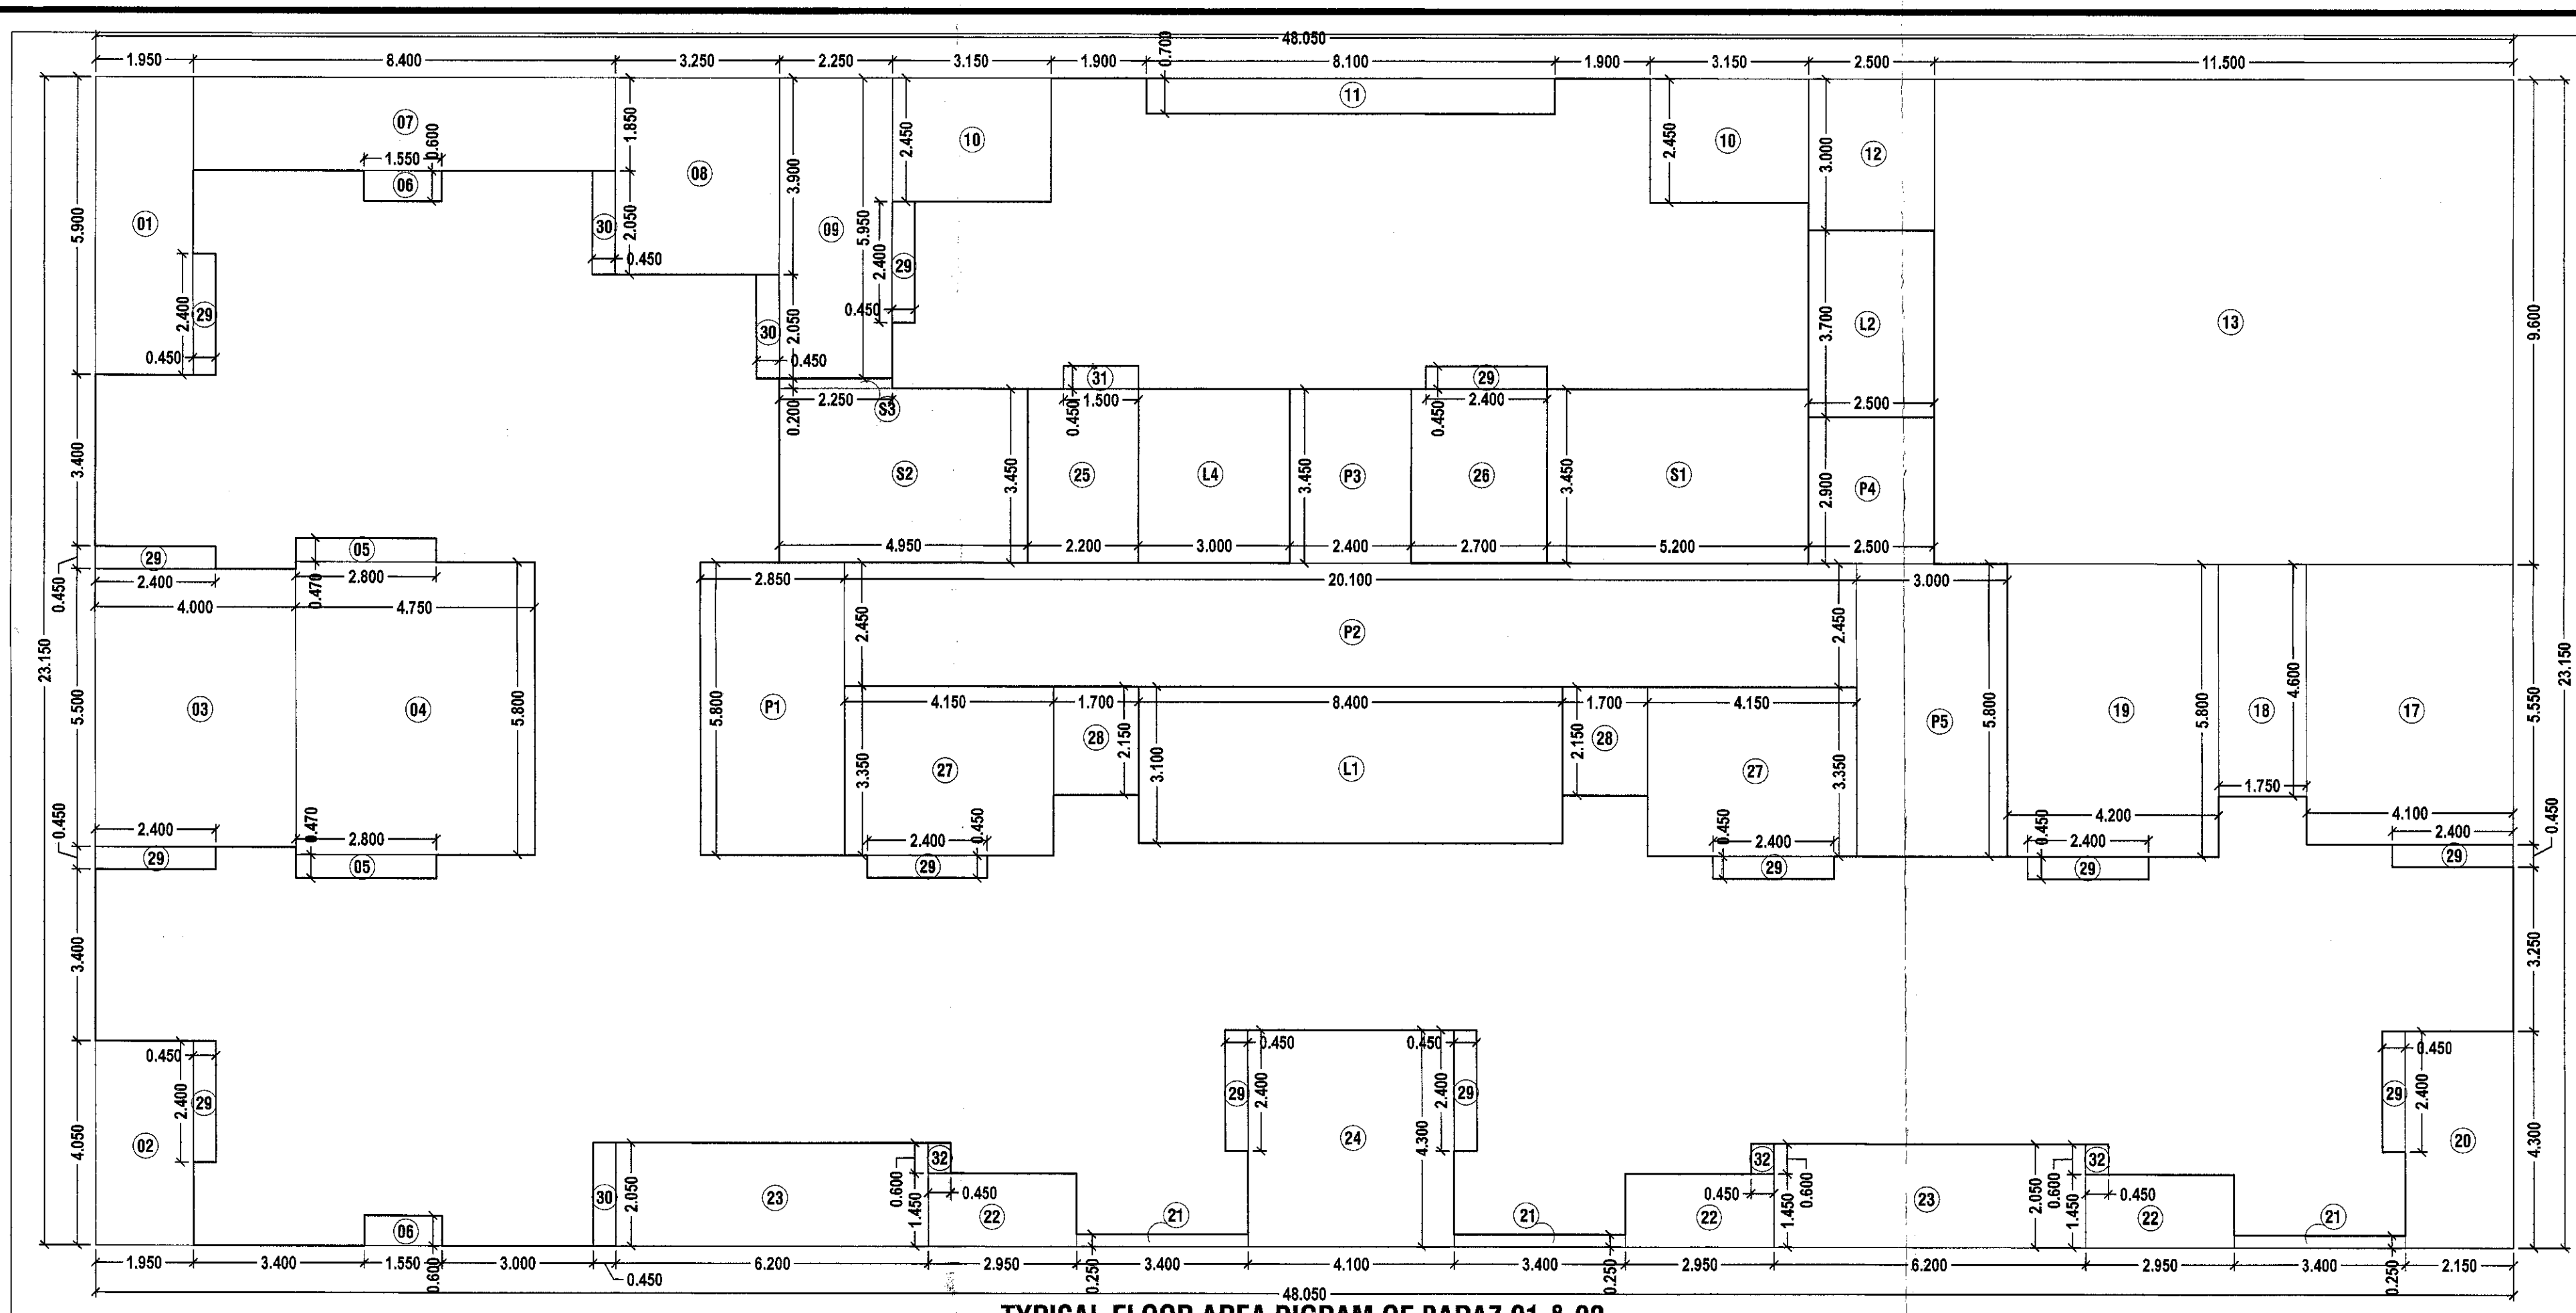


TYPICAL FLOOR AREA DIAGRAM OF BARAZ 01 & 02  
 (EXISTING APPROVED 10TH, 15TH, 25TH, 30TH, 35TH, 40TH, & 49TH FLOOR) (NEW PROPOSED 20TH & 44TH FLOOR) (SCALE 1:100)

AREA CALCULATION OF BUILDING BARAZ 01 & 02  
 EXISTING APPROVED 10TH, 15TH, 25TH, 30TH, 35TH, 40TH, & 49TH  
 NEW PROPOSED 20TH & 44TH FLOOR


SECTIONAL	AREA	NO.	TOTAL
A	48.00 X 23.150 X 1	1	1113.90 SQ.M
			1113.90 SQ.M
DEDUCTIONS			
1	1.800 X 5.000 X 1	1	9.000 SQ.M
2	2.100 X 4.000 X 1	1	8.400 SQ.M
3	4.000 X 5.000 X 1	1	20.000 SQ.M
4	4.000 X 5.000 X 1	1	20.000 SQ.M
BARAZ 01		BARAZ 02		DOOR & WINDOW SCHEDULE		
FLAT NO.	CARPET AREA	FLAT NO.	CARPET AREA	TYPE	SIZE	DISCUSSION
1	63.605	9	86.012	FRD	1.50 X 2.15	FIRE DOOR
2	63.605	10	86.012	D	1.00 X 2.15	FLUSH DOOR
3	63.605	11	63.605	D1	0.90 X 2.15	FLUSH DOOR
4	63.605	12	63.605	D2	0.75 X 2.15	FLUSH DOOR
5	86.012	13	63.605	W	2.10 X 2.00	ALUMINIUM SLIDING WINDOW
6	86.012	14	63.605	W1	1.80 X 2.00	ALUMINIUM SLIDING WINDOW
7	39.481	15	39.481	W2	1.50 X 2.00	ALUMINIUM SLIDING WINDOW
8	39.481	16	39.481	V	0.60 X 0.91	ALUMINIUM LOUVER VENTILATOR


EXISTING APPROVED SALE BUILDING CONSTRUCTION IN PROGRESS AS PER N.A. ORDER NO. SRL/NA1(B)/PRA. NO. 79/2016 DATED 23/09/2016

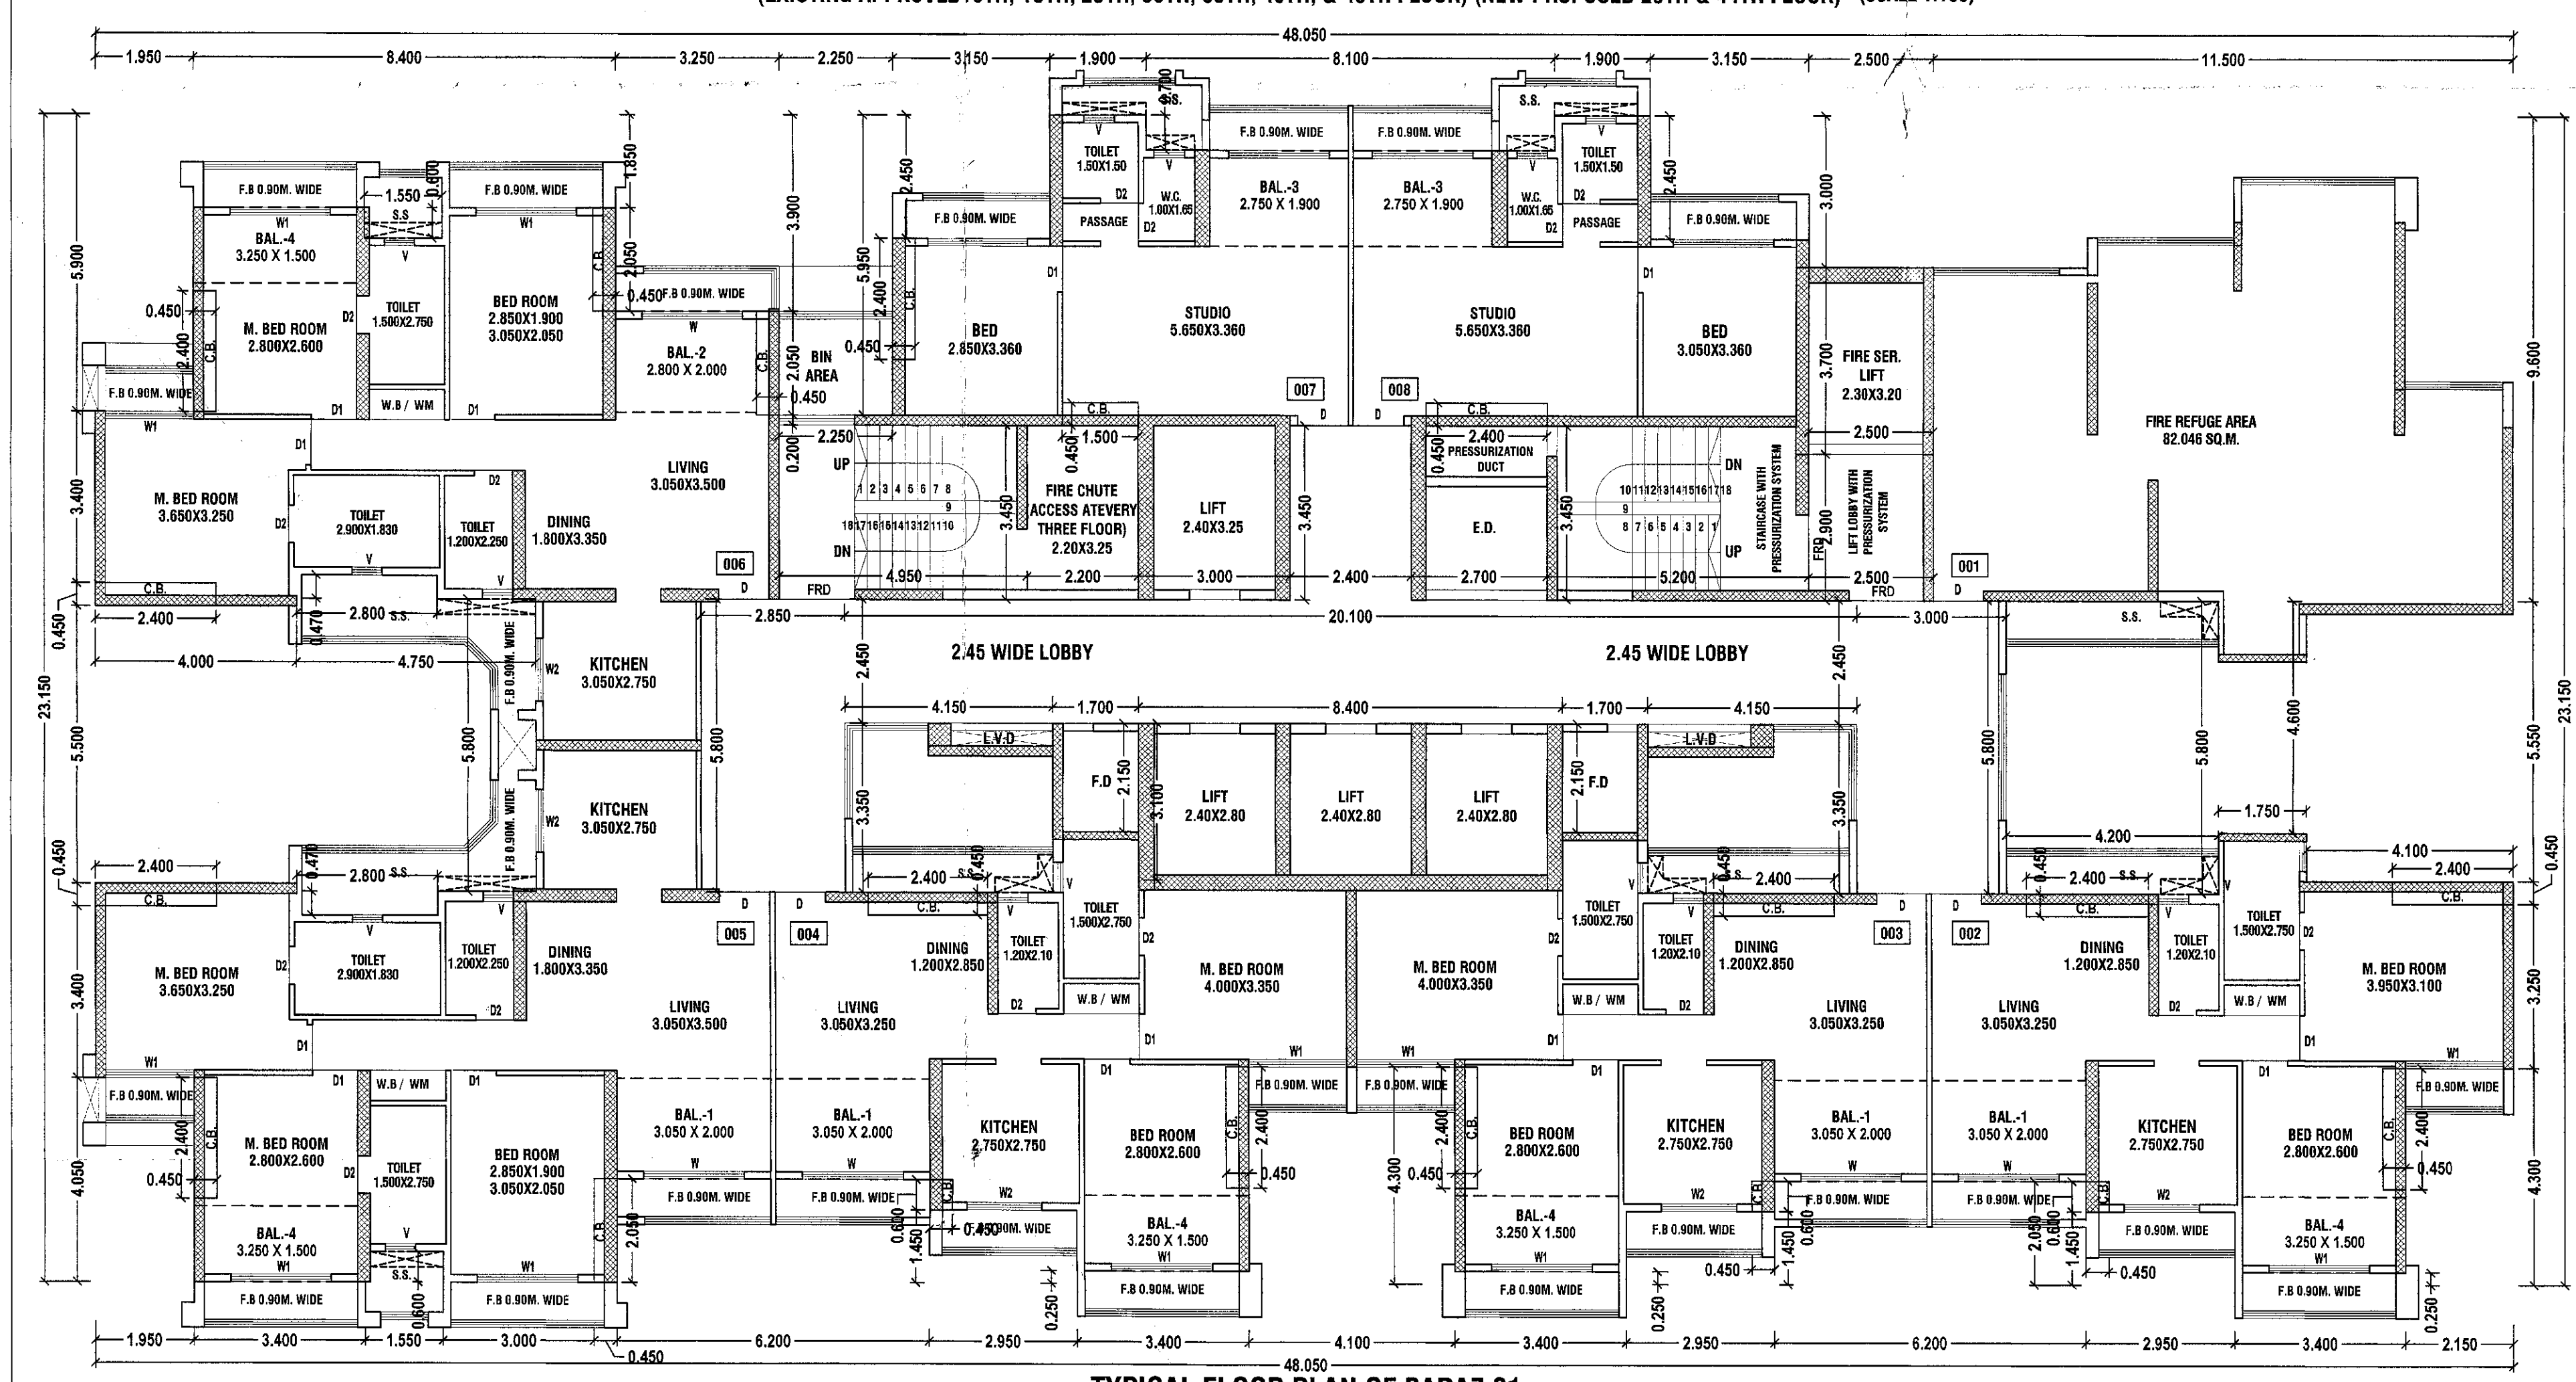


TYPICAL FLOOR PLAN OF BARAZ 01  
 (NEW PROPOSED 20TH & 44TH FLOOR) (SCALE 1:100)

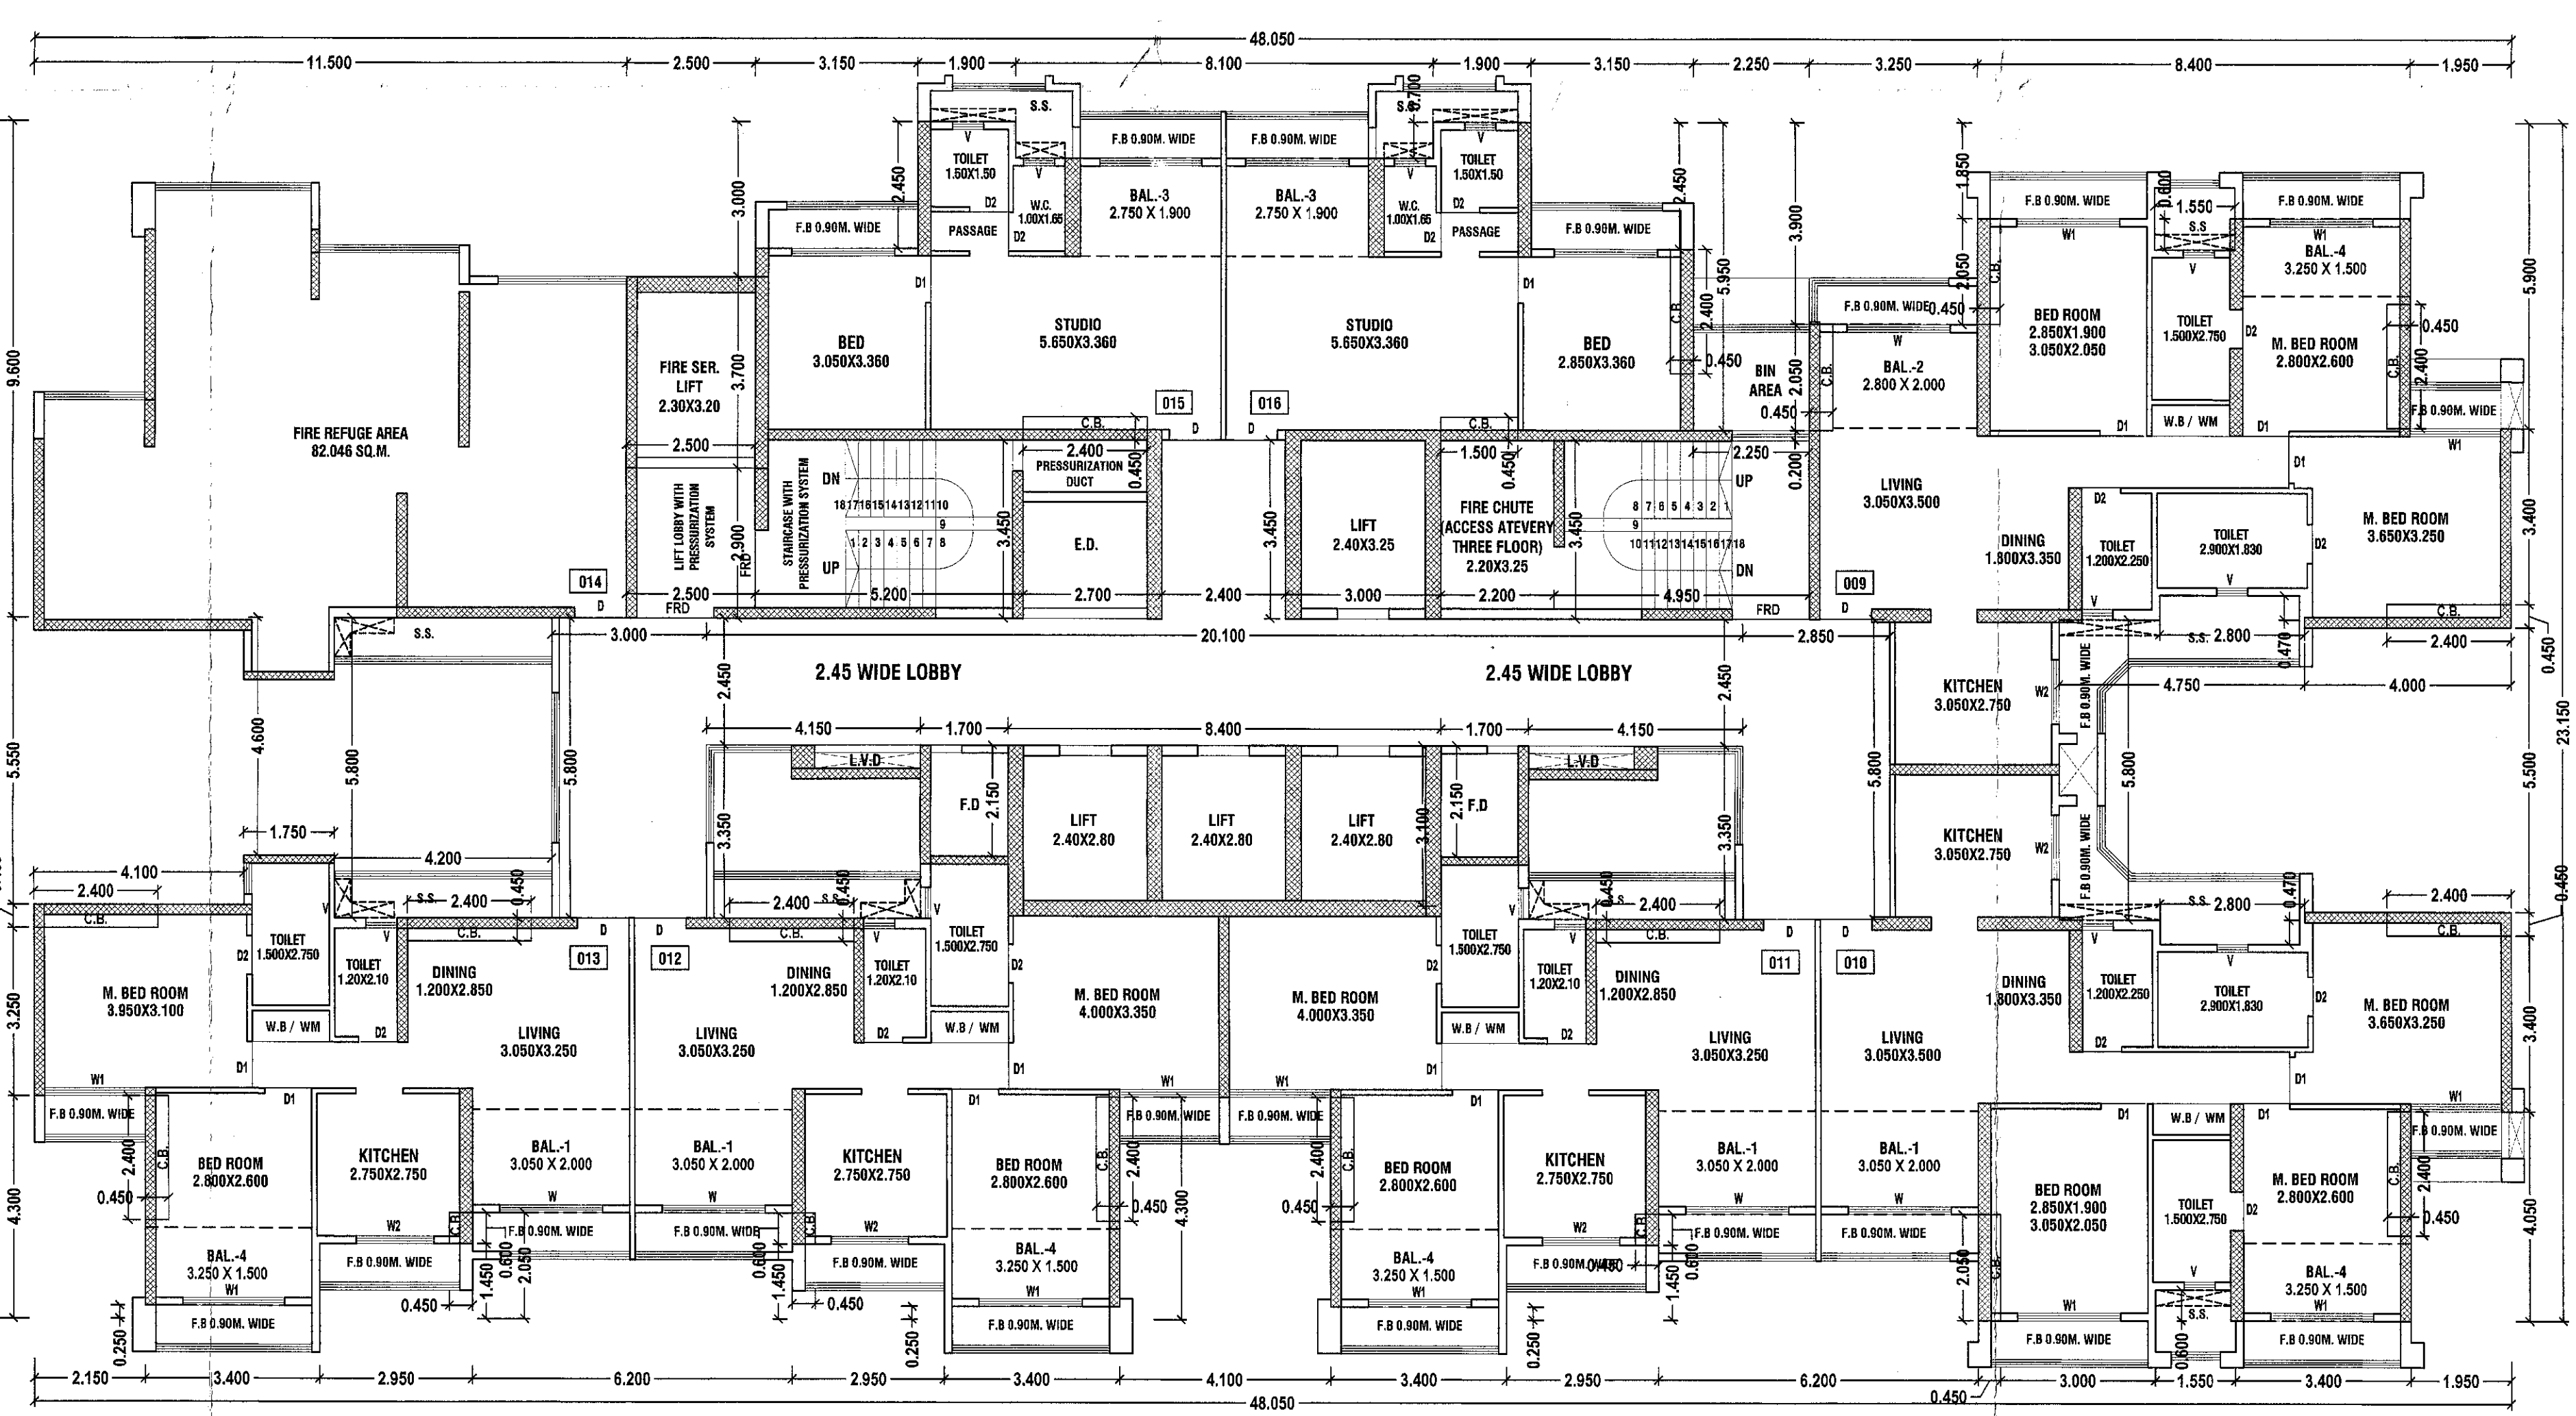

TYPICAL FLOOR PLAN OF BARAZ 02  
 (NEW PROPOSED 20 & 44TH FLOOR) (SCALE 1:100)

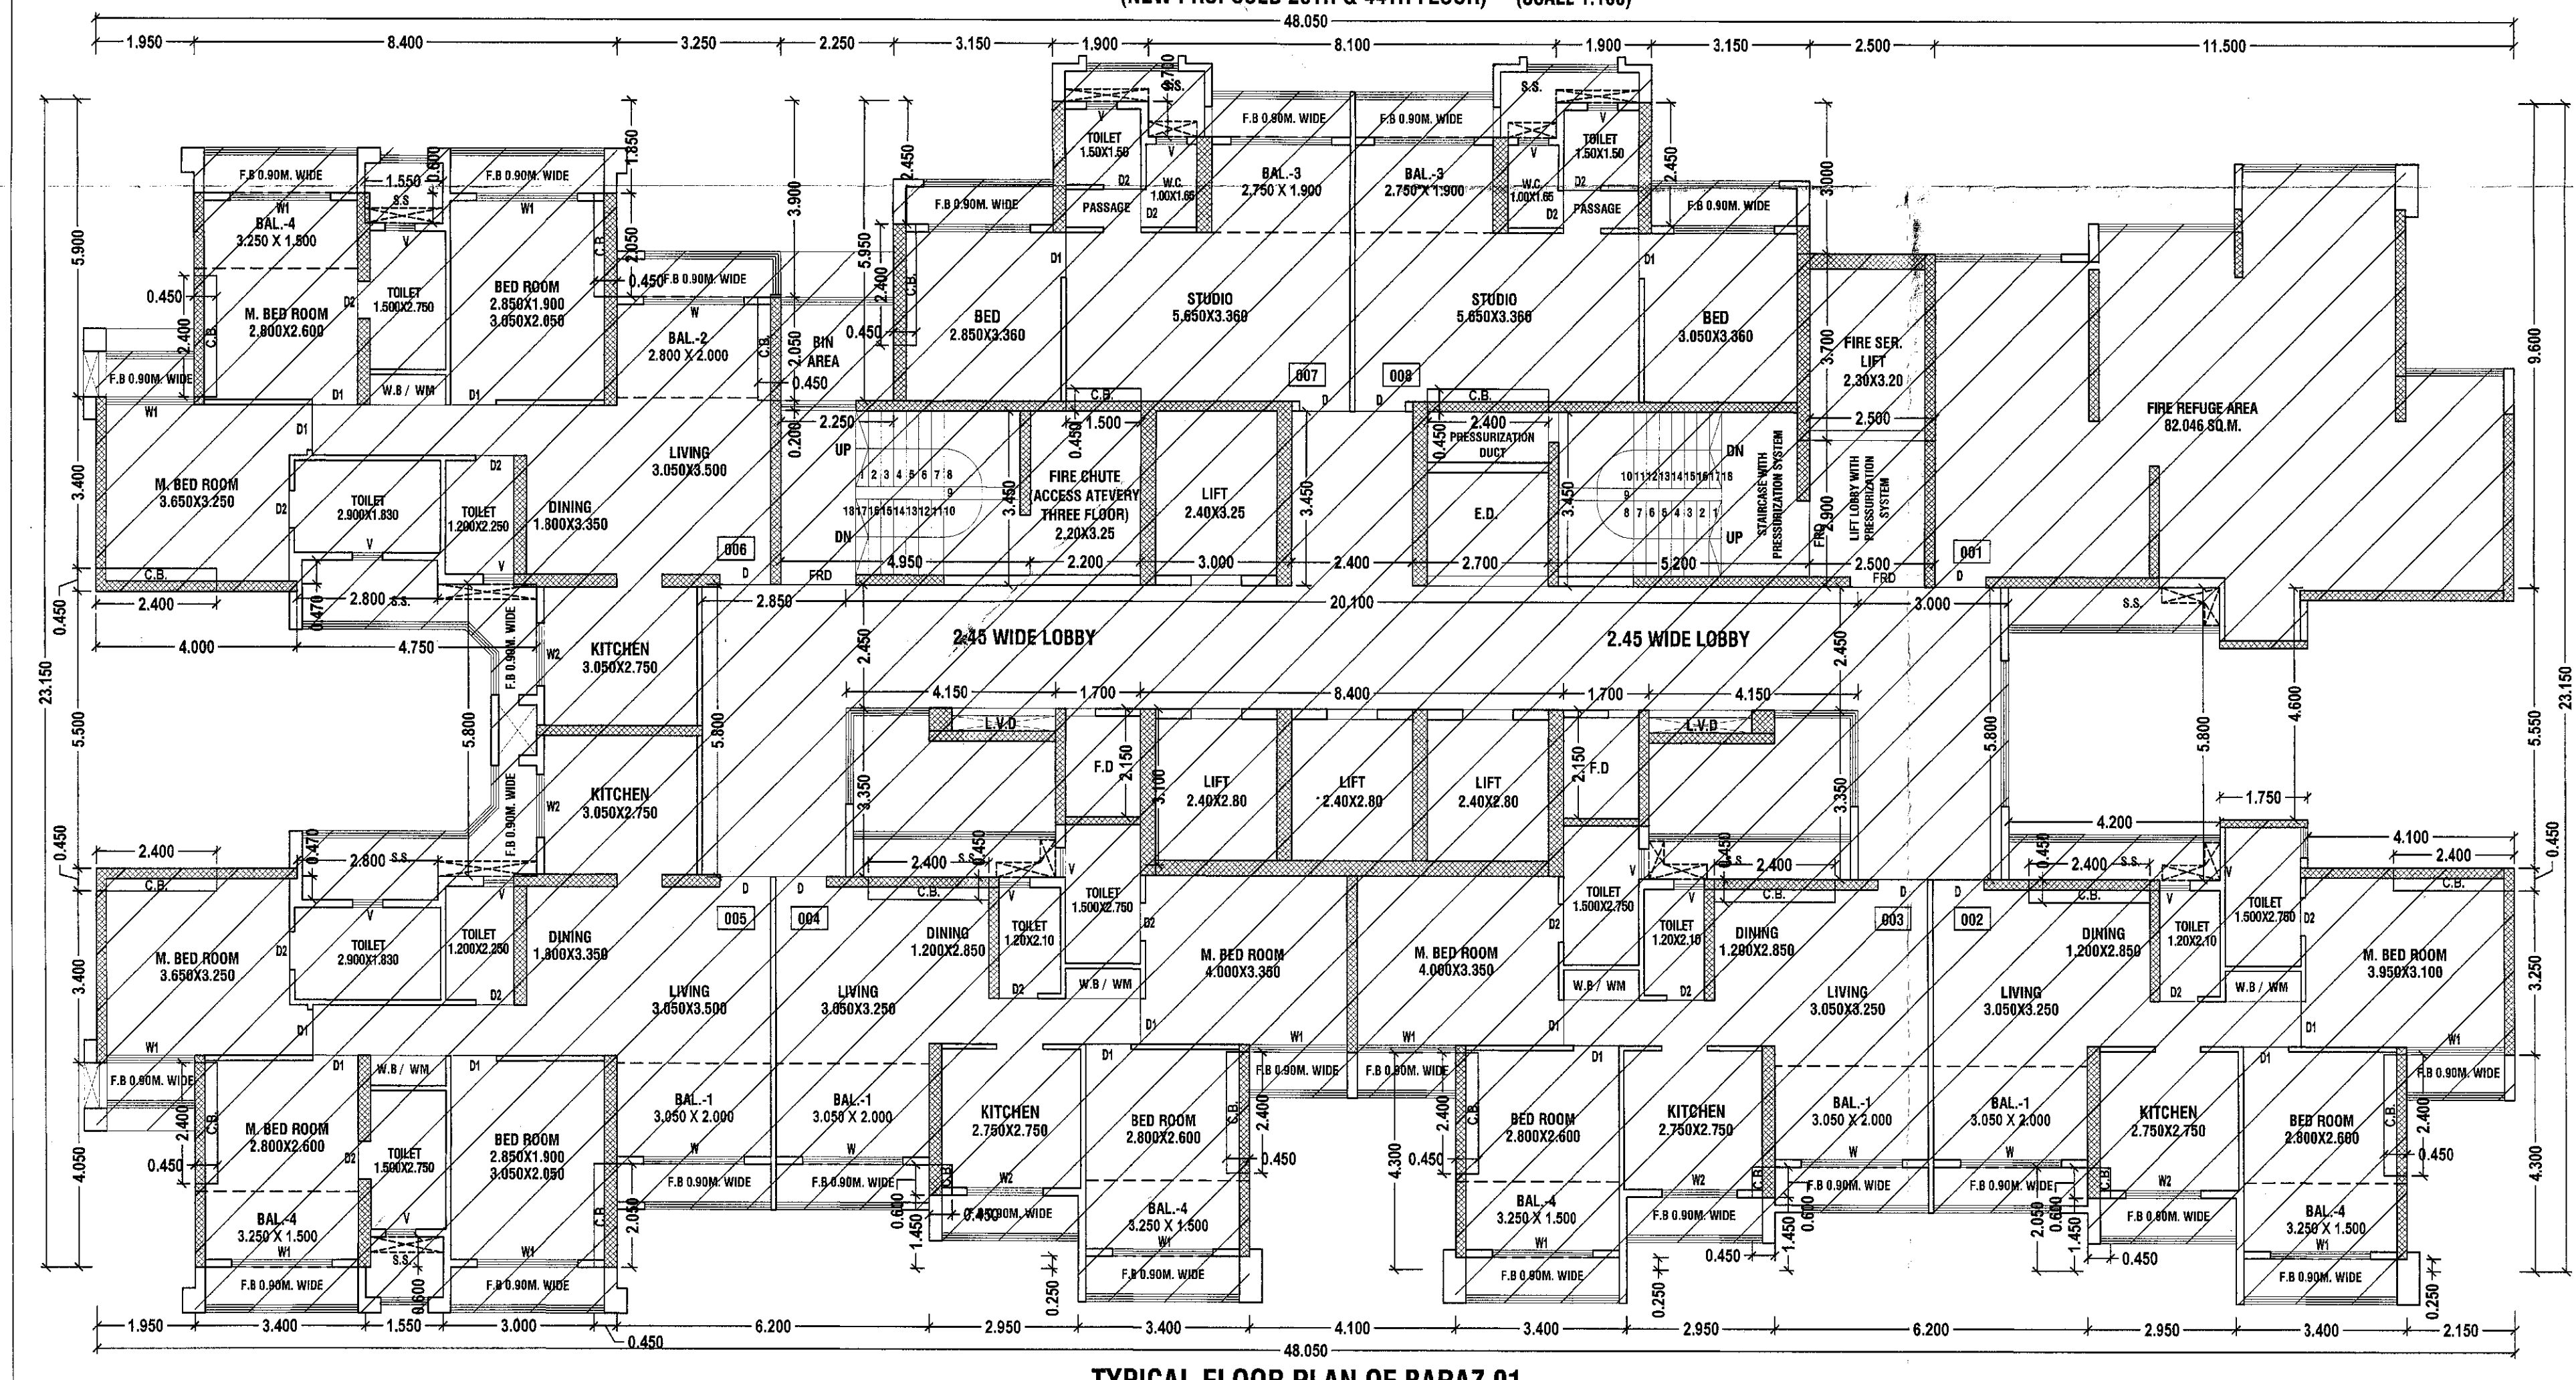

TYPICAL FLOOR PLAN OF BARAZ 01  
 (EXISTING APPROVED 10TH, 15TH, 25TH, 30TH, 35TH, 40TH, & 49TH FLOOR) (SCALE 1:100)

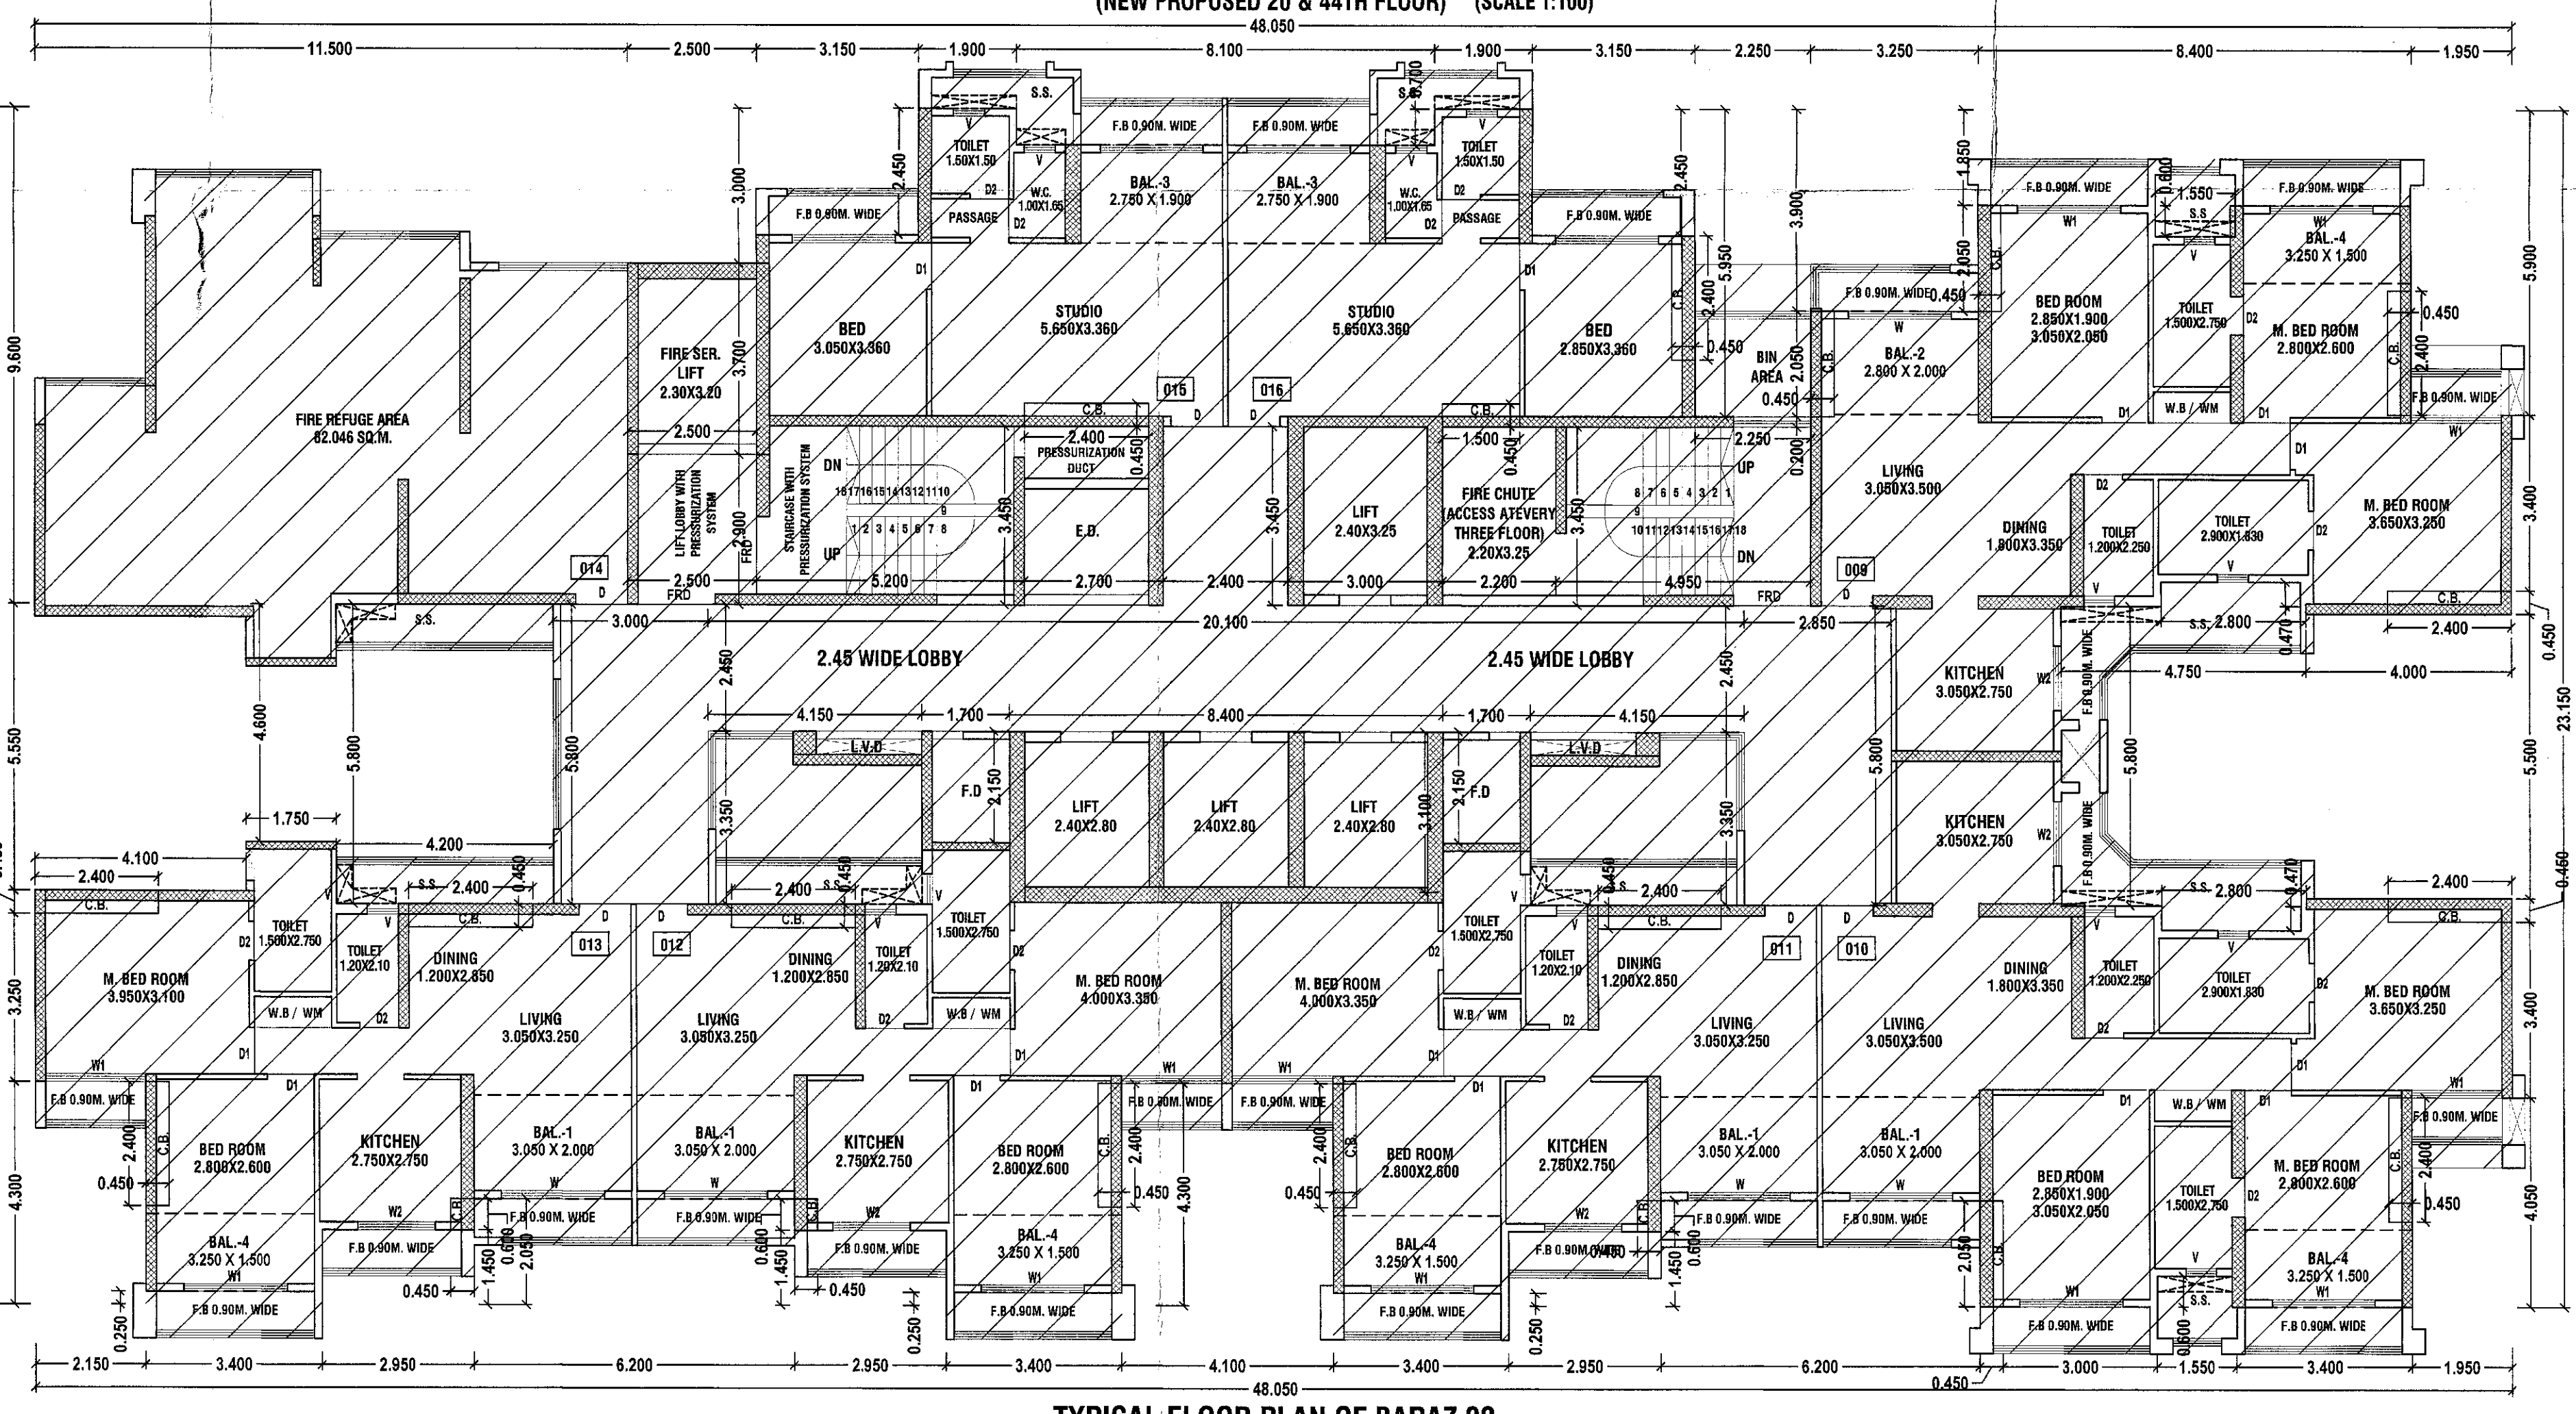

TYPICAL FLOOR PLAN OF BARAZ 02  
 (EXISTING APPROVED 10TH, 15TH, 25TH, 30TH, 35TH, 40TH, & 49TH FLOOR) (SCALE 1:100)

CONTENTED OF SHEET:  
 BARAZ 01 & 02 BLDG  
 FLOOR PLAN, AREA DIAGRAM, CALCULATION

SCALE	DATE	DRN. BY	CHD. BY
AS SHOWN	28.01.18	ROHIT SARANG	NINEESH SHAH

DESCRIPTION OF PROPOSAL  
 DRAWINGS FOR AMENDED/REVISED C.C  
 PROPOSED RENTAL HOUSING SCHEME  
 ON LAND BEARING OF S.NO.-511+2+3+4, S.NO.-75+1A+2A+3B  
 & S.NO. 74B, VILLAGE - ROHIAN, TAL-PANVEL, DIST-RAGAD.

NAME & SIGNATURE OF OWNER \_\_\_\_\_ NAME & SIGNATURE OF DEVELOPER \_\_\_\_\_

SUPREME CONSTRUCTION & DEVELOPER PVT. LTD. \_\_\_\_\_  
 ARIHANT VATIKA REALTY PVT. LTD.

NAME & SIGNATURE OF ARCHITECT \_\_\_\_\_

**ABHIJIT MOHITE.**  
 ARCHITECT  
 'SUKRUT' 503,  
 CHENDHARE, ALIBAG  
 DIST. RAGAD.