


प्लान नं. 108/2009/17/199/2009-22
 नं. 108/2009/17/199/2009-22
 नं. 108/2009/17/199/2009-22

सिमा-भारत परामर्शालय
 सिमा-भारत परामर्शालय
 सिमा-भारत परामर्शालय

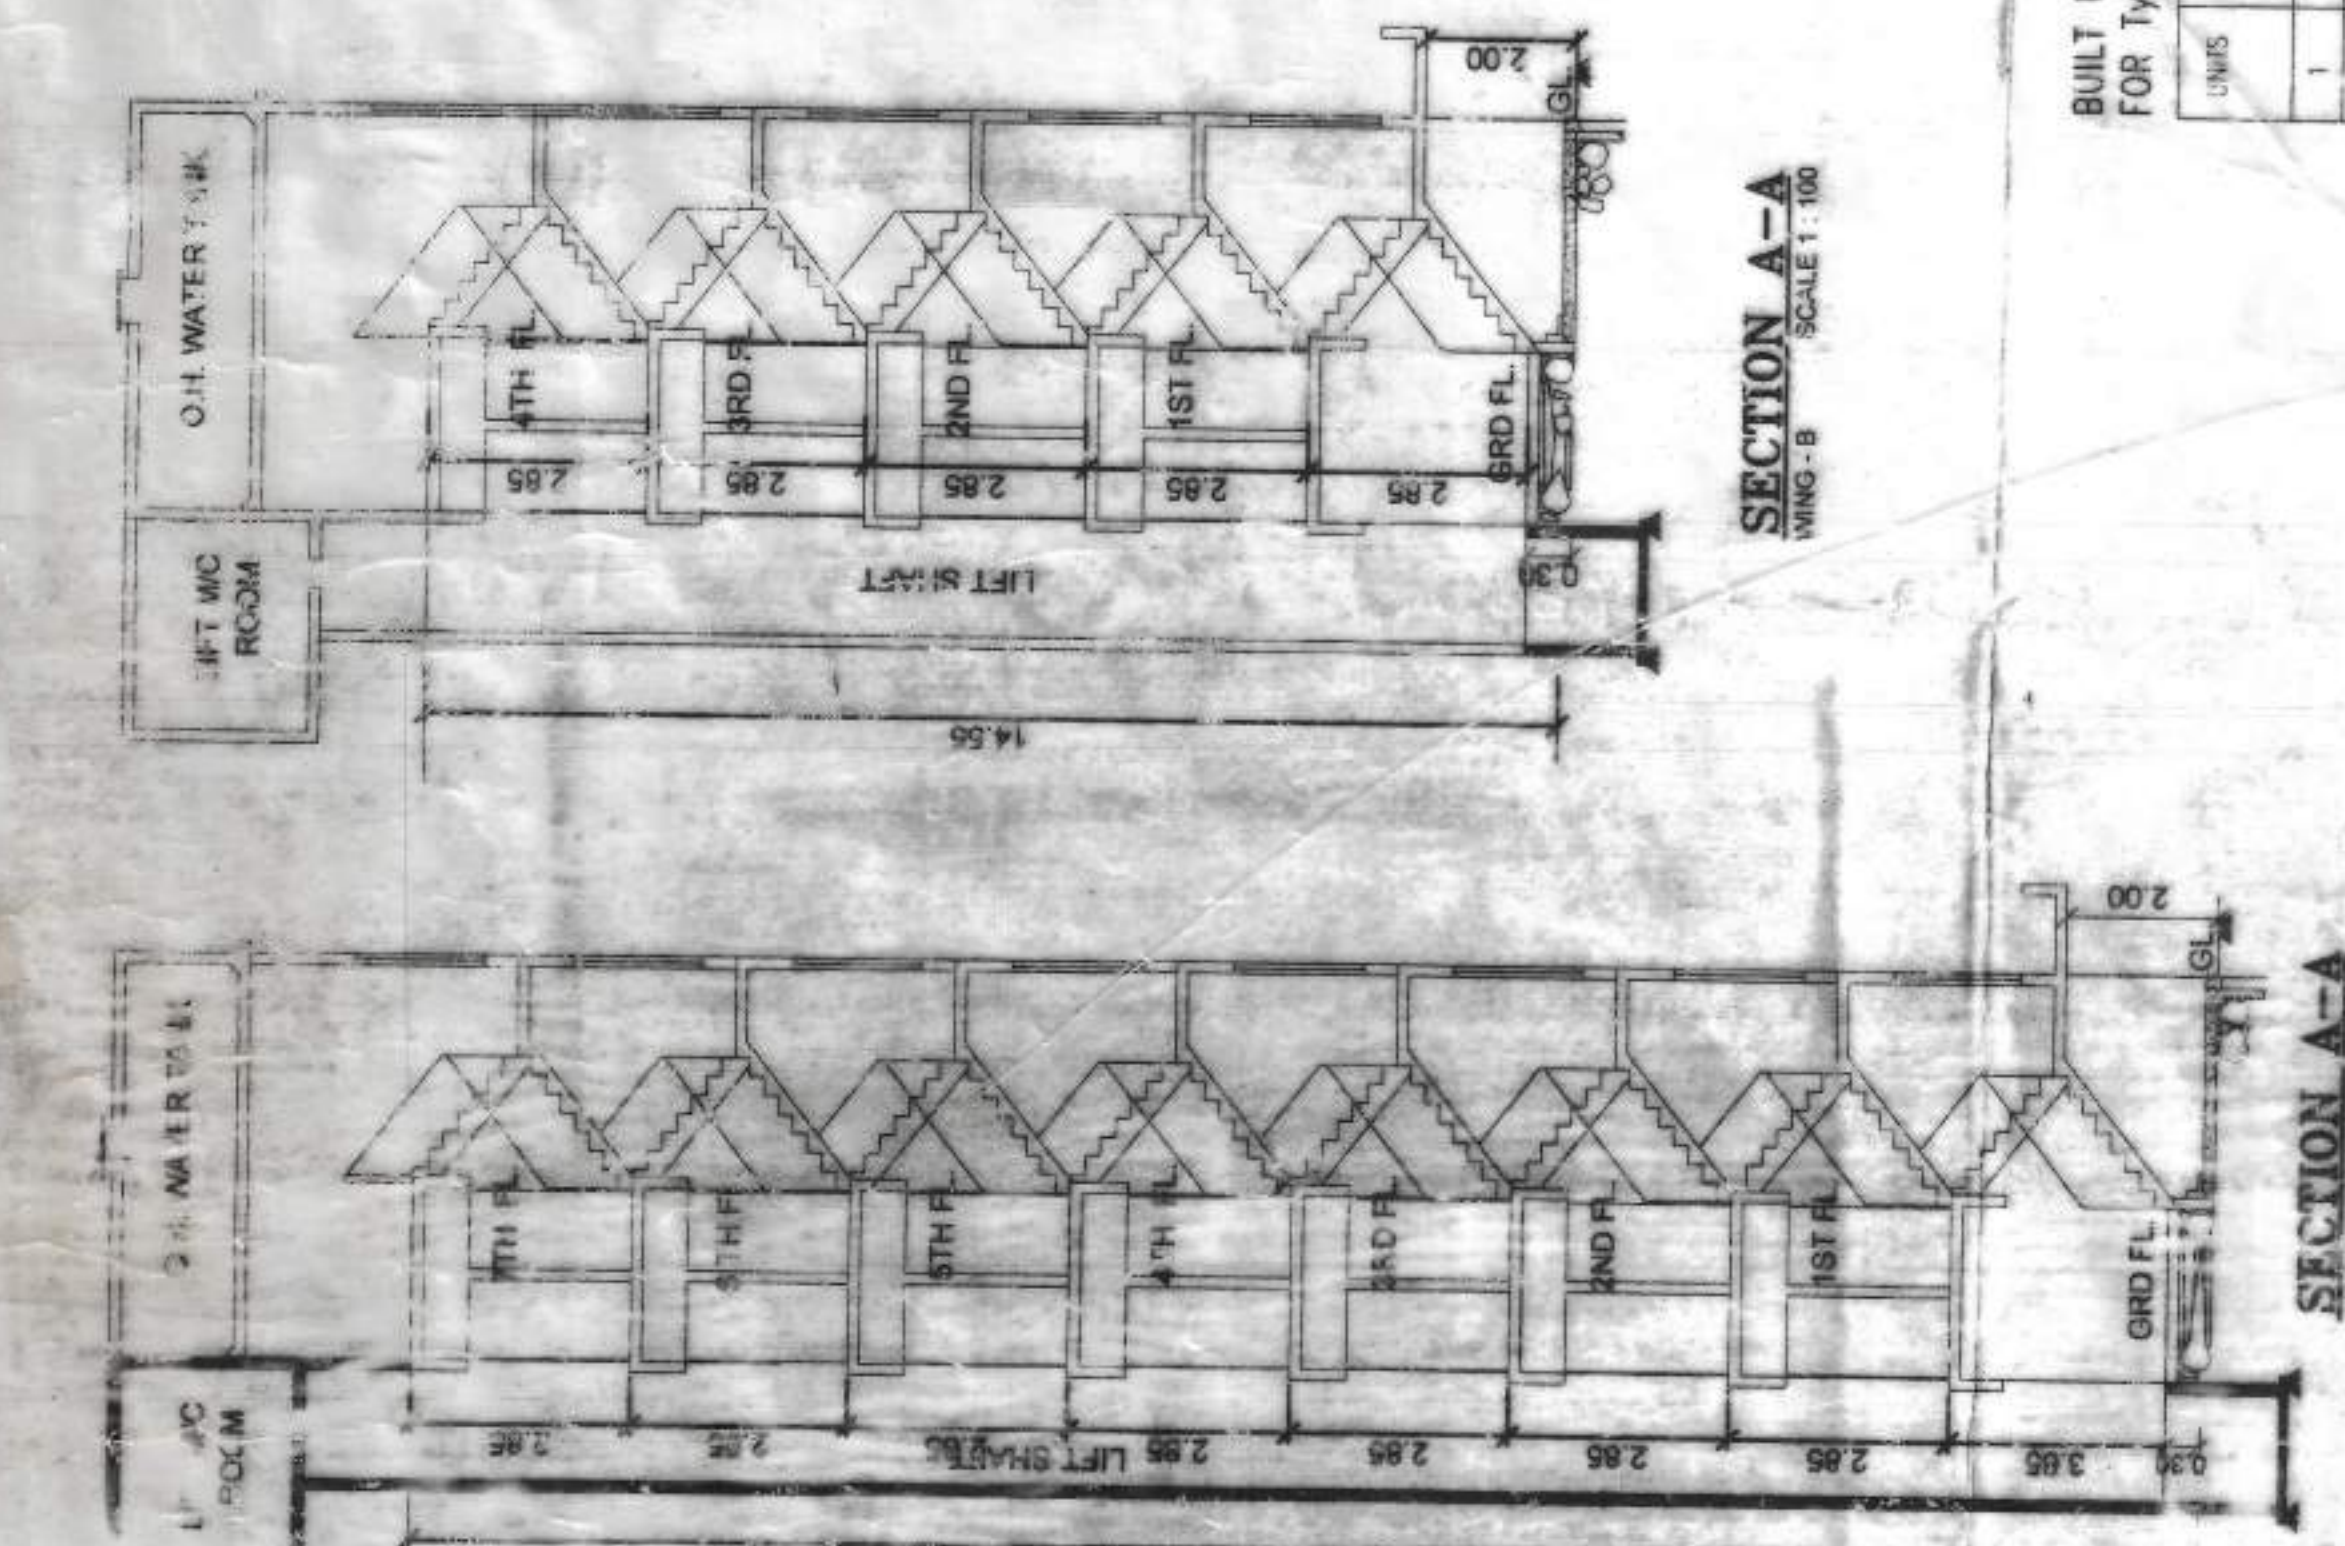

BALCONY AREA CALCULATION FOR Typical Floor (WING-B)


B/U AREA PER FLOOR	PERMISSIBLE BAL. AREA	PROPOSED BALCONIES	BT	BB	BS	EXCESS BAL. AREA/FLOOR	EXCESS BAL. AREA/FLOOR
158.83	15.86	2	2	2	2	2	NIL

STAIRCASE AREA CALCULATION FOR Typical Floor (WING-B)

B/U AREA PER FLOOR	PERMISSIBLE ST. AREA/FLOOR	PROPOSED STAIRCASE	S1	S2	S3	PROPOSED STAIR. AREA/FLOOR	EXCESS STAIR. AREA/FLOOR
158.83	23.82	5	1	1	1	3	NIL

BUILT UP AREA CALCULATION FOR Typical Floor (WING-B)

UNITS	NO. OF UNITS	DIMENSION IN METER	AREA IN SQ. M.
1	2	2.90 X 6.50	37.90
2	2	8.45 X 7.15	120.84
TOTAL			158.83

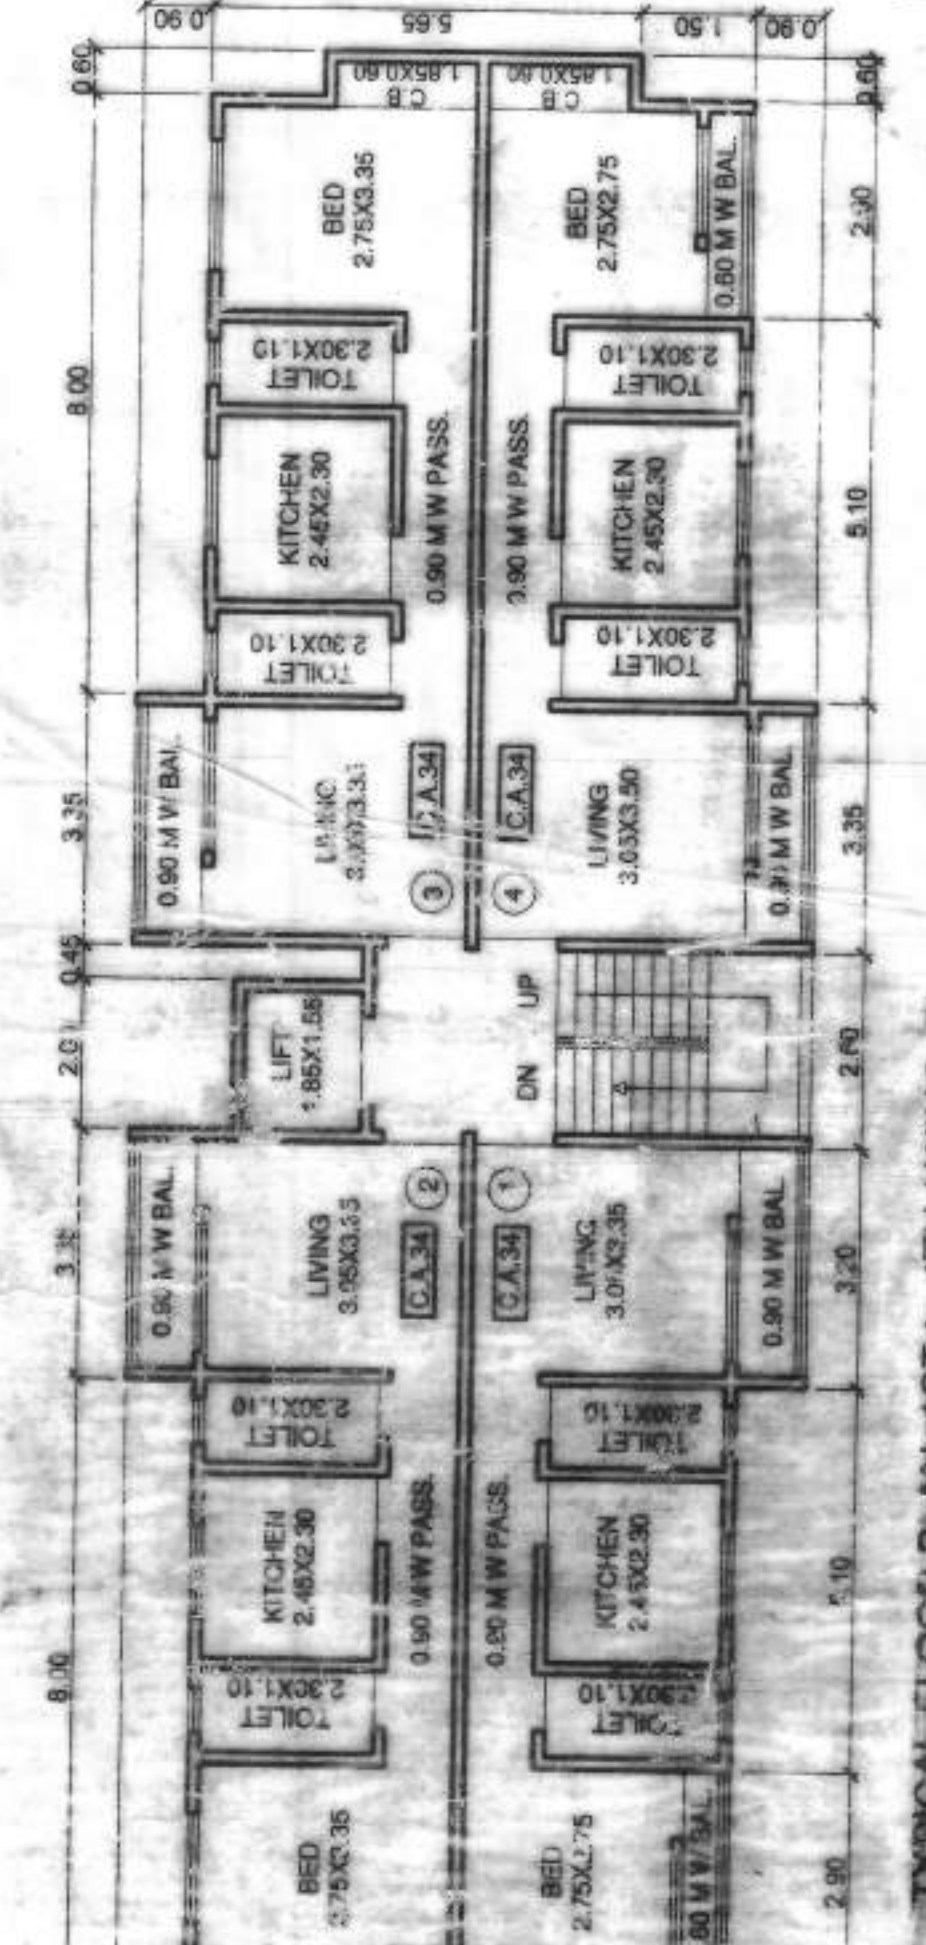

PROFORMA 'E'

CONTENTS OF SHEET	DESCRIPTION OF PROPERTY
GROUND FLOOR PLAN, 1ST TO 4TH FLOOR PLANS & OTHER PLANS	PROPOSED COMMERCIAL, RESIDENTIAL, BLDG ON PLOT BEARING NO. 108/2009/17/199/2009-22, 1ST TO 4TH FLOOR, WING-B, TAILOR, NAME
BLOCK PLAN ALLOCATION, BLOCK PLAN ALLOCATION CALCULATION, BUILT UP AREA CALCULATION, STAIRCASE AREA CALCULATION, BALCONY AREA CALCULATION, EXCESS BAL. AREA/FLOOR	
NAME, ADDRESS OF OWNER	DR. JAYRAJ DEVIDAS & OTHERS C.A. FOR SELF & OTHERS
NAME, ADDRESS OF ARCHITECT	DR. JAYRAJ DEVIDAS & OTHERS C.A. FOR SELF & OTHERS

DR. JAYRAJ DEVIDAS & OTHERS
 C.A. FOR SELF & OTHERS

This plan is prepared as per the documents and papers provided by the owner.

NORTH




NAME, ADDRESS & SIGNATURE OF ARCHITECT

DR. JAYRAJ DEVIDAS & OTHERS
 C.A. FOR SELF & OTHERS

Disha Design Consultants
 G-3, SAI PRASAD ART. Behind Shivam Hospital,
 W/o Bhoyander Road(E).

JOB NO.	DRG. NO.	SCALE	DRN BY	CHKD BY

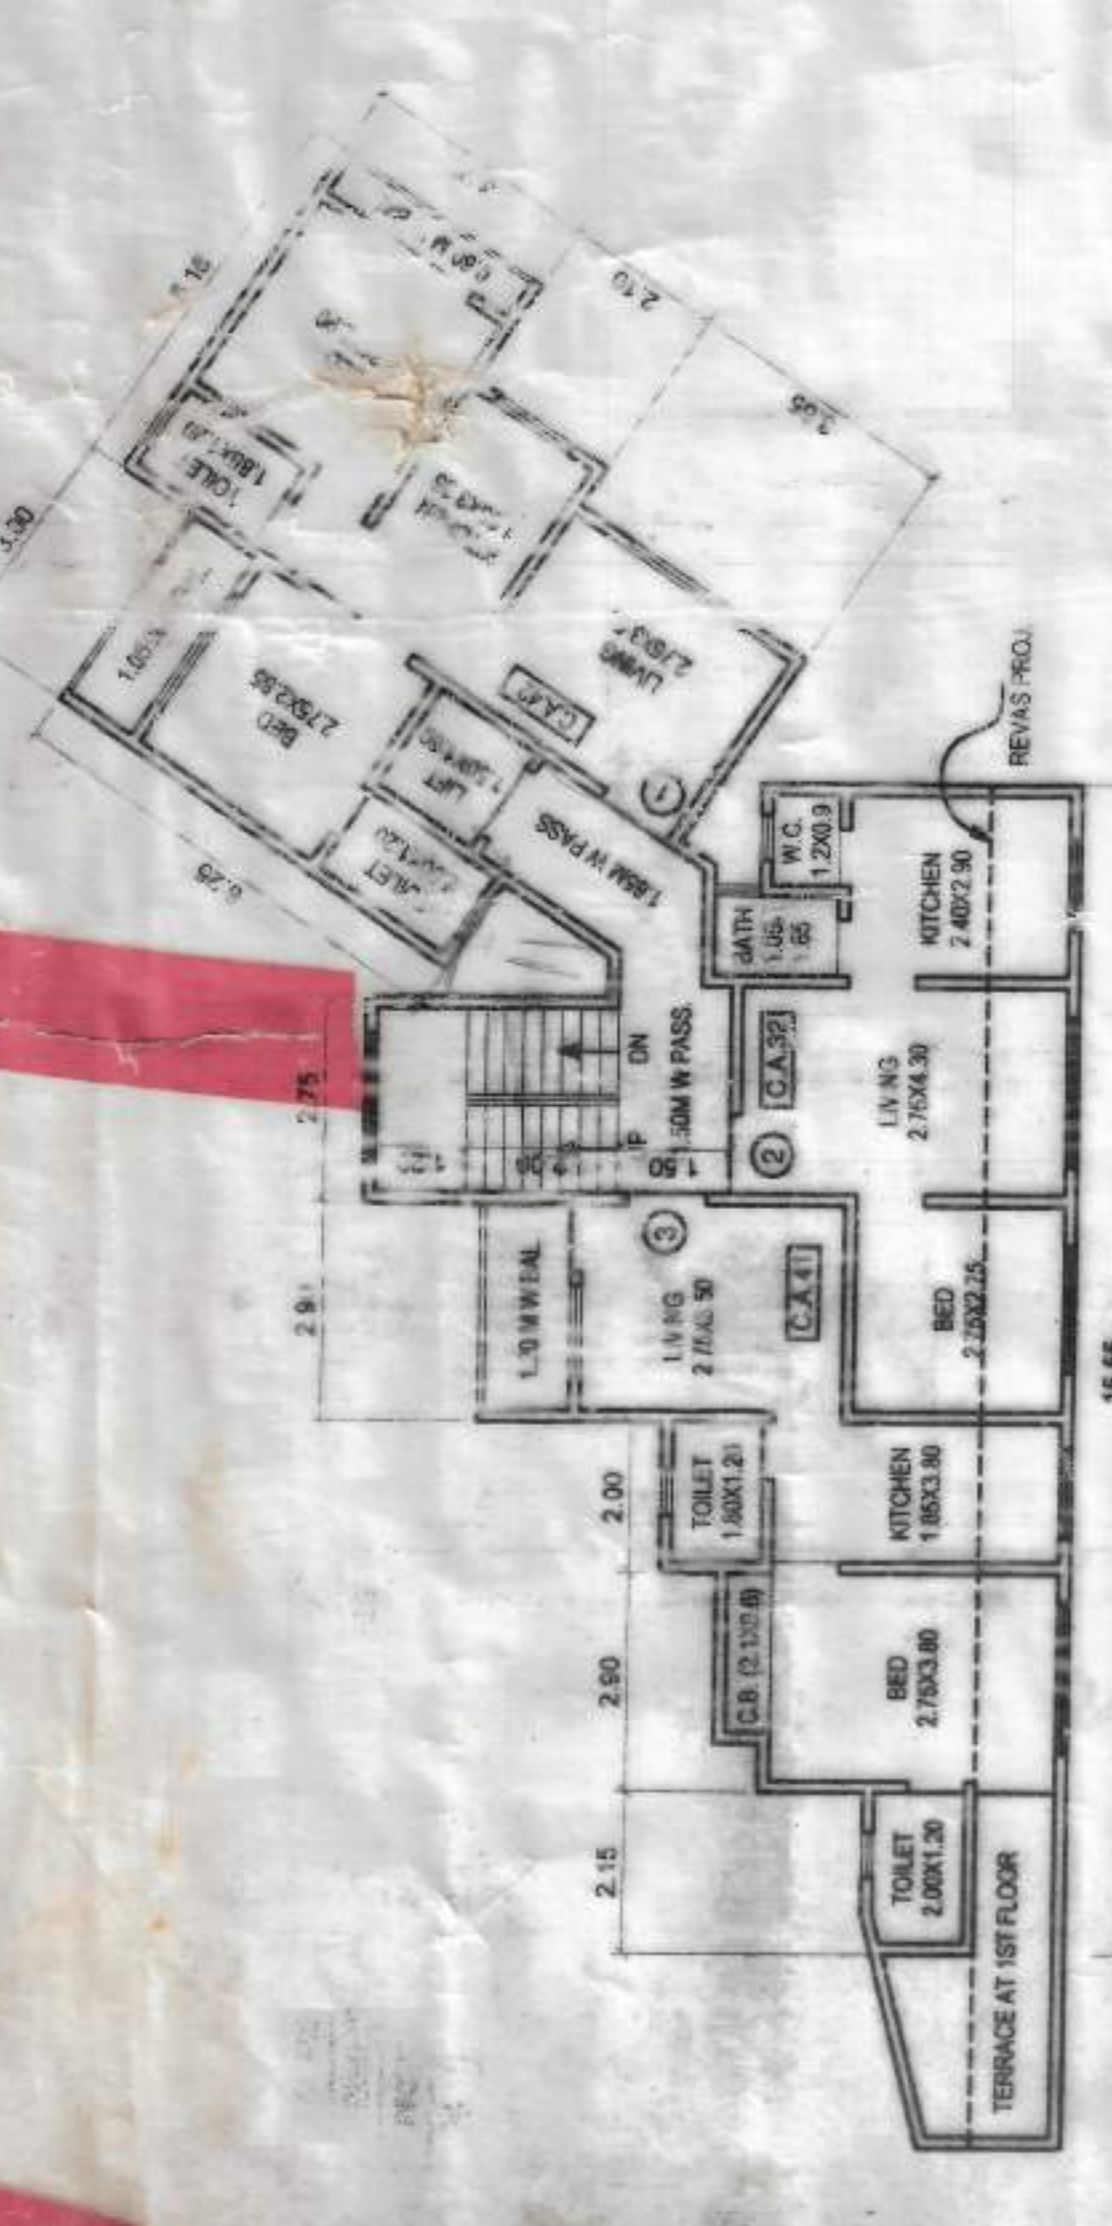

BUILT UP AREA CALCULATION FOR 1ST TO 7TH FLOOR (WING-A)

UNITS	NO. OF UNITS	DIMENSION IN METER	AREA IN SQ. M.
1	1	0.50 X 1.37	0.69
2	1	1.35 X 1.50	2.03
3	1	0.53 X 0.12	0.03
4	1	2.80 X 4.10	11.48
5	1	2.00 X 5.40	10.80
6	1	3.05 X 5.70	17.39
7	1	2.75 X 4.80	13.20
8	1	1.55 X 1.80	2.79
9	1	1.35 X 1.80	2.43
10	1	1.35 X 1.80	2.43
11	1	2.70 X 3.20	8.64
12	1	3.65 X 3.60	13.17
13	1	3.65 X 2.10	7.67
14	2	1.50 X 2.15	6.45
15	1	3.00 X 2.15	6.45
TOTAL			120.53


STAIRCASE AREA CALCULATION FOR 1ST TO 7TH FLOOR (WING-A)

B/U AREA PER FLOOR	PERMISSIBLE ST. AREA/FLOOR	PROPOSED STAIRCASE
120.53	18.08	5
1	2.00 X 4.85	12.61
2	0.15 X 2.75	0.41
3	0.15 X 0.40	0.06
4	0.53 X 1.25	0.66
5	0.67 X 0.60	0.58
6	0.53 X 1.17	0.62
7	0.53 X 0.31	0.16
8	0.53 X 0.57	0.30
9	0.53 X 0.57	0.30
10	0.53 X 0.57	0.30
11	1.65 X 1.70	2.81
EXCESS STAIR. AREA/FLOOR		17.20

BALCONY AREA CALCULATION FOR 1ST TO 7TH FLOOR (WING-A)

B/U AREA PER FLOOR	PERMISSIBLE BAL. AREA	PROPOSED BALCONIES	BT	BB	BS	EXCESS BAL. AREA/FLOOR
120.53	12.63	1	1	1	1	NIL

AREA DIAGRAM (1ST TO 7TH FLOOR) WING-A

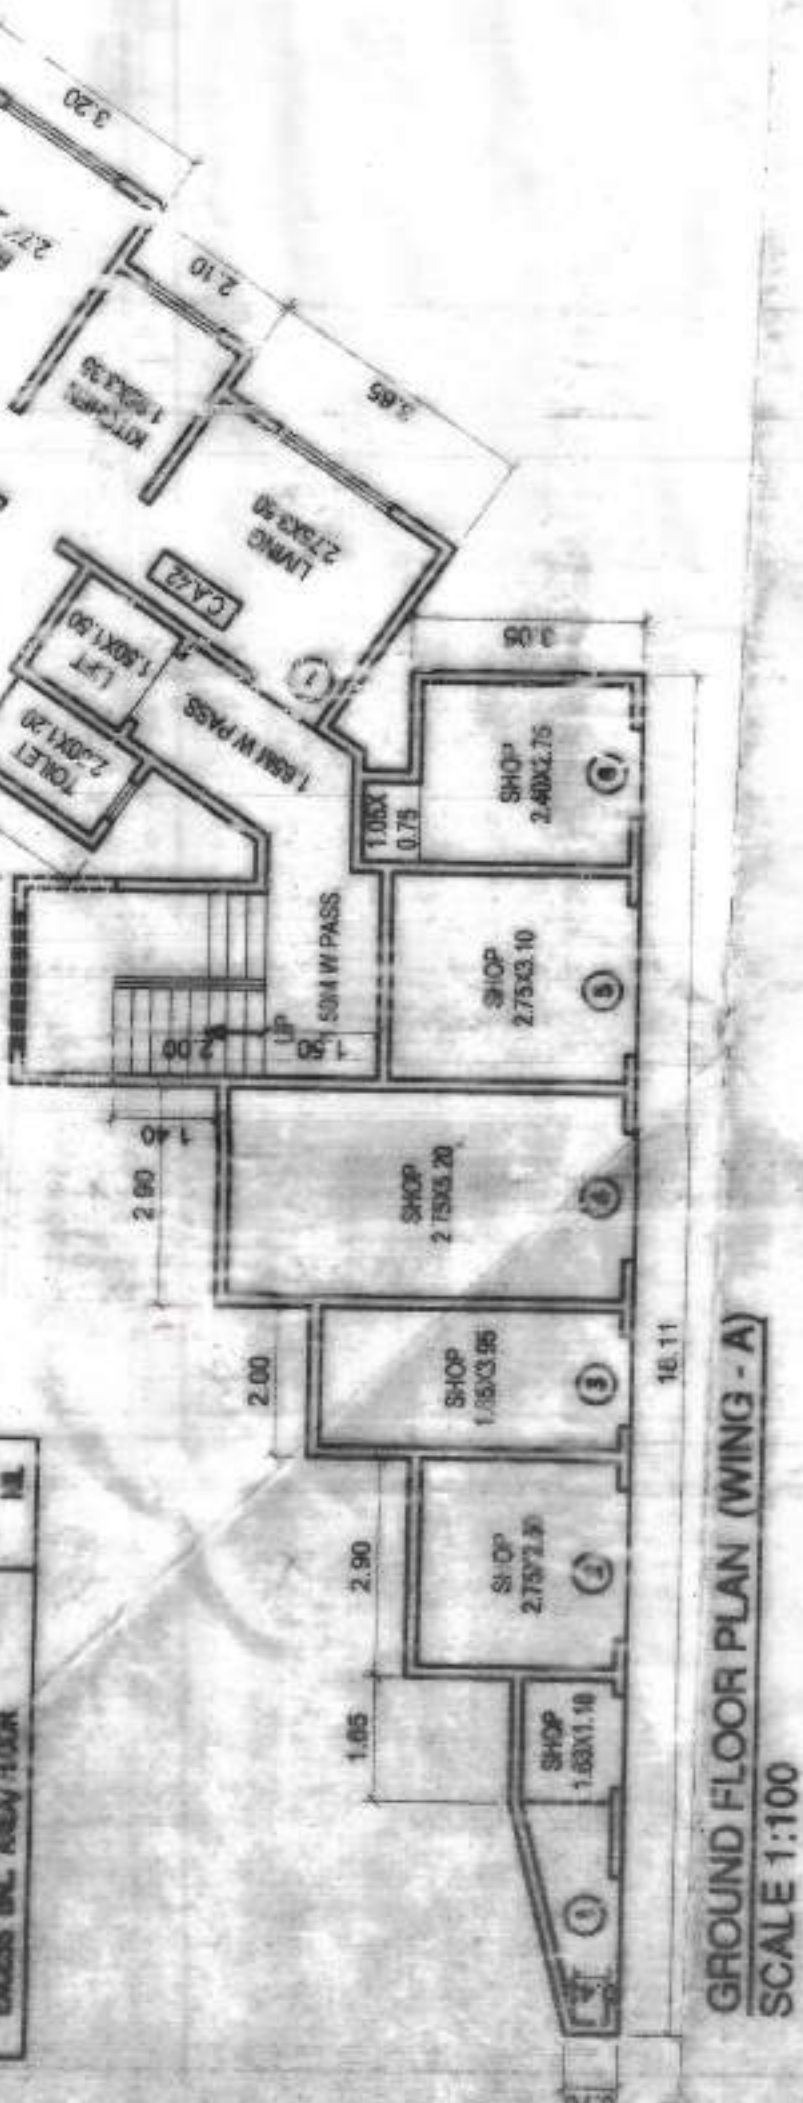

GROUND FLOOR PLAN (WING-A)
 SCALE 1:100

STAIRCASE AREA CALCULATION FOR GROUND FLOOR (WING-A)

B/U AREA PER FLOOR	PERMISSIBLE ST. AREA/FLOOR	PROPOSED STAIRCASE
108.87	16.04	5
1	2.10 X 2.50	5.25
2	1.10 X 1.40	1.54
3	1.10 X 1.40	1.54
4	1.10 X 1.40	1.54
5	0.53 X 1.55	0.82
6	0.53 X 1.55	0.82
7	0.53 X 1.55	0.82
8	0.53 X 1.55	0.82
9	0.53 X 1.55	0.82
10	0.53 X 1.55	0.82
11	1.10 X 1.40	1.54
12	1.10 X 1.40	1.54
13	1.10 X 1.40	1.54
EXCESS STAIR. AREA/FLOOR		11.00

BUILT UP AREA CALCULATION FOR GROUND FLOOR (WING-A)

UNITS	NO. OF UNITS	DIMENSION IN METER	AREA IN SQ. M.
1	1	3.00 X 0.70	2.10
2	1	1.80 X 1.40	2.52
3	1	2.00 X 2.80	5.60
4	1	2.00 X 2.80	5.60
5	1	3.00 X 5.50	16.50
6	1	2.75 X 2.60	7.23
7	1	3.75 X 3.05	11.44
8	1	3.05 X 3.05	9.30
9	1	3.05 X 3.05	9.30
10	1	3.05 X 3.05	9.30
11	1	3.05 X 2.10	6.41
12	1	3.05 X 2.10	6.41
13	2	1.50 X 2.10	6.30
14	1	3.00 X 3.05	9.15
TOTAL			108.87

STAIRCASE AREA CALCULATION FOR Ground Floor (WING-B)

B/U AREA PER FLOOR	PERMISSIBLE ST. AREA/FLOOR	PROPOSED STAIRCASE
145.80	21.88	5
1	2.40 X 5.00	12.00
2	2.90 X 3.05	8.85
3	3.05 X 1.75	5.34
4	0.15 X 1.35	0.20
5	0.15 X 0.90	0.14
EXCESS STAIR. AREA/FLOOR		12.59

BUILT UP AREA CALCULATION FOR Ground Floor (WING-B)

UNITS	NO. OF UNITS	DIMENSION IN METER	AREA IN SQ. M.
1	1	0.15 X 3.50	0.53
2	2	2.90 X 3.05	17.65
3	2	8.45 X 3.65	61.64
4	1	8.45 X 7.15	60.42
5	1	7.90 X 5.55	43.85
TOTAL			145.14



AREA DIAGRAM (GROUND FLOOR) WING-B
 SCALE 1:200