



DATE & STAMP OF RECEIPT OF PLAN  
 27/09/2022  
 28/09/2022  
 29/09/2022  
 30/09/2022  
 01/10/2022  
 02/10/2022  
 01/11/2022  
 02/11/2022  
 01/12/2022  
 02/12/2022  
DATE & STAMP OF APPROVAL OF PLAN  
 27/09/2022  
 28/09/2022  
 29/09/2022  
 30/09/2022  
 01/10/2022  
 02/10/2022  
 01/11/2022  
 02/11/2022  
 01/12/2022  
 02/12/2022  
 03/12/2022  
 04/12/2022  
 05/12/2022  
 06/12/2022  
 07/12/2022  
 08/12/2022  
 09/12/2022  
 10/12/2022  
 11/12/2022  
 12/12/2022  
 13/12/2022  
 14/12/2022  
 15/12/2022  
 16/12/2022  
 17/12/2022  
 18/12/2022  
 19/12/2022  
 20/12/2022  
 21/12/2022  
 22/12/2022  
 23/12/2022  
 24/12/2022  
 25/12/2022  
 26/12/2022  
 27/12/2022  
 28/12/2022  
 29/12/2022  
 30/12/2022  
 31/12/2022

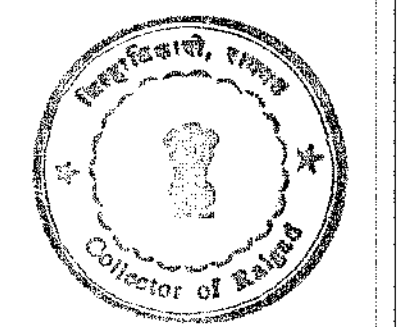

2ND. TO 7TH, 9TH TO 13TH, 15TH. TO 19TH, 21ST. TO 25TH & 27TH FLR. PLAN  
 SCALE 1:100 (BLDG-S2 WING-C)

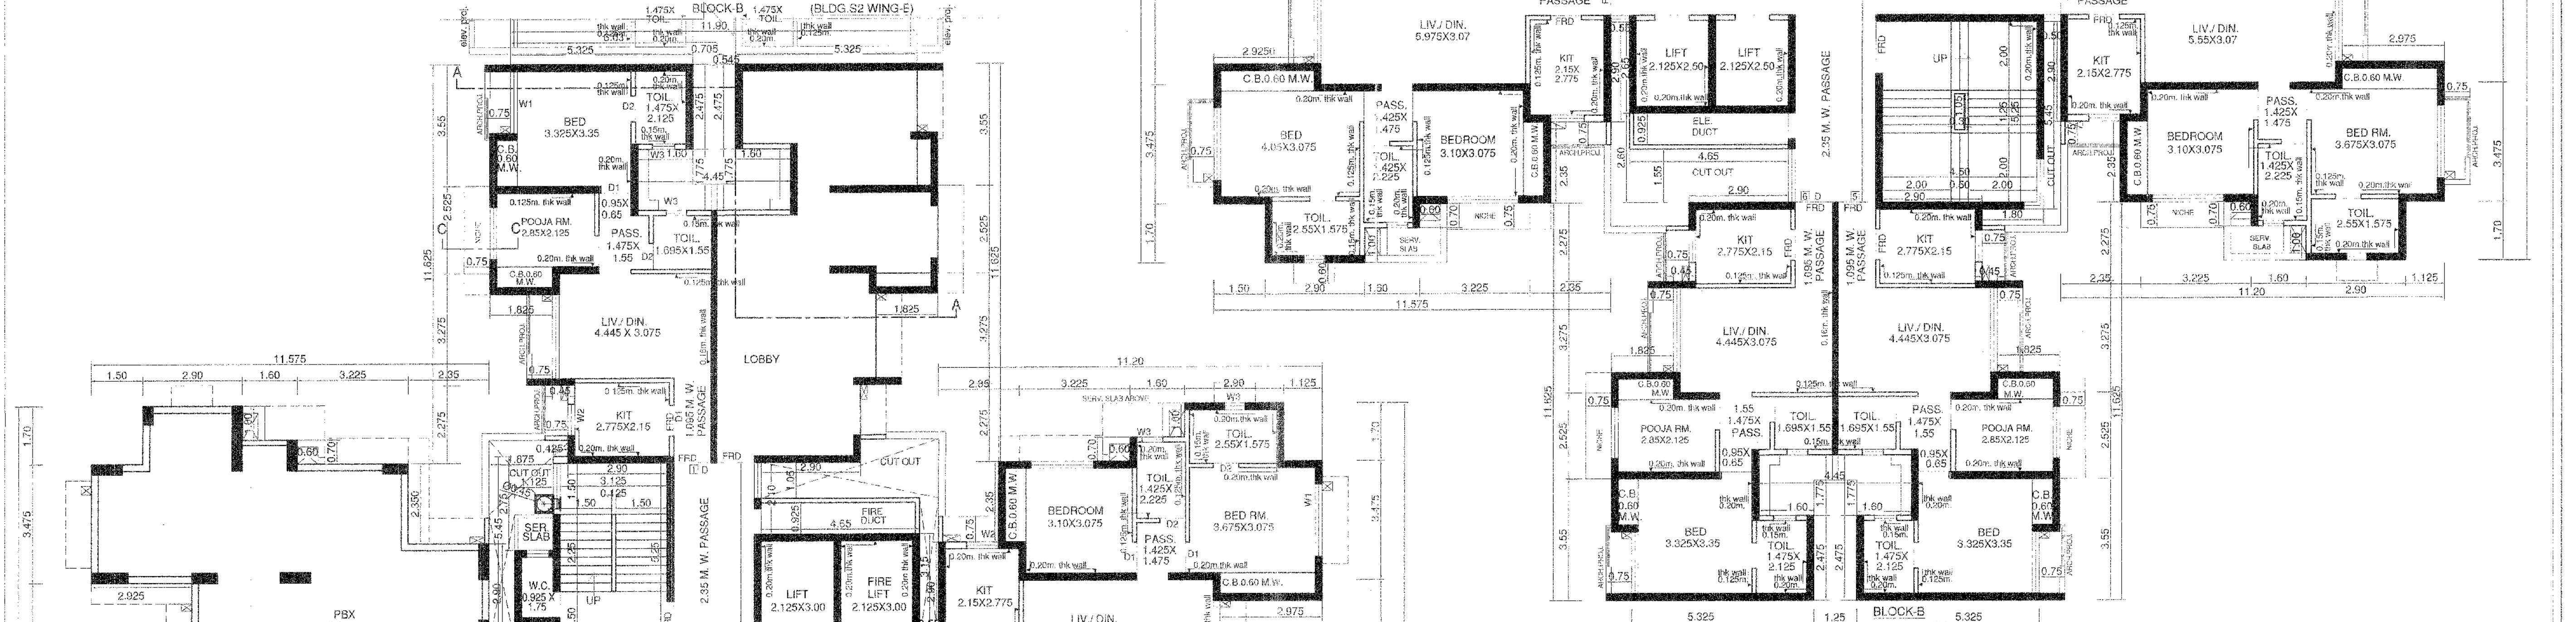

8TH, 14TH, 20TH & 26TH (REFUGE FLR PLAN)  
 SCALE 1:100 (BLDG-S2 WING-C)

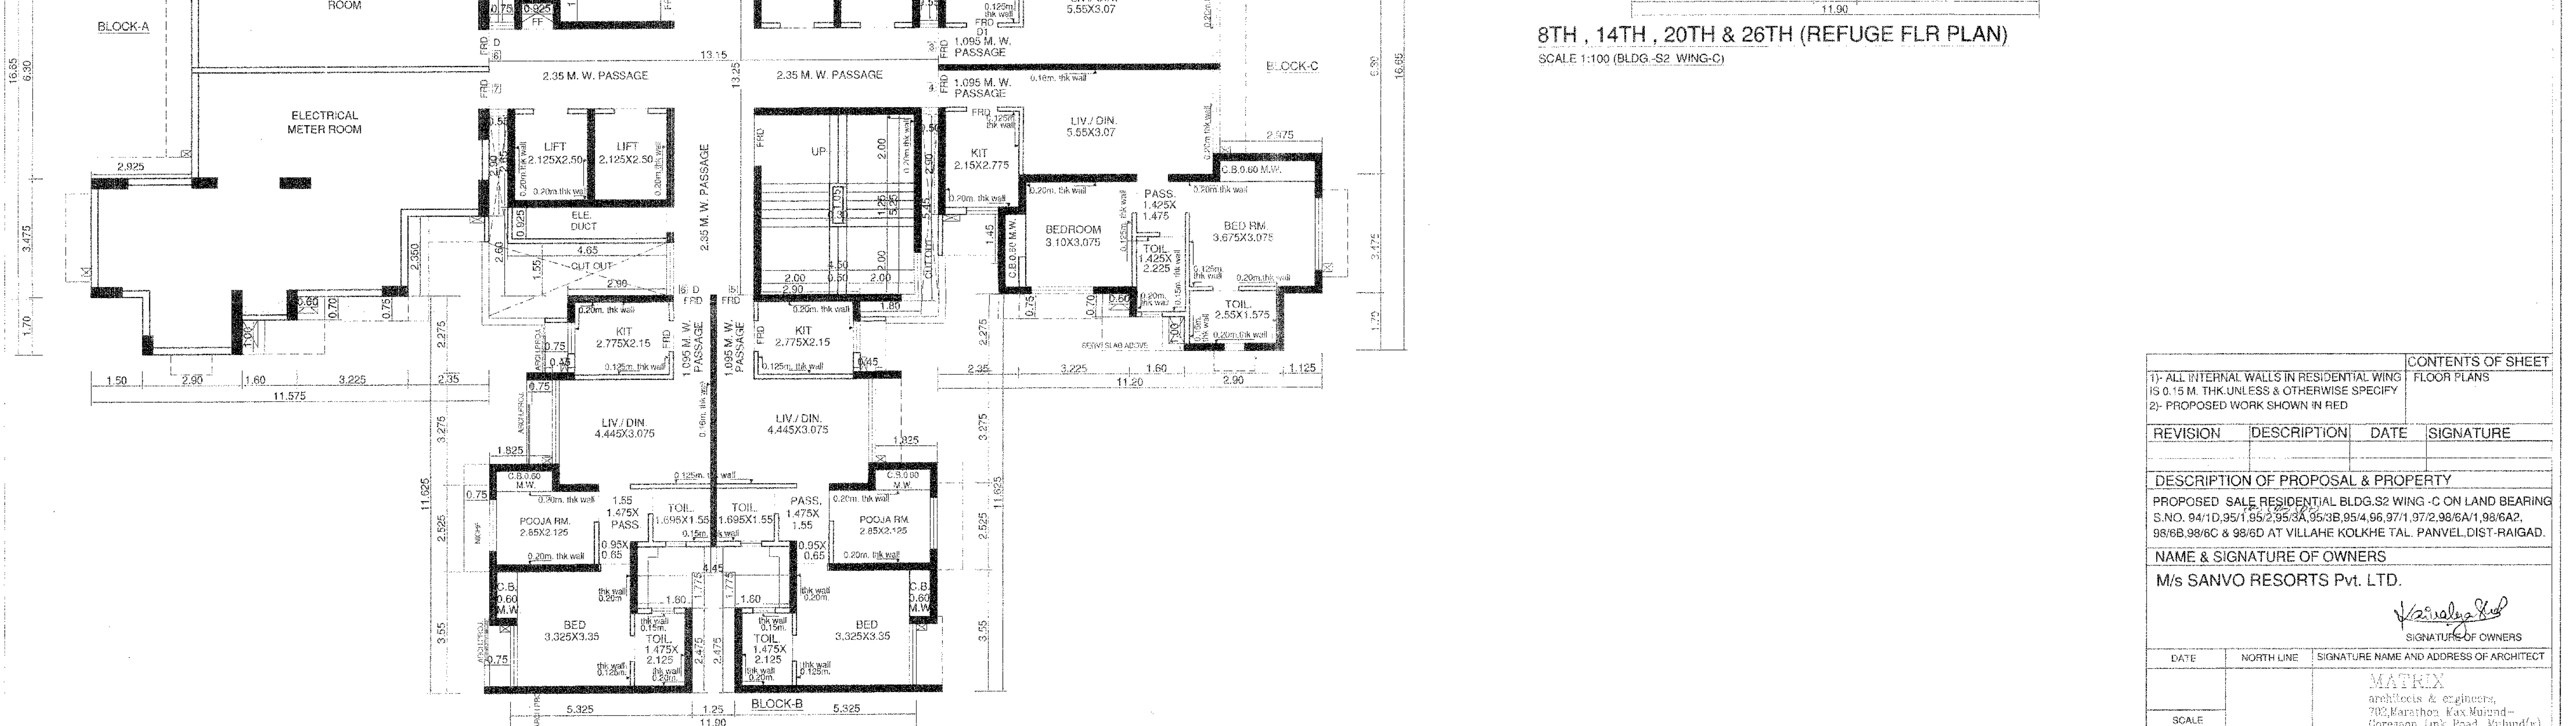

1ST FLOOR PLAN  
 SCALE 1:100 (BLDG-S2 WING-C)

CONTENTS OF SHEET			
REVISION	DESCRIPTION	DATE	SIGNATURE
DESCRIPTION OF PROPOSAL & PROPERTY			
PROPOSED SALE RESIDENTIAL BLDG-S2 WING - C ON LAND BEARING S.NO. 94/10, 95, 155, 25, 35, 55, 65, 85, 95, 97, 1, 97/2, 98, 99, 98A, 2, 98B, 38, 40 & 99/10 AT VILLAHE KOLKHE TAL. PANVEL, DIST.-RAIGAD.			
NAME & SIGNATURE OF OWNERS			
M/s SANVO RESORTS Pvt. LTD.			
SIGNATURE OF OWNERS			
SIGNATURE NAME AND ADDRESS OF ARCHITECT			
MATHAN architects & engineers 703, Marathe's Kax Mulind- Goregaon (W), East, Kurland (W) Mumbai-400080			
DATE	NORTH LINE	SCALE	
		1:100	
		DRN BY	VLAV