


STAMP OF APPROVAL

BUILDING: TOWER 1 (B2)

THIRTYTHIRD (REFUGE) FLOOR PLAN

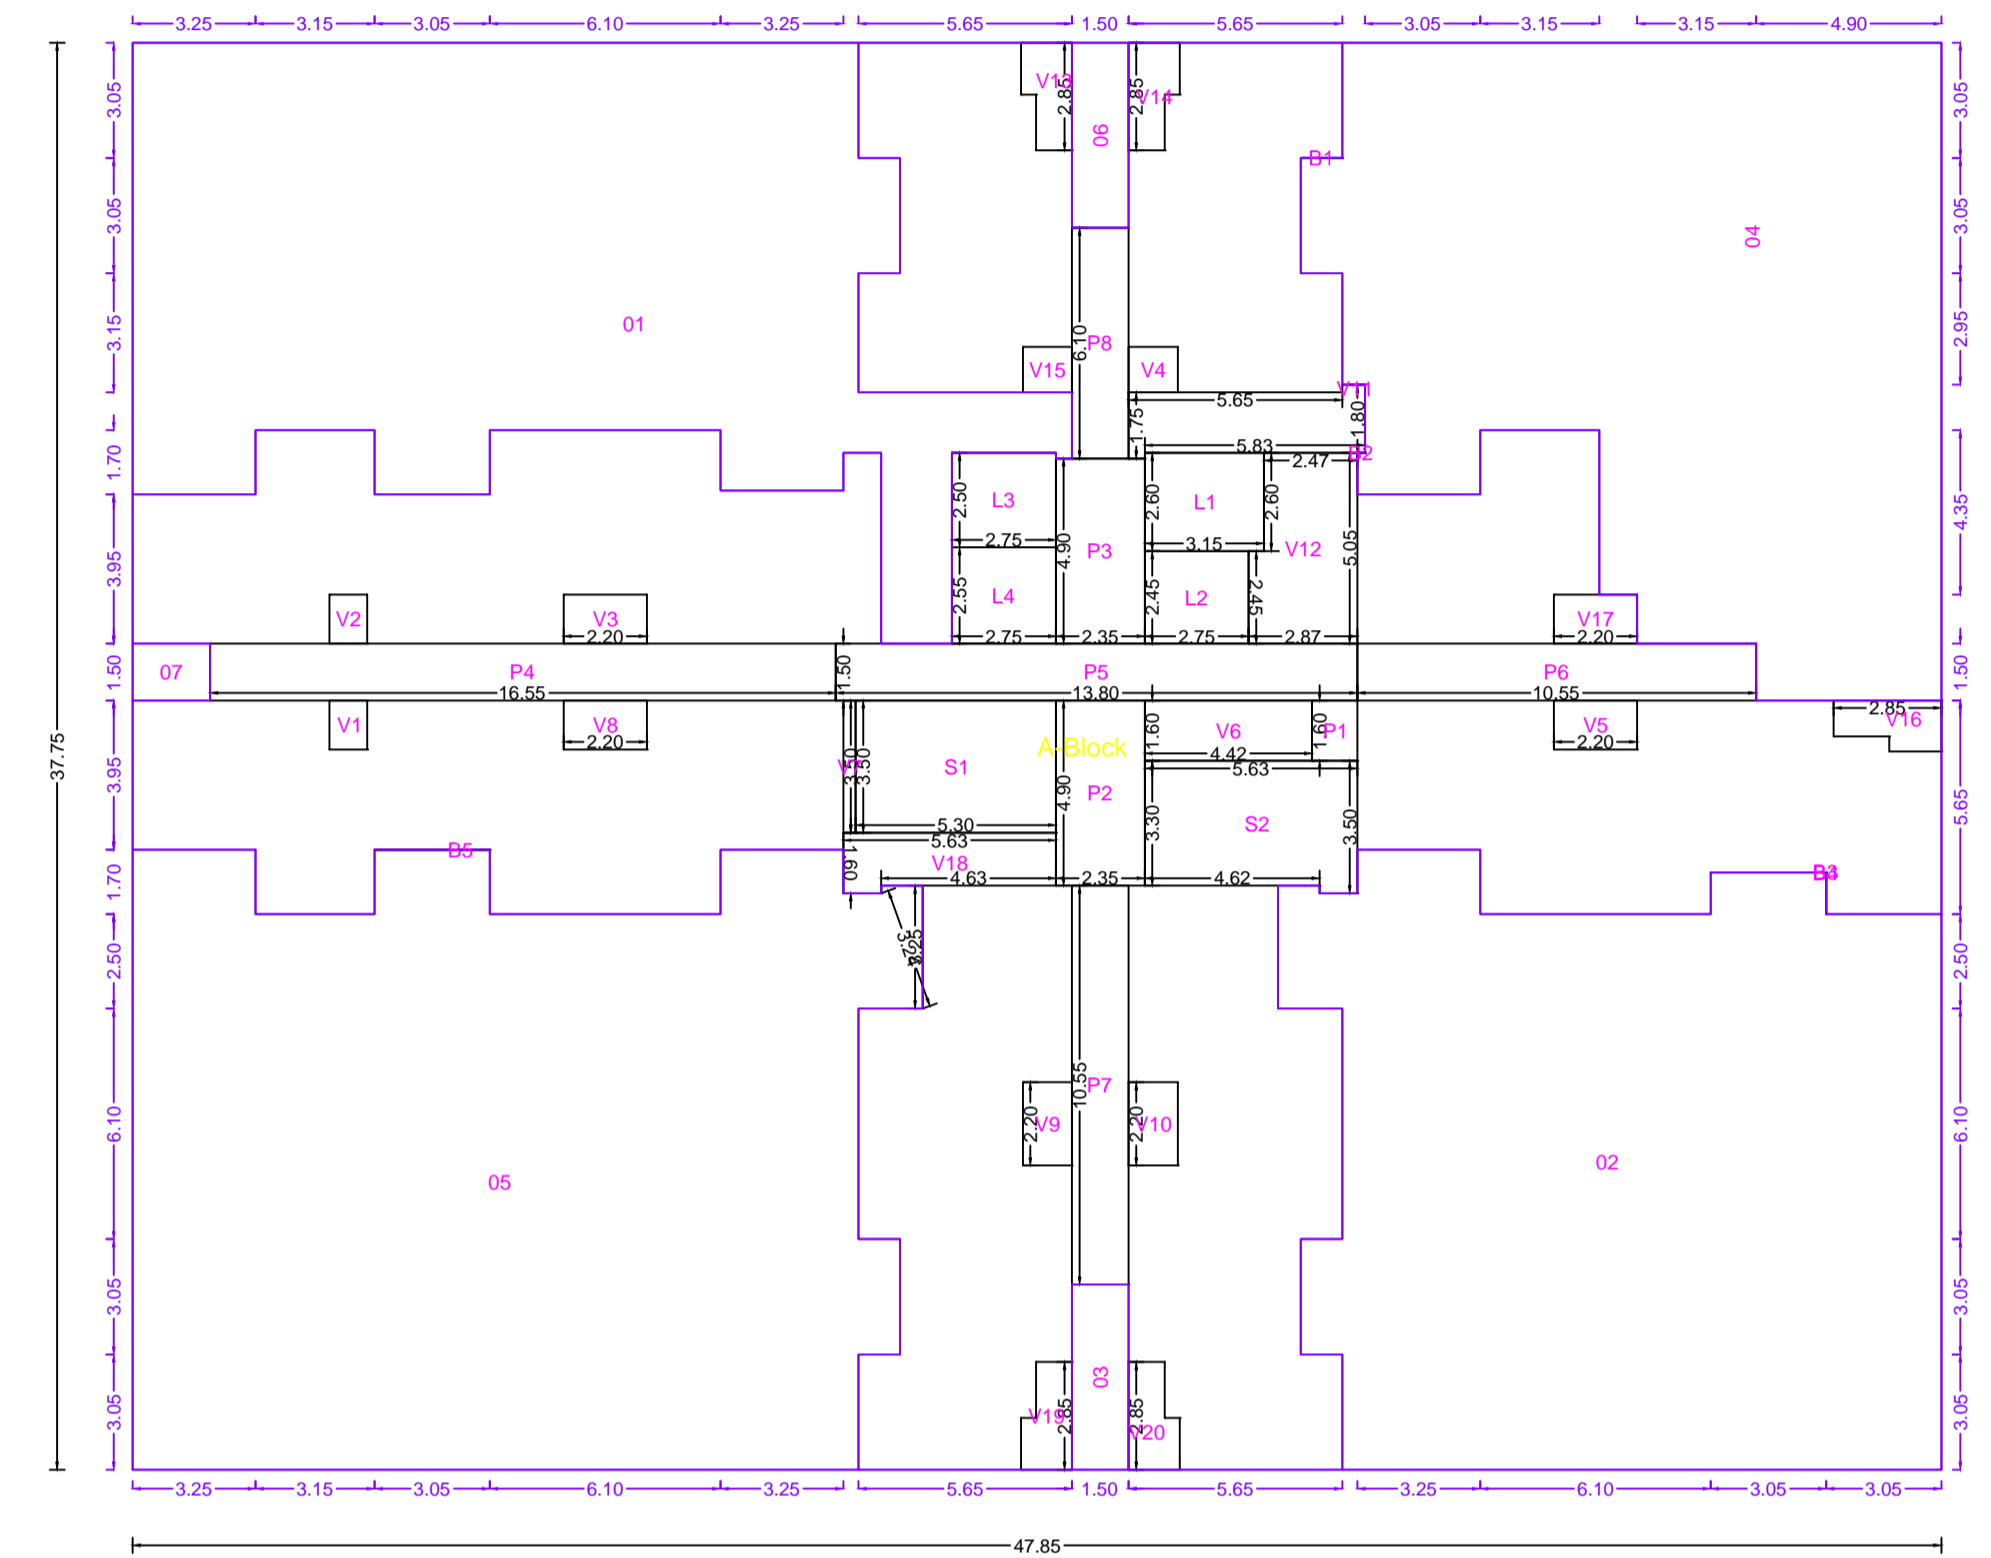

| Polygon | Area    |
|---------|---------|
| A-Block | 1806.34 |
| 01      | 234.88  |
| 02      | 250.86  |
| 03      | 7.35    |
| 04      | 227.68  |
| 05      | 307.45  |
| 06      | 7.35    |
| 07      | 3.07    |
| L1      | 8.19    |
| L2      | 6.74    |
| L3      | 6.88    |
| L4      | 7.01    |
| V1      | 1.30    |
| V2      | 1.30    |
| V3      | 2.86    |
| V4      | 1.56    |
| V5      | 2.86    |
| V6      | 7.08    |
| V7      | 1.14    |
| V8      | 2.86    |
| V9      | 2.86    |
| V10     | 2.86    |
| V11     | 10.19   |
| V12     | 13.48   |
| V13     | 3.26    |
| V14     | 3.26    |
| V15     | 1.56    |
| V16     | 3.26    |
| V17     | 2.86    |
| V18     | 6.07    |
| V19     | 3.26    |
| V20     | 3.26    |
| P1      | 1.92    |
| P2      | 11.52   |
| P3      | 11.51   |
| P4      | 24.82   |
| P5      | 20.70   |
| P6      | 15.82   |
| P7      | 15.82   |
| P8      | 9.15    |
| S1      | 18.55   |
| S2      | 18.76   |
| B1      | 0.00    |
| B2      | 0.00    |
| B3      | 0.00    |
| B4      | 0.00    |
| B5      | 0.00    |
| Total   | 511.17  |

OWNER'S NAME / DEVELOPER NAME / POA HOLDER: M/S. Macrotech Developers Ltd  
 OWNER ADDRESS: 216, Shah Nahar Indl. Estate, Dr. E Moses Road, Worli, Mumbai 400018

PROJECT: Plot No. / F. Plot No. : 26/6, 33/2, 32/11 at Village Majiwade and S.No. 184/3B at Village : Balkum  
 CTS No. : Tika No. : Gut No. : Village : Majiwade

ARCHITECT: Pradeep Mahipat Kamble  
 ARCHITECT ADDRESS: B/101, 1st Floor, Jakh Bautera Complex, Pandit Malviya Path, Ramnagar, Dombivali (E)

JOB NO. DRG.NO. SCALE DRAWN BY CHECKED BY  
 INWARD NO. S05/0104/16 DATE 23-12-2019  
 KEY NO. SHEET NO. 7 / 41

THIRTYTHIRD (REFUGE) FLOOR PLAN

