





॥ श्रीगणेशाय नमः ॥ श्रीगुरुभ्यो नमः ॥ श्रीसत्त्वैर्नमः ॥ श्रीशिवाय नमः ॥
॥ श्रीगणेशाय नमः ॥ श्रीगुरुभ्यो नमः ॥ श्रीसत्त्वैर्नमः ॥ श्रीशिवाय नमः ॥


[illegible]

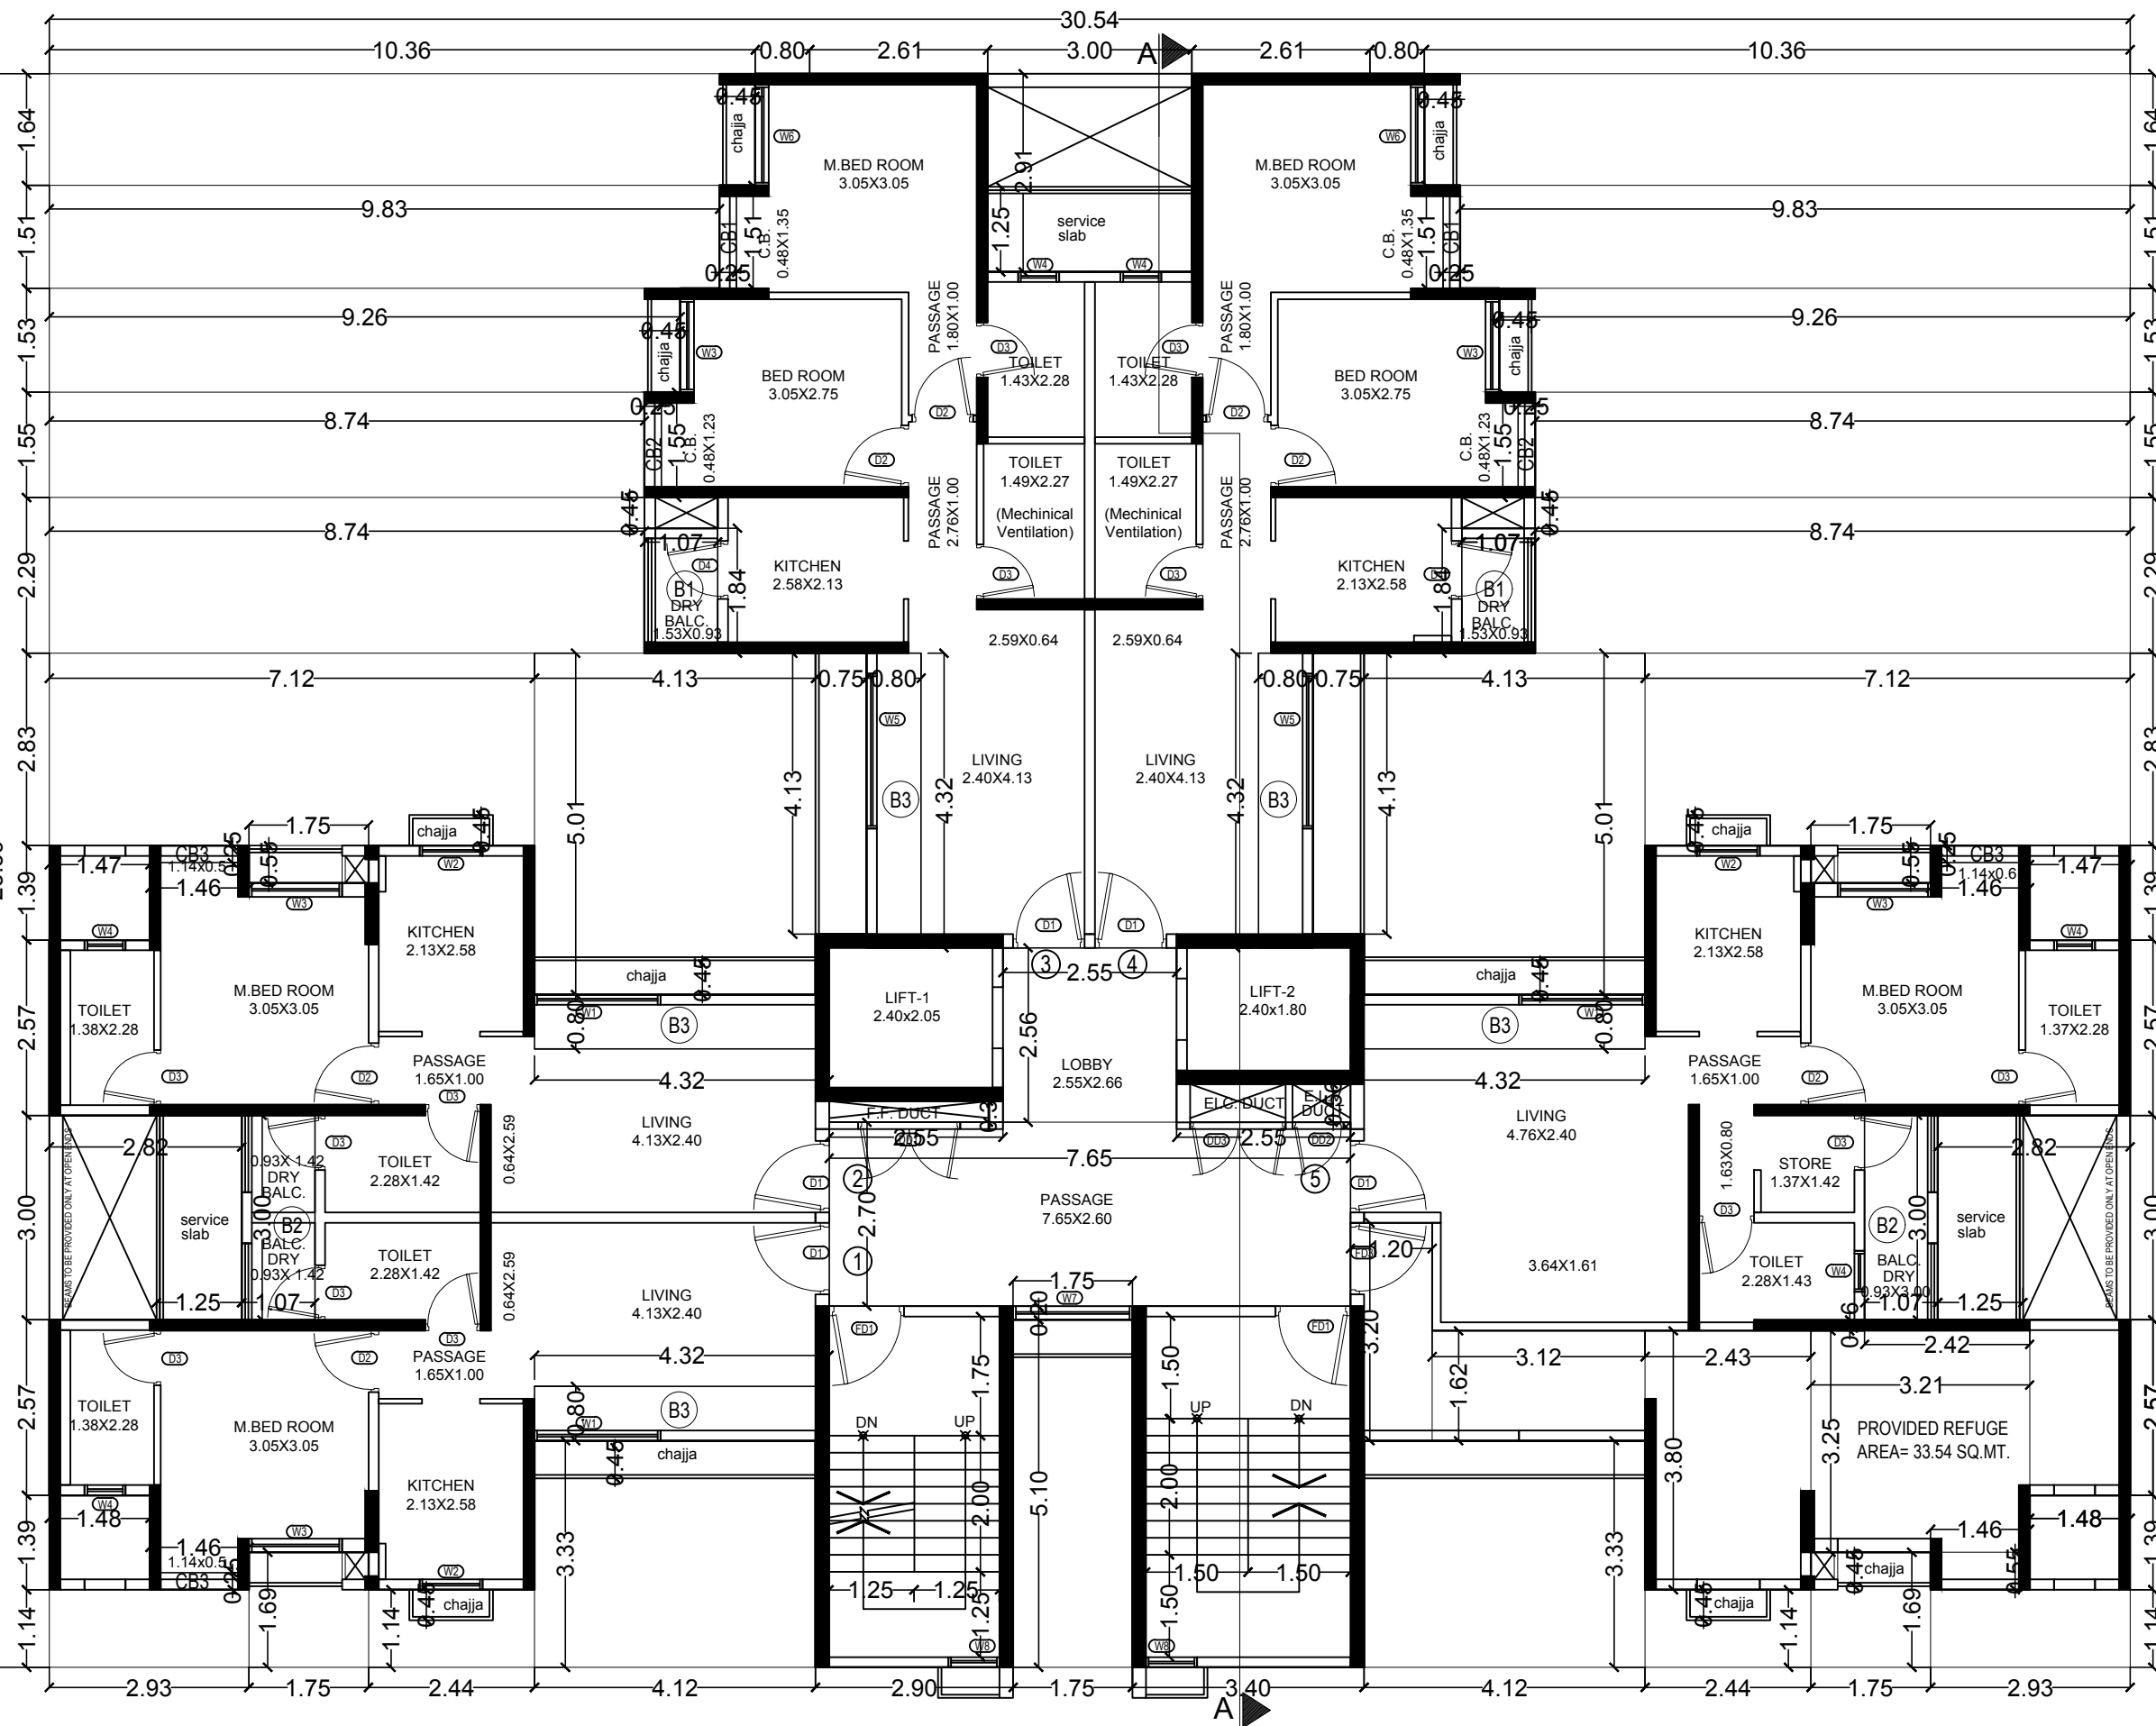


REFUGE FLOOR PLAN 8TH & 13TH FLOOR PLAN
SCALE 1 : 100

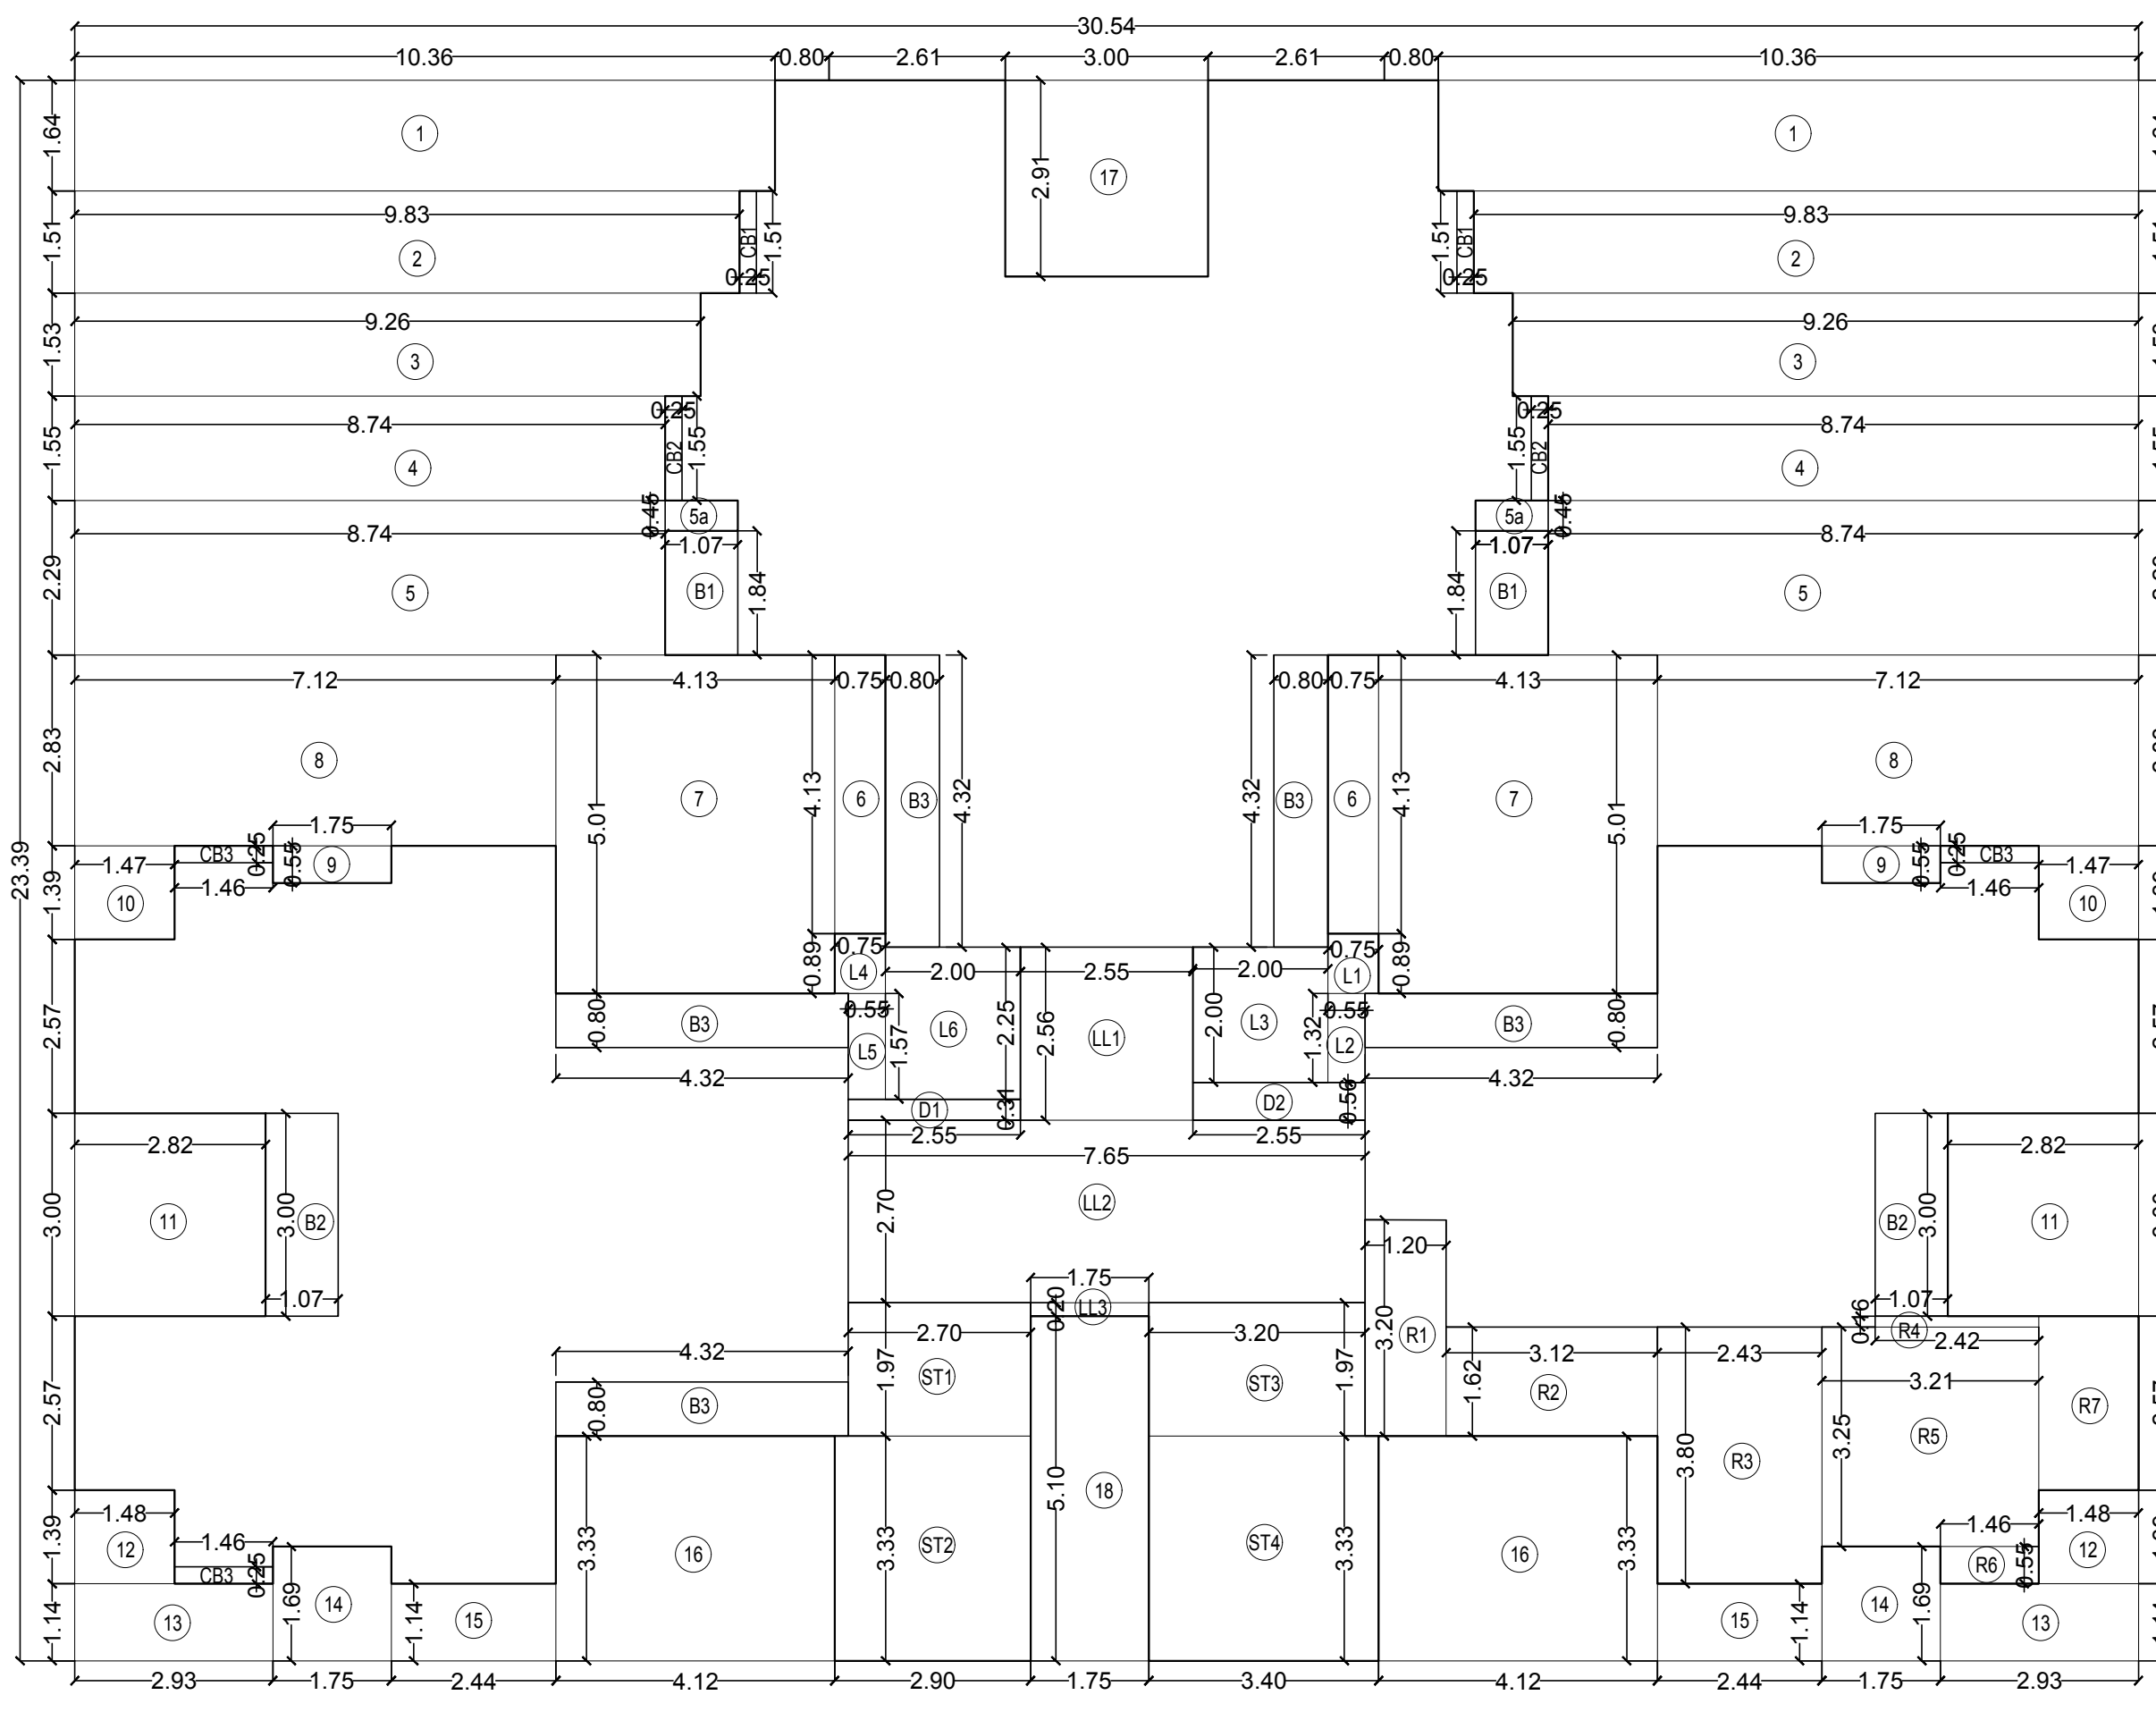


AREA LINE DIAGRAM OF 8TH & 13TH REFUGE FLOOR
SCALE 1 : 100

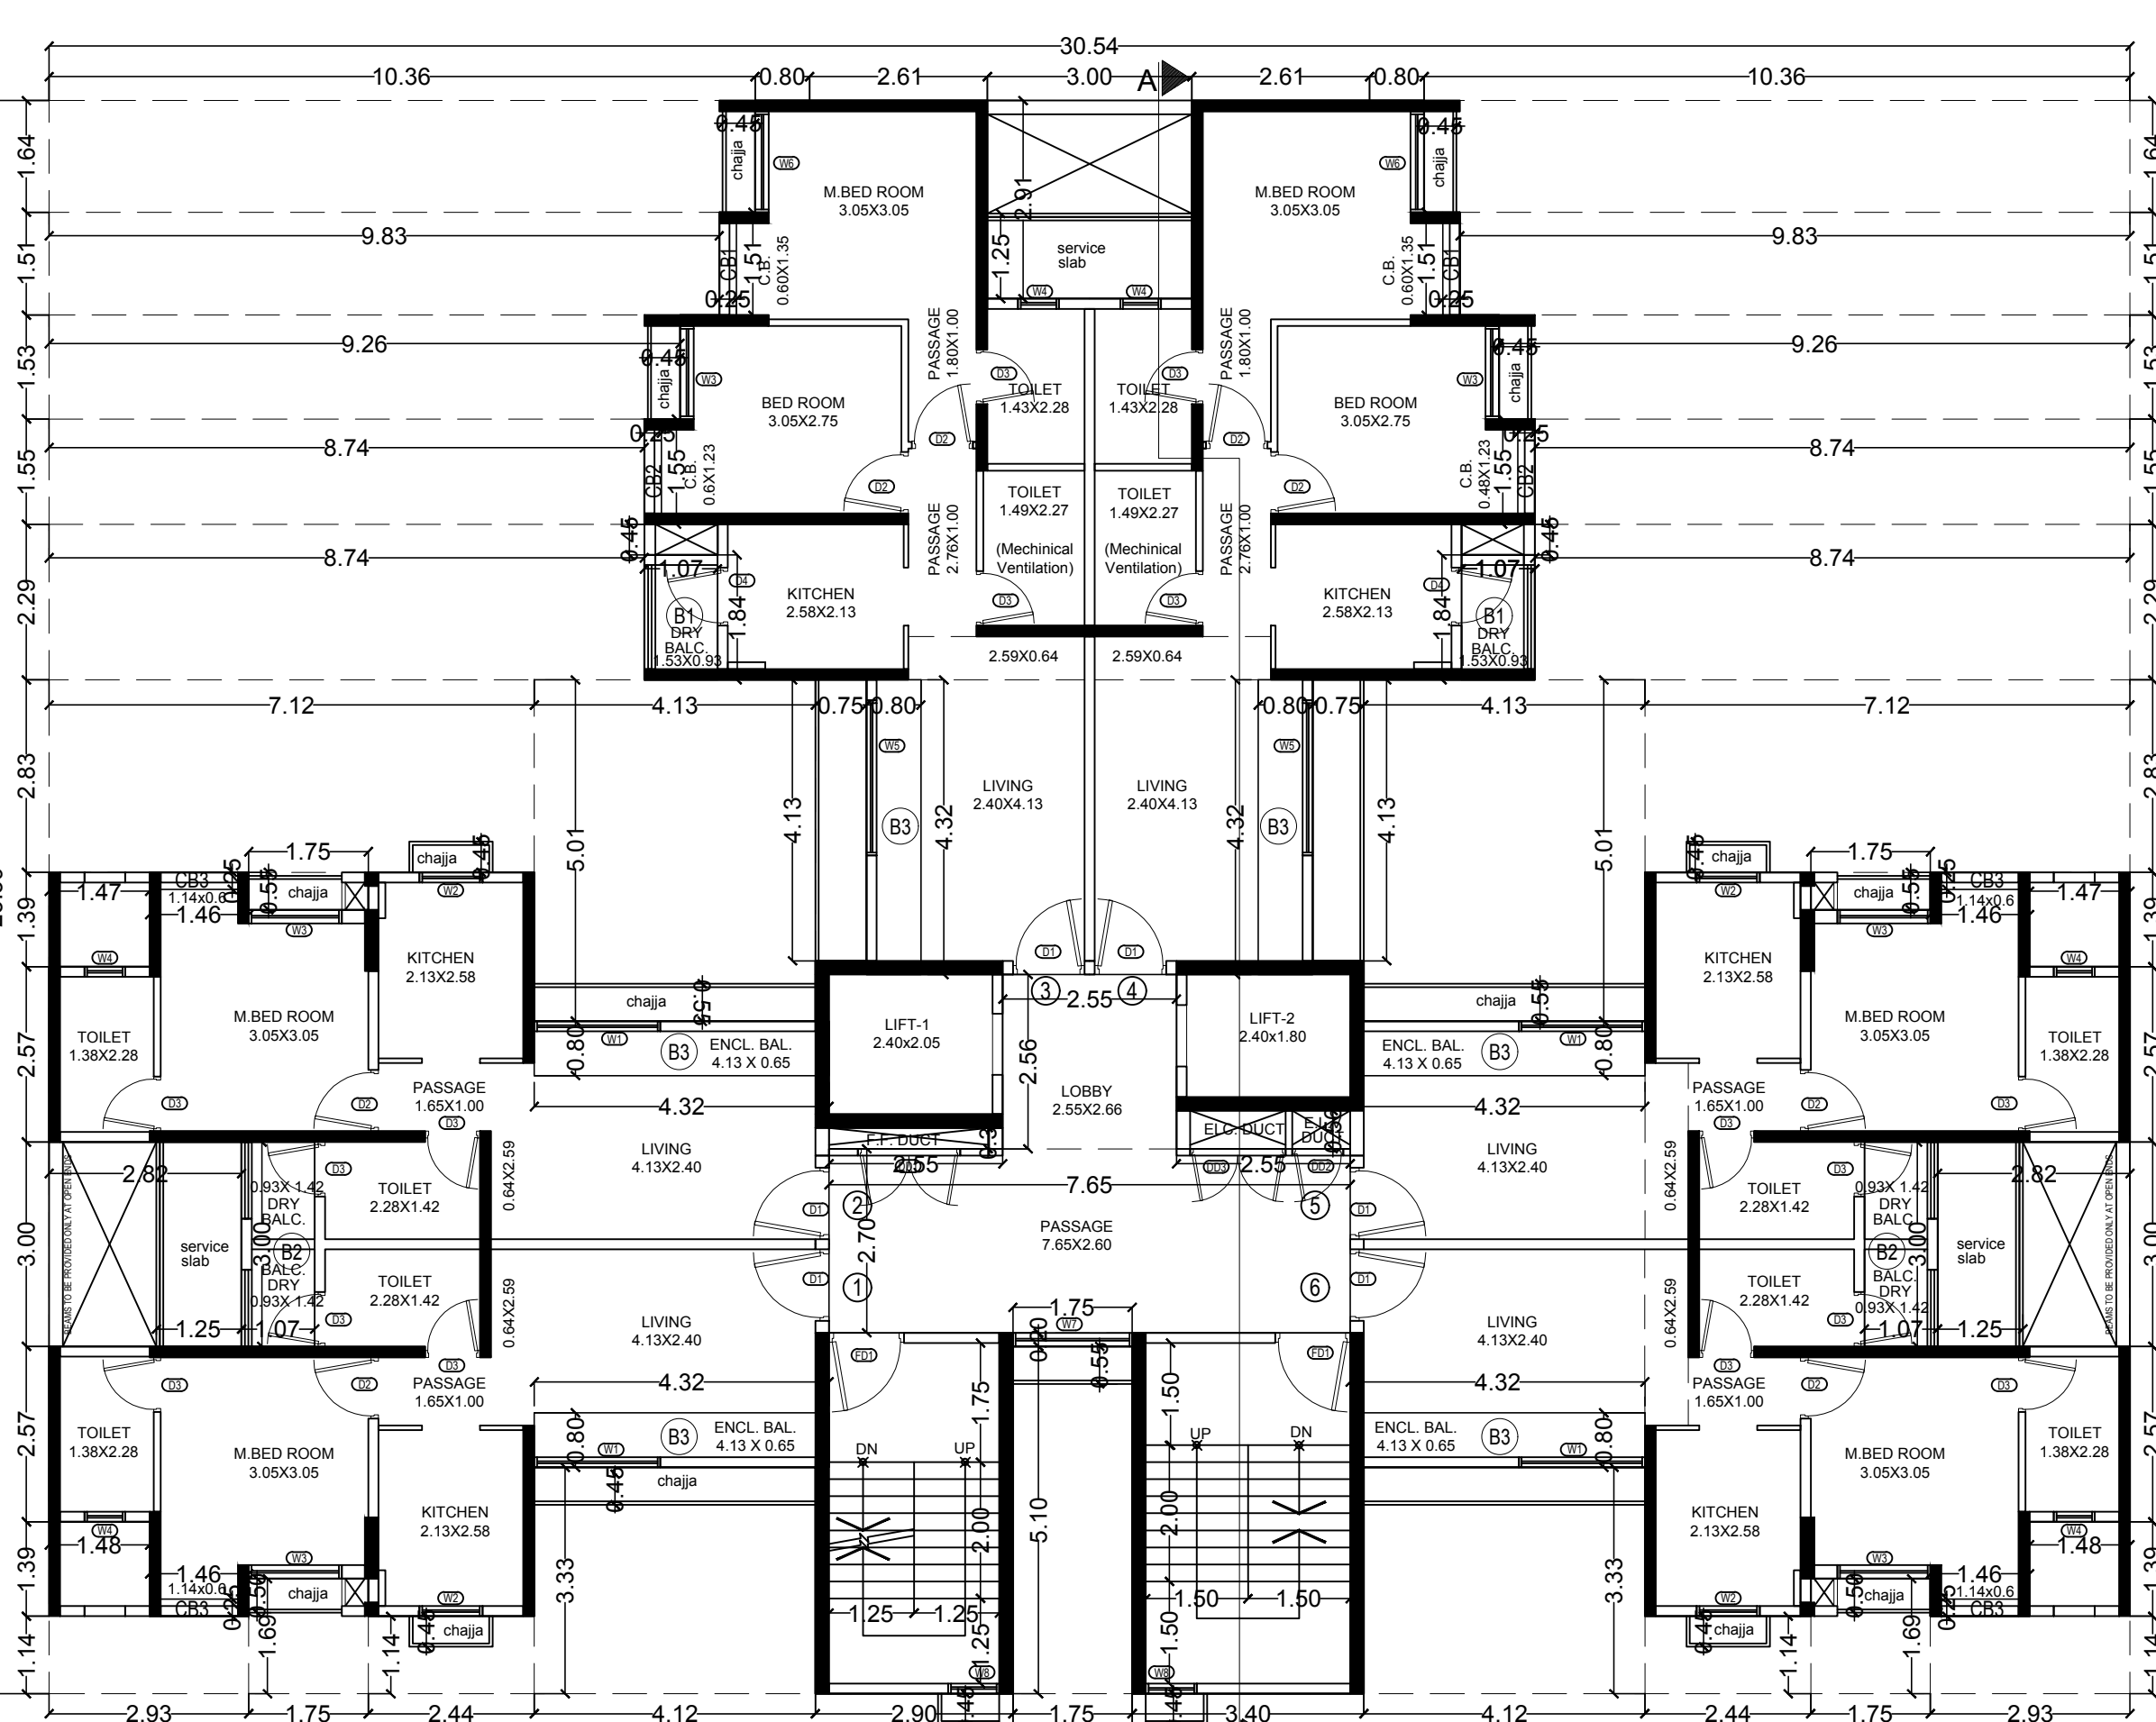


TYPICAL FLOOR PLAN 1ST TO 7TH, 9TH TO 12TH & 14TH TO 17TH FLOOR PLAN
SCALE 1 : 100

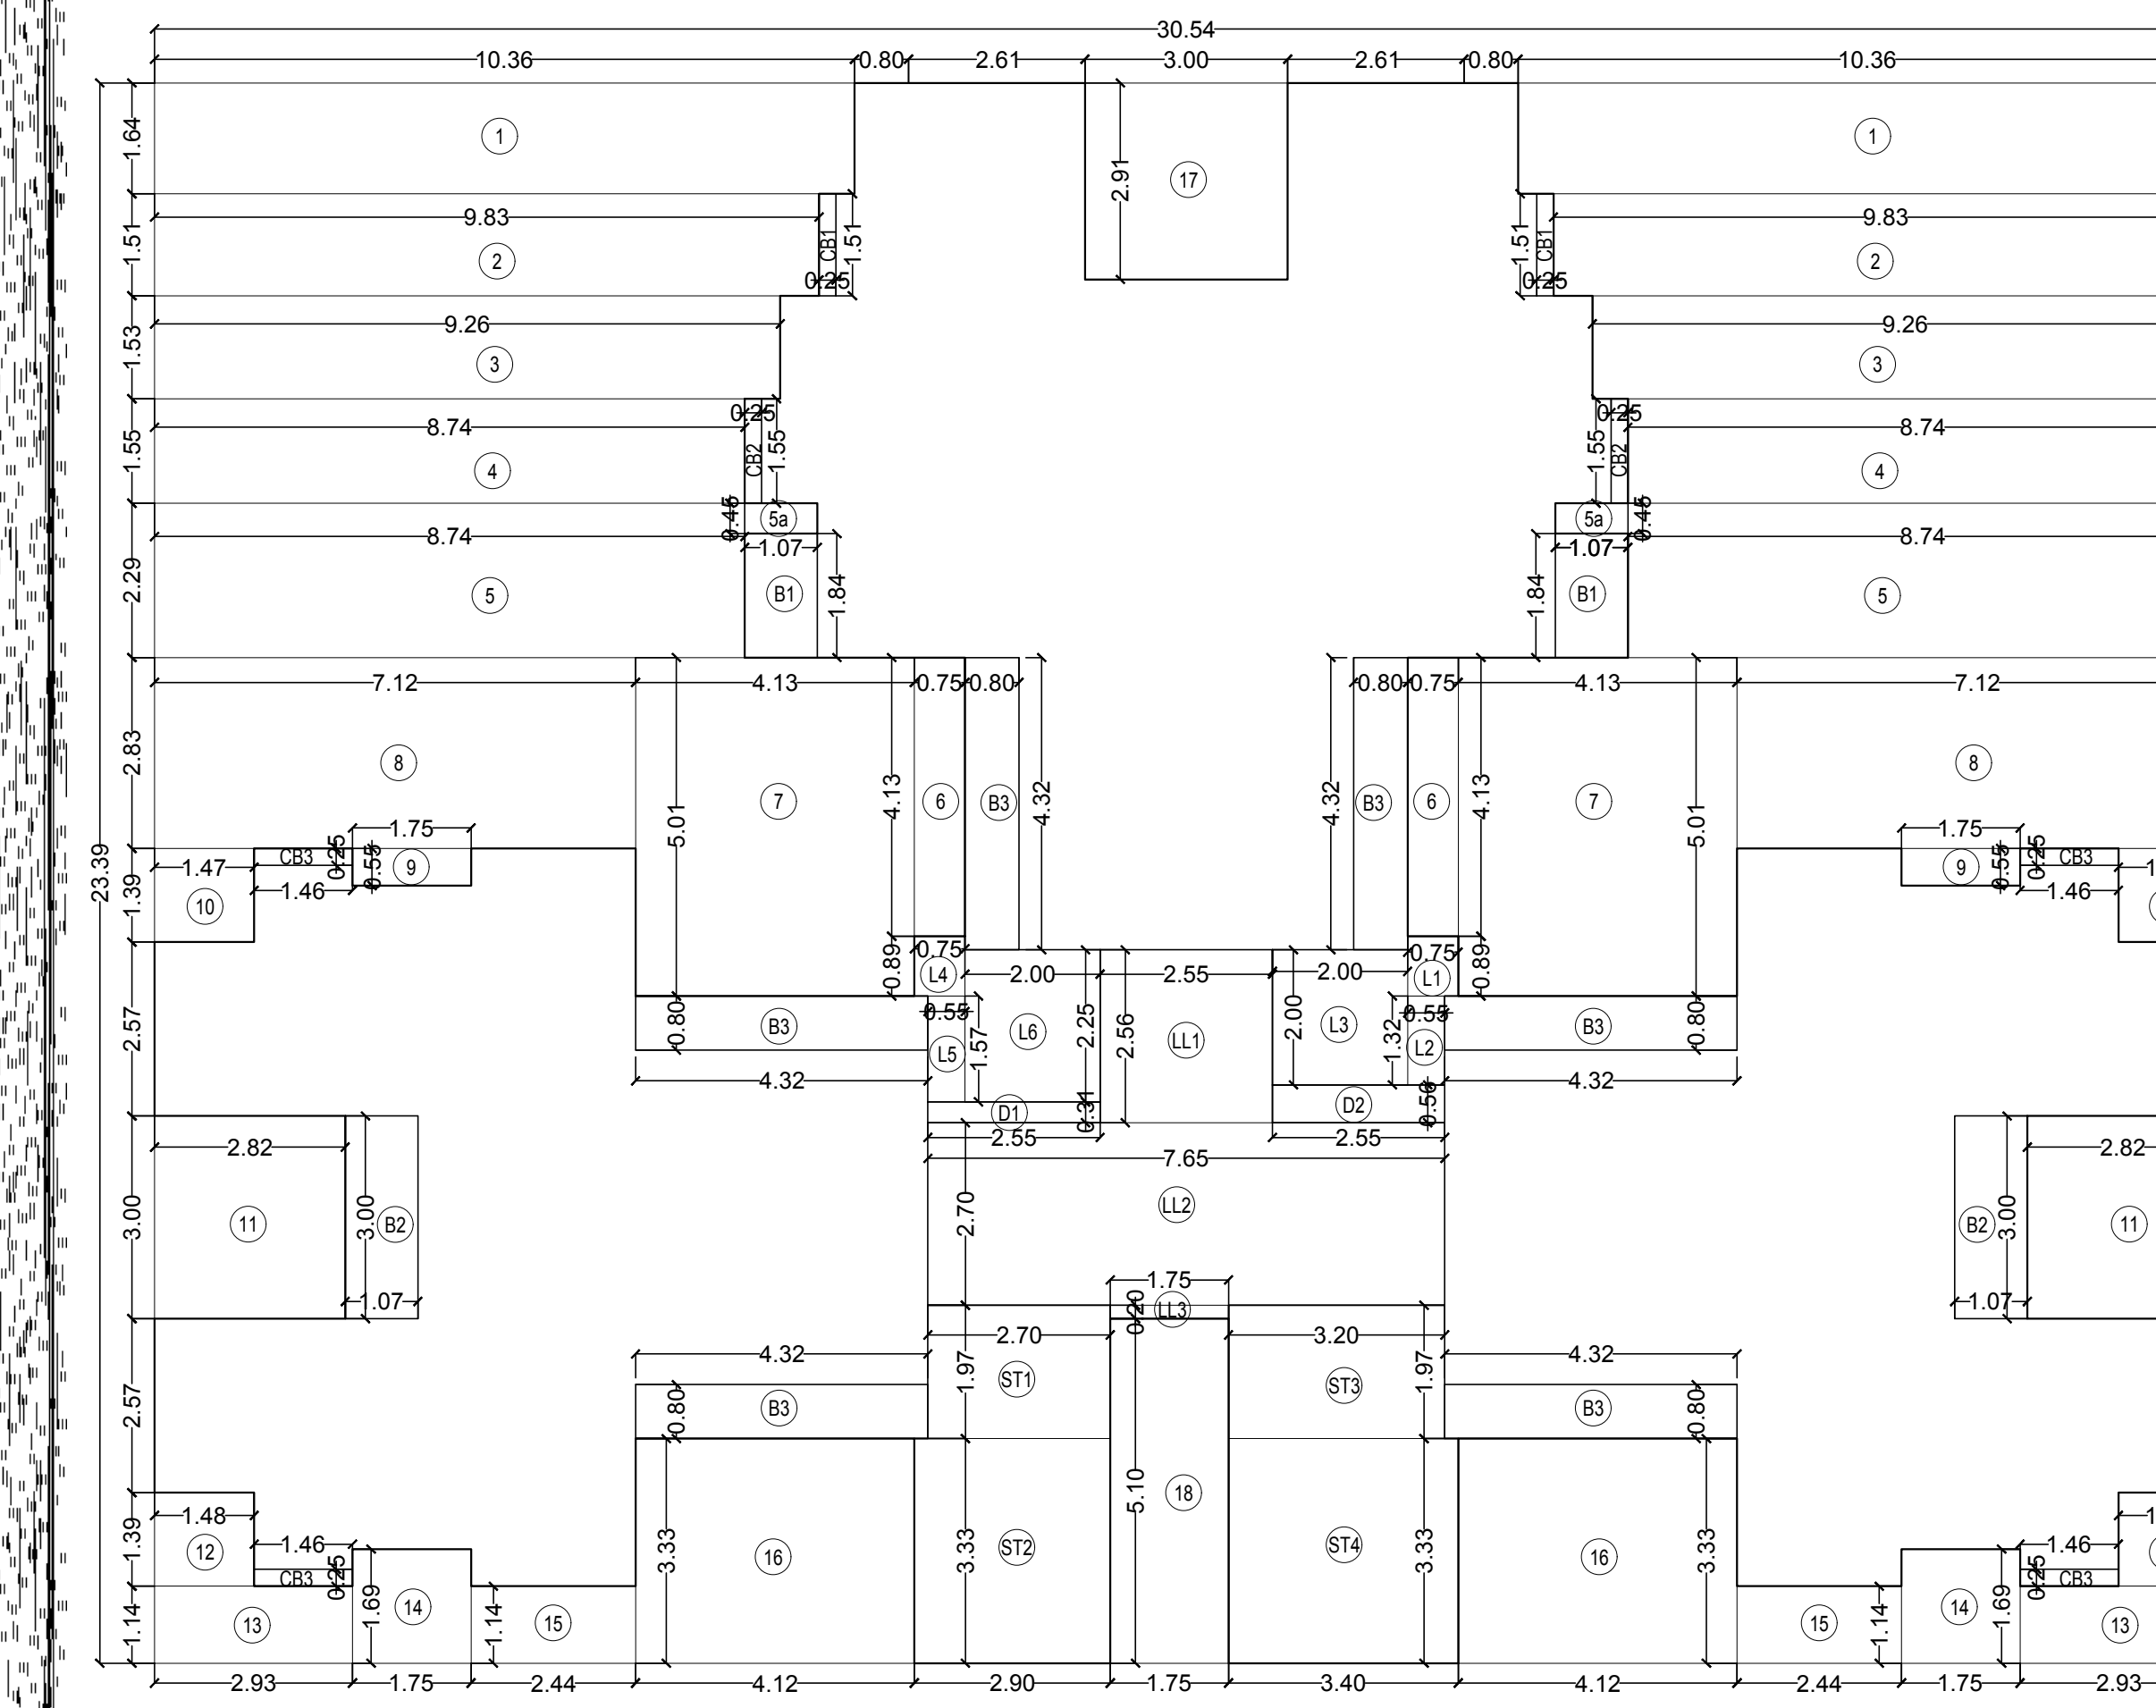


AREA LINE DIAGRAM OF 1ST TO 7TH, 9TH TO 12TH & 14TH TO 17TH FLOOR
SCALE 1 : 100

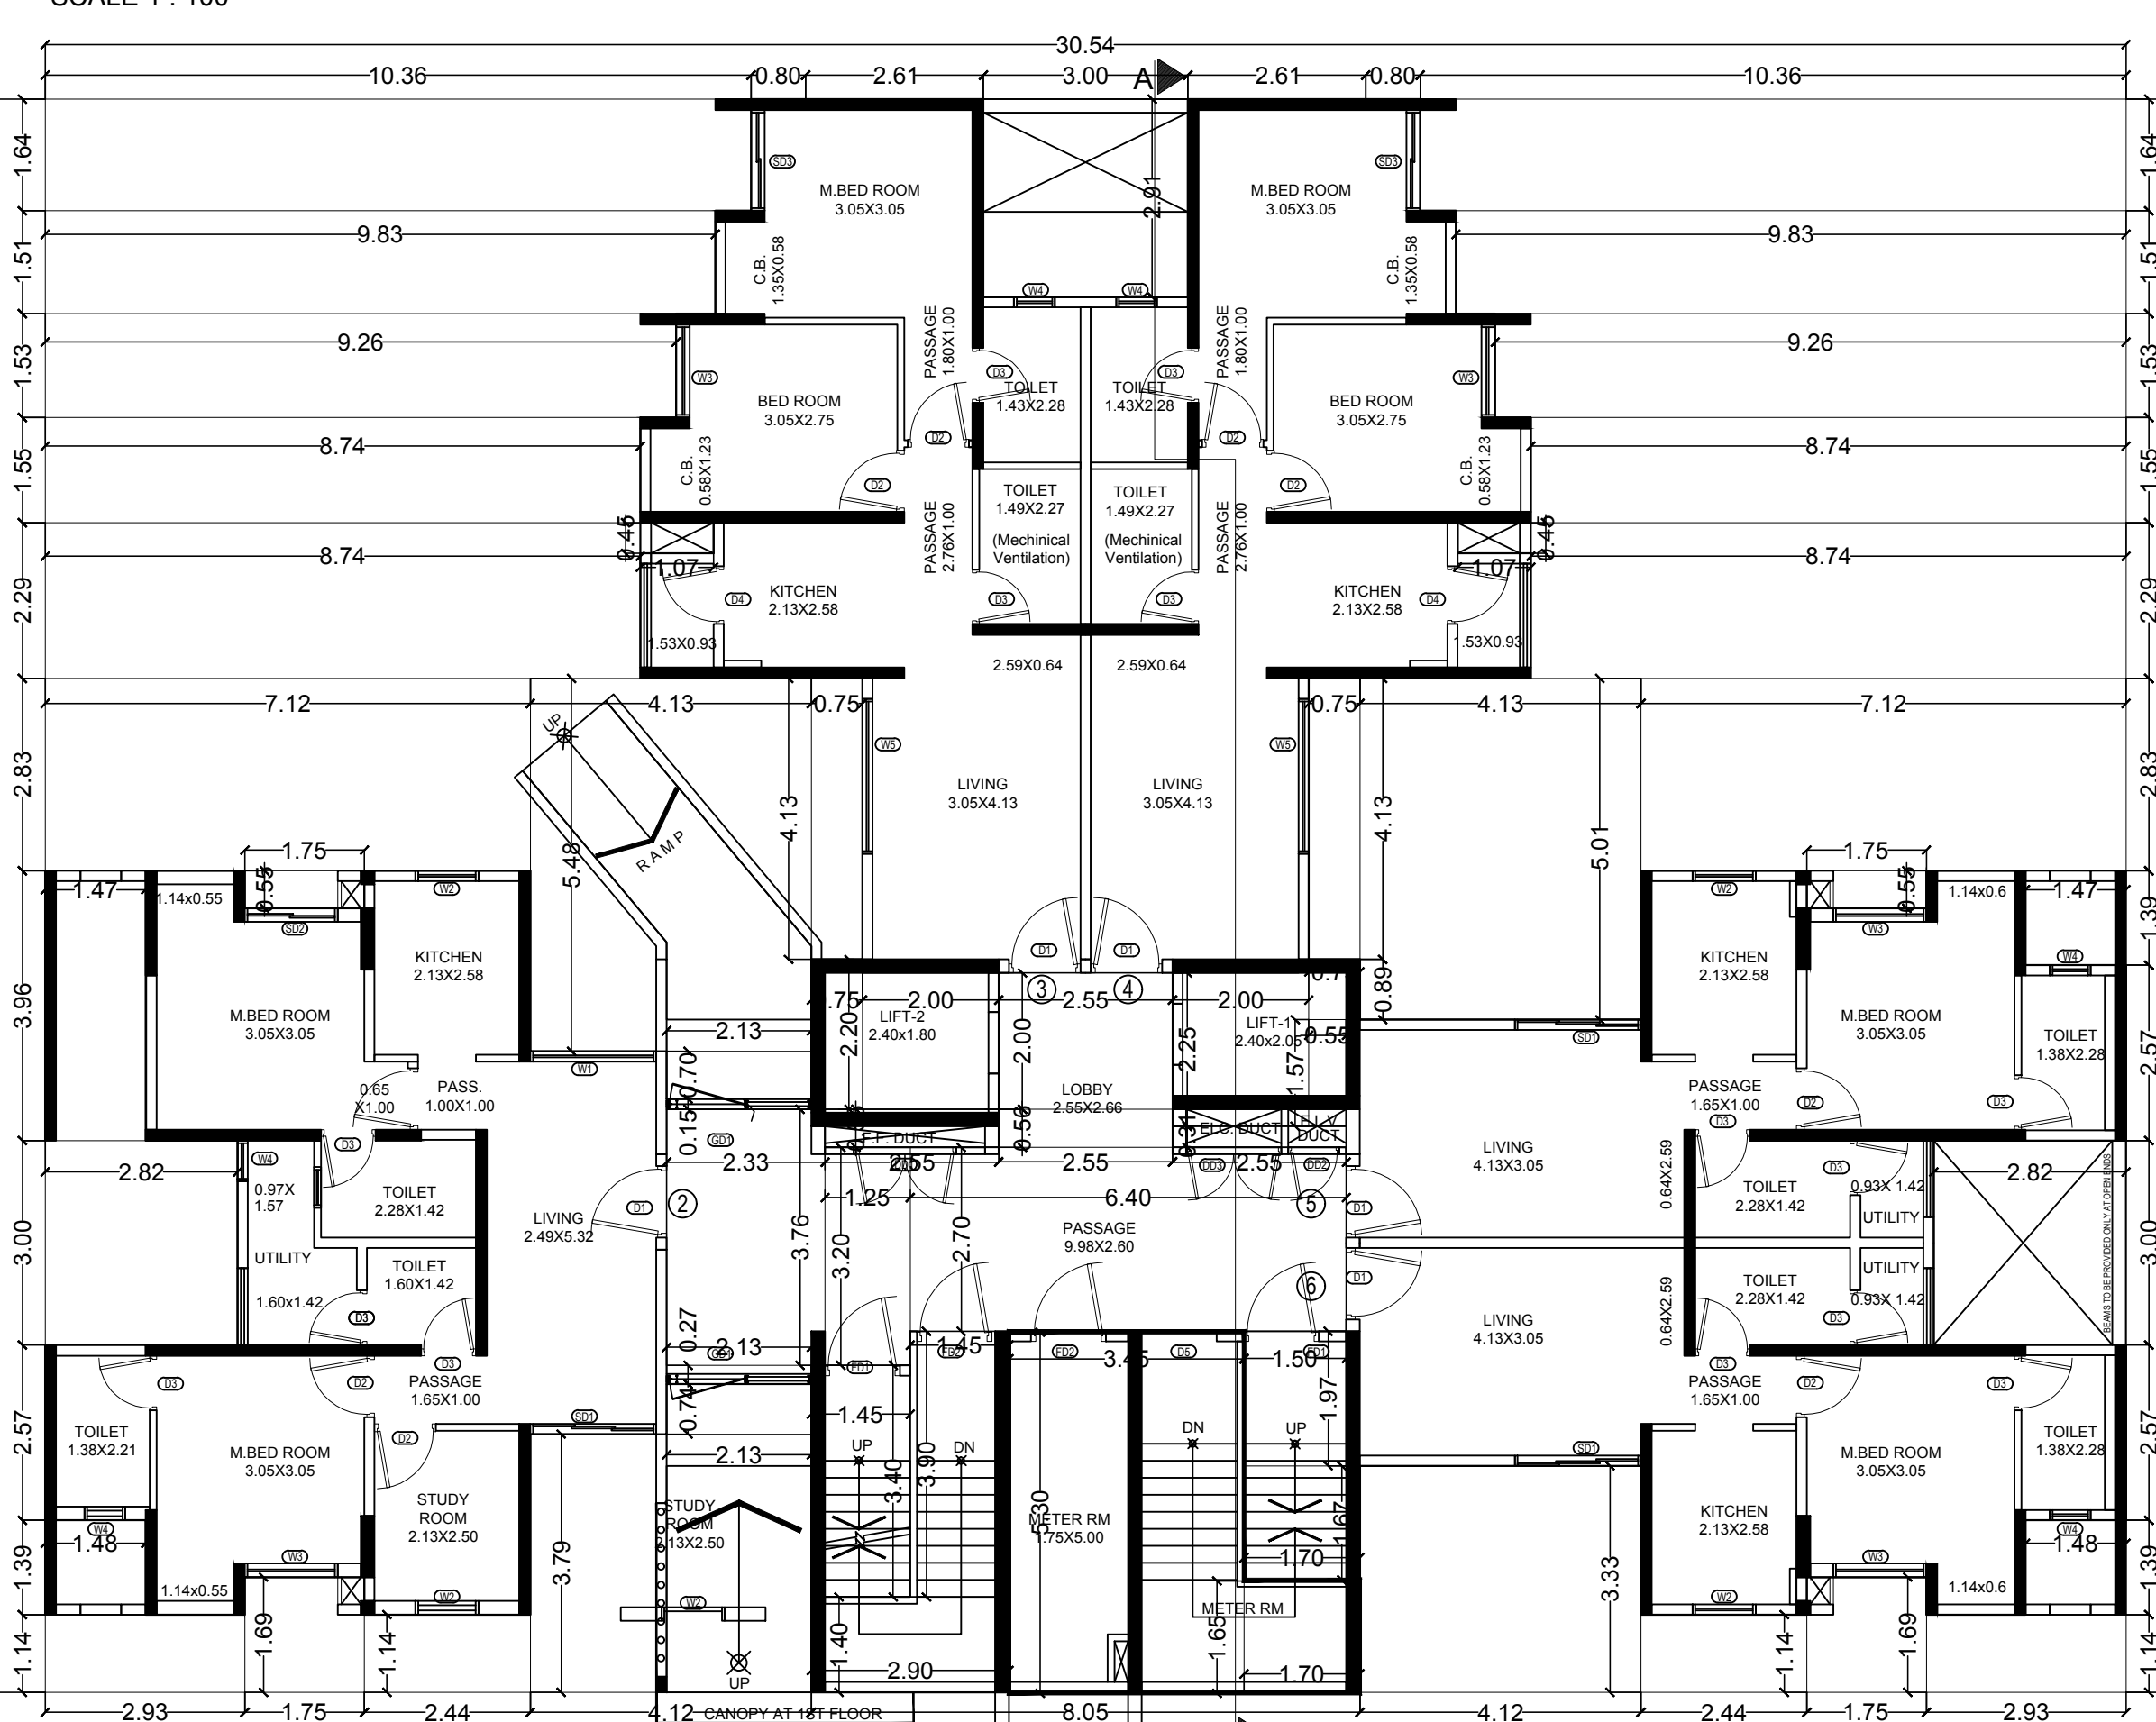


GROUND FLOOR PLAN
SCALE 1 : 100

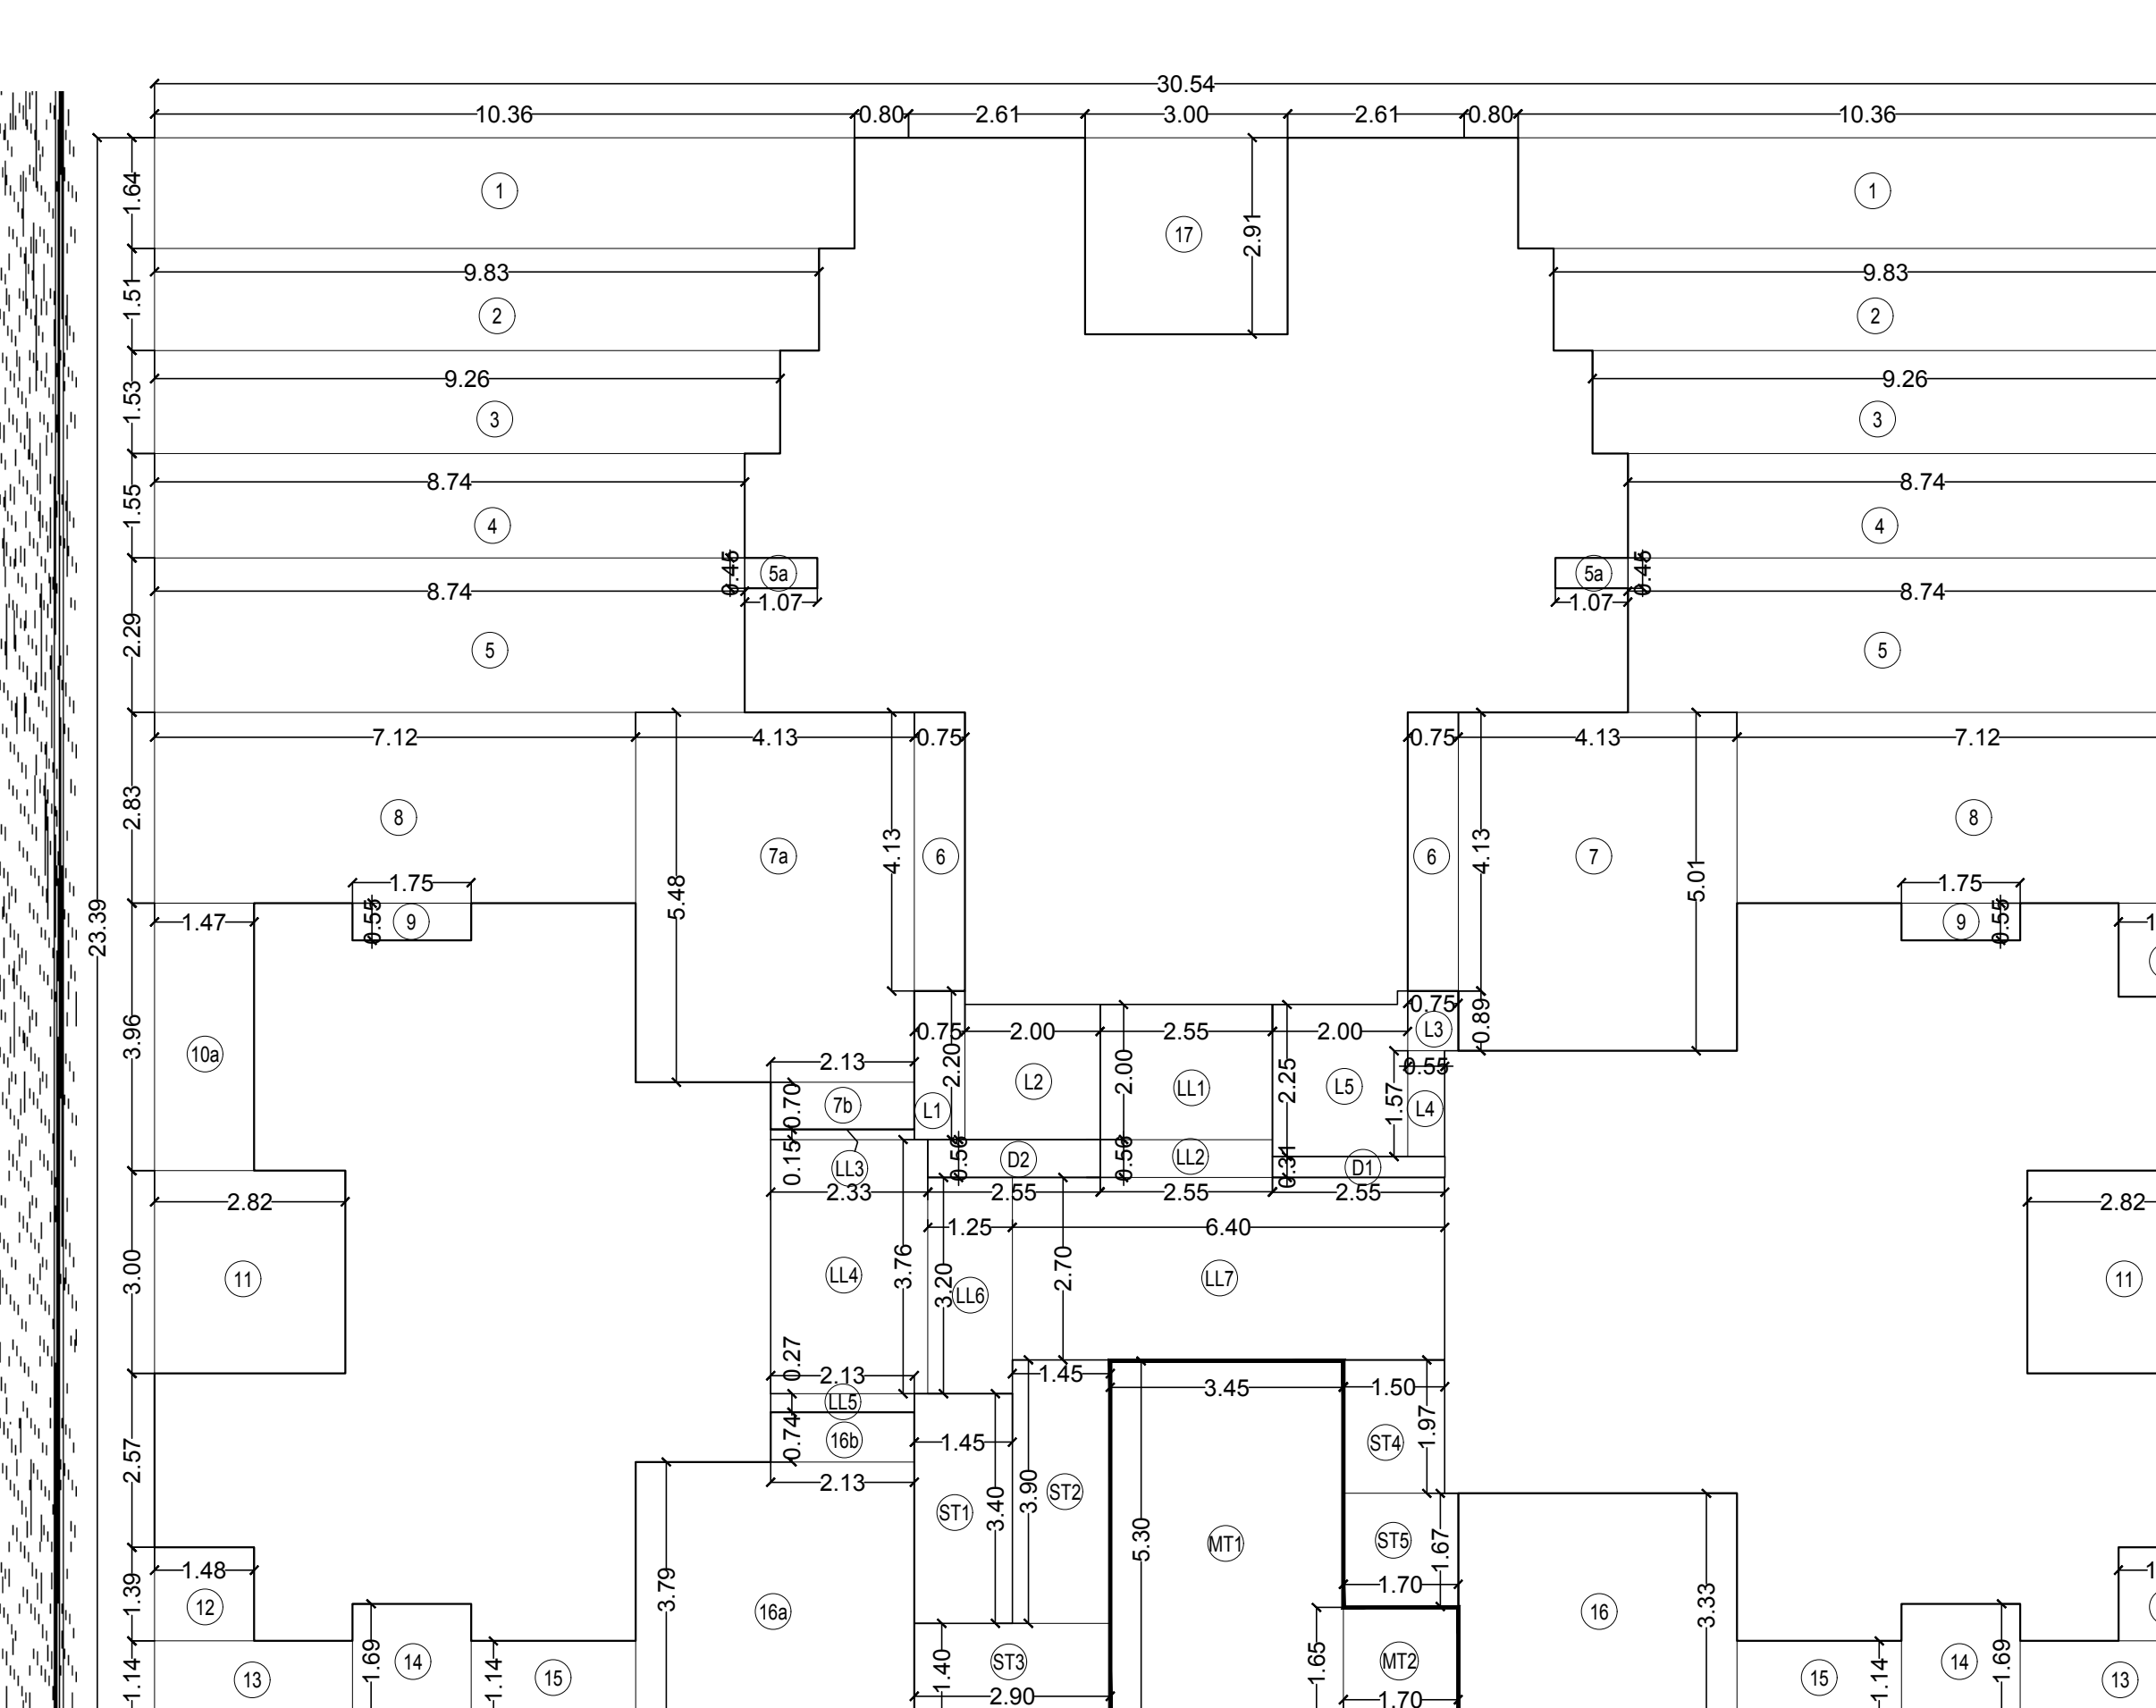


AREA LINE DIAGRAM OF GROUND FLOOR
SCALE 1 : 100

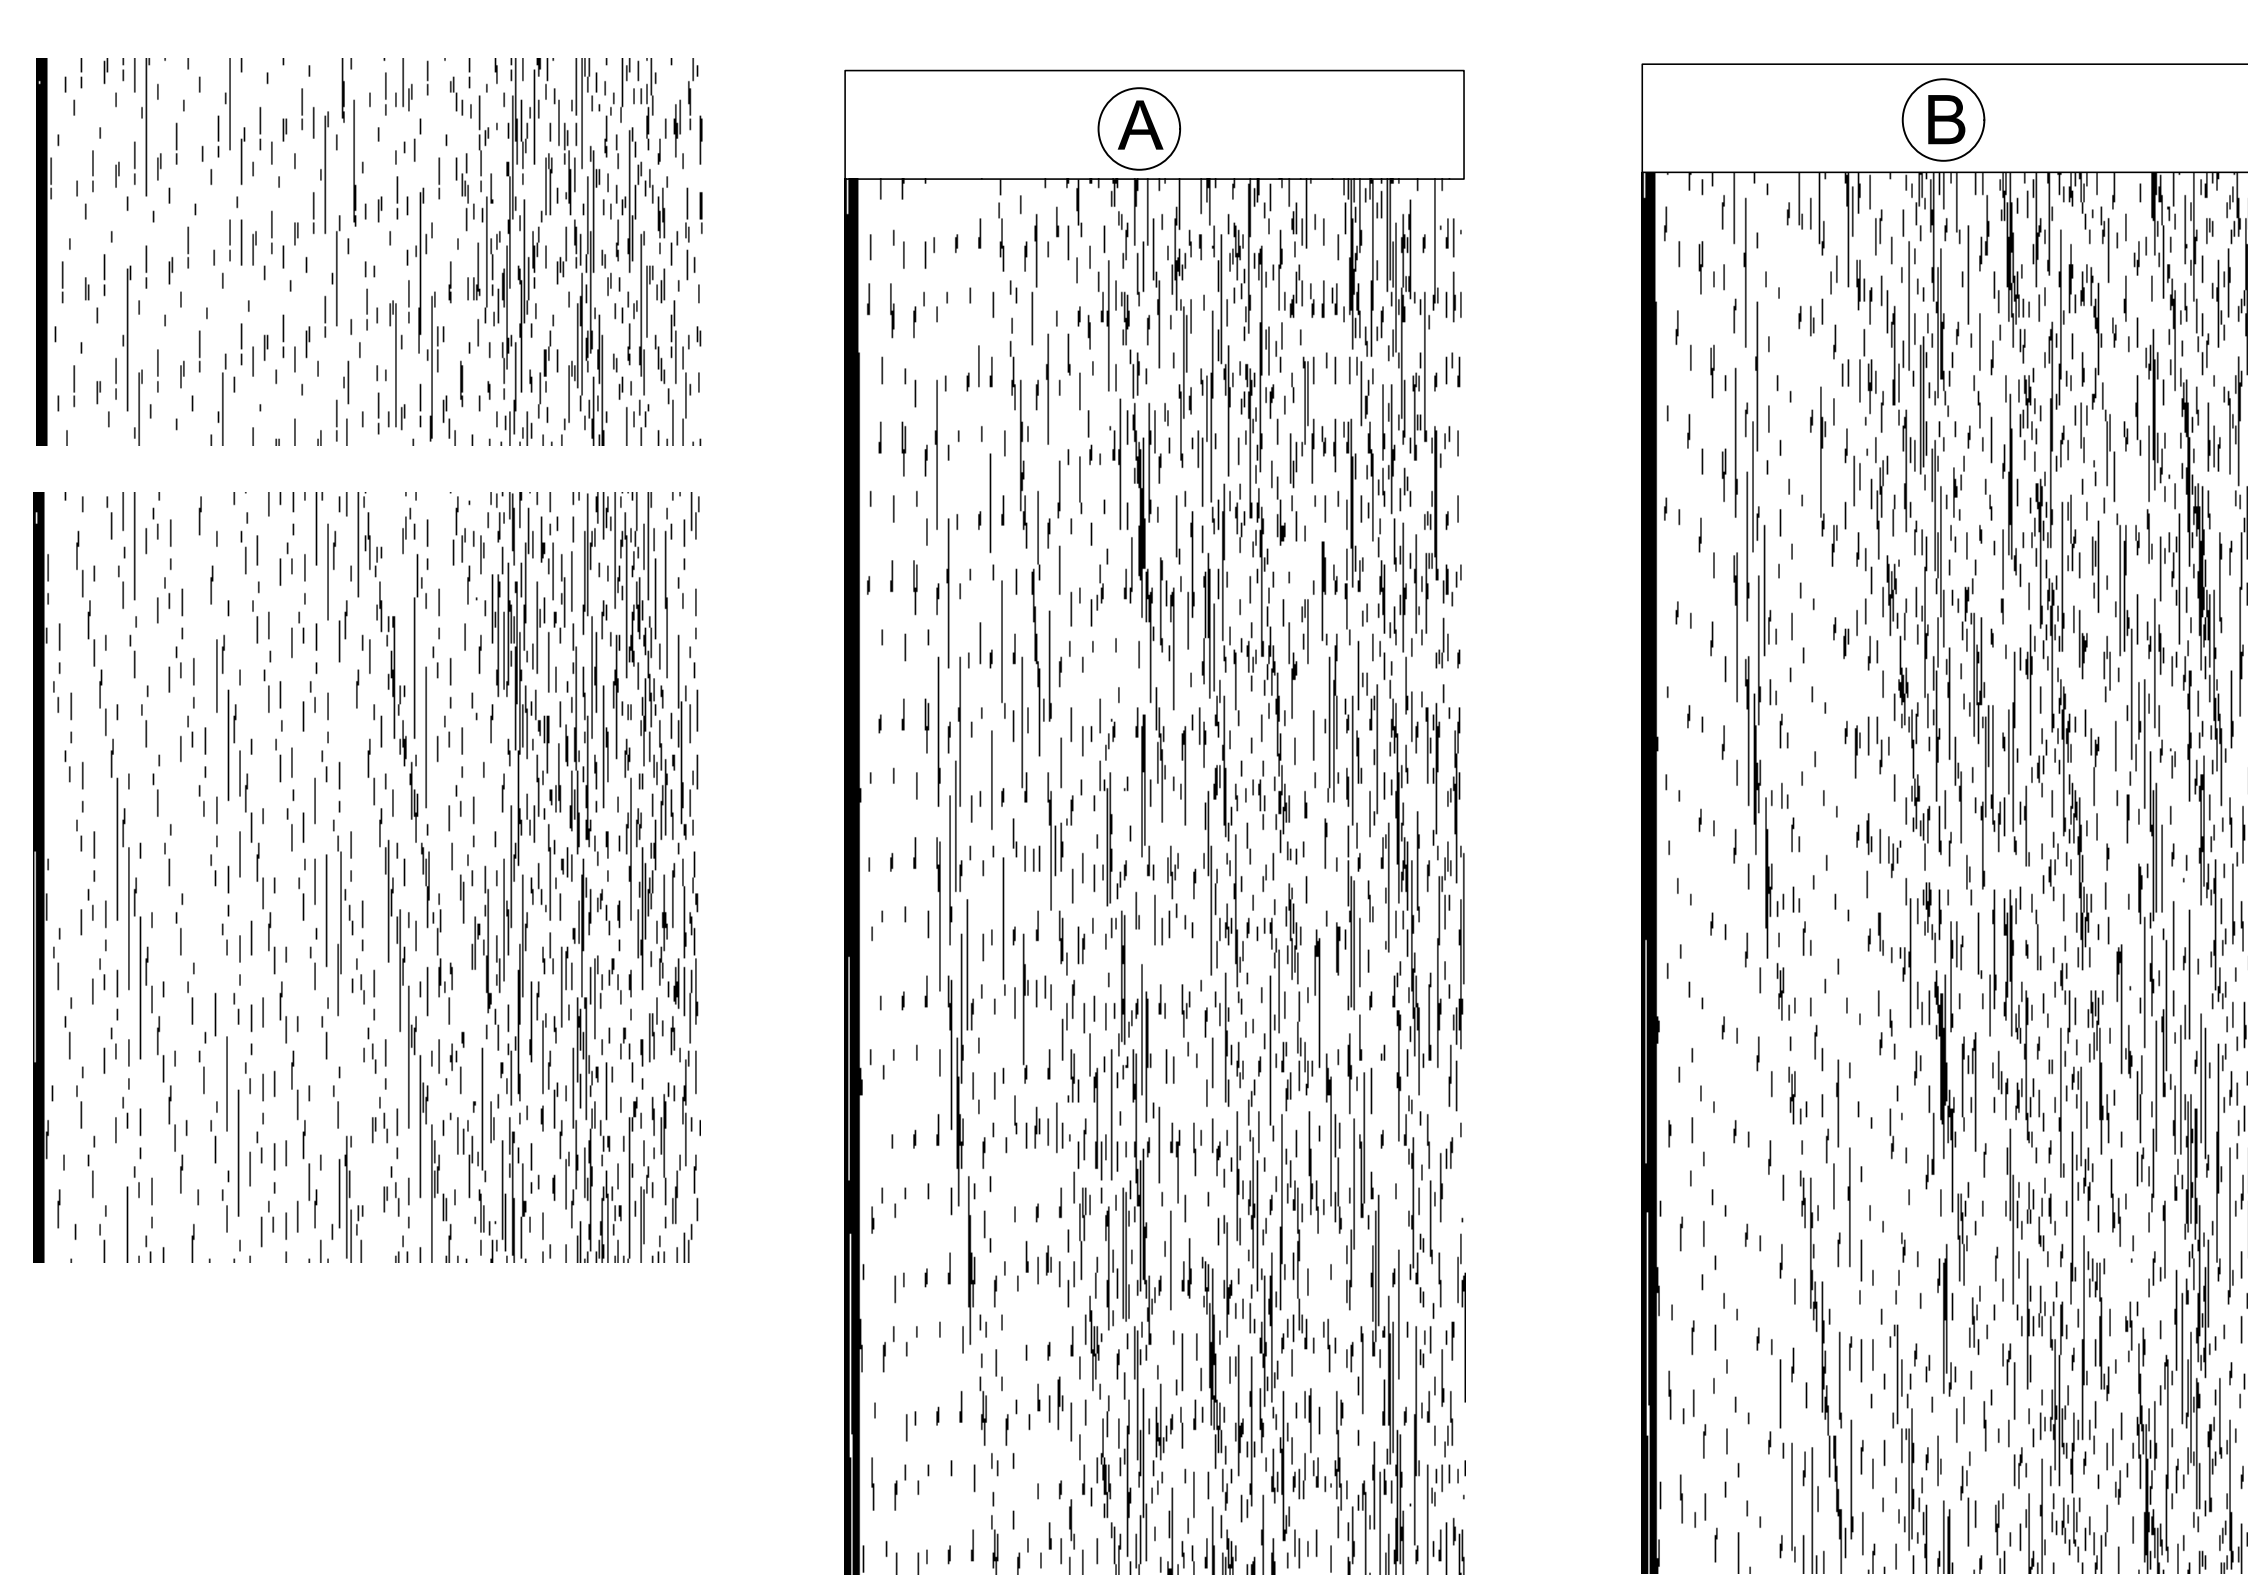

REFUGE AREA STATEMENT 8TH & 13TH FLOOR	
TOTAL AREA OF 8TH TO 13TH FLOOR	= 1385.54 SQ.M
NOS OF PERSONS @ 12.5 SQ.M. PER PERSON	= 109.24 PERSONS
AREA REQUIRED @ 0.30 SQ.M. PER PERSON	= 32.70 SQ.M
AREA PROVIDED	= 33.54 SQ.M
EXCESS REFUGE AREA	= 0.54 SQ.M

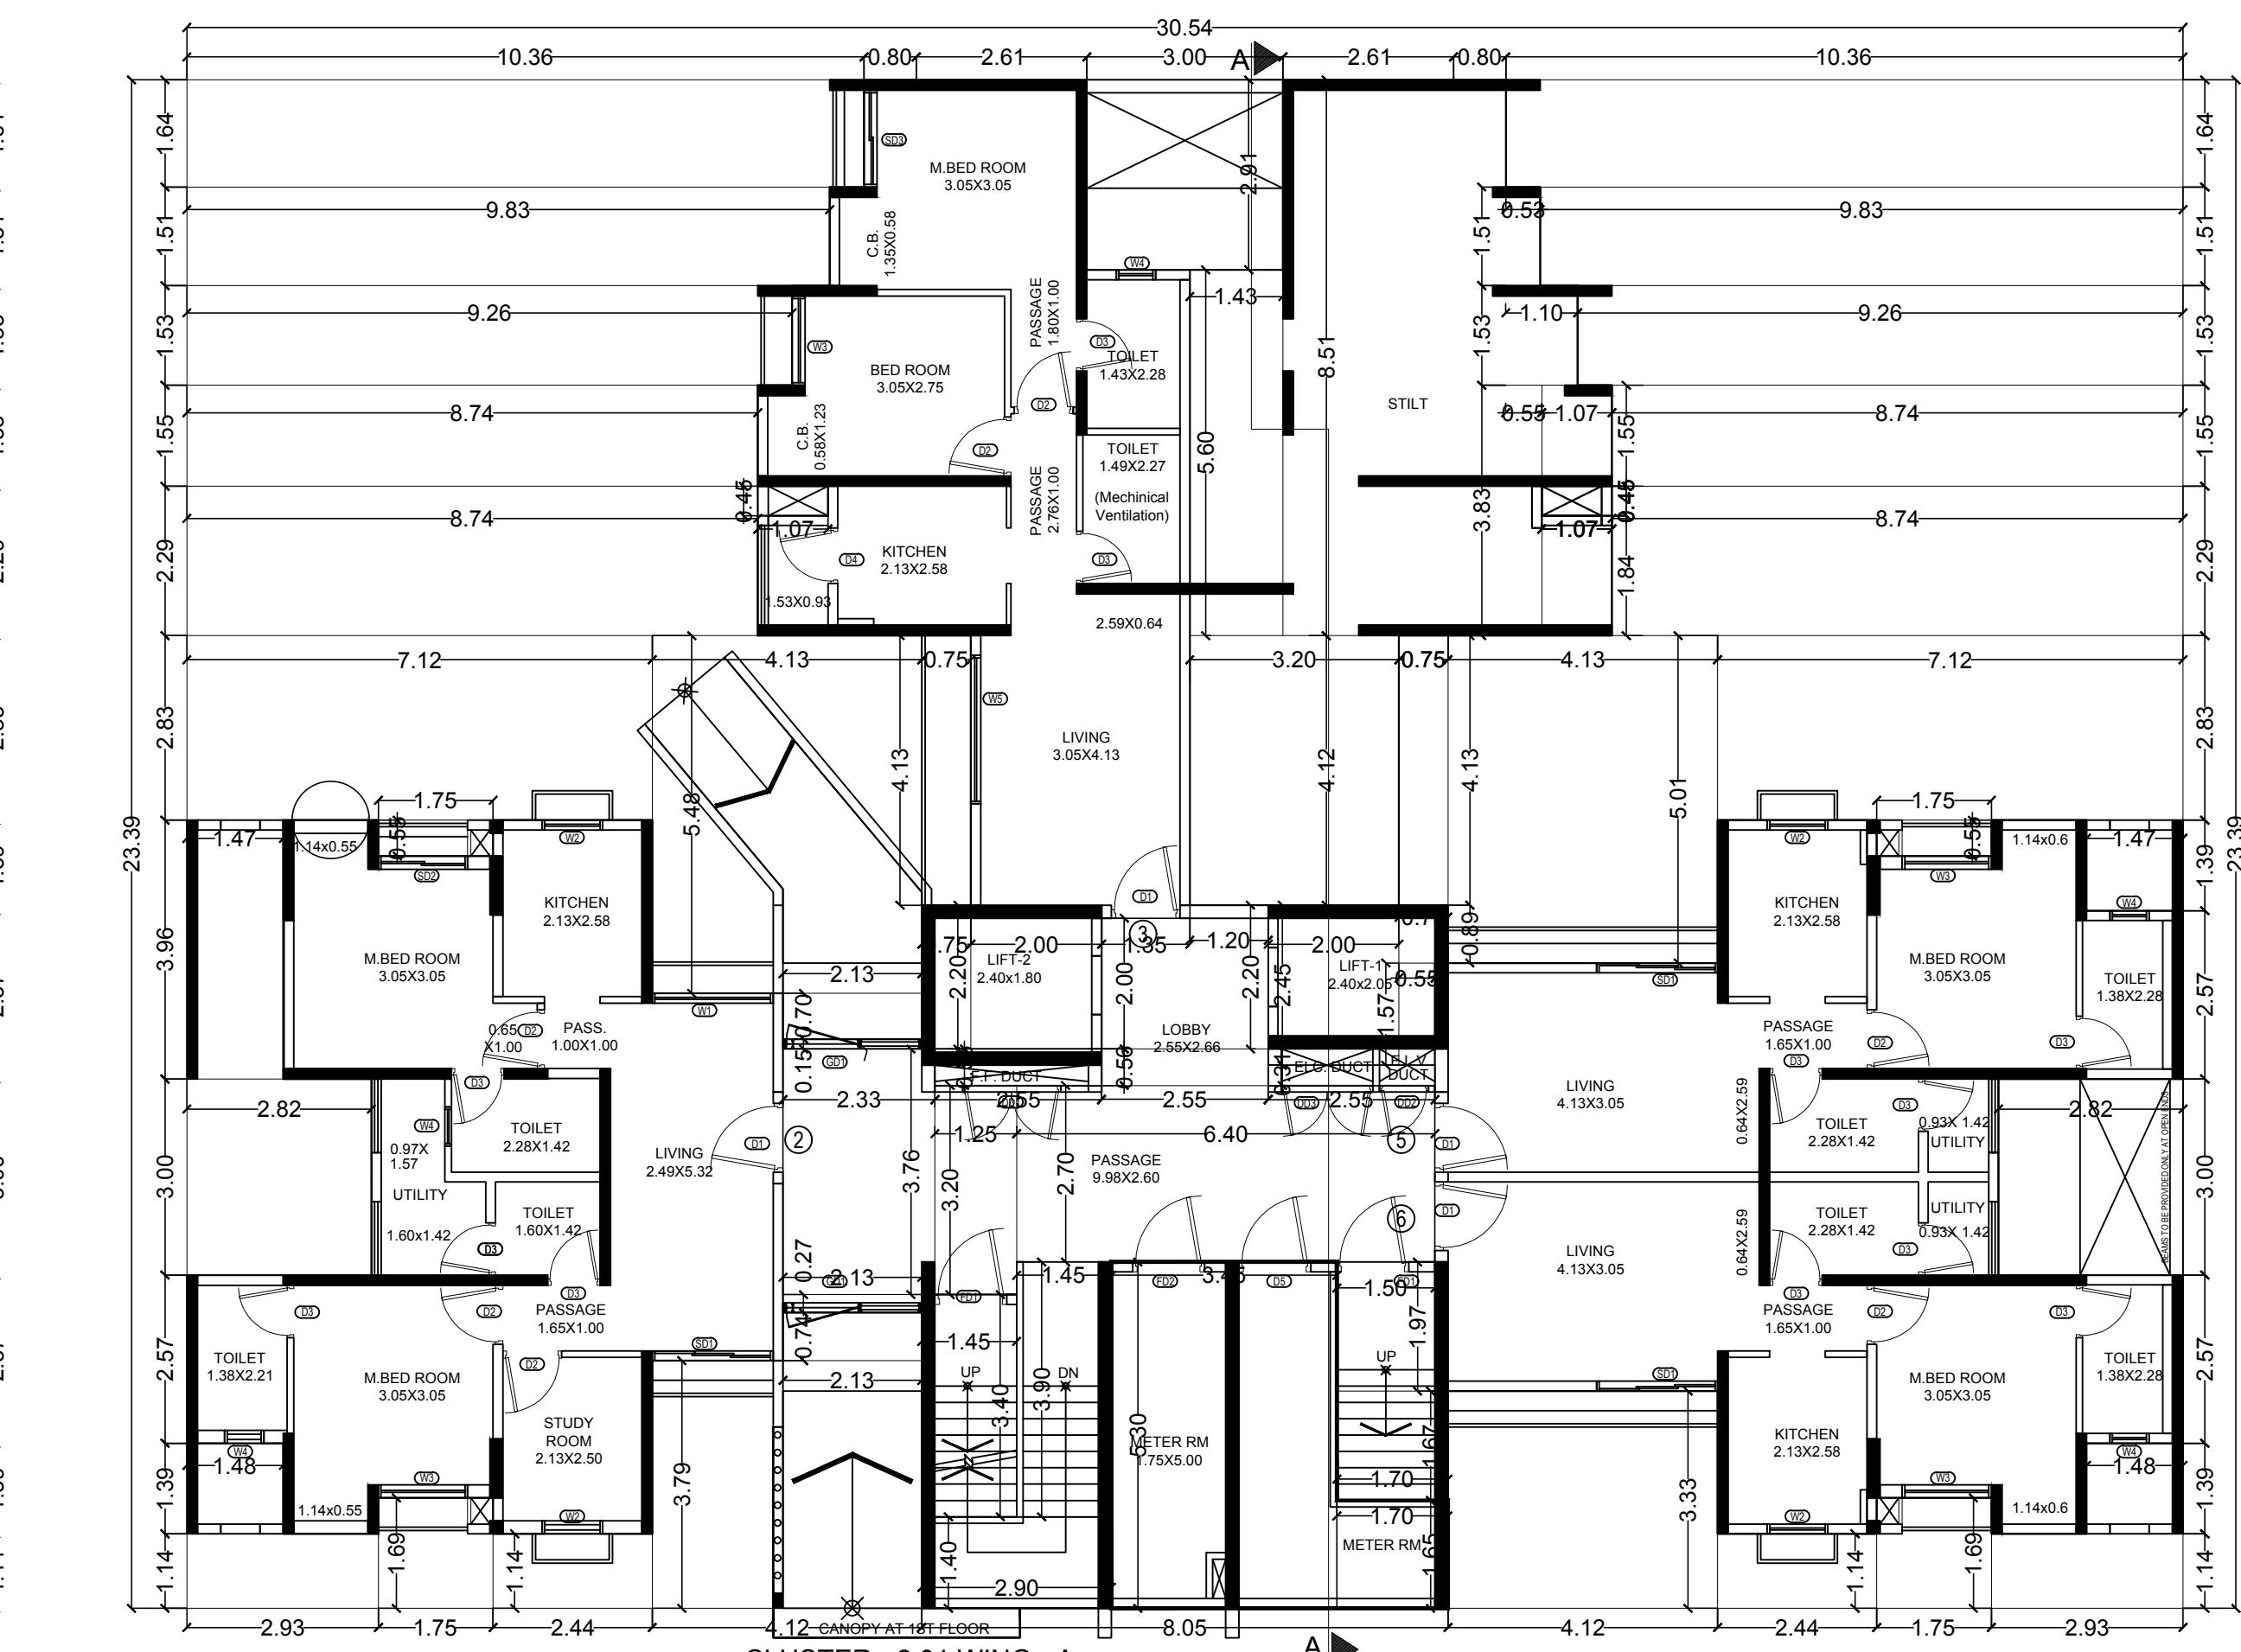

GROUND FLOOR PLAN
SCALE 1 : 100

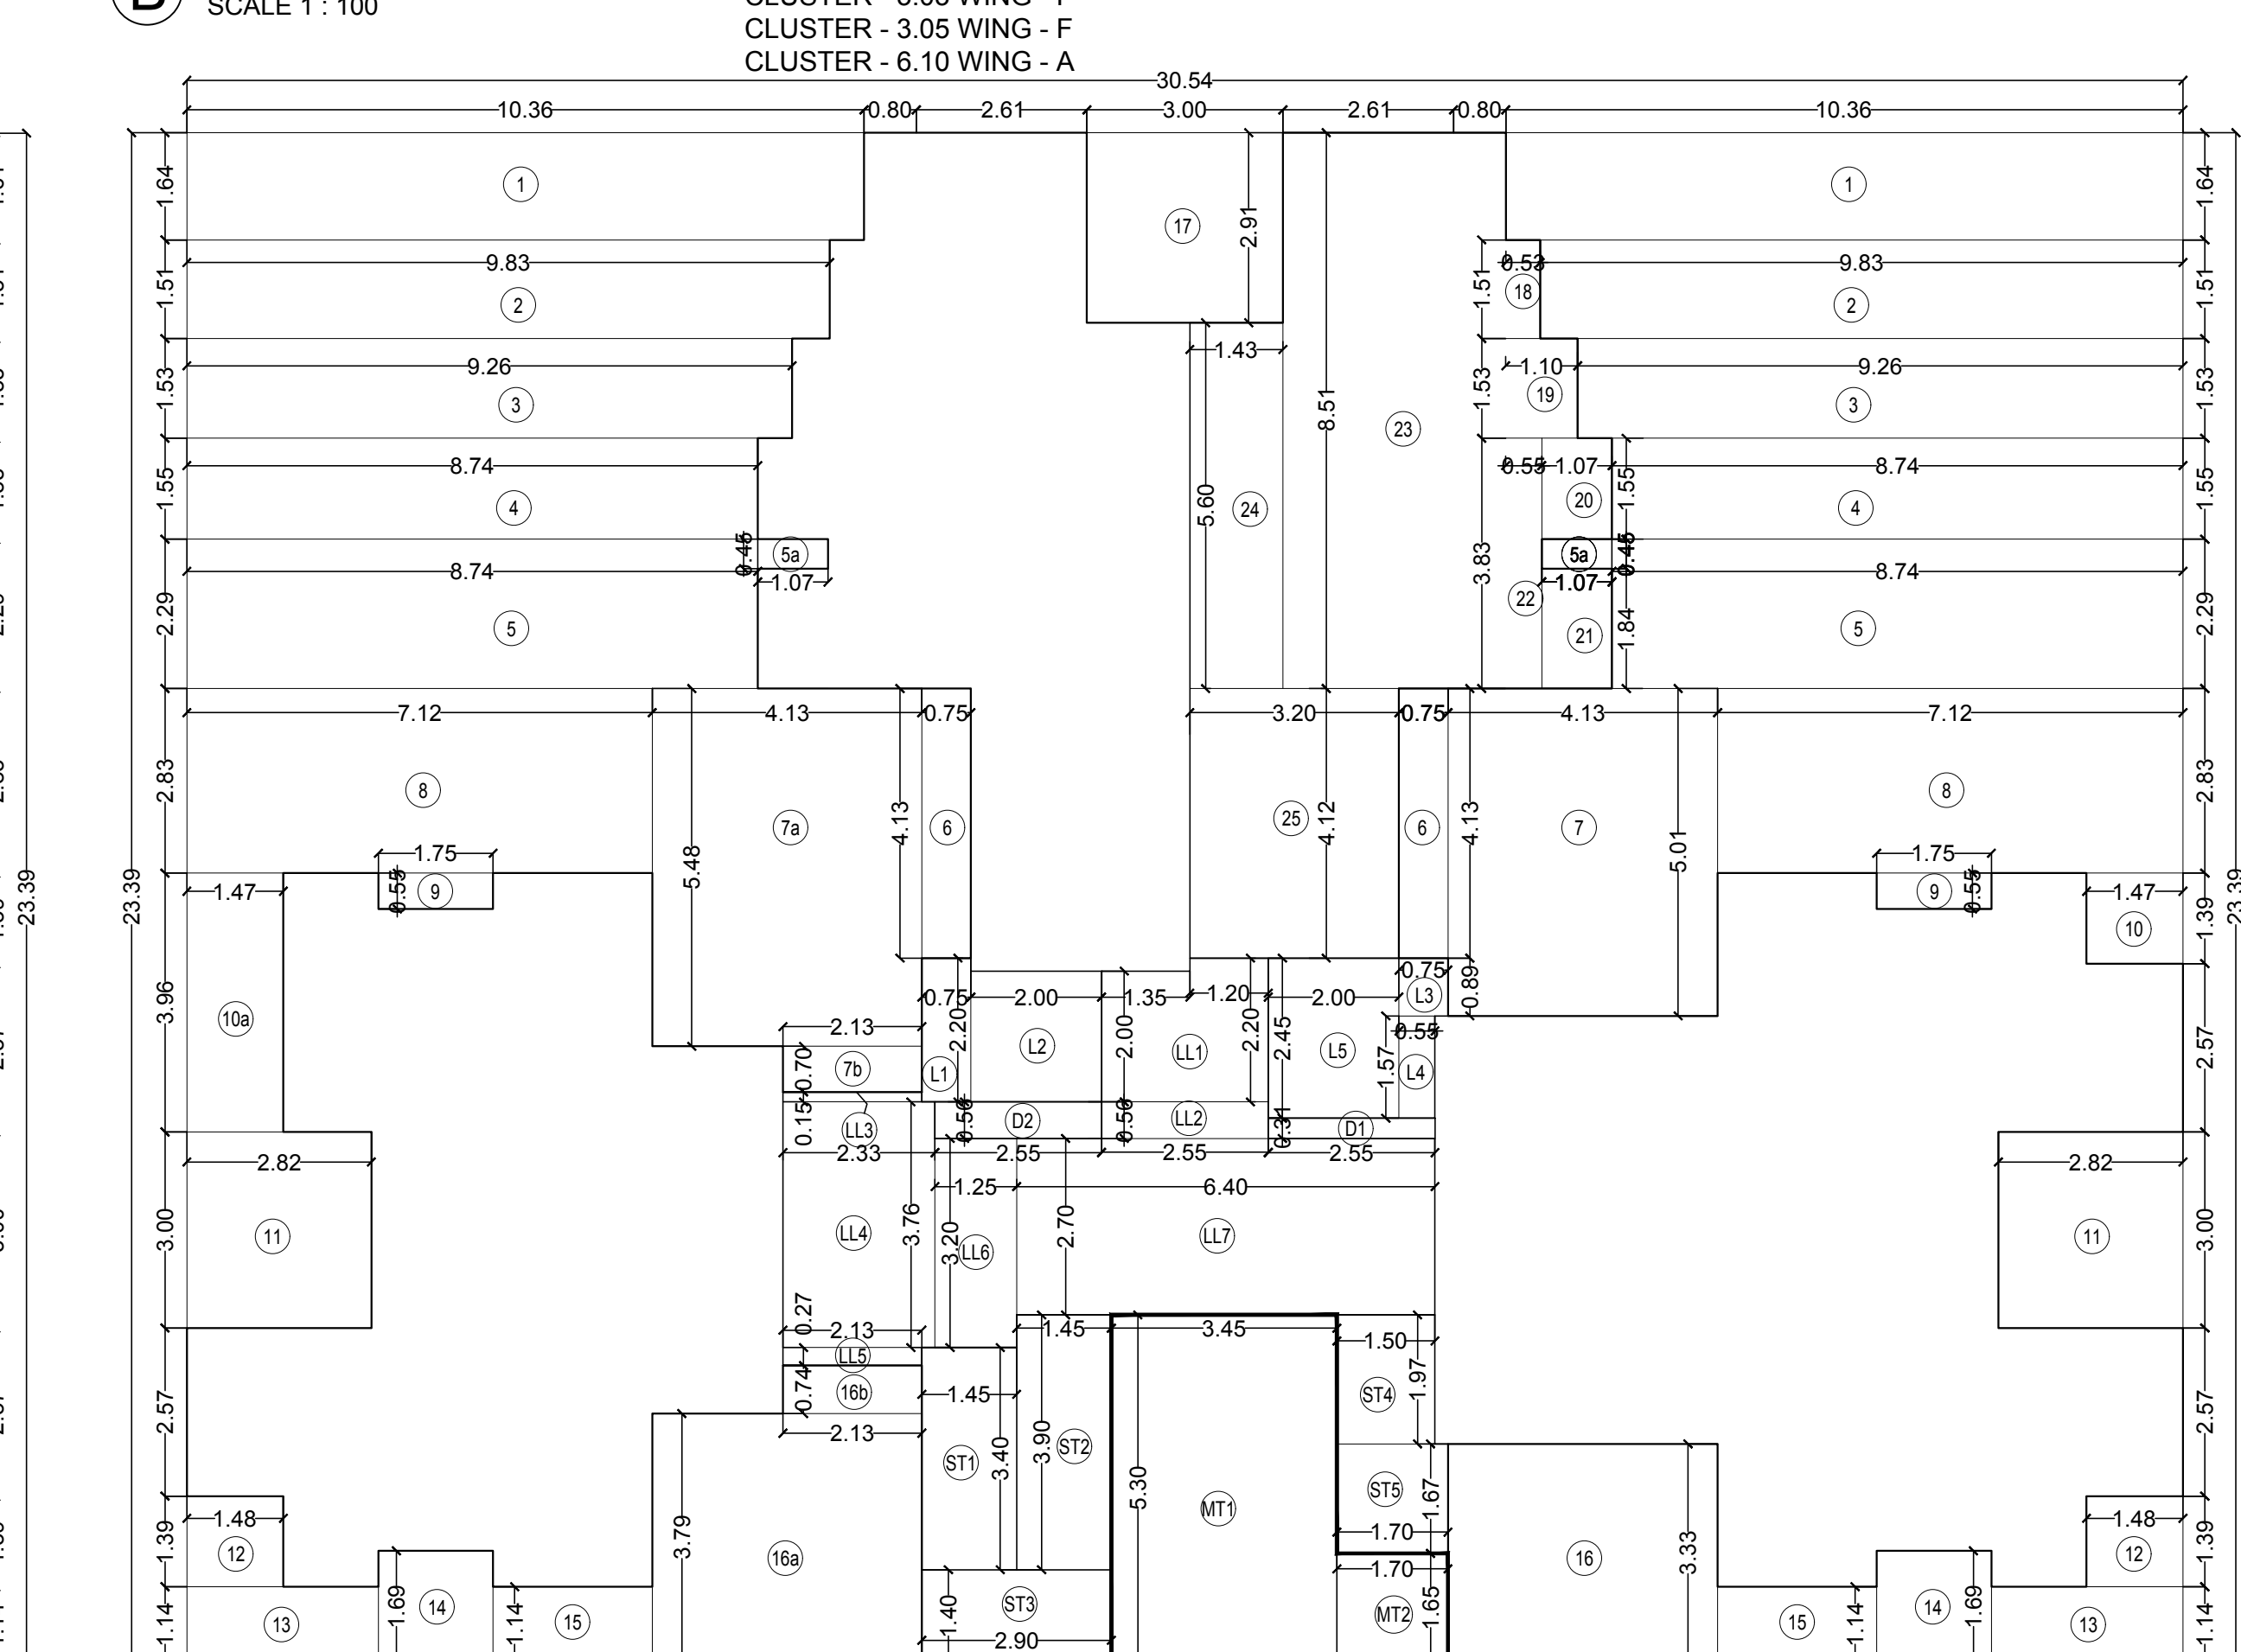

AREA LINE DIAGRAM OF GROUND FLOOR
SCALE 1 : 100

- CLUSTER - 2.01 WING - A,C,E,F,H & J
- CLUSTER - 2.03 WING - D,E
- CLUSTER - 2.05 WING - A,D1,M
- CLUSTER - 2.06 WING - A,C,E,G,J,L & N
- CLUSTER - 3.03 WING - C,E,F & H
- CLUSTER - 3.05 WING - A,C,E,F,H,J
- CLUSTER - 6.01 WING - A,C,H,J
- CLUSTER - 6.02 WING - C,D,I,J
- CLUSTER - 6.09 WING - D,E
- CLUSTER - 6.10 WING - A

GROUND, TYPICAL & REFUGE FLOOR PLAN,
BUILT UP AREA CALCULATIONS & SUMMARY,
PARKING STATEMENT, CARPET AREA CALCULATION

ALL DIMENSION ARE IN METER

APPROVING AUTHORITY

DESCRIPTION OF PROPOSAL AND PROPERTY

INTEGRATED TOWNSHIP PROJECT AT VILLAGE,ANTRALI,KHONJEDUTNE & KOLE TALUKA KALYAN & VILLAGE UMBROLI, TALUKA AMBARNATH, DIST THANE.

NAME OF OWNER

(AUTHORISED SIGNATORY)
PALAVA DWELLERS PVT.LTD.
412, 4TH FLOOR, 17G, VARDHAMAN CHAMBER,
CAWASJI PATEL ROAD, HORNIMON CIRCLE, FORT, MUMBAI-400 001.

ARCHITECTS NAME AND ADDRESS

ANIL NARKHEDE
Licence No. - ADTP / Engineer/113
LAND DEVELOPMENT SOLUTIONS
C-4, SHANTI-NIKETAN CHS
OPP. THANE STATION, NEAR ANAND CINEMA
THANE-EAST-400603
OFFICE-022-25320693
WEBSITE:- www.aand2landsolution.com