


STILT FLOOR PLAN TYPICAL 1st & 2nd FLOOR PLAN,
3rd FLOOR PLAN WITH AREA DIAGRAM & CALCULATION
B/A & CONSTRUCTION AREA STATEMENT PARKING
CALCULATION & KEY PLAN ETC.

Stamp of approval of plans
Project Name: **COVANA HOTEL**
Project Address: **COVANA HOTEL**

Stamp of approval of plans
Project Name: **COVANA HOTEL**
Project Address: **COVANA HOTEL**

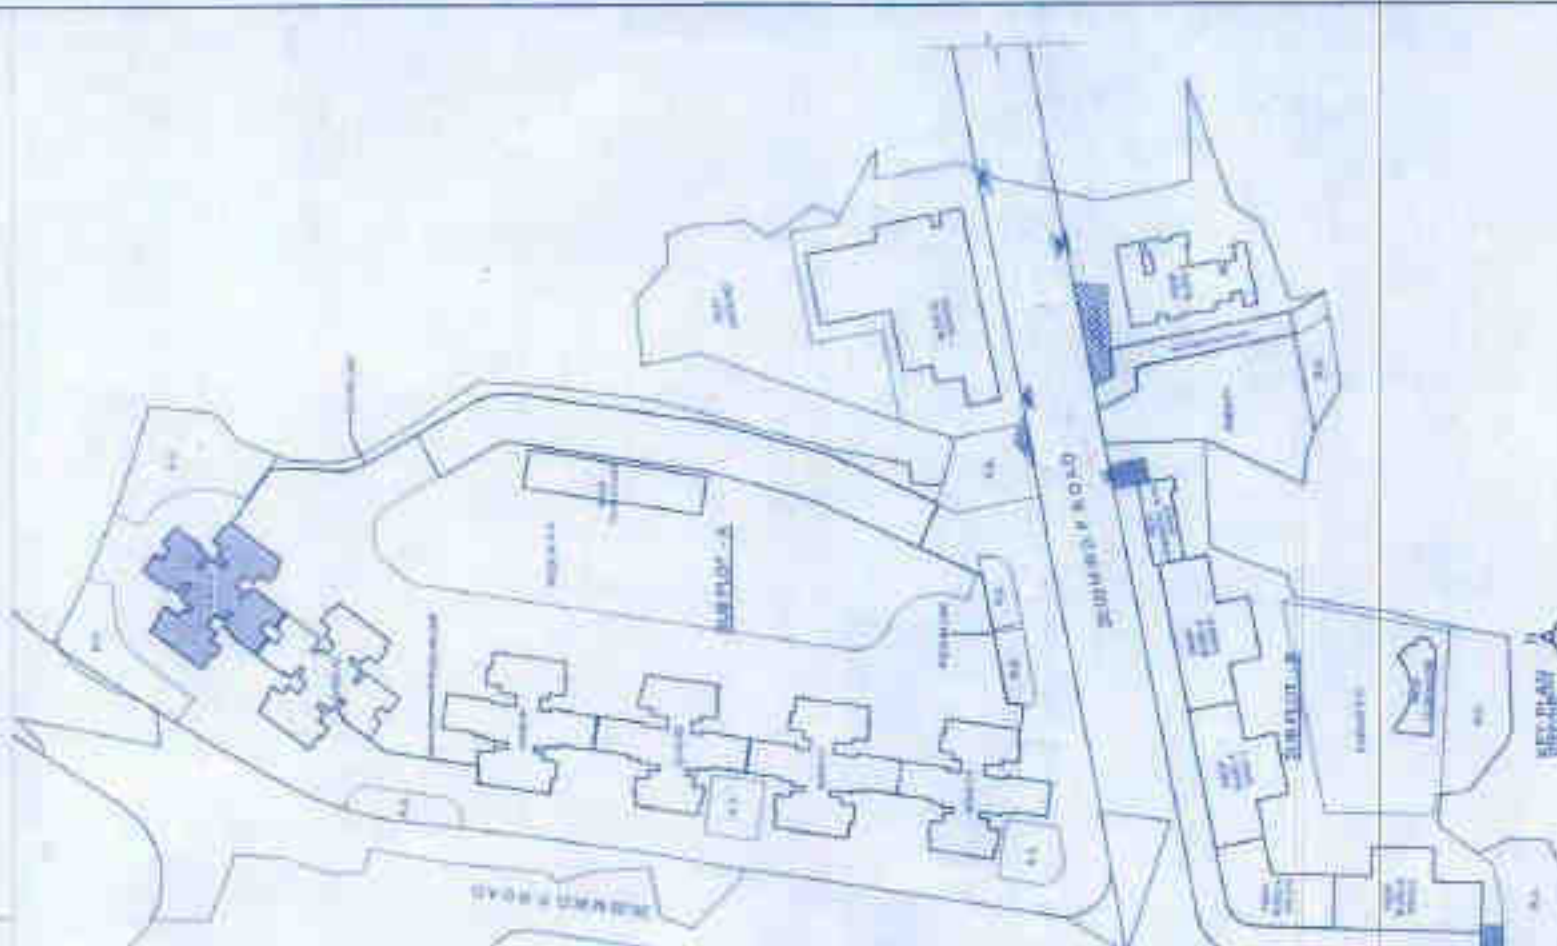

B/SUMMARY OF BUILT UP AREA OF BLDG (WING) BY FLOOR

FLOOR	NO. OF BLDG	BUILT UP AREA (SQ. M)	NO. OF UNITS
1st FLOOR	1	1000	100
2nd FLOOR	1	1000	100
3rd FLOOR	1	1000	100
TOTAL	3	3000	300

STAIRCASE & PASSAGE AREA CALCULATION OF TYPICAL 1st & 2nd FLOOR PLAN

NO.	DESCRIPTION	AREA (SQ. M)
1	STAIRCASE	100
2	PASSAGE	50
3	COMMON PASSAGE AREA	50
4	STAIRCASE	100
5	PASSAGE	50
6	COMMON PASSAGE AREA	50
TOTAL		350

STAIRCASE & PASSAGE AREA CALCULATION OF TYPICAL 3rd FLOOR PLAN

NO.	DESCRIPTION	AREA (SQ. M)
1	STAIRCASE	100
2	PASSAGE	50
3	COMMON PASSAGE AREA	50
4	STAIRCASE	100
5	PASSAGE	50
6	COMMON PASSAGE AREA	50
TOTAL		350

STAIRCASE & PASSAGE AREA CALCULATION OF TYPICAL 1st TO 31st FLOOR PLAN

NO.	DESCRIPTION	AREA (SQ. M)
1	STAIRCASE	100
2	PASSAGE	50
3	COMMON PASSAGE AREA	50
4	STAIRCASE	100
5	PASSAGE	50
6	COMMON PASSAGE AREA	50
TOTAL		350

STAIRCASE & PASSAGE AREA CALCULATION OF TYPICAL 1st TO 31st FLOOR PLAN (CONTINUED)









NO.	DESCRIPTION	AREA (SQ. M)
7	STAIRCASE	100
8	PASSAGE	50
9	COMMON PASSAGE AREA	50
10	STAIRCASE	100
11	PASSAGE	50
12	COMMON PASSAGE AREA	50
TOTAL		350

STAIRCASE & PASSAGE AREA CALCULATION OF TYPICAL 1st TO 31st FLOOR PLAN (CONTINUED)

NO.	DESCRIPTION	AREA (SQ. M)
13	STAIRCASE	100
14	PASSAGE	50
15	COMMON PASSAGE AREA	50
16	STAIRCASE	100
17	PASSAGE	50
18	COMMON PASSAGE AREA	50
TOTAL		350

STAIRCASE & PASSAGE AREA CALCULATION OF TYPICAL 1st TO 31st FLOOR PLAN (CONTINUED)

NO.	DESCRIPTION	AREA (SQ. M)
19	STAIRCASE	100
20	PASSAGE	50
21	COMMON PASSAGE AREA	50
22	STAIRCASE	100
23	PASSAGE	50
24	COMMON PASSAGE AREA	50
TOTAL		350

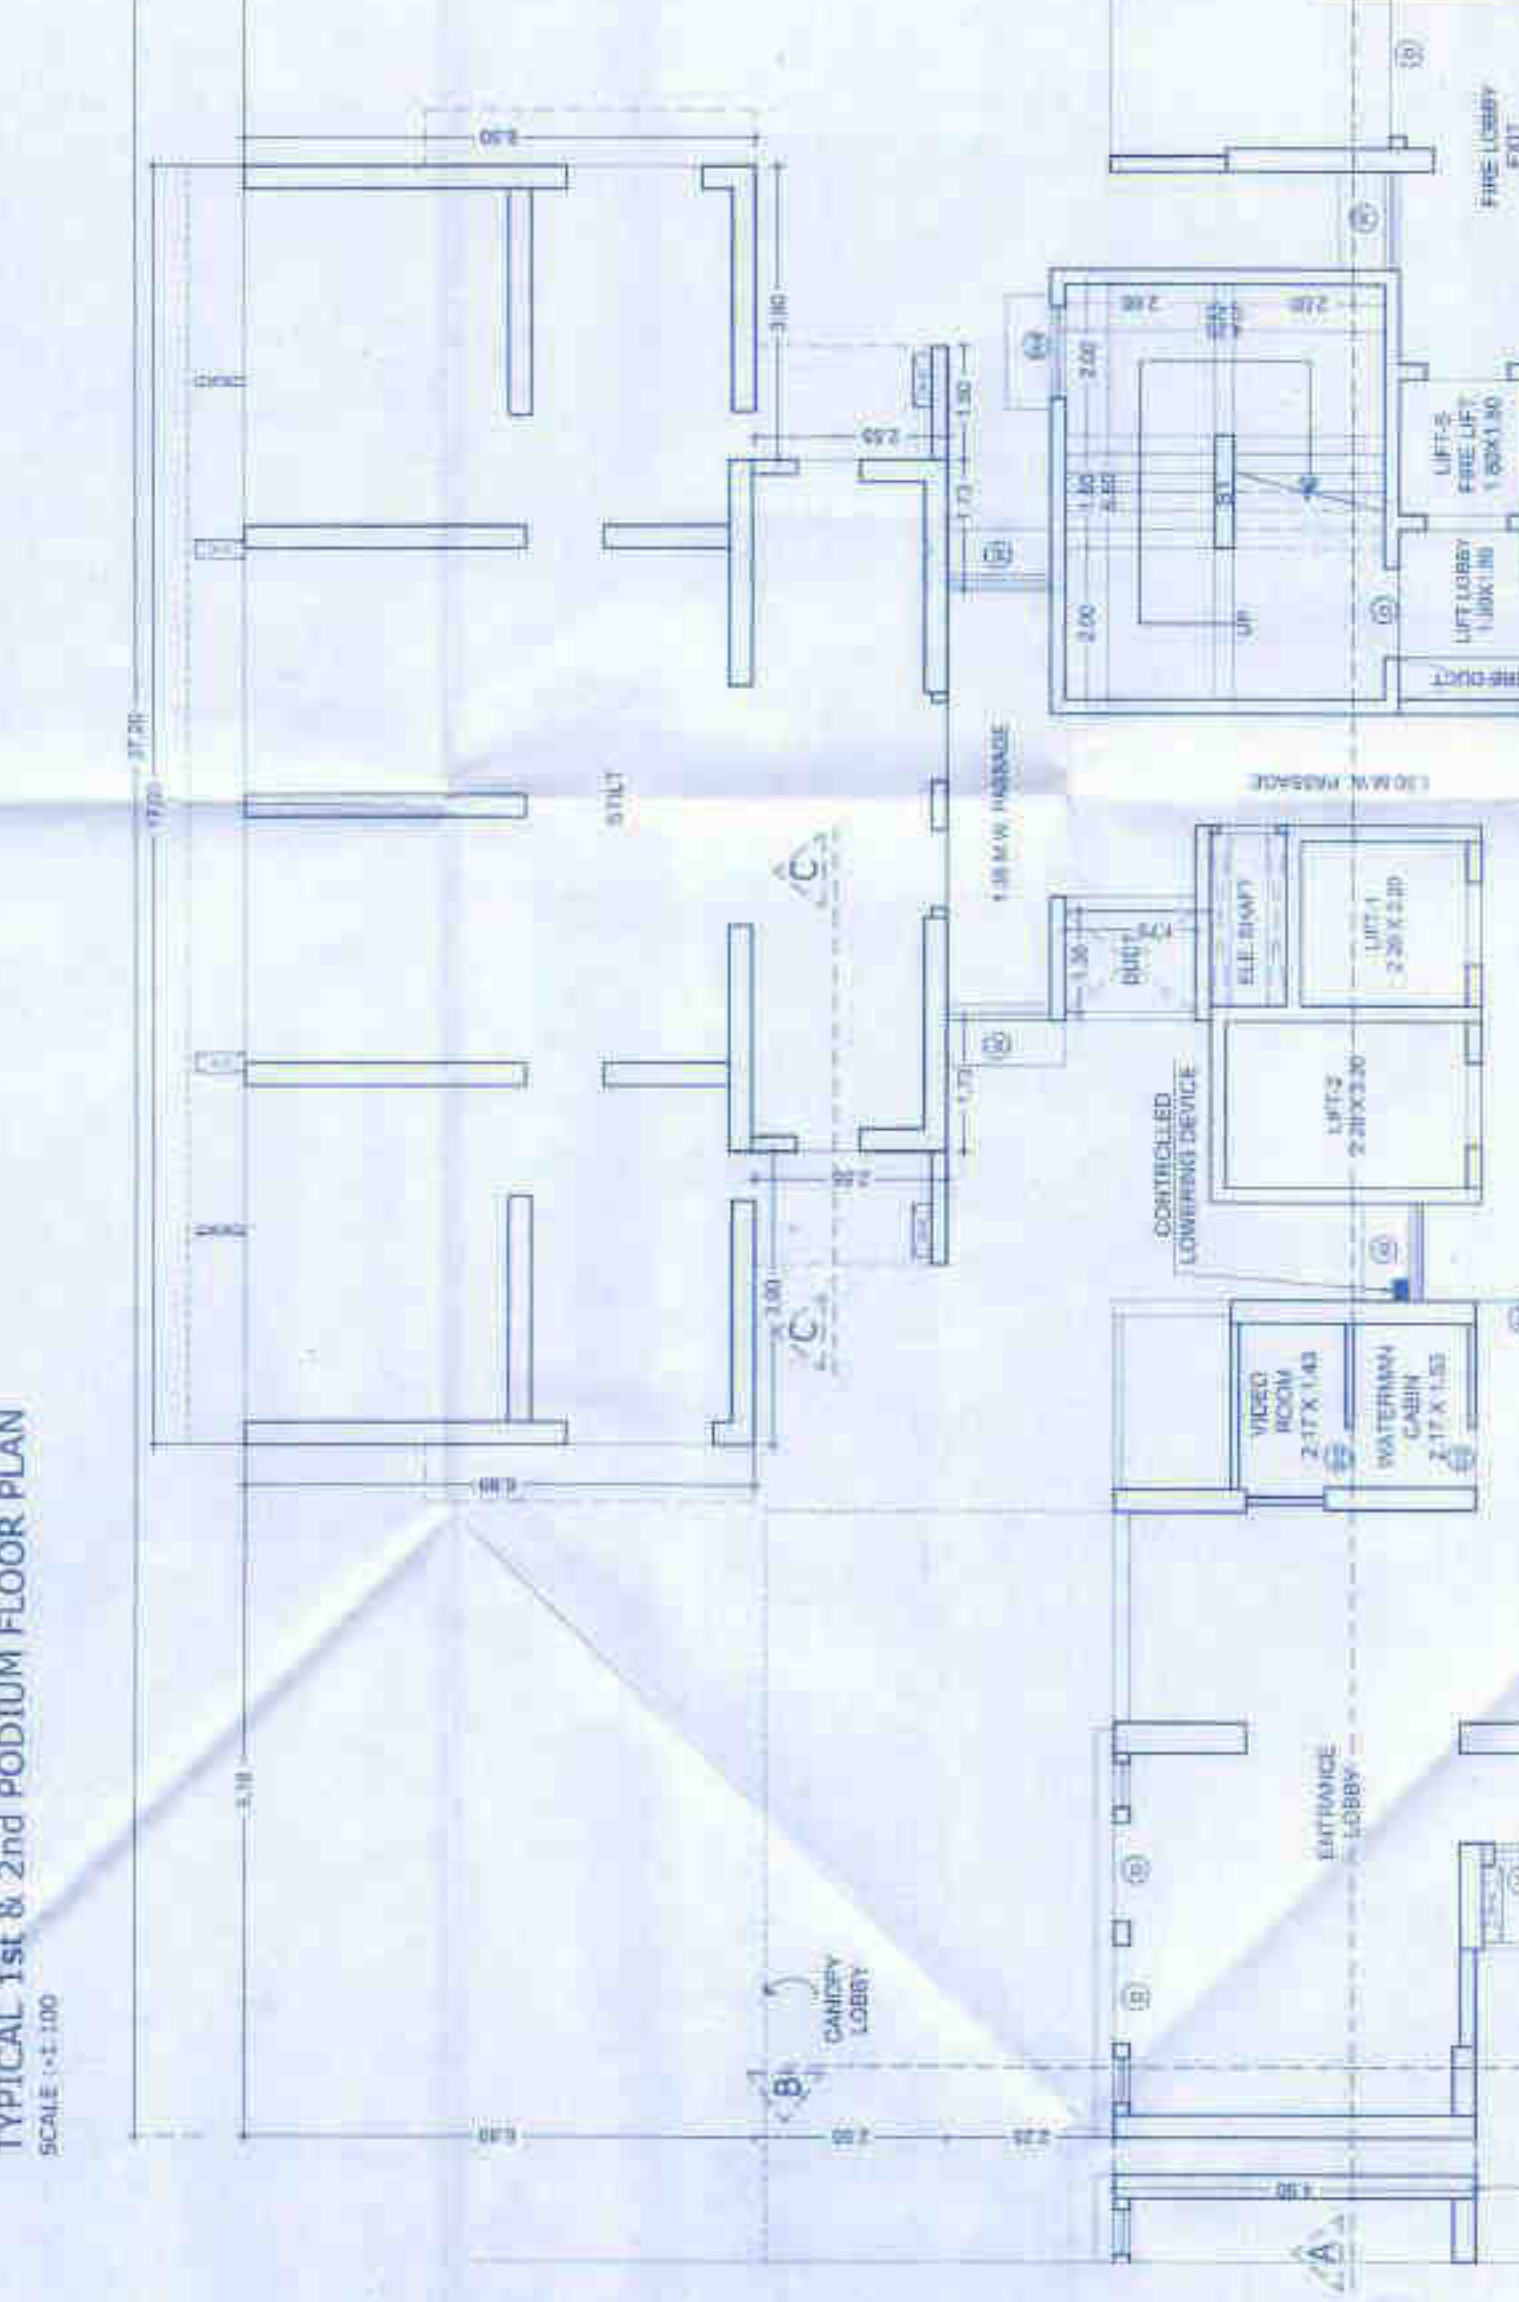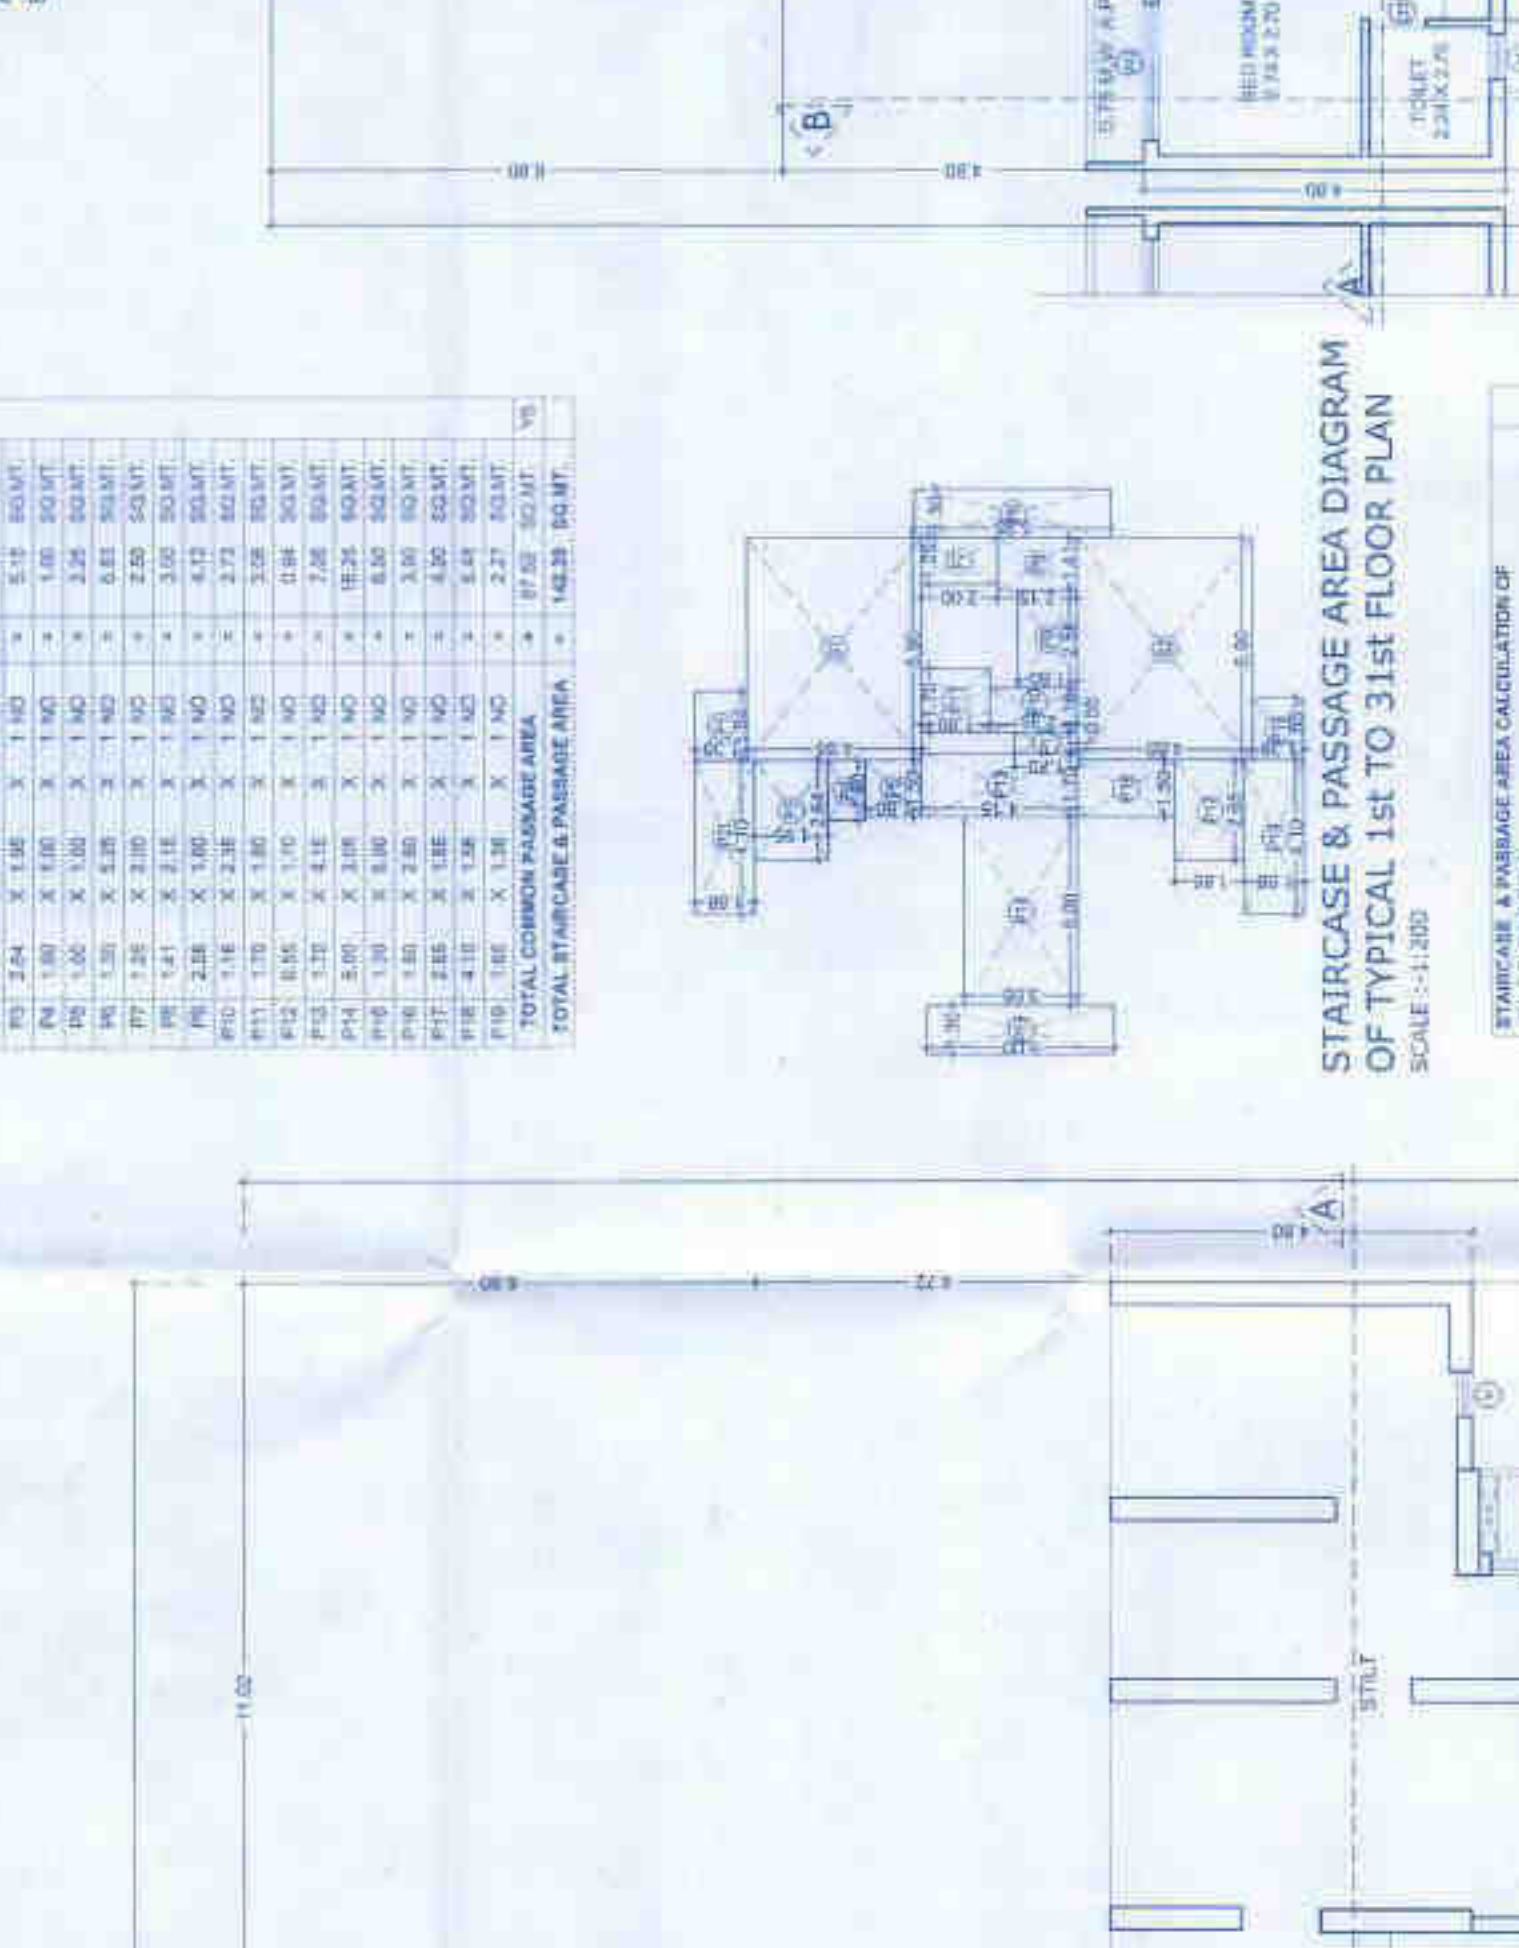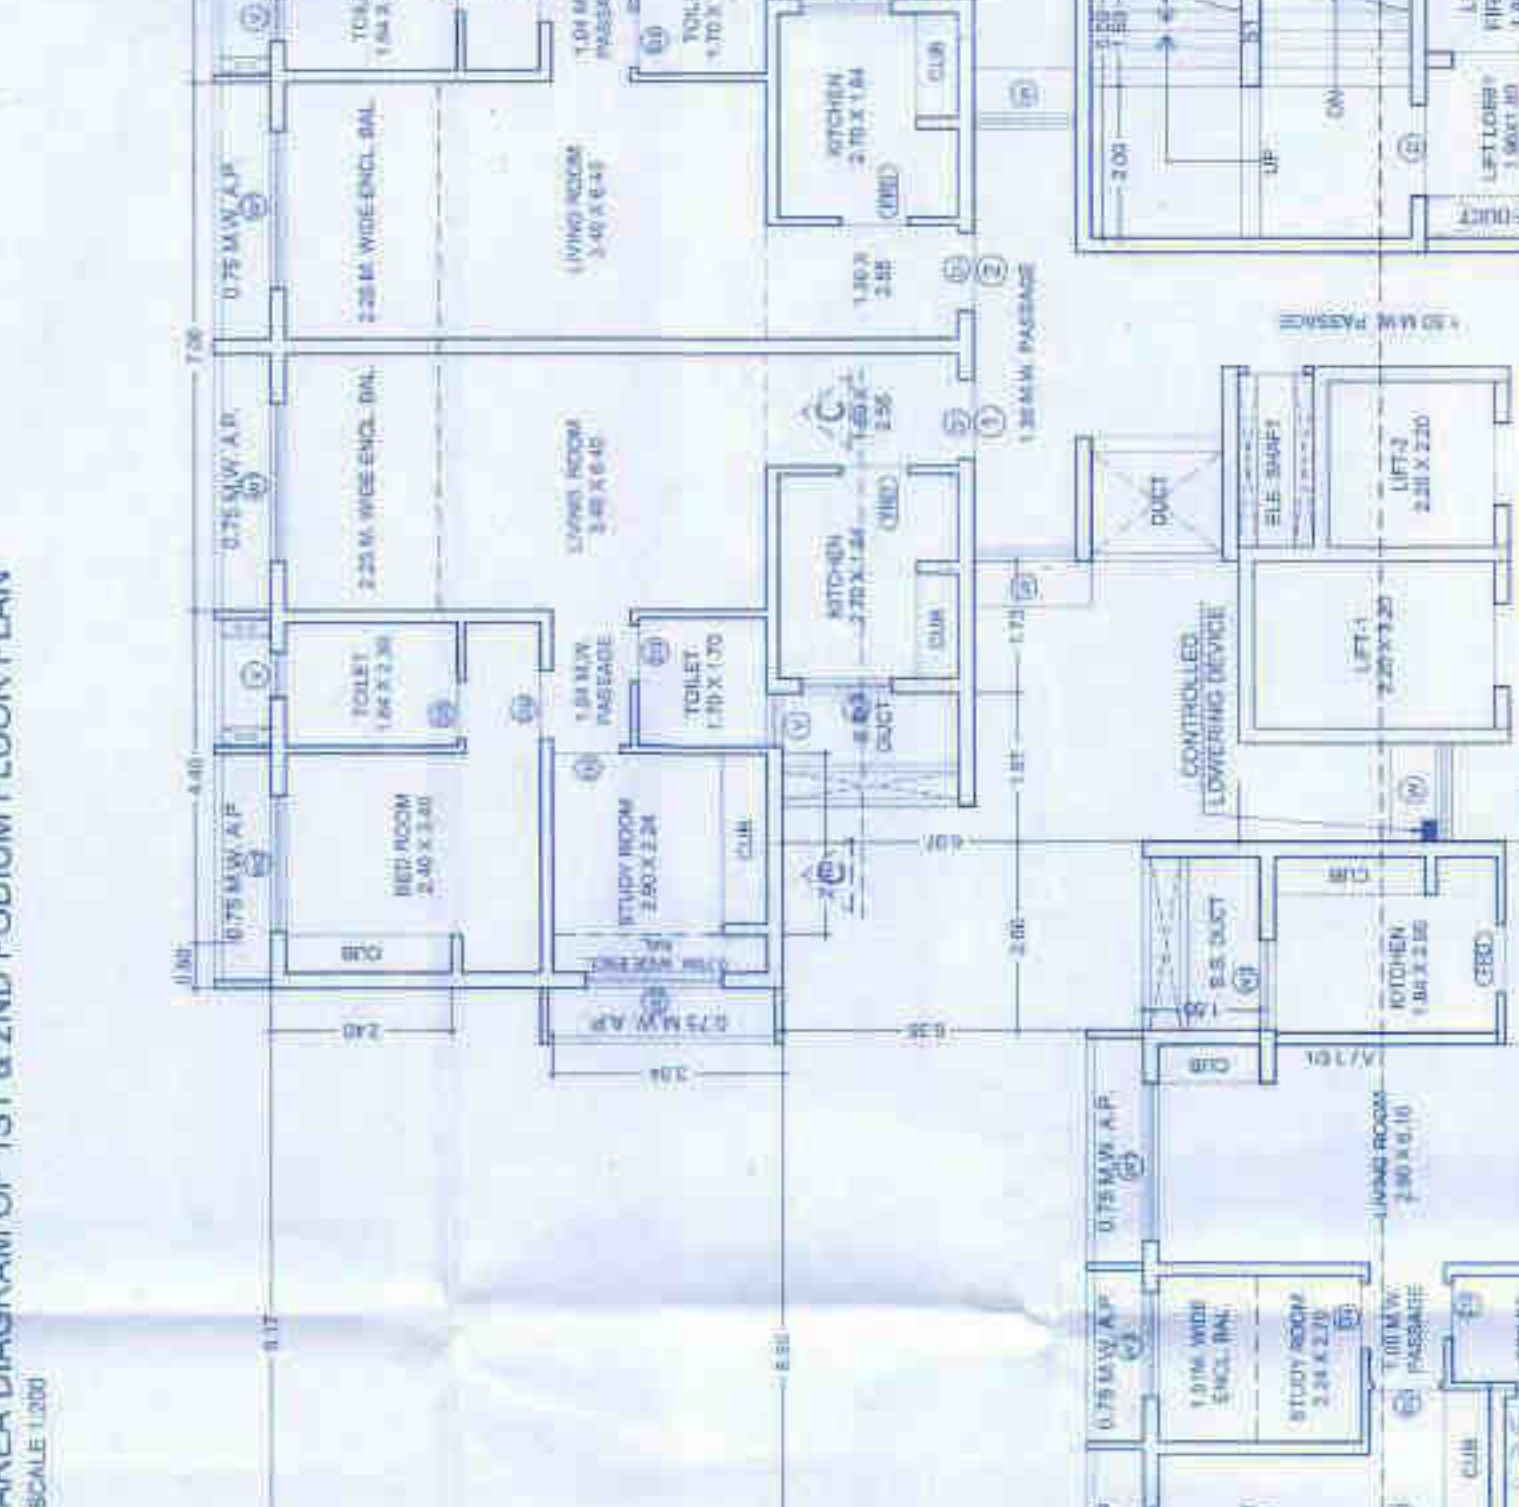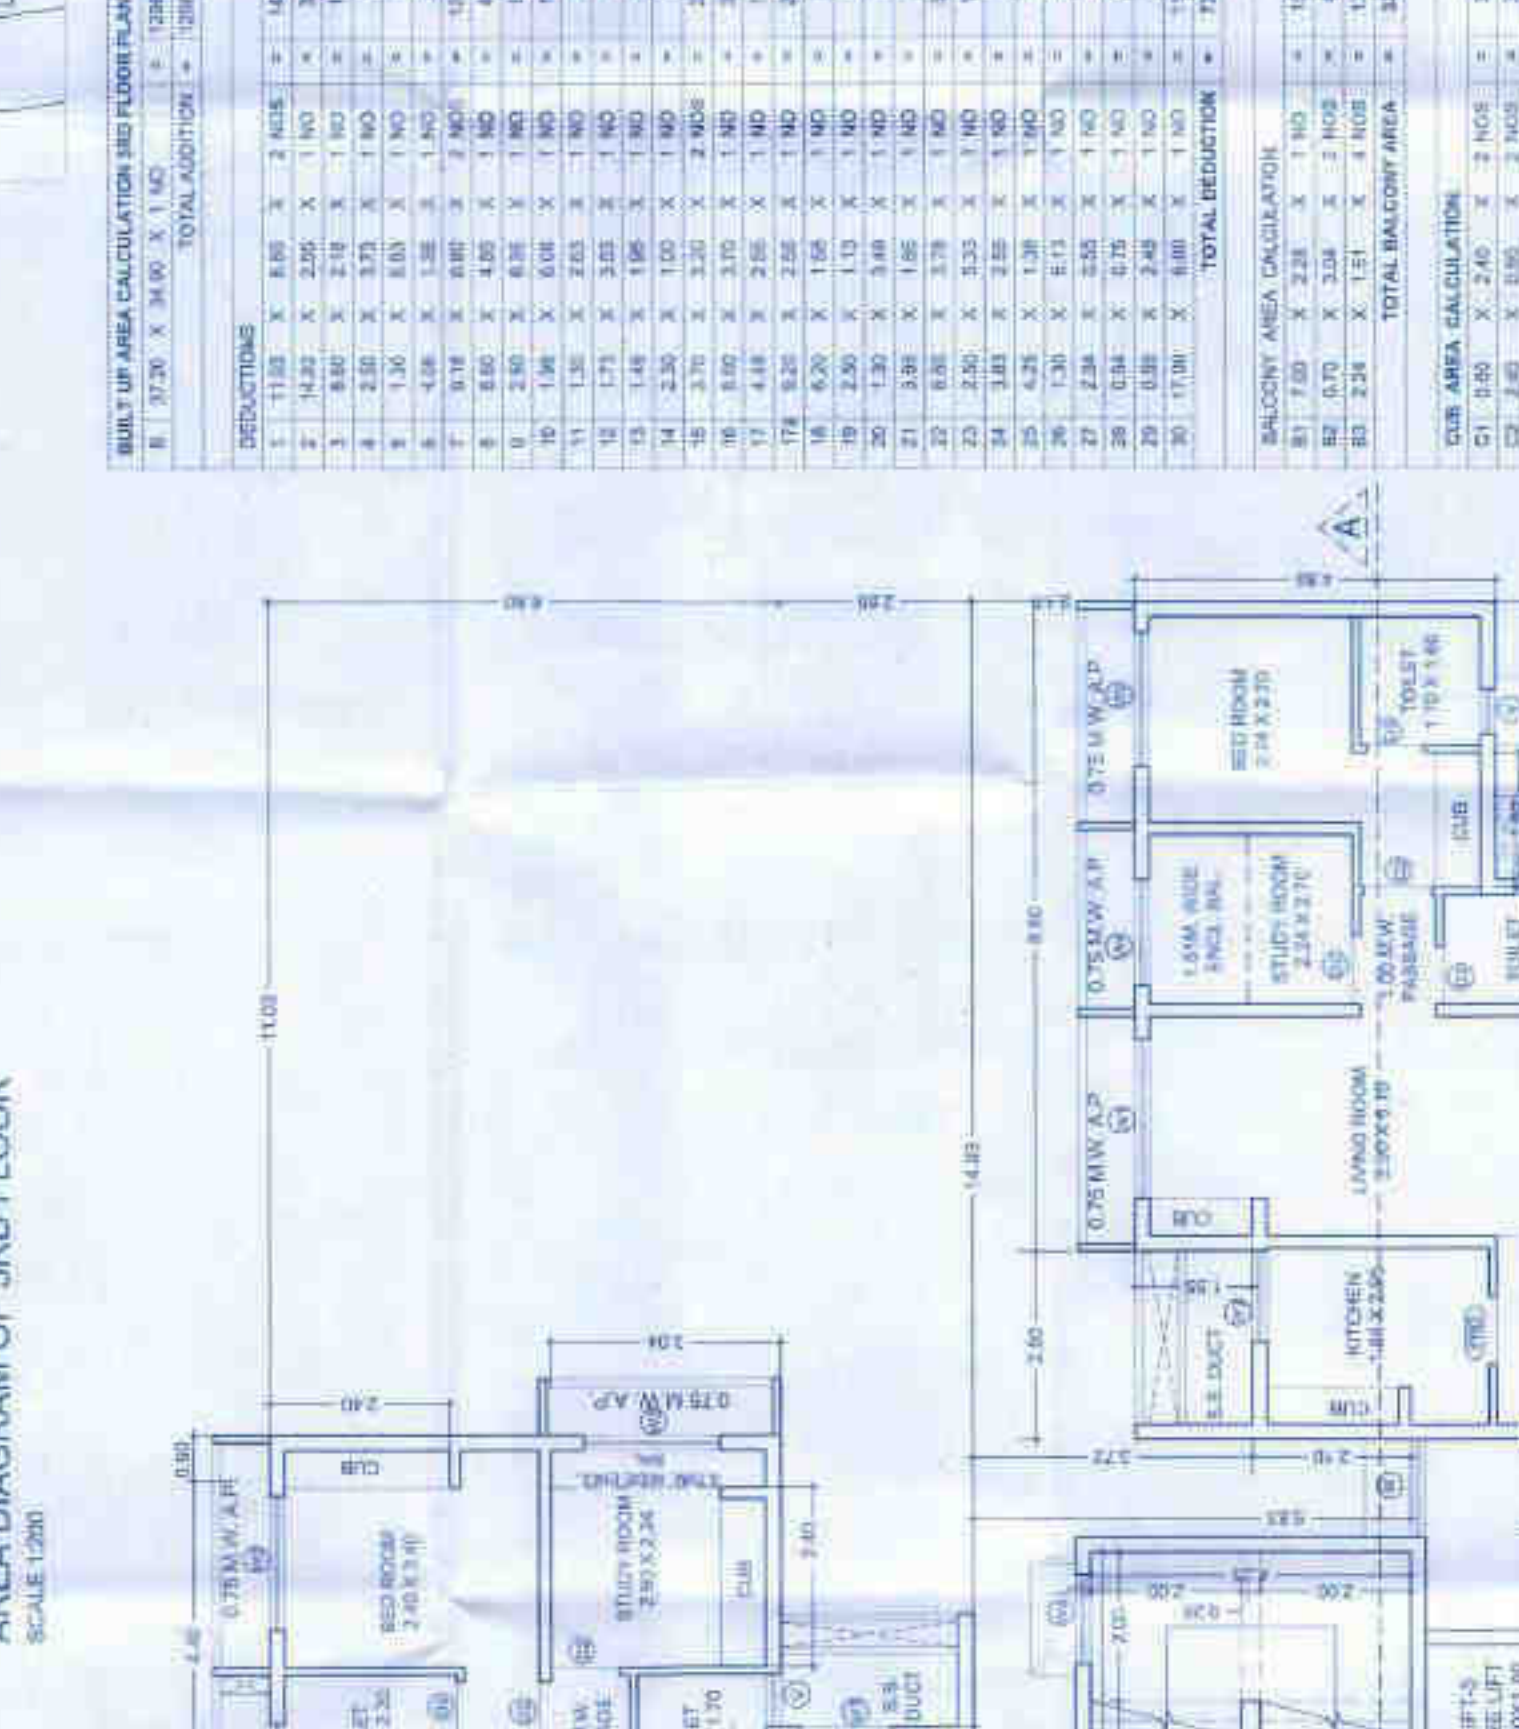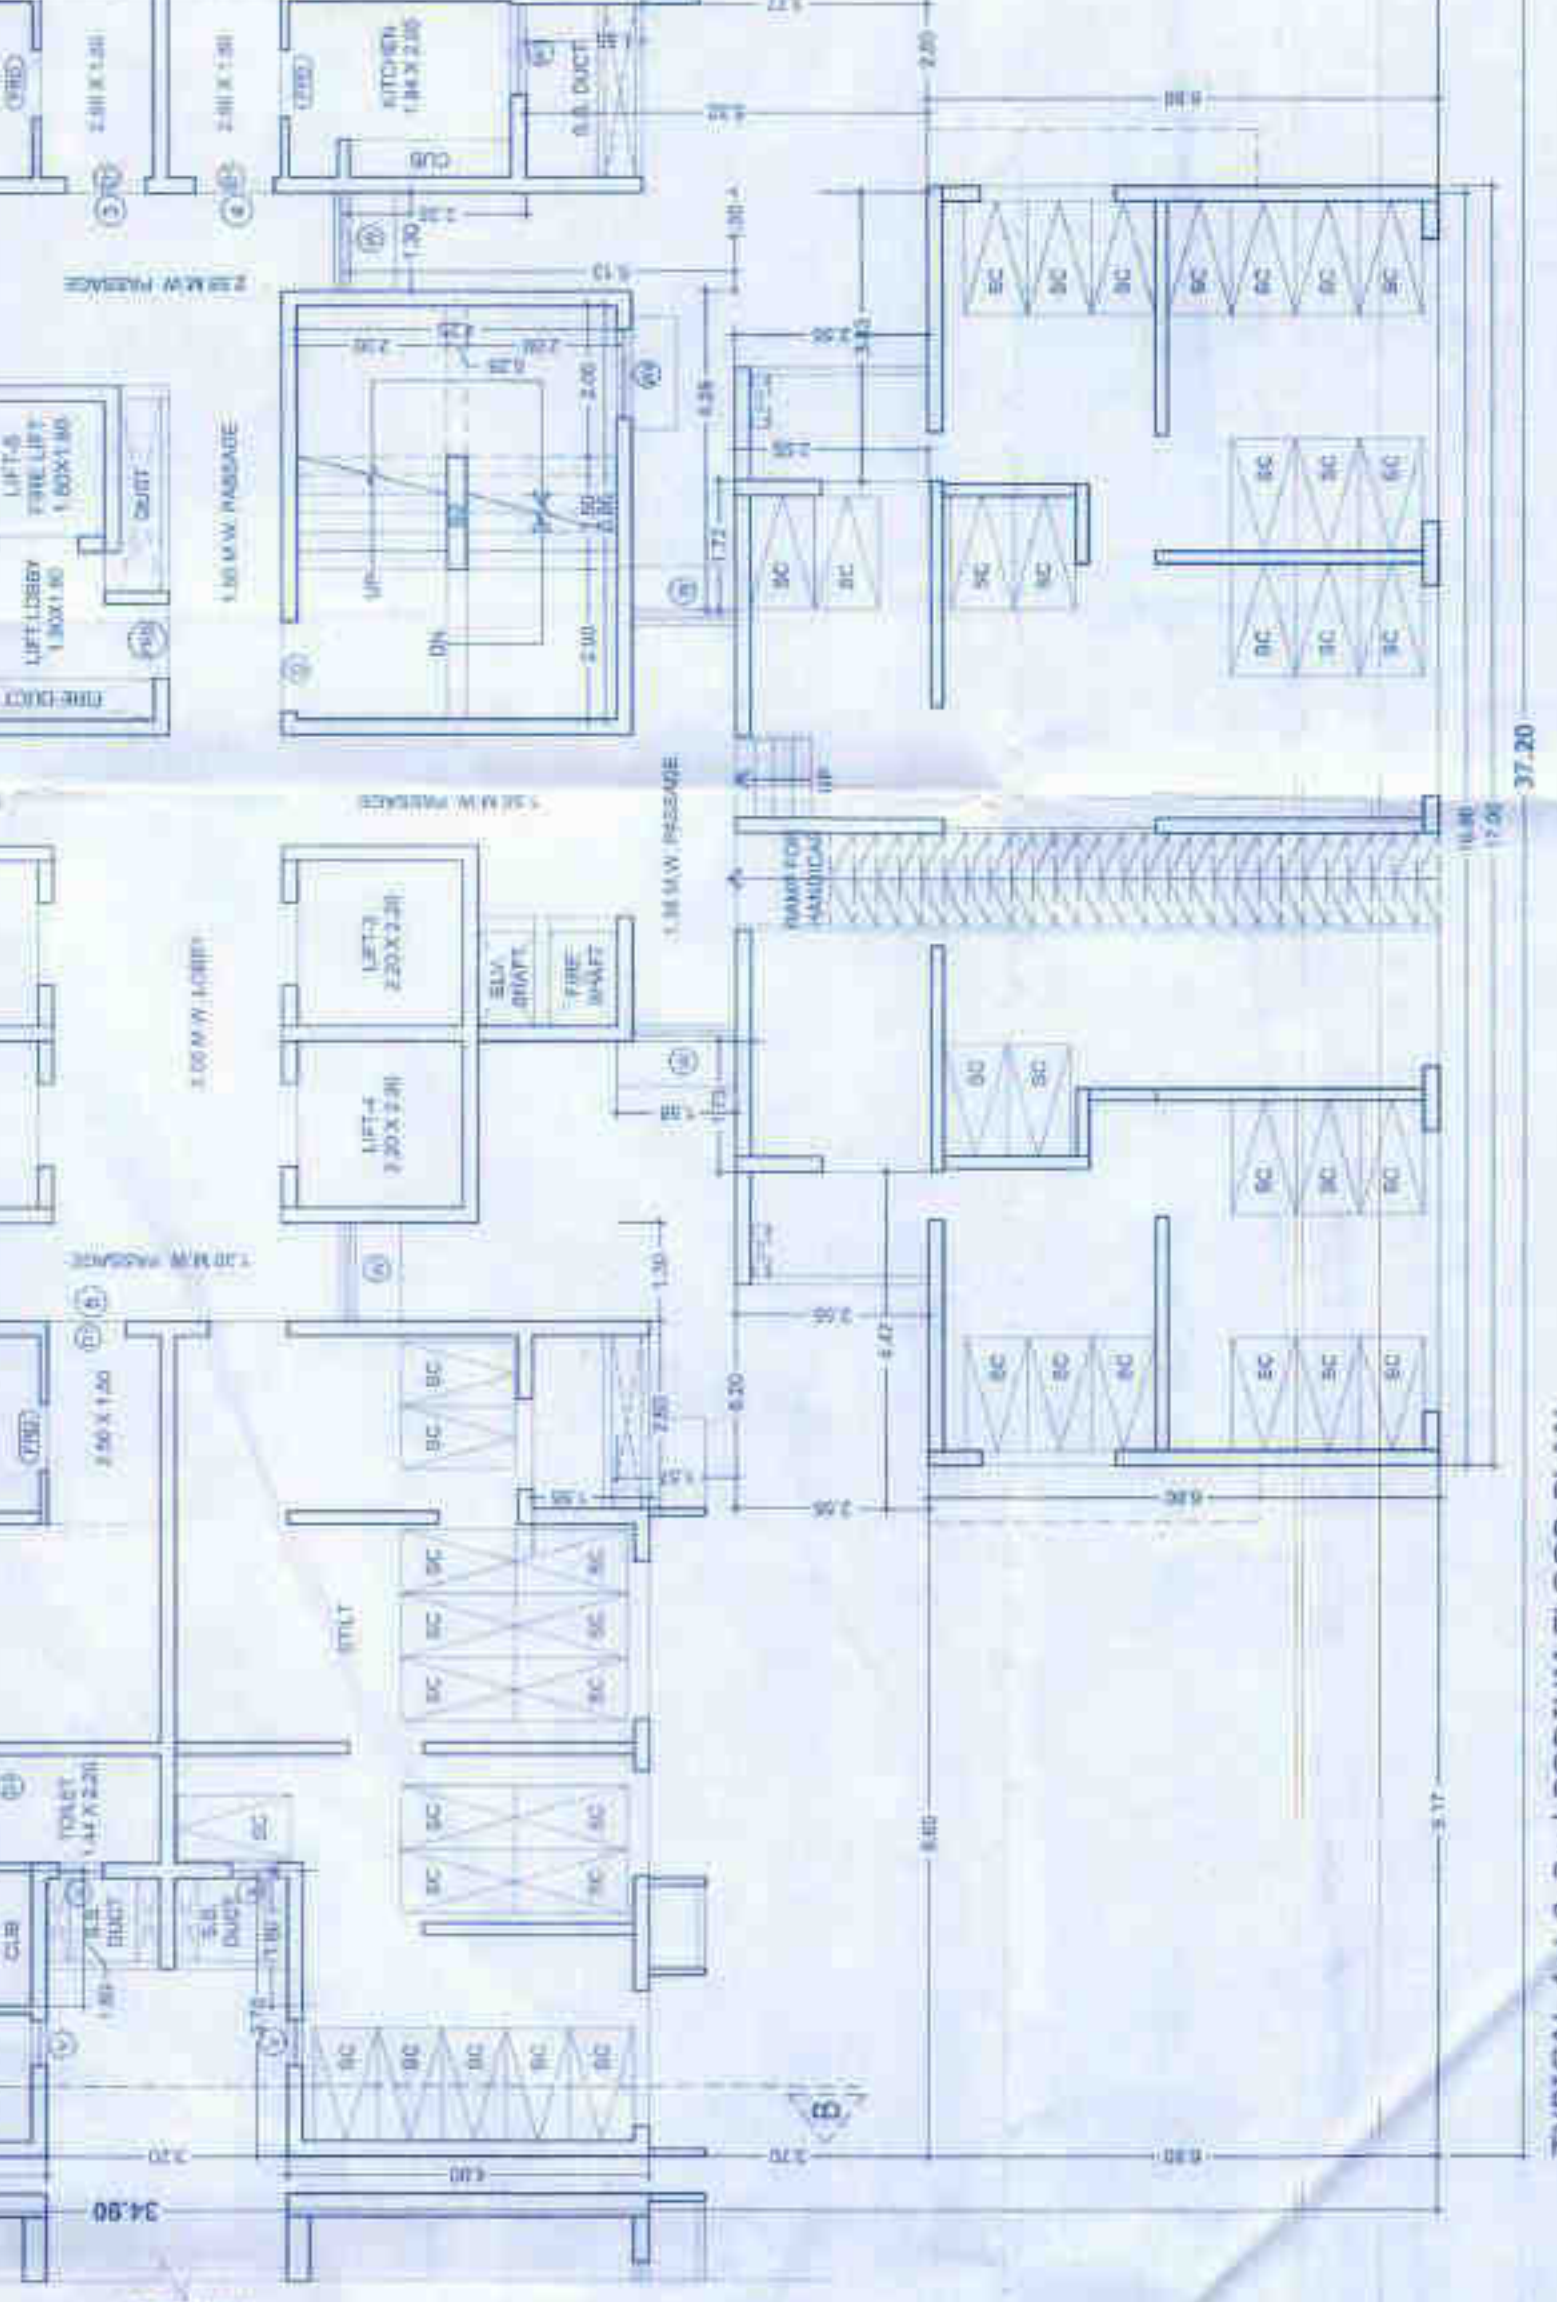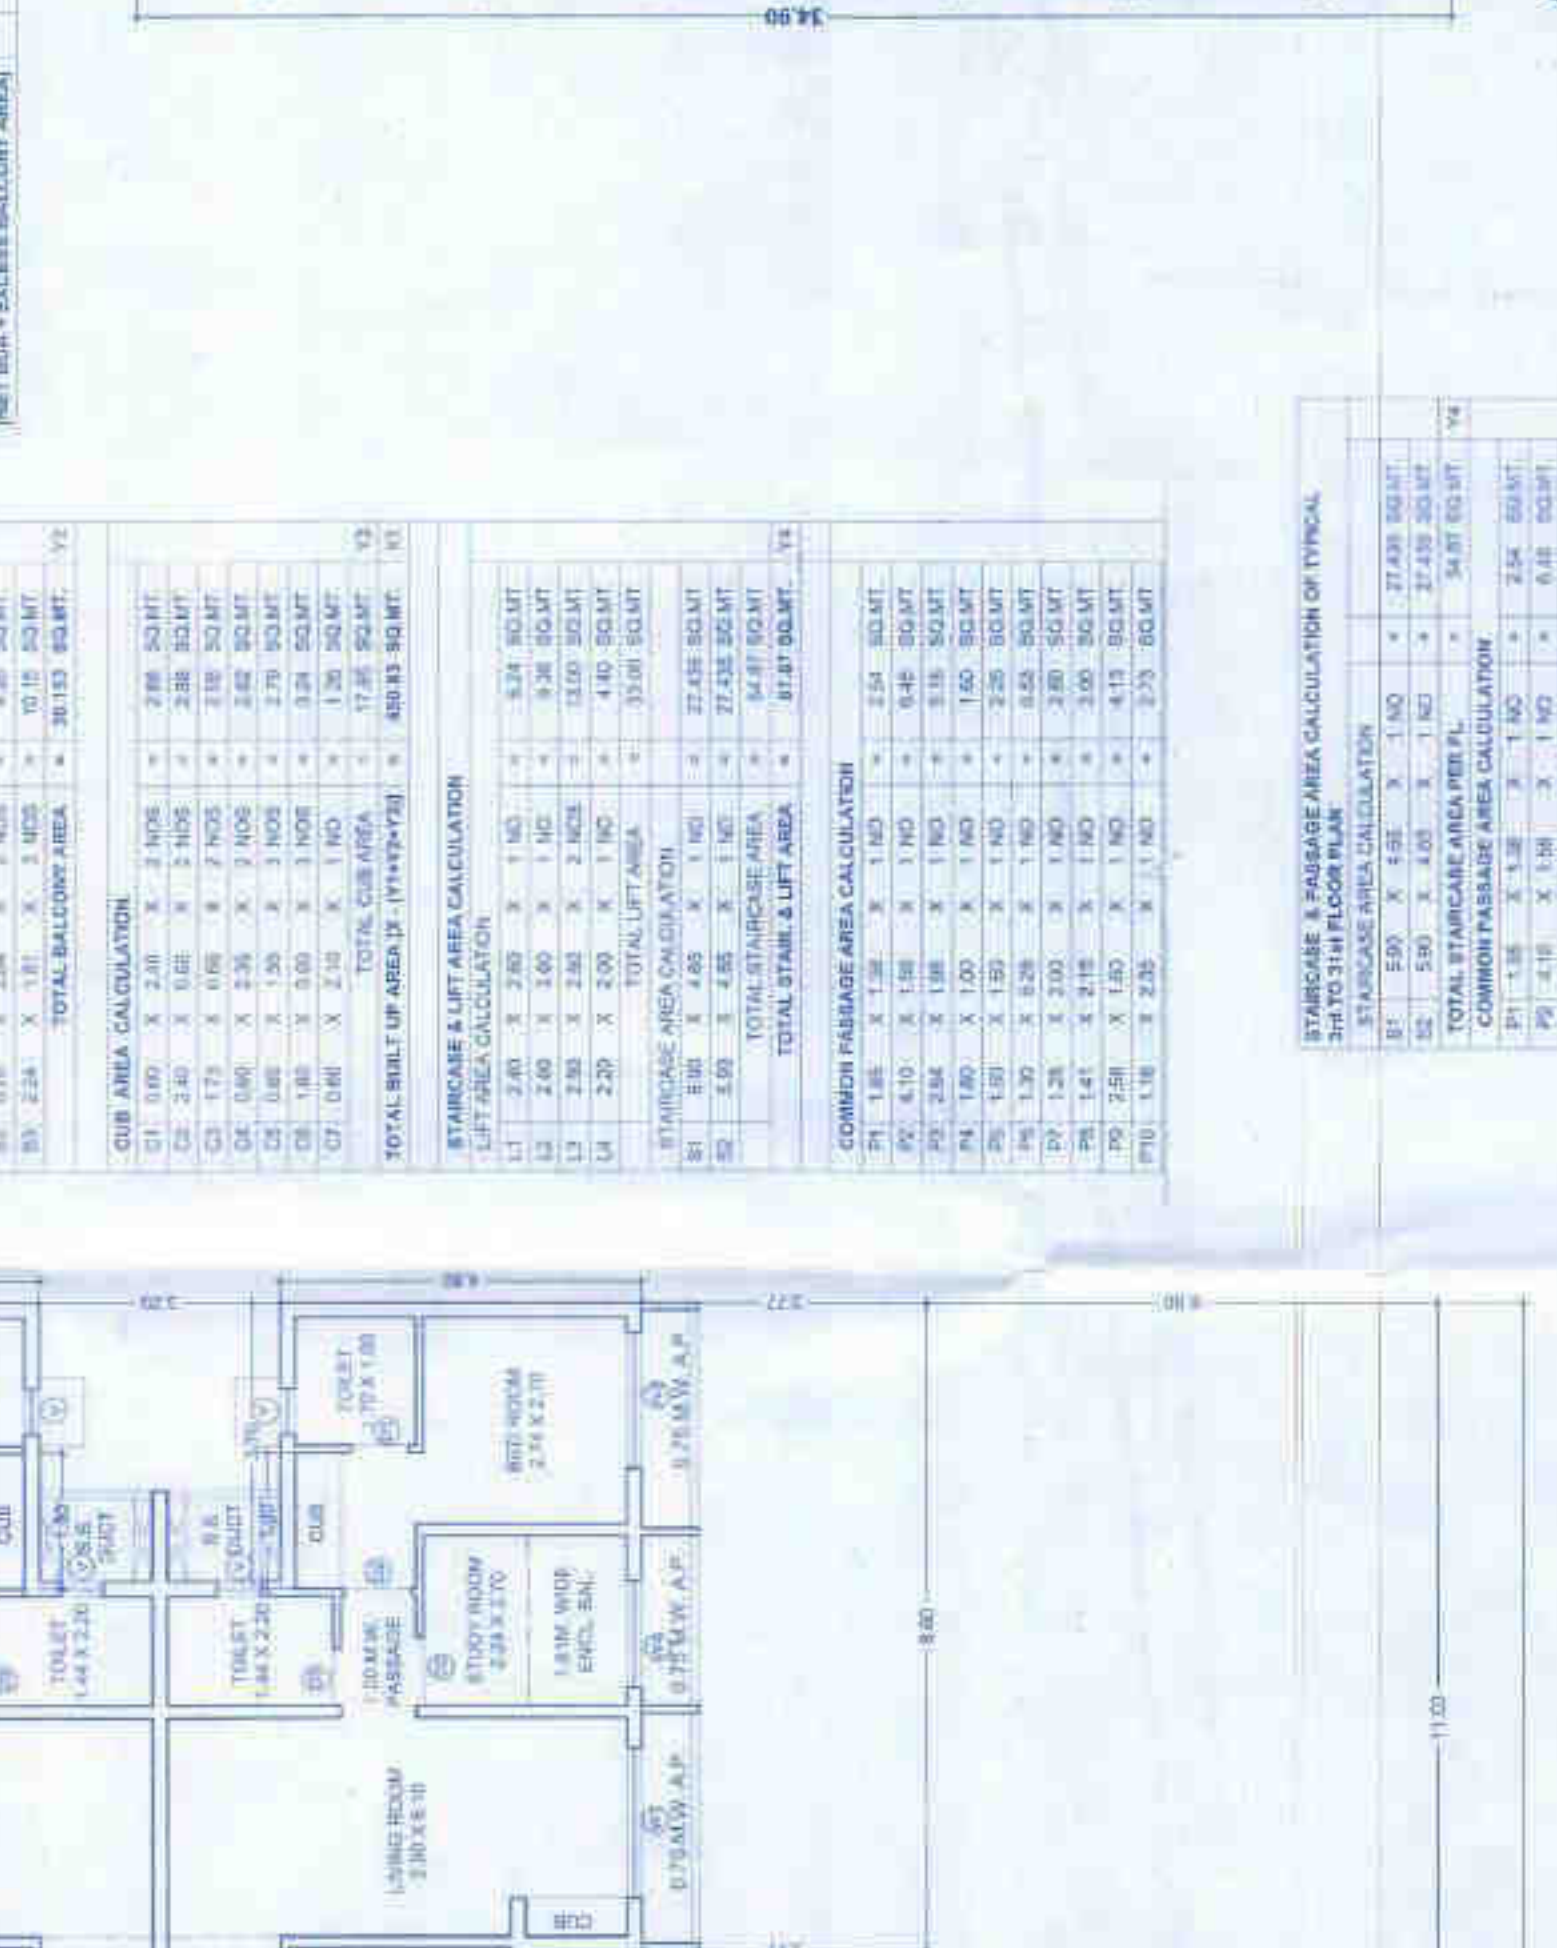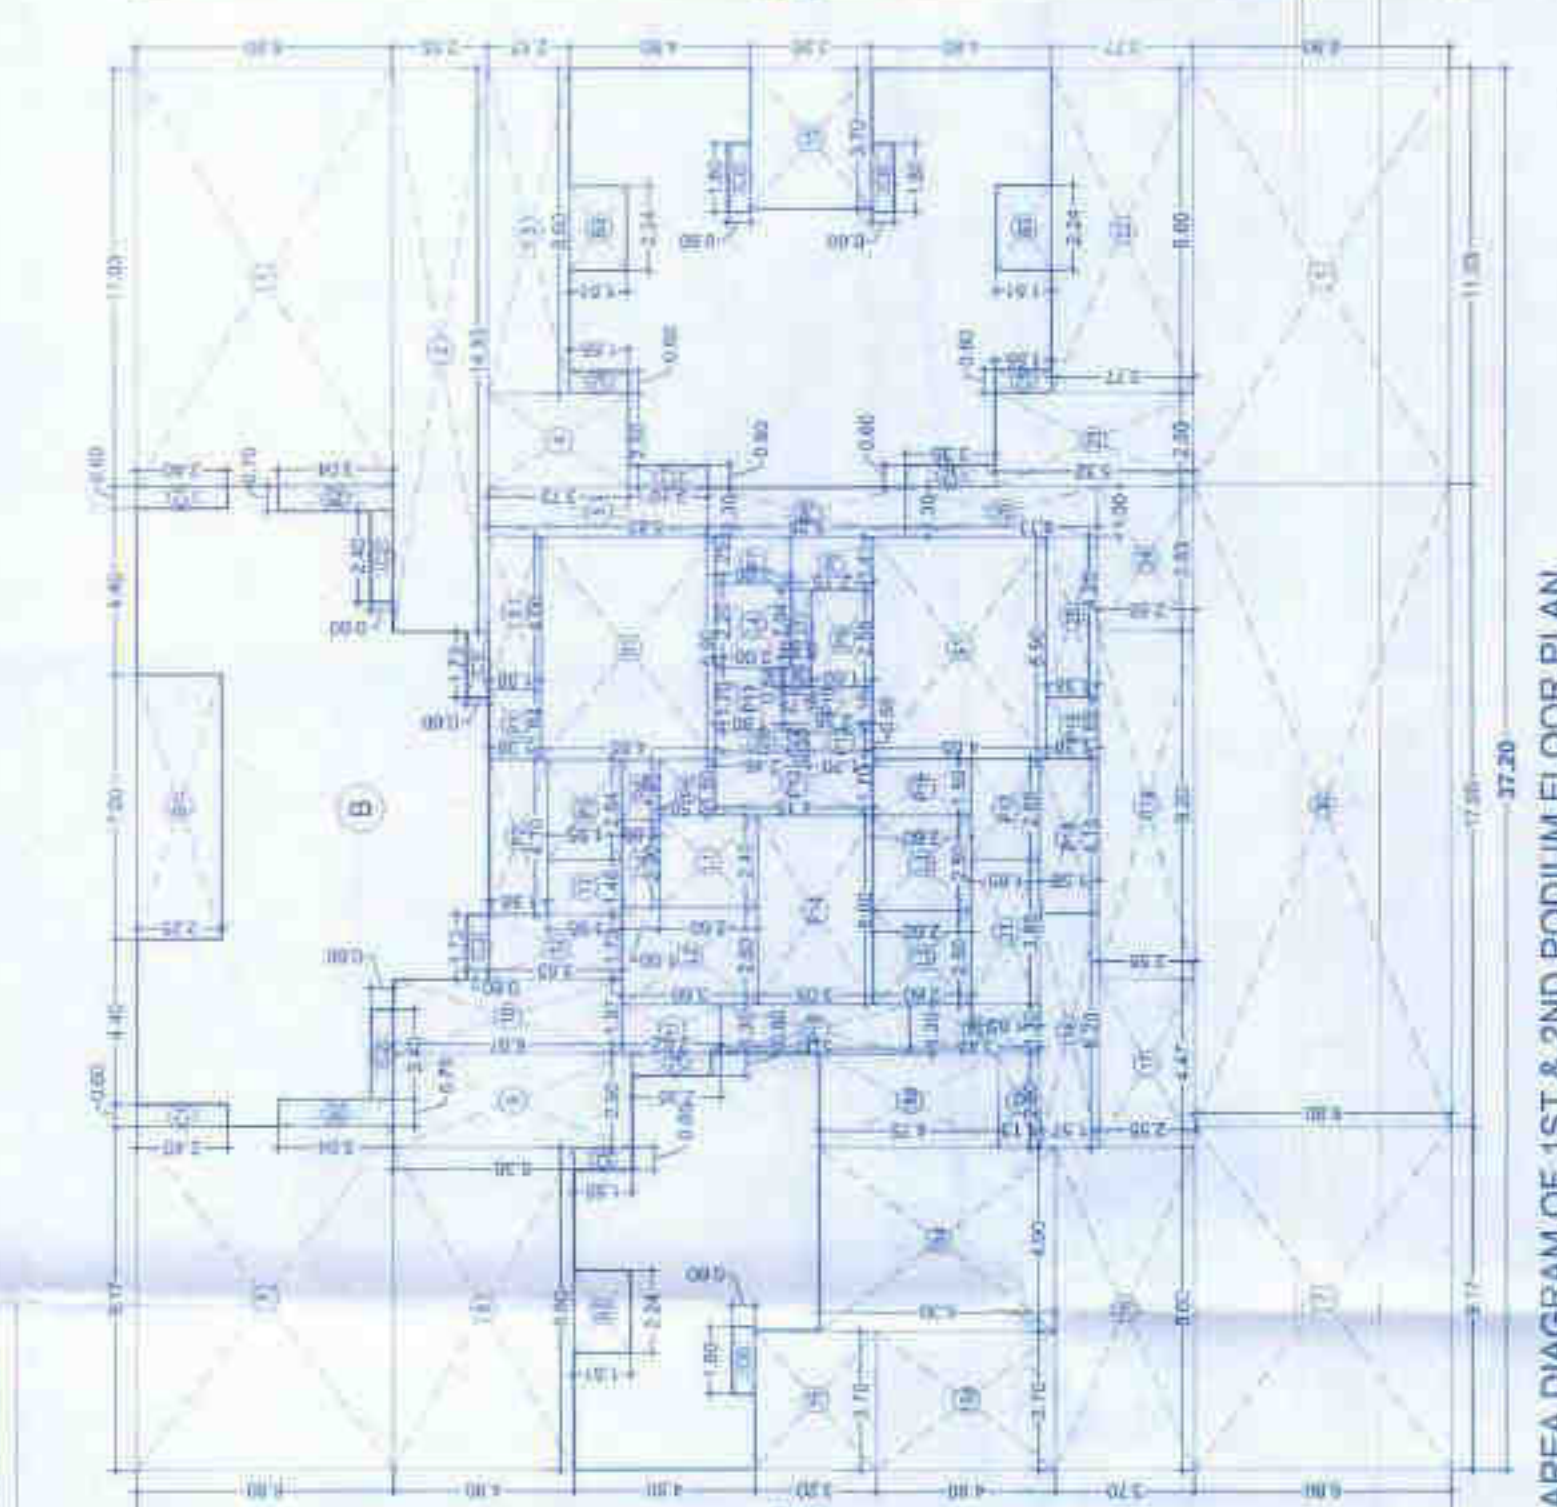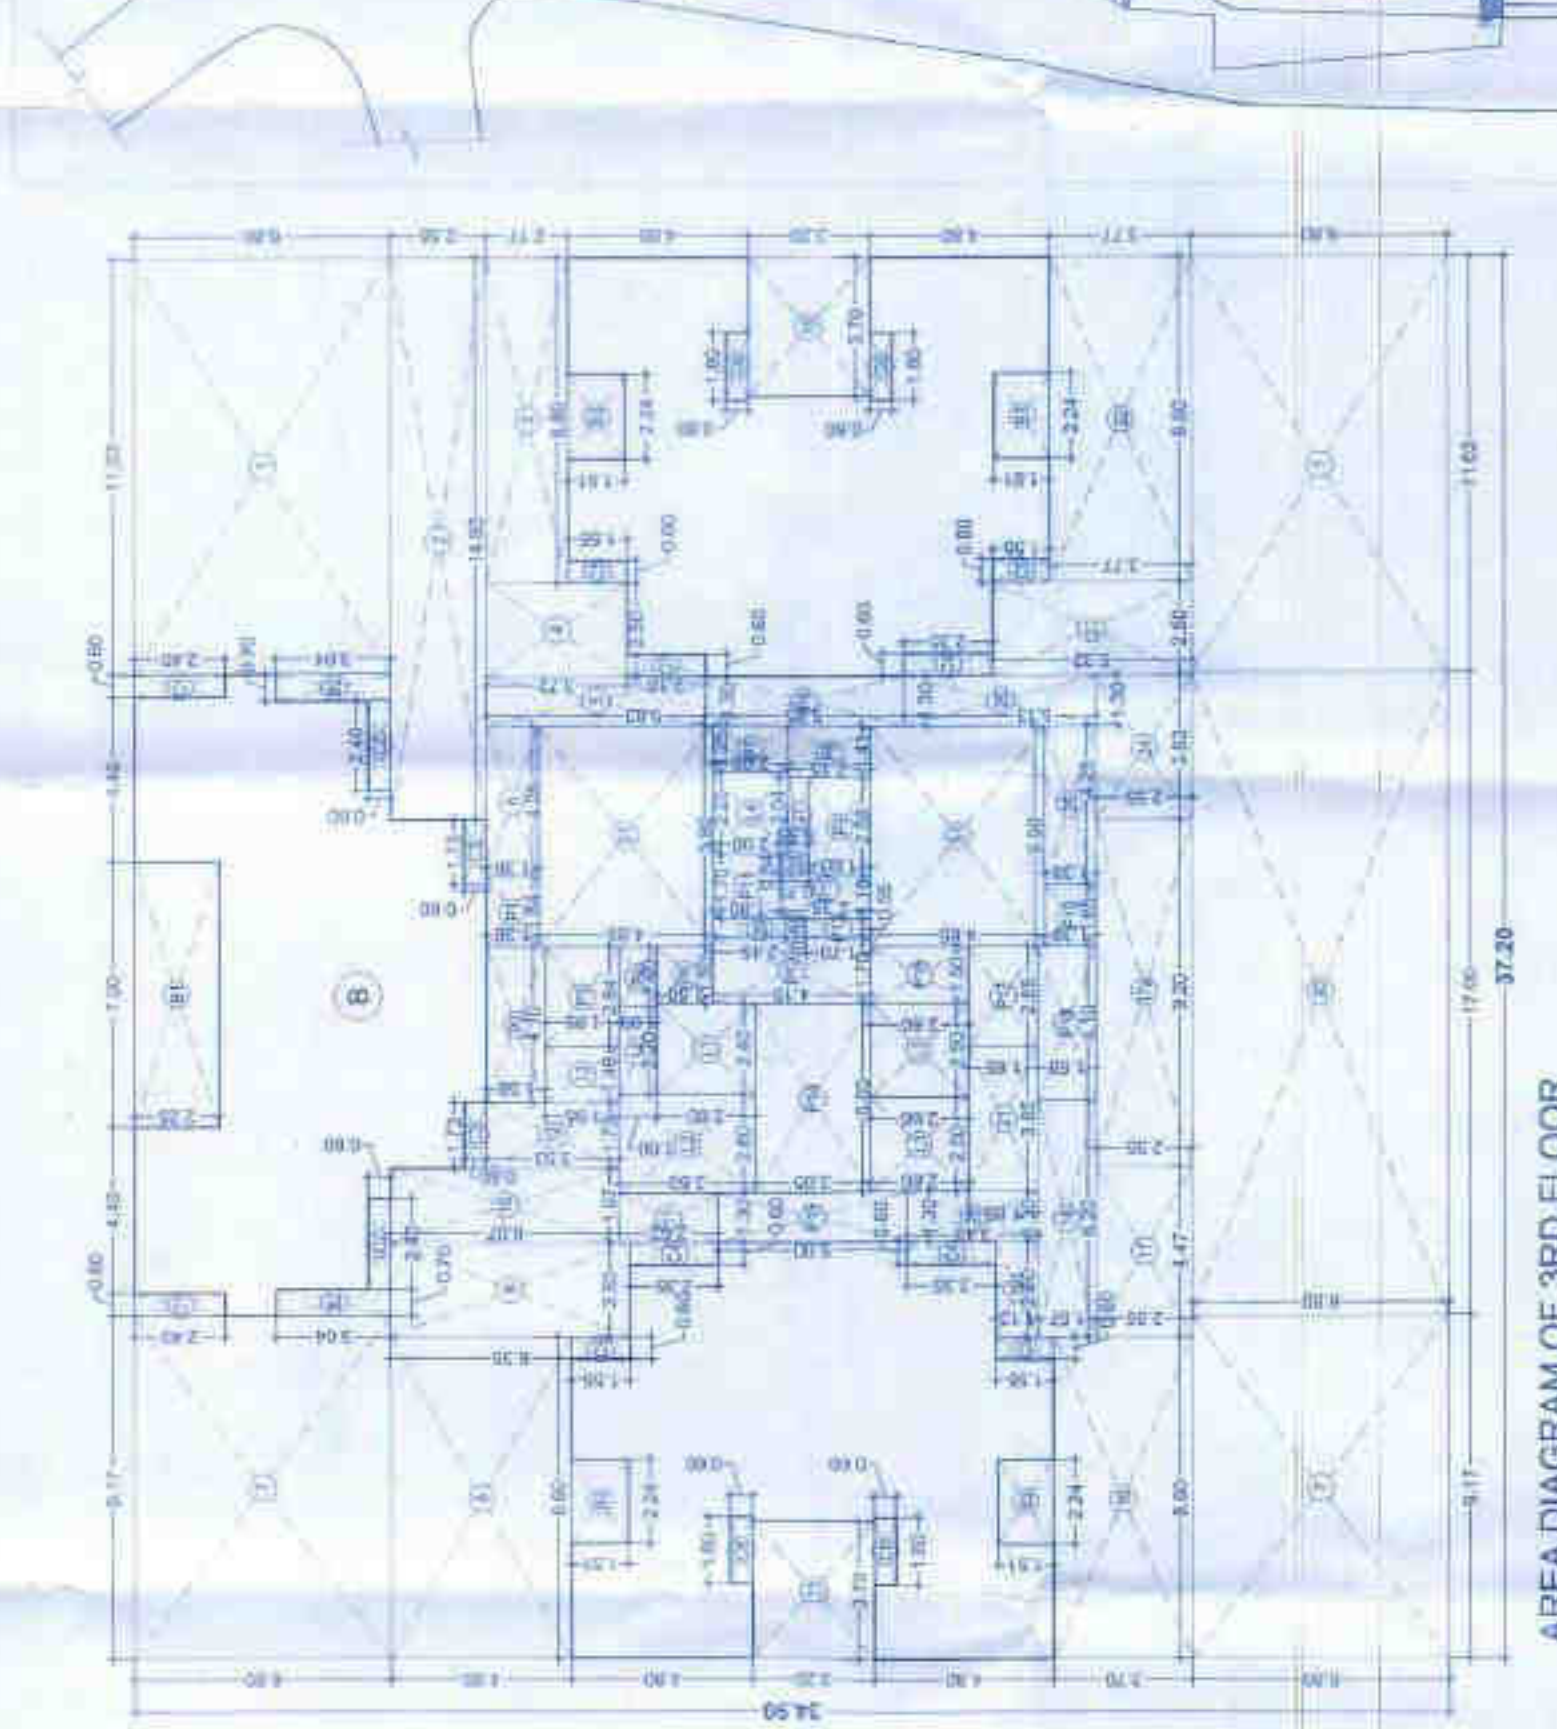

STAIRCASE & PASSAGE AREA CALCULATION OF TYPICAL 3rd FLOOR PLAN

NO.	DESCRIPTION	AREA (SQ. M)
1	STAIRCASE	100
2	PASSAGE	50
3	COMMON PASSAGE AREA	50
4	STAIRCASE	100
5	PASSAGE	50
6	COMMON PASSAGE AREA	50
TOTAL		350

STAIRCASE & PASSAGE AREA CALCULATION OF TYPICAL 1st TO 31st FLOOR PLAN

NO.	DESCRIPTION	AREA (SQ. M)
1	STAIRCASE	100
2	PASSAGE	50
3	COMMON PASSAGE AREA	50
4	STAIRCASE	100
5	PASSAGE	50
6	COMMON PASSAGE AREA	50
TOTAL		350

STAIRCASE & PASSAGE AREA CALCULATION OF TYPICAL 1st TO 31st FLOOR PLAN (CONTINUED)

NO.	DESCRIPTION	AREA (SQ. M)
7	STAIRCASE	100
8	PASSAGE	50
9	COMMON PASSAGE AREA	50
10	STAIRCASE	100
11	PASSAGE	50
12	COMMON PASSAGE AREA	50
TOTAL		350

STAIRCASE & PASSAGE AREA CALCULATION OF TYPICAL 1st TO 31st FLOOR PLAN (CONTINUED)

NO.	DESCRIPTION	AREA (SQ. M)
13	STAIRCASE	100
14	PASSAGE	50
15	COMMON PASSAGE AREA	50
16	STAIRCASE	100
17	PASSAGE	50
18	COMMON PASSAGE AREA	50
TOTAL		350

STAIRCASE & PASSAGE AREA DIAGRAM OF TYPICAL 1st TO 31st FLOOR PLAN
SCALE: 1:100