


GROUND FLOOR PLAN, 1ST FLOOR PLAN, LINE AREA DIAGRAM & CALCULATION,
CARPET AREA STATEMENT.


--	--	--

STAMP OF DATE OF RECEIPT OF PLAN

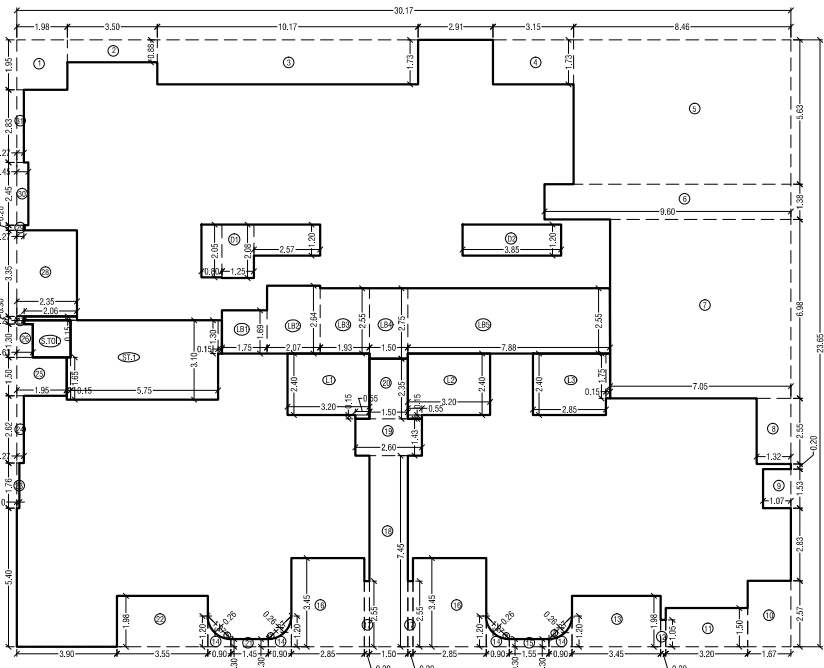

LINE AREA DIAGRAM OF 1ST FLOOR PLAN (TOWER-C)

BUILT UP AREA CALCULATION OF GROUND FLOOR (TOWER - C)									
ADDITION QTY	UNIT	QTY	UNIT	QTY	UNIT	QTY	UNIT	QTY	UNIT
A	1.27	X	23.80	X	1/6	X	1	=	718.95 SQMT
B	1.27	X	0.26	X	2/3	X	4	=	0.89 SQMT
TOTAL									= 719.83 SQMT
D	2.90	X	21.0	X	1/60	X	1	=	415 SQMT
E	1.36	X	1.08	X	1/60	X	1	=	3.61 SQMT
F	1.1017	X	1.88	X	1/60	X	1	=	19.42 SQMT
G	2.36	X	0.16	X	1/60	X	1	=	0.62 SQMT
H	2.46	X	0.63	X	1/60	X	1	=	1.94 SQMT
I	6.315	X	1.08	X	1/60	X	1	=	5.92 SQMT
J	2.36	X	0.23	X	1/60	X	1	=	0.43 SQMT
K	1.52	X	0.25	X	1/60	X	1	=	0.39 SQMT
L	2.694	X	2.92	X	1/60	X	1	=	7.71 SQMT
M	0.30	X	2.08	X	1/60	X	1	=	1.04 SQMT
N	11.69	X	8.25	X	1/60	X	1	=	8.59 SQMT
O	12.174	X	0.25	X	1/60	X	1	=	0.98 SQMT
P	1.37	X	0.16	X	1/60	X	1	=	2.11 SQMT
Q	14.32	X	0.25	X	1/60	X	1	=	3.37 SQMT
R	15.10	X	1.23	X	1/60	X	1	=	1.66 SQMT
S	1.37	X	2.57	X	1/60	X	1	=	6.29 SQMT
T	17.320	X	1.50	X	1/60	X	1	=	4.00 SQMT
U	20.630	X	1.05	X	1/60	X	1	=	2.02 SQMT
V	1.37	X	3.68	X	1/60	X	1	=	7.68 SQMT
W	18.630	X	(6.04 + 1.23)	X	0.25	X	4	=	2.71 SQMT
X	21.158	X	0.30	X	1/60	X	1	=	0.47 SQMT
Y	2.36	X	0.48	X	1/60	X	1	=	0.80 SQMT
Z	0.30	X	2.85	X	1/60	X	1	=	1.62 SQMT
AA	24.150	X	7.45	X	1/60	X	1	=	11.32 SQMT
AB	25.260	X	1.45	X	1/60	X	1	=	3.78 SQMT
AC	2.36	X	2.35	X	1/60	X	1	=	3.25 SQMT
AD	17.145	X	0.30	X	1/60	X	1	=	0.44 SQMT
AE	28.35	X	1.68	X	1/60	X	1	=	7.68 SQMT
AF	1.37	X	1.76	X	1/60	X	1	=	3.21 SQMT
AG	3.627	X	2.62	X	1/60	X	1	=	0.71 SQMT
AH	31.195	X	2.50	X	1/60	X	1	=	5.96 SQMT
AI	1.37	X	0.30	X	1/60	X	1	=	0.08 SQMT
AJ	3.238	X	5.35	X	1/60	X	1	=	7.67 SQMT
AK	36.627	X	0.20	X	1/60	X	1	=	0.65 SQMT
AL	3.627	X	2.45	X	1/60	X	1	=	1.19 SQMT
AM	36.627	X	2.53	X	1/60	X	1	=	0.75 SQMT
TOTAL									= 181.60 SQMT
DUCT DUCTURE (C)									
D1	1.32	X	20.0	X	1/60	X	1	=	2.49 SQMT
D2	0.80	X	2.05	X	1/60	X	1	=	1.36 SQMT
D3	0.80	X	1.22	X	1/60	X	1	=	0.85 SQMT
D4	3.36	X	1.20	X	1/60	X	1	=	4.65 SQMT
TOTAL									= 11.94 SQMT
STAR CASES & OBST DUCTURE (C)									
C1	2.5	X	1.00	X	1/60	X	1	=	0.75 SQMT
C2	6.15	X	1.30	X	1/60	X	1	=	1.23 SQMT
C3	0.60	X	2.95	X	1/60	X	1	=	1.19 SQMT
C4	1.65	X	1.60	X	1/60	X	1	=	2.25 SQMT
L1	3.20	X	2.40	X	1/60	X	1	=	7.69 SQMT
L2	3.20	X	0.15	X	1/60	X	1	=	0.09 SQMT
L3	3.20	X	0.40	X	1/60	X	1	=	0.36 SQMT
L4	0.58	X	0.15	X	1/60	X	1	=	0.09 SQMT
L5	2.30	X	2.40	X	1/60	X	1	=	1.66 SQMT
L6	2.30	X	0.75	X	1/60	X	1	=	0.57 SQMT
L7	2.30	X	2.90	X	1/60	X	1	=	5.74 SQMT
L8	1.75	X	1.65	X	1/60	X	1	=	2.98 SQMT
L9	1.75	X	2.64	X	1/60	X	1	=	4.98 SQMT
L10	1.75	X	2.29	X	1/60	X	1	=	4.92 SQMT

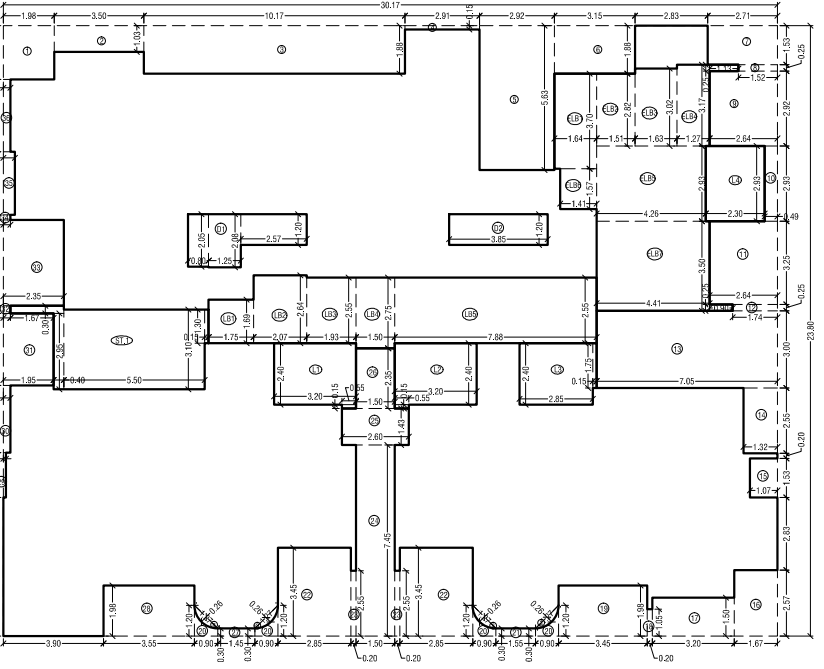


LINE AREA DIAGRAM OF GROUND FLOOR PLAN (TOWER-C)

CARPET AREA CALCULATION FOR TYPICAL FLOOR						
TOVER - C (PLAN NO-03)						
LYVING RM.	4.42	X	3.45	X	1.00	= 15.13 SQ.MT
DINING	2.93	X	1.70	X	1.00	= 4.97 SQ.MT
KITCHEN	6.68	X	0.83	X	1.00	= 0.72 SQ.MT
T.O.T.A.L	2.00	X	1.00	X	1.00	= 2.00 SQ.MT
BED RM-1	2.59	X	1.45	X	1.00	= 6.92 SQ.MT
BED RM-2	1.05	X	3.65	X	1.00	= 11.43 SQ.MT
M.S.D.R.M	3.00	X	3.65	X	1.00	= 11.13 SQ.MT
T.O.T.A.L	2.00	X	0.55	X	1.00	= 1.10 SQ.MT
D.O.O.R	0.05	X	0.05	X	1.00	= 0.78 SQ.MT
T.O.T.A.L						= 56.87 SQ.MT

CARPET AREA CALCULATION FOR GR. & TYPICAL FLOOR						
TOVER - C (PLAN NO-04)						
FOTER	1.58	X	2.40	X	1.00	= 8.31 SQ.MT
LYVING RM.	4.42	X	0.40	X	1.00	= 1.66 SQ.MT
DINING	4.32	X	3.00	X	1.00	= 12.96 SQ.MT
DECK			6.22			= 6.22 SQ.MT
T.O.T.A.L	2.00	X	1.05	X	1.00	= 2.10 SQ.MT
T.O.T.A.L	2.00	X	1.53	X	1.00	= 8.75 SQ.MT
M.O.U.T.T.E.R	1.23	X	2.45	X	1.00	= 8.01 SQ.MT
KITCHEN	2.00	X	2.45	X	1.00	= 7.47 SQ.MT
BED RM-1	2.05	X	3.65	X	1.00	= 11.13 SQ.MT
T.O.T.A.L	2.00	X	1.53	X	1.00	= 8.75 SQ.MT
BED RM-2	1.05	X	3.65	X	1.00	= 11.13 SQ.MT
M.S.D.R.M	3.00	X	3.65	X	1.00	= 11.13 SQ.MT
T.O.T.A.L	1.00	X	0.68	X	1.00	= 0.40 SQ.MT
T.O.T.A.L	1.53	X	2.45	X	1.00	= 8.75 SQ.MT
D.O.O.R						= 0.78 SQ.MT
T.O.T.A.L						= 92.91 SQ.MT

CARPET AREA CALCULATION FOR FG FLOOR						
TOWER - C [FLAT NO. 02]						
FOTER	1.38	X	2.23	X	1.00	= 3.22 SQMT
	1.10	X	0.20	X	1.00	= 0.22 SQMT
IVY/DIN.	7.00	X	3.65	X	1.00	= 25.85 SQMT
	3.55	X	1.45	X	1.00	= 4.95 SQMT
STUD RM.	2.06	X	2.23	X	1.00	= 4.60 SQMT
T.OLET	2.45	X	1.38	X	1.00	= 3.38 SQMT
KITCHEN	2.53	X	4.20	X	1.00	= 10.63 SQMT
MULTI RM.	1.35	X	1.38	X	1.00	= 1.86 SQMT
SERV RM	2.71	X	1.38	X	1.00	= 3.74 SQMT
STUB	1.50	X	1.38	X	1.00	= 2.07 SQMT
PASS.	2.60	X	1.38	X	1.00	= 3.59 SQMT
	1.57	X	1.70	X	1.00	= 2.67 SQMT
BED RM-1	3.05	X	3.65	X	1.00	= 11.13 SQMT
BED RM-2	3.05	X	3.65	X	1.00	= 10.22 SQMT
	1.65	X	1.45	X	1.00	= 2.41 SQMT
T.OLET	2.20	X	1.38	X	1.00	= 3.04 SQMT
	1.30	X	0.23	X	1.00	= 0.30 SQMT
M-SEEN RM.	3.05	X	3.65	X	1.00	= 11.13 SQMT
T.OLET	1.70	X	2.45	X	1.00	= 4.17 SQMT
WALKING WRO.	1.45	X	1.45	X	1.00	= 2.11 SQMT
DOOR/SLIP						= 0.92 SQMT
TOTAL						= 118.52 SQMT

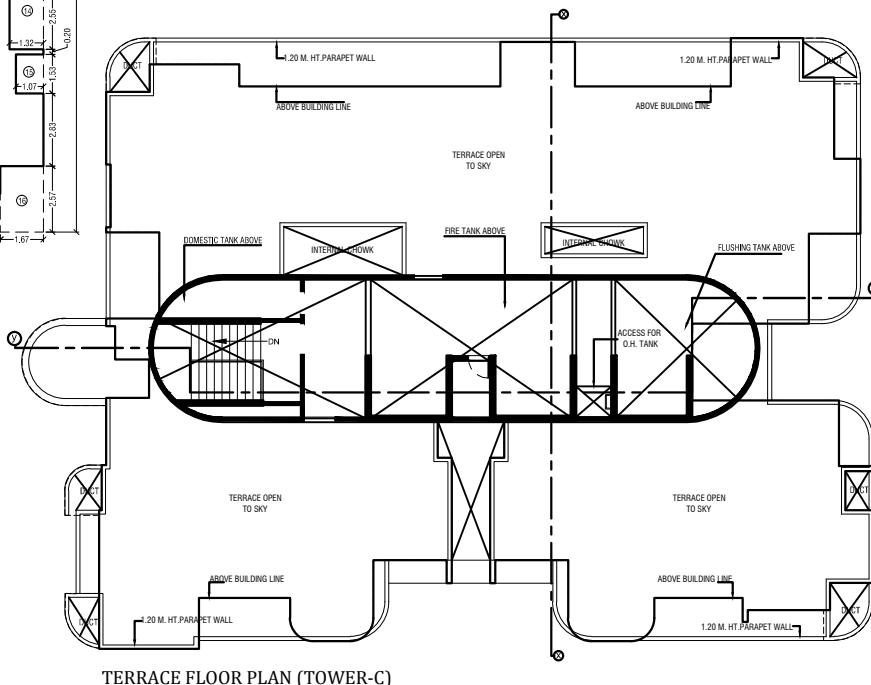

TERRACE FLOOR PLAN (TOWER-C)

NORTH	JOB. NO.	DRG. NO.	DRAWN BY
	-	11/26	Priyanka
	SCALE	DATE	CHECKED BY
	1:100	-	-

NAME & ADDRESS OF DESIGN ARCHITECT	SIGNATURE
Architect Hafeez Contractor 29, Bank Street, Fort Mumbai -400 023 Tel - 22661920.	
SCALE: 1:100 (PLAN) 1:50 (SECTION)	DESIGN: HAFEEZ

[illegible]