


GROUND FLOOR PLAN
SCALE: 1:250

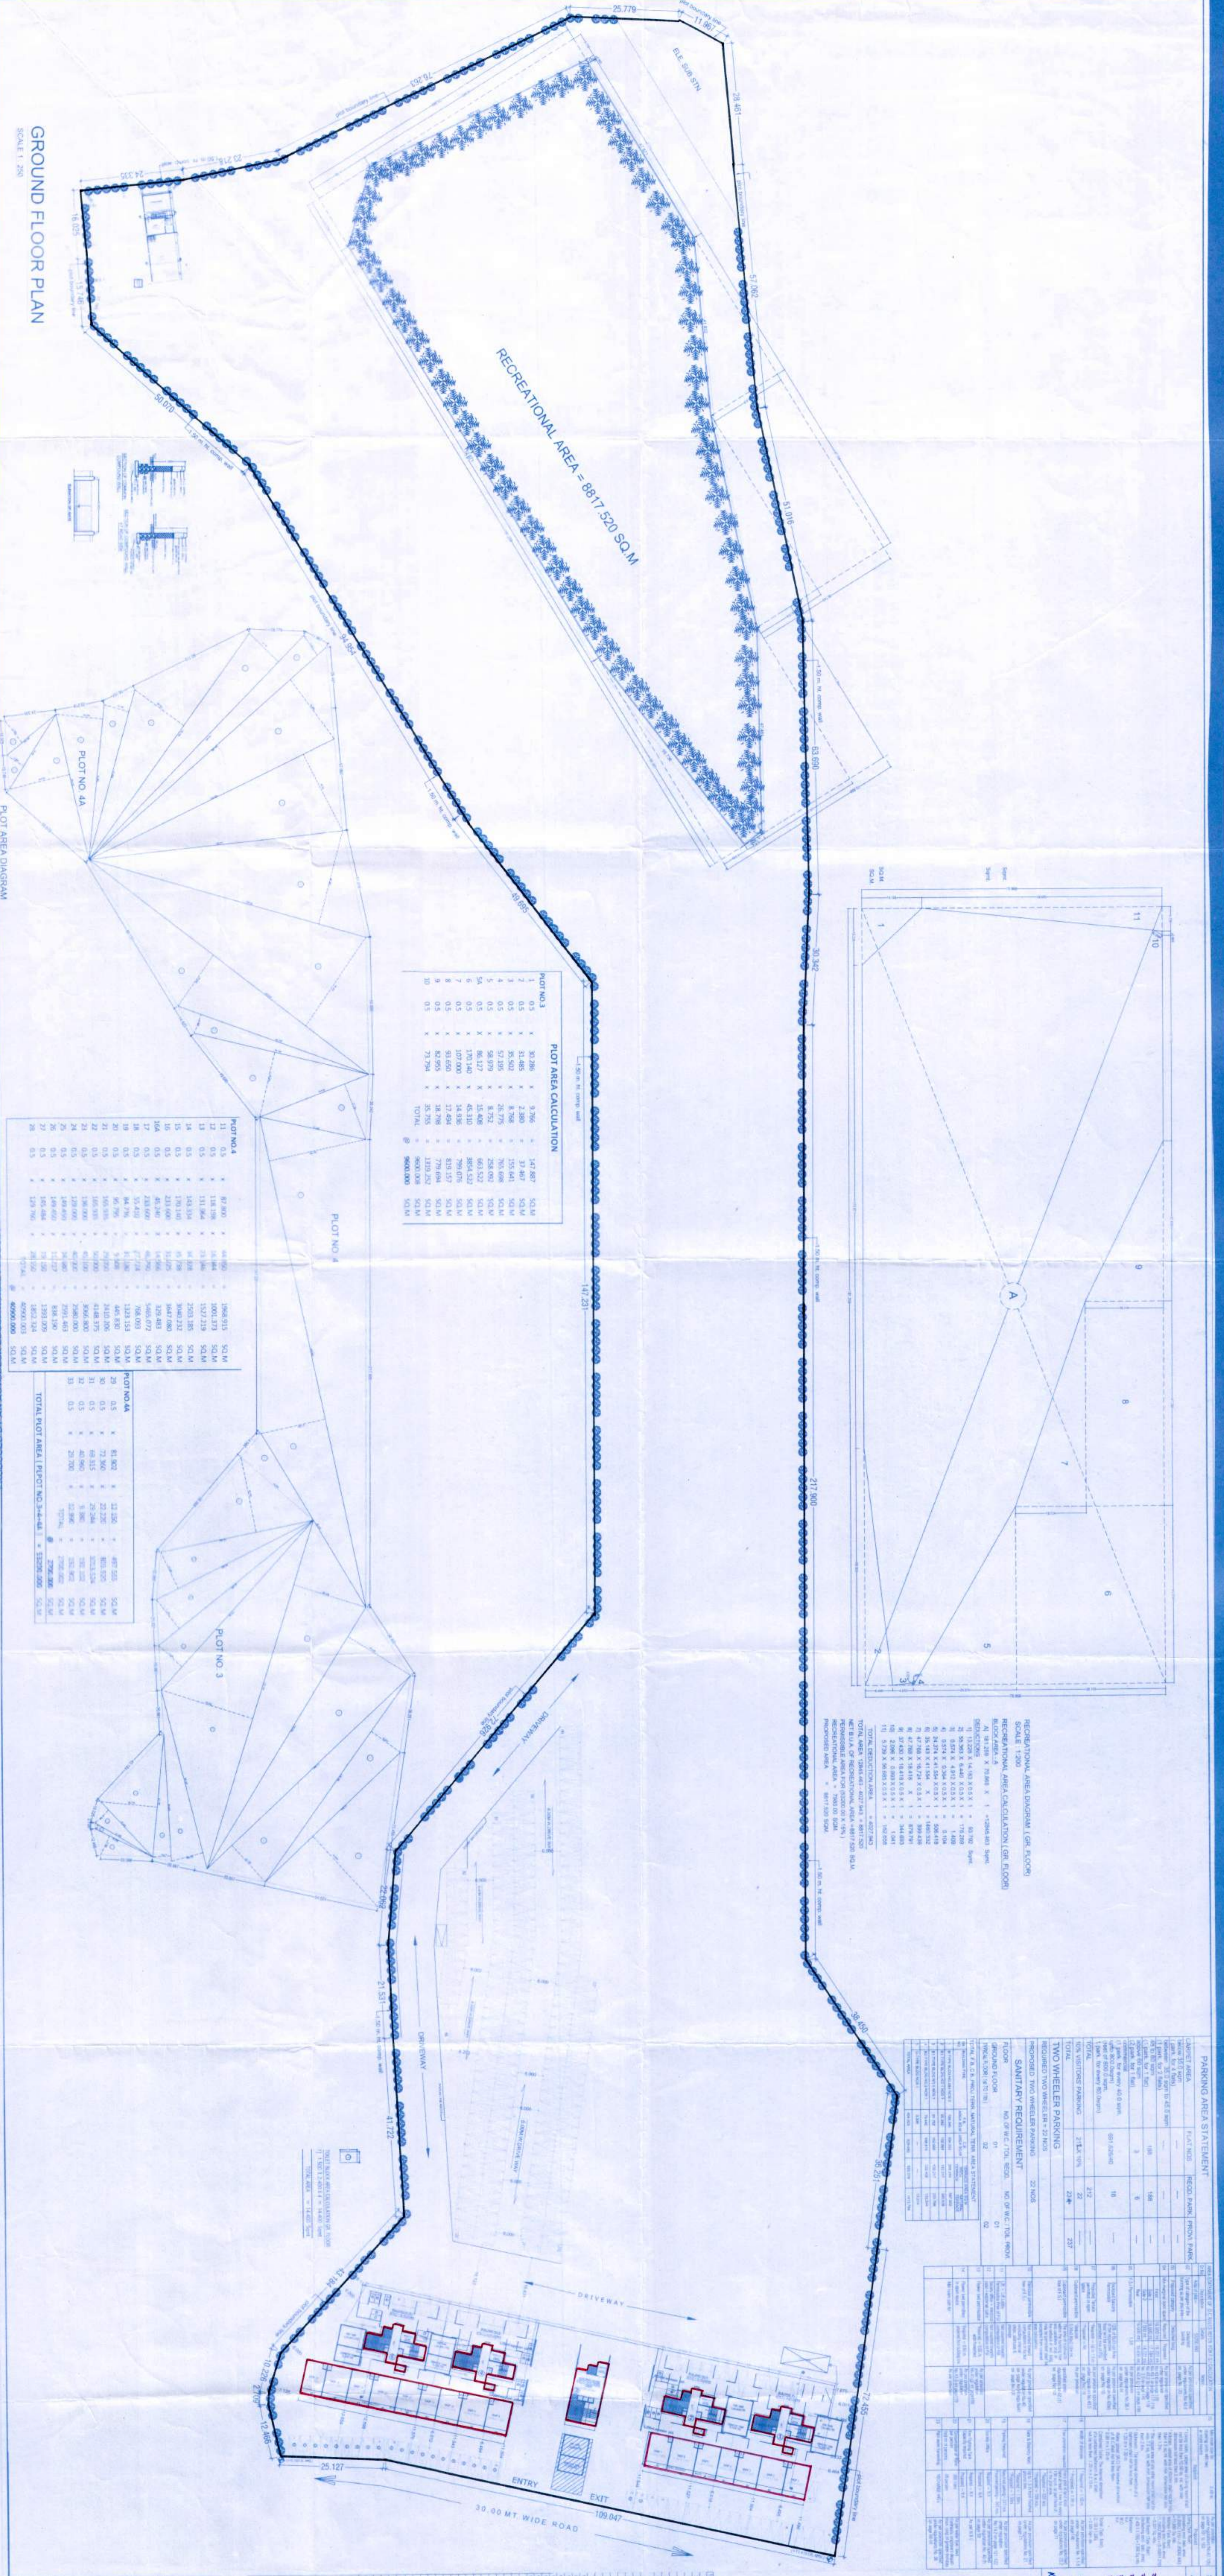

PLOT AREA CALCULATION

Plot No.	Area (sq.m)
1	30.286
2	31.485
3	35.502
4	57.109
5	86.272
6	170.140
7	107.000
8	93.690
9	82.995
10	71.794
TOTAL	960.036

PLOT NO. 3

1	0.5	30.286	3.786	547.827	524.04
2	0.5	31.485	2.380	37.467	524.04
3	0.5	35.502	8.798	155.641	524.04
4	0.5	57.109	26.775	785.088	524.04
5	0.5	86.272	16.472	461.527	524.04
6	0.5	170.140	46.310	854.532	524.04
7	0.5	107.000	14.536	799.076	524.04
8	0.5	93.690	17.544	815.127	524.04
9	0.5	82.995	18.798	779.684	524.04
10	0.5	71.794	35.755	1203.252	524.04
TOTAL	5.0	960.036	200.036	524.00	524.00

PLOT NO. 4

11	0.5	47.202	64.820	1988.315	524.04
12	0.5	118.298	101.841	3001.219	524.04
13	0.5	131.864	213.346	5527.219	524.04
14	0.5	143.134	418.128	10203.285	524.04
15	0.5	170.130	671.788	19447.780	524.04
16	0.5	223.606	1121.279	34677.880	524.04
17	0.5	483.247	1419.964	42974.843	524.04
18	0.5	223.606	661.792	20465.077	524.04
19	0.5	55.410	118.033	3638.033	524.04
20	0.5	46.796	95.796	2948.530	524.04
21	0.5	146.915	292.952	8440.206	524.04
22	0.5	146.915	292.952	8440.206	524.04
TOTAL	30.0	4690.000	9690.000	27962.200	524.00

PLOT NO. 4A

31	0.5	81.502	12.152	487.525	524.04
32	0.5	271.805	23.254	1403.524	524.04
33	0.5	483.247	8.382	2521.524	524.04
34	0.5	483.247	8.382	2521.524	524.04
35	0.5	231.702	12.382	1202.524	524.04
TOTAL	1.5	1378.503	56.168	7633.601	524.00

PARKING AREA STATEMENT

Category	Plot No.	Area (sq.m)	Remarks
RECREATIONAL AREA	1	8817.520	As per site plan
PARKING AREA	1	1000.000	As per site plan
ROAD AREA	1	1000.000	As per site plan
DRIVEWAY	1	1000.000	As per site plan
TOTAL	1	11817.520	

APPROVAL STAMP OF I.A.M.I.E.

FOR Mr. KAISHI R.C.

Scale: 1:250

Project: Educational Institution

Site: Plot No. 4A

Area: 11817.520 sq.m

Prepared by: KAISHI R.C.

Checked by: KAISHI R.C.

Approved by: KAISHI R.C.

Date: 15/05/2024