




BASEMENT 01 FLOOR PLAN

SCALE :- 1:500

LMVC PARKING = 666

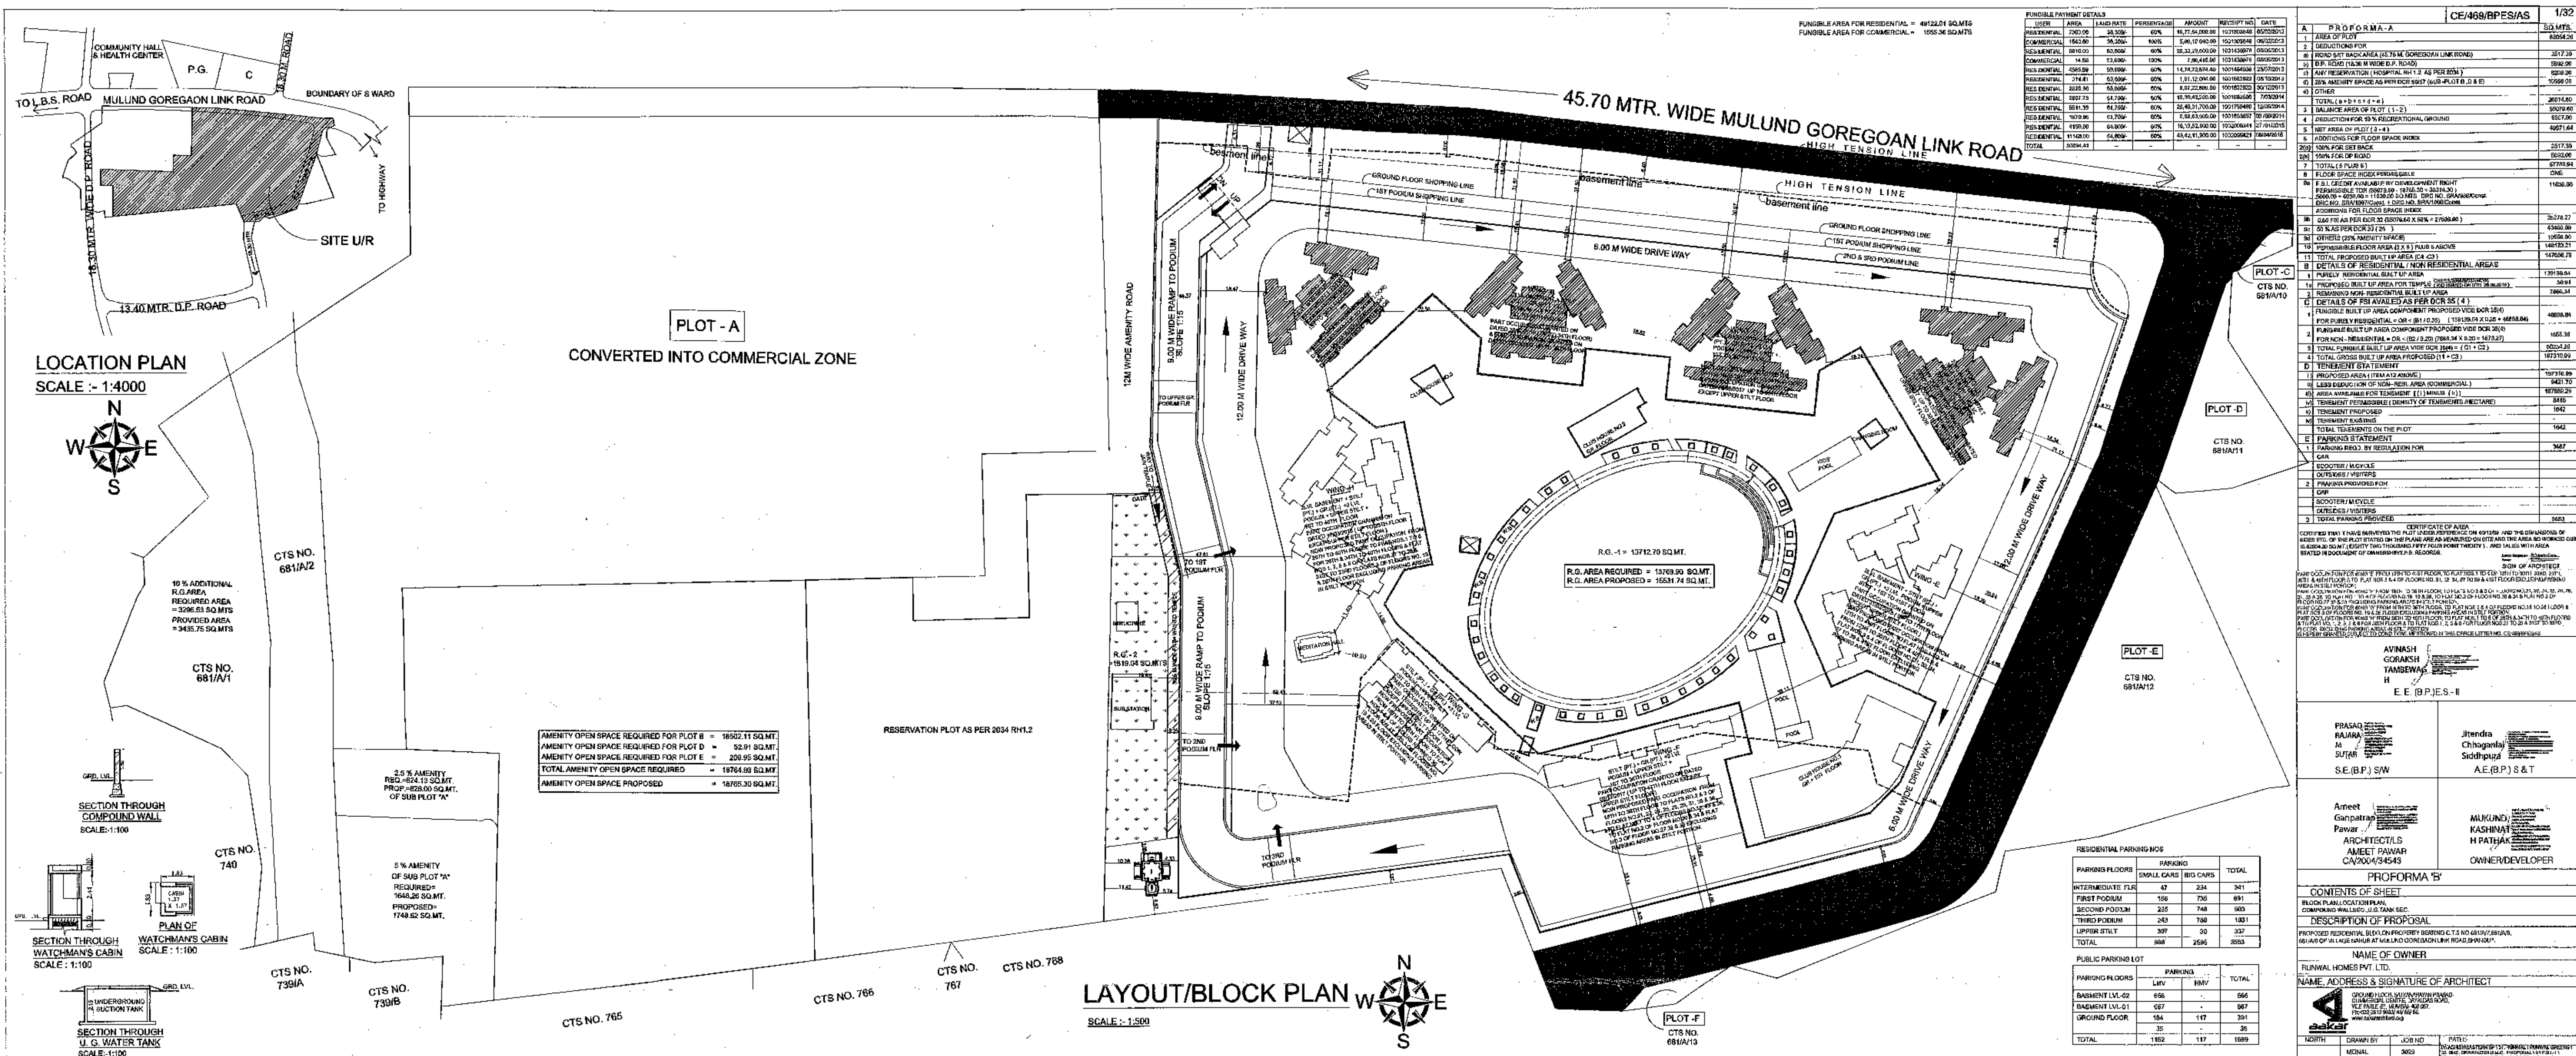

PART OCCUPATION FOR WING 'E' FROM 12TH TO 41ST FLOOR, TO FLAT NOS. 1 TO 4 OF 12TH TO 30TH, 33RD, 36TH, 39TH & 40TH FLOOR & TO FLAT NOS. 3 & 4 OF FLOORS NO. 31, 32, 34, 37 TO 39 & 41ST FLOOR EXCLUDING PARKING AREAS IN STILL PORTION.
 PART OCCUPATION FOR WING 'F' FROM 18TH TO 36TH FLOOR, TO FLATS NO. 2 & 3 OF FLOORS NO. 21, 22, 24, 26, 28, 29, 31, 35 & 36, TO FLAT NO. 1 TO 4 OF FLOORS NO. 19, 19 & 26, TO FLAT NO. 2 OF FLOOR NO. 30 & 34 & FLAT NO. 3 OF FLOOR NO. 27, 29 & 33 EXCLUDING PARKING AREAS IN STILL PORTION.
 PART OCCUPATION FOR WING 'G' FROM 18TH TO 36TH FLOOR, TO FLAT NOS. 1 & 4 OF FLOORS NO. 18 TO 16 FLOOR & FLAT NOS. 3 OF FLOORS NO. 19 & 26 FLOOR EXCLUDING PARKING AREAS IN STILL PORTION.
 PART OCCUPATION FOR WING 'H' FROM 28TH TO 40TH FLOOR, TO FLAT NOS. 1 TO 4 OF 28TH & 34TH TO 40TH FLOOR & TO FLAT NO. 1, 2, 3, 5 & 6 FOR 30TH FLOOR & TO FLAT NOS. 1, 2, 5 & 6 FOR FLOOR NOS. 27 TO 29 & 31ST TO 33RD FLOORS EXCLUDING PARKING AREAS IN STILL PORTION.
 IS HEREBY GRANTED SUBJECT TO CONDITIONS MENTIONED IN THIS OFFICE LETTER NO. CE/469/BPES/AS

AVINASH
GORAKSH
TAMBEWA
GH

E.E.(B.P.)S.- II

PRASAD
RAJARA
M
SUTAR
S.E.(B.P.) S/W

Jitendra
Chhaganlal
Siddhpura

A.E.(B.P.) S & T

Ameet
Ganpatra
o Pawar

ARCHITECT/LS
AMEET PAWAR
CA/2004/34543

MUKUND
KASHINA
TH
PATHAK

OWNER/DEVELOPER

PROFORMA 'B'

CONTENTS OF SHEET

BASEMENT 01 FLOOR PLAN

DESCRIPTION OF PROPOSAL

PROPOSED RESIDENTIAL BLDG. ON PROPERTY BEARING C.T.S NO 681/A/7, 681/A/8, 681/A/9 OF VILLAGE NAHUR AT MULUND GOREGOAN LINK ROAD, BHANDUP.

NAME OF OWNER

RUNWAL HOMES PVT. LTD.


NAME, ADDRESS & SIGNATURE OF ARCHITECT



GROUND FLOOR, SATYANARAYAN PRASAD,
COMMERCIAL CENTRE, DAYALDAS ROAD,
VILE PARLE (E), MUMBAI-400 057.
PH-022-2612 9934/441 561/66.
www.aameerarchitects.org

NORTH	DRAWN BY	JOB NO	PATH:-
	MONAL	3029	D1: ASHISH/EA/STERN BP 1/01, RUNWAL, RUNWAL GREENS 1, 02: BMC, DRAWING/01, B.M.C. PROPOSAL 1/01, P.S.I-1, FINAL APPROVAL (AMEET ALL FINAL FLOOR PLANS) (05/09/11)

45.70 MTR. WIDE MULUND GOREGOAN LINK ROAD

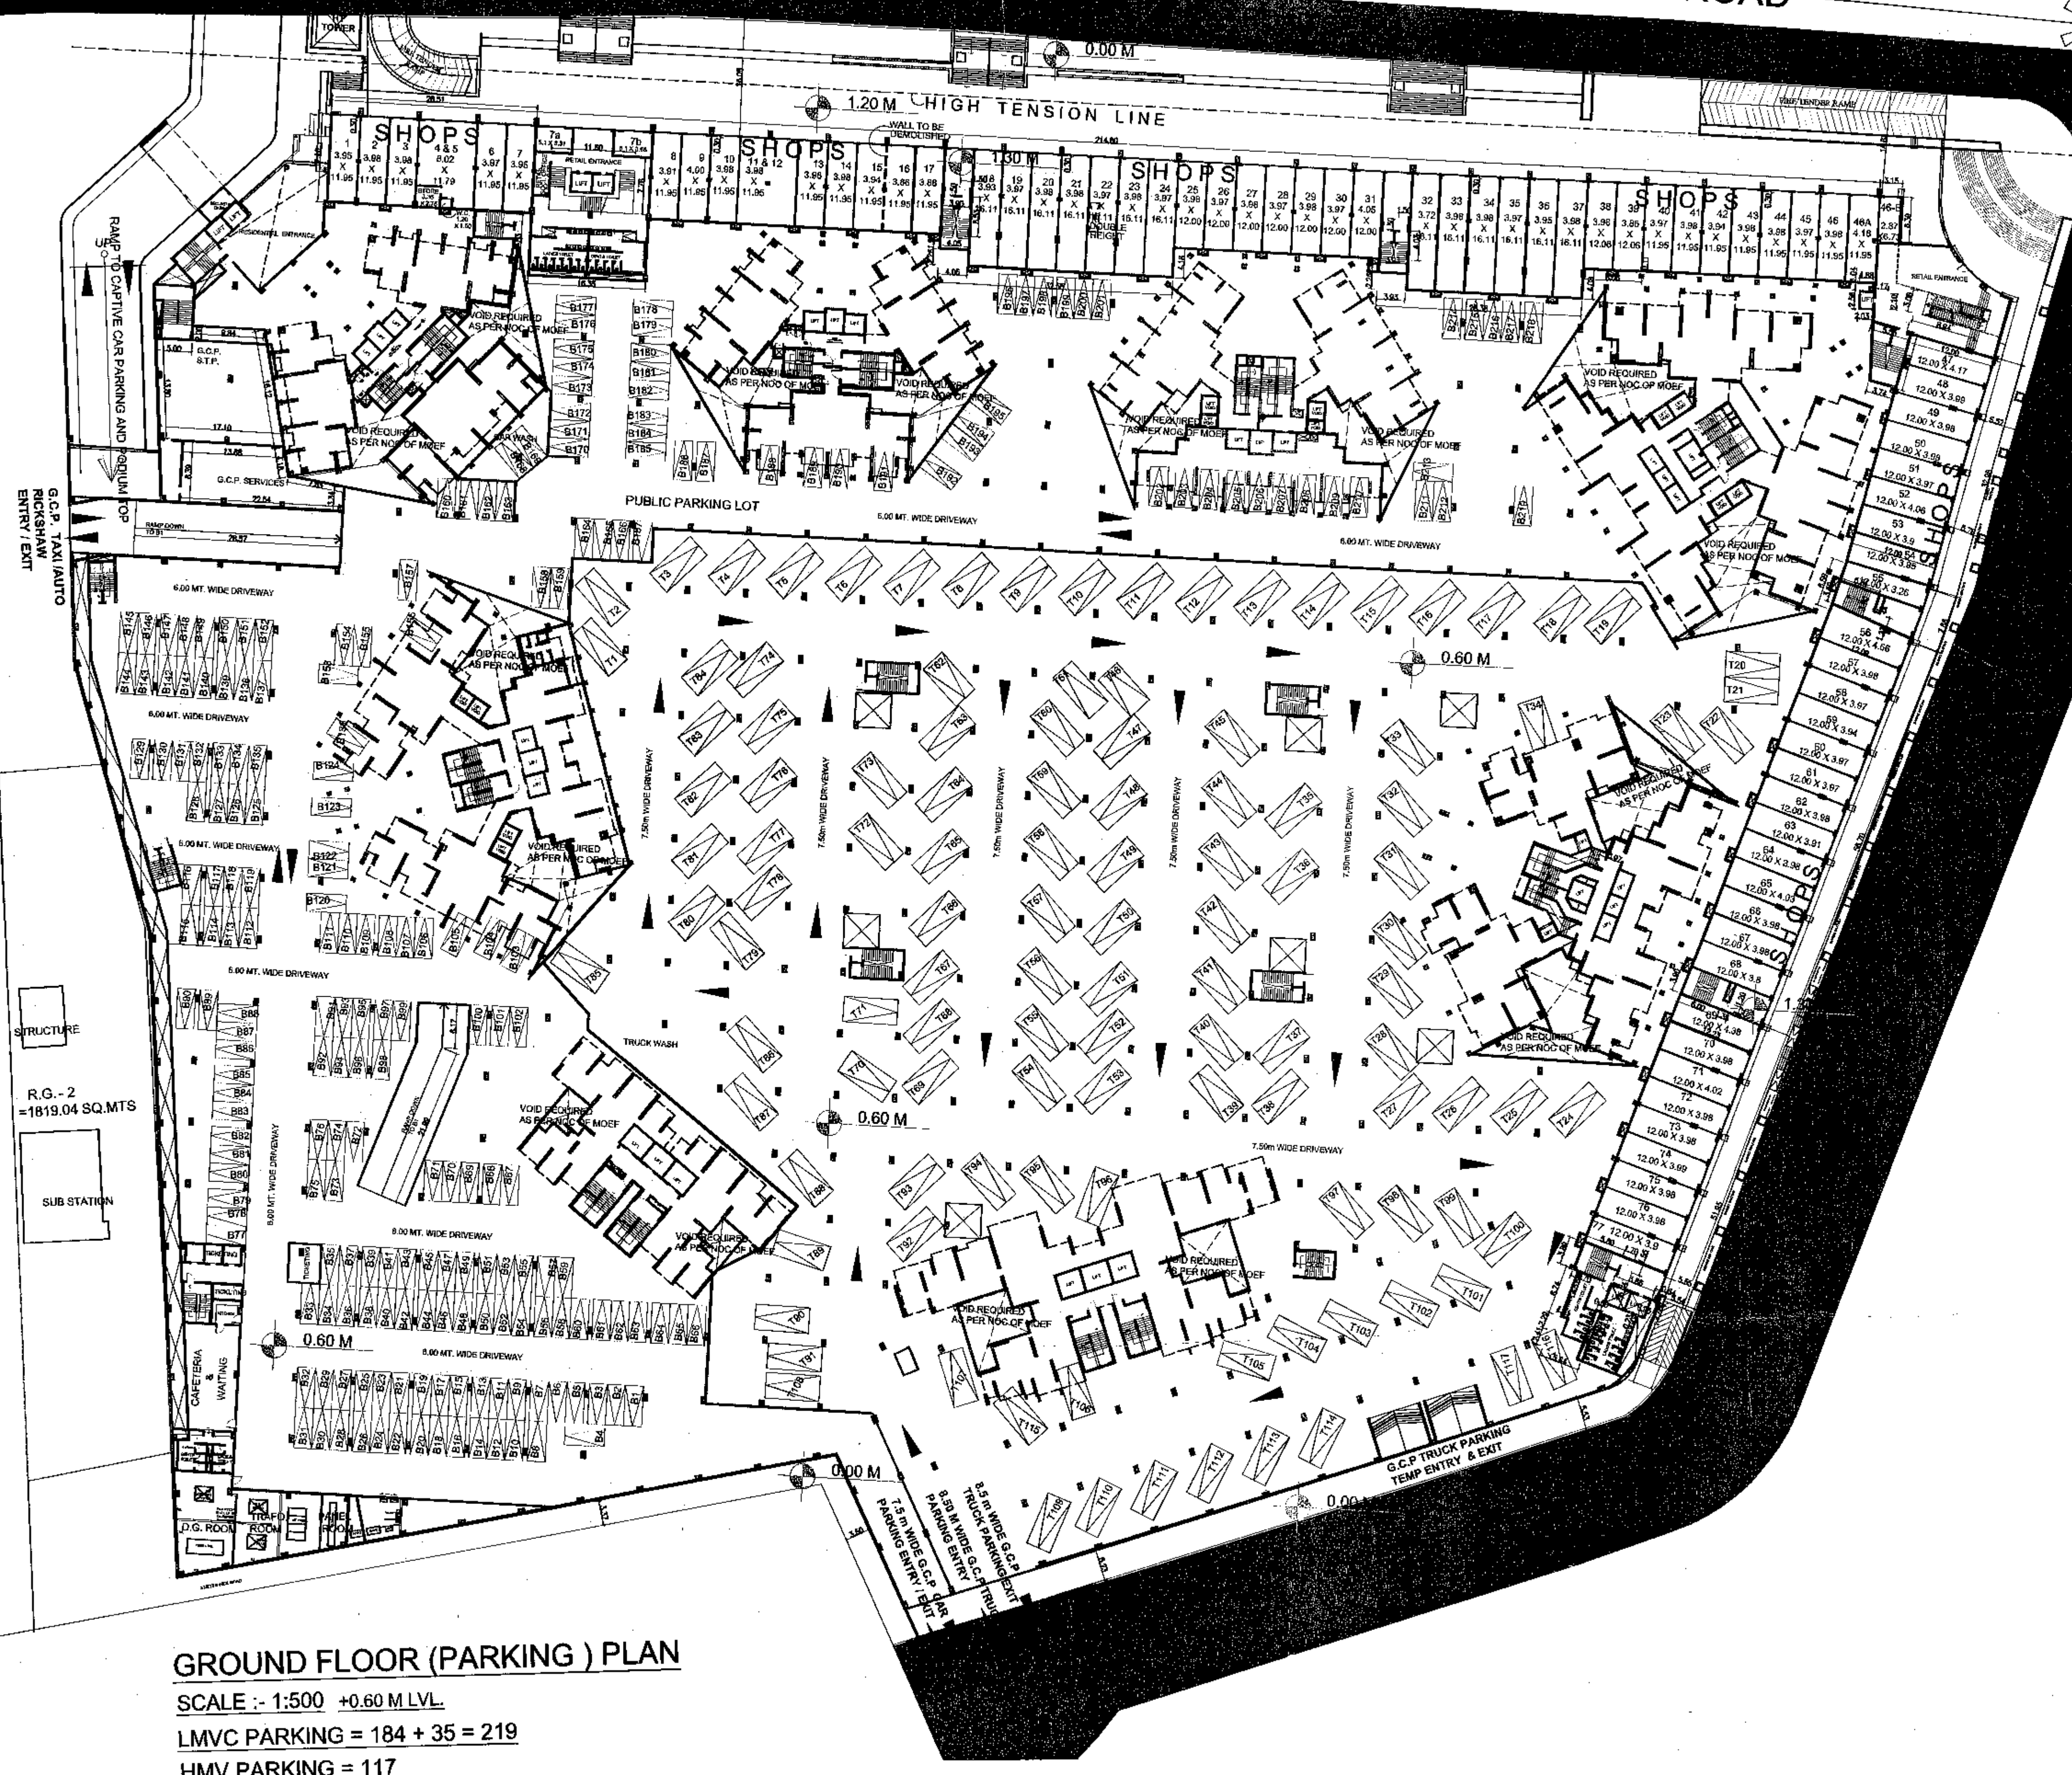

PART OCCUPATION FOR WING 'E' FROM 12TH TO 41ST FLOOR: TO FLAT NOS. 1 TO 4 OF 12TH TO 30TH, 33RD, 35TH, 36TH & 40TH FLOOR & TO FLAT NOS. 3 & 4 OF FLOORS NO. 31, 32, 34, 37 TO 39 & 41ST FLOOR EXCLUDING PARKING AREAS IN STILL PORTION.
 PART OCCUPATION FOR WING 'F' FROM 18TH TO 36TH FLOOR: TO FLATS NO. 2 & 3 OF FLOORS NO. 21, 22, 24, 25, 28, 29, 31, 35 & 36, TO FLAT NO. 1 TO 4 OF FLOORS NO. 18, 19 & 26, TO FLAT NO. 2 OF FLOOR NO. 30 & 34 & FLAT NO. 3 OF FLOOR NO. 27, 32 & 35 EXCLUDING PARKING AREAS IN STILL PORTION.
 PART OCCUPATION FOR WING 'G' FROM 18TH TO 36TH FLOOR: TO FLATS NOS. 1 & 4 OF FLOORS NO. 18 TO 36 FLOOR & PART OCCUPATION FOR WING 'H' FROM 26TH TO 40TH FLOOR: TO FLAT NOS. 1 TO 6 OF 26TH & 34TH TO 40TH FLOORS & TO FLAT NO. 1, 2, 3, 5 & 6 FOR 30TH FLOOR & TO FLAT NOS. 1, 2, 5 & 6 FOR FLOOR NOS. 27 TO 29 & 31ST TO 33RD FLOORS, EXCLUDING PARKING AREAS IN STILL PORTION.
 IS HEREBY GRANTED SUBJECT TO CONDITIONS MENTIONED IN THIS OFFICE LETTER NO. CE/469/BPES/AS

AVINASH
 GORAKSH
 TAMBEWA
 GH

E. E. (B.P.) E.S. - II

PRASAD
 RAJARA
 M
 SUTAR
 S.E. (B.P.) S/W

Jitendra
 Chhaganlal
 Siddhpura
 A.E. (B.P.) S & T

Ameet
 Ganpatrao
 Pawar

ARCHITECT/S
 AMEET PAWAR
 CA/2004/34543

MUKUND
 KASHINATH
 H PATHAK

OWNER/DEVELOPER

PROFORMA 'B'

CONTENTS OF SHEET
 GROUND FLOOR PLAN

DESCRIPTION OF PROPOSAL

PROPOSED RESIDENTIAL BLDG ON PROPERTY BEARING C.T.S NO 681/A/7, 681/A/8, 681/A/9 OF VILLAGE NAHUR AT MULUND GOREGOAN LINK ROAD, BHANDUP.

NAME OF OWNER


RUNWAL HOMES PVT. LTD.

NAME, ADDRESS & SIGNATURE OF ARCHITECT



GROUND FLOOR, SATYANARAYAN PRASAD
 COMMERCIAL CENTRE, DAYALDAS ROAD,
 VILE PARLE (E), MUMBAI - 400 057.
 PH: 022-2612 9333/447 551 66.
 www.aakararchitects.org

NORTH	DRAWN BY	JOB NO	PATH:-
	MONAL	3029	D1: ASHISH/ESTERN BP 101, RUNWAL, RUNWAL GREENS 1 D2: BNC DRAWING 01 B.M.C. PROPOSAL 1 OF F.S.L. 1 FINAL APPROVAL 1 AMEND ALL FINAL FLOOR PLANS & SOFS

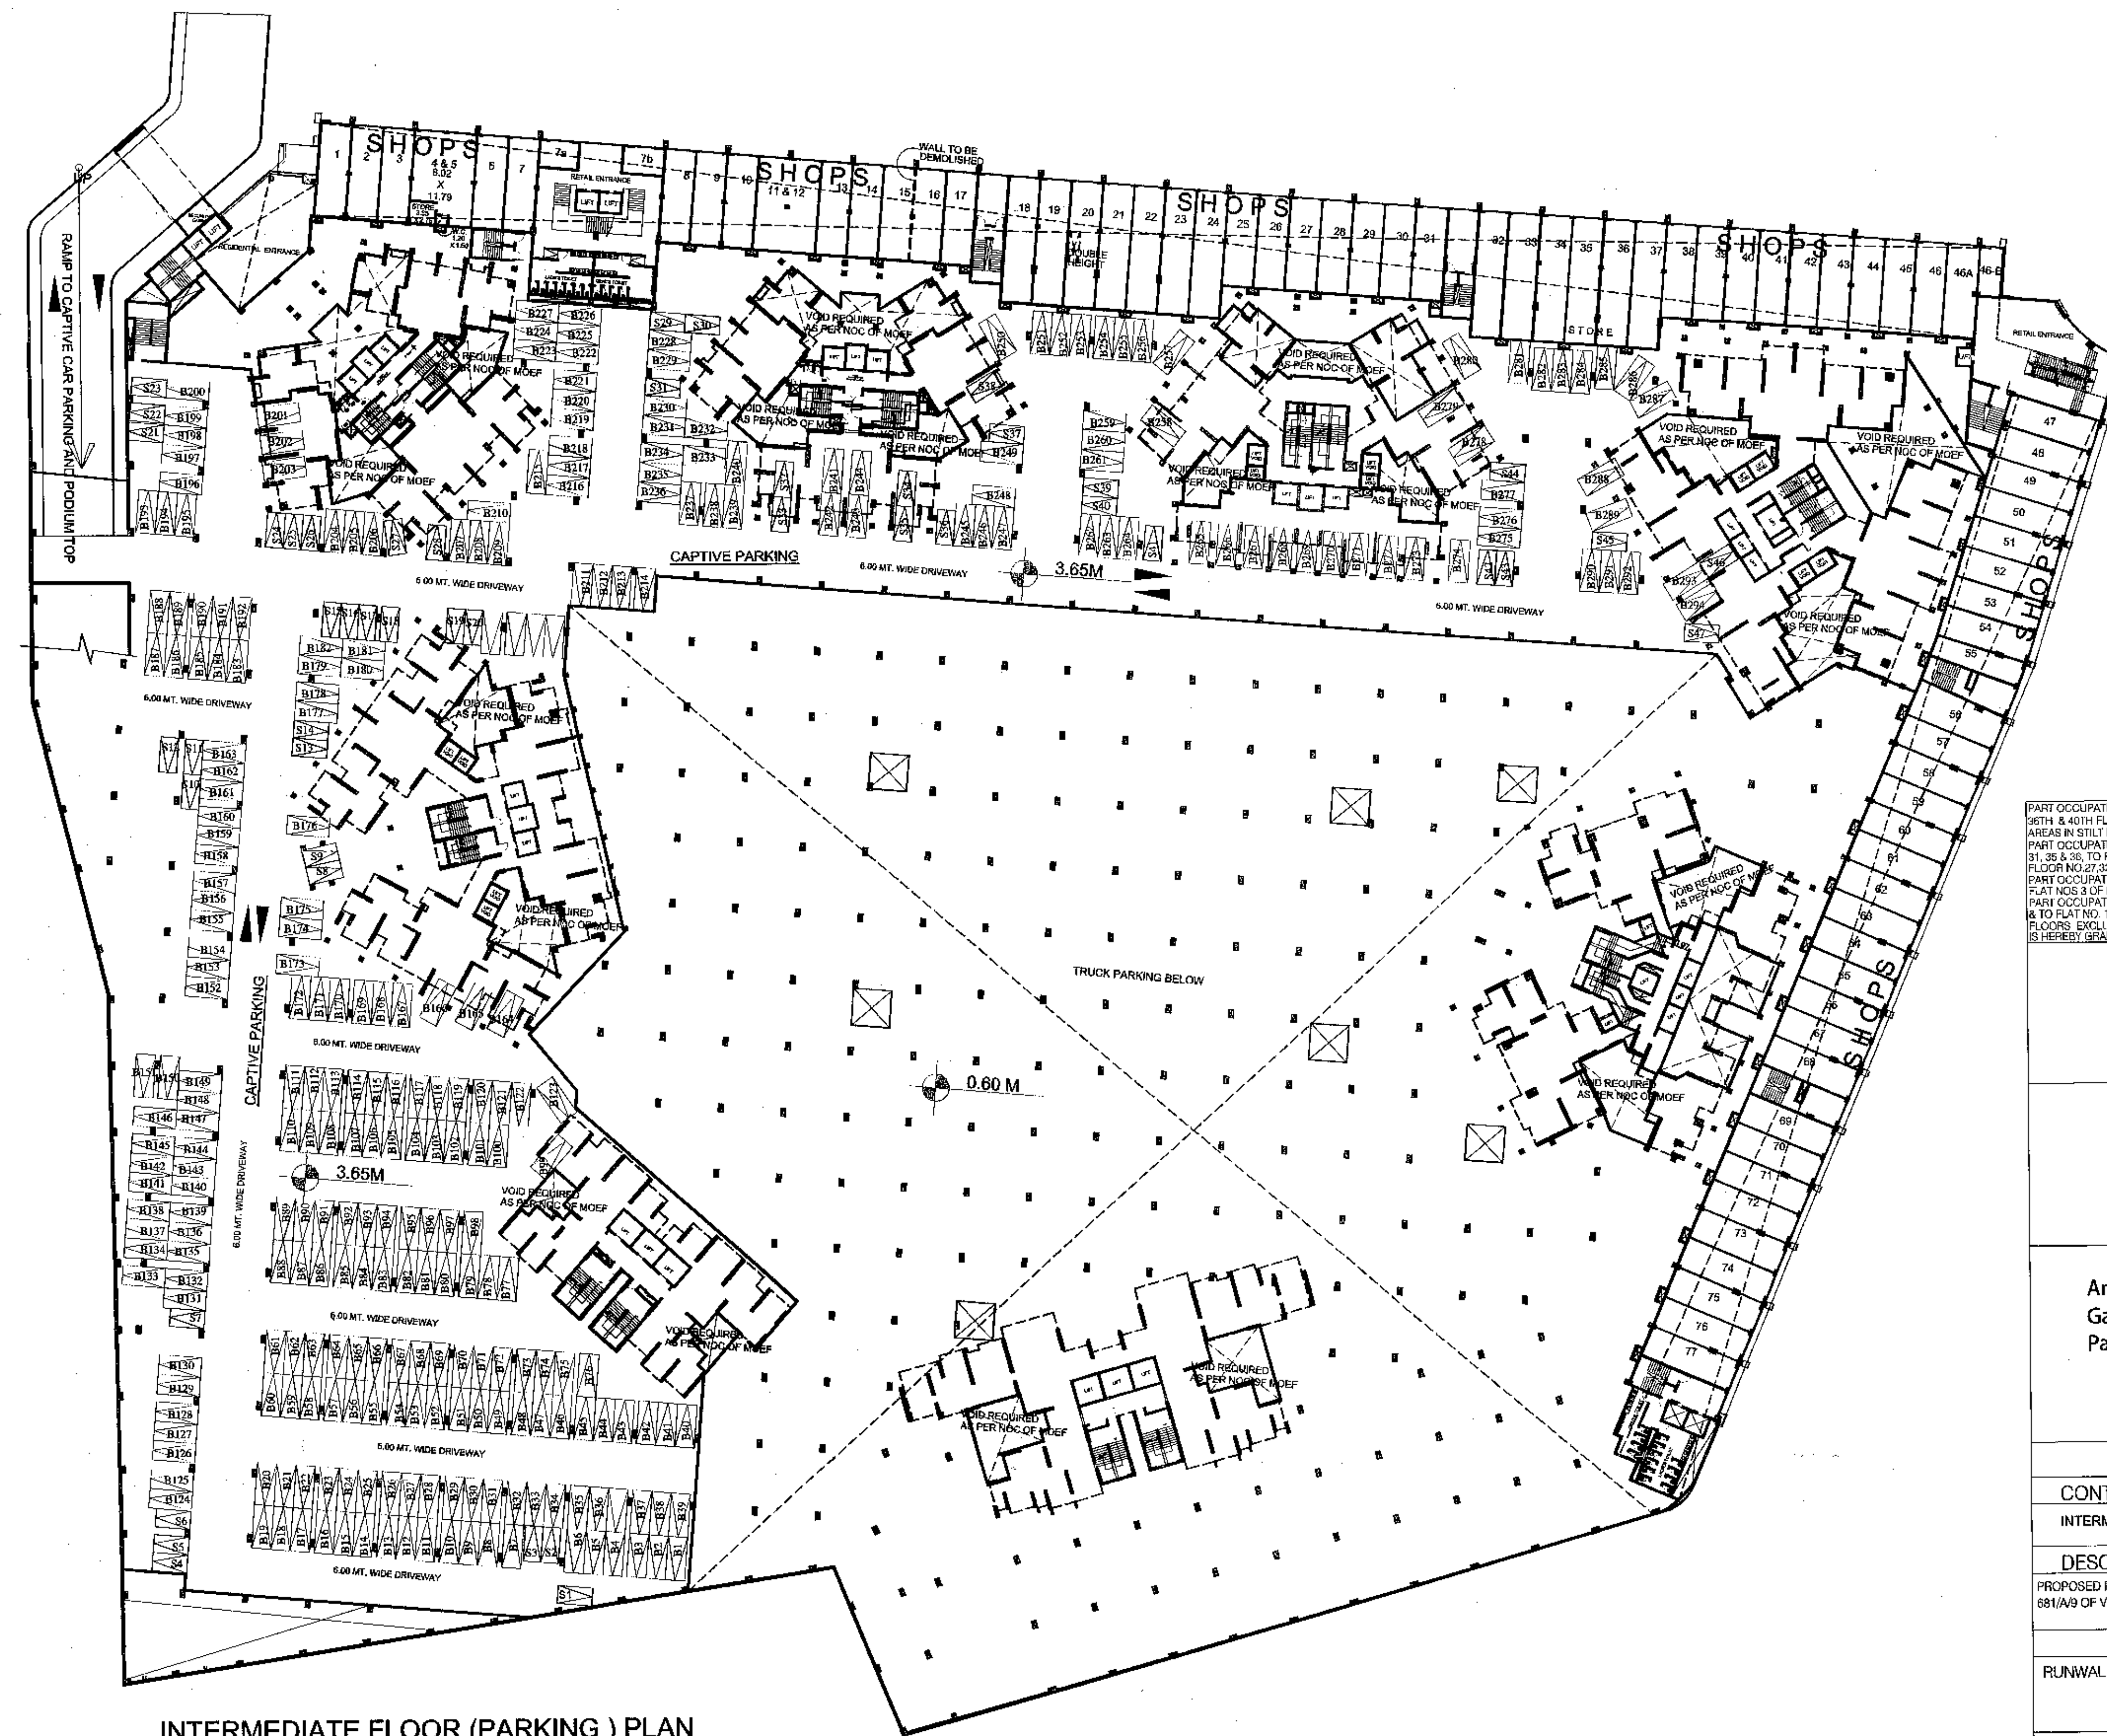

INTERMEDIATE FLOOR (PARKING) PLAN

SCALE :- 1:500 +3.65 M LVL

SMALL = 47

BIG = 294

NOS OF PARKING = 341

CAPTIVE PARKING

PART OCCUPATION FOR WING 'E' FROM 12TH TO 41ST FLOOR; TO FLAT NOS 1 TO 4 OF 12TH TO 30TH, 32RD, 35TH, 36TH & 40TH FLOOR & TO FLAT NOS 3 & 4 OF FLOORS NO. 31, 32, 34, 37, 10, 39 & 41ST FLOOR EXCLUDING PARKING AREAS IN STILL PORTION;
 PART OCCUPATION FOR WING 'F' FROM 18TH TO 36TH FLOOR; TO FLATS NO 2 & 3 OF FLOORS NO 21, 22, 24, 25, 28, 29, 31, 35 & 36; TO FLAT NO 1 TO 4 OF FLOORS NO 18, 19 & 20; TO FLAT NO 2 OF FLOOR NO 30 & 34 & FLAT NO 3 OF FLOOR NO 27, 32 & 33 EXCLUDING PARKING AREAS IN STILL PORTION;
 PART OCCUPATION FOR WING 'G' FROM 18TH TO 36TH FLOOR; TO FLAT NOS 1 & 4 OF FLOORS NO 18 TO 36 FLOOR & FLAT NOS 3 OF FLOORS NO. 19 & 36 FLOOR EXCLUDING PARKING AREAS IN STILL PORTION;
 PART OCCUPATION FOR WING 'H' FROM 26TH TO 40TH FLOOR; TO FLAT NOS 1 TO 6 OF 26TH & 34TH TO 40TH FLOORS & TO FLAT NO. 1, 2, 3, 5 & 6 FOR 30TH FLOOR & TO FLAT NOS 1, 2, 5 & 6 FOR FLOOR NOS 27 TO 29 & 31ST TO 33RD FLOORS EXCLUDING PARKING AREAS IN STILL PORTION
 IS HEREBY GRANTED SUBJECT TO CONDITIONS MENTIONED IN THIS OFFICE LETTER NO. CE/469/BPES/AS

AVINASH
 GORAKSH
 TAMBWA
 GH
 E. E. (B.P.) E.S. - II

PRASAD
 RAJARAM
 M
 SUTAR
 S.E.(B.P.) S/W

Jitendra
 Chhaganlal
 Siddhpura
 A.E.(B.P.) S & T

Ameet
 Ganpatrao
 Pawar
 ARCHITECT/LS
 AMEET PAWAR
 CA/2004/34543

MUKUND
 KASHINATH
 H PATHAK
 OWNER/DEVELOPER

PROFORMA 'B'

CONTENTS OF SHEET

INTERMEDIATE FLOOR (PARKING) PLAN

DESCRIPTION OF PROPOSAL

PROPOSED RESIDENTIAL BLDG ON PROPERTY BEARING C.T.S NO 681/A/7, 681/A/8, 681/A/9 OF VILLAGE NAHUR AT MULUND GOREGAON LINK ROAD, BHANDUP.

NAME OF OWNER

RUNWAL HOMES PVT. LTD.

NAME, ADDRESS & SIGNATURE OF ARCHITECT



GROUND FLOOR, SATYANARAYAN PRASAD-
 COMMERCIAL CENTRE, DAYALDAS ROAD,
 VILE PARLE (E), MUMBAI - 400 057.
 PH-22-2612 9933/ 41/ 05/ 66.
 www.aakararchitects.org

NORTH	DRAWN BY	JOB NO	PATH:-
	MONAL	3029	D3 ASHINSHASTERN BP 101, RUNWAL 1 RUNWAL GREENS \ 02. BMC. DRAWING NO. B.M.C. PROPOSAL 1 OF F.S.A. 11. FINAL APPROVAL (AMEND ALL FINAL FLOOR PLANS) (0.50%)