

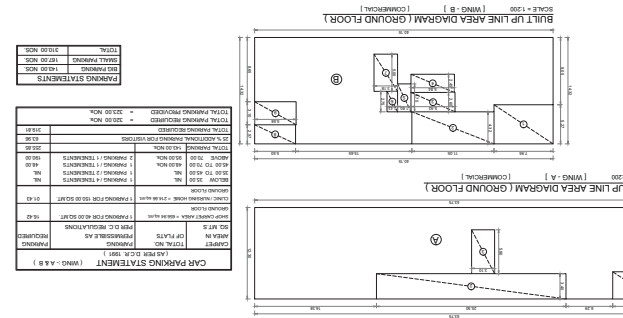


GROUND FLOOR PLAN [WING-A&B] SCALE: 1:100

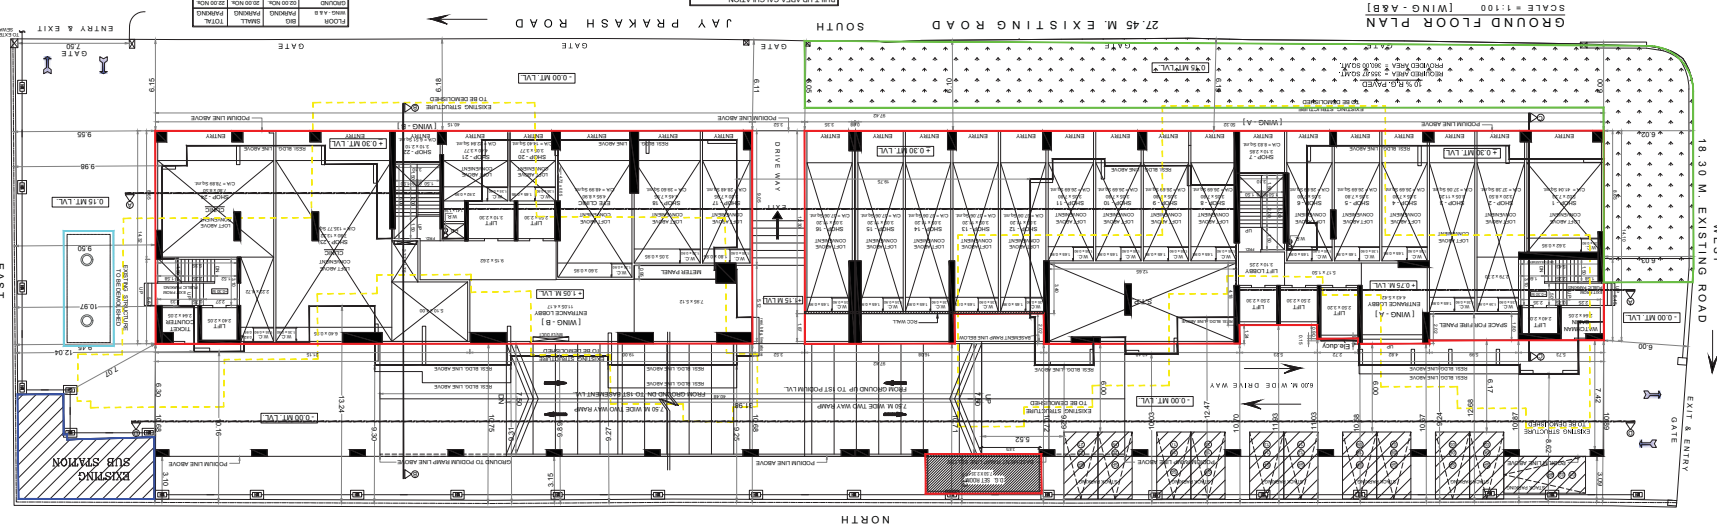

BUILT UP LINE AREA DIAGRAM (GROUND FLOOR) SCALE: 1:100

 

BUILT UP LINE AREA DIAGRAM (GROUND FLOOR) SCALE: 1:100

Table with 4 columns: CAR PARKING STATEMENT (WING-A&B), CAR PARKING STATEMENT (WING-A), CAR PARKING STATEMENT (WING-B), and CAR PARKING STATEMENT (WING-C). Includes rows for FLOOR, CAR, SMALL, TOTAL, and CAR PARKING STATEMENT.

FORM A - B: CERTIFICATE OF PLOT AREA. Includes sections for NAME AND SIGNATURE OF ARCHITECT, NAME OF OWNER, and DESCRIPTION OF PROJECT AND PROPERTY.

FORM A - 1: AREA STATEMENT. Table with columns for FLOOR, FLOOR AREA, and TOTAL NET BUILT UP AREA PROCESSED.

FORM A - 2: SUMMARY. Table with columns for FLOOR, FLOOR AREA, and TOTAL NET BUILT UP AREA PROCESSED.

FORM A - 3: TRANSPORT FACILITIES PROVISION. Table with columns for TRANSPORT FACILITIES PROVISION, TRANSPORT FACILITIES PROVISION, and TRANSPORT FACILITIES PROVISION.

FORM A - 4: TRANSPORT FACILITIES PROVISION. Table with columns for TRANSPORT FACILITIES PROVISION, TRANSPORT FACILITIES PROVISION, and TRANSPORT FACILITIES PROVISION.

FORM A - 5: TRANSPORT FACILITIES PROVISION. Table with columns for TRANSPORT FACILITIES PROVISION, TRANSPORT FACILITIES PROVISION, and TRANSPORT FACILITIES PROVISION.