

આવરણ મળી શકે તે સુધી અમારા કાર્યાલયના અધિકારીઓ દ્વારા આ પ્લાનની તપાસ કરવામાં આવી છે. આ પ્લાનને અમારું સંમત છે અને તેને અમલમાં લાવવામાં આવે તે સુધી અમારું કાર્યાલય જવાબદાર રહેશે.

2022-23-02-28/28/28/28

સહી: _____

અધિકારીનું નામ: _____

અધિકારીનું સ્થાન: _____

અધિકારીનું સંસ્થાન: _____



PROPOSED BLDG. ON PLOT BEARING S.NO. 121
H. NO. 12, + 21, AT VILL. TISGAON
TAL. KATYAN DIST. THANE

NAME & SIGNATURE OF OWNER
TAL. KATYAN DIST. THANE

SIGNATURE OF ARCHITECT

SHRI - SURYAKANT V. GAWKARD

SHRI - SUNIL V. GAWKARD

DATE: 23-12-2022

SCALE: AS SHOWN

JOB NO. P-14-98

ARCHITECTS & CONSULTANTS

De-con Consultants

ARCHITECTS: PATELSON DASHRATHJI
ENGINEERS: VALIYER & PROJECT CONSULTANTS
P&E: KAMBER TOWNSHIP CONSULTANTS
P&E: KAMBER TOWNSHIP CONSULTANTS

PLAT NO.	AREA SQ.MT.	PLAT NO.	AREA SQ.MT.
G1	11.11 SQ.MT.	G1	28.17 SQ.MT.
G2	28.17 SQ.MT.	G2	28.61 SQ.MT.
G3	28.61 SQ.MT.	G3	28.61 SQ.MT.
G4	28.61 SQ.MT.	G4	28.61 SQ.MT.
101, 102, 103, 104	11.19 SQ.MT.	101, 102, 103, 104	11.19 SQ.MT.
105, 106, 107, 108	11.61 SQ.MT.	105, 106, 107, 108	11.61 SQ.MT.
109, 110, 111, 112	11.77 SQ.MT.	109, 110, 111, 112	11.77 SQ.MT.
113, 114, 115, 116	11.76 SQ.MT.	113, 114, 115, 116	11.76 SQ.MT.
117, 118, 119, 120	11.77 SQ.MT.	117, 118, 119, 120	11.77 SQ.MT.
121, 122, 123, 124	11.77 SQ.MT.	121, 122, 123, 124	11.77 SQ.MT.
125, 126, 127, 128	11.77 SQ.MT.	125, 126, 127, 128	11.77 SQ.MT.
645, 646, 647, 648	11.77 SQ.MT.	645, 646, 647, 648	11.77 SQ.MT.
649, 650, 651, 652	11.77 SQ.MT.	649,	

DOORS AND WINDOWS SCHEDULE

SIZE	REMARKS
D	1.20 X 2.10 T.W. FRAMED PANELLED DOOR.
D1	0.90 X 2.10 T.W. FRAMED PANELLED DOOR.
D2	0.75 X 2.00 T.W. FRAMED PARTLY GLAZED SINTEX DOOR.
WV	1.80 X 1.50 T.W. FRAMED GLAZED PANELLED WINDOW.
V1	1.80 X 0.90 T.W. FRAMED GLAZED LOUVERED VENTILATOR.

BUILT UP AREA CALCULATION


TYPICAL FLOOR (GROUND TO FOURTH)					
A	9.73	X	17.72 X 1 NO	=	172.42 SQ.MT.
TOTAL ADDITION					= 172.42 SQ.MT.

DEDUCTIONS

1	1.82	X	10.96 X 1 NO	=	17.76 SQ.MT.
TOTAL DEDUCTION					= 17.76 SQ.MT.
TOTAL BUILT UP AREA (X - Y1)					= 154.66 SQ.MT.



BU/UP AREA DIAGRAM (GROUND TO FOURTH)
(SCALE - 1:200)

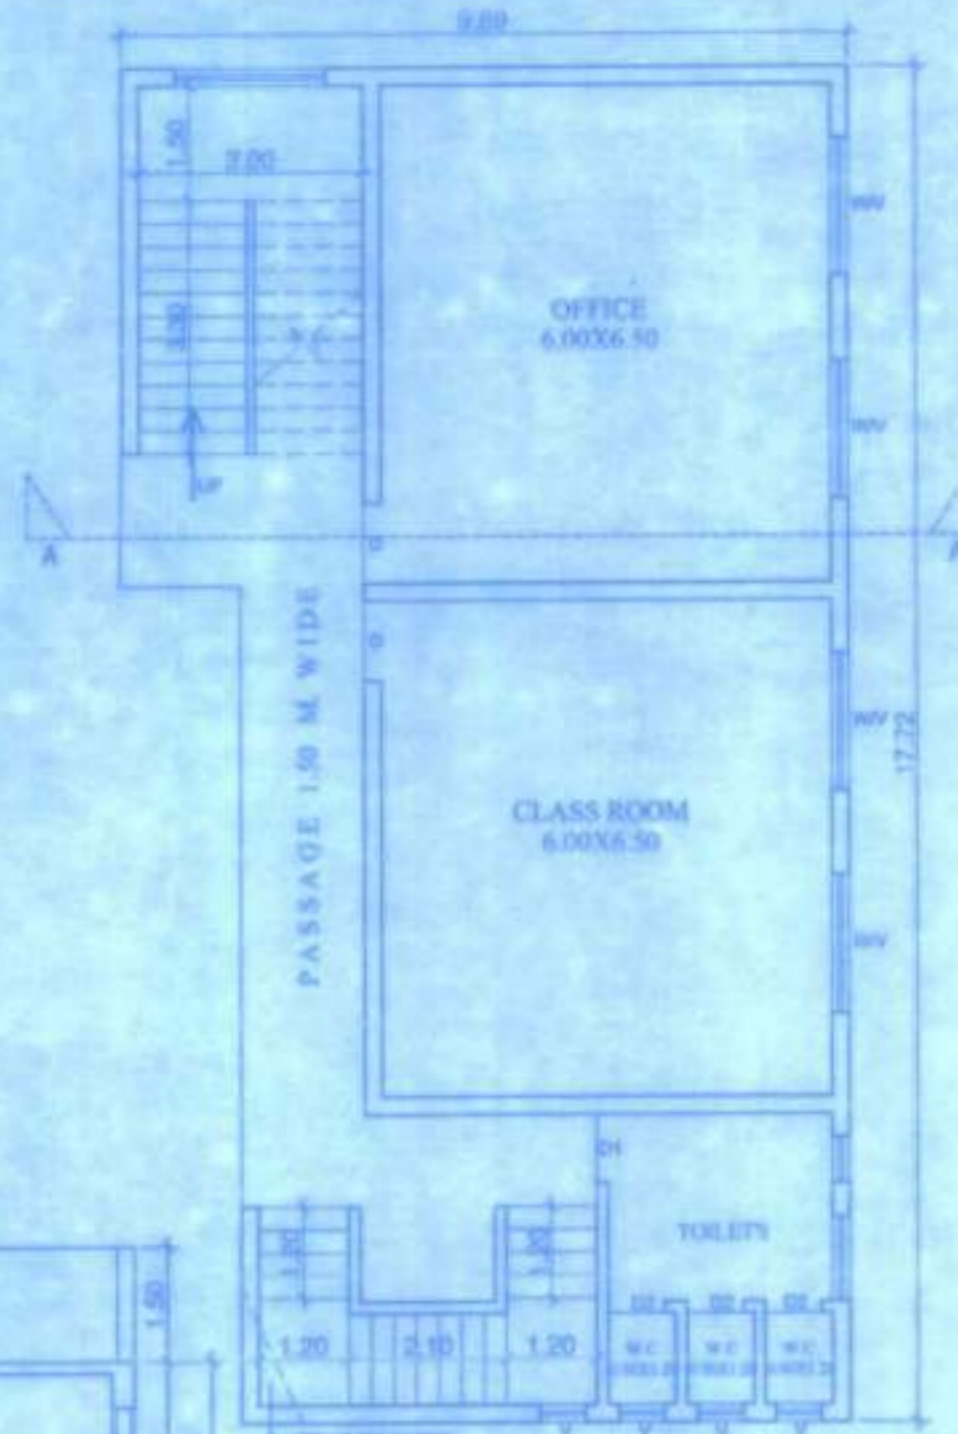

TYPICAL FLOOR PLAN (FIRST TO FOURTH)
(SCALE - 1:200)




SECTION OF SEPTIC TANK



PLAN OF SEPTIC TANK



SECTION OF COMPOUND WALL

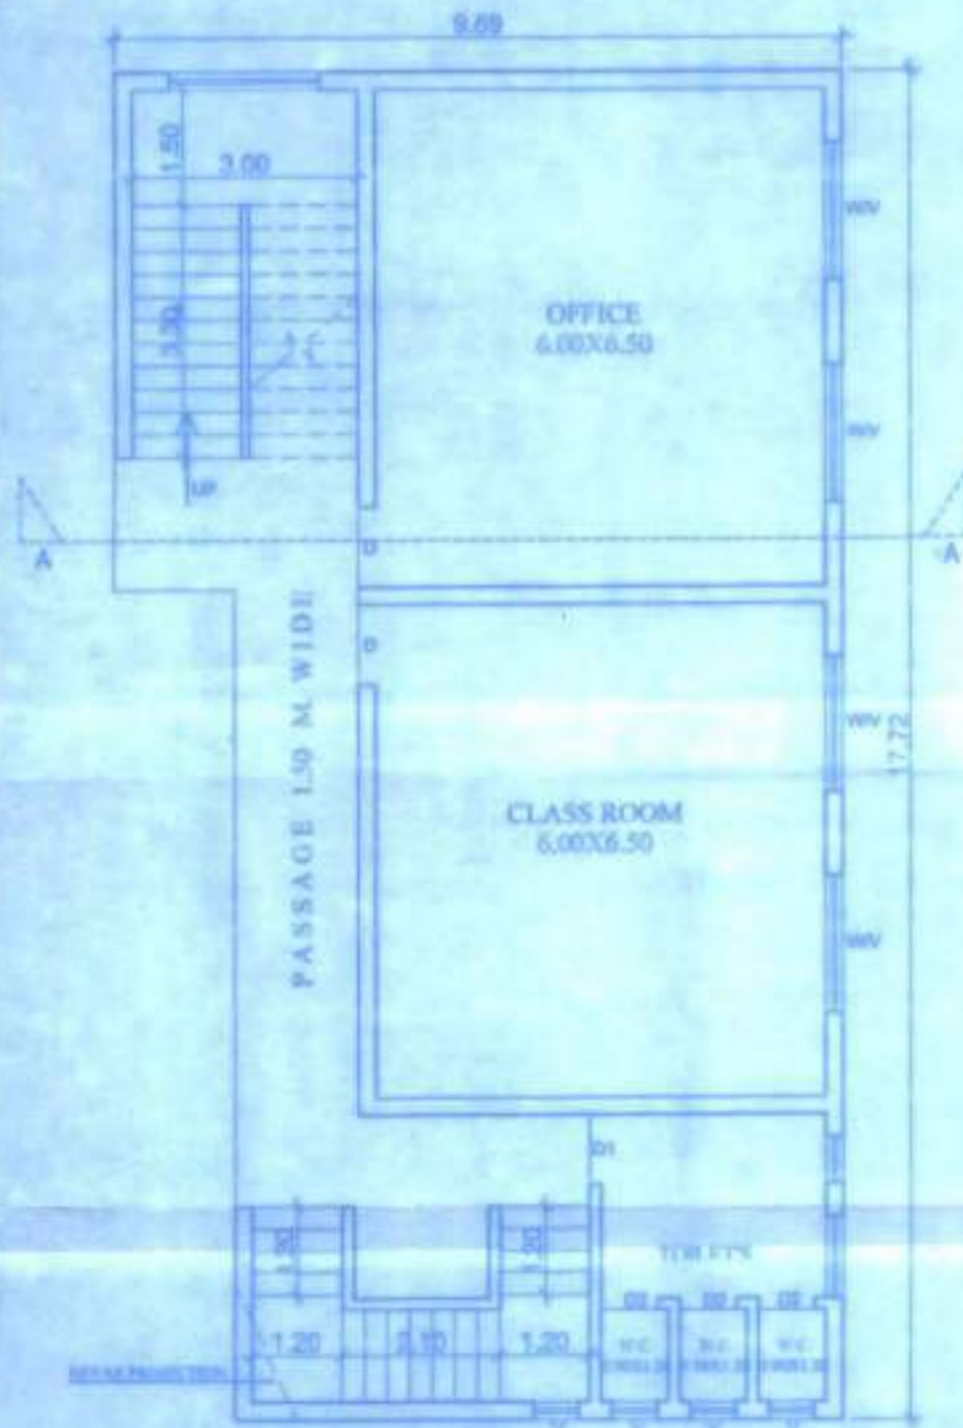

GROUND FLOOR PLAN
(SCALE - 1:100)



SECTION A - A
(SCALE - 1:100)

संस्कृत नगरां मंडळी कुध्मलित
रंगाने दुकली दाखविल्याप्रमाणे व संस्कृत शरीर
प्रमाणपर ३. कडोसा / नरवि / बाण / ३३ / २०१२-१२ / २२३१६
दिनांक २२/०४/२०१६
दिलेला अट्टरमाणे



सहायक संचालक अट्टर
वसुधैव कुटुम्बकम्

AREA STATEMENT

1)	AREA OF P.S. RESERVATION	= 1300.00 SQ.MT.
2)	AREA OF LAND GIVEN TO K.D.M.C	= 650.00 SQ.MT. (1300.00X50%)
3)	CONSTRUCTION AREA GIVEN TO K.D.M.C	= 650.00 SQ.MT. (1300.00X50)
4)	PROPOSED CONSTRUCTED AREA	GR., 1ST, 2ND, 3RD & 4TH FLOOR (154.66X5 FL.) = 773.30 SQ.MT.
TOTAL AREA (GR.+4RD)		= 773.30 SQ.MT.

DESCRIPTION OF PROPOSAL & PROPERTY

**PROPOSED BLDG. ON PLOT BEARING S.NO. 19A
H. NO. 1/2, + 2/1. AT VILL. TISGAON
TAL. KALYAN DIST. THANE.**

NAME & SIGNATURE OF OWNER

SHRI - SURYKANT V. GAIKWAD
SHRI - SUNIL V. GAIKWAD

SIGNATURE OF ARCHITECT

श्री. सुर्यकांत वसुधे गायकवाड

SIGNATURE

YARDHISE JORJE

DRG. NO.

JOB NO.

SCALE

DATE

DRAWN BY.

1

J-23

AS SHOWN

22 - 12 - 2017

NANDE

NORTH

ARCHITECTS & CONSULTANTS

De-con Consultants
ARCHITECTS, INTERIOR DESIGNERS,
REGD. VALUERS & PROJECT CONSULTANTS
6-1, RAJASHREE TOWER, RAMBAUGI, LANE NO. 6,
KALYAN(WEST)-421 304.



Signature