

PLOT AREA DIAGRAM

PLOT AREA CALCULATION

01. 478 X 201 = 96,018 S.M.

02. 478 X 547 = 261,666 S.M.

03. 478 X 547 = 261,666 S.M.

TOTAL = 629,350 S.M.



SUMMARY

FLOOR	TOTAL AREA (S.M.)	PANAMA	TOTAL SOLAR	TOTAL SOLAR	TOTAL SOLAR
BUILD UP AREA STATEMENT					
FLOOR					
BASEMENT 1					
GT					
TOTAL					

AS PER D.C.R. 1981

PANAMA AREA STATEMENT

	SQ. M.	%
1. 1.50 times the area of the plot...	96,018	15.26
2. 2.00 times the area of the plot...	192,036	30.52
3. 2.50 times the area of the plot...	288,054	45.78
4. 3.00 times the area of the plot...	384,072	61.04
5. 3.50 times the area of the plot...	480,090	76.30
6. 4.00 times the area of the plot...	576,108	91.56
7. 4.50 times the area of the plot...	672,126	106.82
8. 5.00 times the area of the plot...	768,144	122.08
9. 5.50 times the area of the plot...	864,162	137.34
10. 6.00 times the area of the plot...	960,180	152.60
11. 6.50 times the area of the plot...	1,056,198	167.86
12. 7.00 times the area of the plot...	1,152,216	183.12
13. 7.50 times the area of the plot...	1,248,234	198.38
14. 8.00 times the area of the plot...	1,344,252	213.64
15. 8.50 times the area of the plot...	1,440,270	228.90
16. 9.00 times the area of the plot...	1,536,288	244.16
17. 9.50 times the area of the plot...	1,632,306	259.42
18. 10.00 times the area of the plot...	1,728,324	274.68
19. 10.50 times the area of the plot...	1,824,342	289.94
20. 11.00 times the area of the plot...	1,920,360	305.20
21. 11.50 times the area of the plot...	2,016,378	320.46
22. 12.00 times the area of the plot...	2,112,396	335.72
23. 12.50 times the area of the plot...	2,208,414	350.98
24. 13.00 times the area of the plot...	2,304,432	366.24
25. 13.50 times the area of the plot...	2,400,450	381.50
26. 14.00 times the area of the plot...	2,496,468	396.76
27. 14.50 times the area of the plot...	2,592,486	412.02
28. 15.00 times the area of the plot...	2,688,504	427.28
29. 15.50 times the area of the plot...	2,784,522	442.54
30. 16.00 times the area of the plot...	2,880,540	457.80
31. 16.50 times the area of the plot...	2,976,558	473.06
32. 17.00 times the area of the plot...	3,072,576	488.32
33. 17.50 times the area of the plot...	3,168,594	503.58
34. 18.00 times the area of the plot...	3,264,612	518.84
35. 18.50 times the area of the plot...	3,360,630	534.10
36. 19.00 times the area of the plot...	3,456,648	549.36
37. 19.50 times the area of the plot...	3,552,666	564.62
38. 20.00 times the area of the plot...	3,648,684	579.88
39. 20.50 times the area of the plot...	3,744,702	595.14
40. 21.00 times the area of the plot...	3,840,720	610.40
41. 21.50 times the area of the plot...	3,936,738	625.66
42. 22.00 times the area of the plot...	4,032,756	640.92
43. 22.50 times the area of the plot...	4,128,774	656.18
44. 23.00 times the area of the plot...	4,224,792	671.44
45. 23.50 times the area of the plot...	4,320,810	686.70
46. 24.00 times the area of the plot...	4,416,828	701.96
47. 24.50 times the area of the plot...	4,512,846	717.22
48. 25.00 times the area of the plot...	4,608,864	732.48
49. 25.50 times the area of the plot...	4,704,882	747.74
50. 26.00 times the area of the plot...	4,800,900	763.00
51. 26.50 times the area of the plot...	4,896,918	778.26
52. 27.00 times the area of the plot...	4,992,936	793.52
53. 27.50 times the area of the plot...	5,088,954	808.78
54. 28.00 times the area of the plot...	5,184,972	824.04
55. 28.50 times the area of the plot...	5,280,990	839.30
56. 29.00 times the area of the plot...	5,377,008	854.56
57. 29.50 times the area of the plot...	5,473,026	869.82
58. 30.00 times the area of the plot...	5,569,044	885.08
59. 30.50 times the area of the plot...	5,665,062	900.34
60. 31.00 times the area of the plot...	5,761,080	915.60
61. 31.50 times the area of the plot...	5,857,098	930.86
62. 32.00 times the area of the plot...	5,953,116	946.12
63. 32.50 times the area of the plot...	6,049,134	961.38
64. 33.00 times the area of the plot...	6,145,152	976.64
65. 33.50 times the area of the plot...	6,241,170	991.90
66. 34.00 times the area of the plot...	6,337,188	1,007.16
67. 34.50 times the area of the plot...	6,433,206	1,022.42
68. 35.00 times the area of the plot...	6,529,224	1,037.68
69. 35.50 times the area of the plot...	6,625,242	1,052.94
70. 36.00 times the area of the plot...	6,721,260	1,068.20
71. 36.50 times the area of the plot...	6,817,278	1,083.46
72. 37.00 times the area of the plot...	6,913,296	1,098.72
73. 37.50 times the area of the plot...	7,009,314	1,113.98
74. 38.00 times the area of the plot...	7,105,332	1,129.24
75. 38.50 times the area of the plot...	7,201,350	1,144.50
76. 39.00 times the area of the plot...	7,297,368	1,159.76
77. 39.50 times the area of the plot...	7,393,386	1,175.02
78. 40.00 times the area of the plot...	7,489,404	1,190.28
79. 40.50 times the area of the plot...	7,585,422	1,205.54
80. 41.00 times the area of the plot...	7,681,440	1,220.80
81. 41.50 times the area of the plot...	7,777,458	1,236.06
82. 42.00 times the area of the plot...	7,873,476	1,251.32
83. 42.50 times the area of the plot...	7,969,494	1,266.58
84. 43.00 times the area of the plot...	8,065,512	1,281.84
85. 43.50 times the area of the plot...	8,161,530	1,297.10
86. 44.00 times the area of the plot...	8,257,548	1,312.36
87. 44.50 times the area of the plot...	8,353,566	1,327.62
88. 45.00 times the area of the plot...	8,449,584	1,342.88
89. 45.50 times the area of the plot...	8,545,602	1,358.14
90. 46.00 times the area of the plot...	8,641,620	1,373.40
91. 46.50 times the area of the plot...	8,737,638	1,388.66
92. 47.00 times the area of the plot...	8,833,656	1,403.92
93. 47.50 times the area of the plot...	8,929,674	1,419.18
94. 48.00 times the area of the plot...	9,025,692	1,434.44
95. 48.50 times the area of the plot...	9,121,710	1,449.70
96. 49.00 times the area of the plot...	9,217,728	1,464.96
97. 49.50 times the area of the plot...	9,313,746	1,480.22
98. 50.00 times the area of the plot...	9,409,764	1,495.48
99. 50.50 times the area of the plot...	9,505,782	1,510.74
100. 51.00 times the area of the plot...	9,601,800	1,526.00

PROFORMA

1


1. NAME OF THE PROJECT	2. ADDRESS
3. CLIENT'S NAME	4. DATE OF SUBMISSION
5. PROJECT NO.	6. SHEET NO.
7. SCALE	8. DRAWING NO.
9. PROJECT NO.	10. SHEET NO.
11. CLIENT'S NAME	12. DATE OF SUBMISSION
13. PROJECT NO.	14. SHEET NO.
15. CLIENT'S NAME	16. DATE OF SUBMISSION
17. PROJECT NO.	18. SHEET NO.
19. CLIENT'S NAME	20. DATE OF SUBMISSION
21. PROJECT NO.	22. SHEET NO.
23. CLIENT'S NAME	24. DATE OF SUBMISSION
25. PROJECT NO.	26. SHEET NO.
27. CLIENT'S NAME	28. DATE OF SUBMISSION
29. PROJECT NO.	30. SHEET NO.
31. CLIENT'S NAME	32. DATE OF SUBMISSION
33. PROJECT NO.	34. SHEET NO.
35. CLIENT'S NAME	36. DATE OF SUBMISSION
37. PROJECT NO.	38. SHEET NO.
39. CLIENT'S NAME	40. DATE OF SUBMISSION
41. PROJECT NO.	42. SHEET NO.
43. CLIENT'S NAME	44. DATE OF SUBMISSION
45. PROJECT NO.	46. SHEET NO.
47. CLIENT'S NAME	48. DATE OF SUBMISSION
49. PROJECT NO.	50. SHEET NO.
51. CLIENT'S NAME	52. DATE OF SUBMISSION
53. PROJECT NO.	54. SHEET NO.
55. CLIENT'S NAME	56. DATE OF SUBMISSION
57. PROJECT NO.	58. SHEET NO.
59. CLIENT'S NAME	60. DATE OF SUBMISSION
61. PROJECT NO.	62. SHEET NO.
63. CLIENT'S NAME	64. DATE OF SUBMISSION
65. PROJECT NO.	66. SHEET NO.
67. CLIENT'S NAME	68. DATE OF SUBMISSION
69. PROJECT NO.	70. SHEET NO.
71. CLIENT'S NAME	72. DATE OF SUBMISSION
73. PROJECT NO.	74. SHEET NO.
75. CLIENT'S NAME	76. DATE OF SUBMISSION
77. PROJECT NO.	78. SHEET NO.
79. CLIENT'S NAME	80. DATE OF SUBMISSION
81. PROJECT NO.	82. SHEET NO.
83. CLIENT'S NAME	84. DATE OF SUBMISSION
85. PROJECT NO.	86. SHEET NO.
87. CLIENT'S NAME	88. DATE OF SUBMISSION
89. PROJECT NO.	90. SHEET NO.
91. CLIENT'S NAME	92. DATE OF SUBMISSION
93. PROJECT NO.	94. SHEET NO.
95. CLIENT'S NAME	96. DATE OF SUBMISSION
97. PROJECT NO.	98. SHEET NO.
99. CLIENT'S NAME	100. DATE OF SUBMISSION

SVP ARCHITECTURE

ARCHITECTS

REGISTERED ARCHITECTS

100

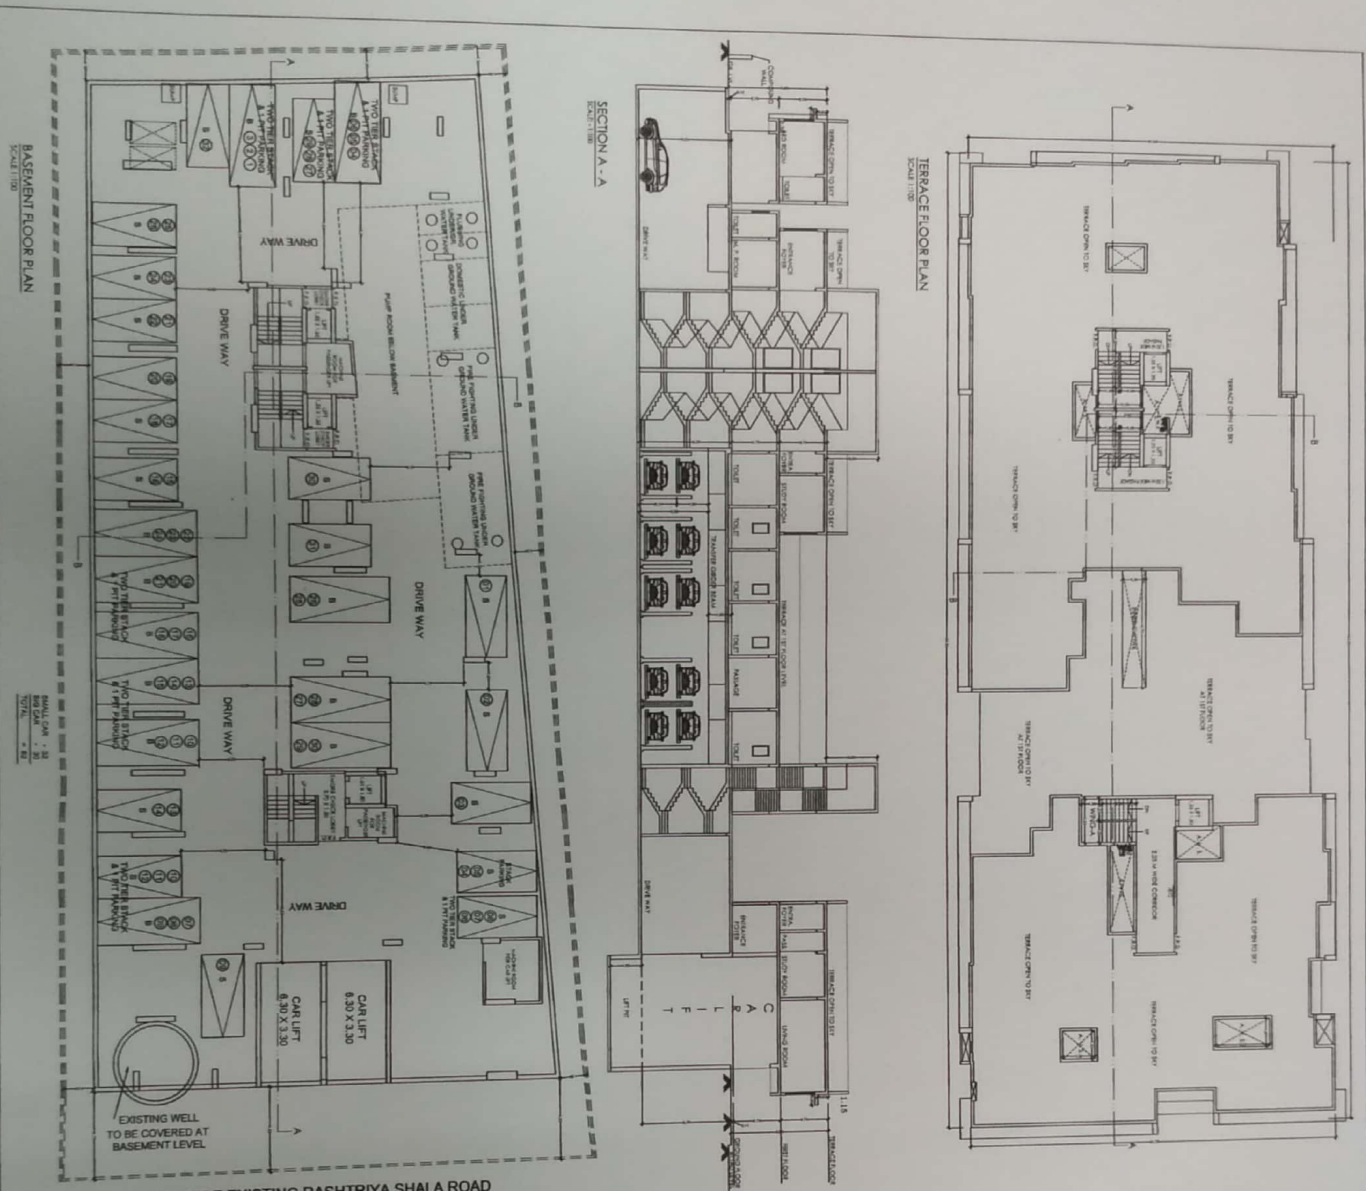

TERRACE FLOOR PLAN
SCALE 1:100

SECTION A - A
SCALE 1:10

BASEMENT FLOOR PLAN
SCALE 1:100

SECTION B - B
SCALE 1:100

9.10 M WIDE EXISTING RASHTRIYA SHALA ROAD

PERFORMA - B
CONSENT OF PERMIT

NO. 1/2021/SK/1000/2021

REKORDED IN THE OFFICE OF THE DISTRICT ENGINEER, JAYA PRAKASH NAGAR, VIJAYAWADA DISTRICT, ANDHRA PRADESH, ON 20/05/2021 AT 10:30 AM.

DATE OF ISSUANCE: 20/05/2021

SCALE: 1:100

PROJECT TITLE: **PERFORMA - B**

OWNER: **SAP SHICCHIRTI**

DESIGNER: **Joshi Ganesh**

CONTRACT NO.: **1/2021/SK/1000/2021**

DATE	NO.	REVISION
20/05/2021	01	ISSUED FOR PERMIT

APPROVED BY: **Joshi Ganesh**, Designer

CHECKED BY: **Joshi Ganesh**, Designer

SCALE: **1:100**

PROJECT TITLE: **PERFORMA - B**

OWNER: **SAP SHICCHIRTI**

DESIGNER: **Joshi Ganesh**

CONTRACT NO.: **1/2021/SK/1000/2021**