




HOSPITAL QUARTERS WING B:
1ST TO 7TH FLOOR PLAN
SCALE: 1/8"

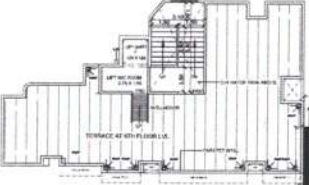


HOSPITAL QUARTERS WING B:
TERRACE FLOOR PLAN

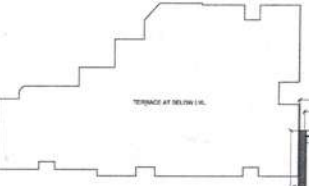


HOSPITAL QUARTERS WING B:
TERRACE FLOOR PLAN
SCALE: 1/8"

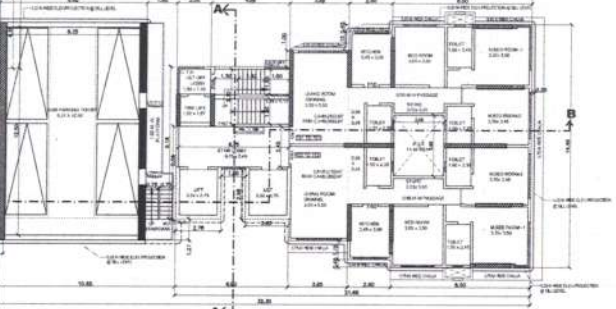


RESIDENTIAL BUILDING WING A:
1ST TO 7TH FLOOR PLAN
SCALE: 1/8"

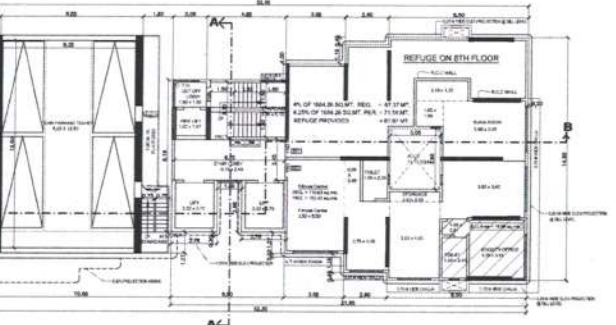


8TH FLOOR PLAN

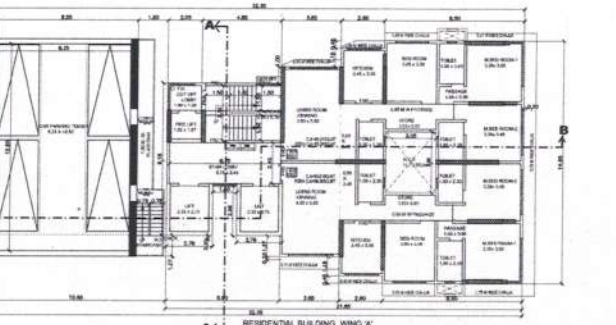


RESIDENTIAL BUILDING WING A:
8TH & 9TH FLOOR PLAN
SCALE: 1/8"

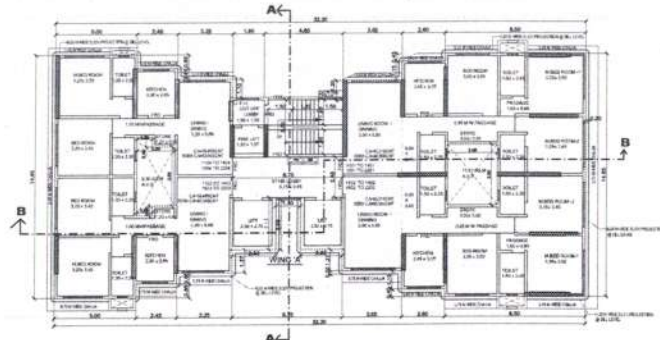

RESIDENTIAL BUILDING WING A:
11TH TO 14TH & 16TH TO 19TH FLOOR PLAN
SCALE: 1/8"

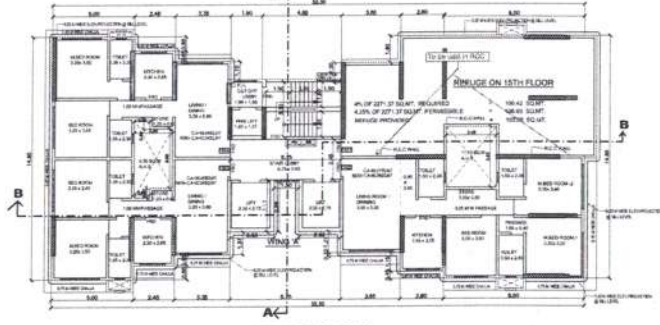

15TH FLOOR PLAN
SCALE: 1/100

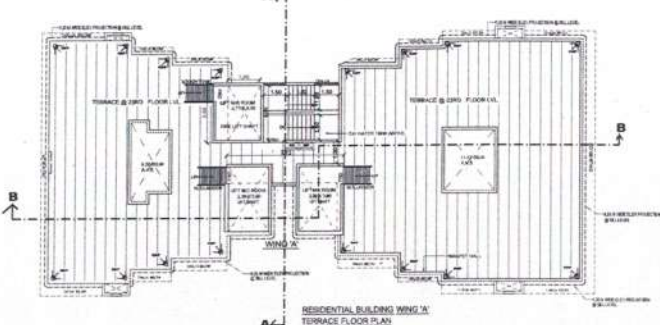

RESIDENTIAL BUILDING WING A:
TERRACE FLOOR PLAN
SCALE: 1/8"

CONTENTS OF SHEET

1. 1ST TO 7TH FLOOR PLAN
2. 8TH & 9TH FLOOR PLAN
3. 11TH TO 14TH & 16TH TO 19TH FLOOR PLAN
4. 15TH FLOOR PLAN
5. TERRACE FLOOR PLAN

STAMP OF APPROVAL PLANS

PLANNER REFERENCE

S.C. (P. 1) / E. A.E. (P. 2) / S. 1

STAMP OF DATE OF RECEIPT OF PLANS

NO.	DESCRIPTION	DATE	SIGNATURE

DISCUSSION OF PROPOSAL & PROPERTY
PROPOSED BUILDING IN PLAT NUMBER C-74 NO. 40, 41, 42, 43, 44 AND 45 OF WILSON & WILSON (REVISED BY 1) WILSON & WILSON

NAME OF OWNER

NO. 40 & 41, 42, 43, 44, 45
100 WILSON & WILSON

SUBNAME & ADDRESS OF ARCHITECT



NO. 40 & 41, 42, 43, 44, 45
100 WILSON & WILSON
DATE: 5.12.2018
DRAWN BY: RAHMAN
CHECKED BY: RAHMAN

Table listing sheet numbers 1 through 10 and their corresponding titles.

STAMP OF APPROVAL PLACES

PLAN FOR REFERENCE

ST. #P.1/17 AC. #P.1/18 T

STAMP OF DATE OF RECEIPT OF PLANS

REV. DESCRIPTION DATE SIGNATURE

DESCRIPTION OF PROPOSAL & PROPERTY

NAME OF OWNER


MR. ALI ASGHAR, 104-15 CHAMBER ROAD, SINGAPORE.

SIGN NAME & ADDRESS OF ARCHITECT



COMPILED BY: S.H.T. DATE: 15.12.2019. DRAWN BY: H.M.P. DATE: 15.12.2019.

PROF. #P.1/17

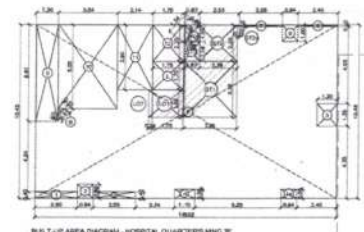


BUILT UP AREA DIAGRAM - HOSPITAL QUARTERS WING X SET TO 7TH FLOOR PLAN


Table with 3 columns: SECTION, NO. OF ROOMS, and AREA. Lists various room types and their counts/areas.

Table with 3 columns: SECTION, NO. OF ROOMS, and AREA. Continuation of room schedule for Hospital Quarters Wing X.

Table with 3 columns: SECTION, NO. OF ROOMS, and AREA. Summary table for Hospital Quarters Wing X.

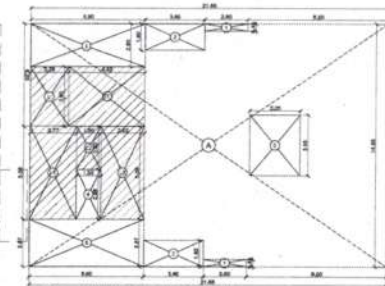

BUILT UP AREA DIAGRAM - RESIDENTIAL BUILDING WING X SET TO 7TH & 8TH FLOOR PLAN

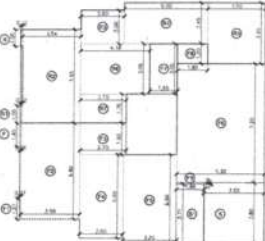


7th FLOOR AREA DIAGRAM and 8th FLOOR AREA DIAGRAM

Table with 3 columns: SECTION, NO. OF ROOMS, and AREA. Room schedule for 7th and 8th floors.


Table with 3 columns: SECTION, NO. OF ROOMS, and AREA. Summary table for 7th and 8th floors.

Table with 3 columns: SECTION, NO. OF ROOMS, and AREA. Room schedule for 7th and 8th floors.

Table with 3 columns: SECTION, NO. OF ROOMS, and AREA. Summary table for 7th and 8th floors.

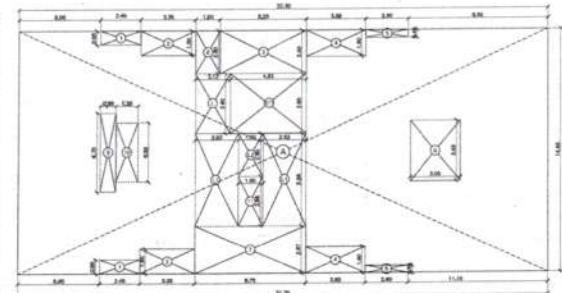

BUILT UP AREA DIAGRAM - RESIDENTIAL BUILDING SET TO 17TH TO 18TH & 19TH TO 20TH FLOOR PLAN

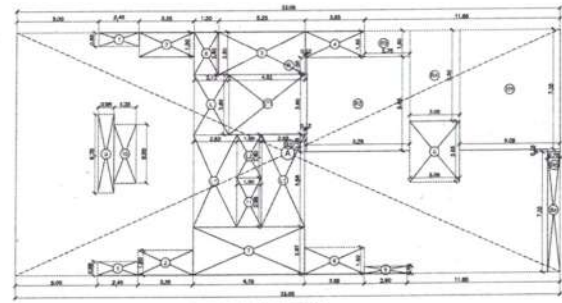


BUILT UP AREA DIAGRAM - 18th FLOOR

Table with 3 columns: SECTION, NO. OF ROOMS, and AREA. Room schedule for residential building floors 17-20.

Table with 3 columns: SECTION, NO. OF ROOMS, and AREA. Summary table for residential building floors 17-20.

Table with 3 columns: SECTION, NO. OF ROOMS, and AREA. Room schedule for 18th floor.

Table with 3 columns: SECTION, NO. OF ROOMS, and AREA. Summary table for 18th floor.

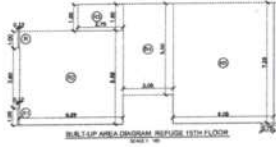

BUILT UP AREA DIAGRAM - REFUSE 18th FLOOR

Table with 3 columns: SECTION, NO. OF ROOMS, and AREA. Room schedule for refuse area on 18th floor.

Table with 3 columns: SECTION, NO. OF ROOMS, and AREA. Summary table for refuse area on 18th floor.




CARPET AREA DIAGRAM - HOSPITAL QUARTERS WING X SET TO 7TH FLOOR PLAN

Table with 3 columns: SECTION, NO. OF ROOMS, and AREA. Carpet area schedule for Hospital Quarters Wing X.

Table with 3 columns: SECTION, NO. OF ROOMS, and AREA. Carpet area schedule for Hospital Quarters Wing X.

Table with 3 columns: SECTION, NO. OF ROOMS, and AREA. Carpet area schedule for Hospital Quarters Wing X.

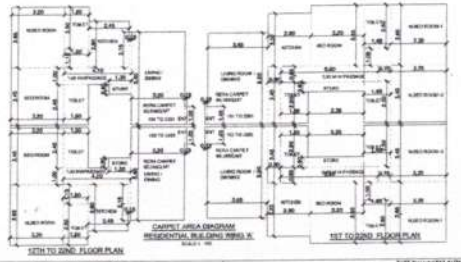

CARPET AREA DIAGRAM - RESIDENTIAL BUILDING WING X SET TO 20th FLOOR PLAN


Table with 3 columns: SECTION, NO. OF ROOMS, and AREA. Carpet area schedule for residential building wing X.

Table with 3 columns: SECTION, NO. OF ROOMS, and AREA. Summary table for residential building wing X.


Table with 3 columns: SECTION, NO. OF ROOMS, and AREA. Carpet area schedule for residential building wing X.

Table with 3 columns: SECTION, NO. OF ROOMS, and AREA. Summary table for residential building wing X.

PROF. #P.1/17 AC. #P.1/18 T

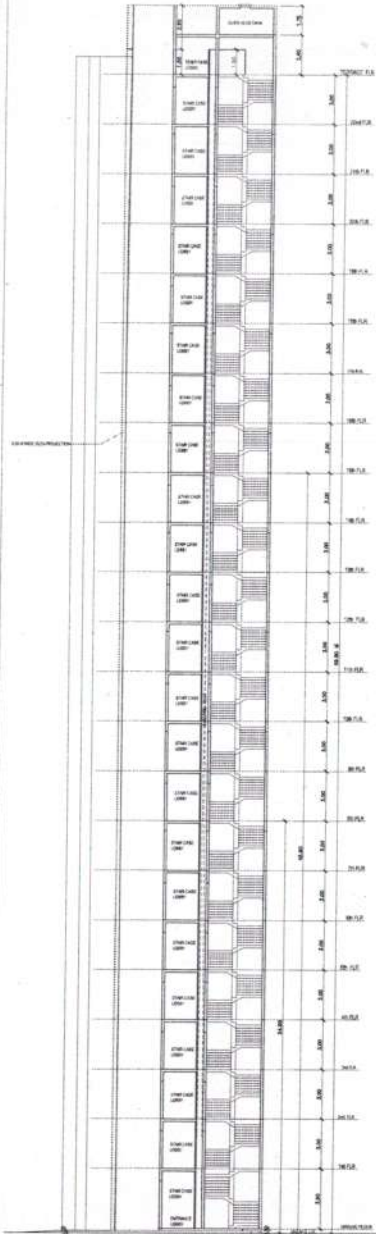

SECTION A-A
SCALE 1:100

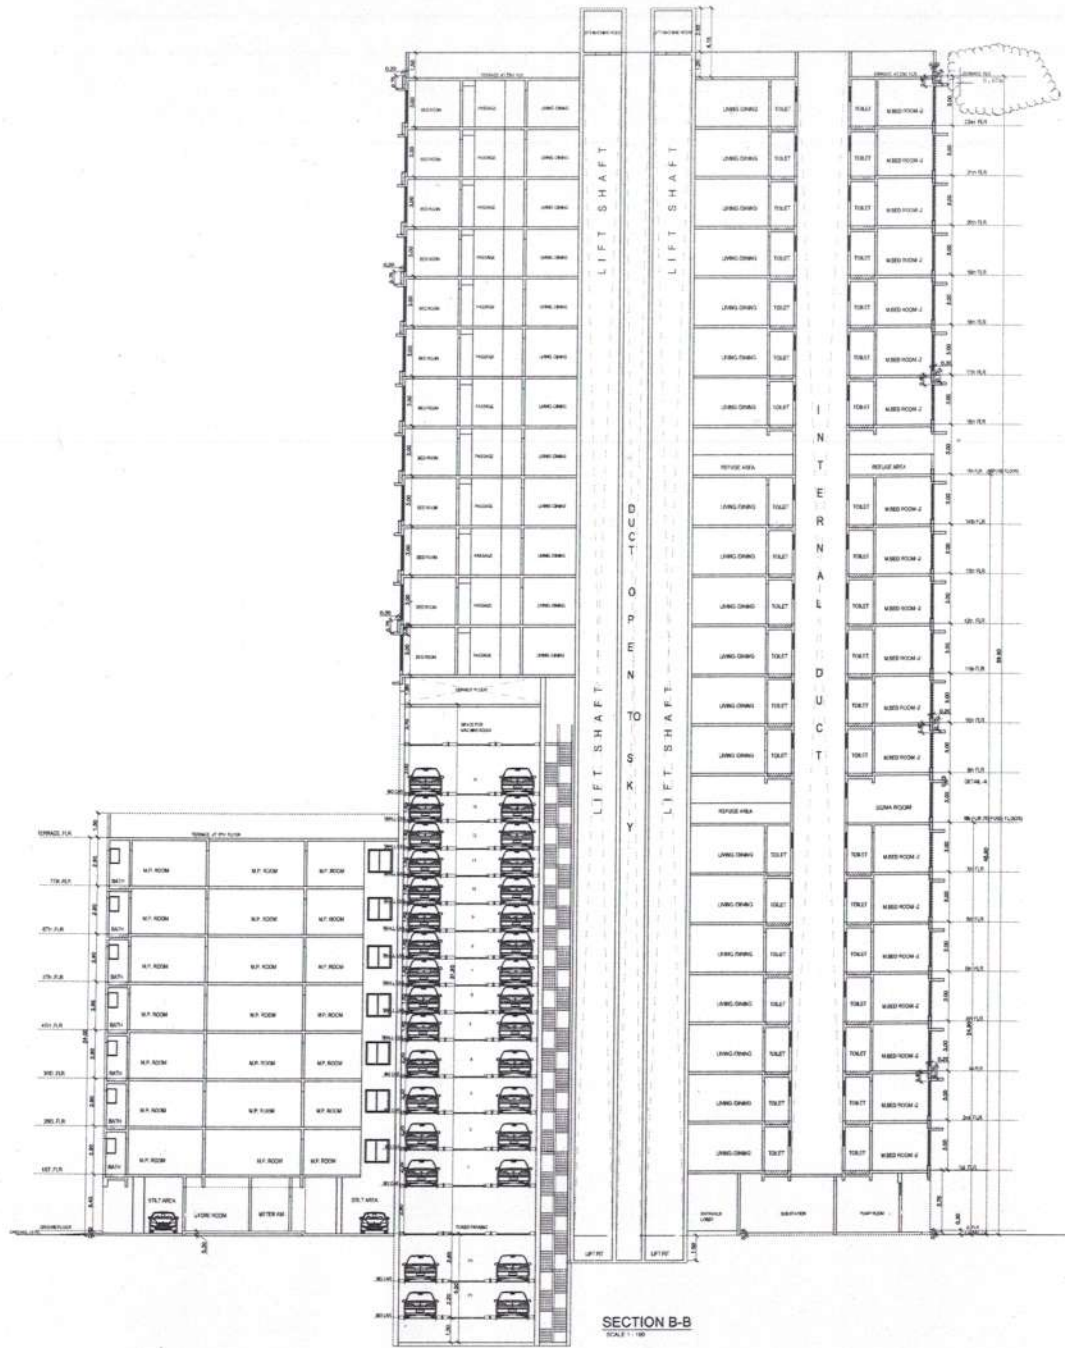

SECTION B-B
SCALE 1:100

PROFOMA - B 4/3

CONTENTS OF SHEET

STAMP OF APPROVAL PLANS

PLAN FOR REFERENCE

S.E. BEPITIG A.E. BEPITIG

STAMP OF DATE OF RECEIPT OF PLANS

NO.	DESCRIPTION	DATE	SIGNATURE

DESCRIPTION OF PROPOSAL & PROPERTY
PROPOSED BUILDING ON PLOT BEARING C.T. NO. 401, 402 AND 403 OF HALLI AND VILLAGE BILATANGI T. HALLI, MUMBAI.

NAME OF OWNER

MR. RAJESH AGARWAL, C.A.
78 NEW KODAKA ROAD, PUNE.

SKN NAME & ADDRESS OF ARCHITECT



NO. OF SHEETS: 10
SHEET NO.: 02
DATE: 12.12.2018
DRAWN BY: BIPAL