

1000 W. WINE ROAD

ARCHITECT

DATE: OCT. 1958

SCALE: 1/8" = 1'-0"

PROJECT NO. 58-100

OWNER: [Illegible]

ADDRESS: [Illegible]

CITY: [Illegible]

STATE: [Illegible]

GROUND FLOOR PLAN

FLOOR

NO. 1

NO. 2

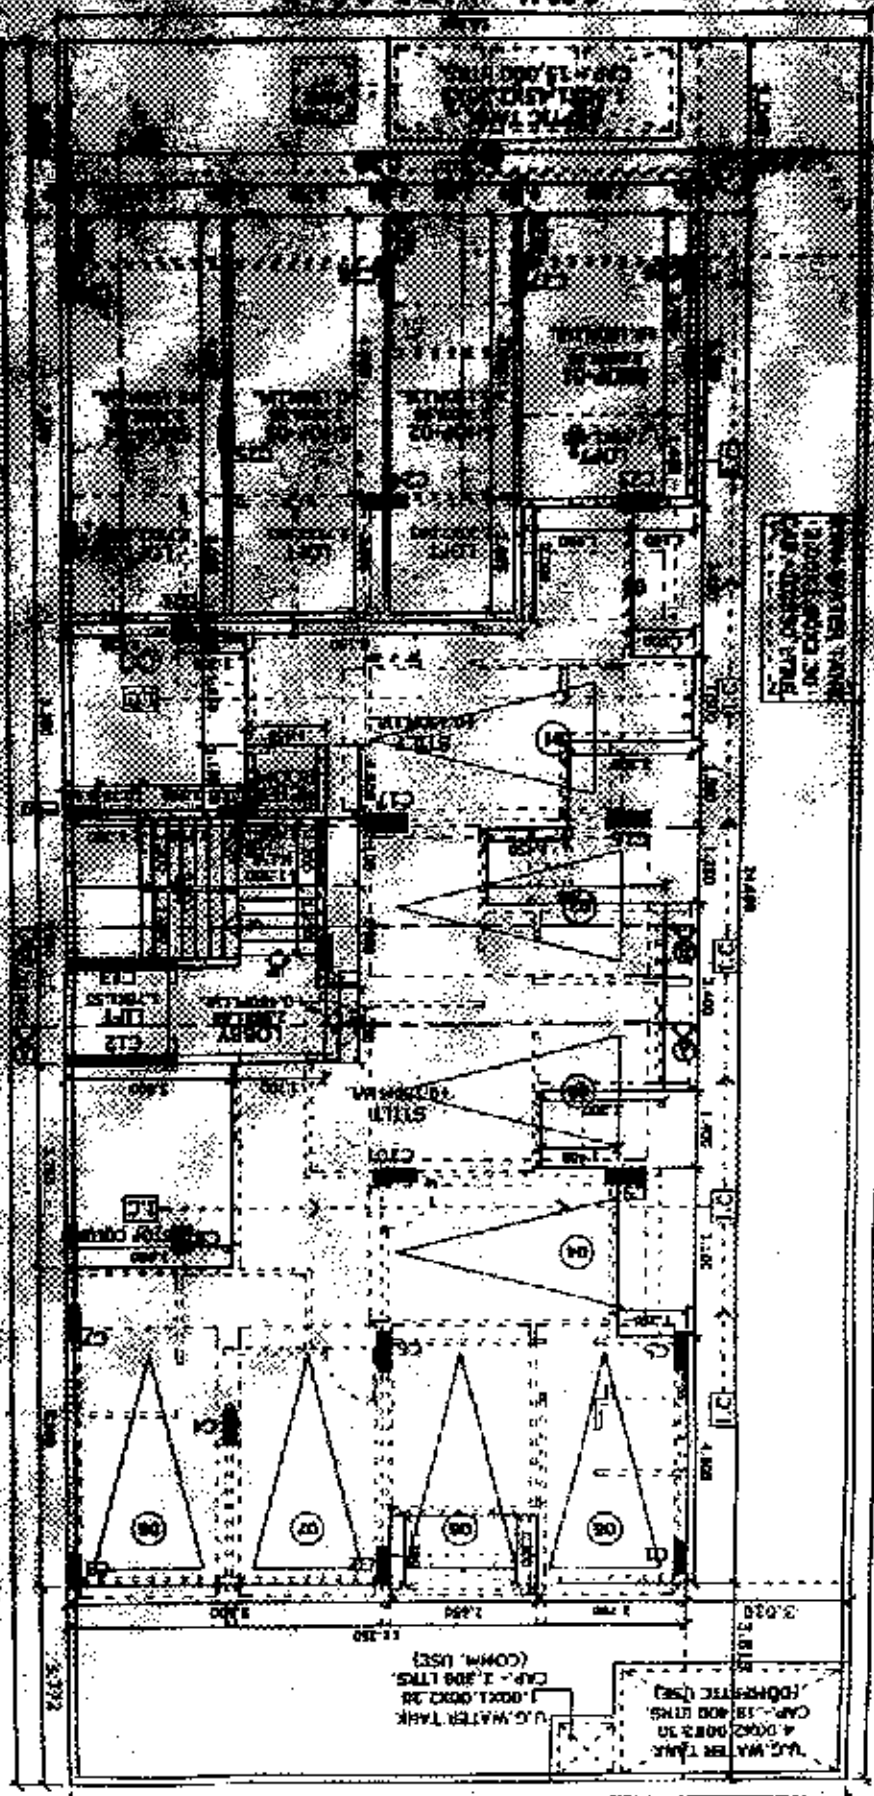

ALL DIMENSIONS
IN FEET AND INCHES
UNLESS OTHERWISE NOTED

31.80

31.80

PROPOSED RESIDENTIAL
CON COMMERCIAL BUILDING
ON PLOT NO. 67A
SECTION - SEE HORIZONTAL
PLAN NUMBER

PROJECT