


REFUGE FLOOR PLAN (8TH, 13TH & 18TH)
(WING-1A & 1B)
SCALE: 1:100

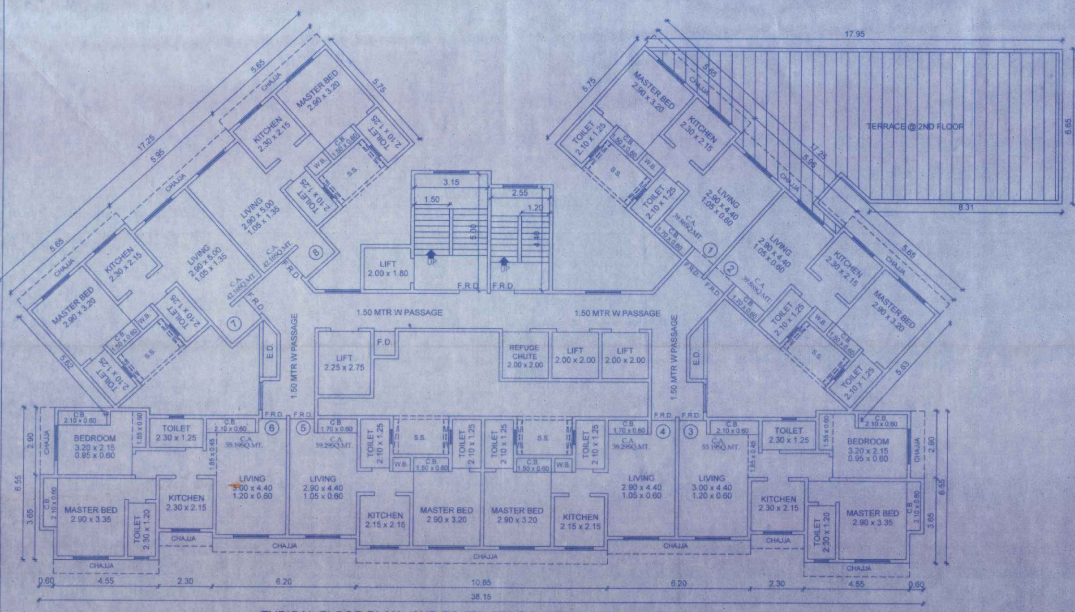

TYPICAL FLOOR PLAN (2ND TO 7TH, 9TH TO 12TH & 14TH TO 17TH & 19TH)
WING-1B
SCALE: 1:100

BUILT UP AREA CALCULATION
FOR REFUGE FLOOR (WING-1A & 1B)
(8TH, 13TH & 18TH FLOOR)

UNITS	NO. OF UNITS	DIMENSION IN METER	AREA IN SQ. M.
1	2	0.80 X 2.40	2.88
2	2	4.10 X 2.90	23.78
3	2	4.95 X 3.65	33.22
4	2	2.75 X 2.60	14.30
5	2	2.30 X 2.45	11.27
6	1	6.20 X 5.30	32.86
7	3	1.55 X 2.25	10.46
8	1	5.50 X 3.50	19.25
9	1	2.40 X 0.60	1.44
10	1	1.55 X 2.25	3.49
11	1	1.40 X 0.15	0.21
12	1	1.55 X 2.15	3.30
13	2	5.65 X 3.20	36.95
14	1	2.55 X 0.80	1.53
15	1	5.25 X 5.30	31.54
16	3	2.25 X 1.55	10.46
17	2	0.80 X 2.55	3.06
18	1	0.5 X 3.38 X 1.67	2.82
19	1	0.5 X 3.38 X 1.30	2.35
20	1	0.5 X 3.80 X 1.65	3.14
21	1	0.5 X 2.46 X 1.22	1.50
22	1	2.35 X 1.65	4.21
23	1	0.15 X 2.00	0.30
24	1	14.40 X 1.80	25.92
25	2	0.15 X 2.50	0.60

CONTINUE

26	1	4.30 X 0.15	0.65
27	1	2.70 X 4.55	12.29
28	1	3.45 X 5.15	17.77
29	1	2.00 X 0.15	0.30
30	1	0.15 X 1.95	0.29
31	1	0.15 X 2.75	0.41
32	1	2.40 X 0.15	0.36
33	1	2.55 X 1.65	4.21
34	1	0.5 X 2.57 X 1.26	1.66
35	1	0.5 X 3.80 X 1.80	3.42
36	1	0.5 X 2.98 X 0.10	0.13
37	1	0.5 X 2.68 X 0.48	0.65
38	1	0.5 X 2.68 X 0.81	1.09
39	1	1.35 X 0.25	0.34
40	2	3.30 X 5.65	36.55
41	1	5.30 X 5.95	31.54
42	1	1.55 X 2.25	3.49
43	1	2.55 X 0.60	1.53
44	1	1.40 X 0.15	0.21
45	1	1.55 X 2.10	3.26
46*	1	3.30 X 5.30	17.49
TOTAL			432.18

BUILT UP AREA CALCULATION
FOR TYPICAL FLOOR (WING-1B)
(2ND TO 7TH, 9TH TO 12TH & 14TH TO 17TH & 19TH)

UNITS	NO. OF UNITS	DIMENSION IN METER	AREA IN SQ. M.
1	2	0.60 X 2.40	2.88
2	2	4.10 X 2.90	23.78
3	2	4.95 X 3.65	33.22
4	2	2.75 X 2.60	14.30
5	2	2.30 X 2.45	11.27
6	2	6.20 X 5.30	65.72
7	4	1.55 X 2.25	13.98
8	1	10.65 X 3.50	37.30
9	2	2.40 X 0.60	2.88
10	1	2.95 X 3.25	6.64
11	1	1.40 X 0.15	0.21
12	1	1.55 X 2.15	3.30
13	2	5.65 X 3.50	39.55
14	1	2.55 X 0.80	1.53
15	1	5.95 X 5.30	31.54
16	3	2.25 X 1.55	10.46
17	1	2.70 X 4.55	12.29
18	2	0.80 X 2.55	3.06
19	1	0.5 X 3.38 X 1.67	2.82
20	1	0.5 X 3.38 X 1.30	2.35
21	1	0.5 X 3.80 X 1.65	3.14
22	1	0.5 X 2.46 X 1.22	1.50
23	1	2.35 X 1.65	4.21
24	1	0.15 X 2.00	0.30
25	2	0.15 X 2.50	0.60
26	1	4.30 X 0.15	0.65
27	1	2.70 X 4.55	12.29
28	1	3.45 X 5.15	17.77
29	1	2.00 X 0.15	0.30
30	1	0.15 X 1.95	0.29
31	1	0.15 X 2.75	0.41
32	1	2.40 X 0.15	0.36
33	1	2.55 X 1.65	4.21
34	1	0.5 X 2.57 X 1.26	1.66
35	1	0.5 X 3.80 X 1.80	3.42
36	1	0.5 X 2.98 X 0.10	0.13
37	1	0.5 X 2.68 X 0.48	0.65
38	1	0.5 X 2.68 X 0.81	1.09
39	1	1.35 X 0.25	0.34
40	2	3.30 X 5.65	36.55
41	1	5.30 X 5.95	31.54
42	1	1.55 X 2.25	3.49
43	1	2.55 X 0.60	1.53
44	1	1.40 X 0.15	0.21
45	1	1.55 X 2.10	3.26
46*	1	3.30 X 5.30	17.49
TOTAL			476.38


TYPICAL & REFUGE FLOOR
(WING-1A & 1B) 4/5

सोवले का. व. विधानसभा, पुणे, 10/09/2022
प. 581414029 ... मधील अशी सर्वीस
बनावकार तालु मंडळ/सुपारीत अधिकार
नसले (साम वगळ) मंडळ.


REFUGE AREA CALCULATION
FOR REFUGE FLOOR (WING-1A & 1B)
(8TH, 13TH & 18TH FLOOR)

UNITS	NO. OF UNITS	DIMENSION IN METER	AREA IN SQ. M.
A	1	5.35 X 3.50	18.73
B	1	1.40 X 2.25	3.15
C	1	2.40 X 0.60	1.44
D	1	1.55 X 2.25	3.49
E	1	2.90 X 5.30	15.37
TOTAL			42.18

मि. भाईर महानगरपालिका
मि. भाईर महानगरपालिका

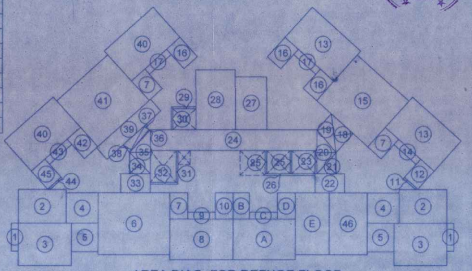

AREA DIAG. FOR REFUGE FLOOR
(8TH, 13TH & 18TH)
(WING-1A & 1B)
SCALE: 1:200

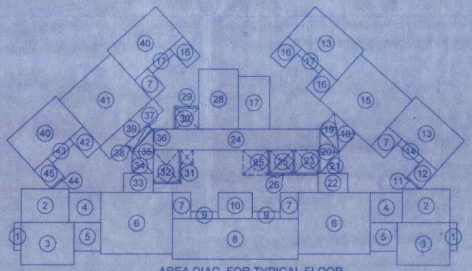

AREA DIAG. FOR TYPICAL FLOOR
(2ND TO 7TH, 9TH TO 12TH & 14TH TO 17TH & 19TH)
(WING-1A & 1B)
SCALE: 1:200

PROFORMA - B

CERTIFICATE OF AREA
I HEREBY CERTIFY THAT I HAVE SURVEYED THE PLOT UNDER REFERENCE AND ...

DESCRIPTION OF PROPOSAL AND PROPERTY
PROPOSED LAYOUT ON LAND BEARING (OLD) NO.22/71 & 71, (NEW) S.NO.155/1 & 11
VILLAGE: NAVAGHAR TAL. & DIST.: THANE.

NAME OF P.A. HOLDER
SEVEN ELEVEN CONSTRUCTIONS PVT LTD

DRAWING NO. 04
SCALE AS SHOWN
DATE 29/07/2022
CHECKED BY BASAVARAJU
DRAWN BY ROHIT
REVISION NO. 00

CONSULTING CIVIL ENGINEER
BASAVARAJU GADKAR
R.E.(CIVIL)

Tej's CONSULTANTS
SACCHIDANAN