

STAMP OF APPROVAL OF PLANS

Attached
 Please find enclosed subject's curriculum
 information for the 1994-1995 school year.
 Attached is a copy of the 1994-1995
 curriculum.

Sincerely,
 The City of Tallinn



Author's address: Department of Mathematics, University of California, San Diego, La Jolla, CA 92037, U.S.A.
E-mail: shashank@ucsd.edu

[illegible]

DESCRIPTION OF PROPOSAL A PROPERTY.

THE UNIVERSITY OF CHICAGO PRESS

NAME & SIGN OF OWNER

For XLO MACHINE TOOLING

1000


10

[illegible]

100

Category:

with the following results:




ST FLOOR AREA DIAGRAM
(BLDG- B)
SCALE = 1" = 10'

437 FLOOD AREA GAGE, (BUILT - 1894)
MUSKOGEE RIVER, (ALABAMA)



ST FLOOR AREA DIAGRAM
(BLDG-A)
SCALE = 1" = 20'

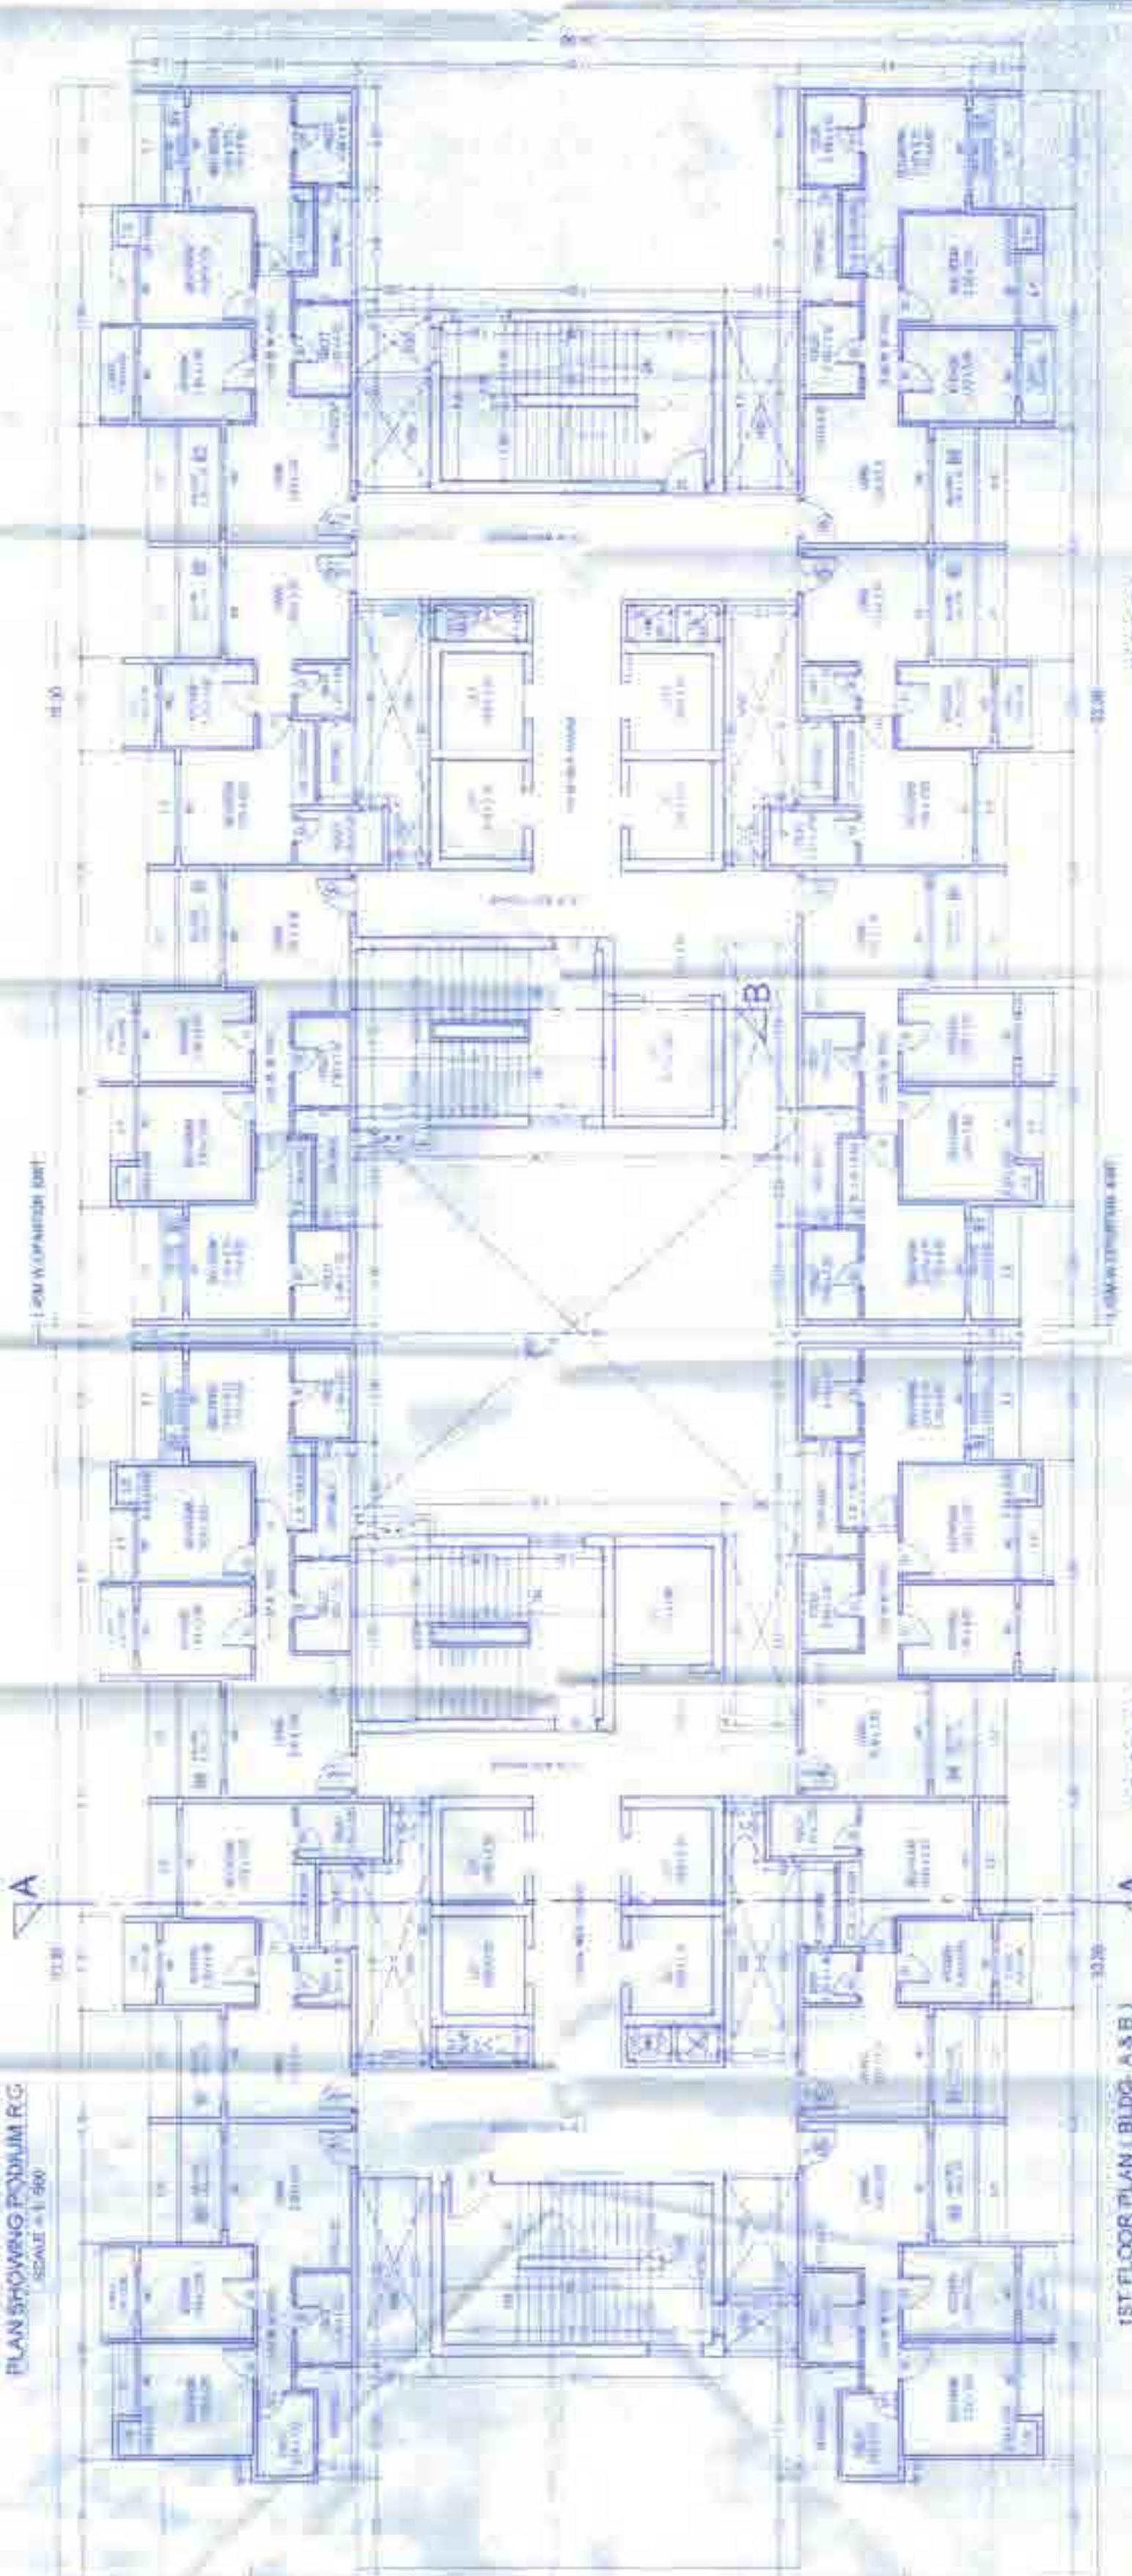

1ST FLOOR PLAN (BLDG. A.S.B.)

(BUDS-A)

8-06712

CONTENTS OF SHEET

BLDG. TYPE = A & B
TYPICAL FLOOR PLAN OF BLDG. A & B
MULTI-UP AREA INC. & AREA CALC.

STAMP OF APPROVAL OF PLANS

Approved


Plans are prepared subject to conditions
Prescribed in Section 16.1 of the Building
Regulations, 2011 (B.R.) and 16.1 of the
Building Regulations, 2011 (B.R.)

Thames Municipal Corporation
The City of Thiruvananthapuram

Digitally Signed
[Signature]

24/03/2021

These plans are prepared subject to conditions
Prescribed in Section 16.1 of the Building
Regulations, 2011 (B.R.) and 16.1 of the
Building Regulations, 2011 (B.R.)

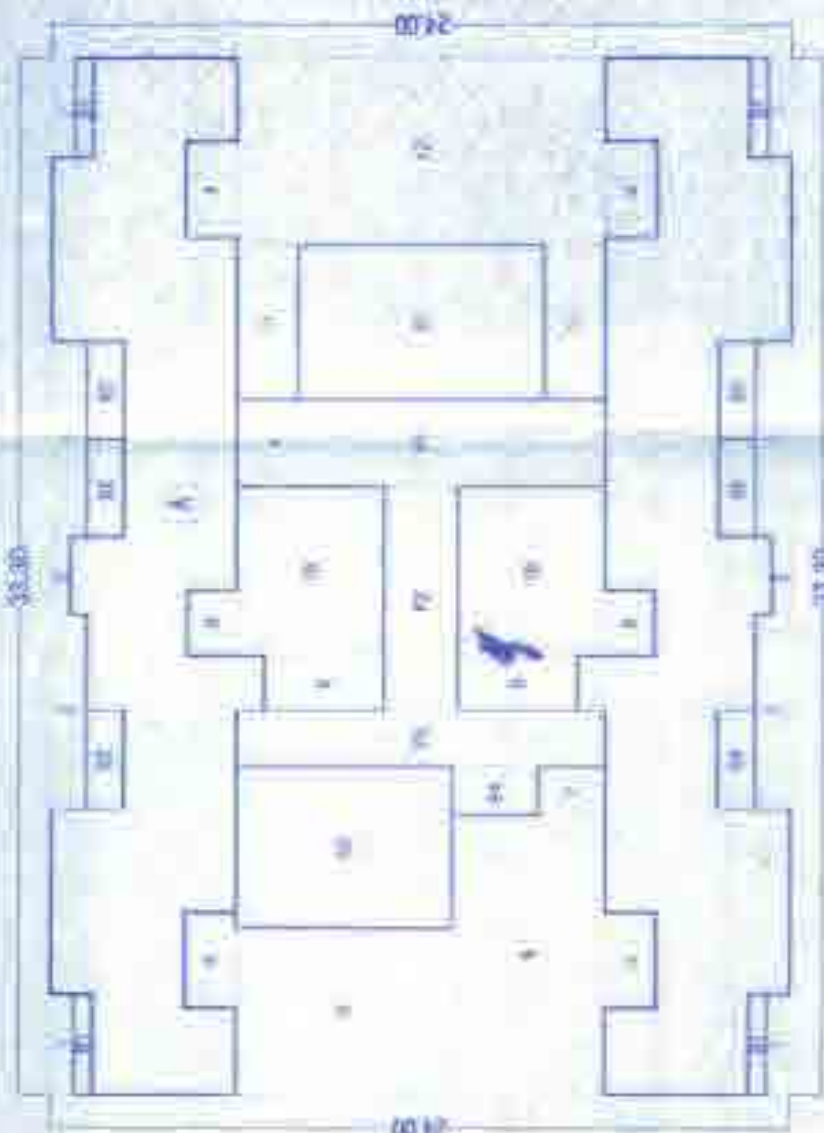


TYPICAL FLOOR AREA DIAGRAM
(2ND, 3RD, 5TH TO 7TH, 8TH TO 12TH &
14TH TO 17TH FLOOR)
(BLDG-A)
SCALE = 1:200

TYPICAL FLOOR AREA CALC. (BLDG-A & B)
STAIRCASE AREA CALCULATION


NO.	AREA	NO.	AREA	NO.	AREA	NO.	AREA	NO.	AREA
1	1.00	1	1.00	1	1.00	1	1.00	1	1.00
2	1.00	2	1.00	2	1.00	2	1.00	2	1.00
3	1.00	3	1.00	3	1.00	3	1.00	3	1.00
4	1.00	4	1.00	4	1.00	4	1.00	4	1.00
5	1.00	5	1.00	5	1.00	5	1.00	5	1.00
6	1.00	6	1.00	6	1.00	6	1.00	6	1.00
7	1.00	7	1.00	7	1.00	7	1.00	7	1.00
8	1.00	8	1.00	8	1.00	8	1.00	8	1.00
9	1.00	9	1.00	9	1.00	9	1.00	9	1.00
10	1.00	10	1.00	10	1.00	10	1.00	10	1.00

TYPICAL FLOOR BUILT UP AREA CALC
(BLDG-A & B)

NO.	AREA	NO.	AREA	NO.	AREA	NO.	AREA	NO.	AREA
1	1.00	1	1.00	1	1.00	1	1.00	1	1.00
2	1.00	2	1.00	2	1.00	2	1.00	2	1.00
3	1.00	3	1.00	3	1.00	3	1.00	3	1.00
4	1.00	4	1.00	4	1.00	4	1.00	4	1.00
5	1.00	5	1.00	5	1.00	5	1.00	5	1.00
6	1.00	6	1.00	6	1.00	6	1.00	6	1.00
7	1.00	7	1.00	7	1.00	7	1.00	7	1.00
8	1.00	8	1.00	8	1.00	8	1.00	8	1.00
9	1.00	9	1.00	9	1.00	9	1.00	9	1.00
10	1.00	10	1.00	10	1.00	10	1.00	10	1.00

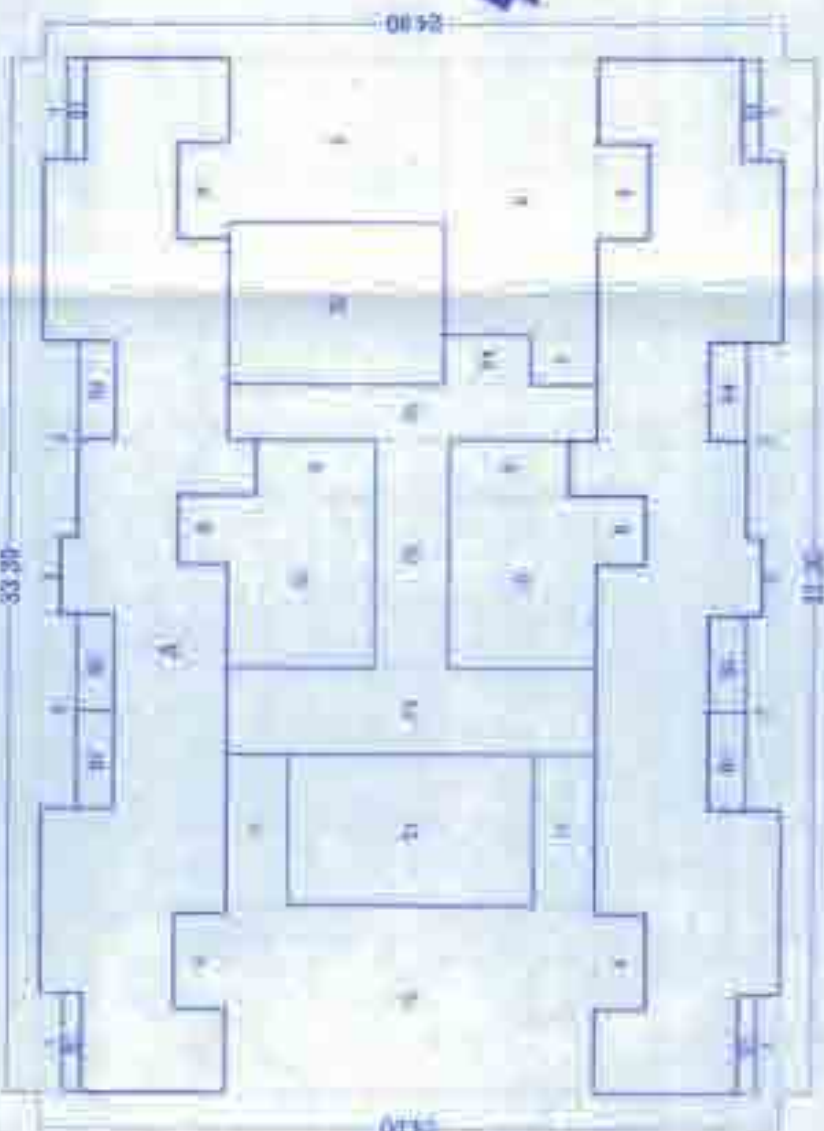

TYPICAL FLOOR AREA DIAGRAM
(2ND, 3RD, 5TH TO 7TH, 8TH TO 12TH &
14TH TO 17TH FLOOR)
(BLDG-B)
SCALE = 1:200

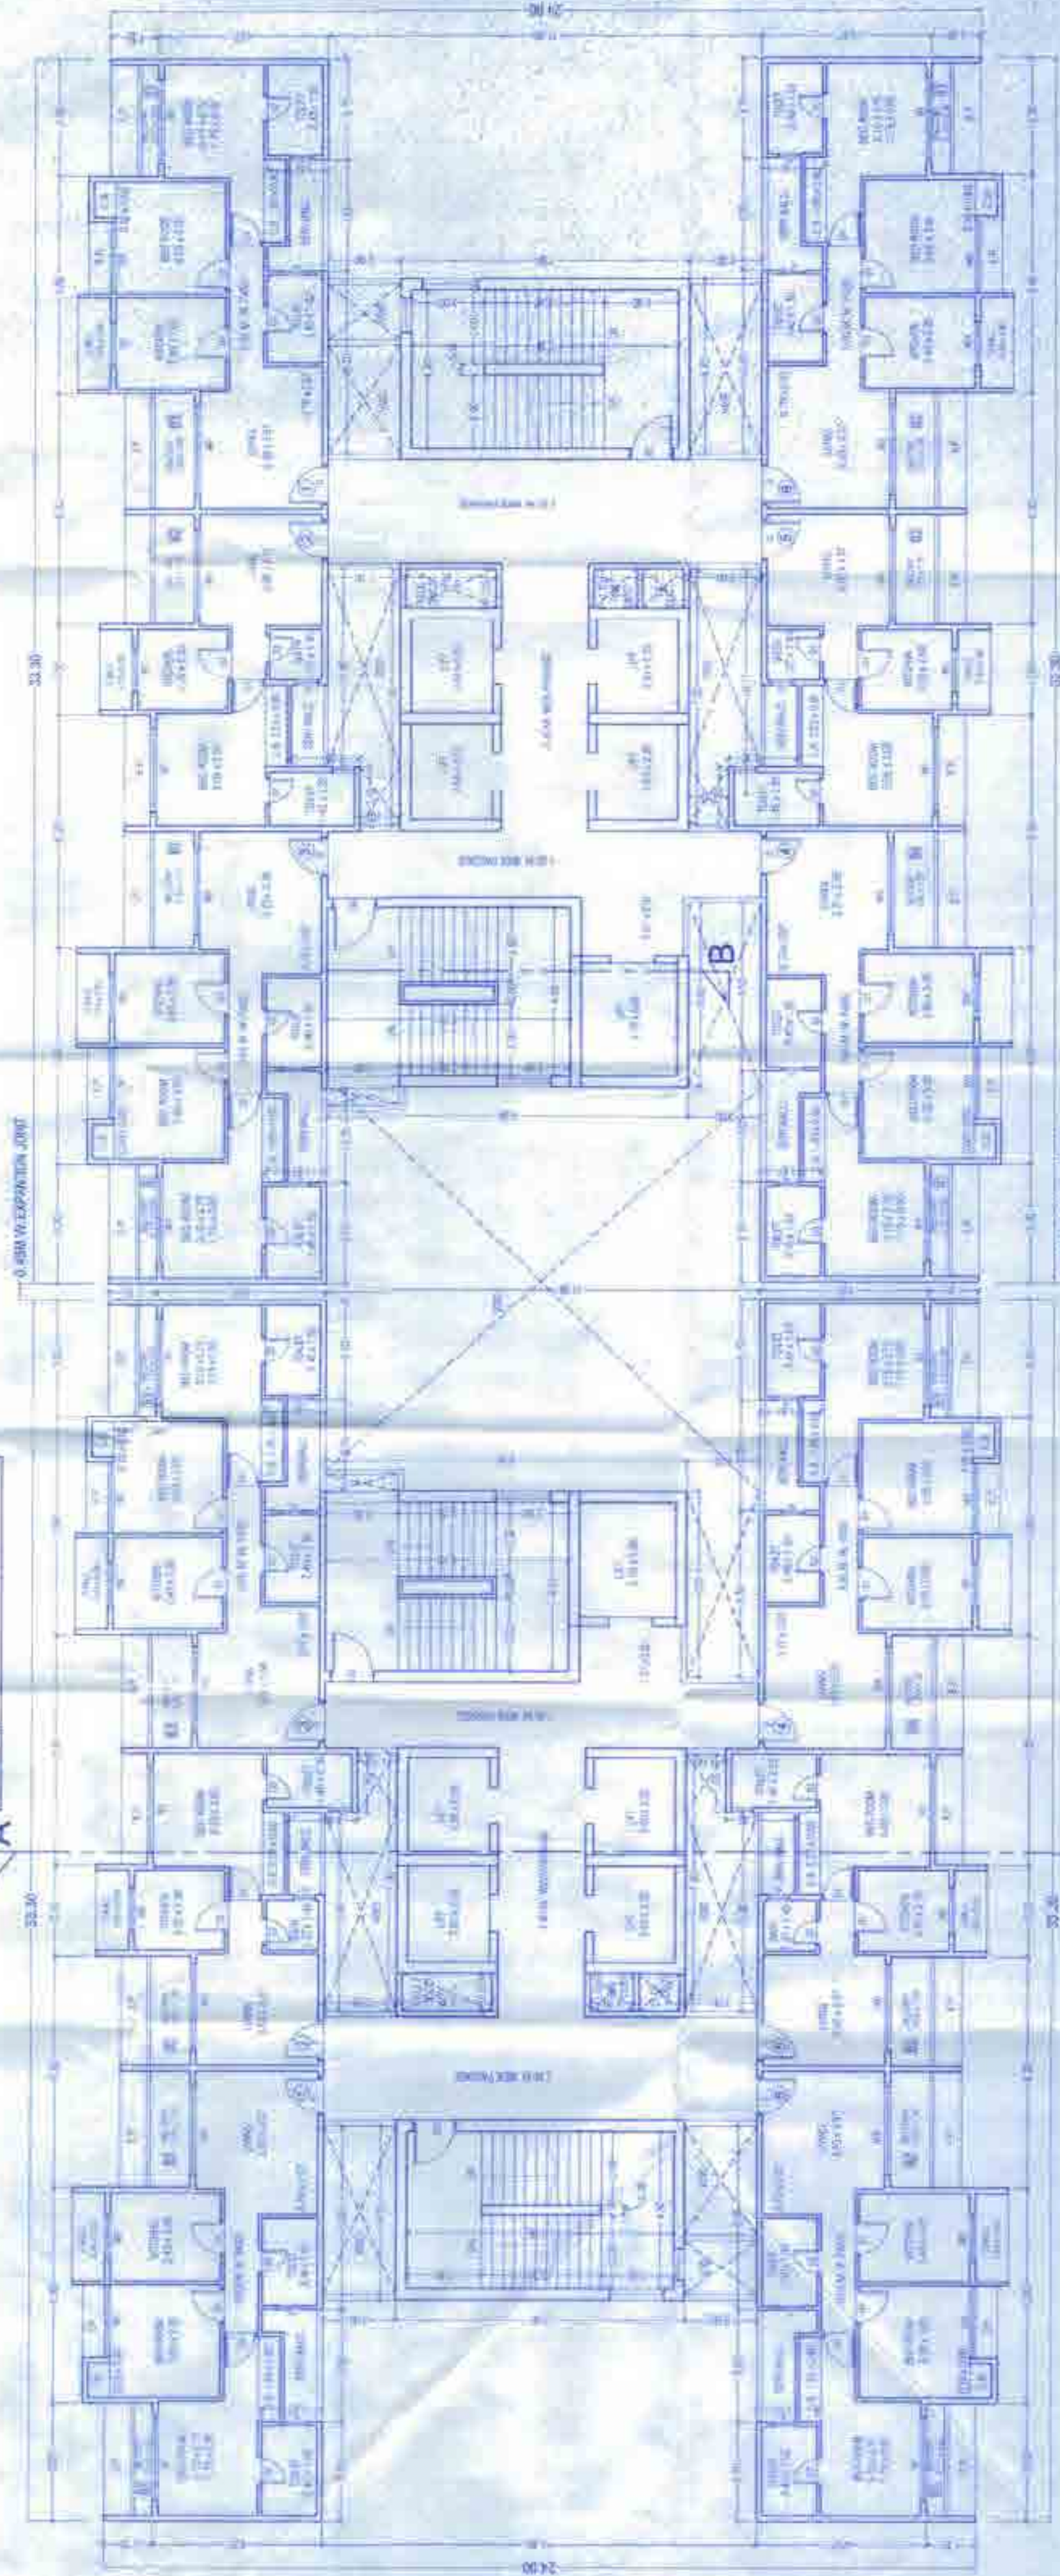

TYPICAL FLOOR PLAN (BLDG-A & B)
(2ND, 3RD, 5TH TO 7TH, 8TH TO 12TH &
14TH TO 17TH FLOOR)
SCALE = 1:100

DESCRIPTION OF PROPOSAL & PROPERTY
HIGH RESIDENTIAL (REAR) ON THE PLOT BEHIND THE
PLOT NO. 1 OF VILLAGE WADWA, PALAKKAD DISTRICT, KERALA

NAME & SIGN. OF OWNER

FX XLO MACHINE TOOLS LIMITED

[Signature]

FX XLO MACHINE TOOLS LIMITED

[Signature]

HASHI DESHAWARI

ASSISTANT
[Signature]

DATE: 20/11/2021
PAGE: 4/9


CONTENTS OF SHEET

BLDG. TYPE - A & B
REFUGEE FLOOR PLAN OF BLDG. A & B
BUILT-UP AREA CALC. & AREA CALC.

STAMP OF APPROVAL OF PLANS

Approved
Plans are approved subject to conditions
Prescribed in Planning No. 17, 50/2/2004/17
Micro-Order 2551/18, dated 12/03/18
Design Engineer
(1803)
Tunc Municipal Corporation
The City of Tunc

2018
2019
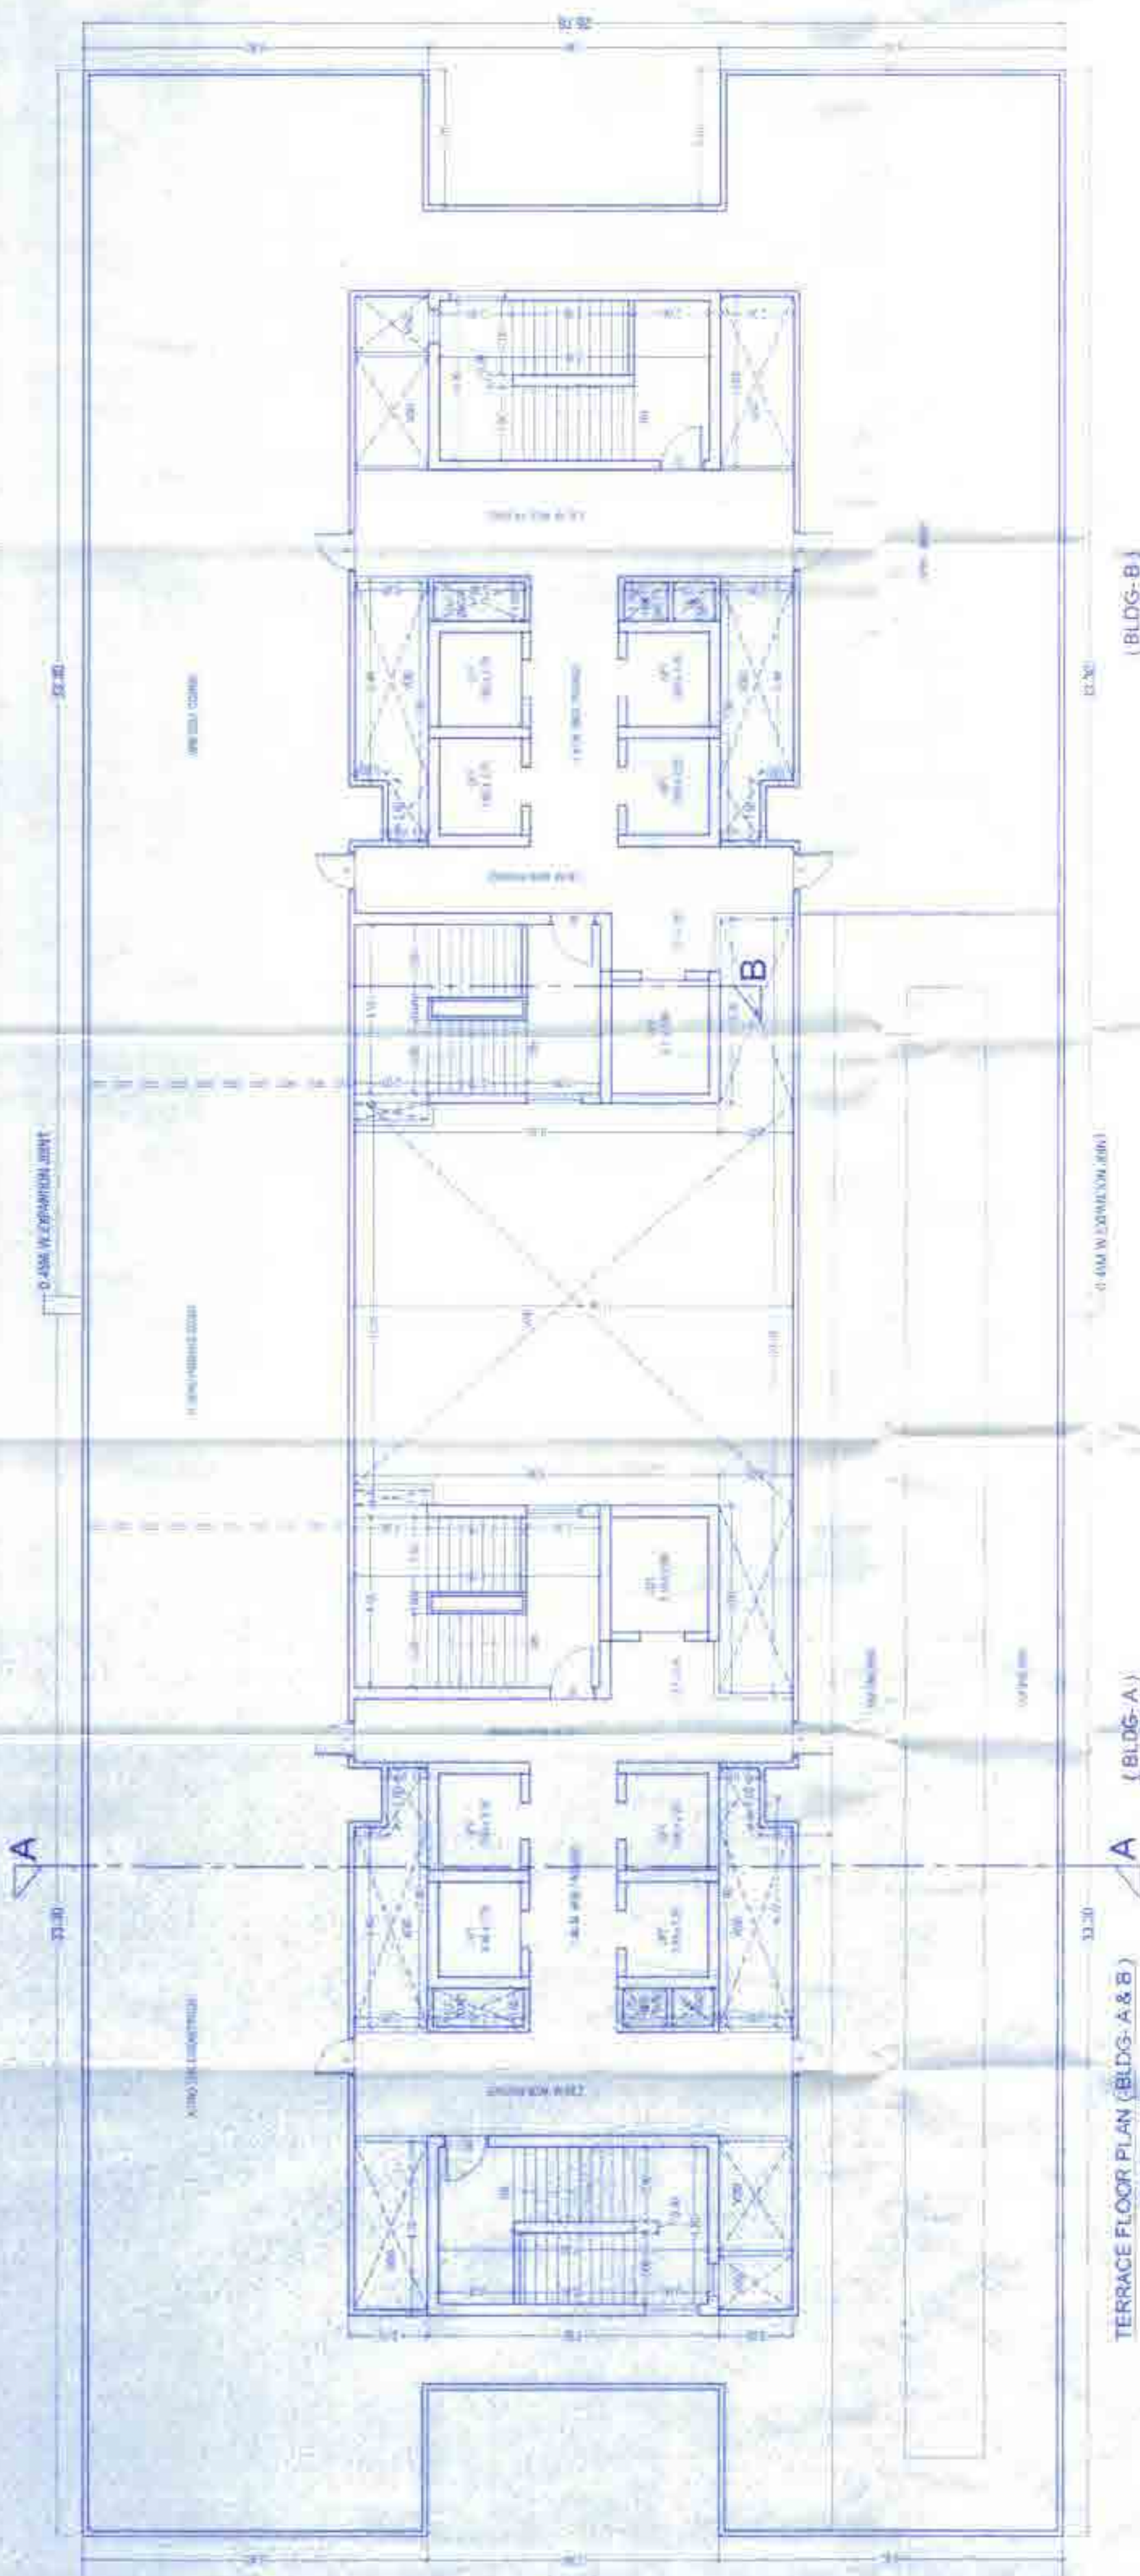

3. BIG TYPE — 14 pt. or larger
H. I. J. K. SUMMERY IS ALSO SEE SUMMARY
C. E. F. I. J. K. SUMMERY IS ALSO SEE SUMMARY

STAMP OF APPROVAL OF PLANS


 Praveen Engineer
 (TSE)
 Thane Municipal Corporation
 The City of Thane


FOR THE RECORD
 1998-1999
 1999-2000
 2000-2001
 2288-2289
 2289-22



DESCRIPTION OF PROPOSAL & PROPERTY

NAME & SIGN OF OWNER

for XI-2 MACHINE TOOLS LIMITED
Beck's!
Authorized Signatures

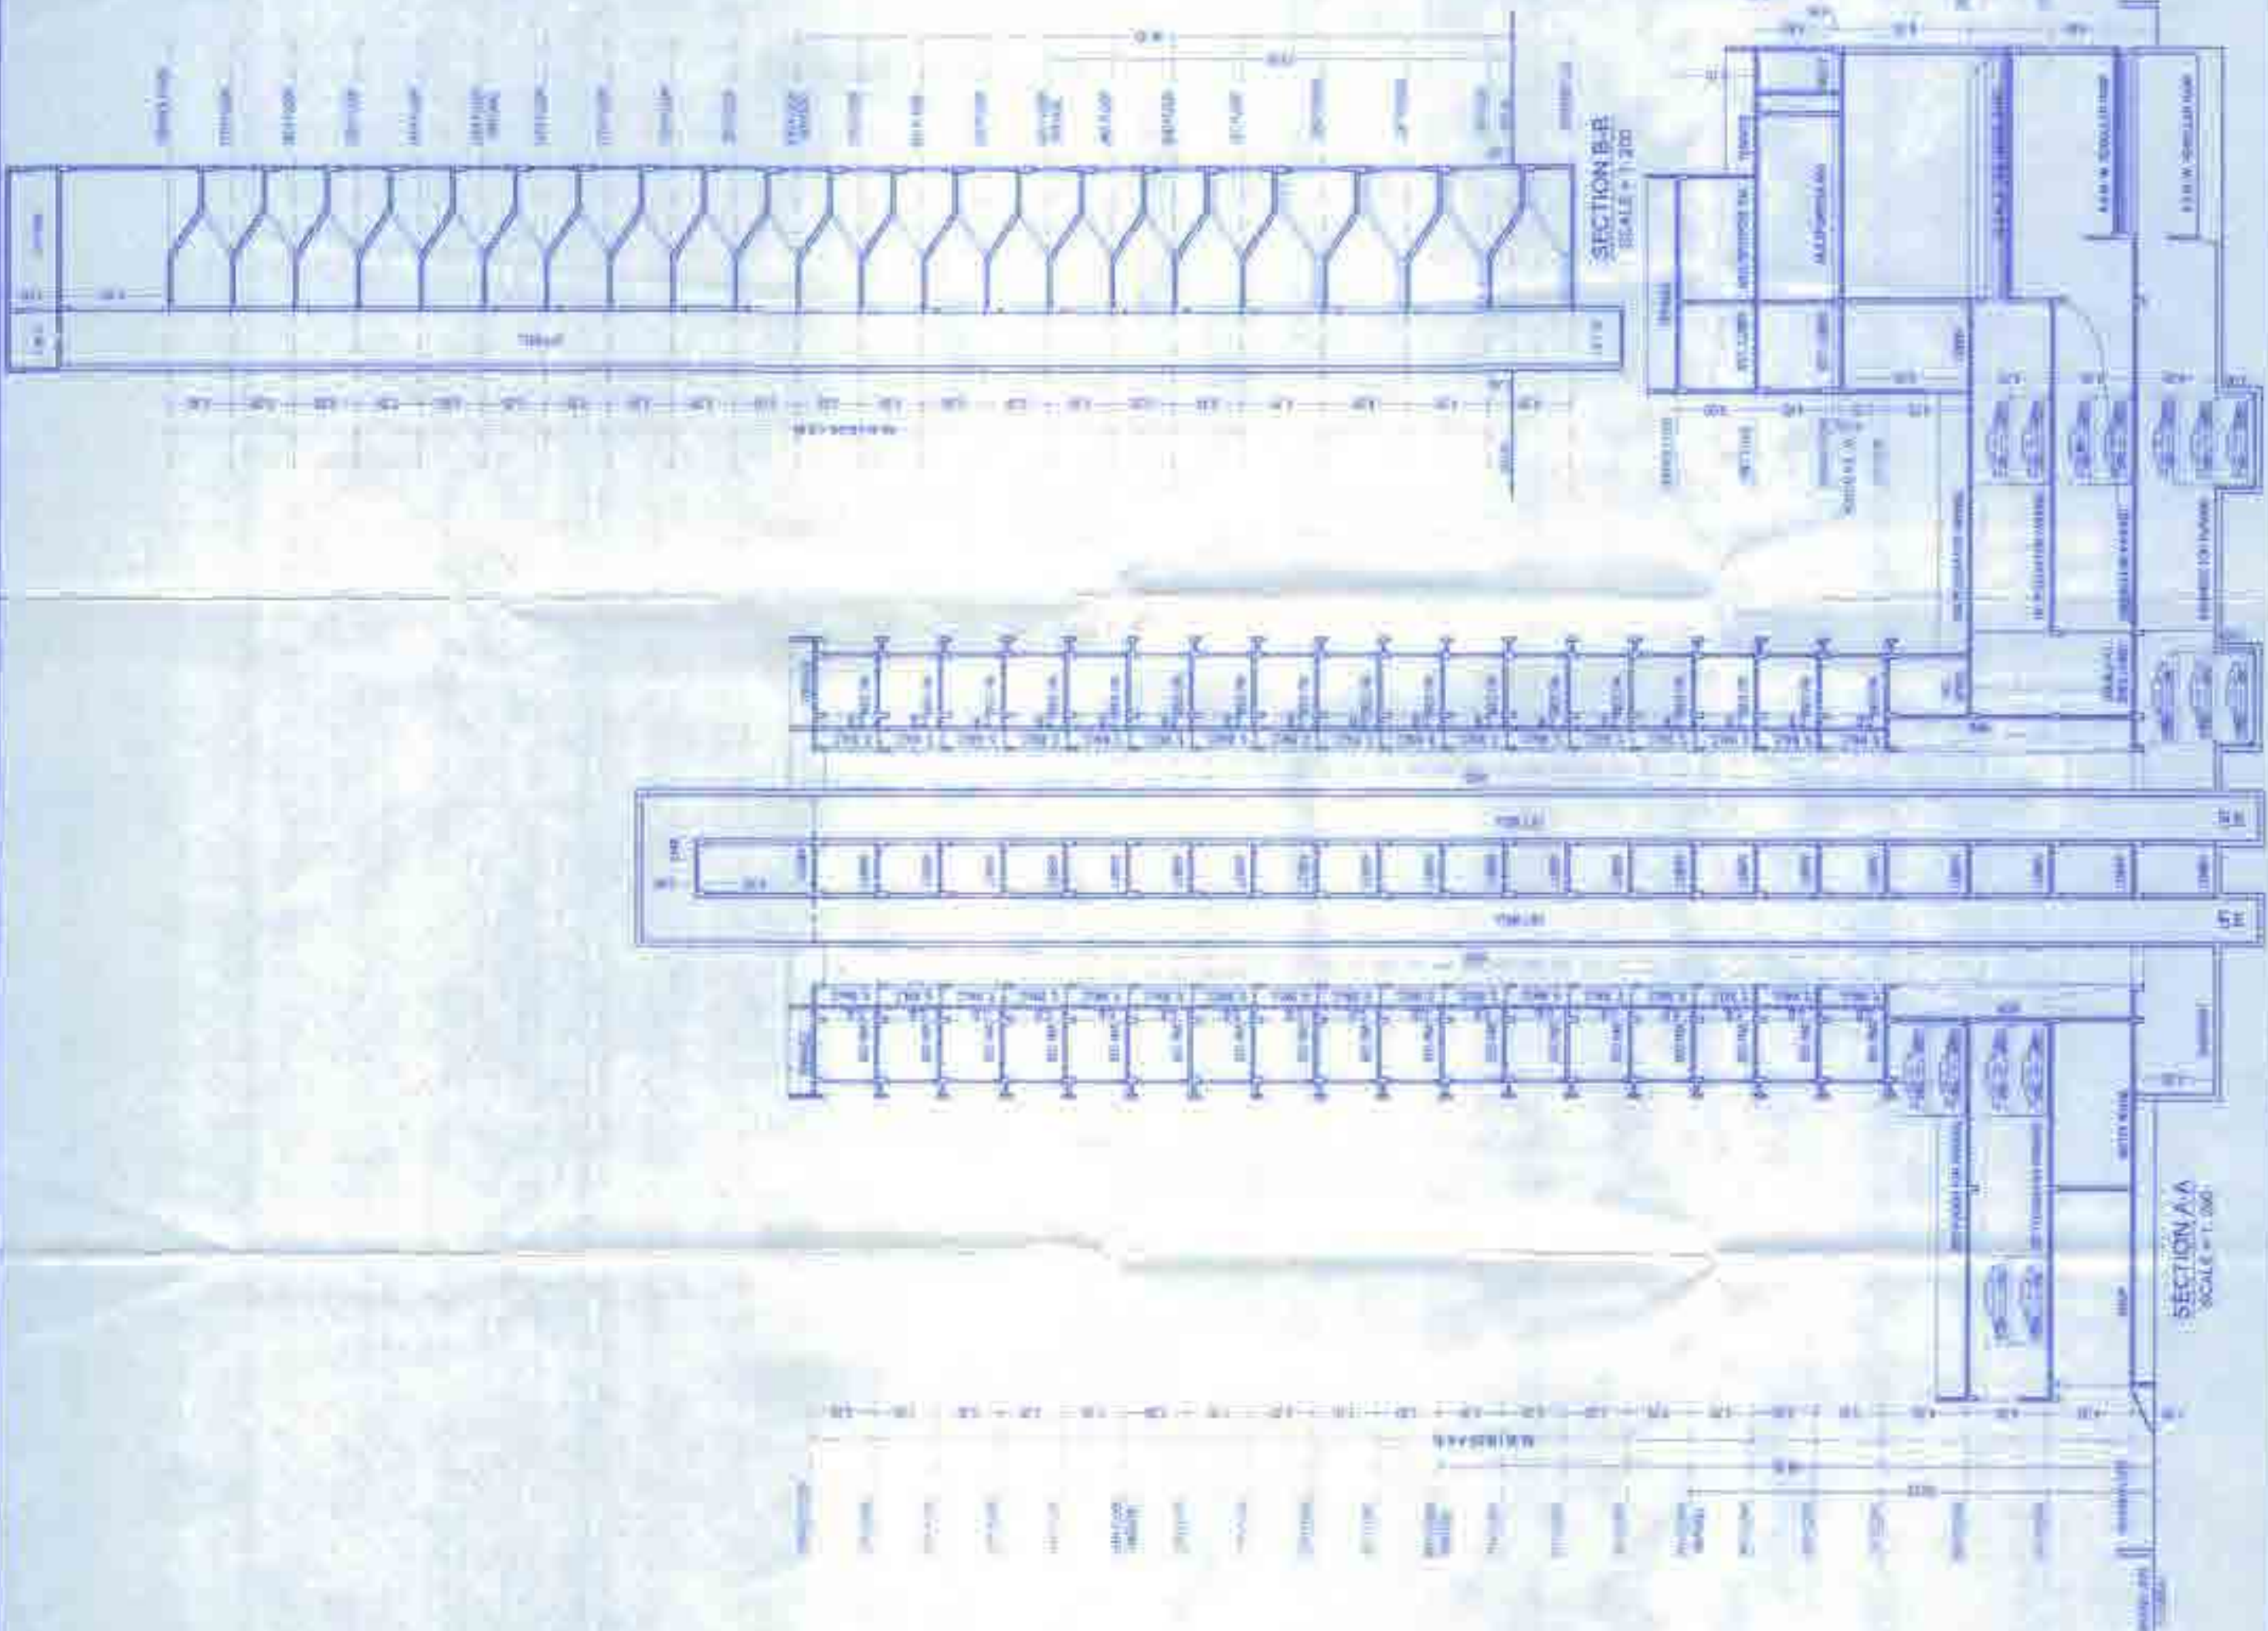[illegible][illegible][illegible]

CONSTRUCTION AREA		SUMMARY (BLOG- C)	
	EXPENSES	REVENUE	TOTAL
ADDITIONAL WORK	\$100.00	\$100.00	\$0.00
MATERIALS	\$100.00	\$100.00	\$0.00
LABOR	\$100.00	\$100.00	\$0.00
EQUIPMENT	\$100.00	\$100.00	\$0.00
PERMITS	\$100.00	\$100.00	\$0.00
INSURANCE	\$100.00	\$100.00	\$0.00
PROFESSIONAL FEES	\$100.00	\$100.00	\$0.00
OTHER	\$100.00	\$100.00	\$0.00
TOTAL	\$700.00	\$700.00	\$0.00

BUILT-UP SUMMARY (BLGS: A)									
ITEM NO.	DESCRIPTION	UNIT	QTY	PRICE	AMOUNT	TOTAL	PERCENTAGE	REMARKS	DATE
1	Excavation	m³	100	100	10000	10000	100%		10/10/20
2	Backfill	m³	100	100	10000	10000	100%		10/10/20
3	Concrete	m³	100	100	10000	10000	100%		10/10/20
4	Reinforcement	m³	100	100	10000	10000	100%		10/10/20
5	Formwork	m²	100	100	10000	10000	100%		10/10/20
6	Paint	m²	100	100	10000	10000	100%		10/10/20
7	Labour	m³	100	100	10000	10000	100%		10/10/20
8	Material	m³	100	100	10000	10000	100%		10/10/20
9	Transport	m³	100	100	10000	10000	100%		10/10/20
10	Other	m³	100	100	10000	10000	100%		10/10/20
11	Excavation	m³	100	100	10000	10000	100%		10/10/20
12	Backfill	m³	100	100	10000	10000	100%		10/10/20
13	Concrete	m³	100	100	10000	10000	100%		10/10/20
14	Reinforcement	m³	100	100	10000	10000	100%		10/10/20
15	Formwork	m²	100	100	10000	10000	100%		10/10/20
16	Paint	m²	100	100	10000	10000	100%		10/10/20
17	Labour	m³	100	100	10000	10000	100%		10/10/20
18	Material	m³	100	100	10000	10000	100%		10/10/20
19	Transport	m³	100	100	10000	10000	100%		10/10/20
20	Other	m³	100	100	10000	10000	100%		10/10/20

[illegible]

NAME	POSITION	AGE	RELATION
JOHN	MANAGER	35	BOSS
JANE	CLERK	28	EMPLOYEE
BOB	CLERK	30	EMPLOYEE
ALICE	CLERK	25	EMPLOYEE

CONTENTS OF SHEET

BUILDING NO. 5
PROPOSED FLOOR PLAN, TYPICAL FLOOR PLAN, REFUSE FLOOR
PLAN OF BLDG. 5, SECTION 5/1
BUILT UP AREA, 200.00 SQ. M.

STAMP OF APPROVAL OF PLANS

Approved by
[Signature]
Project Engineer
[Signature]
The City of Thane

Stamp of Approval
[Signature]
The City of Thane



CONSTRUCTION
AREA SUMMARY
BLDG. 5

NO.	DESCRIPTION	AREA (SQ. M.)
1	Ground Floor	100.00
2	Typical Floor (1st to 14th)	100.00
3	Refuse Floor (8th & 12th)	100.00
4	Total	300.00



AREA DIAG. FOR GROUND FLOOR
BLDG. 5 SCALE = 1:200

NO.	DESCRIPTION	AREA (SQ. M.)
1	Ground Floor	100.00
2	Typical Floor (1st to 14th)	100.00
3	Refuse Floor (8th & 12th)	100.00
4	Total	300.00

REFUSE FLOOR PLAN (BLDG-5)
(8TH & 12TH FLOOR)
SCALE = 1:100



7/1

7/2

CONTENTS OF SHEET


STAMP OF APPROVAL OF PLANS

Agreement
Plans are approved subject to conditions
prescribed in Permit No. VP 5041018417.
Approved by 253718, dated 12/03/18.

Deputy Engineer

Thane Municipal Corporation
The City of Thane

सायबानि

There are two separate issues. One is the fact that the Commission has not yet received the necessary information from the Member States to enable it to make a final decision on the matter. The other is the fact that the Commission has not yet received the necessary information from the Member States to enable it to make a final decision on the matter.



DESCRIPTION OF PROPOSAL & PROPERTY

PROF. ALBERTO DEL MONTE, **DIRETTORE GENERALE DELL'ISTITUTO ITALIANO DI SCIENZE E LETTERE**


NAME & SIGN OF OWNER

FOR XCD MACHINE TOOLS LIMITED

Authorised Signatories:

ELECTRIC


Name: _____
 Roll No: _____
 Date: _____
 Page: _____

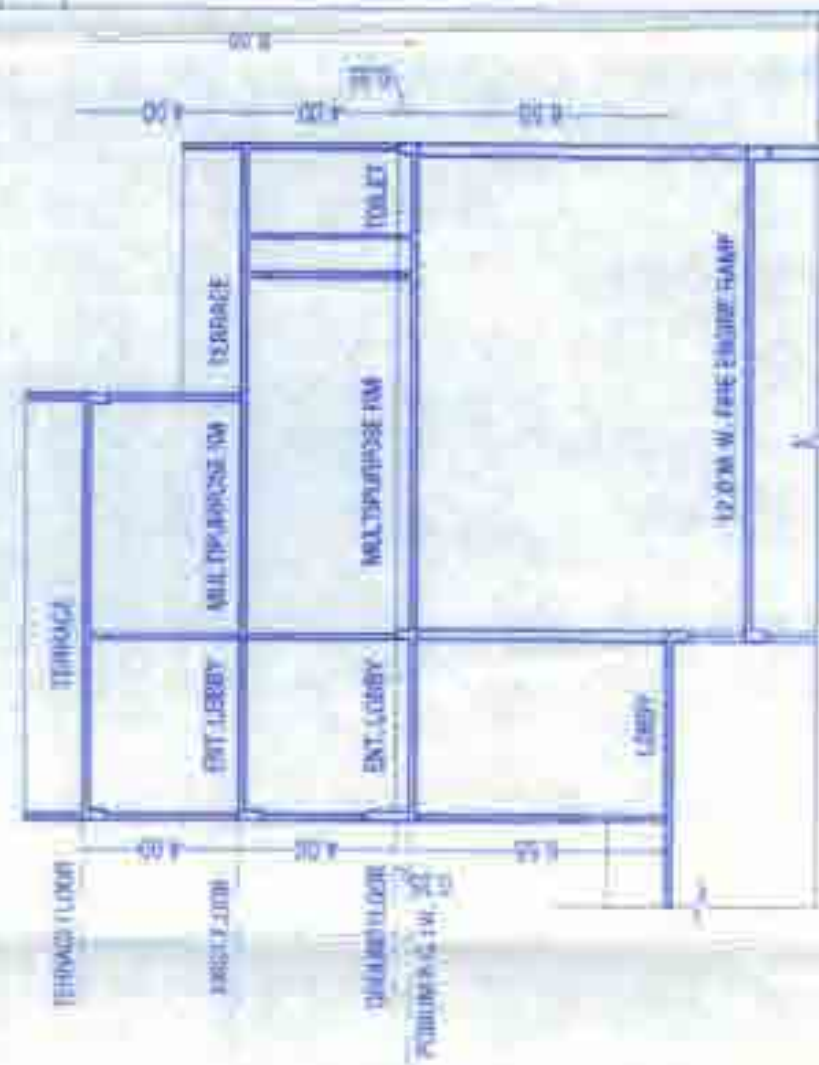


STATION AT X-X
CLUBHOUSE SCOUT - 1 200

BUILT-UP AREA SUMMARY	
11 ROOMS	1100 SQ.
GRABBER T1 CODE	102223
1ST FLOOR	62347
1100 SQ. BUILT-UP AREA	1100 SQ.


NEED N.G. 30% FOR NET PLOT	
5347 04 N 50S	1000 76 50 MT
PROPOSED CUB. HOUSE AREA	1000 76 50 MT
TOTAL NEED CUB. HOUSE AREA	1000 76 50 MT
100% OF 1000 76 50 (PROPOSED N.G.)	
TOTAL, PROPOSED CUB. HOUSE AREA	1000 76 50 MT
NEED CUB. HOUSE AREA	1000 76 50 MT
ON EXISTING LOT 200 100 20 1000 76 50	
PROPOSED CUB. HOUSE AREA	1000 76 50 MT
ON EXISTING LOT 200	
NEED CUB. HOUSE AREA	1000 76 50 MT
ON 1ST FLOOR 50 00 1000 76 50	
PROPOSED CUB. HOUSE AREA	50 00 1000 76 50 MT
ON 1ST FLOOR	

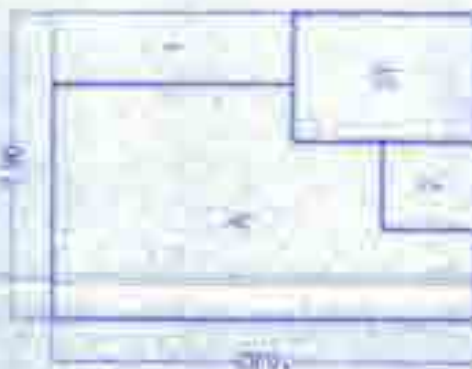APPLICABLE FOR 1ST FLOOR
CUBIC FEET SCALE = 1.00

1ST FLOOR BUILT UP AREA CALC.						
CLUB HOUSE						
	1	2	3	4	5	6
ITEMS	AREA	10.42	8	1		
		TOTAL AREA				
1	1.00	0.12	8	1		
2	2.25	0.40	8	1		
3	1.50	4.16	8	1		
4		TOTAL AREA	16.08			
5						
6						
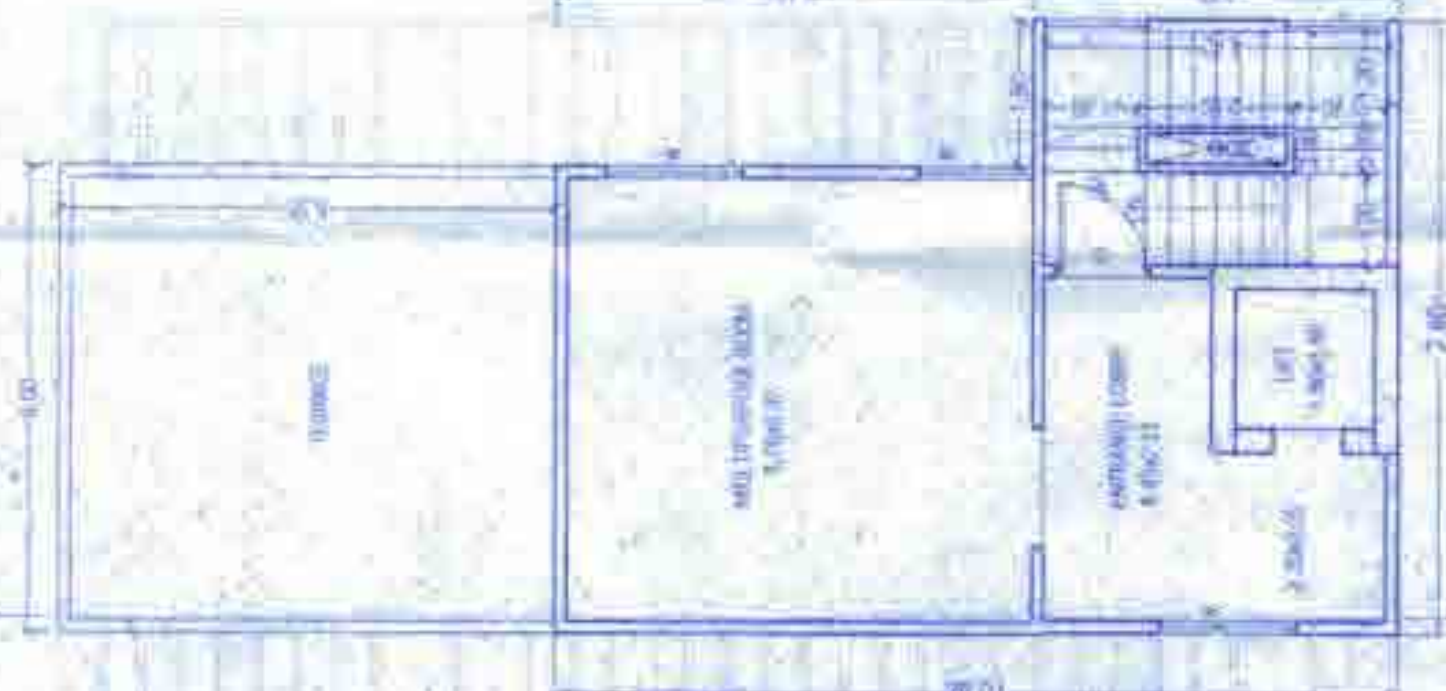


151 # FLOOR PLAN

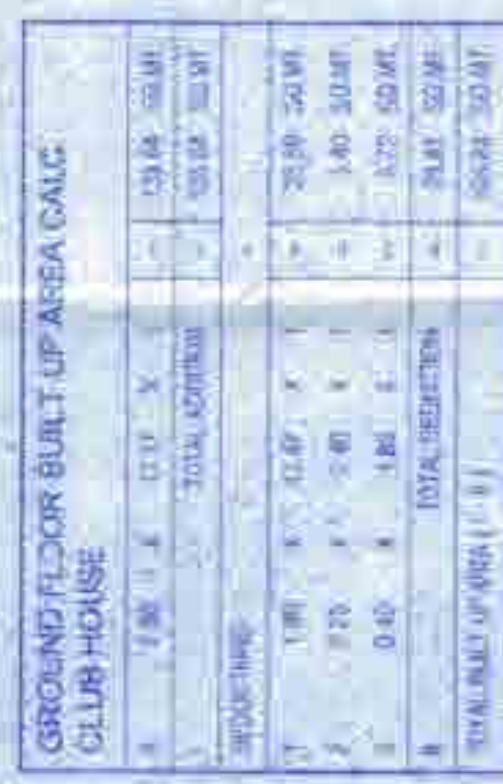

GROUND FLOOR BUILT UP AREA CALC
CLUB HOUSE



AREA Dwg. FOR GROUND FLOOR

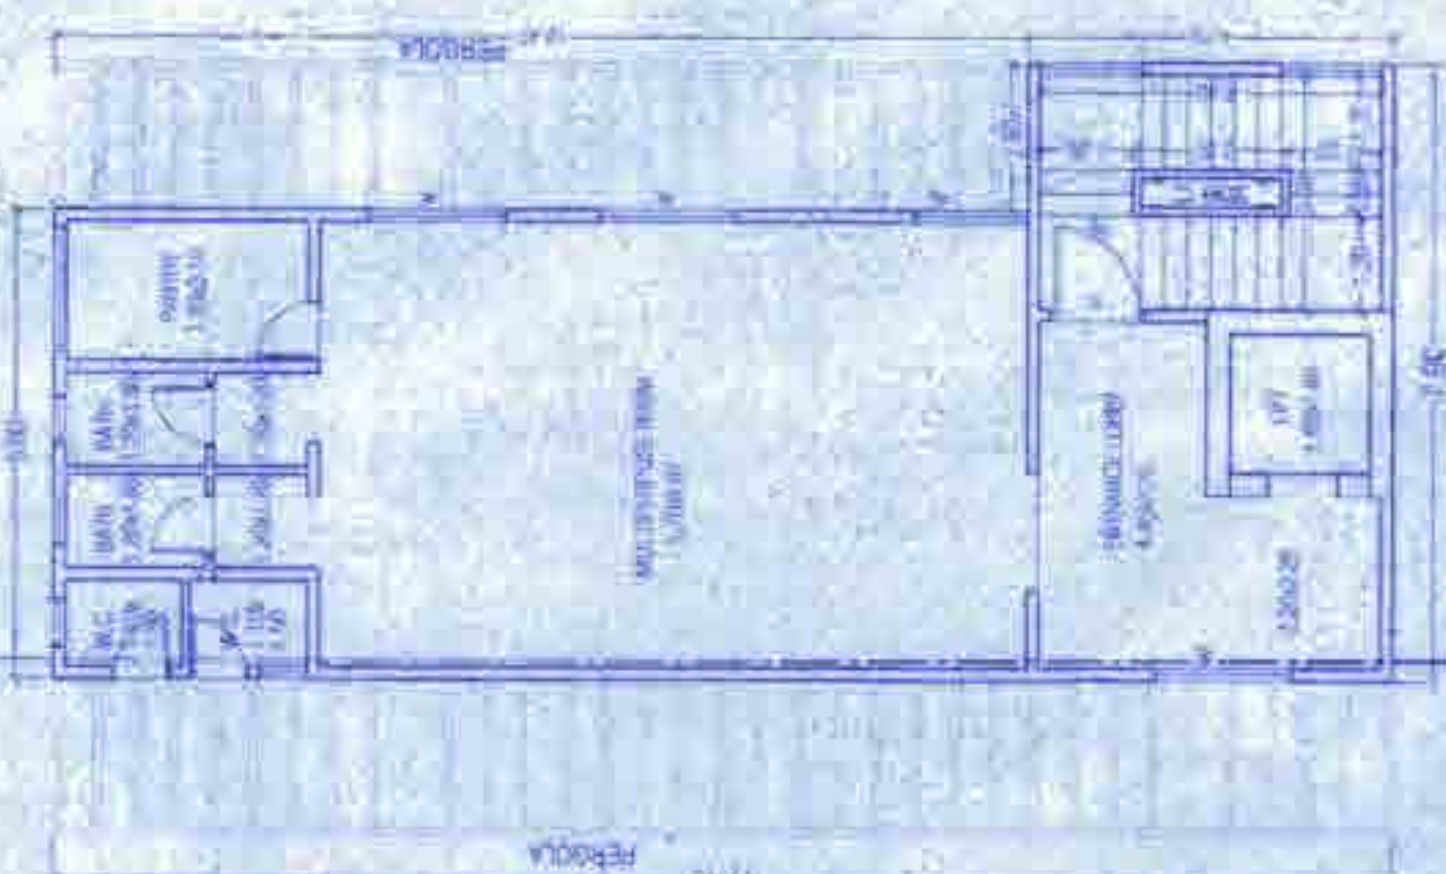

A GROUND FLOOR PLAN
DOUBLE SCALE - 1/8" = 1'-0"

