


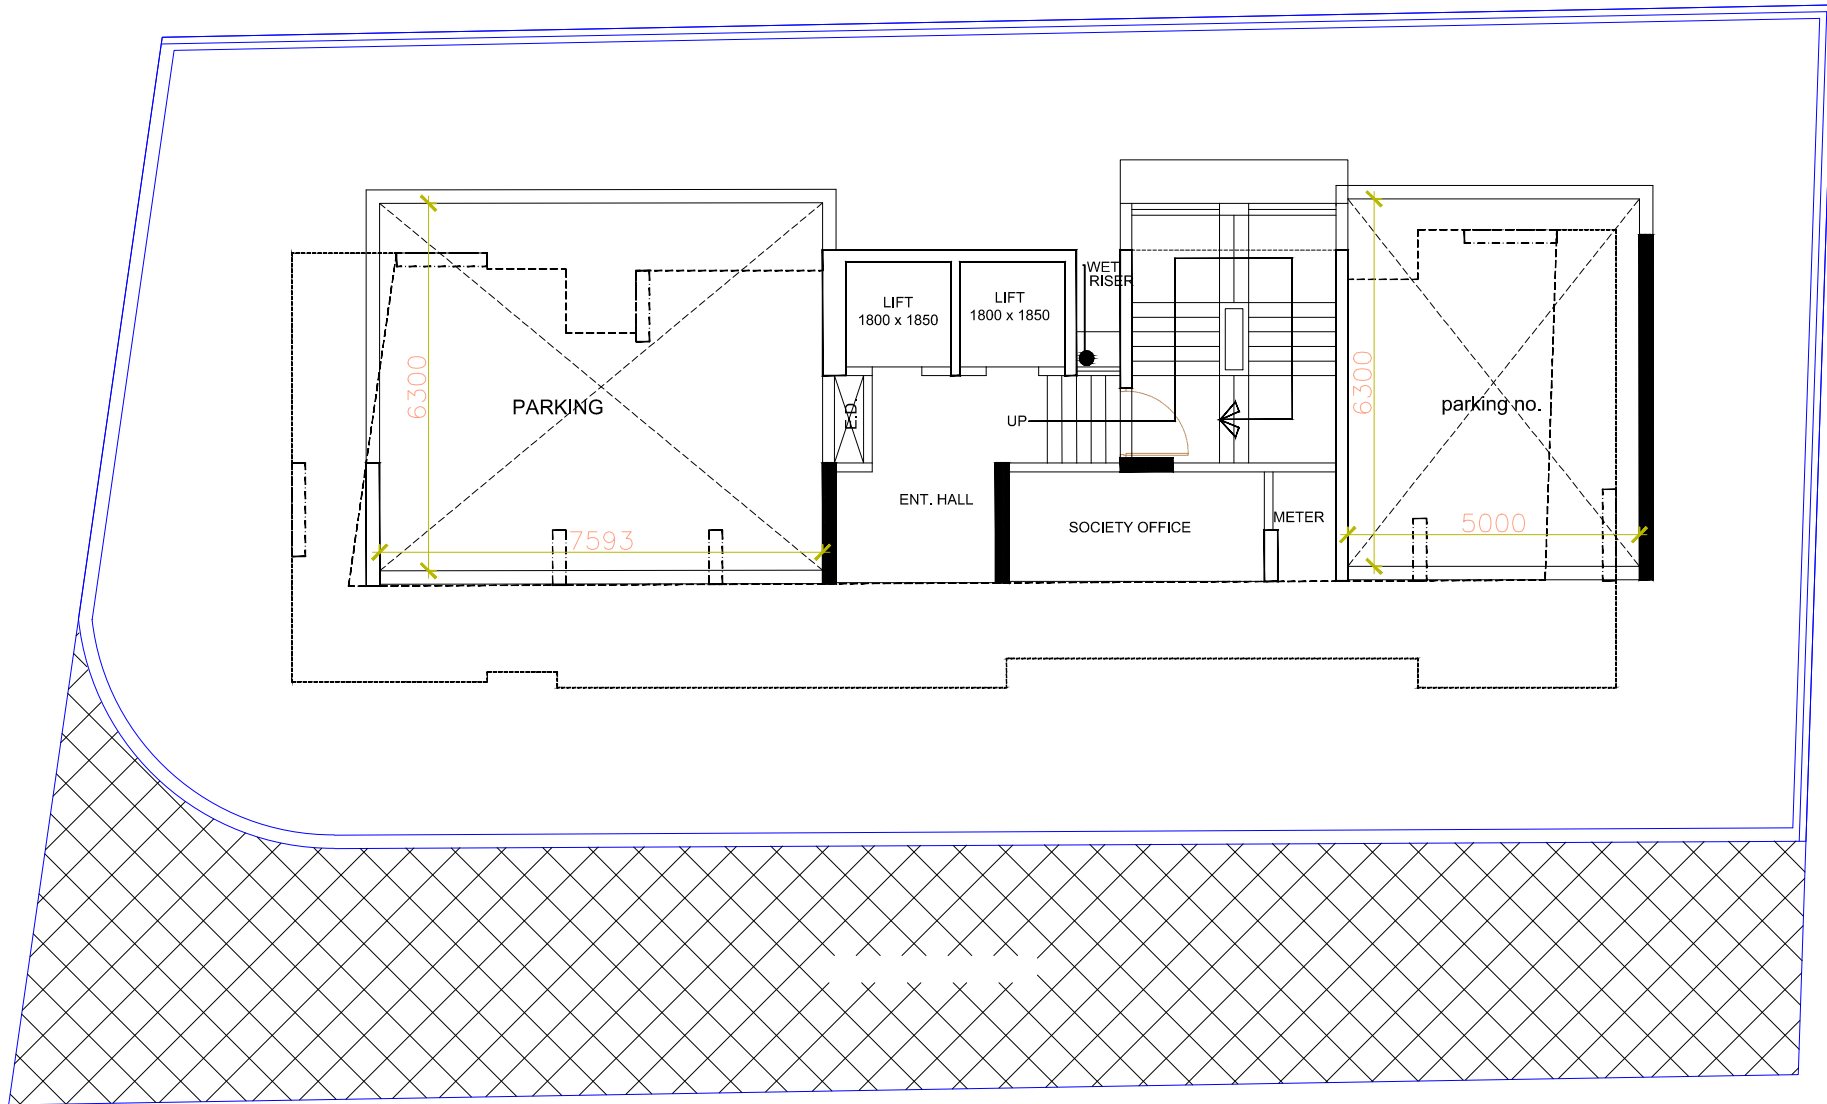


STILT FLOOR PLAN

**BALAJI ASSOCIATE**

**C.A. TO M/S, YASHASWINI CHS. LTD.**

**PROPOSED BUILDING ON PLOT NO, 71 - A BEARING CTS NO. 569  
- A OF VILLAGE CHEMBUR AT JUNCTION OF 18.00 M. WIDE  
PESTOM SAGAR ROAD NO, 2 & 9.15 M. WIDE EXISTING ROAD  
PESTOM SAGAR CHEMBUR, MUMBAI.**

PROPOSED AS PER NEW DCR 2034

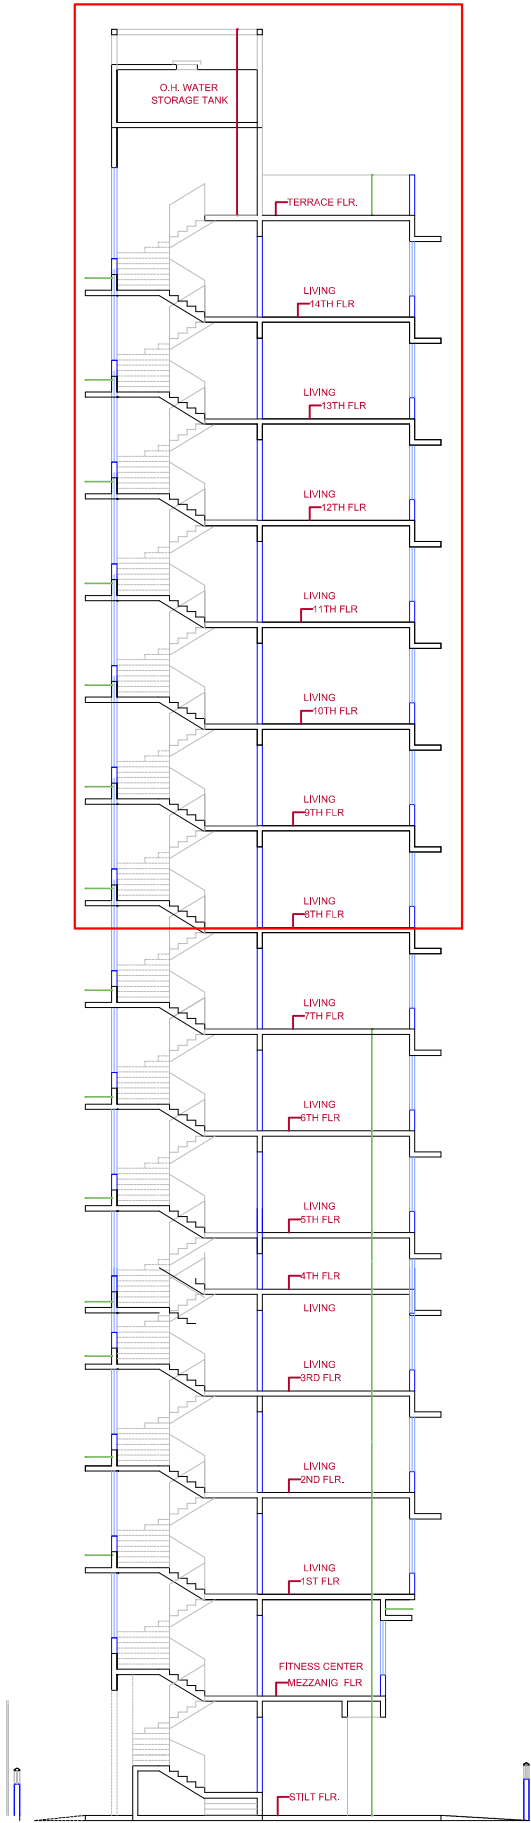

SECTION 'B' - 'B'

SCALE 1: 100

BALAJI ASSOCIATE  
C.A. TO M/S, YASHASWINI CHS. LTD.  
PROPOSED BUILDING ON PLOT NO, 71 - A  
BEARING CTS NO. 569 - A OF VILLAGE  
CHEMBUR AT JUNCTION OF 18.00 M. WIDE  
PESTOM SAGAR ROAD NO. 2 & 9.15 M.  
WIDE EXISTING ROAD PESTOM SAGAR  
CHEMBUR, MUMBAI.