


7TH FLOOR PLAN SCALE 1:100 VIEW A-A

SCHEDULE OF LIGHT & VENTILATION

Table with columns: ROOM, CARPET AREA, REQUIRED, PROVIDED. Lists requirements for Living, Study, Poojaram, Kit, Tol, and Balcony.

SCHEDULE OF DOORS & WINDOWS


Table with columns: TYPE, SIZE, DESCRIPTION. Lists specifications for doors (D, D1, D2) and windows (W, W1, W2, W3).

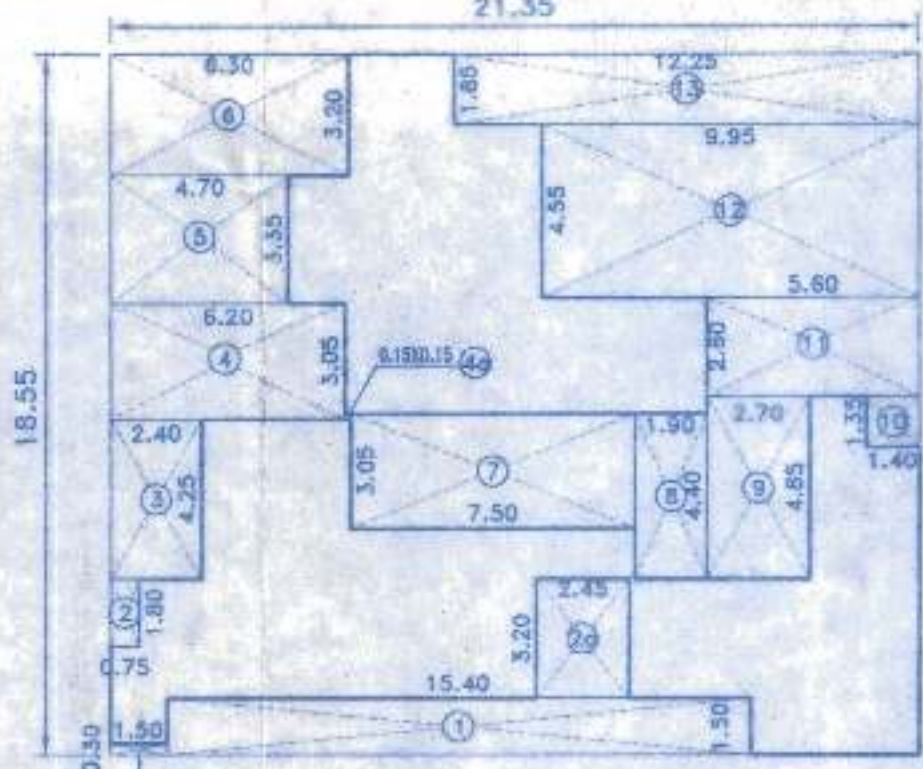

BUILT UP AREA DIAGRAM (7TH FLOOR) (RESIDENTIAL) SCALE 1:200

BUILT UP AREA CALCULATION OF (7TH FLOOR)


Calculation table for 7th floor showing rectangle area (396.04 SQMT), deductions for various rooms, and final built-up area (169.55 SQMT).

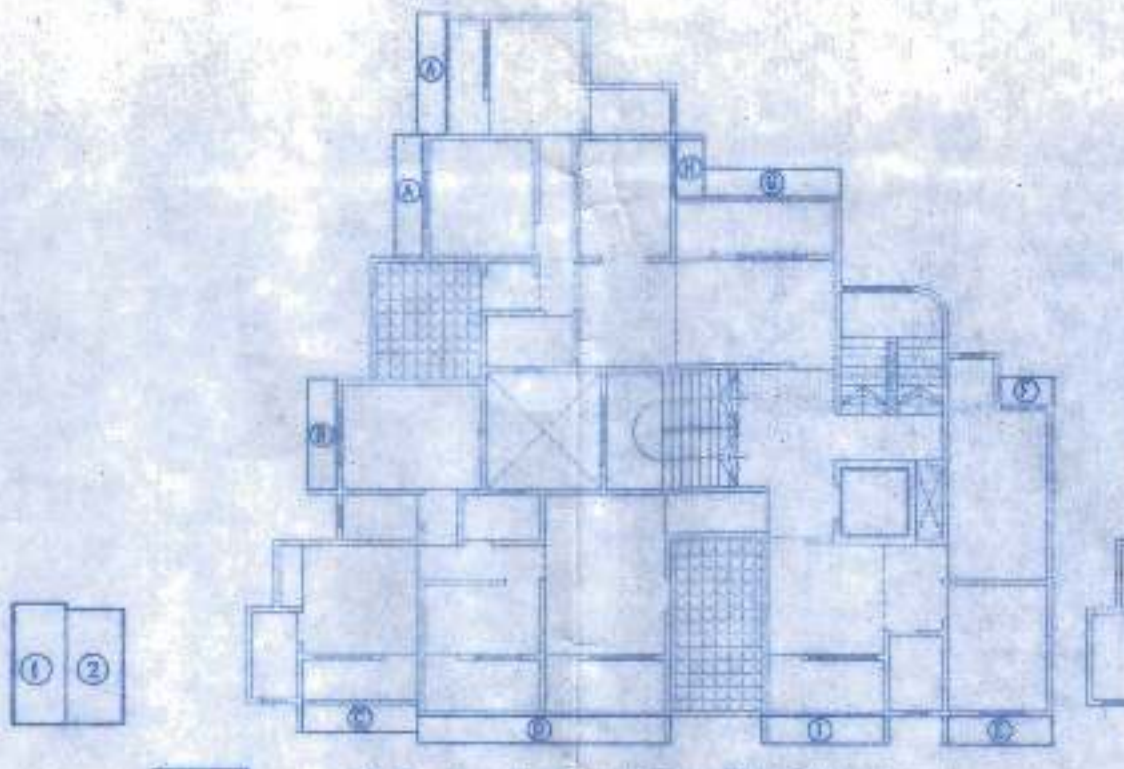

F.B. & D.B. AREA DIAGRAM (7TH FLOOR) SCALE 1:200

F.B. & D.B. AREA CALCULATION OF (7TH FLOOR)


Calculation table for F.B. & D.B. area of 7th floor, showing areas for various rooms and balconies, totaling 23.66 SQMT.

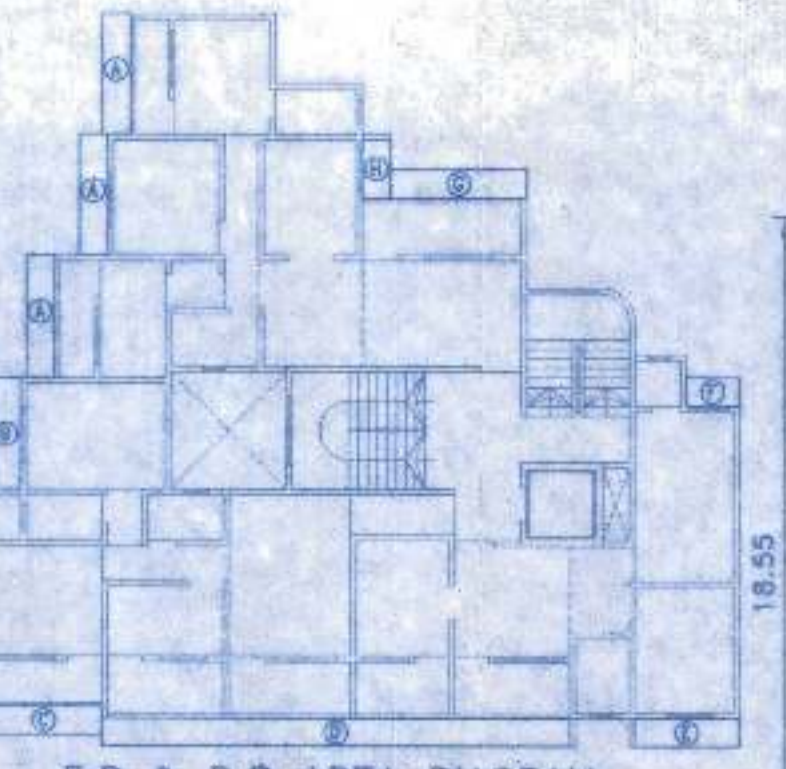

F.B. & D.B. AREA DIAGRAM (6TH FLOOR) SCALE 1:200

F.B. & D.B. AREA CALCULATION OF (6TH FLOOR)


Calculation table for F.B. & D.B. area of 6th floor, showing areas for various rooms and balconies, totaling 27.90 SQMT.

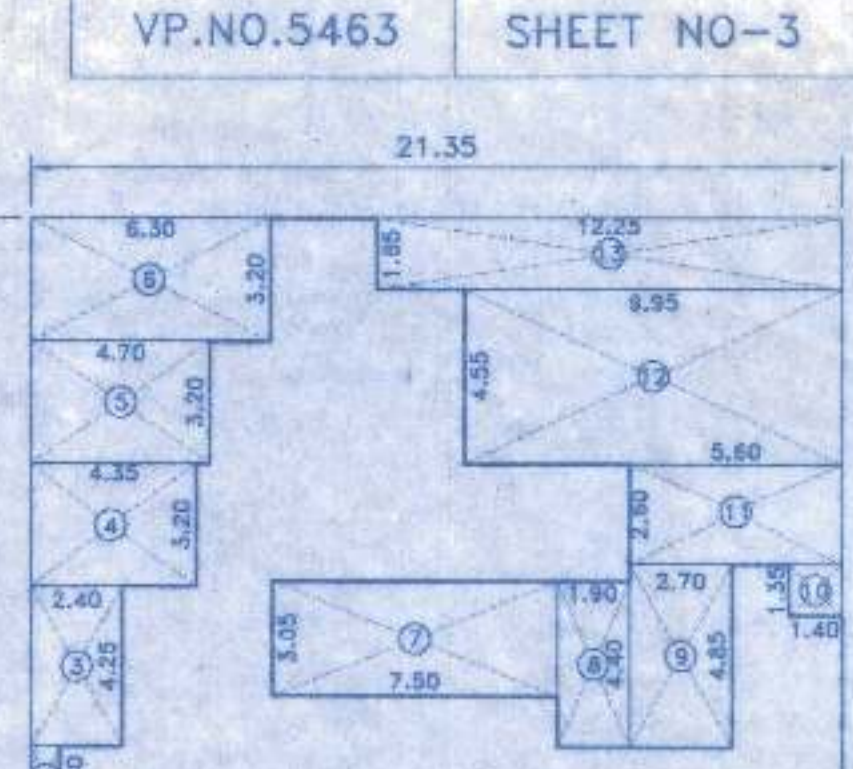

BUILT UP AREA DIAGRAM (3RD, 4TH, & 6TH FLOOR) (RESIDENTIAL) SCALE 1:200

BUILT UP AREA CALCULATION OF (3RD, 4TH, & 6TH FLOOR)

Calculation table for combined floors, showing rectangle area (596.04 SQMT), deductions, and final built-up area (183.11 SQMT).

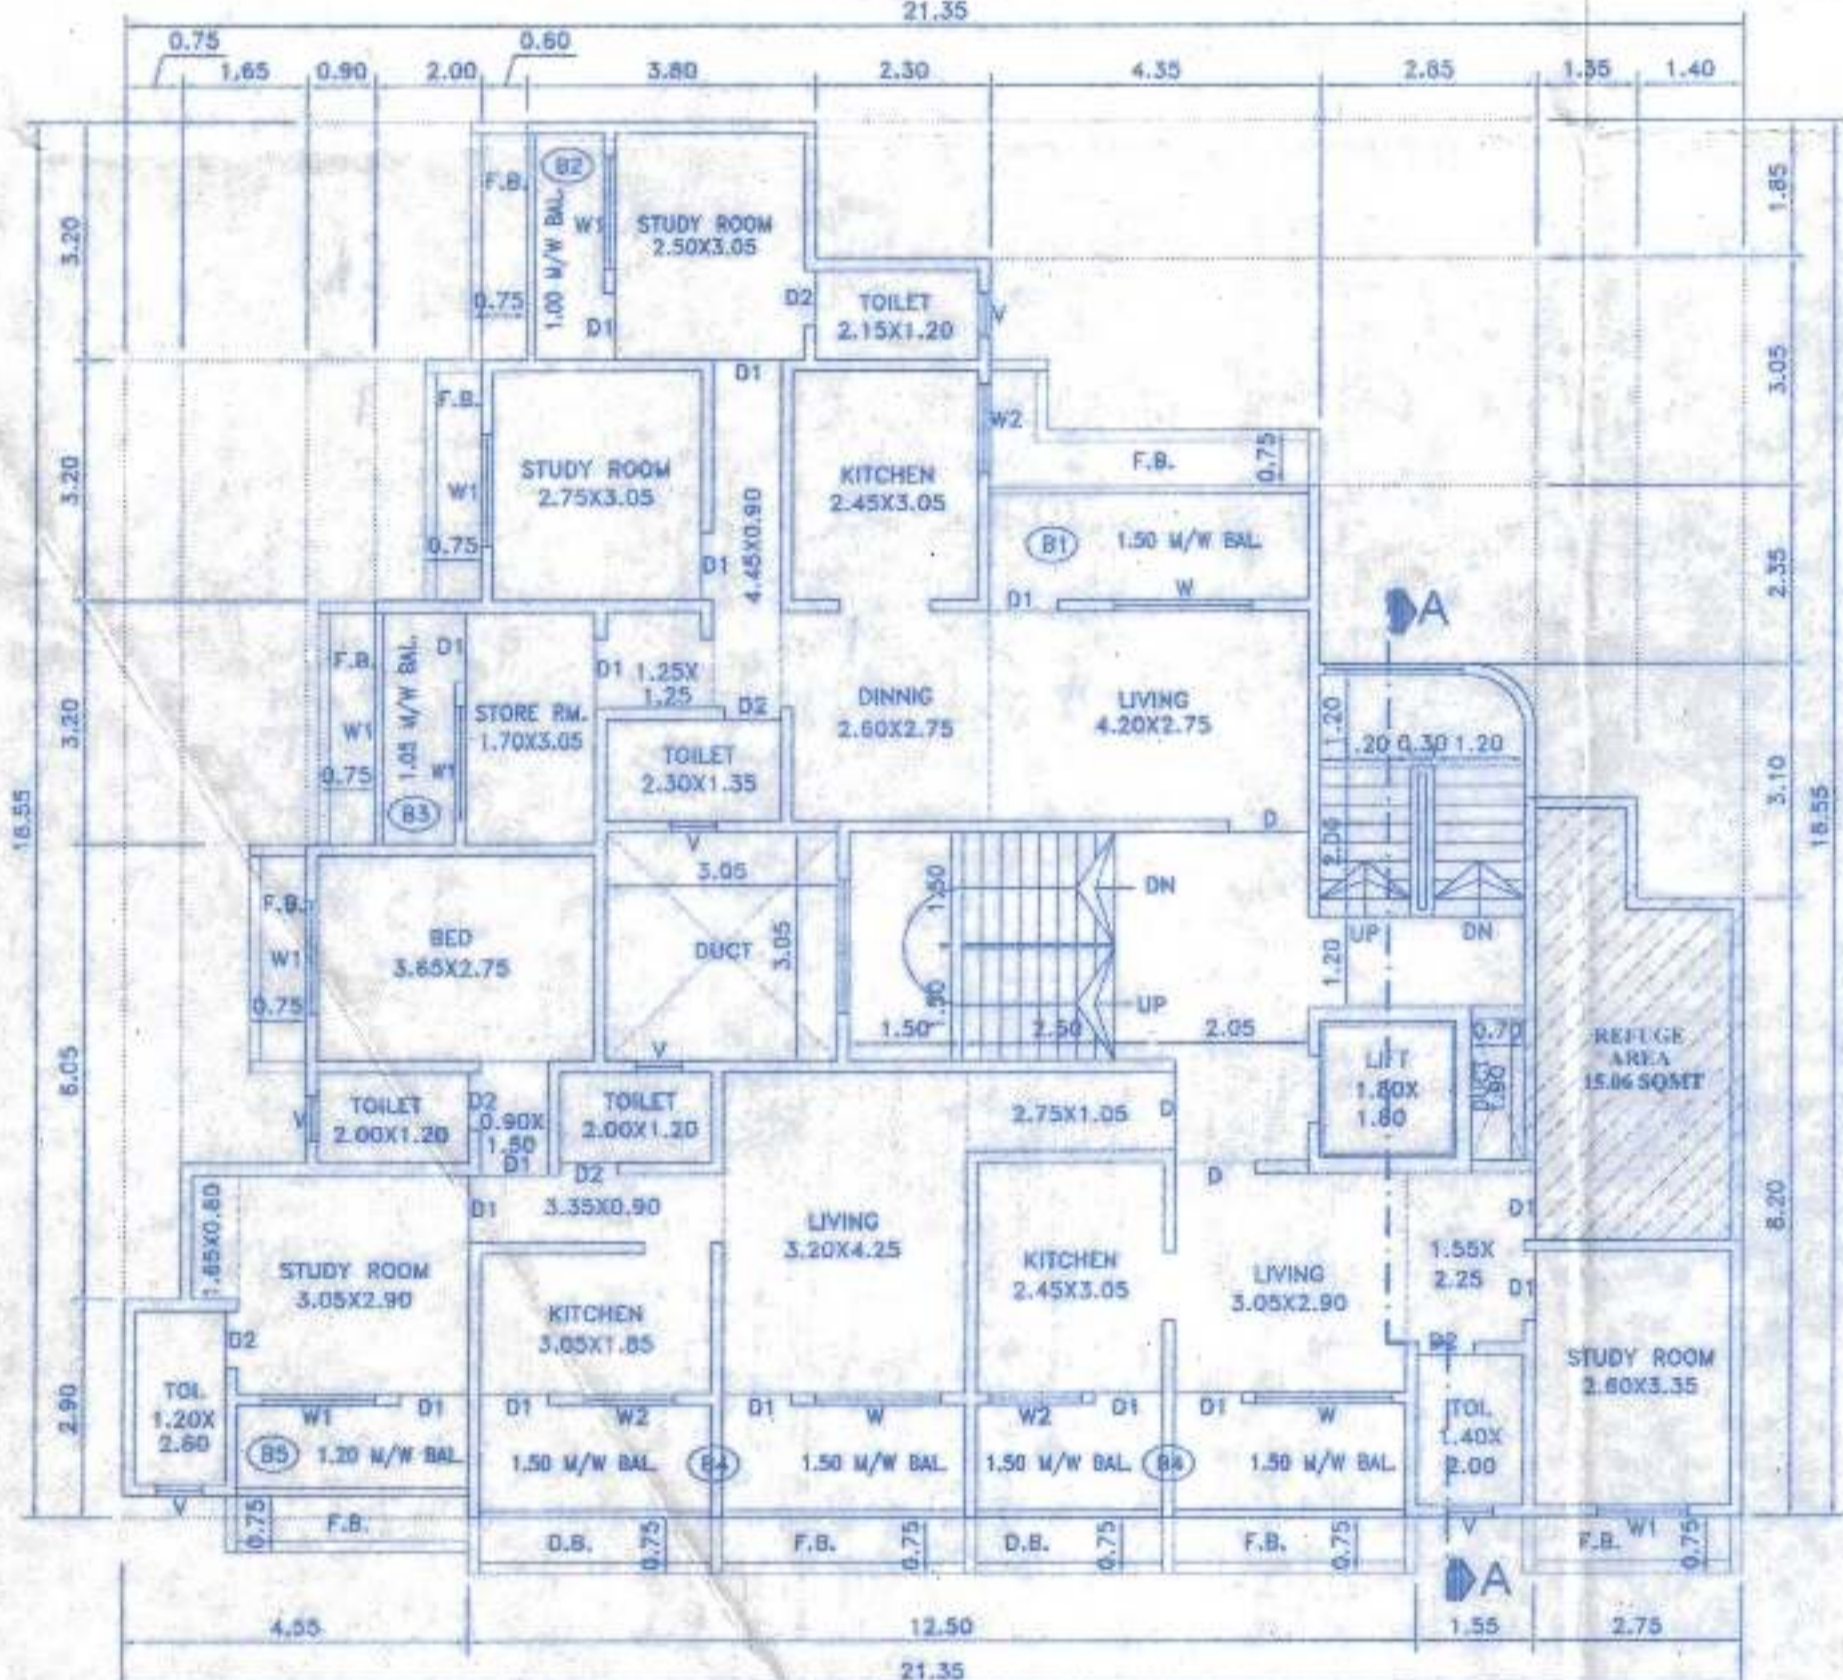


5TH FLOOR PLAN SCALE 1:100 VIEW A-A


BUILT UP AREA DIAGRAM (5TH FLOOR) (RESIDENTIAL) SCALE 1:200

BUILT UP AREA CALCULATION OF (5TH FLOOR)

Calculation table for 5th floor showing rectangle area (396.04 SQMT), deductions, and final built-up area (168.04 SQMT).

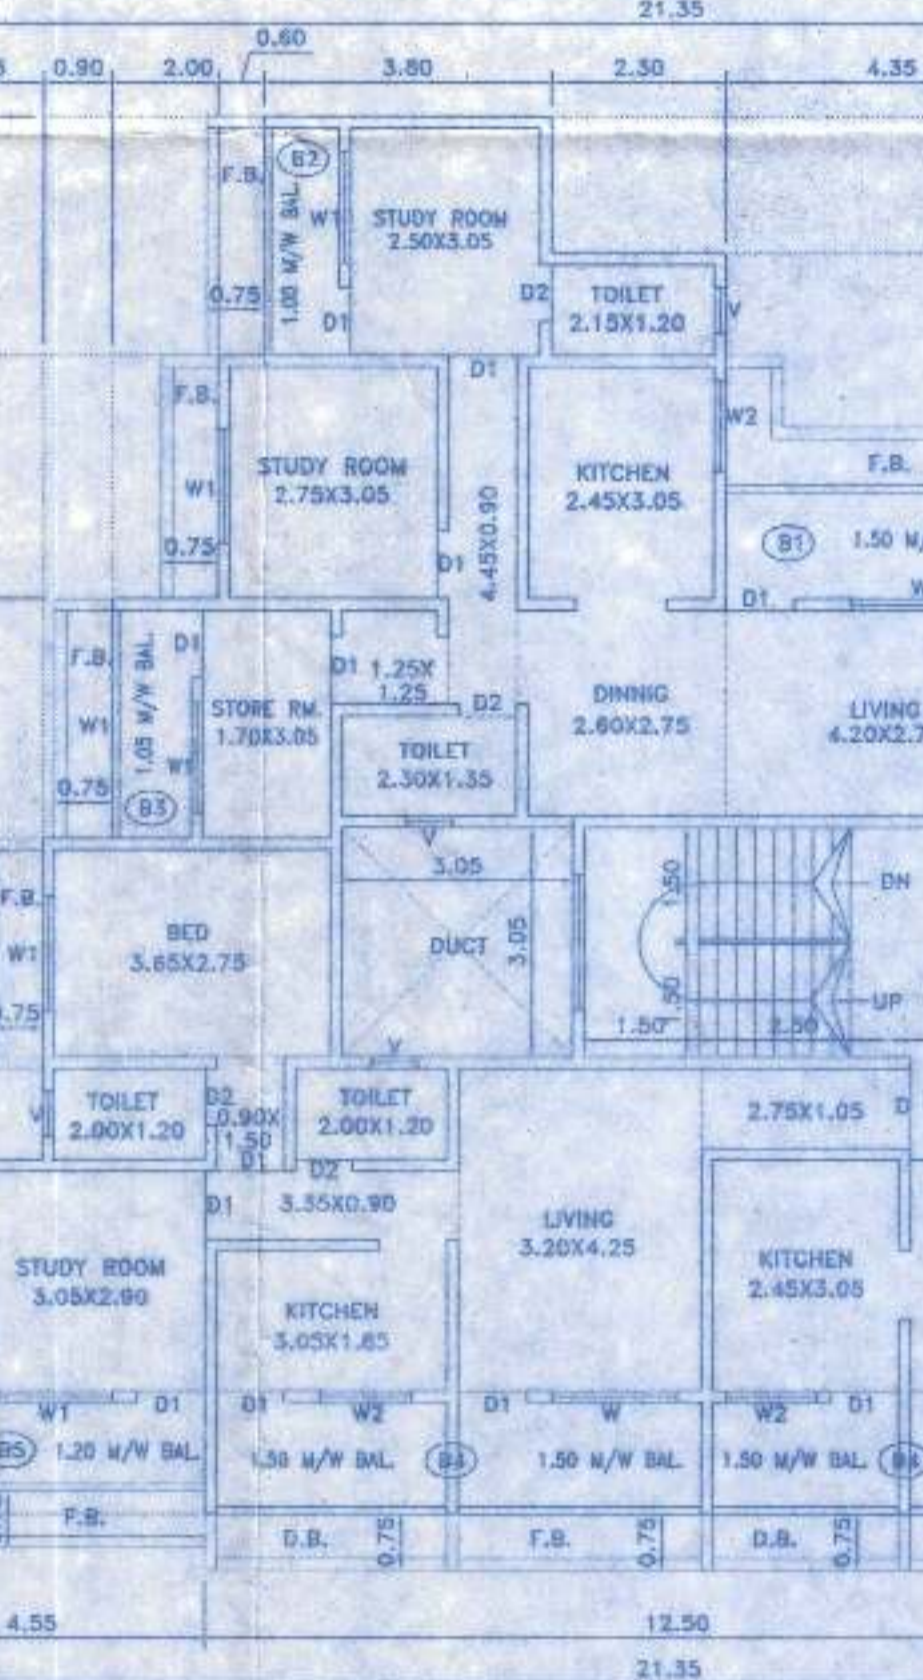


6TH FLOOR PLAN SCALE 1:100 VIEW A-A

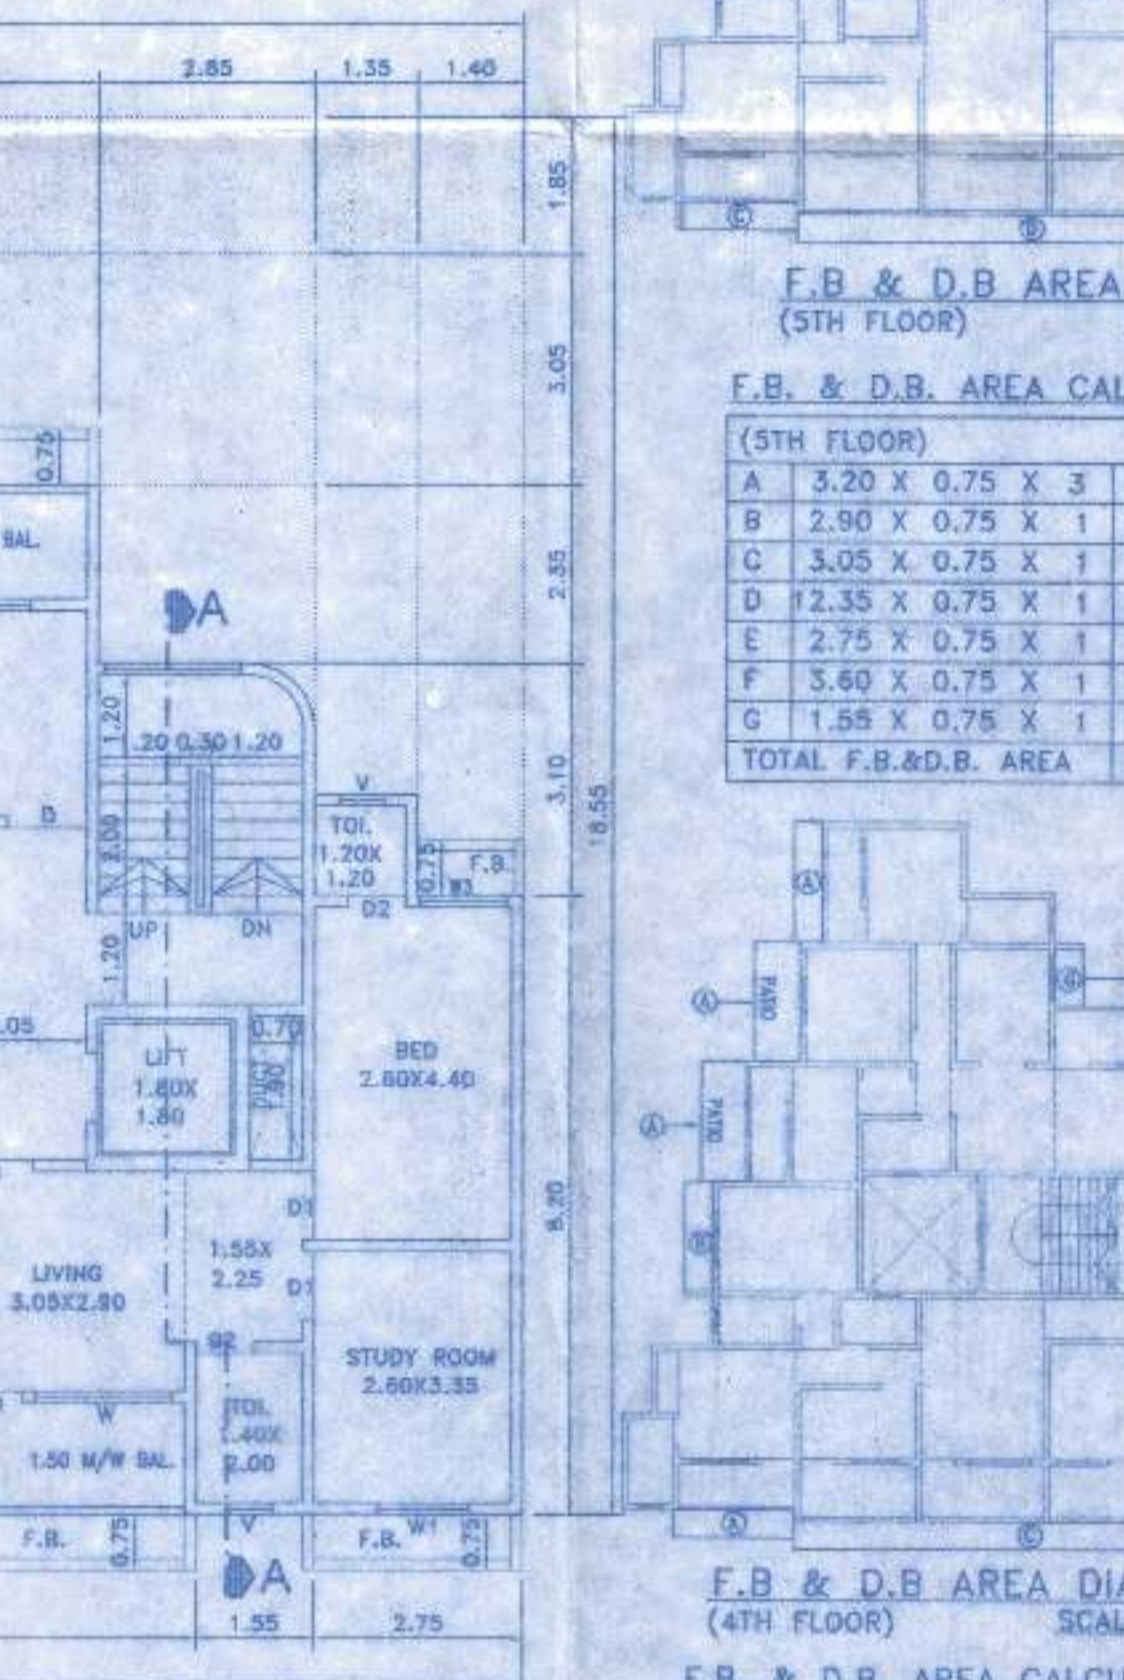

F.B. & D.B. AREA DIAGRAM (5TH FLOOR) SCALE 1:200

F.B. & D.B. AREA CALCULATION OF (5TH FLOOR)


Calculation table for F.B. & D.B. area of 5th floor, showing areas for various rooms and balconies, totaling 26.85 SQMT.

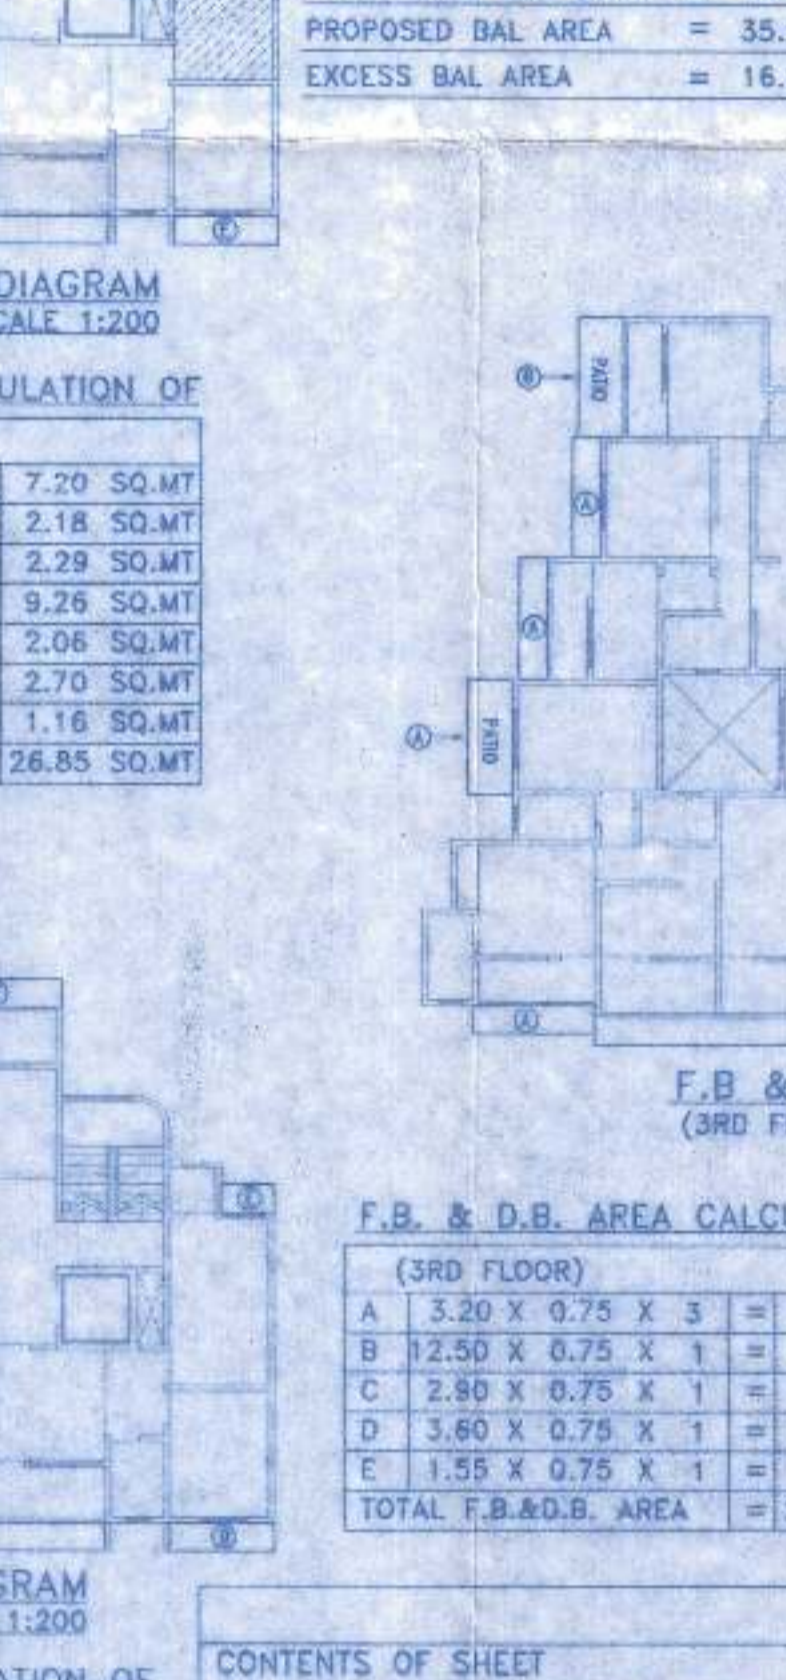

F.B. & D.B. AREA DIAGRAM (3RD FLOOR) SCALE 1:200

F.B. & D.B. AREA CALCULATION OF (3RD FLOOR)


Calculation table for F.B. & D.B. area of 3rd floor, showing areas for various rooms and balconies, totaling 22.60 SQMT.

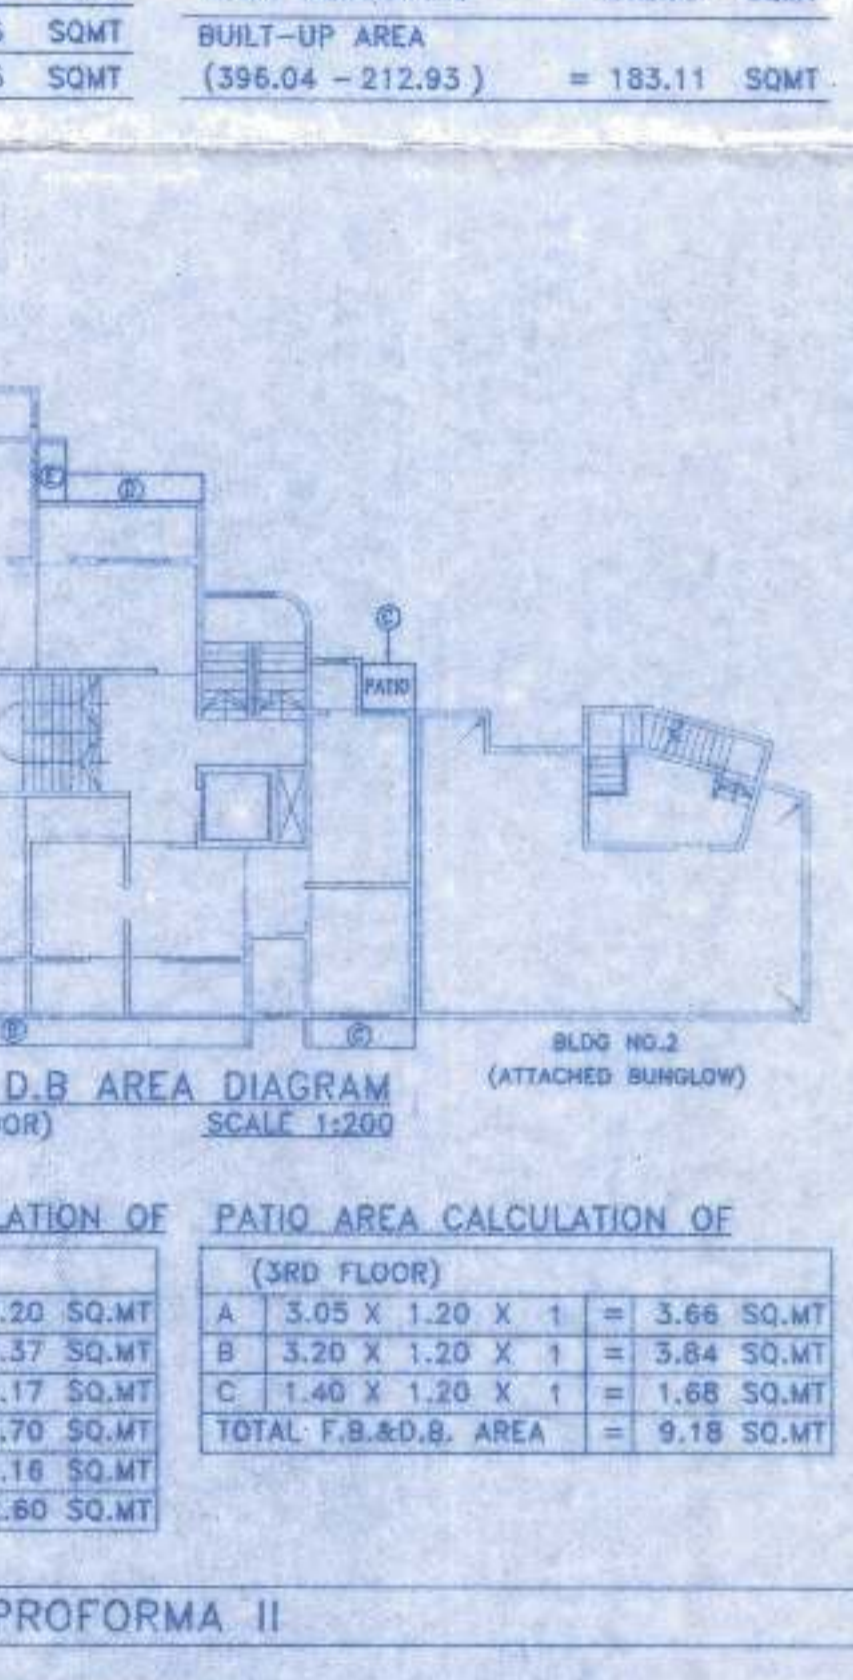


F.B. & D.B. AREA DIAGRAM (4TH FLOOR) SCALE 1:200

F.B. & D.B. AREA CALCULATION OF (4TH FLOOR)


Calculation table for F.B. & D.B. area of 4th floor, showing areas for various rooms and balconies, totaling 25.21 SQMT.

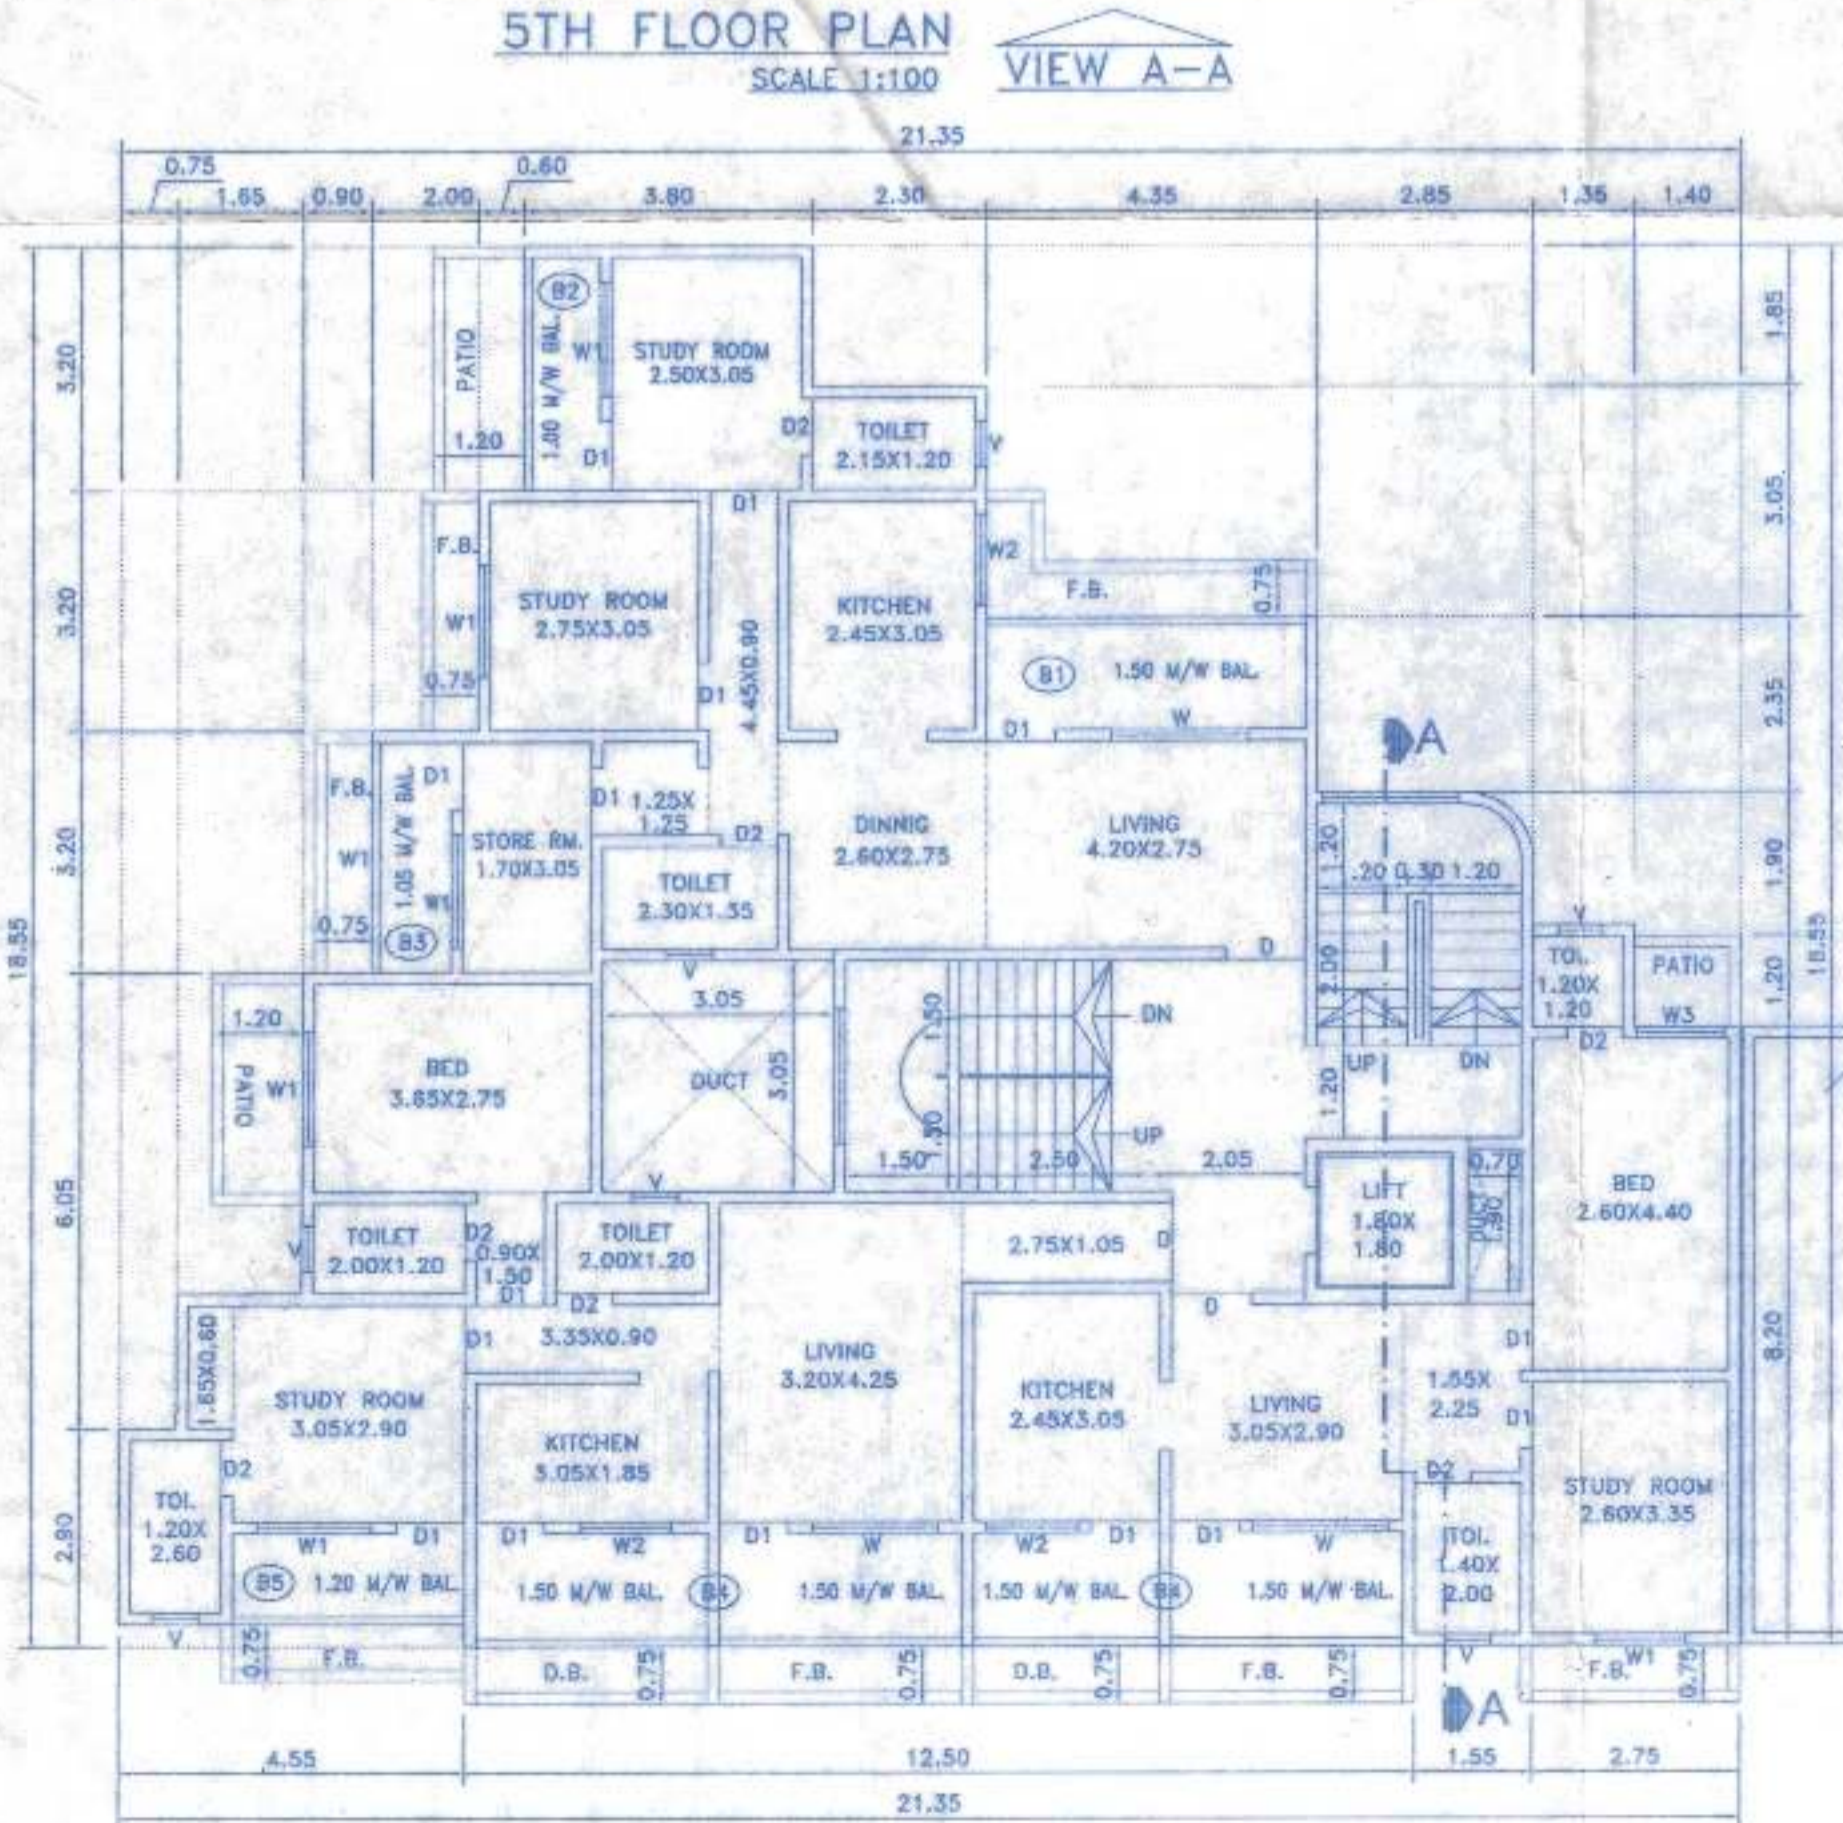


3RD FLOOR PLAN SCALE 1:100 VIEW A-A

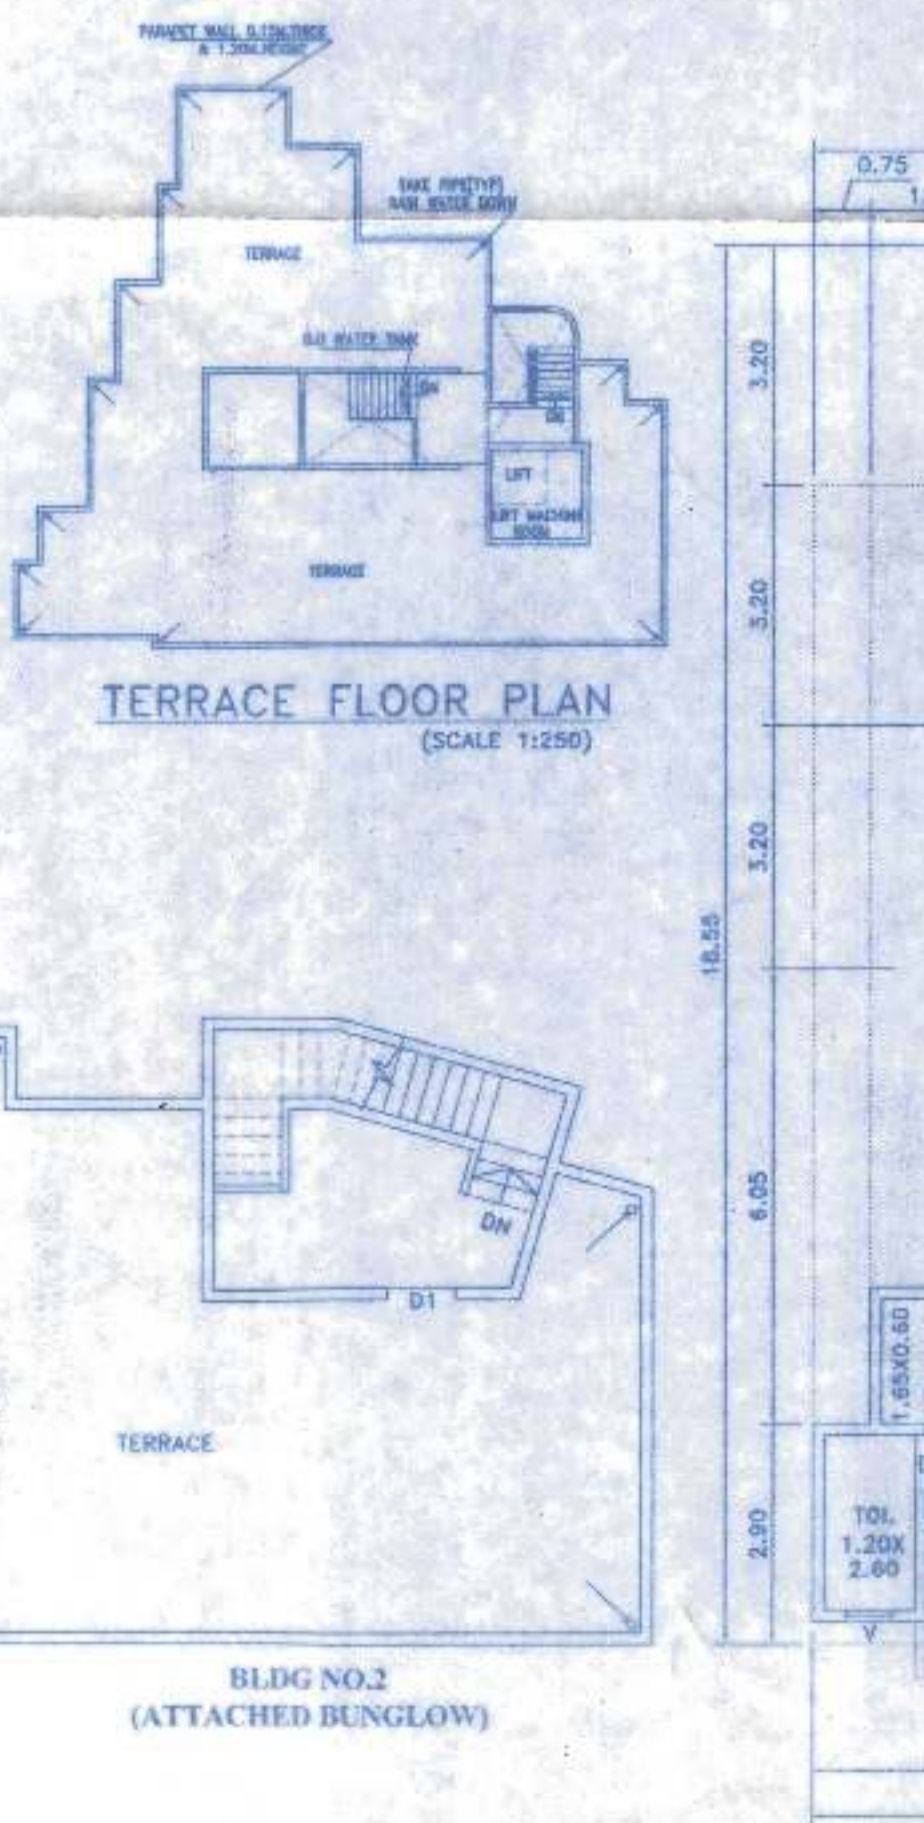

TERRACE FLOOR PLAN (SCALE 1:250) BLDG NO.2 (ATTACHED BUNGLOW)

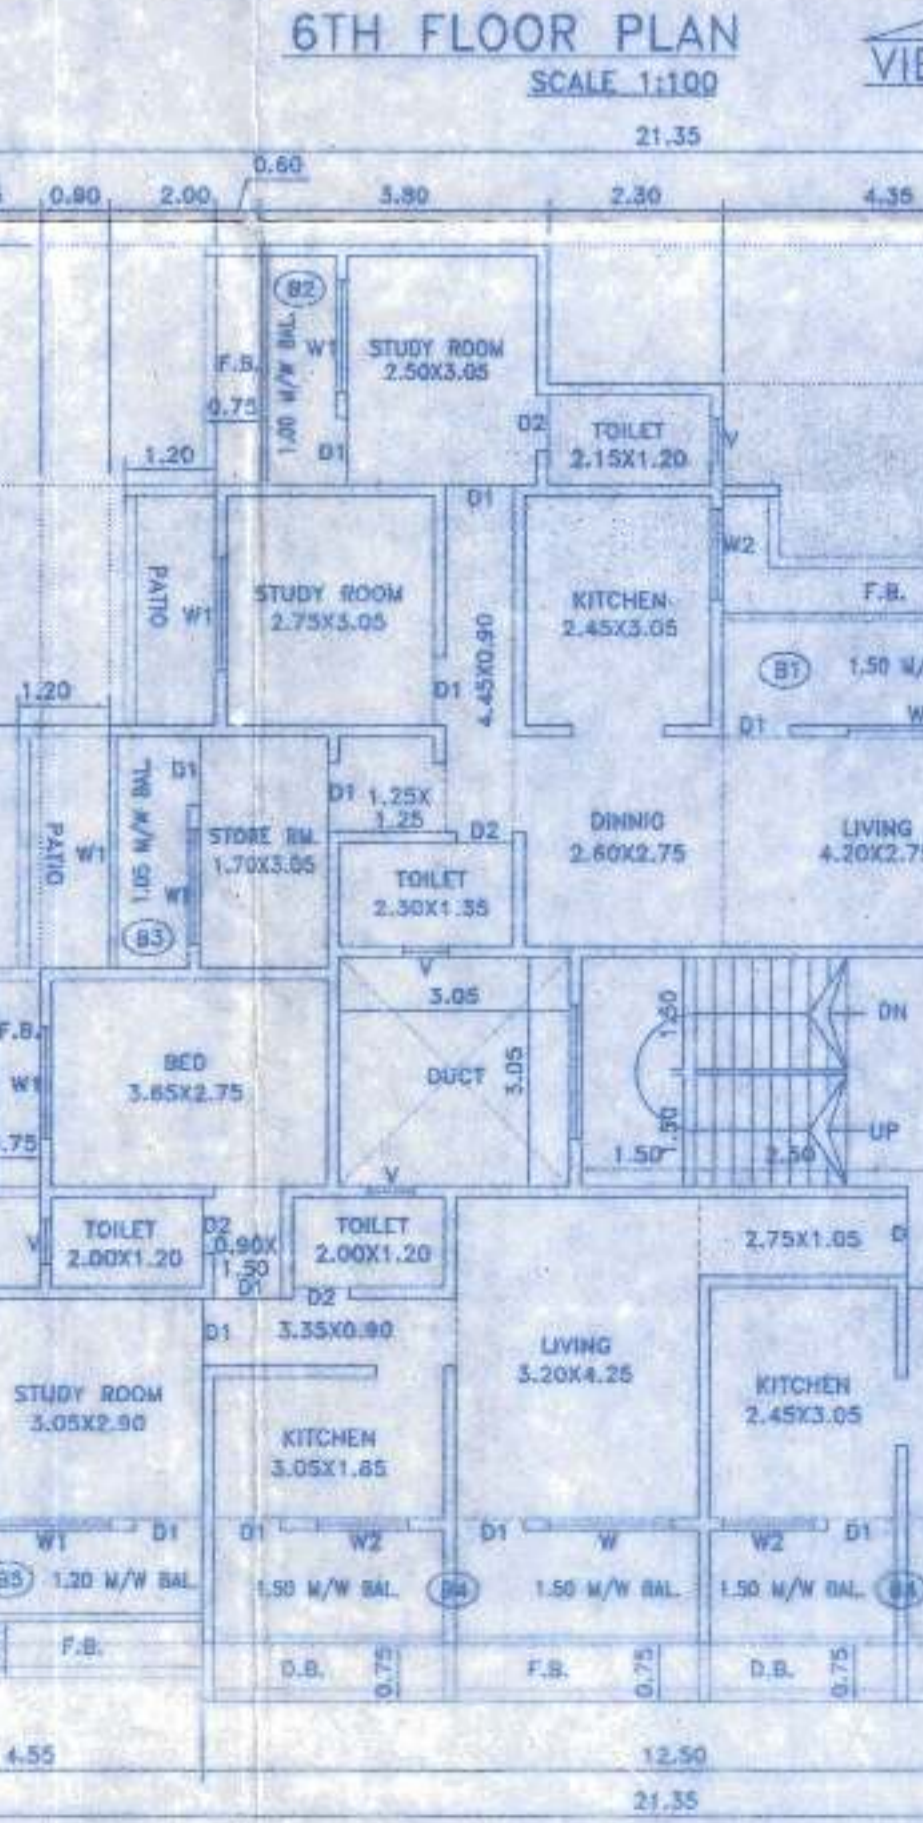


4TH FLOOR PLAN SCALE 1:100 VIEW A-A

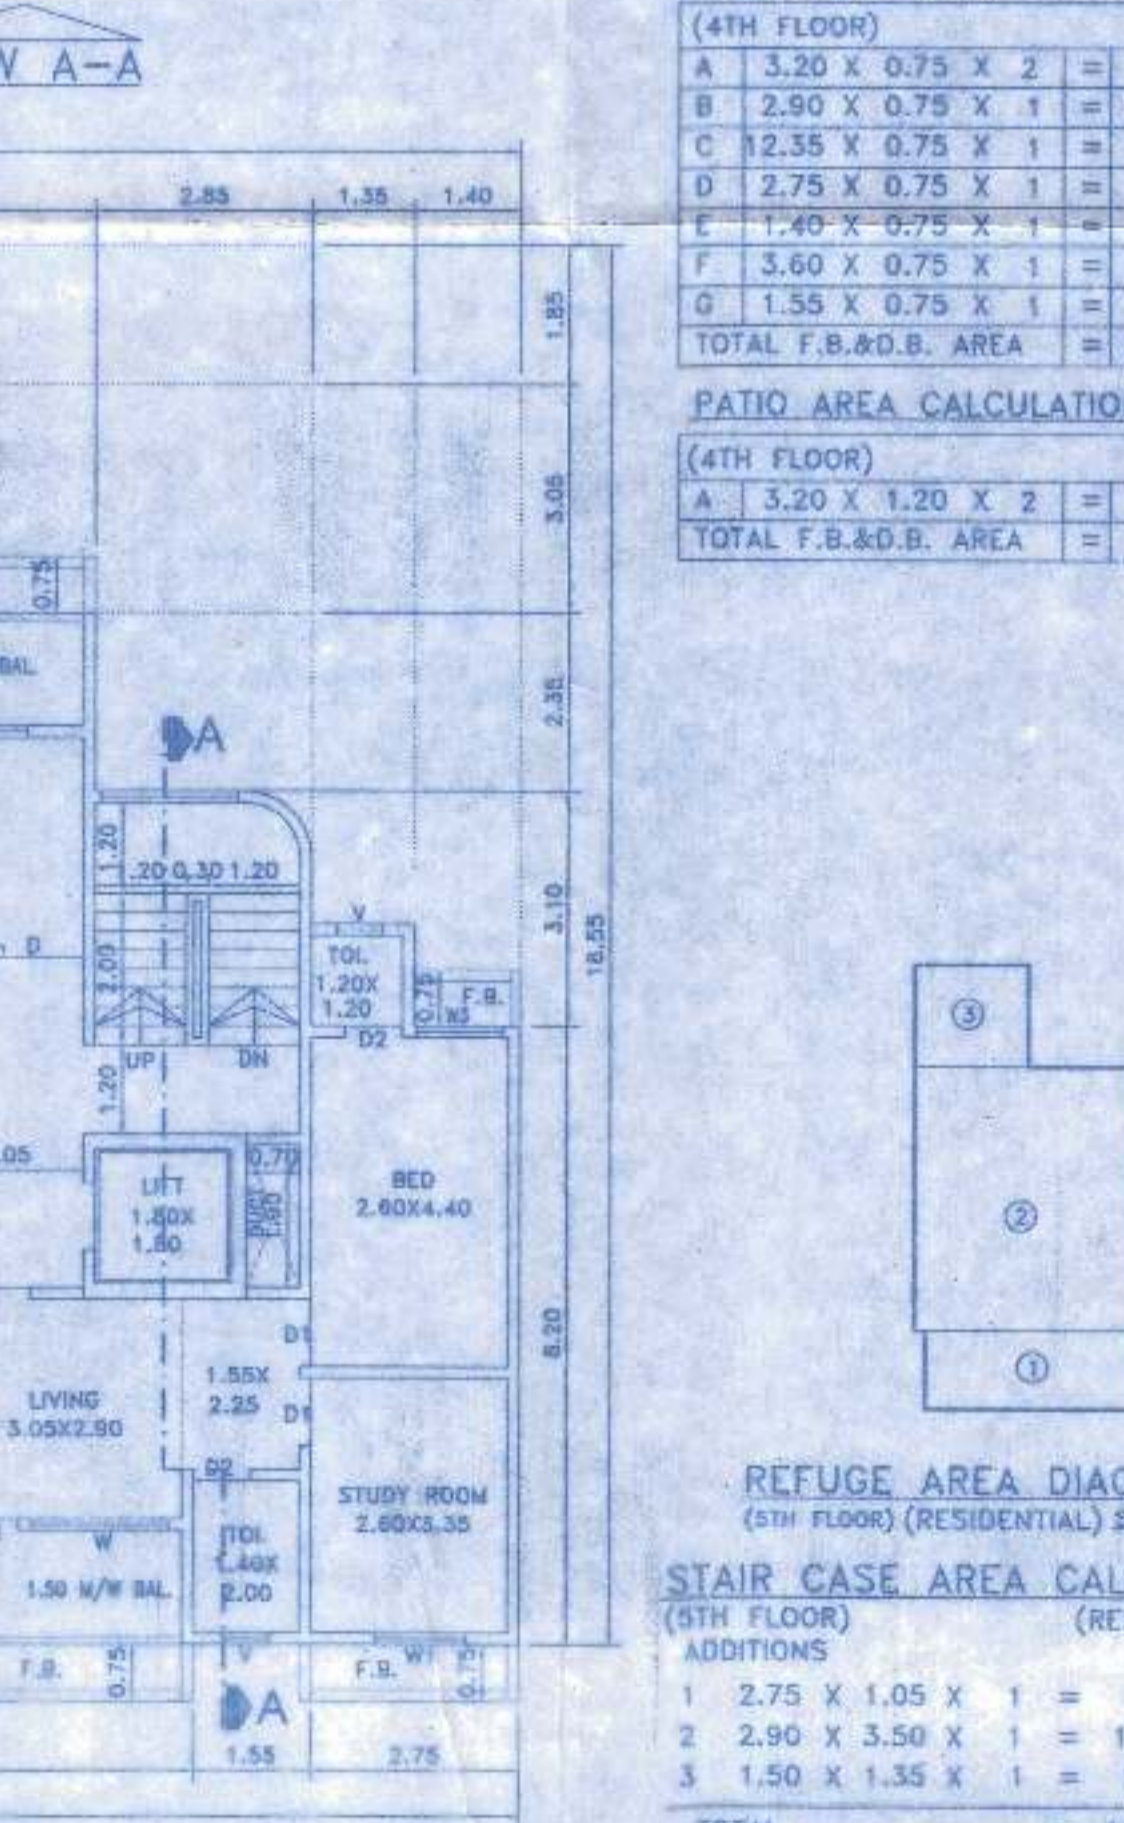

REFUGE AREA DIAGRAM (5TH FLOOR) (RESIDENTIAL) SCALE 1:100



STAIR CASE AREA CALCULATION (5TH FLOOR) (RESIDENTIAL) ADDITIONS

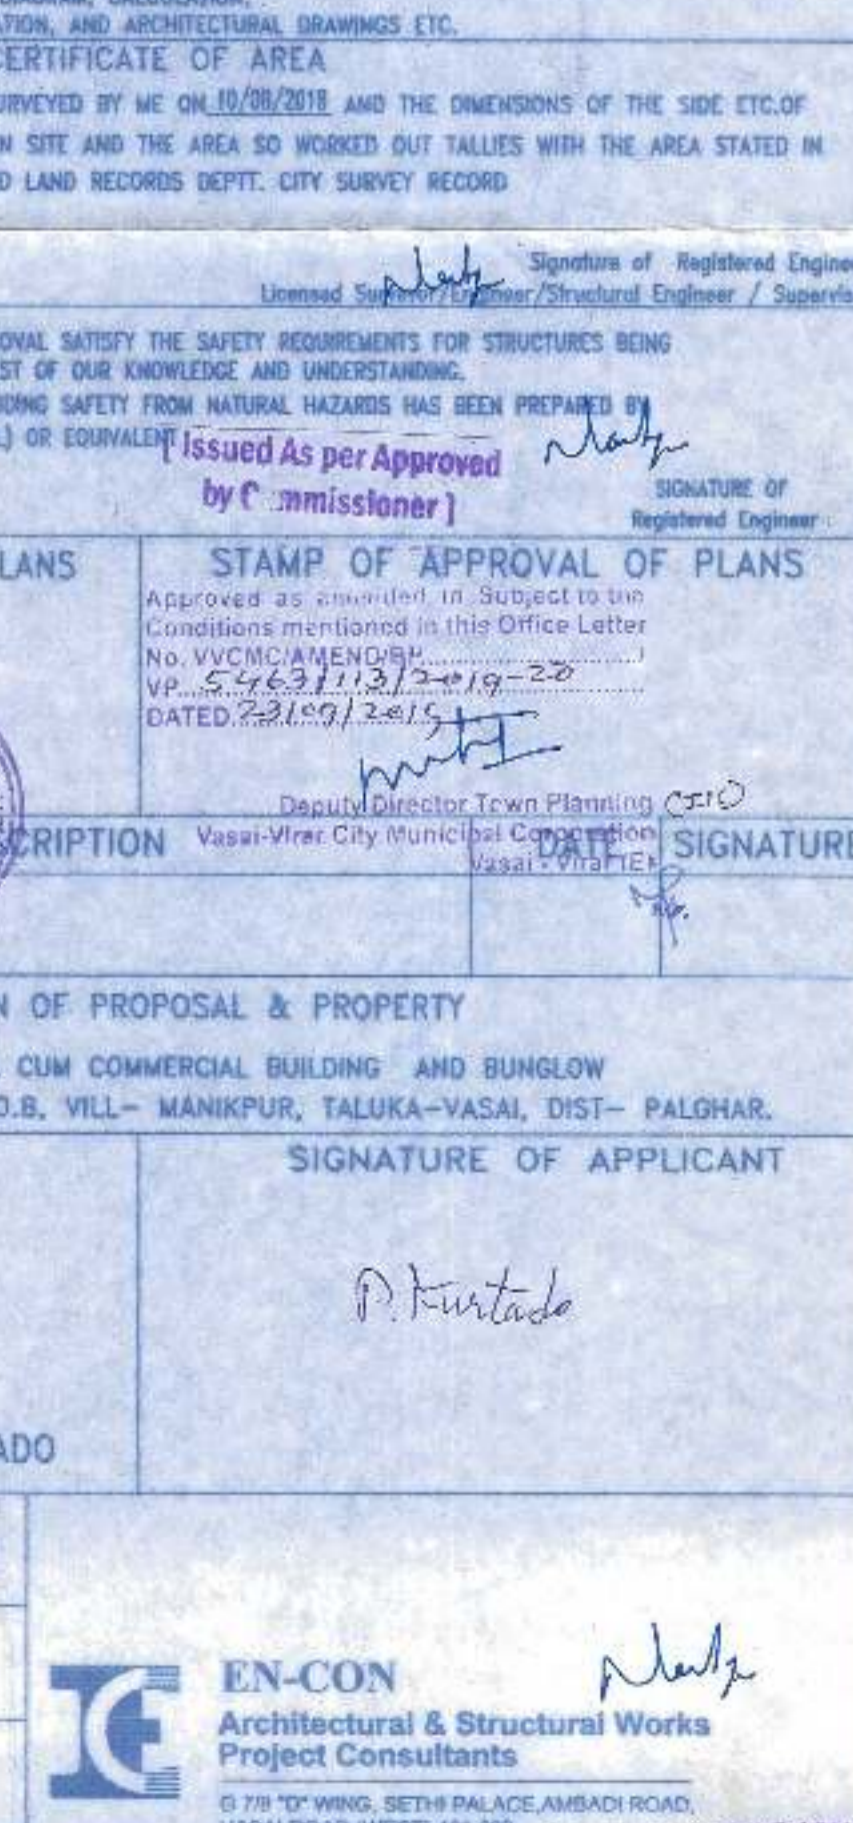

PATIO AREA CALCULATION OF (3RD FLOOR)

Professional stamps and signatures for the structural engineer and project consultants.

PROFORMA II: CONTENTS OF SHEET, CERTIFICATE OF AREA, and REVISIONS table.