




FIRST FLOOR PLAN  
WING C ONLY  
SCALE: 1:500

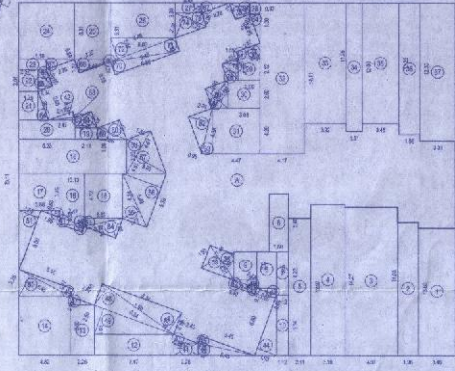

AREA DIAGRAM  
BUILDING - 1 FLOOR ONLY  
S.P. ROOM  
WING - C

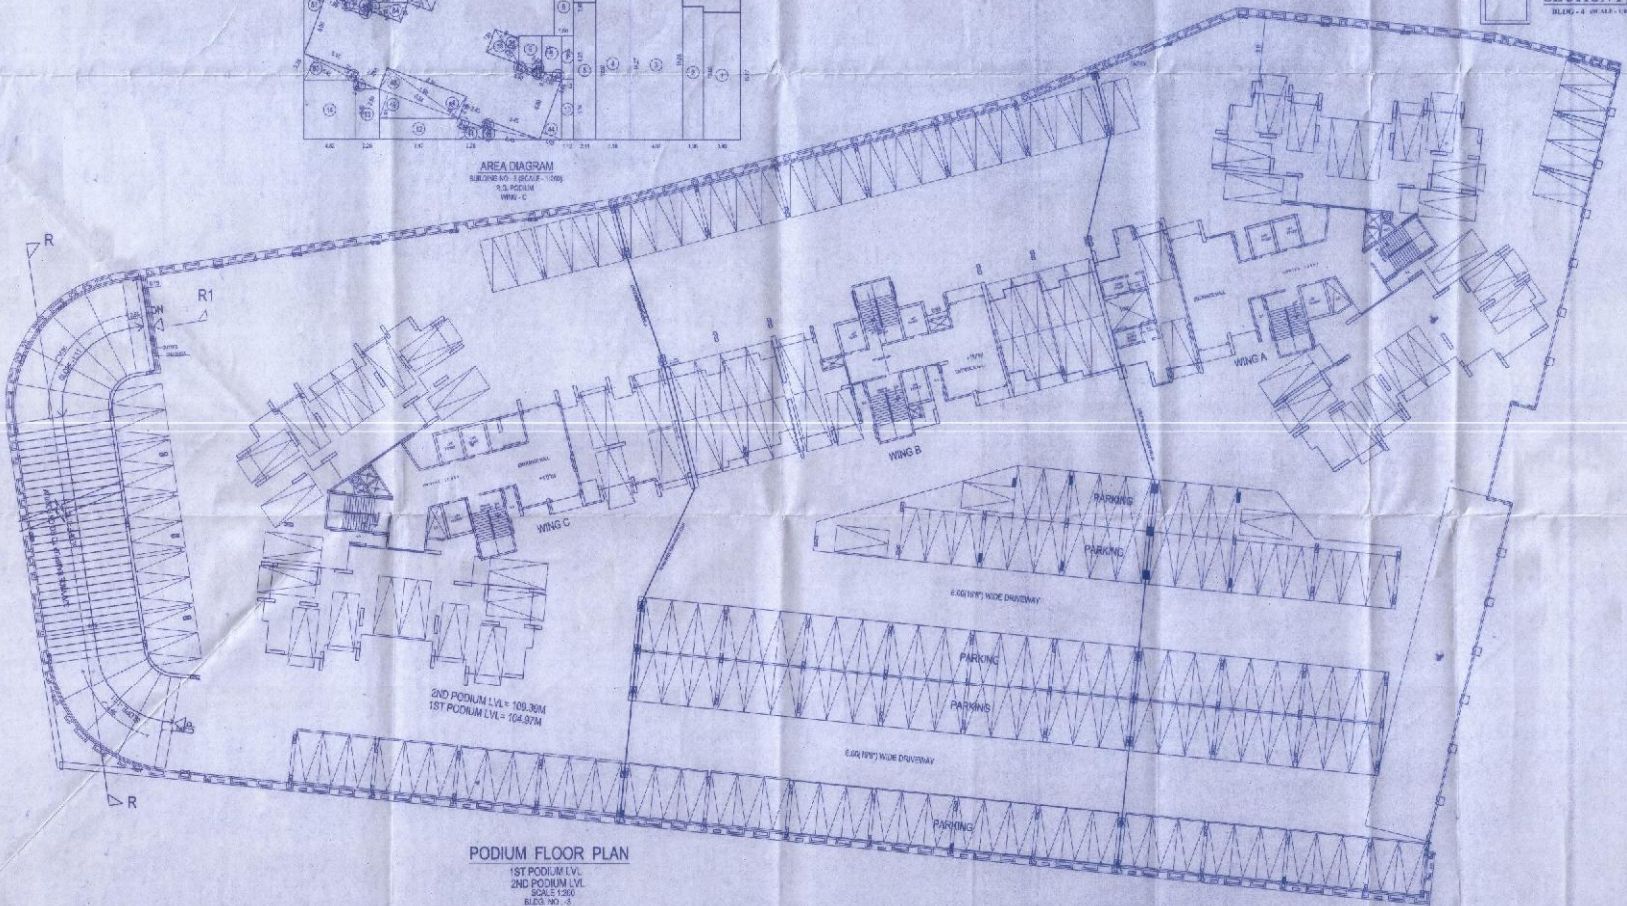

PODIUM FLOOR PLAN  
1ST PODIUM LVL.  
2ND PODIUM LVL.  
SCALE: 1:500  
BLDG. NO. - 3

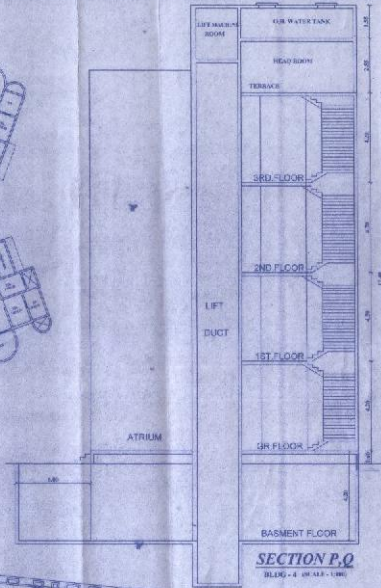

SECTION P.Q  
BLDG. - 4 ON 1st LVL

STAMP OF APPROVAL OF PLAN SHEET NO - 154  
TDR

CONTENTS: BLDG. - 4 AS PER 1:500 SCALE, PAVING AND POSE FOR 1:500 SCALE, TYPICAL FLOOR PLAN AND SECTION

शुभचर भवन - 4  
आयुर्वेद उपचिकित्सालय व शोधन भवन  
कारणेश्वर रोड, मुंबई / प्लॉट नं. - 231, 2, 3, 4,1000

BUILT UP AREA CALCULATION

SL. NO.	DESCRIPTION	AREA (SQ. M)	TOTAL AREA (SQ. M)	PERCENTAGE (%)
1	1.00 X 1.00 X 1.00	1.00	1.00	0.01
2	1.00 X 1.00 X 1.00	1.00	1.00	0.01
DESCRIPTION OF PROPOSAL & PROPERTY  
REVISED PERMISSION WITH AMALGAMATION OF PROPOSAL ON PLOT BEARING S.NO. 231, S. NO. -17 H.NO - 288 & 3, S. NO - 62/1 & 2, S. NO - 15 H. NO - 61, 62, S. NO - 18, H.NO - 11A, 11D S.NO - 23, 21 & 22 S.NO. 9, H.NO 61, 2, S.NO - 9 H.NO - 42 AT VILL. - GANDHARE TAL. - KALYAN, DIST. - THANE.

NAME & SIGNATURE OF OWNER  
M/S. MOHAN LIFE SPACES LLP

SIGNATURE OF ARCHITECT

DATE: 04-01-2017  
DRAWN BY: HINDORA  
ARCHITECTS & CONSULTANTS: Ivocon Consultants



Ivocon Consultants  
ARCHITECTS, INTERIOR DESIGNERS,  
MECH. ELECTRICAL ENGINEERS,  
S. I. PLANNERS, TOWN PLANNERS, LAND USE PLANNERS, ENVIRONMENTALISTS