

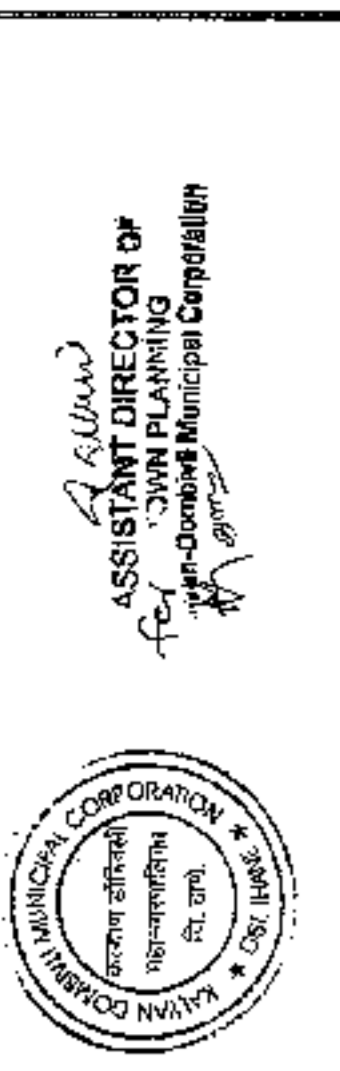
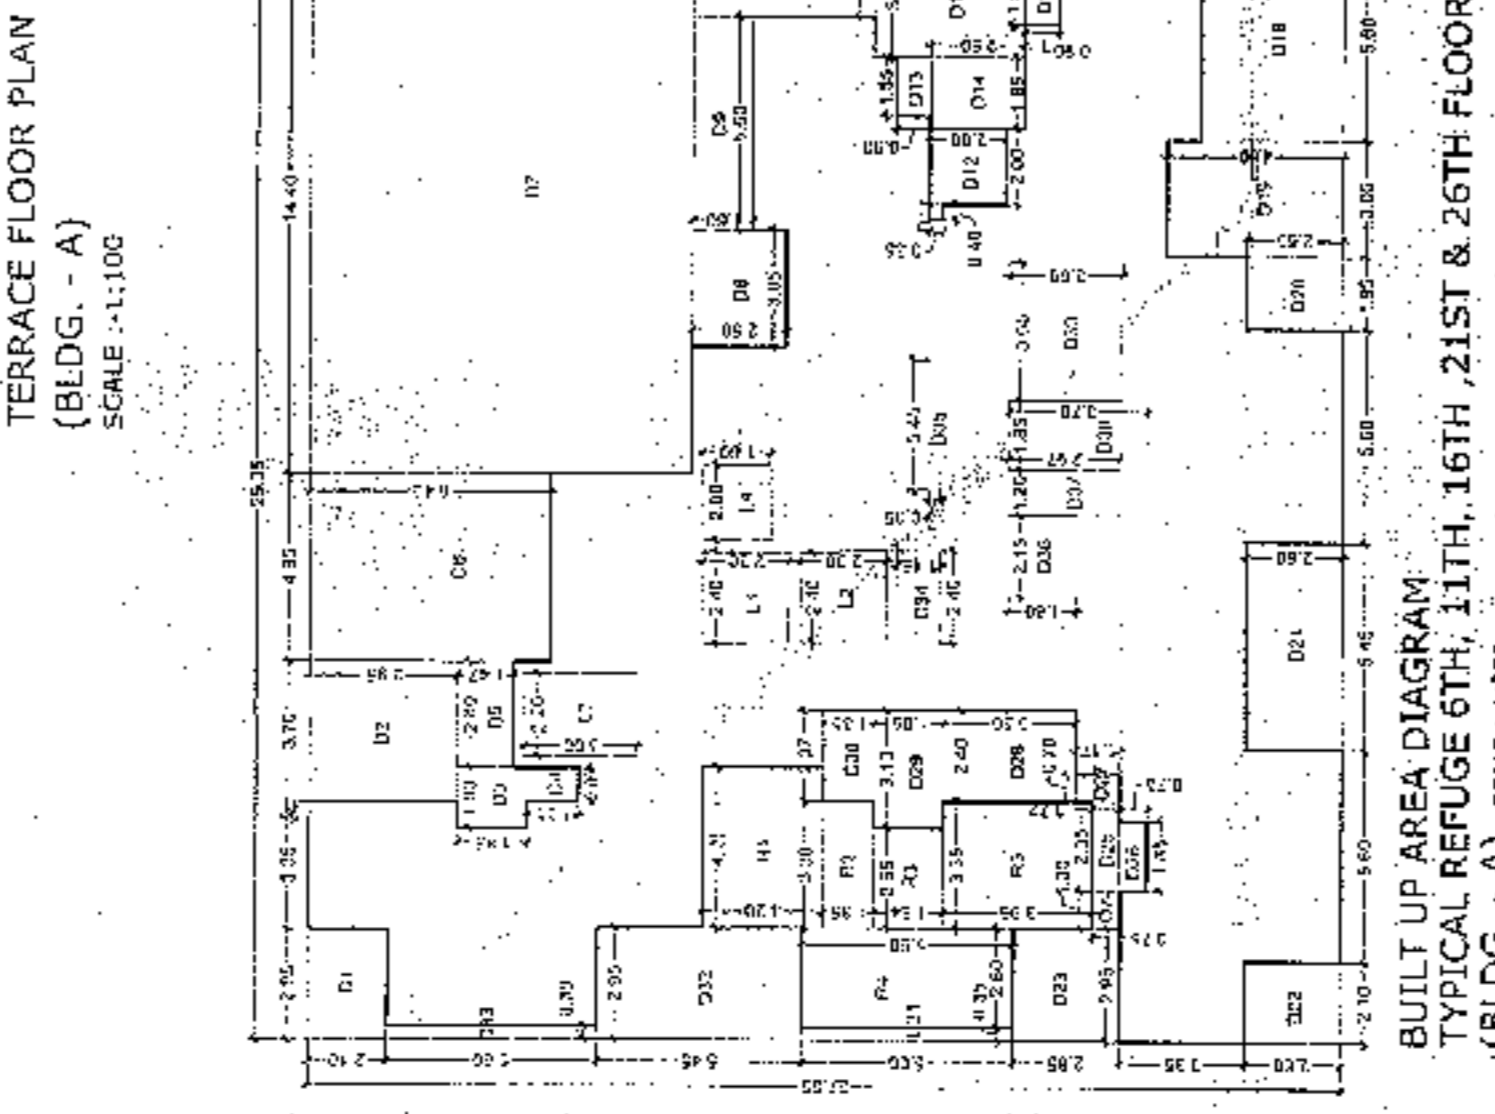


OFFICE OF THE KALVAN DOBBIWLI
MUNICIPAL CORPORATION, KALVAL
Building Permit No. **KDMS/161/2022**
Date: 01/02/2022
SANCTIONED

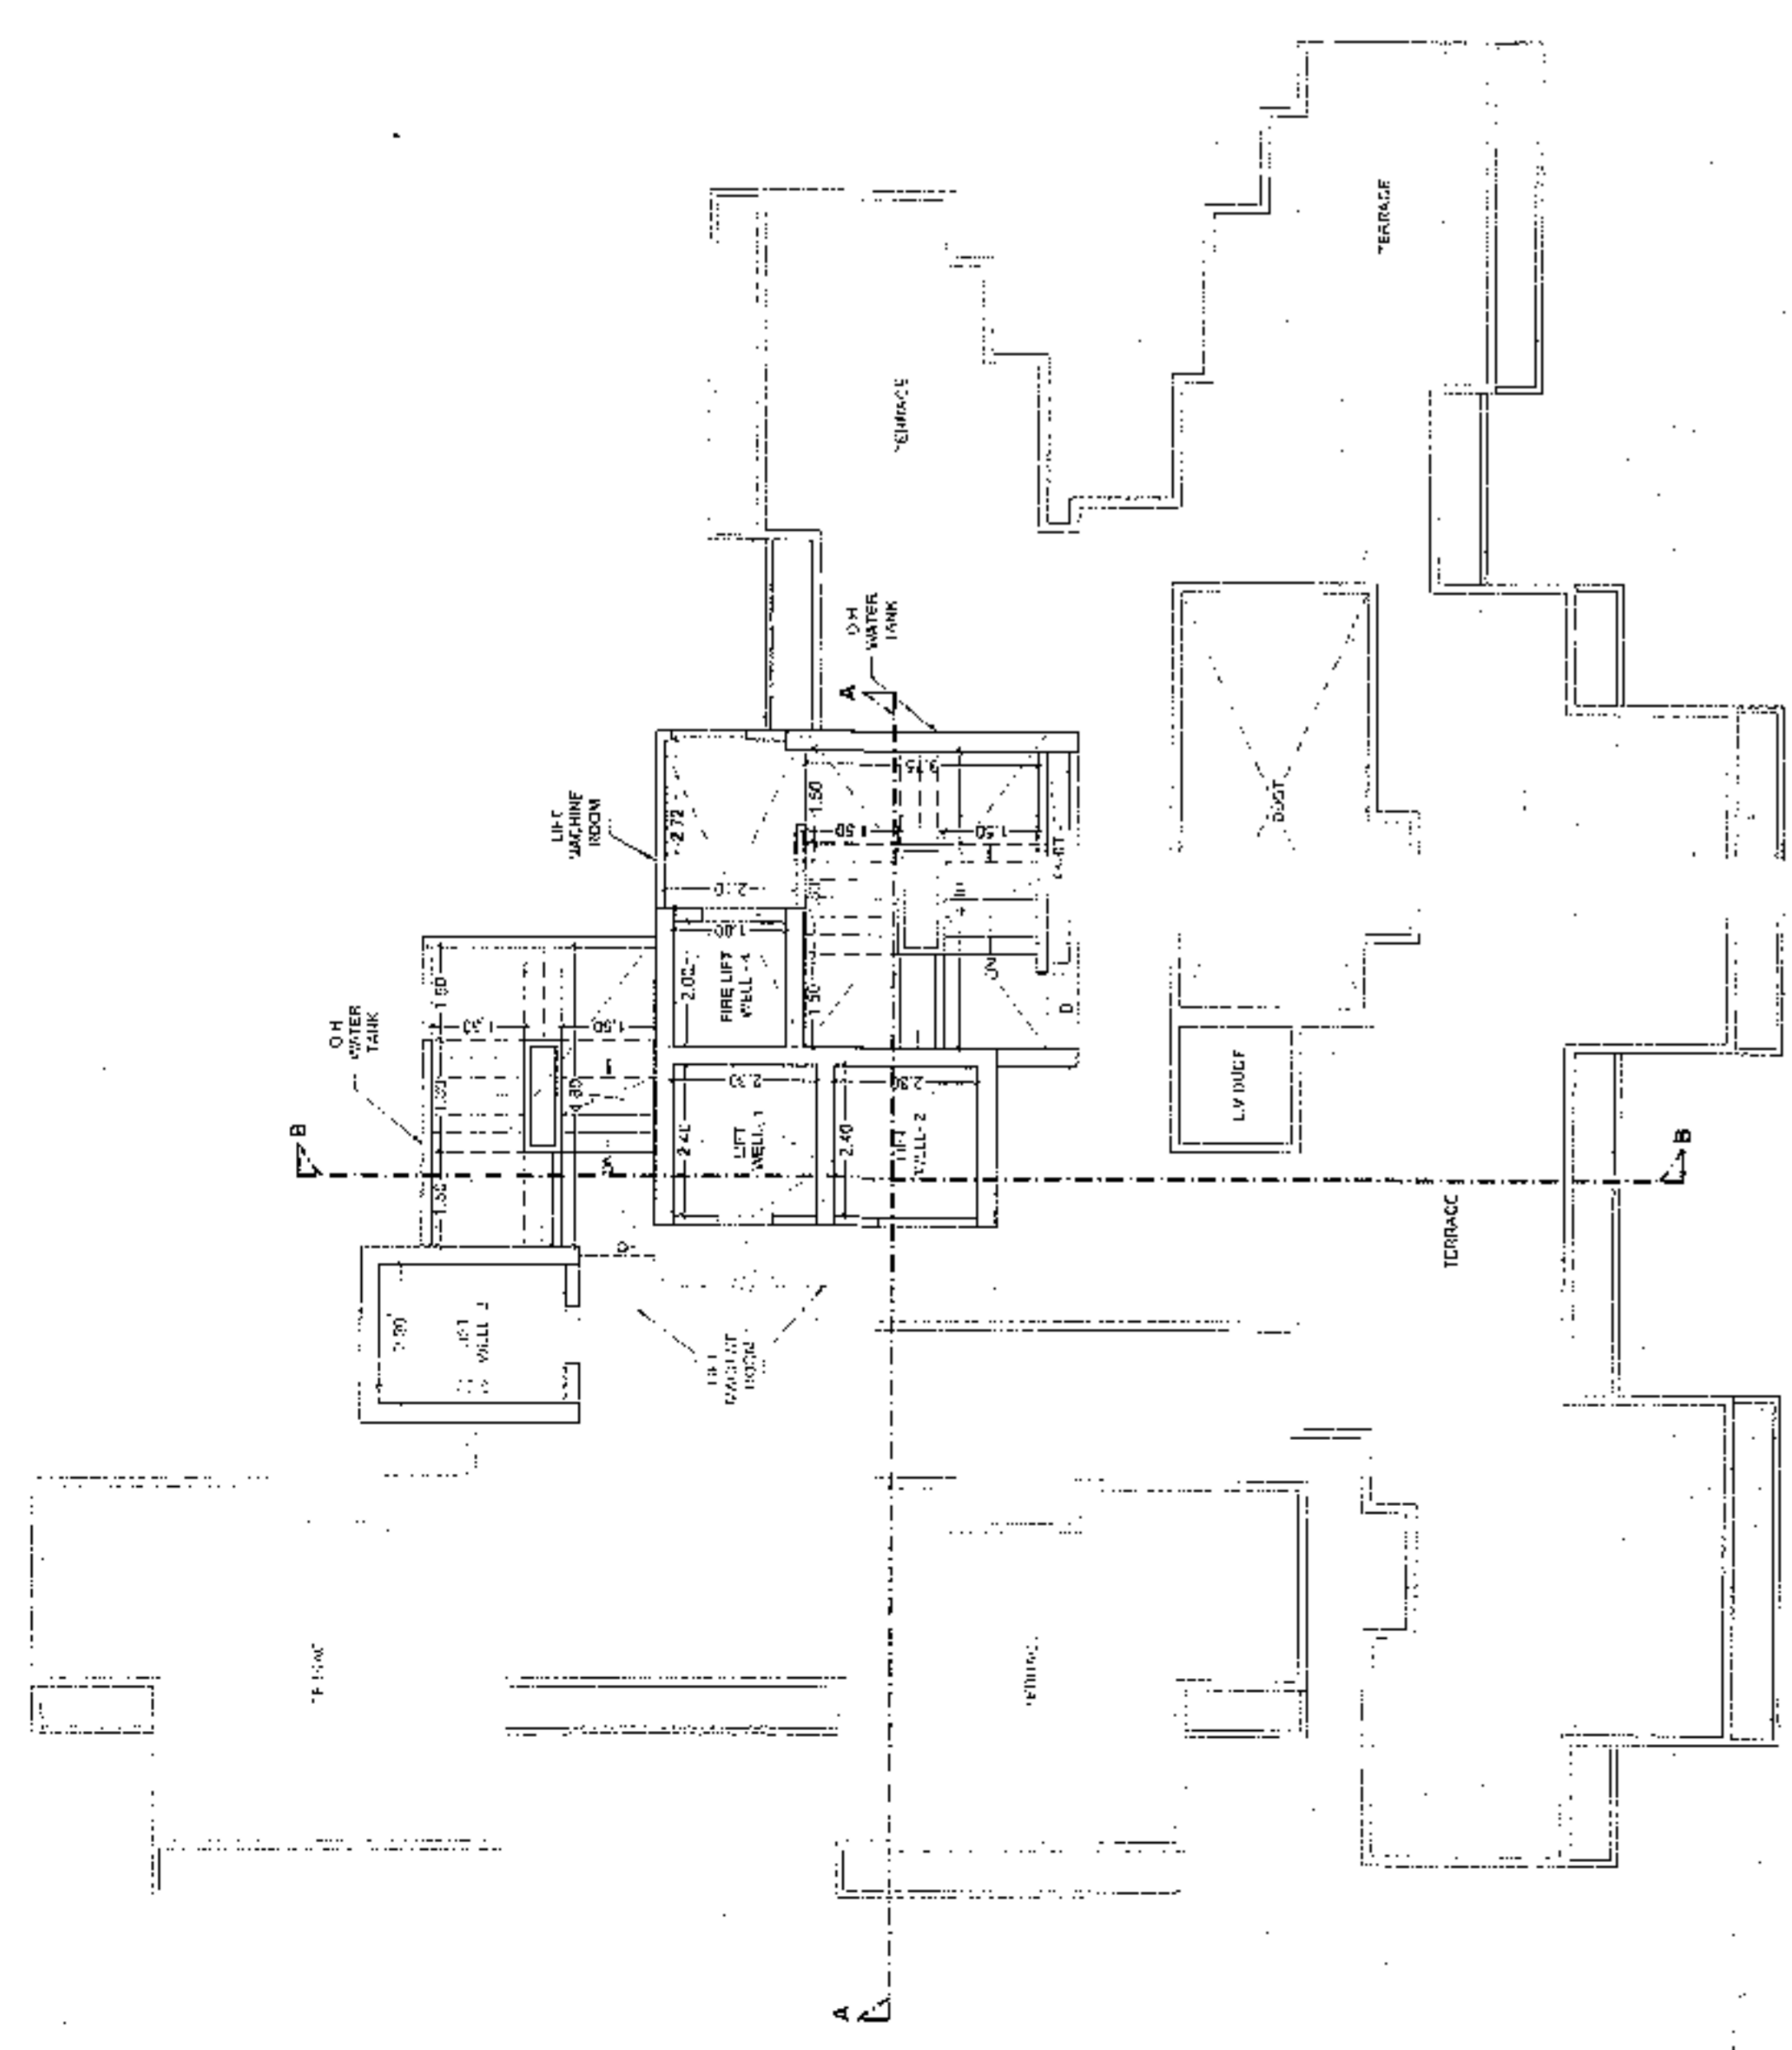

OWNER'S NAME	PROFORMA 'B'			
REV	DATE	DESCRIPTION	DRAWN	APPROVED
1		PROPOSED RAJAK CITY ON LOT BEARING S 80° 55' 00" W 300.00 FT TO THE S, S 80° 55' 00" W 300.00 FT TO THE W, S 80° 55' 00" W 300.00 FT TO THE E, S 80° 55' 00" W 300.00 FT TO THE N AT WADESHAR KALVAN (M)		
TITLE				
TYPICAL REFUGE FLOOR PLAN AREA DIAGRAM & TYPICAL REFUGE FLOOR PLAN				
SECTION - A/A & B/B				
SCALE: 1:100				
DATE:				
DRAWN BY: <i>[Signature]</i>				
CHECKED BY: <i>[Signature]</i>				
APPROVED BY: <i>[Signature]</i>				
PROJ. NO. DRG. NO. REV. BUFF.				

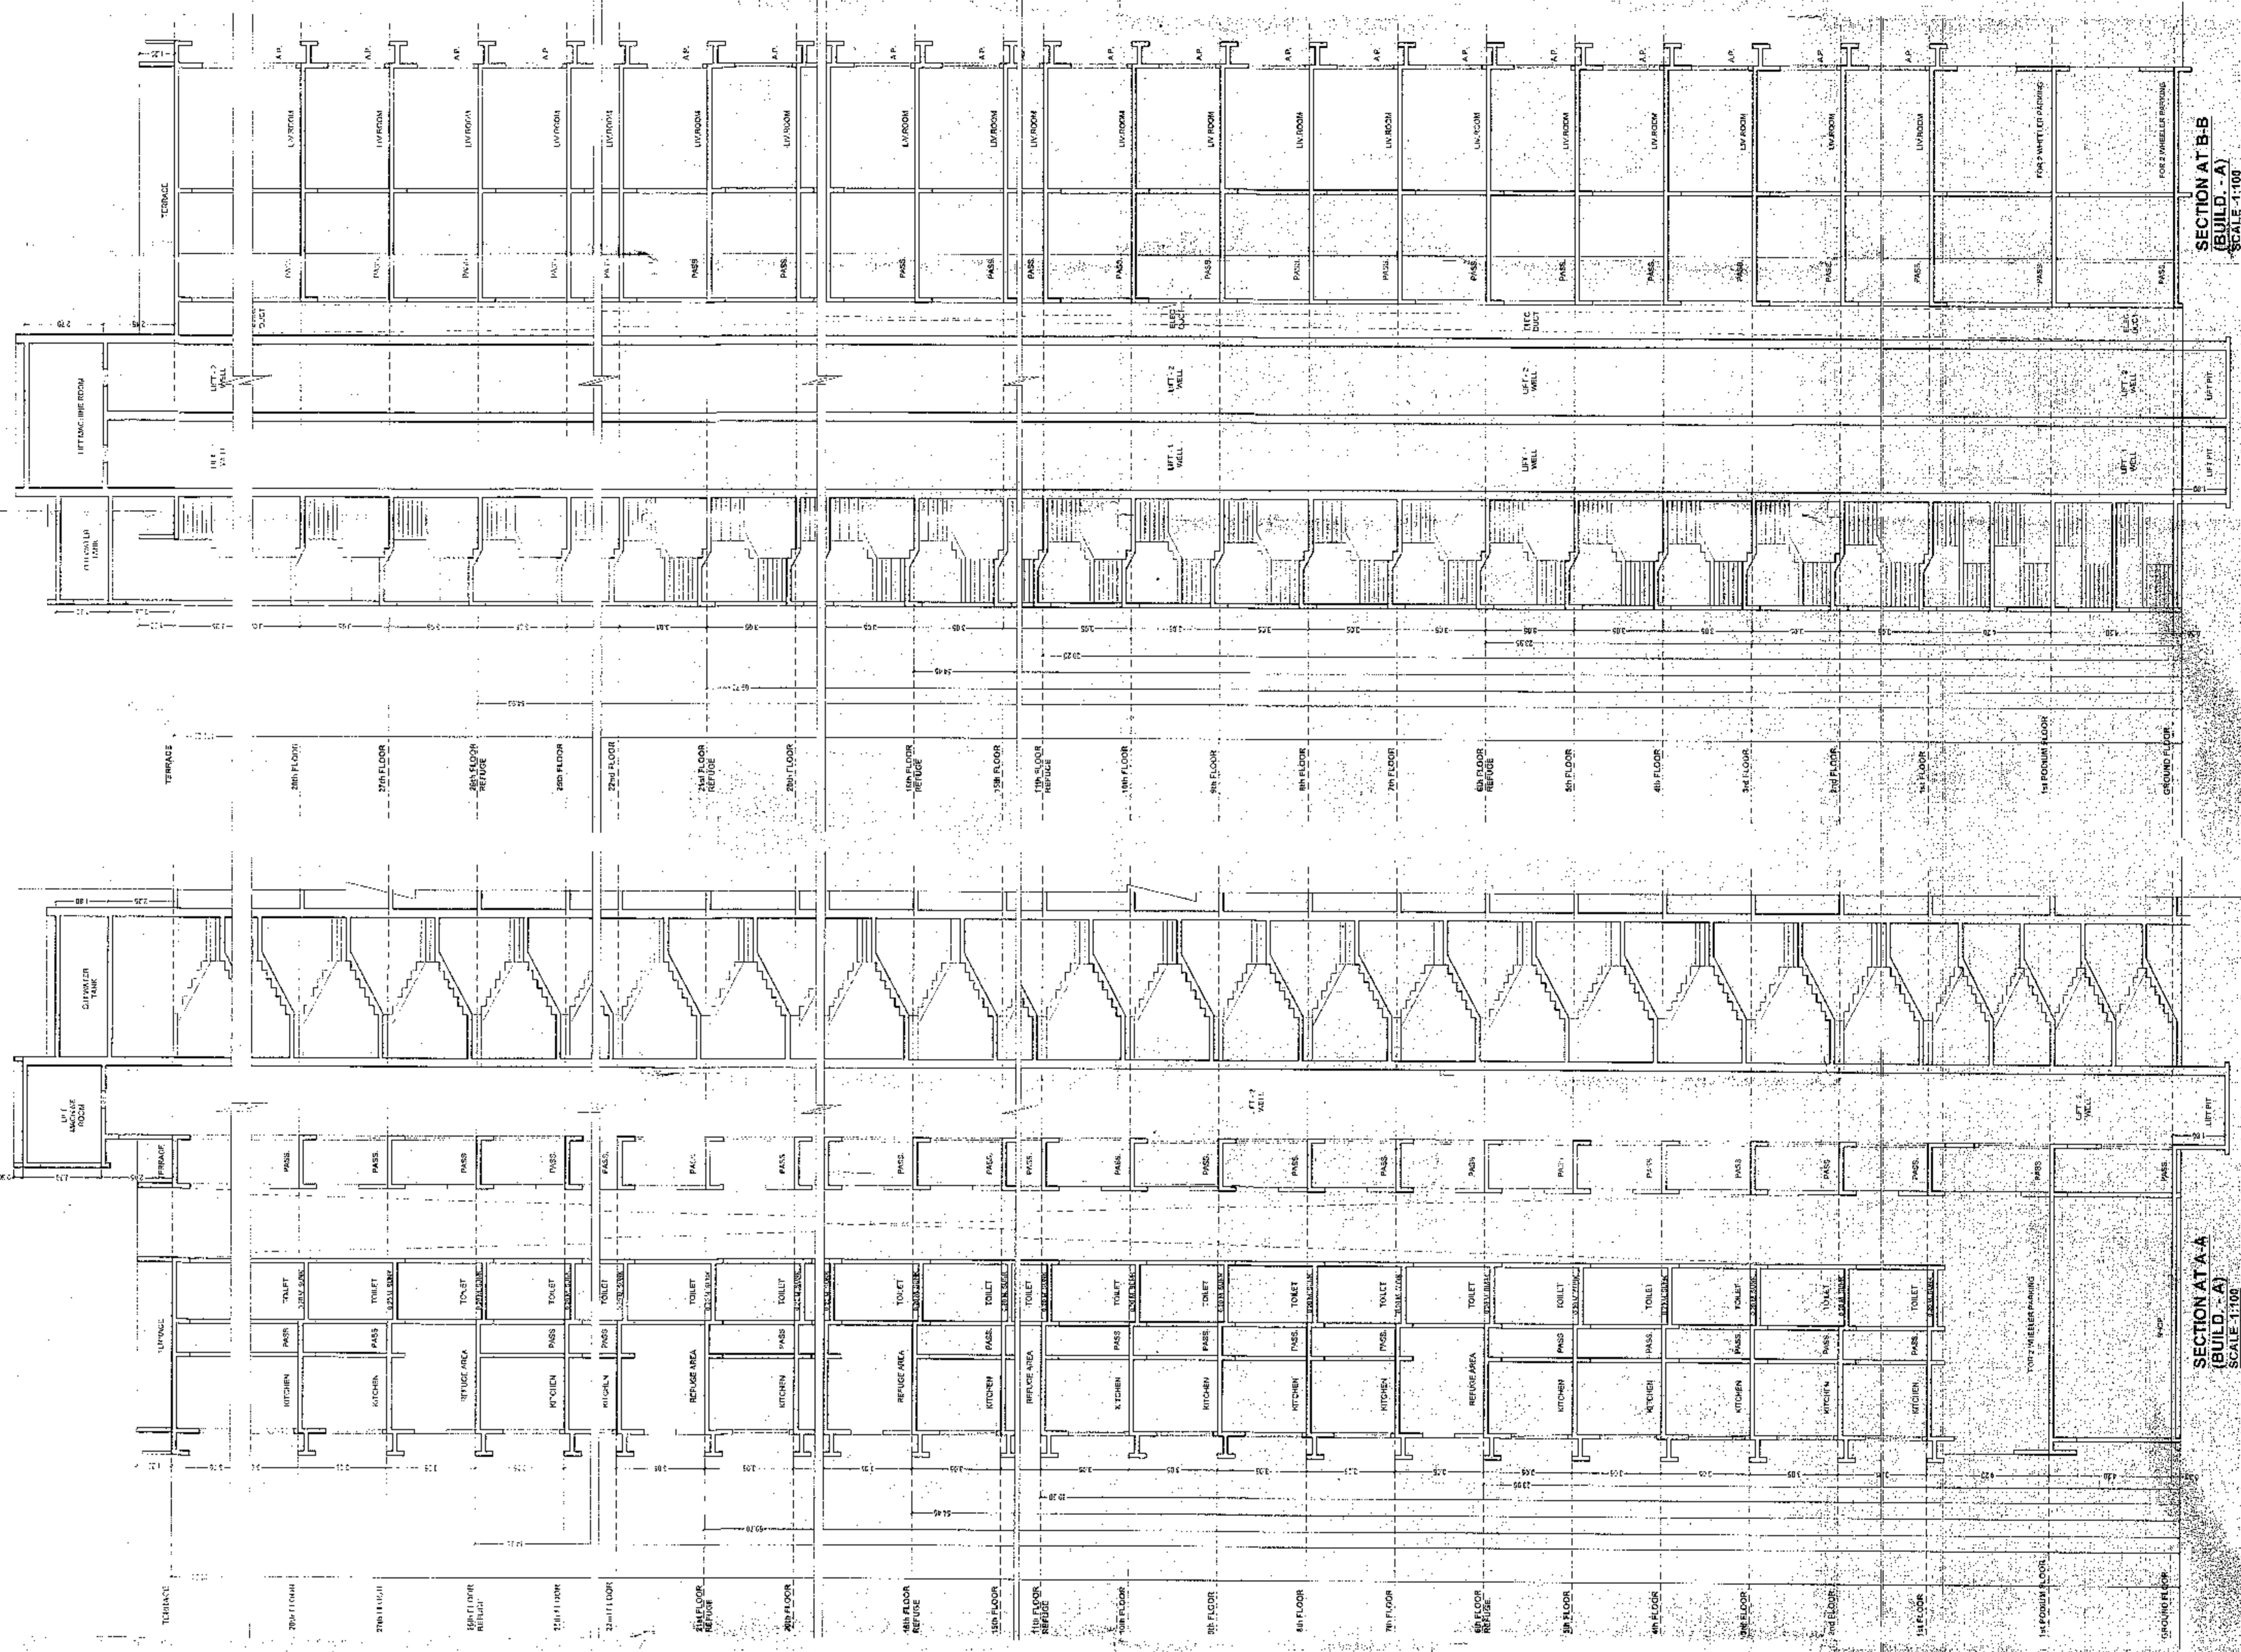

BUILT UP AREA CALCULATION	
1	2.00 X 1.00 X 1 = 2.00 SQ. MT.
2	2.00 X 1.00 X 1 = 2.00 SQ. MT.
