



SALE WING


040 M WIDE D.P. ROAD

GROUND FLOOR PLAN (REHAB WING)

NO.	DESCRIPTION	QTY	UNIT
1
2
3
4
5
6
7
8
9
10


NO.	DESCRIPTION	QTY	UNIT
11
12
13
14
15
16
17
18
19
20

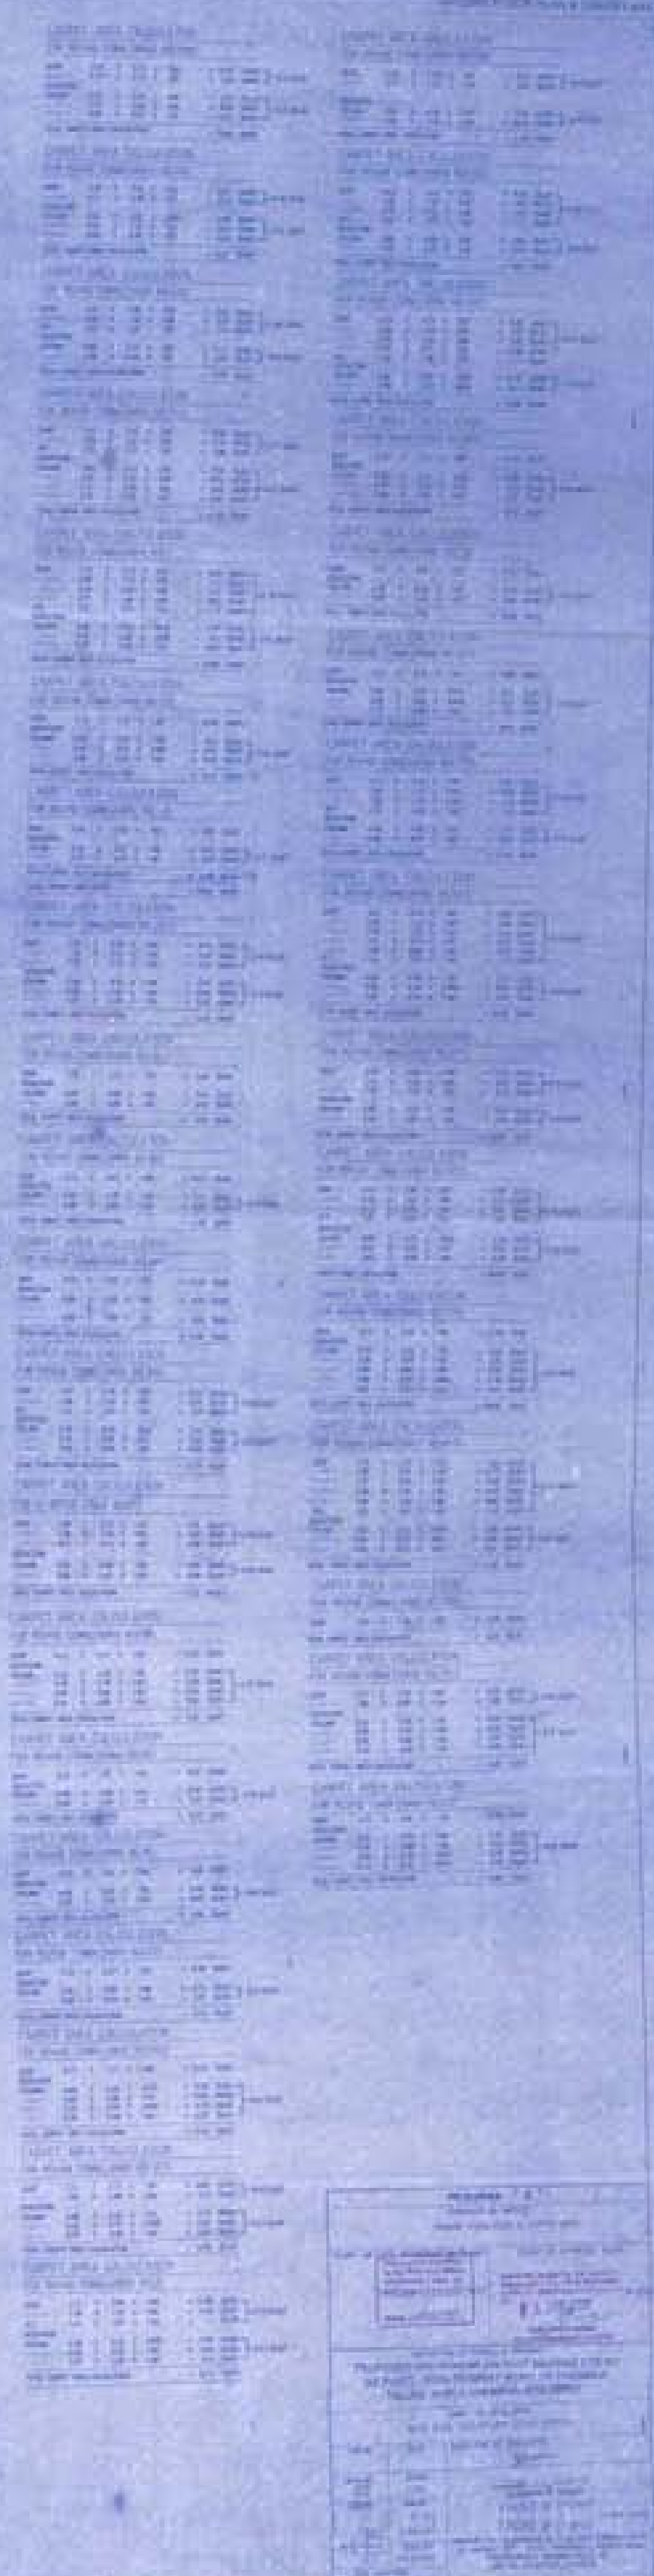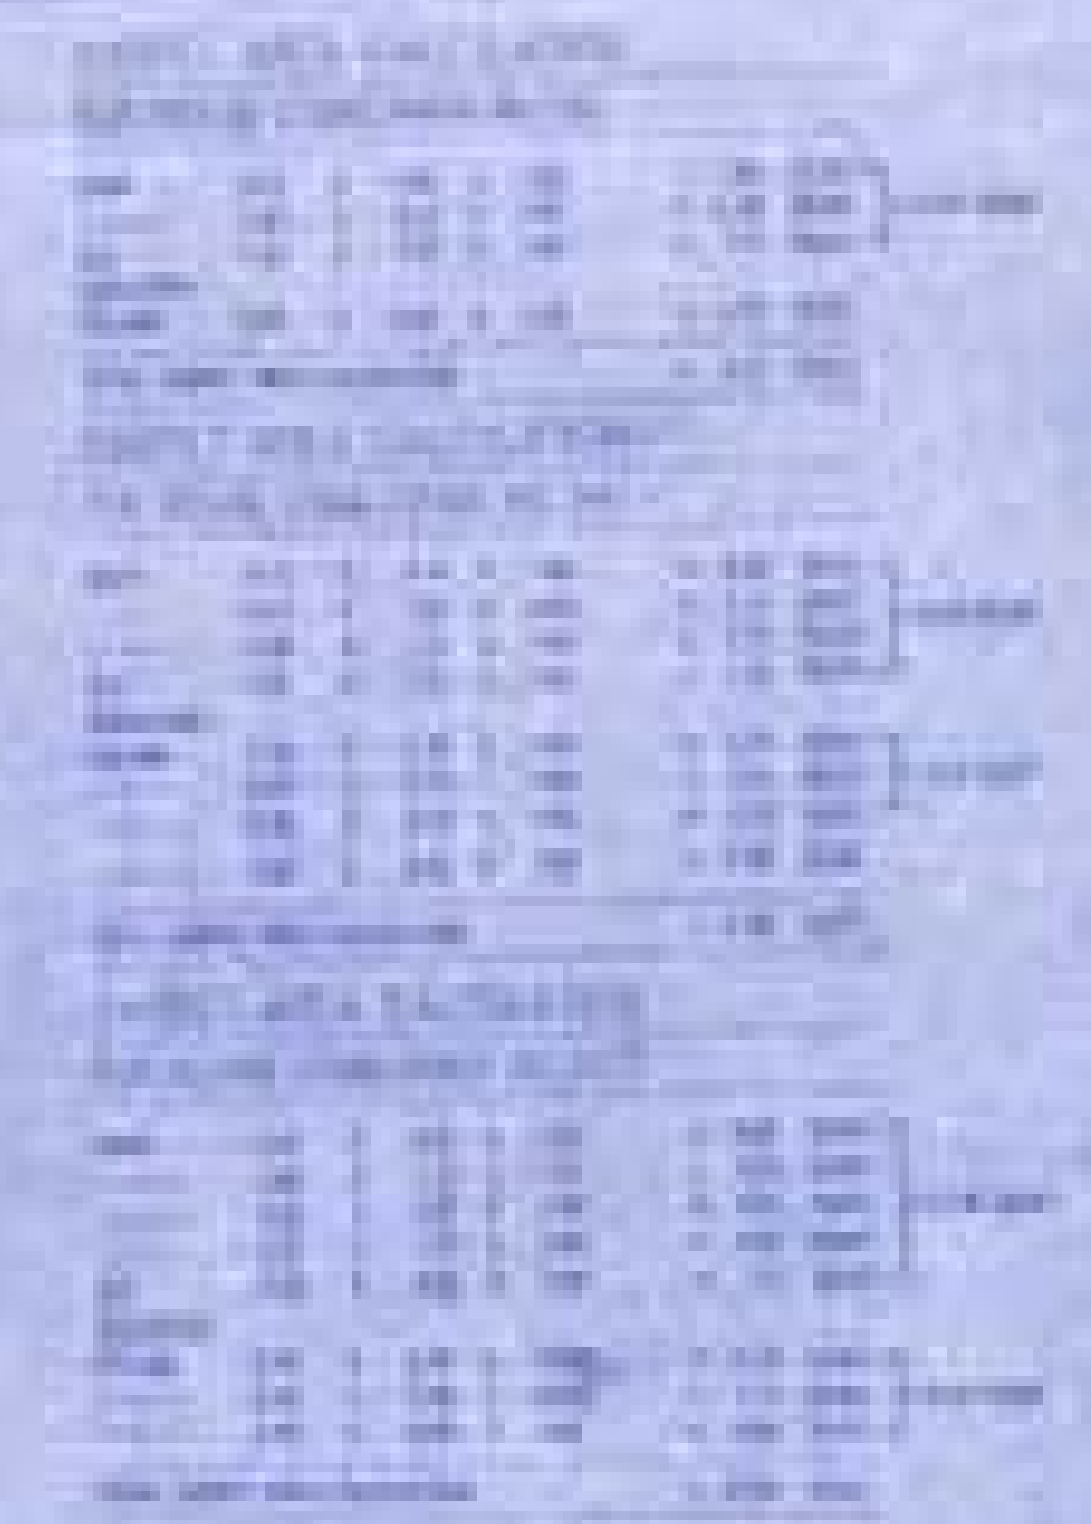

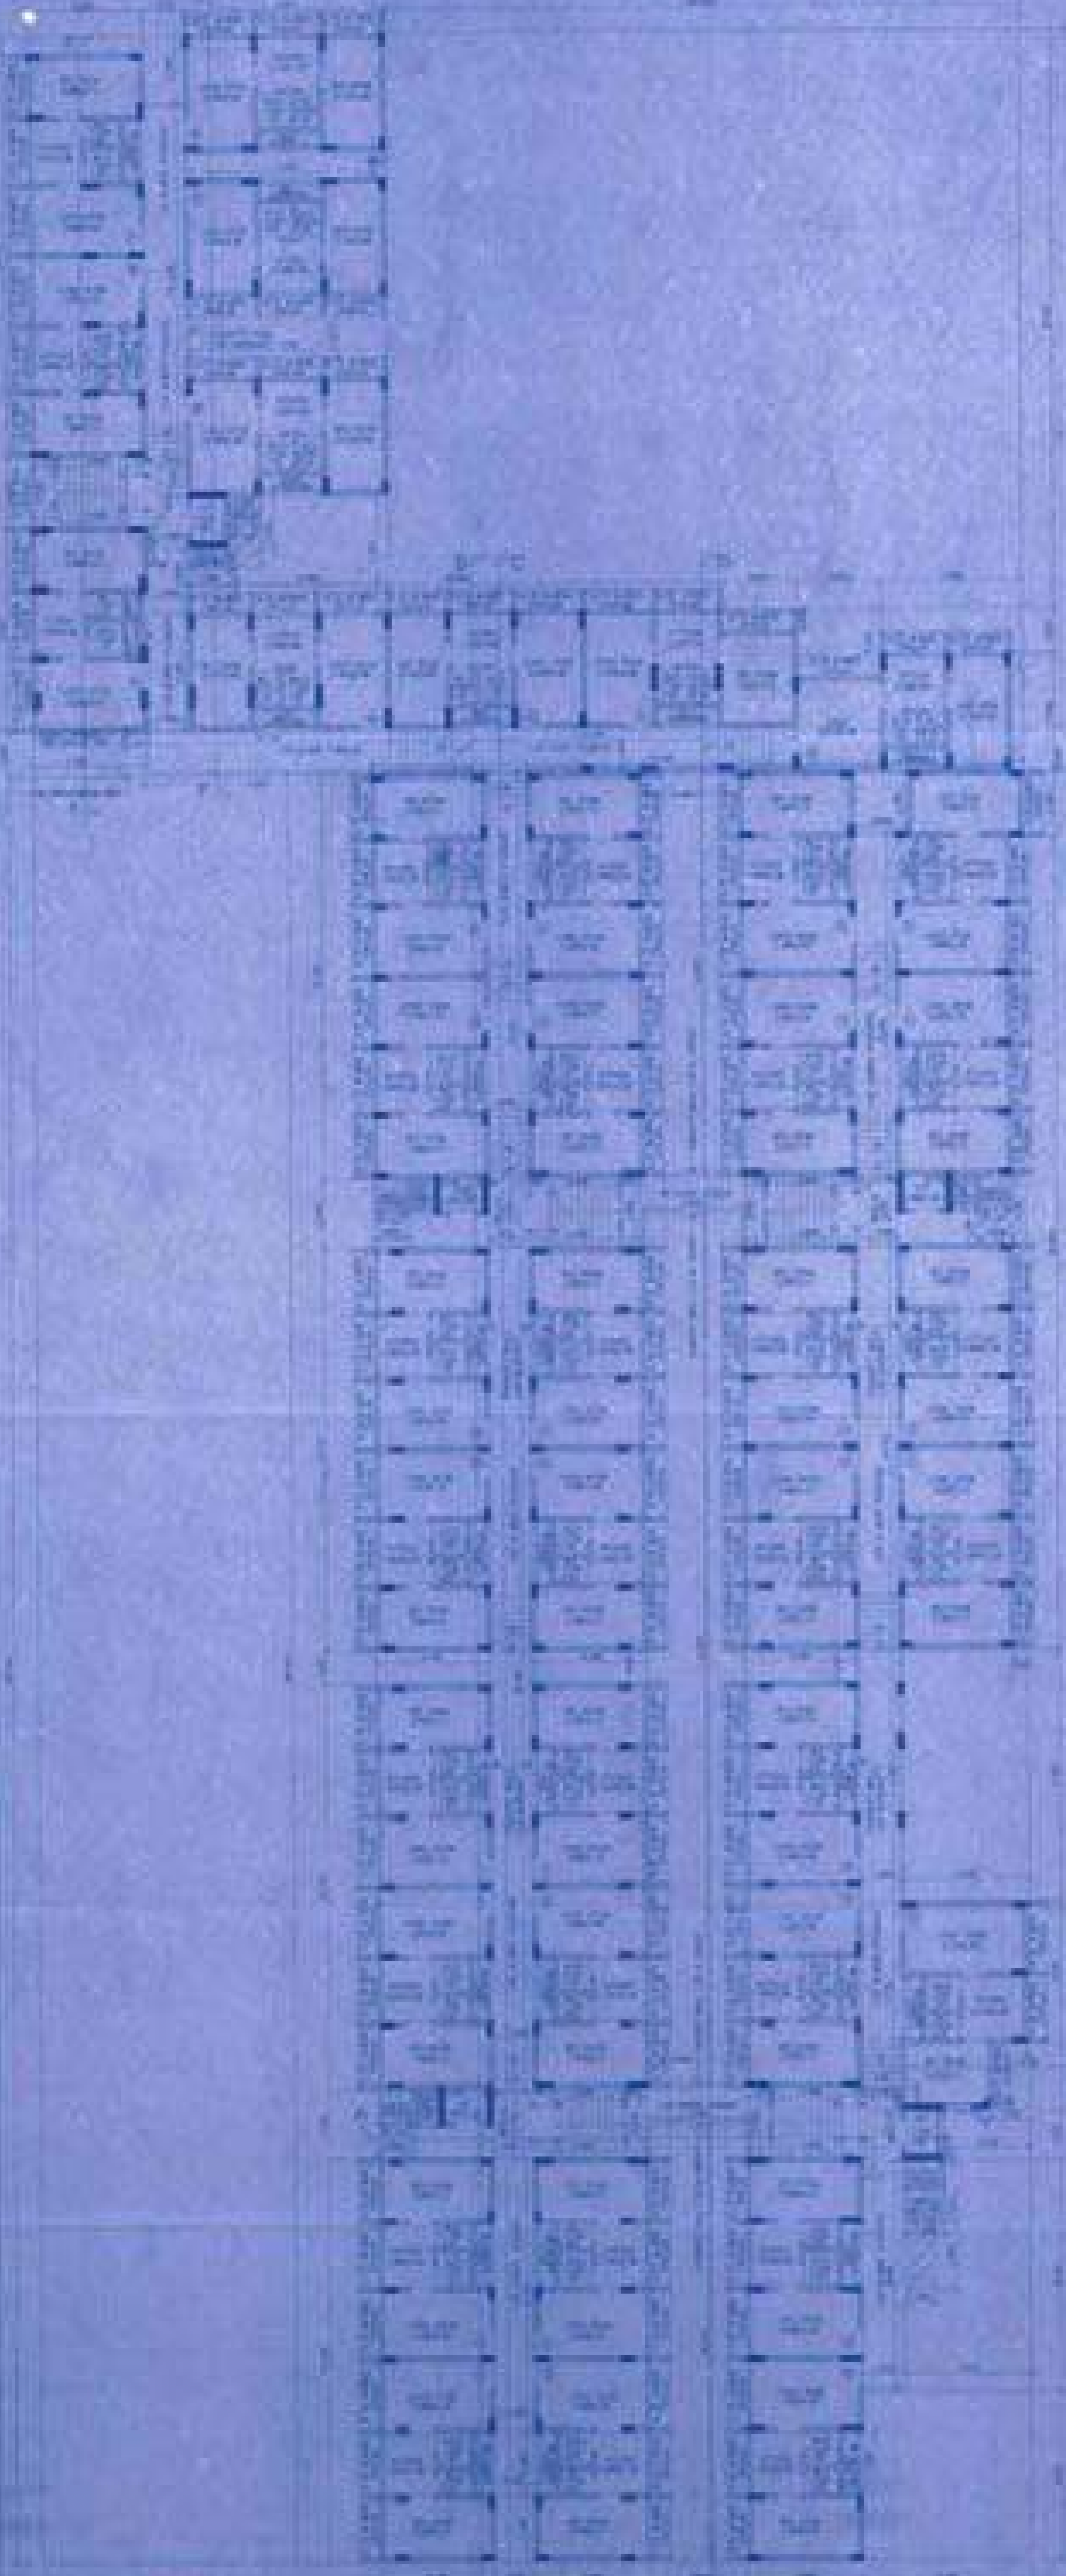

1st FLOOR PLAN
 1/10/2014

GENERAL NOTES	
1.	ALL WORK TO BE DONE IN ACCORDANCE WITH THE SPECIFICATIONS AND DRAWINGS.
2.	THE CONTRACTOR SHALL BE RESPONSIBLE FOR OBTAINING ALL NECESSARY PERMITS AND APPROVALS.
3.	ALL MATERIALS AND WORKMANSHIP SHALL BE SUBJECT TO INSPECTION AND APPROVAL BY THE ARCHITECT.
4.	THE CONTRACTOR SHALL MAINTAIN ACCESS TO ALL ADJACENT PROPERTIES AT ALL TIMES.
5.	ALL UTILITIES SHALL BE PROTECTED AND MARKED PRIOR TO ANY EXCAVATION WORK.
6.	THE CONTRACTOR SHALL BE RESPONSIBLE FOR THE PROTECTION AND REPAIR OF EXISTING UTILITIES.
7.	ALL WORK SHALL BE COMPLETED WITHIN THE SPECIFIED TIME FRAME.
8.	THE CONTRACTOR SHALL BE RESPONSIBLE FOR THE CLEANUP AND REMOVAL OF ALL DEBRIS.
9.	ALL WORK SHALL BE DONE IN ACCORDANCE WITH THE LATEST EDITIONS OF THE BCS STANDARDS.
10.	THE CONTRACTOR SHALL BE RESPONSIBLE FOR THE PROTECTION AND REPAIR OF EXISTING WORK.

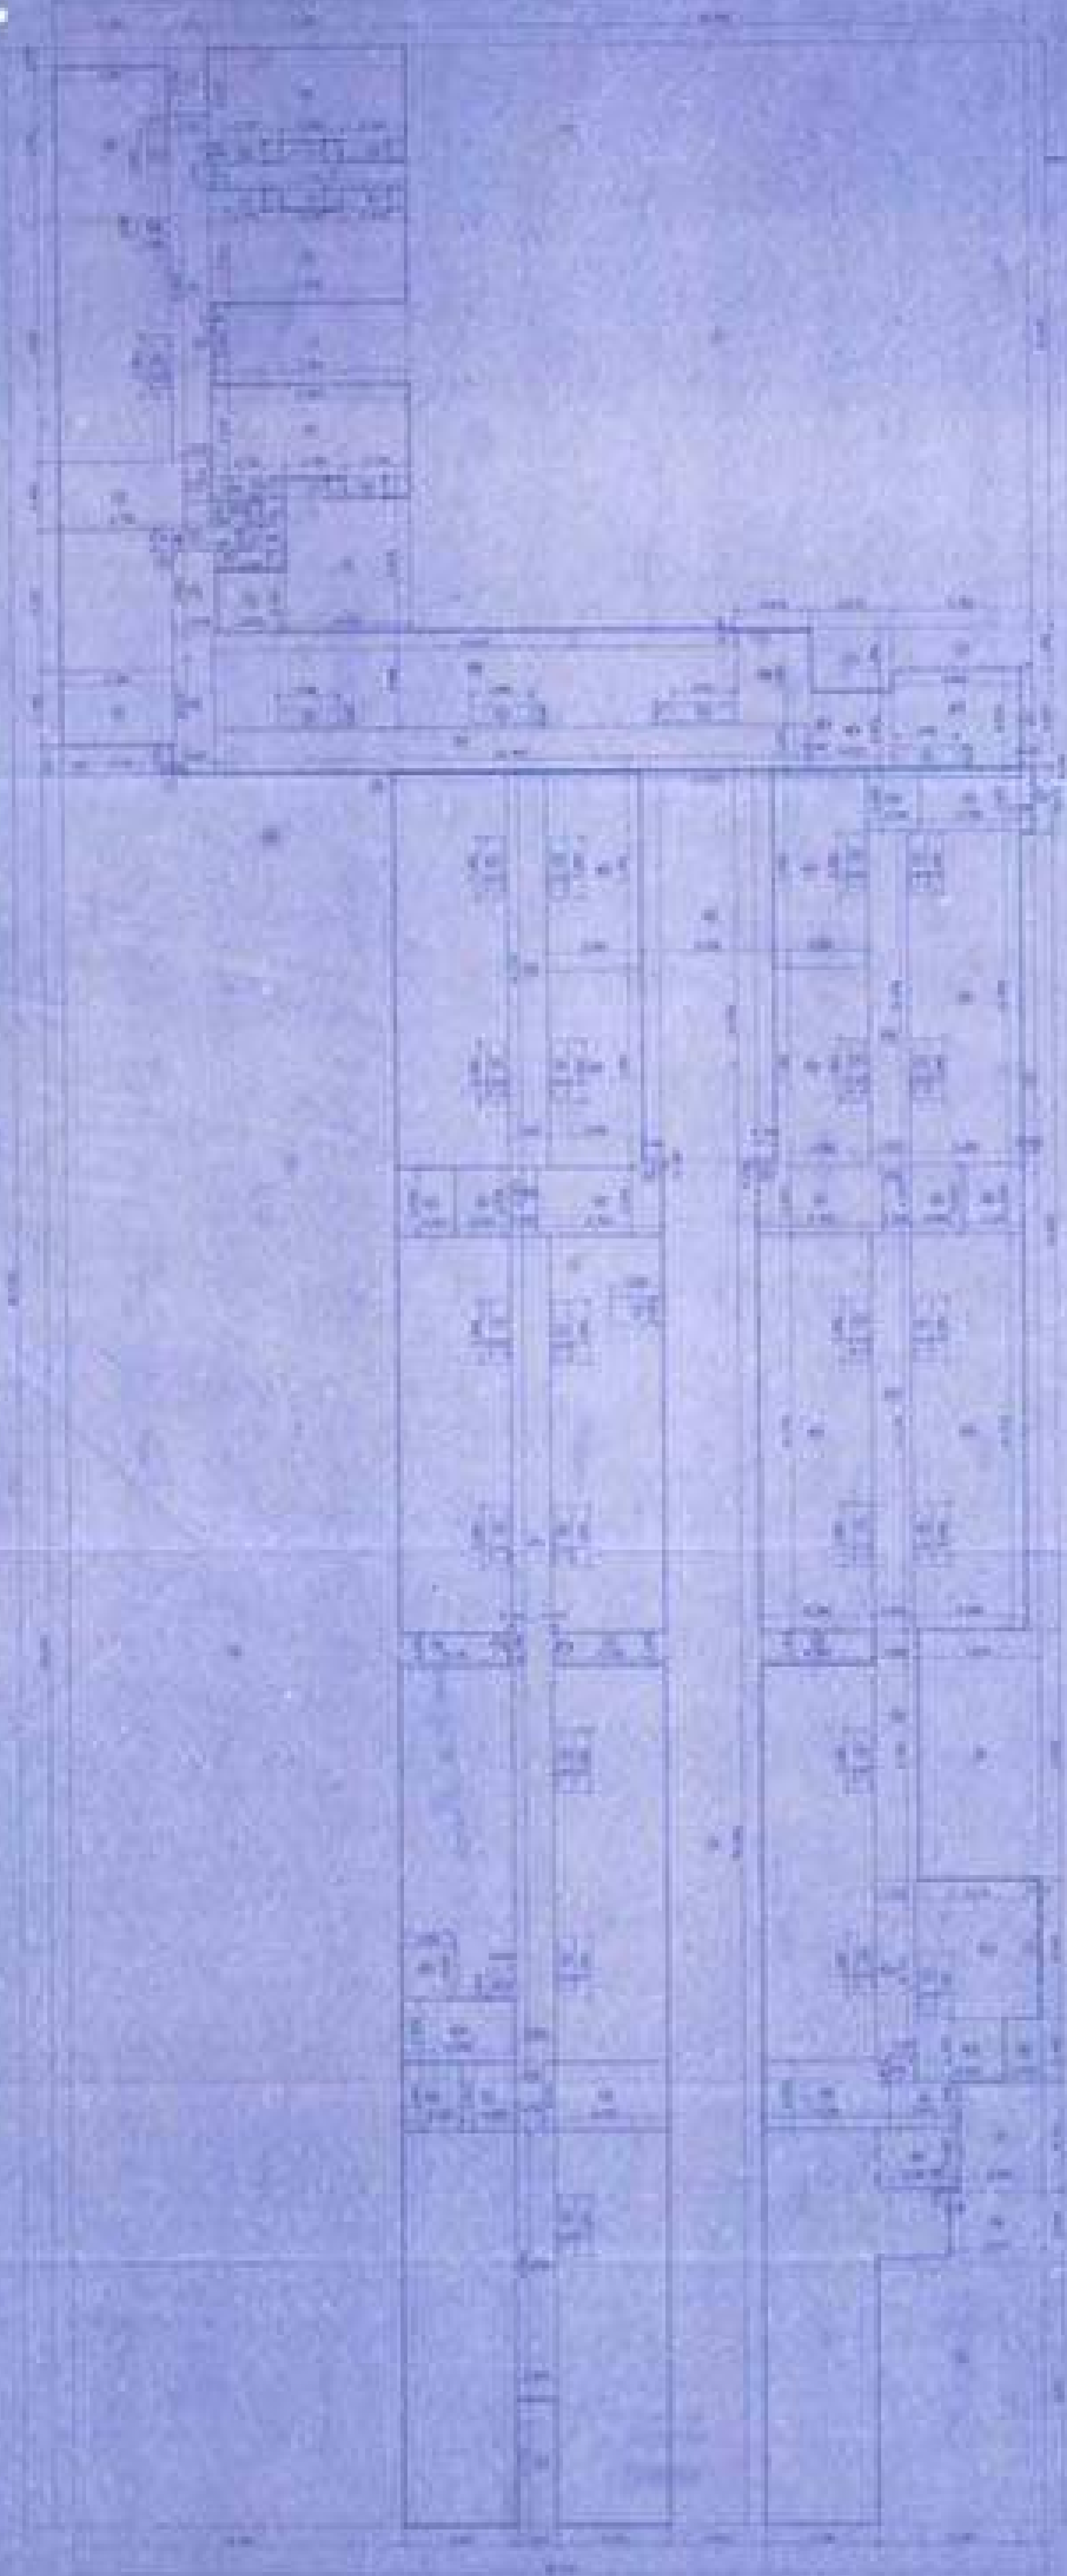


AREA DIAGRAM FOR COLUMN FOR 1ST FLOOR



AREA DIAGRAM FOR COLUMN
FOR GROUND FLOOR SOUTH WING



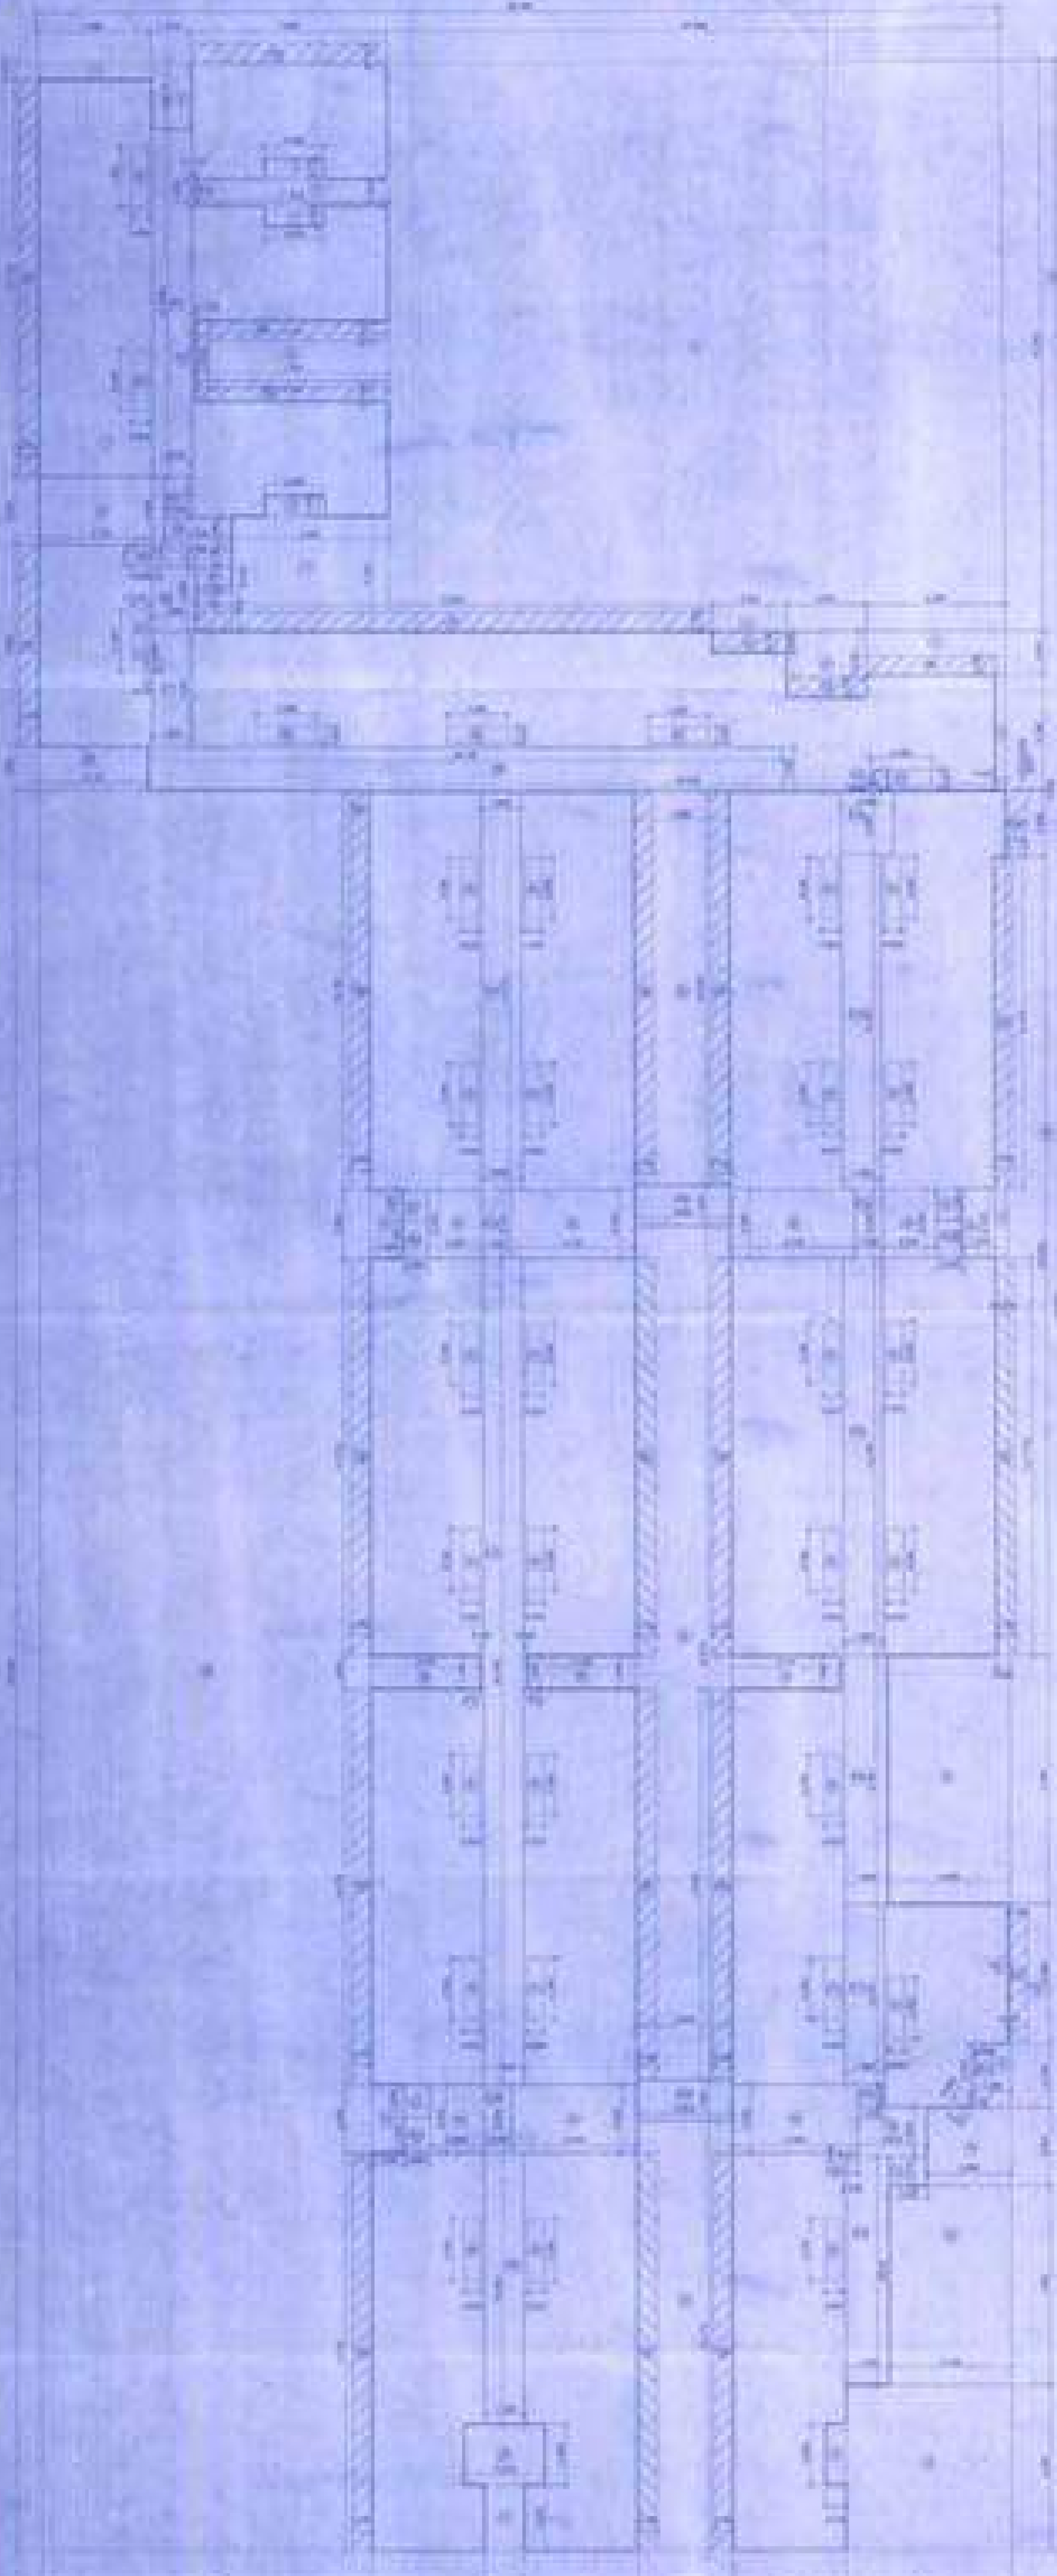

AREA DIAGRAM & CALCULATIONS FOR SET TO 7TH FLOOR (REHAB WORK)

NO	DESCRIPTION	UNIT	AREA
1	REHAB WORK	SQ. M	1000.00
2	SET TO	SQ. M	1000.00
3	TOTAL	SQ. M	2000.00

NO	DESCRIPTION	UNIT	AREA
1	REHAB WORK	SQ. M	1000.00
2	SET TO	SQ. M	1000.00
3	TOTAL	SQ. M	2000.00

SECTION B-B (REHAB WIND A, D & E)

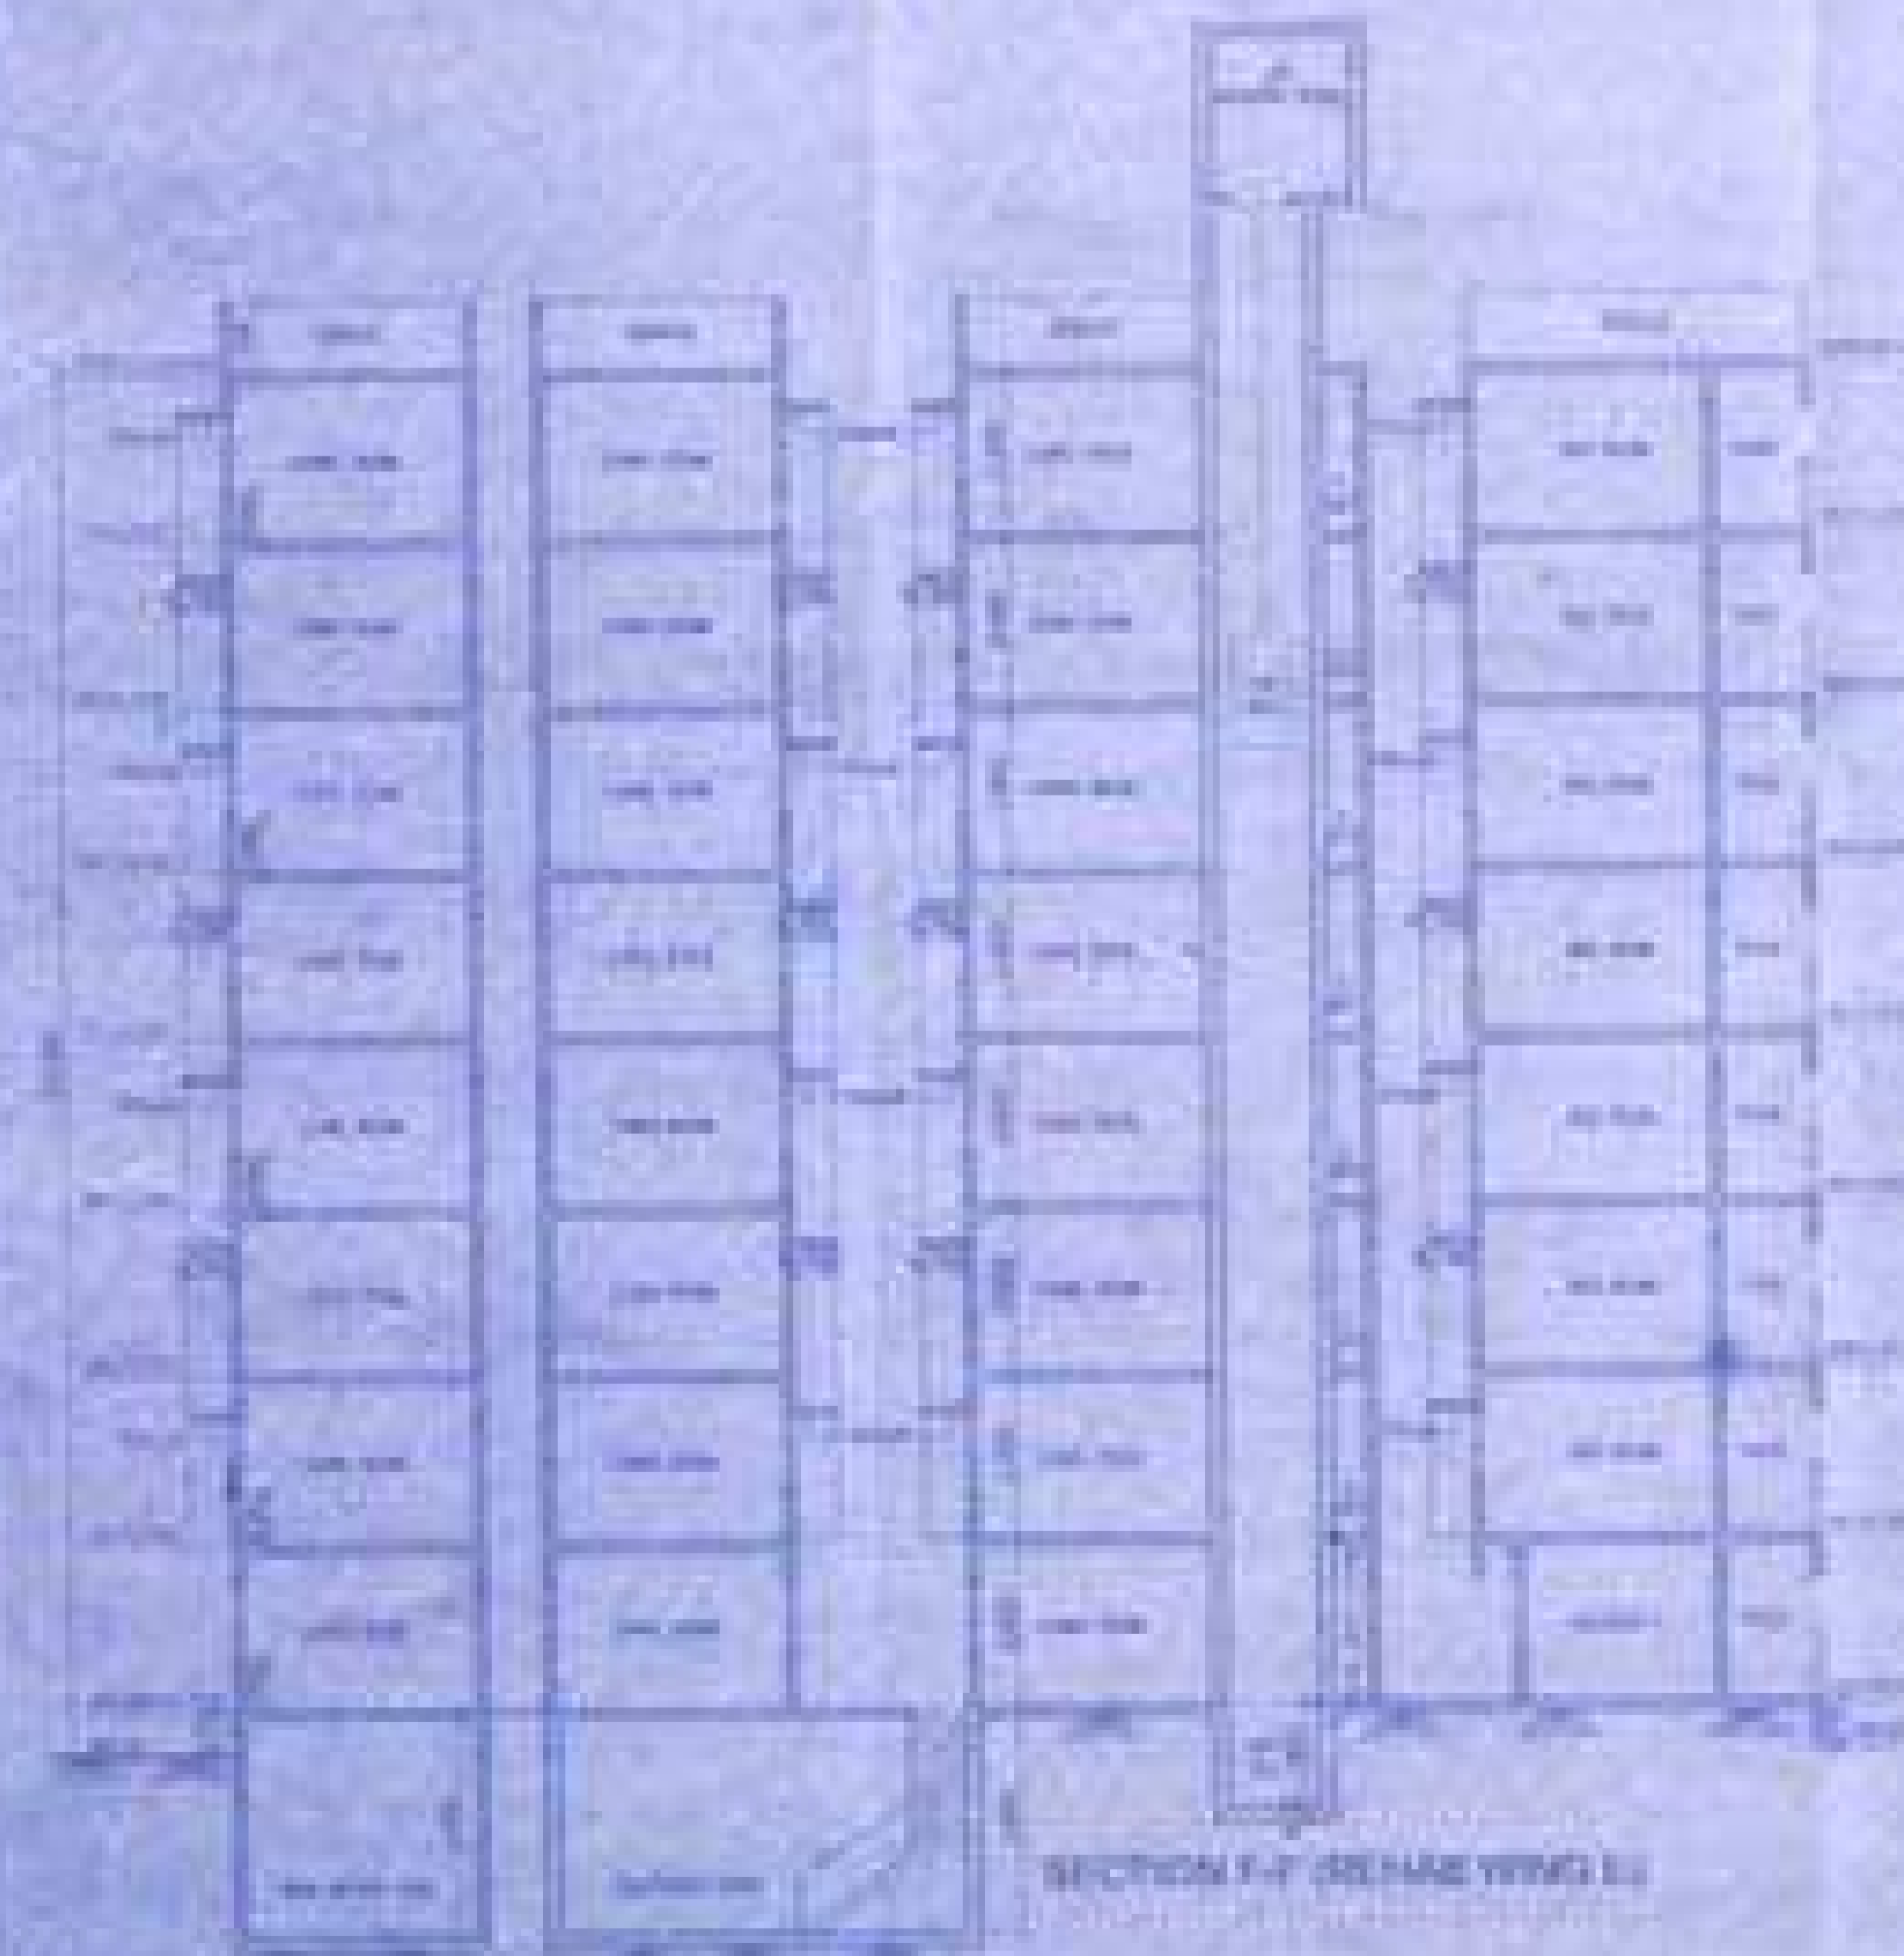

SECTION F-F (REHAB WIND B)

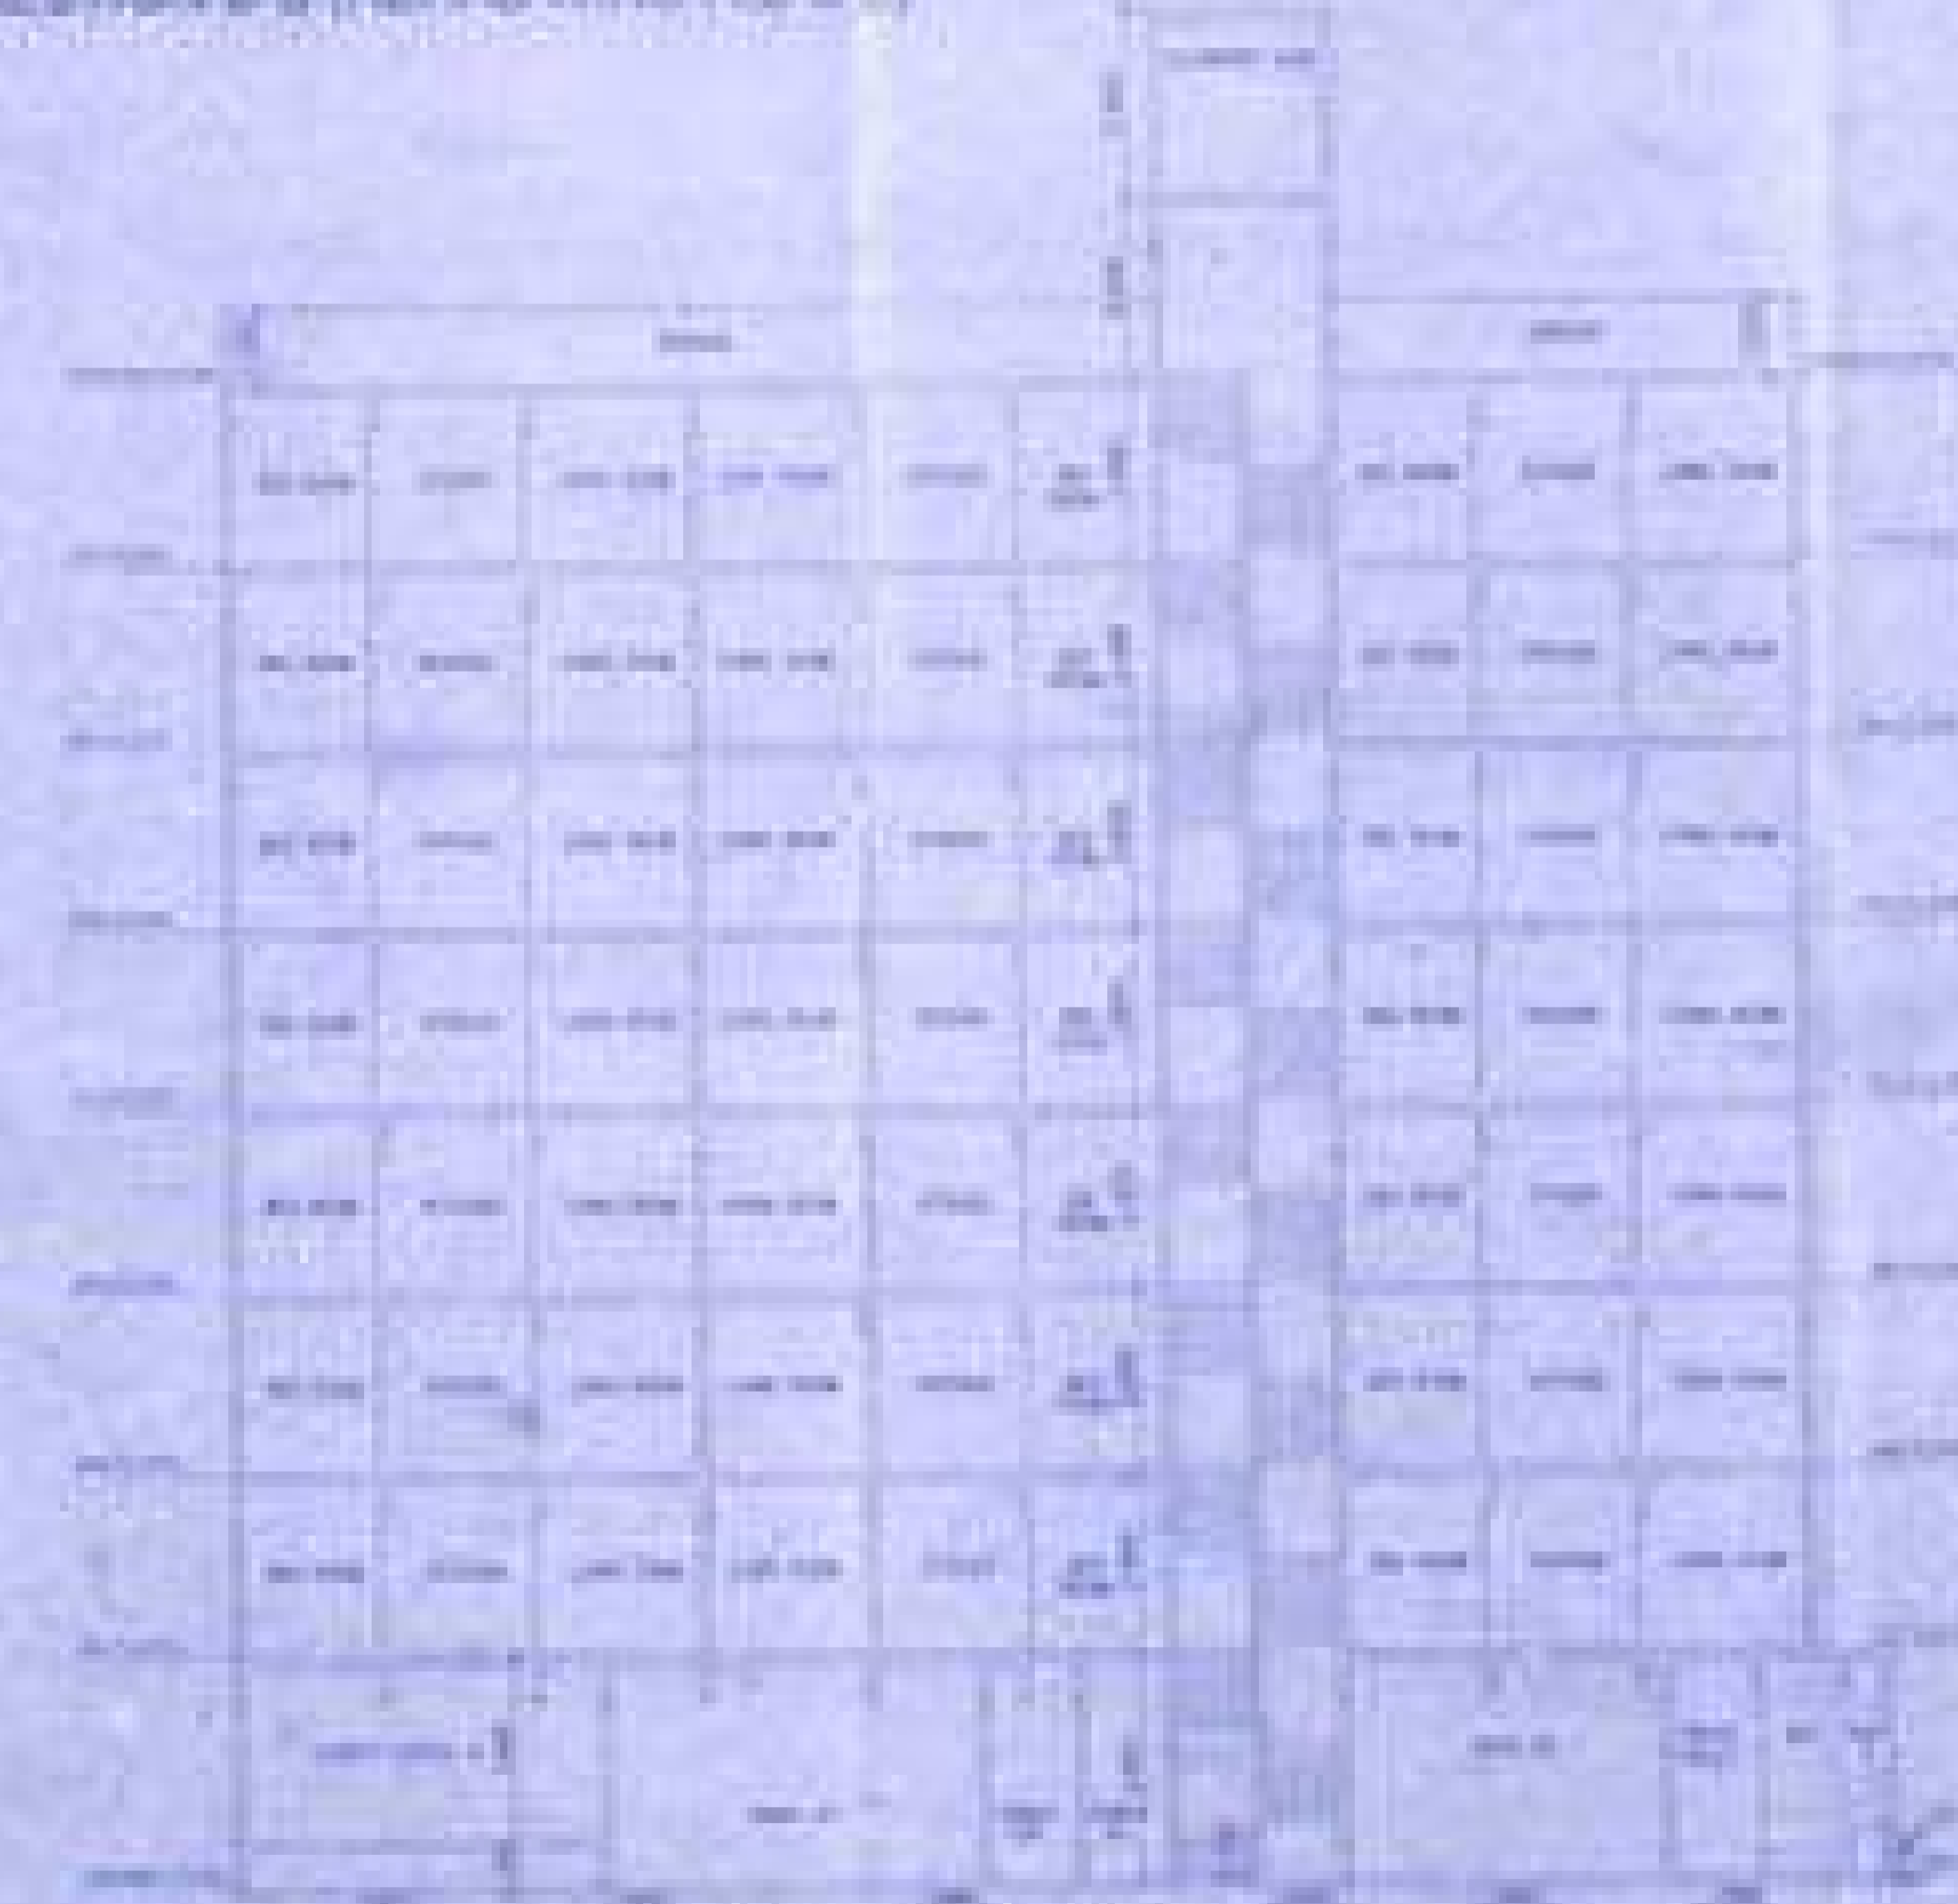

SECTION E-E (REHAB WIND F)

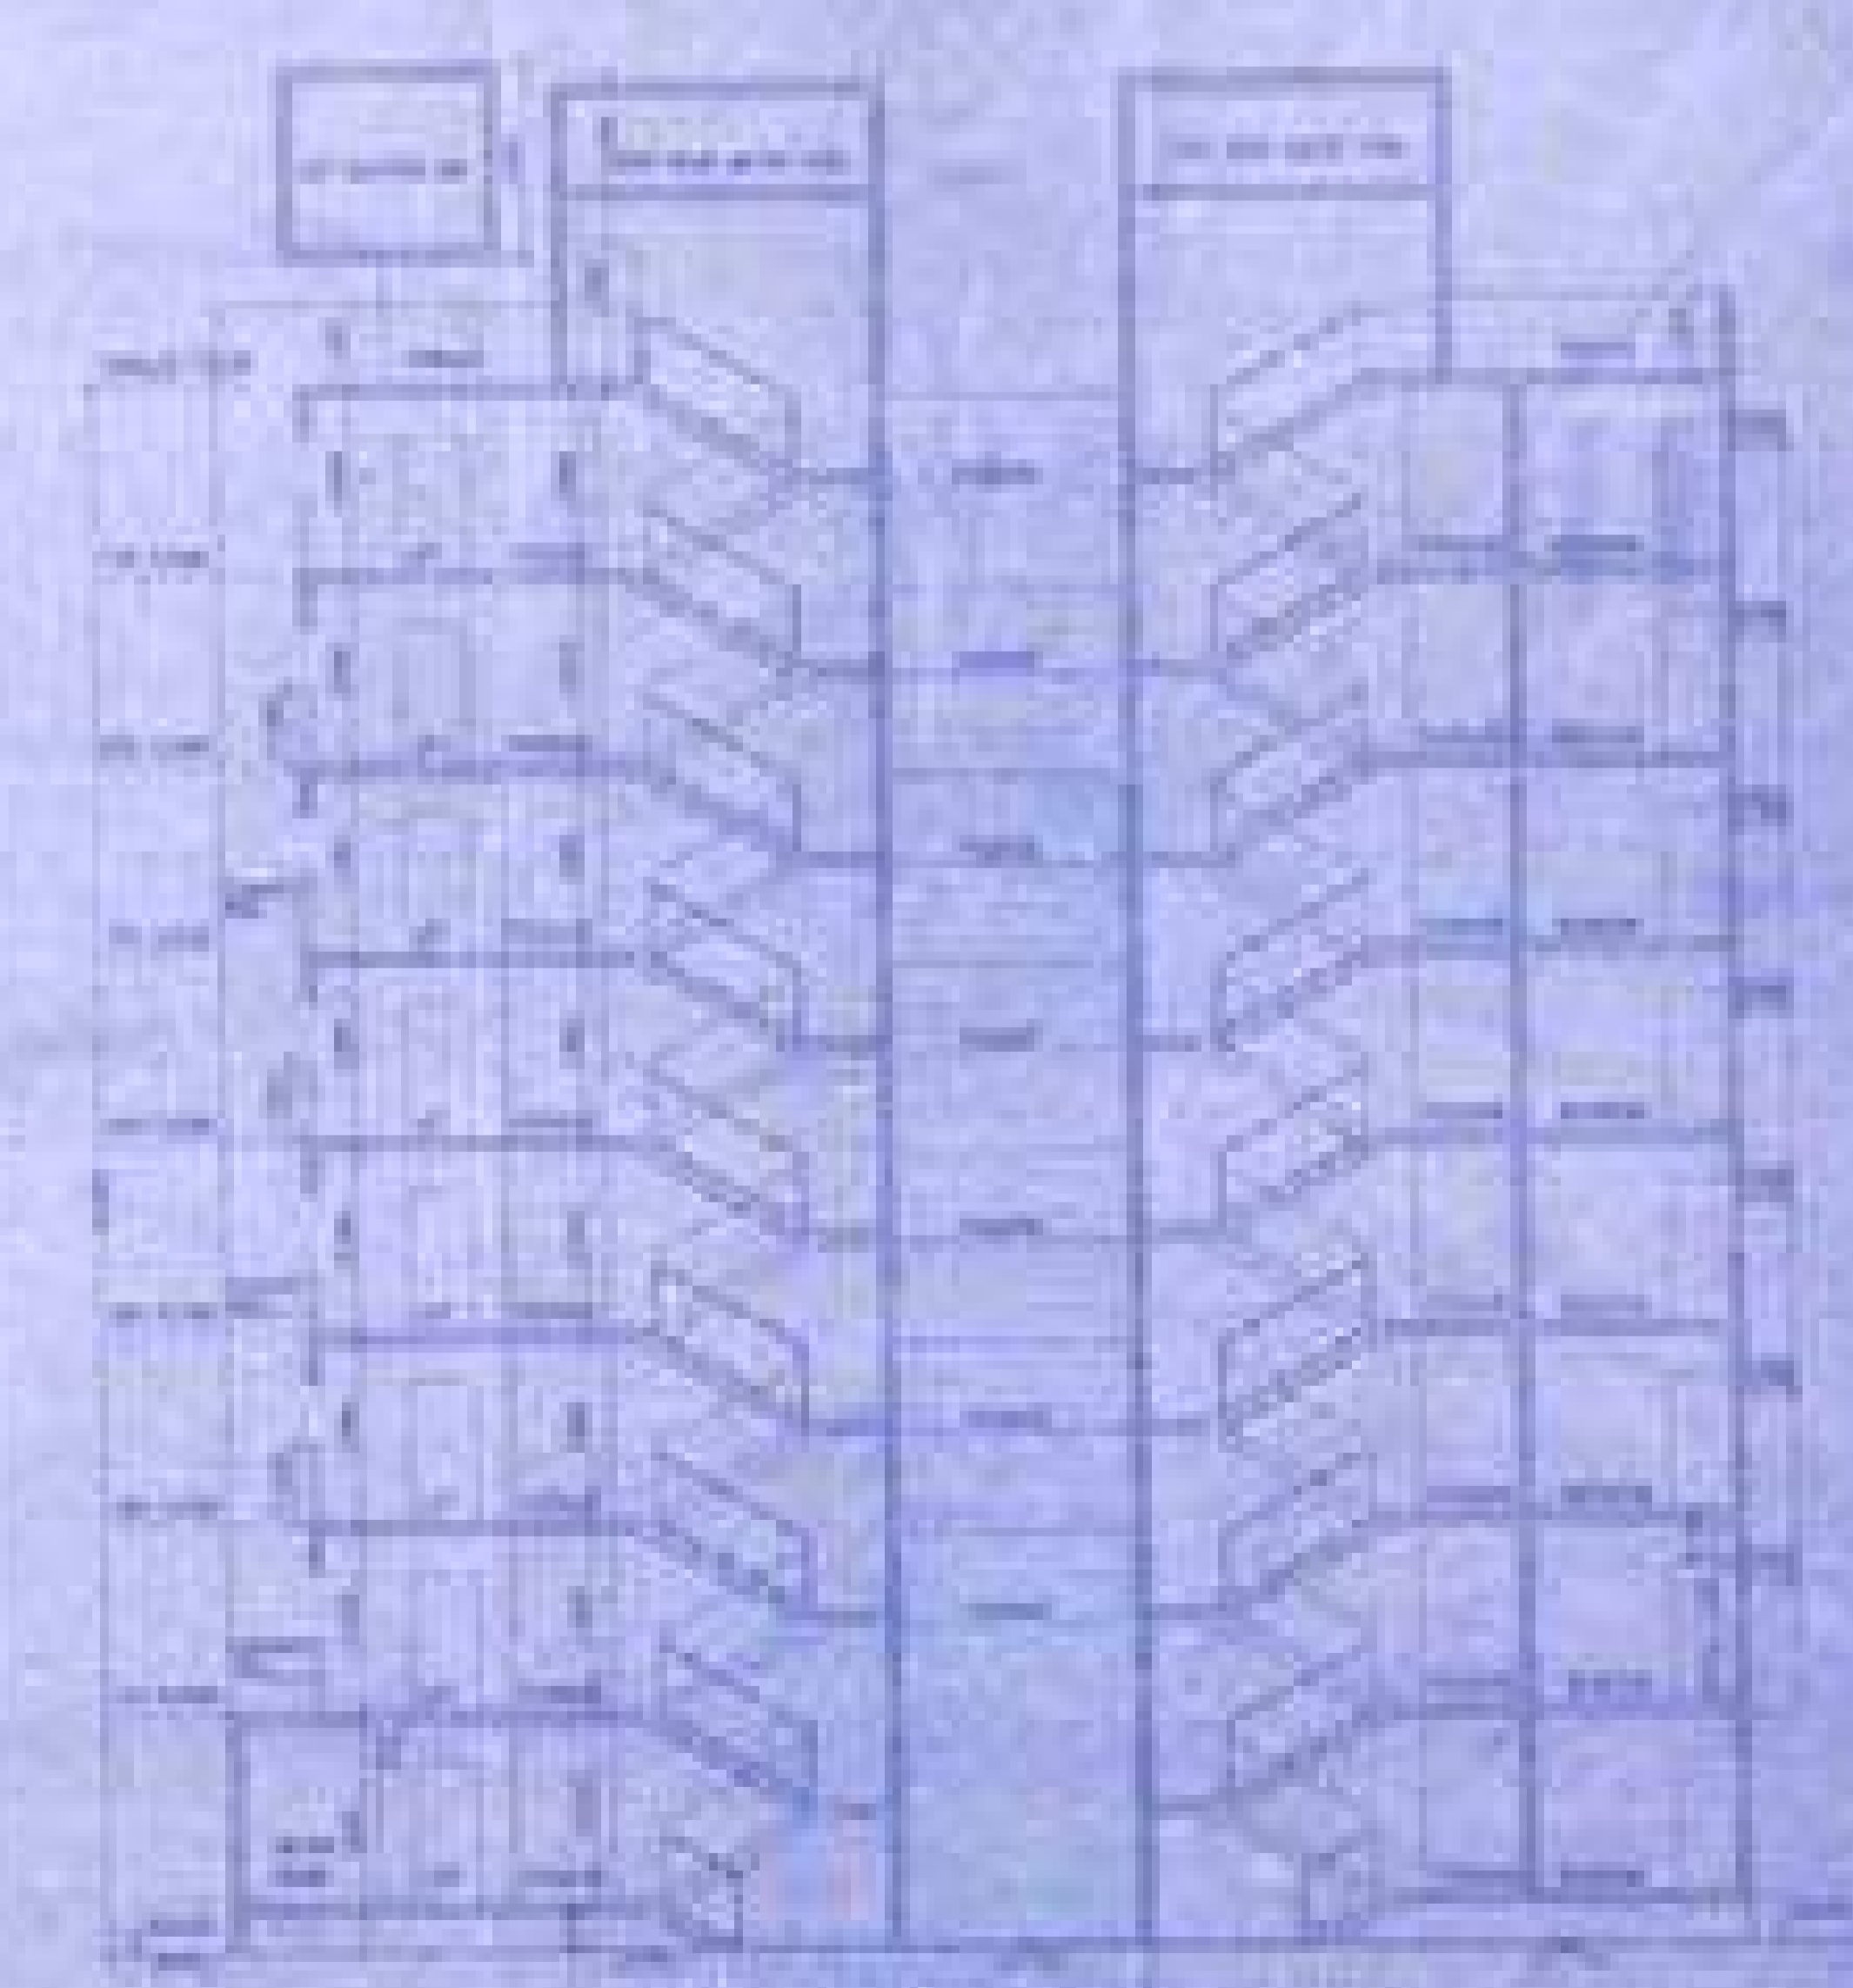


SECTION I-I (REHAB WIND A & C)

SECTION A-A (REHAB WIND G)


PROJECT: [illegible]
 CLIENT: [illegible]
 ARCHITECT: [illegible]
 DATE: [illegible]

Scale: 1/4" = 1'-0"

Notes:
 1. [illegible]
 2. [illegible]
 3. [illegible]

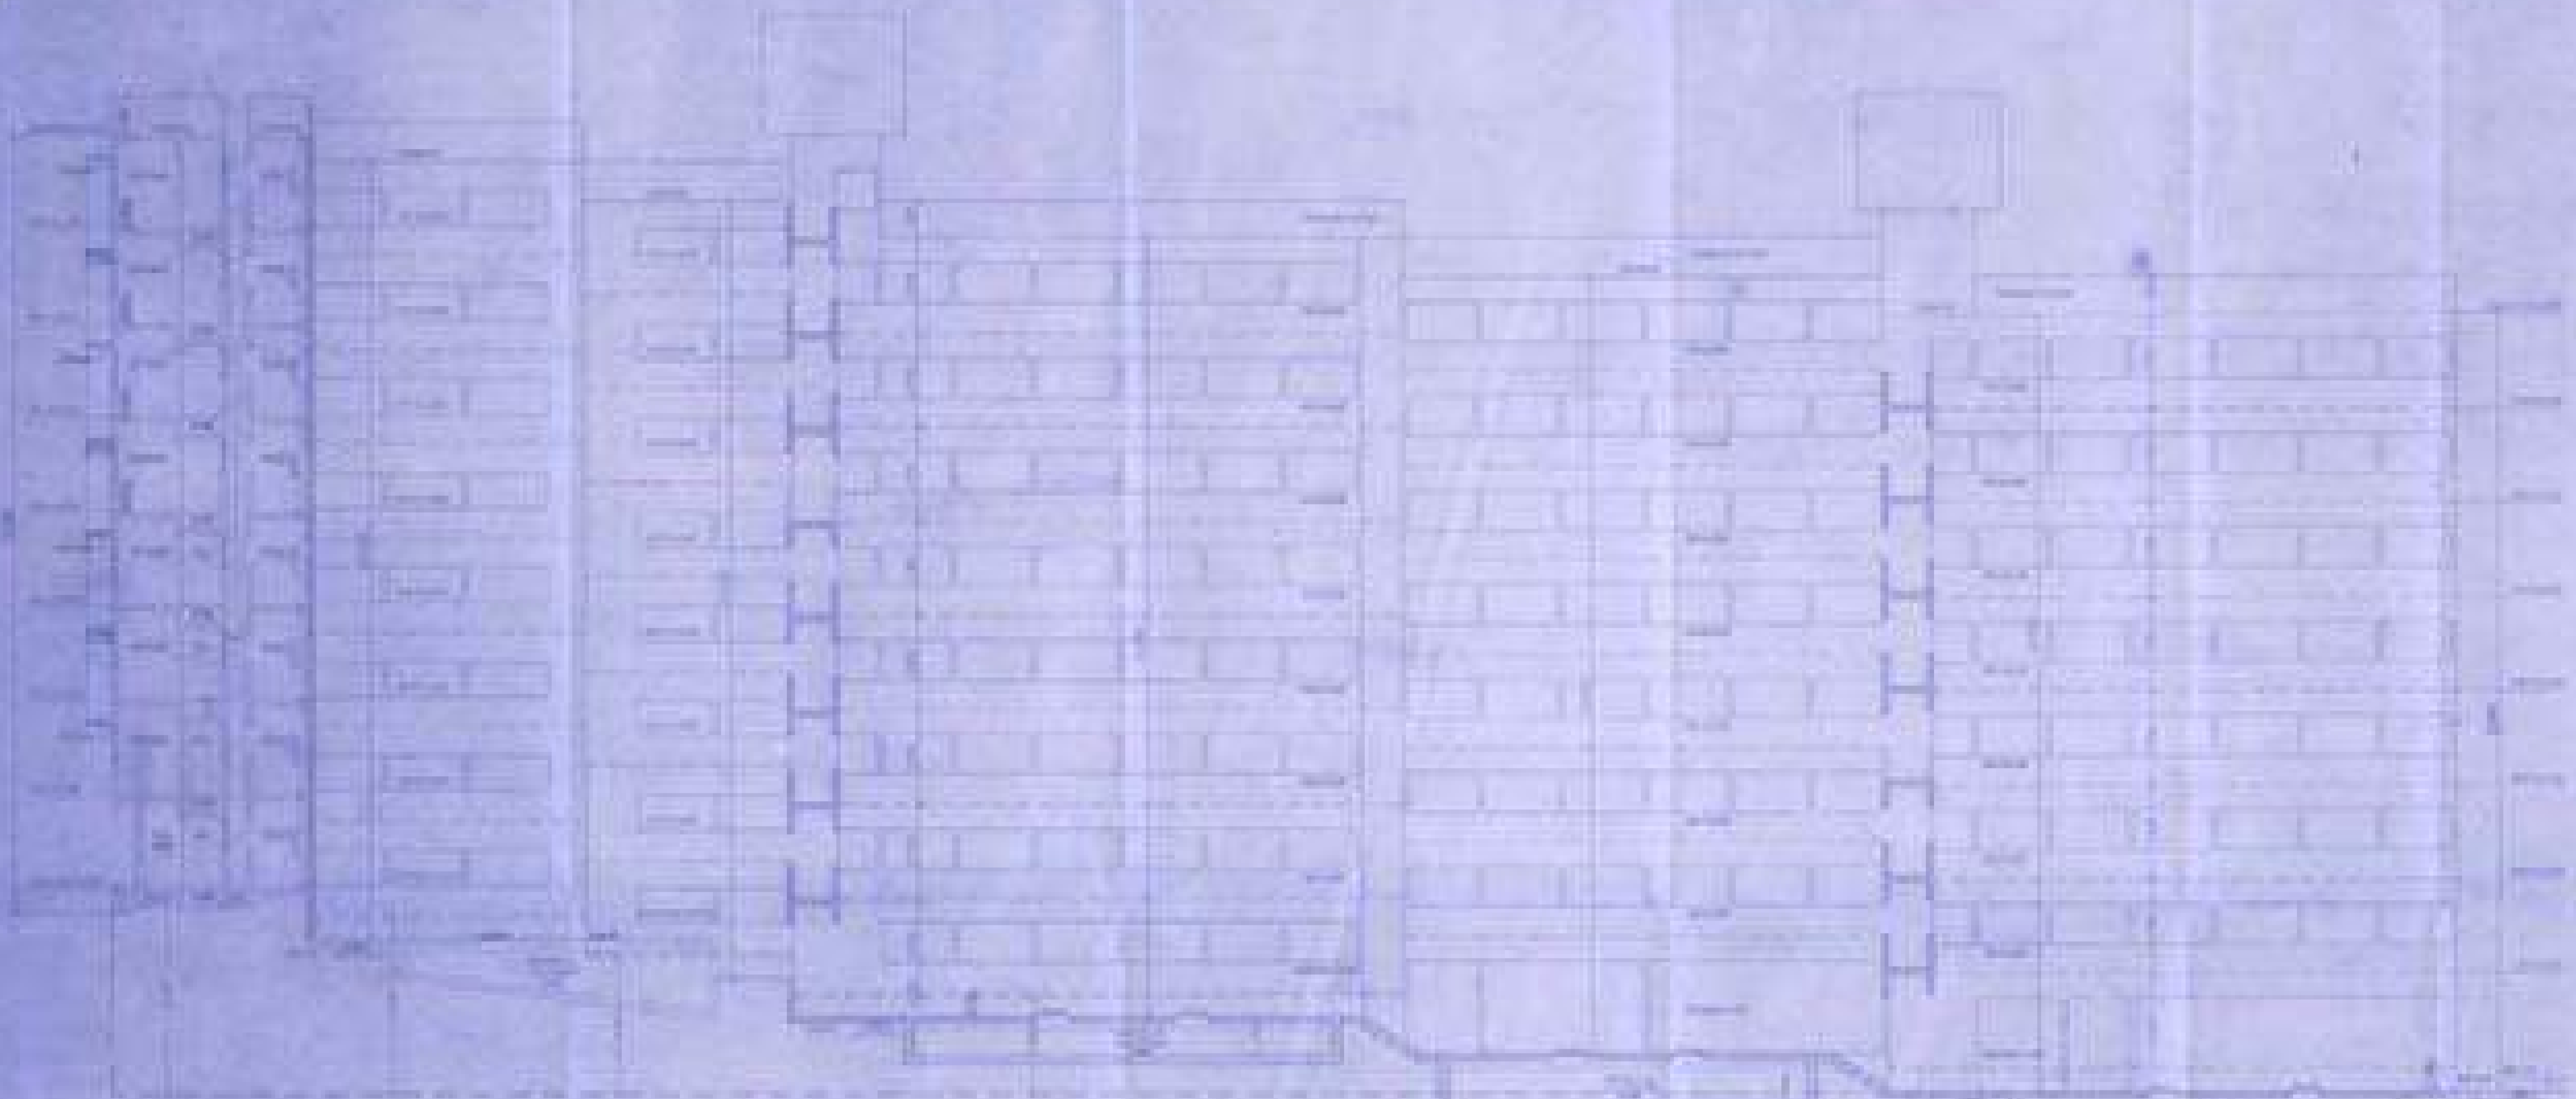

SECTION D-D (REHAB WING B, C & E)

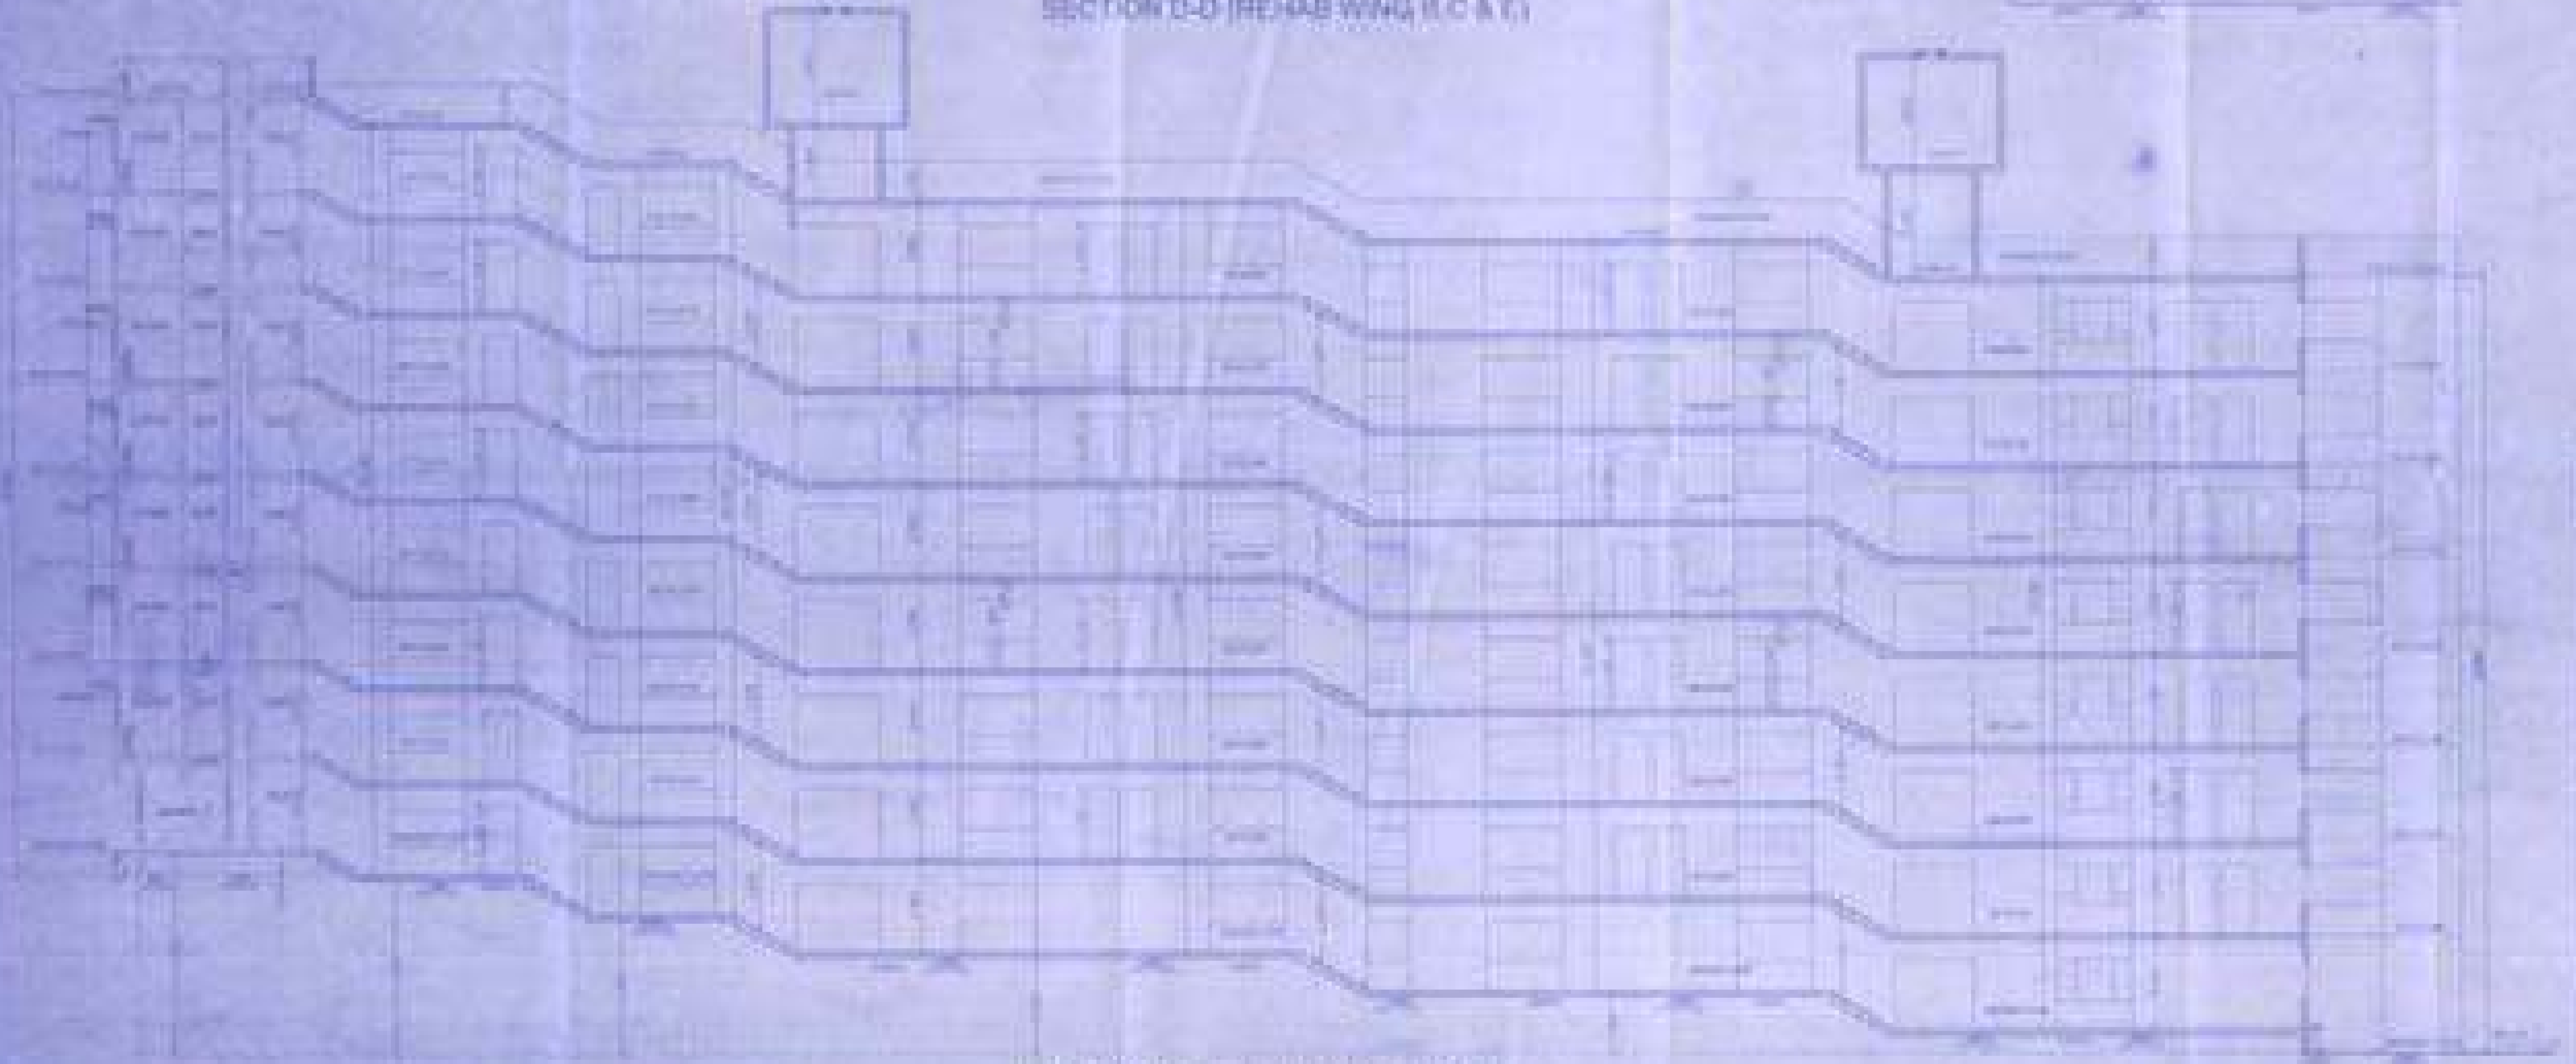


SECTION C-C (REHAB WING A, D & E)

PROJECT: [illegible]
DATE: [illegible]
DRAWN BY: [illegible]
CHECKED BY: [illegible]
SCALE: [illegible]


REVISIONS:

NO.	DESCRIPTION	DATE
1	[illegible]	[illegible]
2	[illegible]	[illegible]
3	[illegible]	[illegible]

APPROVED BY: [illegible]

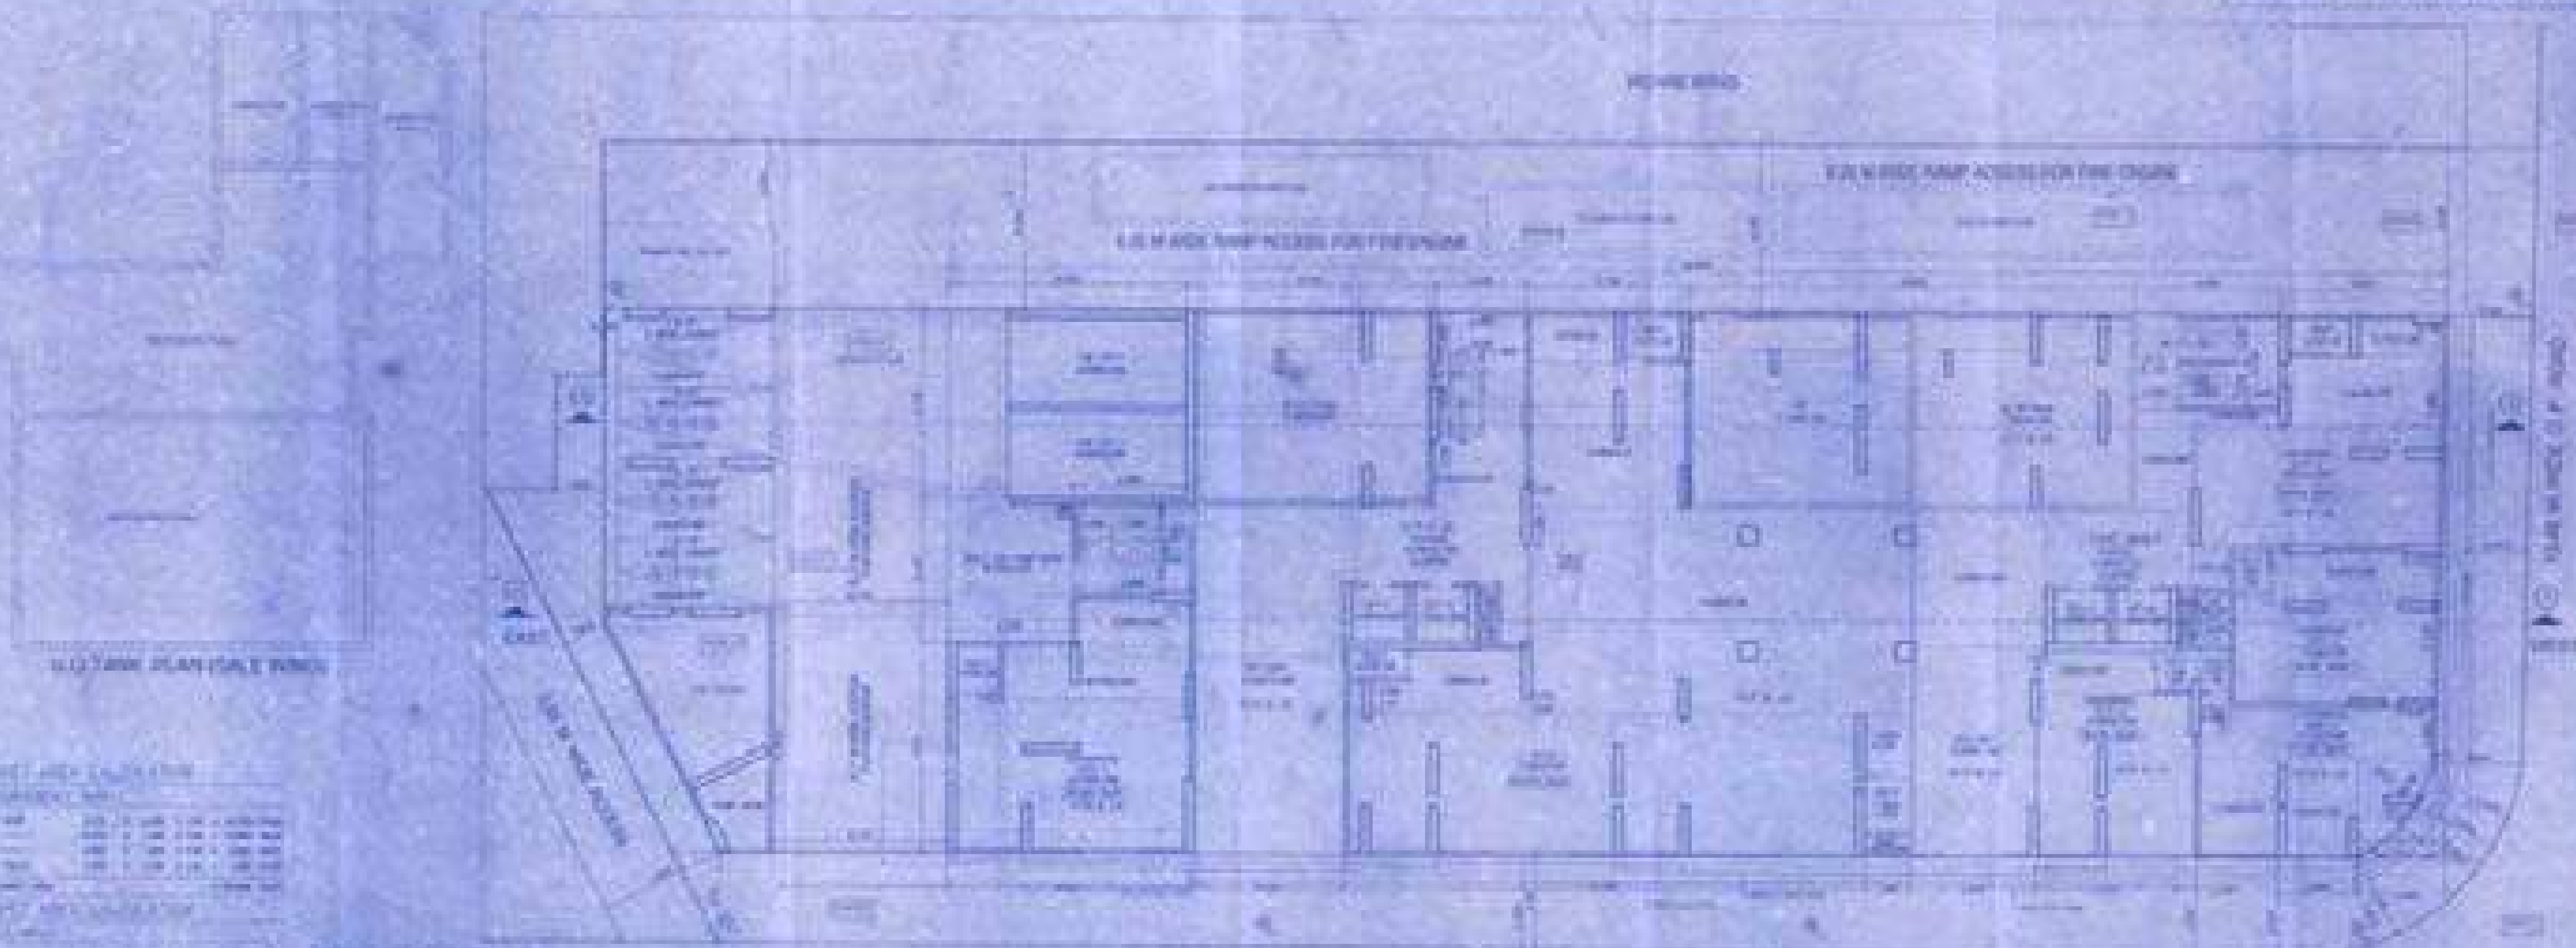



19

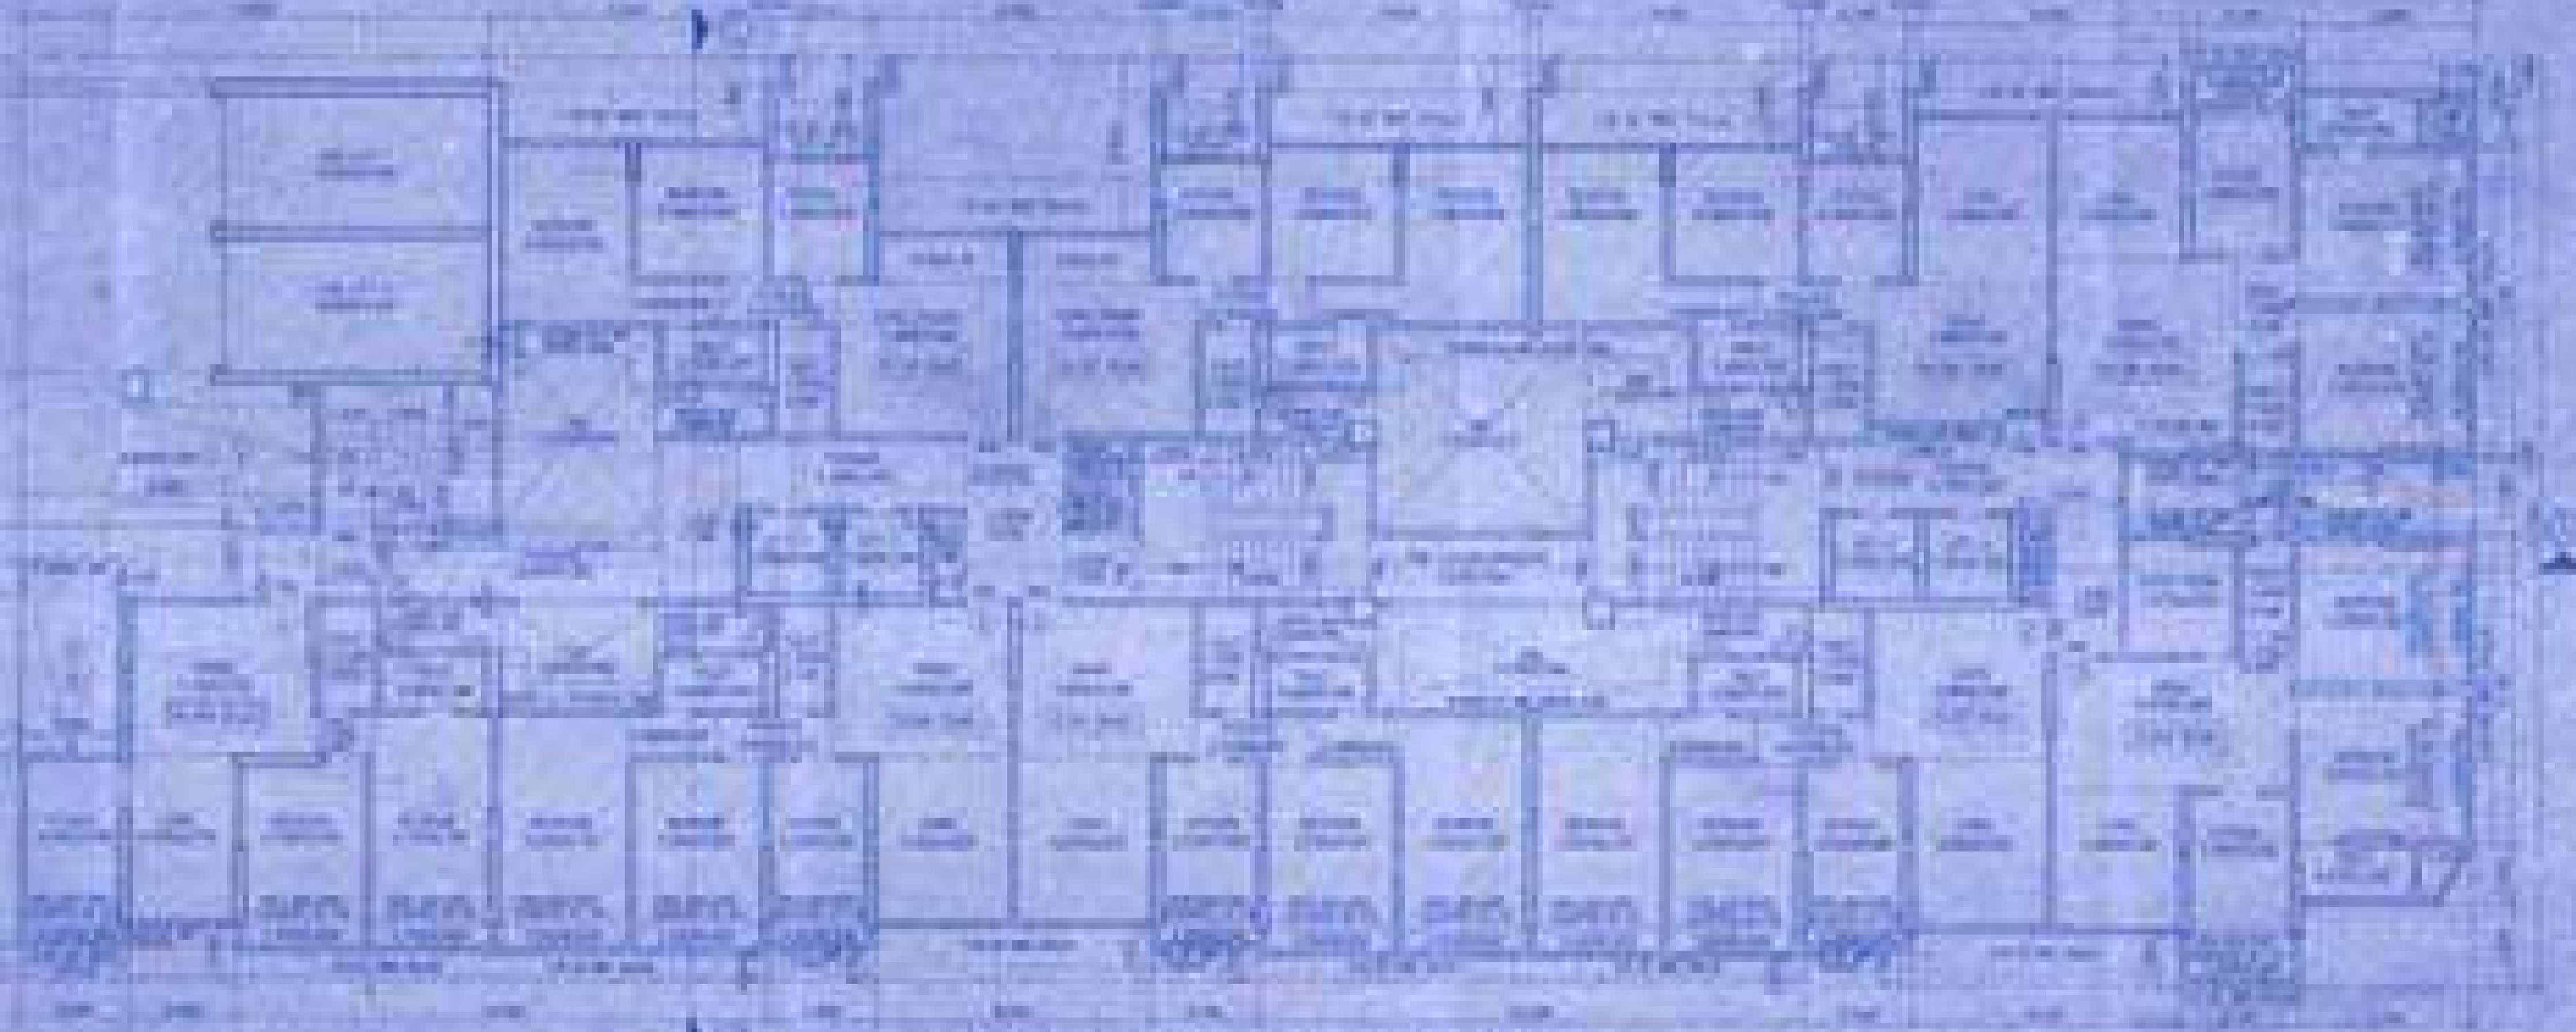

THE PLAN OF THE NORTH PORTION OF THE BUILDING

10

18

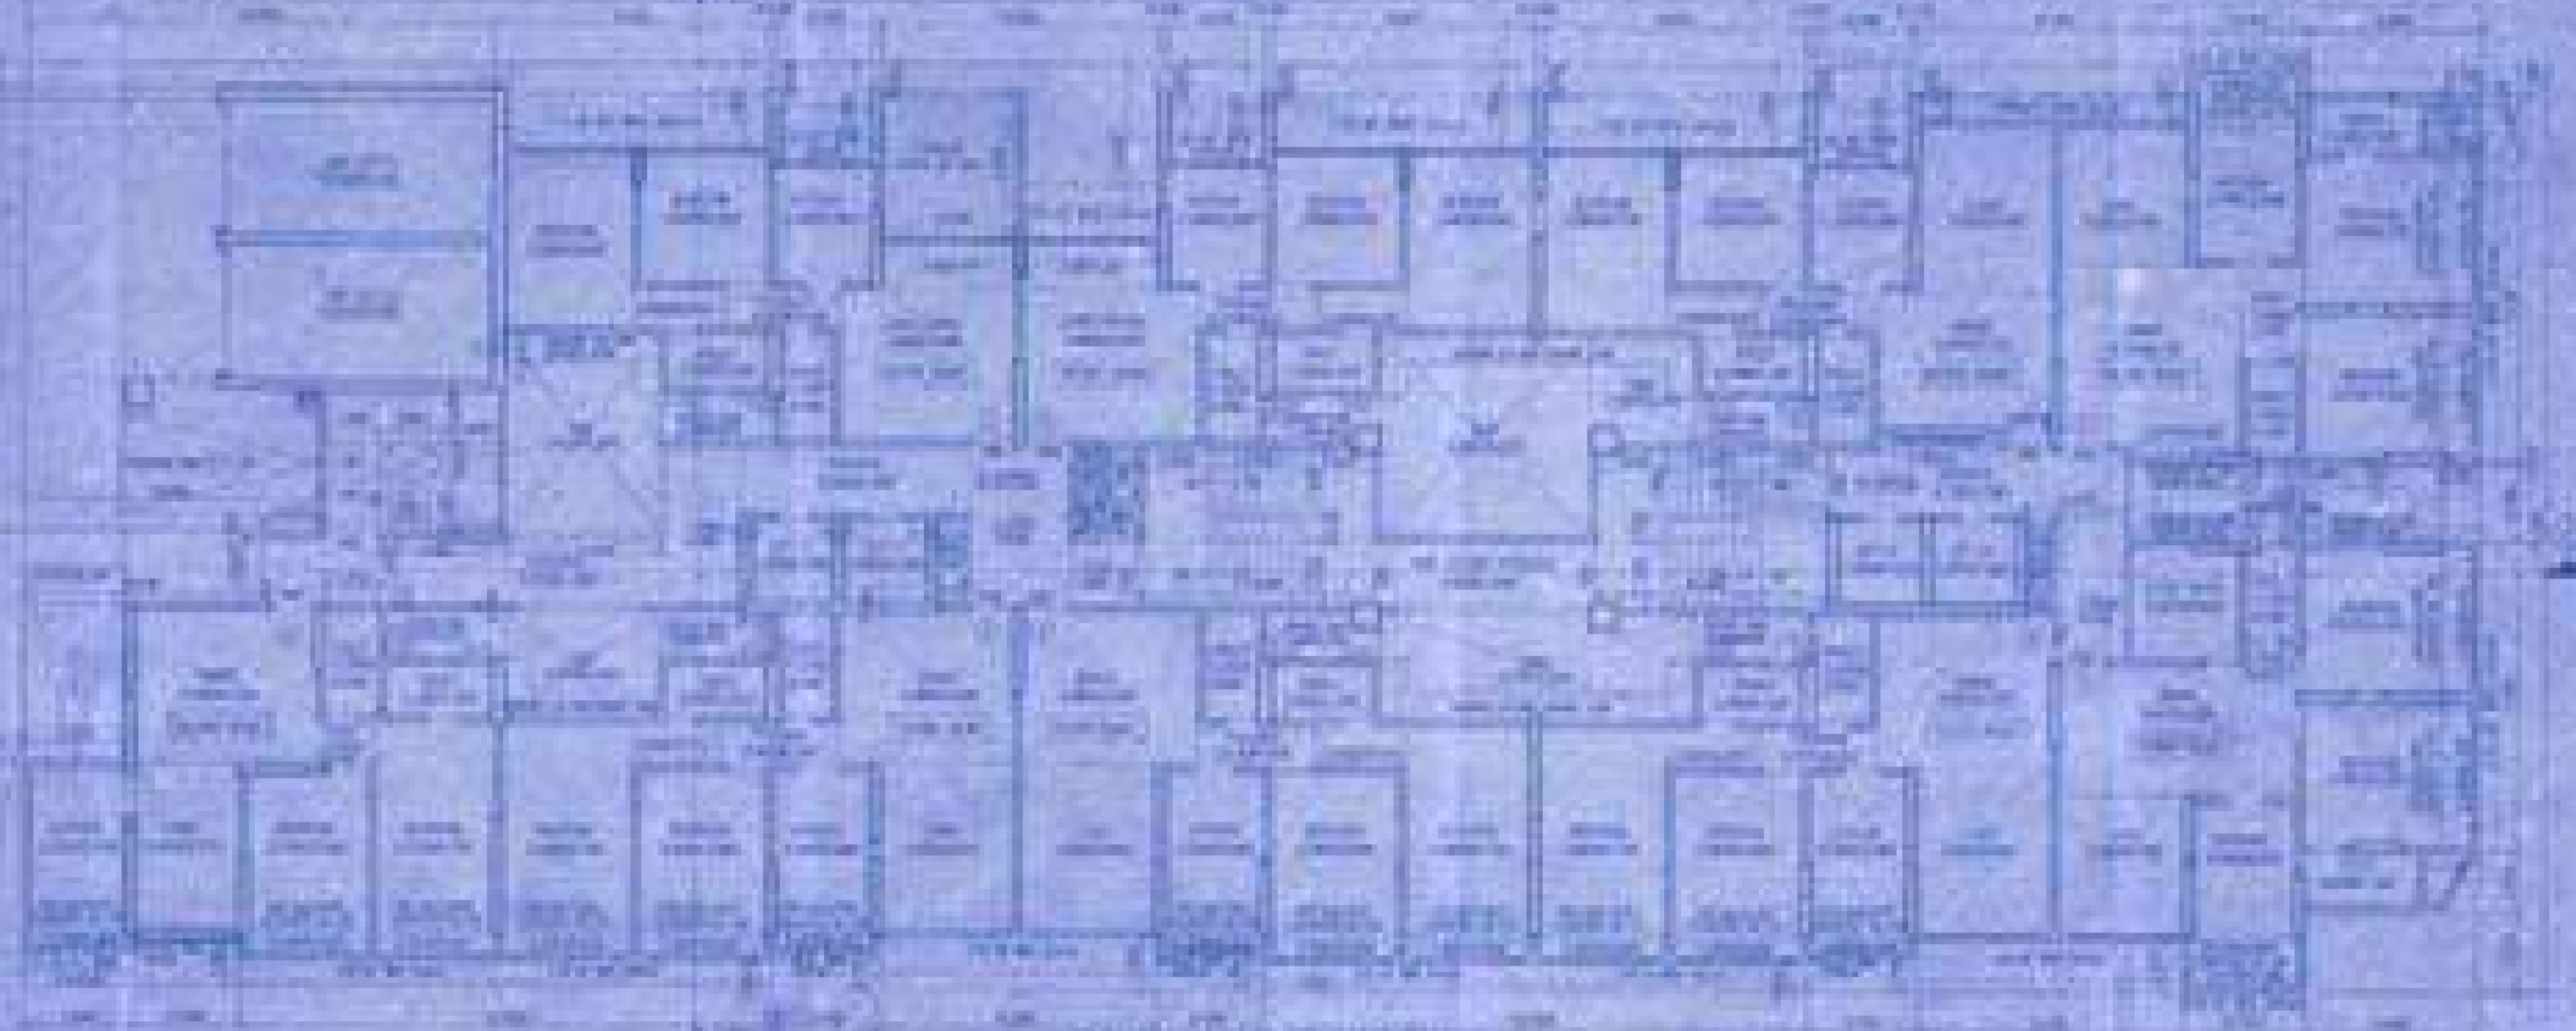
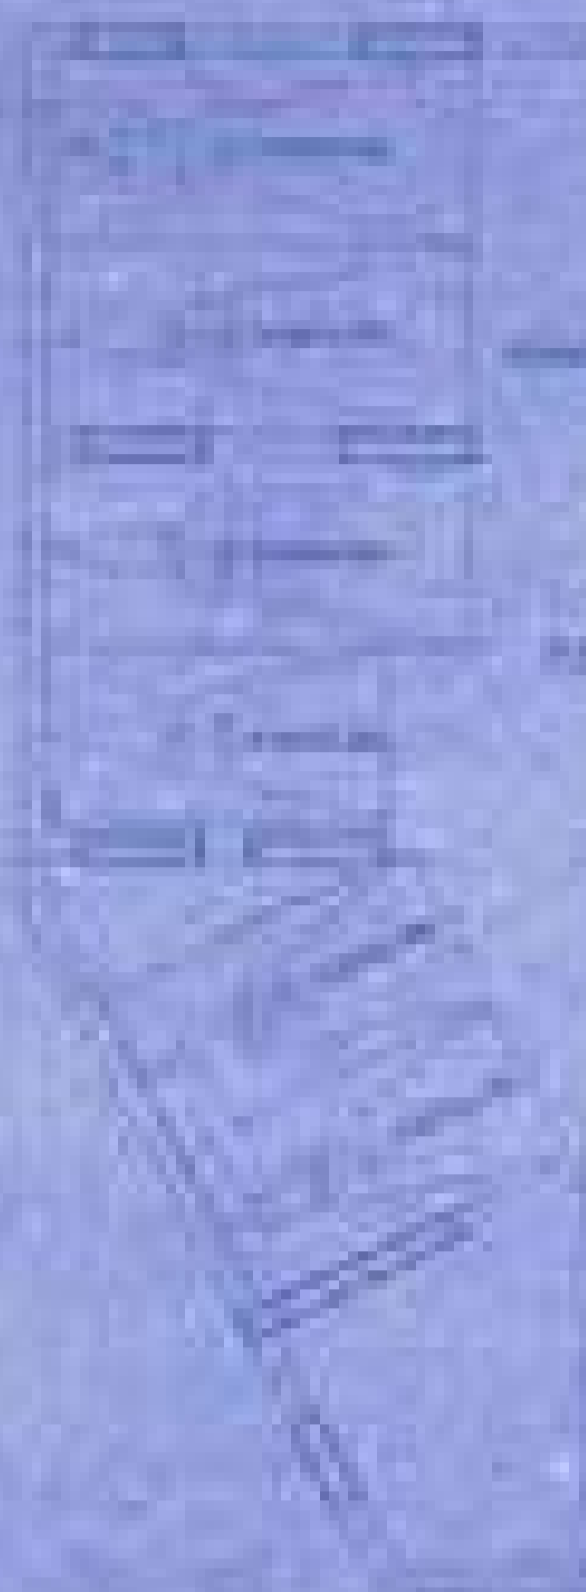


THE PLAN OF THE SOUTH PORTION OF THE BUILDING

1	2	
---	---	---	---	---	---	---	---	---	----	----	-----


1	2	
---	---	---	---	---	---	---	---	---	----	----	-----




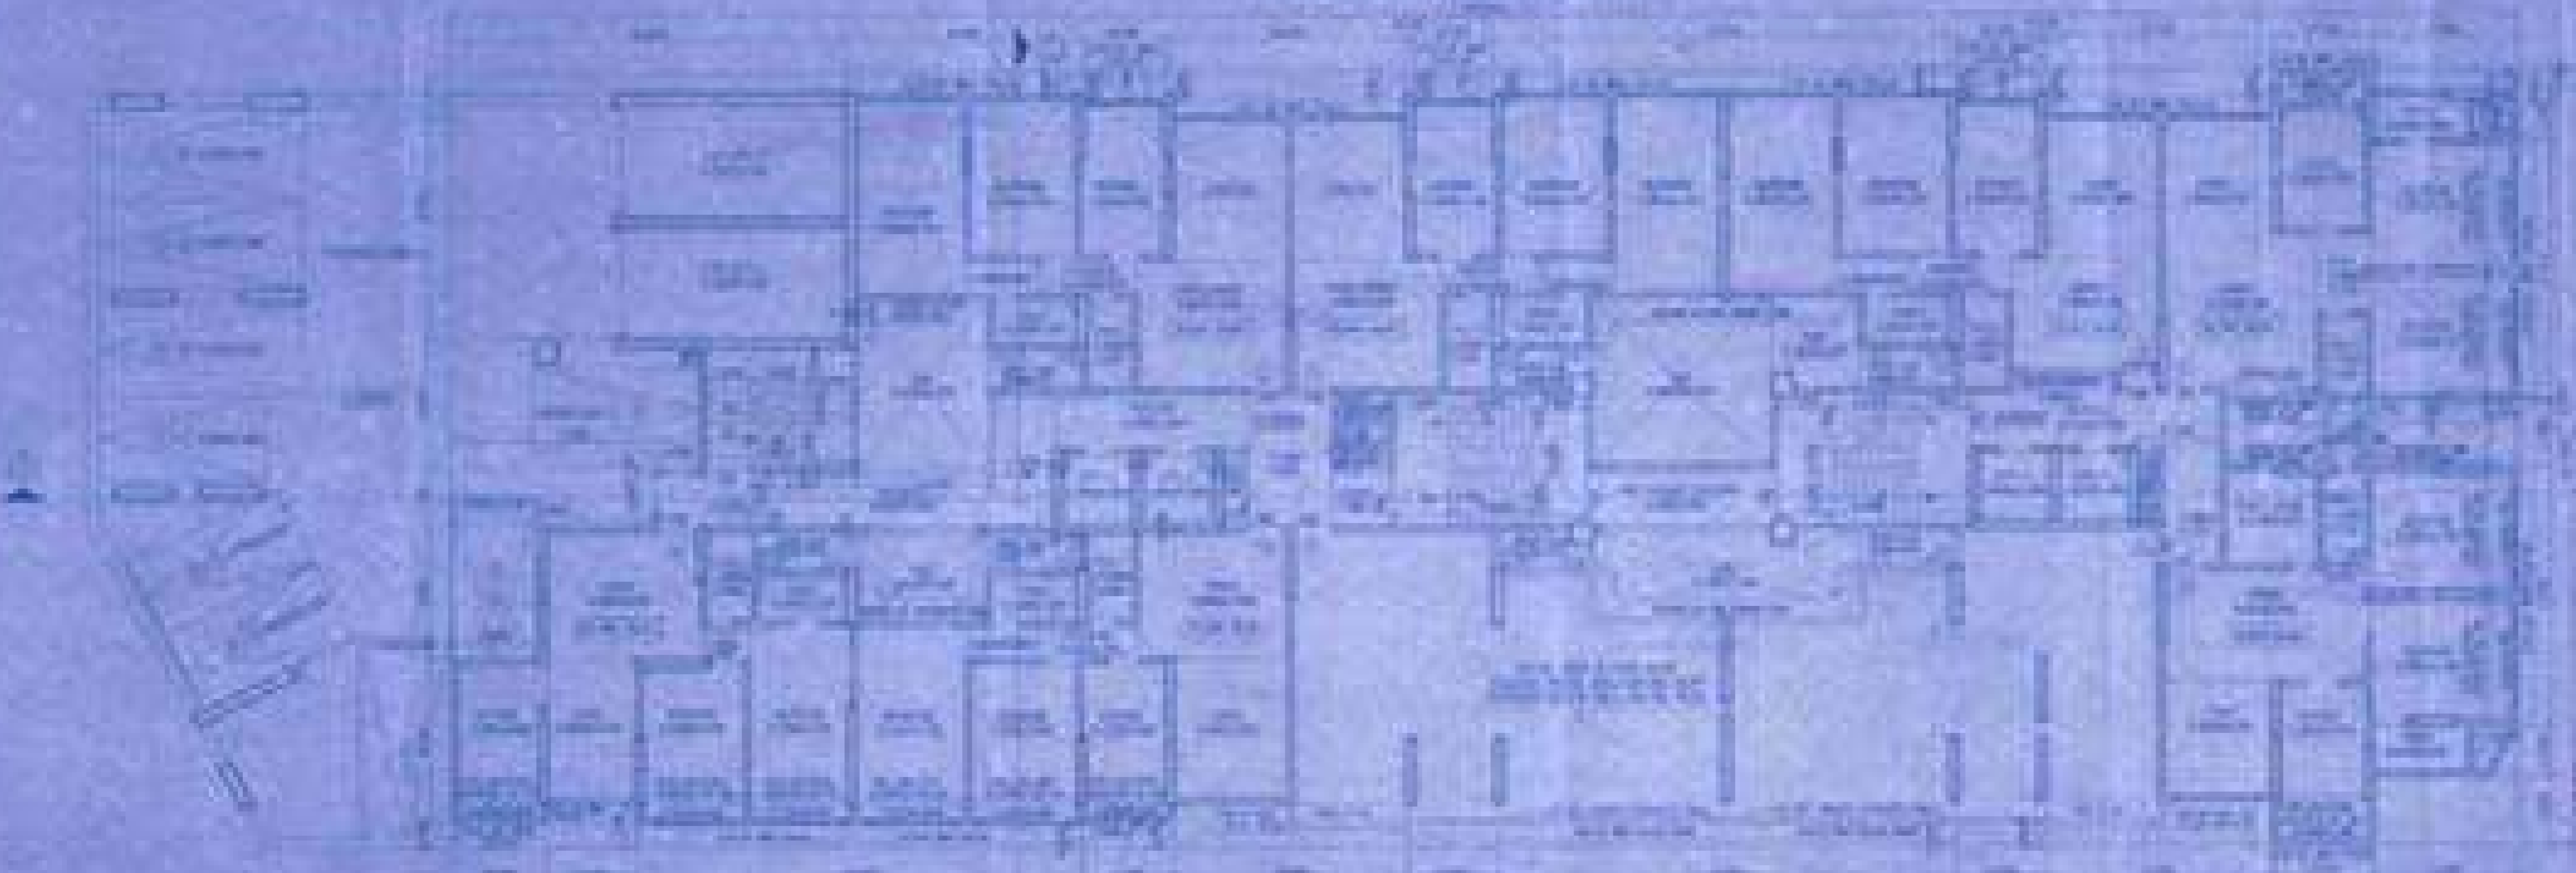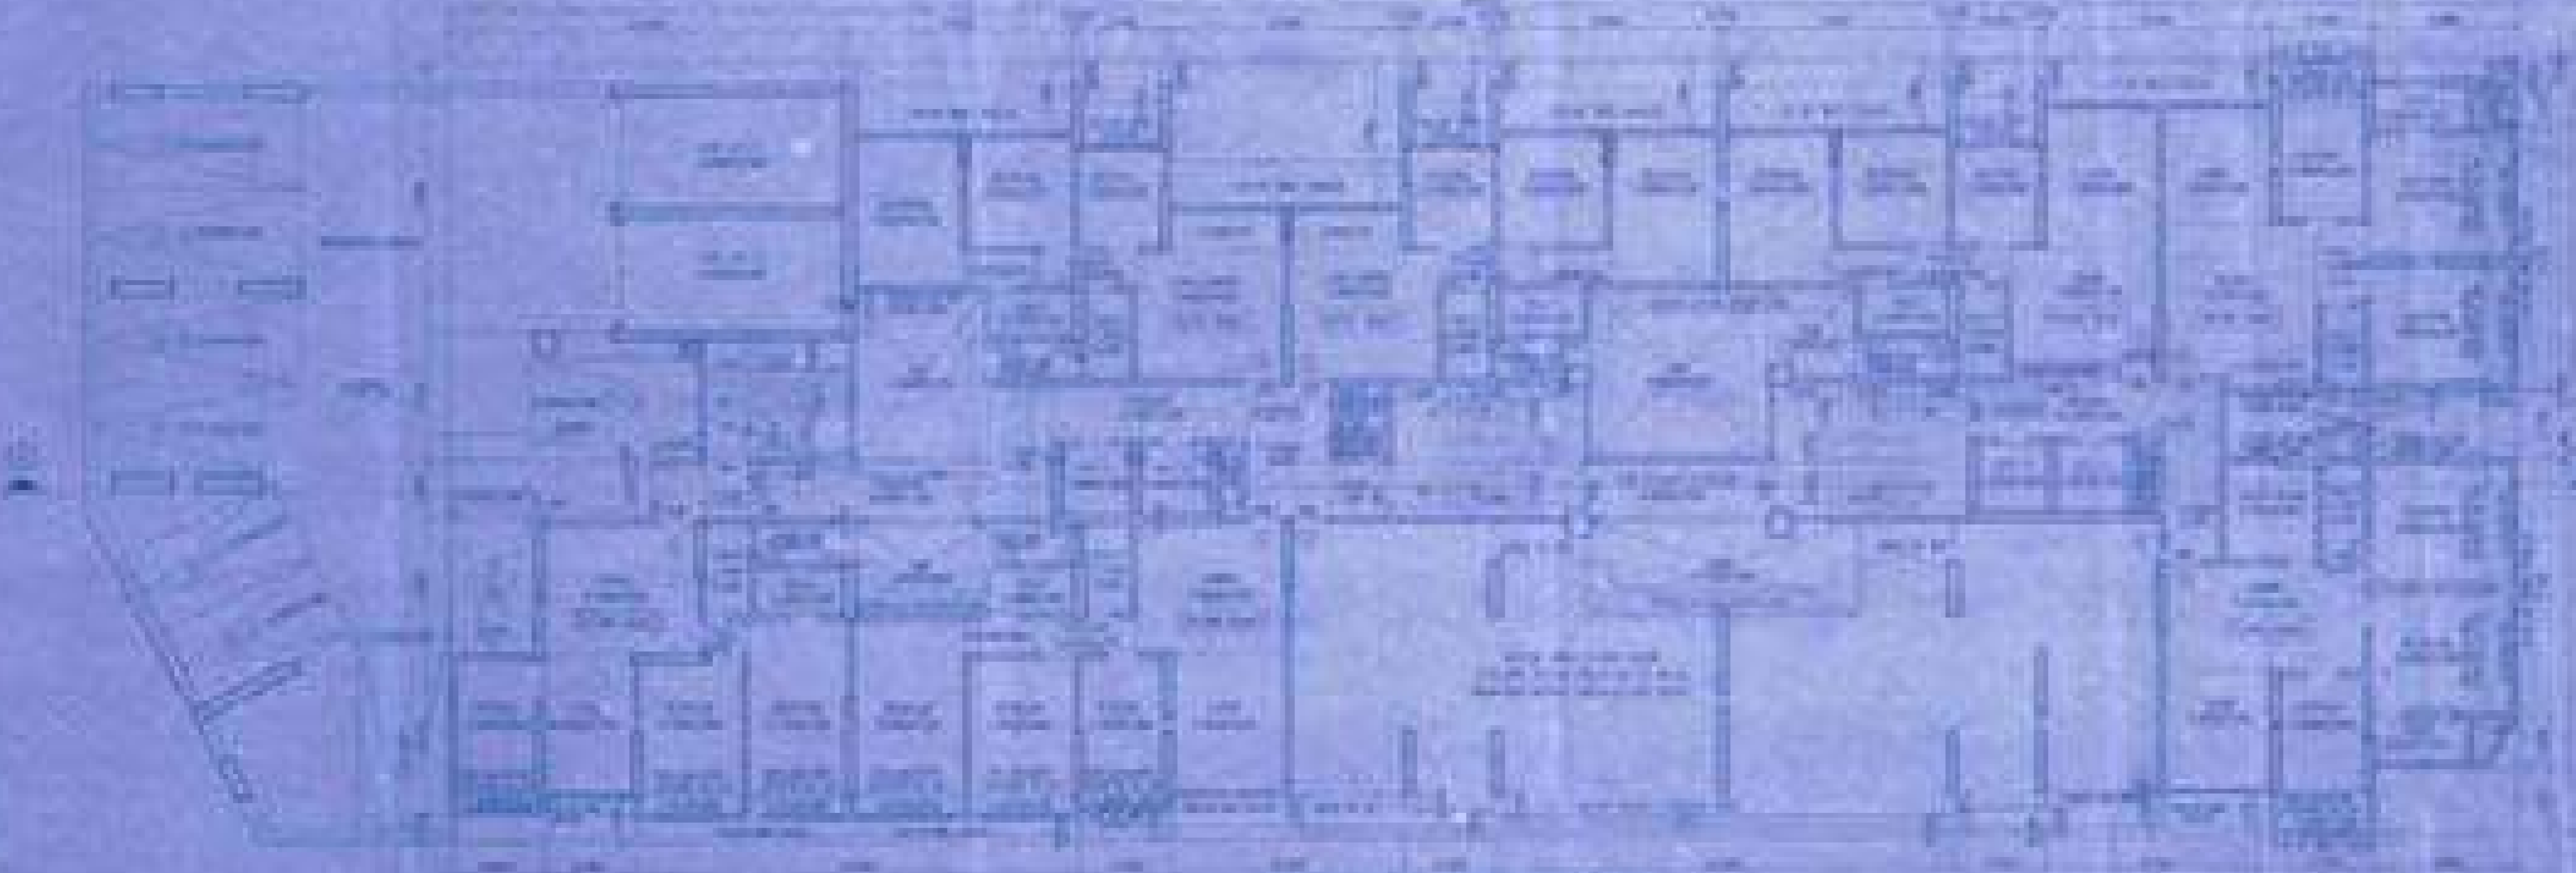


NO.	DESCRIPTION	AREA (SQ. FT.)	TOTAL AREA (SQ. FT.)
1	RECEPTION	150	150
2	OFFICE	120	270
3	CONFERENCE	180	450
4	TRAINING	200	650
5	RESTROOM	50	700
6	STORAGE	100	800
7	LABORATORY	300	1100
8	WORKSHOP	250	1350
9	MEETING	150	1500
10	RECEPTION	150	1650
11	OFFICE	120	1770
12	CONFERENCE	180	1950
13	TRAINING	200	2150
14	RESTROOM	50	2200
15	STORAGE	100	2300
16	LABORATORY	300	2600
17	WORKSHOP	250	2850
18	MEETING	150	2990
19	RECEPTION	150	3140
20	OFFICE	120	3260
21	CONFERENCE	180	3440
22	TRAINING	200	3640
23	RESTROOM	50	3690
24	STORAGE	100	3790
25	LABORATORY	300	4090
26	WORKSHOP	250	4340
27	MEETING	150	4490
28	RECEPTION	150	4640
29	OFFICE	120	4760
30	CONFERENCE	180	4940
31	TRAINING	200	5140
32	RESTROOM	50	5190
33	STORAGE	100	5290
34	LABORATORY	300	5590
35	WORKSHOP	250	5840
36	MEETING	150	5990
37	RECEPTION	150	6140
38	OFFICE	120	6260
39	CONFERENCE	180	6440
40	TRAINING	200	6640
41	RESTROOM	50	6690
42	STORAGE	100	6790
43	LABORATORY	300	7090
44	WORKSHOP	250	7340
45	MEETING	150	7490
46	RECEPTION	150	7640
47	OFFICE	120	7760
48	CONFERENCE	180	7940
49	TRAINING	200	8140
50	RESTROOM	50	8190
51	STORAGE	100	8290
52	LABORATORY	300	8590
53	WORKSHOP	250	8840
54	MEETING	150	8990
55	RECEPTION	150	9140
56	OFFICE	120	9260
57	CONFERENCE	180	9440
58	TRAINING	200	9640
59	RESTROOM	50	9690
60	STORAGE	100	9790
61	LABORATORY	300	10090
62	WORKSHOP	250	10340
63	MEETING	150	10490
64	RECEPTION	150	10640
65	OFFICE	120	10760
66	CONFERENCE	180	10940
67	TRAINING	200	11140
68	RESTROOM	50	11190
69	STORAGE	100	11290
70	LABORATORY	300	11590
71	WORKSHOP	250	11840
72	MEETING	150	11990
73	RECEPTION	150	12140
74	OFFICE	120	12260
75	CONFERENCE	180	12440
76	TRAINING	200	12640
77	RESTROOM	50	12690
78	STORAGE	100	12790
79	LABORATORY	300	13090
80	WORKSHOP	250	13340
81	MEETING	150	13490
82	RECEPTION	150	13640
83	OFFICE	120	13760
84	CONFERENCE	180	13940
85	TRAINING	200	14140
86	RESTROOM	50	14190
87	STORAGE	100	14290
88	LABORATORY	300	14590
89	WORKSHOP	250	14840
90	MEETING	150	14990
91	RECEPTION	150	15140
92	OFFICE	120	15260
93	CONFERENCE	180	15440
94	TRAINING	200	15640
95	RESTROOM	50	15690
96	STORAGE	100	15790
97	LABORATORY	300	16090
98	WORKSHOP	250	16340
99	MEETING	150	16490
100	RECEPTION	150	16640



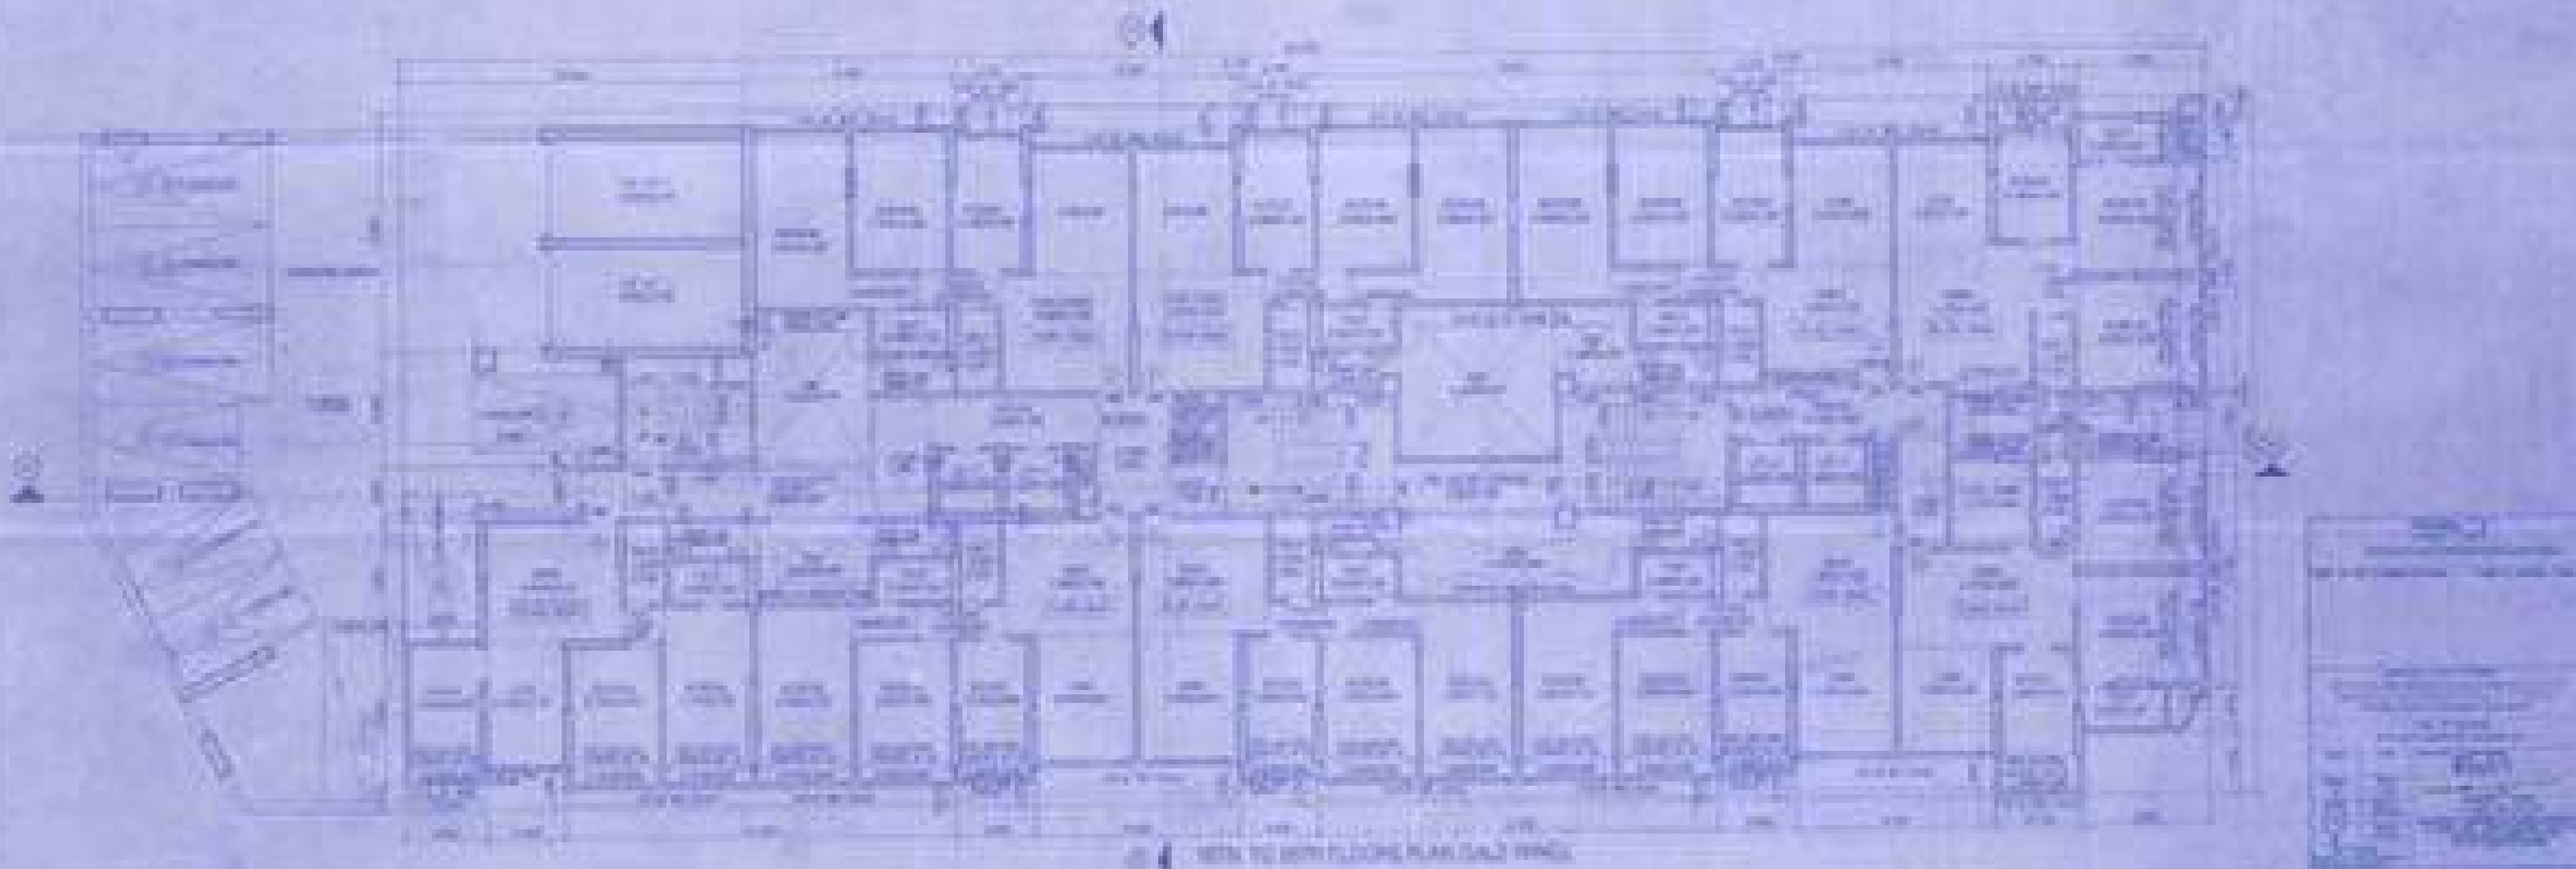

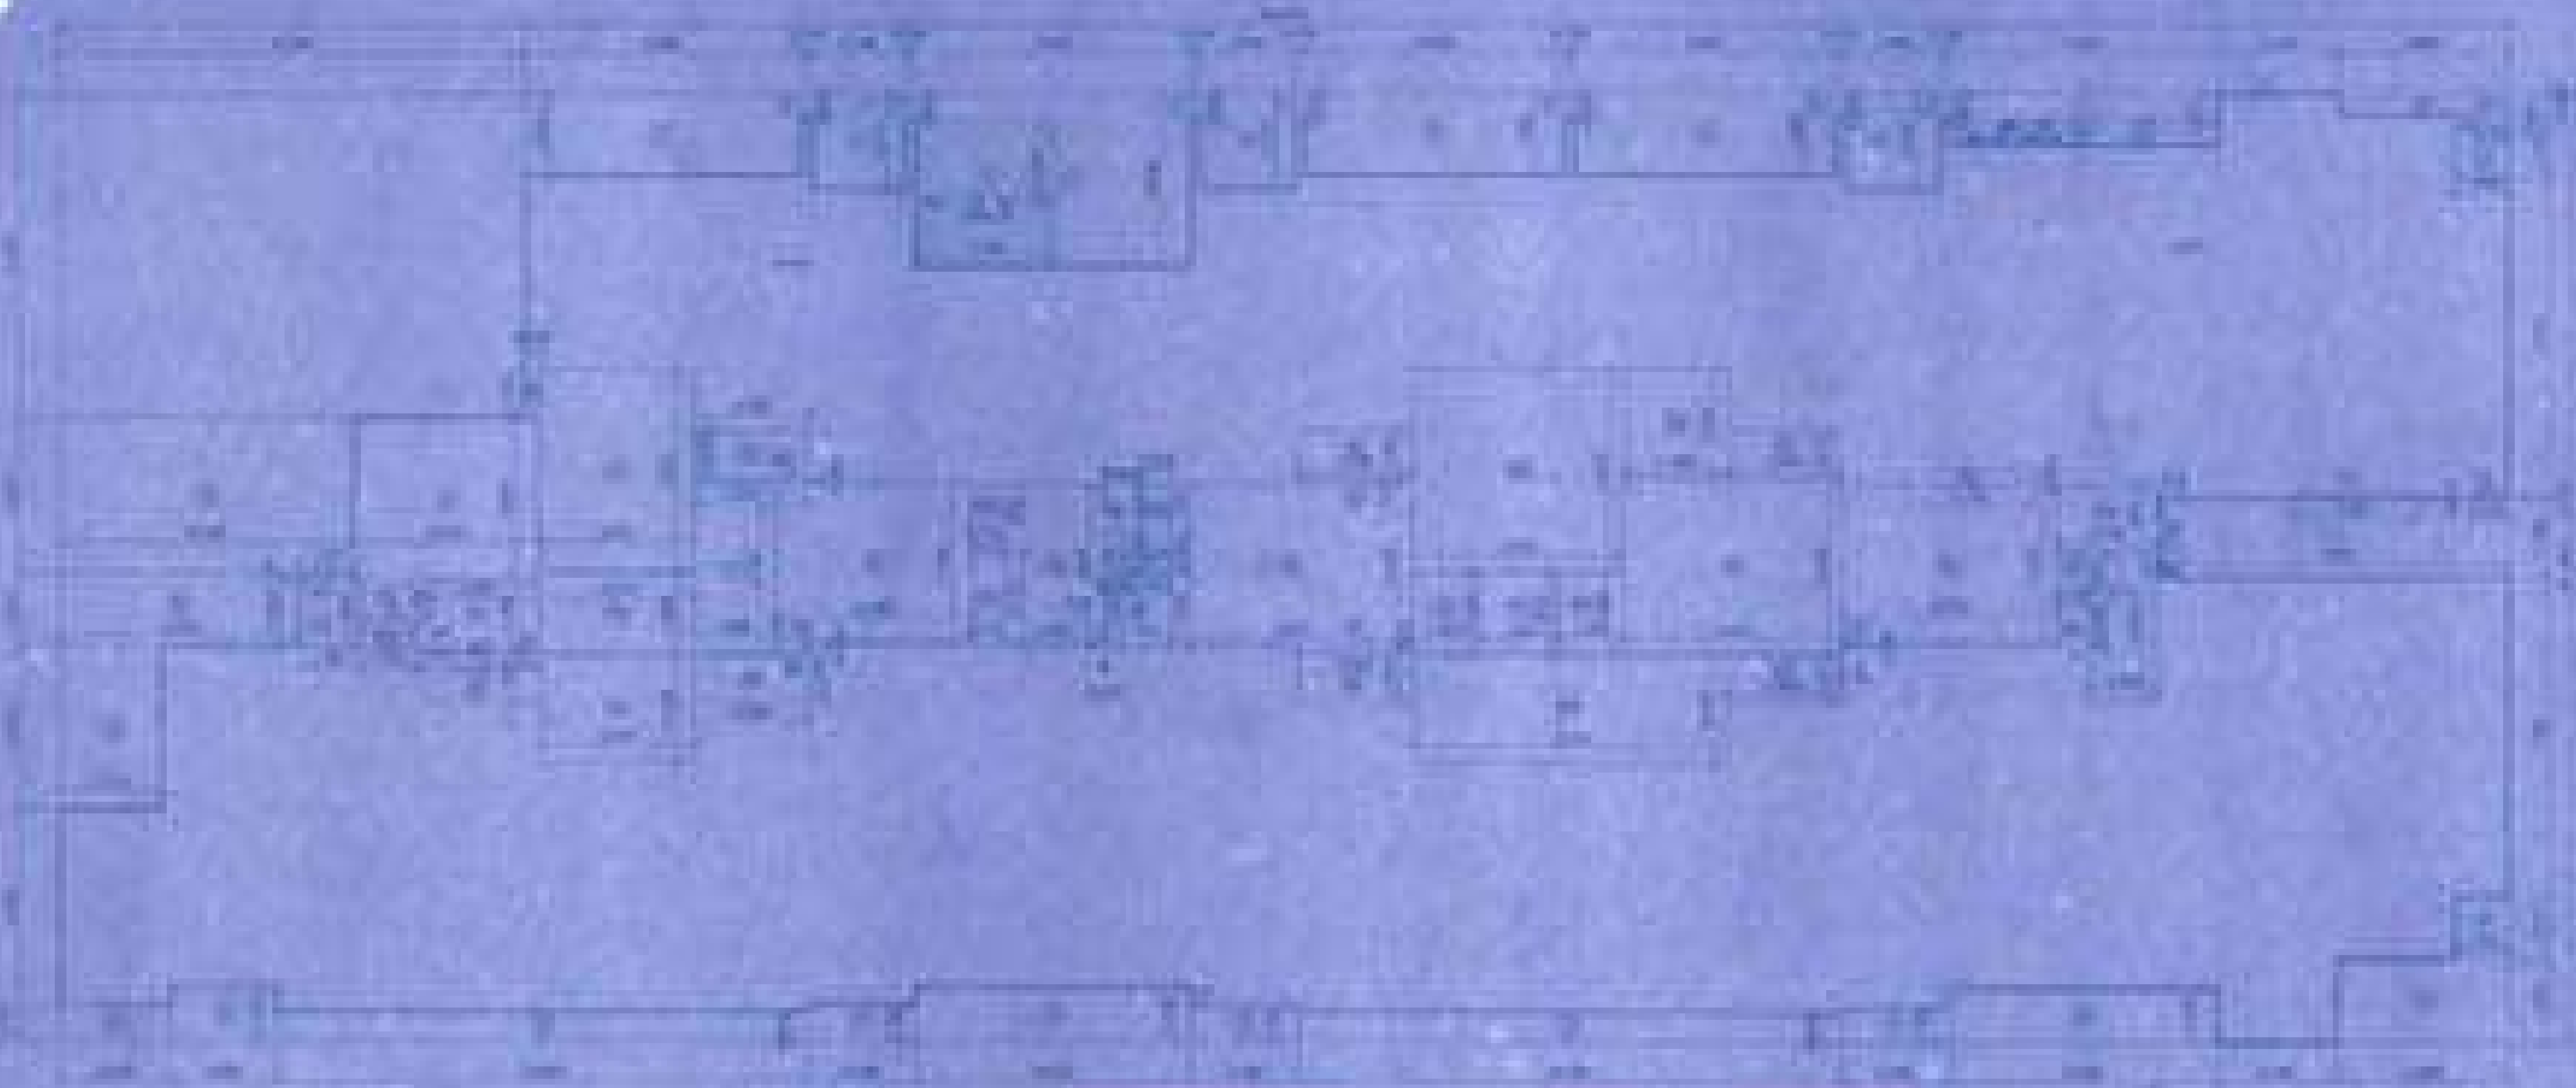

AREA DIAGRAM FOR 2ND TO 7TH FLOOR (SOUTH WING)

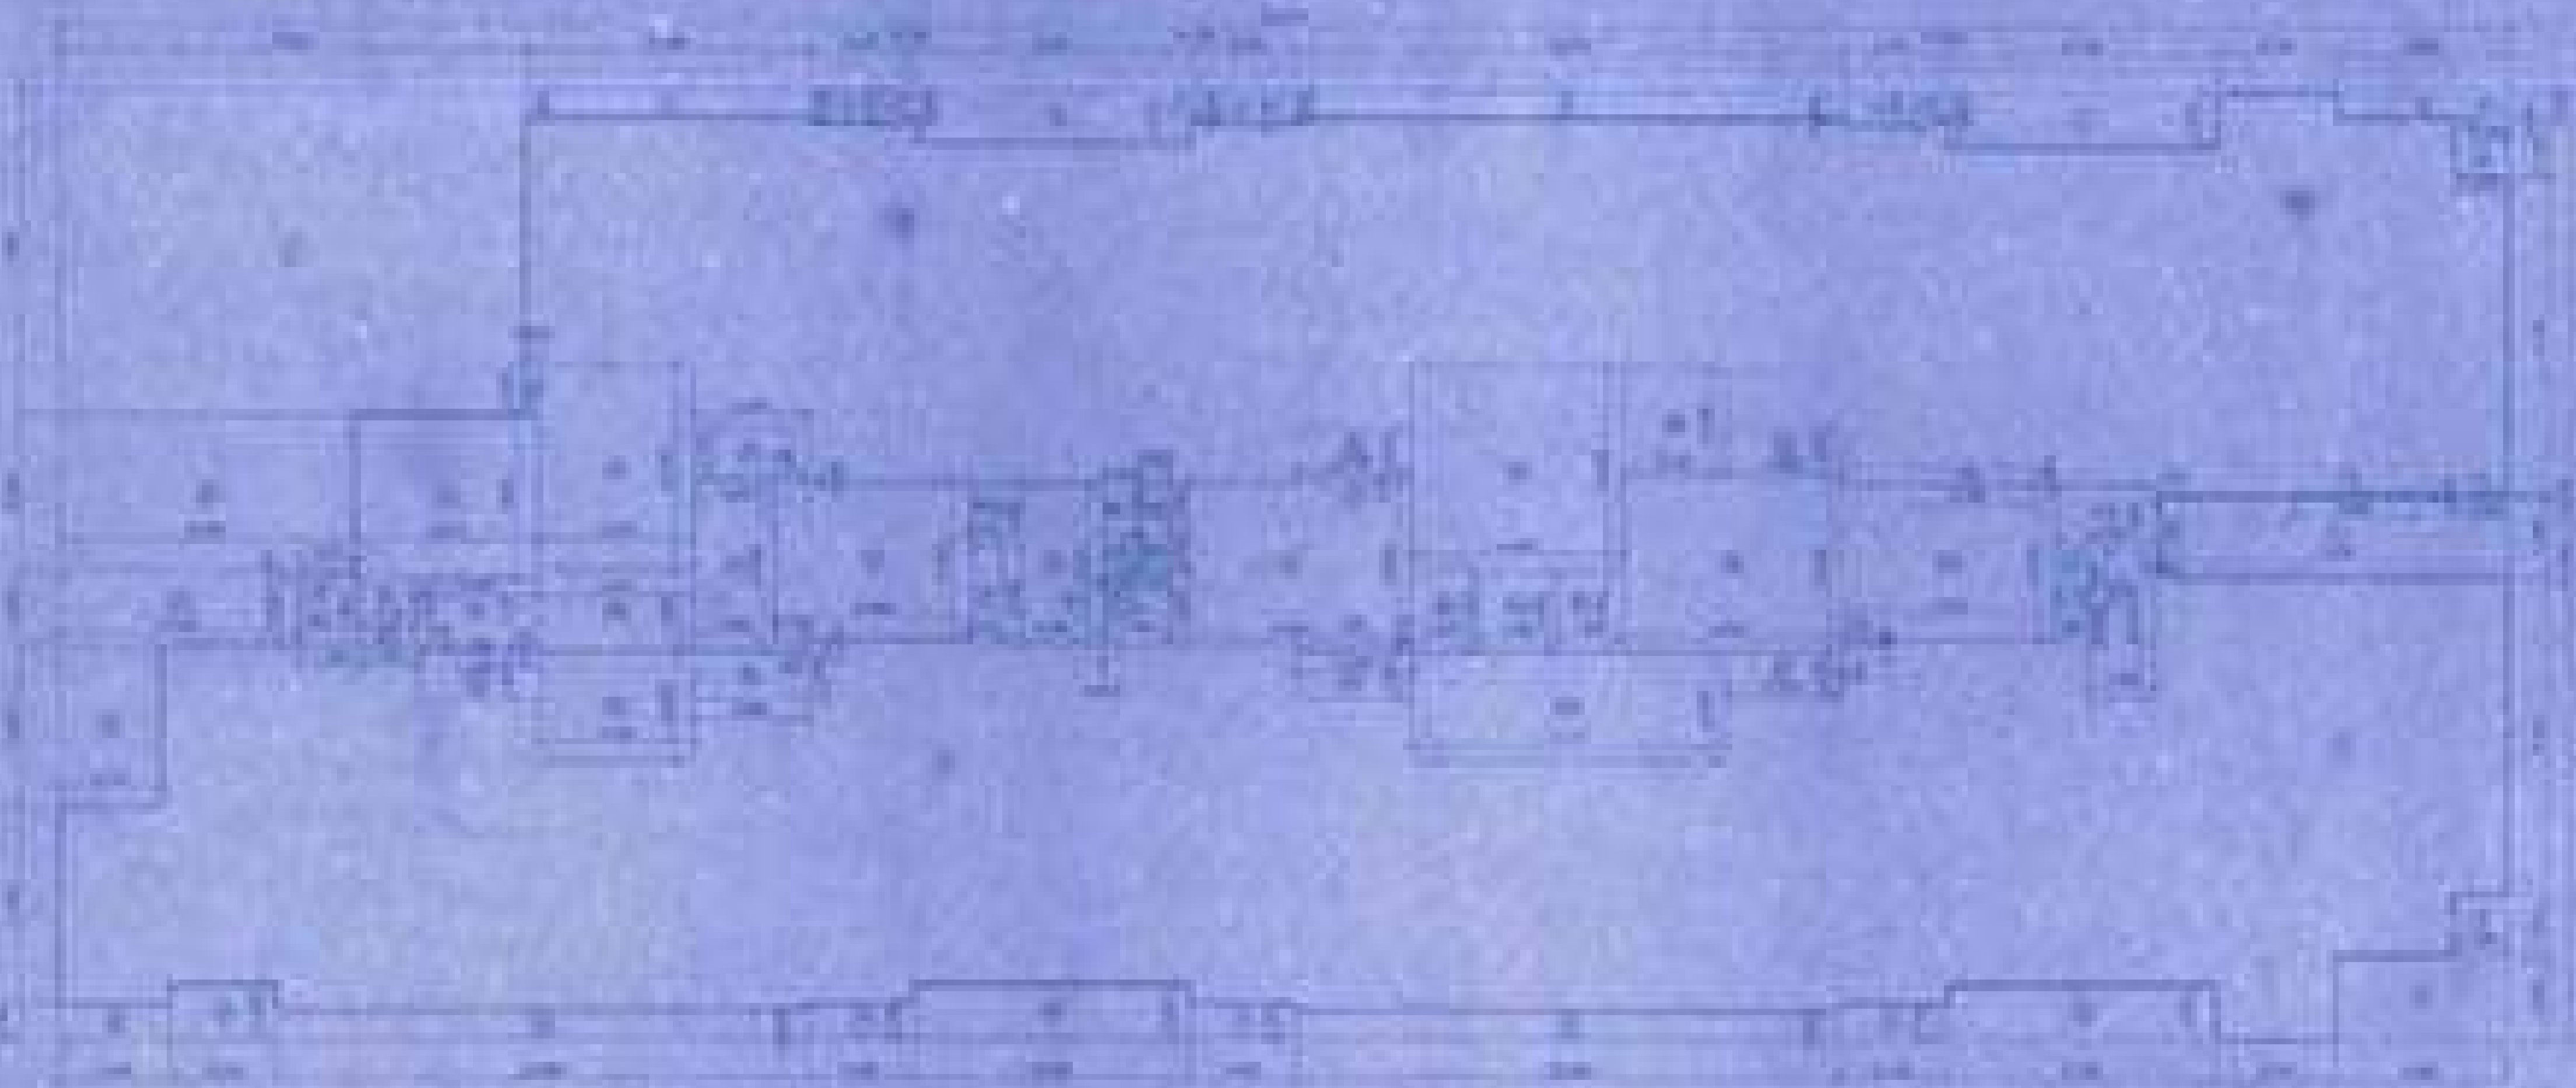

AREA DIAGRAM FOR 8TH TO 10TH FLOOR (SOUTH WING)




AREA DIAGRAM FOR 11TH FLOOR (SOUTH WING)



Room No.	Area (Sq. Ft.)	Volume (Cu. Ft.)	Remarks
101	100	1000	Office
102	100	1000	Office
Room No.	Area (Sq. Ft.)	Volume (Cu. Ft.)	Remarks
201	100	1000	Office
202	100	1000	Office
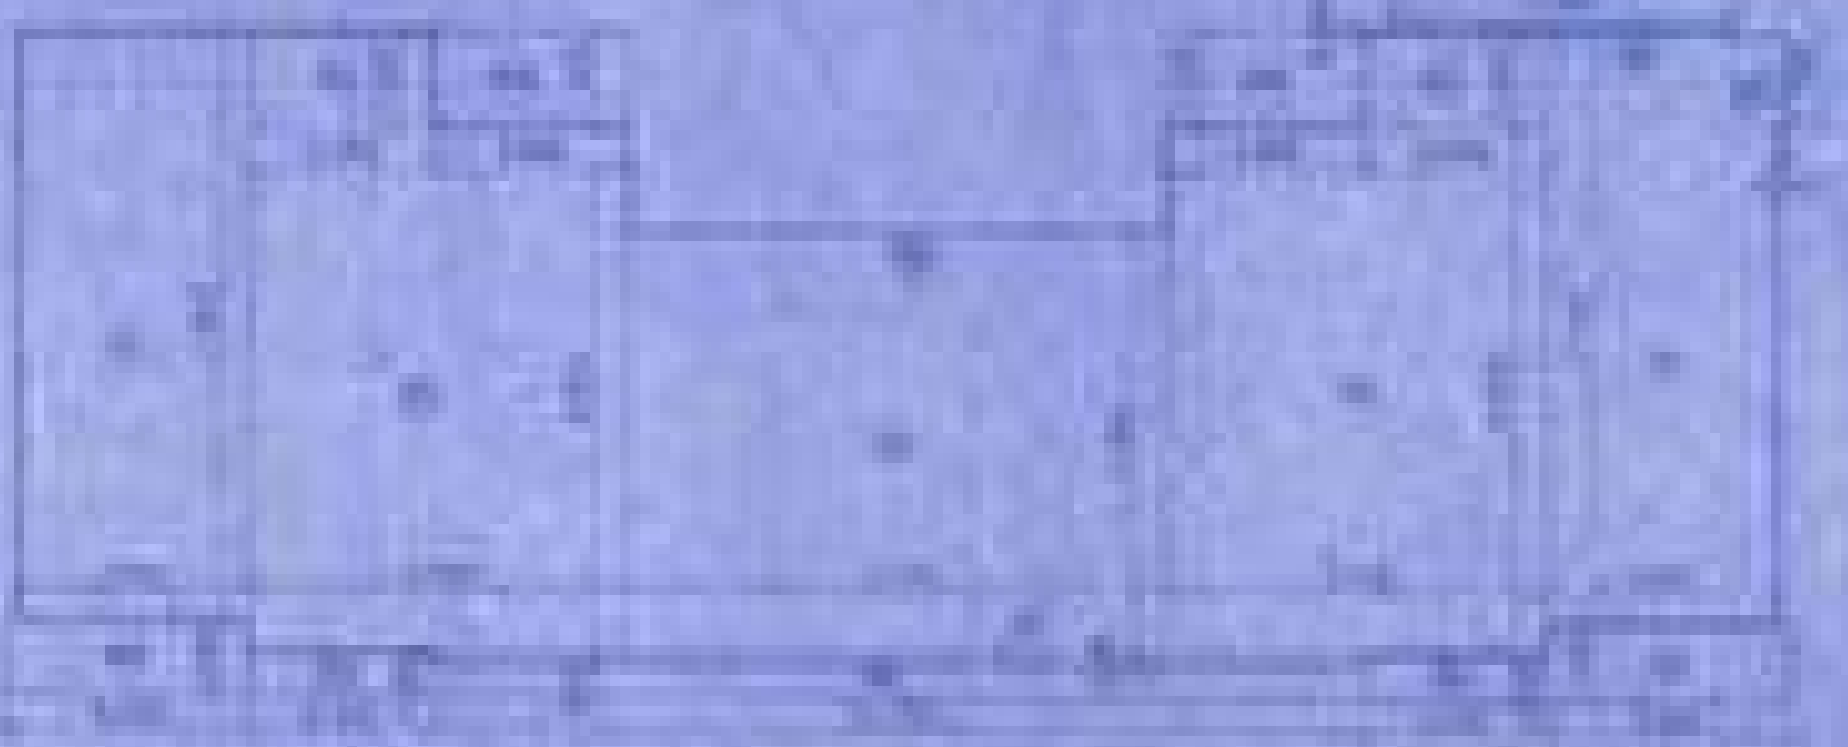



AREA DIAGRAM FOR 12TH FLOOR (SOUTH WING)

Room No.	Area (Sq. Ft.)	Volume (Cu. Ft.)	Remarks
301	100	1000	Office
302	100	1000	Office
Room No.	Area (Sq. Ft.)	Volume (Cu. Ft.)	Remarks
401	100	1000	Office
402	100	1000	Office
10/15/2010

Room No.	Area (Sq. Ft.)	Volume (Cu. Ft.)	Remarks
501	100	1000	Office
502	100	1000	Office
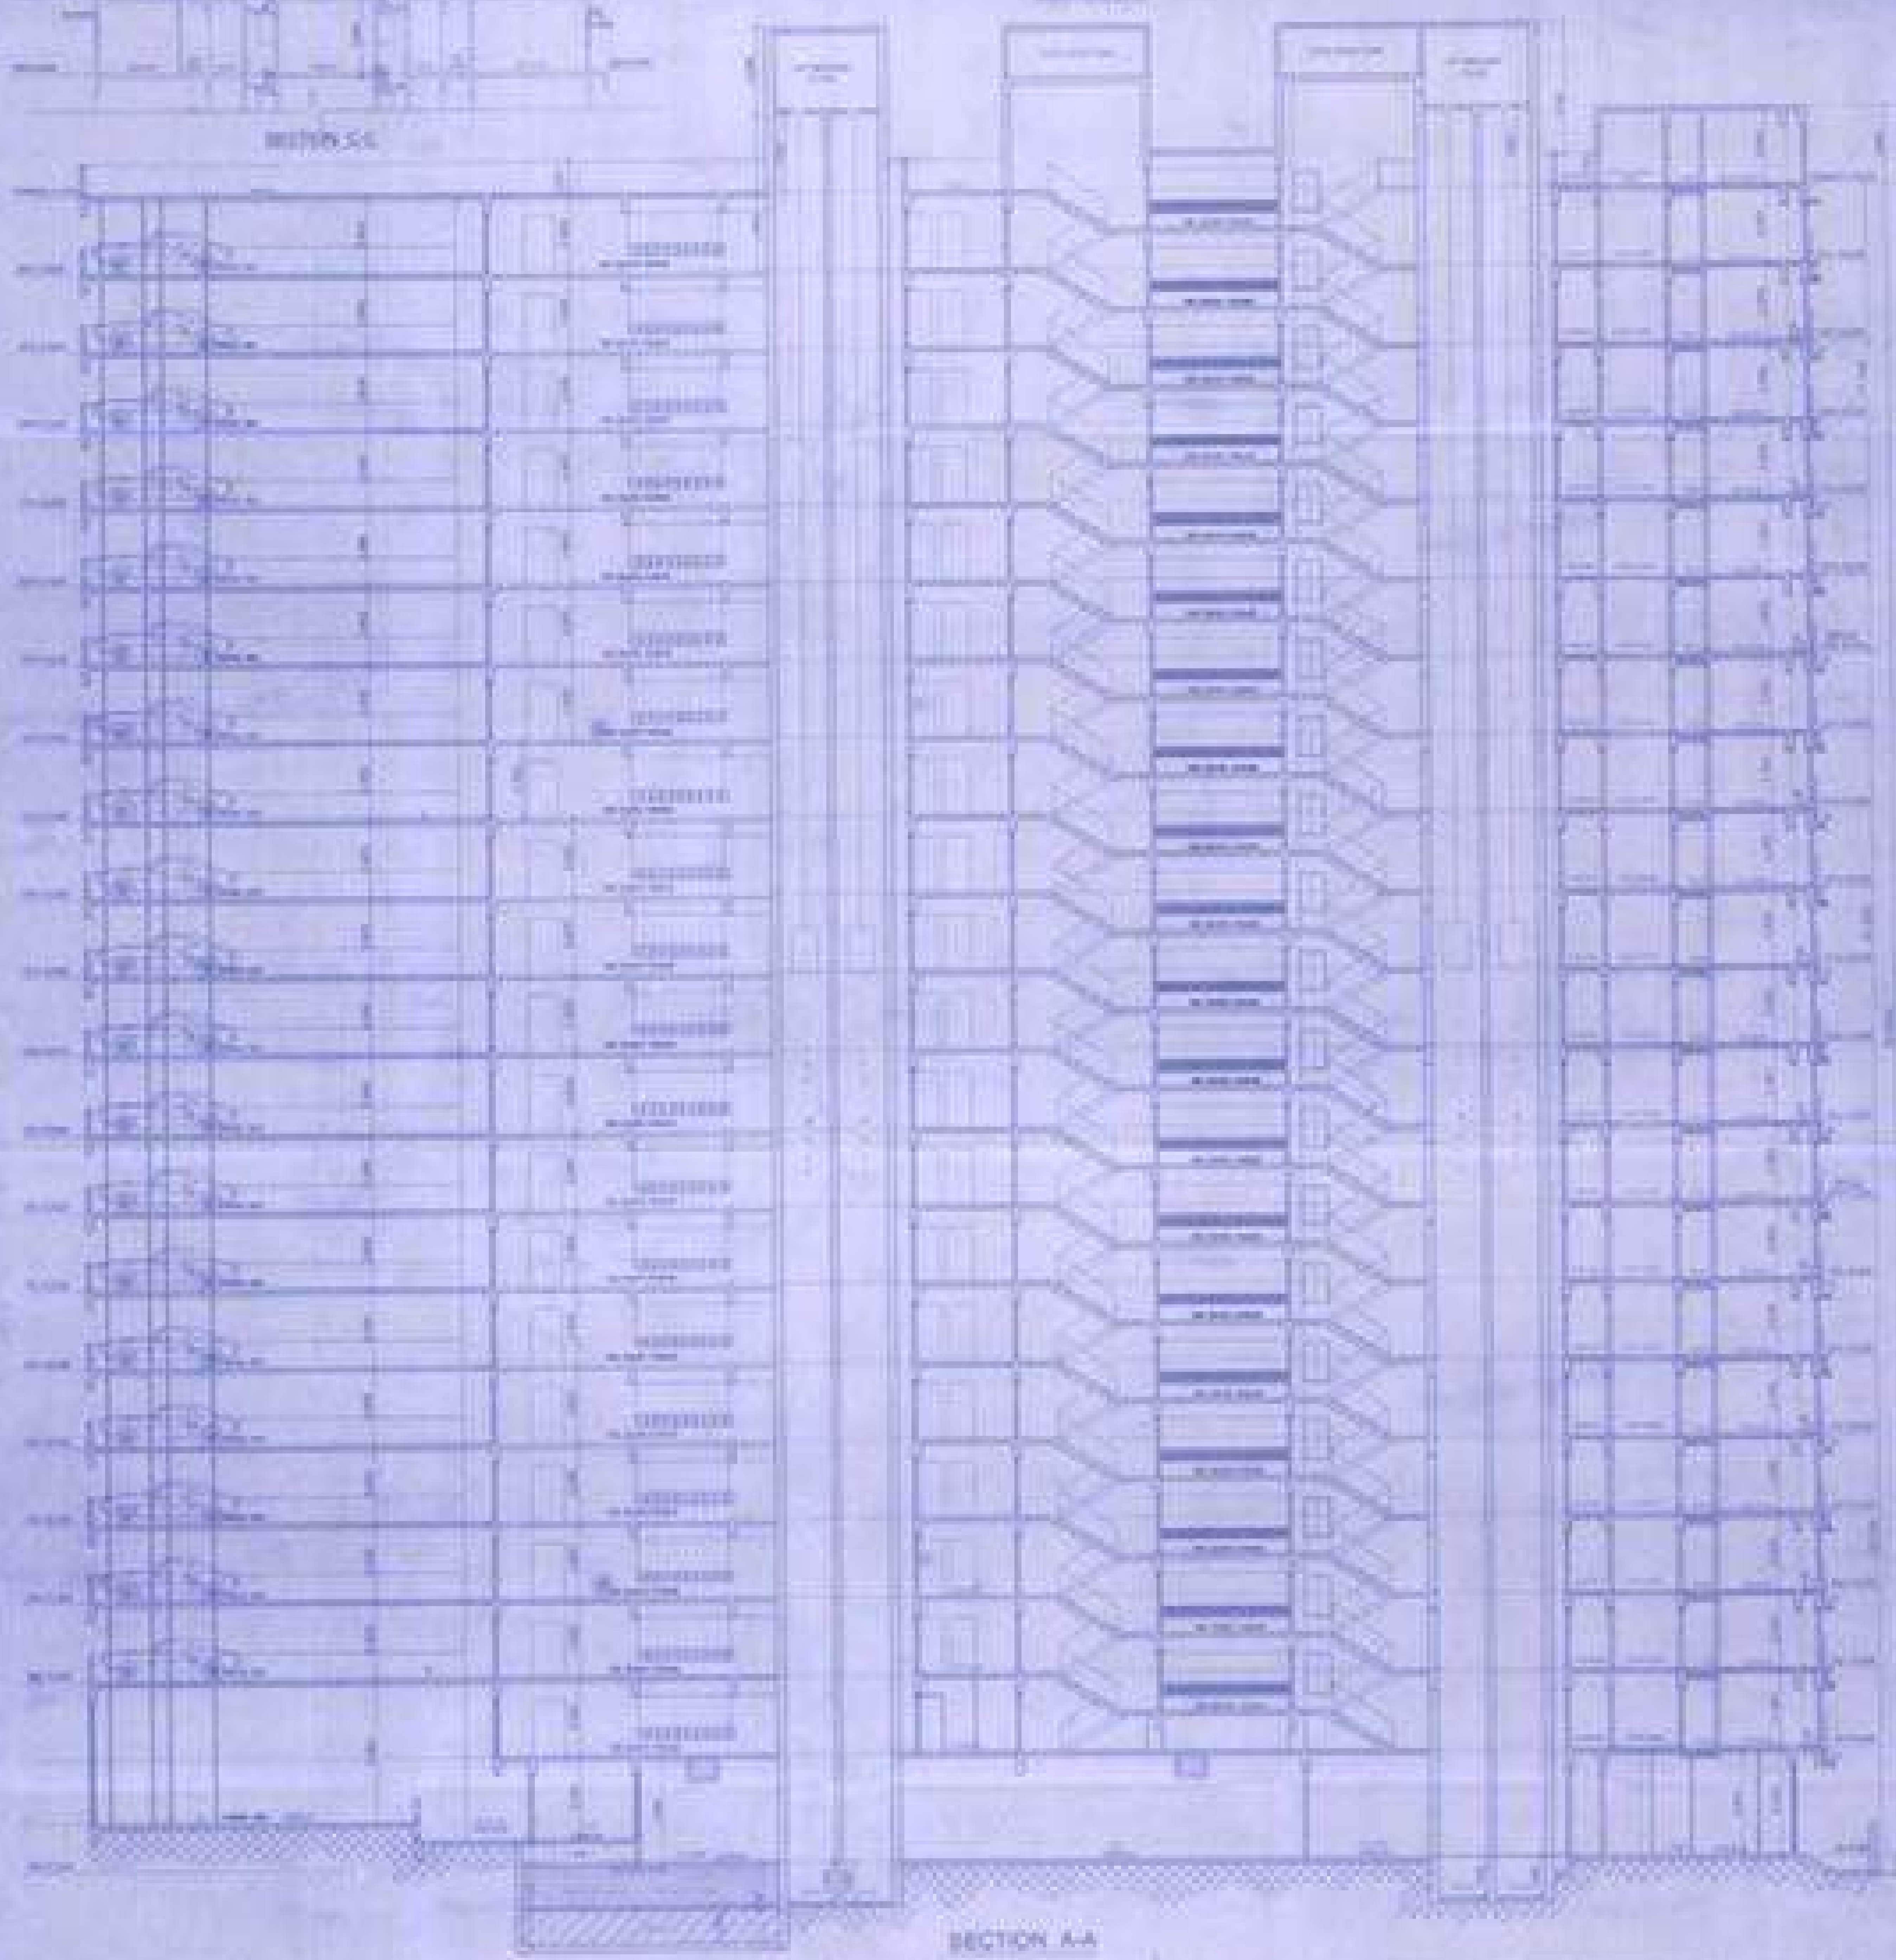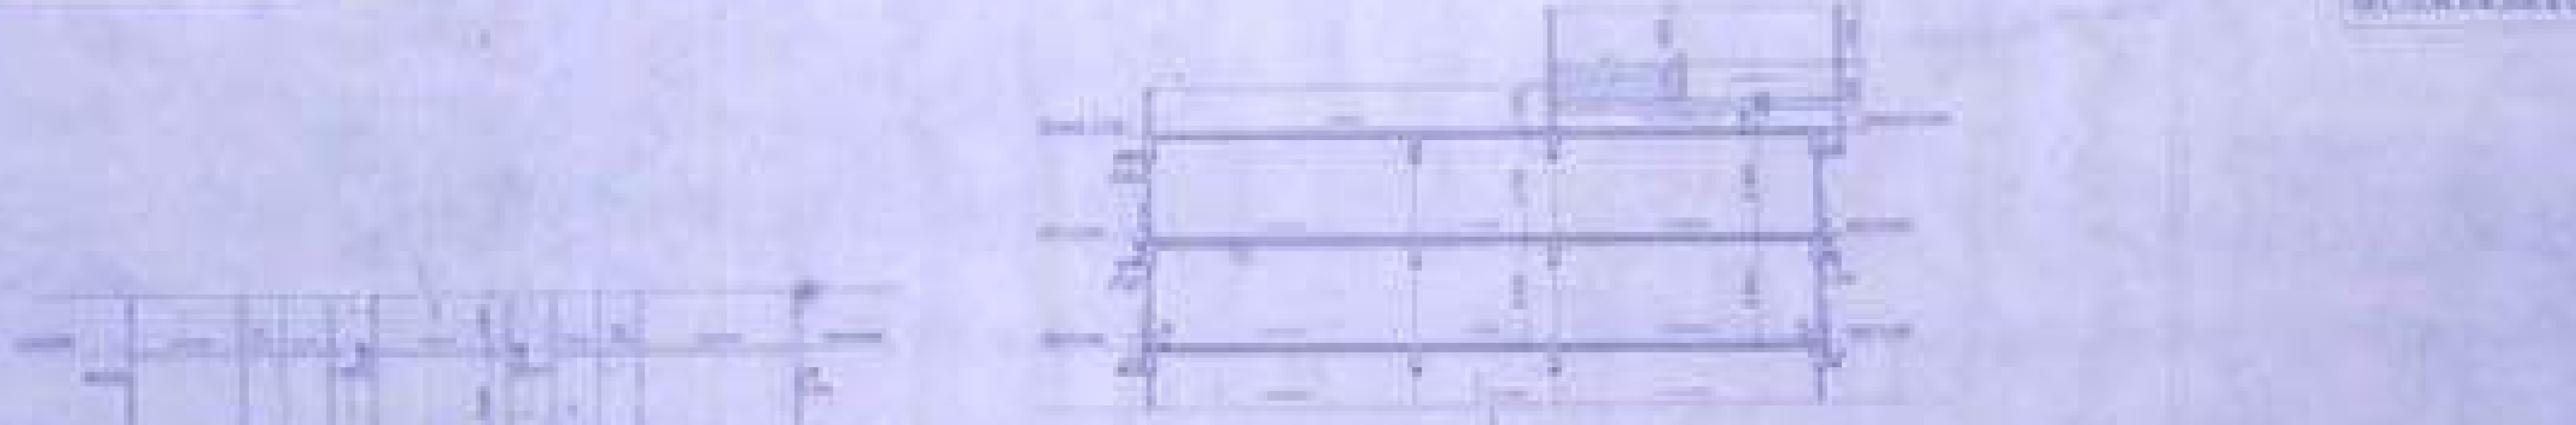

REINFORCEMENT

NO	DESCRIPTION	UNIT	QTY	REMARKS
1
2
3
4
5
6
7
8
9
10
11
12
13
14
15
16
17
18
19
20
21
22
23
24
25
26
27
28
29
30

REINFORCEMENT

NO	DESCRIPTION	UNIT	QTY	REMARKS
1
2
3
4
5
6
7
8
9
10
11
12
13
14
15
16
17
18
19
20
21
22
23
24
25
26
27
28
29
30

REINFORCEMENT

NO	DESCRIPTION	UNIT	QTY	REMARKS
1
2
3
4
5
6
7
8
9
10
11
12
13
14
15
16
17
18
19
20
21
22
23
24
25
26
27
28
29
30