



SHEET NO.2/8  
GROUND FLOOR PLAN(BLDG.NO-1)

अनुमोदित कर अ. दिनांक ०५/०५/२०२०  
क्र. ३०११०२८  
आधी अर्जा दाखल  
आवक्याचा १००० रु. / १०००० रु. मधील मालमत्ता  
मुरारे (दफ्तार प्रमाण) मुरारे.

Handwritten signature and date: 3/11/2020  
RAC PLANNERS & ENGINEERS PVT. LTD.  
विश्व - माईयार मल्लकाराविका

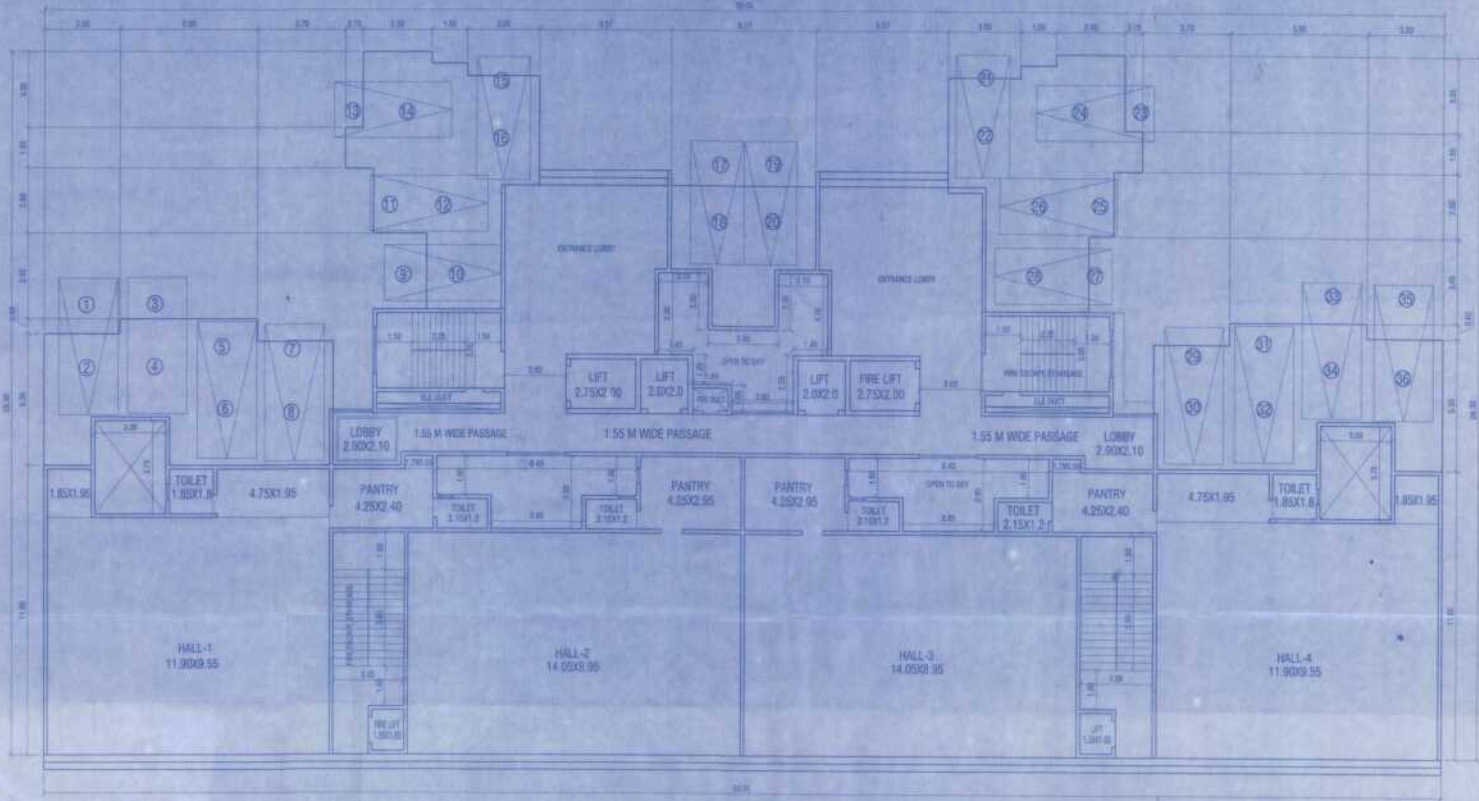

GROUND FLOOR PLAN  
SCALE 1:100 BLDG NO-1

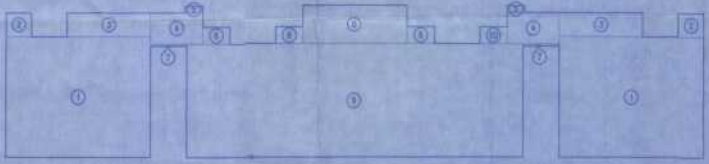

BUILT UP AREA DIAGRAM BLDG NO-1  
SCALE 1:200 FOR GROUND FLOOR

BUILT UP AREA CALCULATION FOR GROUND FLOOR BLDG NO-1

Sl. No.	Length (m)	Breadth (m)	No. of Rooms	Area (sq.m)					
1	12.00	x	0.75	x	2.000	=	206.88	sq.m	
2	2.75	x	1.50	x	2	NO'S	=	6.36	sq.m
3	7.00	x	1.50	x	2	NO'S	=	21.00	sq.m
4	4.40	x	2.55	x	2	NO'S	=	22.64	sq.m
5	1.80	x	3.00	x	2	NO'S	=	1.80	sq.m
6	2.20	x	2.85	x	2	NO'S	=	8.02	sq.m
7	3.00	x	3.85	x	2	NO'S	=	11.55	sq.m
8	3.00	x	2.50	x	1	NO	=	21.75	sq.m
9	22.00	x	0.10	x	1	NO	=	220.81	sq.m
10	2.20	x	1.25	x	1	NO	=	2.71	sq.m
TOTAL ADDITION				=	587.88	sq.m			

PROFORMA- B

CONTRACT NO: 001/2020/01  
FORM B FOR THE PROVISION OF ARCHITECTURAL SERVICES TO THE CLIENT  
ISSUED BY THE BOARD OF ARCHITECTS

STAMP OF DATE OF RECEIPT OF PLANS: \_\_\_\_\_ STAMP OF APPROVAL OF PLANS: \_\_\_\_\_

REVISION: \_\_\_\_\_ NO. OF SHEETS: \_\_\_\_\_ DATE: \_\_\_\_\_

CERTIFICATE OF AREA  
 I certify that the plan and dimensions are approved by me as per the dimensions of the site and the plan shown on the plan and the plan is prepared in accordance with the provisions of the Act and the rules made thereunder.  
Signature of the Architect

RECEPTION OF PROPOSAL & PROJECT  
 PROPOSED: RESIDENTIAL, COMMERCIAL, BLDG OR PLANT OR OTHER USE OR ANY OTHER USE UNDER THE MACT 1960 OR UNDER THE MACT 1960 OR UNDER THE MACT 1960 OR UNDER THE MACT 1960.

NAME OF OWNER: \_\_\_\_\_ SIGNATURE OF OWNER: \_\_\_\_\_  
 MAIL ADDRESS: \_\_\_\_\_

DATE: \_\_\_\_\_ TIME: \_\_\_\_\_ SCALE: \_\_\_\_\_ NO. OF SHEETS: \_\_\_\_\_

SIGNATURE OF PLANNING & ENGINEER: \_\_\_\_\_  
 RAC PLANNERS & ENGINEERS PVT. LTD.  
Authorized Signatory

NOTE: NAME OF THE PLANNING & ENGINEER: \_\_\_\_\_  
 RAC PLANNERS & ENGINEERS PVT. LTD.  
Authorized Signatory