




STATE OF MICHIGAN
 DEPARTMENT OF STATE
 DIVISION OF LAND AND WATER
 1000 WEST WASHINGTON AVENUE
 LANSING, MICHIGAN 48226
 RECEIVED
 10/15/2010
 10:00 AM

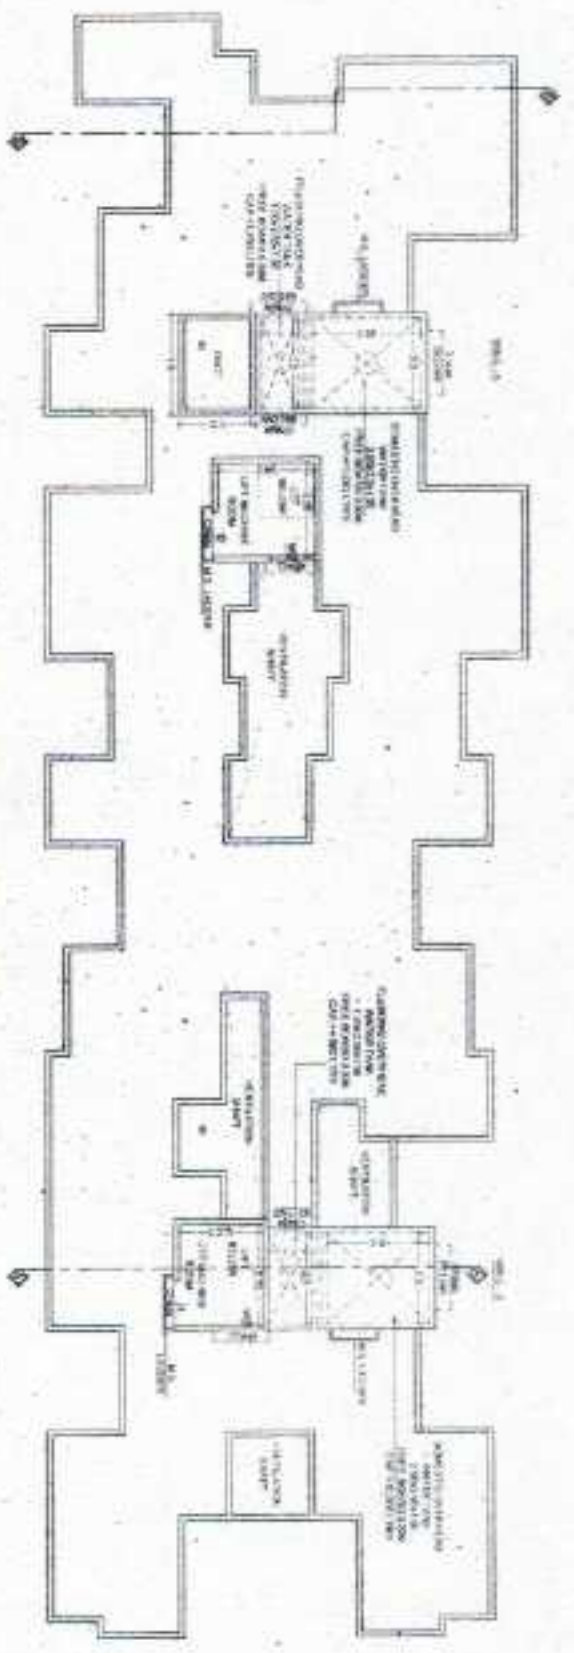

OHT & LMR FLOOR PLAN
 SCALE = 1:100

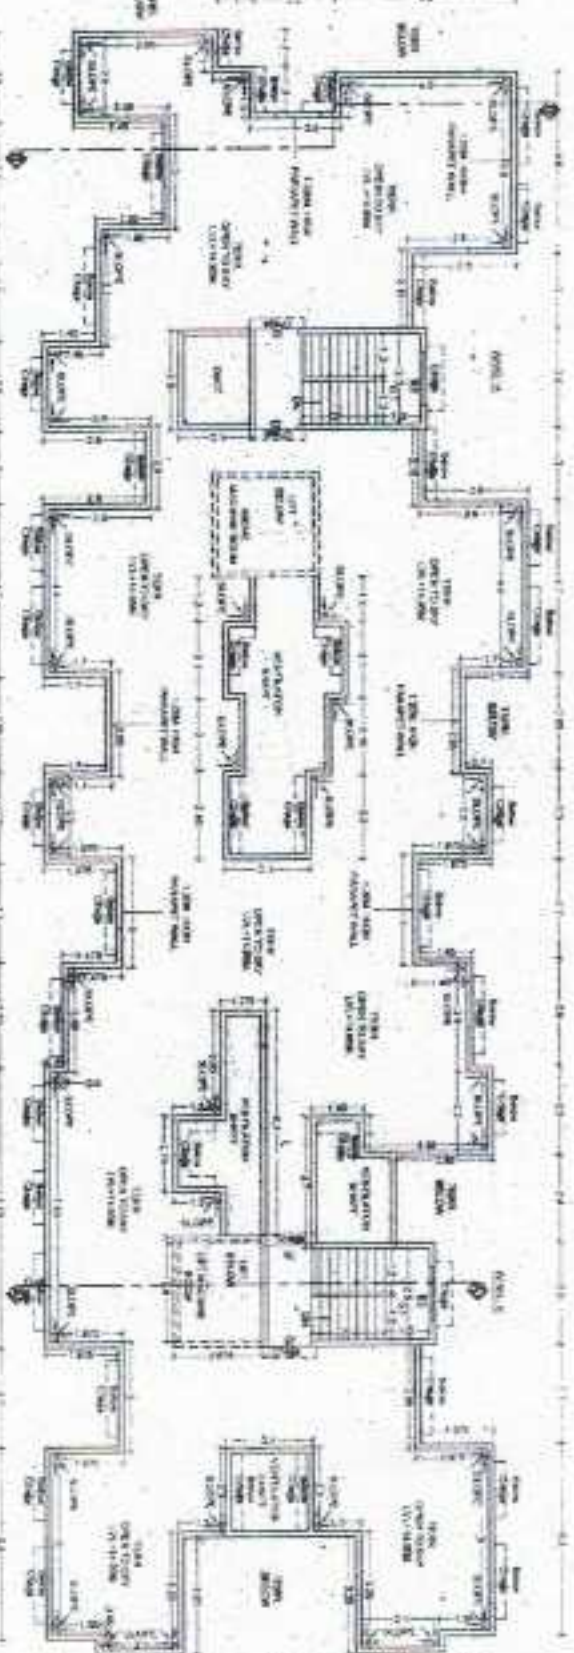

TERRACE FLOOR PLAN
 SCALE = 1:100

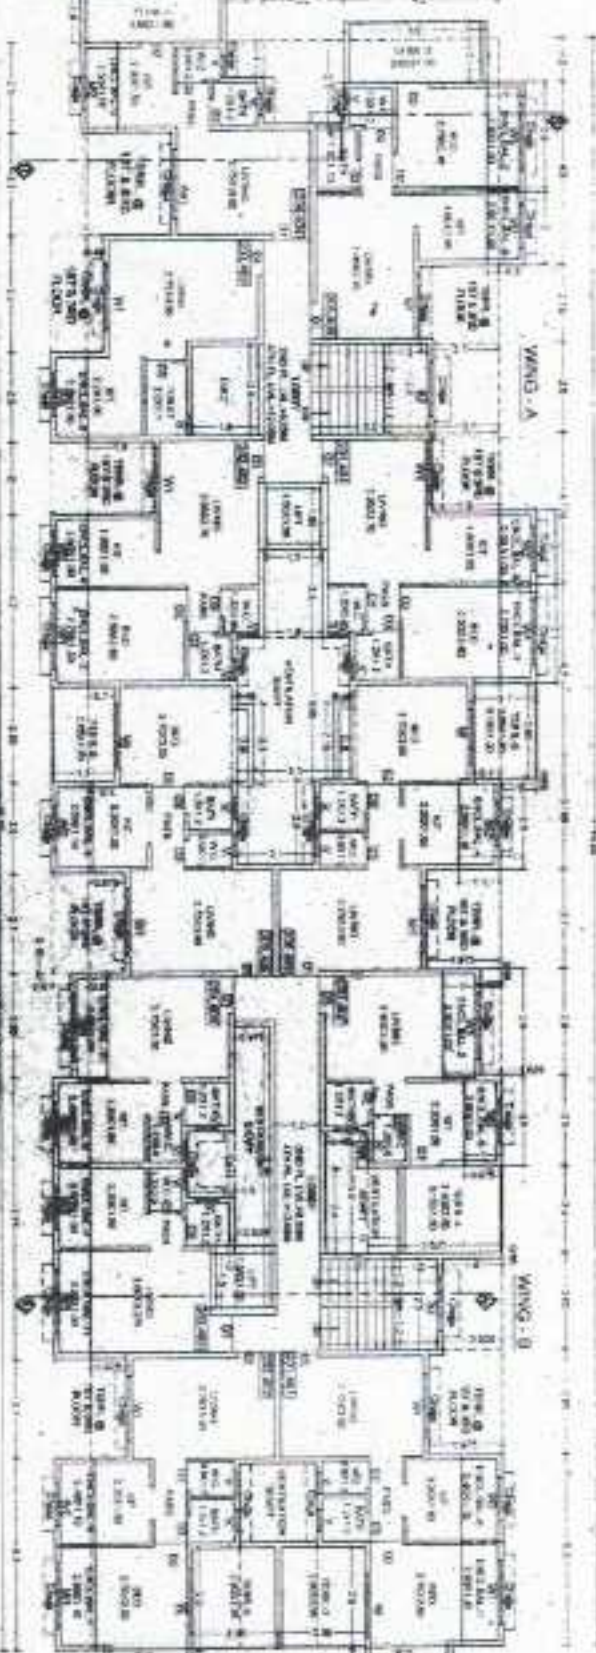

2ND & 4TH FLOOR PLAN
 SCALE = 1:100

SHEET CONTENT

NO.	DESCRIPTION
1	FLOOR PLAN
2	TERRACE FLOOR PLAN
3	DATE & N/E ELEVATION PLAN
4	ELEVATION
5	SECTION
6	AREA STATEMENT
7	B.U. AREA STATEMENT
8	R.A. COVER AREA STATEMENT
9	TERRACE AREA STATEMENT
10	FOUNDATION AREA STATEMENT
11	SCHEDULE OF DOORS & WINDOWS
12	LIGHT & VENTILATION STATEMENT
13	W.C. & S.W. DETAIL

NO.	DESCRIPTION	AREA (SQ. FT.)	PERCENT
1	FLOOR PLAN	1,000.00	100.00%
2	TERRACE FLOOR PLAN	1,000.00	100.00%
3	DATE & N/E ELEVATION PLAN	1,000.00	100.00%
4	ELEVATION	1,000.00	100.00%
5	SECTION	1,000.00	100.00%
6	AREA STATEMENT	1,000.00	100.00%
7	B.U. AREA STATEMENT	1,000.00	100.00%
8	R.A. COVER AREA STATEMENT	1,000.00	100.00%
9	TERRACE AREA STATEMENT	1,000.00	100.00%
10	FOUNDATION AREA STATEMENT	1,000.00	100.00%
11	SCHEDULE OF DOORS & WINDOWS	1,000.00	100.00%
12	LIGHT & VENTILATION STATEMENT	1,000.00	100.00%
13	W.C. & S.W. DETAIL	1,000.00	100.00%

NO.	DESCRIPTION	AREA (SQ. FT.)	PERCENT
1	FLOOR PLAN	1,000.00	100.00%
2	TERRACE FLOOR PLAN	1,000.00	100.00%
3	DATE & N/E ELEVATION PLAN	1,000.00	100.00%
4	ELEVATION	1,000.00	100.00%
5	SECTION	1,000.00	100.00%
6	AREA STATEMENT	1,000.00	100.00%
7	B.U. AREA STATEMENT	1,000.00	100.00%
8	R.A. COVER AREA STATEMENT	1,000.00	100.00%
9	TERRACE AREA STATEMENT	1,000.00	100.00%
10	FOUNDATION AREA STATEMENT	1,000.00	100.00%
11	SCHEDULE OF DOORS & WINDOWS	1,000.00	100.00%
12	LIGHT & VENTILATION STATEMENT	1,000.00	100.00%
13	W.C. & S.W. DETAIL	1,000.00	100.00%

NOTE - ALL DIMENSIONS ARE IN FEET
 TEMPERATURE STATEMENT
 COMMERCIAL
 17 FLOOR
 RESIDENTIAL
 17 FLOOR
 MAKE UP THE COVER & SCHEDULE

FOR 110 ARCHITECT
 [Signature]

PROPOSED RESIDENTIAL BUILDING
 SURVEY NO. 1000 AT VILLAGE THREE WALKER
 TALL PAVILION, DET. 100000
 ARCHITECT NAME: [Name]

DATE: 10/15/2010
 DRAWN BY: [Name]
 CHECKED BY: [Name]
 SCALE: 1/100

AN ARCHITECTS
 1000 WEST WASHINGTON AVENUE
 LANSING, MICHIGAN 48226
 TEL: 313.487.1000
 FAX: 313.487.1001
 WWW.ANARCHITECTS.COM