


TERRACE FLOOR PLAN
SCALE 1" = 80'

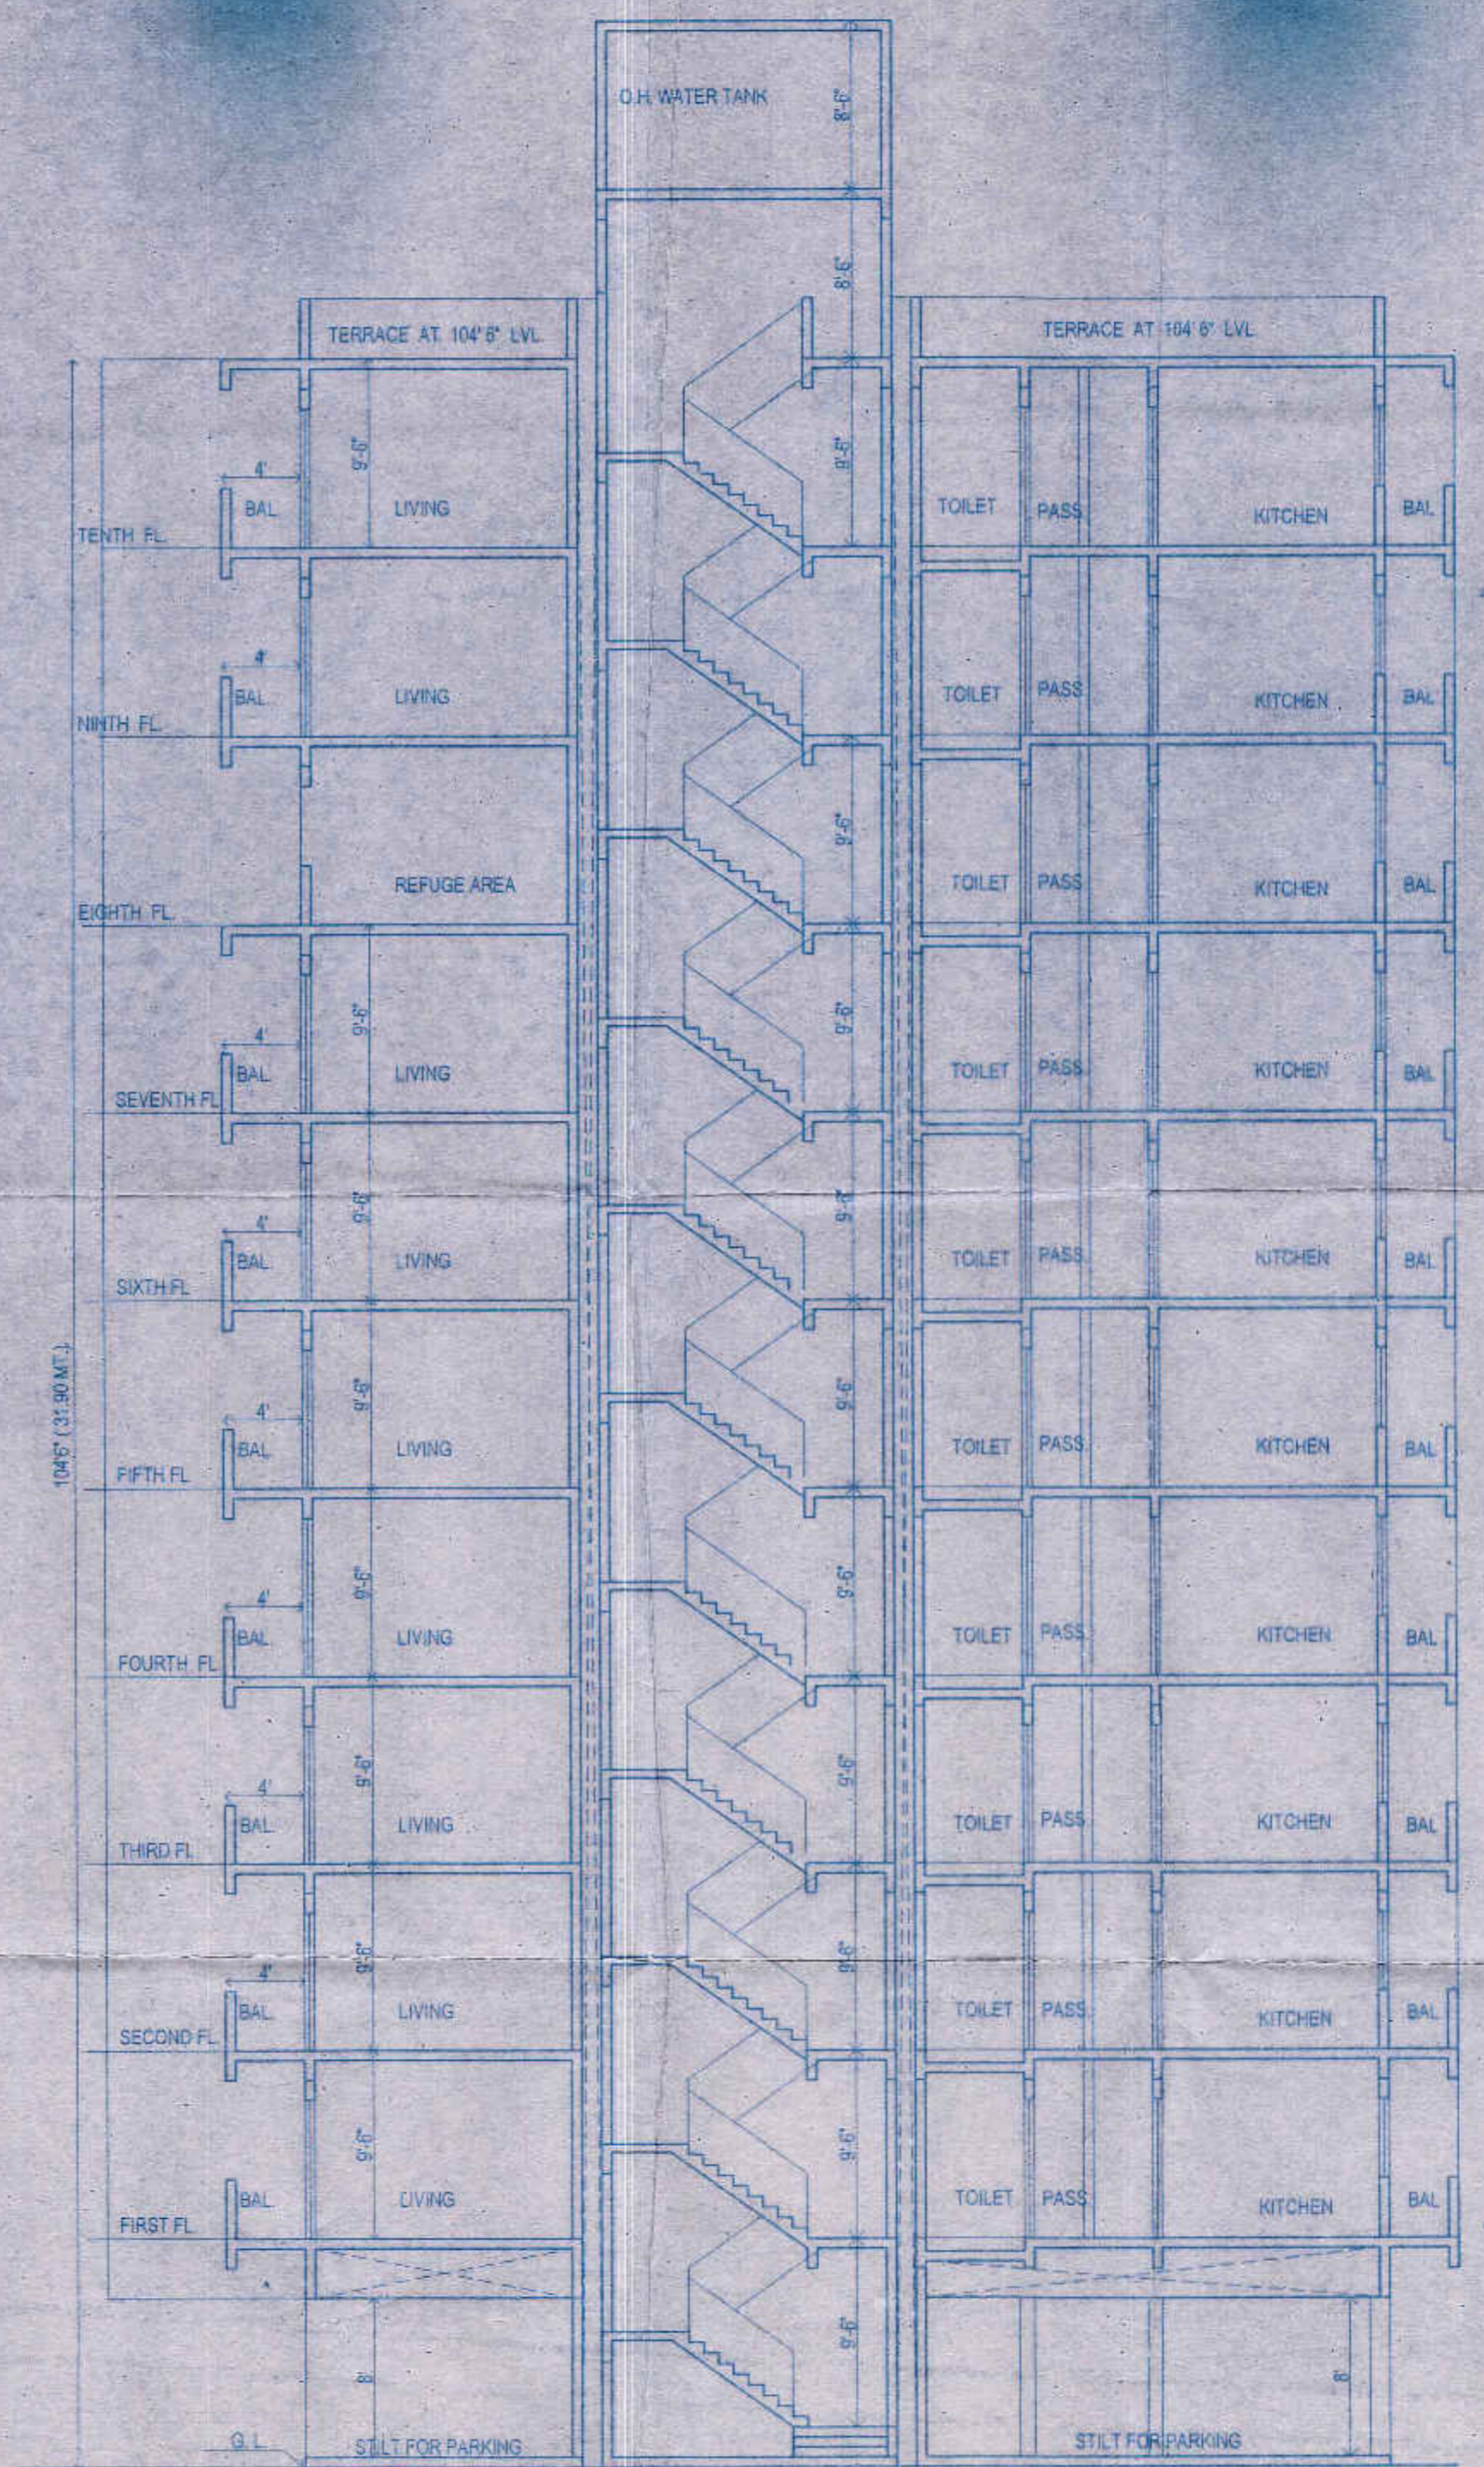

SECTION A-A
SCALE 1" = 80'

CONTENTS OF SHEET

- STILT FLOOR PLAN, TYPICAL FLOOR PLAN, AREA DIAGRAM, AREA STATEMENT
- STAIRCASE AREA DIAGRAM, AREA STATEMENT, TERRACE FLOOR PLAN, SECTION ETC.
- STAMP OF DATE OF RECEIPT

Plans are approved Subject to conditions
 as described in permit No. V.P. S.S.R. 1002.015
 T.M.C./T.D.D./1.1.15.2.116. Dated: 29.11.15

Depy. Commr. Town Development & Planning Officer
 T.D.D.
 Thane Municipal Corporation of
 The City of Thane



STAMP OF APPROVAL

सावधान
 "शेडर बांधण्यासाठी" भाषांतराने न करणे तसेच
 निरुपेक्षित विद्युत्कालीन आंतरिक लई
 पुरवठ्याचा नोंद घ्यावा बांधकाम बांध करणे. सहाय्य
 प्रालेखिक न नोंद घ्यावा अतिरिक्ताने करणे. ५-
 अनुकार बांधकाम करणे असे. बांधकाम करणे
 बांधकाम करणे न करणे असे. बांधकाम करणे

SCHEDULE OF OPENINGS

W	6'0" X 4'0"	AL SLIDING WINDOW
W1	6'0" X 4'0"	AL SLIDING WINDOW
W2	4'0" X 4'0"	AL SLIDING WINDOW
V	2'0" X 3'0"	LOUVERED
D	6'0" X 7'0"	T.W. FRAME PANELED DOOR
D1	4'0" X 7'0"	T.W. FRAME PANELED DOOR
D2	3'0" X 7'0"	T.W. FRAME PANELED DOOR
D3	2'8" X 7'0"	T.W. FRAME PANELED DOOR

AREA STATEMENT

FLOOR	BLDG. 'A'
STILT FLOOR	-----
FIRST FLOOR	258.32 SQ.MT
SECOND FLOOR	258.32 SQ.MT
THIRD FLOOR	258.32 SQ.MT
FOURTH FLOOR	258.32 SQ.MT
FIFTH FLOOR	258.32 SQ.MT
SIXTH FLOOR	258.32 SQ.MT
SEVENTH FLOOR	258.32 SQ.MT
EIGHTH FLOOR	195.15 SQ.MT
NINTH FLOOR	258.32 SQ.MT
TENTH FLOOR	258.32 SQ.MT
EXCESS BAL.	NIL SQ.MT
TOTAL BUILT AREA	2520.03 SQ.MT

- NOTES
- * ALL EXT. WALLS ARE 8" THK BRICK WALLS
 - * ALL INT. WALLS ARE 8" THK BRICK WALLS
 - * ALL DRAWINGS & DESIGNS ARE AS PER OWNER'S SUGGESTIONS AND APPROVAL

NAME AND SIGNATURE OF OWNER

For TRINITY CONSTRUCTION CO.
Rita
 Proprietor

PROJECT

AMMENDED PLAN FOR SANCTIONED BLDG
 PROPOSAL USING T.D.R ON PLOT BEARING,
 S. NO.48, HISSA NO. 4/ 1,4/ 2, 4/3 BLDG SH. NO.
 AT VILLAGE KALWA, TALUKA & DISTRICT - THANE **A 1**

ARCHITECT

A. W. Ashok
M/S ASHOK WESAVKAR & CO.
 ARCHITECTS, ENGINEERS
 1ST FLOOR, GAGANGIRI
 OPP BANK OF MAHARASHTRA
 PANCHPAKHADI, THANE(W)
 TEL. 5335961, 5368580

JOB NO.	DATE	DWG. NO.	SCALE	DRAWN BY	CHECKED BY
			AS SHOWN	RITA	A. WESAVKAR