



LAYOUT PLAN (Scale - 1:500)

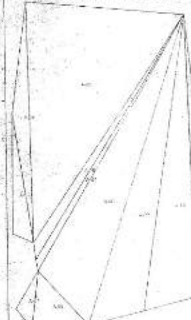

Triangulation (Scale - 1:500)

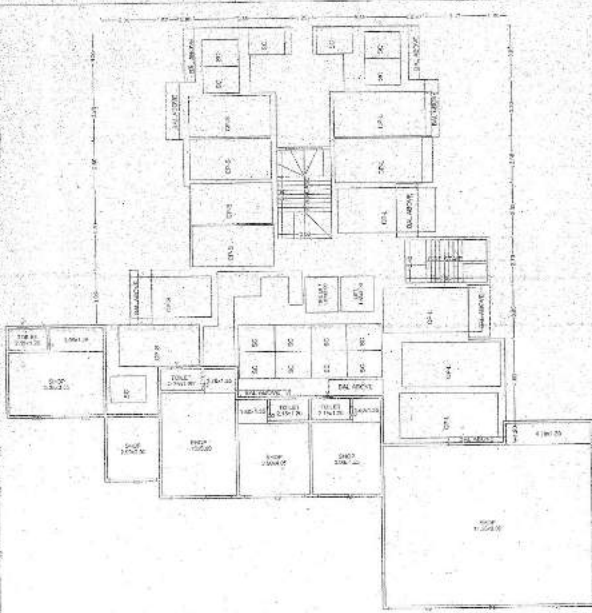


GROUND FLOOR PLAN


NO.	DESCRIPTION	AREA (SQ. M)	VOLUME (CU. M)	PERCENTAGE
1	REAR PORTICO	100.00	100.00	10.00
2	REAR PORTICO	100.00	100.00	10.00
TYPICAL - 2, 3, 4, 5, 6, 7 FLOOR PLAN

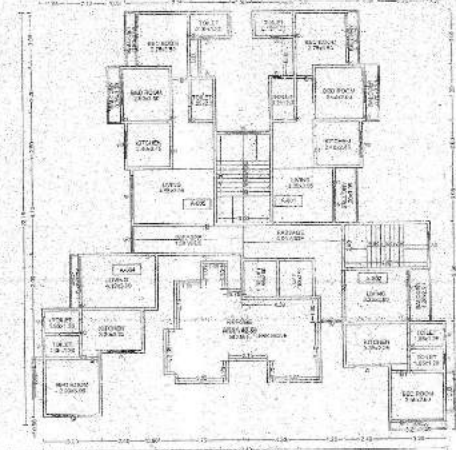


EIGHTH FLOOR PLAN

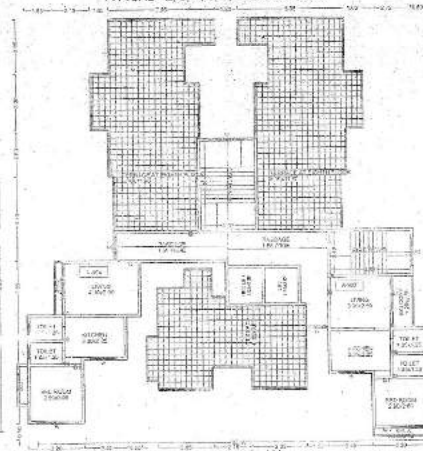

NINTH FLOOR PLAN

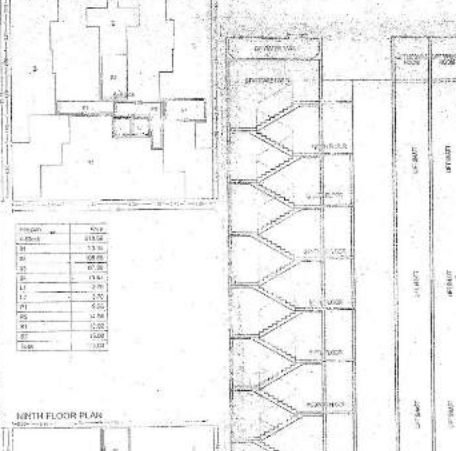


TENTH FLOOR PLAN

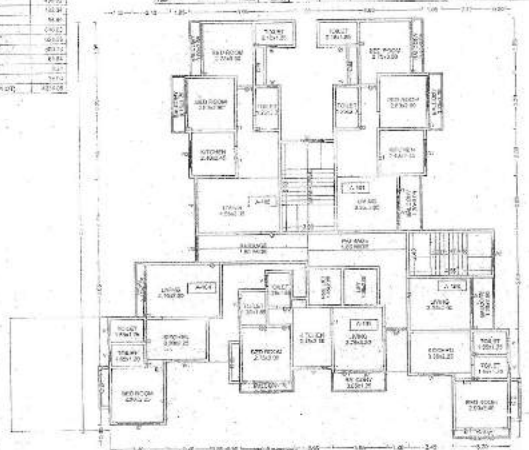

FIRST FLOOR PLAN

GROUND FLOOR PLAN TERRACE FLOOR PLAN

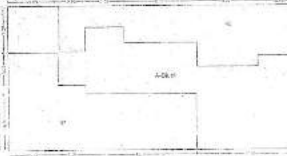

SECTION ON AA SCALE 1:100



TYPICAL - 2, 3, 4, 5, 6, 7 FLOOR PLAN



FIRST FLOOR PLAN

STAMP OF APPROVAL

17704197-PL  
 No. 15/21/1978  
 Building A (10-10FT)  
 400/13

NO.	DESCRIPTION	AREA (SQ. M)	VOLUME (CU. M)	PERCENTAGE
1	REAR PORTICO	100.00	100.00	10.00
2	REAR PORTICO	100.00	100.00	10.00
LOCATION PLAN SCALE 1:500

DESIGNED BY  
 Gulum Han of Mohammad Shah  
 DRAWN BY  
 R. H. Rashed  
 PROJECT NO. 17704197-PL  
 SHEET NO. 1/10

DATE 15/11/78  
 SCALE 1:100  
 17704197-PL  
 SHEET NO. 1/10

This is a general guidance drawing and is not to be used without the approval of the Engineer.