


BIG PARKING	SMALL PARKING	TOTAL PARKING
97 NOS.	47 NOS.	144 NOS.

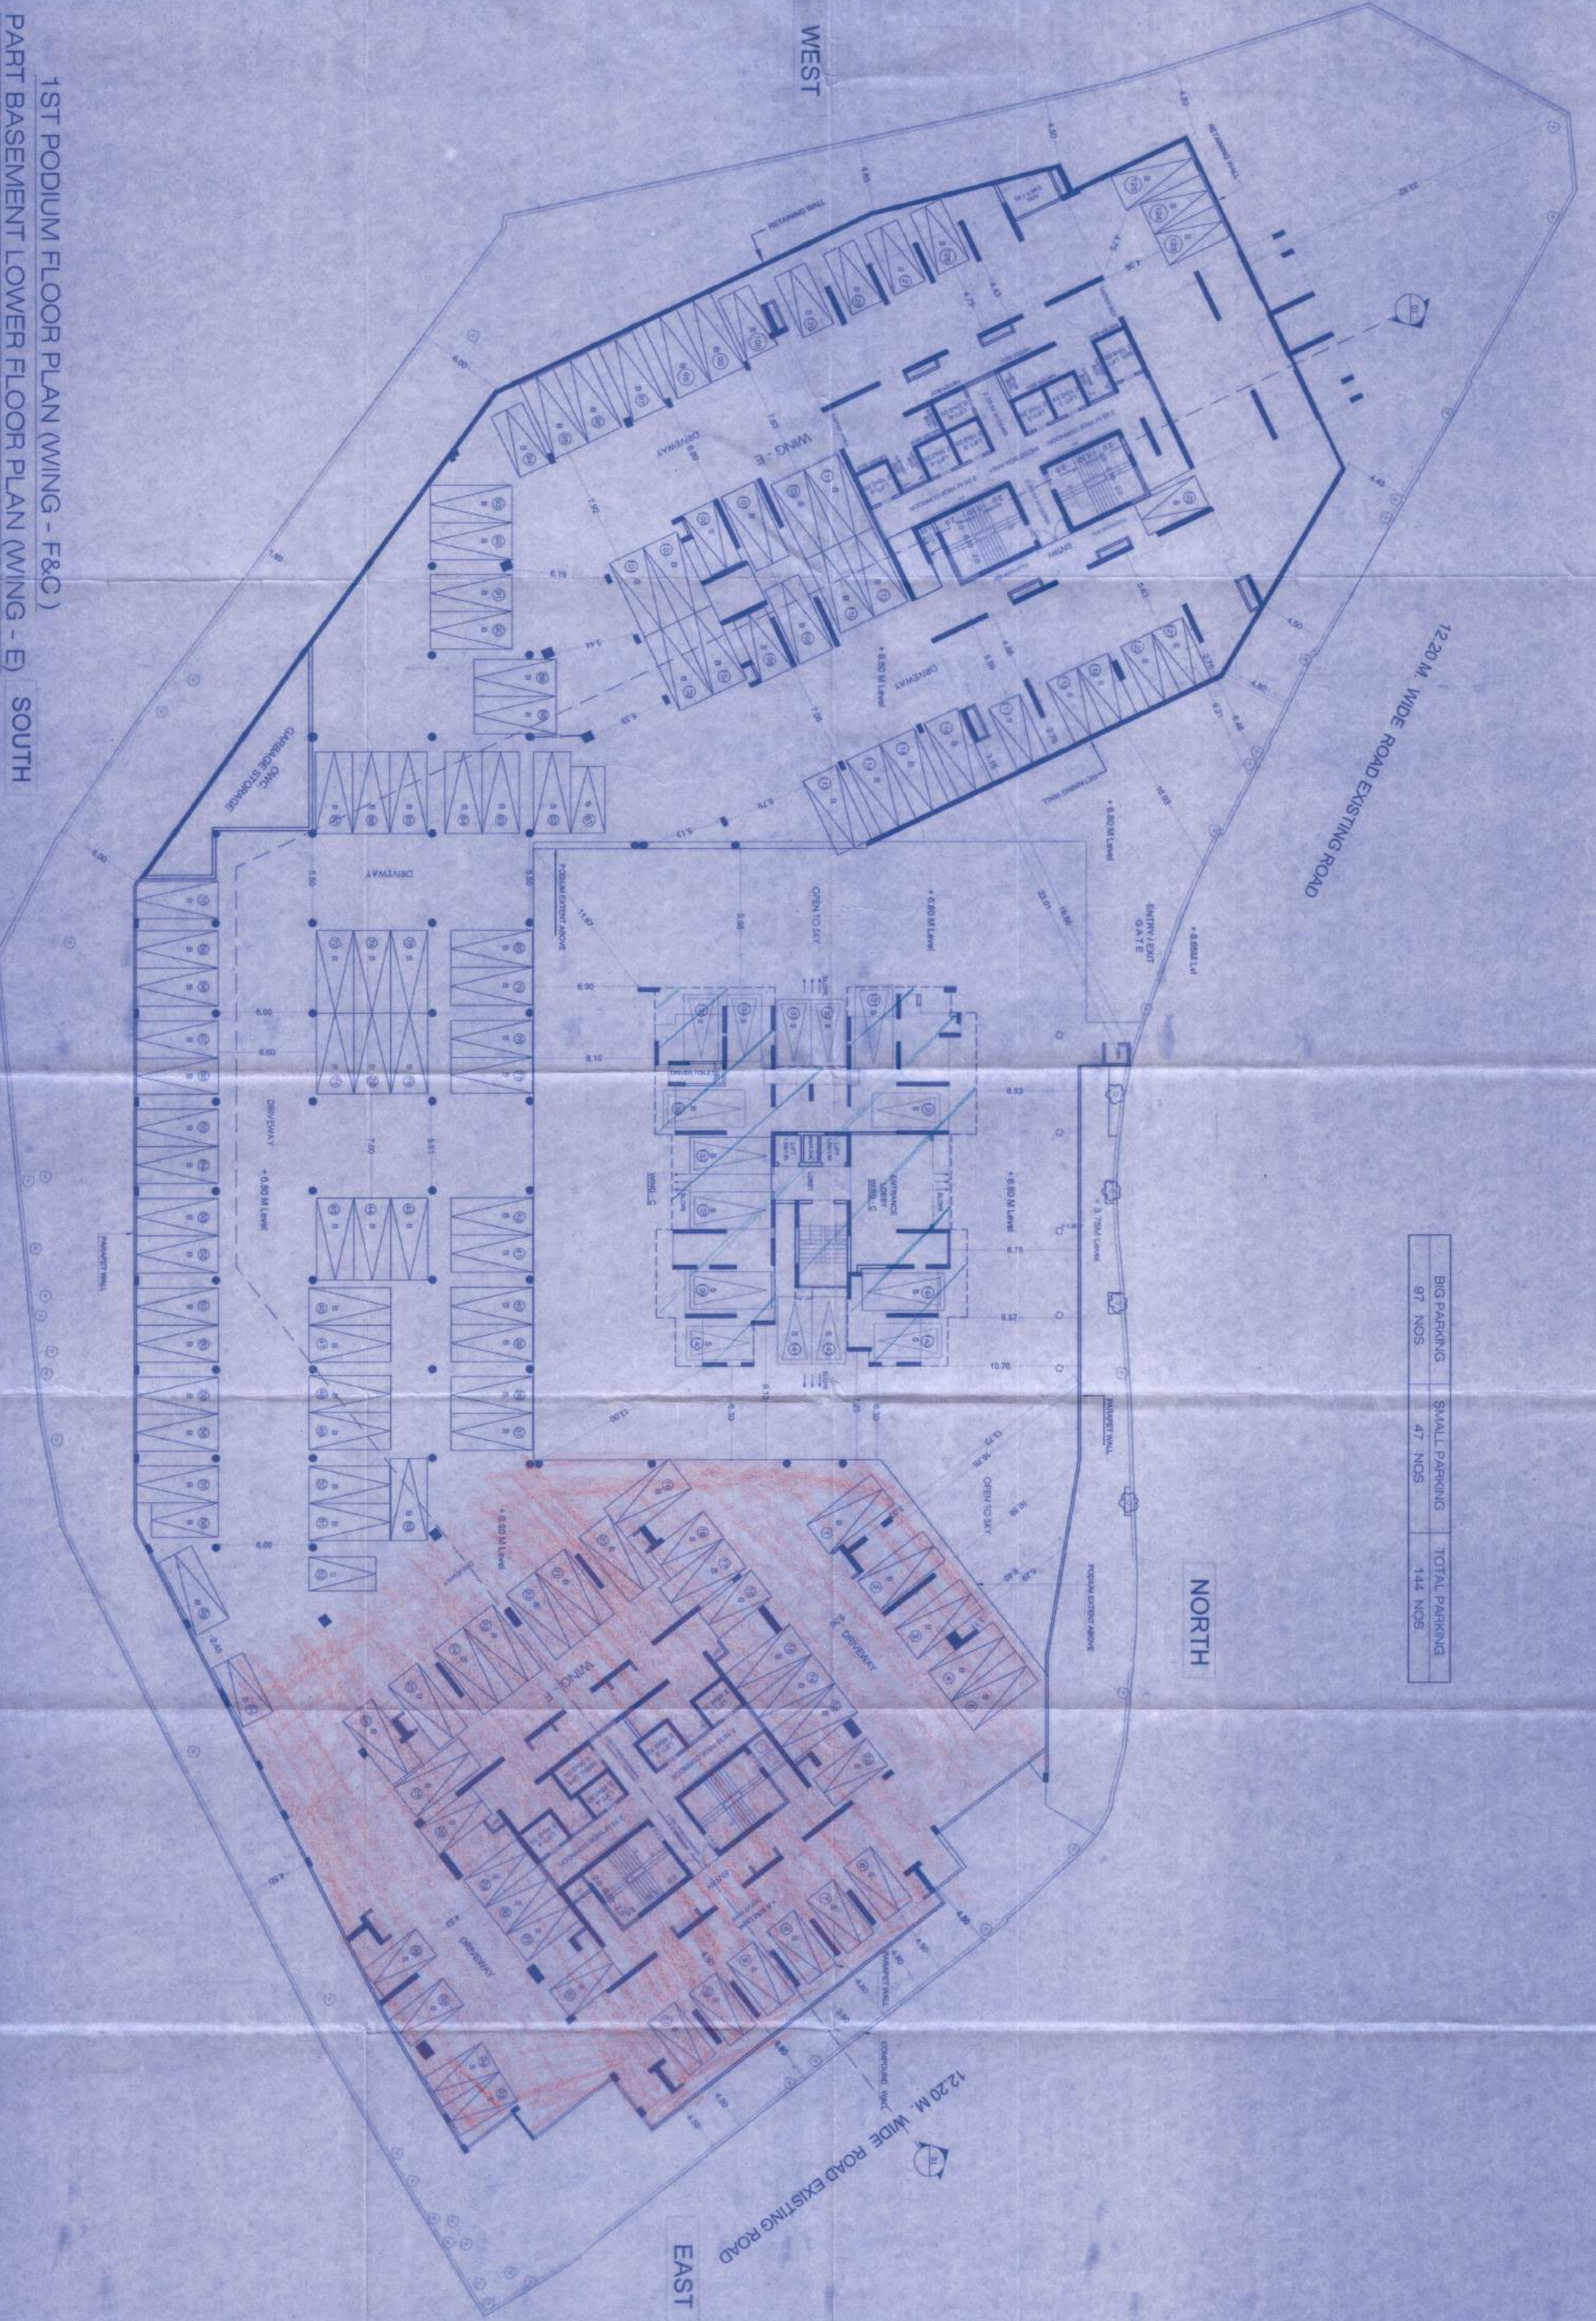

1ST PODIUM FLOOR PLAN (WING - F&G)

PART BASEMENT LOWER FLOOR PLAN (WING - E) SOUTH

+ 6.80 M LEVEL
SCALE 1:200

PROFORMA - B M.C.G/M/CH/8809/1BP (WS)/AP 4
CONTENTS OF SHEET
1ST PODIUM FLOOR PLAN

STAMP OF DATE OF RECEIPT OF PLAN

STAMP OF DATE OF APPROVAL OF PLAN

Received as completion of the
accomplishment of the work of the
office of the Director of the
Municipal Corporation of
Mumbai on 05/11/2018
Director

DESCRIPTION OF PROPOSAL & PROPERTY
PROPOSED RESIDENTIAL BUILDING ON PLOT BEARING
C.T.S. NOS 88 (PT) (1 TO 76) OF VILLAGE PAKHADI GOREGAON
AT UNNATI NAGAR NO. 1, GOREGAON (WEST), MUMBAI

NAME, SIGNATURE OF OWNER/APPLICANT
WAGHIA REALTY PVT. LTD.
CA. T. O. UNNATI NAGAR ANSHAY CH.S. LTD.

For Machine Seal
Director

NAME, ADDRESS & SIGNATURE OF LIC. SURVEYOR

ABHILASH A. MEHTA
LIC. NO. M22015
PROJECT CONSULTANT & LIC. SURVEYOR
101, MAHARAJA VAHSALYA
V.P. ROAD, ANDHERI (W)
MUMBAI 400 058.