



STAMP OF APPROVAL




BUILDING: BLDG (1)

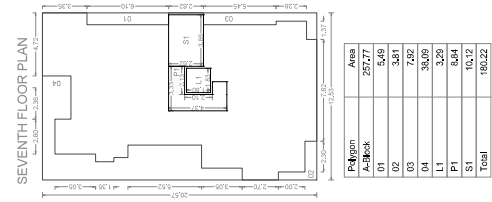


Region	Area
Arch Deck	2.4216
Cl	0.0000
G2	3.841
G3	7.92
G4	38.09
L1	3.29
P1	8.84
S1	10.42
Total	188.22

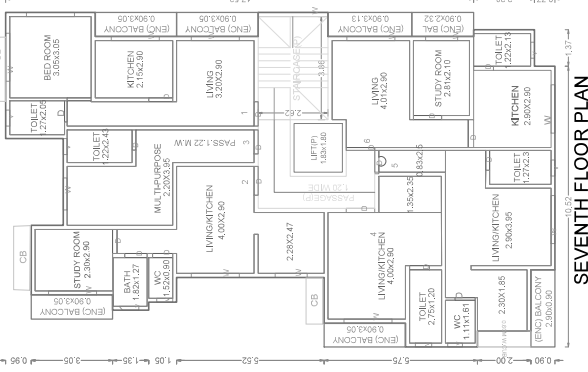

SEVENTH FLOOR PLAN

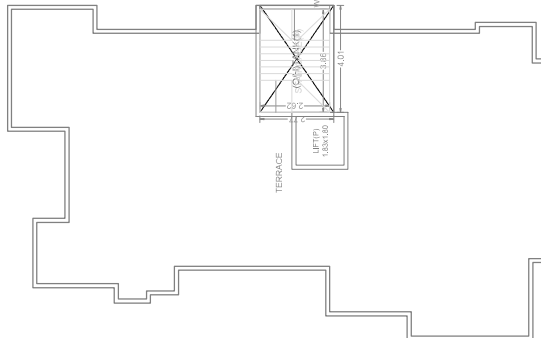

TERRACE FLOOR PLAN

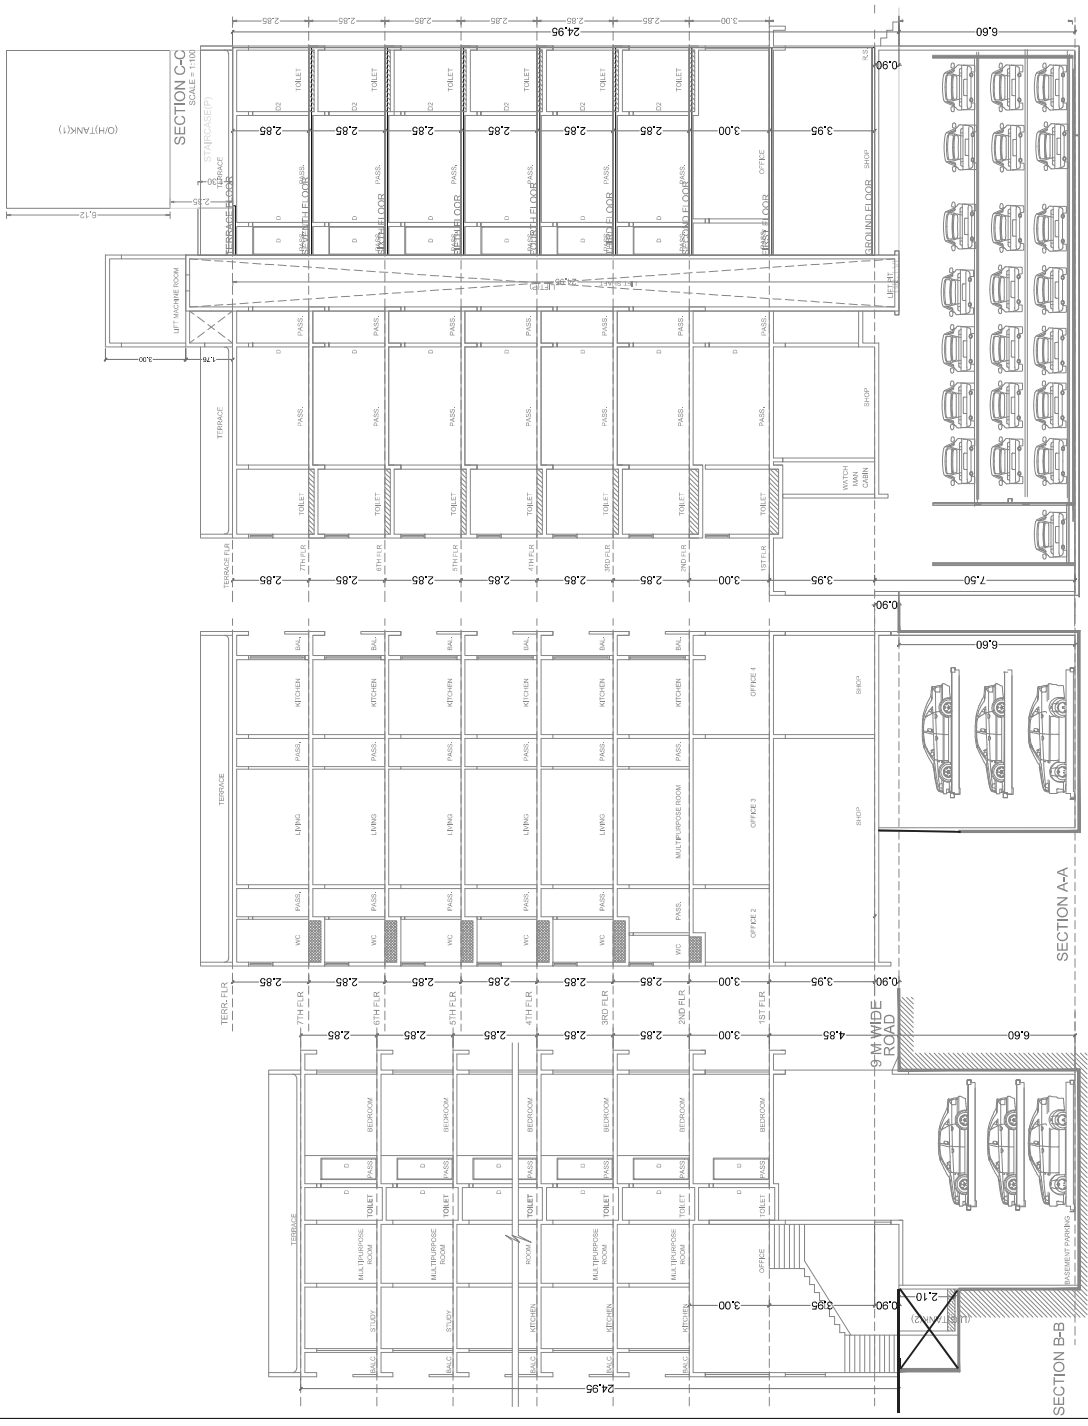

SECTION C-C
SCALE = 1:100

SECTION A-A

OWNERS NAME / DEVELOPER NAME / POA HOLDER:
MR. ANWAR SHYAMSUDHAN KASAM
NO. 10/1, SHYAMSUDHAN KASAM
RADIAN APARTMENT, GANTANG ROAD,
NAUPADA, THIRNE

PROJECT:
Prt No: -
Site No: -
Gat No: -
Village: -
Survey No: -

ARCHITECT:
ARCHITECT NAME: Shradha Ramnath Korgankar
ARCHITECT ADDRESS: 303, OM RAJA NAGAR, OPP. TMC,
KALYAN, DIST. THANE, PIN - 401 103

Job No. | DRG. NO. | SCALE | DRAWN BY | CHECKED BY
1:100 | | | |

INWARD NO. | ISD/012/17 | DATE | 04/09/2019
KEY NO. | H | SHEET NO. | 3 / 3

CTS No: 16618
Scale: 1:100
Author: GANESH
Checker: KOLBAC



This is a system generated drawing as per the soft copy submitted by the Architect/ License Engineer