



CONTENTS OF SHEET  
 FIRST FLOOR PLAN (WING - F11)  
 LINE AREA DIAGRAM & STATEMENT  
 STAMP AND DATE OF APPROVAL OF PLAN

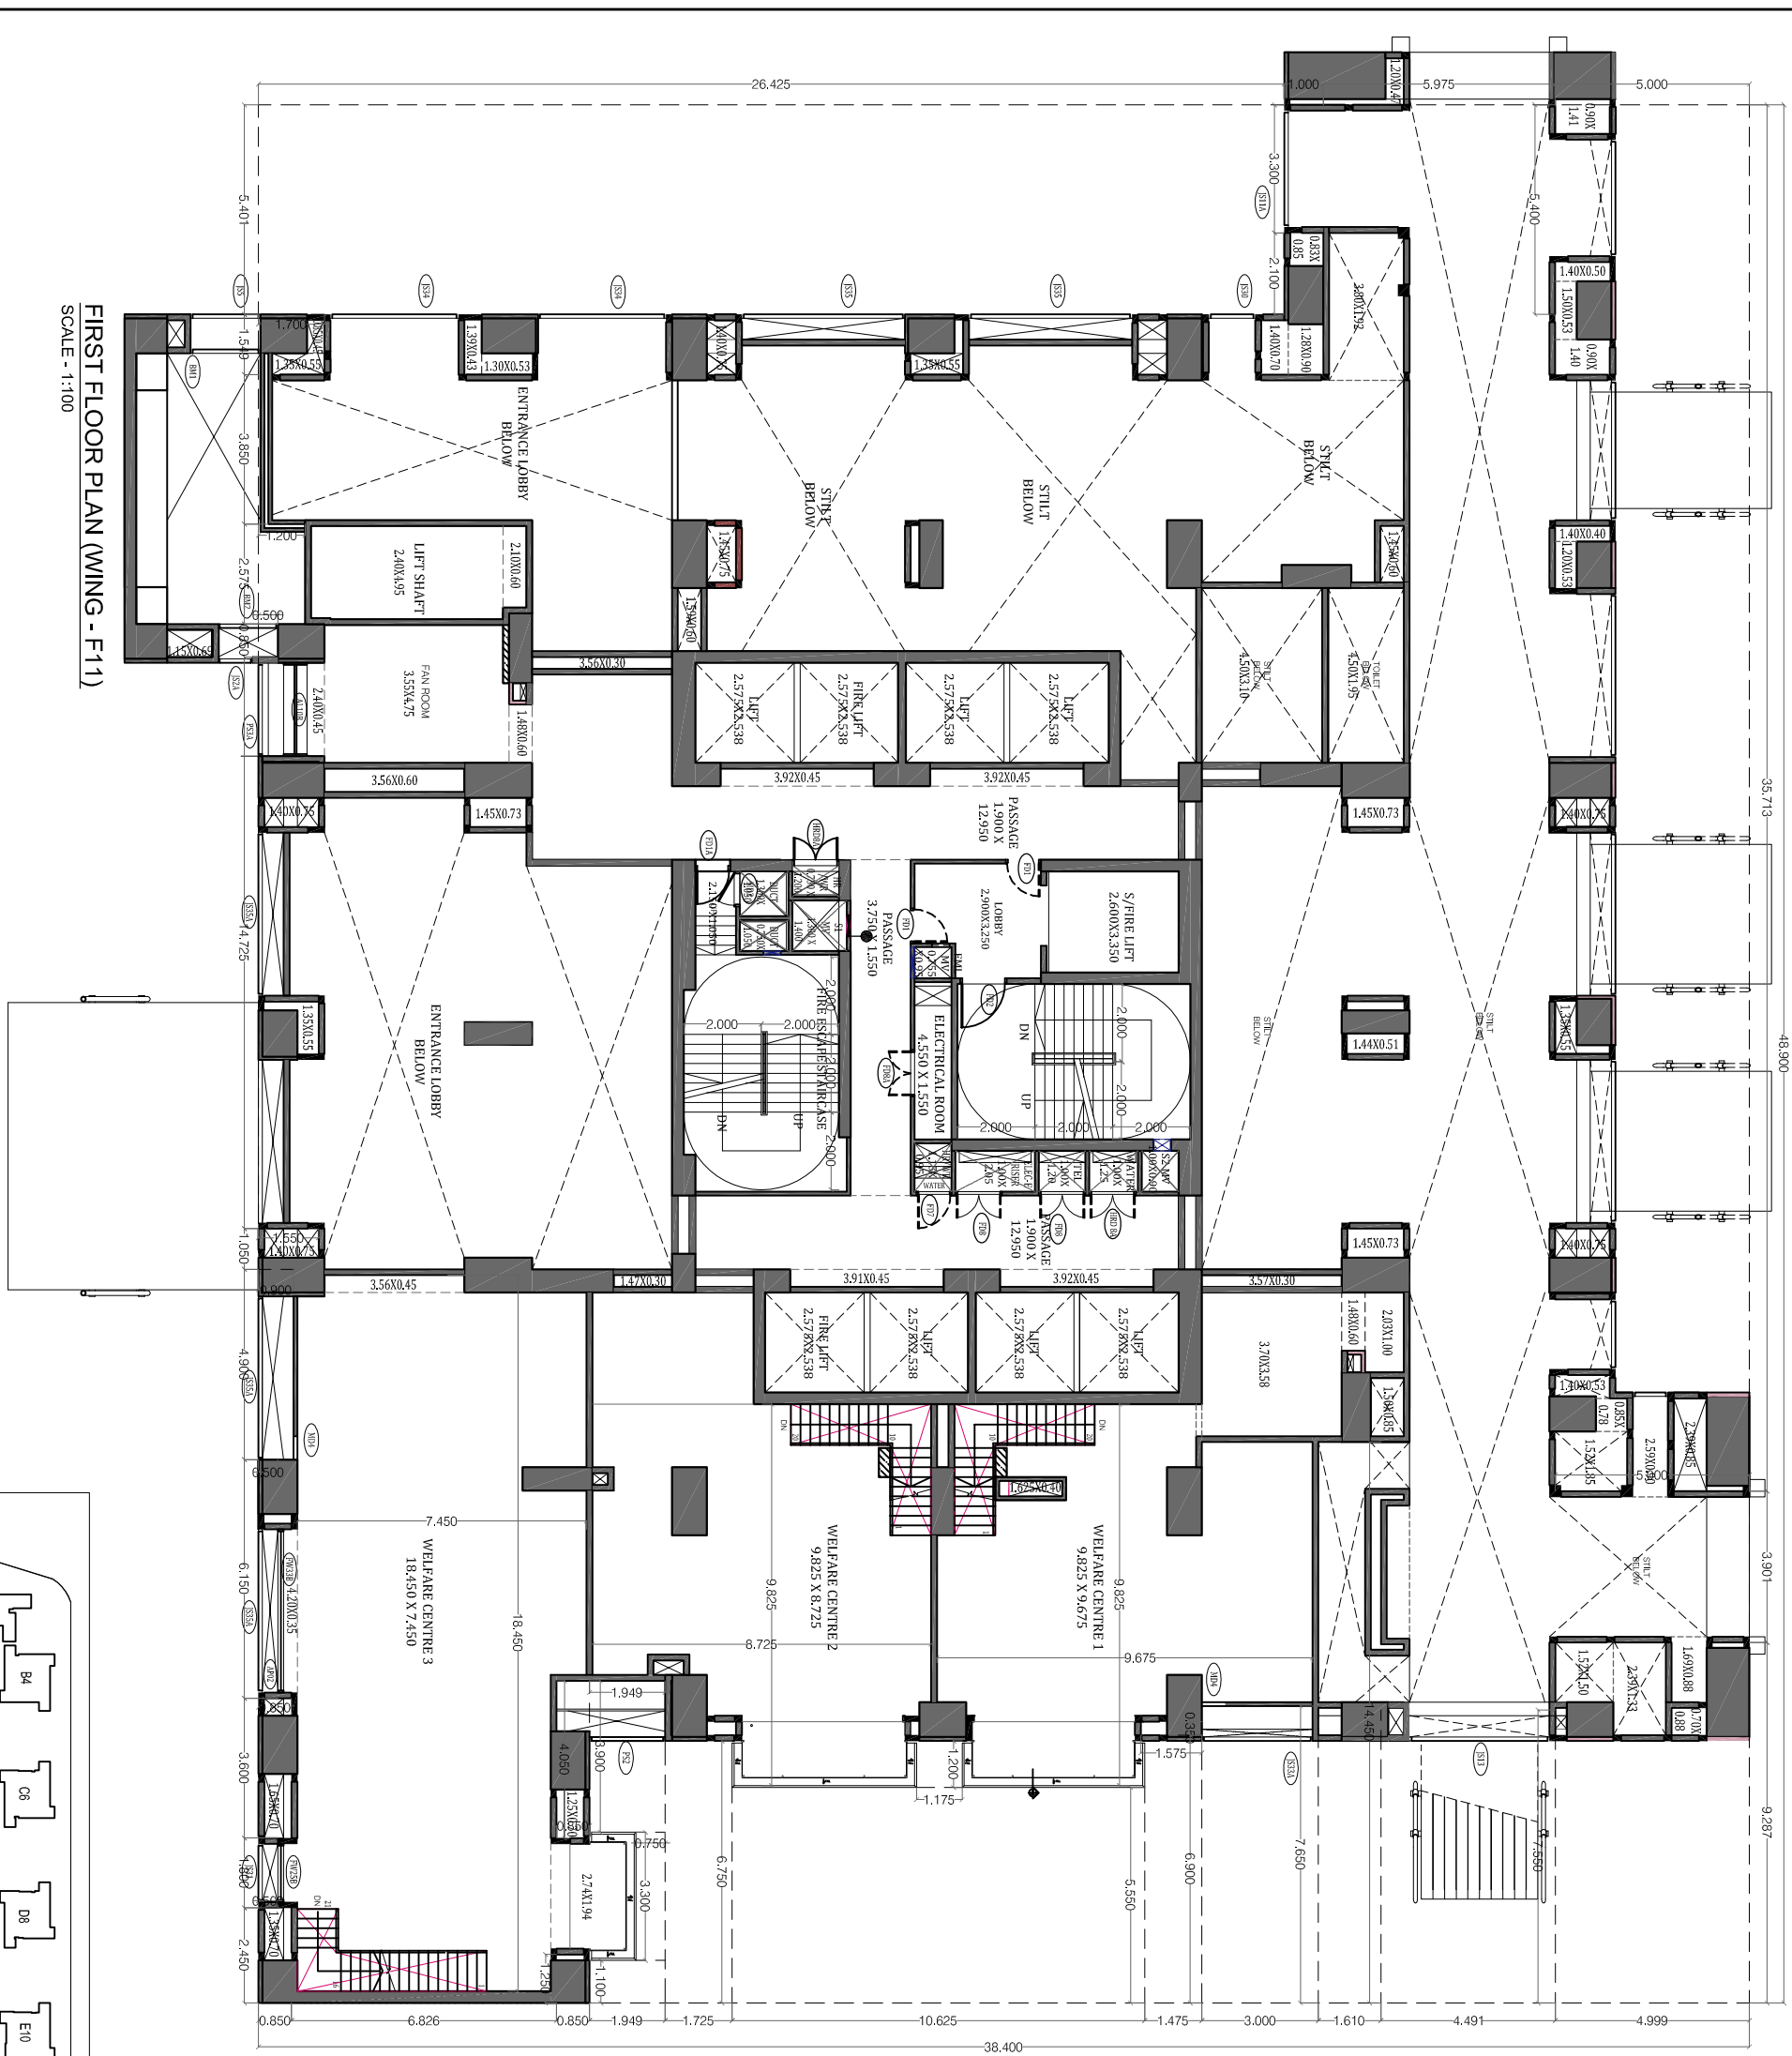

FIRST FLOOR PLAN (WING - F11)  
 SCALE - 1:100

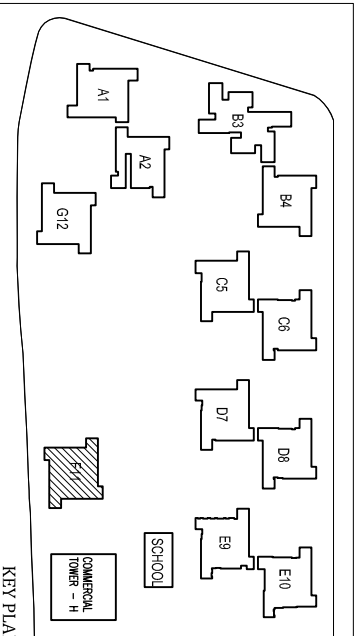

<p><b>ABBREVIATION LEGEND</b></p> <p>E.T. - ELEVATION TREATMENT                  BAL./BALC. - ENCLOSED BALCONY                  F.R./F.BED - FLOWER BED                  ENT. LOBBY/ENTRY - ENTRANCE LOBBY                  S.T./S. TOILET - SERVANT'S TOILET                  RM. - ROOM                  M.TOILET - MASTER TOILET                  M.BEDROOM - MASTER BEDROOM                  TOIL. - TOILET                  F.R.D. - FIRE RESISTANT DOOR                  G.C. - GARBEG CHUTE                  P.DUCT - PRESSURIZED DUCT                  E.DUCT - EXTERNAL DUCT                  H.R./R. - HOSE REEL/ WATER REEL                  UPS - UN INTERRUPTED POWER SUPPLY                  R.W.H.D. - RAIN WATER HARVESTING DUCT                  FML - FIRE MOVEMENT LOBBY                  MV - MECHANICAL VENTILATION</p>	
<p><b>STAMP AND DATE OF RECEIPT OF PLAN</b></p>	
<p><b>DESCRIPTION OF PROPOSAL &amp; PROPERTY</b></p> <p>PROPOSED RESIDENTIAL &amp; COMMERCIAL BUILDING ON PLOT BEARING NO BLOCK - C IN WADALA TRUCK TERMINAL (W.T.T) MMRDA, MUMBAI.</p>	
JOB NO./DWG NO.	103/139
REVISIONS	
DATE	1 : 100
SCALE	
DESCRIPTION	
DRAWN BY	
CHECKED BY	
NORTH	
NAME OF THE OWNER	M/s BELLISSIMO CROWN BUILDWART PVT. LTD.
SIGNATURE OF THE OWNER	
NAME ADDRESS AND SIGNATURE OF ARCHITECT	
SIGNATURE	

**PAC ENGINEERS**  
 B-106, Natraj Building, Mulund  
 Goregaon Link Road Mulund  
 (W), Mumbai : 400 080