


SITE PLAN (SCALE 1:500)

NOTES

- PLLOT LINE AS PER TILR SHOWN THUS.
- PLLOT LINE AS PER SITE SURVEY SHOWN THUS.
- PROP. BLDG SHOWN THUS.
- AREA UNDER ROAD.
- DRAINAGE LINE SHOWN THUS.
- OPEN SPACE SHOWN THUS.

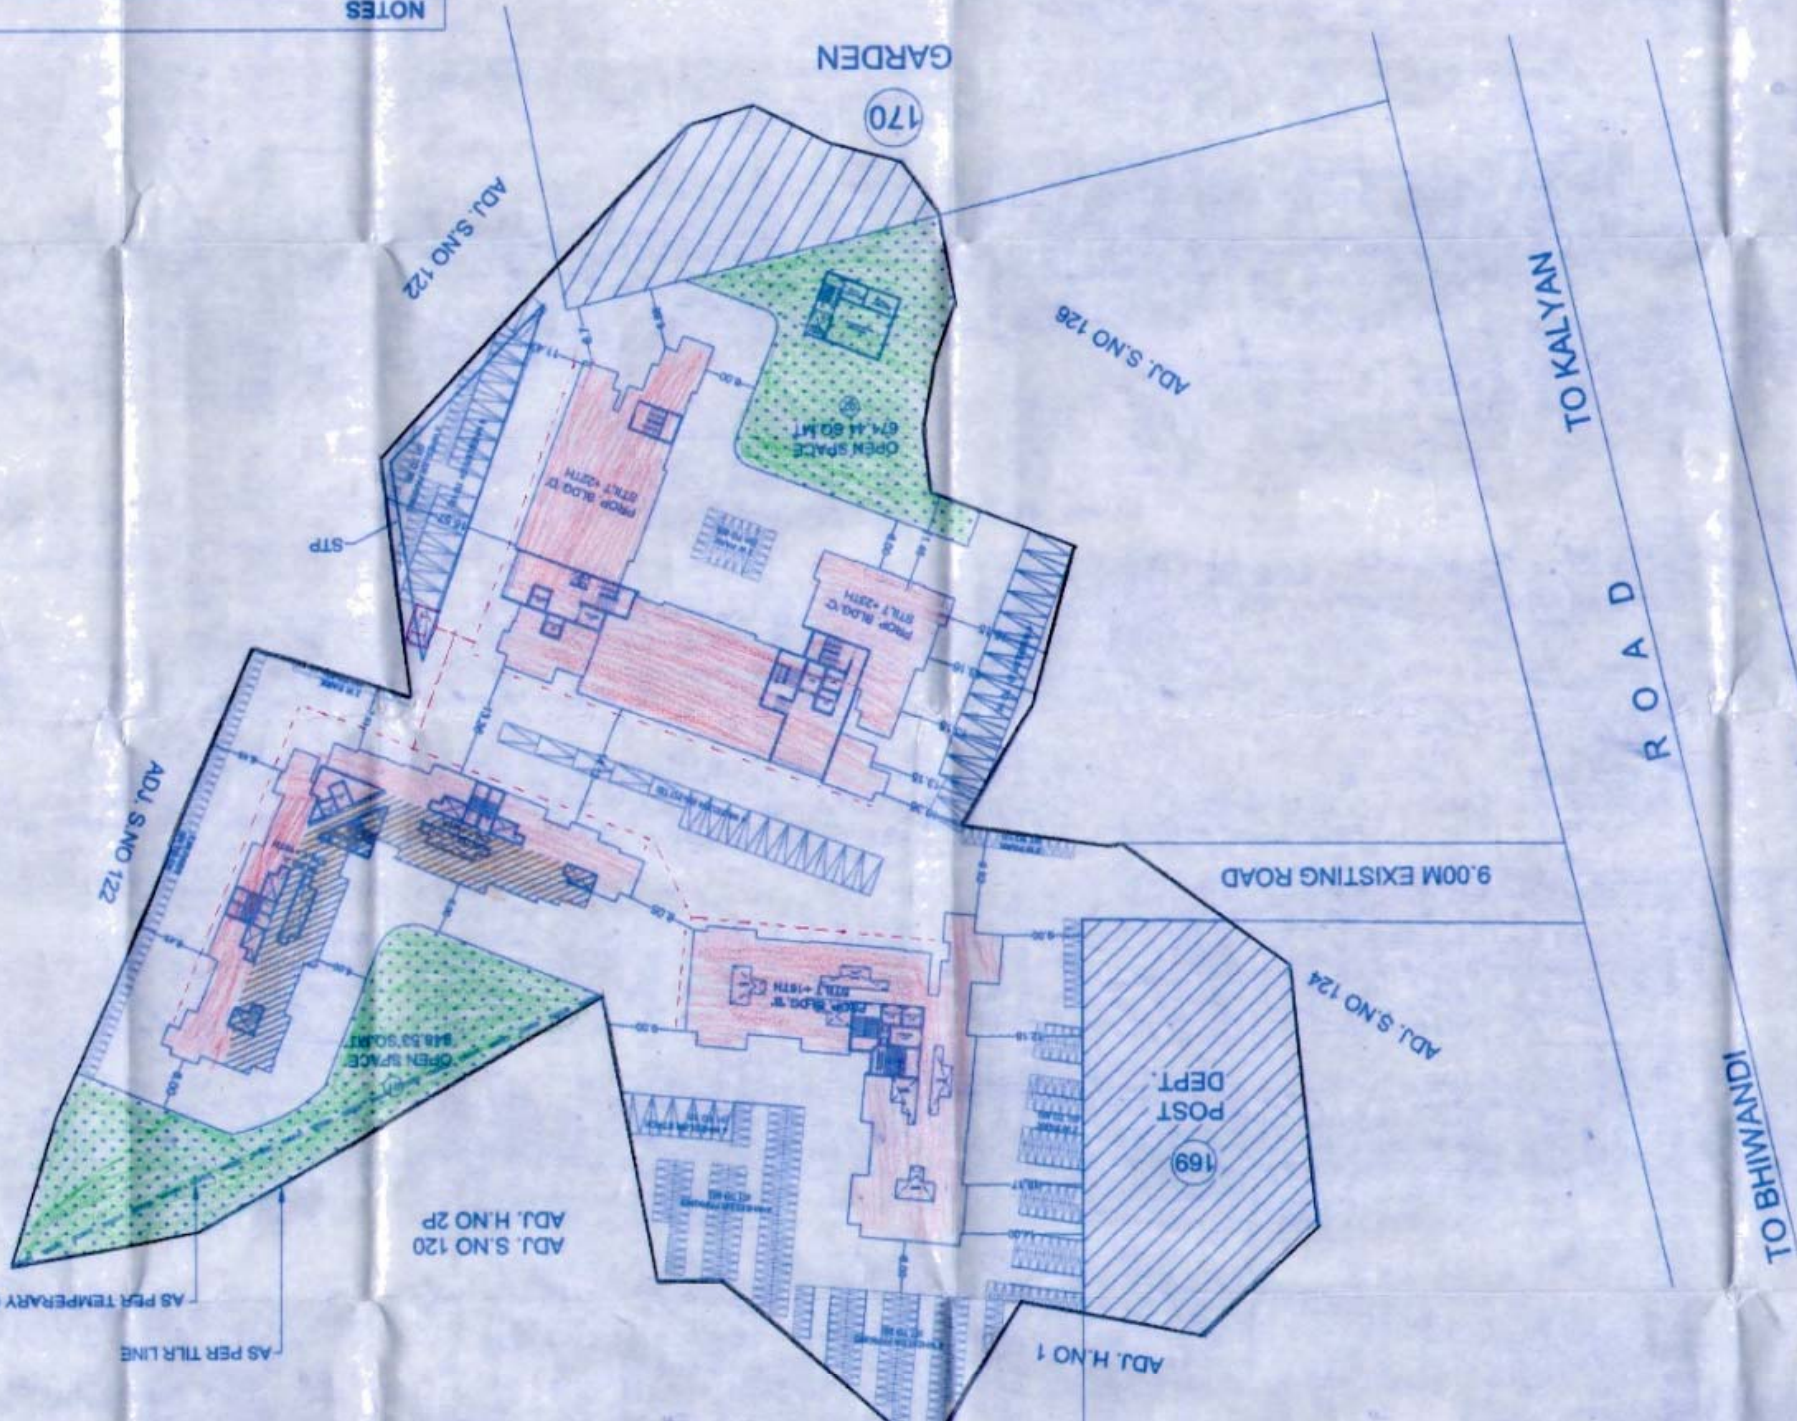

AS PER TILR LINE
 AS PER TEMPORARY COMPOUND WALL
 DEMOLISH

ADJ. S. NO 120
 ADJ. H. NO 2P

GARDEN
 (170)

POST
 DEPT.
 (169)

ADJ. H. NO 1

9.00M EXISTING ROAD

TO KALYAN
 ROAD

TO BHIWANDI

ADJ. S. NO 122

ADJ. S. NO 126

ADJ. S. NO 124

Open space
 674.41 SQ.MT.

STP

ADJ. S. NO 122

Open space
 848.53 SQ.MT.

ADJ. S. NO 120
 ADJ. H. NO 2P

POST
 DEPT.
 (169)

ADJ. H. NO 1

9.00M EXISTING ROAD

TO KALYAN
 ROAD

TO BHIWANDI

ADJ. S. NO 122

ADJ. S. NO 126

ADJ. S. NO 124

Open space
 674.41 SQ.MT.

STP

ADJ. S. NO 122

Open space
 848.53 SQ.MT.

ADJ. S. NO 120
 ADJ. H. NO 2P

POST
 DEPT.
 (169)

ADJ. H. NO 1

9.00M EXISTING ROAD

TO KALYAN
 ROAD

TO BHIWANDI