


SEAL & STAMP OF APPROVAL

APPROVED FOR CONSTRUCTION
 REVISIONS
 03/01/2015
 Navin
 Navin Enterprises
 220, Vardhaman Chambers, Plot-84,
 Sector-23, Ulwe, Navi Mumbai.
 E-MAIL: dessin2000@gmail.com

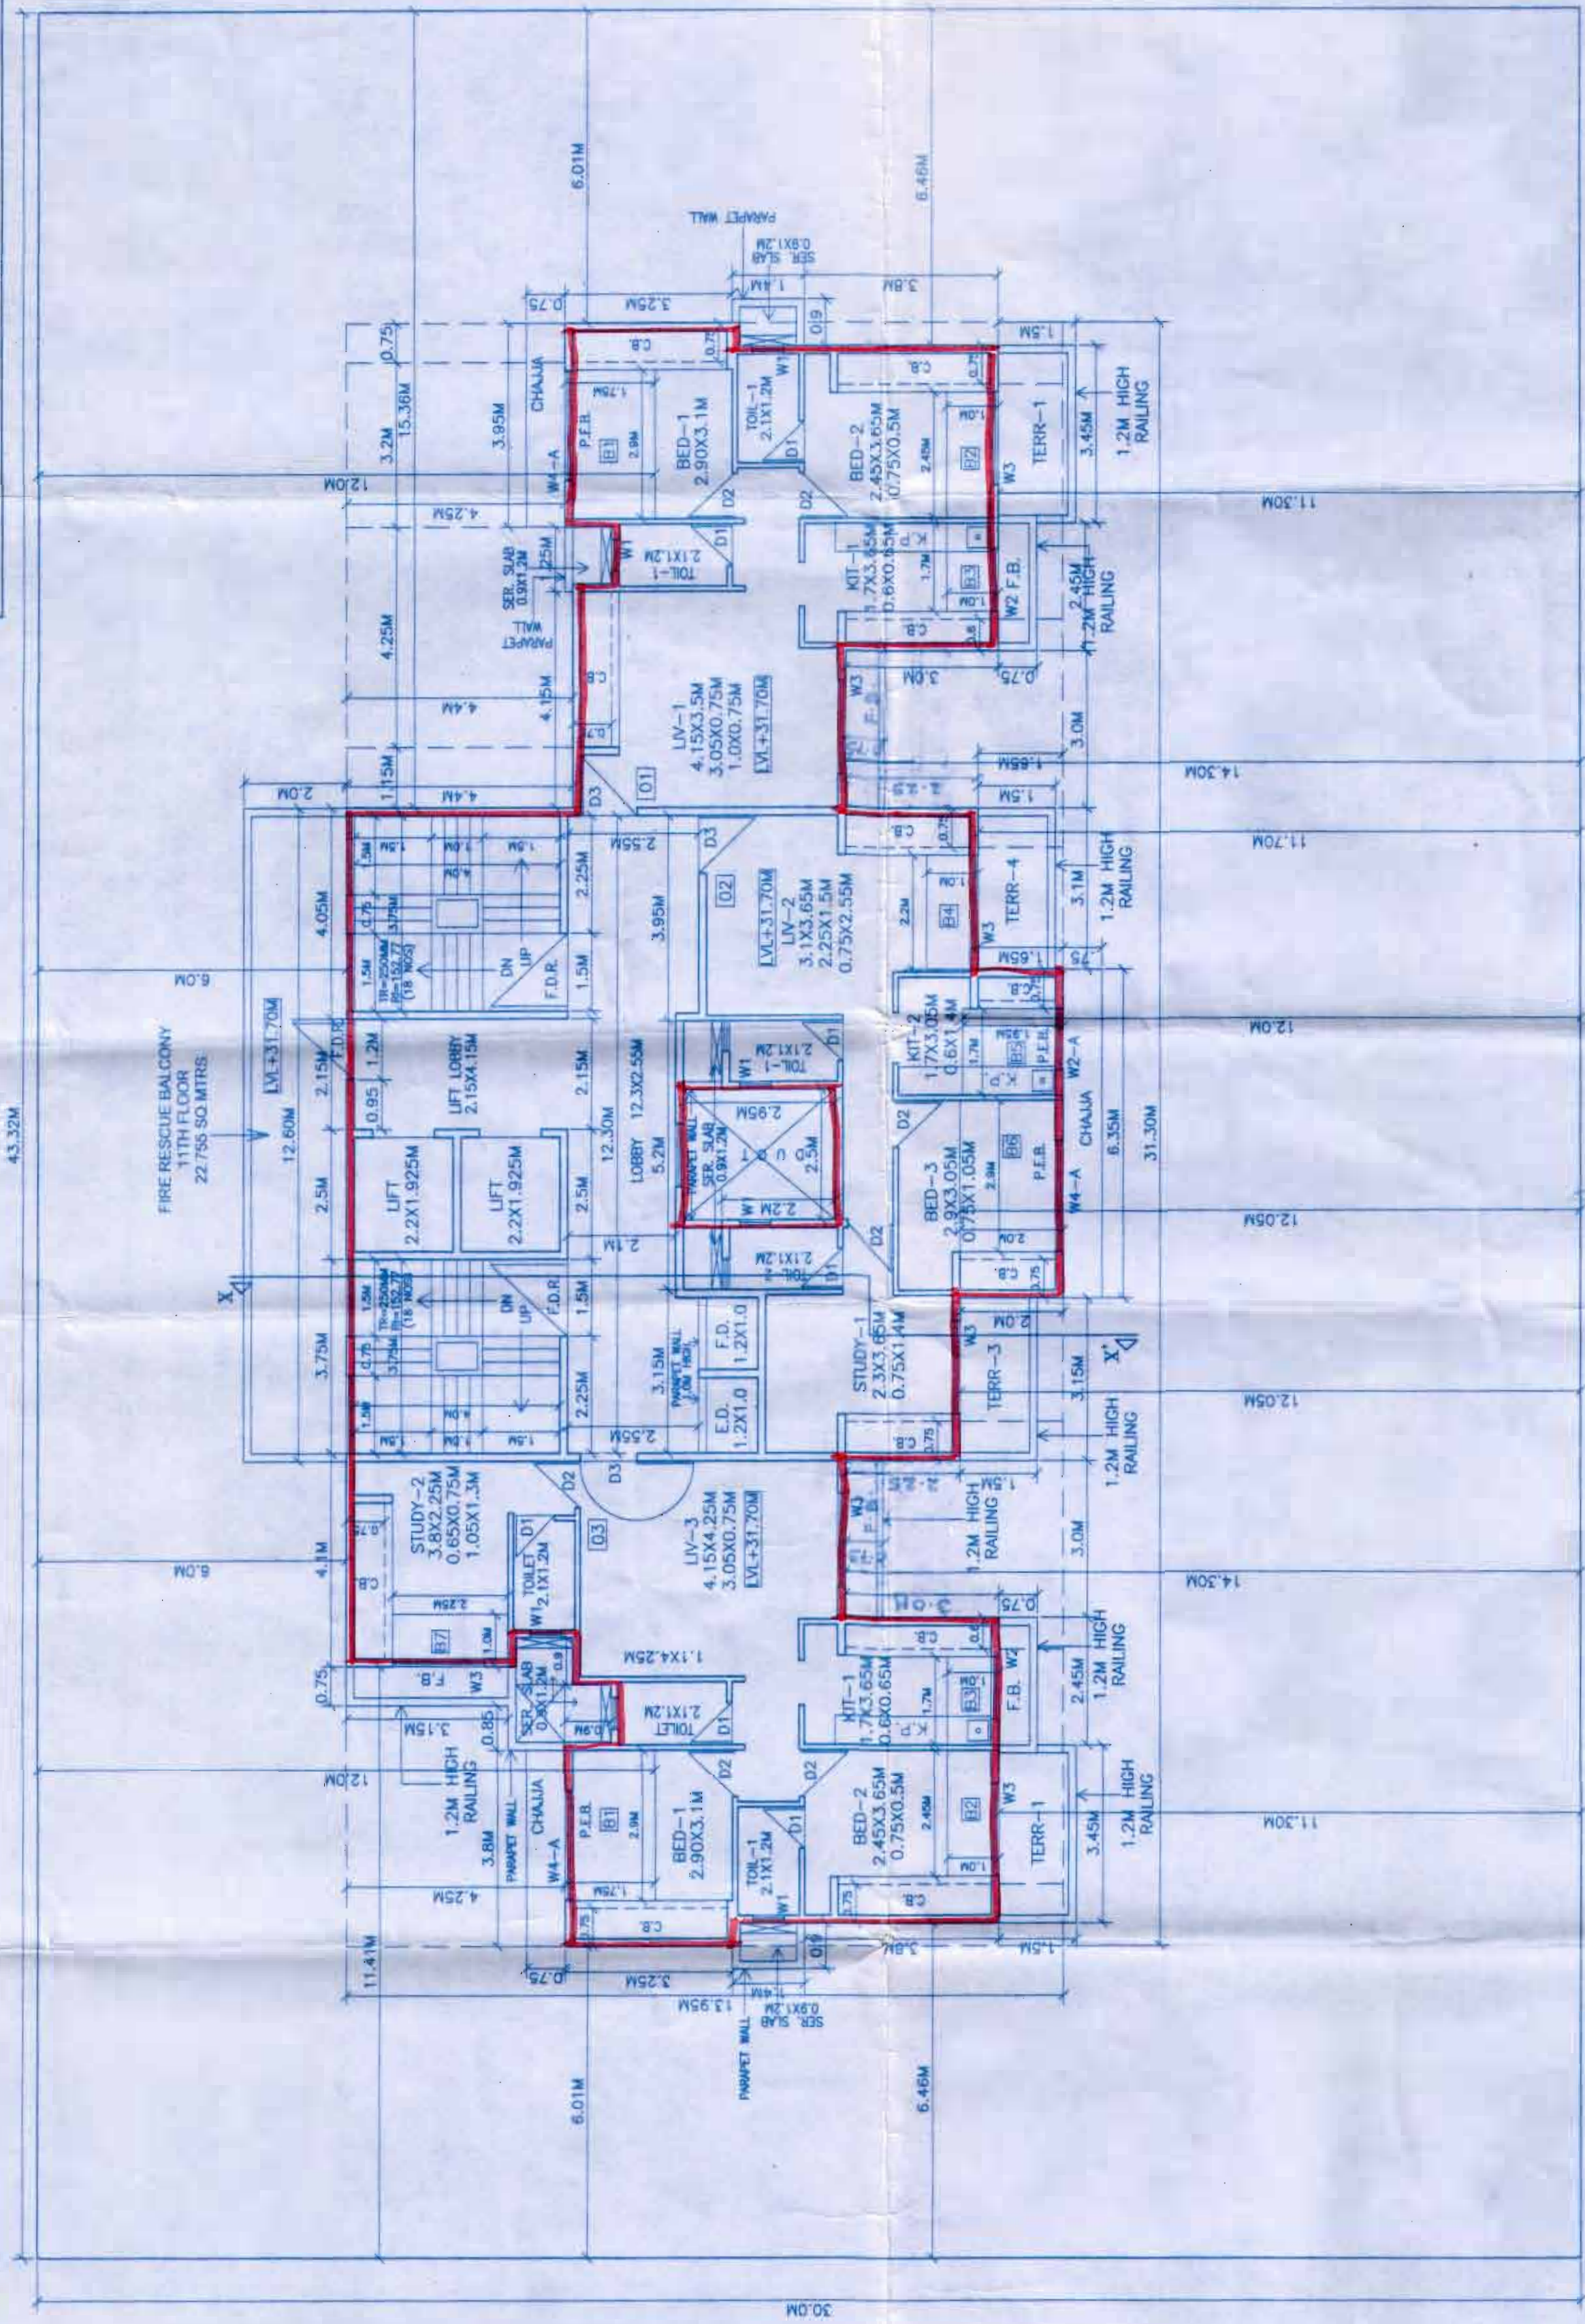

ELEVENTH FLOOR PLAN
 SCALE 1:100

15.0M WIDE ROAD


B.U.A. CALCULATION
 1ST TO 12TH FLOOR PLAN

RECTANGLE	31.30 X 13.95M	436.635 SQ.M
DEDUCTION	1. 3.15 X 0.75M	- 2.3625 SQ.M
	2. 1.45 X 3.30M	- 4.785 SQ.M
	3. 0.90 X 1.80M	- 1.62 SQ.M
	4. 1.00 X 1.50M	- 1.50 SQ.M
	5. 3.20 X 4.25M X2	- 27.20 SQ.M
	6. 0.75 X 7.40M X2	- 11.10 SQ.M
	7. 0.45 X 1.60M X2	- 1.41 SQ.M
	8. 1.20 X 4.40M X2	- 10.56 SQ.M
	9. 4.35 X 1.25M X2	- 11.375 SQ.M
	10. 4.35 X 4.25M X2	- 36.975 SQ.M
	11. 3.15 X 2.00M	- 6.30 SQ.M
	12. 2.95 X 1.60M	- 4.72 SQ.M
	13. 4.25 X 5.10M	- 21.875 SQ.M
	14. 1.15 X 4.40M	- 5.07 SQ.M
	15. 3.05 X 1.60M X2	- 10.0725 SQ.M
	16. 3.20 X 2.25M	- 7.20 SQ.M
	17. 3.20 X 2.25M	- 7.20 SQ.M
	18. 3.15 X 0.45M	- 1.4175 SQ.M
	19. 5.20 X 0.75M	- 3.90 SQ.M
	20. 2.50 X 2.20M	- 5.50 SQ.M
	21. 3.00 X 0.70M	- 2.10 SQ.M
	TOTAL	190.77 SQ.M
	436.635 - 190.77	245.865 SQ.M

PROJECT
 PROPOSED RESIDENTIAL BUILDING ON PLOT-197 & 198,
 SECTOR-23, ULWE (12.5% SCHEME), NAVI-MUMBAI.


OWNER	M/S TEJAS ENTERPRISES
JOB NO	022202014
SCALE	1:100
DRAWN BY	VISHAL
DATE	08/10/2015
DRG. NO	02 OF 03
ARCHITECTS	DESSIN 2000

DESSIN 2000
 220, VARDHAMAN CHAMBERS, PLOT-84,
 SECTOR-17, VASHI, NAVI MUMBAI. TEL: 27896854
 E-MAIL: dessin2000@gmail.com

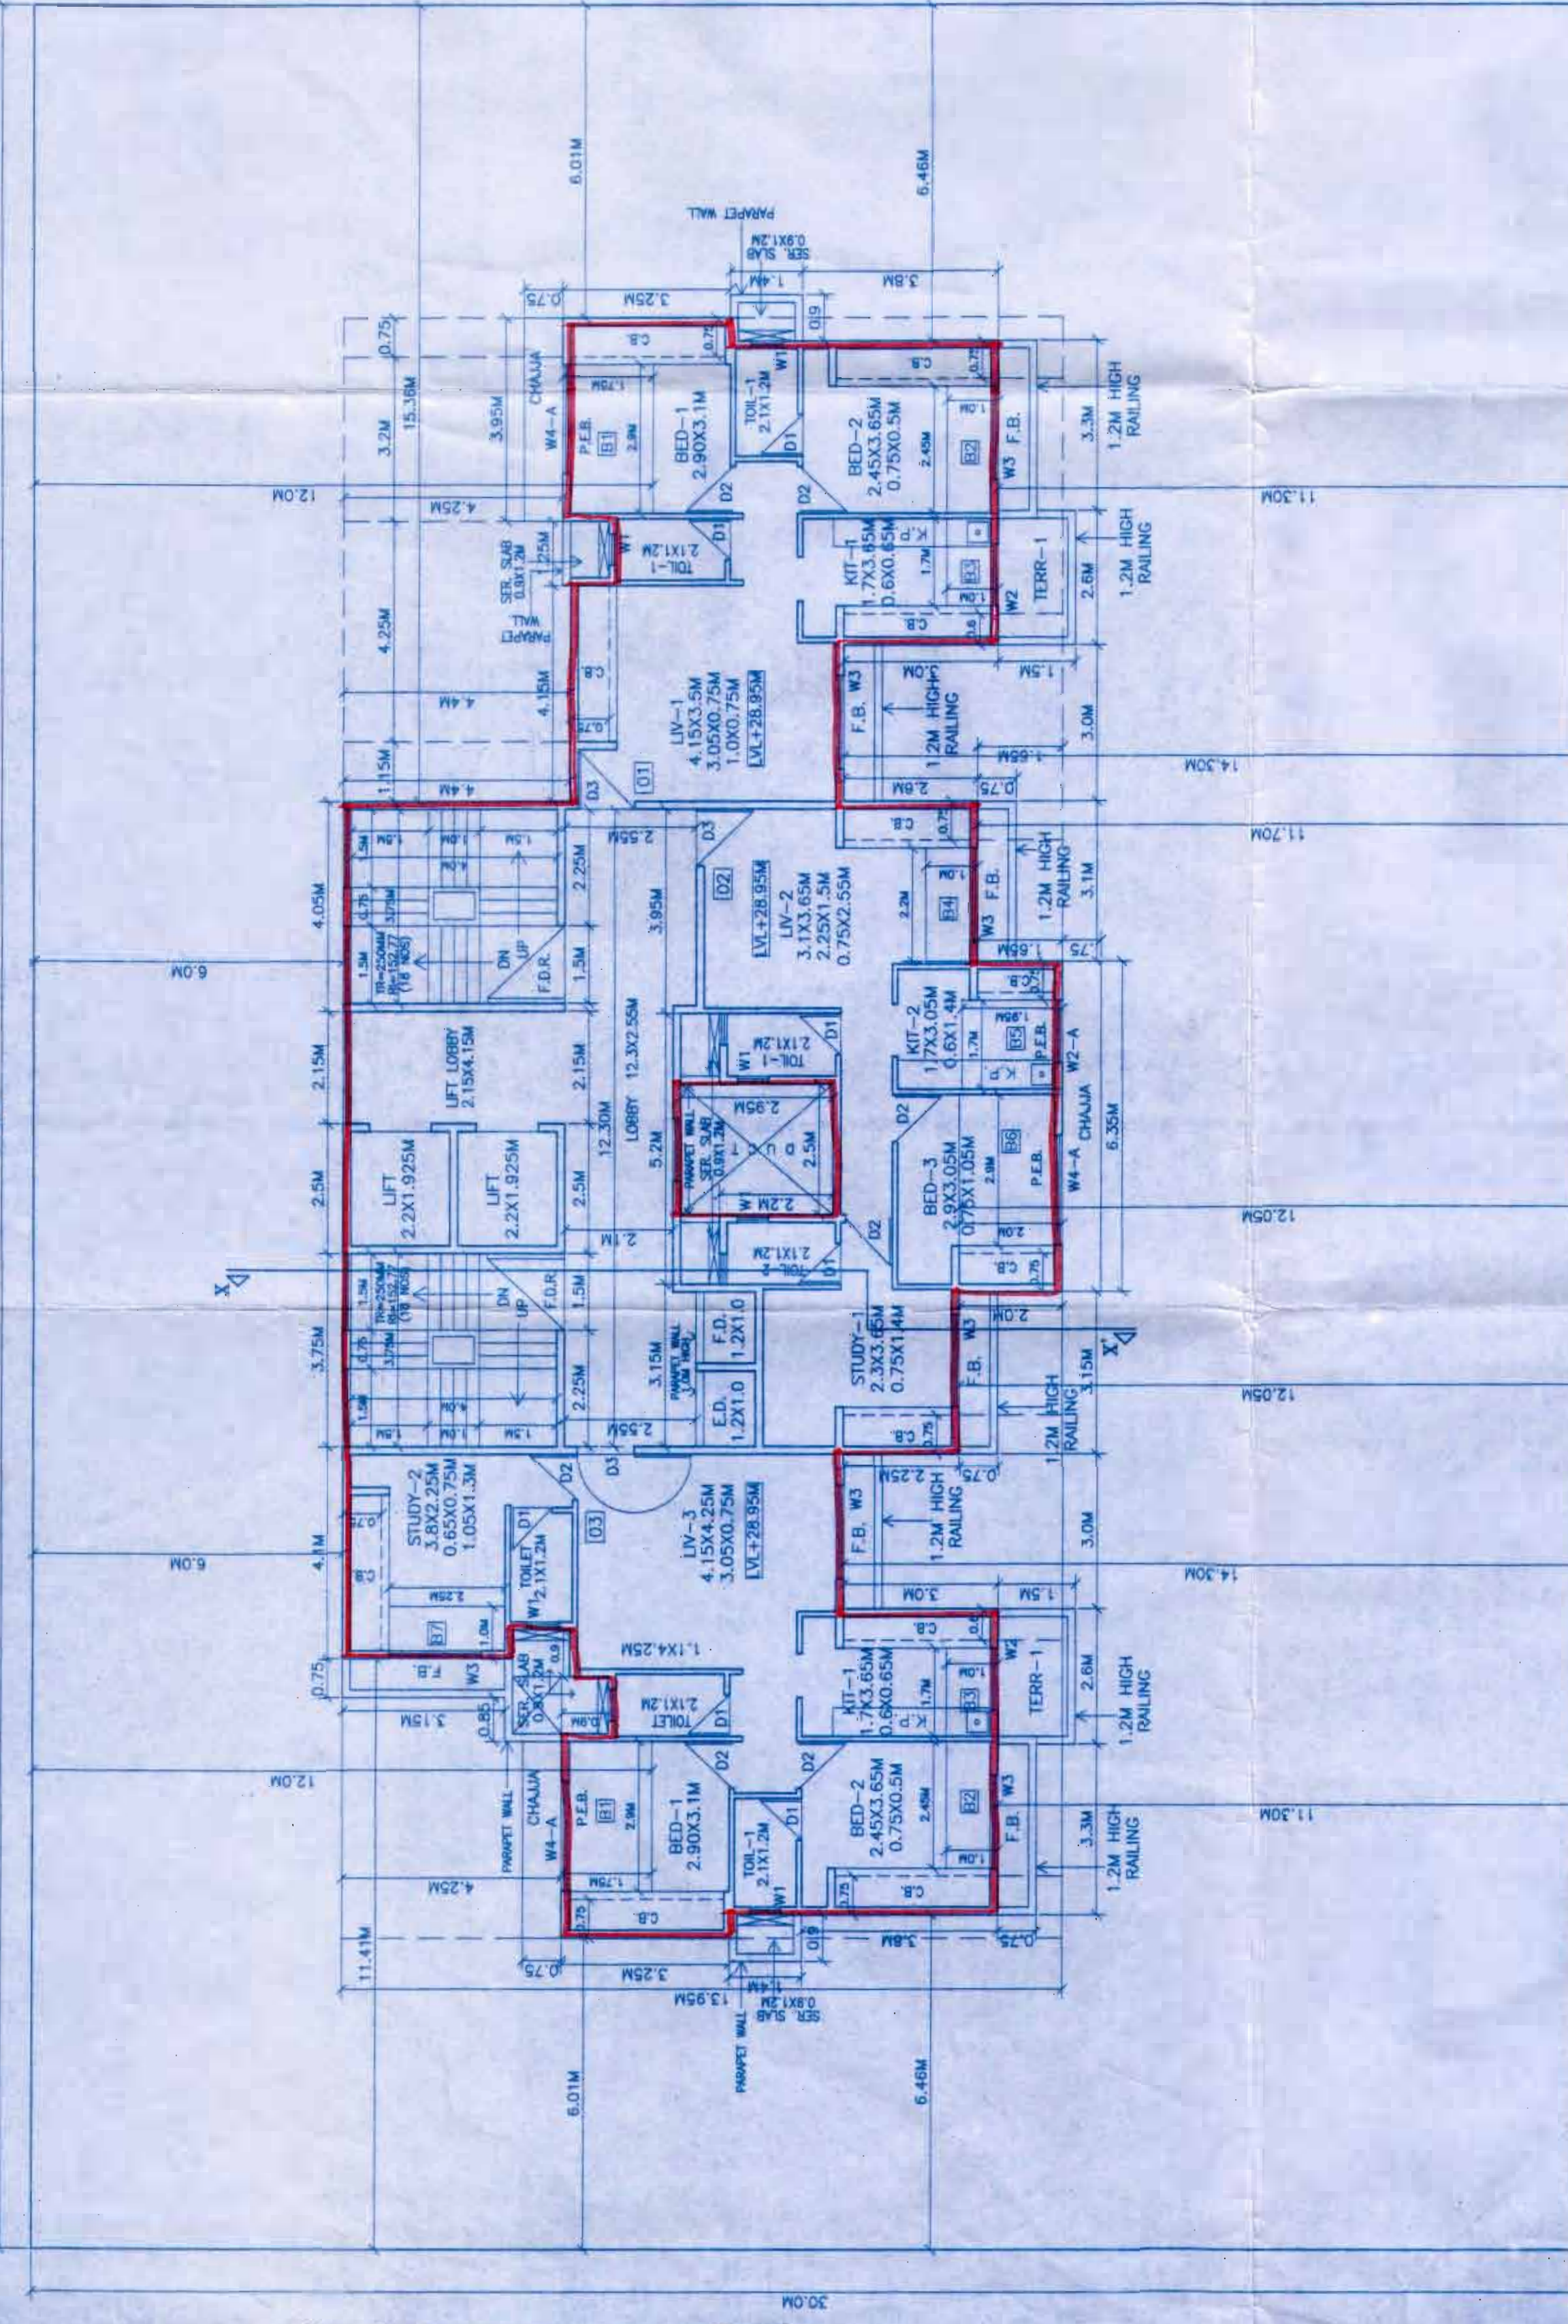

TENTH FLOOR PLAN
 SCALE 1:100

15.0M WIDE ROAD

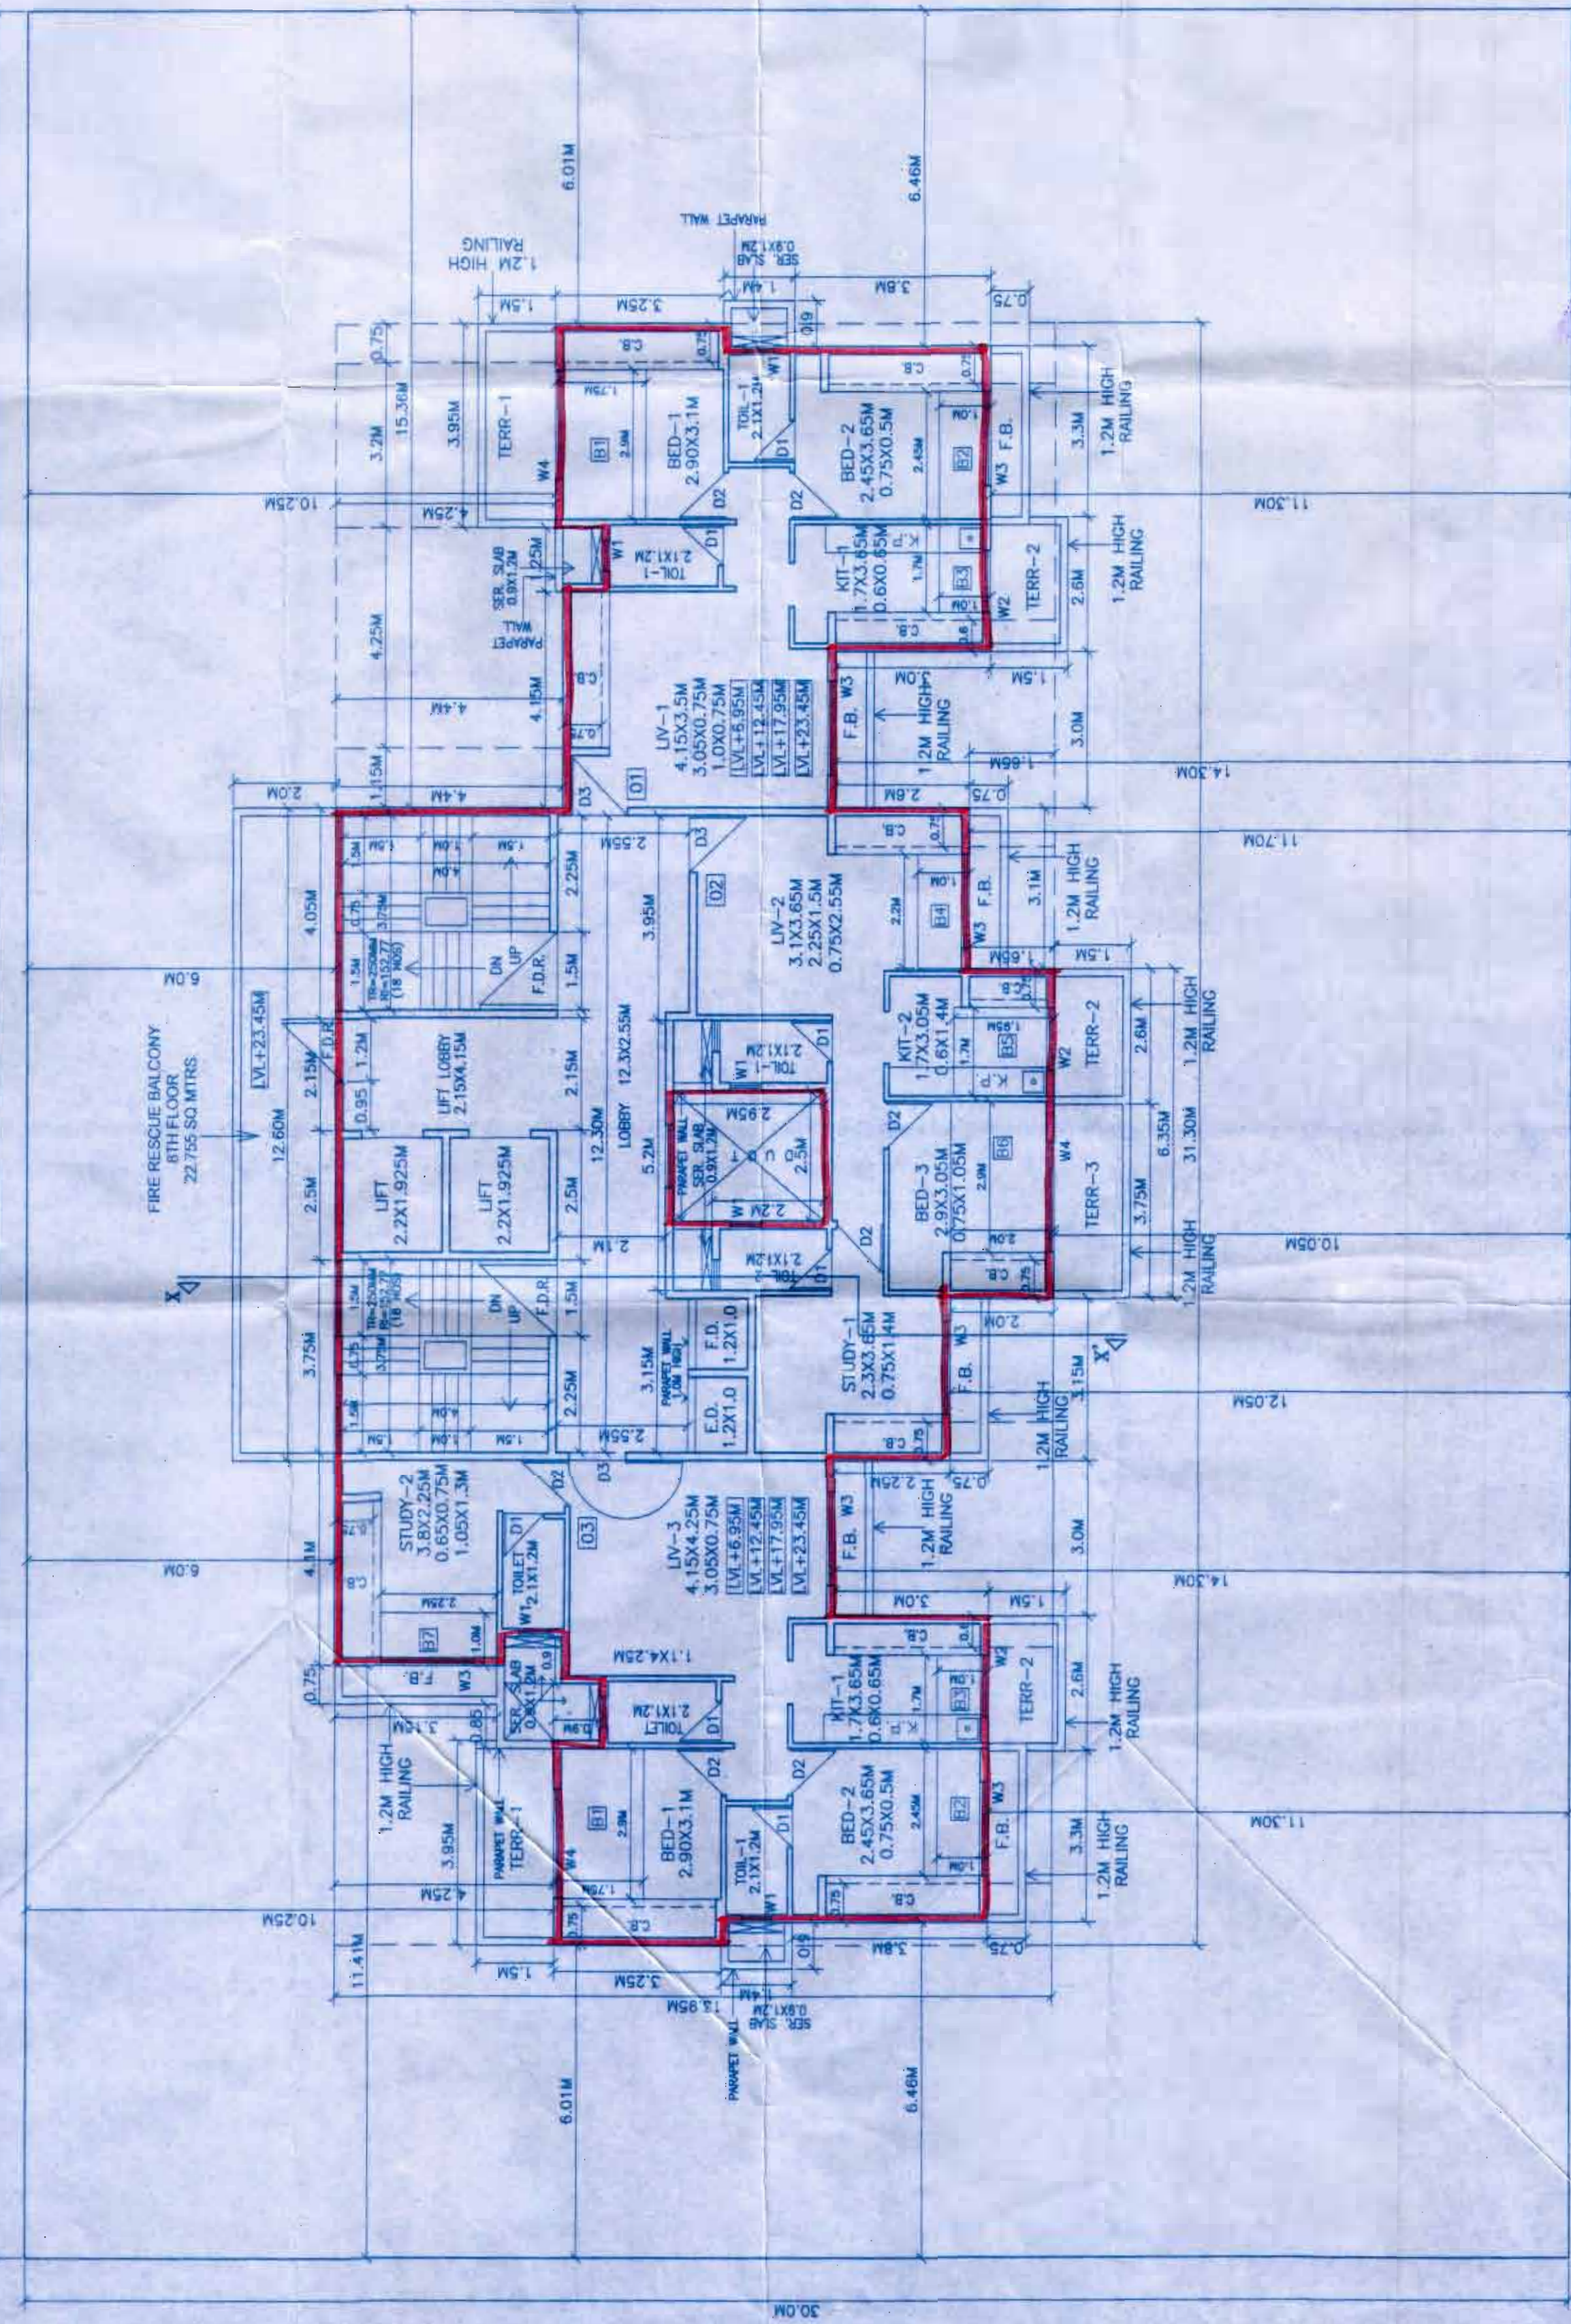

TYPICAL FLOOR PLAN
 (2ND, 4TH, 6TH, 8TH)
 SCALE 1:100

15.0M WIDE ROAD

B.U.A. DIAGRAM
 1ST TO 12TH FLOOR PLAN
 SCALE 1:100