






**BUILDING NO. - 1**

APPROVED FOR CONSTRUCTION  
 Date: 22.10.19  
 Signature: [Signature]




FRONT ELEVATION SCALE = 1:100

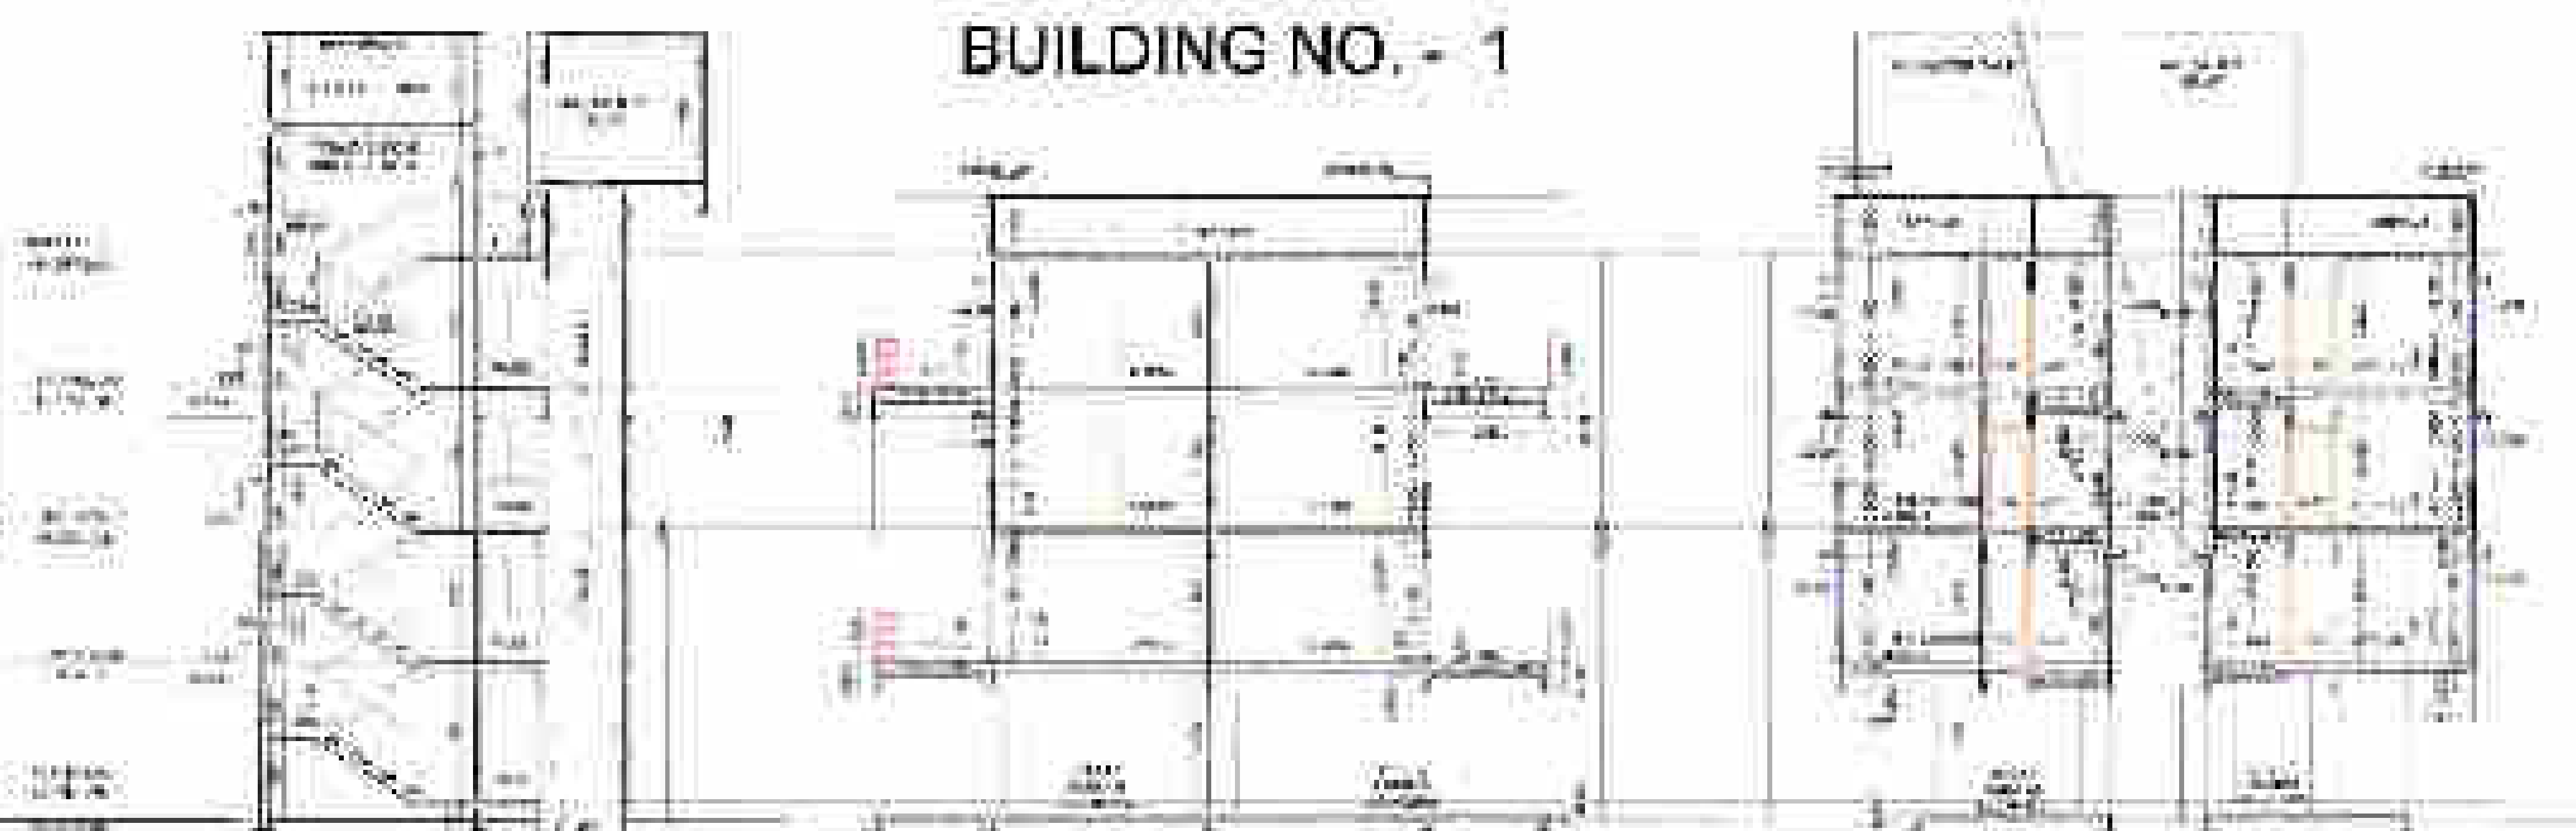

SECTION A-A SCALE = 1:100


SECTION B-B SCALE = 1:100

SECTION C-C SCALE = 1:100

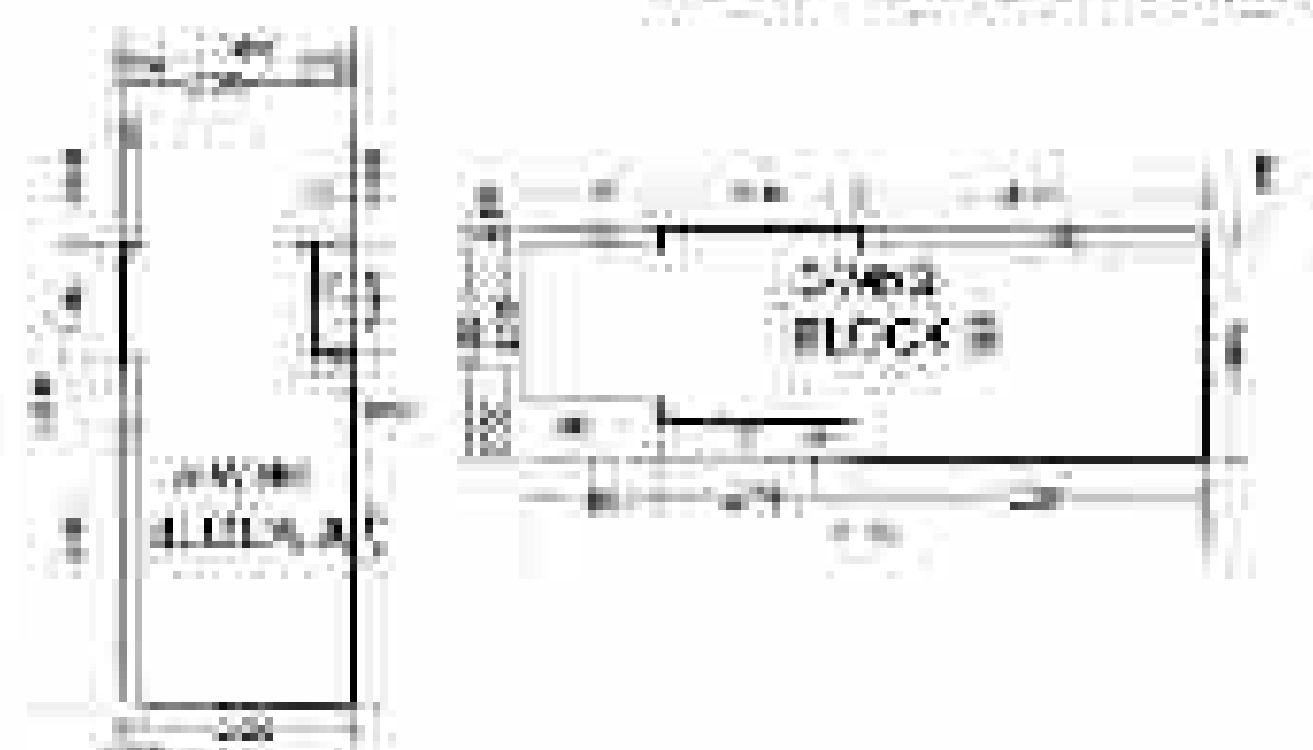


AREA LINE DIAGRAM OF GROUND FLOOR SCALE = 1:100


Room No.	Area (sq.m)	Perimeter (m)	Volume (cu.m)
1	1.20	1.20	1.20
2	1.20	1.20	1.20
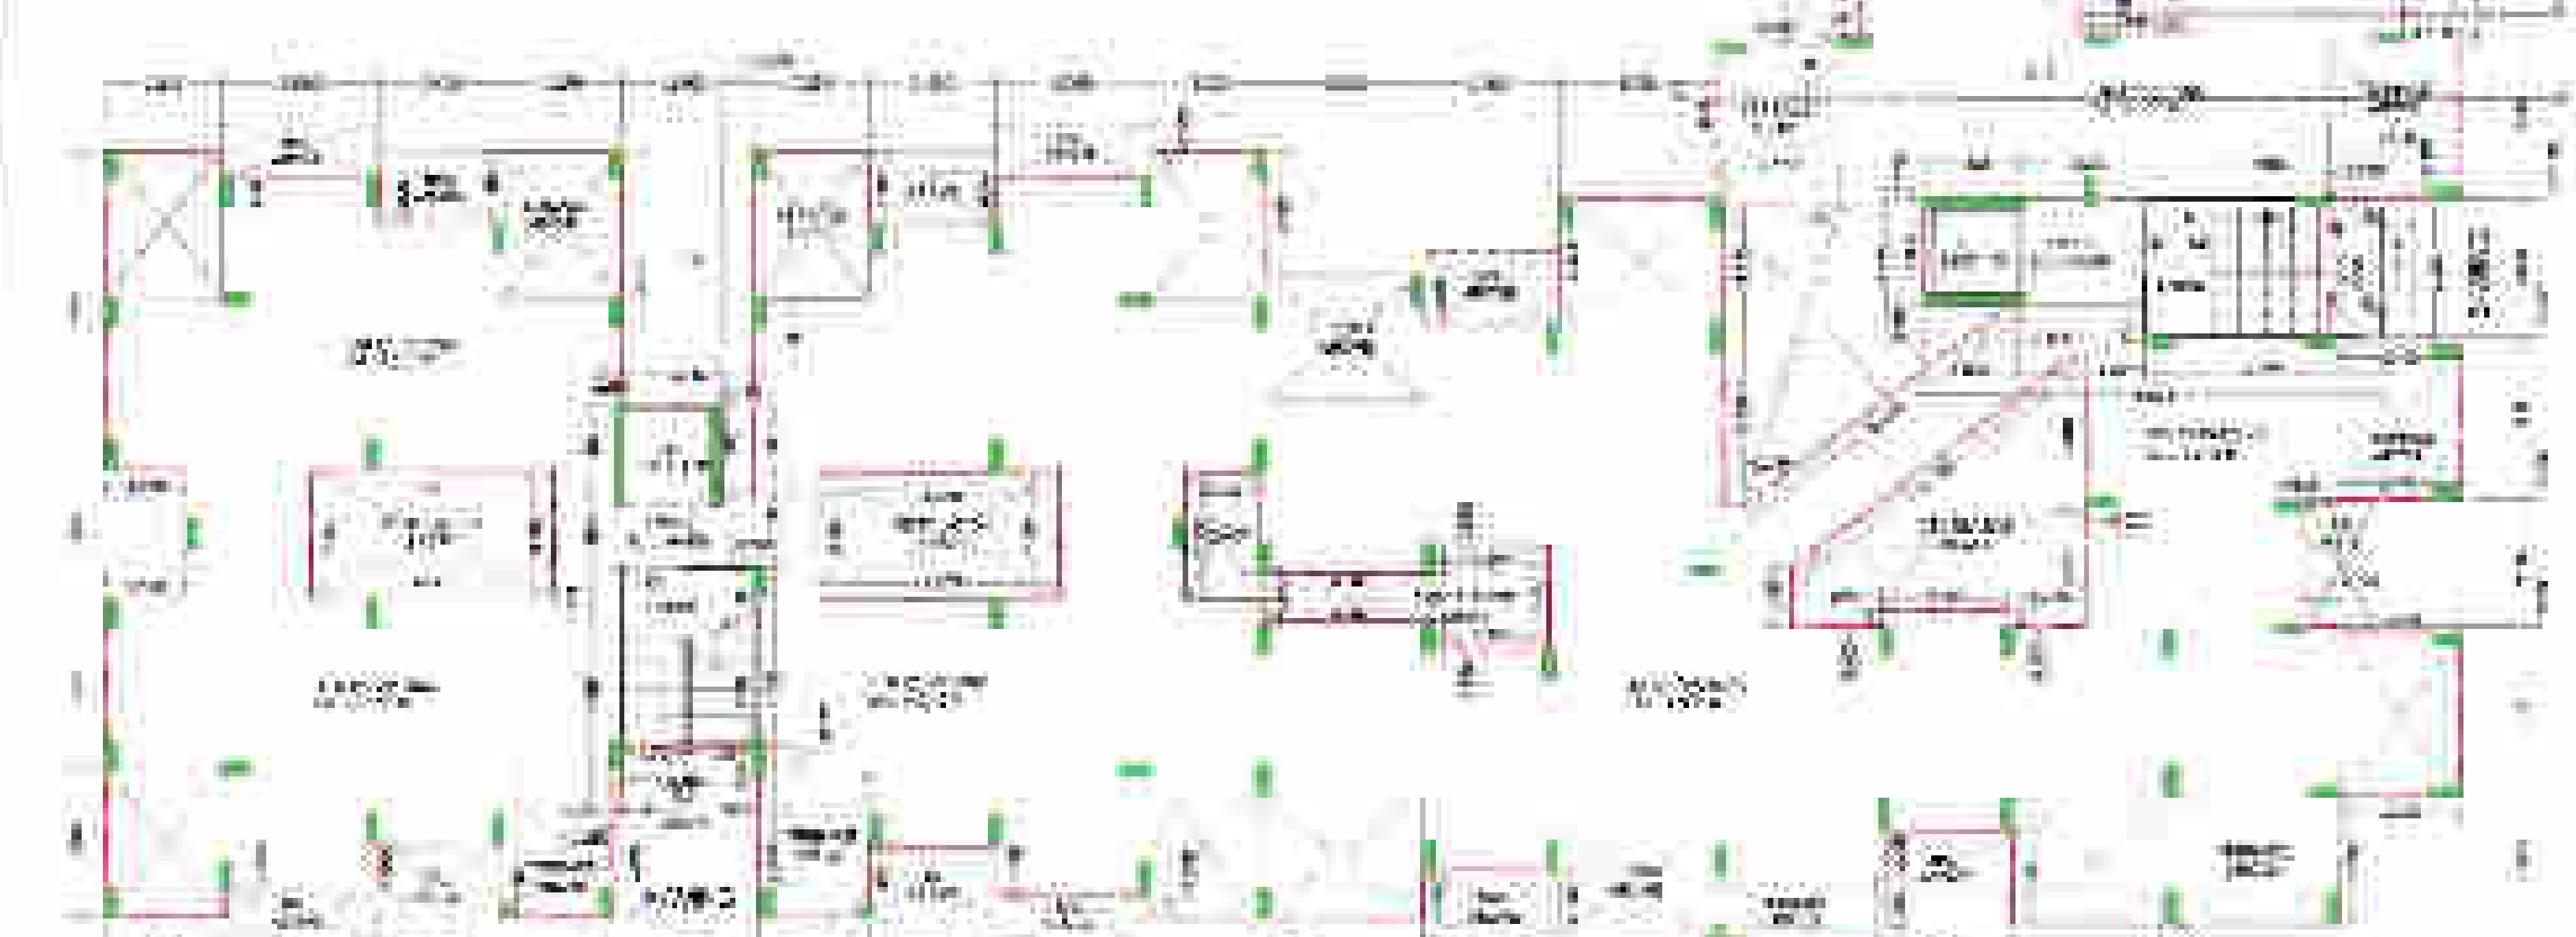

GROUND FLOOR PLAN SCALE = 1:100

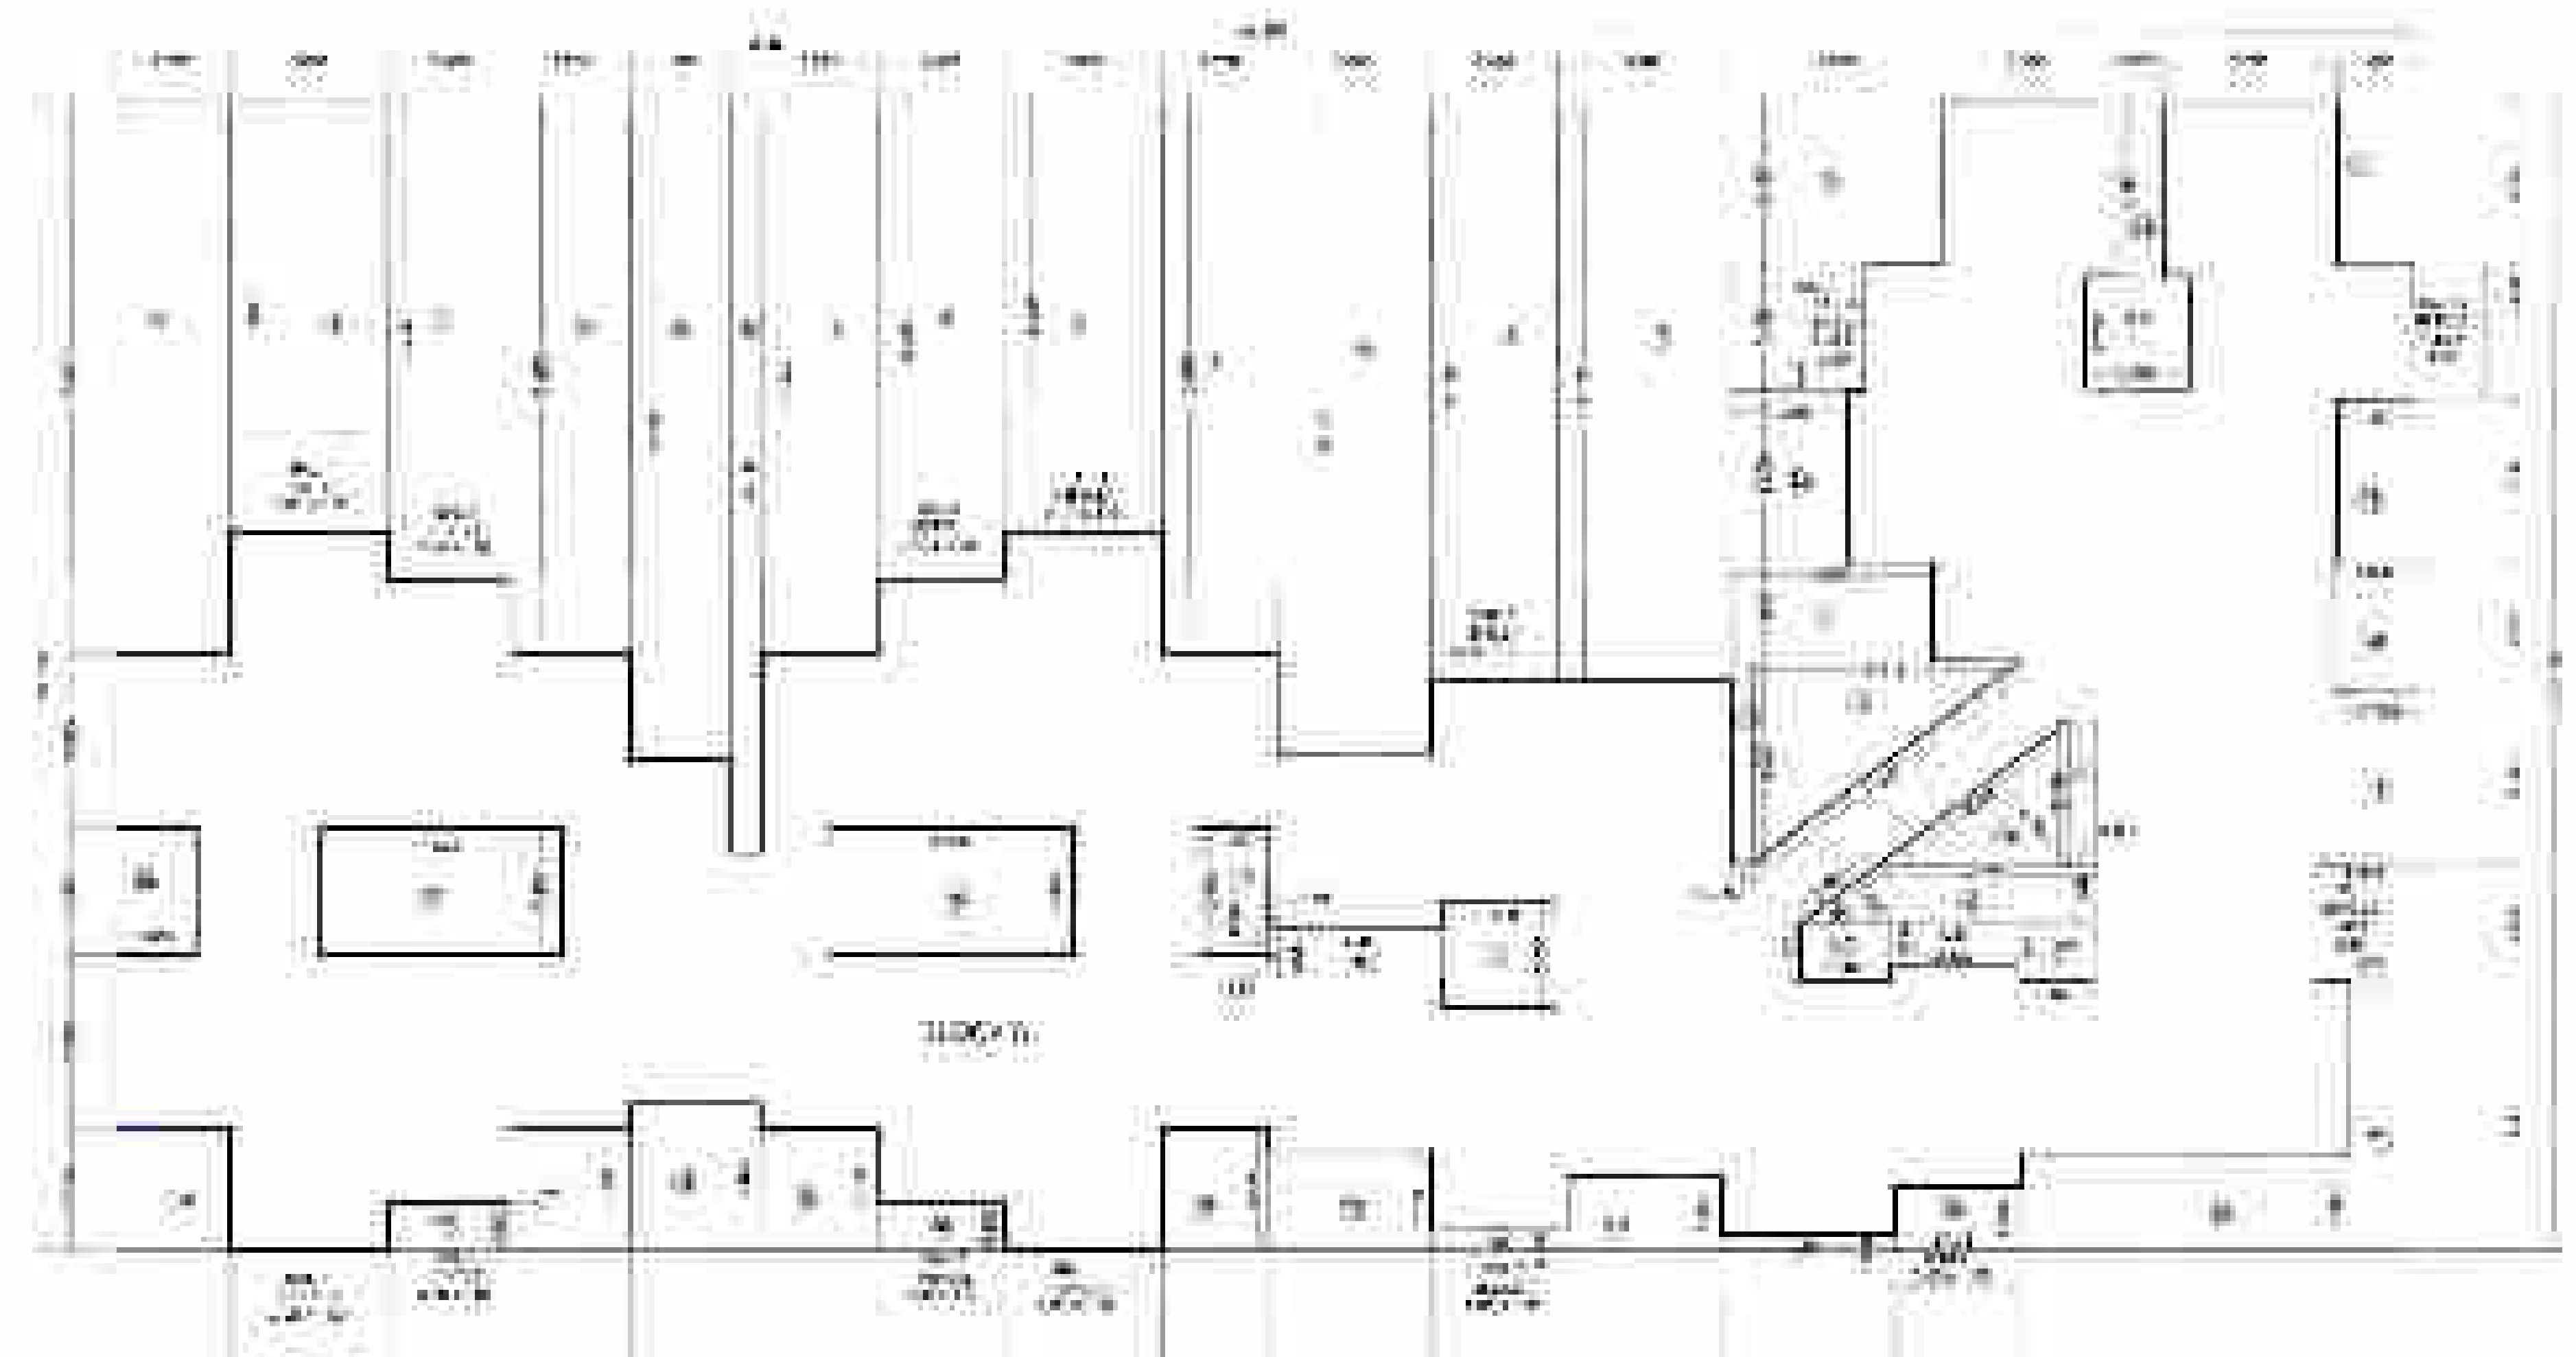

AREA LINE DIAGRAM OF 1ST & 3RD FLOOR SCALE = 1:100

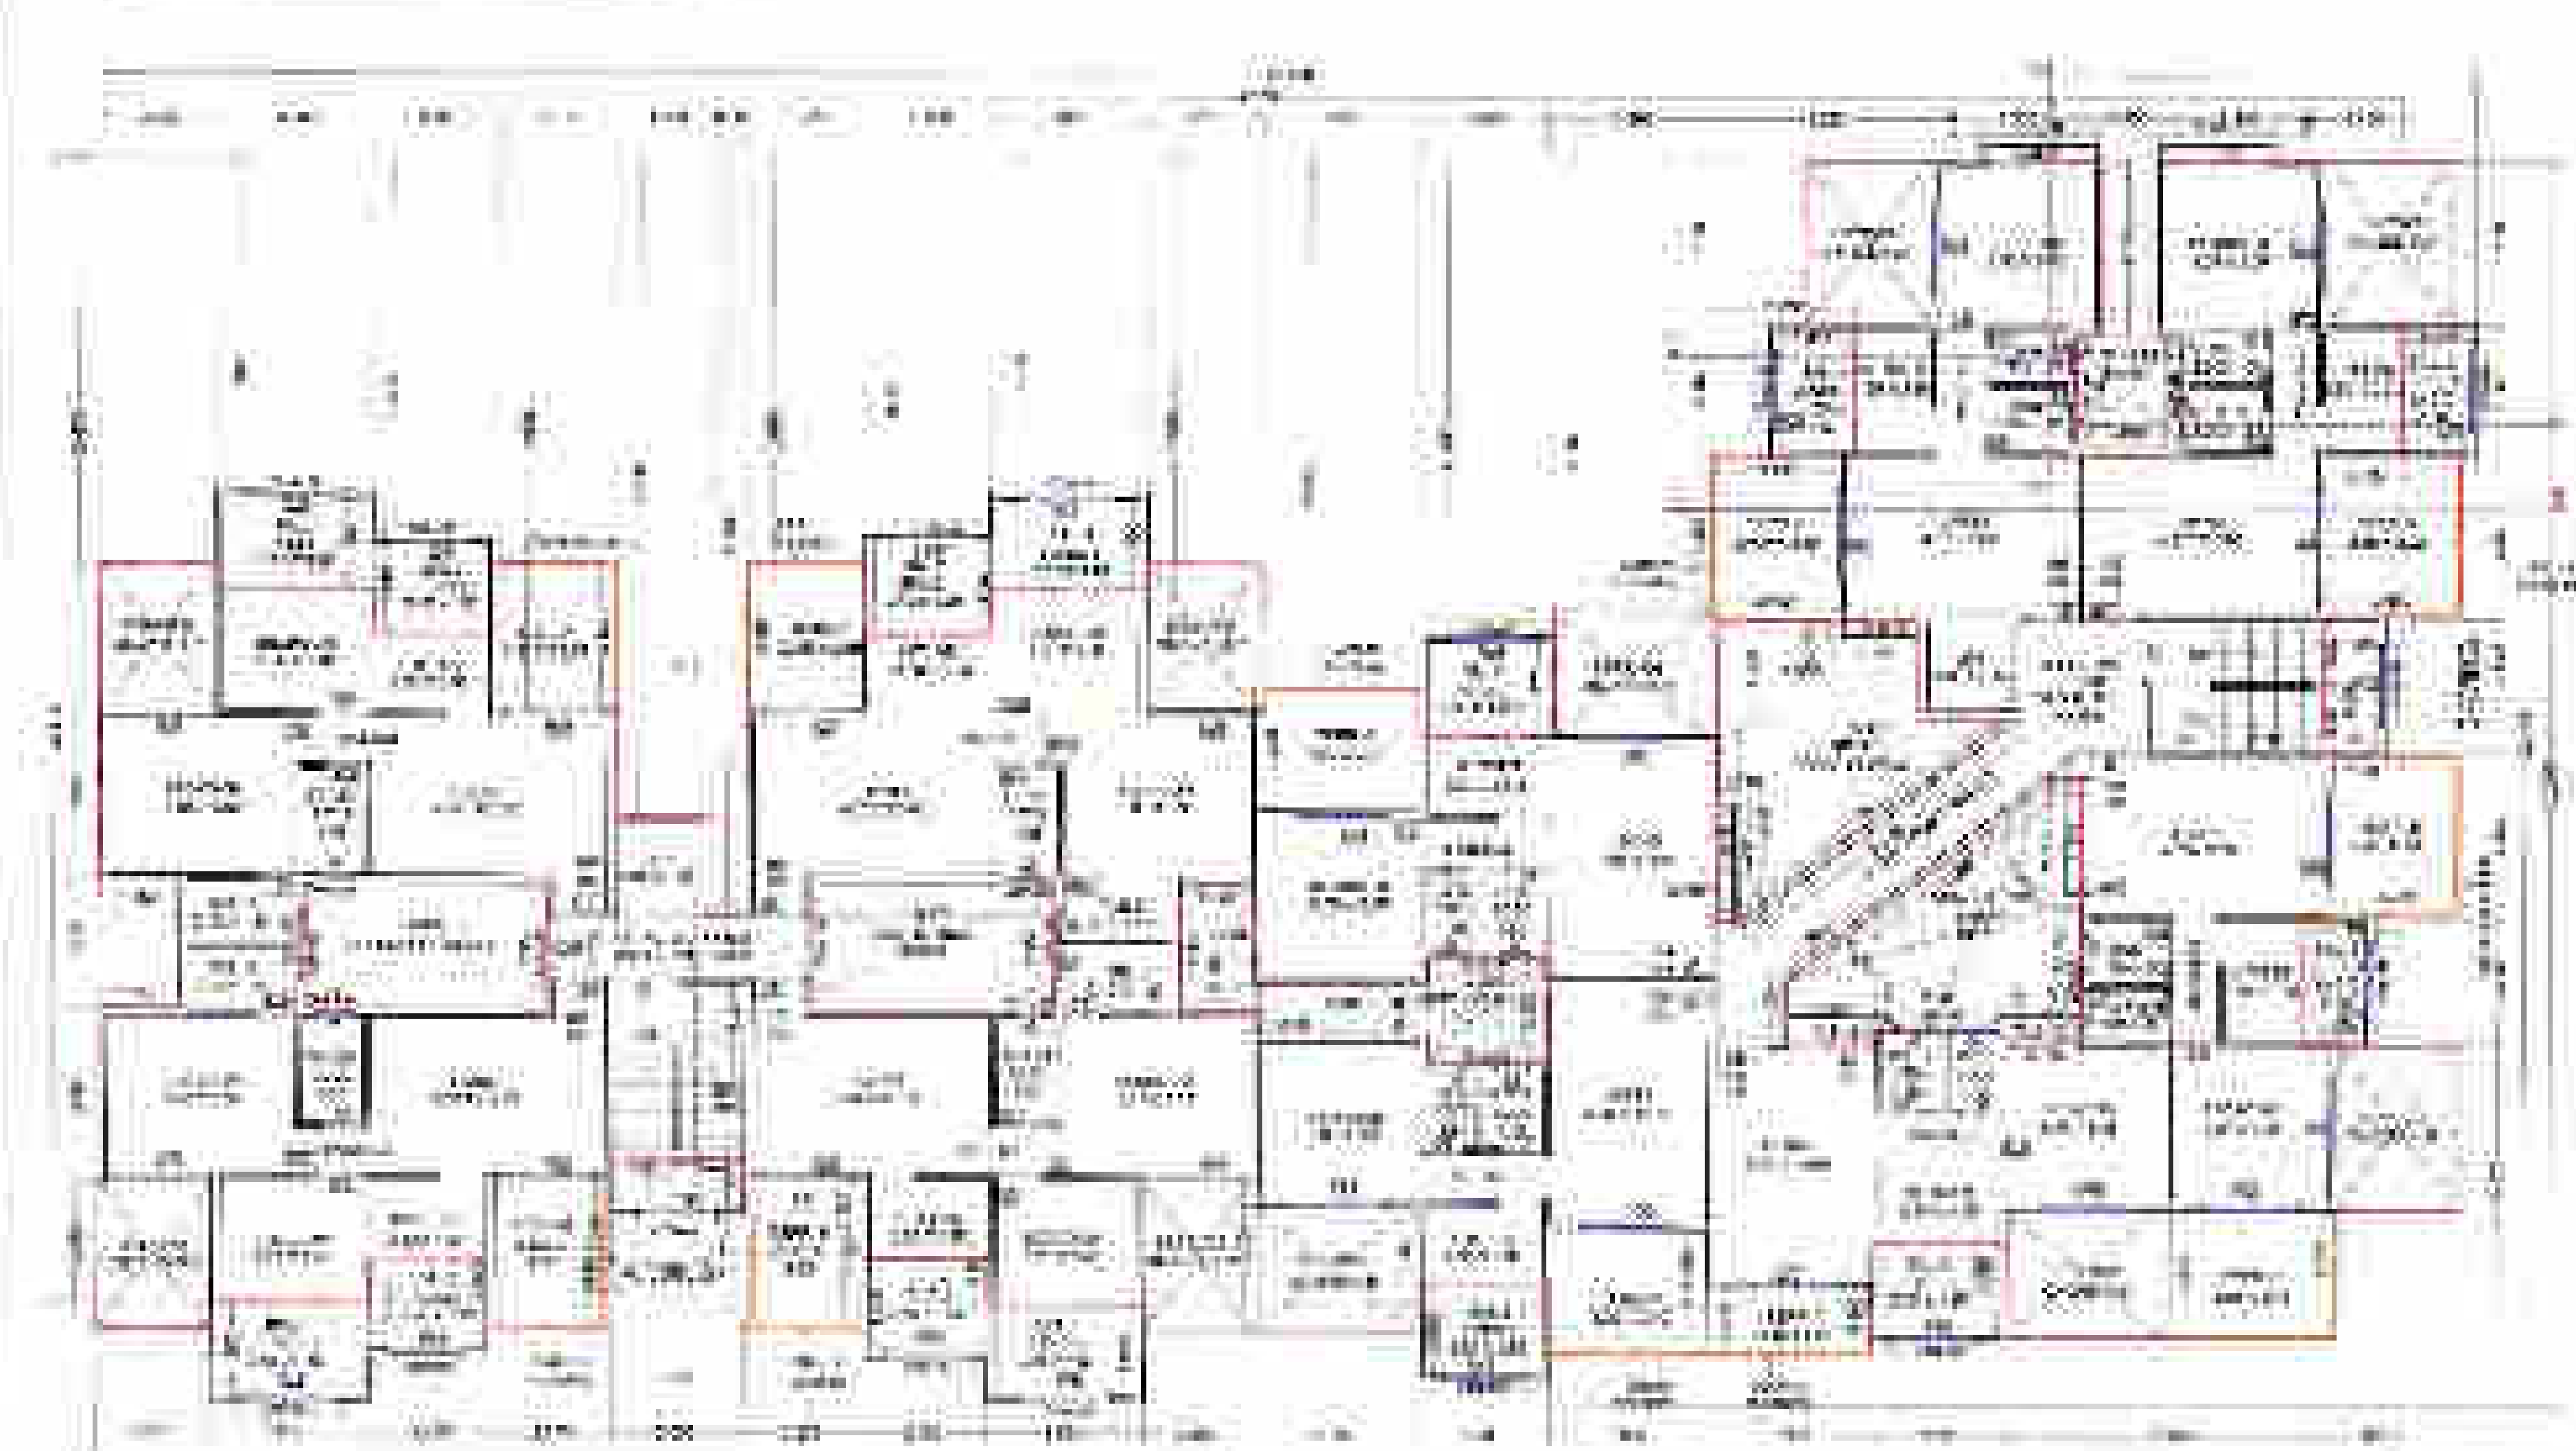

1ST & 3RD FLOOR PLAN SCALE = 1:100

Room No.	Area (sq.m)	Perimeter (m)	Volume (cu.m)
101	1.20	1.20	1.20
102	1.20	1.20	1.20
266	1.20		


# BUILDING NO. - 1

STATUS OF APPROVAL 4/18

PLANNING DEPARTMENT  
 APPROVED FOR THE CITY OF LOS ANGELES  
 ON 11/10/18 BY THE CITY CLERK  
 AND THE CITY ATTORNEY

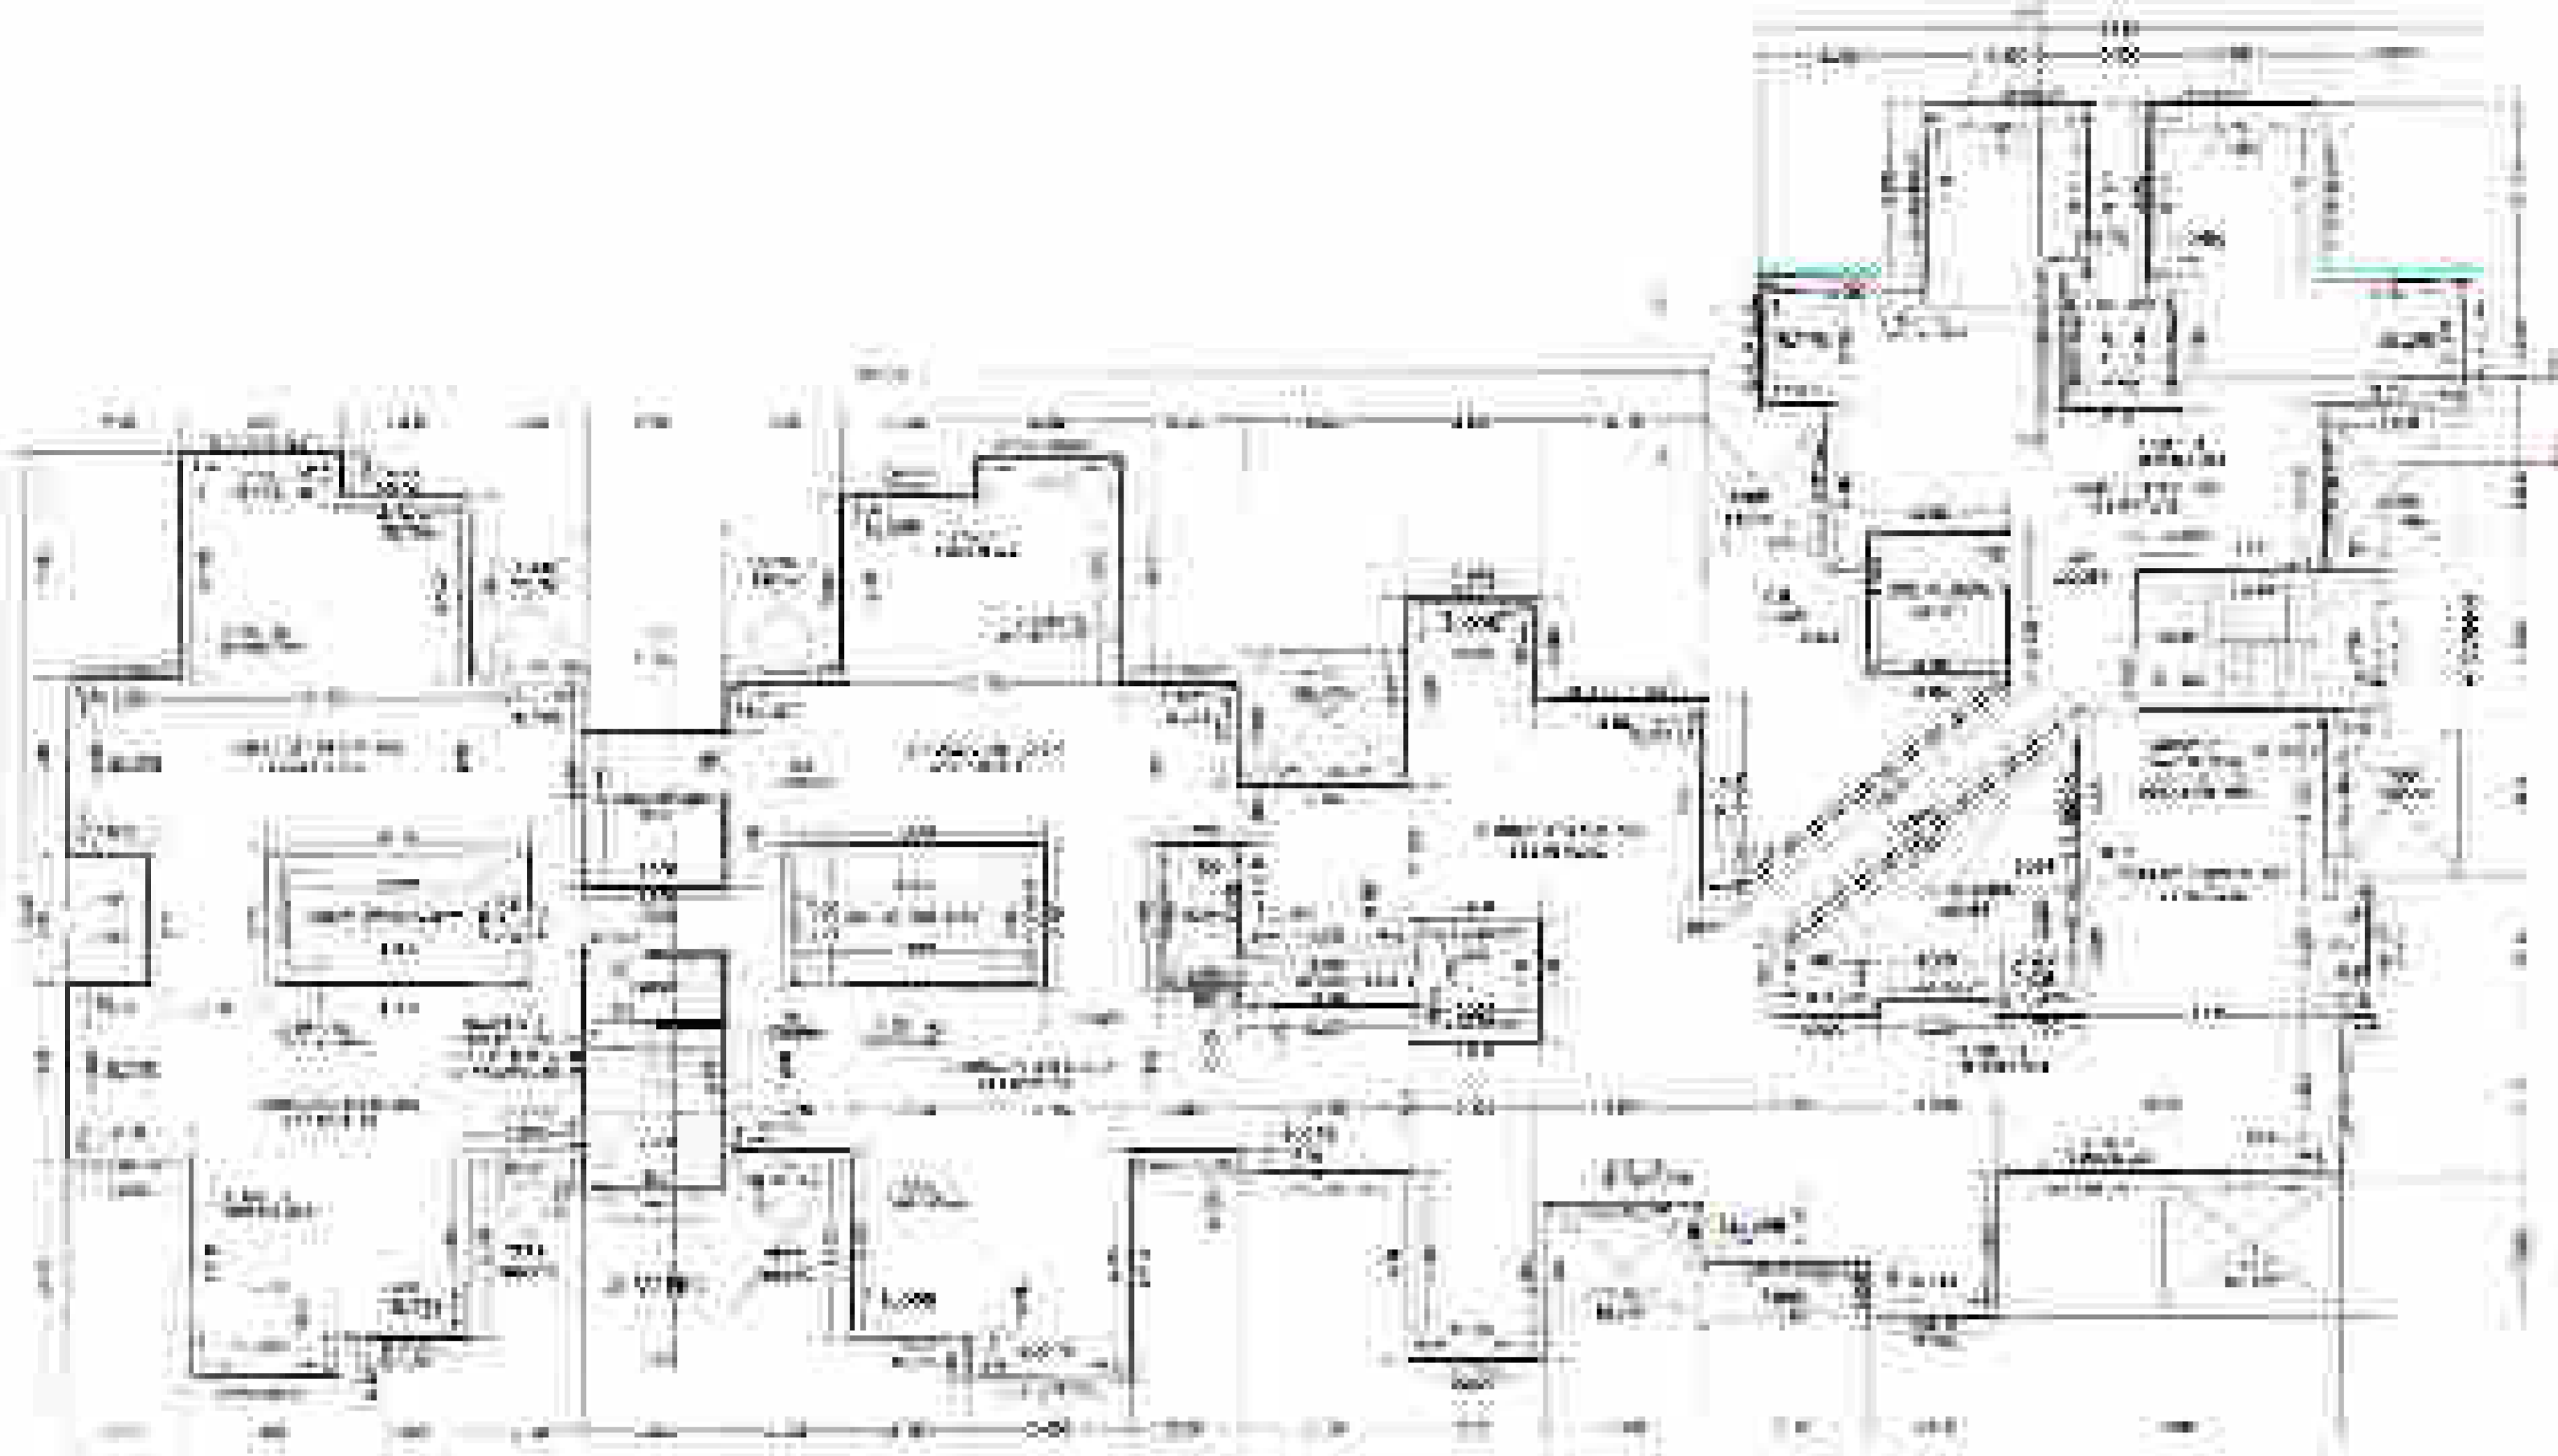

TERRACE FLOOR PLAN SCALE = 1:100

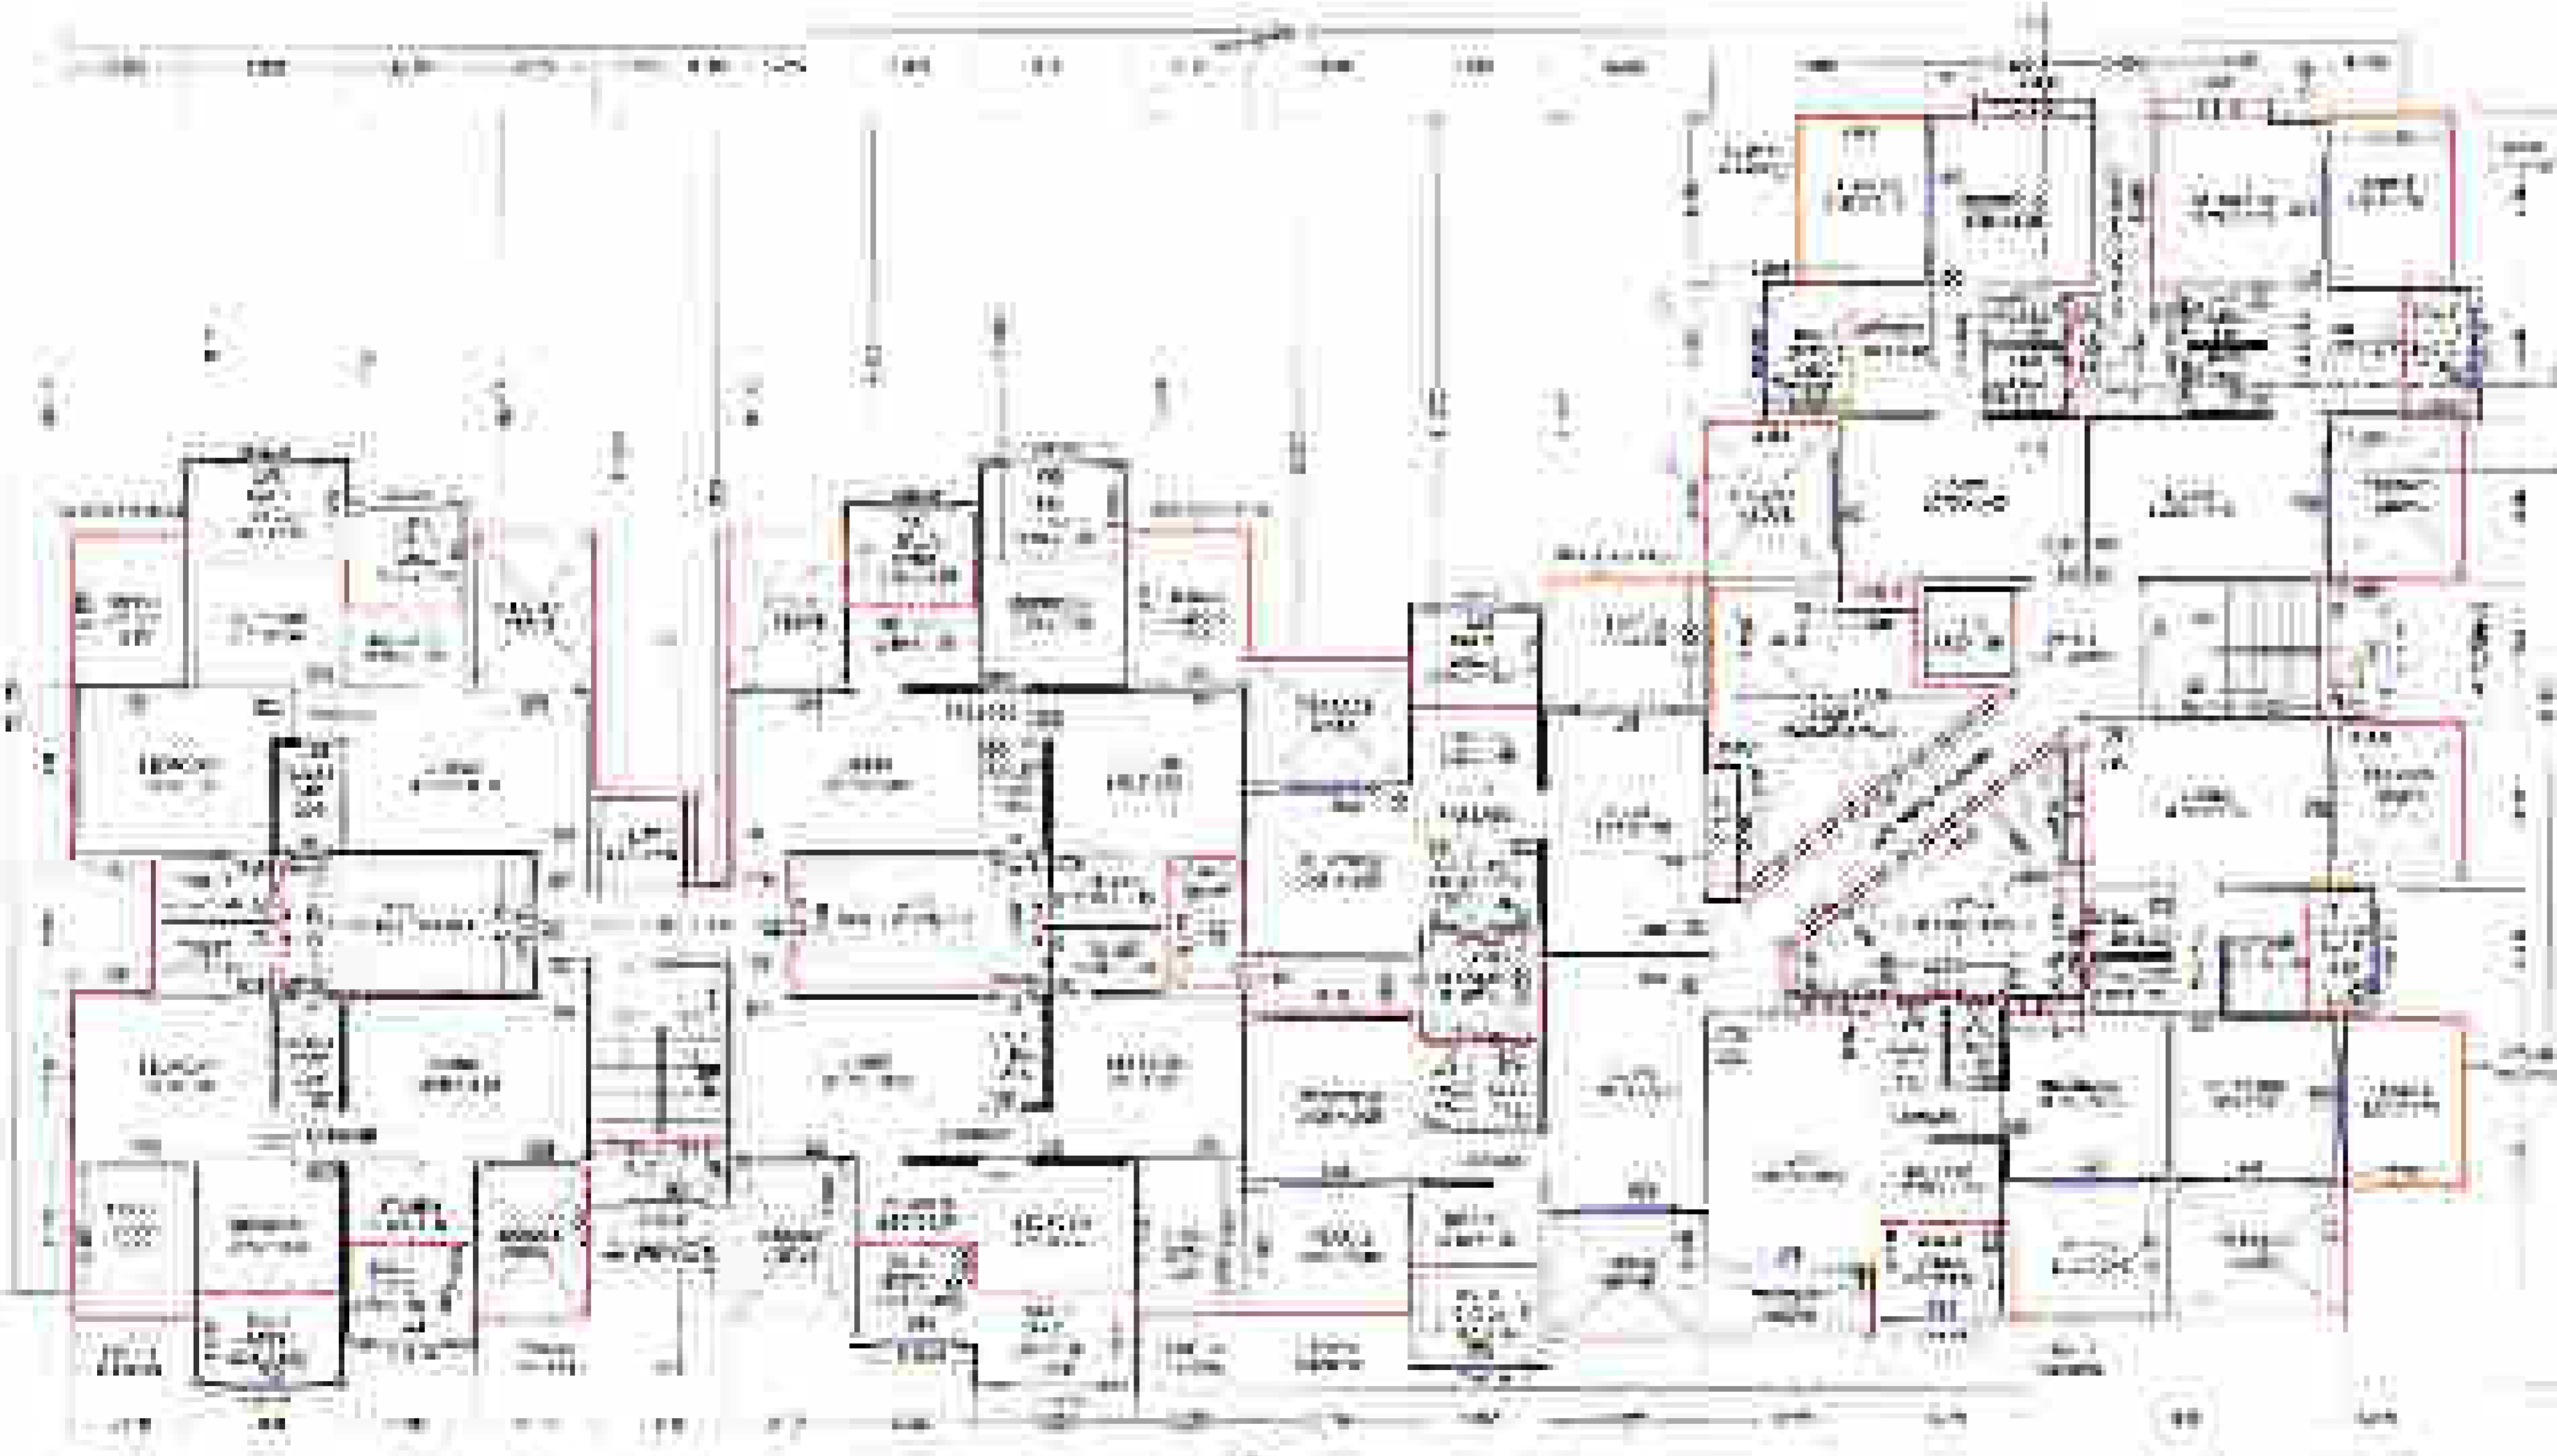

2ND FLOOR PLAN SCALE = 1:100

NO.	DESCRIPTION	AMOUNT
1	...	...
2	...	...
3	...	...
4	...	...
5	...	...
6	...	...
7	...	...

TOTAL AREA  
 ...

NO.	DESCRIPTION	AMOUNT
1	...	...
2	...	...
3	...	...
4	...	...
5	...	...
6	...	...
7	...	...

NO.	DESCRIPTION	AMOUNT	UNIT
1	...	...	...
2	...	...	...
NO.	DESCRIPTION	AMOUNT	UNIT
1	...	...	...
2	...	...	...
DATE OF APPROVAL: 11/10/18  
 BY THE CITY CLERK AND THE CITY ATTORNEY


APPROVED FOR THE CITY OF LOS ANGELES  
 ON 11/10/18 BY THE CITY CLERK AND THE CITY ATTORNEY

APPROVED FOR THE CITY OF LOS ANGELES  
 ON 11/10/18 BY THE CITY CLERK AND THE CITY ATTORNEY


APPROVED FOR THE CITY OF LOS ANGELES  
 ON 11/10/18 BY THE CITY CLERK AND THE CITY ATTORNEY

APPROVED FOR THE CITY OF LOS ANGELES  
 ON 11/10/18 BY THE CITY CLERK AND THE CITY ATTORNEY

PROJECT NO: 2023/01/001  
 CLIENT: ABC COMPANY  
 DATE: 15/03/2023

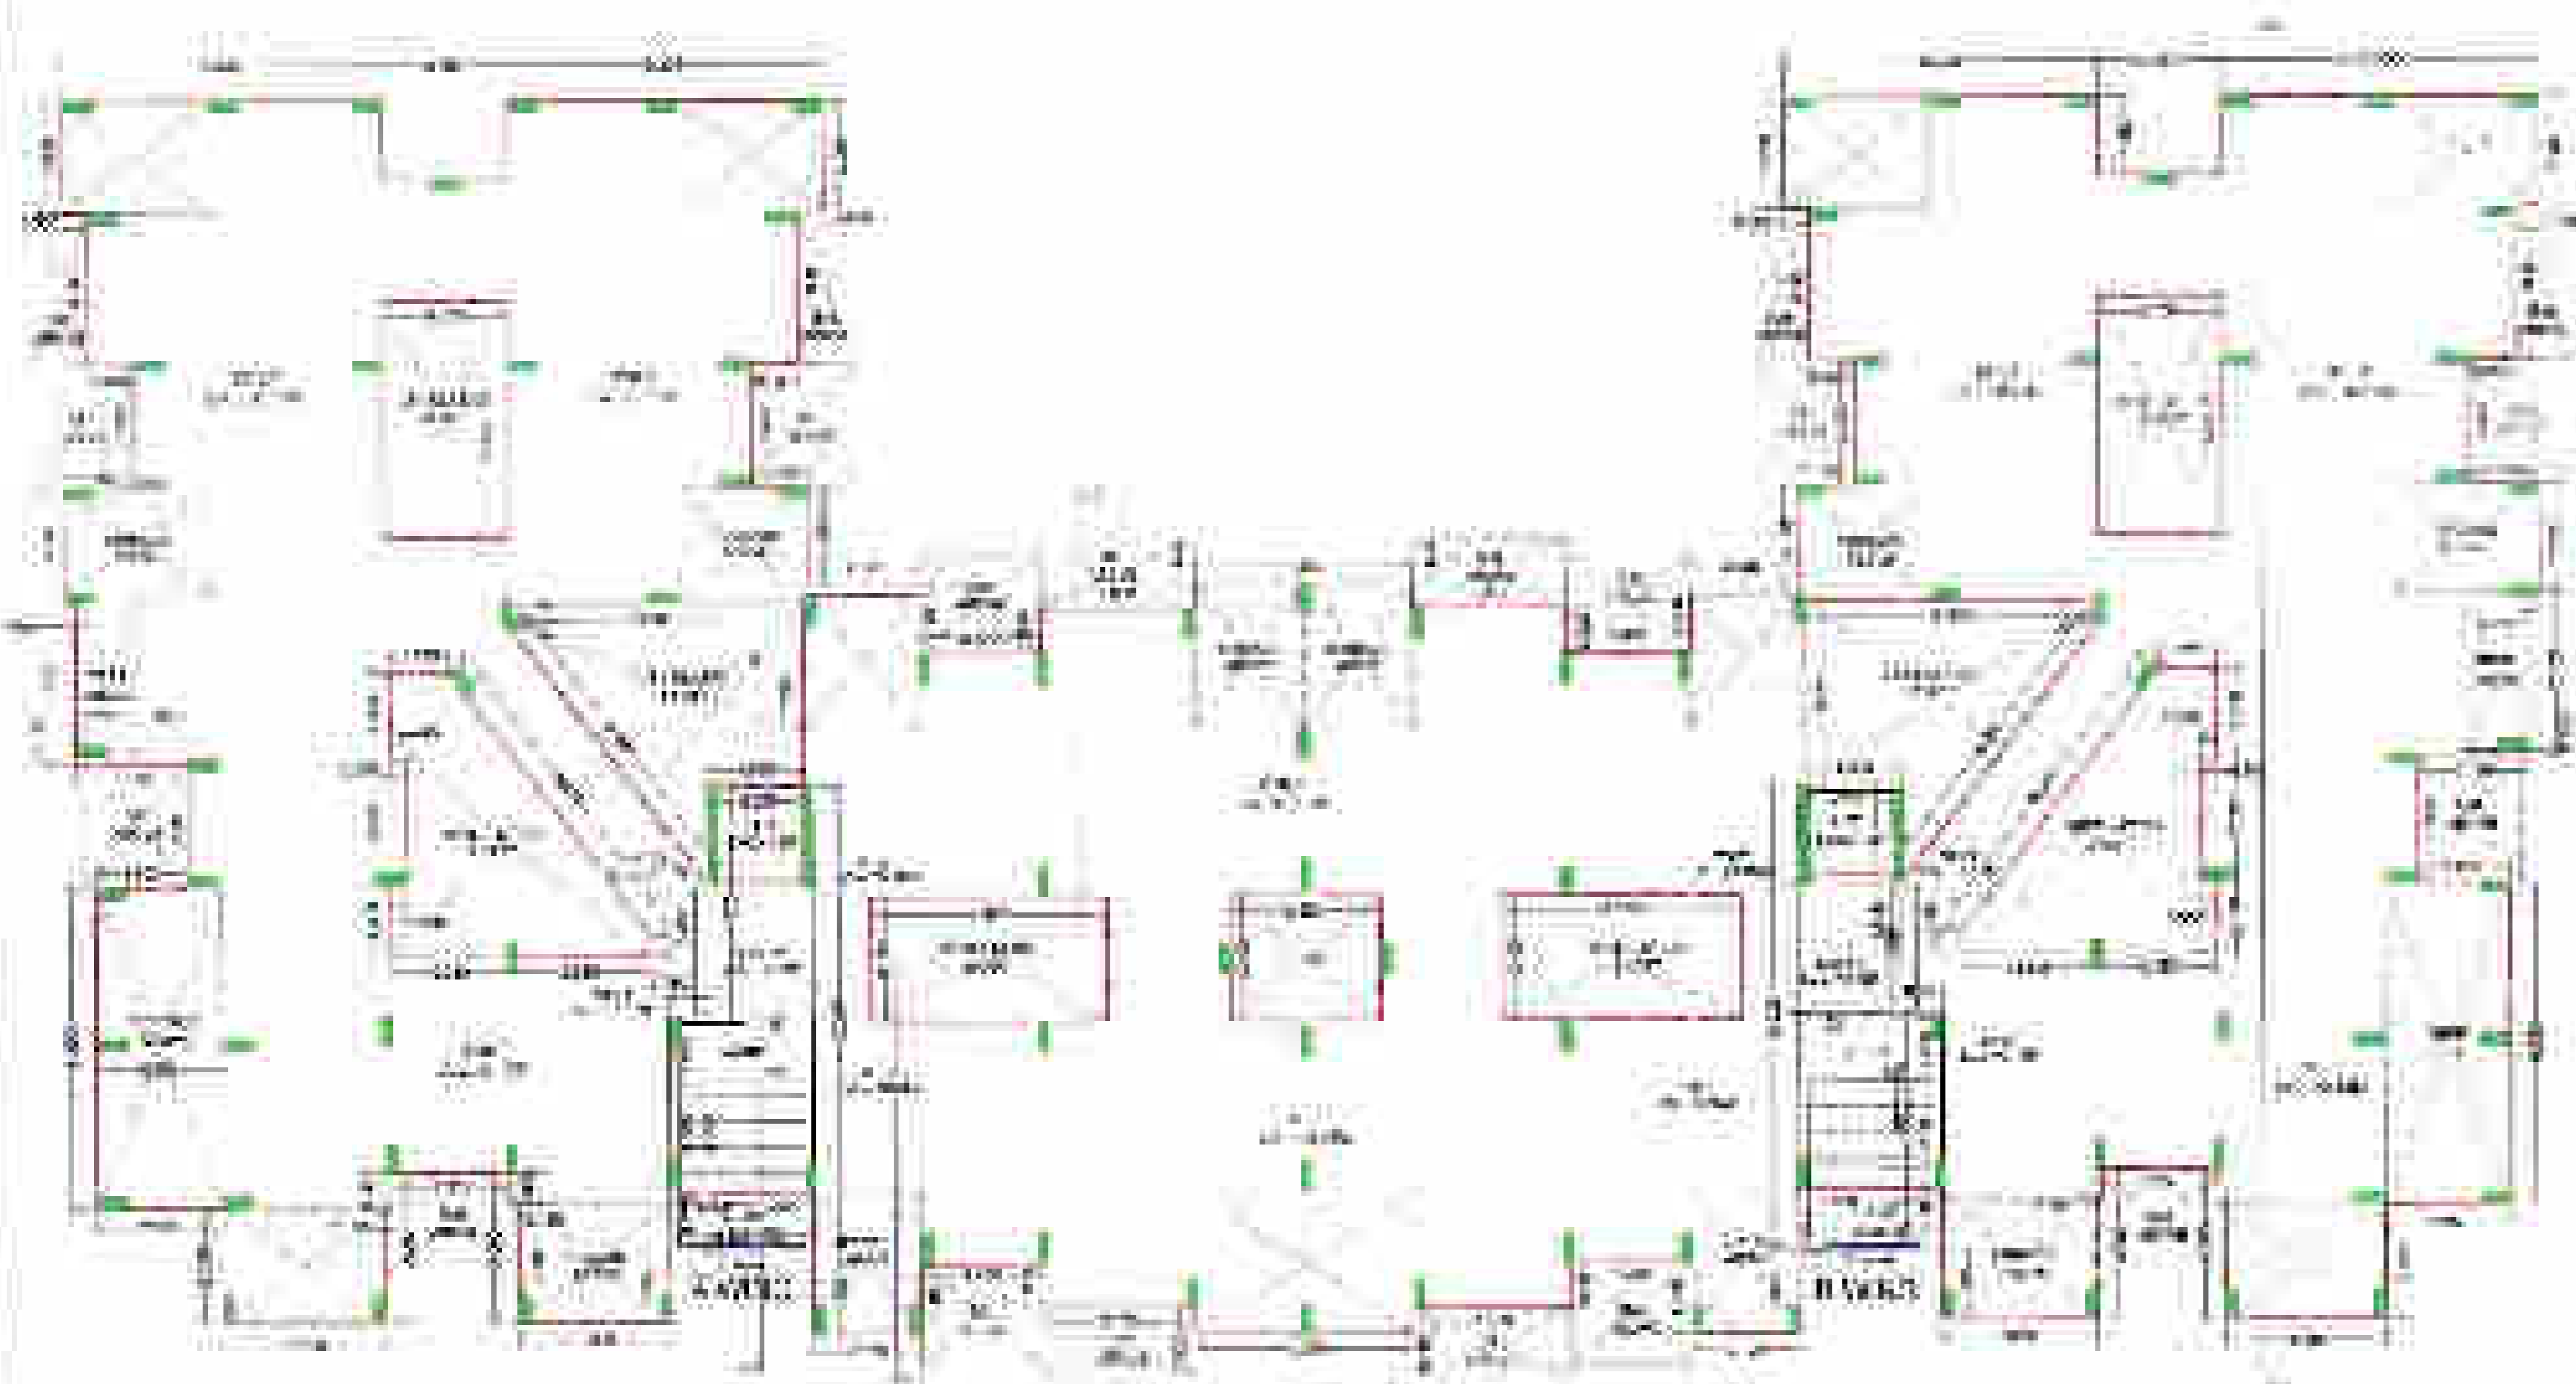


GROUND FLOOR PLAN SCALE = 1:100

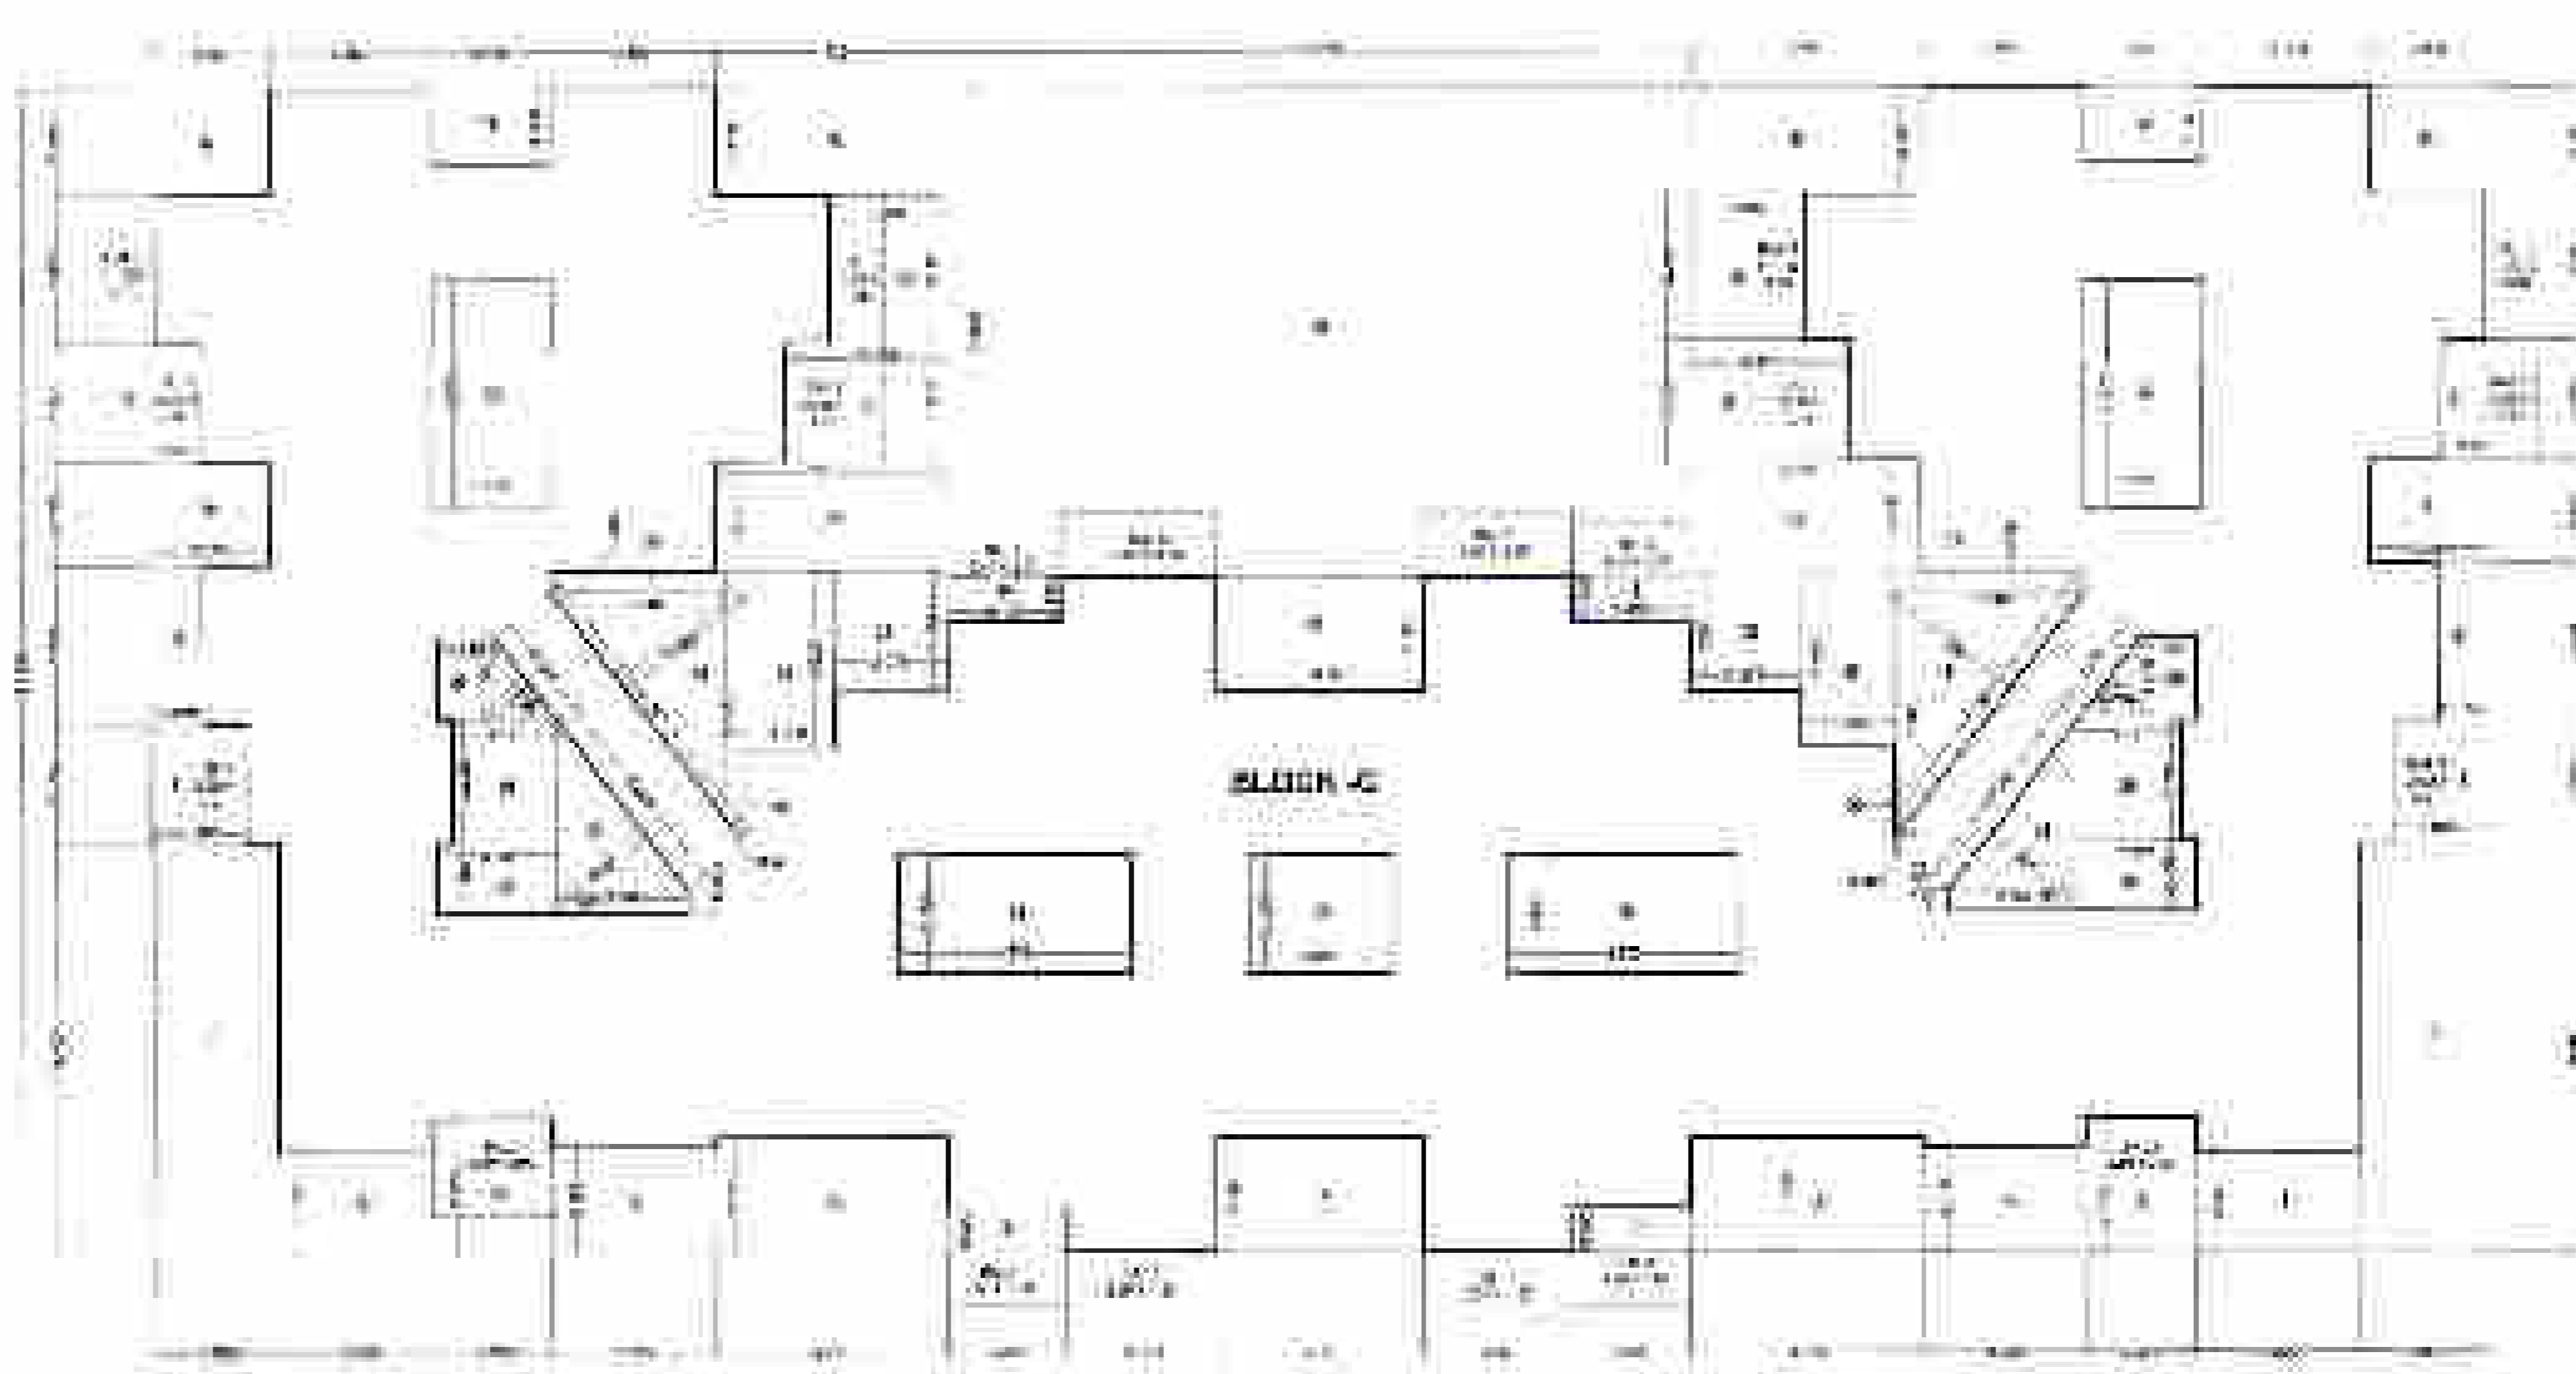


AREA LINE DIAGRAM OF 1ST TO 3RD FLOOR SCALE = 1:100

FLOOR AREA STATEMENT (GROUND FLOOR)						
NO.	DESCRIPTION	AREA (SQ. FT.)	PERCENTAGE	NO.	DESCRIPTION	AREA (SQ. FT.)
1	REAR COURT	1000	10.00	11	STAIR	100
2	REAR CORRIDOR	200	2.00	12	STAIR	100
3	REAR OFFICE	1000	10.00	13	STAIR	100
4	REAR OFFICE	1000	10.00	14	STAIR	100
5	REAR OFFICE	1000	10.00	15	STAIR	100
6	REAR OFFICE	1000	10.00	16	STAIR	100
7	REAR OFFICE	1000	10.00	17	STAIR	100
8	REAR OFFICE	1000	10.00	18	STAIR	100
9	REAR OFFICE	1000	10.00	19	STAIR	100
10	REAR OFFICE	1000	10.00	20	STAIR	100
TOTAL		10000	100.00			

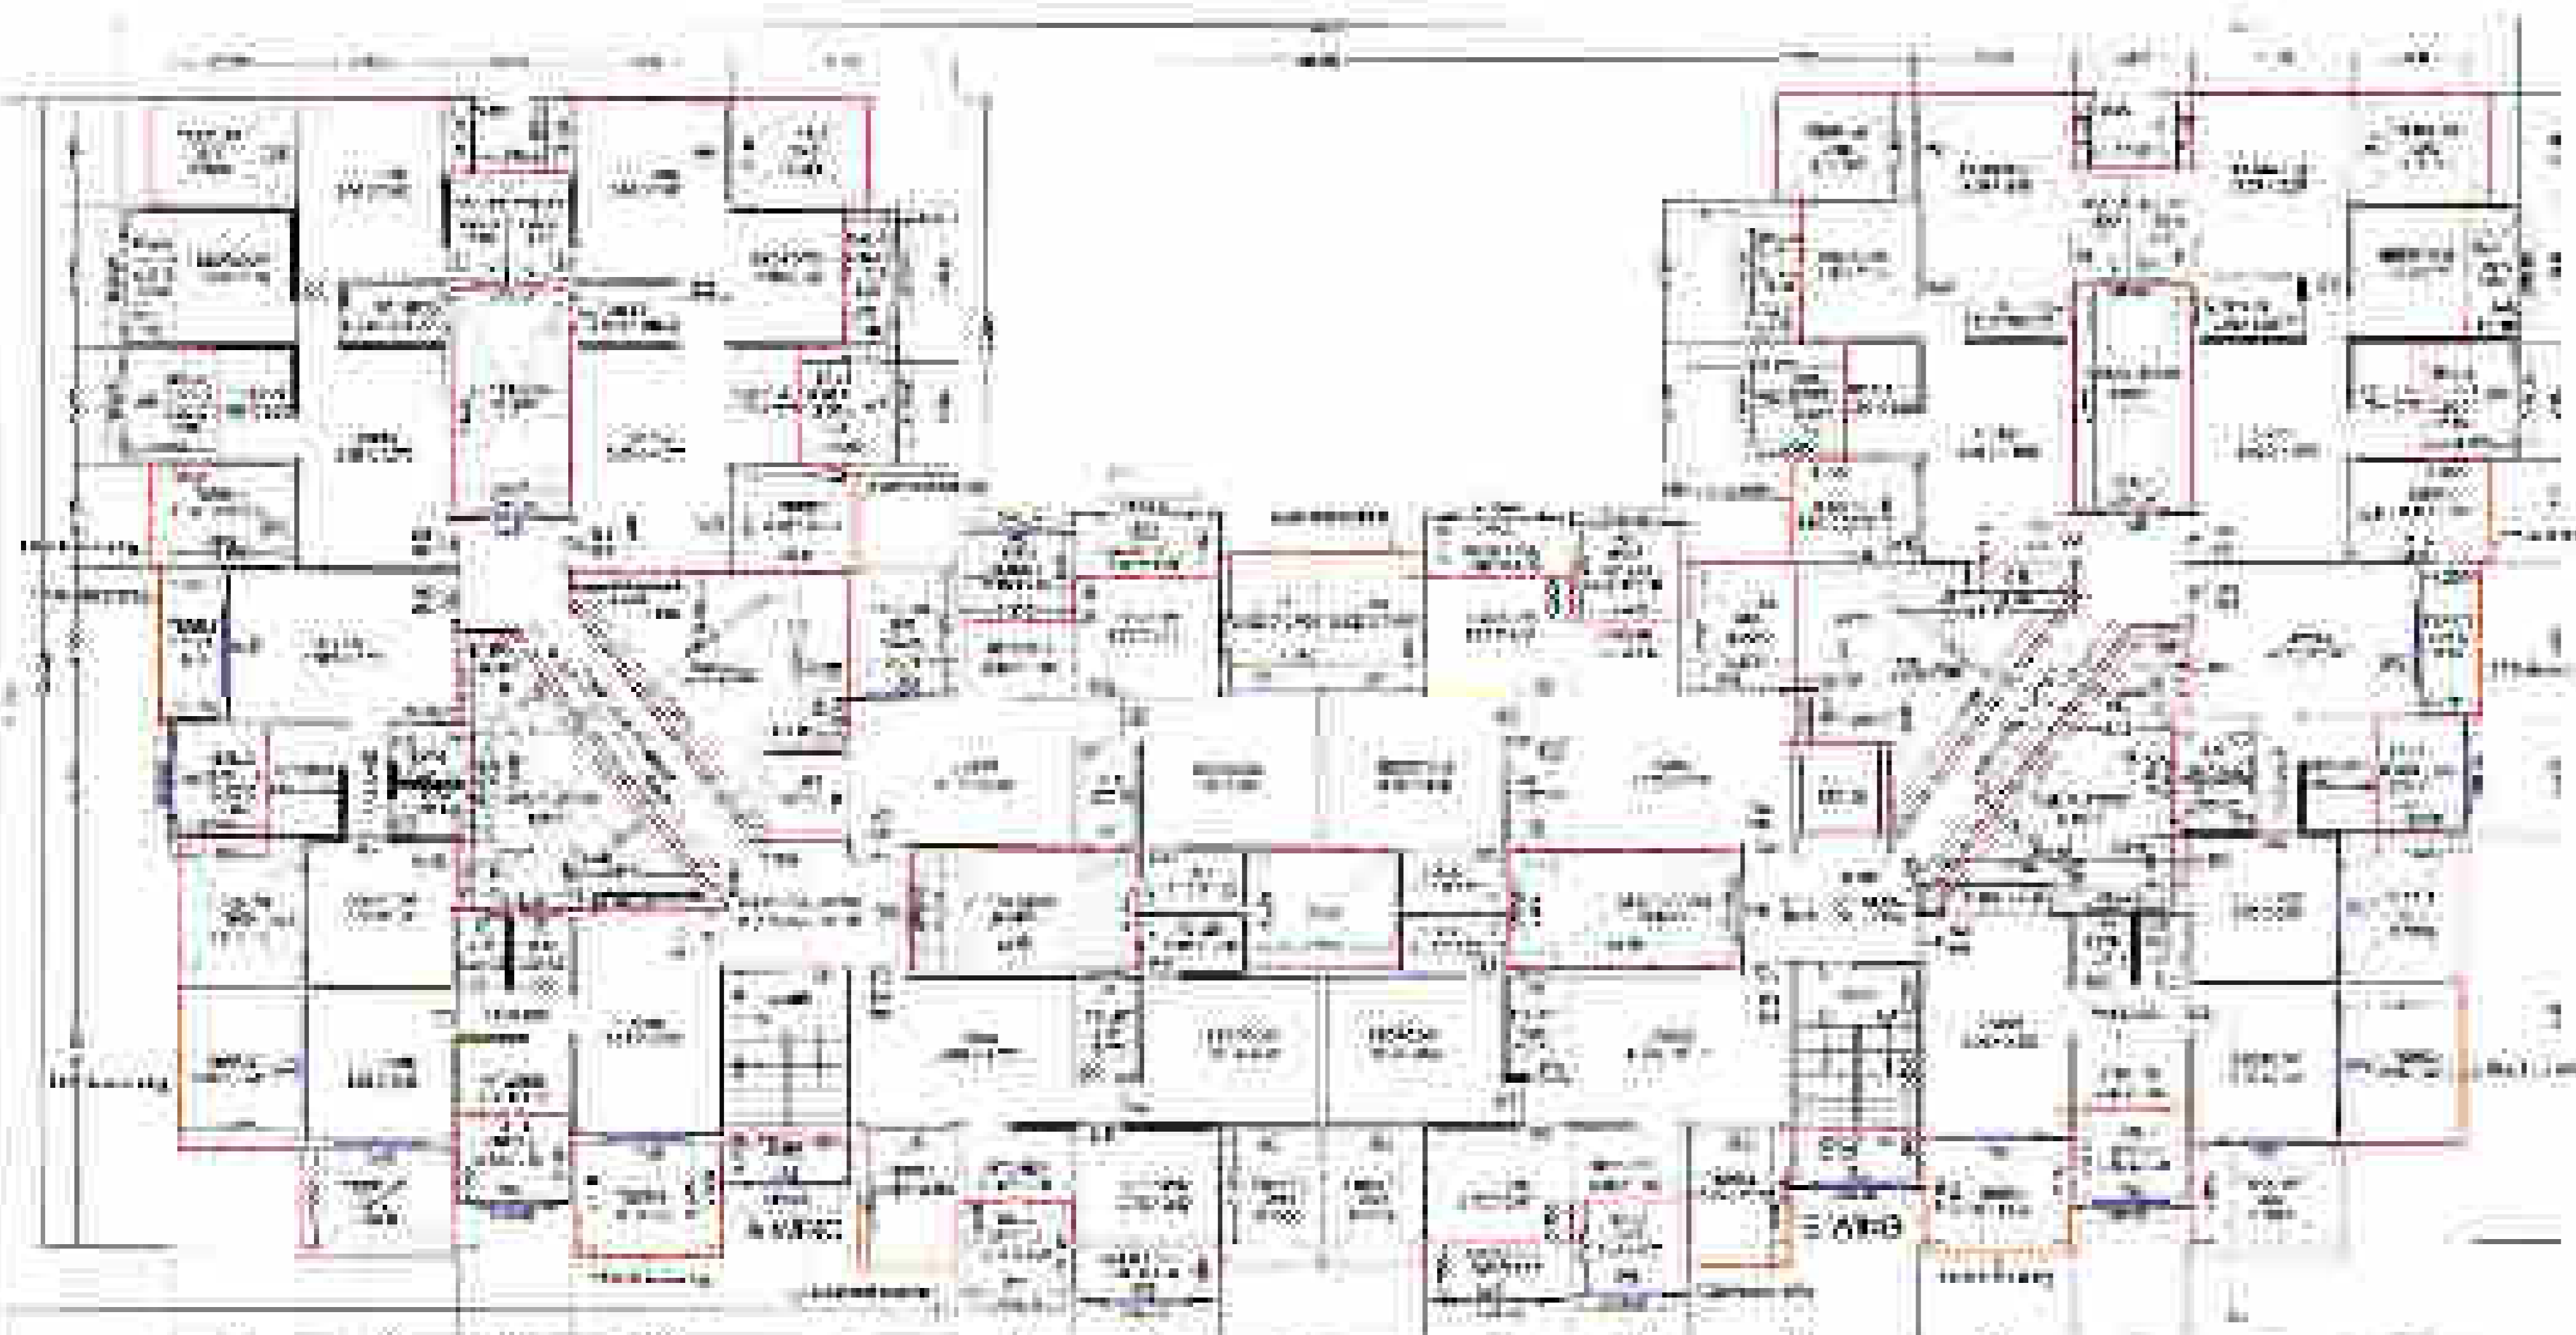


TYPICAL 1ST & 2ND FLOOR PLAN SCALE = 1:100

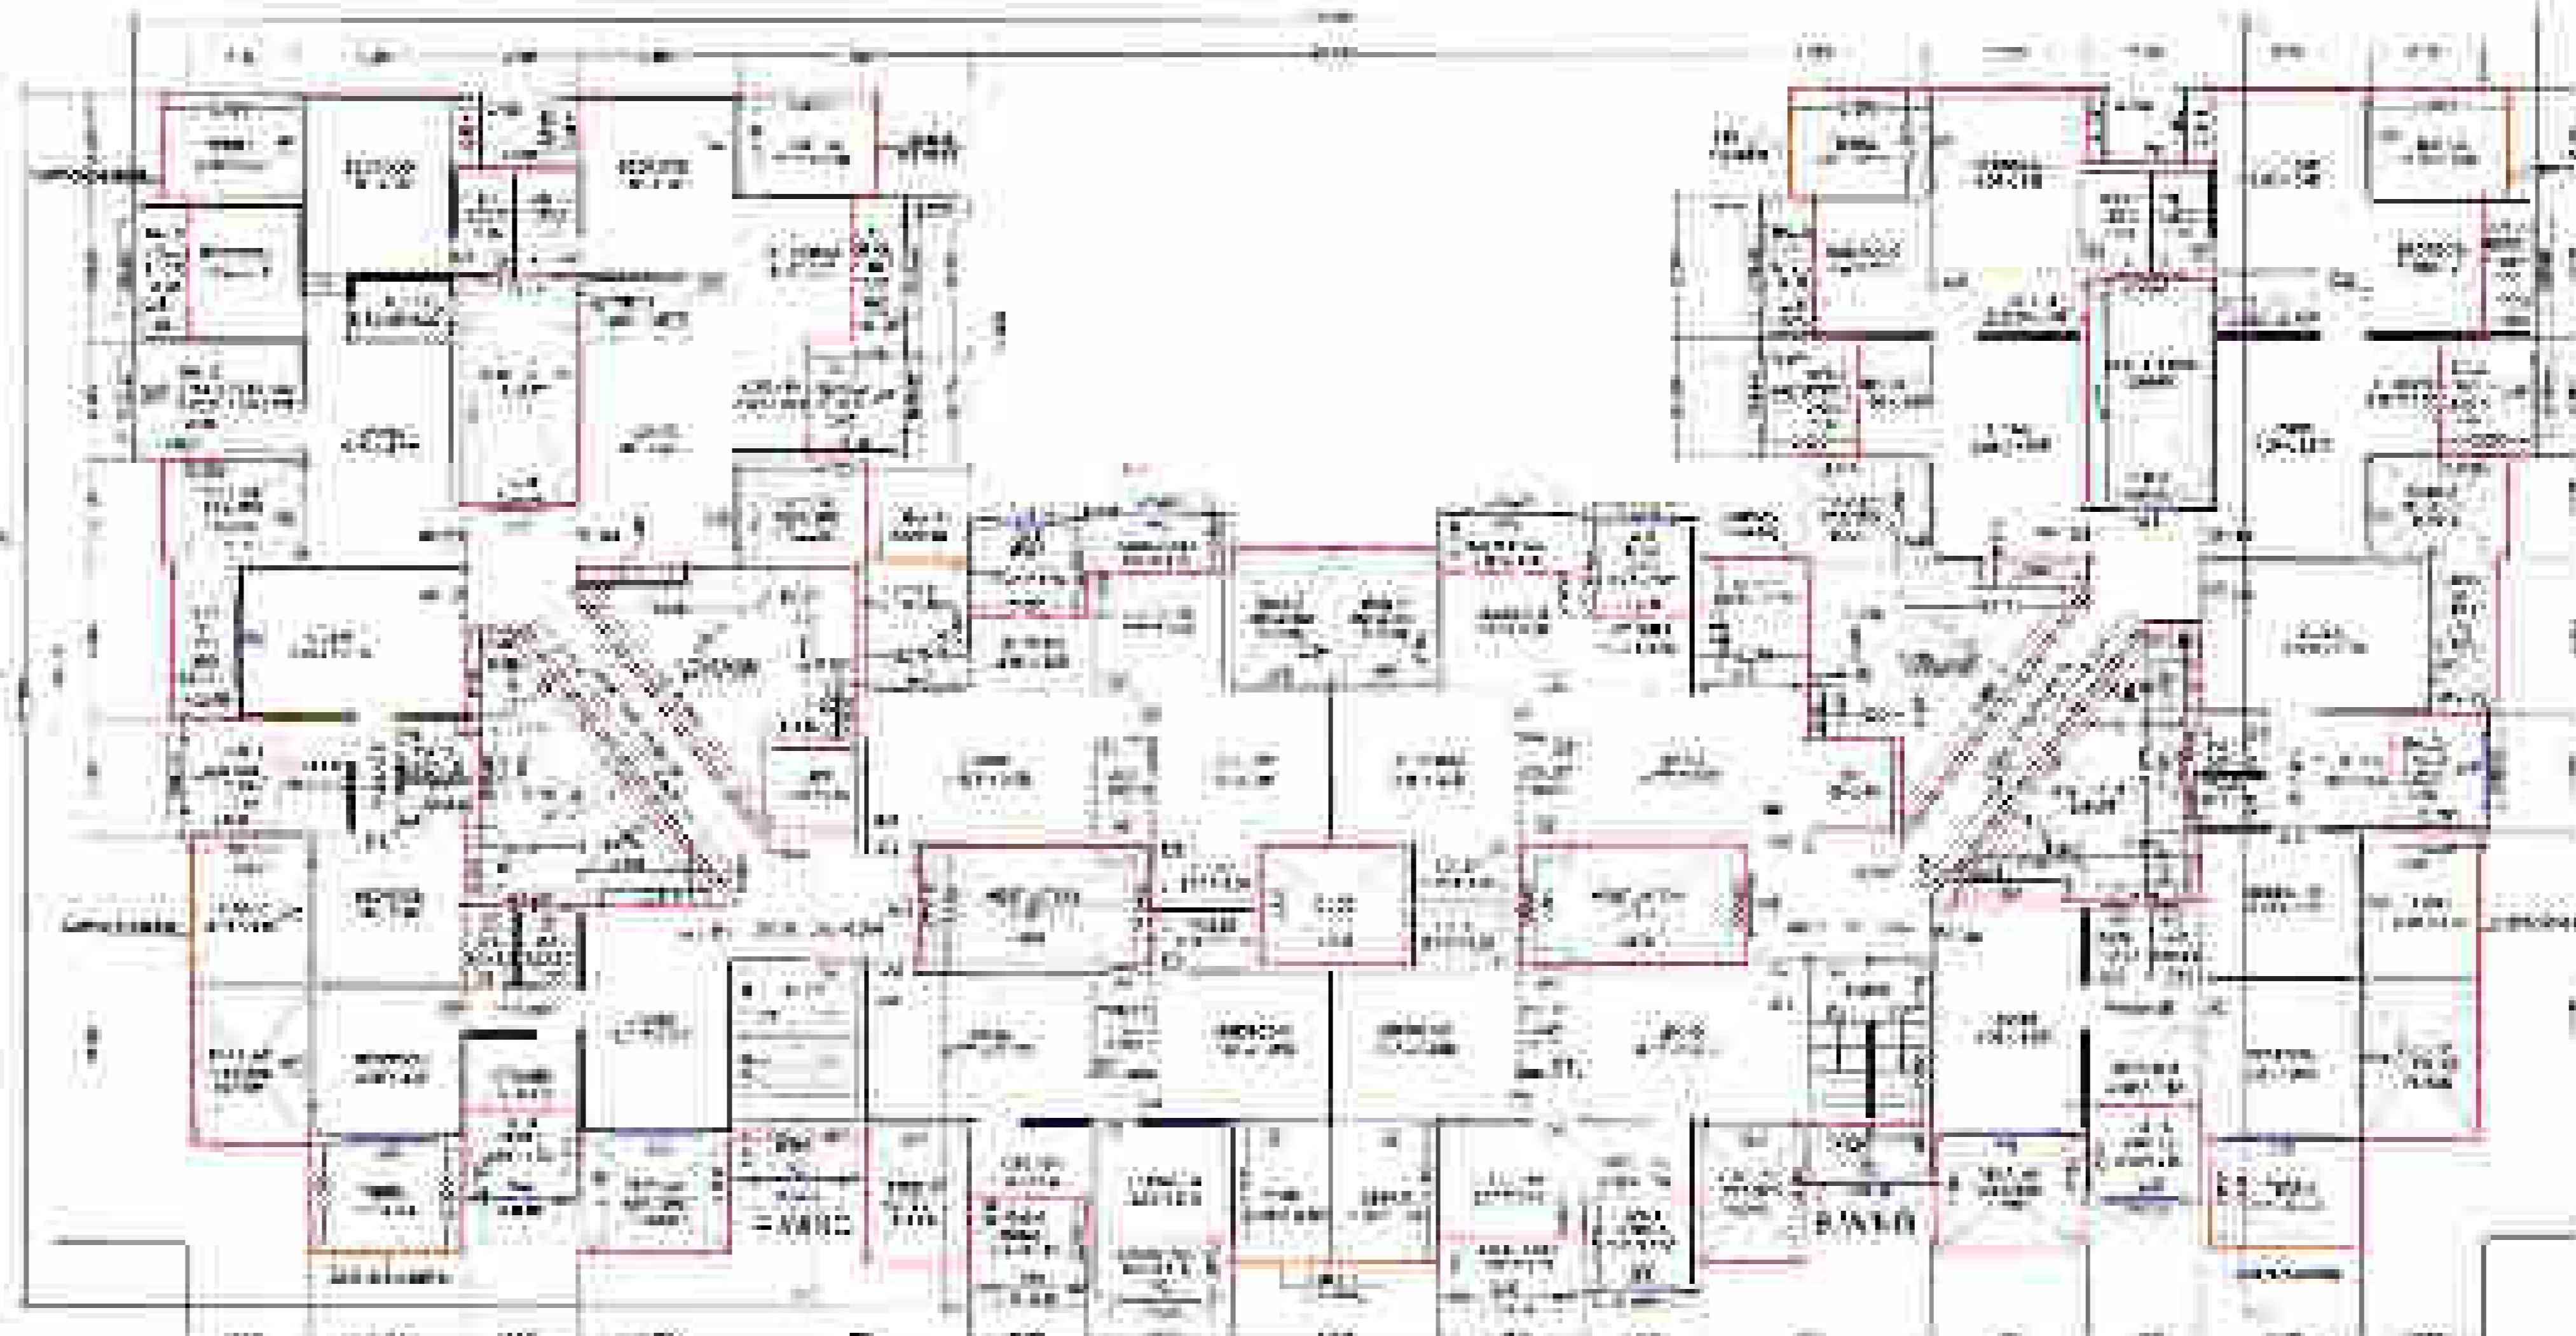

2ND FLOOR PLAN SCALE = 1:100

FIRST TO THIRD FLOOR CALCULATION					
Method	Length	Breadth	No.	Area	Total Area
1	100	100	1	10000	10000
2	100	100	1	10000	10000
TOTAL				200000	200000

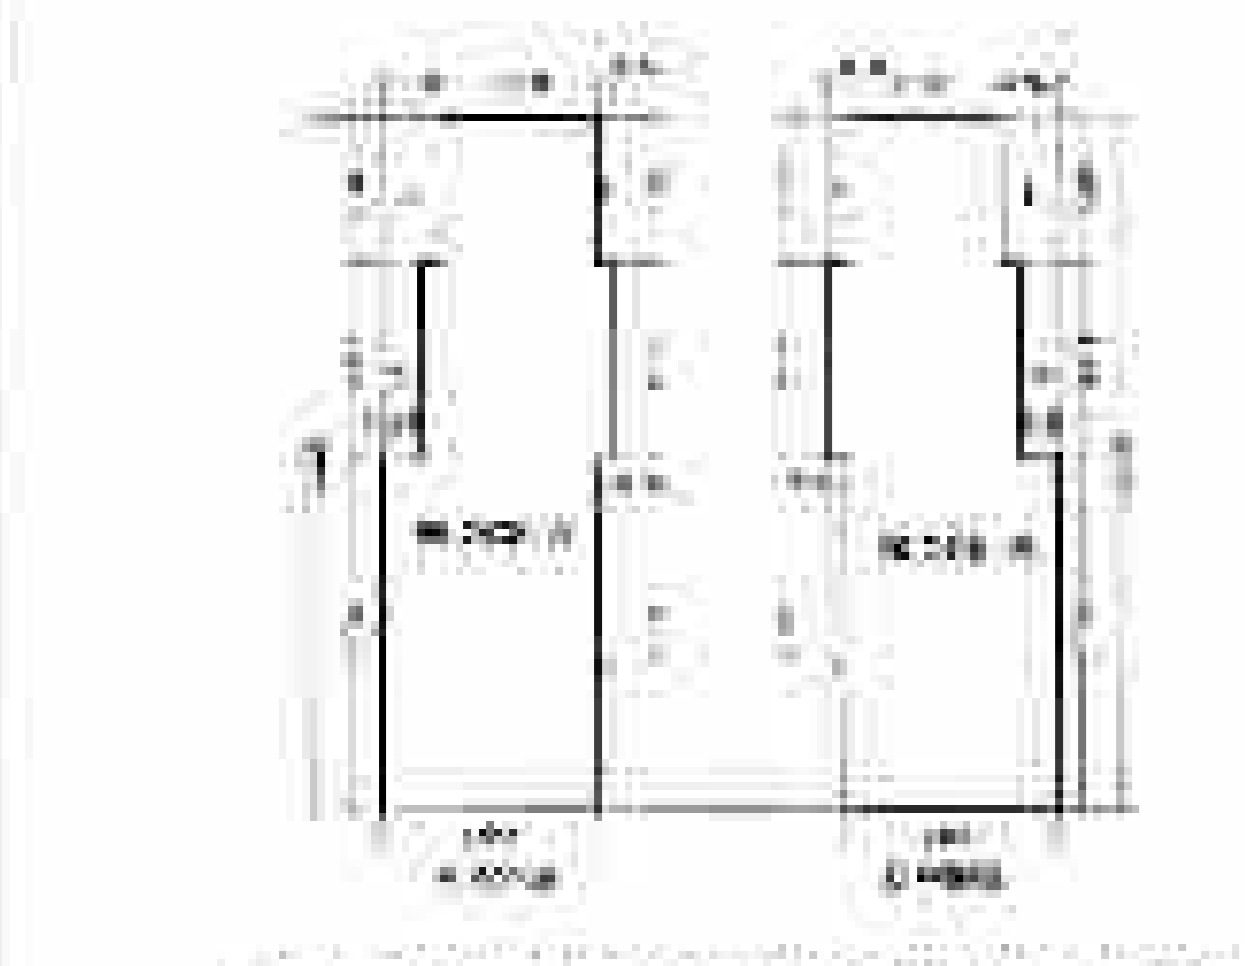

AREA LINE DIAGRAM OF GROUND FLOOR SCALE = 1:100

GROUND FLOOR AREA CALCULATION					
NO.	DESCRIPTION	LENGTH	BREADTH	NO.	AREA
1	REAR COURT	100	100	1	10000
2	REAR CORRIDOR	200	100	1	20000
3	REAR OFFICE	1000	100	1	100000
4	REAR OFFICE	1000	100	1	100000
5	REAR OFFICE	1000	100	1	100000
6	REAR OFFICE	1000	100	1	100000
7	REAR OFFICE	1000	100	1	100000
8	REAR OFFICE	1000	100	1	100000
9	REAR OFFICE	1000	100	1	100000
10	REAR OFFICE	1000	100	1	100000
TOTAL					200000

2ND FLOOR AREA CALCULATION					
NO.	DESCRIPTION	LENGTH	BREADTH	NO.	AREA
1	REAR COURT	100	100	1	10000
2	REAR CORRIDOR	200	100	1	20000
3	REAR OFFICE	1000	100	1	100000
4	REAR OFFICE	1000	100	1	100000
5	REAR OFFICE	1000	100	1	100000
6	REAR OFFICE	1000	100	1	100000
7	REAR OFFICE	1000	100	1	100000
8	REAR OFFICE	1000	100	1	100000
9	REAR OFFICE	1000	100	1	100000
10	REAR OFFICE	1000	100	1	100000
TOTAL					200000

Terrace Area Statement (1st & 2nd Floor )					
NO.	DESCRIPTION	LENGTH	BREADTH	NO.	AREA
1	REAR COURT	100	100	1	10000
2	REAR CORRIDOR	200	100	1	20000
3	REAR OFFICE	1000	100	1	100000
4	REAR OFFICE	1000	100	1	100000
5	REAR OFFICE	1000	100	1	100000
6	REAR OFFICE	1000	100	1	100000
7	REAR OFFICE	1000	100	1	100000
8	REAR OFFICE	1000	100	1	100000
9	REAR OFFICE	1000	100	1	100000
10	REAR OFFICE	1000	100	1	100000
TOTAL					200000

LIGHT VENTILATION STATEMENT (TOTAL AREA/200)					
NO.	DESCRIPTION	LENGTH	BREADTH	NO.	AREA
1	REAR COURT	100	100	1	10000
2	REAR CORRIDOR	200	100	1	20000
3	REAR OFFICE	1000	100	1	100000
4	REAR OFFICE	1000	100	1	100000
5	REAR OFFICE	1000	100	1	100000
6	REAR OFFICE	1000	100	1	100000
7	REAR OFFICE	1000	100	1	100000
8	REAR OFFICE	1000	100	1	100000
9	REAR OFFICE	1000	100	1	100000
10	REAR OFFICE	1000	100	1	100000
TOTAL					200000

LIST OF DOORS & WINDOWS					
NO.	DESCRIPTION	LENGTH	BREADTH	NO.	AREA
1	REAR COURT	100	100	1	10000
2	REAR CORRIDOR	200	100	1	20000
3	REAR OFFICE	1000	100	1	100000
4	REAR OFFICE	1000	100	1	100000
5	REAR OFFICE	1000	100	1	100000
6	REAR OFFICE	1000	100	1	100000
7	REAR OFFICE	1000	100	1	100000
8	REAR OFFICE	1000	100	1	100000
9	REAR OFFICE	1000	100	1	100000
10	REAR OFFICE	1000	100	1	100000
TOTAL					200000

LIGHT VENTILATION STATEMENT					
NO.	DESCRIPTION	LENGTH	BREADTH	NO.	AREA
1	REAR COURT	100	100	1	10000
2	REAR CORRIDOR	200	100	1	20000
3	REAR OFFICE	1000	100	1	100000
4	REAR OFFICE	1000	100	1	100000
5	REAR OFFICE	1000	100	1	100000
6	REAR OFFICE	1000	100	1	100000
7	REAR OFFICE	1000	100	1	100000
8	REAR OFFICE	1000	100	1	100000
9	REAR OFFICE	1000	100	1	100000
10	REAR OFFICE	1000	100	1	100000
TOTAL					200000

STAMP OF ARCHITECT

PROJECT NO: 2023/01/001

CLIENT: ABC COMPANY


DATE: 15/03/2023

ARCHITECT: [Signature]

SCALE: 1:100




PROJECT INFORMATION  
 PROJECT NO: 190101  
 CLIENT: [Name]  
 LOCATION: [Address]  
 DATE: 03/11/2019

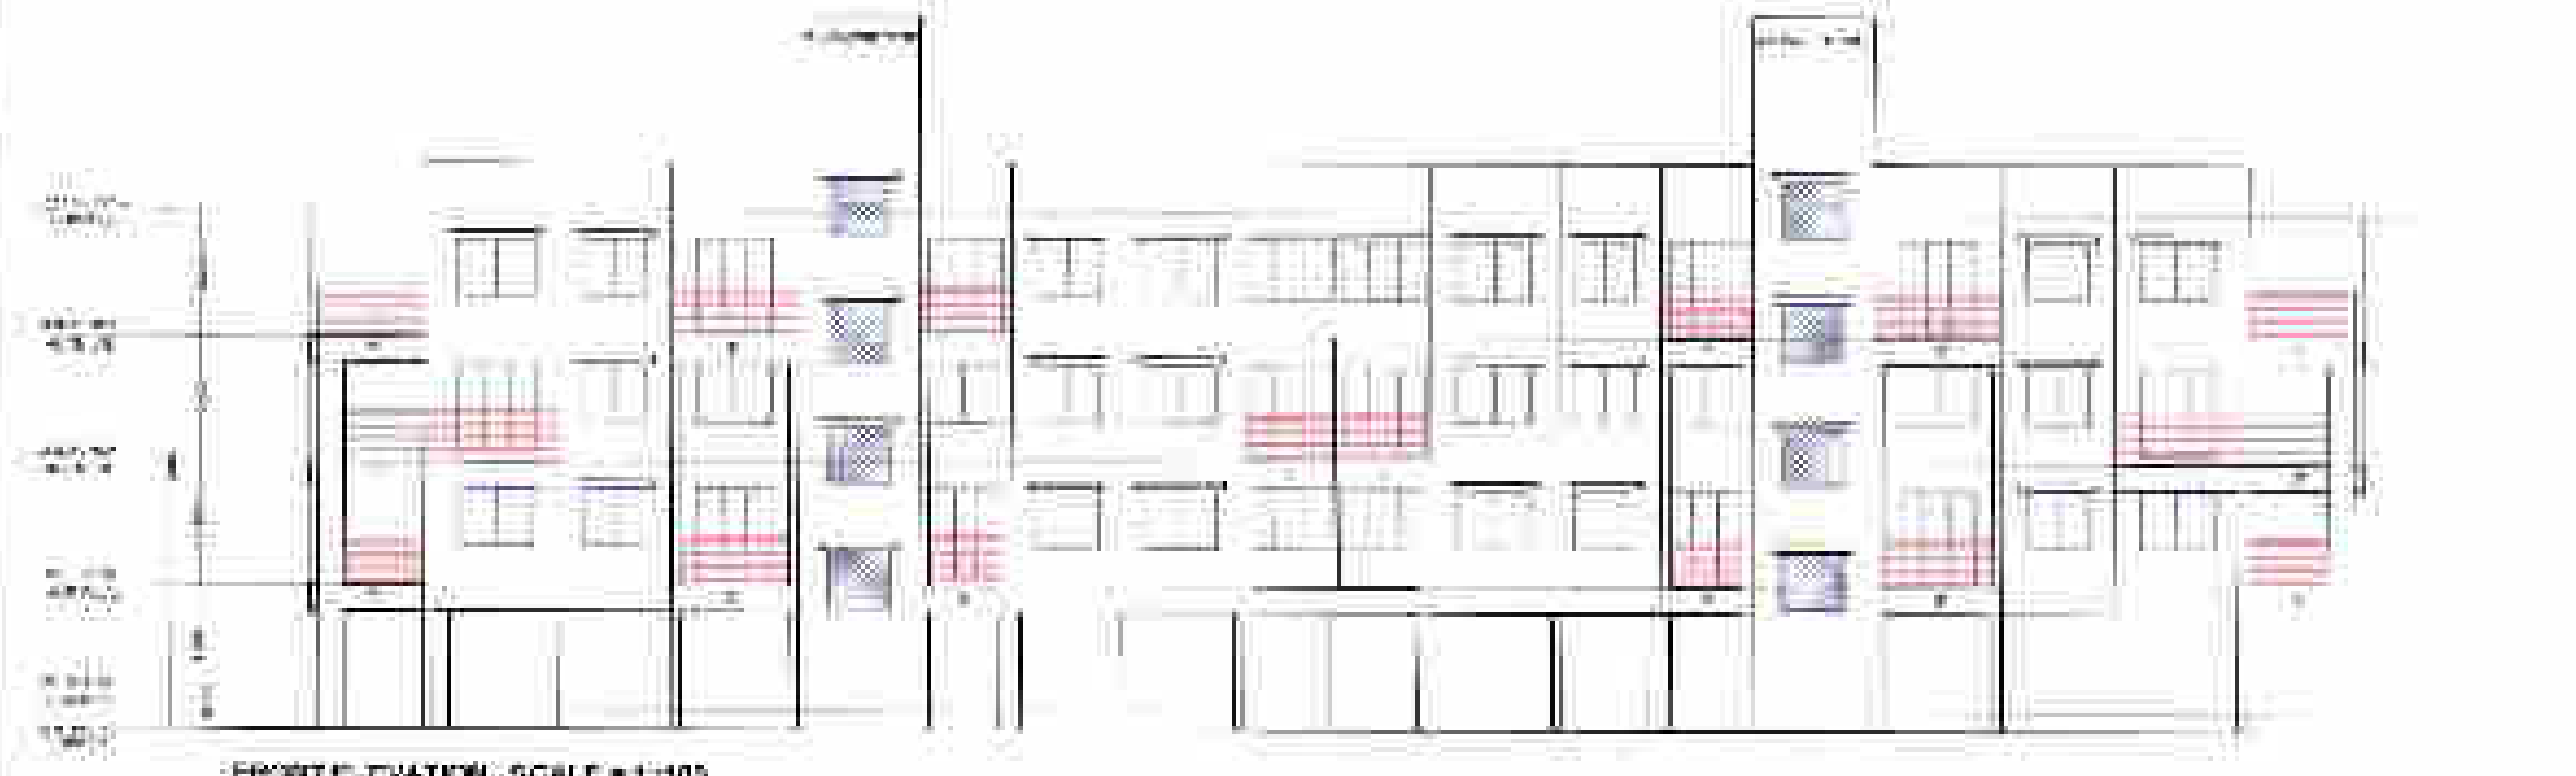

NO.	DESCRIPTION	QTY	UNIT	REMARKS
1	...	...	...	...
2	...	...	...	...
NO.	DESCRIPTION	QTY	UNIT	REMARKS
16	...	...	...	...
17	...	...	...	...
NO.	DESCRIPTION	QTY	UNIT	REMARKS
26	...	...	...	...
27	...	...	...	...
28	...	...	...	...
29	...	...	...	...
30	...	...	...	...
31	...	...	...	...
32	...	...	...	...

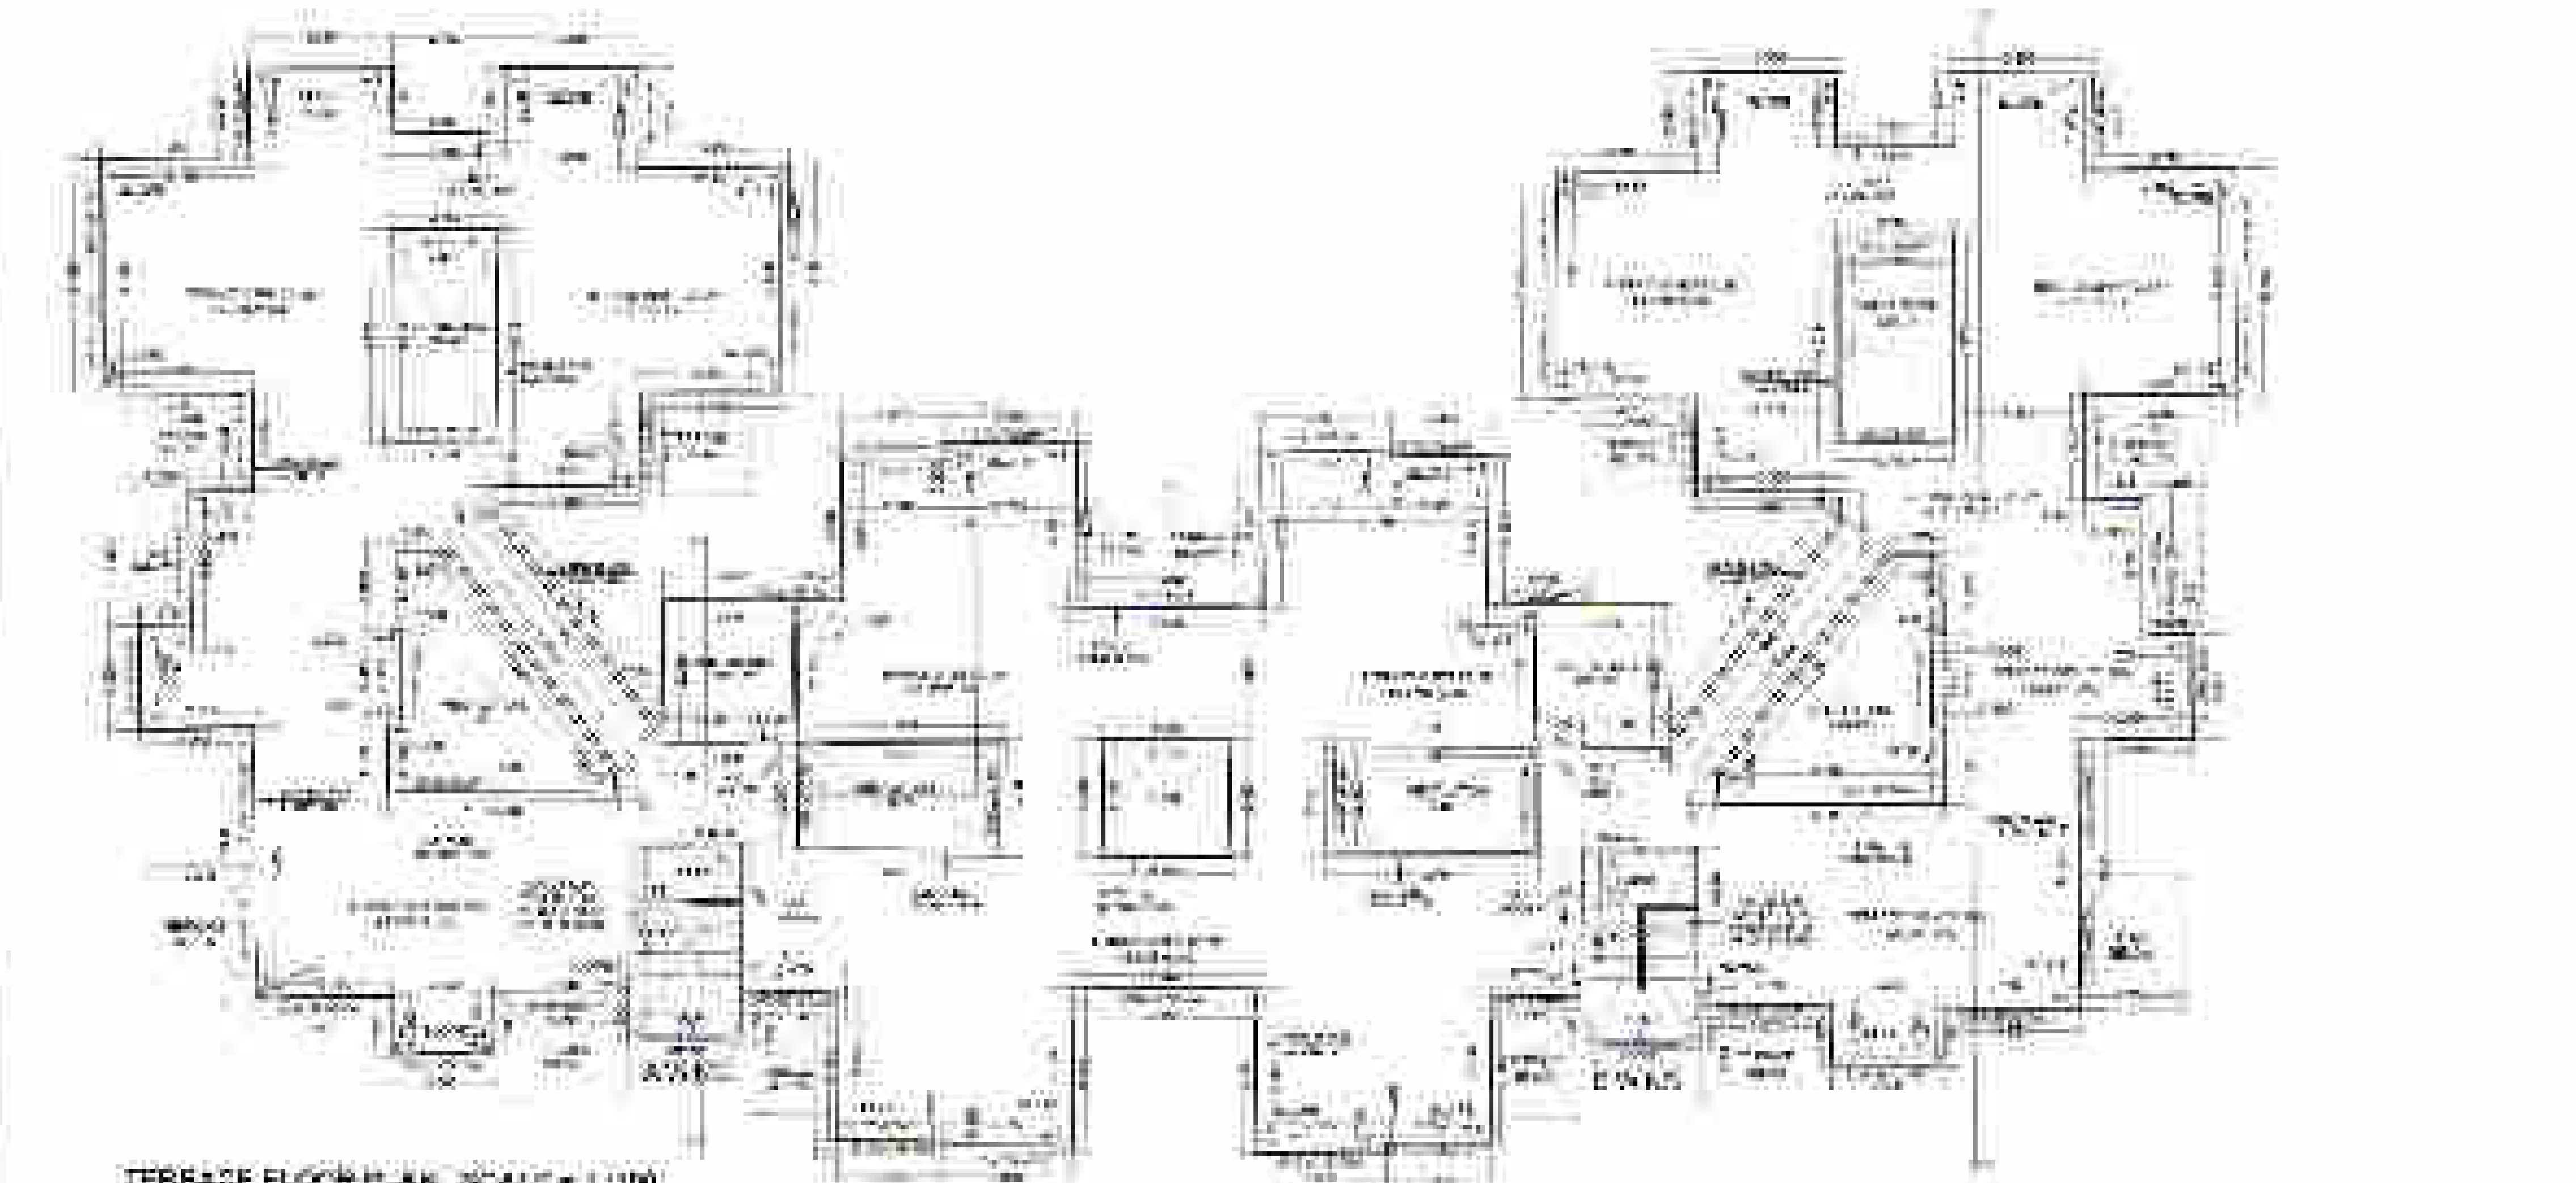

REVISIONS

NO.	DESCRIPTION	DATE
1	...	...
2	...	...

DESIGNED BY: [Name]  
 DRAWN BY: [Name]  
 CHECKED BY: [Name]  
 APPROVED BY: [Name]

SCALE: 1/100

DATE: 04/12/2019

PROJECT NO: 190101

CLIENT: [Name]

LOCATION: [Address]




FRONT ELEVATION SCALE = 1:100




GROUND FLOOR AREA DIAGRAM SCALE = 1:100

BUILDING FLOOR AREA			
Floor	Area	Volume	Remarks
Ground Floor	1000	1000	
1st Floor	1000	1000	
2nd Floor	1000	1000	
3rd Floor	1000	1000	
4th Floor	1000	1000	
5th Floor	1000	1000	
6th Floor	1000	1000	
7th Floor	1000	1000	
8th Floor	1000	1000	
9th Floor	1000	1000	
10th Floor	1000	1000	
Total	10000	10000	

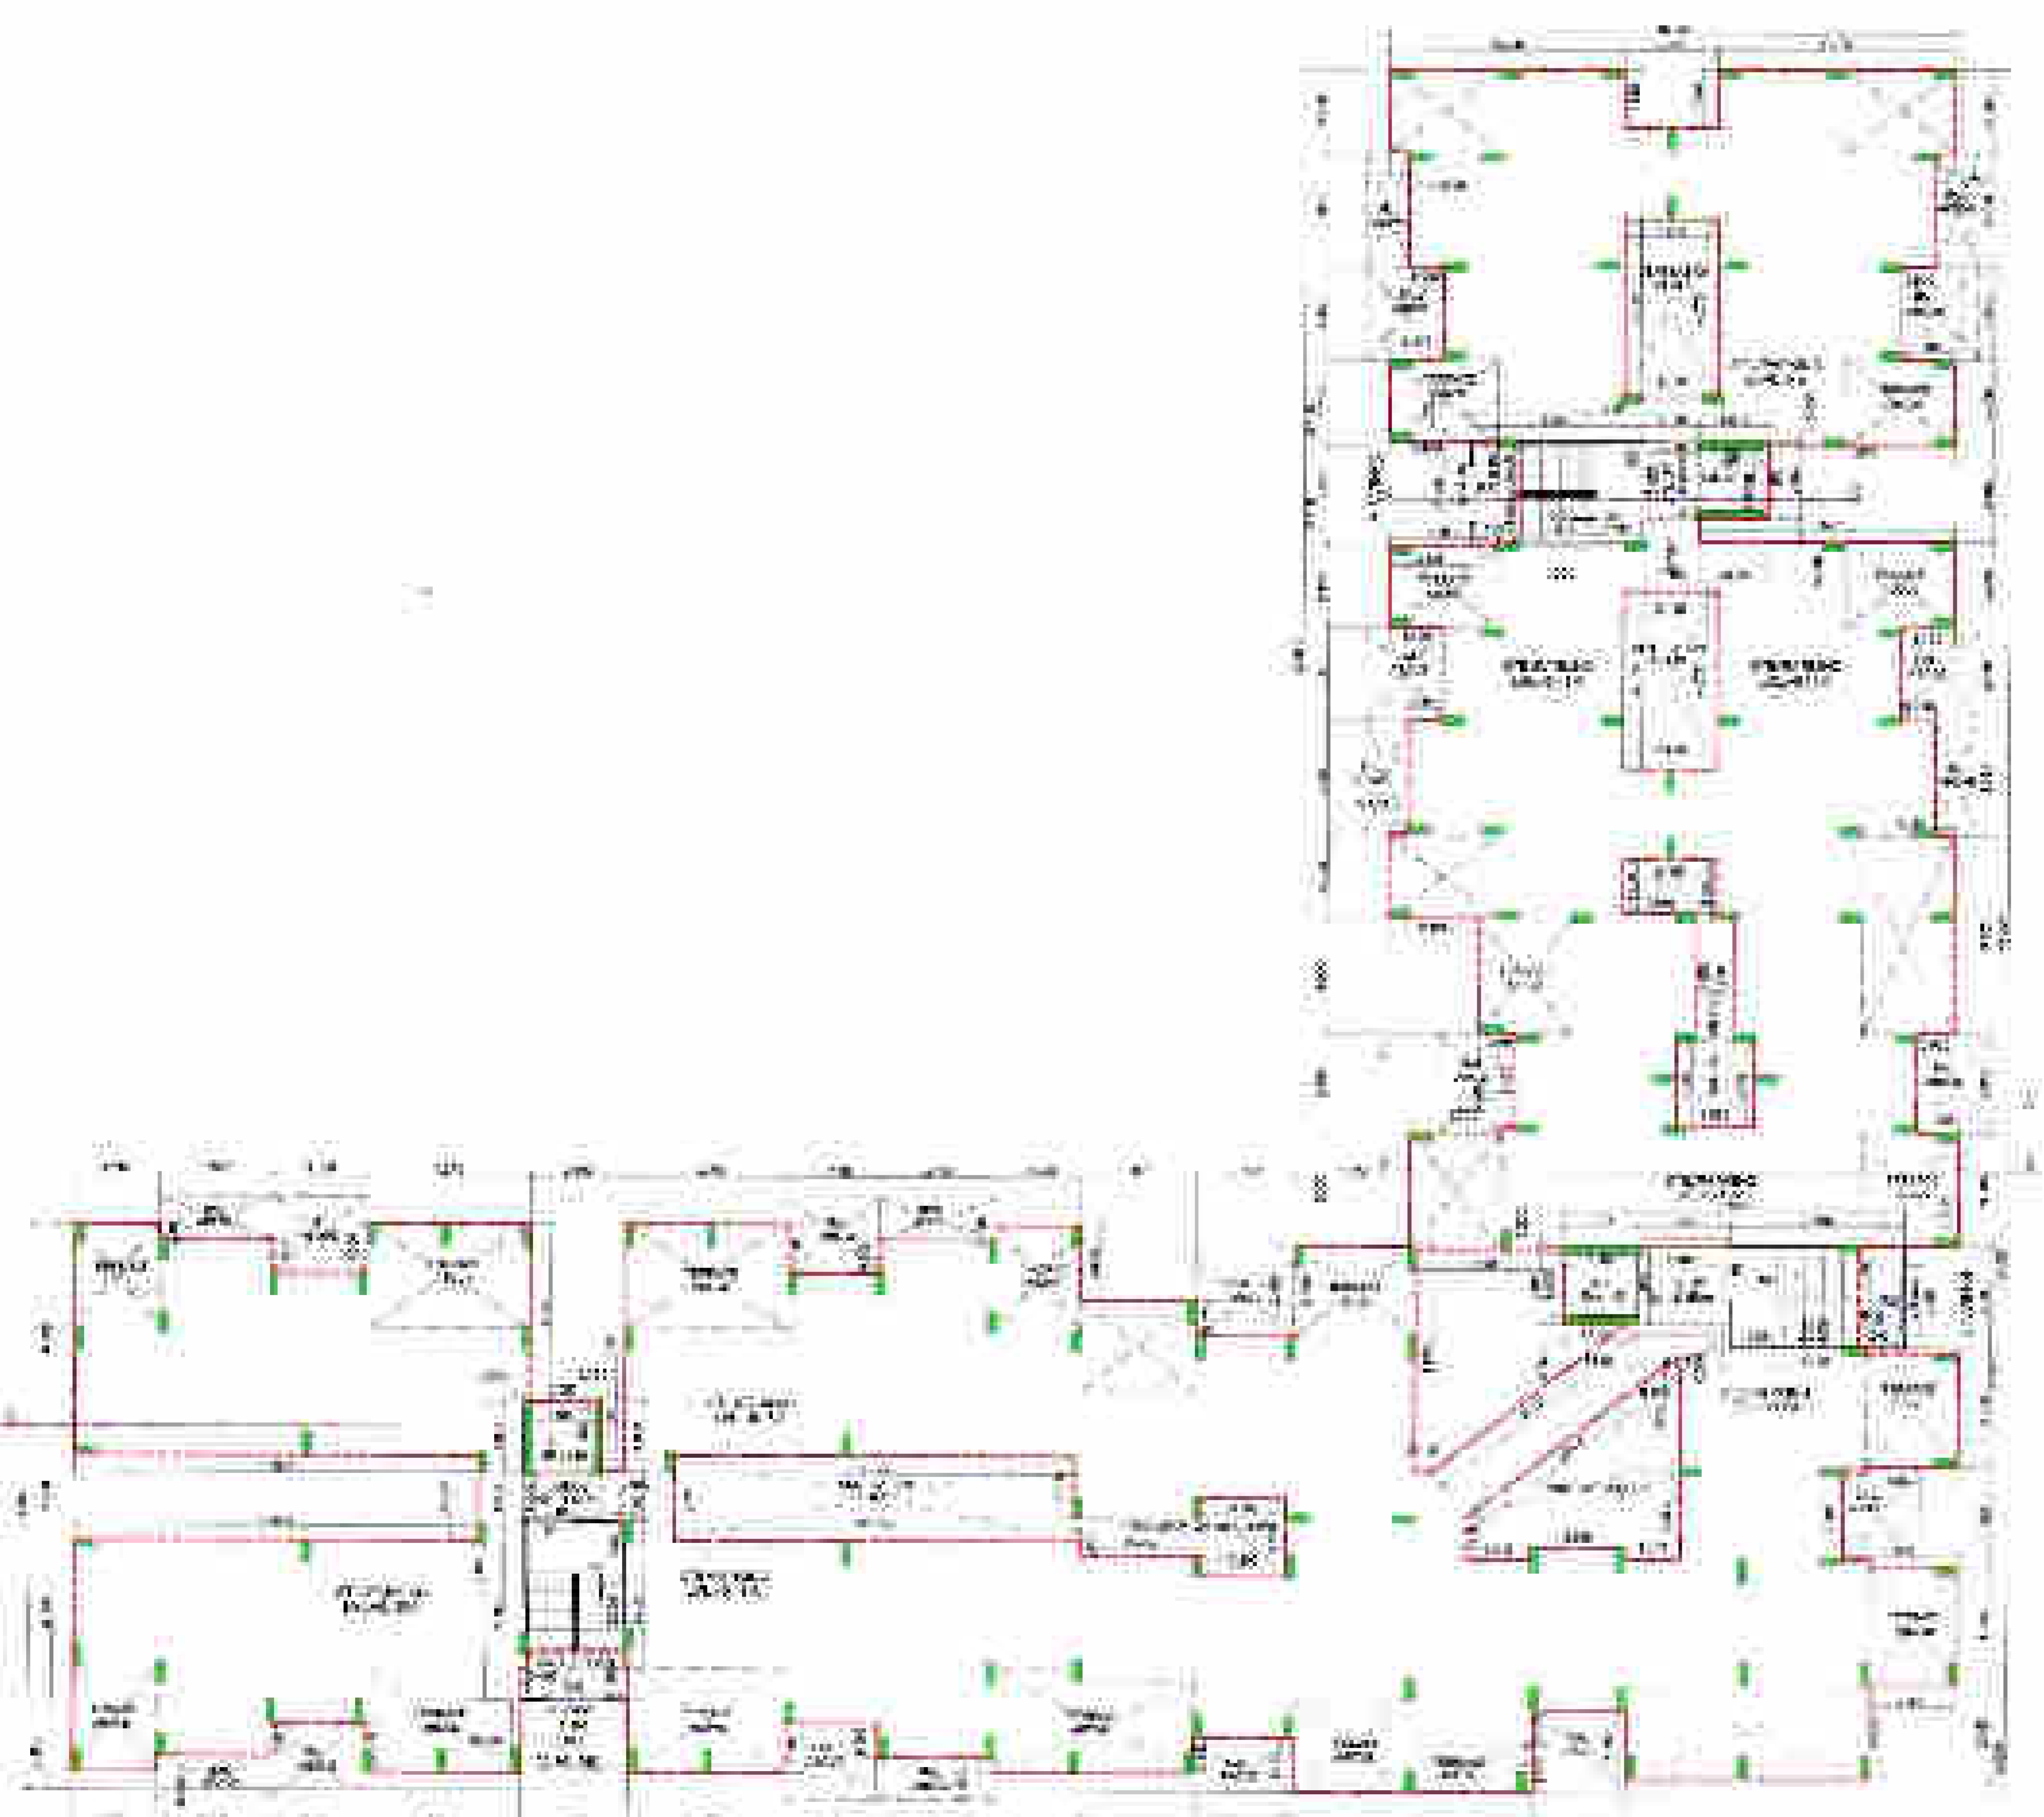

GROUND FLOOR PLAN SCALE = 1:100

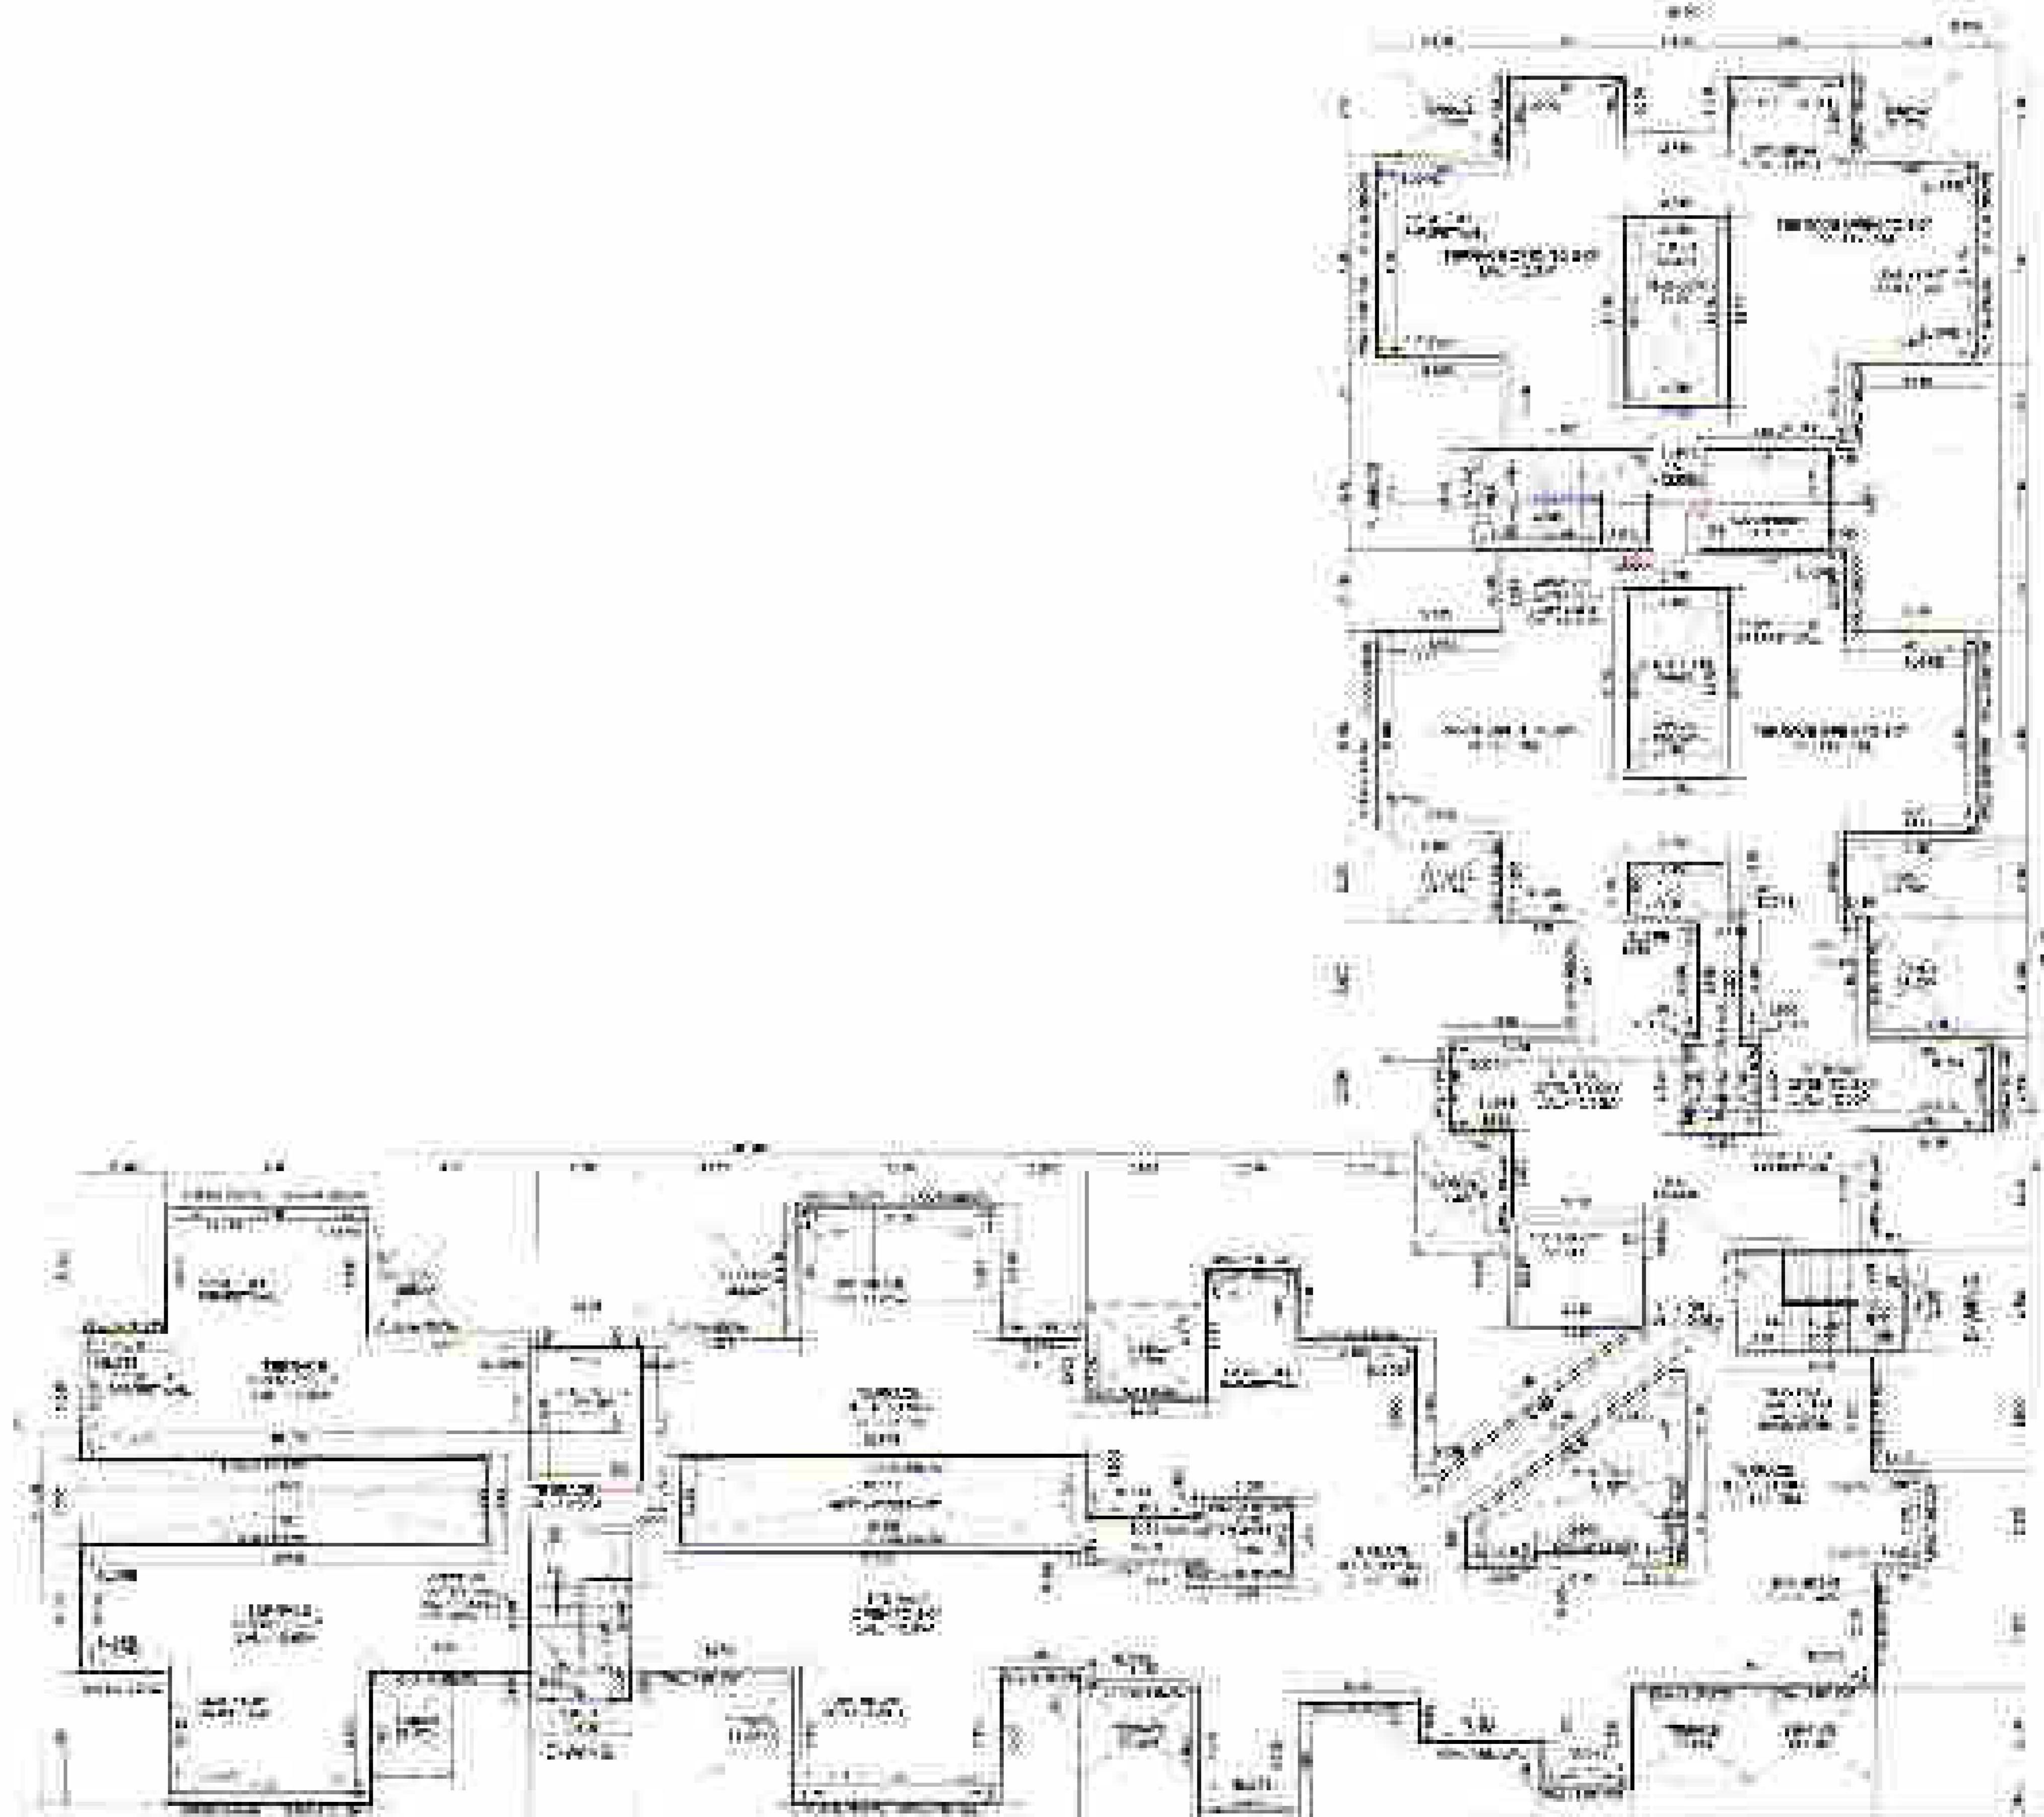

TERRACE FLOOR PLAN SCALE = 1:100

APPROVED FOR CONSTRUCTION  
DATE: 12/15/2023  
BY: [Signature]

NO.	REVISION	DATE
1	ISSUED FOR PERMIT	12/15/2023
2	ISSUED FOR CONSTRUCTION	12/15/2023


DESIGNED BY: [Name]  
DRAWN BY: [Name]  
CHECKED BY: [Name]  
DATE: 12/15/2023










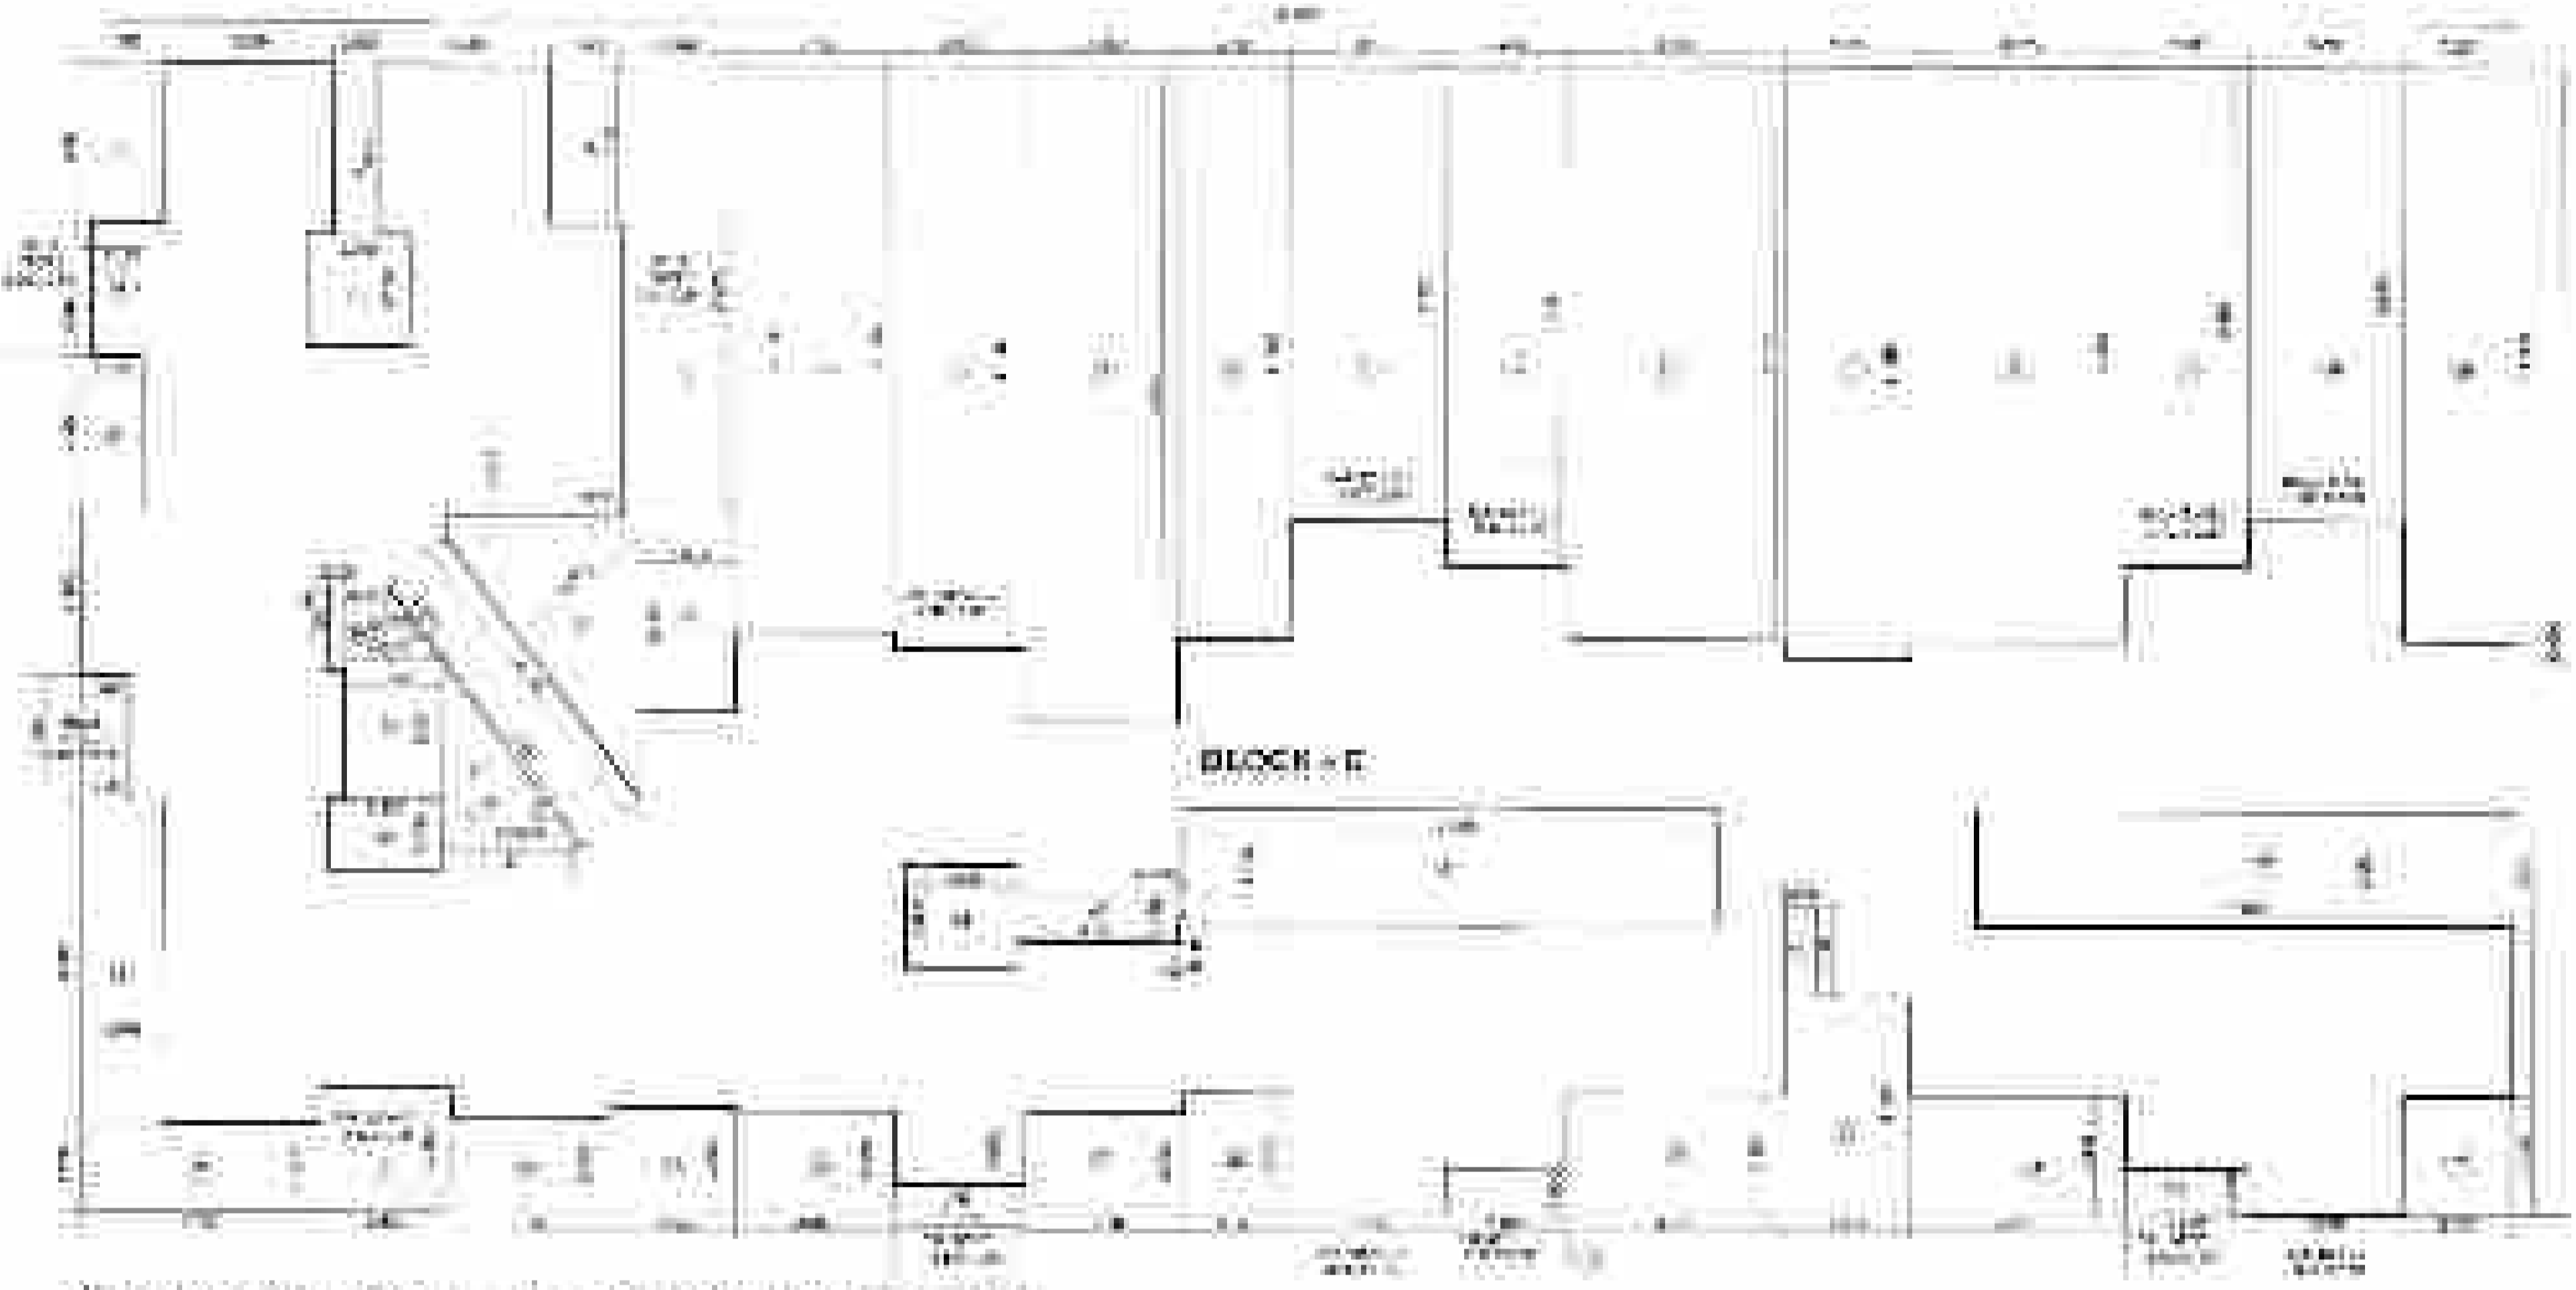











AREA LINE DIAGRAM OF 1ST TO 3RD FLOOR SCALE = 1:100

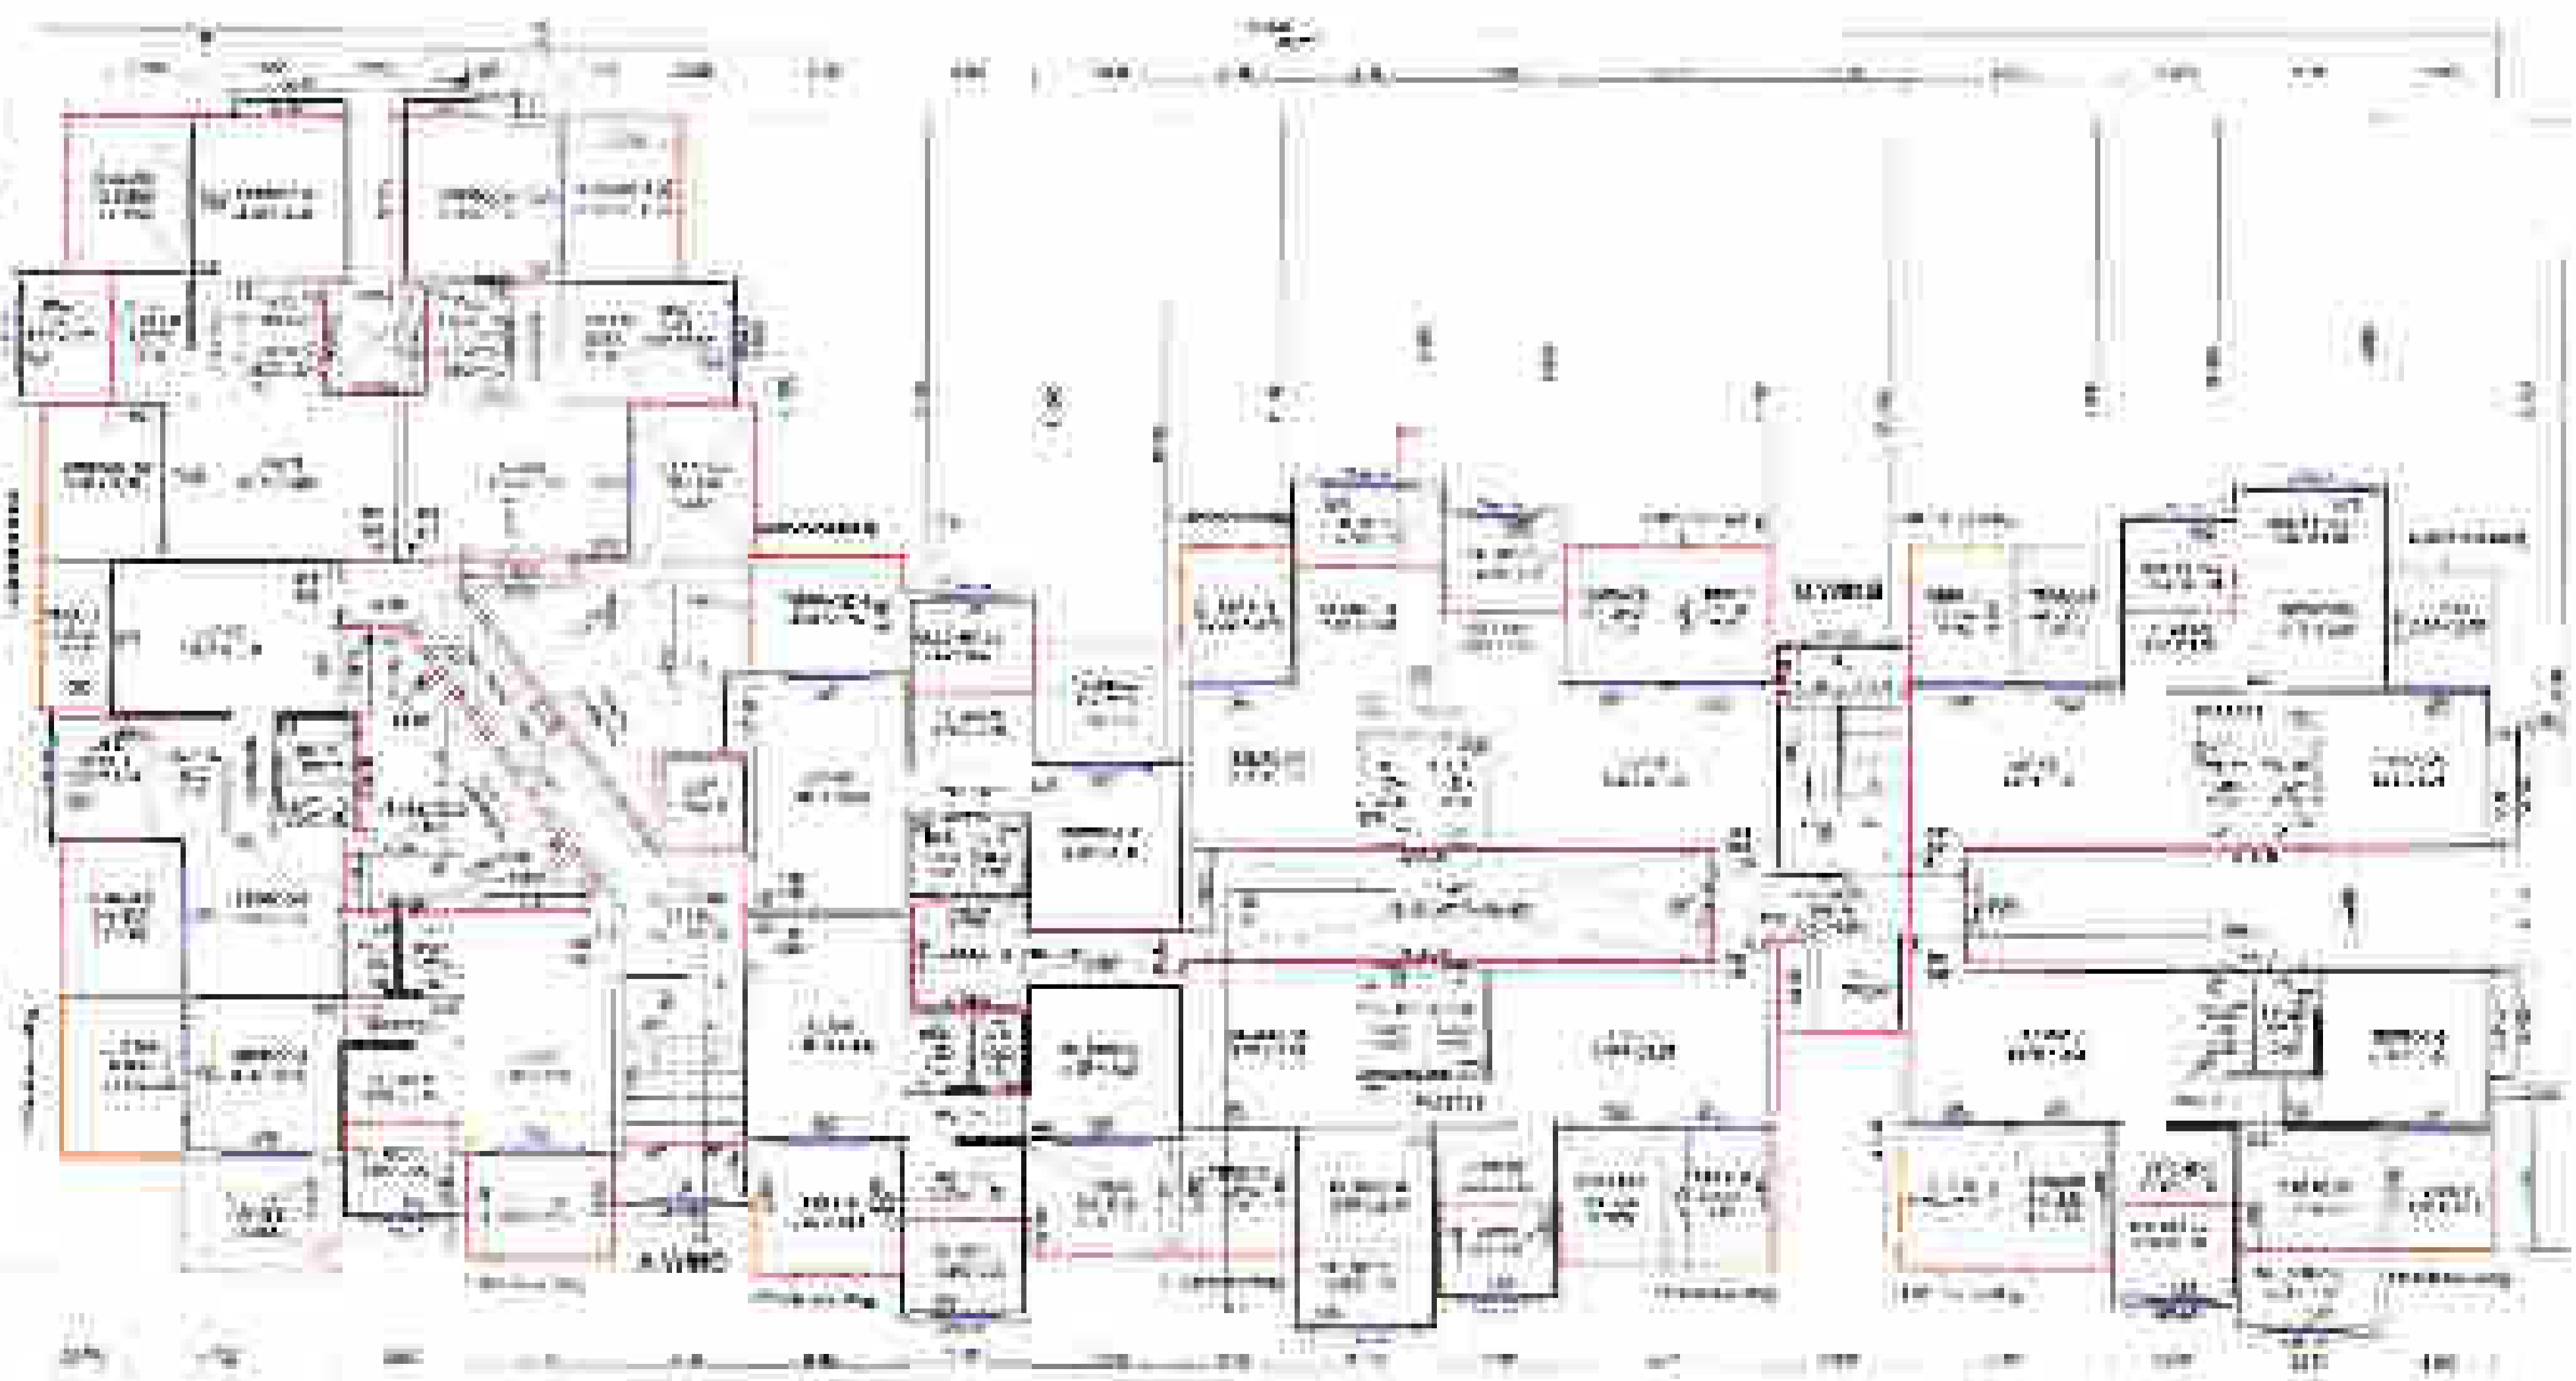

1ST & 3RD FLOOR PLAN SCALE = 1:100

FIRST TO THIRD FLOOR AREA CALCULATION			
Sl. No.	Room No.	Area (sq. m)	Total Area (sq. m)
1	1001	12.20	12.20
2	1002	12.20	24.40
3	1003	12.20	36.60
242	1242	12.20	2952.40
243	1243	12.20	2



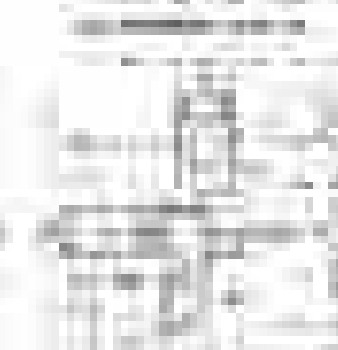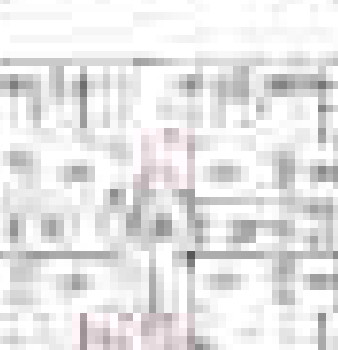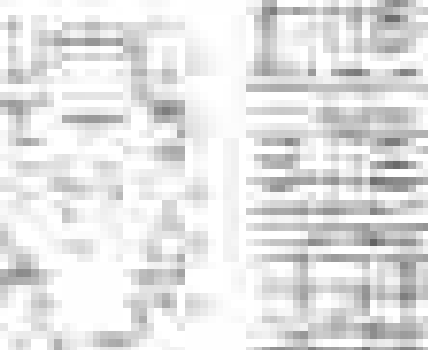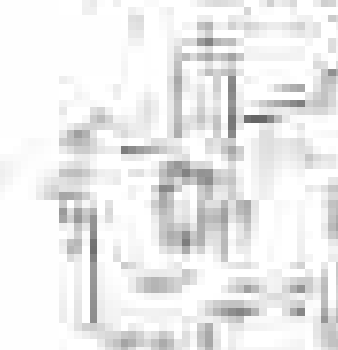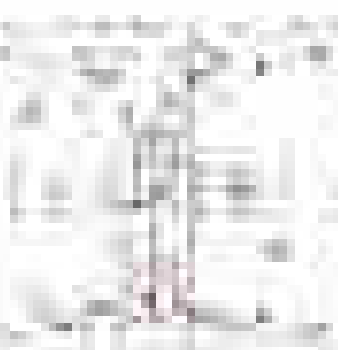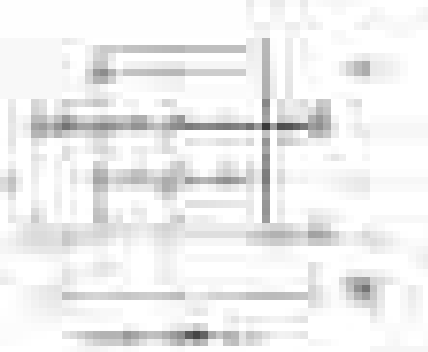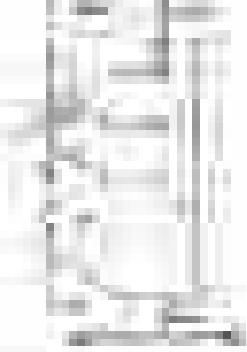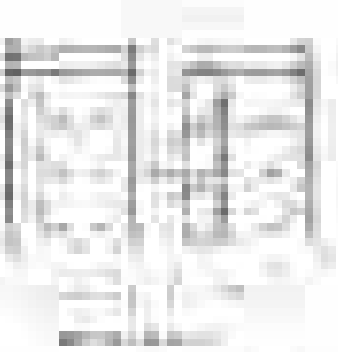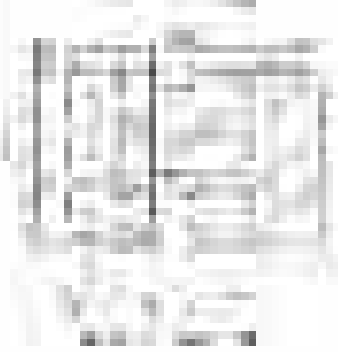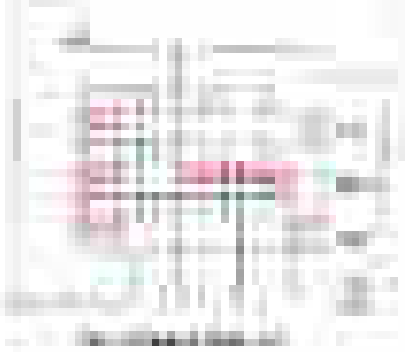

Handwritten notes and markings on the right side of the page, including a vertical line and some illegible text.





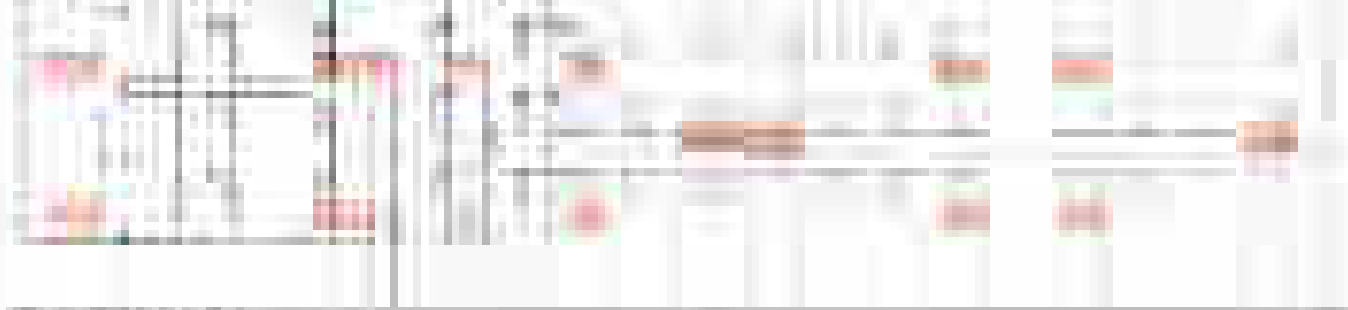


Figure 1: Schematic diagram of a building floor plan.

Figure 2: Schematic diagram of a building floor plan.



Figure 3: Detailed architectural drawing of a building floor plan.

Figure 4: Detailed architectural drawing of a building floor plan.