




TYPICAL 1st & 3rd FLOOR
SCALE :-1 :100 (BUILDING NO.-2)

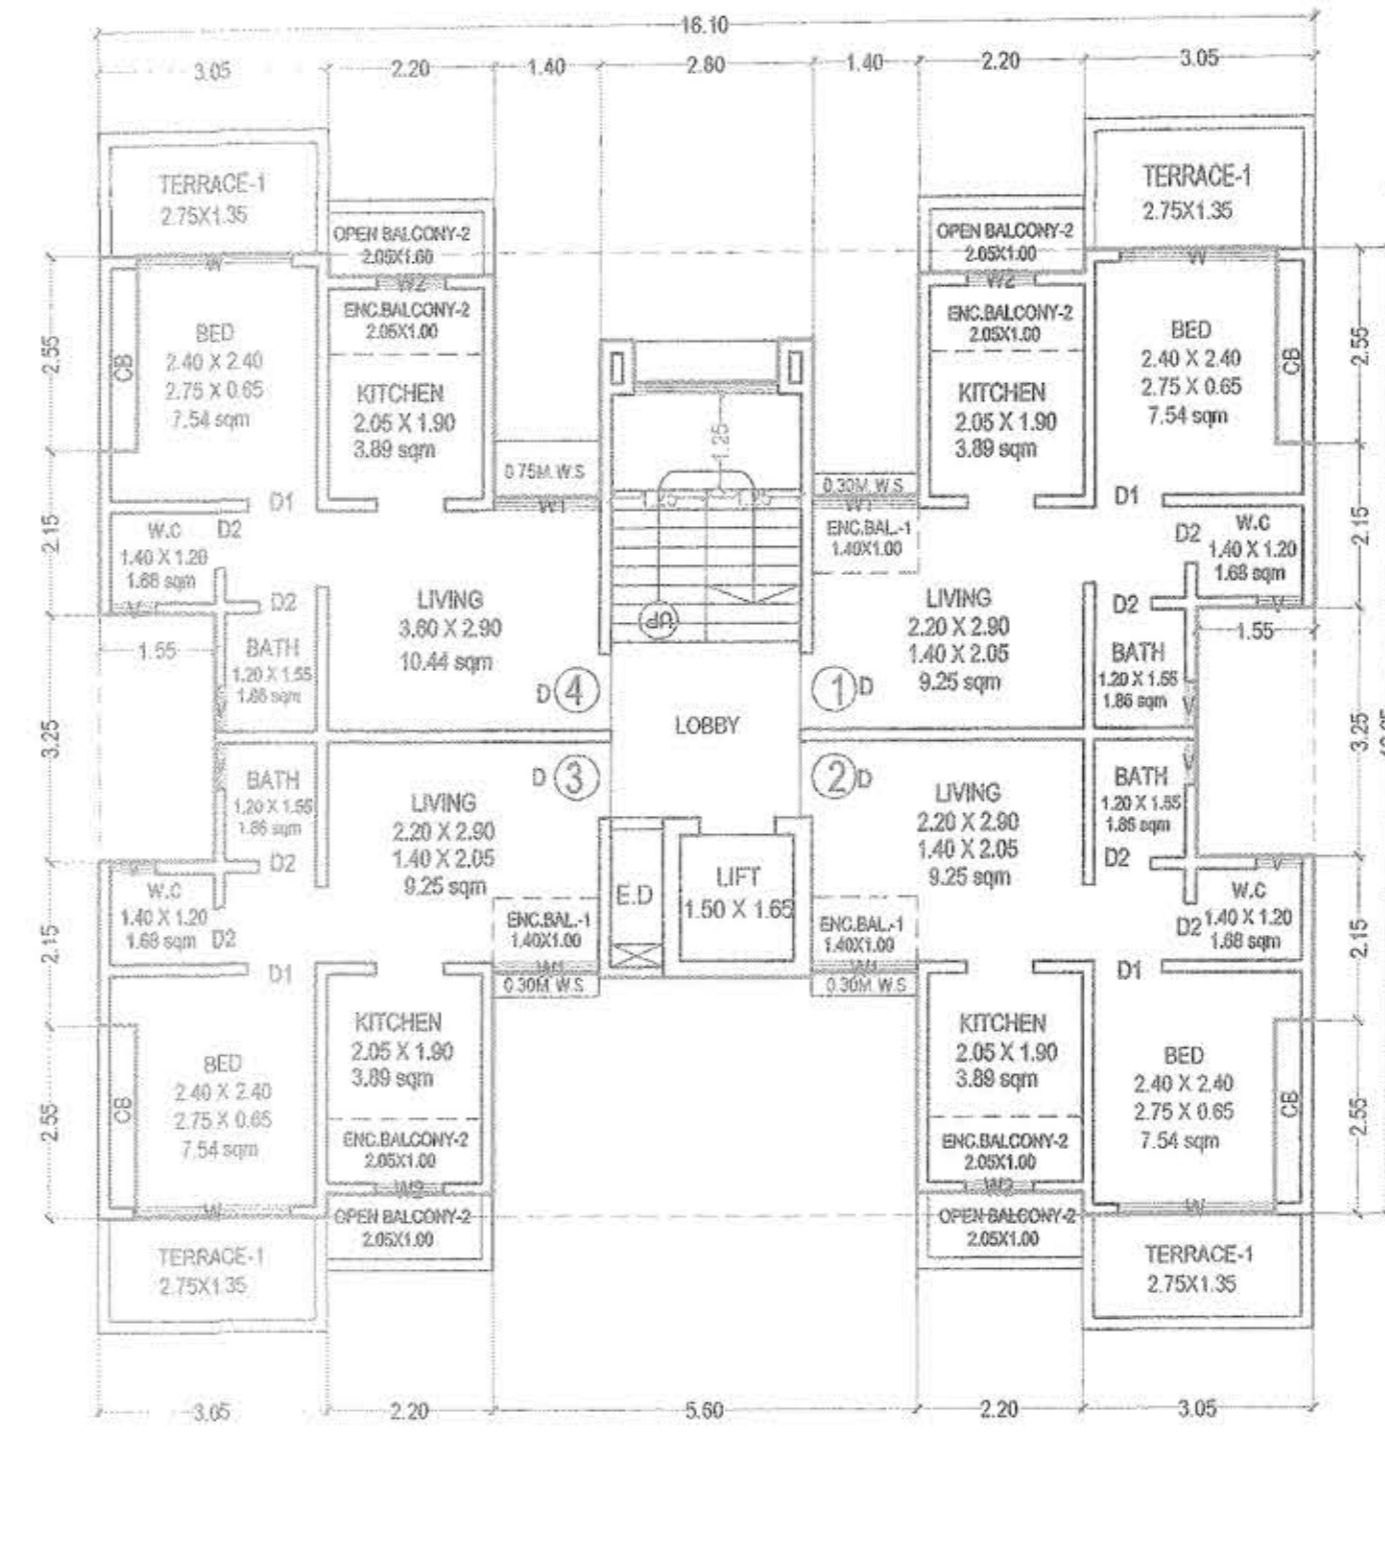


TYPICAL 1st & 3rd FLOOR
SCALE :-1 :100 (BUILDING NO.-4)

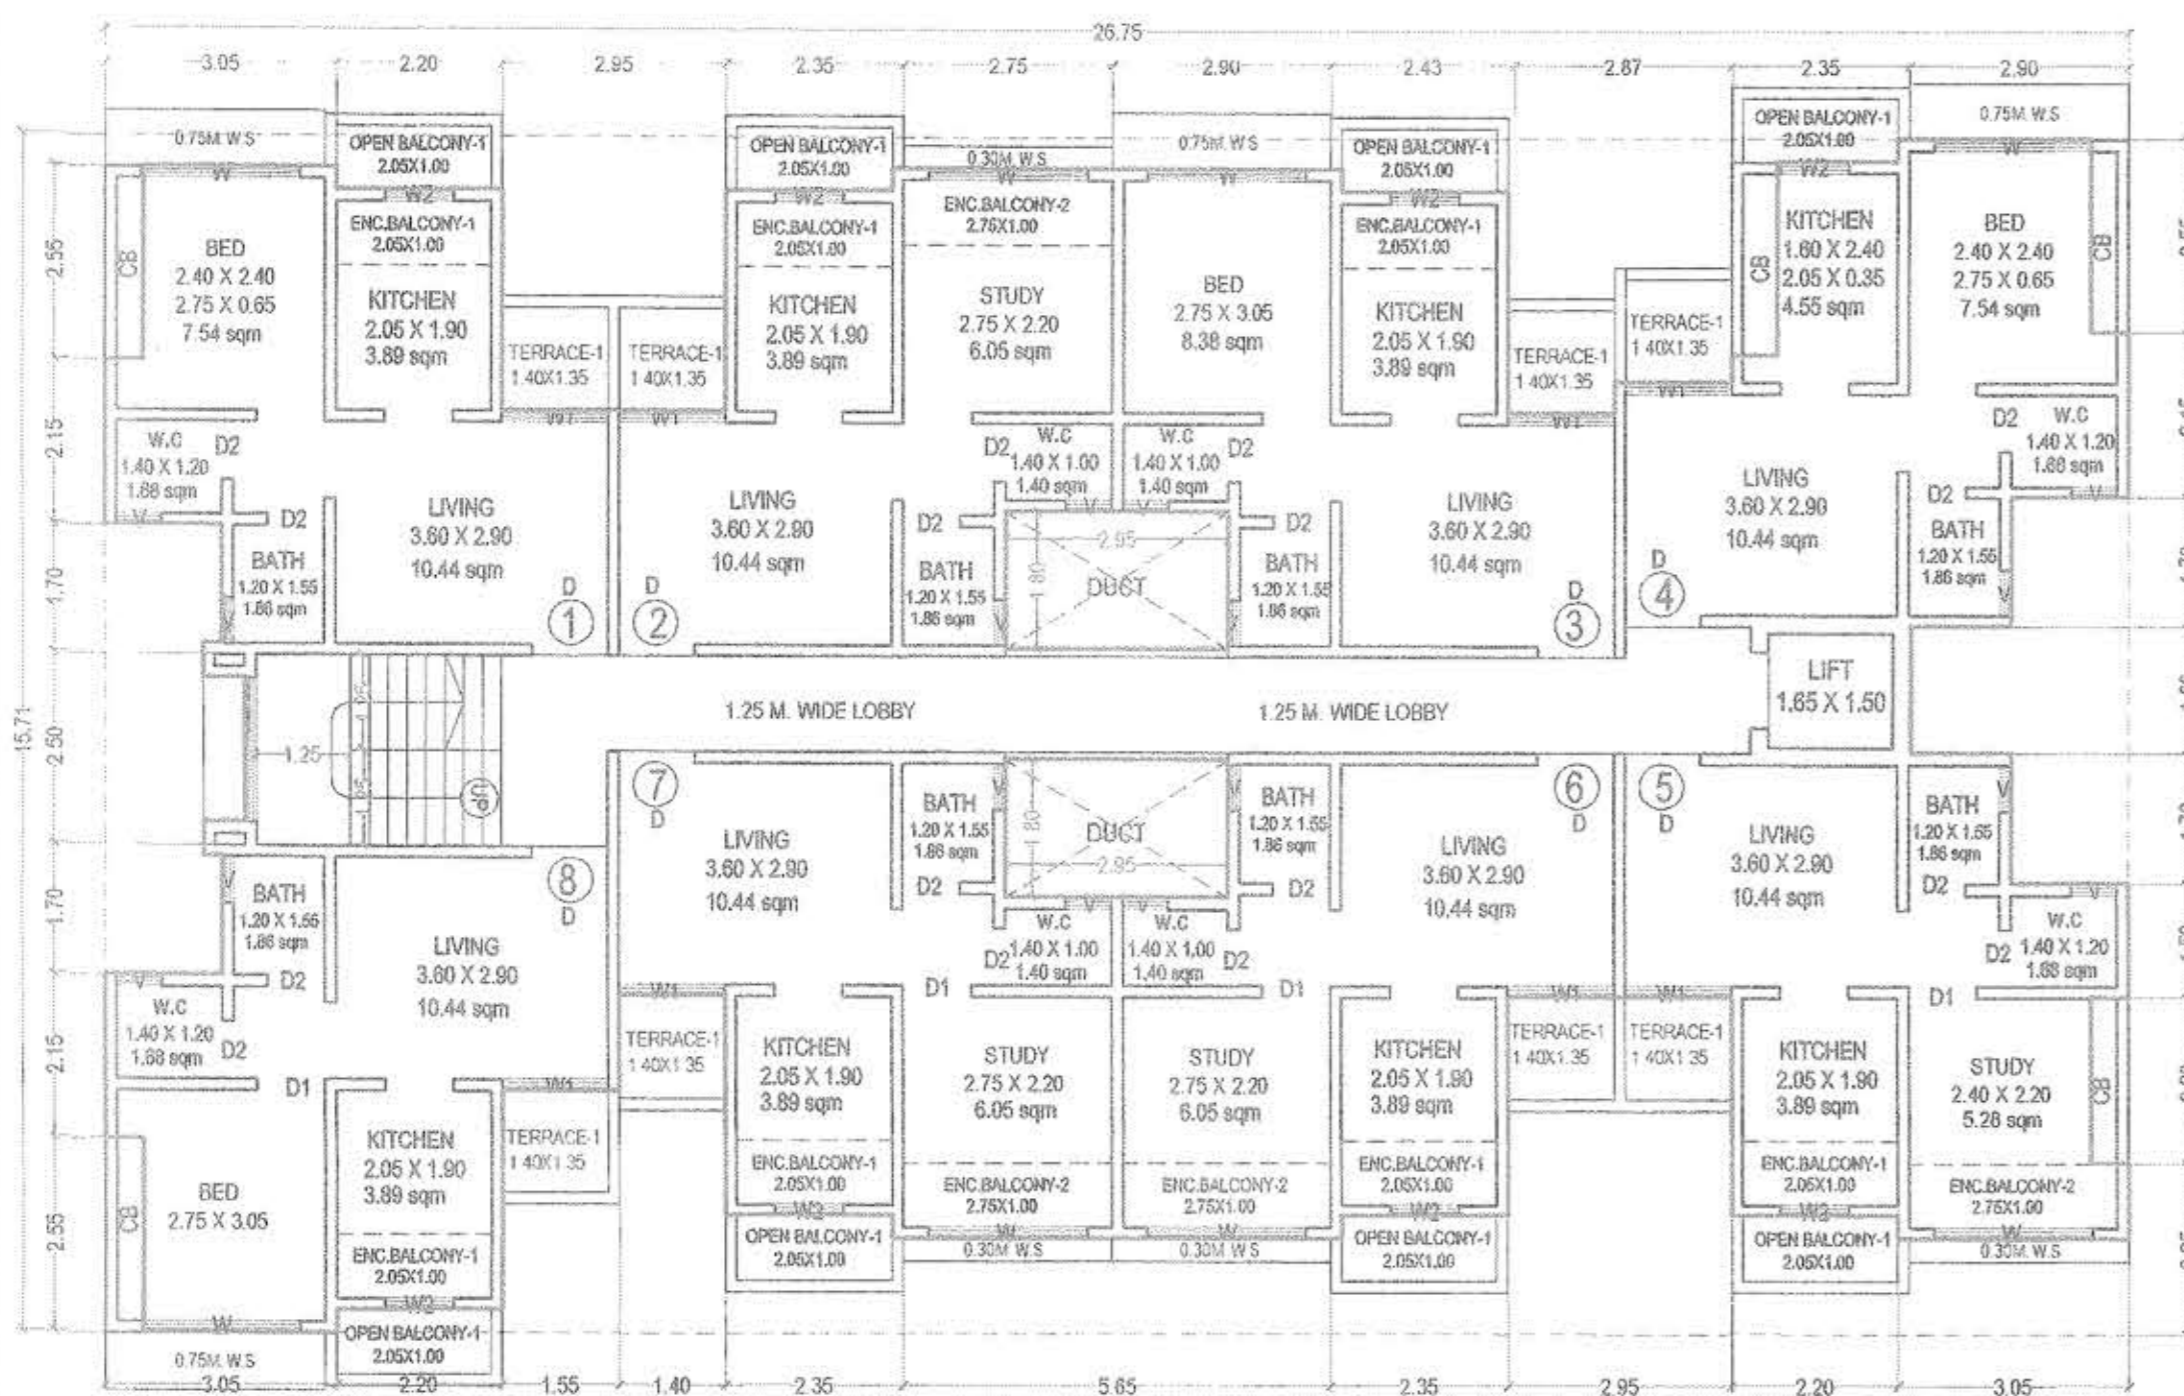


TYPICAL 2nd & 4th FLOOR
SCALE :-1 :100 (BUILDING NO.-2)

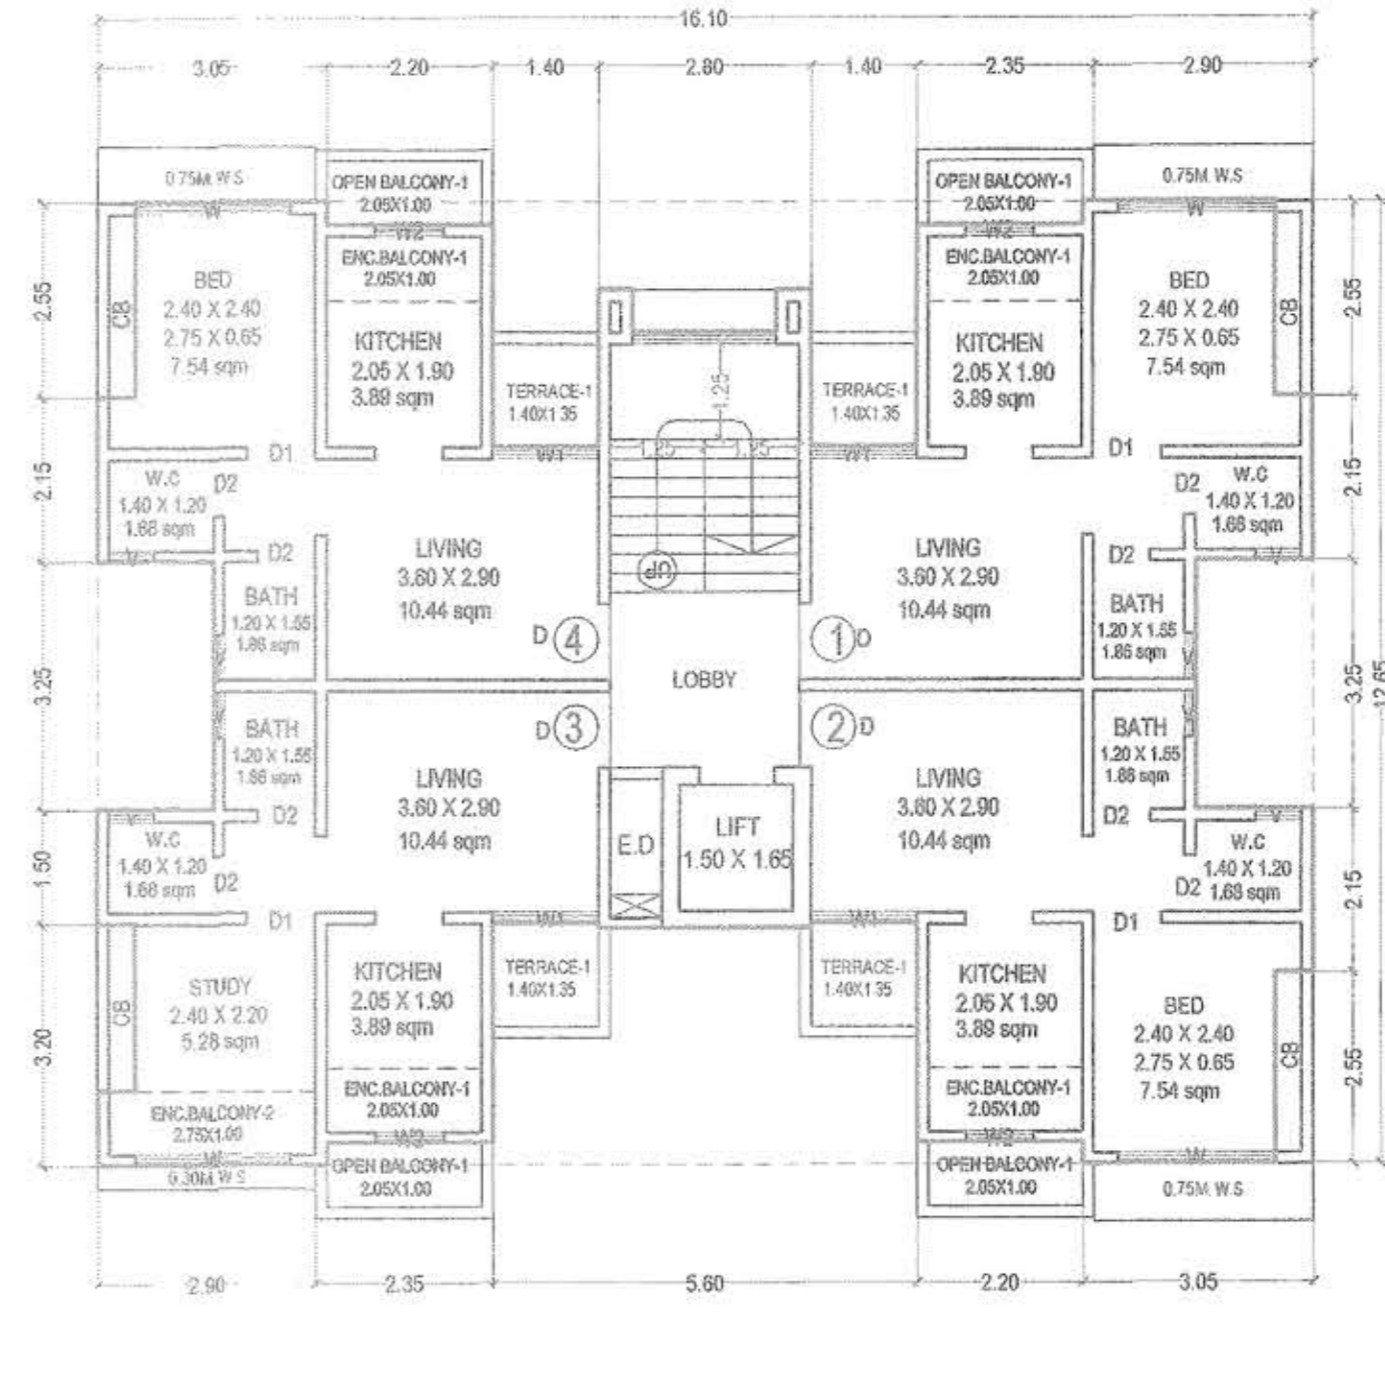

TYPICAL 2nd & 4th FLOOR
SCALE :-1 :100 (BUILDING NO.-4)

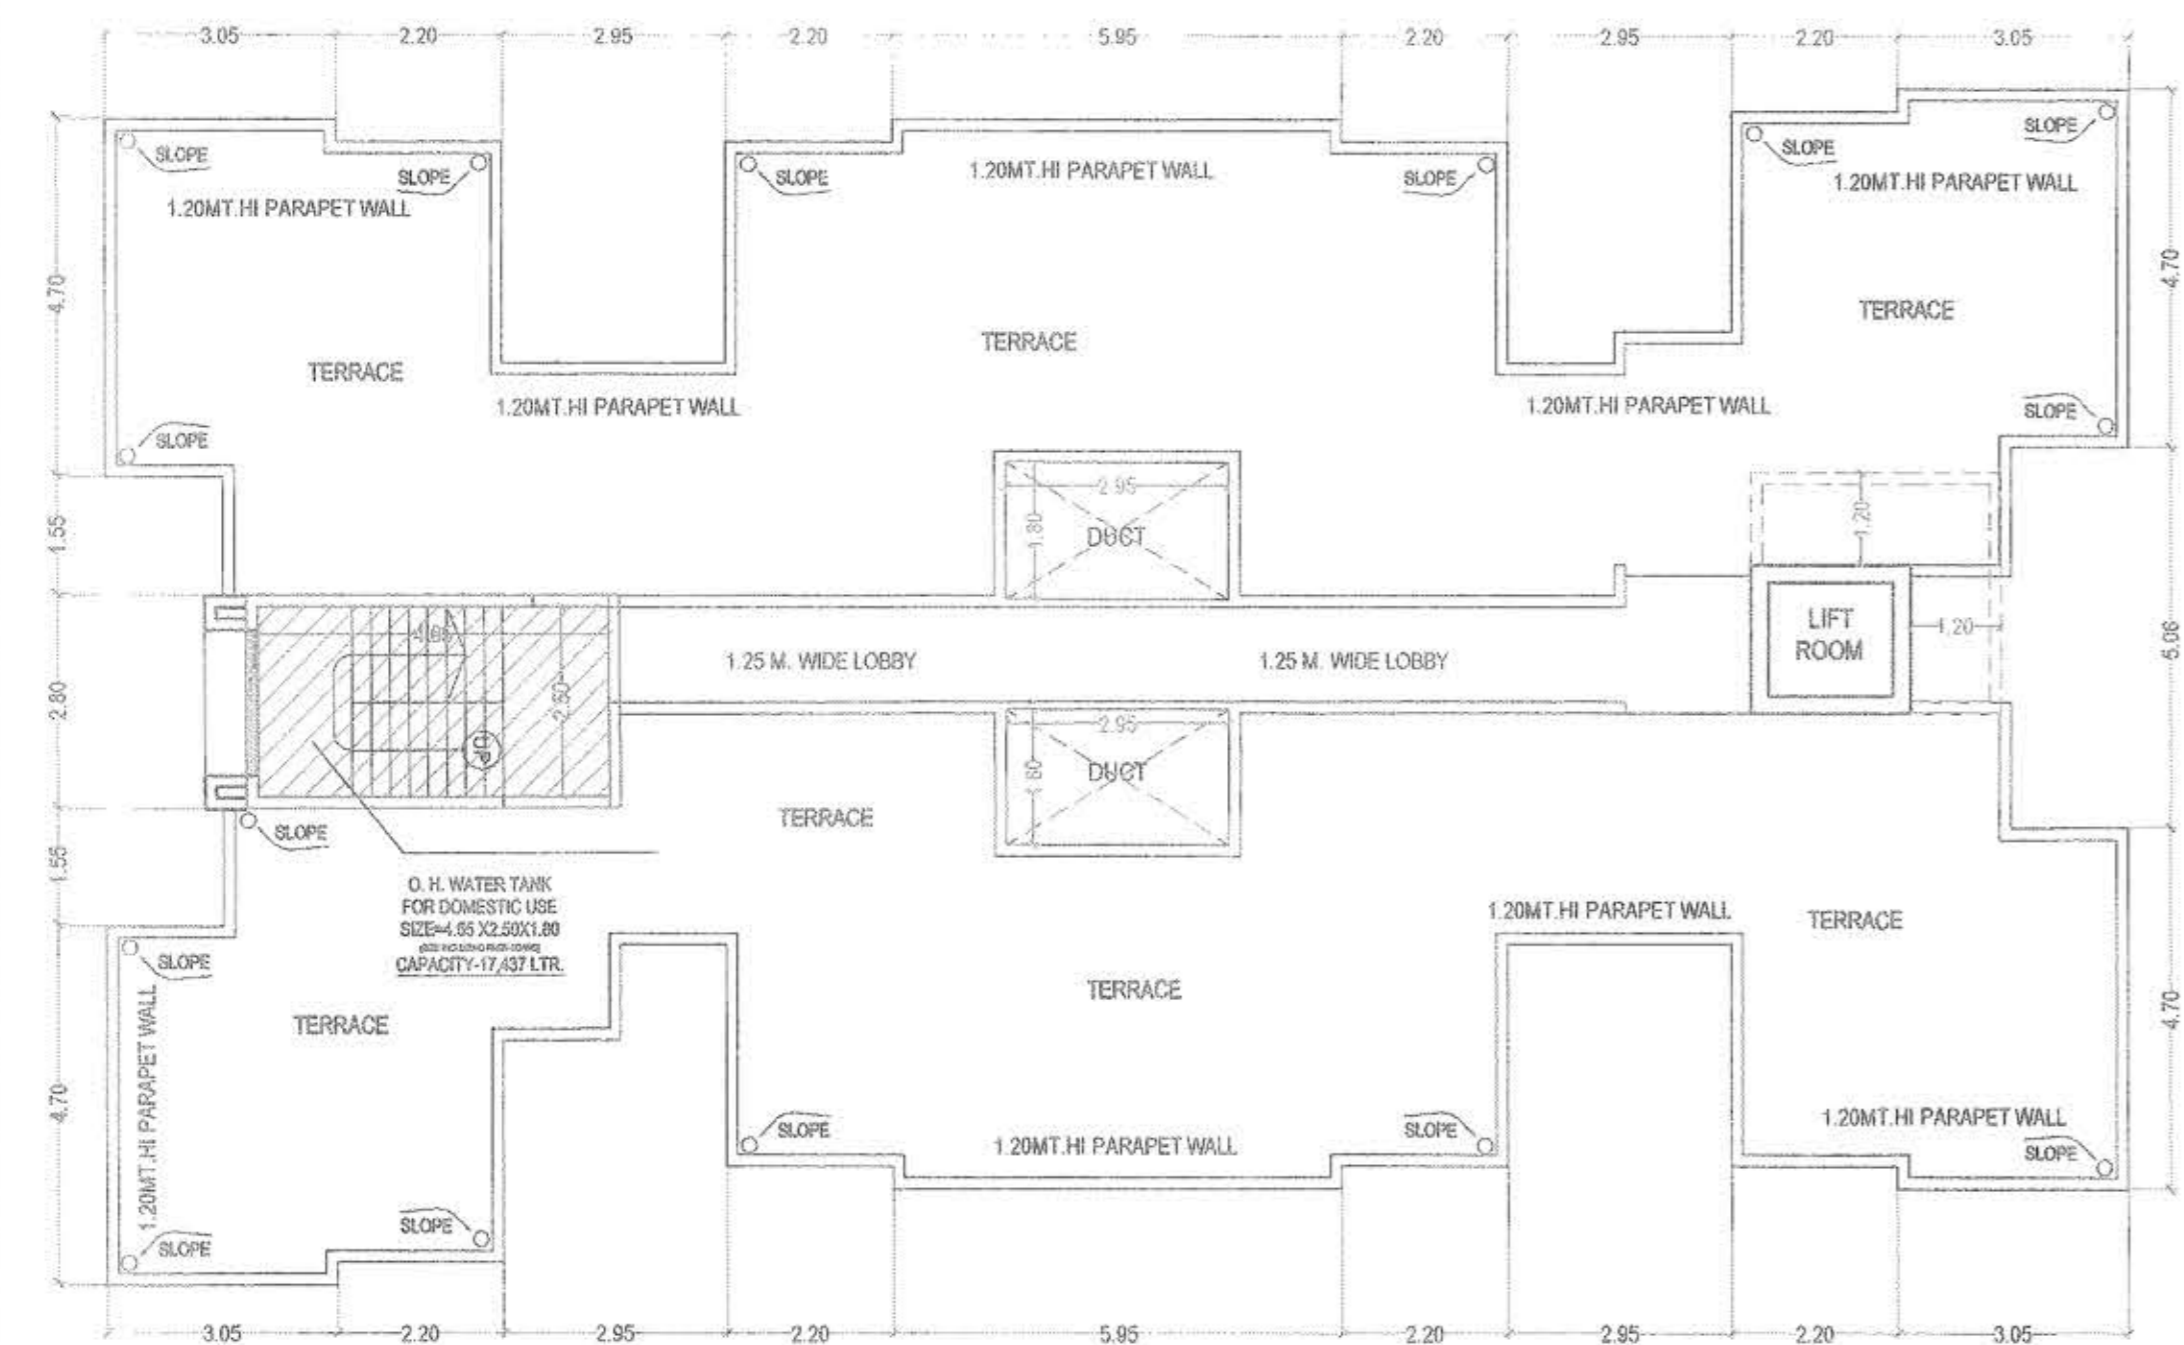

TERRACE FLOOR
SCALE :-1 :100 (BUILDING NO.-2)

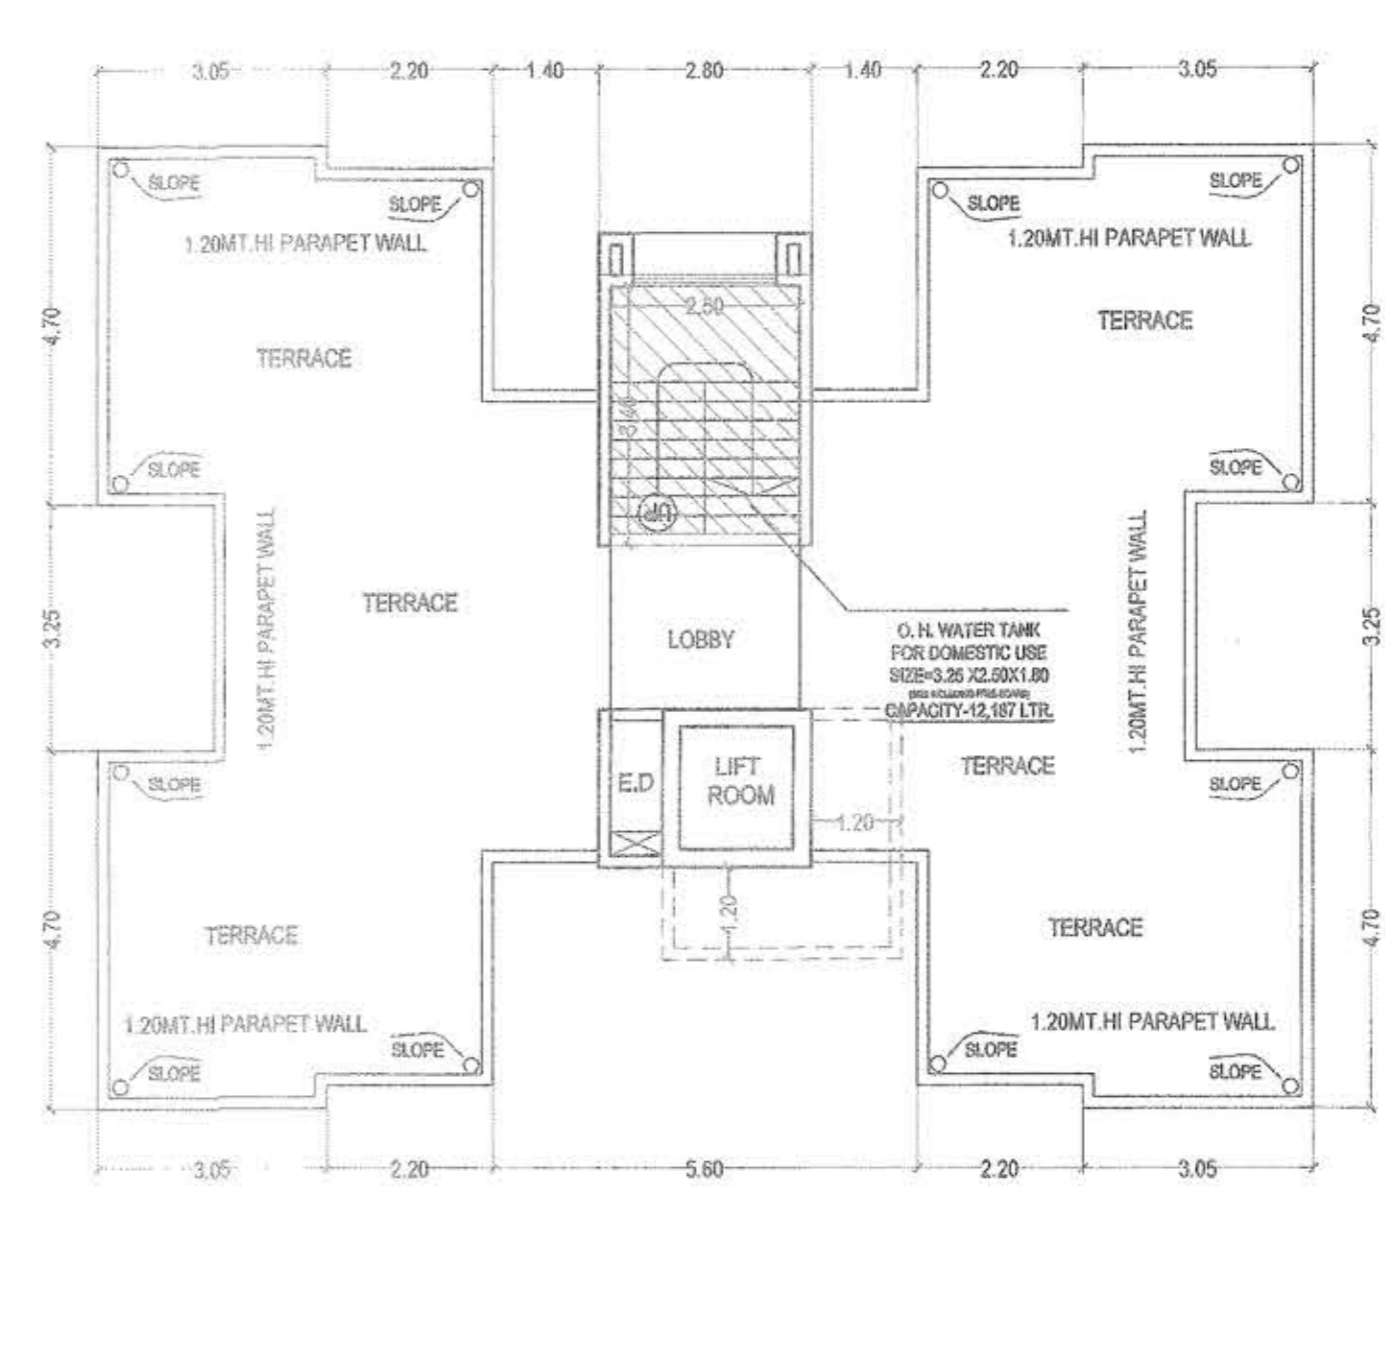

TERRACE FLOOR
SCALE :-1 :100 (BUILDING NO.-4)

DRAWING NO : **A** **03**
09

STAMP OF APPROVAL :
श्री. आर्किटेक्ट अशोक प्रभाकर कर्माकर
पंचमः १९९५ दि. २८-६-२०१८
महिल सर्व शक्ति अधिन राहुन लाल रंगणे
दुसरा केवळपुरा, ताल.पानवेल, जिल्हा.रायगड, महाराष्ट्र.
कार्यालयी नकाशे / सुधारित नकाशे मंत्रु



श्री. आर्किटेक्ट अशोक प्रभाकर कर्माकर
सहायक संवालयक
पंचमः महाराष्ट्र

CONTENT OF SHEET :
FLOOR PLAN & TERRACE FLOOR

DESCRIPTION OF PROJECT :
PROPOSED RESIDENTIAL & COMMERCIAL BUILDINGS ON
S.NO.1/9, 1/6/8, 1/1/7,
KOYANAWELE VILLAGE, TAL. PANEVEL
DIST:- RAIGAD

DATE : 24/09/2018
SCALE : AS SHOWN
DRAWN BY : ANKUSH
CHECKED BY : ADINATH PATKAR

ARCHITECT : **07**
ARCHITECTS AND PLANNERS
ADDRESS :
OFFICE : 7 & 8, SAI PRASAD CHS
PLOT NO- 192,
S. K. ROAD,
PANEVEL - 410206.

TELEPHONE :
TEL - 27457077
WEB :
www.o7architects.com

SIGN OF OWNER :
(Signature)

SIGN OF ARCHITECT :
(Signature)
AR ADINATH V. PATKAR - Reg. No. CA229740234
O7 ASSOCIATES