

**ELEVATION OF GATE**

NO.	DESCRIPTION	AREA (SQ. M)
1	...	...
2	...	...
**STAMP OF APPROVAL**

CA/2013/0413

ARCHITECT'S NAME & SIGNATURE

PROJECT :

DATE :

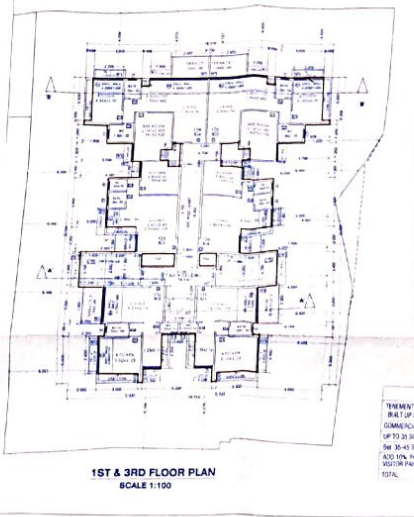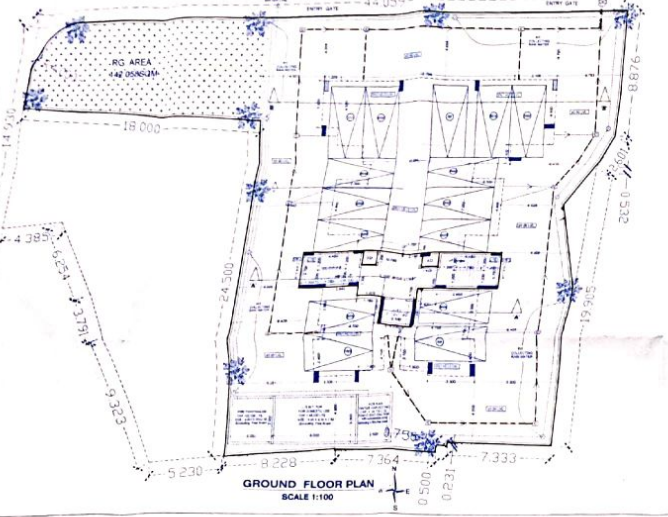

**PARKING STATEMENT**








TENEMENTS SIZE	AREA (SQ. M)	NO. OF VEHICLES
COMMERCIAL	...	...
RESIDENTIAL	...	...
TOTAL	...	...

**CONTENTS OF SHEET**

ARCHITECT'S NAME & SIGNATURE

PROJECT :

DATE :

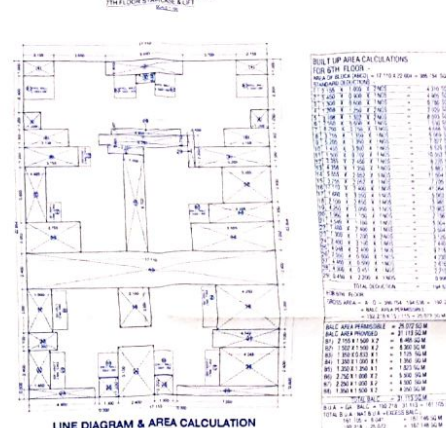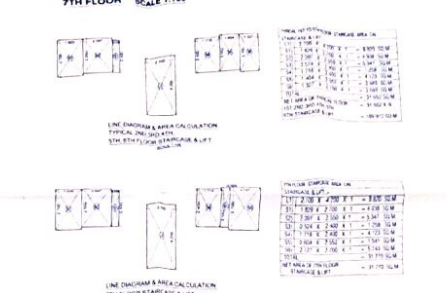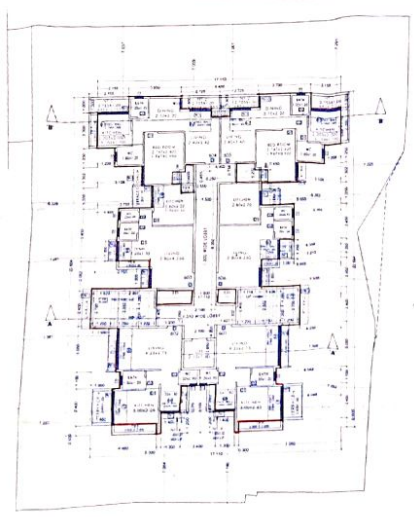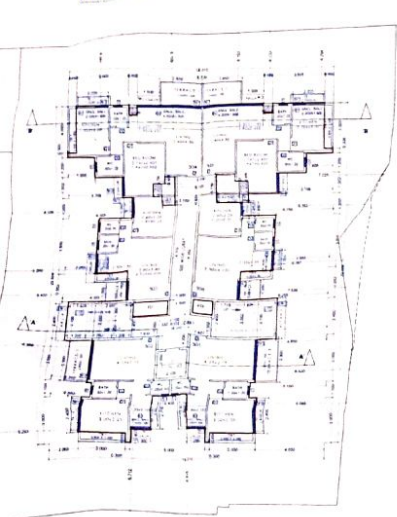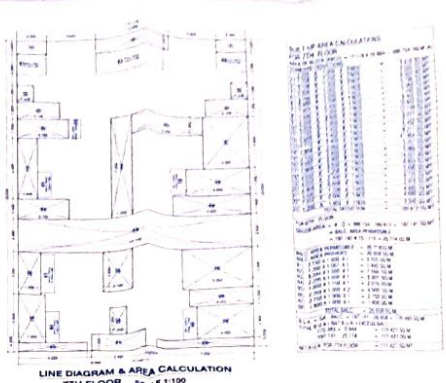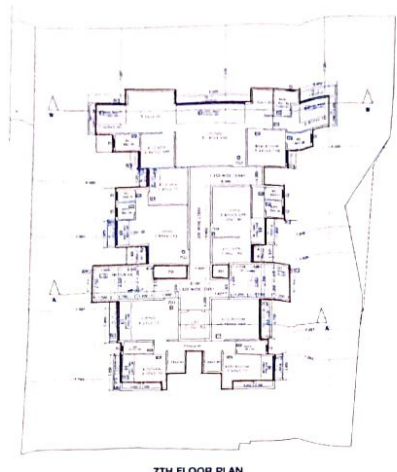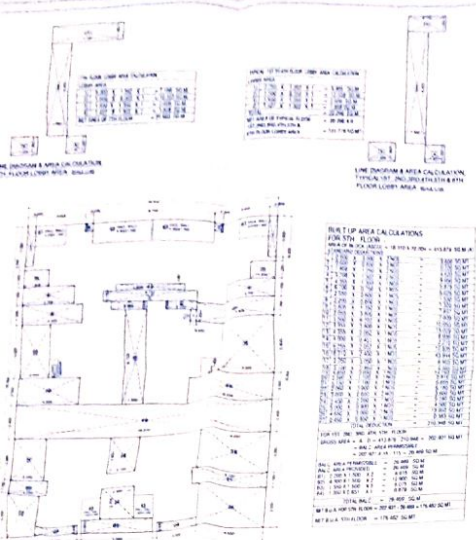

Sheet No. 0013

OWNER'S NAME & SIGNATURE: *[Signature]*

ARCHITECT'S NAME & SIGNATURE: *[Signature]*

PROJECT: SHRI DHARMA BALLU

DATE: 01-10-2018


SCALE: 1:100

EDGES: 1:100


PLANS: 1:100

SECTION: 1:100


DATE: 01-10-2018

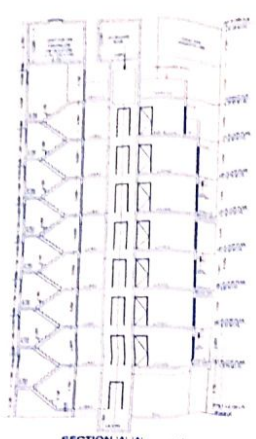


SECTION A-A SCALE 1:100

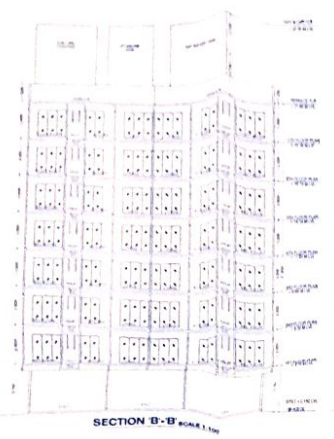

SECTION B-B SCALE 1:100

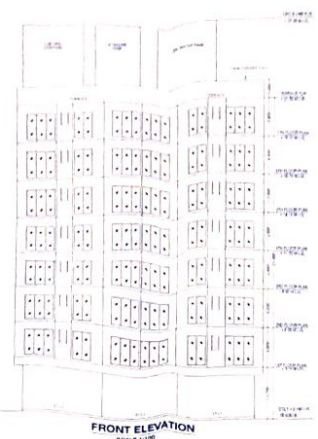


FRONT ELEVATION SCALE 1:100

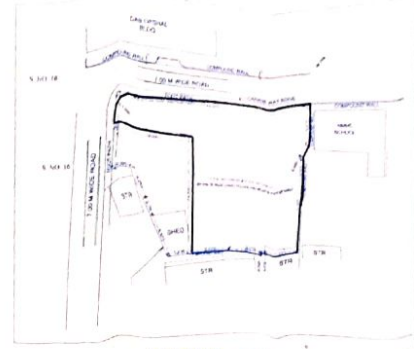


LAYOUT PLAN SCALE 1:1200

STAMP OF ARCHITECT  
 SHEET NO. 0003

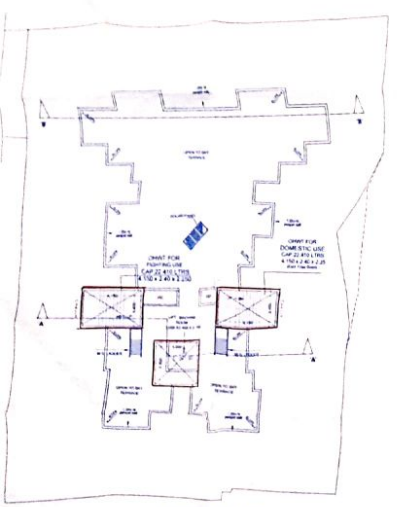


TERRACE FLOOR PLAN SCALE 1:100

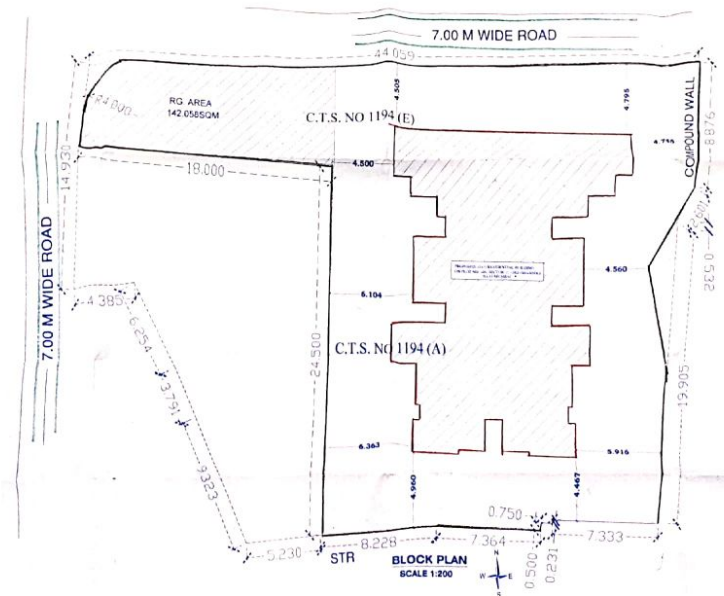

BLOCK PLAN SCALE 1:200



TYPICAL SECTION F.B. SCALE 1:100

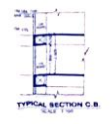

TYPICAL SECTION C.B. SCALE 1:100



SECTION OF STACK PARKING SCALE 1:100 SECTION C-C

CONTENTS OF SHEET  
 SECTION A - SECTION B - SECTION C  
 TYPICAL SECTION F.B. TYPICAL SECTION C.B. SECTION OF STACK PARKING  
 ARCHITECT'S NAME & SIGNATURE  
 CA/2013/55413  
 OWNER'S NAME & SIGNATURE  
 PROJECT  
 PROPOSED 04-15 RESIDENTIAL BUILDING CTS NO 1194 (A) & (E) WITH IN A SECTION IN NEAR ROAD, PALM BEACH, PALM BEACH DISTRICT, KARNATAKA  
 DRAWN BY: MANISHA  
 CHECKED BY: SANGEETHA  
 DATE: 05.10.2019  
 ARCHITECT  
 EDGE ARCHITECTS  
 SUKRA BEACH STUDIO  
 PLOT NO. 10/2/3/4  
 PALM BEACH ROAD  
 KARNATAKA  
 SHRI DHARMA BAKULI PATIL