



Y.P.A. 11/11/17
 Sr Planner/Asso Planner(BP)
 CIDCO of Maharashtra Ltd.
 Raigad Bhavan, 4th Floor,
 Plot No. 4, Sector-11,
 CBD Belapur, Navi Mumbai.
BUILDING: A (BUILDING)

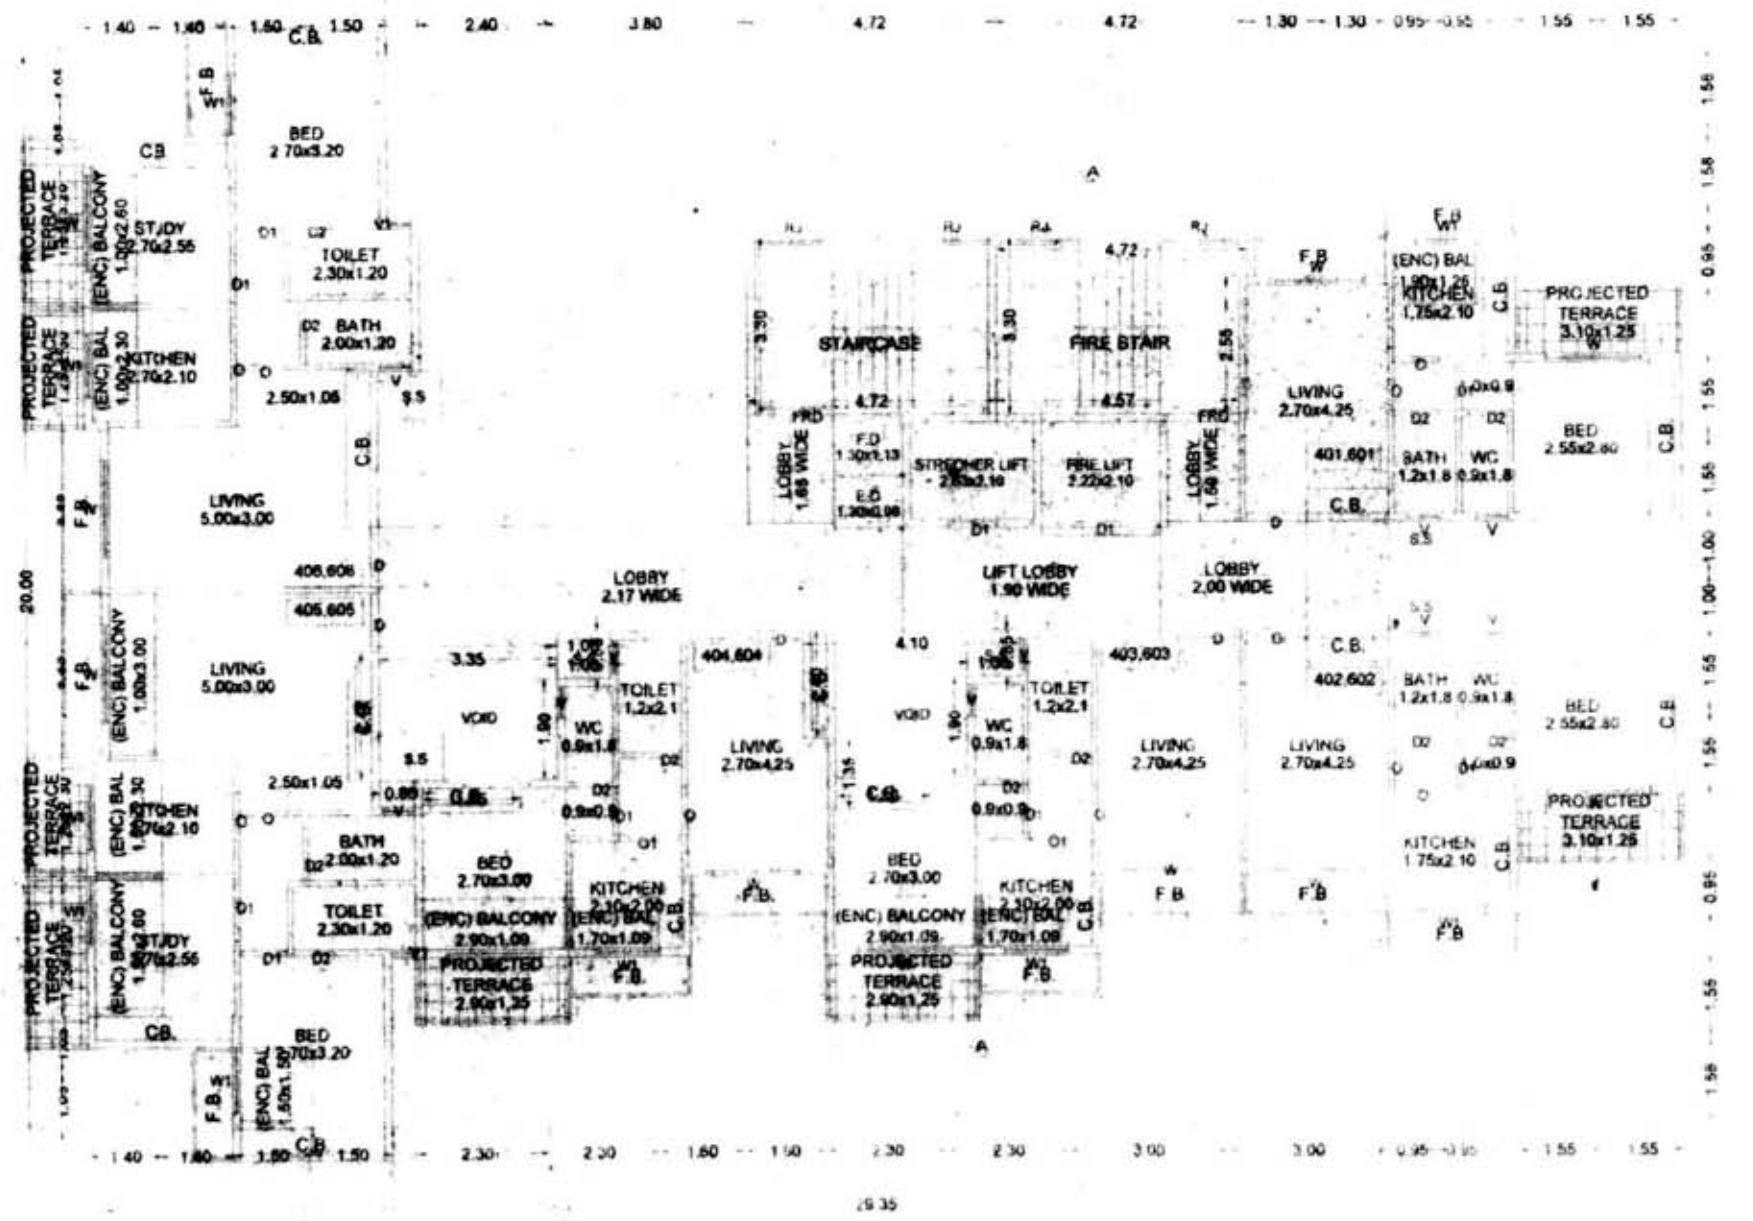

TYPICAL - 4, 6 FLOOR PLAN
 EIGHTH FLOOR PLAN

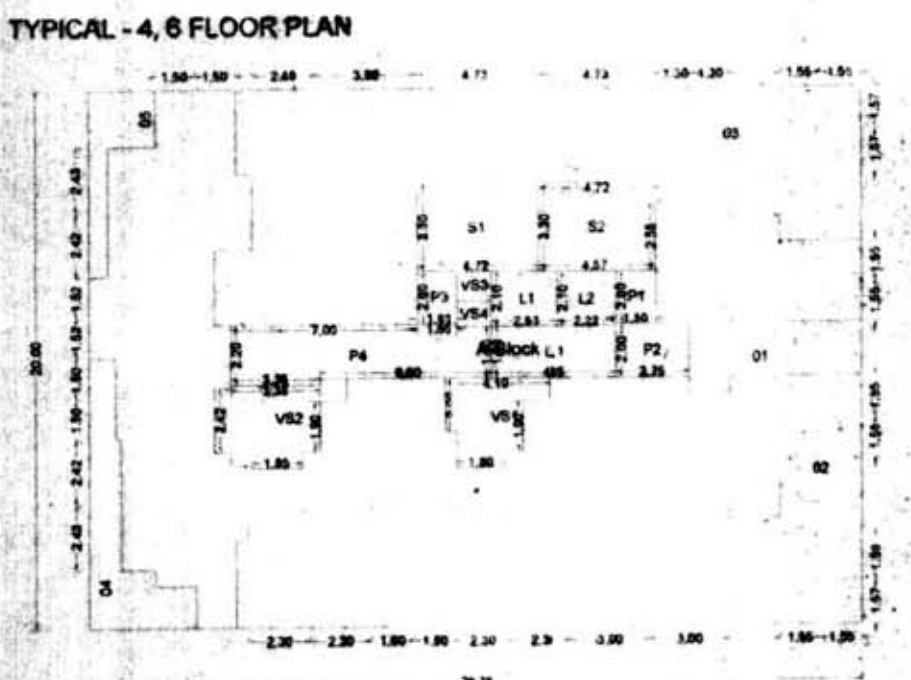


POLYGON	SIZE	AREA
Admin	20.00 X 29.35	587.00
G1	...	8.85
G2	...	14.86
G3	...	137.66
G4	...	131.99
G5	...	16.32
G6	...	8.85
L1	2.10 X 2.85	5.97
L2	2.10 X 2.22	4.67
V1	...	12.24
V2	1.13 X 1.30	1.47
V3	0.88 X 1.30	1.15
V4	...	10.01
P1	1.80 X 2.00	3.60
P2	2.00 X 2.75	5.50
P3	1.85 X 2.00	3.70
P4	...	20.33
LL1	1.90 X 4.88	9.27
S1	3.30 X 4.72	15.58
S2	...	15.21
Total	...	170.21

NINTH FLOOR PLAN




POLYGON	SIZE	AREA
Admin	20.00 X 29.35	587.00
G1	...	8.85
G2	...	14.86
G3	...	137.66
G4	...	131.99
G5	...	16.32
G6	...	8.85
L1	2.10 X 2.85	5.97
L2	2.10 X 2.22	4.67
V1	...	12.24
V2	1.13 X 1.30	1.47
V3	0.88 X 1.30	1.15
V4	...	10.01
P1	1.80 X 2.00	3.60
P2	2.00 X 2.75	5.50
P3	1.85 X 2.00	3.70
P4	...	20.33
LL1	1.90 X 4.88	9.27
S1	3.30 X 4.72	15.58
S2	...	15.21
Total	...	195.82


NINTH FLOOR PLAN
 TENTH FLOOR PLAN

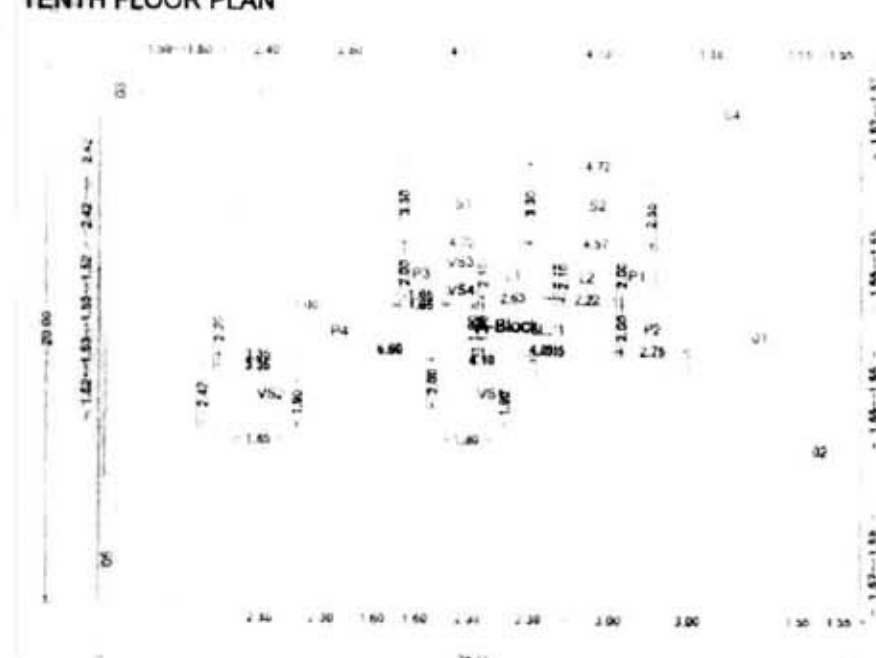

POLYGON	SIZE	AREA
Admin	20.00 X 29.35	587.00
G1	...	14.86
G2	...	132.42
G3	1.91 X 2.10	3.97
G4	...	136.17
G5	...	3.87
L1	2.10 X 2.85	5.97
L2	2.10 X 2.22	4.67
V1	...	10.01
V2	...	12.24
V3	...	1.47
V4	1.13 X 1.30	1.47
V5	...	3.60
P1	1.80 X 2.00	3.60
P2	2.00 X 2.75	5.50
P3	1.85 X 2.00	3.70
P4	...	20.33
LL1	1.90 X 4.88	9.27
S1	3.30 X 4.72	15.58
S2	...	15.21
Total	...	104.19

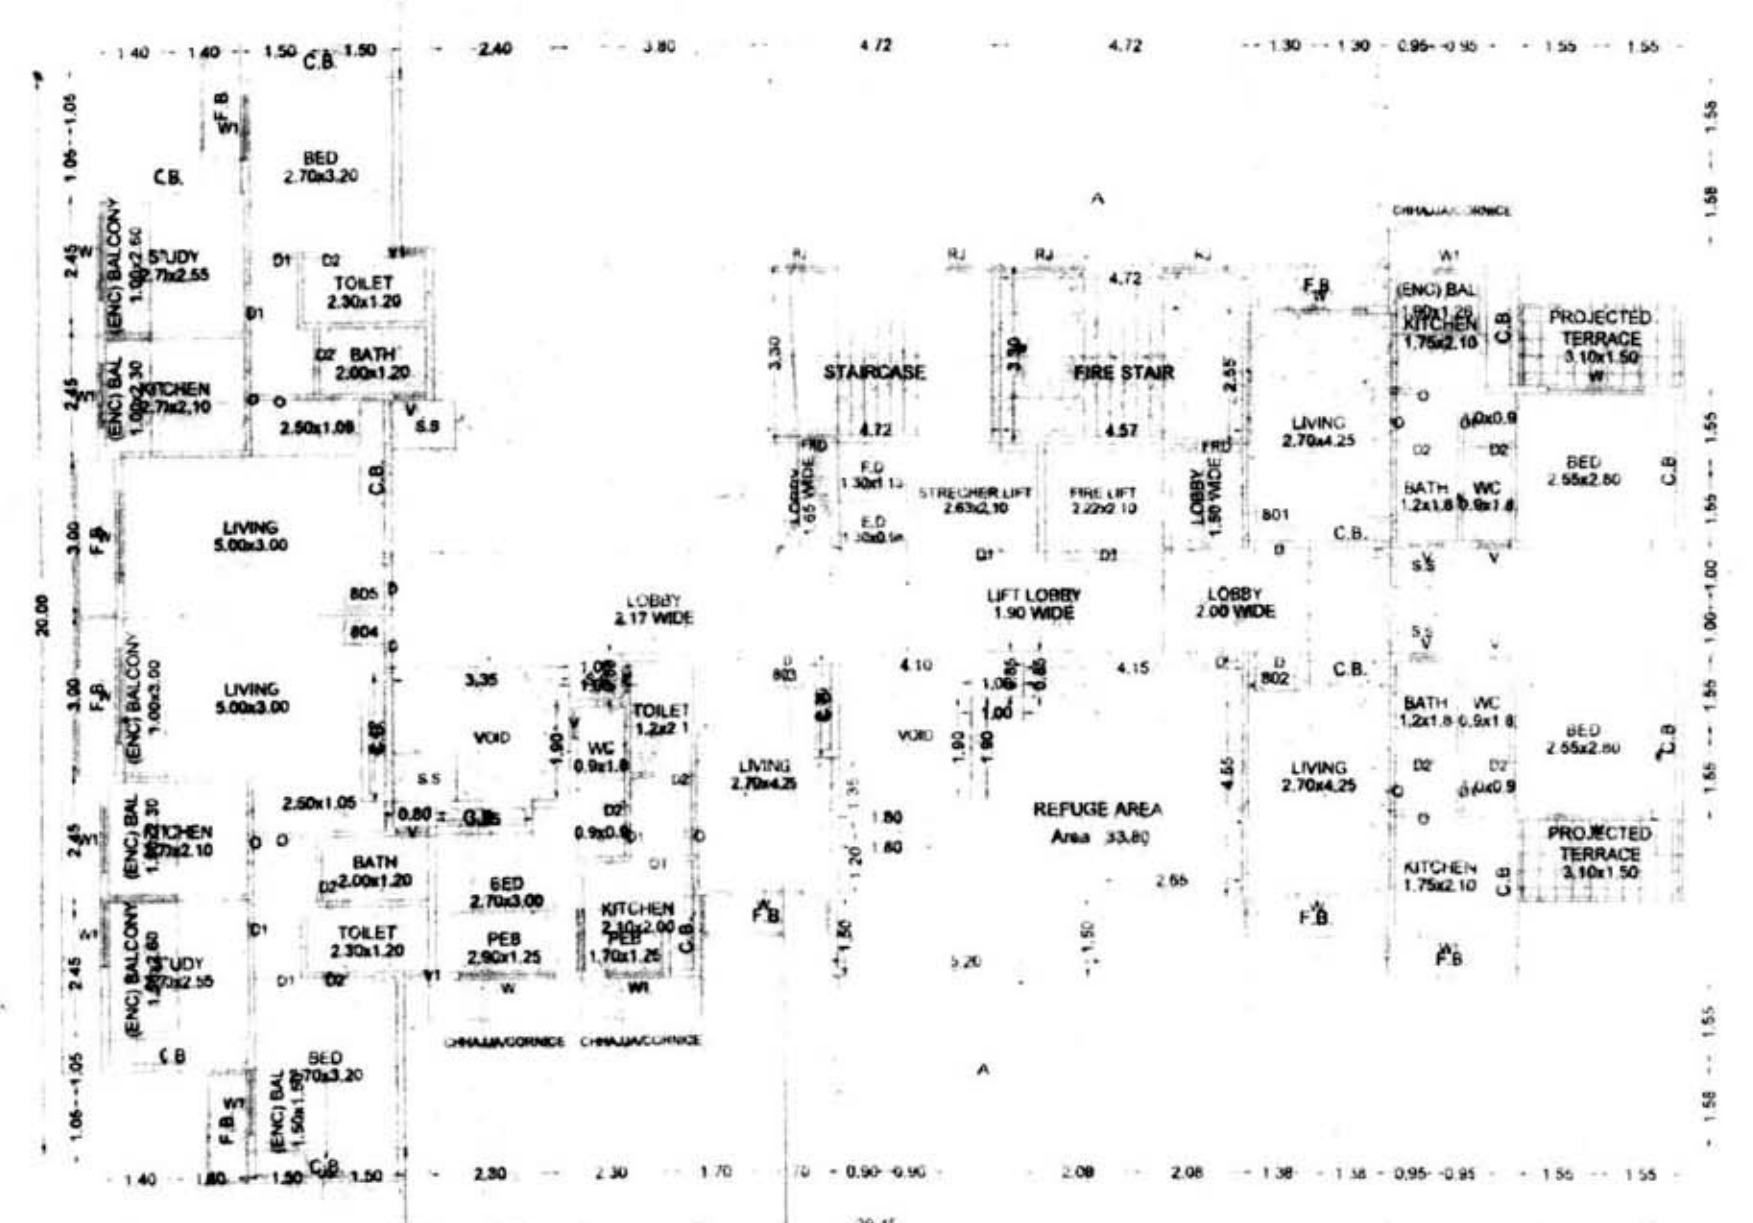

EIGHTH FLOOR PLAN

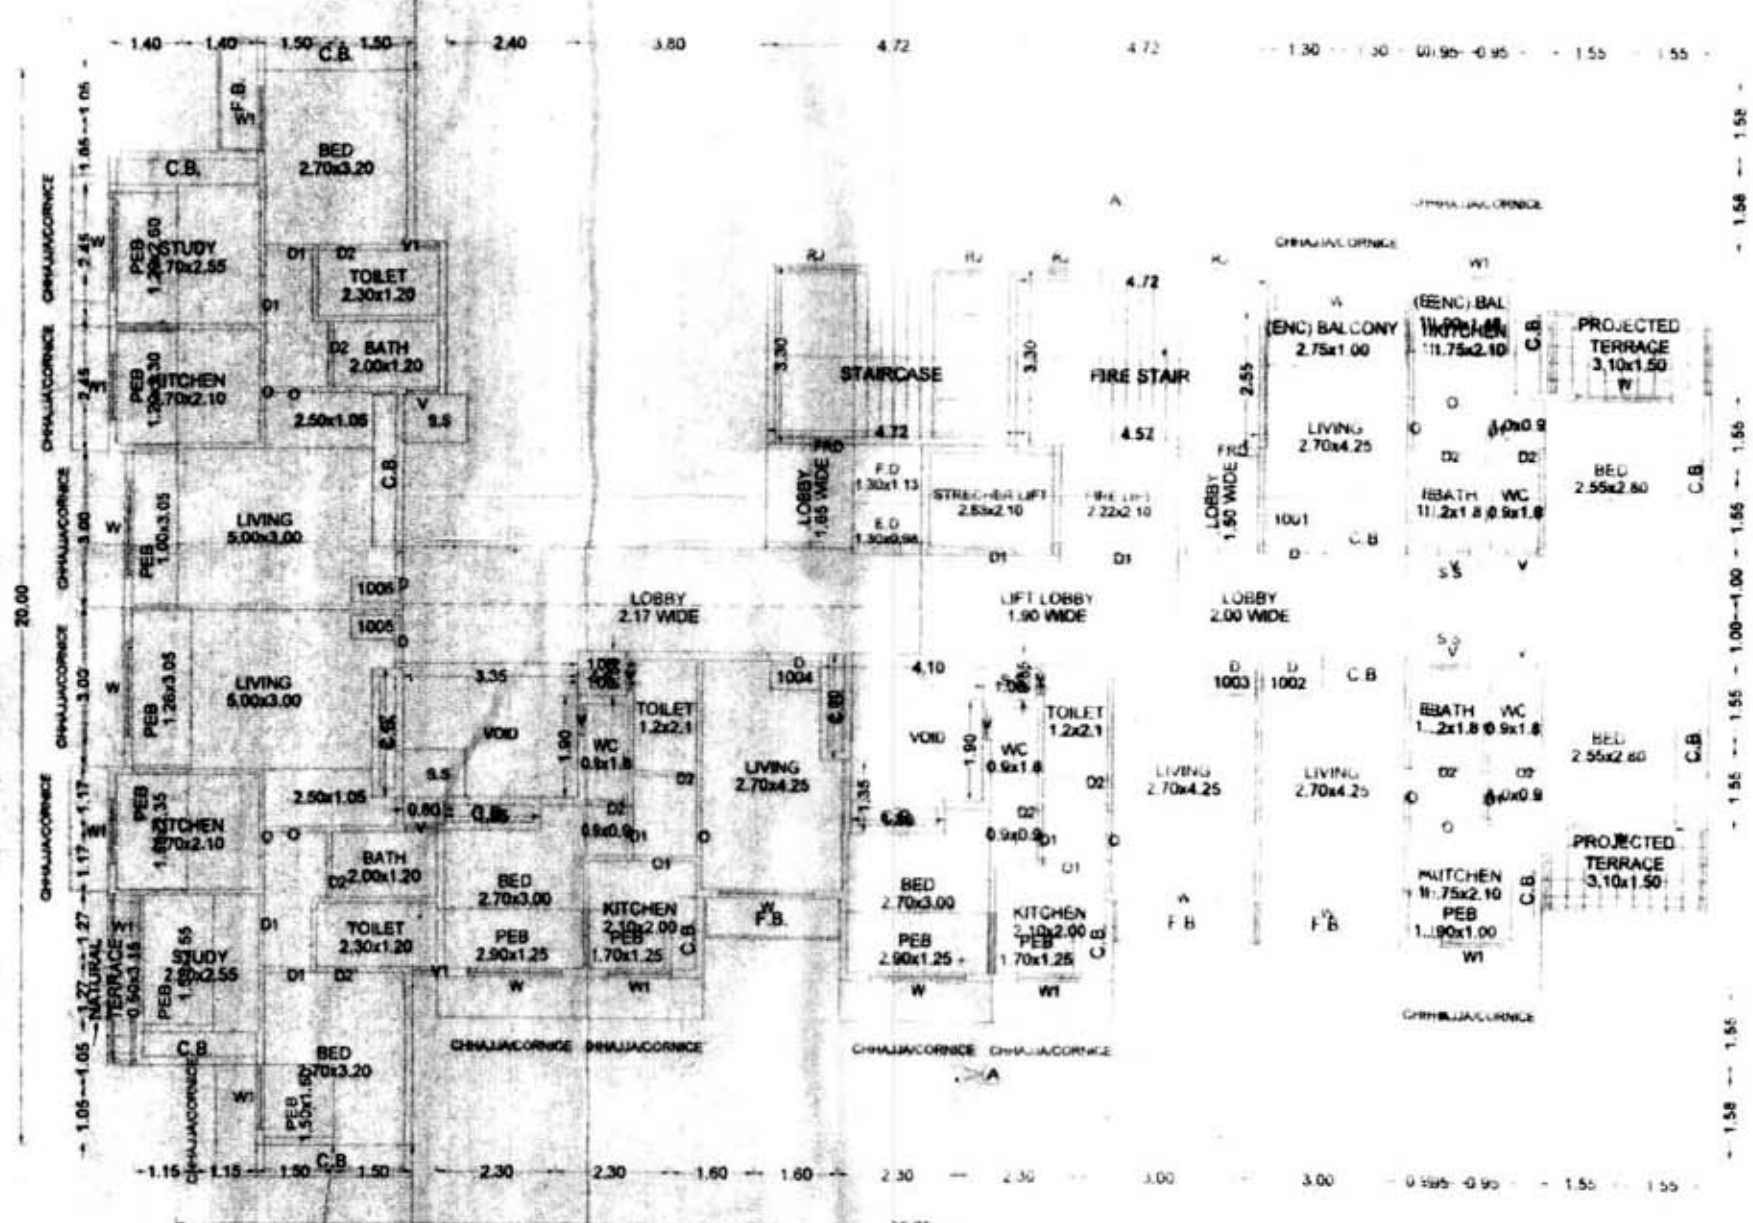

TENTH FLOOR PLAN

OWNER'S NAME
 M/S SHREE LIFESPACES REALTY THROUGH ITS PARTNERS MRLASHWANI VASHIRAM PATEL AND OTHERS FOR SHREE LIFESPACES REALTY
 PROJECT INFORMATION
 PLOT NO. 17
 SECTOR NO. 11

PROJECT TYPE
 CONSULTANT NAME
For. ATUL PATEL ARCHITECTS ATUL PATEL ARCHITECTS
 ATUL PATEL - Reg. No. CA/2003/2000 No. SCALE: DRAWN BY CHECKED BY