



STAMP WITH DATE OF APPROVAL DRAWING

PINEL BUNGALOW COOPERATION
 32/15, Plot No. 11/1, Sector 4, Ghatkopar (E), Dist. Mumbai.
 Approved by the Government of Maharashtra, Mumbai.

APPROVED BY: [Stamp]
DATE: [Stamp]

PROJECT ENGINEER: [Stamp]

ITEM NO.	DESCRIPTION	UNIT	QTY	MATERIALS REQUIRED				TOTAL
				BRICKS	CEMENT	ROOFING	GLASS	
1	WALLS	M ²	15000	15000	15000	15000	15000	
2	FLOORS	M ²	25000	25000	25000	25000	25000	
3	ROOFS	M ²	10000	10000	10000	10000	10000	
4	GLASS	M ²	5000	5000	5000	5000	5000	
5	PAINT	M ²	30000	30000	30000	30000	30000	
6	IRON RODS	M ³	10000	10000	10000	10000	10000	
7	CEMENT	M ³	15000	15000	15000	15000	15000	
8	BRICKS	M ³	20000	20000	20000	20000	20000	
9	ROOFING	M ²	10000	10000	10000	10000	10000	
10	GLASS	M ²	5000	5000	5000	5000	5000	
11	PAINT	M ²	30000	30000	30000	30000	30000	
12	IRON RODS	M ³	10000	10000	10000	10000	10000	
13	CEMENT	M ³	15000	15000	15000	15000	15000	
14	BRICKS	M ³	20000	20000	20000	20000	20000	
15	ROOFING	M ²	10000	10000	10000	10000	10000	
16	GLASS	M ²	5000	5000	5000	5000	5000	
17	PAINT	M ²	30000	30000	30000	30000	30000	
18	IRON RODS	M ³	10000	10000	10000	10000	10000	
19	CEMENT	M ³	15000	15000	15000	15000	15000	
20	BRICKS	M ³	20000	20000	20000	20000	20000	

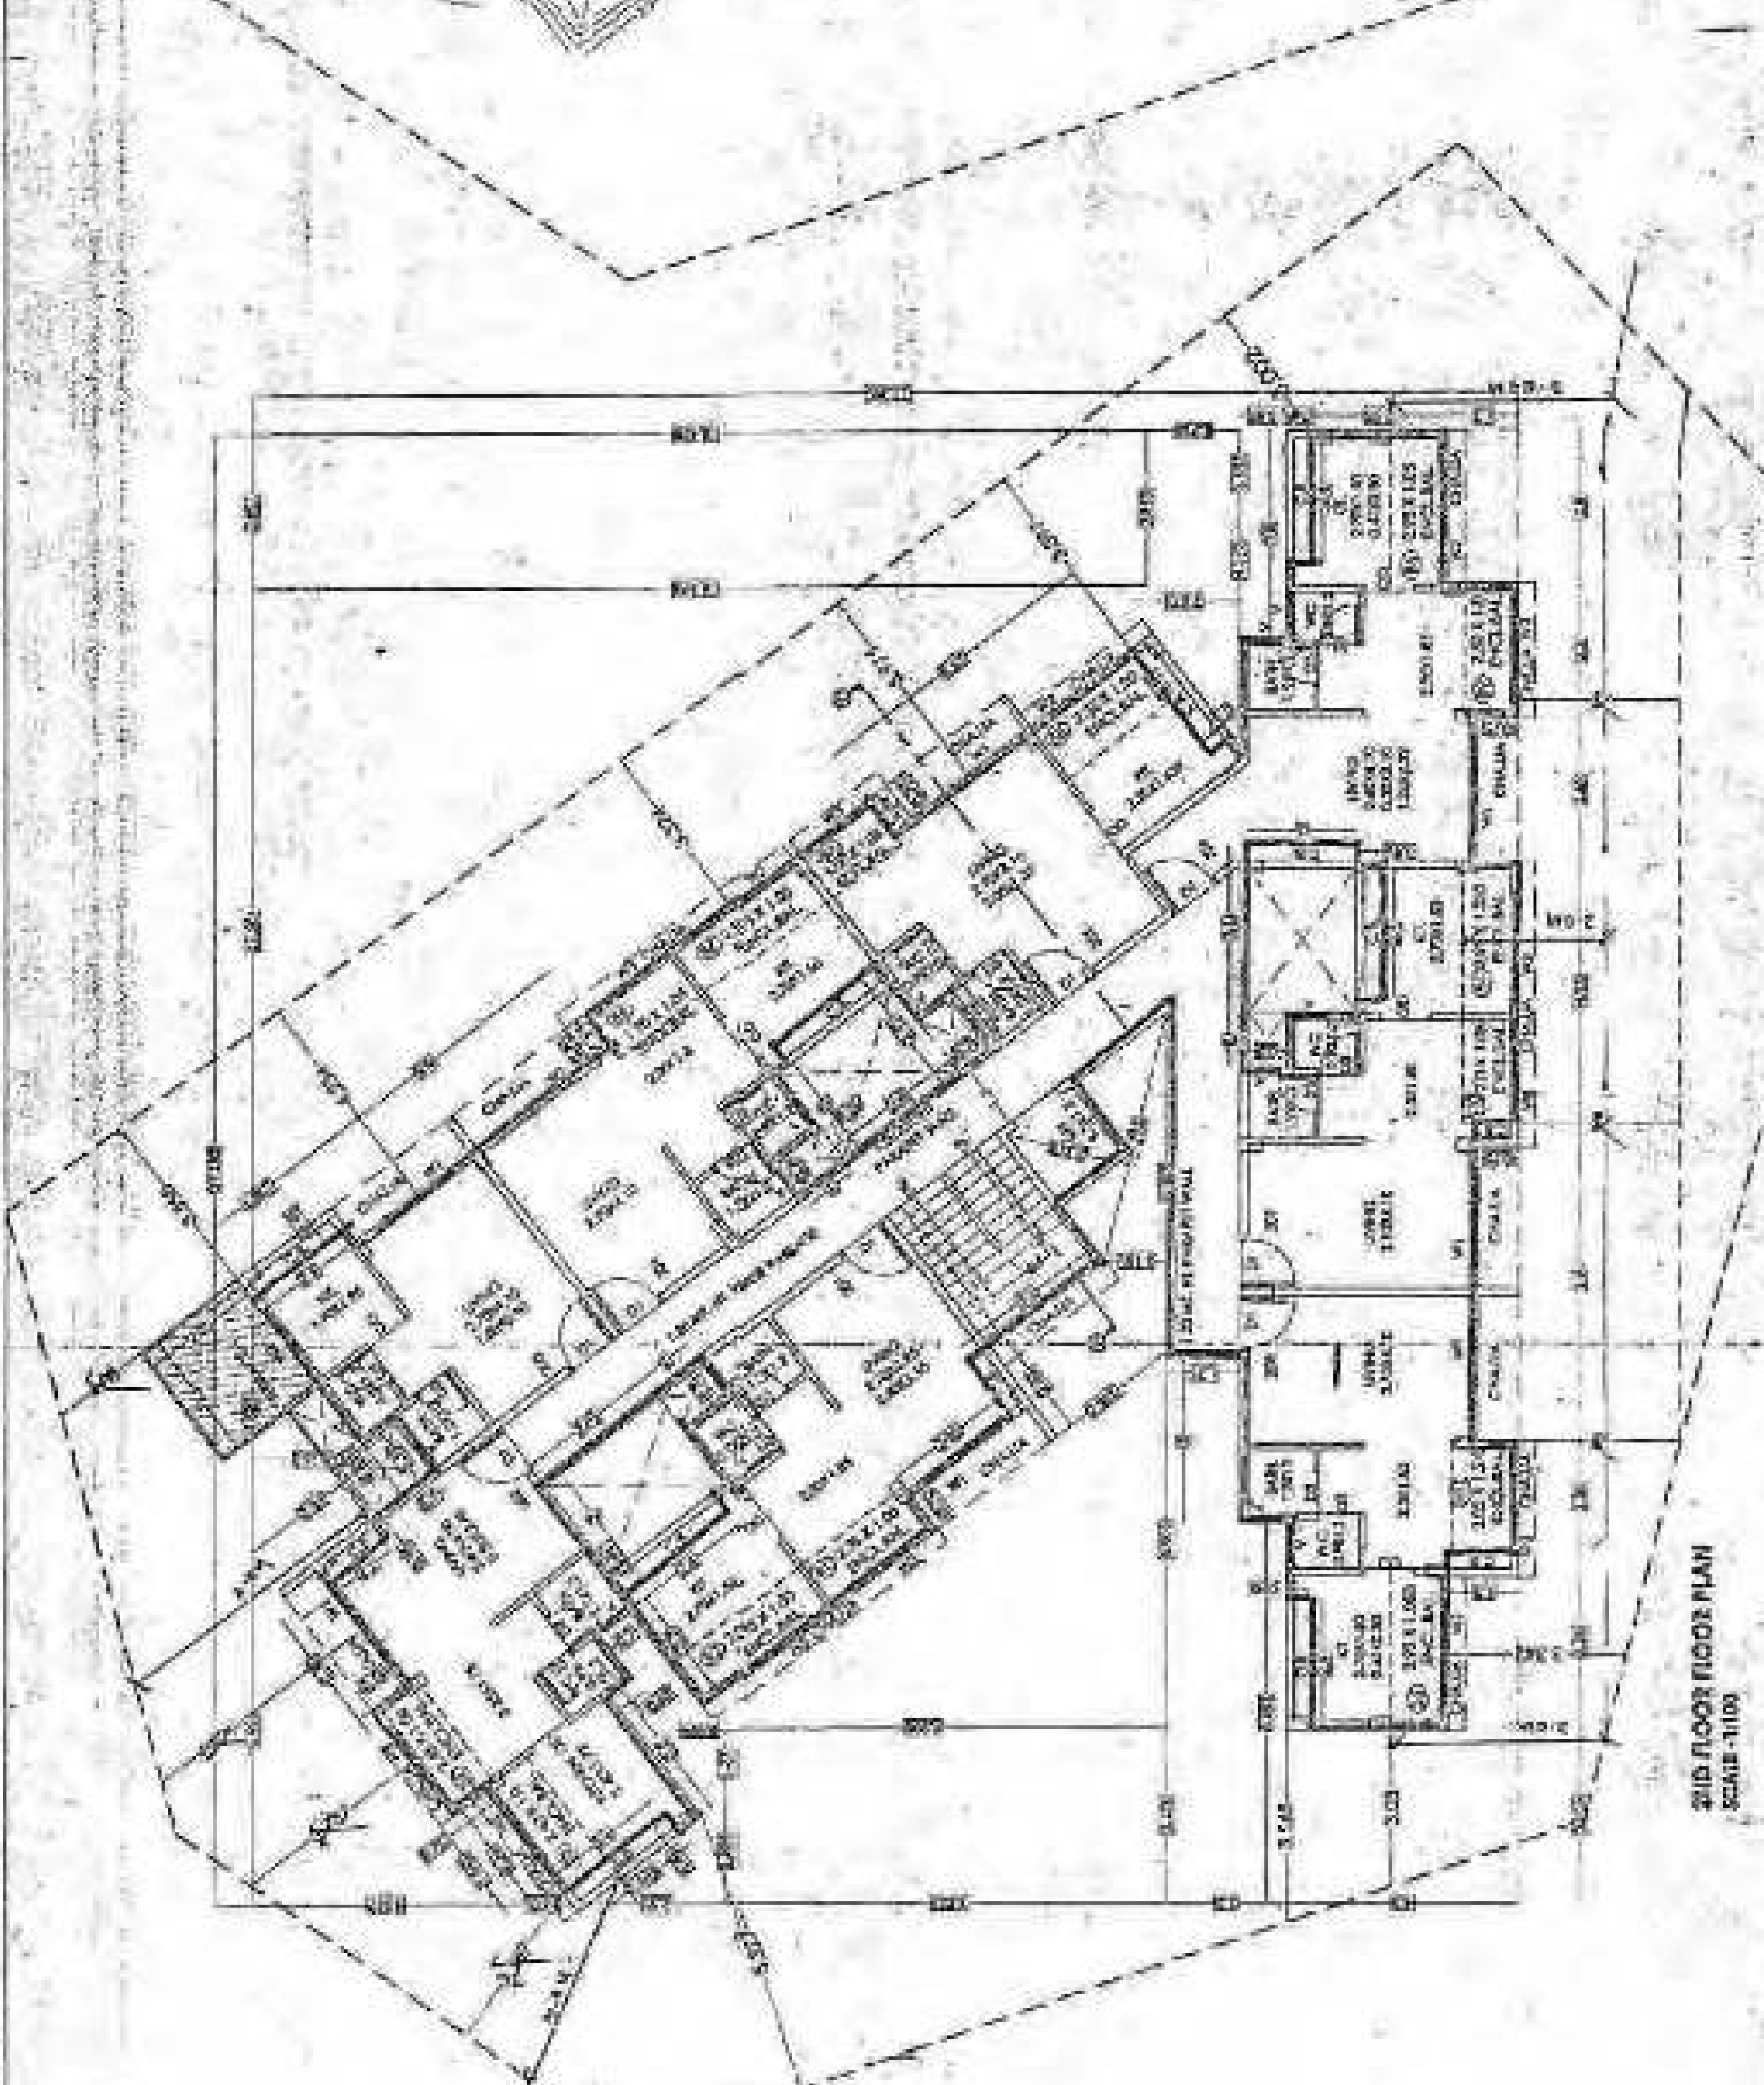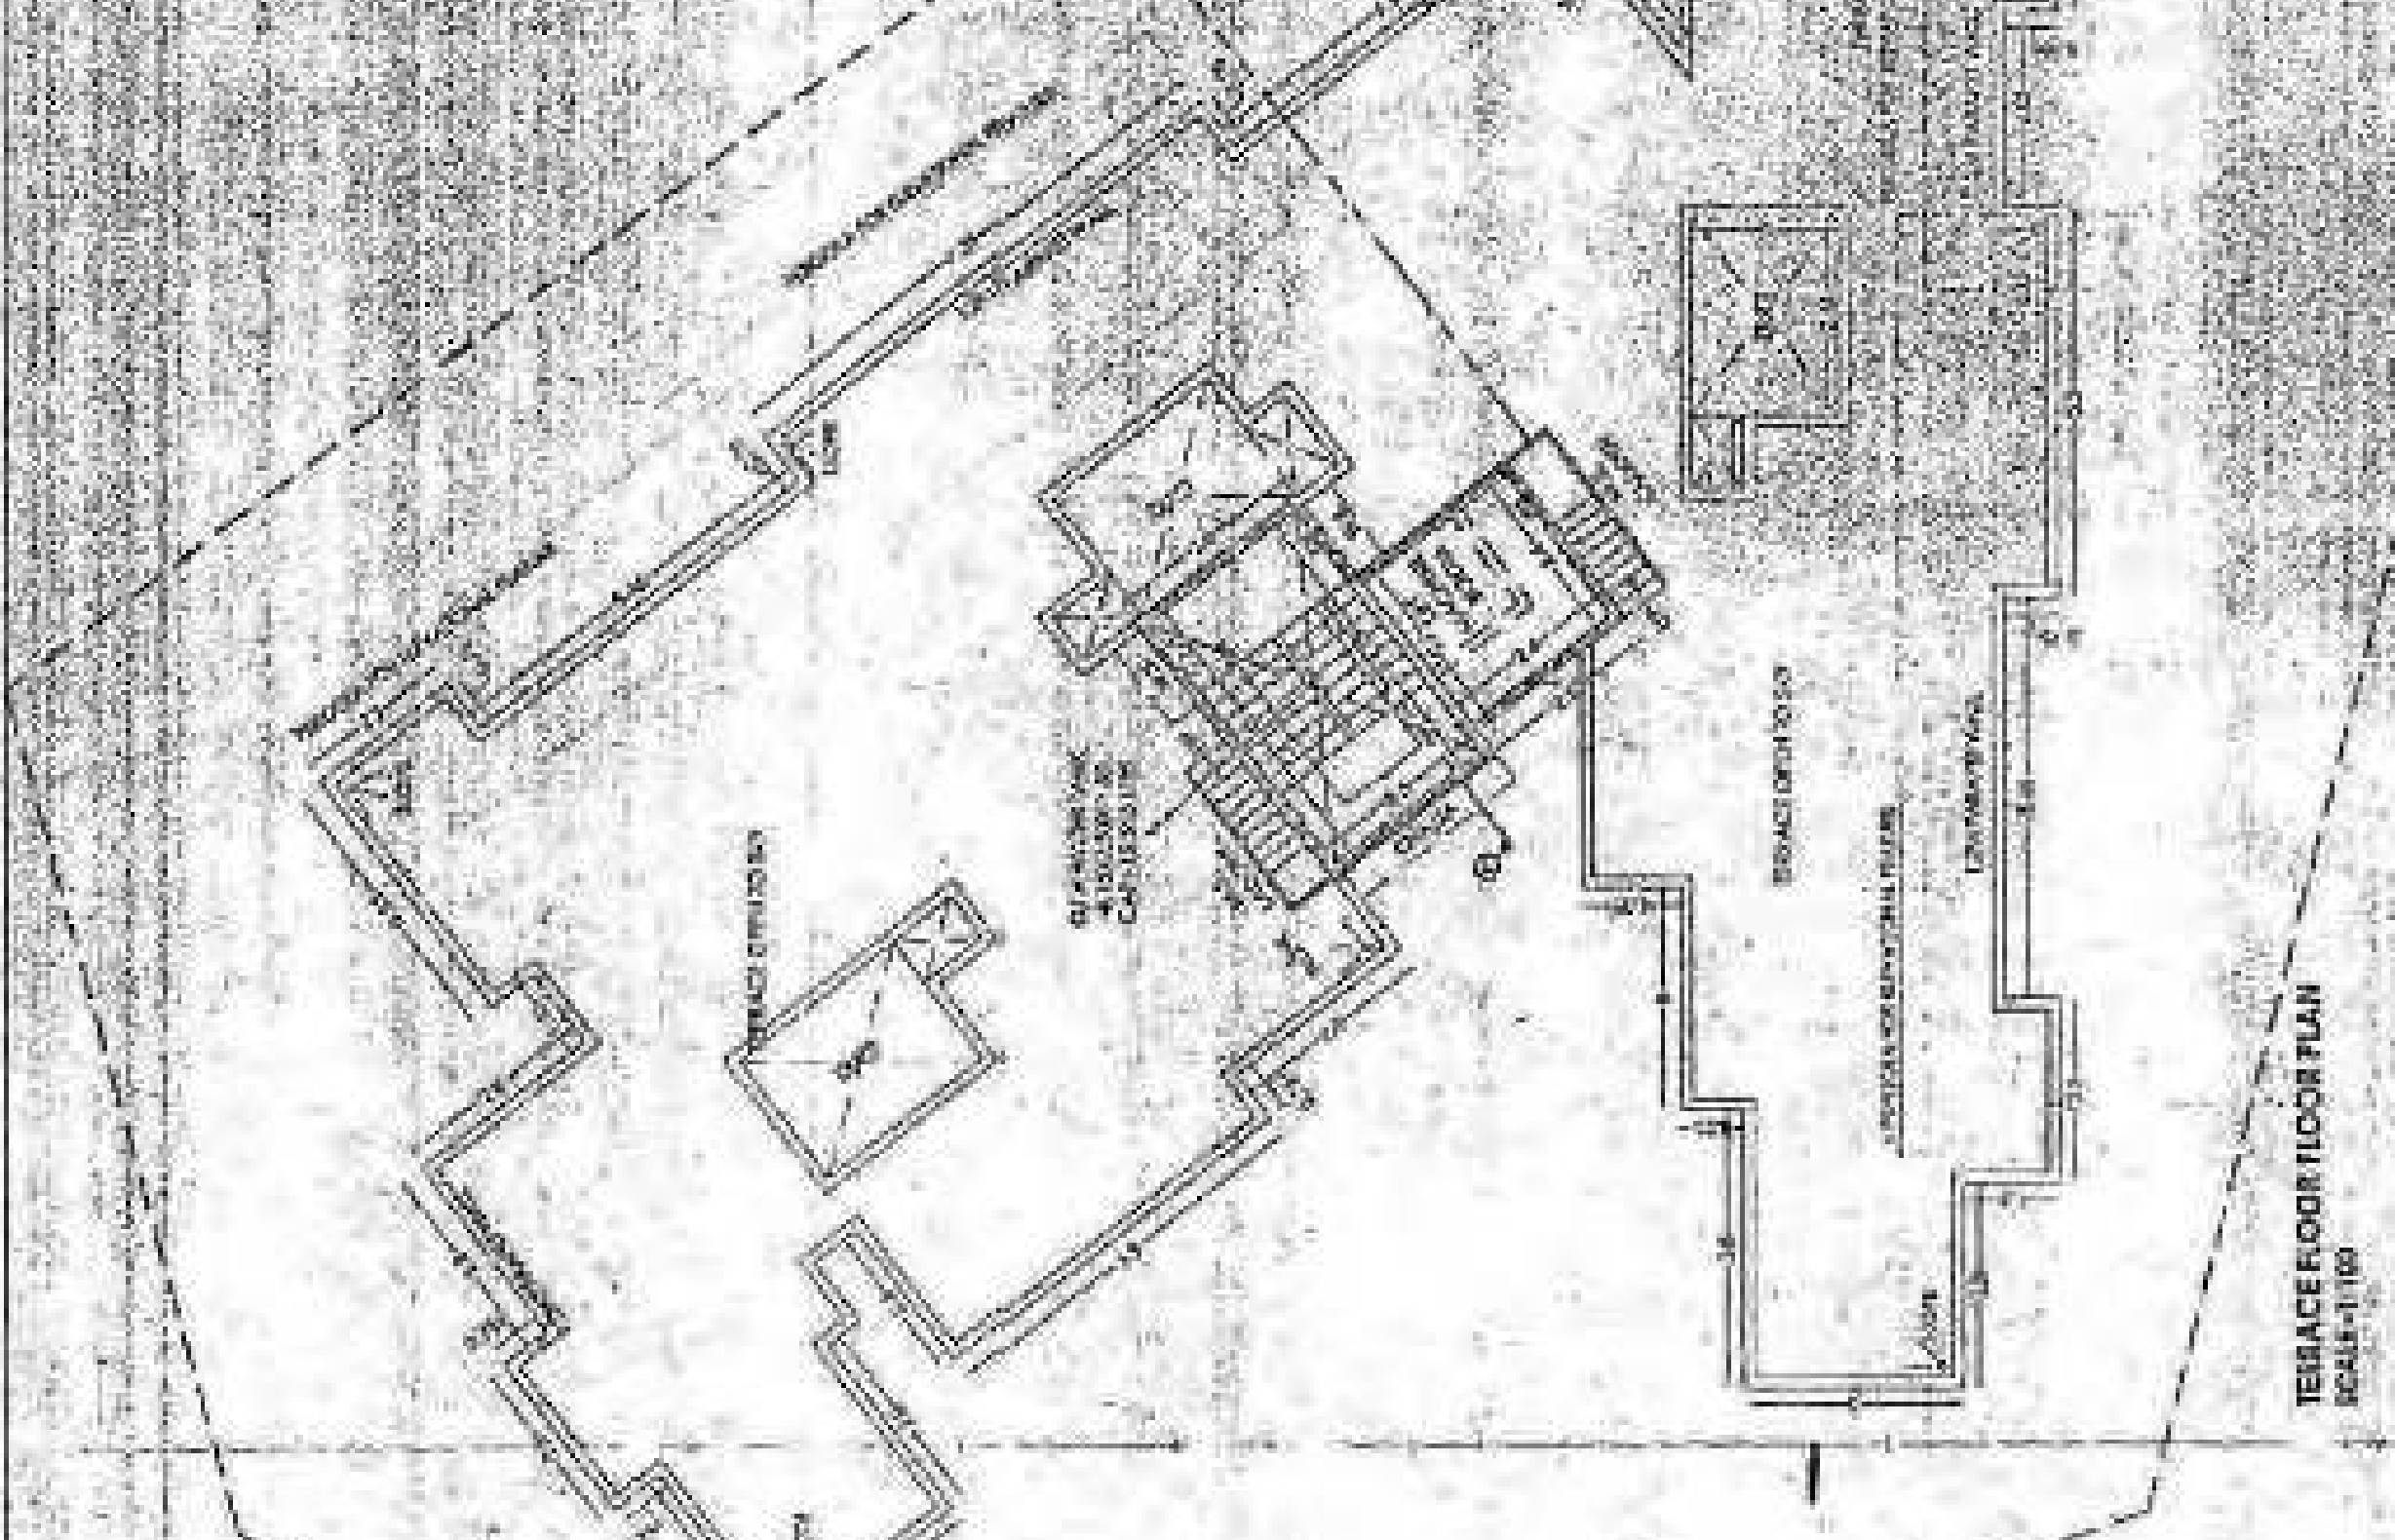

1. BUILDING REQUIREMENT (AS PER M.S.D. TO DRAWING NO. 2/2)


DESCRIPTION	UNIT	QTY	UNIT PRICE	TOTAL VALUE
WALLS	M ²	15000	15000	15000
FLOORS	M ²	25000	25000	25000
ROOFS	M ²	10000	10000	10000
GLASS	M ²	5000	5000	5000
PAINT	M ²	30000	30000	30000
IRON RODS	M ³	10000	10000	10000
CEMENT	M ³	15000	15000	15000
BRICKS	M ³	20000	20000	20000

2. RELATIVE AREA STATEMENT

DESCRIPTION	UNIT	QTY	UNIT PRICE	TOTAL VALUE
WALLS	M ²	15000	15000	15000
FLOORS	M ²	25000	25000	25000
ROOFS	M ²	10000	10000	10000
GLASS	M ²	5000	5000	5000
PAINT	M ²	30000	30000	30000
IRON RODS	M ³	10000	10000	10000
CEMENT	M ³	15000	15000	15000
BRICKS	M ³	20000	20000	20000

3. GROSS SHEET I-UP AREA STATEMENT

DESCRIPTION	UNIT	QTY	UNIT PRICE	TOTAL VALUE
WALLS	M ²	15000	15000	15000
FLOORS	M ²	25000	25000	25000
ROOFS	M ²	10000	10000	10000
GLASS	M ²	5000	5000	5000
PAINT	M ²	30000	30000	30000
IRON RODS	M ³	10000	10000	10000
CEMENT	M ³	15000	15000	15000
BRICKS	M ³	20000	20000	20000

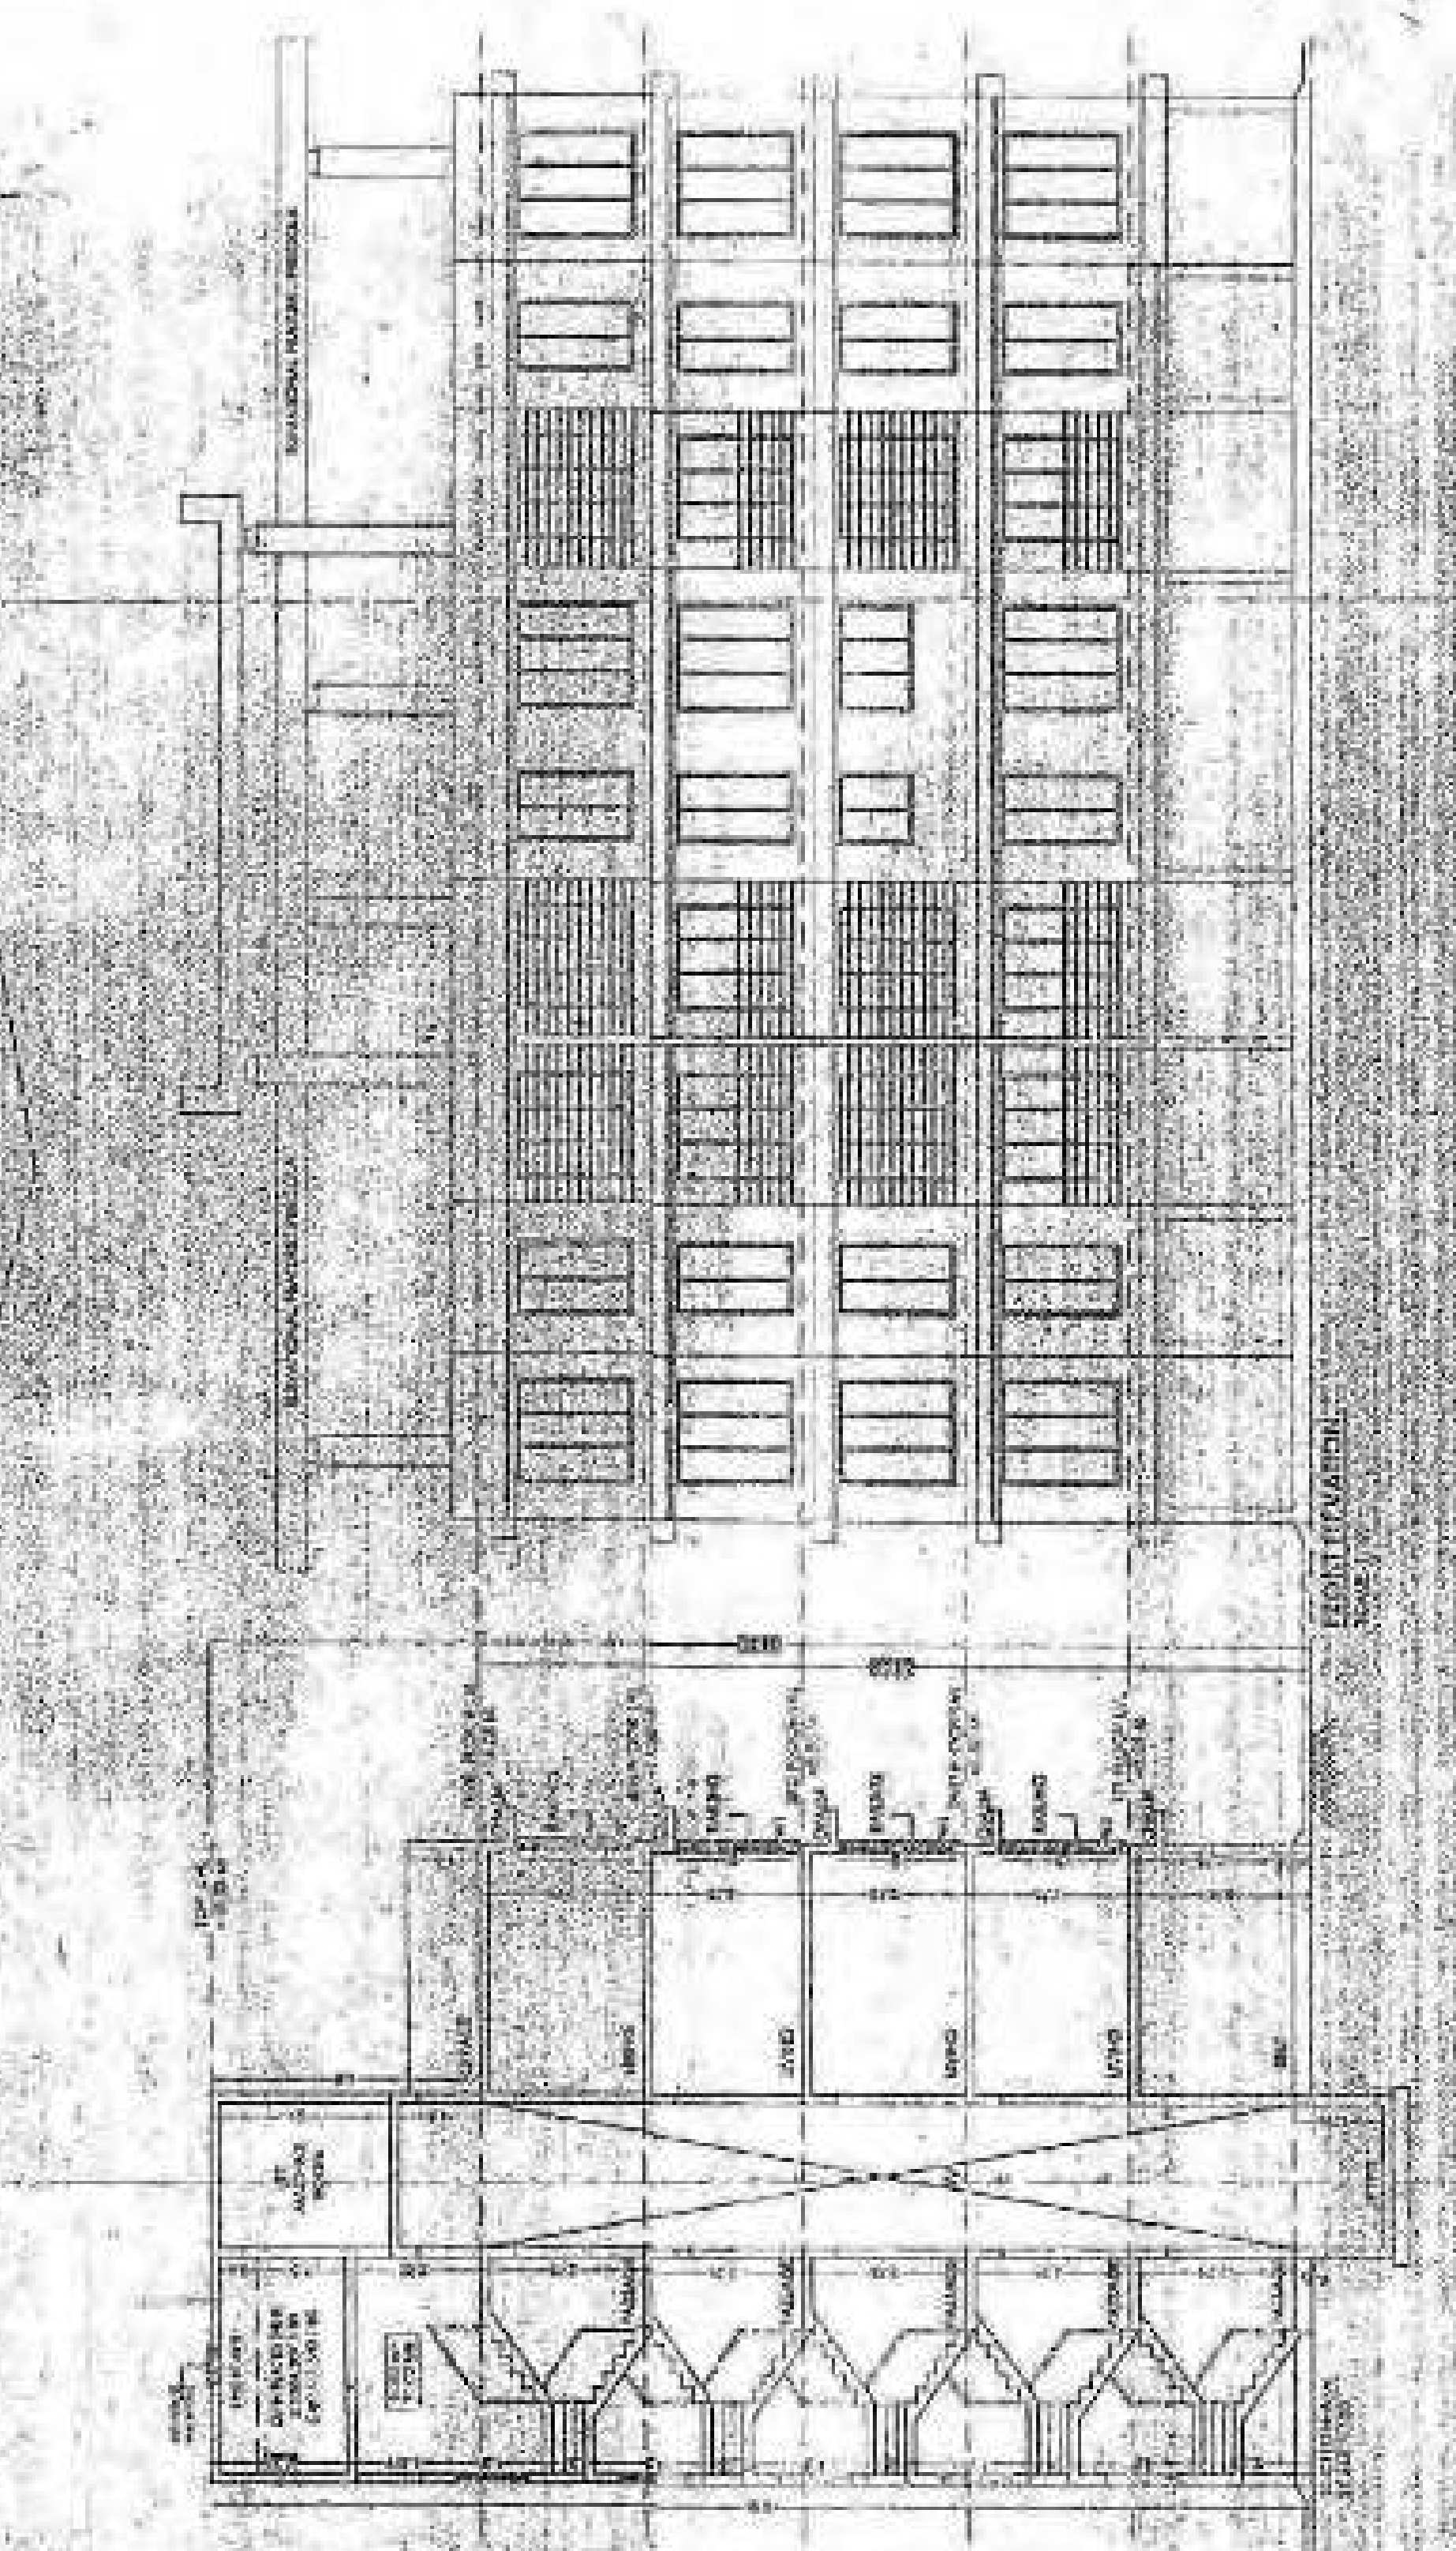

PROPOSED DEMOLITION OF EXISTING PLUMB ON PLOT BEARING S.NO. 75, NO. 11, TALOJA MANSUR TAL PARVEL, DIST. RAIGAD.

ARCHITECT: A T B L I E E R
 Office: No. 11, Street No. 1, Plot No. A-44/47, Behind Merry Land C.S.S., Sector 23, Narva, Nerul (E), New Mumbai.
 Phone: 27714205, a mail: atb@atblier.com

CLIENT: SHEEL, BARUNAD H. RAJE, THROUGH ITS DEVELOPMENT RIGHTS AND P. O. A. HOLDER, M/S. SHEENATHJI DEVELOPERS, THROUGH ITS PROPRIETOR, SHEEL, DHARMENDRA M. PATIL

DATE: 2016
SCALE: 1/100

212

RAJIV MUNICIPAL CORPORATION
 Commissioner
 No. 10, T. 1, P. 1, S. 1, E. 1, B. 1
 RAJIV NAGAR
 RAJIV NAGAR



TERRACE AREA CALCULATION

FLOOR	AREA	NO.	AREA	NO.
1ST	118.15	100	118.15	100
2ND	118.15	100	118.15	100
3RD	118.15	100	118.15	100
TOTAL	354.45	300	354.45	300

1ST & 2ND FLOOR AREA CALCULATION

FLOOR	AREA	NO.	AREA	NO.
1ST	118.15	100	118.15	100
2ND	118.15	100	118.15	100
TOTAL	236.30	200	236.30	200

LIGHT & VENTILATION STATEMENT

FLOOR	AREA	NO.	AREA	NO.
1ST	118.15	100	118.15	100
2ND	118.15	100	118.15	100
TOTAL	236.30	200	236.30	200

WINDOW SCHEDULE

WIND	AREA	NO.	AREA	NO.
1	118.15	100	118.15	100
2	118.15	100	118.15	100
3	118.15	100	118.15	100
TOTAL	354.45	300	354.45	300

DOOR SCHEDULE


DOOR	AREA	NO.	AREA	NO.
1	118.15	100	118.15	100
2	118.15	100	118.15	100
3	118.15	100	118.15	100
TOTAL	354.45	300	354.45	300

PROPOSED DEMOLITION OF EXISTING FLIGHT ON PLOT BEARING S.NO./G.NO. NO. 132/1, TALUJA MANSUR, TAL. PARVEL, DIST. RAIGAD.

For: Shree. Uday Developers
 RAJIV

SUREL DASHRATH U. RAJE, THROUGH HIS DEVELOPMENT RIGHTS AND P. D. A. HOLDER, N/S SRINATHJI DEVELOPERS, THROUGH THE PROTECTOR, SUREL. DASHRATH U. RAJE, RAIGAD.

ARCHITECT IN CHARGE: RAJESH R. PATIL
 OFFICE: No. 10, T. 1, P. 1, S. 1, E. 1, B. 1, RAJIV NAGAR, RAIGAD.
 RAJESH R. PATIL

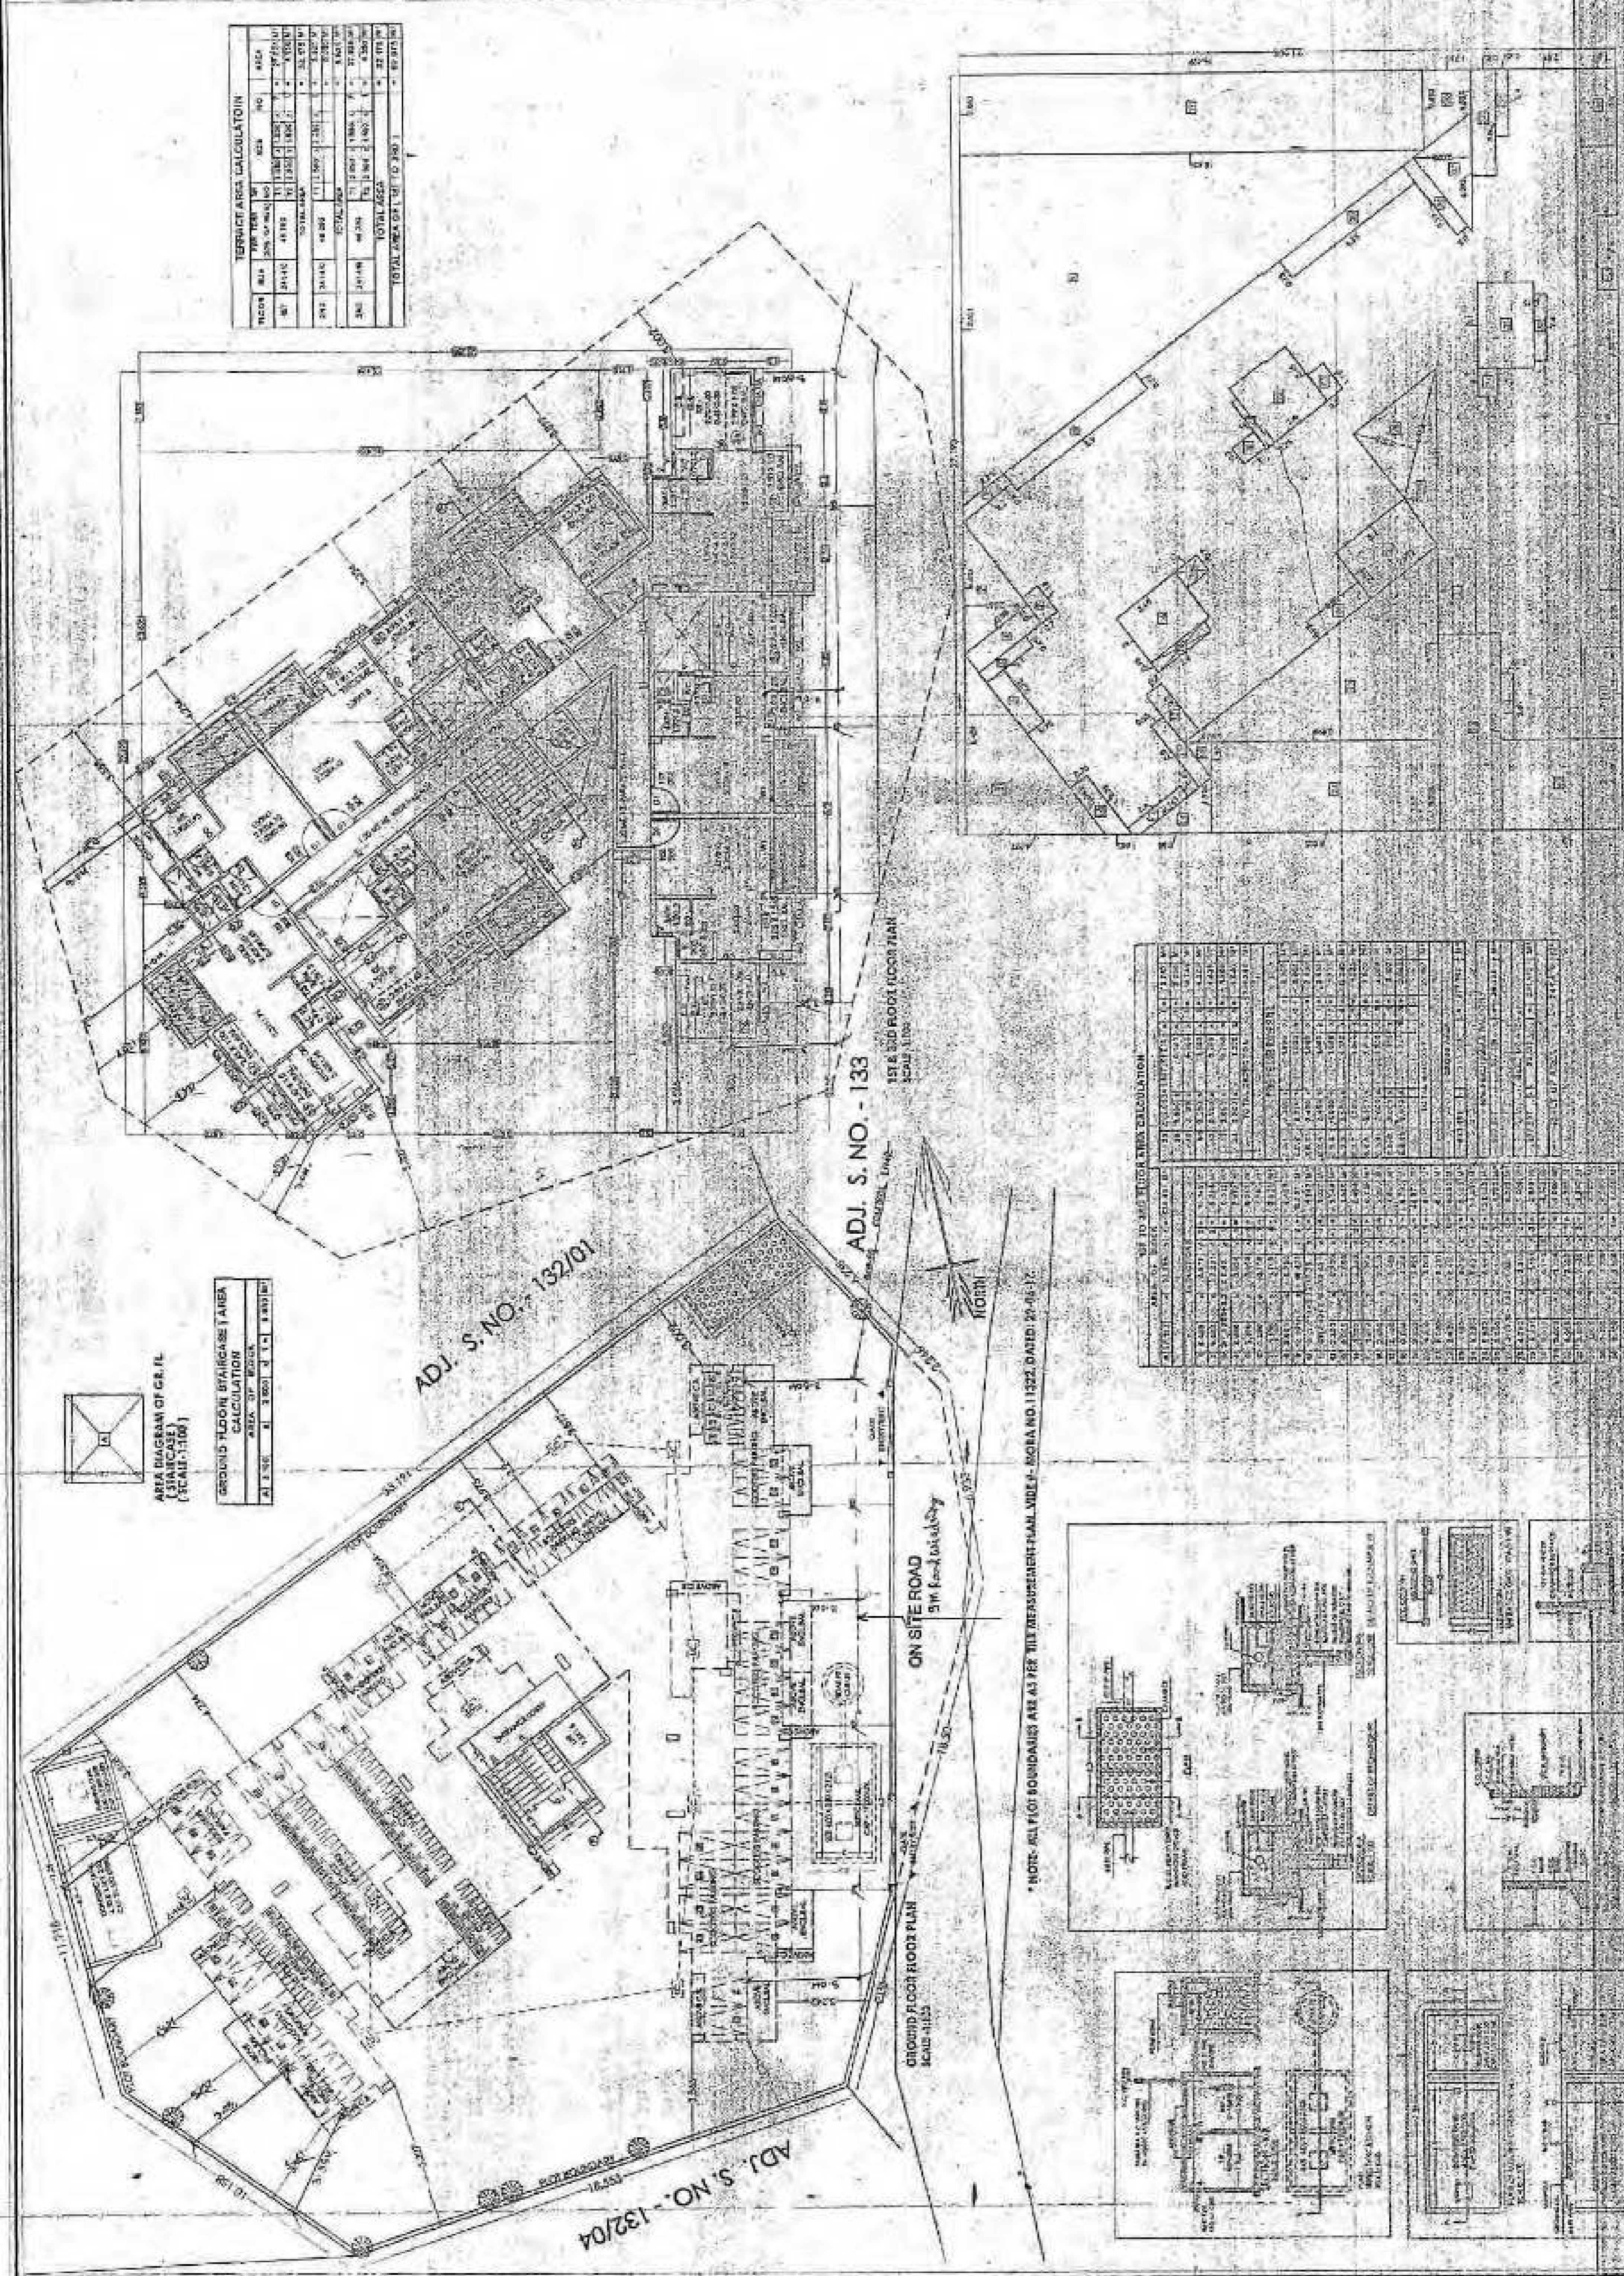

AREA DIAGRAM OF GR. FL. CALCULATION
 (SCALE: 1:100)

ADJ. S. NO. - 132/01

ADJ. S. NO. - 133

UP TO 5th FLOOR AREA CALCULATION

FLOOR	AREA	NO.	AREA	NO.
1ST	118.15	100	118.15	100
2ND	118.15	100	118.15	100
3RD	118.15	100	118.15	100
4TH	118.15	100	118.15	100
5TH	118.15	100	118.15	100
TOTAL	590.75	500	590.75	500

* NOTE: ALL PLOT BOUNDARIES ARE AS PER THE MEASUREMENT PLAN SHEET - SORA NO. 11322, DATED: 20-08-17.

