

FLOOR	NO. OF ROOMS	AREA (SQ.M)	PERCENTAGE
GROUND FLOOR	1	1312.79	100.00
FIRST FLOOR	1	1312.79	100.00
SECOND FLOOR	1	1312.79	100.00
THIRD FLOOR	1	1312.79	100.00
FOURTH FLOOR	1	1312.79	100.00
FIFTH FLOOR	1	1312.79	100.00
SIXTH FLOOR	1	1312.79	100.00
SEVENTH FLOOR	1	1312.79	100.00
EIGHTH FLOOR	1	1312.79	100.00
NINTH FLOOR	1	1312.79	100.00
TENTH FLOOR	1	1312.79	100.00
ELEVENTH FLOOR	1	1312.79	100.00
TWELFTH FLOOR	1	1312.79	100.00
THIRTEENTH FLOOR	1	1312.79	100.00
FOURTEENTH FLOOR	1	1312.79	100.00
FIFTEENTH FLOOR	1	1312.79	100.00
SIXTEENTH FLOOR	1	1312.79	100.00
SEVENTEENTH FLOOR	1	1312.79	100.00
EIGHTEENTH FLOOR	1	1312.79	100.00
NINETEENTH FLOOR	1	1312.79	100.00
TWENTIETH FLOOR	1	1312.79	100.00
STAIRCASE	1	1312.79	100.00
LIFT SHAFT	1	1312.79	100.00
MECHANICAL ROOM	1	1312.79	100.00
ROOF TOP	1	1312.79	100.00
TOTAL	21	27222.58	100.00

FLOOR	NO. OF ROOMS	AREA (SQ.M)
3RD FLOOR	1	1312.79
4TH FLOOR	1	1312.79
5TH FLOOR	1	1312.79
TOTAL	18	23630.22

FLOOR	NET AREA (SQ.M)
GROUND FLOOR	1312.79
FIRST FLOOR	1312.79
SECOND FLOOR	1312.79
THIRD FLOOR	1312.79
FOURTH FLOOR	1312.79
FIFTH FLOOR	1312.79
SIXTH FLOOR	1312.79
SEVENTH FLOOR	1312.79
EIGHTH FLOOR	1312.79
NINTH FLOOR	1312.79
TENTH FLOOR	1312.79
STAIRCASE	1312.79
LIFT SHAFT	1312.79
MECHANICAL ROOM	1312.79
ROOF TOP	1312.79
TOTAL	27222.58

NO.	DESCRIPTION	AREA (SQ.M)
1	COVERED AREA	1312.79
2	UNCOVERED AREA	1312.79
3	TOTAL	2625.58






NO.	DESCRIPTION	AREA (SQ.M)
1	AWING	1312.79
2	TOTAL	1312.79

NO.	DESCRIPTION	AREA (SQ.M)
1	LIGHT	1312.79
2	VENTILATION	1312.79
3	TOTAL	2625.58


NO.	DESCRIPTION	AREA (SQ.M)
1	AREA	1312.79
2	TOTAL	1312.79

NO.	DESCRIPTION	AREA (SQ.M)
1	AREA	1312.79
2	TOTAL	1312.79

NO.	DESCRIPTION	AREA (SQ.M)
1	OPENING	1312.79
2	TOTAL	1312.79

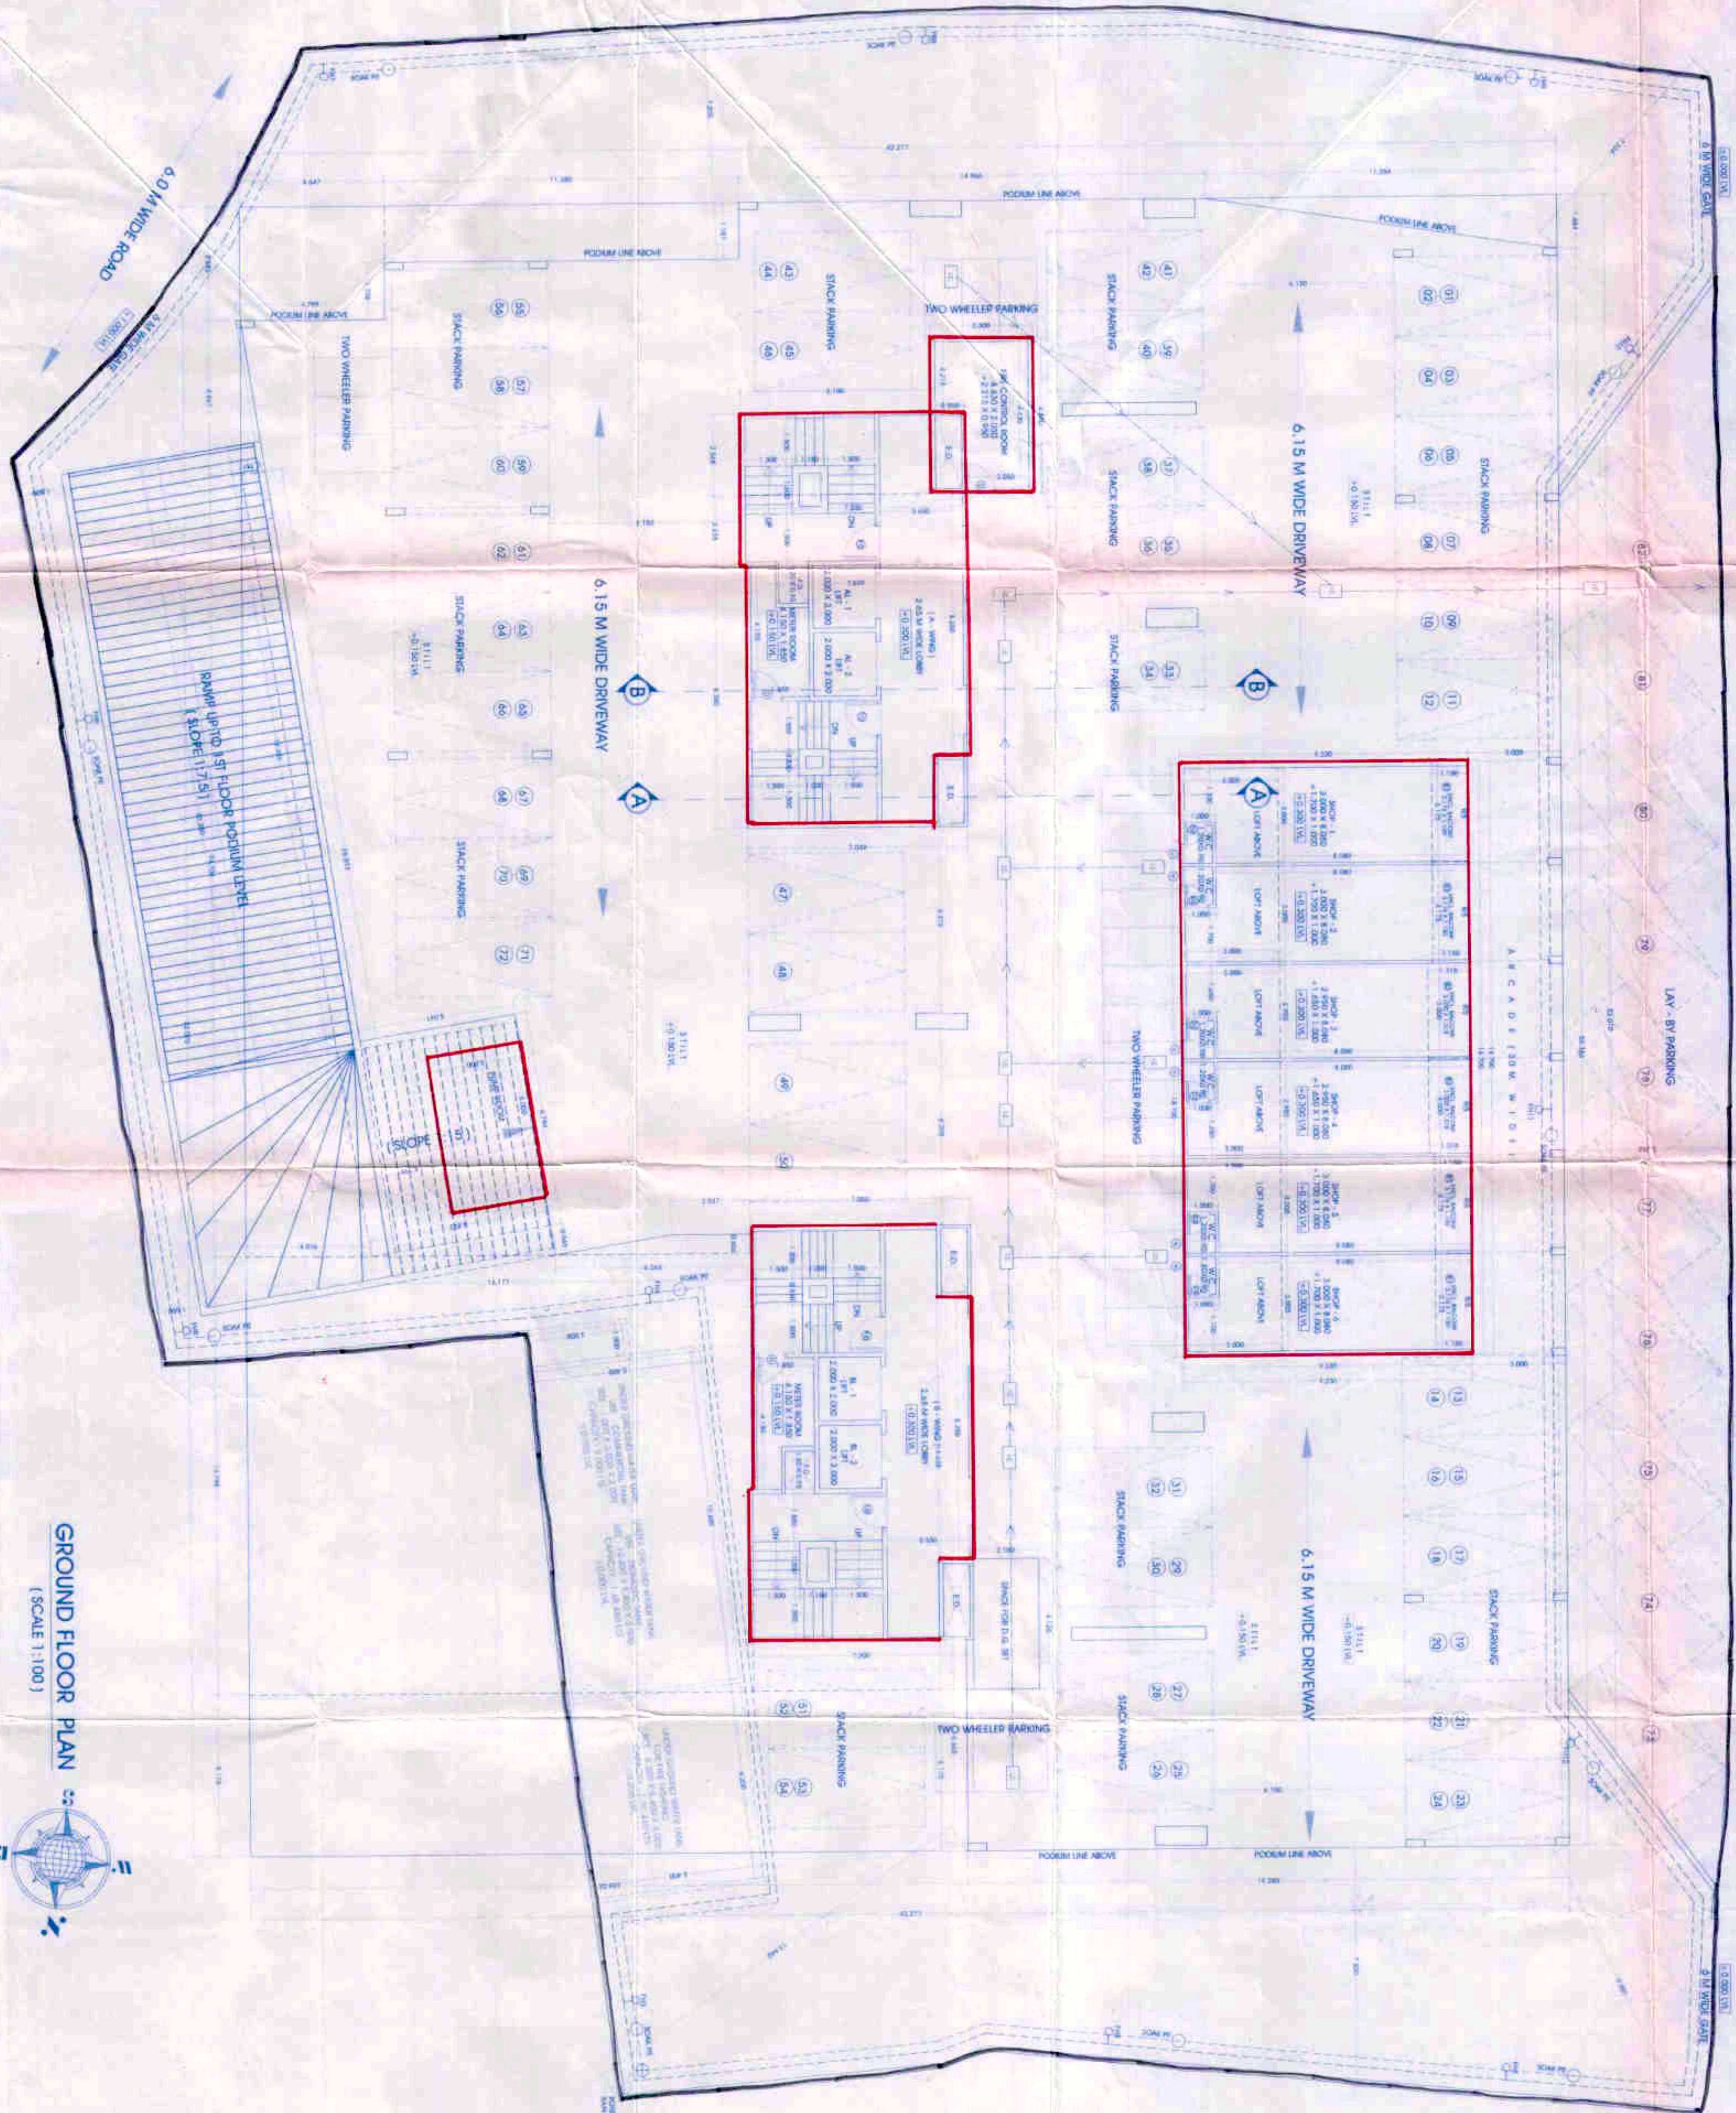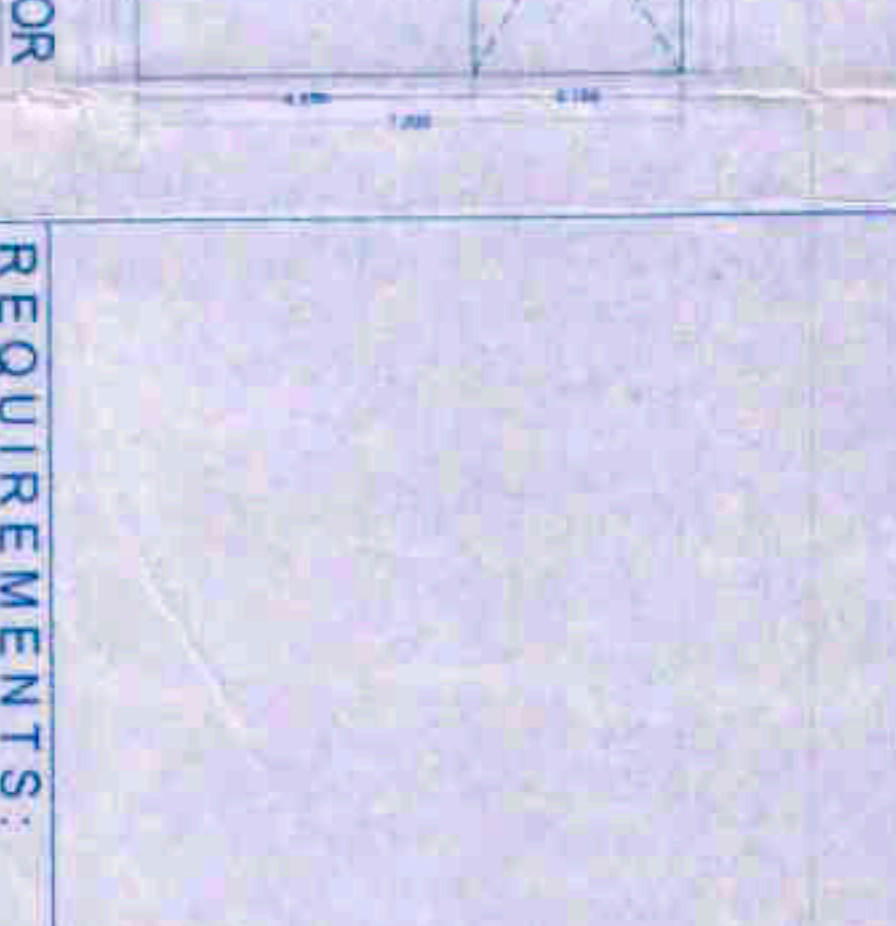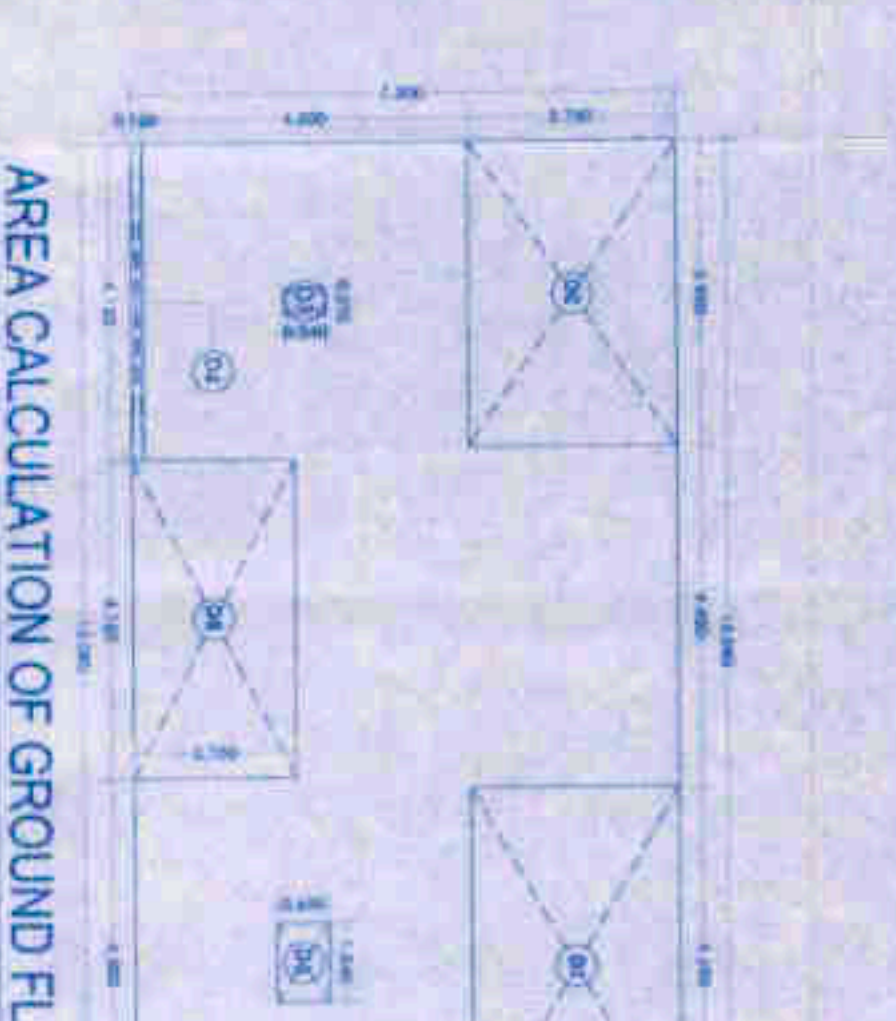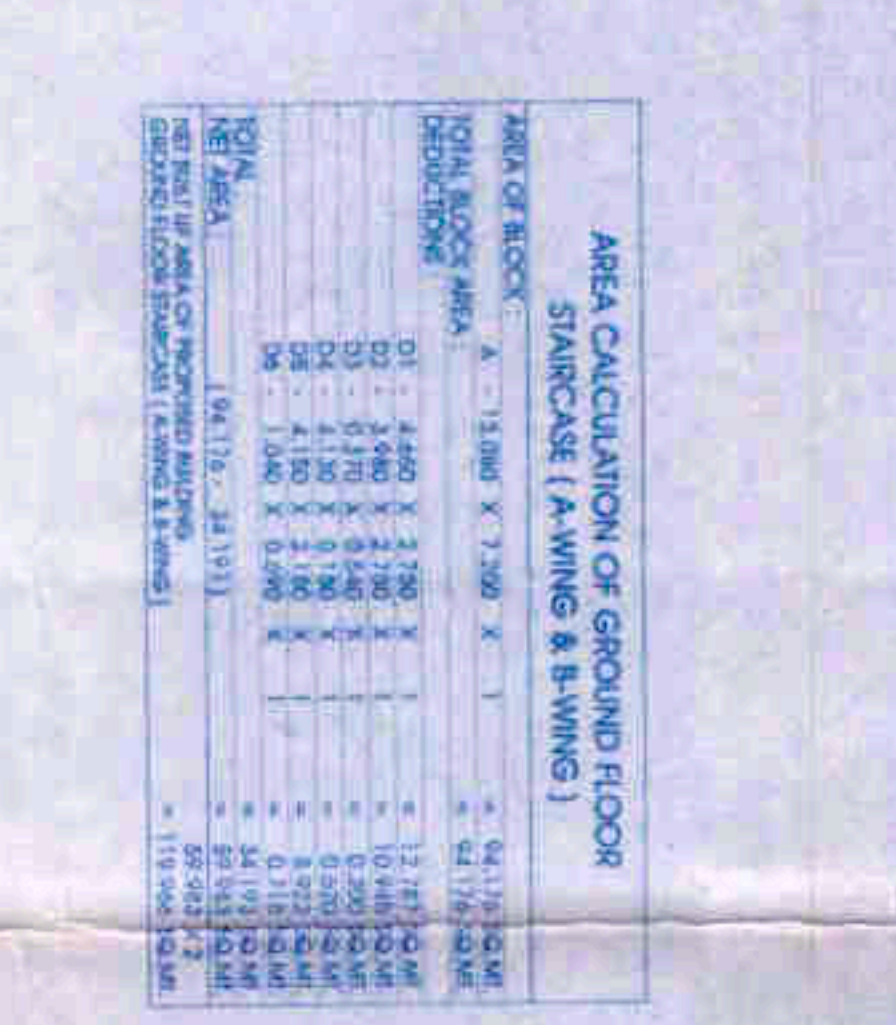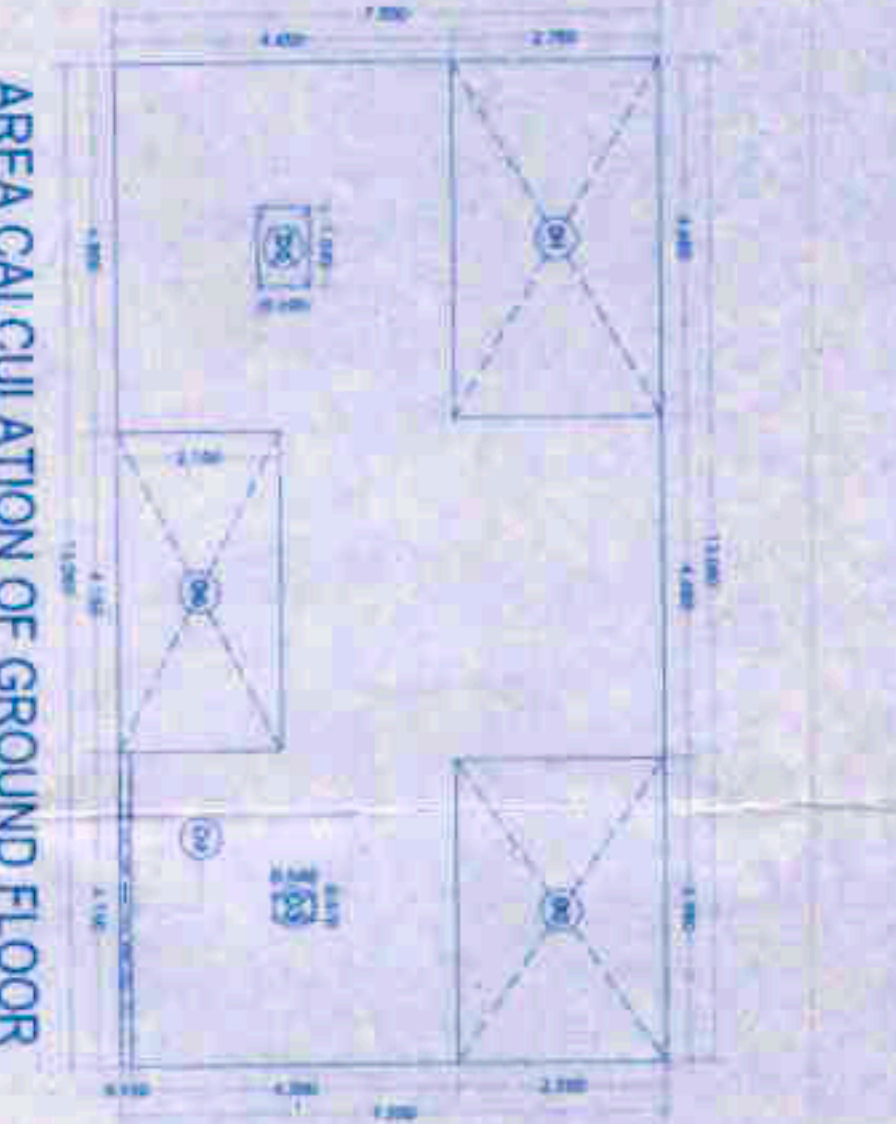

GROUND FLOOR PLAN (SCALE 1:100)

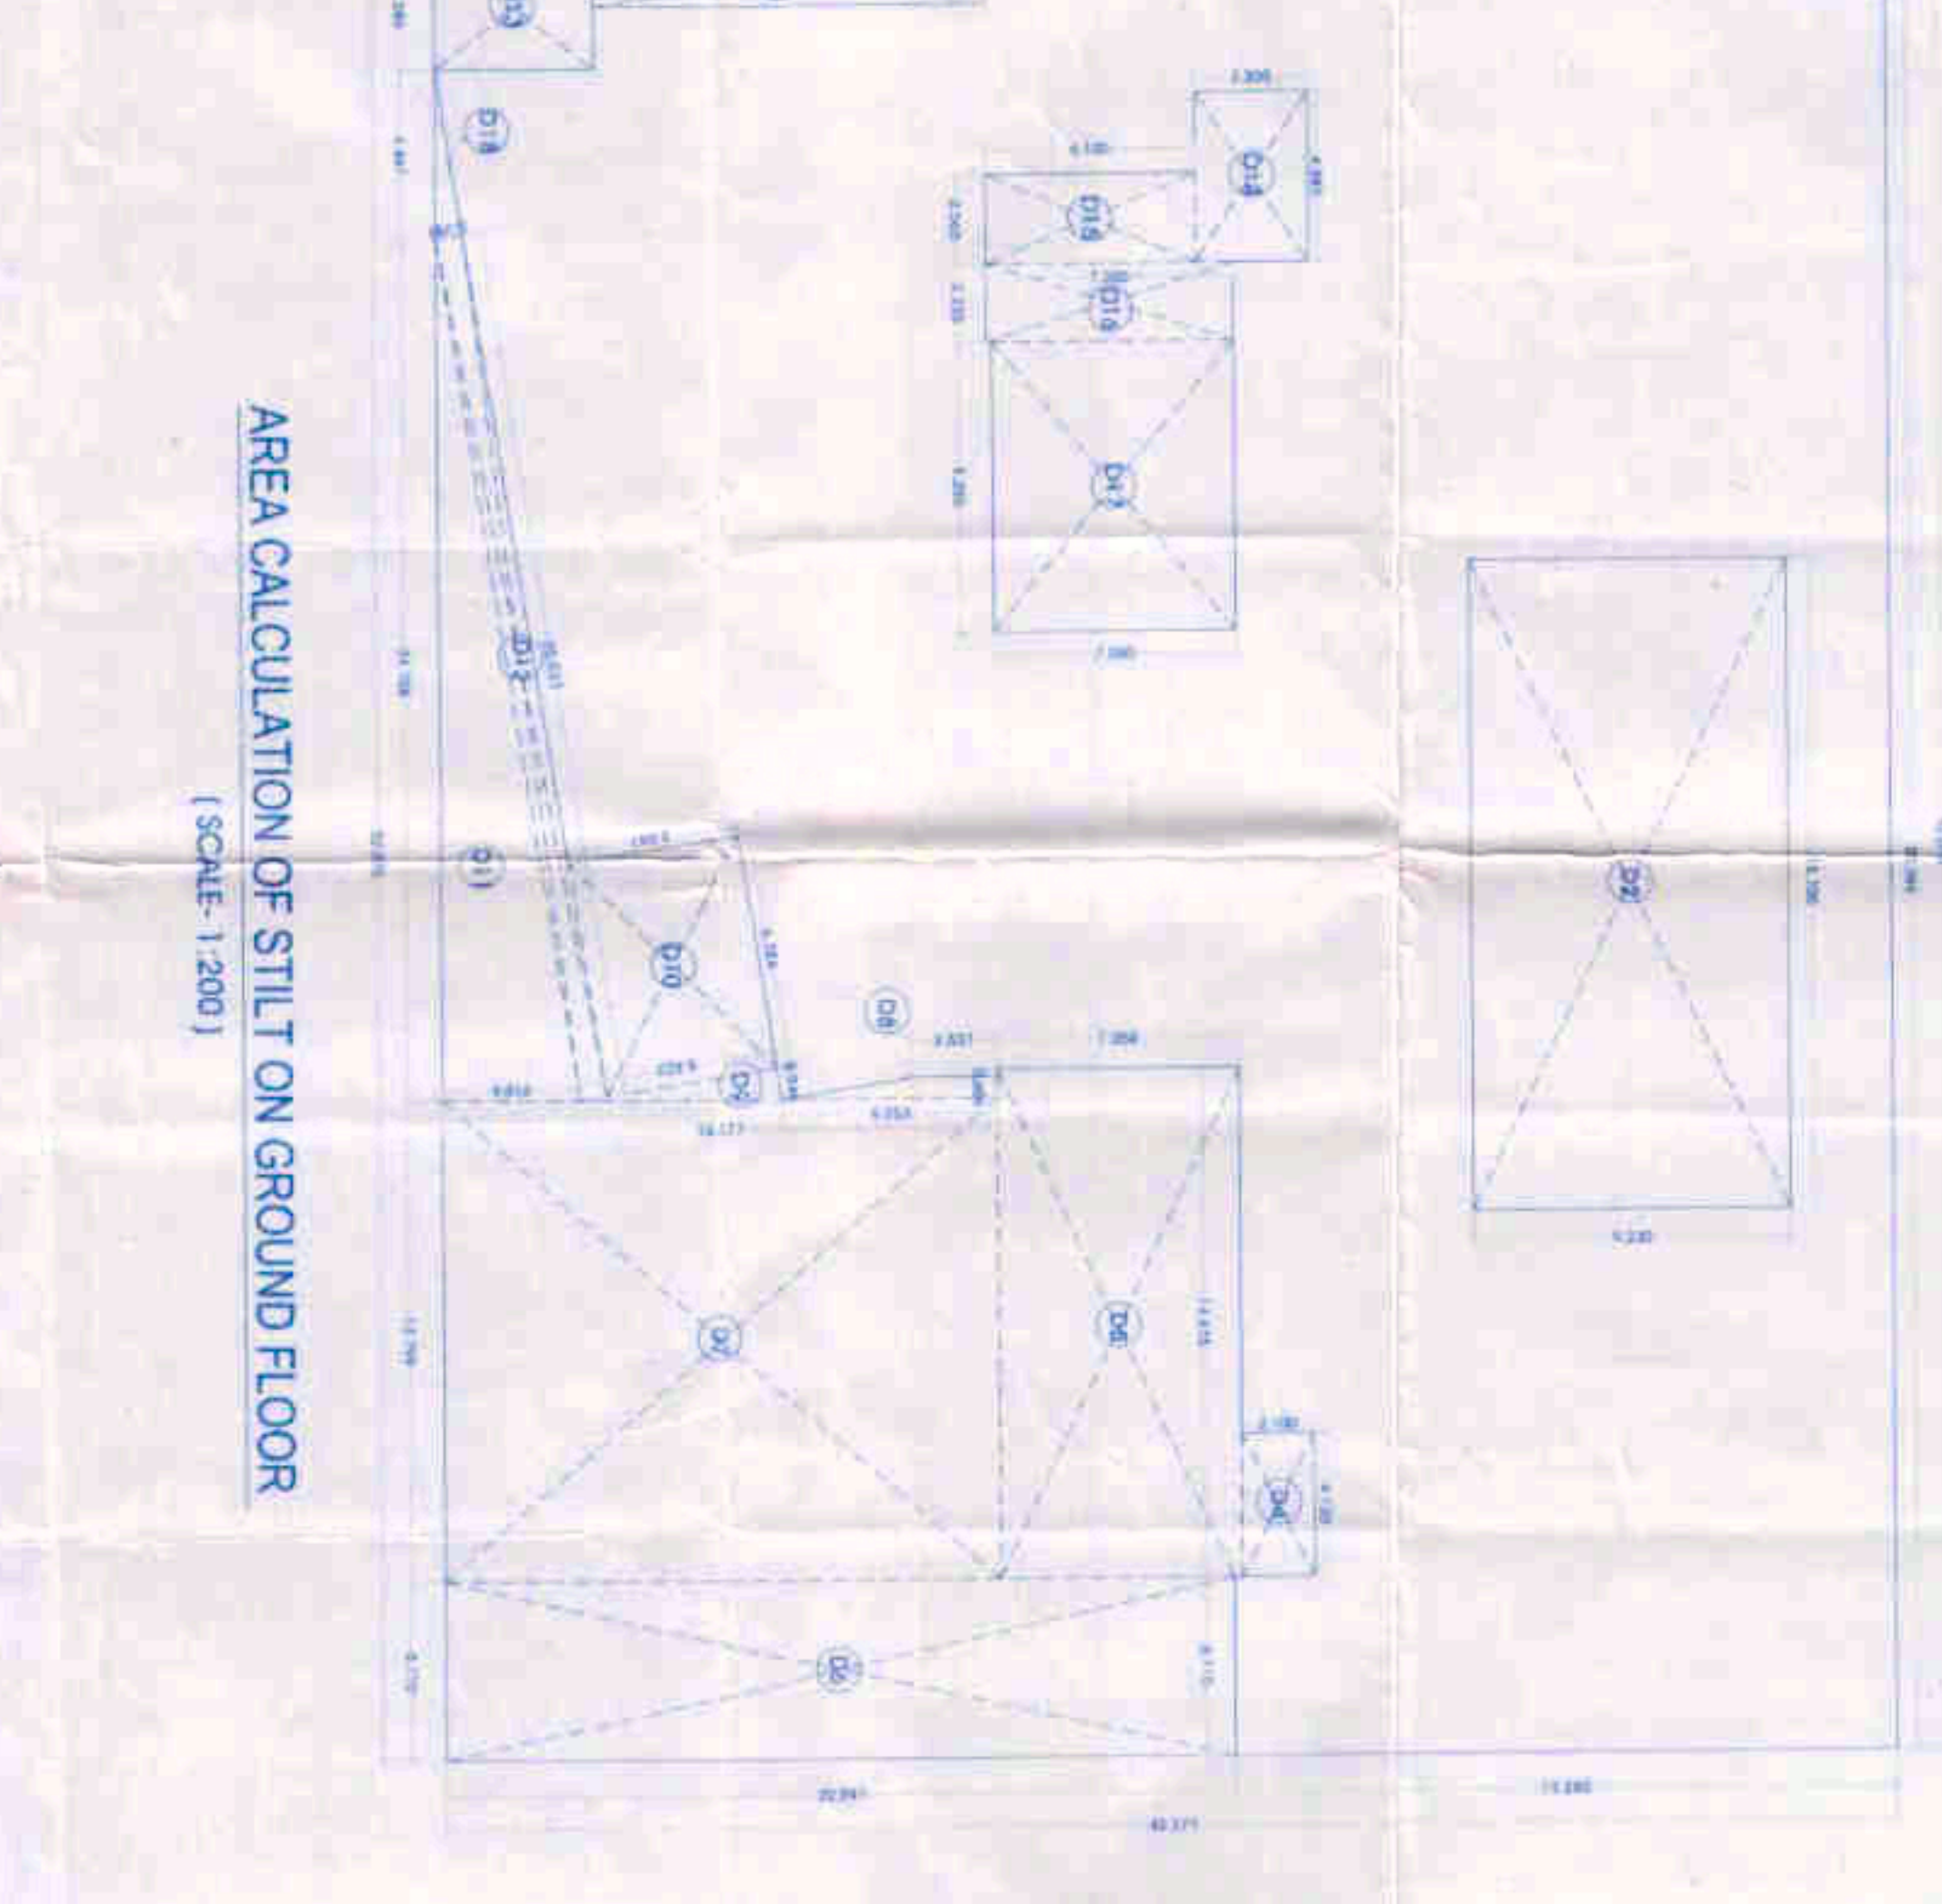

AREA CALCULATION OF STILL ON GROUND FLOOR (SCALE 1:200)

NO.	DESCRIPTION	AREA (SQ.M)
1	AREA	1312.79
2	TOTAL	1312.79

NO.	DESCRIPTION	AREA (SQ.M)
1	AREA	1312.79
2	TOTAL	1312.79

AREA CALCULATION OF GROUND FLOOR STAIRCASE (AWING) (SCALE 1:100)

AREA CALCULATION OF GROUND FLOOR STAIRCASE (AWING) (SCALE 1:100)

AREA CALCULATION OF GROUND FLOOR STAIRCASE (B/WING) (SCALE 1:100)

AREA CALCULATION OF GROUND FLOOR STAIRCASE (B/WING) (SCALE 1:100)

REQUIREMENTS:

1. WATER SUPPLY REQUIREMENTS.
2. SANITATION REQUIREMENTS.
3. FIRE FIGHTING REQUIREMENTS.
4. AREA OF STILTS.
5. TOTAL HEIGHT OF BUILDING.
6. NO. OF FLOORS.
7. FIRE EXITS REQUIREMENTS.

AREA STATEMENT

A. FLOOR AREA	3000.00 SQ.M
B. PERMISSIBLE NET UP AREA	5400.00 SQ.M
C. NET AREA OF GROUND FLOOR	1500.00 SQ.M
D. NET AREA OF FIRST FLOOR	1500.00 SQ.M
E. NET AREA OF SECOND FLOOR	1500.00 SQ.M
F. NET AREA OF THIRD FLOOR	1500.00 SQ.M
G. NET AREA OF FOURTH FLOOR	1500.00 SQ.M
H. NET AREA OF FIFTH FLOOR	1500.00 SQ.M
I. NET AREA OF SIXTH FLOOR	1500.00 SQ.M
J. NET AREA OF SEVENTH FLOOR	1500.00 SQ.M
K. NET AREA OF EIGHTH FLOOR	1500.00 SQ.M
L. NET AREA OF NINTH FLOOR	1500.00 SQ.M
M. NET AREA OF TENTH FLOOR	1500.00 SQ.M
N. NET AREA OF ELEVENTH FLOOR	1500.00 SQ.M
O. NET AREA OF TWELFTH FLOOR	1500.00 SQ.M
P. NET AREA OF THIRTEENTH FLOOR	1500.00 SQ.M
Q. NET AREA OF FOURTEENTH FLOOR	1500.00 SQ.M
R. NET AREA OF FIFTEENTH FLOOR	1500.00 SQ.M
S. NET AREA OF SIXTEENTH FLOOR	1500.00 SQ.M
T. NET AREA OF SEVENTEENTH FLOOR	1500.00 SQ.M
U. NET AREA OF EIGHTEENTH FLOOR	1500.00 SQ.M
V. NET AREA OF NINETEENTH FLOOR	1500.00 SQ.M
W. NET AREA OF TWENTIETH FLOOR	1500.00 SQ.M
X. TOTAL PROPOSED RESIDENTIAL BUA	6247.18 SQ.M
Y. TOTAL PROPOSED BUA	112 NOS.
Z. BALANCE F.S.I.	0.0009

PROPOSED RESIDENTIAL BUILDING ON SITE/FLNO 2032 (PART) VILLAGE - DARGWE NAVI MUMBAI FDC.

M/s. Majestic Infra Projects Pvt. Ltd.

Ms. Majestic Infra Projects Pvt. Ltd.

NAME AND SIGNATURE OF ARCHITECT: Director

ASOPLAN PRAHDU

ASOCIATES PLANNERS