

LOCATION PLAN

**SCHEDULE OF DOORS & WINDOWS**

TYPE	SIZE	AREA	DESCRIPTION
D	1.000 X 2.138	2.138	T.W. FLUSH DOOR
D1	0.900 X 2.138	1.924	T.W. PANELLED DOOR
D2	0.750 X 2.138	1.603	ALU FRAMED WHITE DOOR
D3	1.500 X 2.138	3.204	FIRE FOLDING DOOR
W	2.850 X 2.138	6.087	BUILDING WINDOW
W1	2.510 X 2.138	5.372	BUILDING WINDOW
W2	1.900 X 1.20	2.28	BUILDING WINDOW
W3	1.900 X 2.138	4.068	BUILDING WINDOW
V	0.900 X 0.900	0.810	GLASS LOUVERED VENTILATOR

**LIGHT & VENTILATION STATEMENT**

SR NO	TYPE	CARPET AREA	PROVIDED AREA	TYPE PROVIDED
1	LJWDR	18.309	2.751	W
2	RED	9.58	1.593	WT
3	RED	8.600	1.663	WT
4	KITCHEN	5.200	0.877	WT
5	STUDY	5.536	0.922	WT
6	TOIL	3.300	0.550	V
7	TOIL	2.893	0.482	V

**PARKING AREA STATEMENT (CARPET AREA)**


RANGE OF CARPET AREA	REGD. PARK	PLATS	PARKING REQ.
BELOW 25 SQ M	4 PLATS	4.00	1.00
ABOVE 25 SQ M TO 45.0 SQ M	2 PLATS	2.00	1.00
ABOVE 45.0 SQ M TO 65.0 SQ M	1 PLAT	1.00	1.00
ABOVE 65.0 SQ M	1 PLAT	1.00	1.00
TOTAL	1 PLAT	1.00	1.00

**WATER TANK CALCULATION**


REQUIREMENT	QUANTITY
DOMESTIC WATER	54,000 LITRS
DOMESTIC WATER PROPOSED	54,000 LITRS
DOMESTIC WATER DEFICIT	0 LITRS
TOTAL WATER PROVIDED	54,000 LITRS
TOTAL WATER REQUIRED	54,000 LITRS
DEFICIT	0 LITRS



SECTION (U.G. TANK)

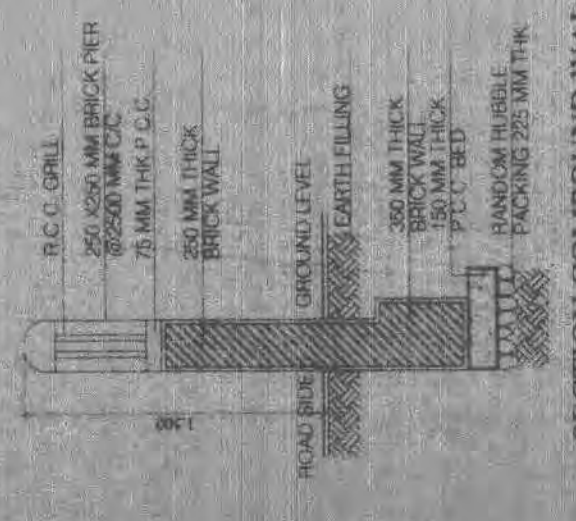


SECTION THROUGH RAMP

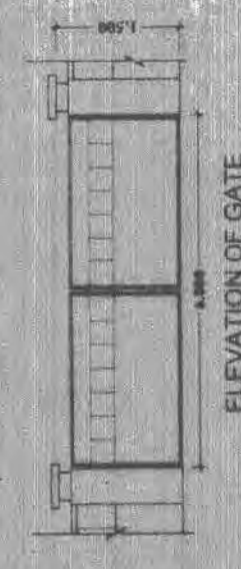


ELEVATION OF GATE

SECTION COMPOUND WALL

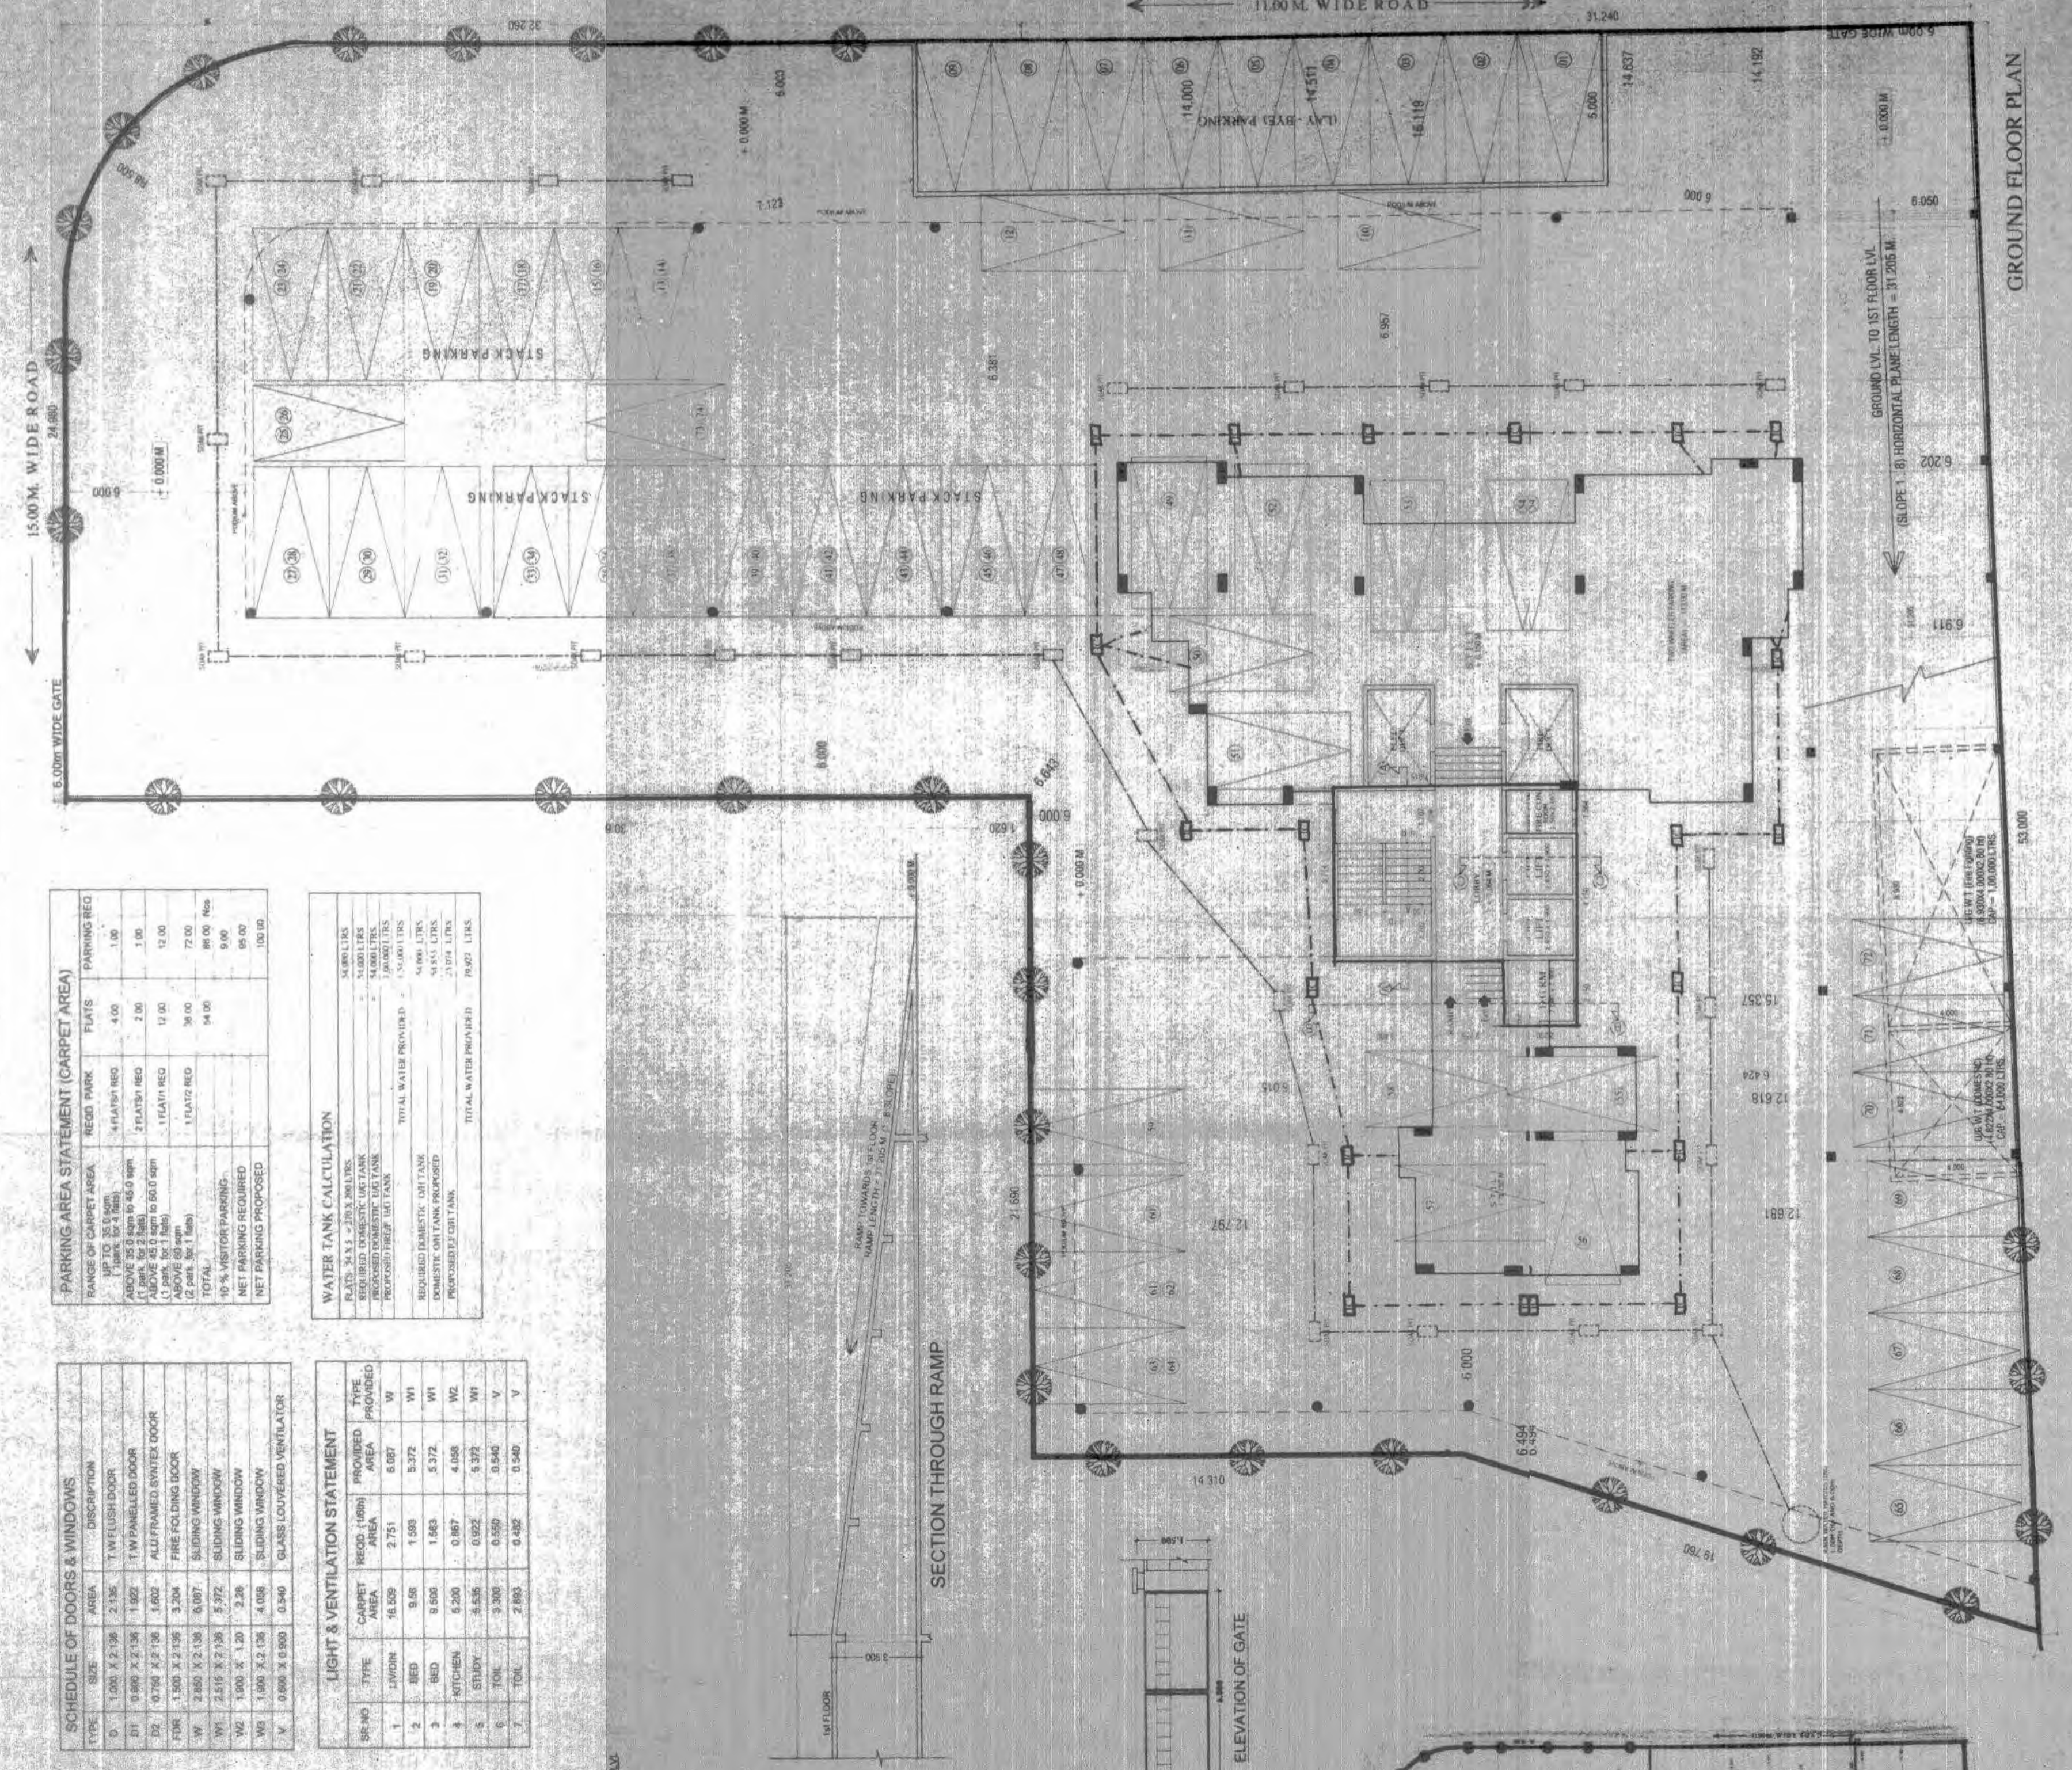

GROUND FLOOR PLAN

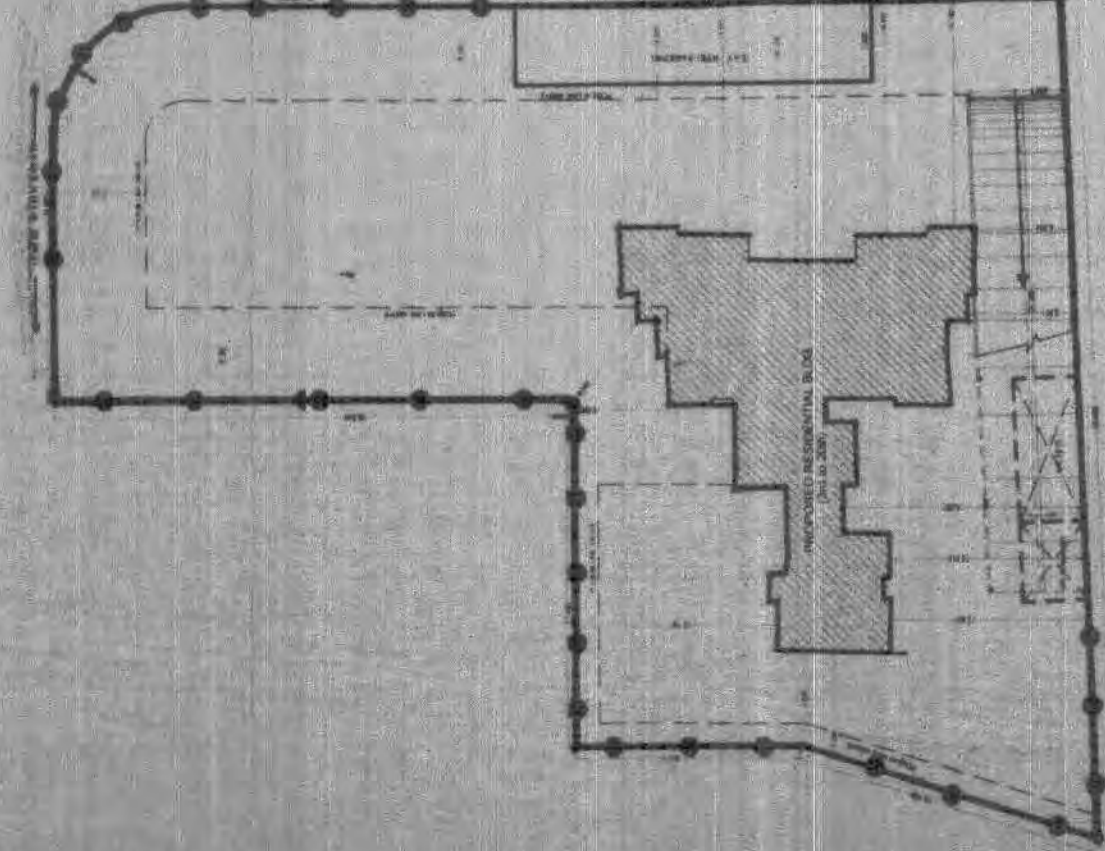

BLOCK PLAN

APPROVAL STAMP OF M.M.C. 01

**AREA STATEMENT**

AREA STATEMENT	Sqmt.
AREA OF PLOT (949.850 - 1992.500)	2,545.440
PERMISSIBLE FSI	3.024
PERM. BUILT UP AREA	NIL
PERM. COMM. B.U. AREA	NIL
GROUND FLOOR	NIL
1ST FLOOR (optimum parking)	199.33
2ND FLOOR (optimum parking)	199.33
3RD FLOOR	199.33
4TH FLOOR	199.33
5TH FLOOR	199.33
TOTAL PROPOSED BUILT UP AREA	3,473.778
TOTAL PROPOSED COMMERCIAL BUA	1.478
FSI CONSUMED	1.364
NO OF LIFTS PROVIDED	2.00
NO OF TREES PROPOSED TO BE PLANTED	24.00
STILT AREA	688.316
PODIUM AREA (118.8 x 2nd Floor)	181.2
FITNESS CENTRE AREA	20.00
NO OF RESIDENTIAL UNITS	54.00

**BUILT UP AREA STATEMENT**

FLOOR	AREA	NO. OF UNITS
GR	11.847	0
ST	11.847	0
1ST	11.847	1
2ND	11.847	1
3RD	11.847	1
4TH	11.847	1
5TH	11.847	1
6TH	11.847	1
7TH	11.847	1
8TH	11.847	1
9TH	11.847	1
10TH	11.847	1
11TH	11.847	1
12TH	11.847	1
13TH	11.847	1
14TH	11.847	1
15TH	11.847	1
16TH	11.847	1
17TH	11.847	1
18TH	11.847	1
19TH	11.847	1
20TH	11.847	1
TOTAL	240.00	20

DESCRIPTION OF PROPOSAL & PROPERTY  
 AMENDED PERMISSION FOR RESIDENTIAL BUILDING  
 ON PLOT NO. 10/11, SECTION NO. 30/A & 31,  
 C.B.D BELGAUR, NAVI MUMBAI

NAME & SIGN OF OWNER: Mr. SONAL DEV-CONP/ITD  
 DIRECTOR: [Signature]

NAME OF ARCHITECT: RAJESH R.C.  
 313, MAHARAJA CENTRE  
 NAVI MUMBAI - 400 617, MUMBAI  
 TEL: 982 262525

NORTH DRG. NO: 01/09  
 SCALE: 1/100  
 JOB NO: [Blank]  
 DRN BY: MOJIBUDDIN  
 CHD BY: R.C.C.  
 DATE: 07/06/2012