
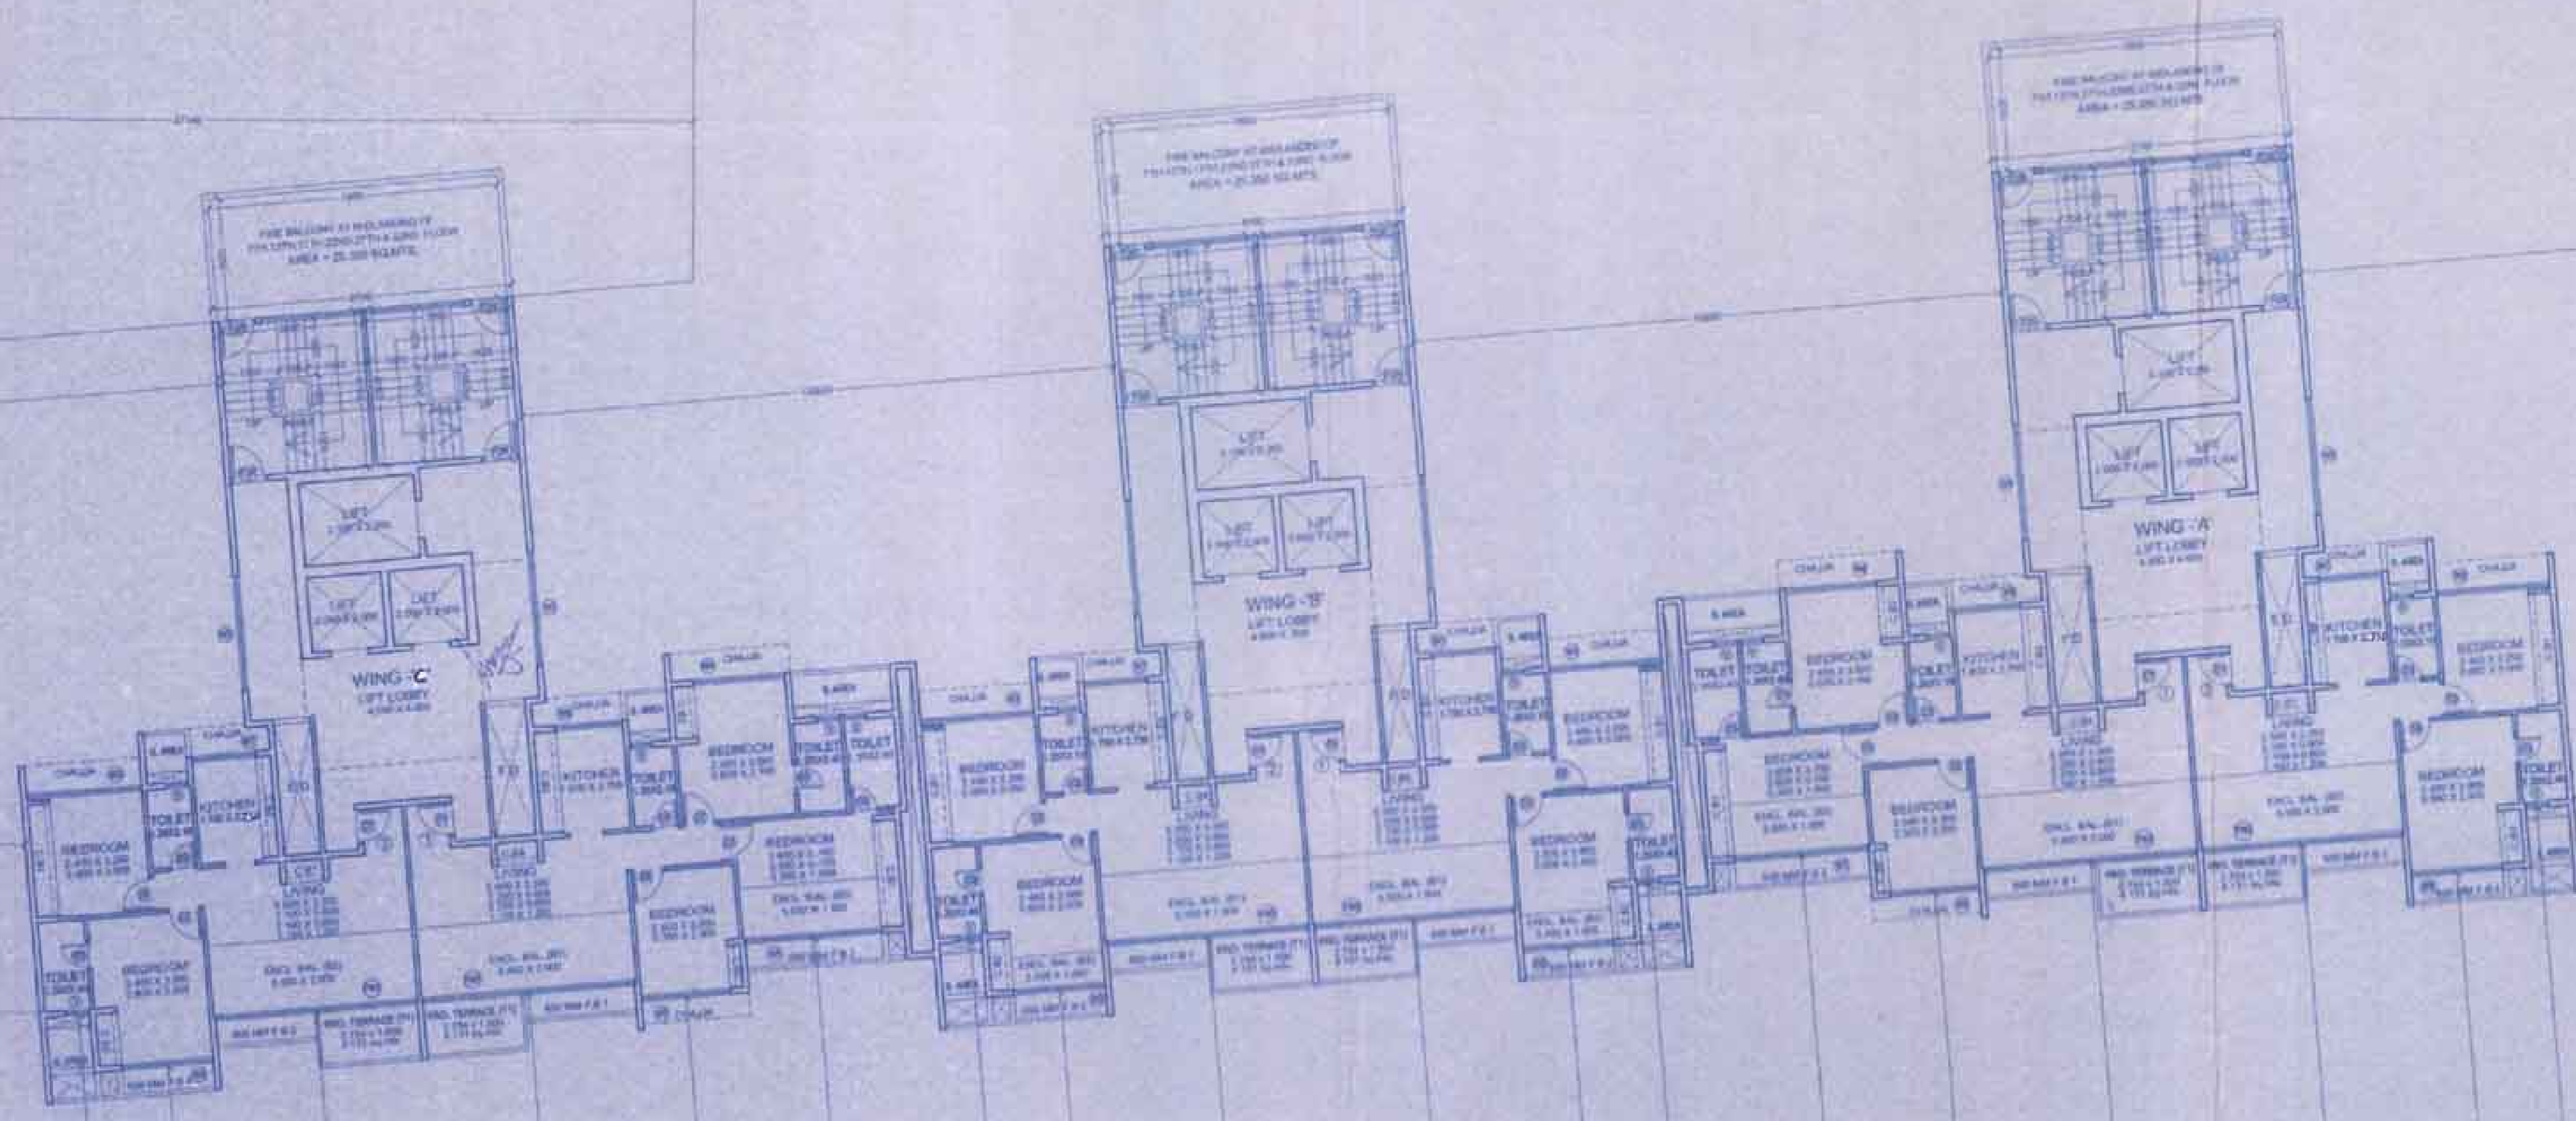


As approved drawing with correct stamp  
with 75% stamp 12000. 10/10/2013  
Date: 10/10/2013  
Name: [Signature]  
Designation: [Signature]  
[Signature]

NAME ADDRESS & SIGN OF OWNER

BHAGWATI DEVELOPERS  
A-1701/1702, SHREEJI HEIGHTS,  
PLOT NO. 01, 1A, 1B, 1C, SECTOR 48A,  
NERUL, NAVI MUMBAI.

BHAGWATI DEVELOPERS  
[Signature]  
[Signature]  
[Signature]

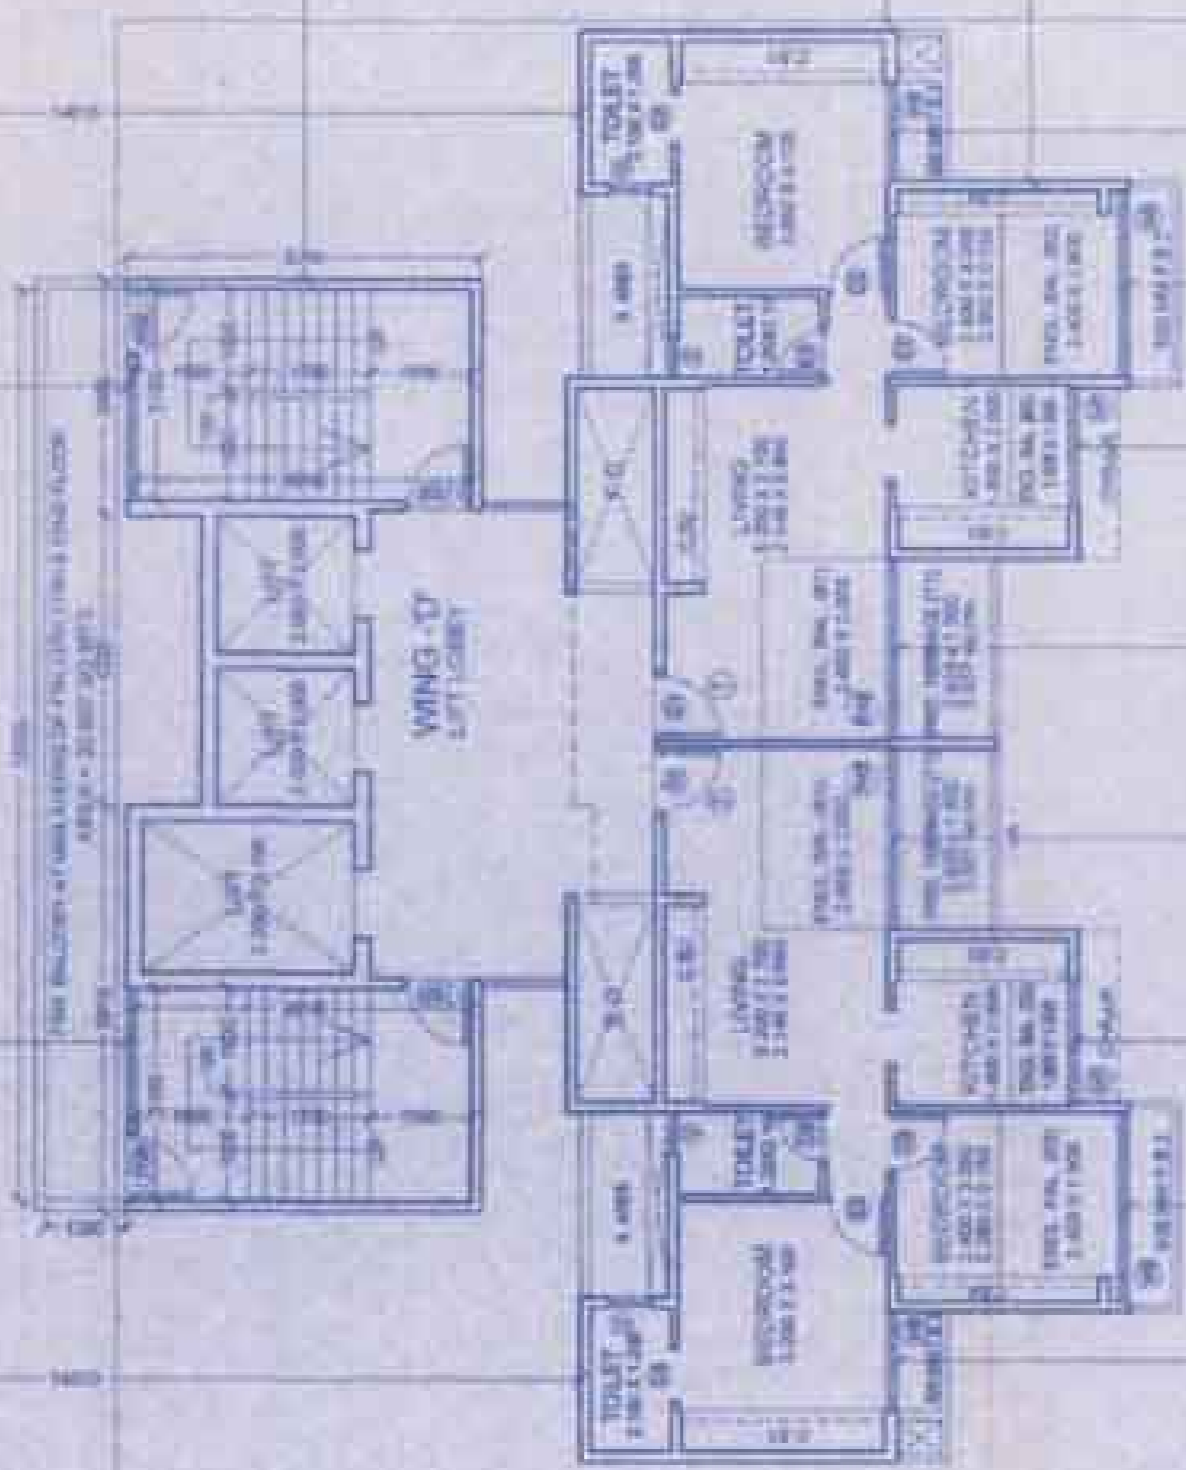

30.00 MT WIDE ROAD

LAYOUT ODD FLOOR PLAN  
SCALE: 1:100  
NORTH

PROJECT:  
PROPOSED RESIDENTIAL CUM COMM.  
BUILDING ON  
PLOT NO. 12, SECTOR - 11,  
GHANSOLI, NAVI MUMBAI

NAME, ADDRESS & SIGN OF ARCHITECT

stapi  
[Signature]  
[Signature]  
[Signature]

SOYUJ T. TALIB