

FORM II R2-A - 8/31

CONTENTS OF SHEET
GROUND FLOOR PLAN & PARKING STATEMENT
FOR I.T. SUPPORT SERVICES / RESIDENTIAL

STAMP OF DATEABLE REPORT OF TOWN PLANNING AUTHORITY

 BUILDING / DRAINAGE PLAN APPROVAL
 LETTER NO. DE/MP/C/3/10/1
 DT. 18-03-2018
 2) BUILDING / DRAINAGE PLAN REGISTERED

Deputy Engineer
Special Planning Authority
MIDC, Sub-Div-II, Malape,
Navi Mumbai

CERTIFICATE OF AREA
CERTIFIED THAT I HAVE SURVEYED THE PLOT UNDER REFERENCE ON DATED AND THAT THE DIMENSIONS OF THE SIDES ETC. OF THE PLOT STATED ON THE PLAN ARE AS MEASURED ON SITE AND AREA SO WORKED OUT IS SQ. MTS. AND TALLIES WITH THE AREA STATED IN THE DOCUMENTS OF THE OWNERSHIP / TOWN PLANNING SCHEME RECORDS


SIGNATURE OF ARCHITECT & LICENCE SURVEYER

DESCRIPTION OF PROPERTY & PROPOSAL
PROPOSED INTERNATIONAL INFORMATION TECHNOLOGY PARK AT PLOT NO. G-4/1, TTC INDUSTRIAL AREA, THANE-BELAPUR ROAD, NAVI MUMBAI, INDIA

NAME OF OWNER
M/S LOMA IT PARK DEVELOPERS PVT. LTD.

DATE: 19.05.2018
DEALT BY: [Signature]
NO. OF DWG: R2-A - 1/15
SCALE: 1:250

SIGNATURE OF ARCHITECT & LICENCE SURVEYER
NIRAL PATEL
ARCHITECT & INTERIOR DESIGNER
CA2007/41203 VALID UPTO 2018
B/702, SHIV KESAR, VILE PARLE WEST, MUMBAI 400 056
TEL : 98210 34762

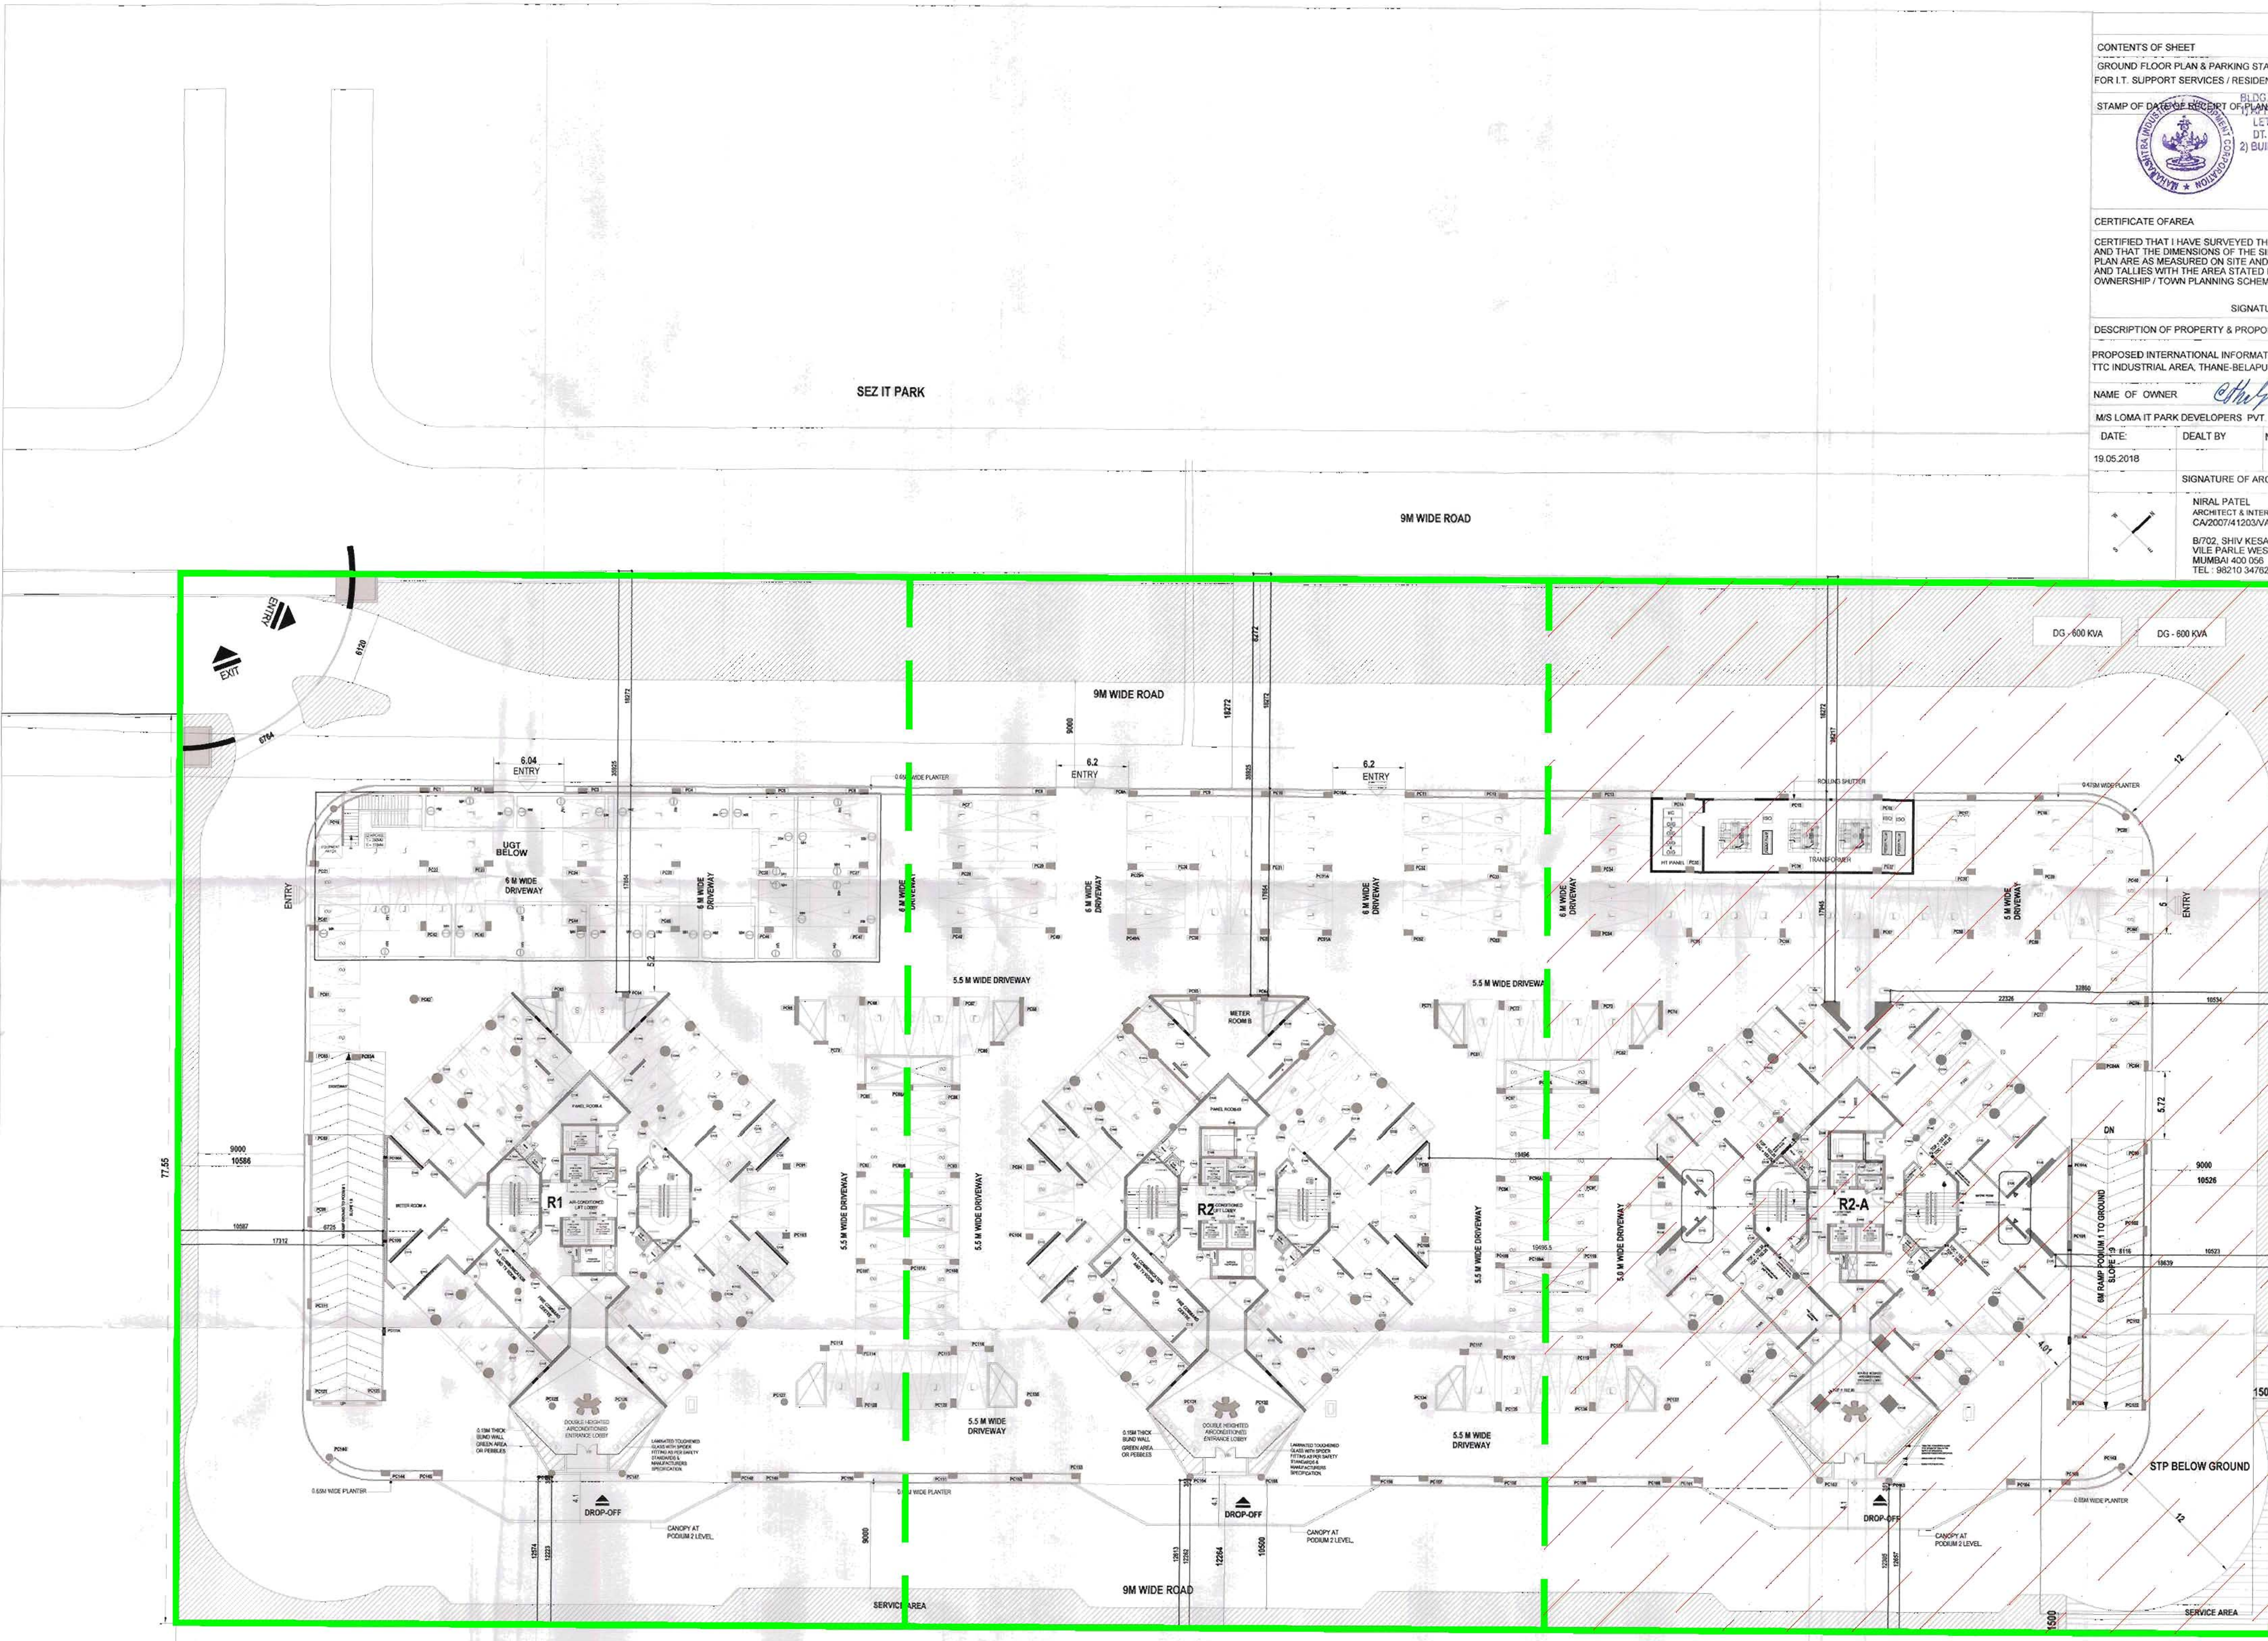

GROUND FLOOR PLAN

- 1) SMALL CAR PARKING = 98NOS
- 2) LARGE CAR PARKING = 134NOS

