



FOURTH FLOOR PLAN

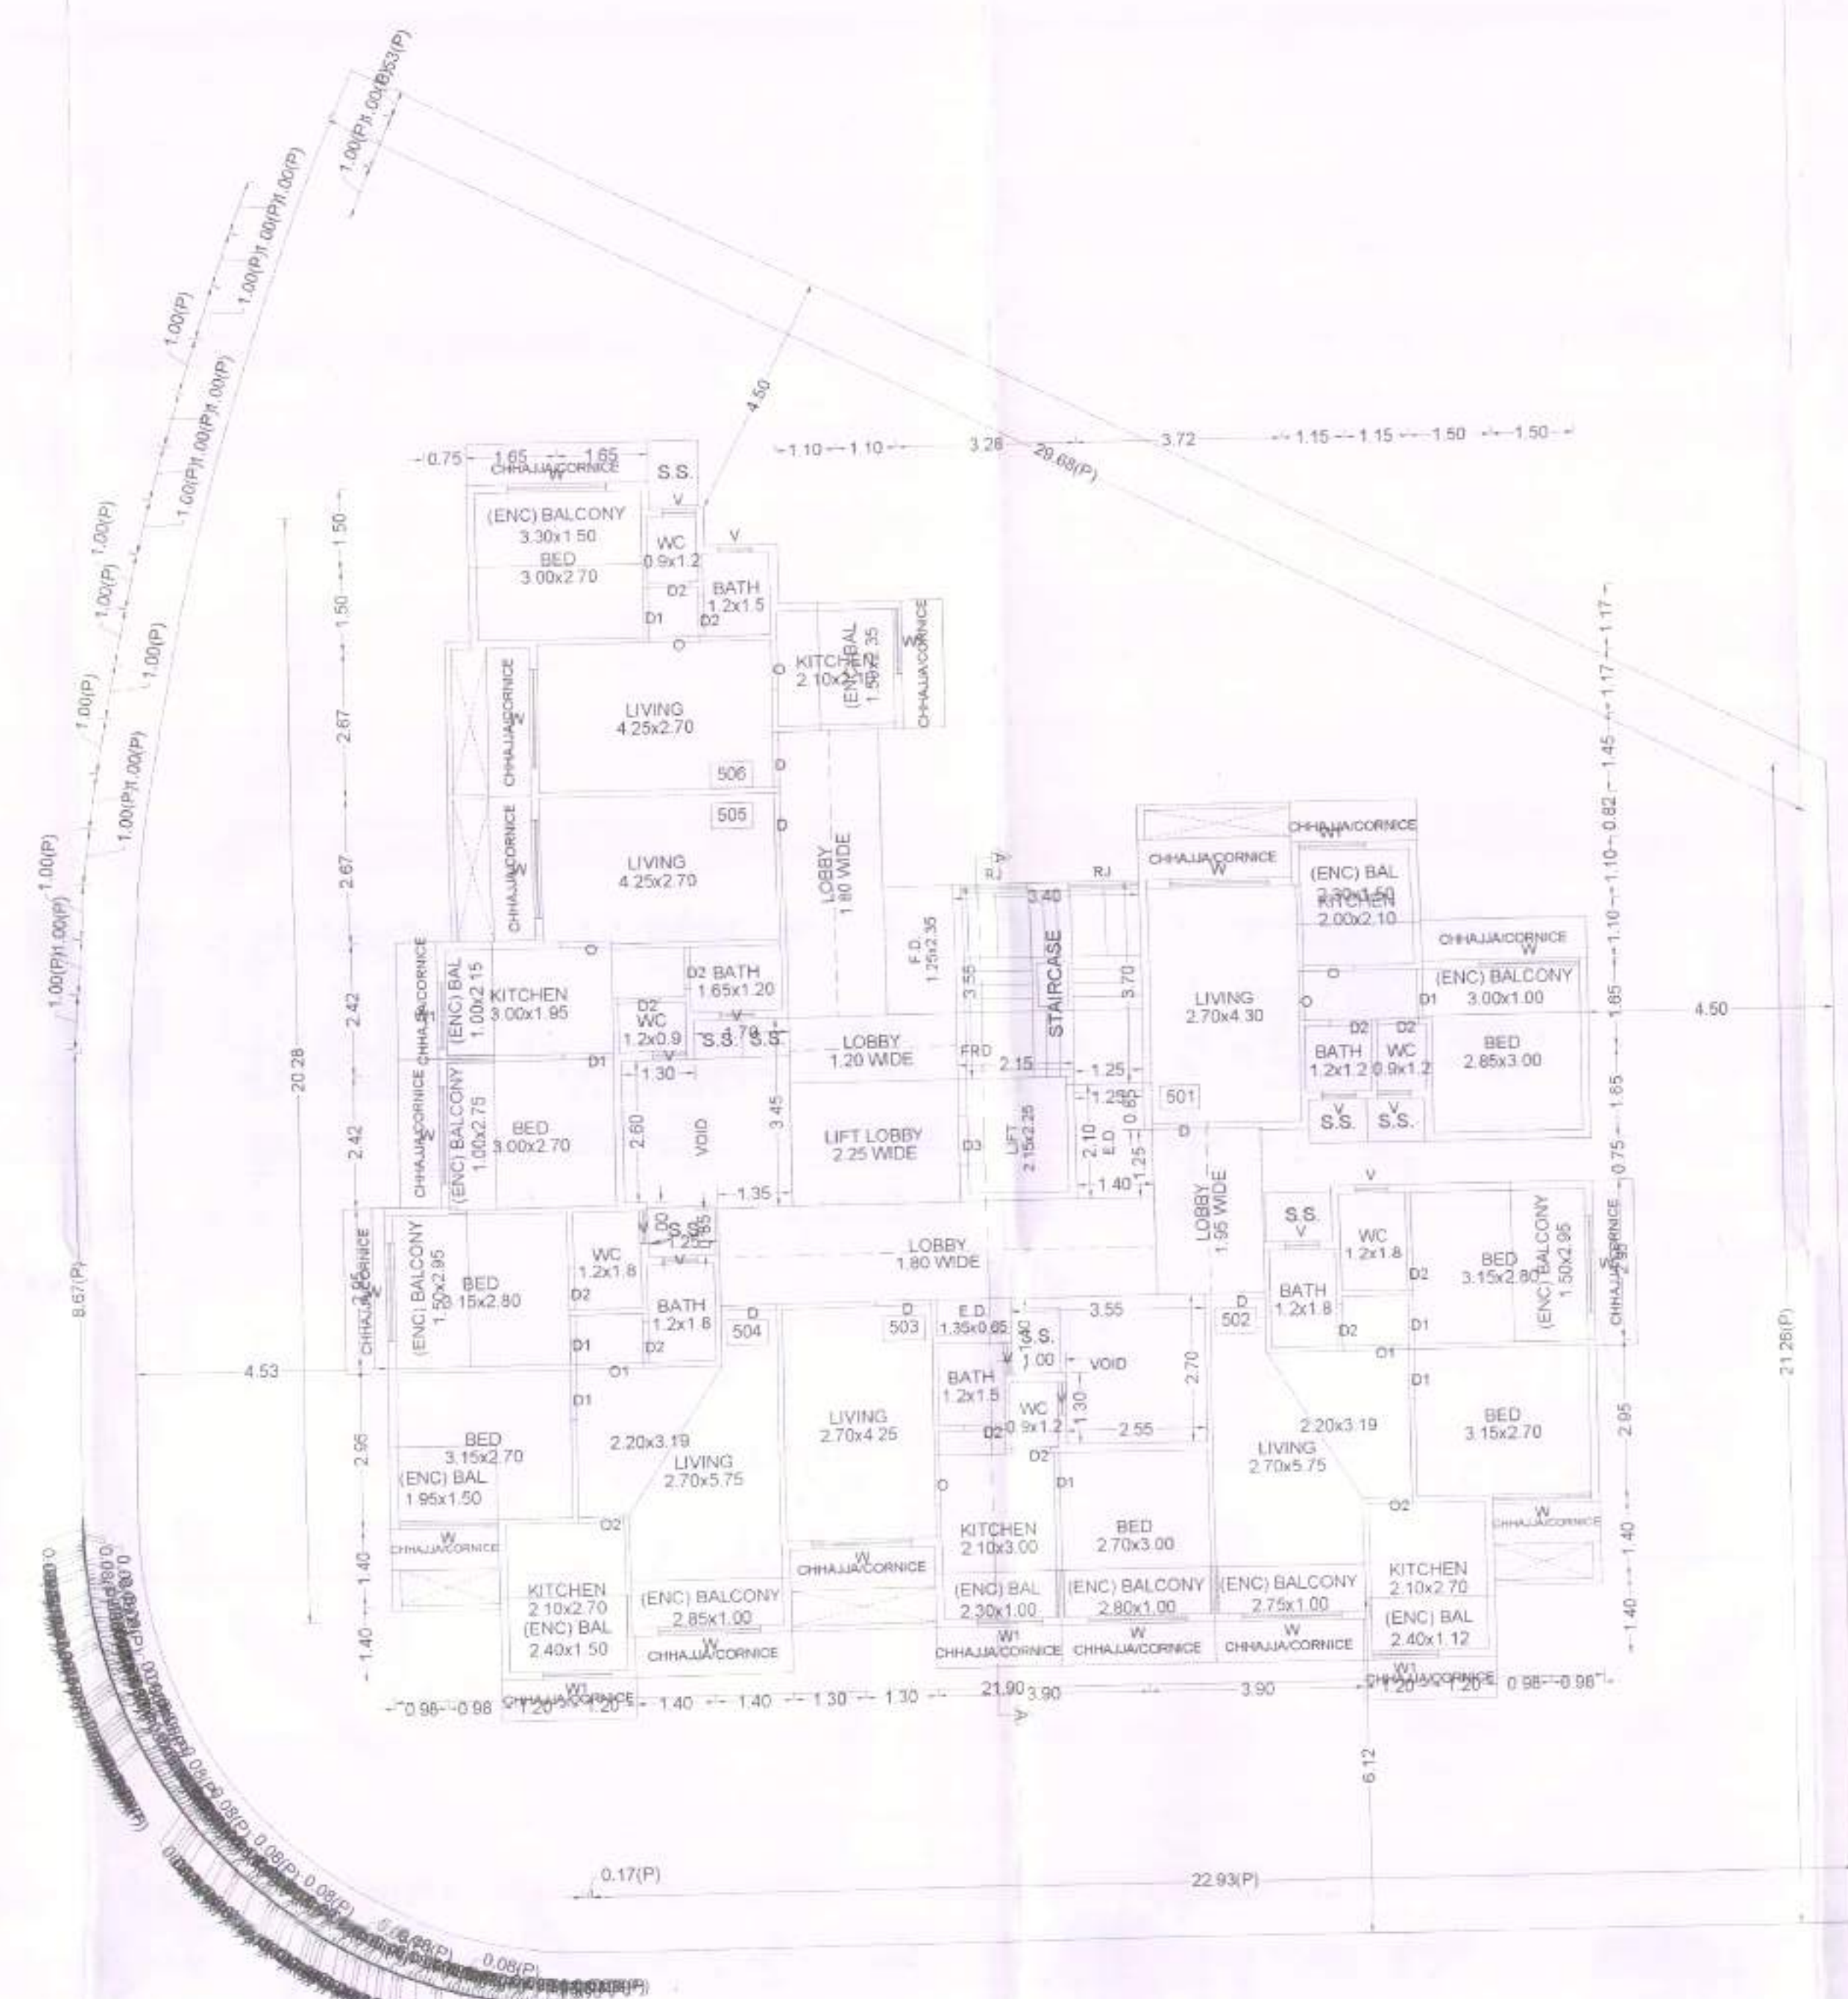


FIFTH FLOOR PLAN

FOURTH FLOOR PLAN

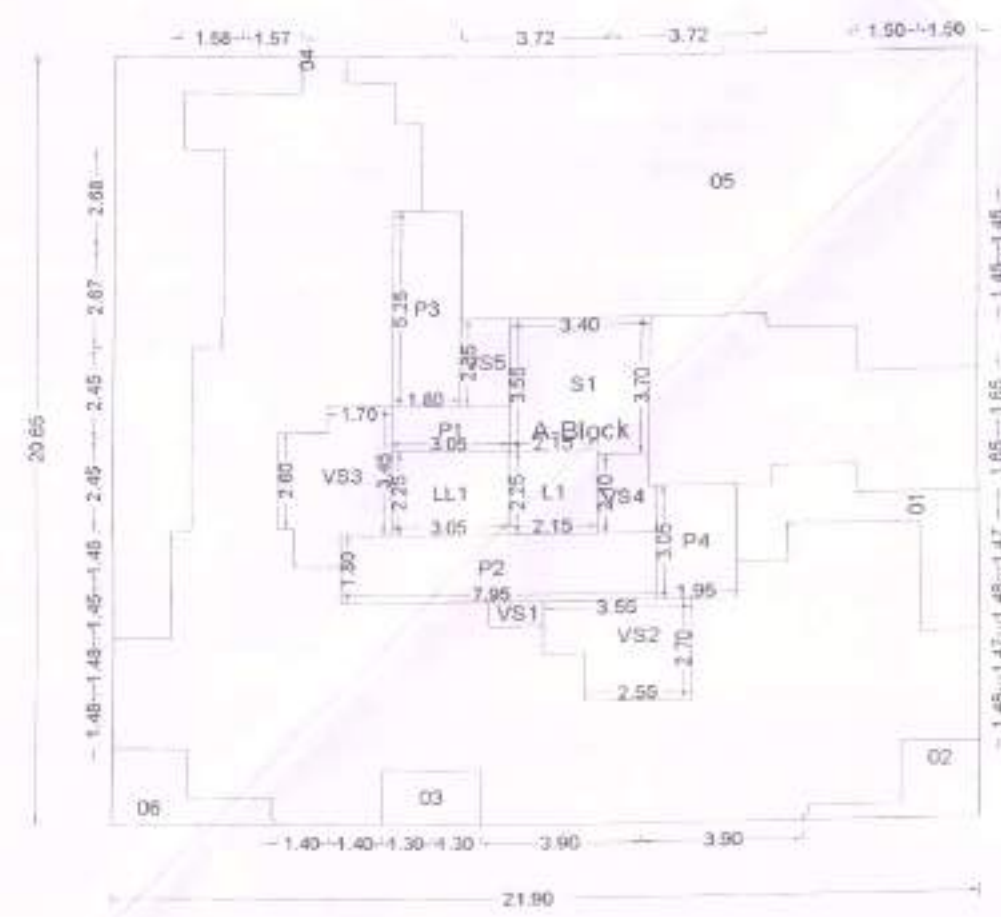

POLYGON	SIZE	AREA
A-Block	20.65 X 21.90	452.23
O1	---	12.28
O2	---	4.85
O3	1.50 X 2.60	3.90
O4	---	37.31
O5	---	101.99
O6	---	5.68
L1	2.15 X 2.25	4.84
VS1	0.65 X 1.35	0.88
VS2	---	6.28
VS3	3.00 X 3.45	10.44
VS4	1.40 X 2.10	2.94
VS5	1.25 X 2.35	2.94
P1	1.20 X 3.05	3.66
P2	1.80 X 7.95	14.31
P3	1.80 X 5.25	9.45
P4	1.95 X 3.05	5.95
LL1	2.25 X 3.05	6.86
S1	---	12.26
Total	---	203.54

FIFTH FLOOR PLAN

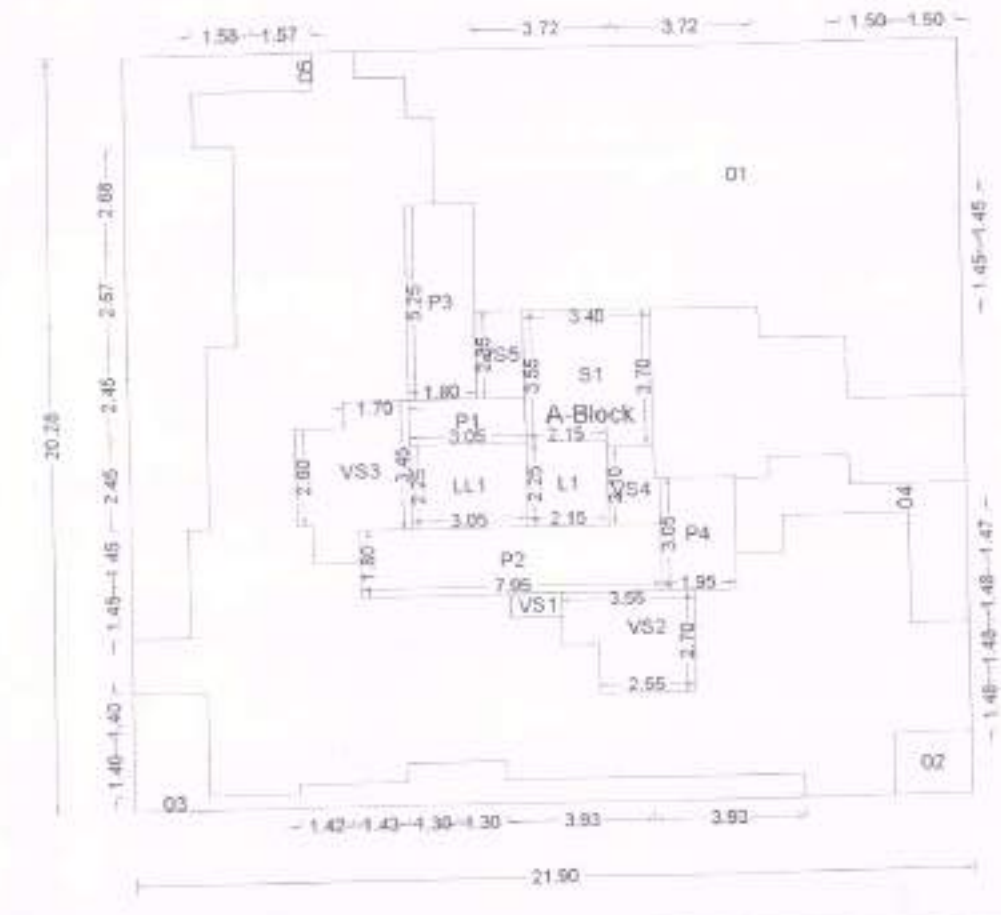

POLYGON	SIZE	AREA
A-Block	20.28 X 21.90	444.12
O1	---	106.09
O2	1.68 X 1.95	3.28
O3	---	16.77
O4	---	12.28
O5	---	37.29
L1	2.15 X 2.25	4.84
VS1	0.65 X 1.35	0.88
VS2	---	6.28
VS3	3.00 X 3.45	10.44
VS4	1.40 X 2.10	2.94
VS5	1.25 X 2.35	2.94
P1	1.20 X 3.05	3.66
P2	1.80 X 7.95	14.31
P3	1.80 X 5.25	9.45
P4	1.95 X 3.05	5.95
LL1	2.25 X 3.05	6.86
S1	---	12.26
Total	---	185.74

SEAL OF APPROVAL

APPROVED SUBJECT TO THE CONDITION MENTIONED IN THE OFFICE LETTER

No. CIDCO/BP-15548/TPQNM/2018
Dated: 24-04-2018

APPROVED SUBJECT TO THE CONDITION MENTIONED IN THIS OFFICE LETTER

No. CIDCO/BP-15548/TPQNM & K/2017/27/2 dtd. 06 Jun 2018
Document certified by PATIL MITHILESH JANARDHAN
e-mail: patil.mithilesh@gmail.com
Name: PATIL MITHILESH JANARDHAN
Designation: Associate Planner
Organization: CIDCO LIMITED
Date: 18 Jun 2018 18:27:22

Sr. Planner/Asso Planner (BP)
CIDCO of Maharashtra Ltd.
Rajghad Bhavan, 4th Floor.
Plot No.4, Sector-11,
CBD-Belapur, Navi Mumbai.

BUILDING: CC (1)

OWNER'S NAME
M/S VALRAM ENTERPRISES, THROUGH ITS PARTNERS, SHRI HITESH DA YARAM DAMA AND OTHERS ONE

PROJECT INFORMATION
PLOT NO. 29 SECTOR NO. 16
NODE Talajhi (New)

PROJECT TYPE:
CONSULTANT NAME
ATUL PATEL ARCHITECTS
Regd. No. []

ATUL PATEL ARCHITECTS
[] ARCHITECTS
[] P.203, The Landmark, Plot No. 204, Sector 9, Vashi, Dist. Thane - 400025
E: info@atulpatelarchitects.com T: 922-3274884 F: 42

JOB NO.	DRG NO.	SCALE	DRAWN BY	CHECKED BY
		1:100		

INWARD NO. CIDCO/BP-15548/TPQNM/2018 DATE 24-04-2018
KEY NO. [] SHEET NO. 4/7

This is a system generated drawing as per the soft copy submitted by the Architect/ License Engineer