


GROUND FLOOR PLAN

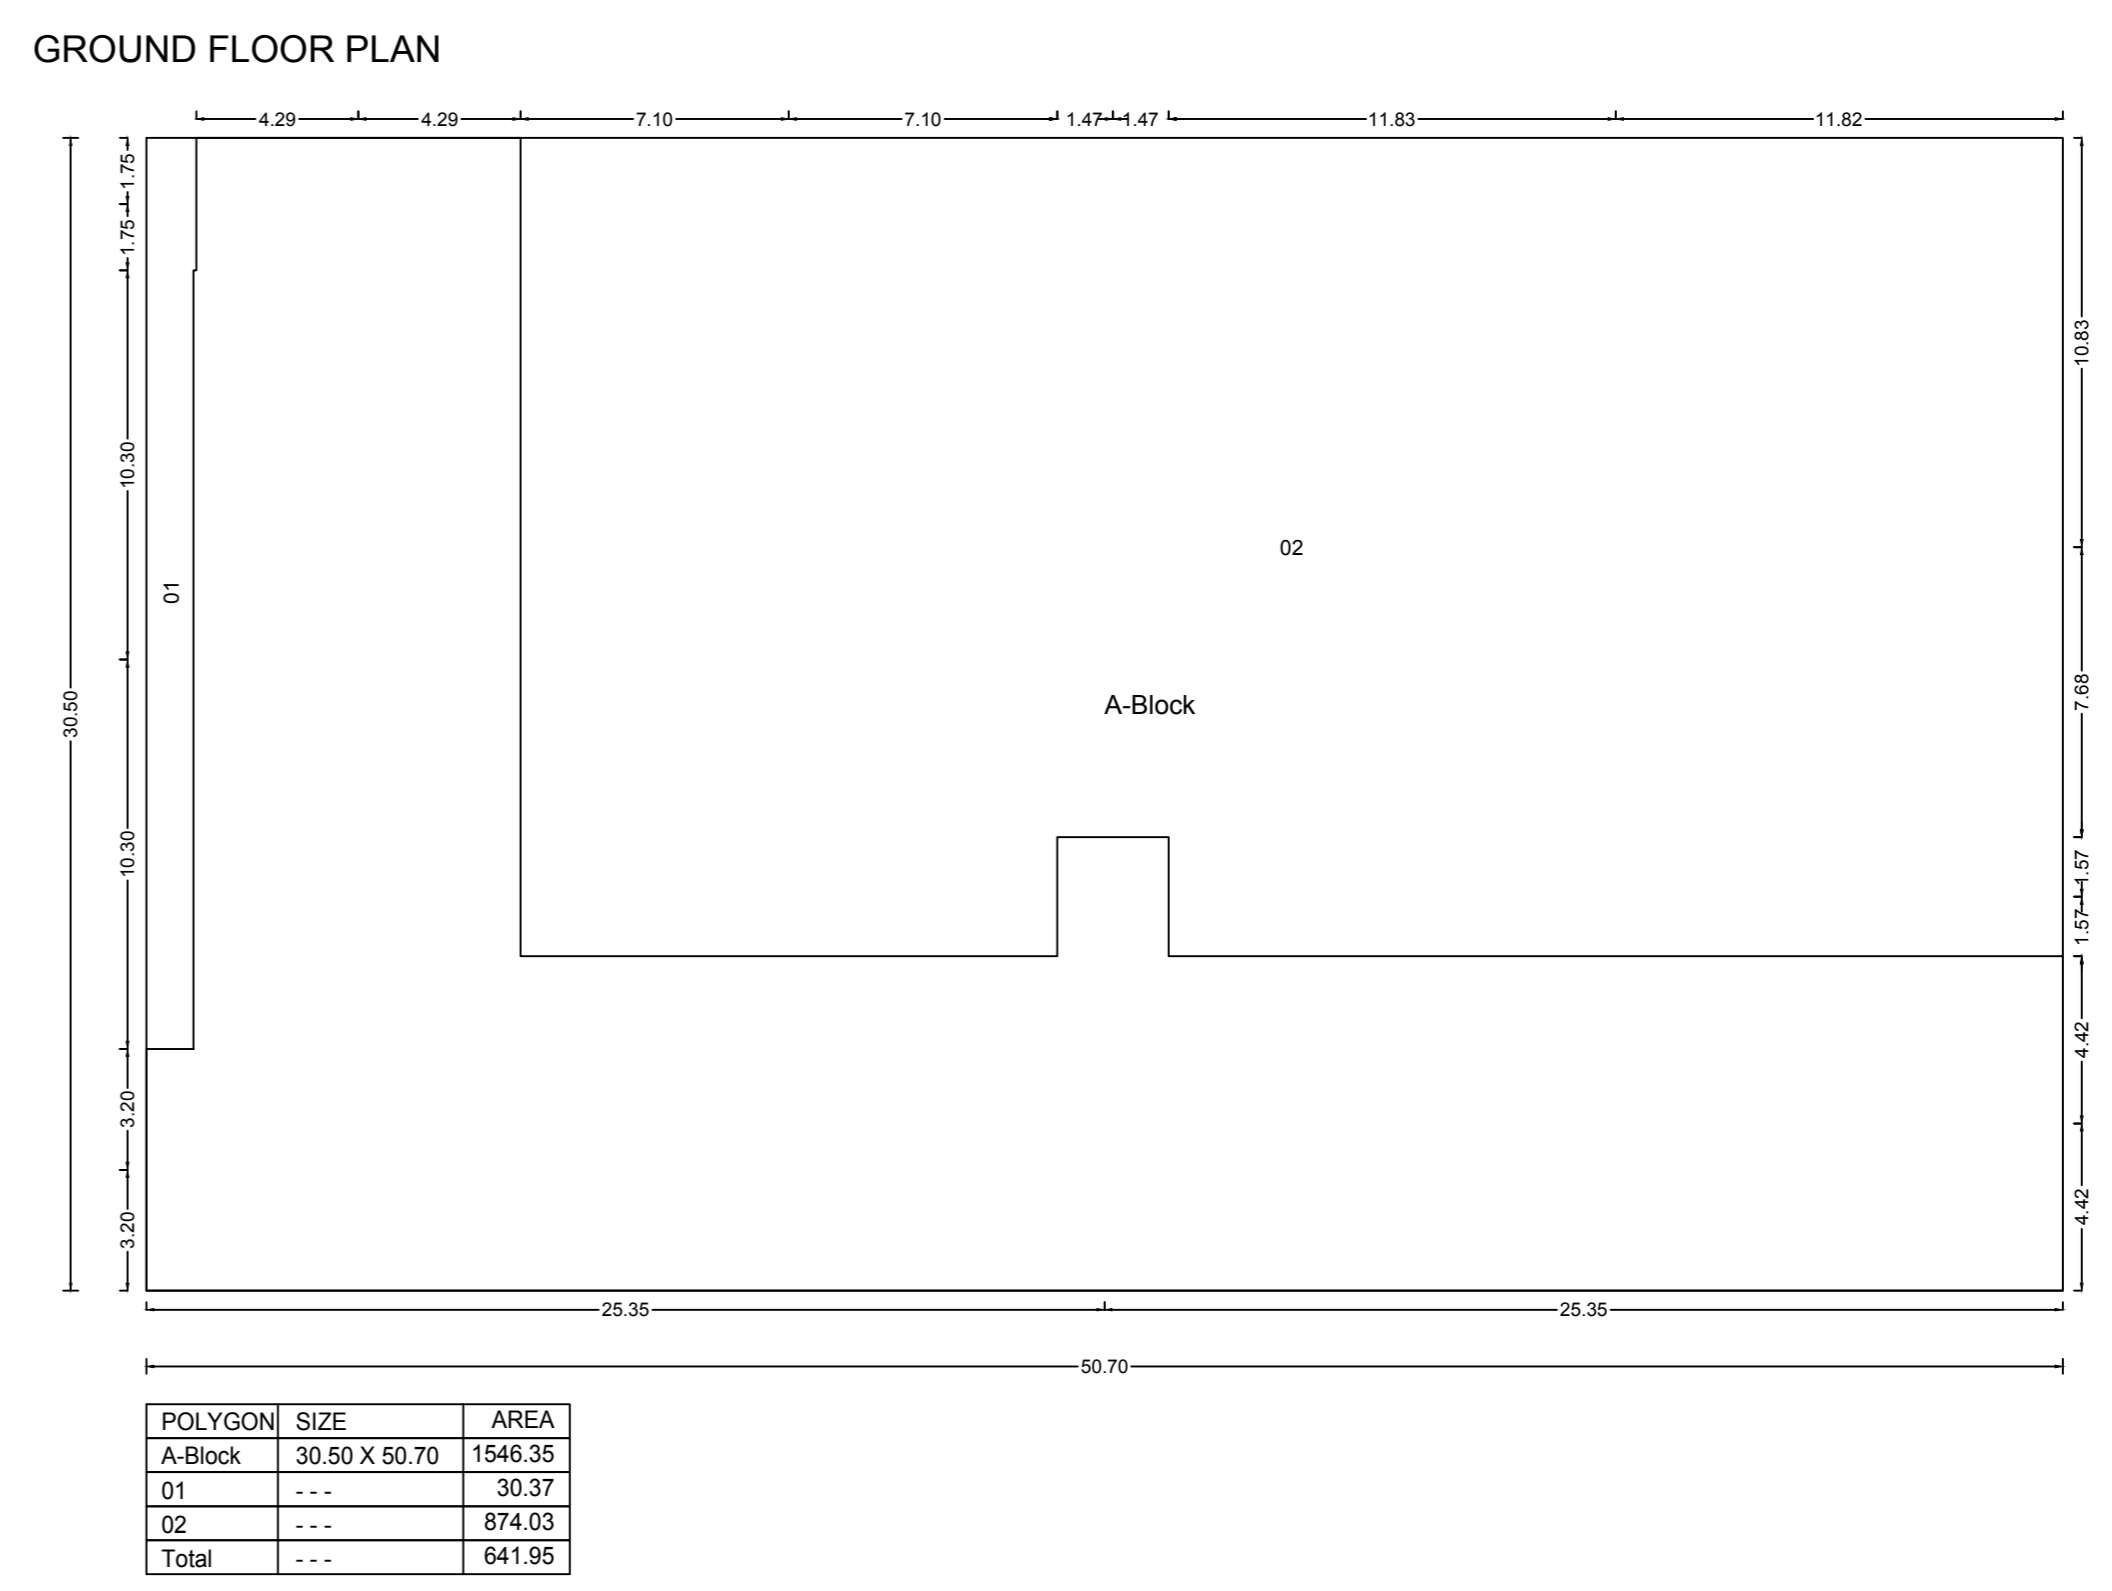

SEAL OF APPROVAL


APPROVED SUBJECT TO THE CONDITION MENTIONED IN the office letter

No. CIDCO/BP-16823/TPO(NM)/2019
Scrutiny Date: 24-08-2019

APPROVED SUBJECT TO THE CONDITION MENTIONED IN This Office Letter
No. CIDCO/BP-16823/TPO(NM & K)/2019/5304
dtd. 08 Aug 2019

Sr.Planner/Asso.Planner(BP)
CIDCO of Maharashtra Ltd.
Raigad Bhavan, 4th Floor.
Plot No.4, Sector-11,
CBD-Belapur, Navi Mumbai.

BUILDING: A (BUILDING-1)

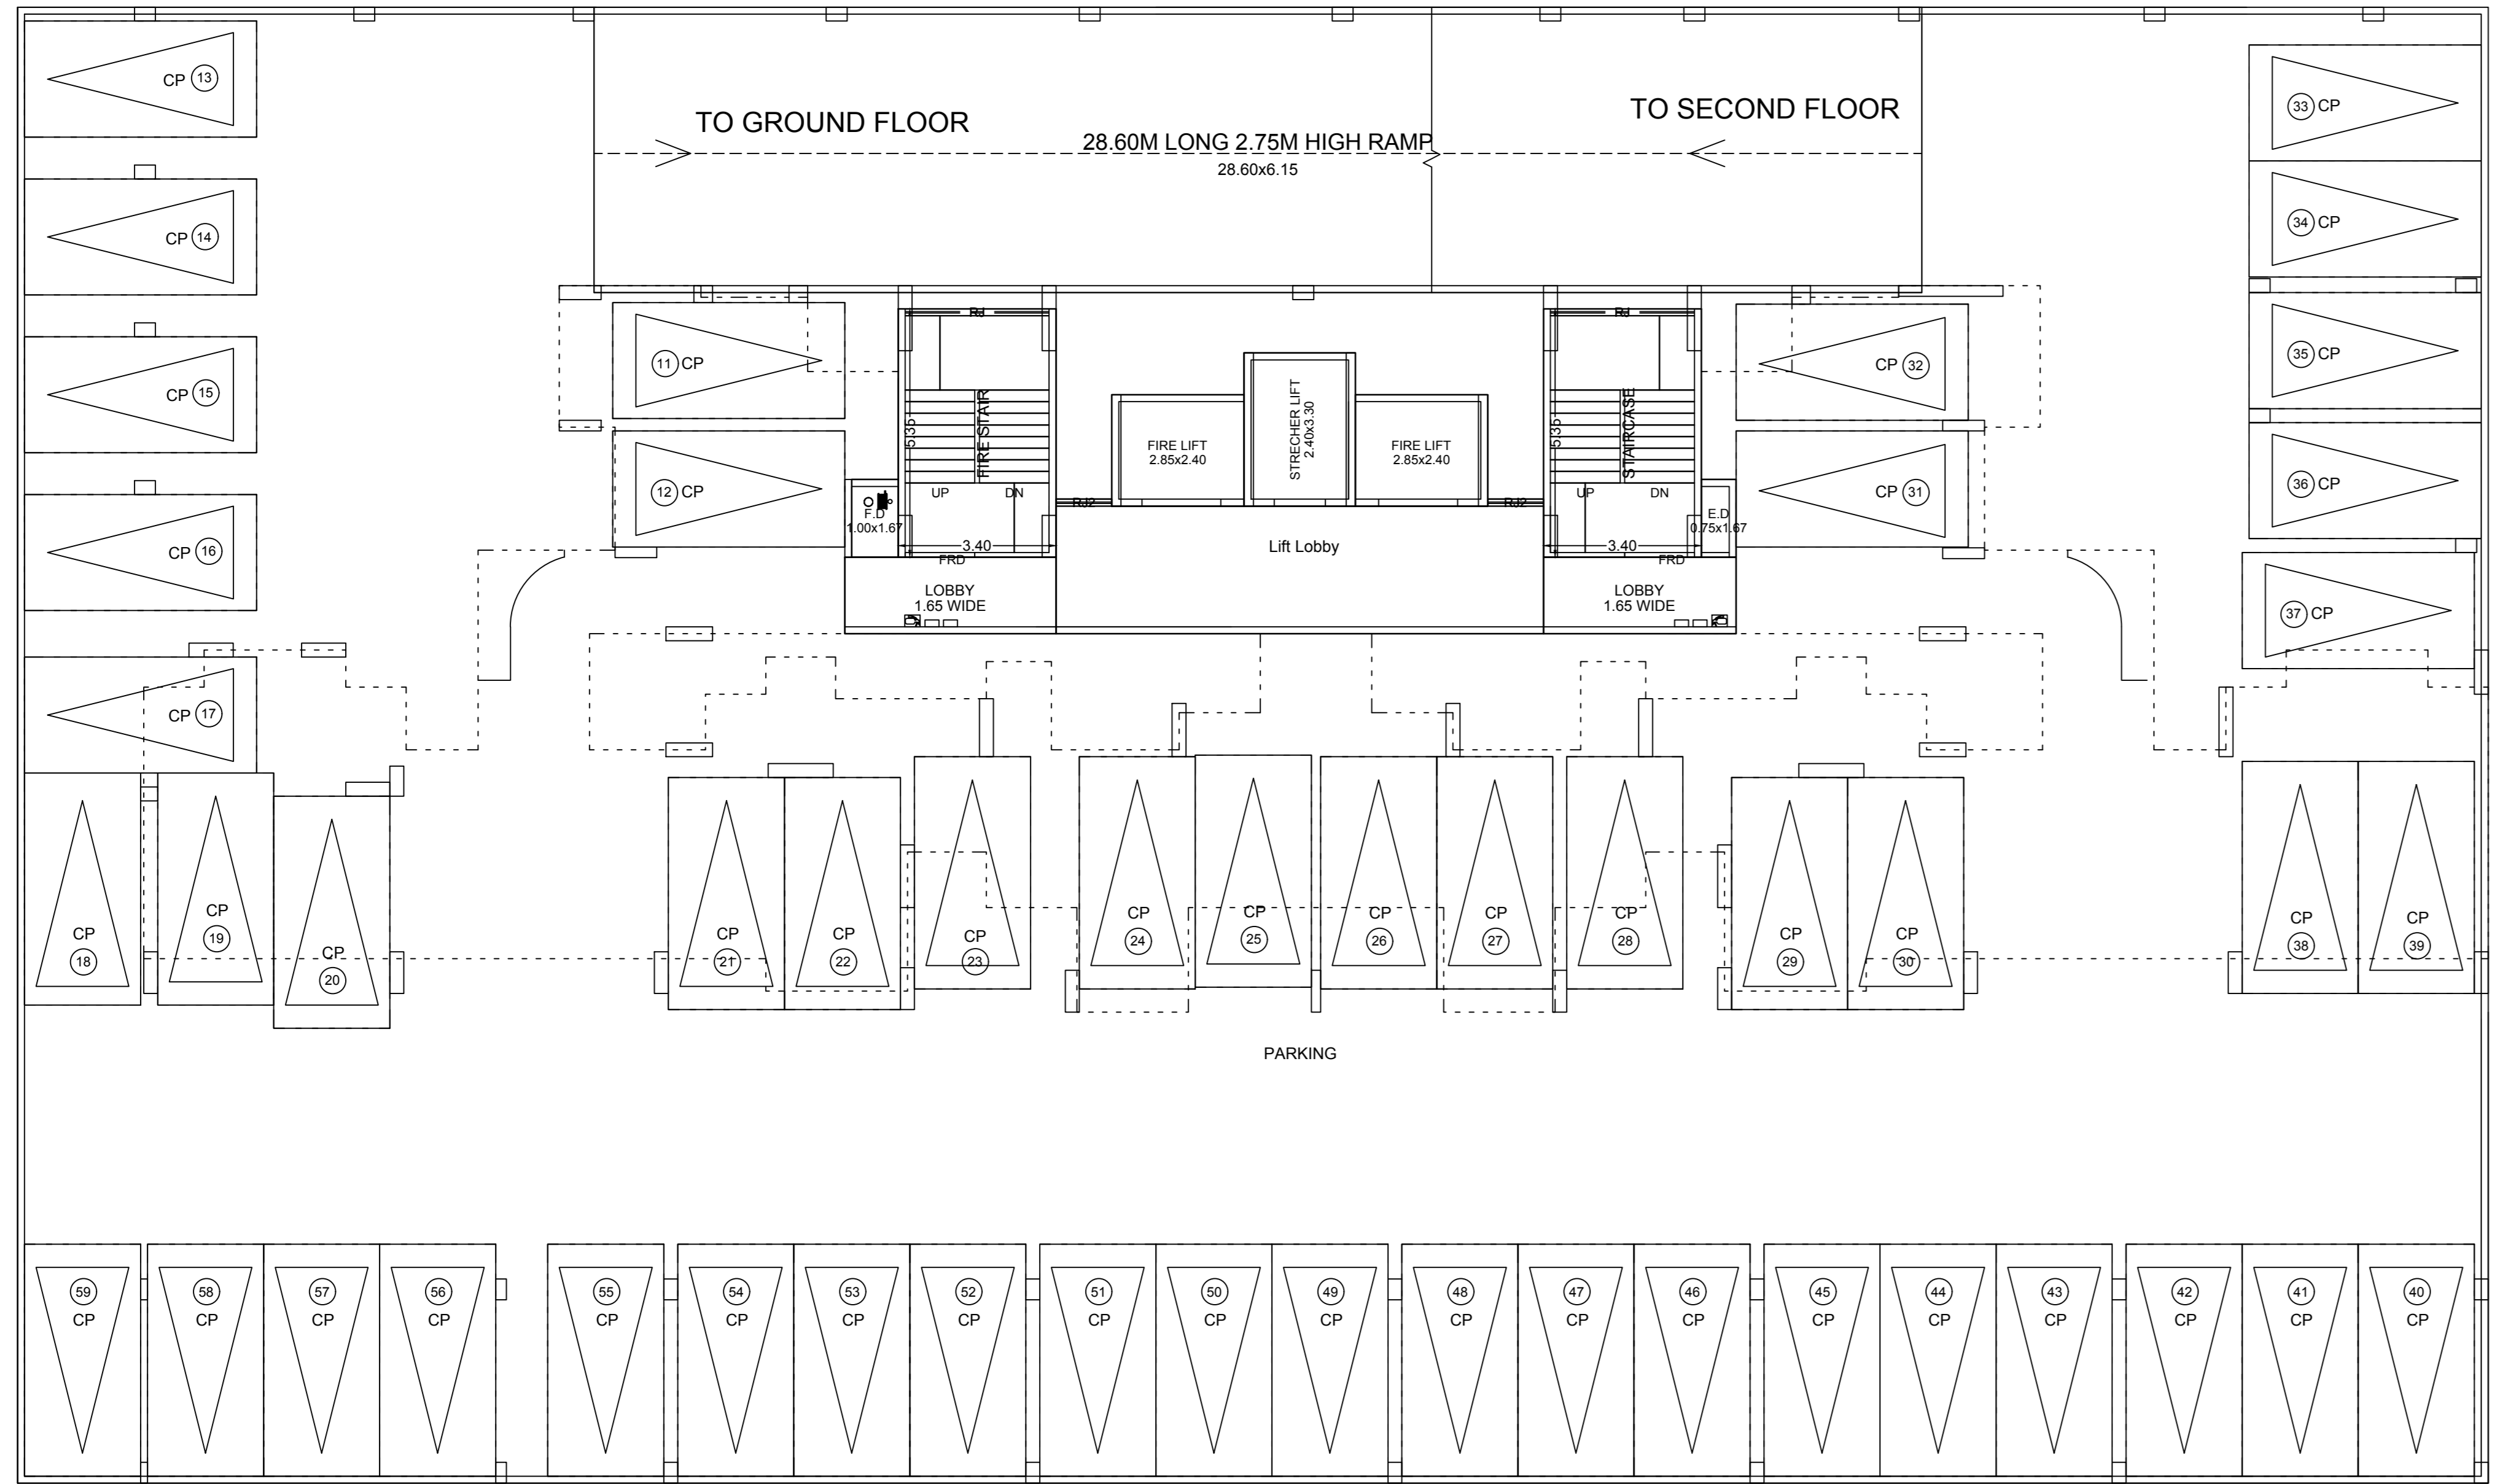

FIRST FLOOR PLAN


OWNER'S NAME
Mis. Cemcon Developers, through its Partners Smt. Tasneem A. Abdul Latif Parkar and Others Six.

PROJECT INFORMATION
PLOT NO: 21 & 22-A SECTOR NO: 18
NODE: Takga(New)


PROJECT TYPE:
CONSULTANT NAME
HEMANT P. DHAVALE
Regt. No.:

JOB NO.	DRG NO.	SCALE	DRAWN BY	CHECKED BY
		1:100		

INWARD NO. CIDCO/BP-16823/TPO(NM)/2019 DATE: 24-08-2019
KEY NO. \$-11-14 SHEET NO. 2/8

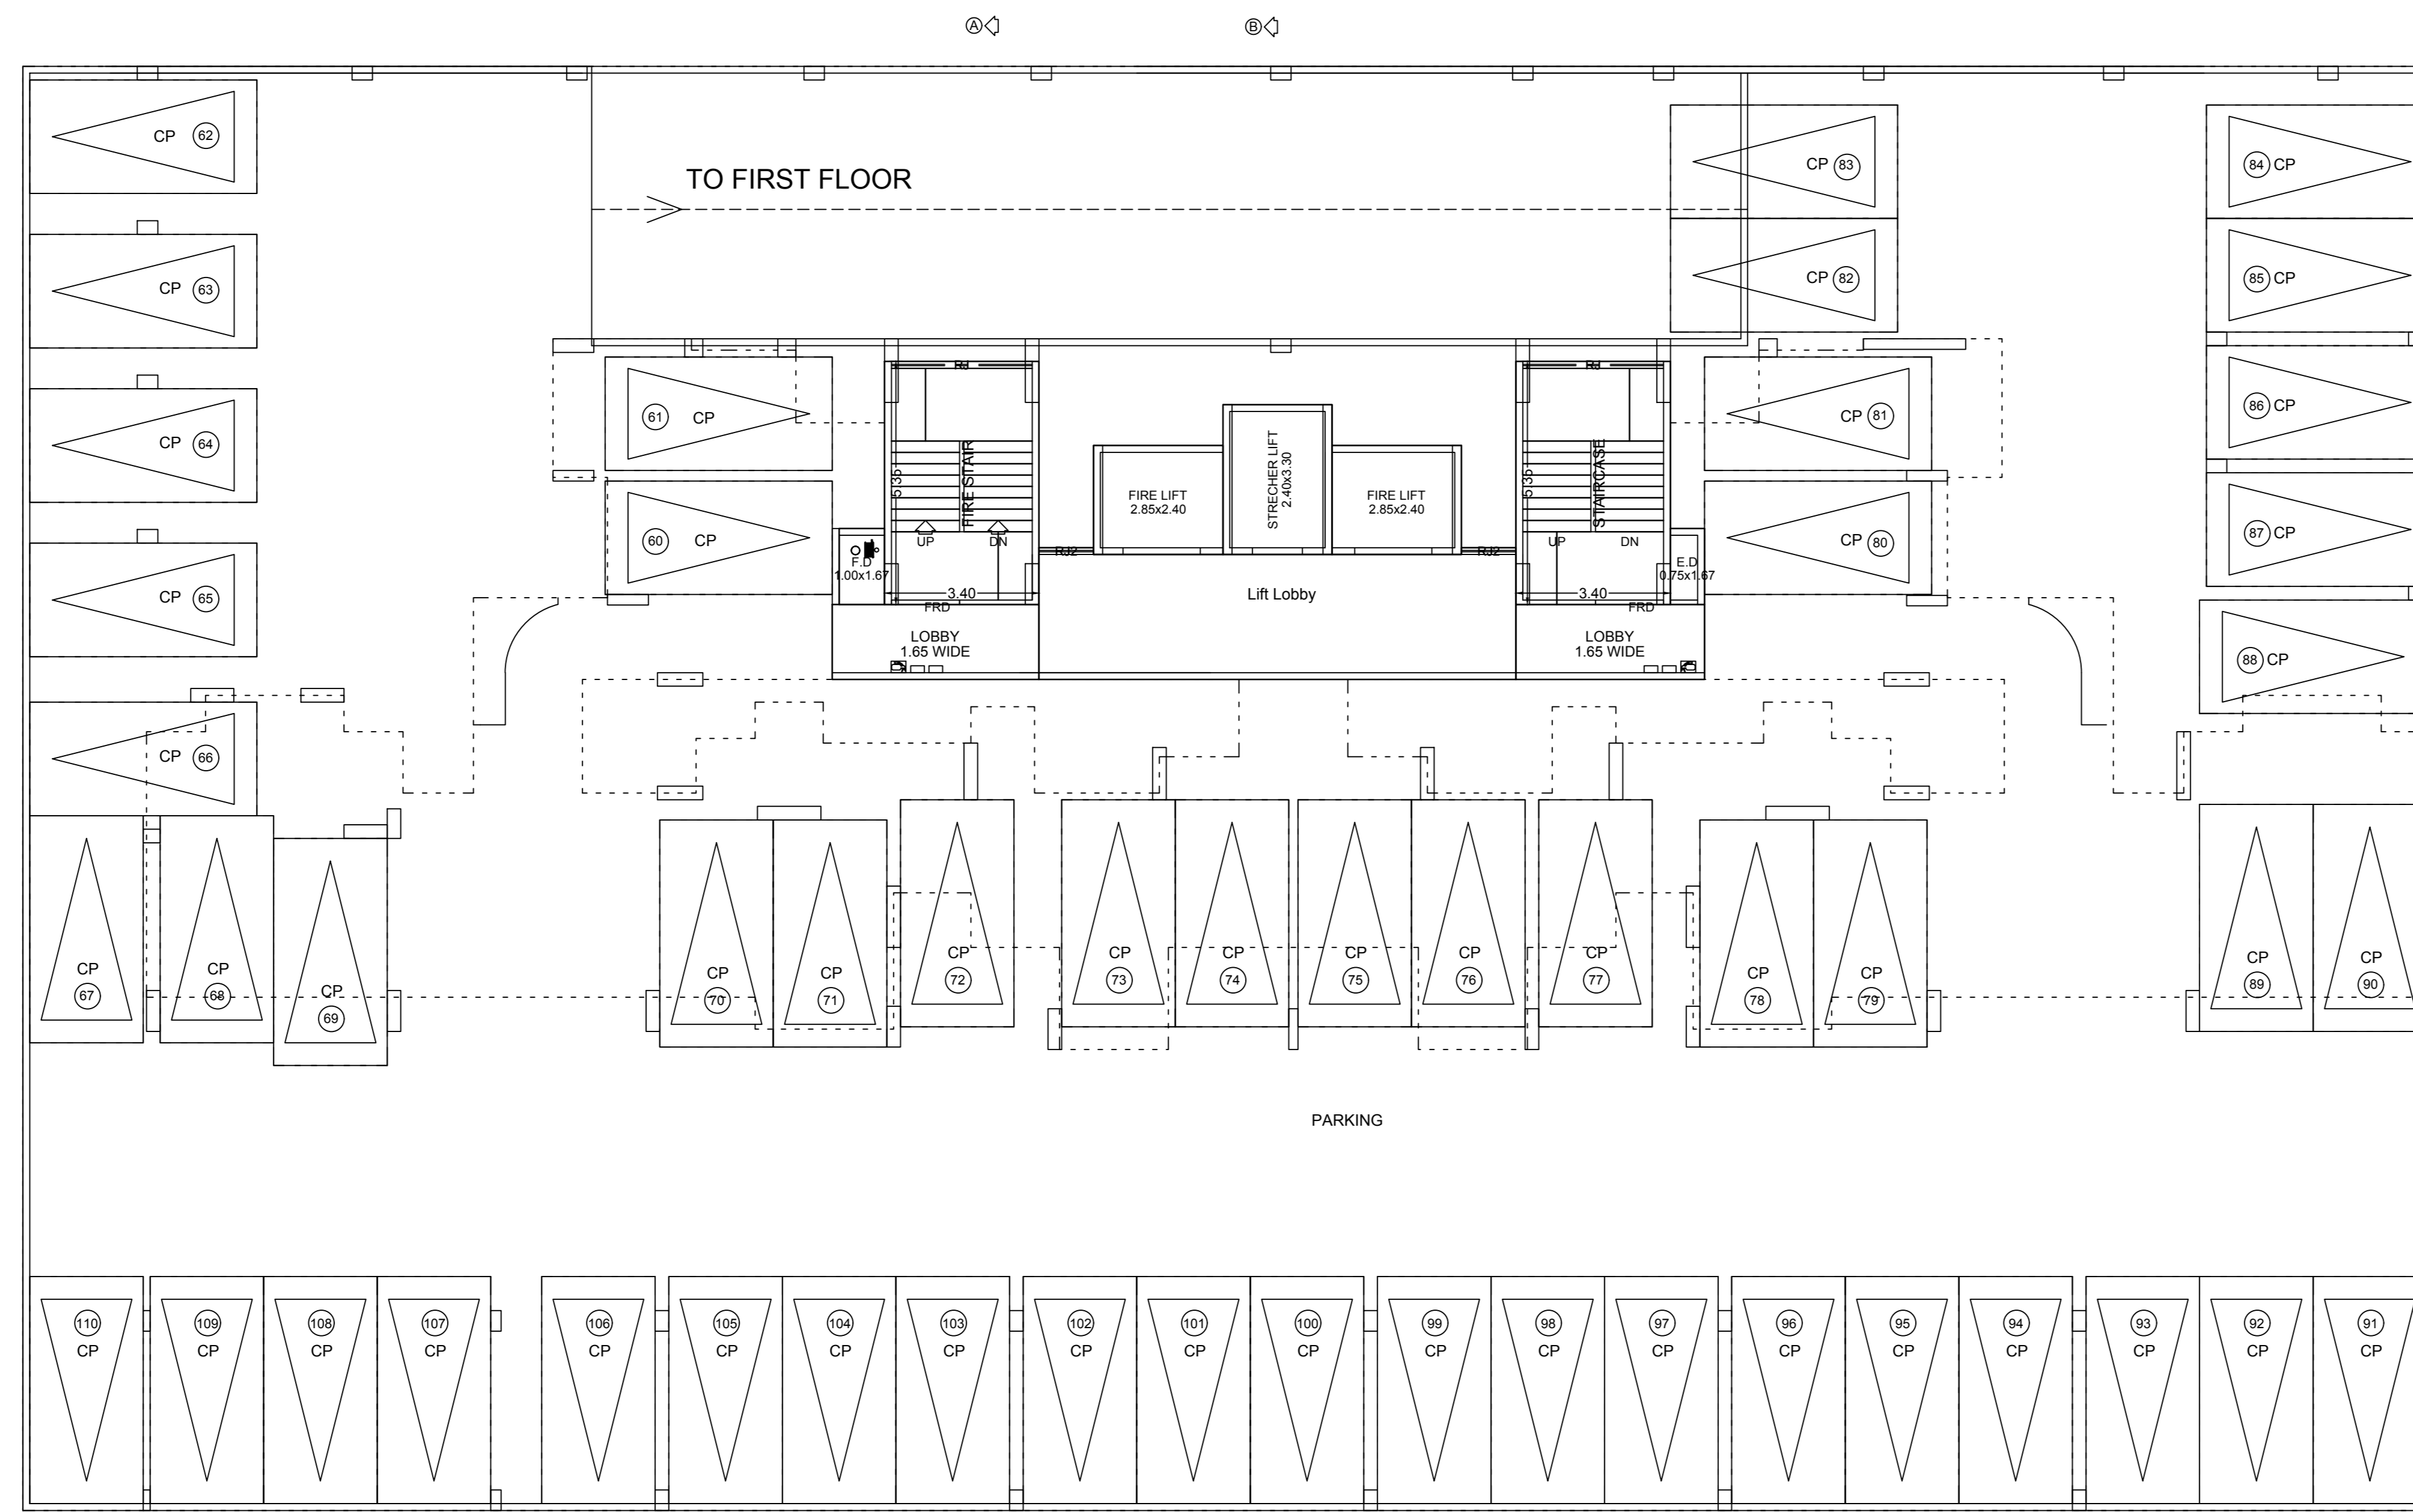

SECOND FLOOR PLAN

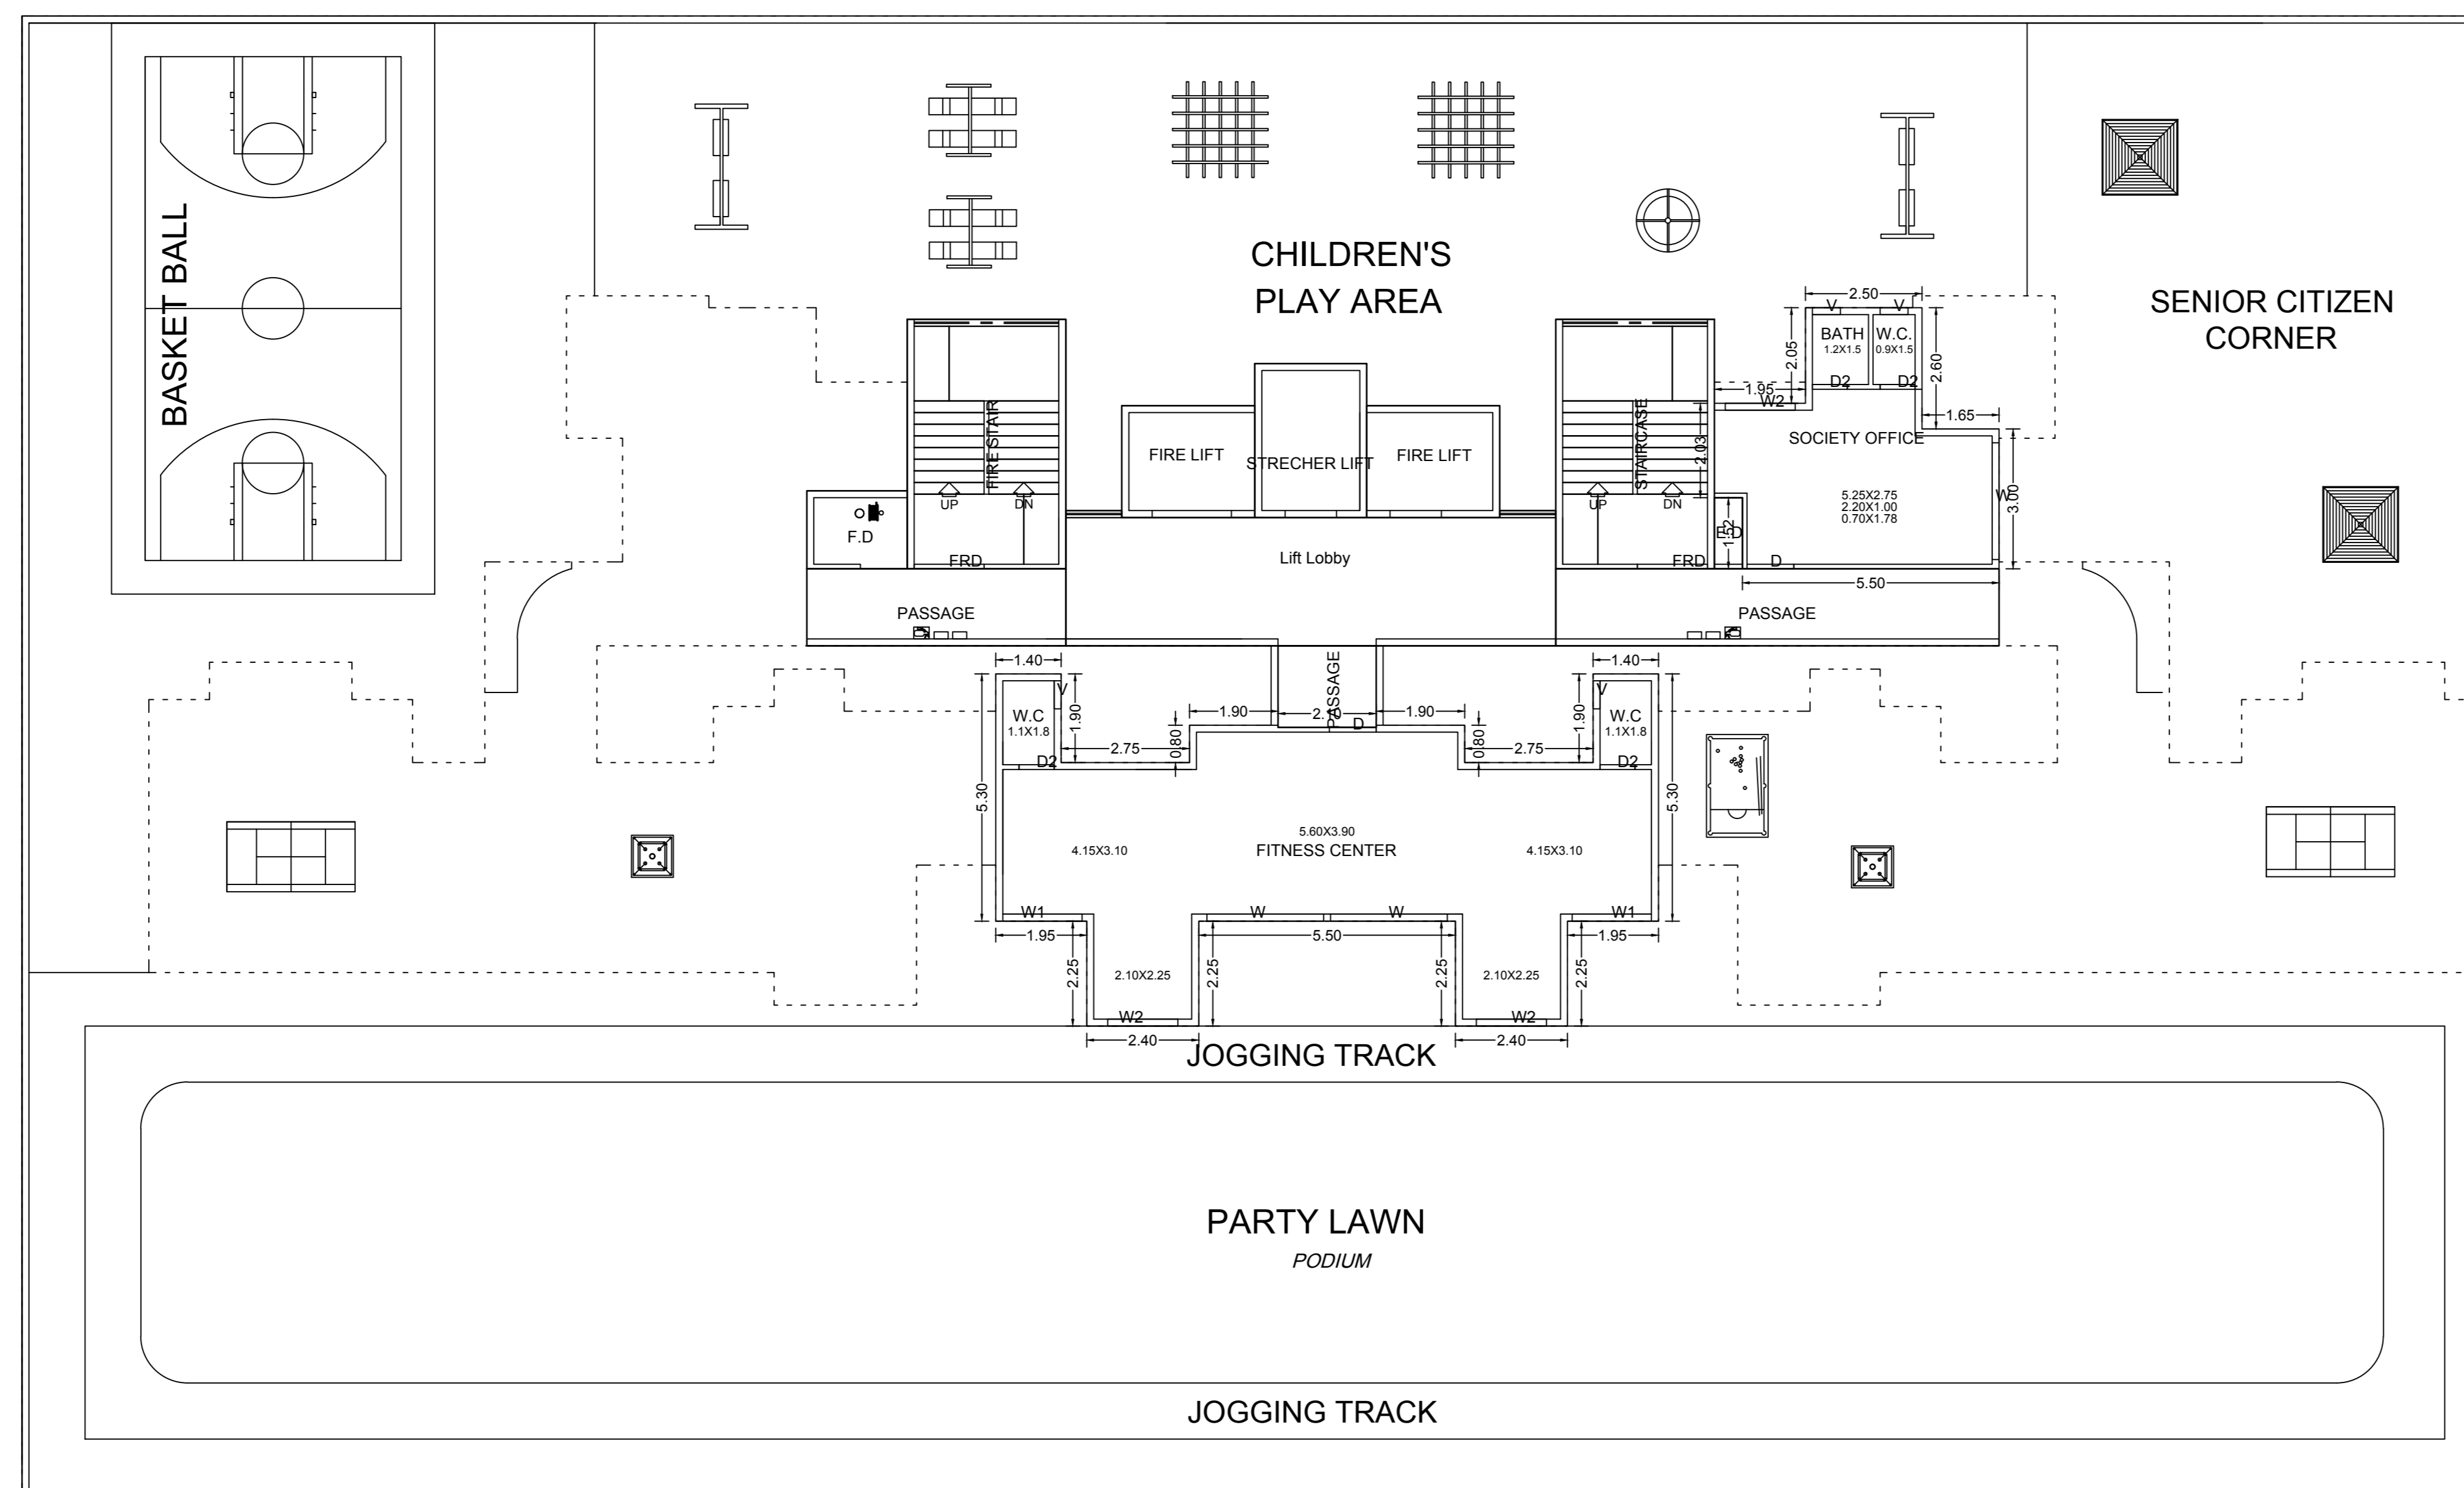

THIRD FLOOR PLAN

SEAL OF APPROVAL

APPROVED SUBJECT TO THE CONDITION MENTIONED IN the office letter

No. CIDCO/BP-16823/TPO(NM)/2019

Scrutiny Date 24-08-2019

APPROVED SUBJECT TO THE CONDITION MENTIONED IN This Office Letter
 No. CIDCO/BP-16823/TPO(NM & K)/2019/5304
 dt. 08 Aug 2019

Sr.Planner/Asso.Planner(BP)
 CIDCO of Maharashtra Ltd.
 Raigad Bhavan, 4th Floor.
 Plot No.4, Sector-11.
 CBD-Belapur, Navi Mumbai.

BUILDING: A (BUILDING-1)

OWNER'S NAME			
Mis. Cemcon Developers, through its Partners Smt. Tasneem A. Abdul Latif Parkar and Others Six.			
PROJECT INFORMATION			
PLOT NO : 21 & 22-A		SECTOR NO. : 18	
NODE : Takga(New)			
PROJECT TYPE:			
CONSULTANT NAME			
HEMANT P. DHAVALA			
Regt. No.:			
JOB NO.	DRG NO.	SCALE	DRAWN BY/CHECKED BY
		1:100	
INWARD NO.	CIDCO/BP-16823/TPO(NM)/2019	DATE	24-08-2019
KEY NO.	5-31	SHEET NO.	3/8

SEAL OF APPROVAL


APPROVED SUBJECT TO THE CONDITION MENTIONED IN the office letter

No. CIDCO/BP-16823/TP(NM)/2019
Scrutiny Date 24-08-2019

APPROVED SUBJECT TO THE CONDITION MENTIONED IN This Office Letter
No. CIDCO/BP-16823/TP(NM & K)/2019/5304
08 Aug 2019


Sr.Planner/Asso.Planner(BP)
CIDCO of Maharashtra Ltd.
Raigad Bhavan, 4th Floor.
Plot No.4, Sector-11,
CBD-Belapur, Navi Mumbai.

BUILDING : A (BUILDING-1)

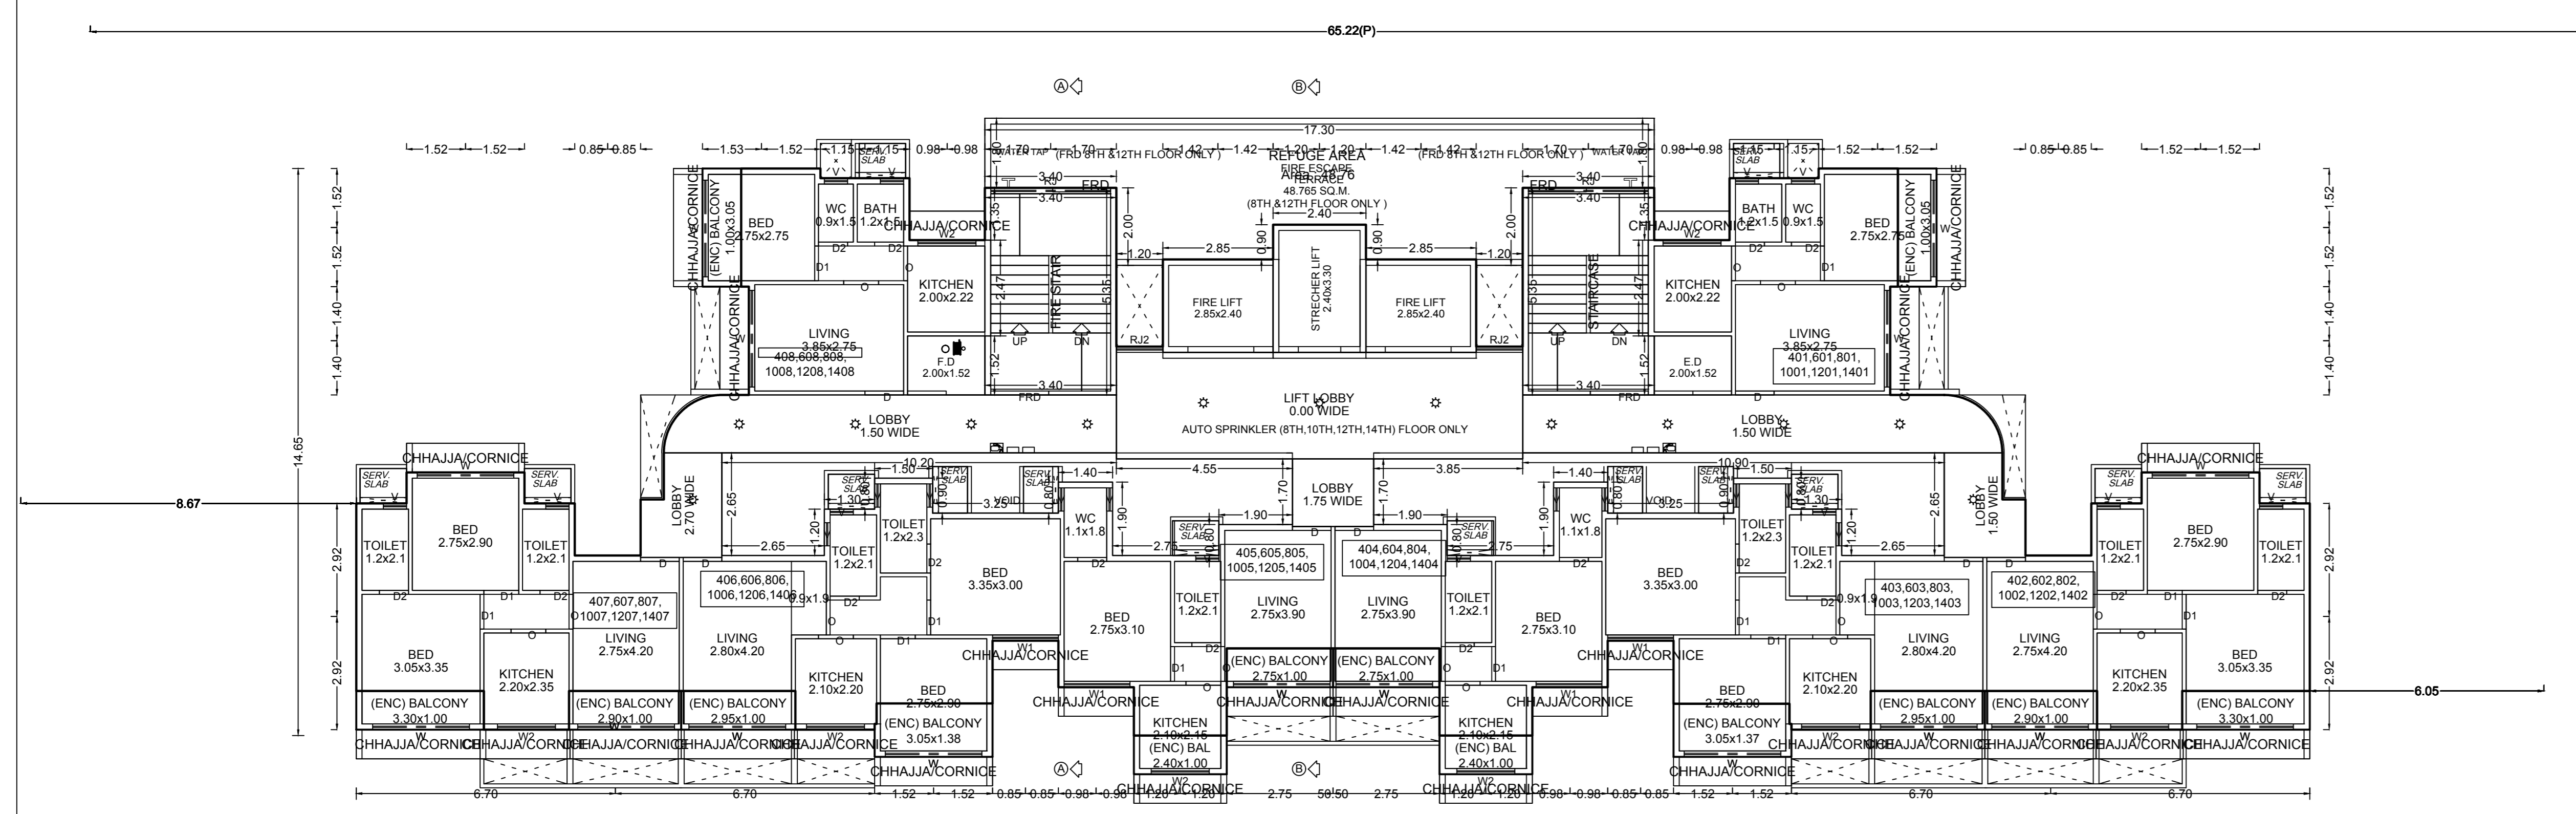


TYPICAL - 4, 6, 8, 10, 12 & 14 FLOOR PLAN

TYPICAL - 4, 6, 8, 10, 12 & 14 FLOOR PLAN

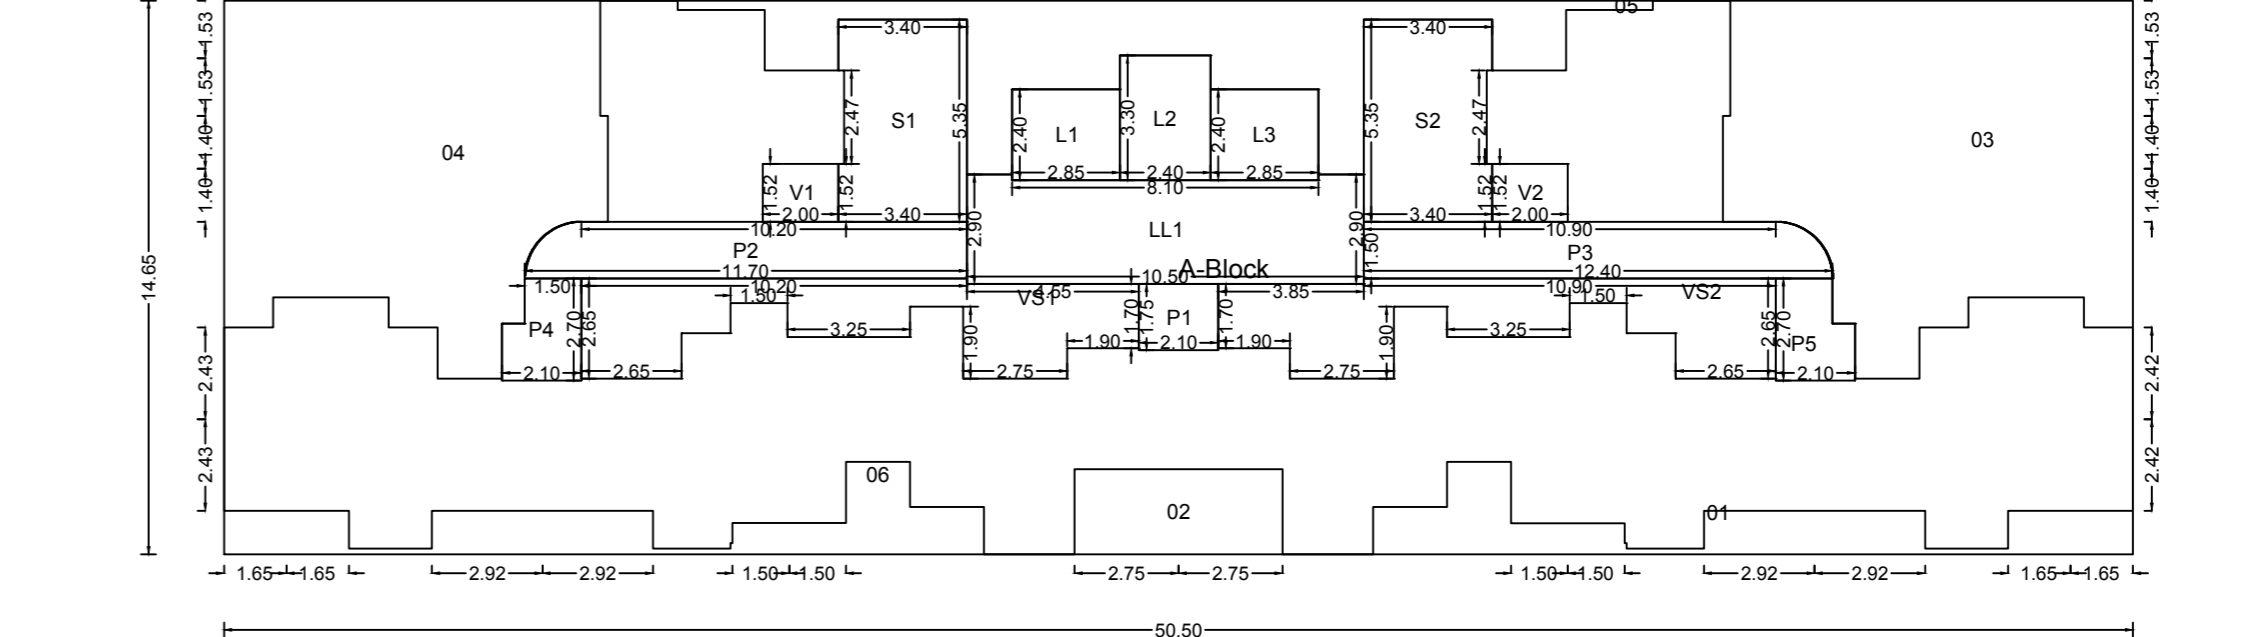


POLYGON	SIZE	AREA
A-Block	14.65 X 50.50	739.83
O1	---	20.24
O2	2.25 X 5.50	12.38
O3	---	85.40
O4	---	81.31
O5	---	39.68
O6	---	20.27
L1	2.40 X 2.85	6.84
L2	2.40 X 3.30	7.92
L3	2.40 X 2.85	6.84
VS1	---	26.09
VS2	---	26.19
V1	1.52 X 2.00	3.05
V2	1.52 X 2.00	3.05
P1	1.75 X 2.10	3.67
P2	---	17.07
P3	---	18.12
P4	---	4.95
P5	---	4.95
LL1	---	29.24
S1	---	17.82
S2	---	17.82
Total	---	286.94

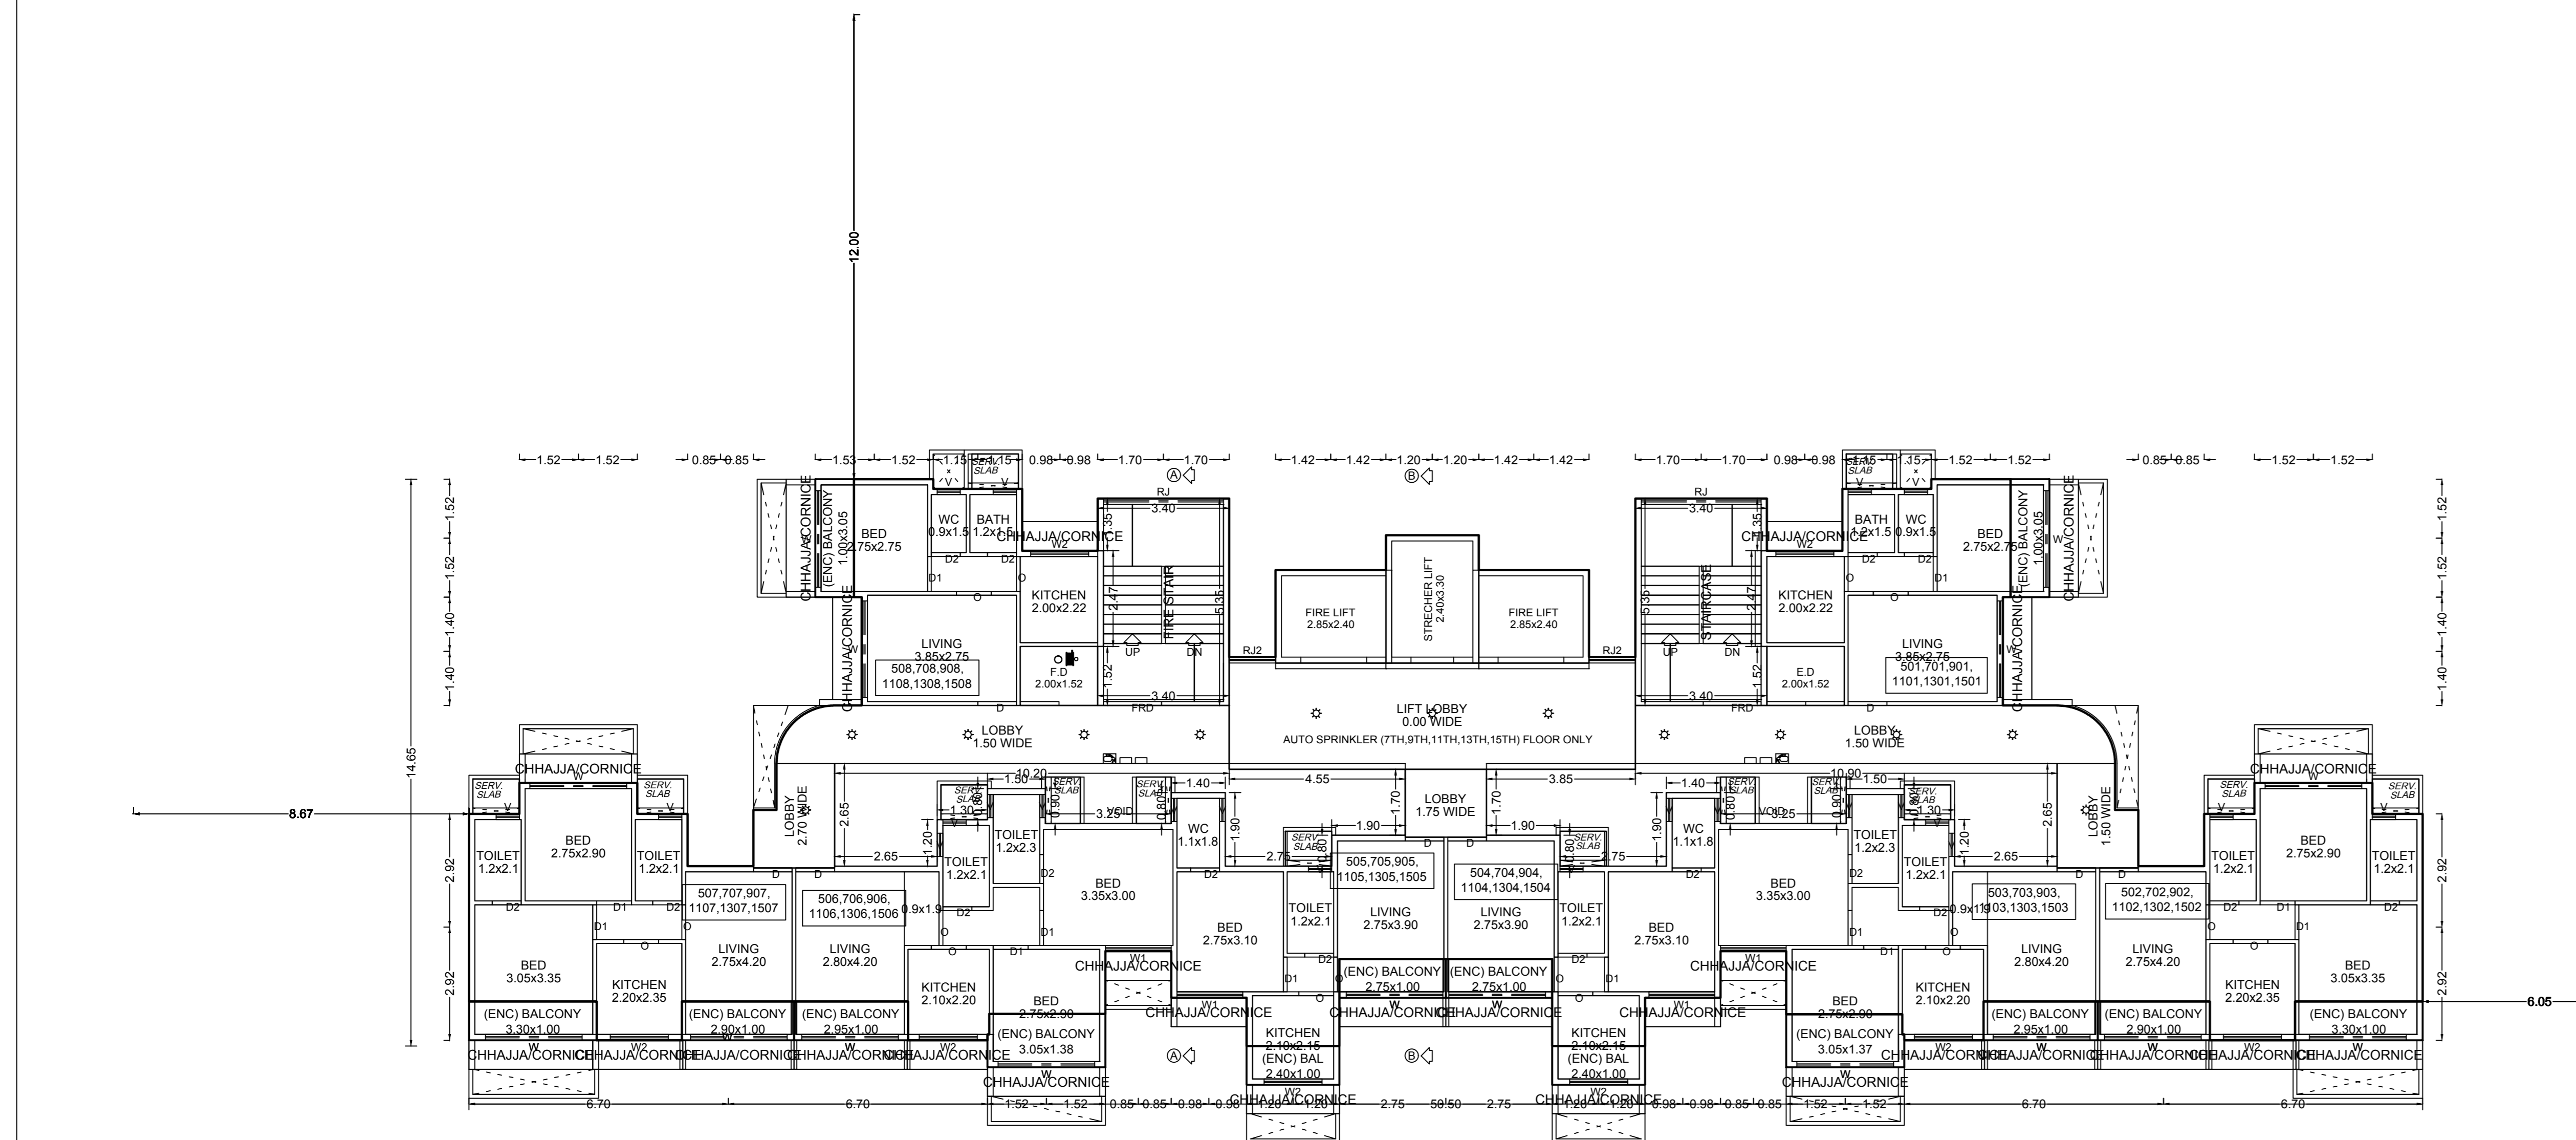

TYPICAL - 5, 7, 9, 11, 13 & 15 FLOOR PLAN

TYPICAL - 5, 7, 9, 11, 13 & 15 FLOOR PLAN

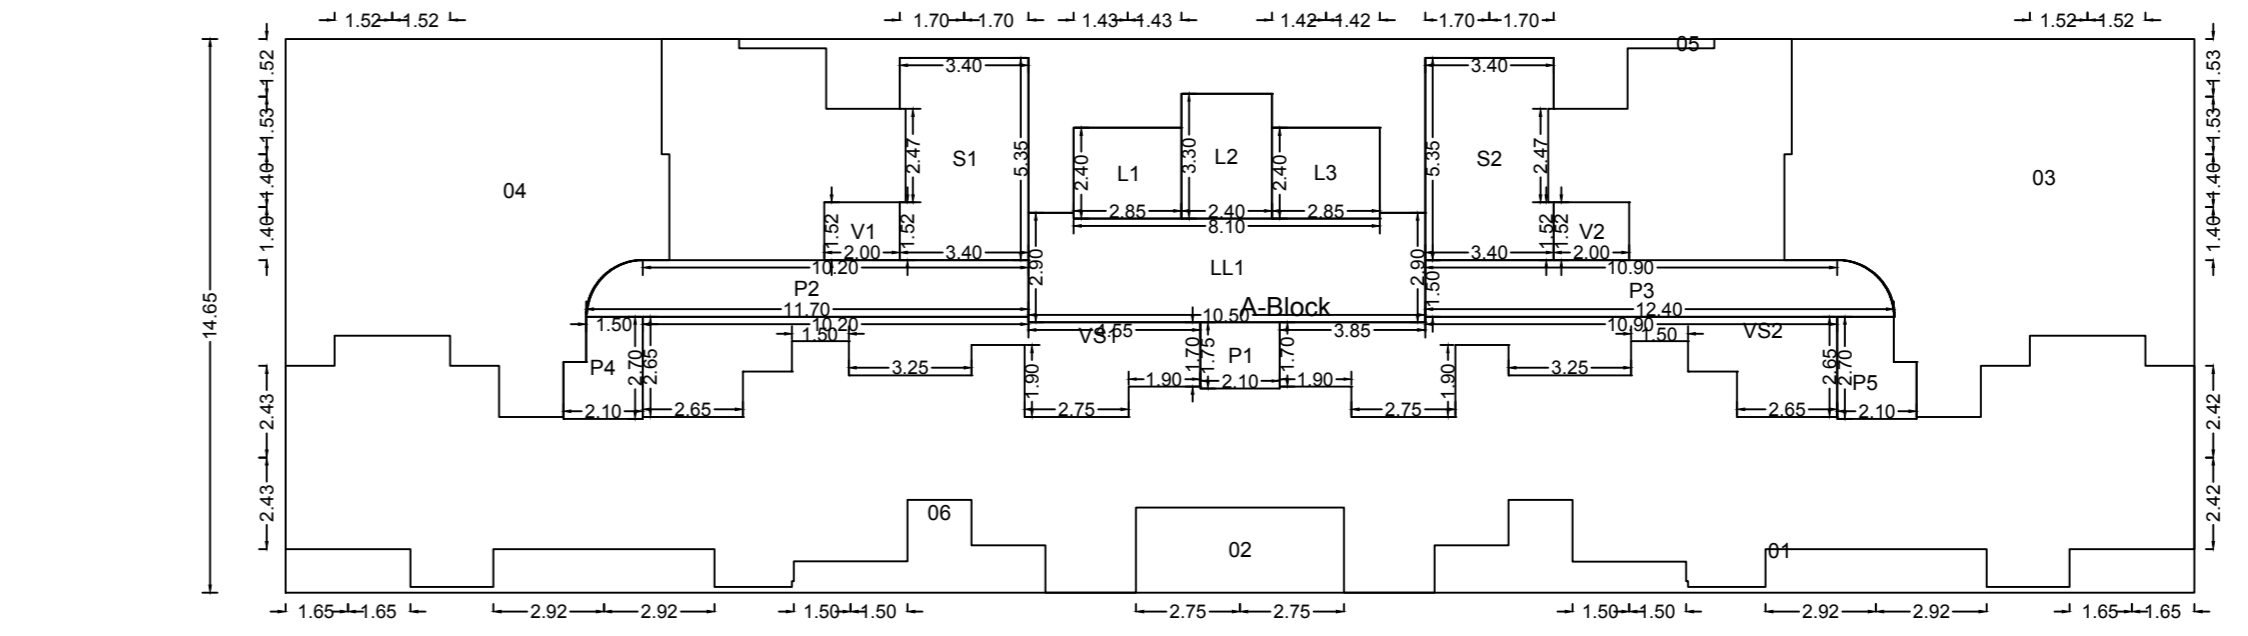


POLYGON	SIZE	AREA
A-Block	14.65 X 50.50	739.83
O1	---	20.24
O2	2.25 X 5.50	12.38
O3	---	85.40
O4	---	81.31
O5	---	39.68
O6	---	20.27
L1	2.40 X 2.85	6.84
L2	2.40 X 3.30	7.92
L3	2.40 X 2.85	6.84
VS1	---	26.09
VS2	---	26.19
V1	1.52 X 2.00	3.05
V2	1.52 X 2.00	3.05
P1	1.75 X 2.10	3.67
P2	---	17.07
P3	---	18.12
P4	---	4.95
P5	---	4.95
LL1	---	29.24
S1	---	17.82
S2	---	17.82
Total	---	286.94

OWNER'S NAME
Mis. Cemcon Developers, through its Partners Smt. Tasneem A. bdu Lat Parkar and Others Six.

PROJECT INFORMATION
PLOT NO : 21 & 22-A SECTOR NO. : 18
NODE : Takga(New)


PROJECT TYPE:
CONSULTANT NAME
HEMANT P DHAVALA
Page No.:

JOB NO.	DRG NO.	SCALE	DRAWN BY/CHECKED BY
INWARD NO.	CIDCO/BP-16823/TP(NM)/2019	1:100	
KEY NO.	5/11	DATE	24-08-2019
		SHEET NO.	4/8

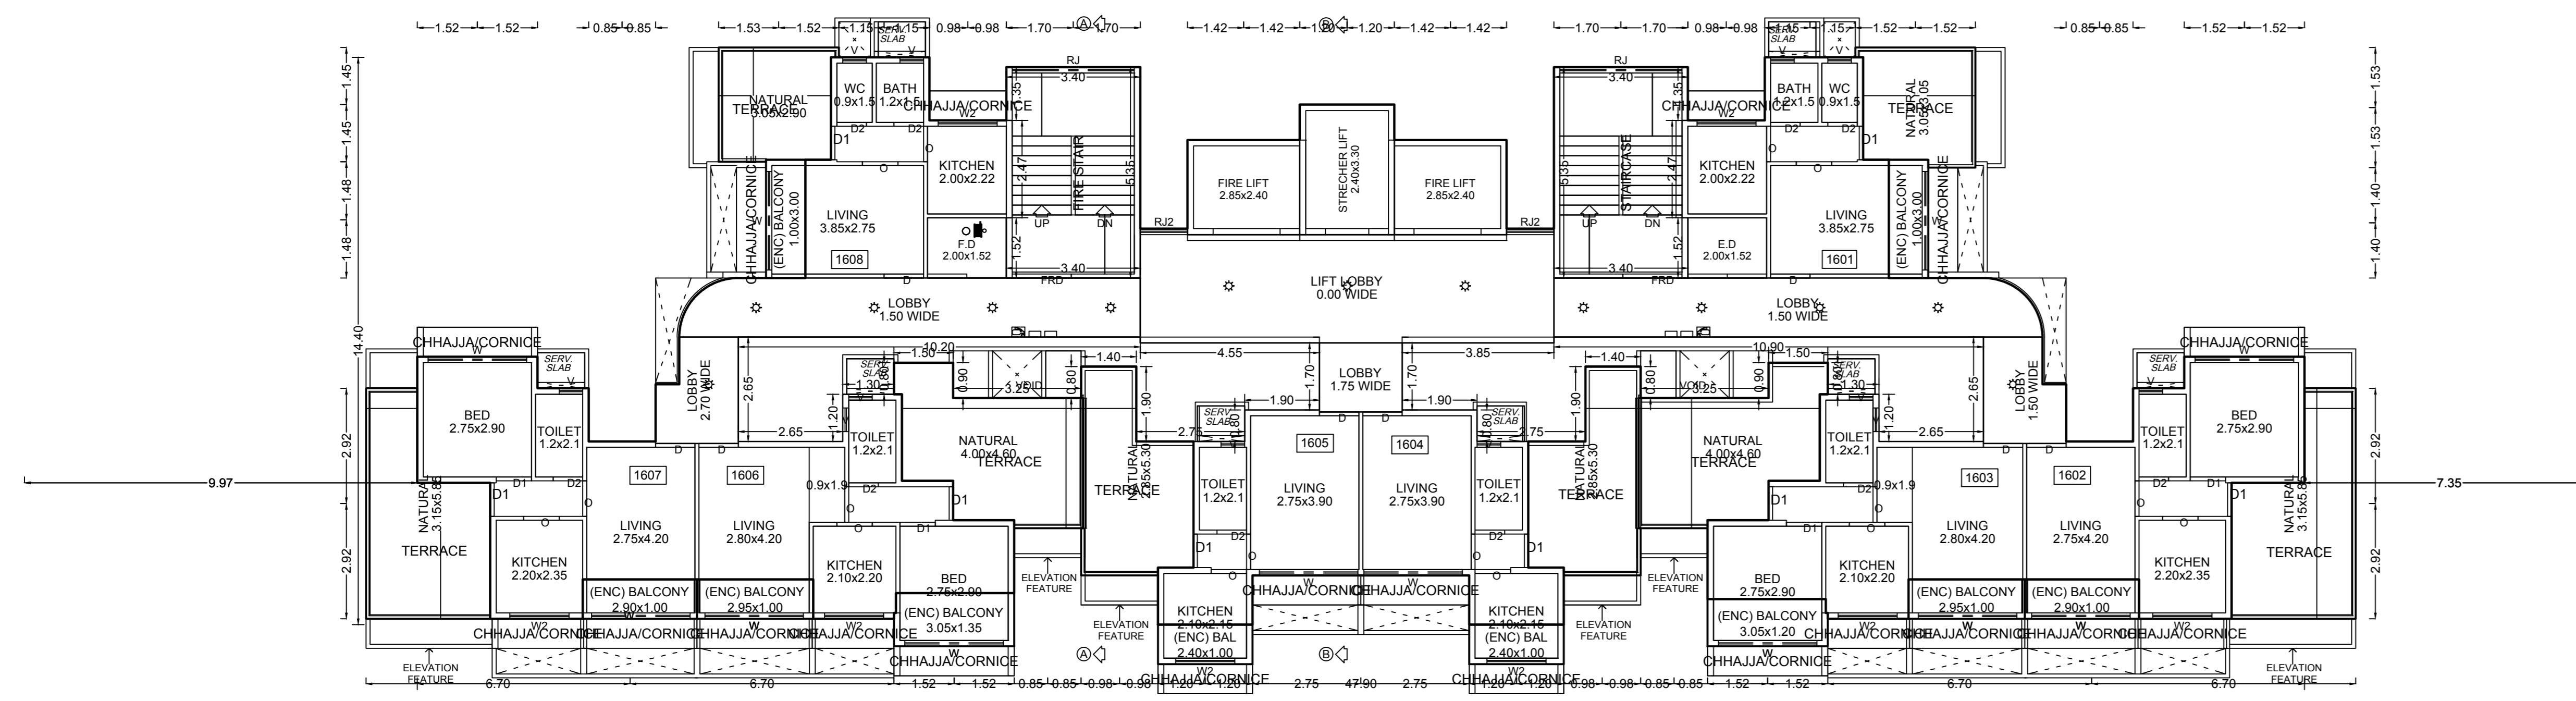


SIXTEENTH FLOOR PLAN

SIXTEENTH FLOOR PLAN

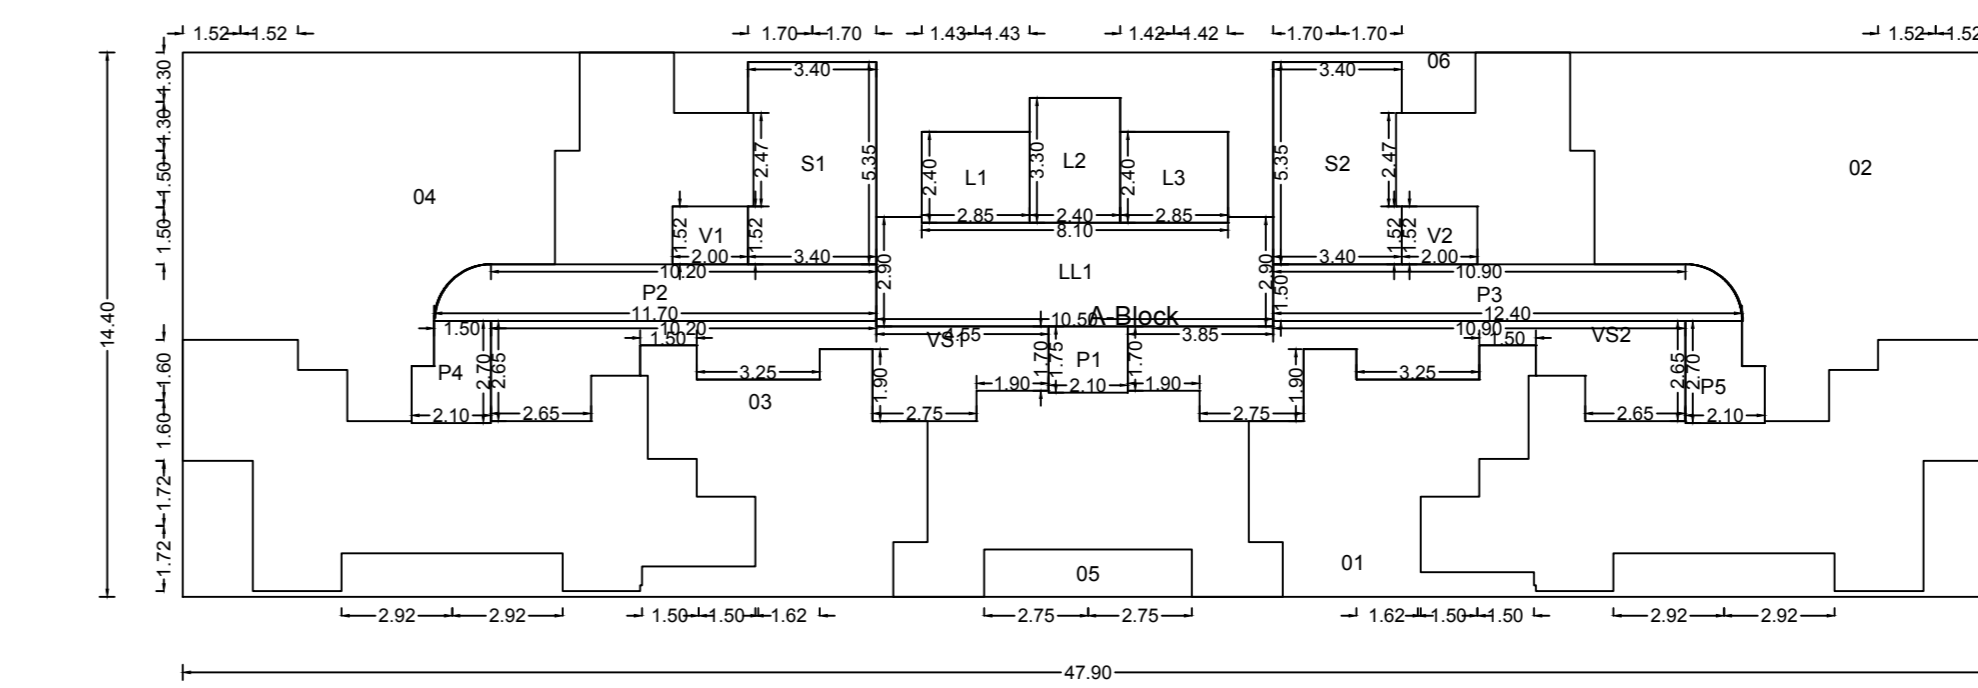

POLYGON	SIZE	AREA
A.Block	14.40 X 47.90	689.76
D1	---	49.28
D2	---	79.87
D3	---	49.72
D4	---	75.75
D5	1.25 X 5.50	6.88
D6	---	33.23
L1	2.40 X 2.85	6.84
L2	2.40 X 3.30	7.92
L3	2.40 X 2.95	6.94
VS1	---	26.09
VS2	---	26.19
V1	1.52 X 2.00	3.05
V2	1.52 X 2.00	3.05
P1	1.75 X 2.10	3.67
P2	---	17.07
P3	---	18.12
P4	---	4.95
P5	---	4.95
LL1	---	29.34
S1	---	17.82
S2	---	17.82
Total	---	201.64

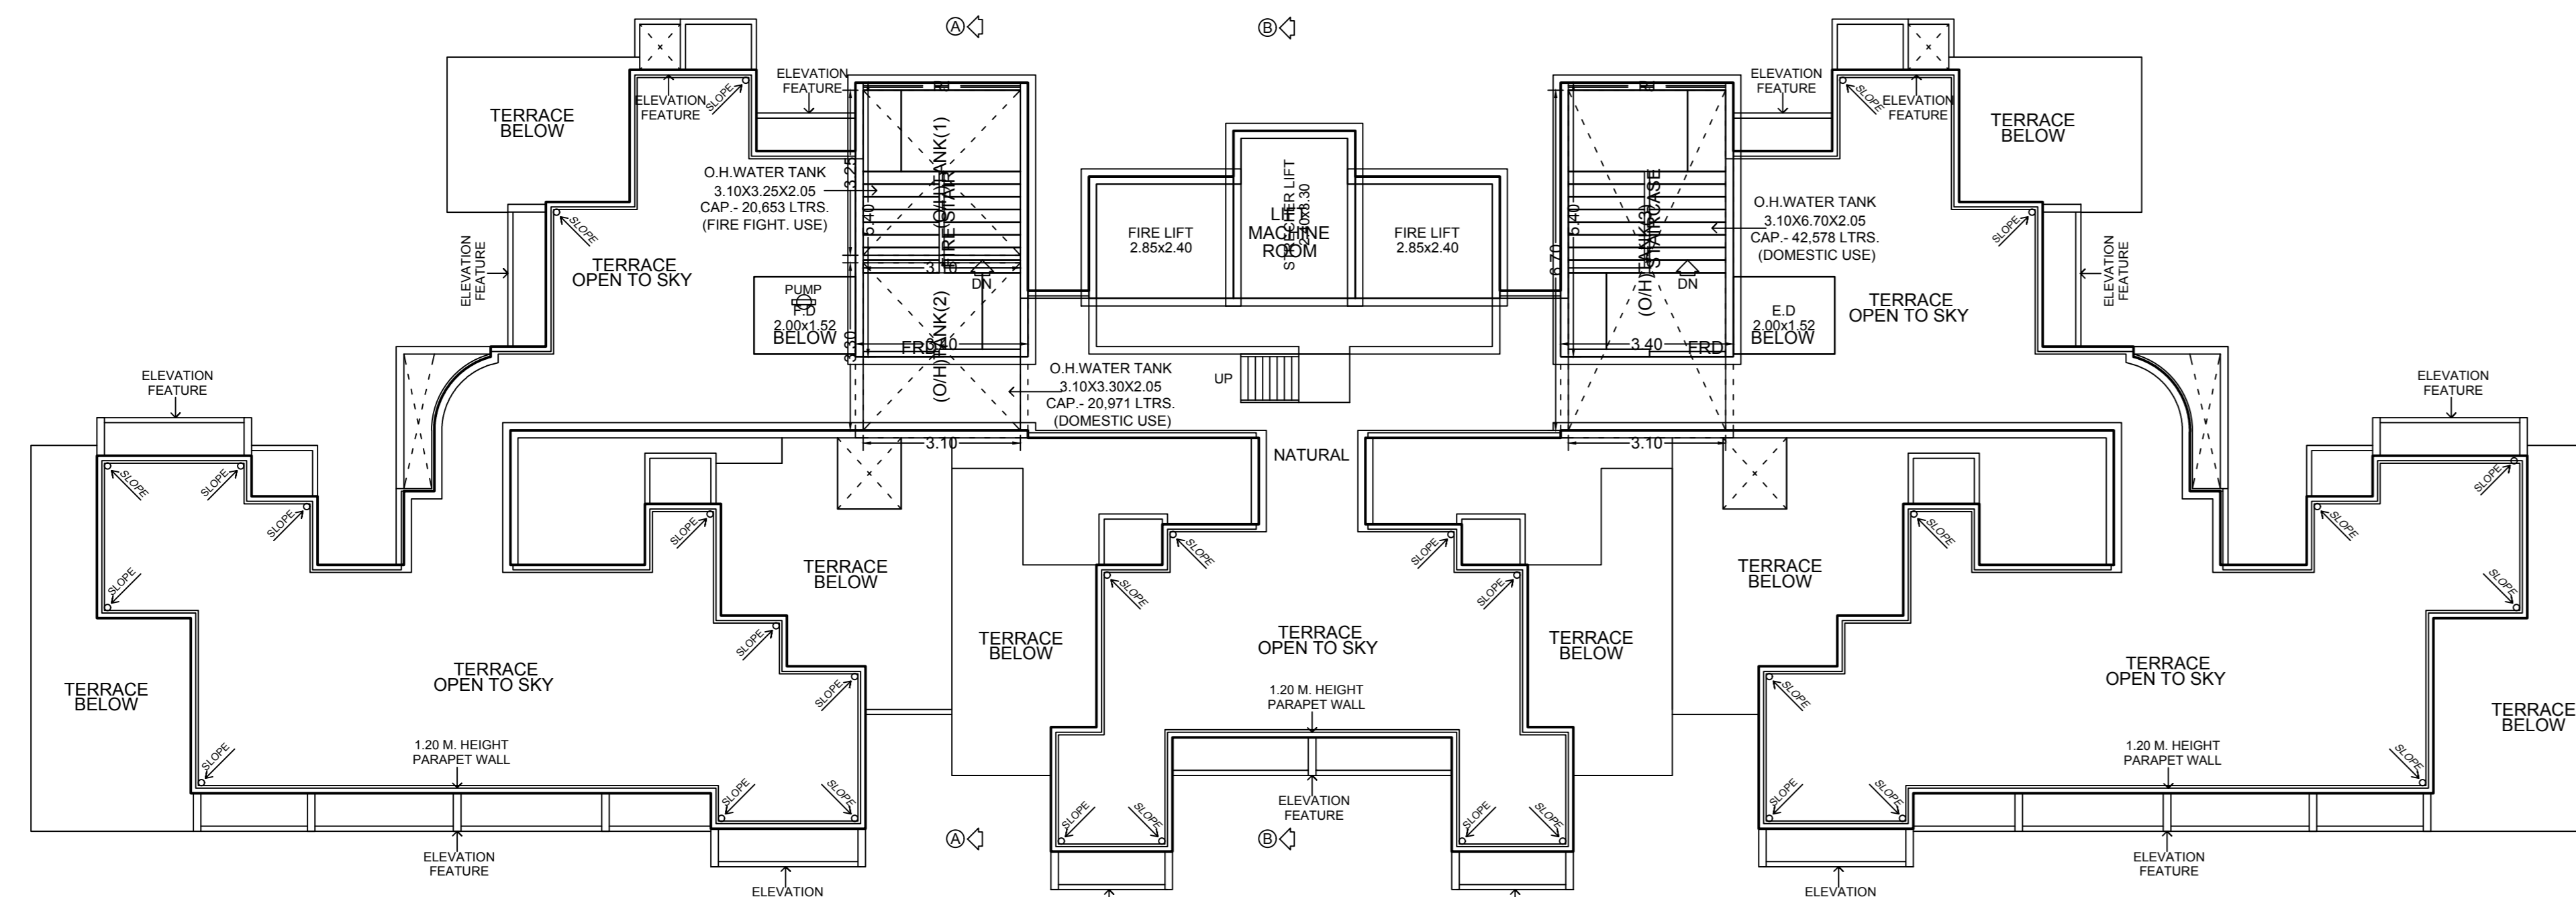

TERRACE FLOOR PLAN

SEAL OF APPROVAL

APPROVED SUBJECT TO THE CONDITION MENTIONED IN the office letter

No. CIDCOBP-16823/TPO(NM)/2019
Scrutiny Date: 24-08-2019

APPROVED SUBJECT TO THE CONDITION MENTIONED IN This Office Letter
No. CIDCO/BP-16823/TPO(NM & K)/2019/5304 dtd. 08 Aug 2019

Sr.Planner/Asso.Planner(BP)
CIDCO of Maharashtra Ltd.
Raigad Bhavan, 4th Floor.
Plot No.4, Sector-11,
CBD-Belapur, Navi Mumbai.

BUILDING: A (BUILDING-1)

OWNER'S NAME
Mis. Cemcon Developers, through its Partners Smt. Tasneem A. bdul Latif Parkar and Others Six.


PROJECT INFORMATION
PLOT NO: 21 & 22-A SECTOR NO.: 18
NODE: Takga(New)

PROJECT TYPE:
CONSULTANT NAME
HEMANT P DHAVALE
Regd. No.:

JOB NO.	DRG NO.	SCALE	DRAWN BY	CHECKED BY
		1:100		
INWARD NO.	CIDCOBP-16823/TPO(NM)/2019	DATE	24-08-2019	
KEY NO.	5/11	SHEET NO.	5/8	



ELEVATION

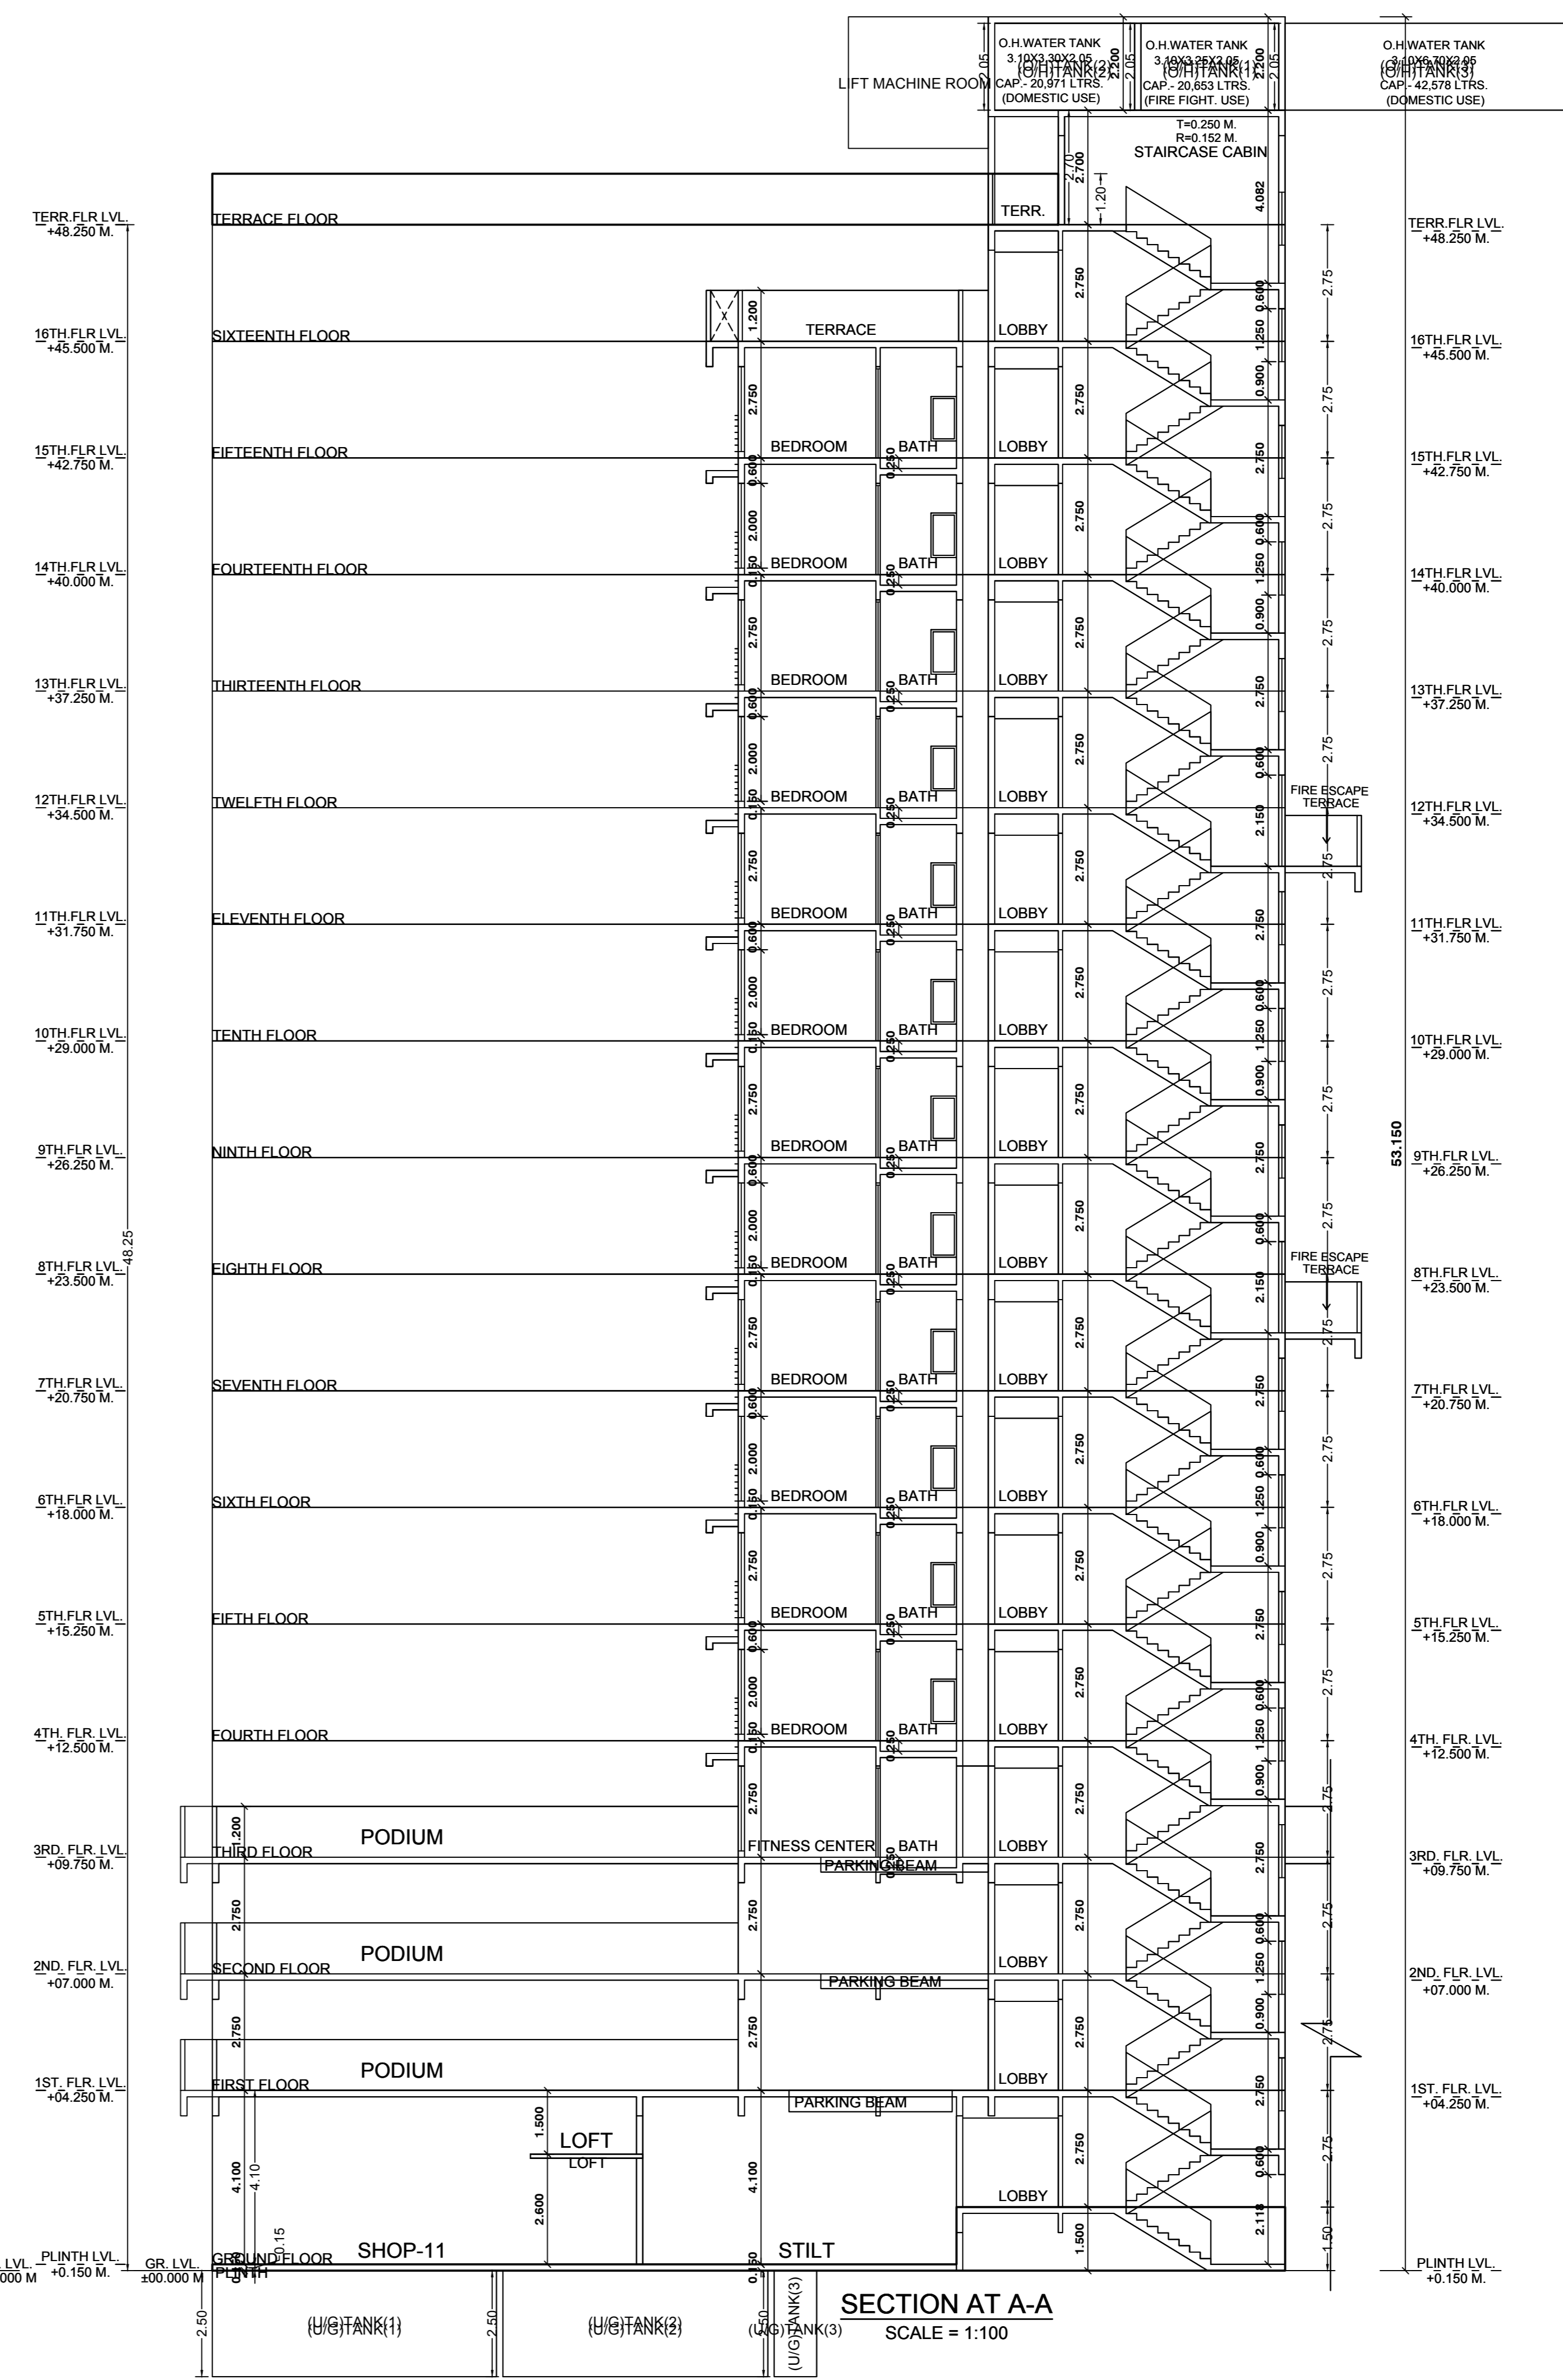

SECTION

SEAL OF APPROVAL

APPROVED SUBJECT TO THE CONDITION MENTIONED IN the office letter

No. CIDCO/BP-16823/TPO(NM)/2019
 Scrutiny Date 24-08-2019

APPROVED SUBJECT TO THE CONDITION MENTIONED IN This Office Letter
 No. CIDCO/BP-16823/TPO(NM & K)/2019/5304 dtd. 08 Aug 2019

Sr.Planner/Asso.Planner(BP)
 CIDCO of Maharashtra Ltd.
 Raigad Bhavan, 4th Floor.
 Plot No.4, Sector-11.
 CBD-Belapur, Navi Mumbai.

BUILDING: A (BUILDING-1)

OWNER'S NAME			
Mis. Cemcon Developers, through its Partners Smt. Tasneem A. Abdul Latif Parkar and Others Six.			
PROJECT INFORMATION			
PLOT NO : 21 & 22-A		SECTOR NO. : 18	
NODE : Takga(New)			
PROJECT TYPE:			
CONSULTANT NAME			
HEMANT P. DHAVALE			
Regt. No.:			
JOB NO.	DRG NO.	SCALE	DRAWN BY/CHECKED BY
INWARD NO.	CIDCO/BP-16823/TPO(NM)/2019	1:100	
KEY NO.	5/11	DATE	24-08-2019
		SHEET NO.	6/6