



TWELFTH FLOOR PLAN

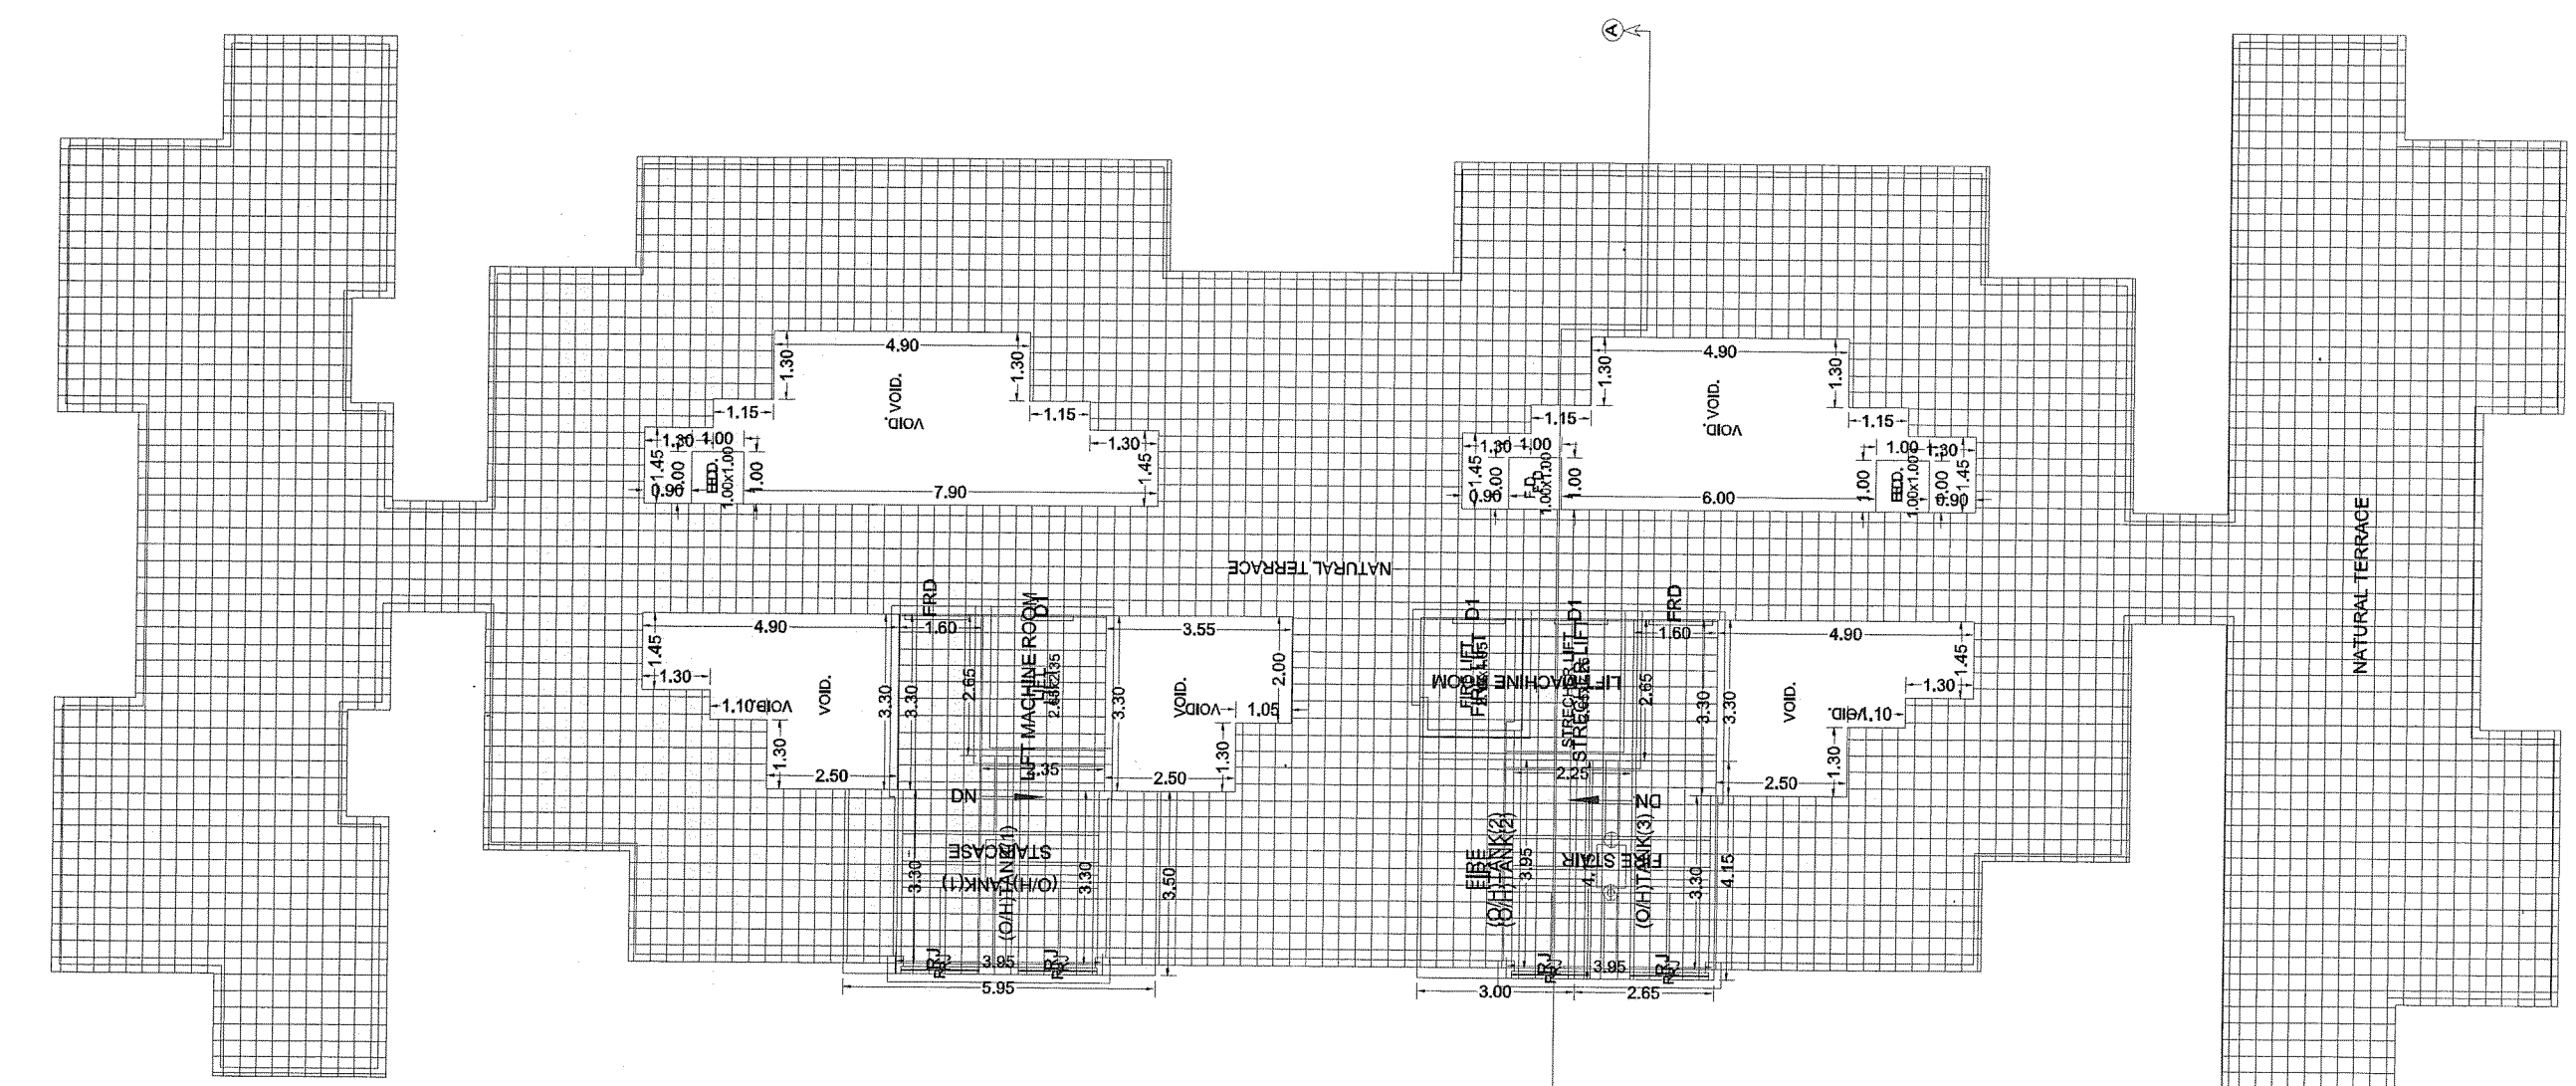

TERRACE FLOOR PLAN

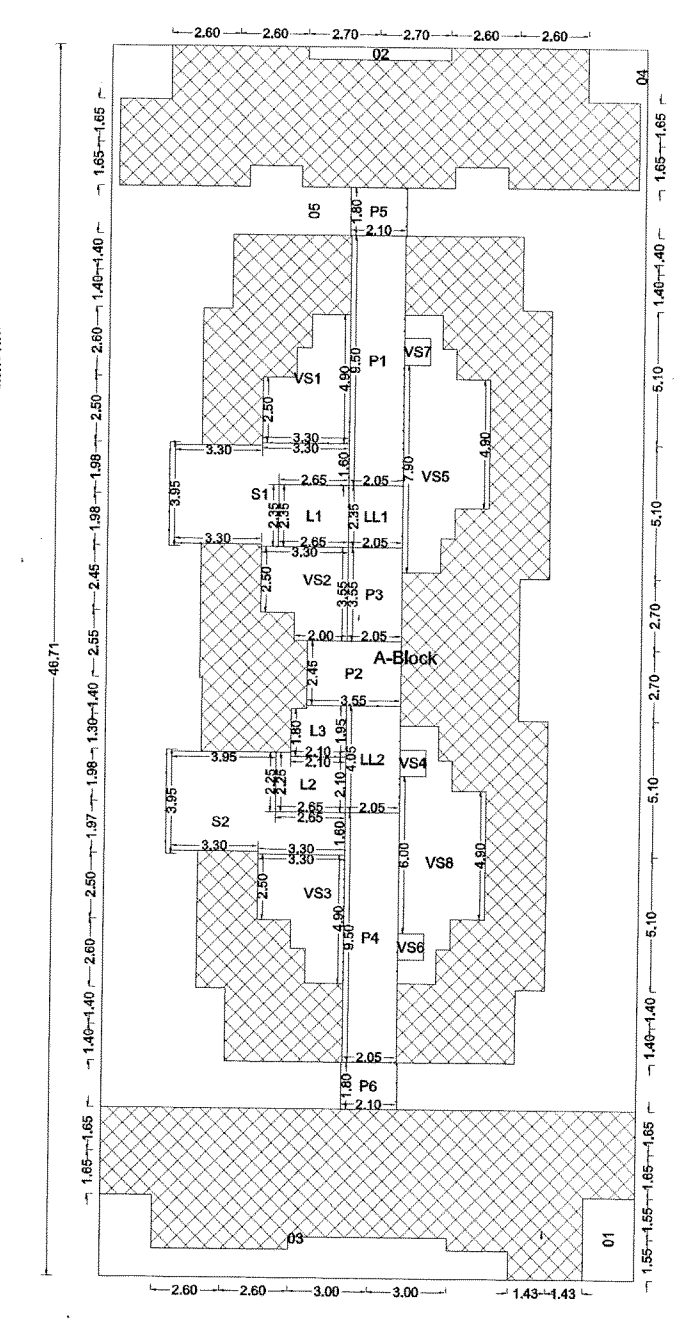

POLYGON	SIZE	AREA
A-BLOCK	20.30 X 46.71	948.27
B1	1.95 X 3.10	6.05
B2	0.48 X 2.49	2.00
B3	---	23.05
B4	---	162.63
B5	---	147.91
L1	2.35 X 2.65	6.23
L2	2.30 X 2.85	6.56
L3	1.90 X 2.10	4.01
V81	---	12.34
V82	---	10.35
V83	---	12.34
V84	1.00 X 1.00	1.00
V85	---	22.34
V86	1.00 X 1.00	1.00
V87	1.00 X 1.00	1.00
V88	---	22.34
P1	2.05 X 8.50	19.49
P2	2.45 X 3.55	8.70
P3	2.65 X 3.55	7.28
P4	2.05 X 8.50	19.49
PS	1.80 X 2.10	3.78
PS	1.80 X 2.10	3.78
LL1	2.05 X 2.35	4.82
LL2	2.05 X 4.05	8.31
S1	---	19.97
S2	---	19.91
Total	---	390.10

SEAL OF APPROVAL  
 APPROVED SUBJECT TO THE CONDITION MENTIONED IN THE OFFICE LETTER

No. CIDCO/BP-16002/TPO(NM & K)/2018/3704  
 Scrutiny Date: 12-12-2018

APPROVED SUBJECT TO THE CONDITION MENTIONED IN THE OFFICE LETTER  
 No. CIDCO/BP-16002/TPO(NM & K)/2018/3704  
 Dtd. 10 Jan 2019

Document certified by PATIL MITAL & SHARADHAN  
 Name: PATIL MITAL & SHARADHAN  
 Designation: Sr. Asstt. Planner  
 Organization: CIDCO LIMITED  
 Date: 17-12-2018 11:00:38:23

Sr. Planner/Asso. Planner (BP)  
 CIDCO of Maharashtra Ltd.  
 Raighad Bhavan, 4th Floor.  
 Plot No.4, Sector-11,  
 CBD-Belapur, Navi Mumbai.

BUILDING: CC (4)

OWNER'S NAME			
MS. CONCRETE ENTERPRISES, THROUGH ITS PARTNERS, SHRI MANOJ N AND LAL MUNDRA (LUFI) AND OTHERS FIVE			
PROJECT INFORMATION			
PLOT NO: 59	SECTOR NO: 5A		
MODE: Karagade(New)			
PROJECT TYPE			
CONSULTANT NAME			
ATUL PATEL ARCHITECTS			
Regt. No.:			
JOB NO.	DRG. NO.	SCALE	DRAWN BY/CHECKED BY
		1:100	
ISSUED NO.	GROUP/PROJECT/NO.	DATE	12-12-2018
KEY NO.	5-11-11-11	SHEET NO.	6/7