

CONTENTS OF SHEET
SUB-LOT: B-1-B-2
SUB-LOT: B-1-B-2
SUB-LOT: B-1-B-2

STAMP OF APPROVAL OF PLANS
APPROVED BY: [Signature]
DATE: [Date]

NOTES:
1. ALL DIMENSIONS ARE IN METERS.
2. THE AREA OF THE PLOTS IS AS SHOWN IN THE ATTACHED TABLES.
3. THE TOTAL AREA OF THE PLOTS IS 10000 SQ. METERS.

TABLE: PLOT AREA STATEMENT

NO.	AREA (SQ. METERS)	PERCENTAGE (%)
1	10000	100

TABLE: ROAD AREA STATEMENT

NO.	AREA (SQ. METERS)	PERCENTAGE (%)
1	10000	100

TABLE: SUB-LOT AREA STATEMENT

NO.	AREA (SQ. METERS)	PERCENTAGE (%)
1	10000	100

TABLE: CONSTRUCTION AREA STATEMENT

NO.	AREA (SQ. METERS)	PERCENTAGE (%)
1	10000	100

TABLE: STAIR CASE AREA STATEMENT

NO.	AREA (SQ. METERS)	PERCENTAGE (%)
1	10000	100

TABLE: ELEVATIONS STATEMENT

NO.	ELEVATION (METERS)
1	10000

TABLE: SUB-DIVISION AREA STATEMENT

NO.	AREA (SQ. METERS)	PERCENTAGE (%)
1	10000	100

1	10000	100

TABLE: CONSTRUCTION AREA STATEMENT

NO.	AREA (SQ. METERS)	PERCENTAGE (%)
1	10000	100

TABLE: STAIR CASE AREA STATEMENT

NO.	AREA (SQ. METERS)	PERCENTAGE (%)
1	10000	100

TABLE: ELEVATIONS STATEMENT






NO.	ELEVATION (METERS)
1	10000

A) PLOT AREA STATEMENT



B) SUB-DIVISION AREA STATEMENT

C) TENEMENT STATEMENT

STATE OF OWNER / J. D. A

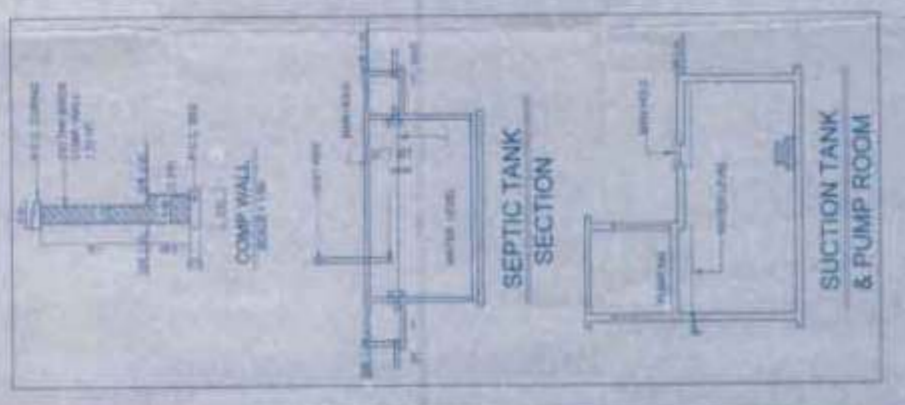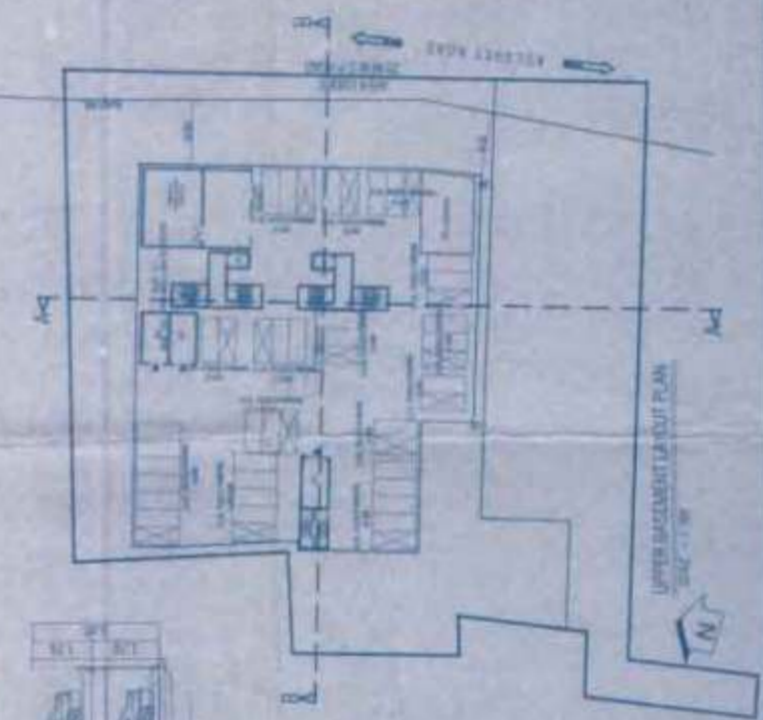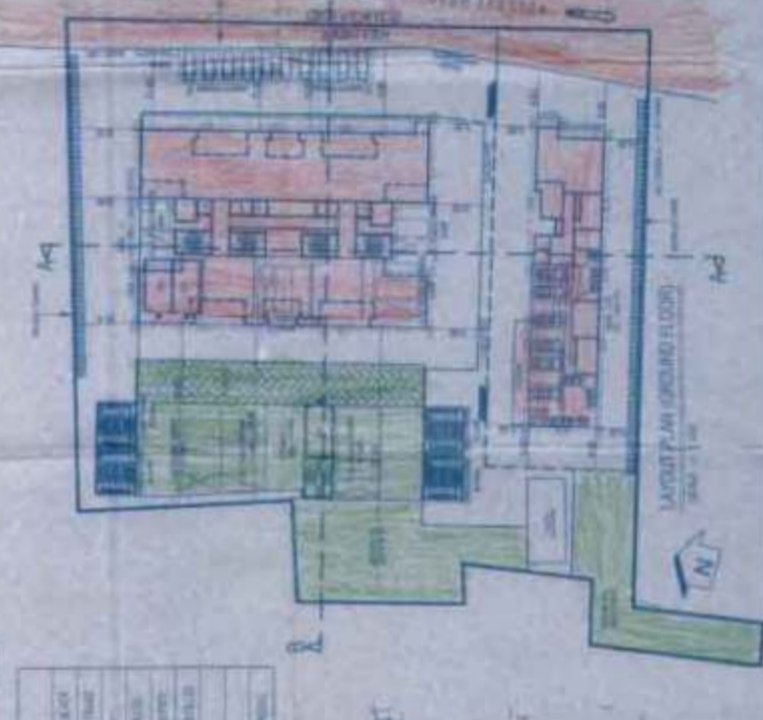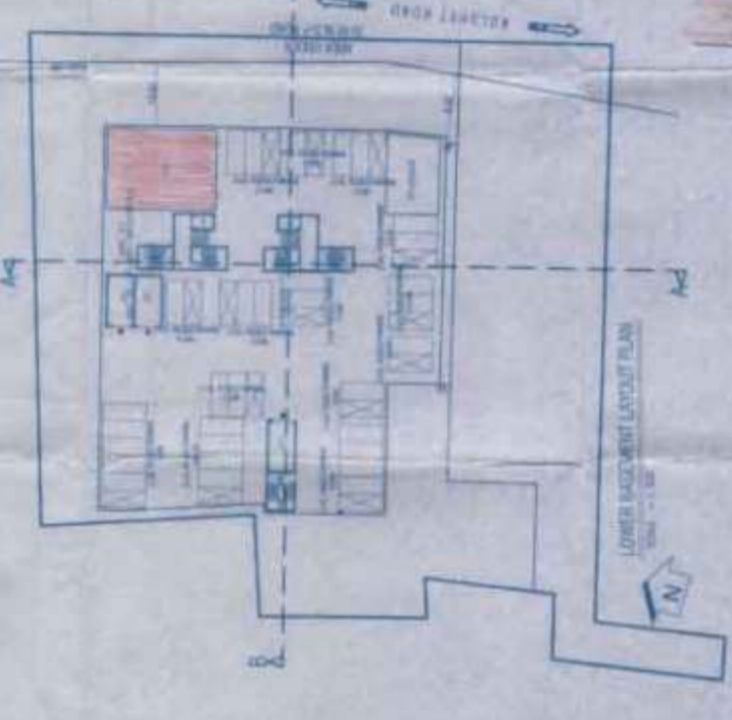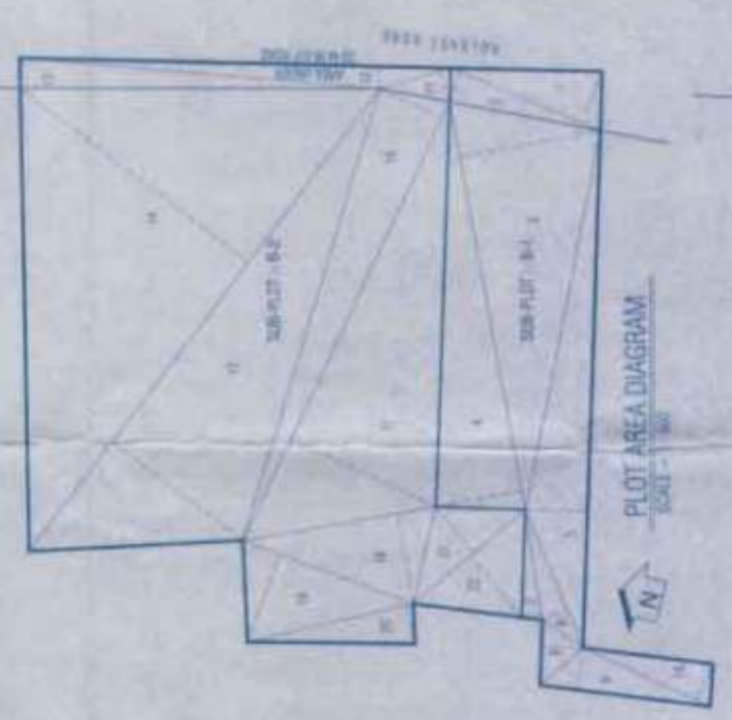

NOTES:
1. ALL DIMENSIONS ARE IN METERS.
2. THE AREA OF THE PLOTS IS AS SHOWN IN THE ATTACHED TABLES.
3. THE TOTAL AREA OF THE PLOTS IS 10000 SQ. METERS.

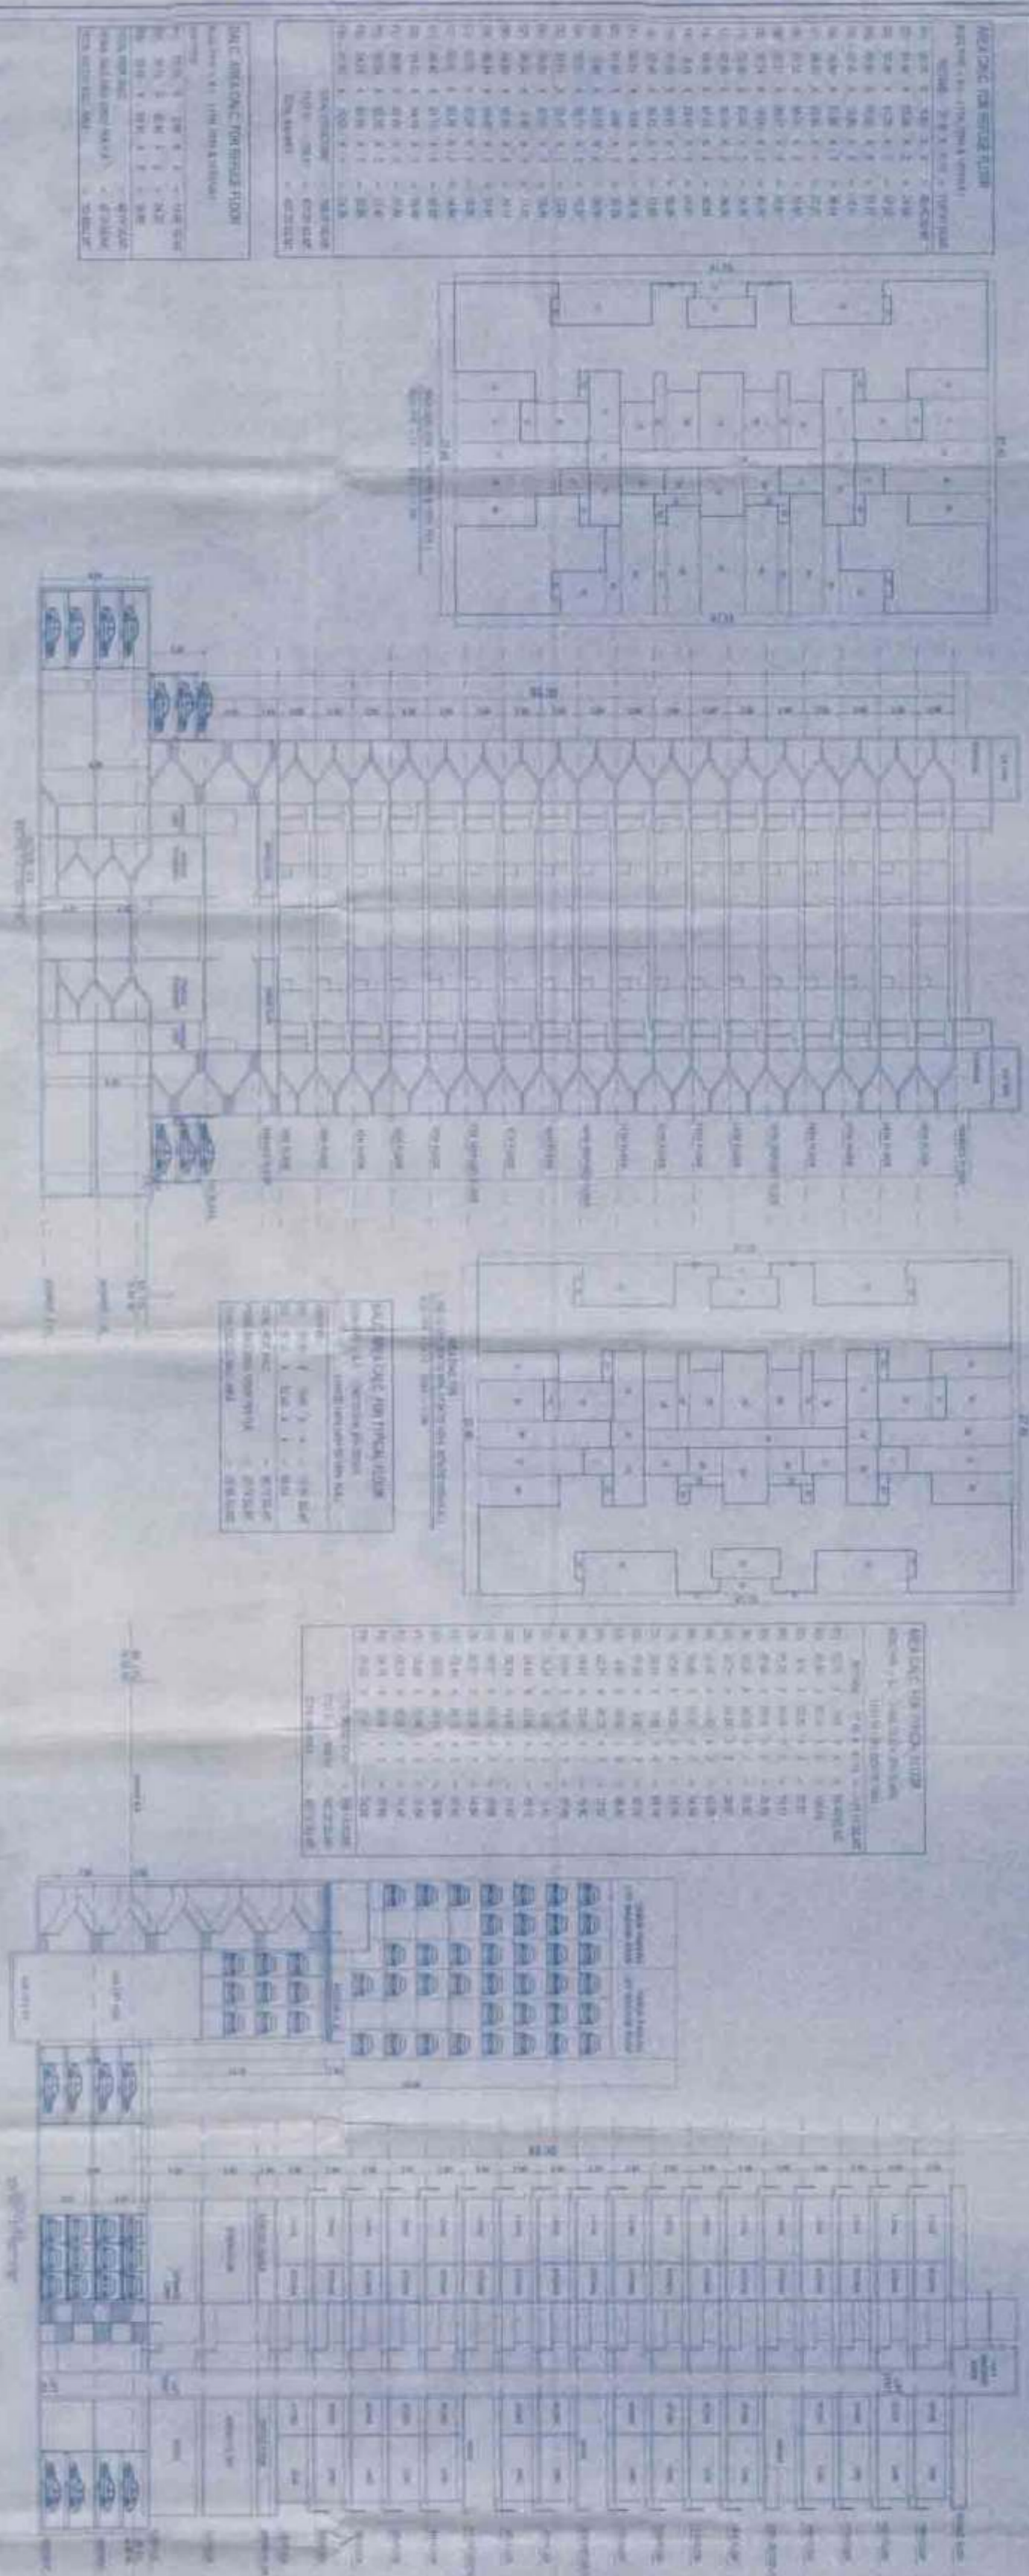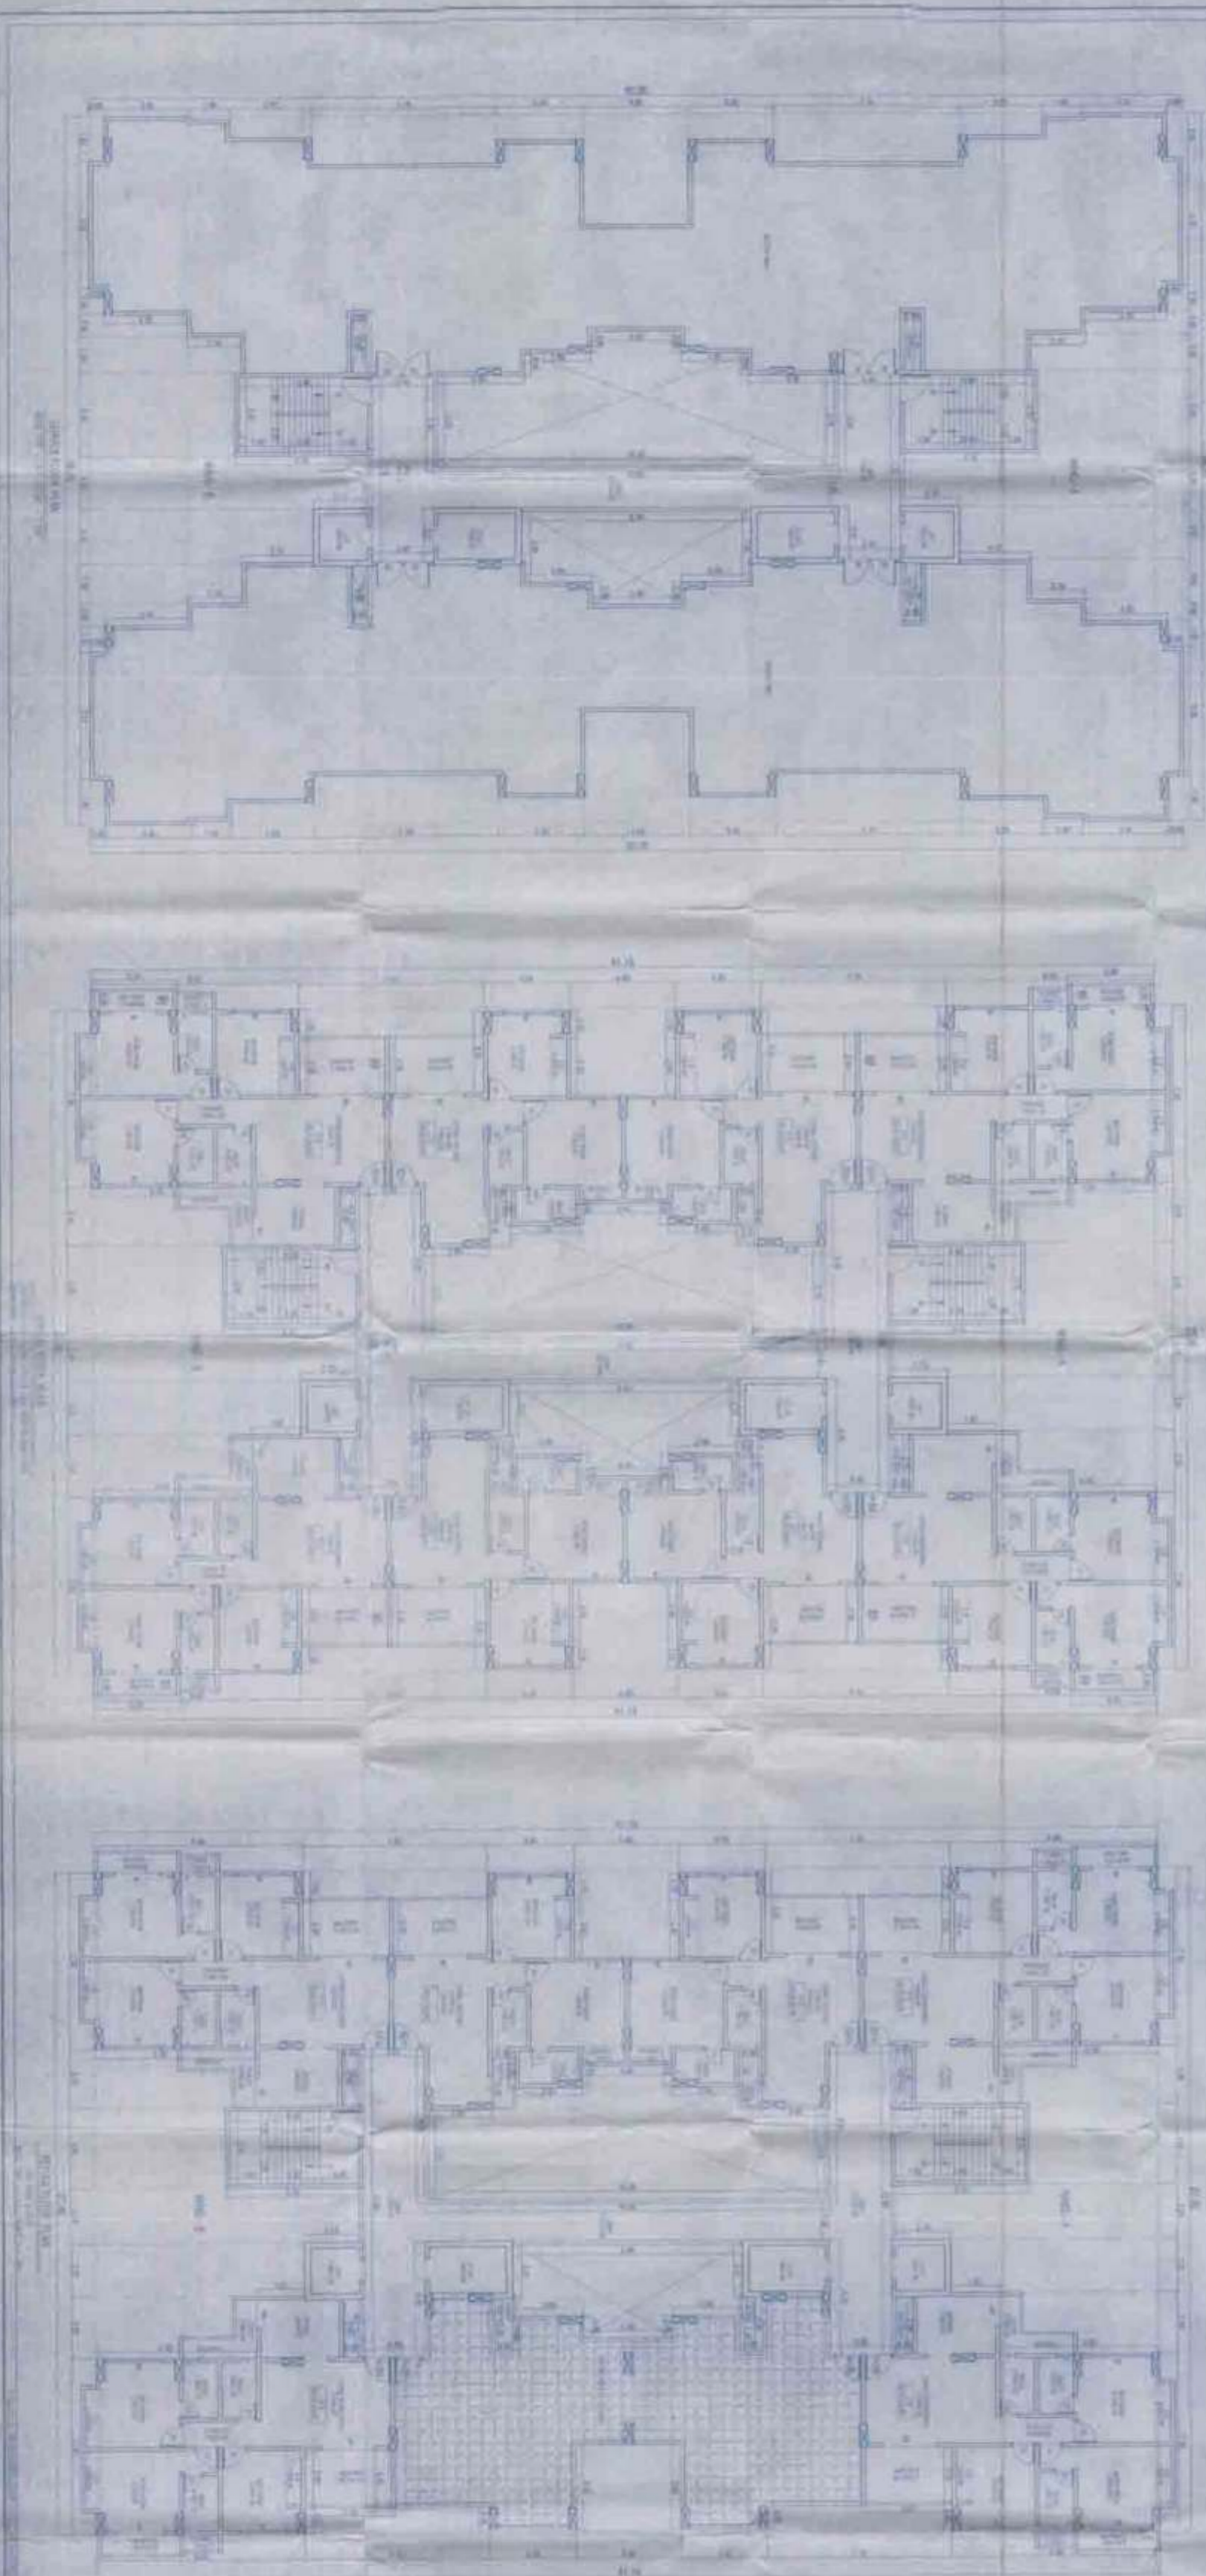

3001ST RESIDENTIAL BUILDING
FLOOR PLAN

NO.	DESCRIPTION	AREA (SQ. M)	TOTAL AREA (SQ. M)
1	Living Room	15.00	15.00
2	Bedroom	12.00	27.00
3	Bathroom	5.00	32.00
4	Kitchen	8.00	40.00
5	Dining Room	10.00	50.00
6	Corridor	3.00	53.00
7	Staircase	2.00	55.00
8	Storage	1.00	56.00
9	Other	1.00	57.00
10	Structural	1.00	58.00
11	Structural	1.00	59.00
12	Structural	1.00	60.00
52	Structural	1.00	100.00

3001ST RESIDENTIAL BUILDING
FLOOR PLAN

3001ST RESIDENTIAL BUILDING
FLOOR PLAN

NO.	DESCRIPTION	AREA (SQ. M)	TOTAL AREA (SQ. M)
1	Living Room	15.00	15.00
2	Bedroom	12.00	27.00
3	Bathroom	5.00	32.00
4	Kitchen	8.00	40.00
5	Dining Room	10.00	50.00
6	Corridor	3.00	53.00
7	Staircase	2.00	55.00
8	Storage	1.00	56.00
9	Other	1.00	57.00
10	Structural	1.00	58.00
11	Structural	1.00	59.00
12	Structural	1.00	60.00
52	Structural	1.00	100.00


ARCHITECTURAL & ENGINEERING
3001ST RESIDENTIAL BUILDING
FLOOR PLAN



PROVISIONS OF THE BUILDING ACT
CONTRACTS & AGREEMENTS
SEAL OF APPROVAL OF PLANS




SEAL OF APPROVAL OF PLANS

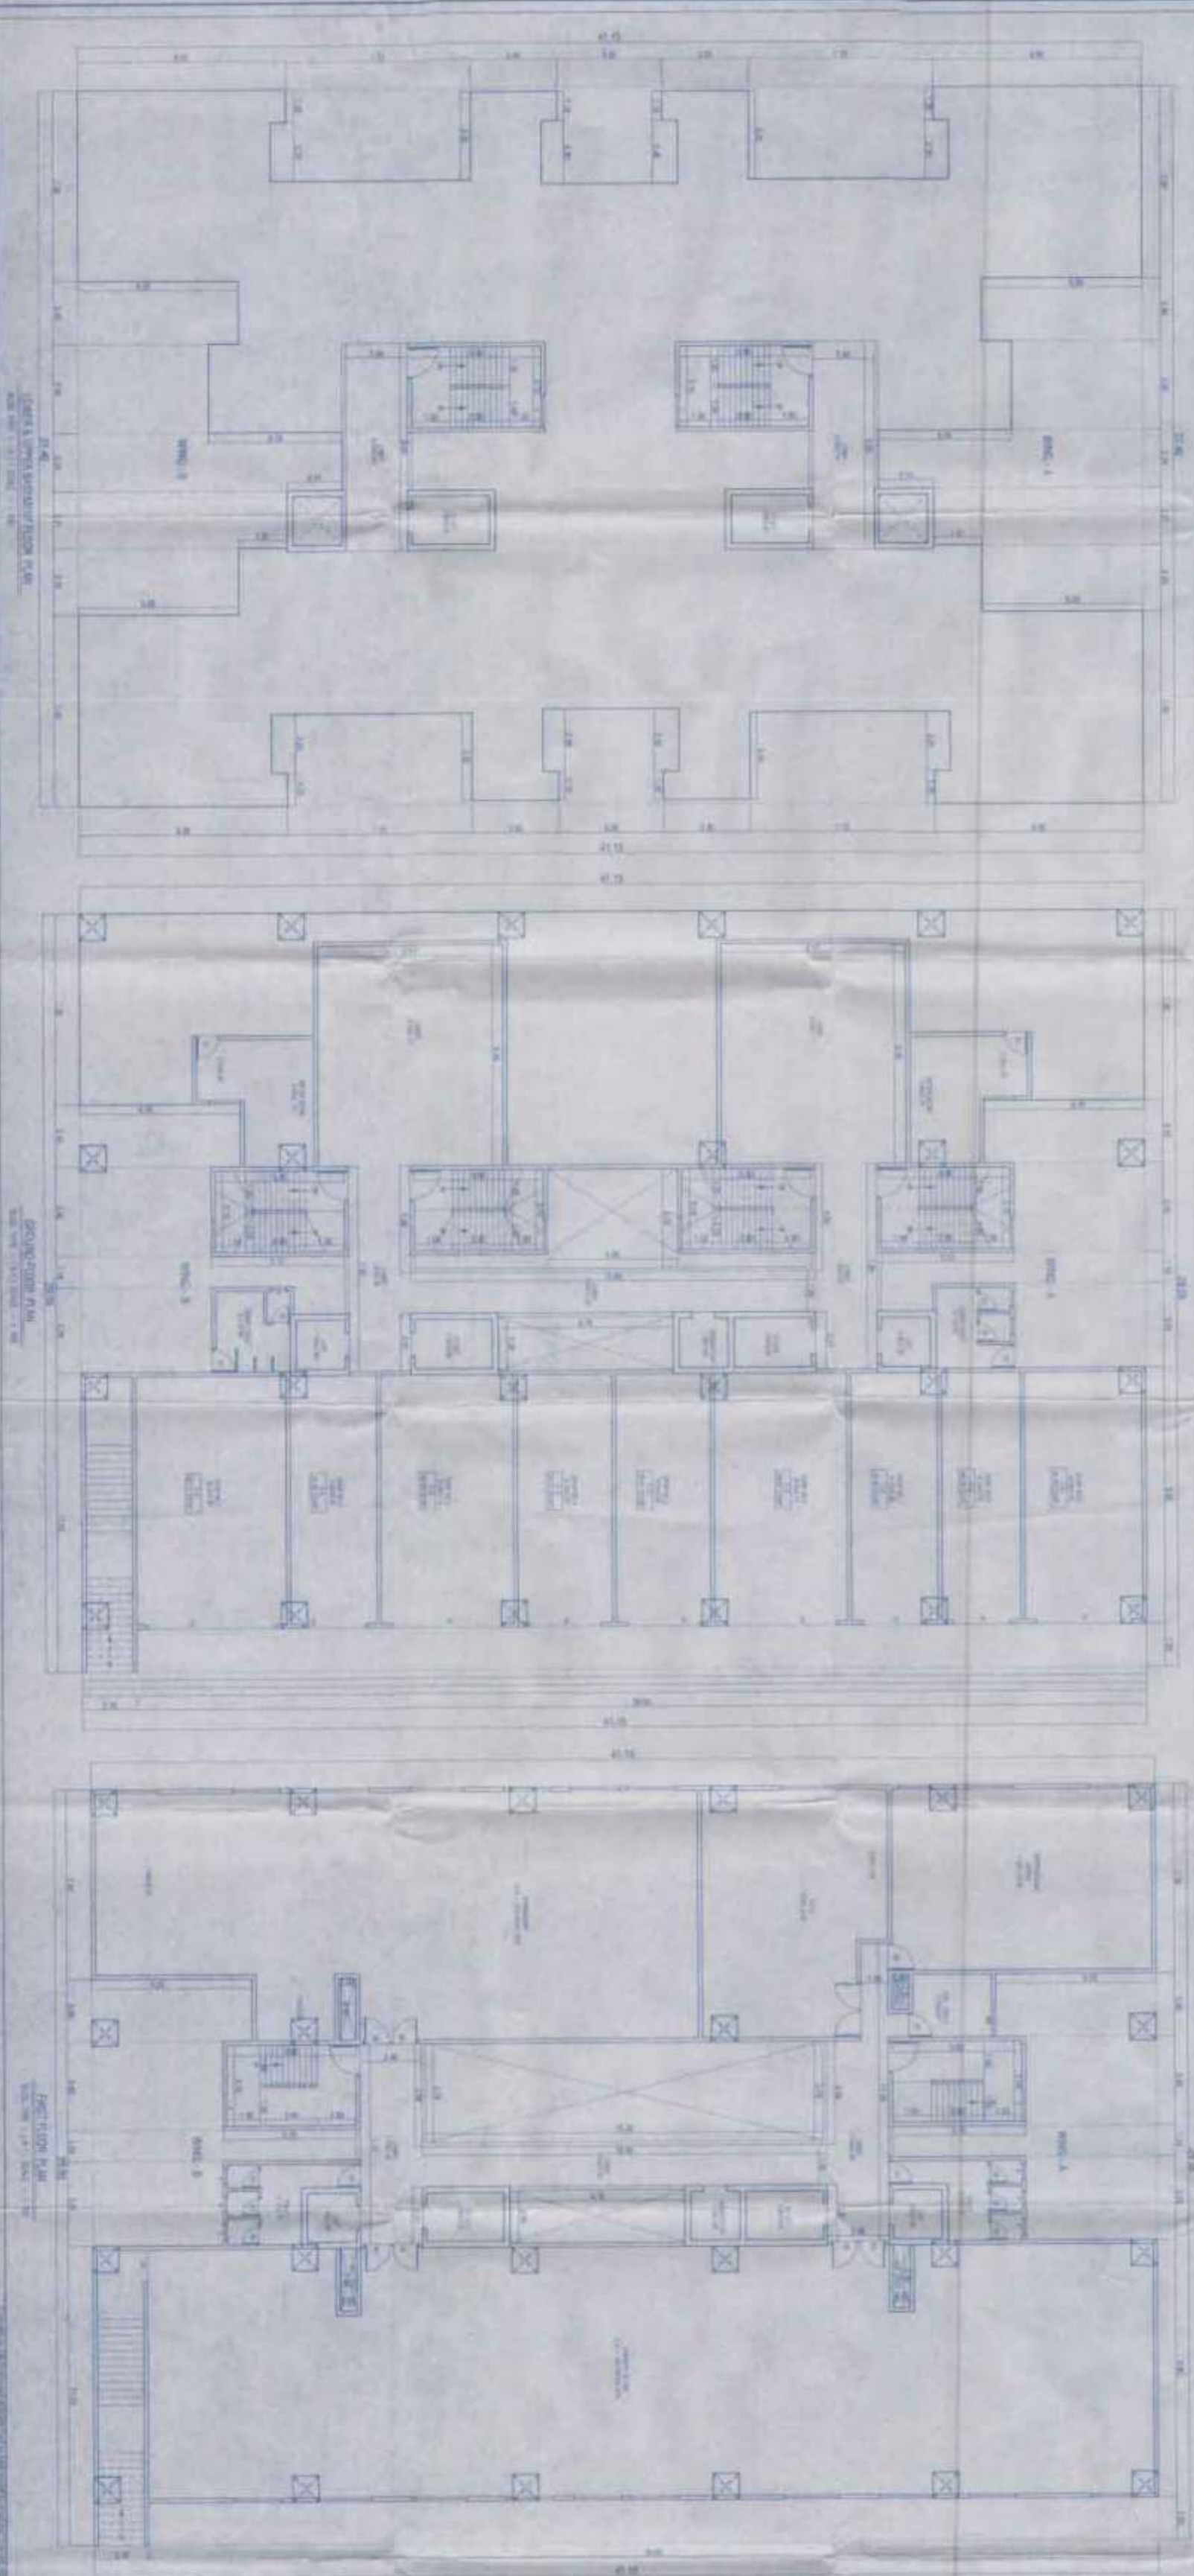


NO.	DESCRIPTION	QTY	UNIT	NOTE
1	CONCRETE SLAB	100	sqm	...
2	CEILING	100	sqm	...
3	FLOORING	100	sqm	...
4	WALLS	100	sqm	...
5	DOORS	100	no.	...
6	WINDOWS	100	no.	...
7	STAIRS	100	sqm	...
8	ELECTRICAL	100	sqm	...
9	MECHANICAL	100	sqm	...
10	PLUMBING	100	sqm	...

NO.	DESCRIPTION	QTY	UNIT	NOTE
1	CONCRETE SLAB	100	sqm	...
2	CEILING	100	sqm	...
3	FLOORING	100	sqm	...
4	WALLS	100	sqm	...
5	DOORS	100	no.	...
6	WINDOWS	100	no.	...
7	STAIRS	100	sqm	...
8	ELECTRICAL	100	sqm	...
9	MECHANICAL	100	sqm	...
10	PLUMBING	100	sqm	...

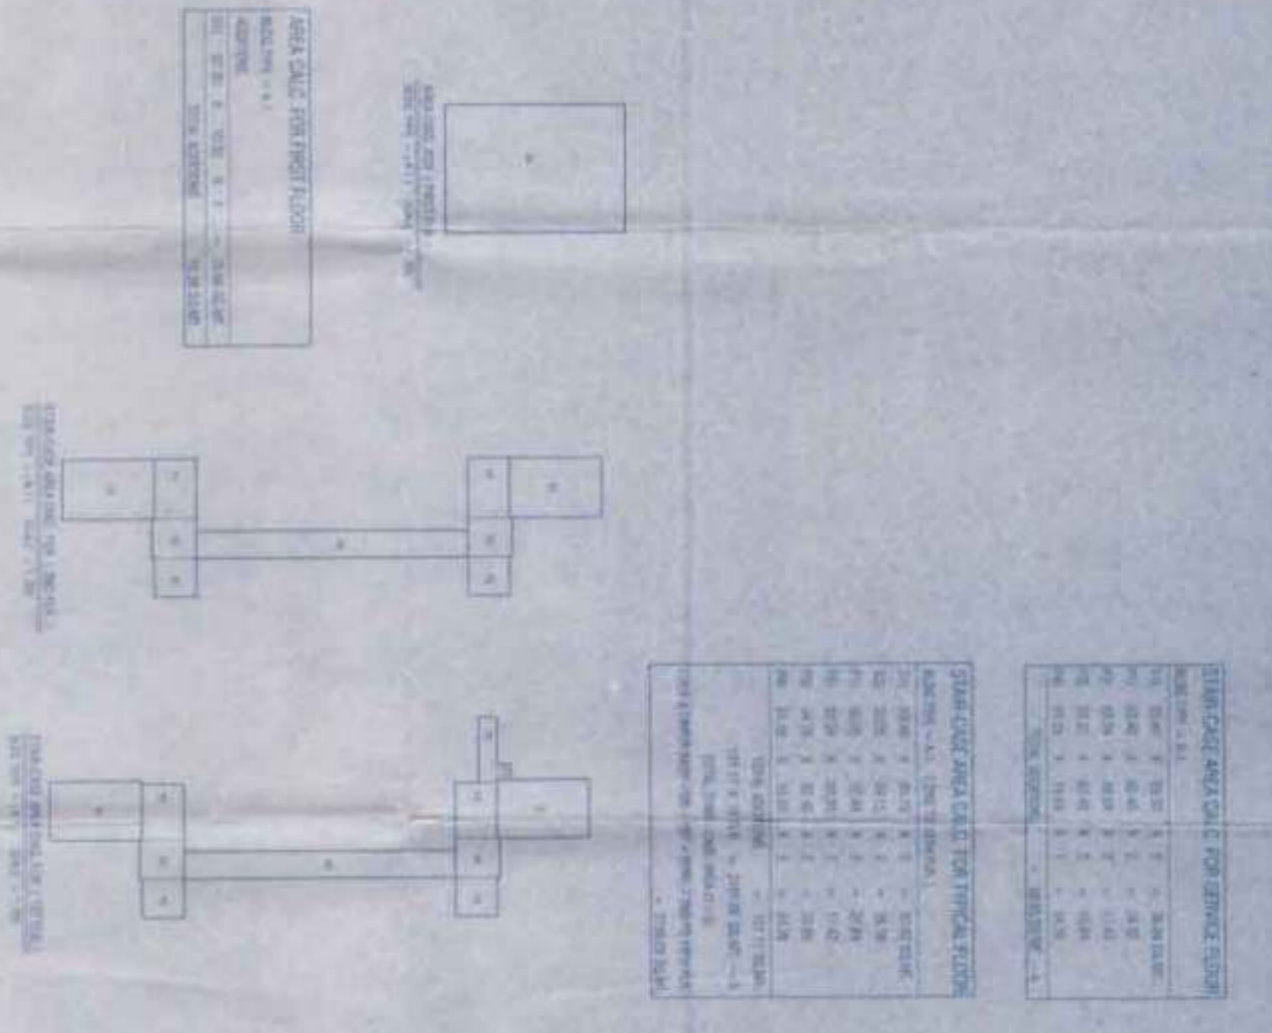

NO.	DESCRIPTION	QTY	UNIT	NOTE
1	CONCRETE SLAB	100	sqm	...
2	CEILING	100	sqm	...
3	FLOORING	100	sqm	...
4	WALLS	100	sqm	...
5	DOORS	100	no.	...
6	WINDOWS	100	no.	...
7	STAIRS	100	sqm	...
8	ELECTRICAL	100	sqm	...
9	MECHANICAL	100	sqm	...
10	PLUMBING	100	sqm	...

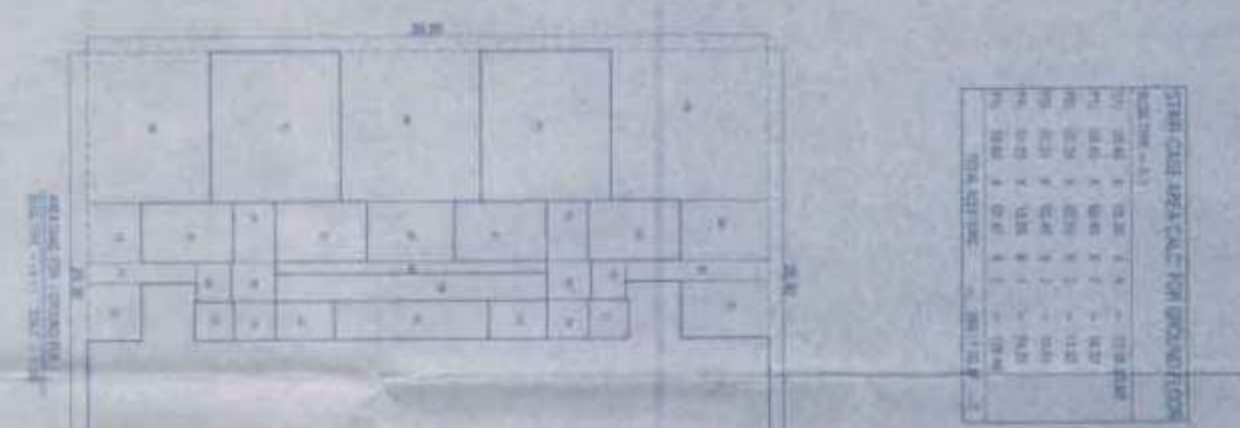

NO.	DESCRIPTION	QTY	UNIT	NOTE
1	CONCRETE SLAB	100	sqm	...
2	CEILING	100	sqm	...
3	FLOORING	100	sqm	...
4	WALLS	100	sqm	...
5	DOORS	100	no.	...
6	WINDOWS	100	no.	...
7	STAIRS	100	sqm	...
8	ELECTRICAL	100	sqm	...
9	MECHANICAL	100	sqm	...
10	PLUMBING	100	sqm	...

PROJECT TITLE: ...
 SHEET NO. 14
 DATE: ...
 DRAWN BY: ...
 CHECKED BY: ...
 APPROVED BY: ...


CONTRACTOR: ...
 ADDRESS: ...
 CONTACT: ...

PROJECT LOCATION: ...
 CLIENT: ...
 DESIGNER: ...

PREPARED BY: ...
 DATE: ...
 SCALE: ...
 SHEET NO. 14



PROJECT TITLE: ...
 SHEET NO. 14

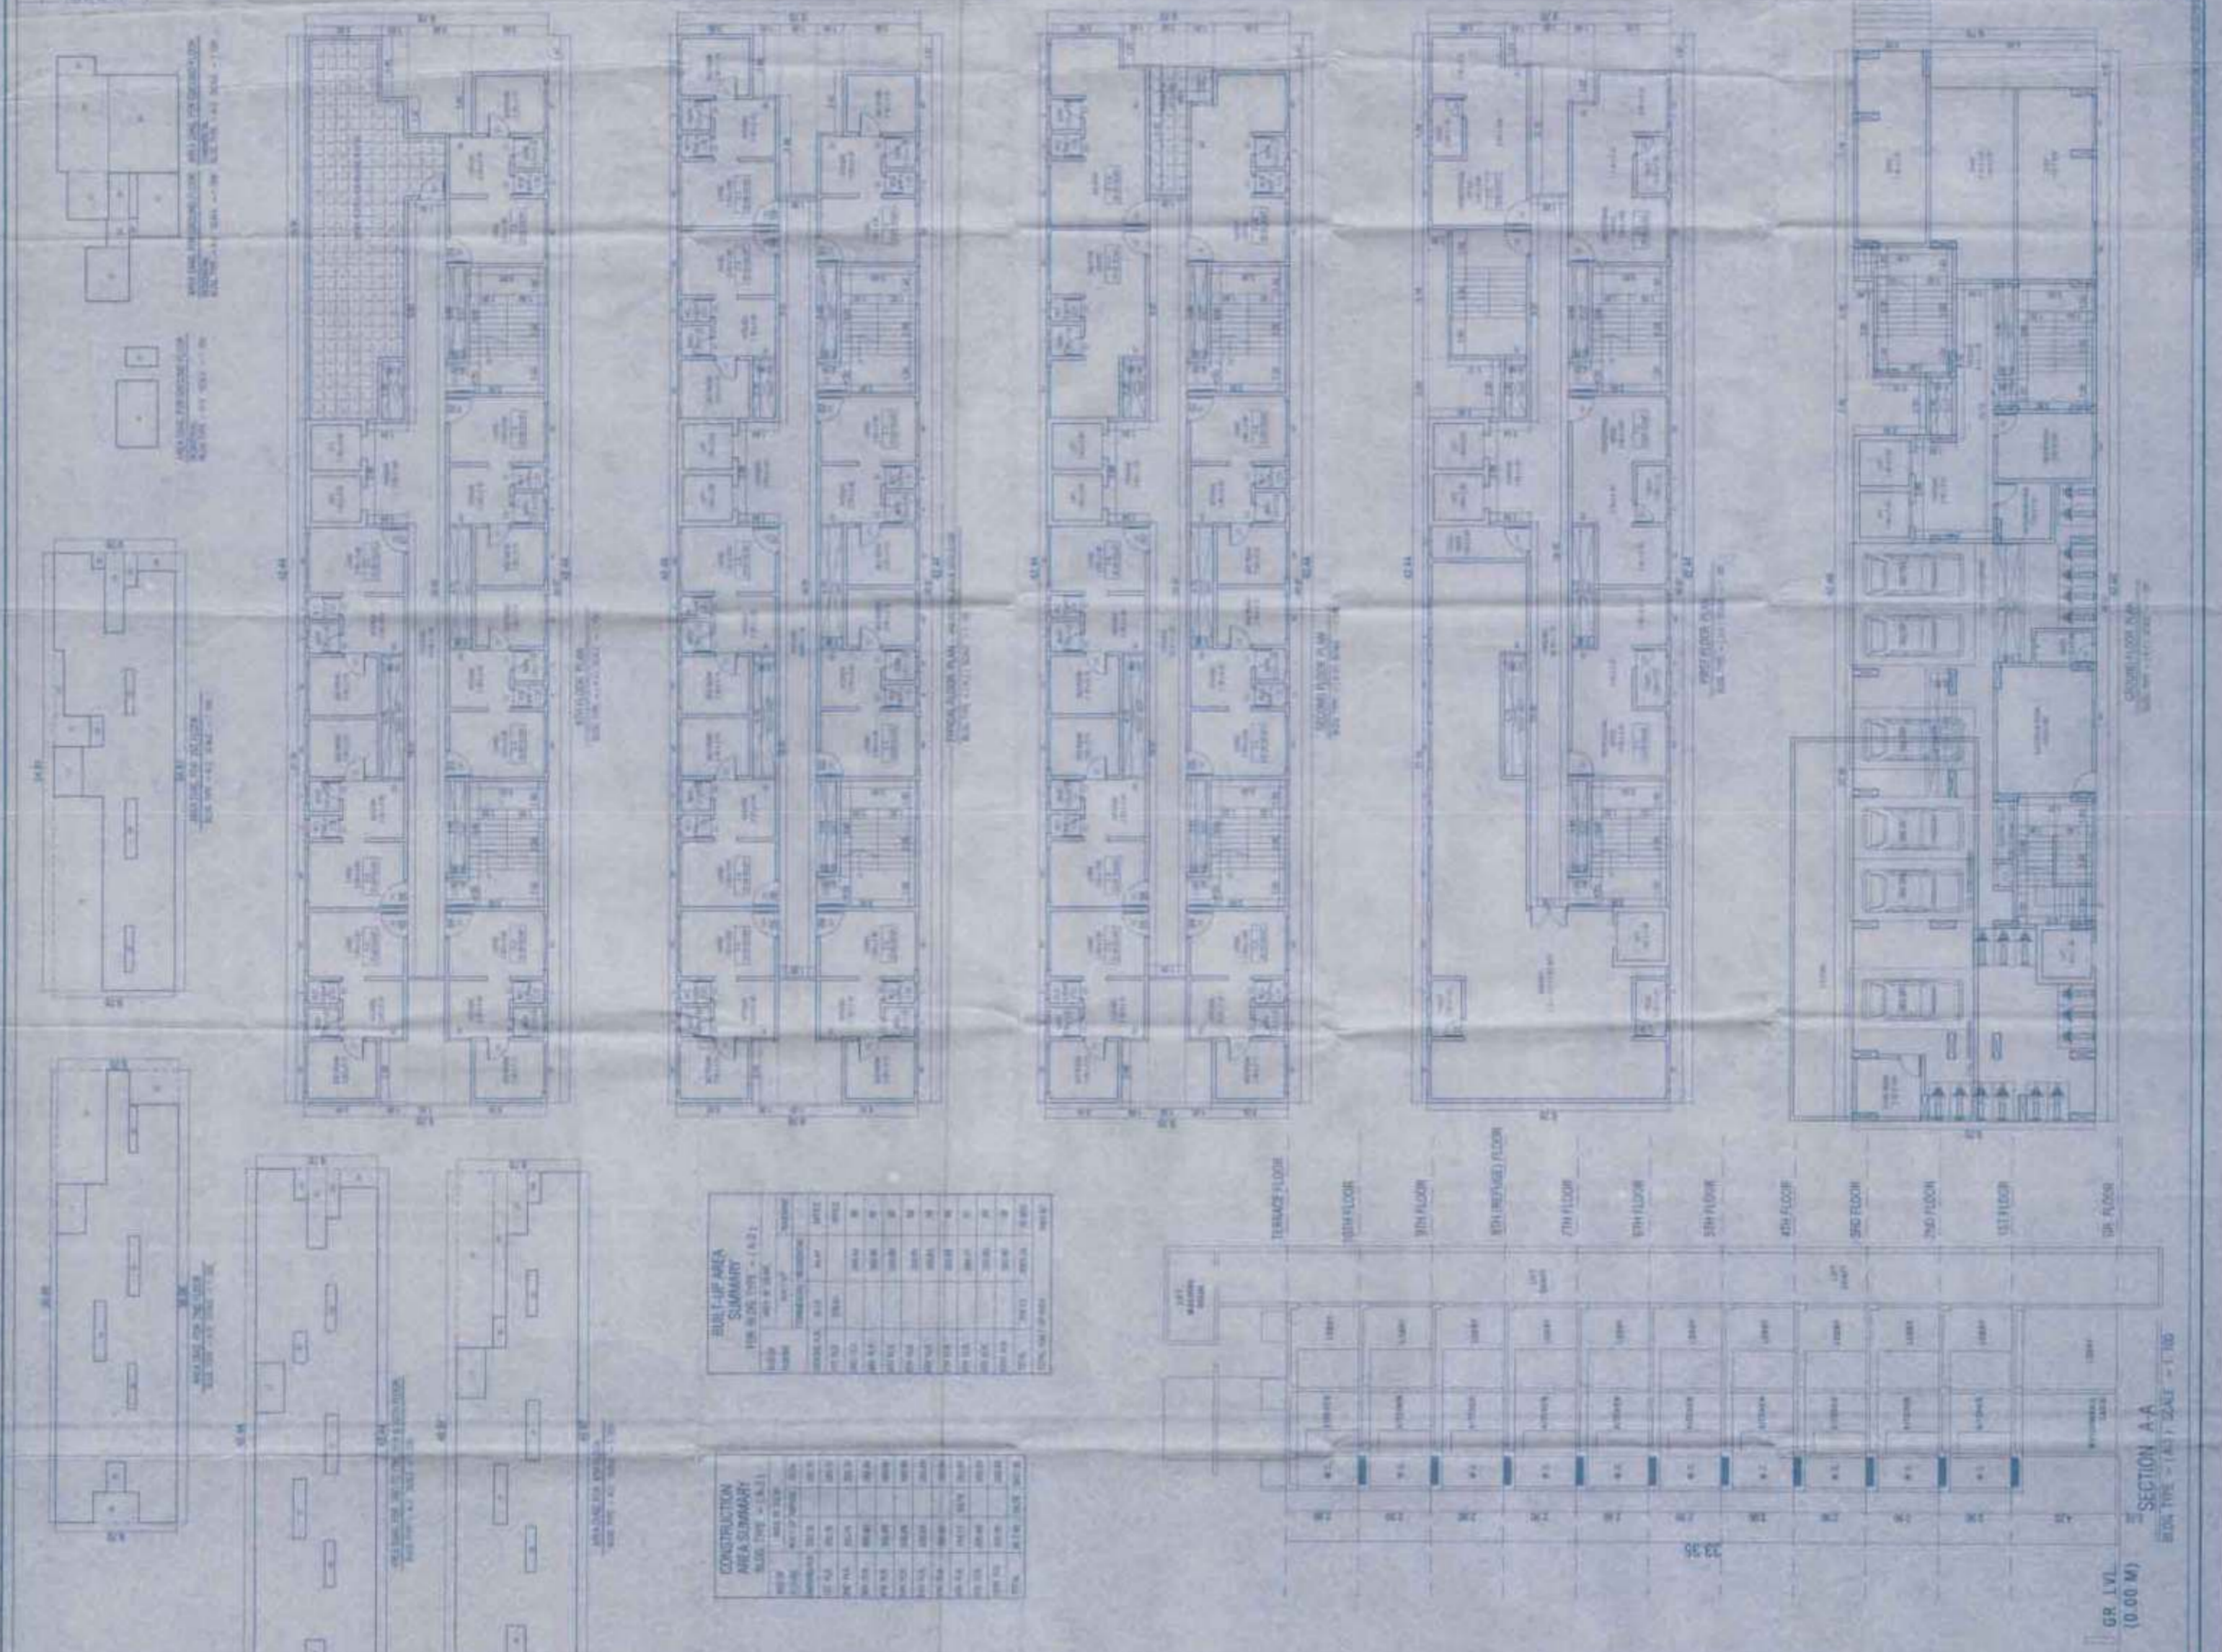

BUILT-UP AREA SUMMARY
FOR 30% TYP. (1:1)

FLOOR	NO. OF ROOMS	TOTAL AREA (SQ. M)	% OF TOTAL
10th	10	1000	10.0
9th	10	1000	10.0
8th	10	1000	10.0
7th	10	1000	10.0
6th	10	1000	10.0
5th	10	1000	10.0
4th	10	1000	10.0
3rd	10	1000	10.0
2nd	10	1000	10.0
1st	10	1000	10.0
GR. LVL.	10	1000	10.0
TOTAL	100	10000	100.0

CONSTRUCTION AREA SUMMARY
FOR 30% TYP. (1:1)

FLOOR	NO. OF ROOMS	TOTAL AREA (SQ. M)	% OF TOTAL
10th	10	1000	10.0
9th	10	1000	10.0
8th	10	1000	10.0
7th	10	1000	10.0
6th	10	1000	10.0
5th	10	1000	10.0
4th	10	1000	10.0
3rd	10	1000	10.0
2nd	10	1000	10.0
1st	10	1000	10.0
GR. LVL.	10	1000	10.0
TOTAL	100	10000	100.0

AREA CALC. FOR GROUND FLOOR
SECTION - A-A (DIMENSIONS)

NO.	DESCRIPTION	AREA (SQ. M)
1	Room 1	100
2	Room 2	100
3	Room 3	100
4	Room 4	100
5	Room 5	100
6	Room 6	100
7	Room 7	100
8	Room 8	100
9	Room 9	100
10	Room 10	100
TOTAL	1000	1000

AREA CALC. FOR FIRST FLOOR
SECTION - A-A

NO.	DESCRIPTION	AREA (SQ. M)
1	Room 1	100
2	Room 2	100
3	Room 3	100
4	Room 4	100
5	Room 5	100
6	Room 6	100
7	Room 7	100
8	Room 8	100
9	Room 9	100
10	Room 10	100
TOTAL	1000	1000

AREA CALC. FOR SECOND FLOOR
SECTION - A-A

NO.	DESCRIPTION	AREA (SQ. M)
1	Room 1	100
2	Room 2	100
3	Room 3	100
4	Room 4	100
5	Room 5	100
6	Room 6	100
7	Room 7	100
8	Room 8	100
9	Room 9	100
10	Room 10	100
TOTAL	1000	1000

AREA CALC. FOR TYPICAL FLOOR
SECTION - A-A (DIMENSIONS)

NO.	DESCRIPTION	AREA (SQ. M)
1	Room 1	100
2	Room 2	100
3	Room 3	100
4	Room 4	100
5	Room 5	100
6	Room 6	100
7	Room 7	100
8	Room 8	100
9	Room 9	100
10	Room 10	100
TOTAL	1000	1000

AREA CALC. FOR REFUSE FLOOR
SECTION - A-A

NO.	DESCRIPTION	AREA (SQ. M)
1	Room 1	100
2	Room 2	100
3	Room 3	100
4	Room 4	100
5	Room 5	100
6	Room 6	100
7	Room 7	100
8	Room 8	100
9	Room 9	100
10	Room 10	100
TOTAL	1000	1000

SCHEDULE OF DOOR & WINDOW

NO.	DESCRIPTION	AREA (SQ. M)
1	Door	100
2	Window	100
3	Door	100
4	Window	100
5	Door	100
6	Window	100
7	Door	100
8	Window	100
9	Door	100
10	Window	100
TOTAL	1000	1000

DESCRIPTION OF MATERIAL & FINISH

WALLS: 100mm brickwork with plaster and paint.

FLOORS: 100mm concrete with tile.

ROOF: 150mm concrete with waterproofing and tiles.

DOORS: 1000mm x 2000mm, 100mm solid wood.

WINDOWS: 1500mm x 1000mm, 100mm solid wood frame with glass.

PAINT: Emulsion paint.

DESIGNER'S SIGNATURE

[Signature]

DATE OF DESIGN

10/10/2024

SCALE

1:100